



GROUND FLOOR PLAN (Proposed) (SCALE: 1:100)

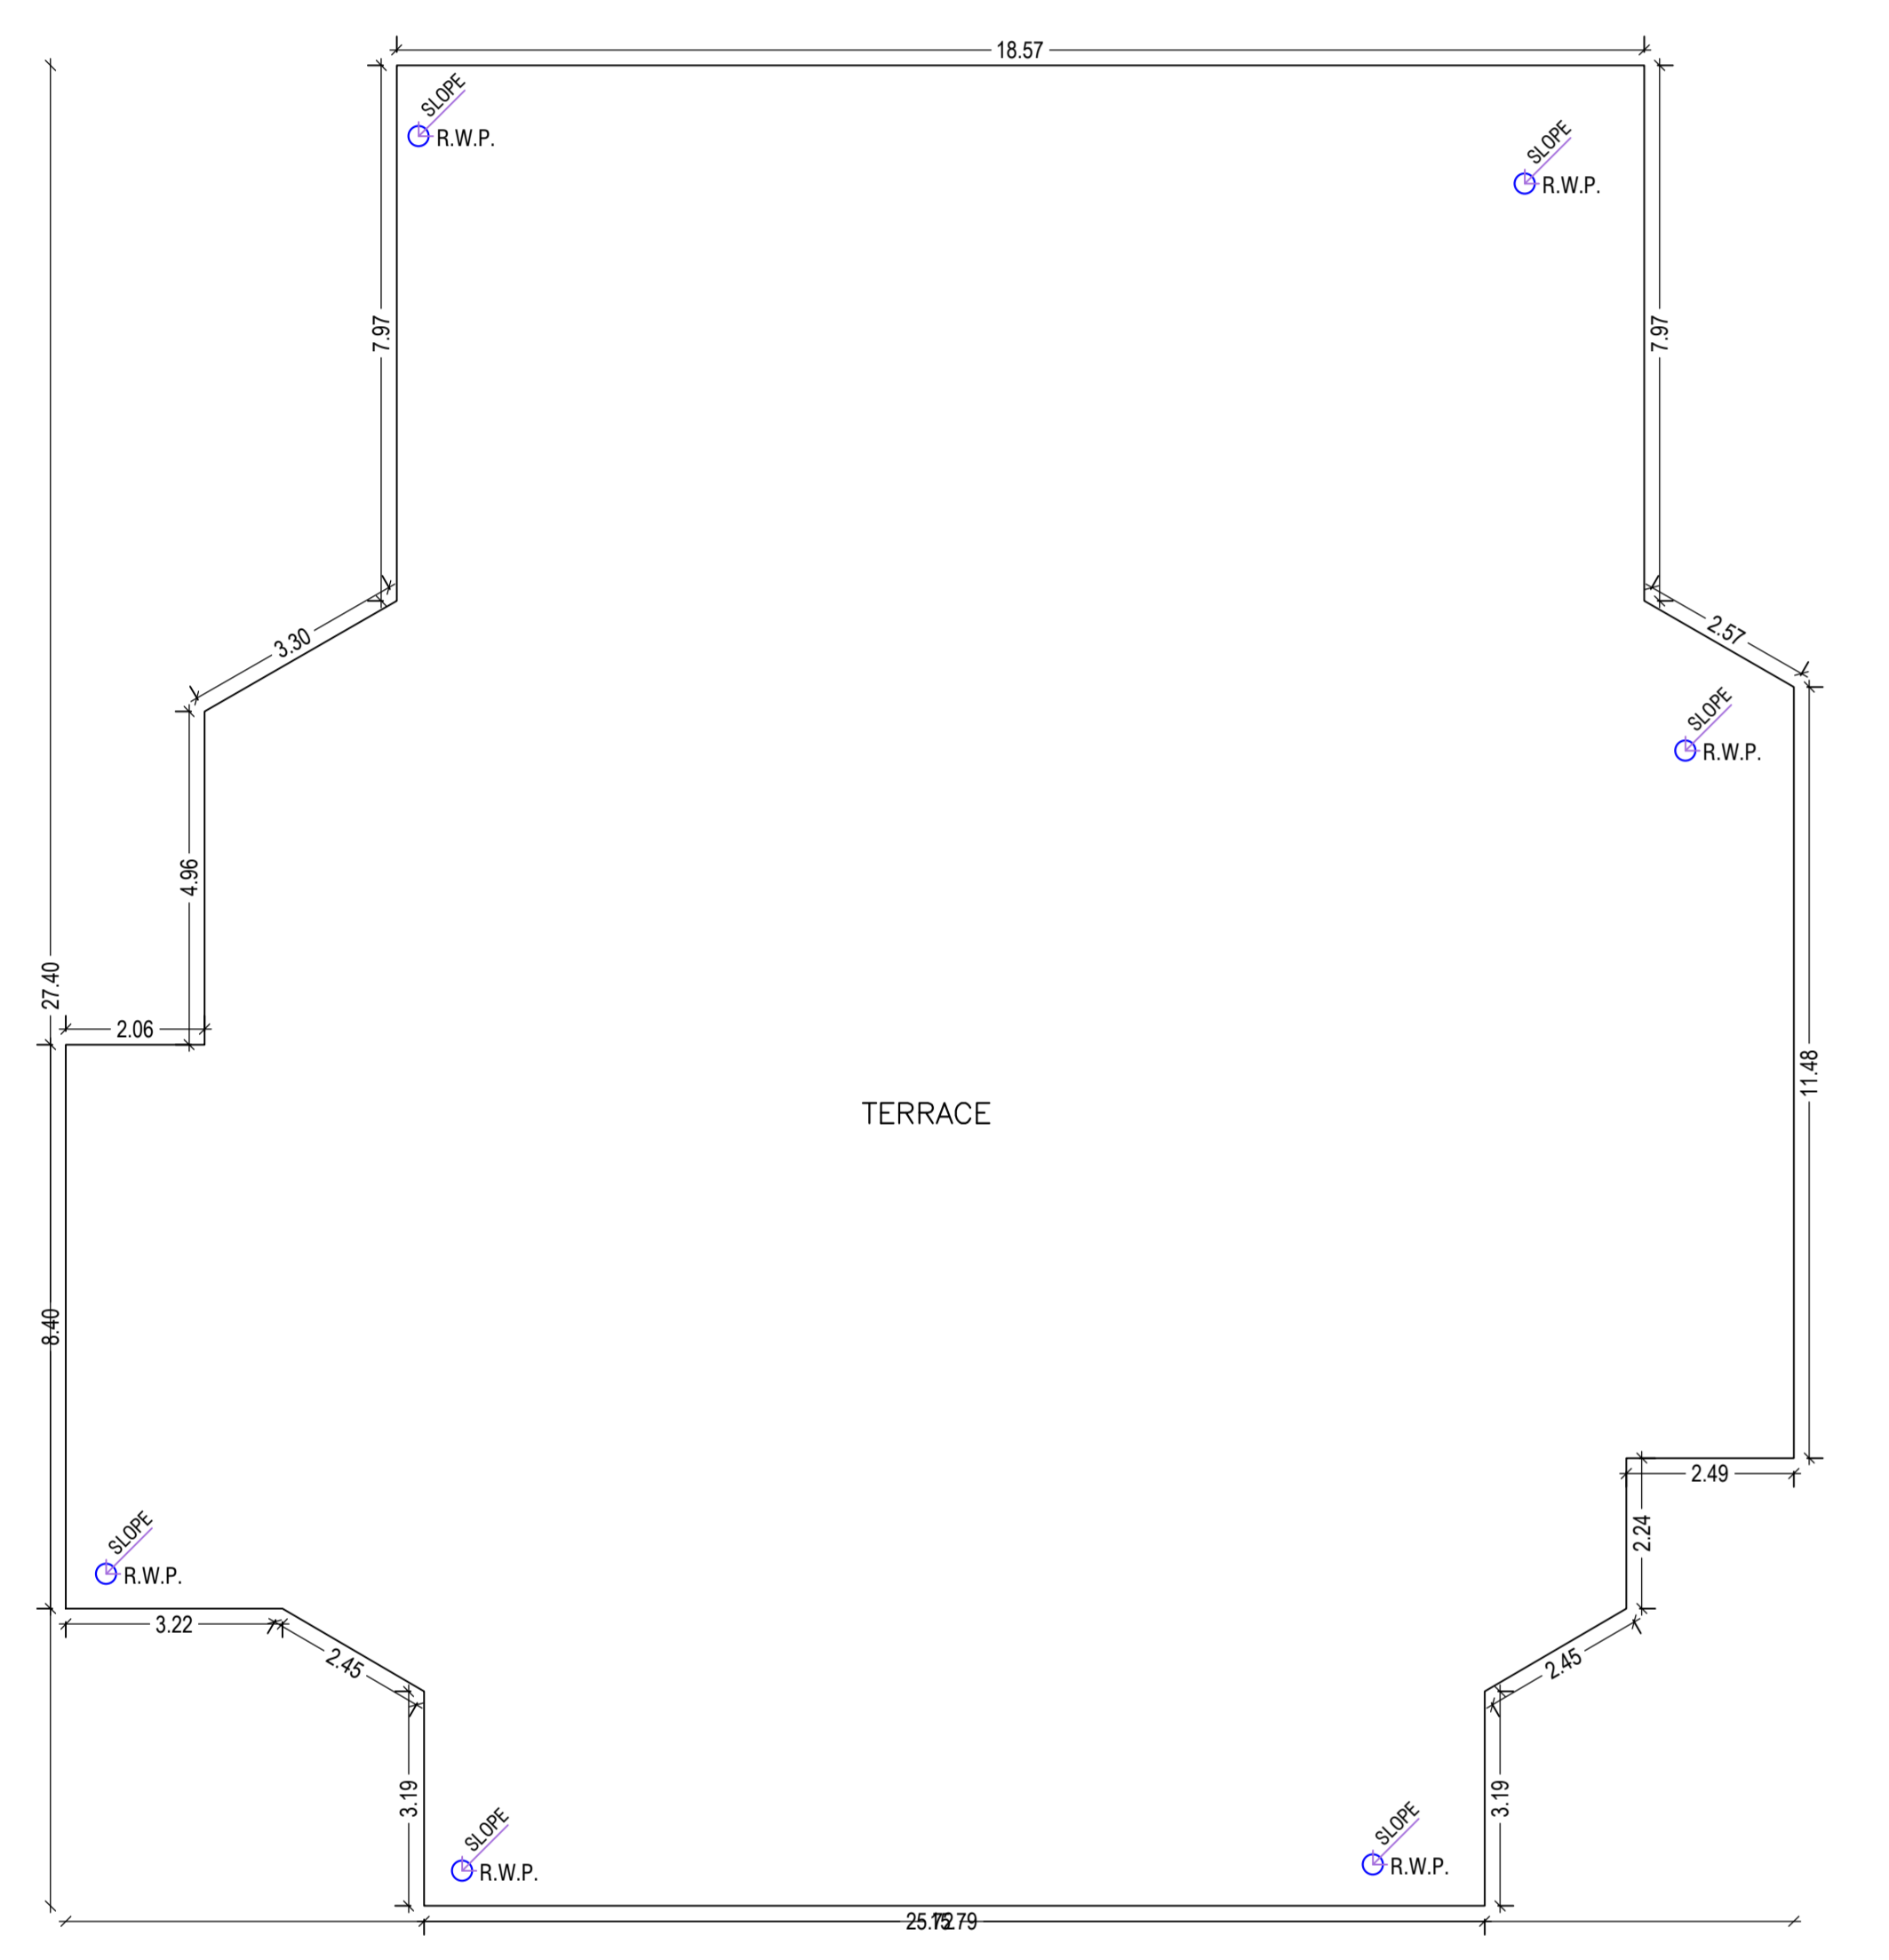


TERRACE FLOOR PLAN (SCALE 1:100)

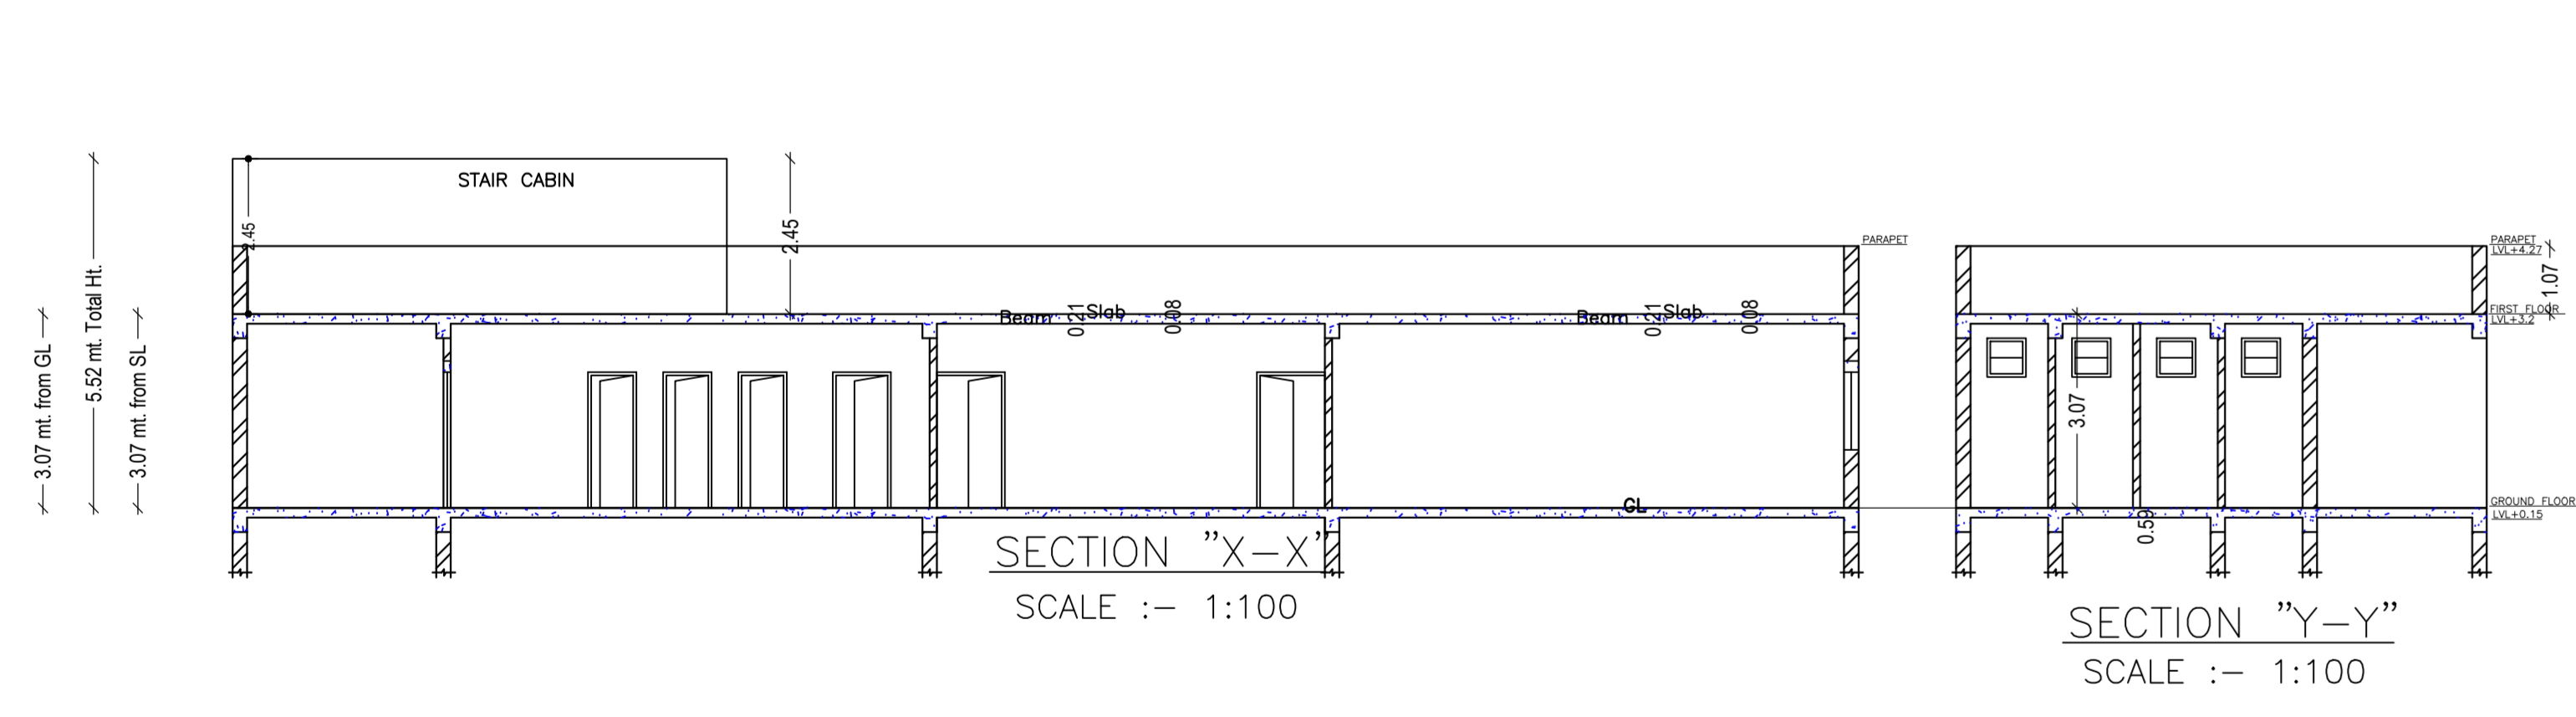


SECTION "X-X" SCALE :- 1:100


SECTION "Y-Y" SCALE :- 1:100

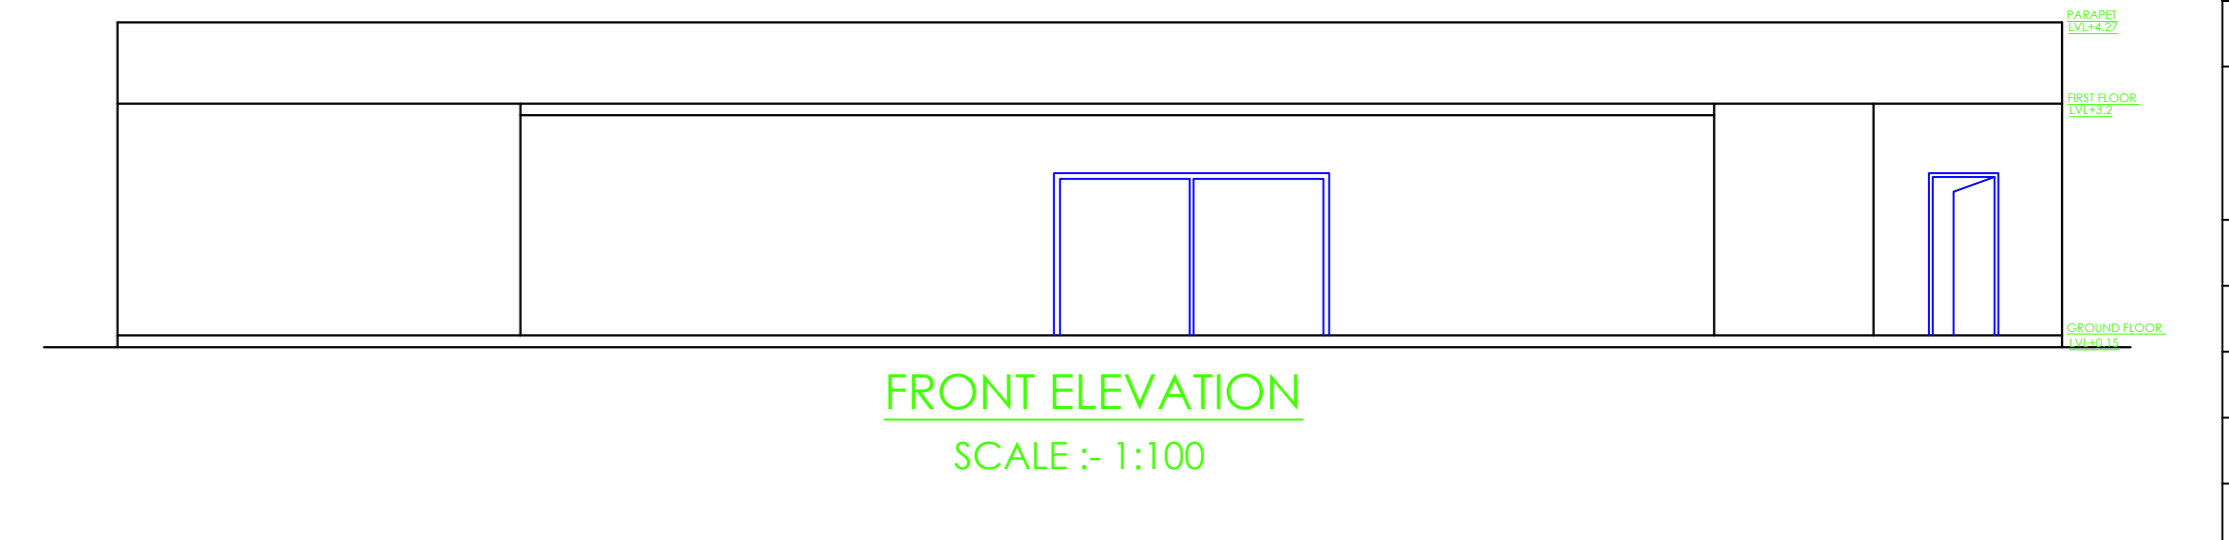


FRONT ELEVATION (SCALE: 1:100)

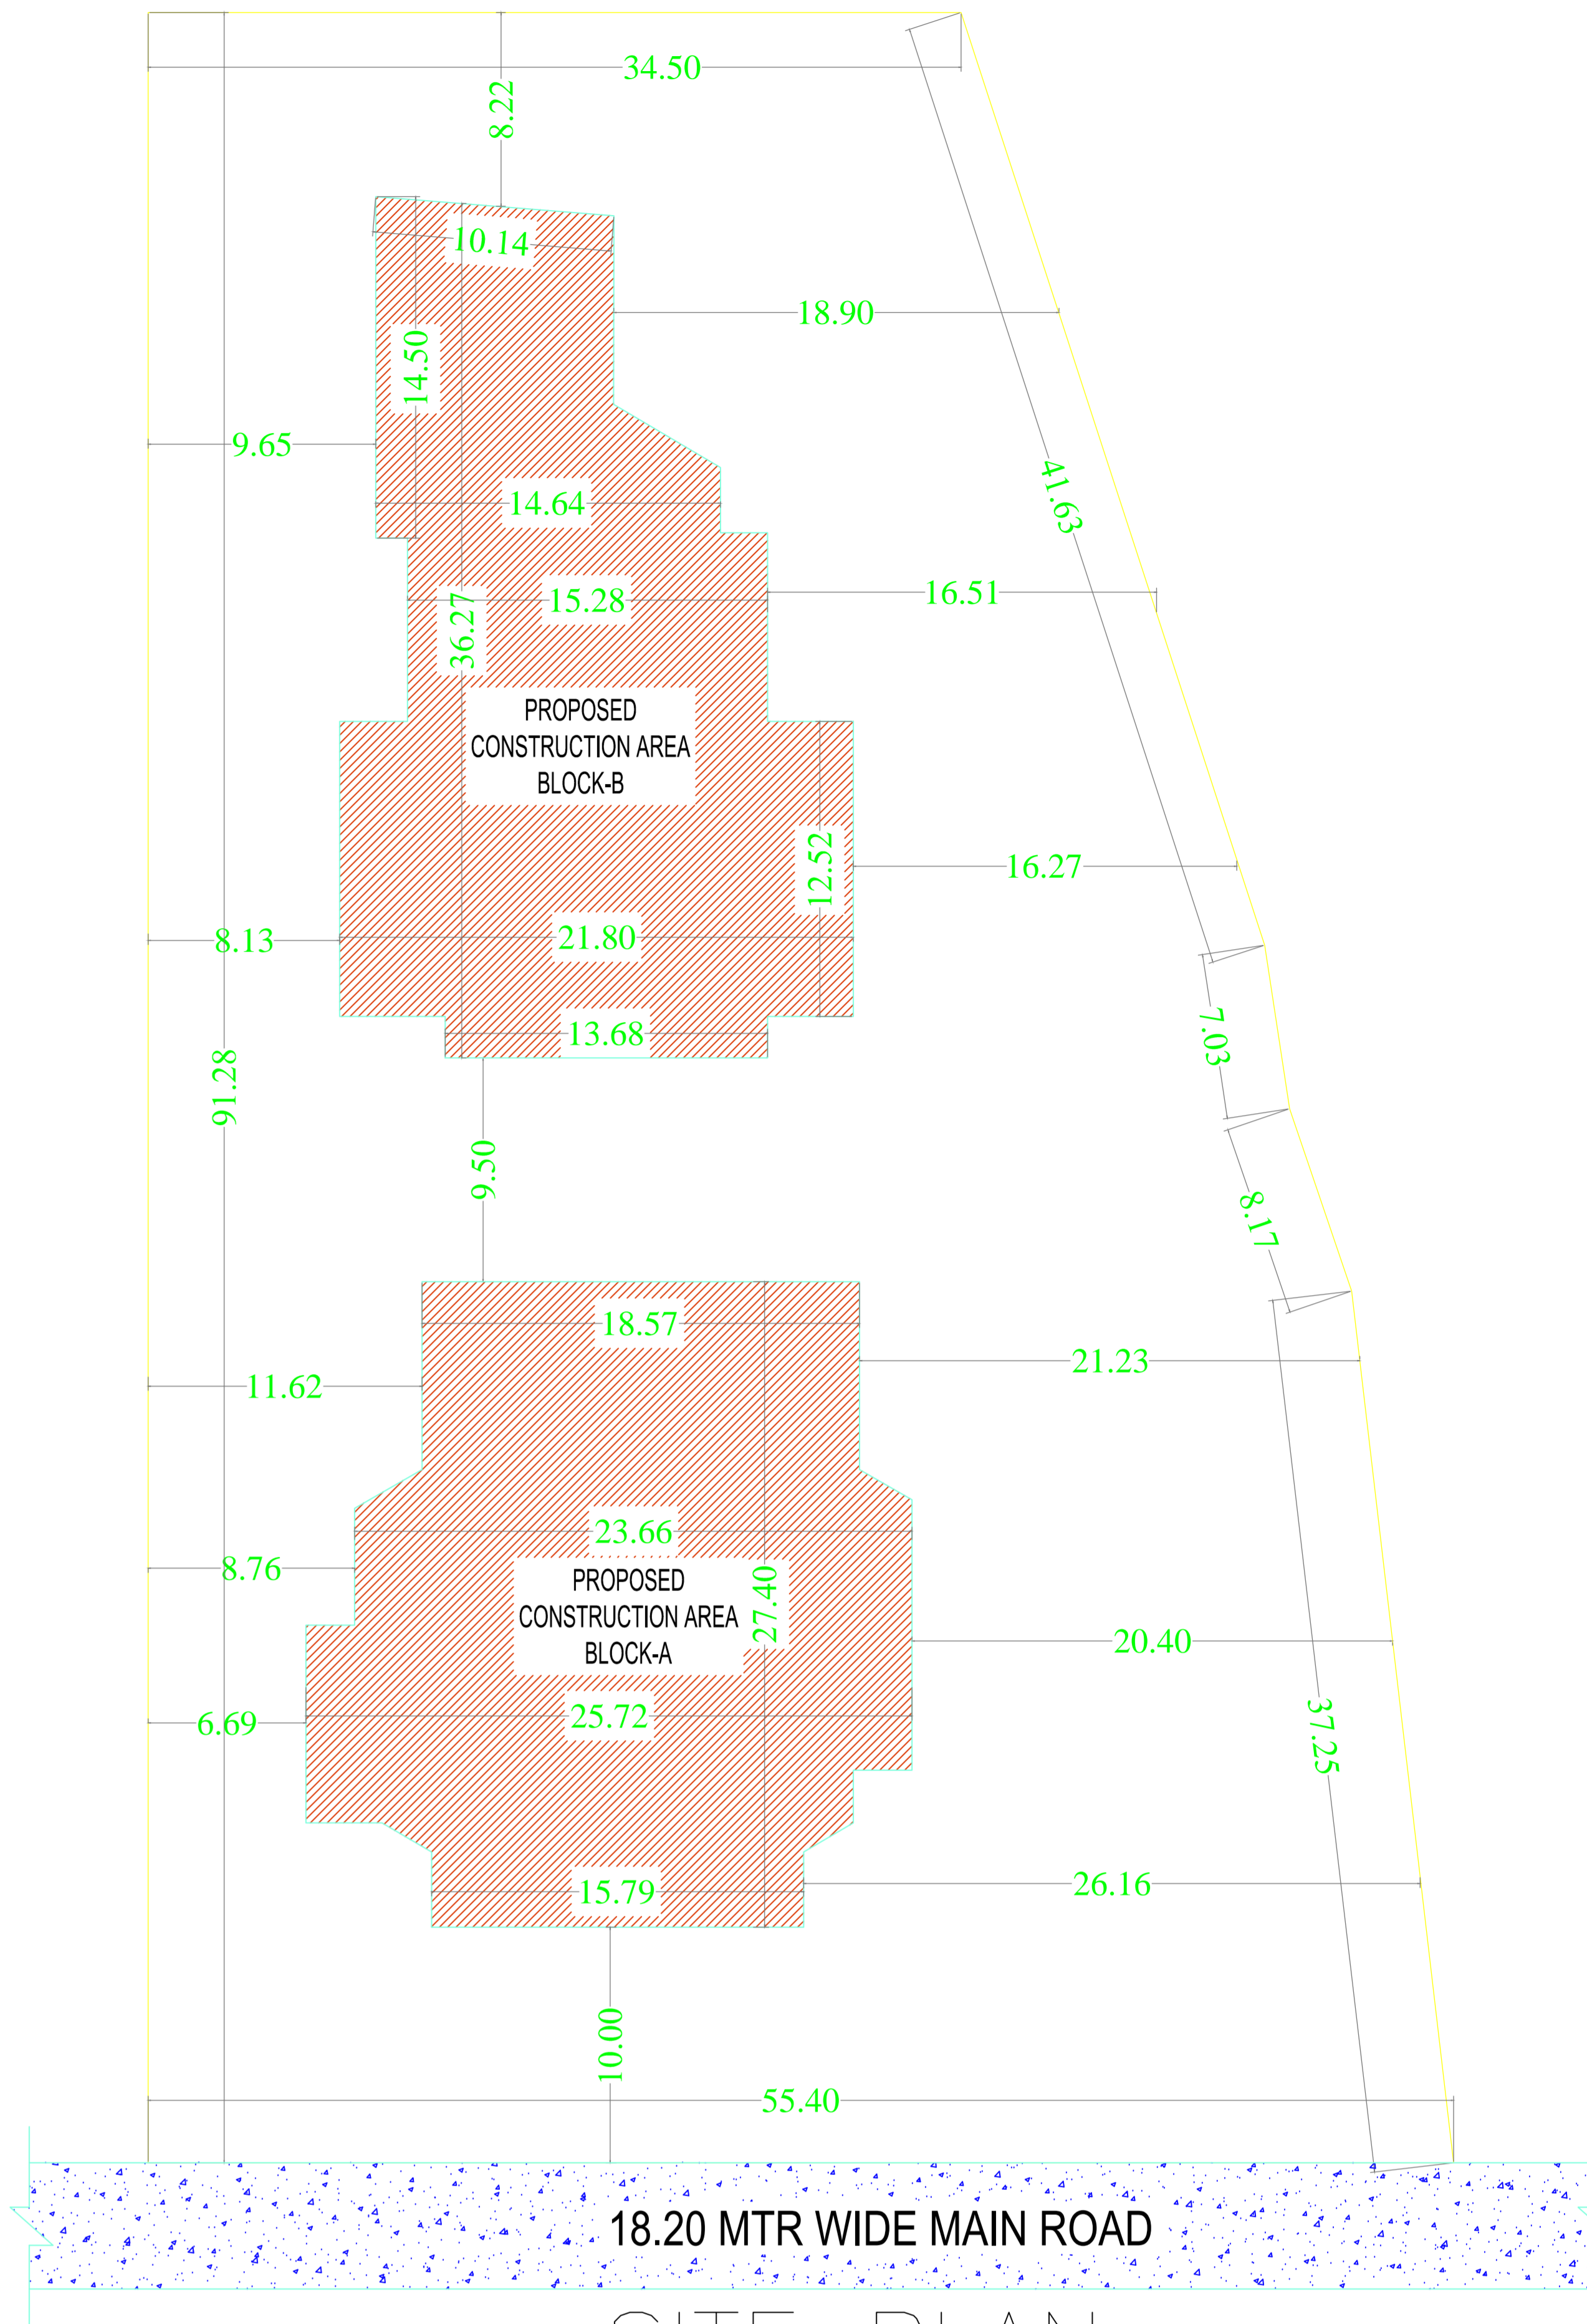

SITE PLAN SCALE: 1:200

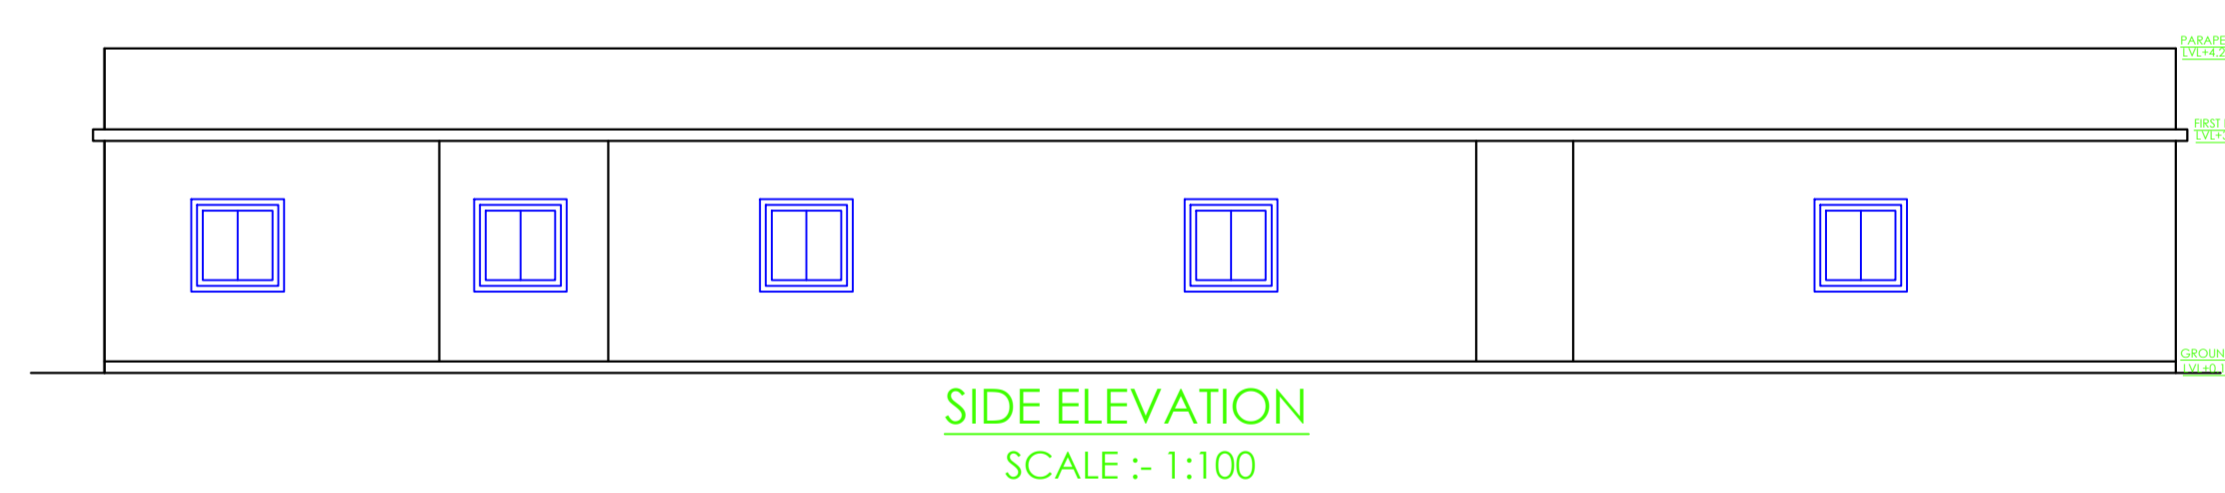

SIDE ELEVATION (SCALE: 1:100)

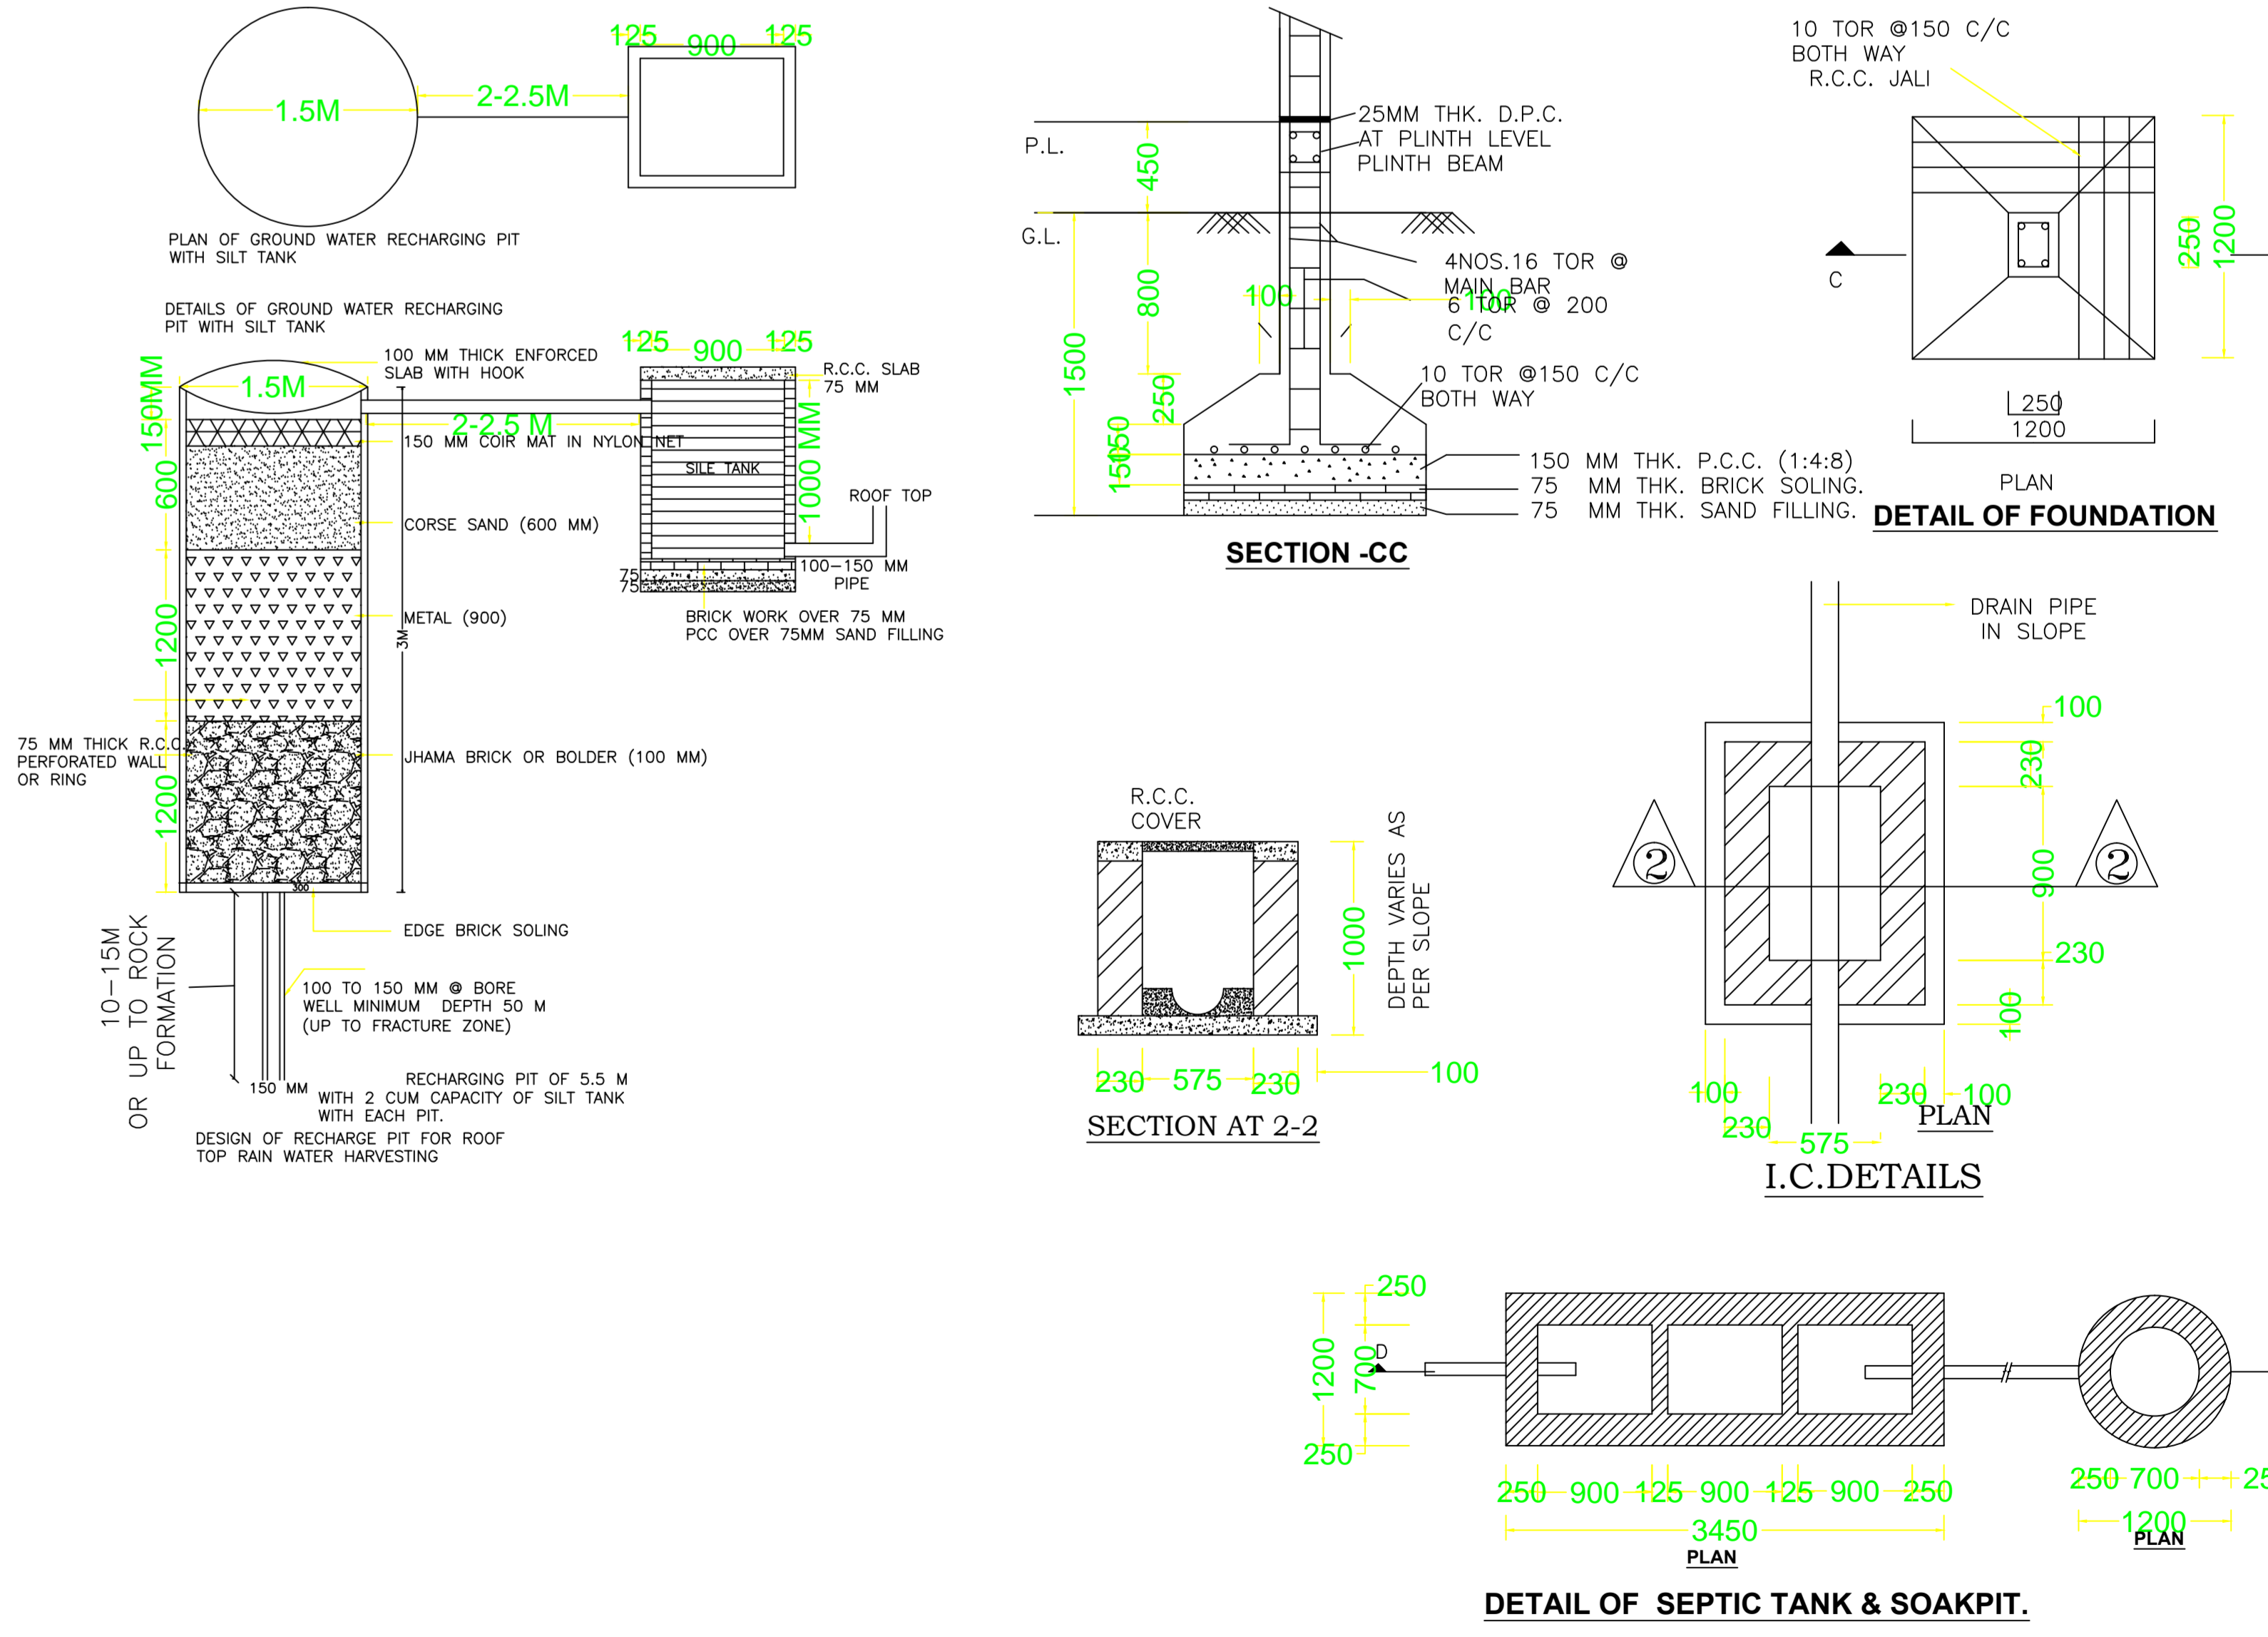

Building -A (BLOCK A)

Floor Name	Overall Floor Area (Sq.M)	Net Built-Up Area (Sq.M)	Proposed FAR (Sq.M)	Total Covered Area (Sq.M)	Total Area (Sq.M)	Tot (No)
Ground Floor	581.48	2.30	581.18	581.18	581.18	01
Roof Floor	581.48	2.30	581.18	581.18	581.18	01
Total	1162.96	4.60	1162.36	1162.36	1162.36	02

SCHEDULE OF DOOR:

Room Name	Door No.	Width (m)	Height (m)	Notes
ENTRANCE LOBBY	D1	2.10	2.10	01
RESTAURANT	D2	1.20	2.10	02
CONFERENCE	D3	1.20	2.10	02
OFFICE	D4	1.20	2.10	02
RECEPTION	D5	1.20	2.10	02

SCHEDULE OF WINDOW/VENTILATION:


Room Name	Window No.	Width (m)	Height (m)	Notes
ENTRANCE LOBBY	W1	1.20	2.10	01
RESTAURANT	W2	1.20	2.10	02
CONFERENCE	W3	1.20	2.10	02
OFFICE	W4	1.20	2.10	02
RECEPTION	W5	1.20	2.10	02

Unit/BUA Table for Building -A (BLOCK A)

FLOOR	Name	UNIT/Type	Unit/No.	Center Area	No. of Rooms	No. of Foundation
GROUND FLOOR	RESTAURANT	SHOP	581.18	581.18	11	1
GROUND FLOOR	CONFERENCE	SHOP	581.18	581.18	11	1


TOP NAME AND SIGNATURE	STRUCTURAL ENGINE NAME AND SIGNATURE	BUILDER NAME AND SIGNATURE	DIGITAL SIGNATURE
ARNAB CHAKRABORTY	JANABANJALI@GMAIL.COM		

Proposed Basic Information	DATE	15/01/2023
Project No.	JACAM/2023/002	
Owner Name	M/S PAVITRA PROMOTERS PRIVATE LIMITED (DIRECTOR: ARNAB CHAKRABORTY)	
Plot No.	N/A	
Plot No.	23 & 24	
Usage Name	Sanitary	
Use	Commercial	
Station	Home	

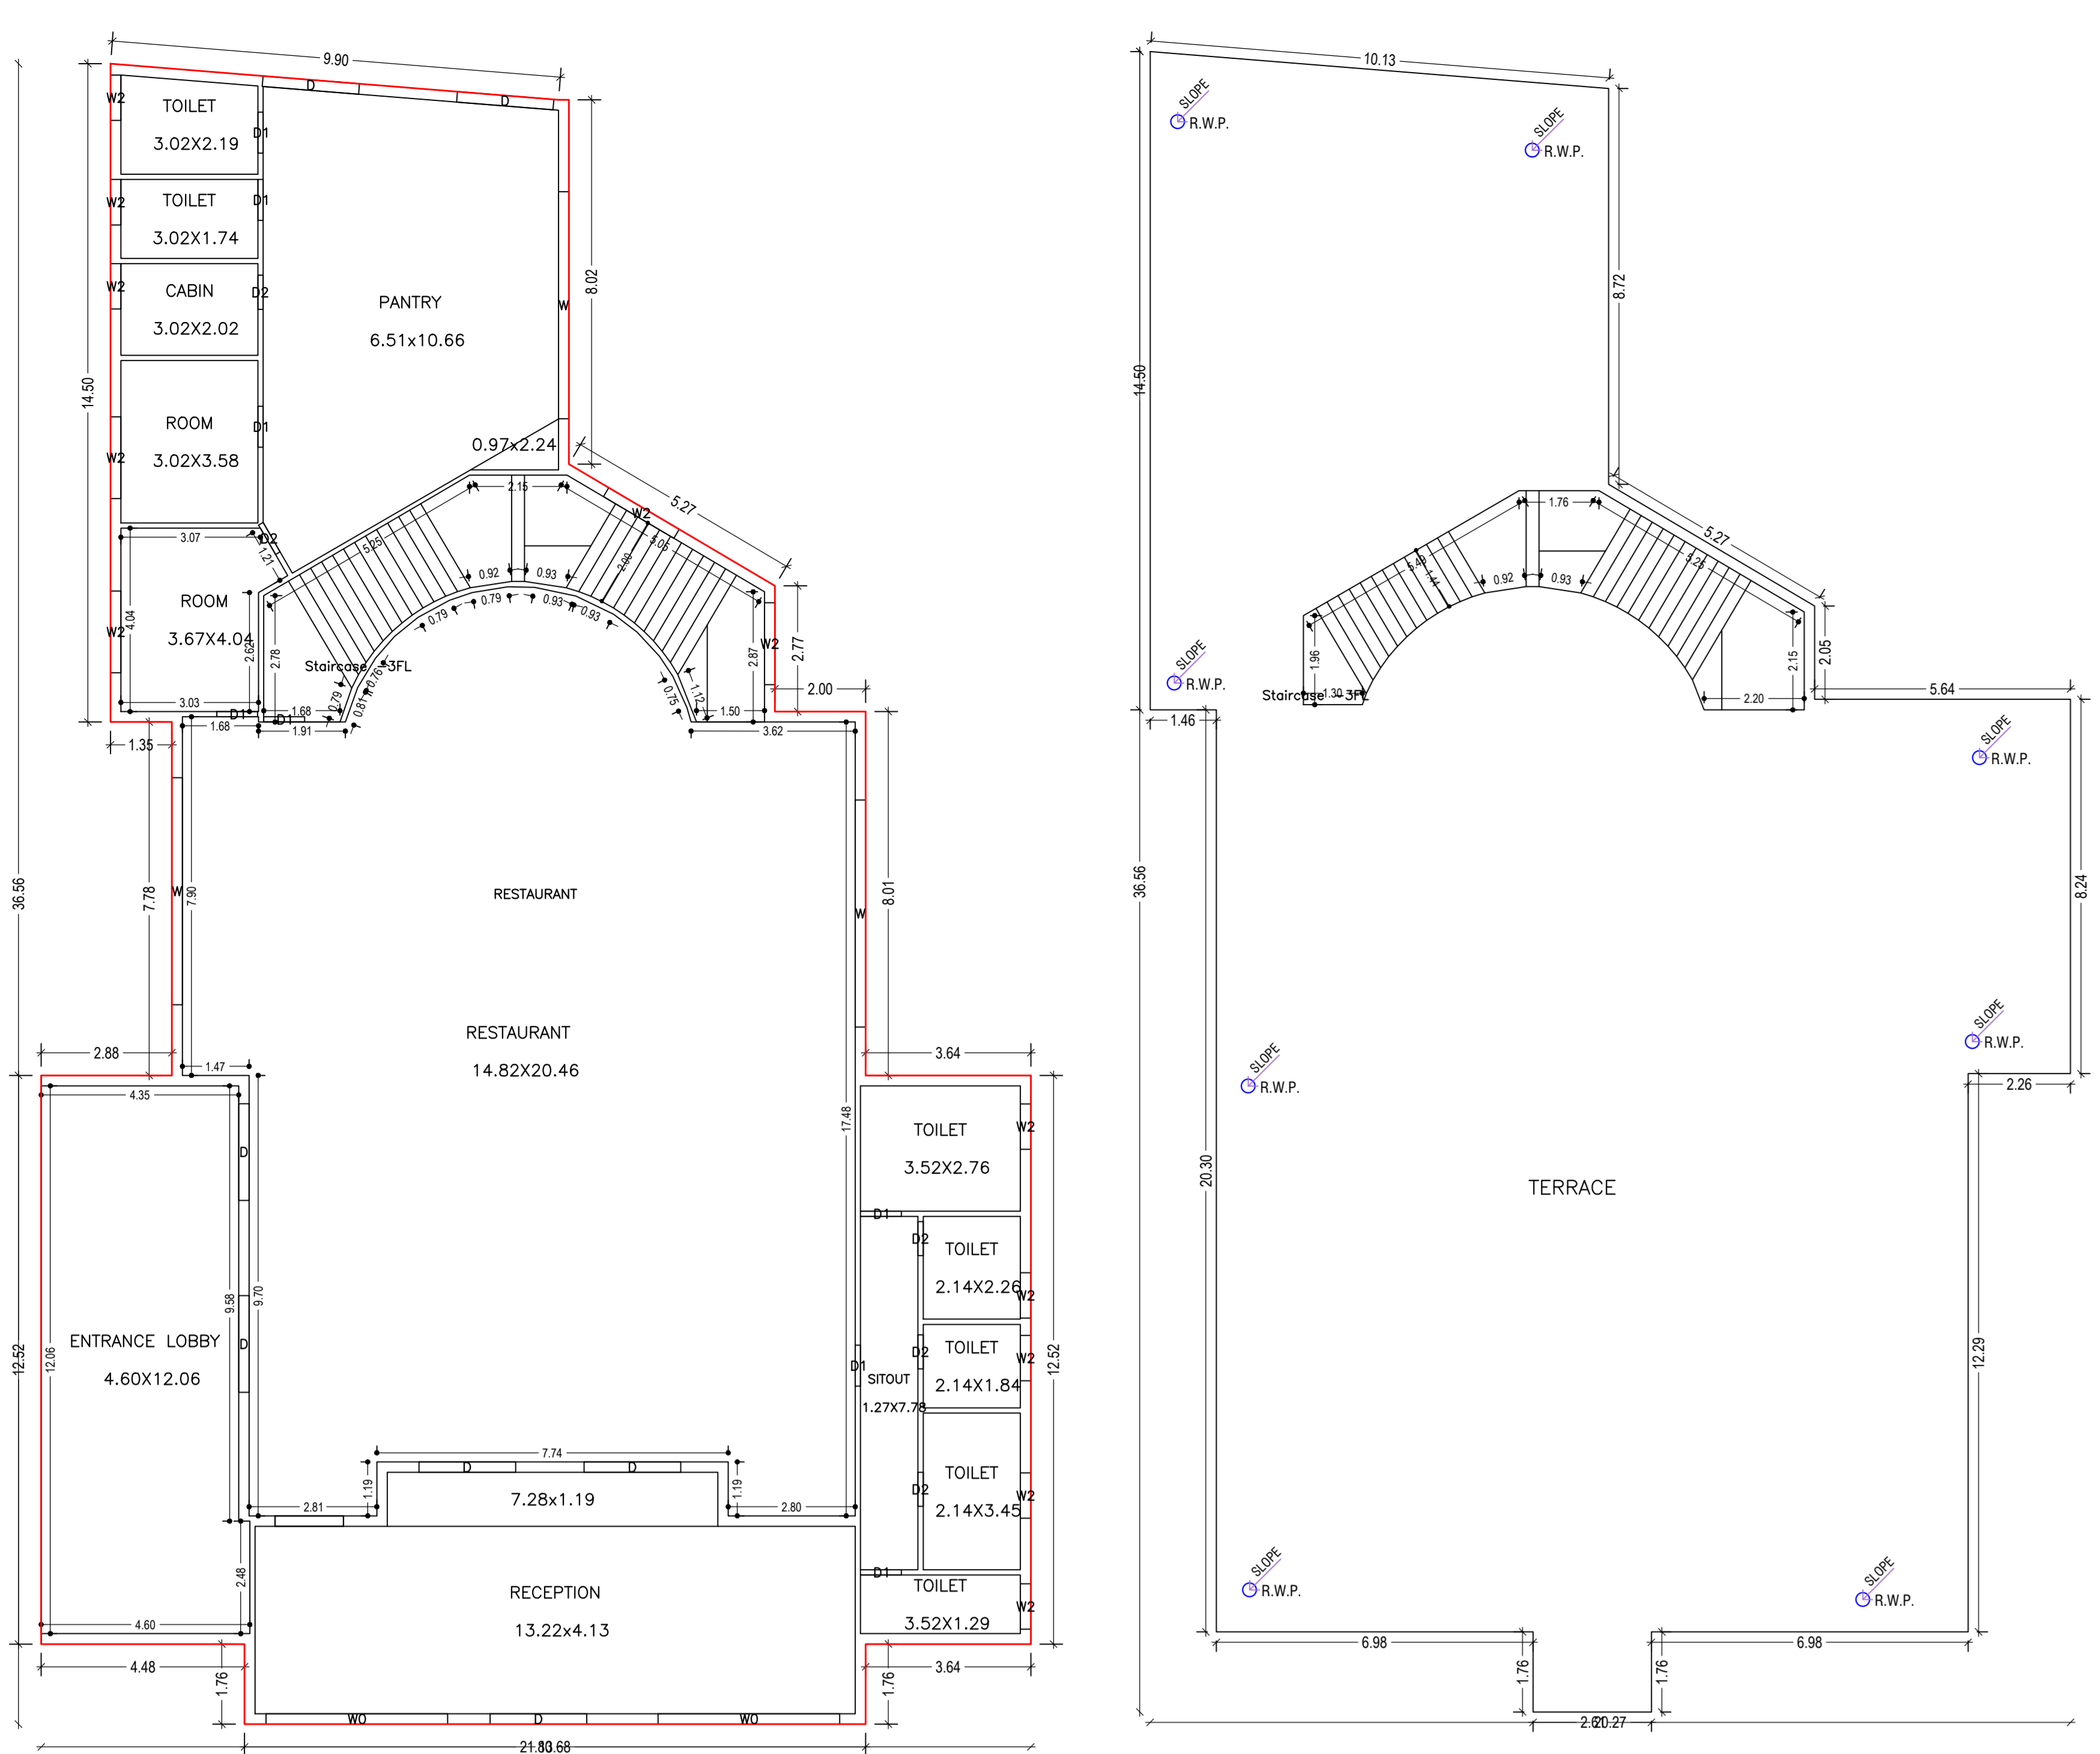


GROUND FLOOR PLAN (Proposed) (SCALE: 1:100)

TERRACE FLOOR PLAN (SCALE: 1:100)

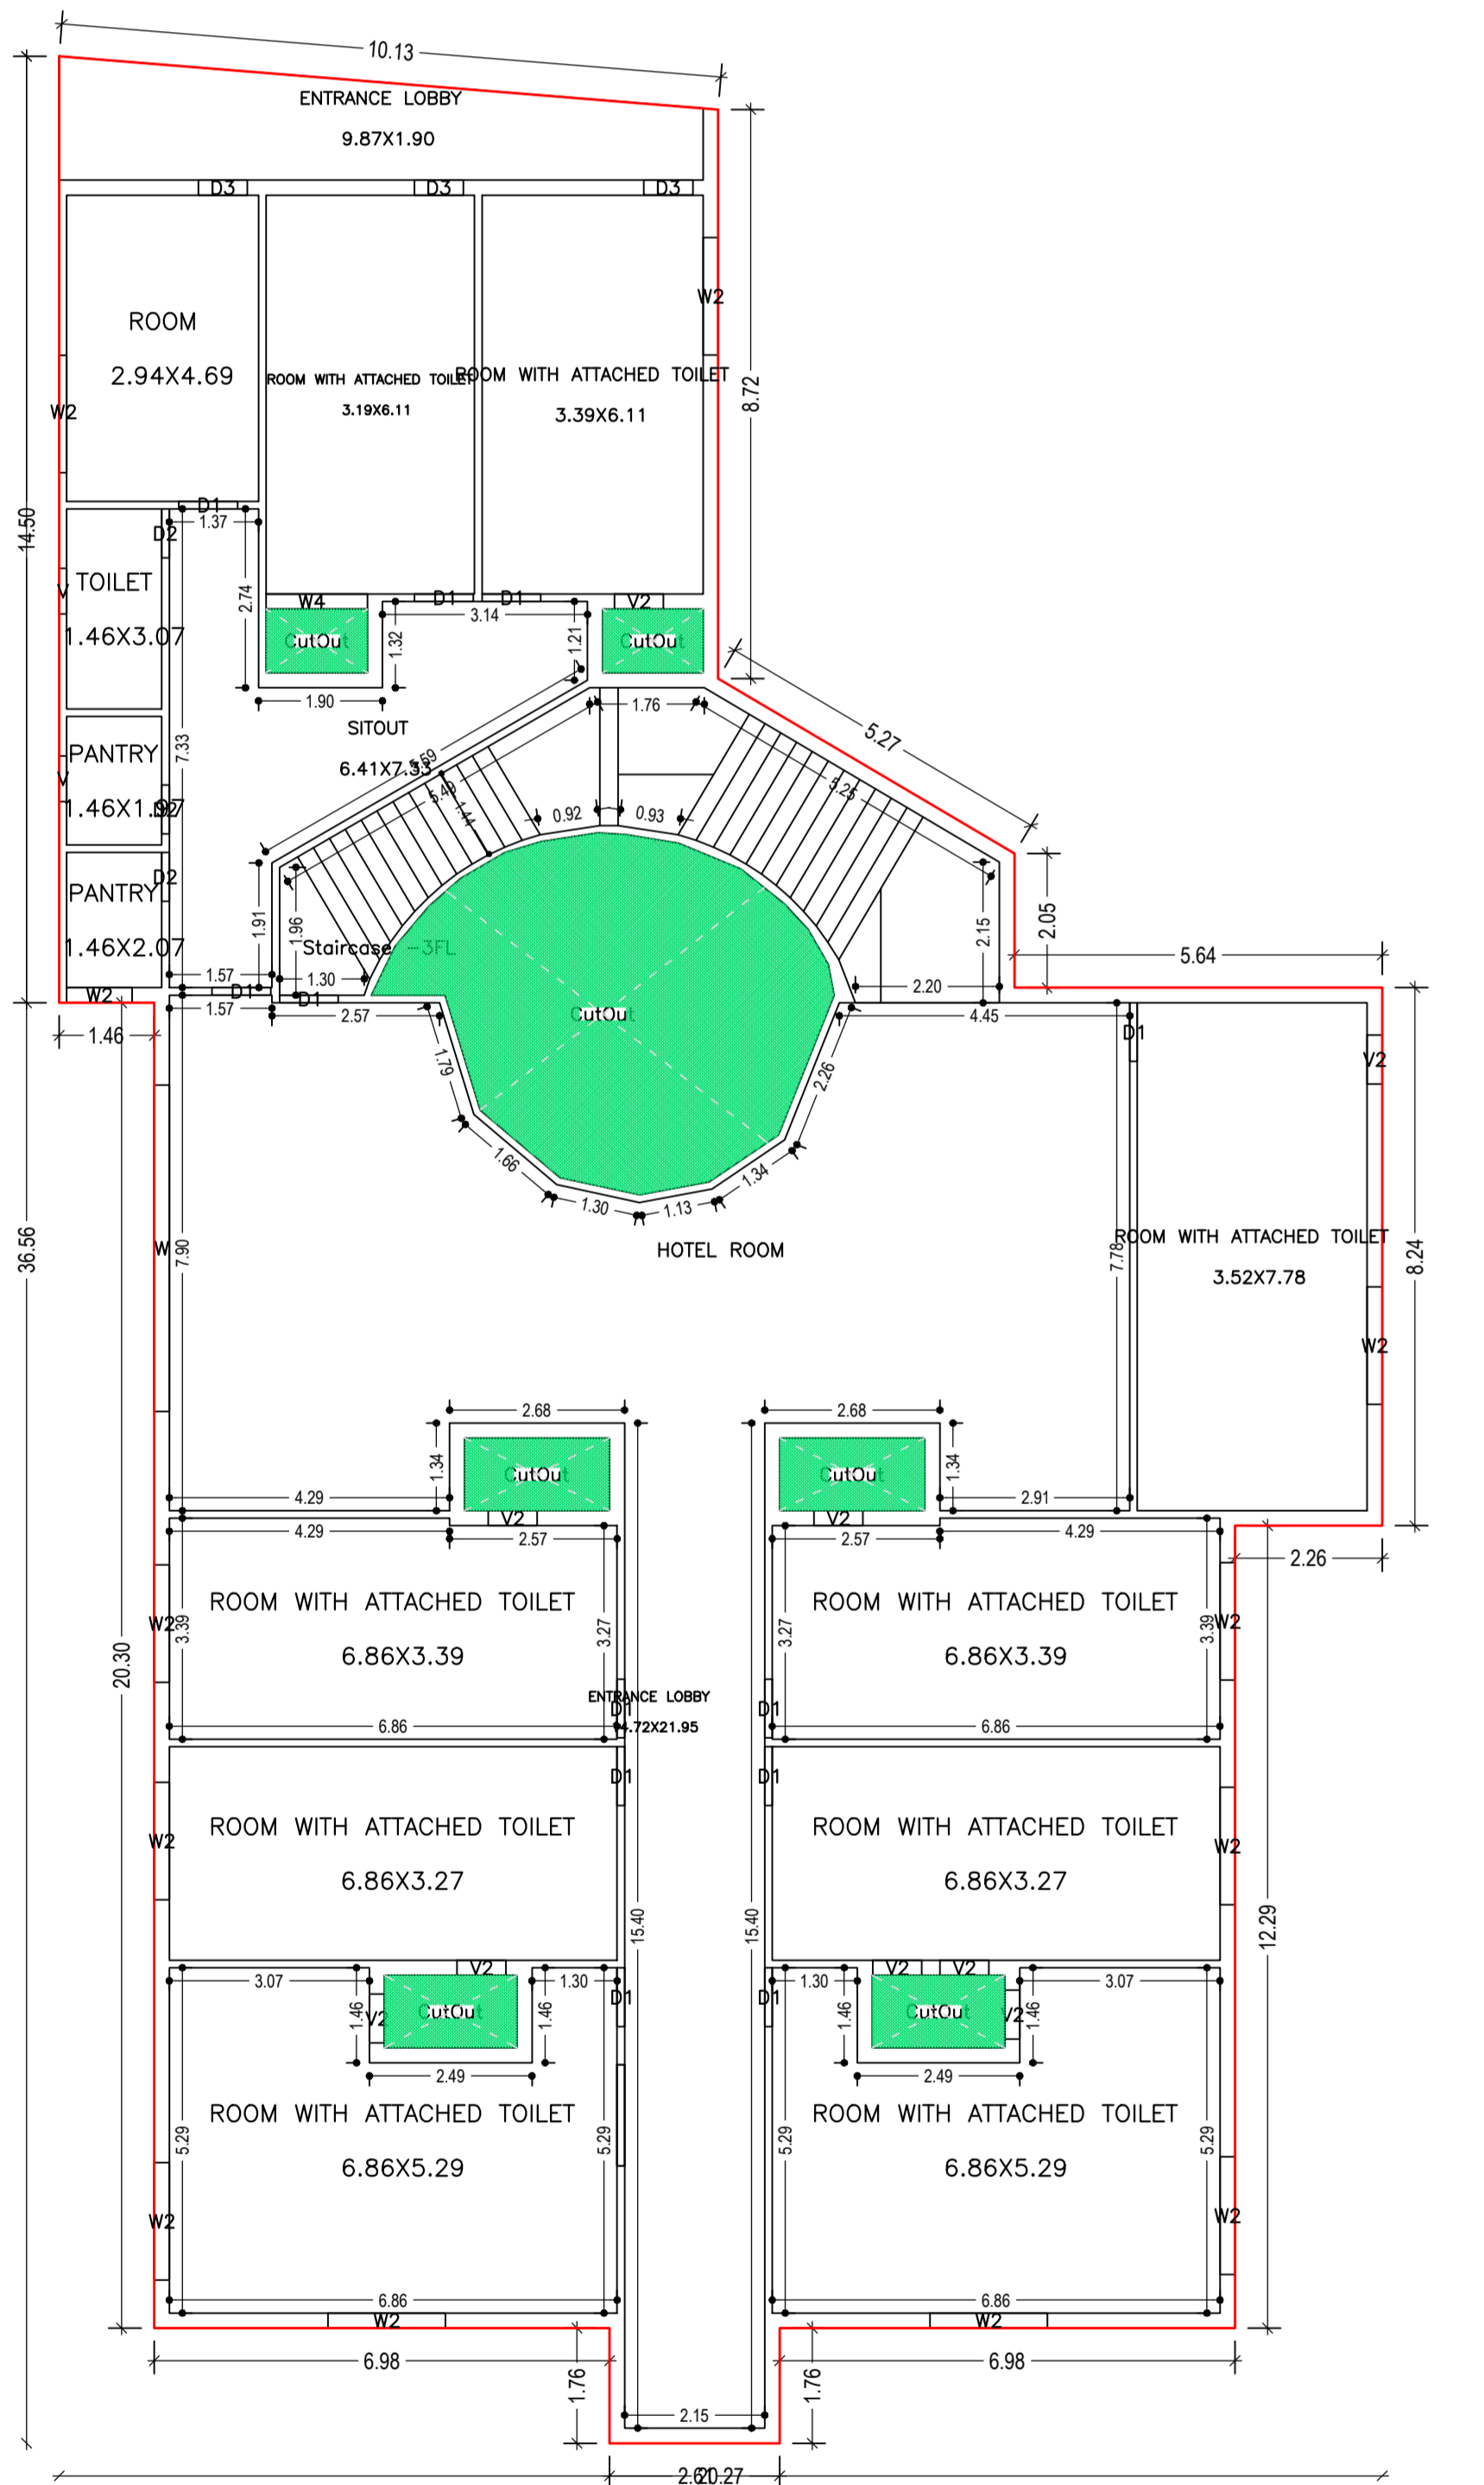


FIRST FLOOR PLAN (Proposed) (SCALE: 1:100)

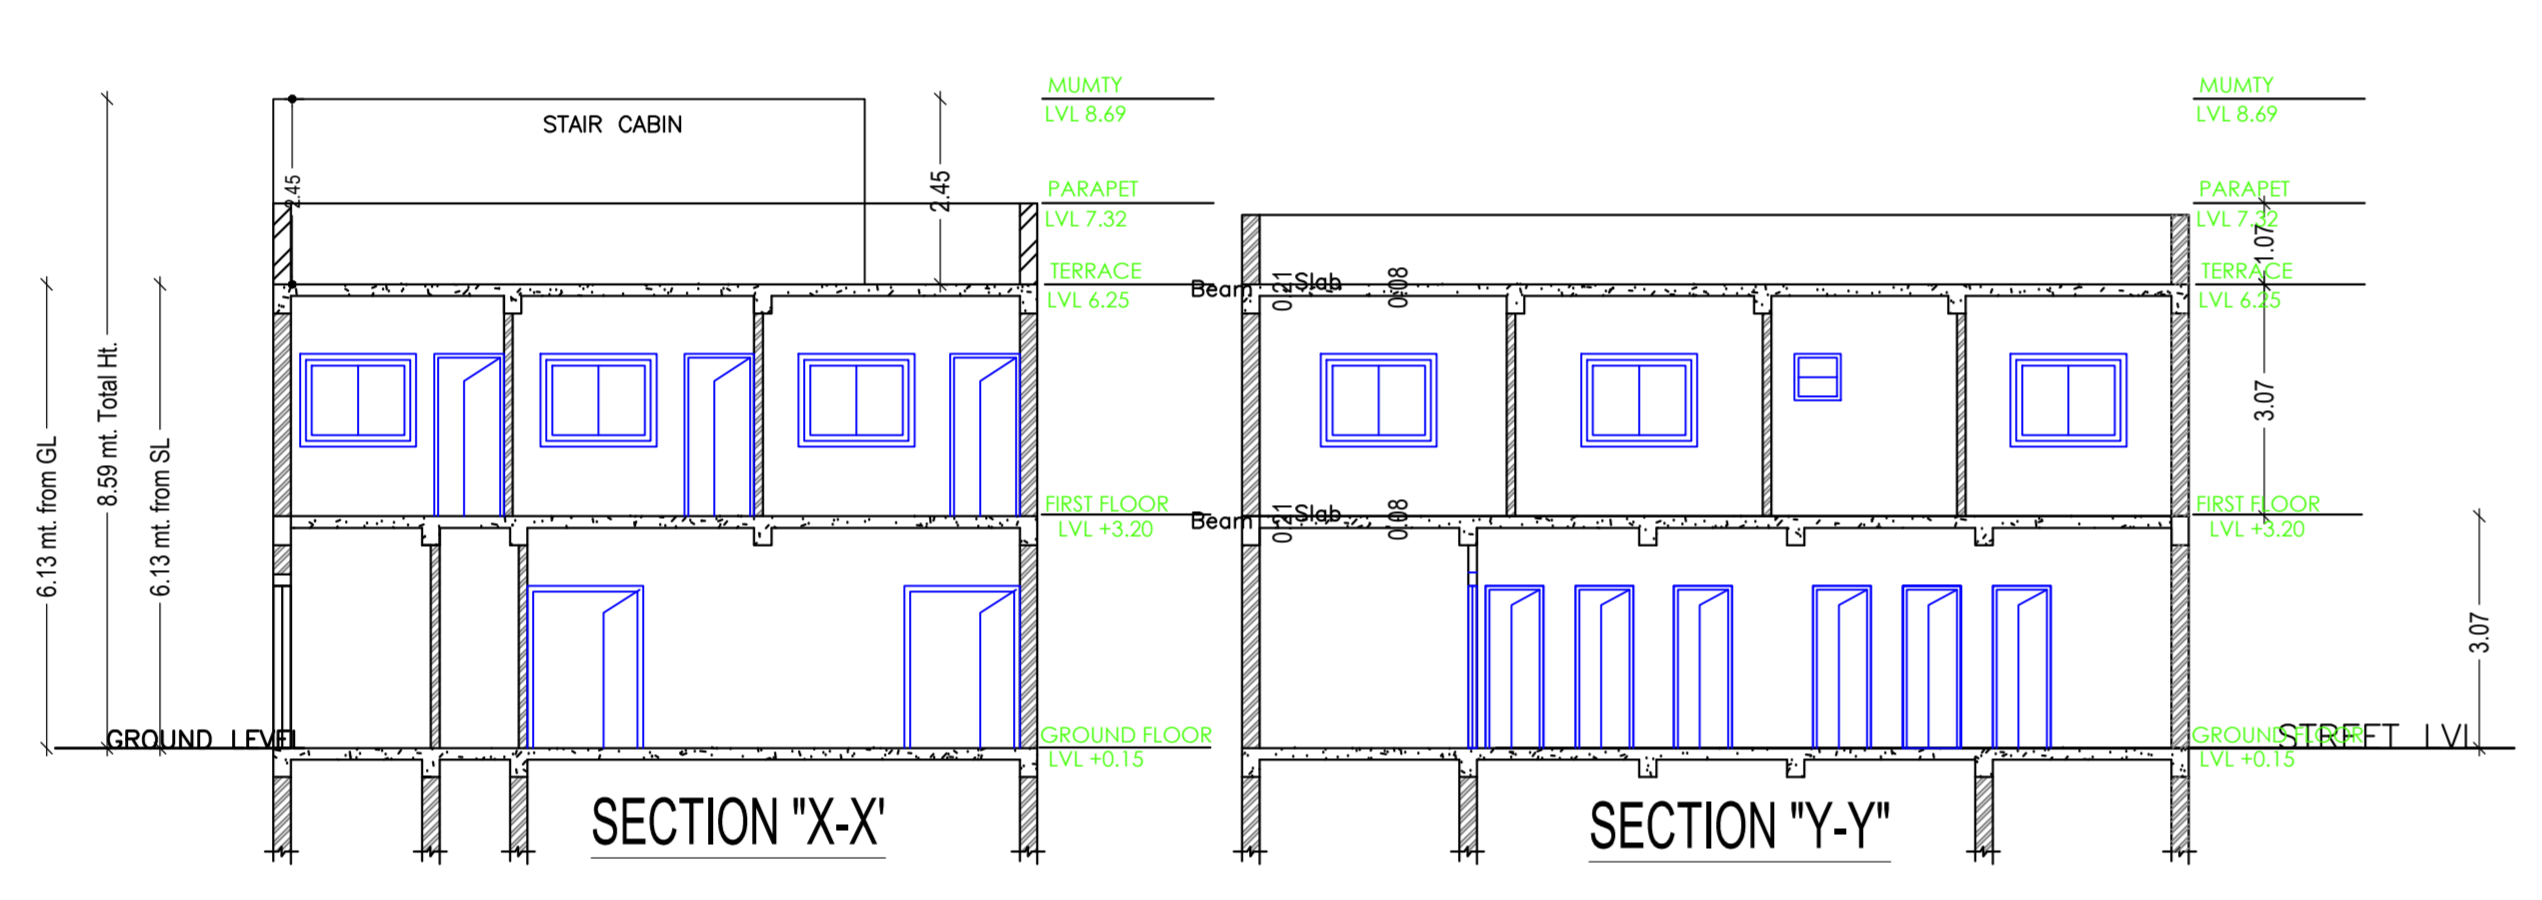


SECTION 'X-X'


SECTION 'Y-Y'

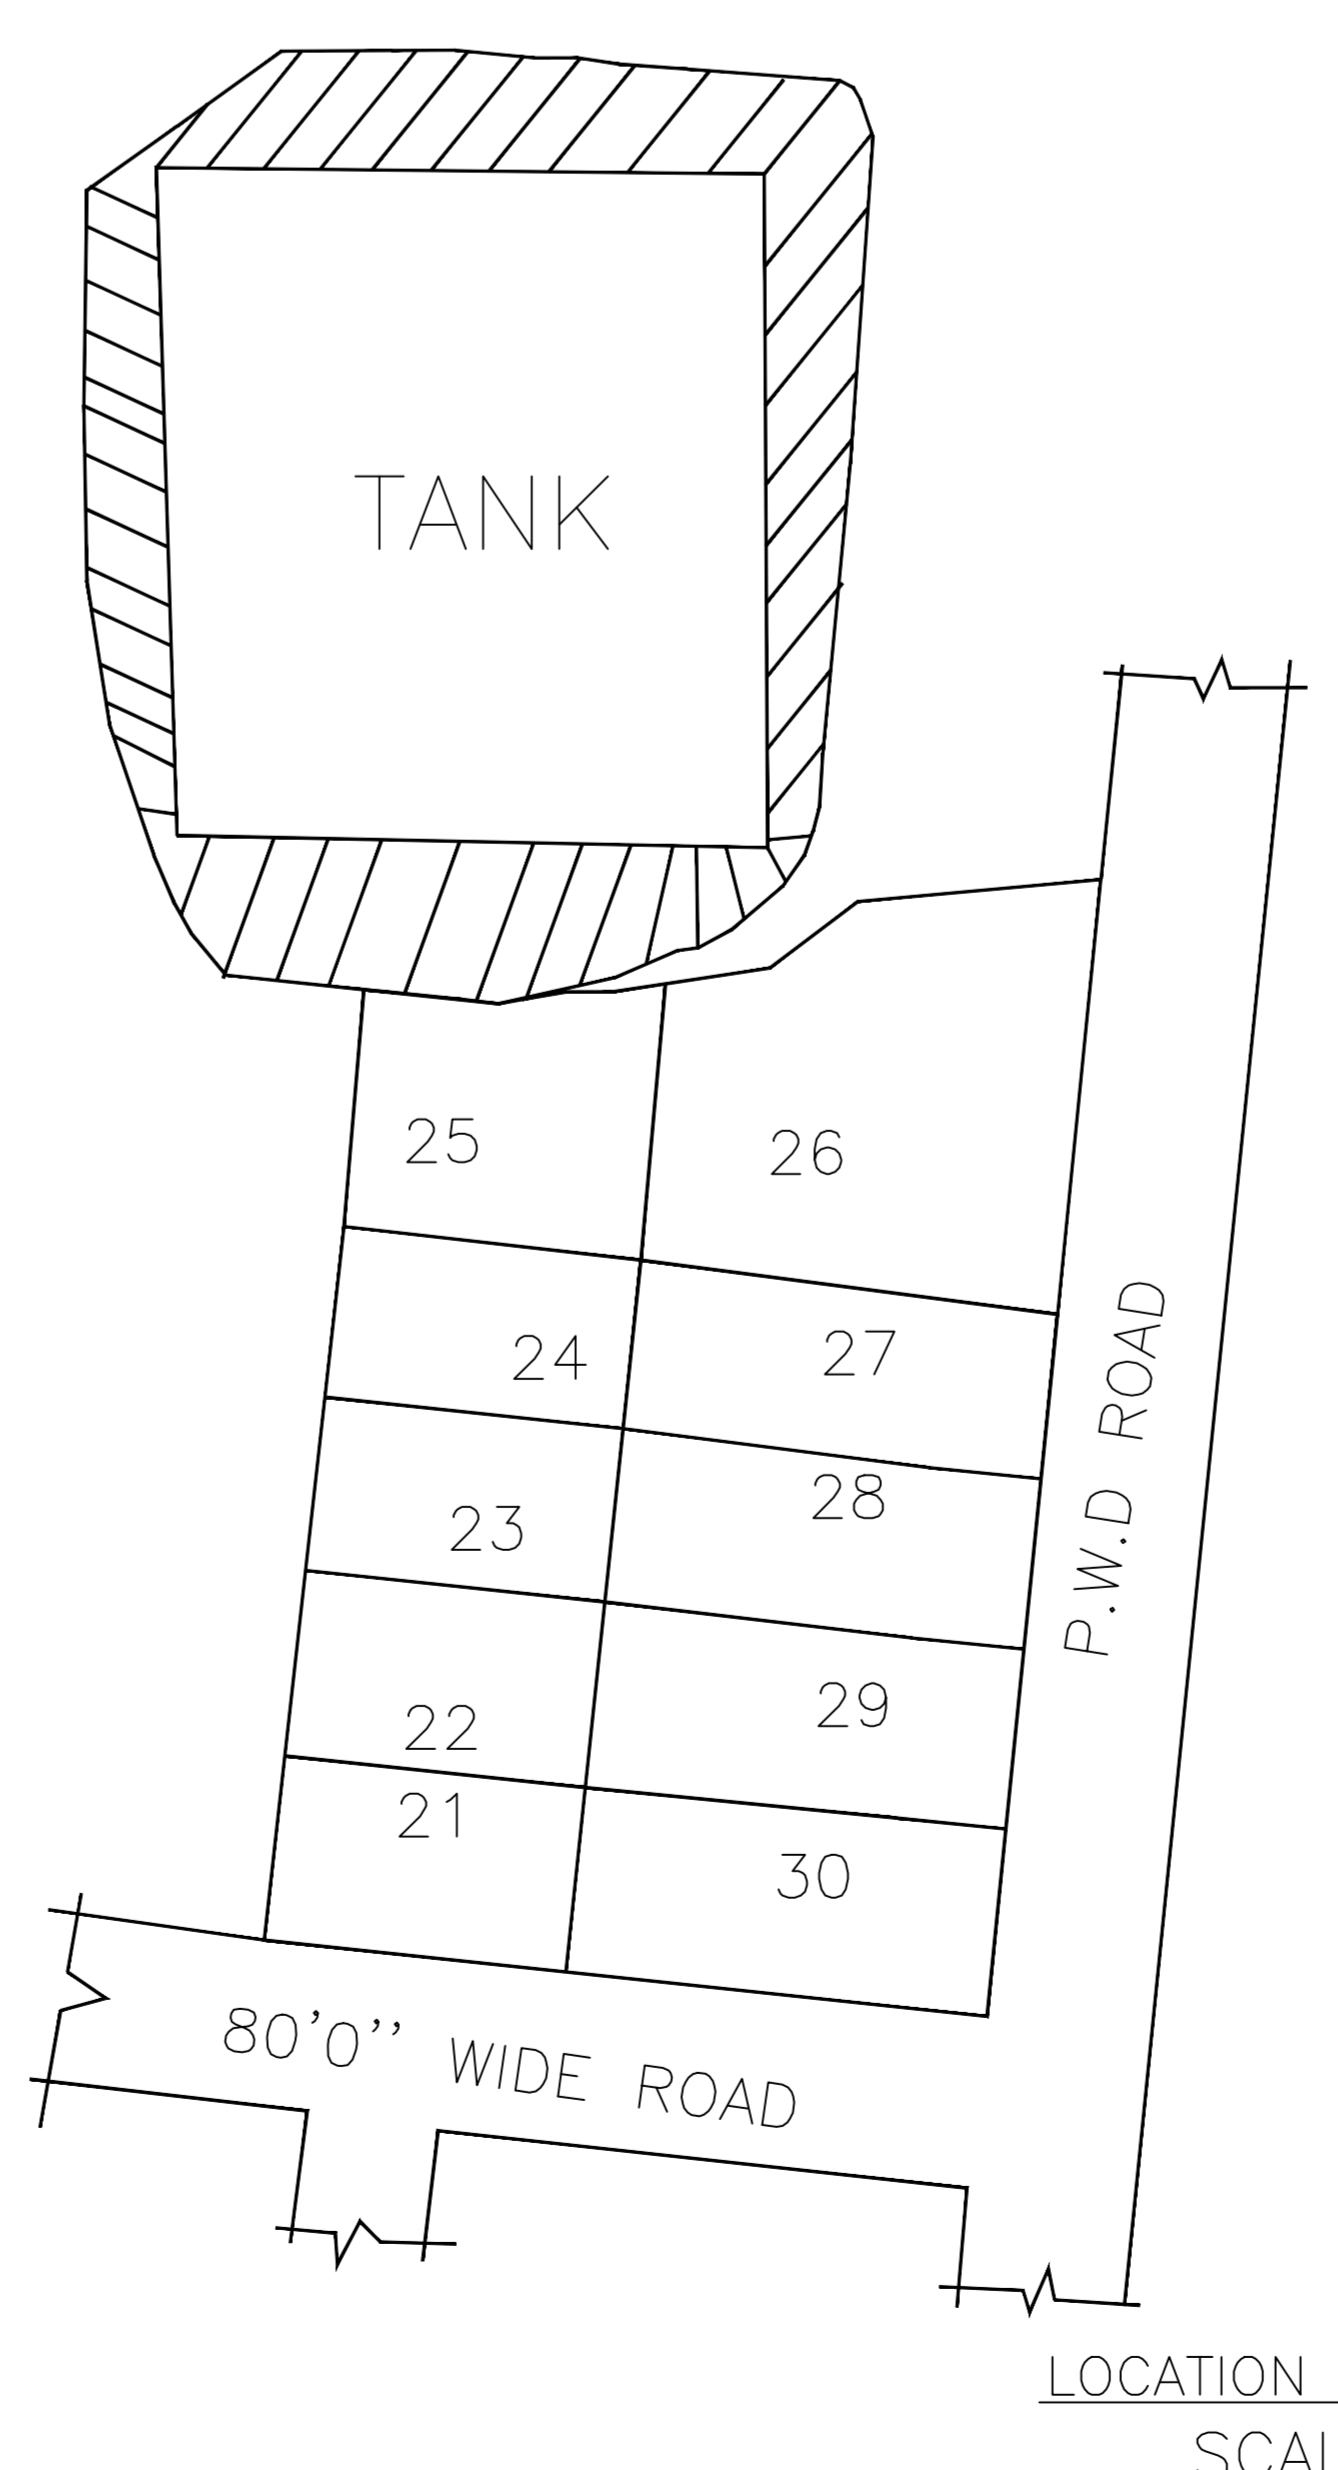


LOCATION & MOUZA MAP SCALE: NTS

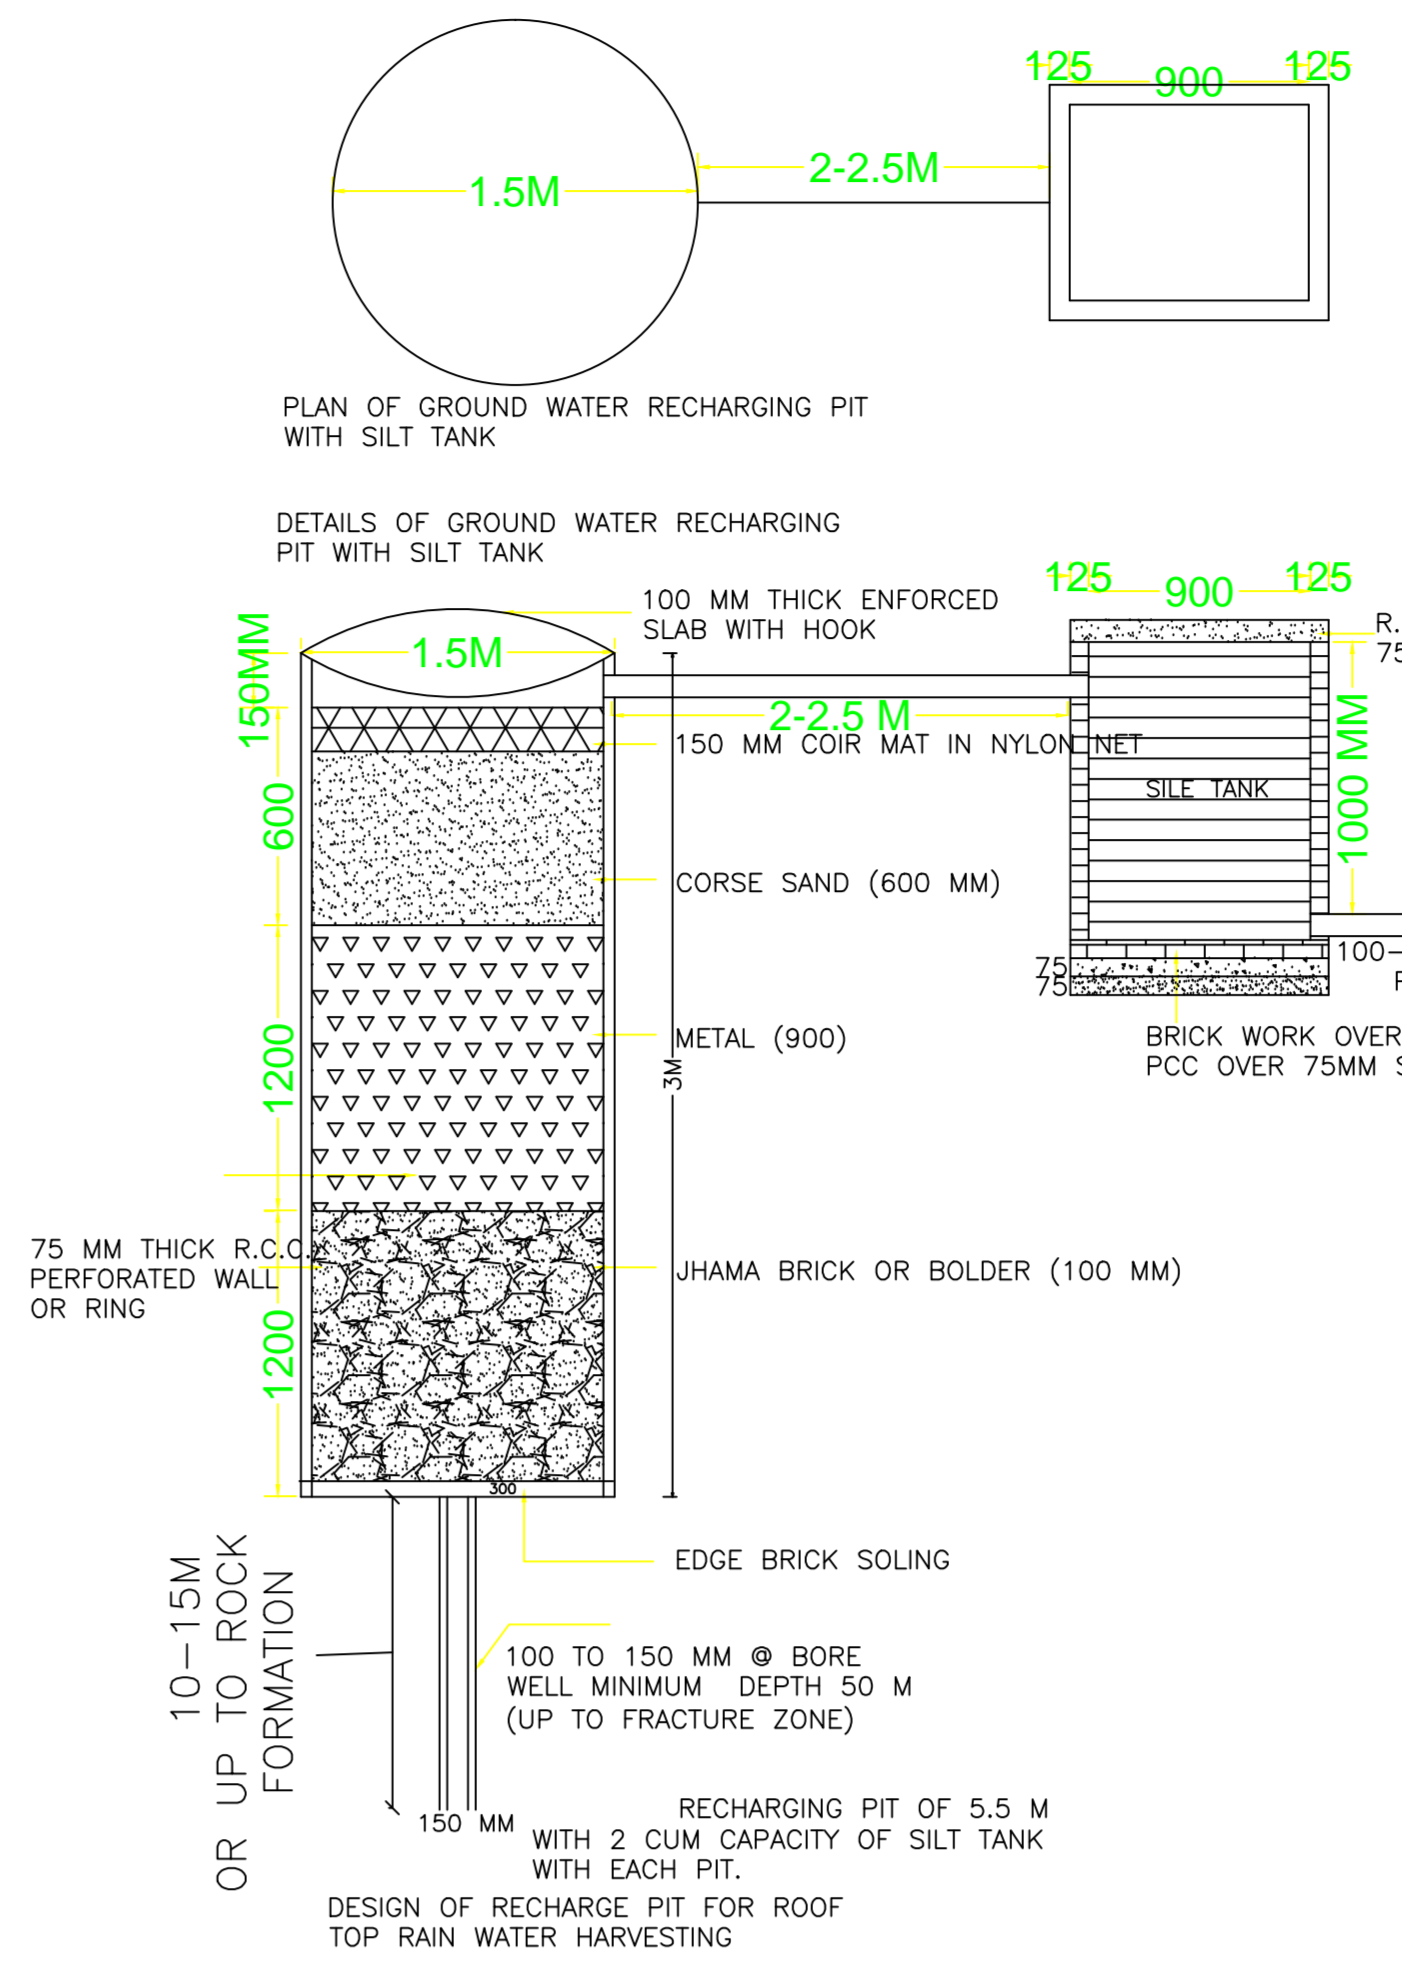


DETAILS OF GROUND WATER RECHARGING PIT WITH SILT TANK

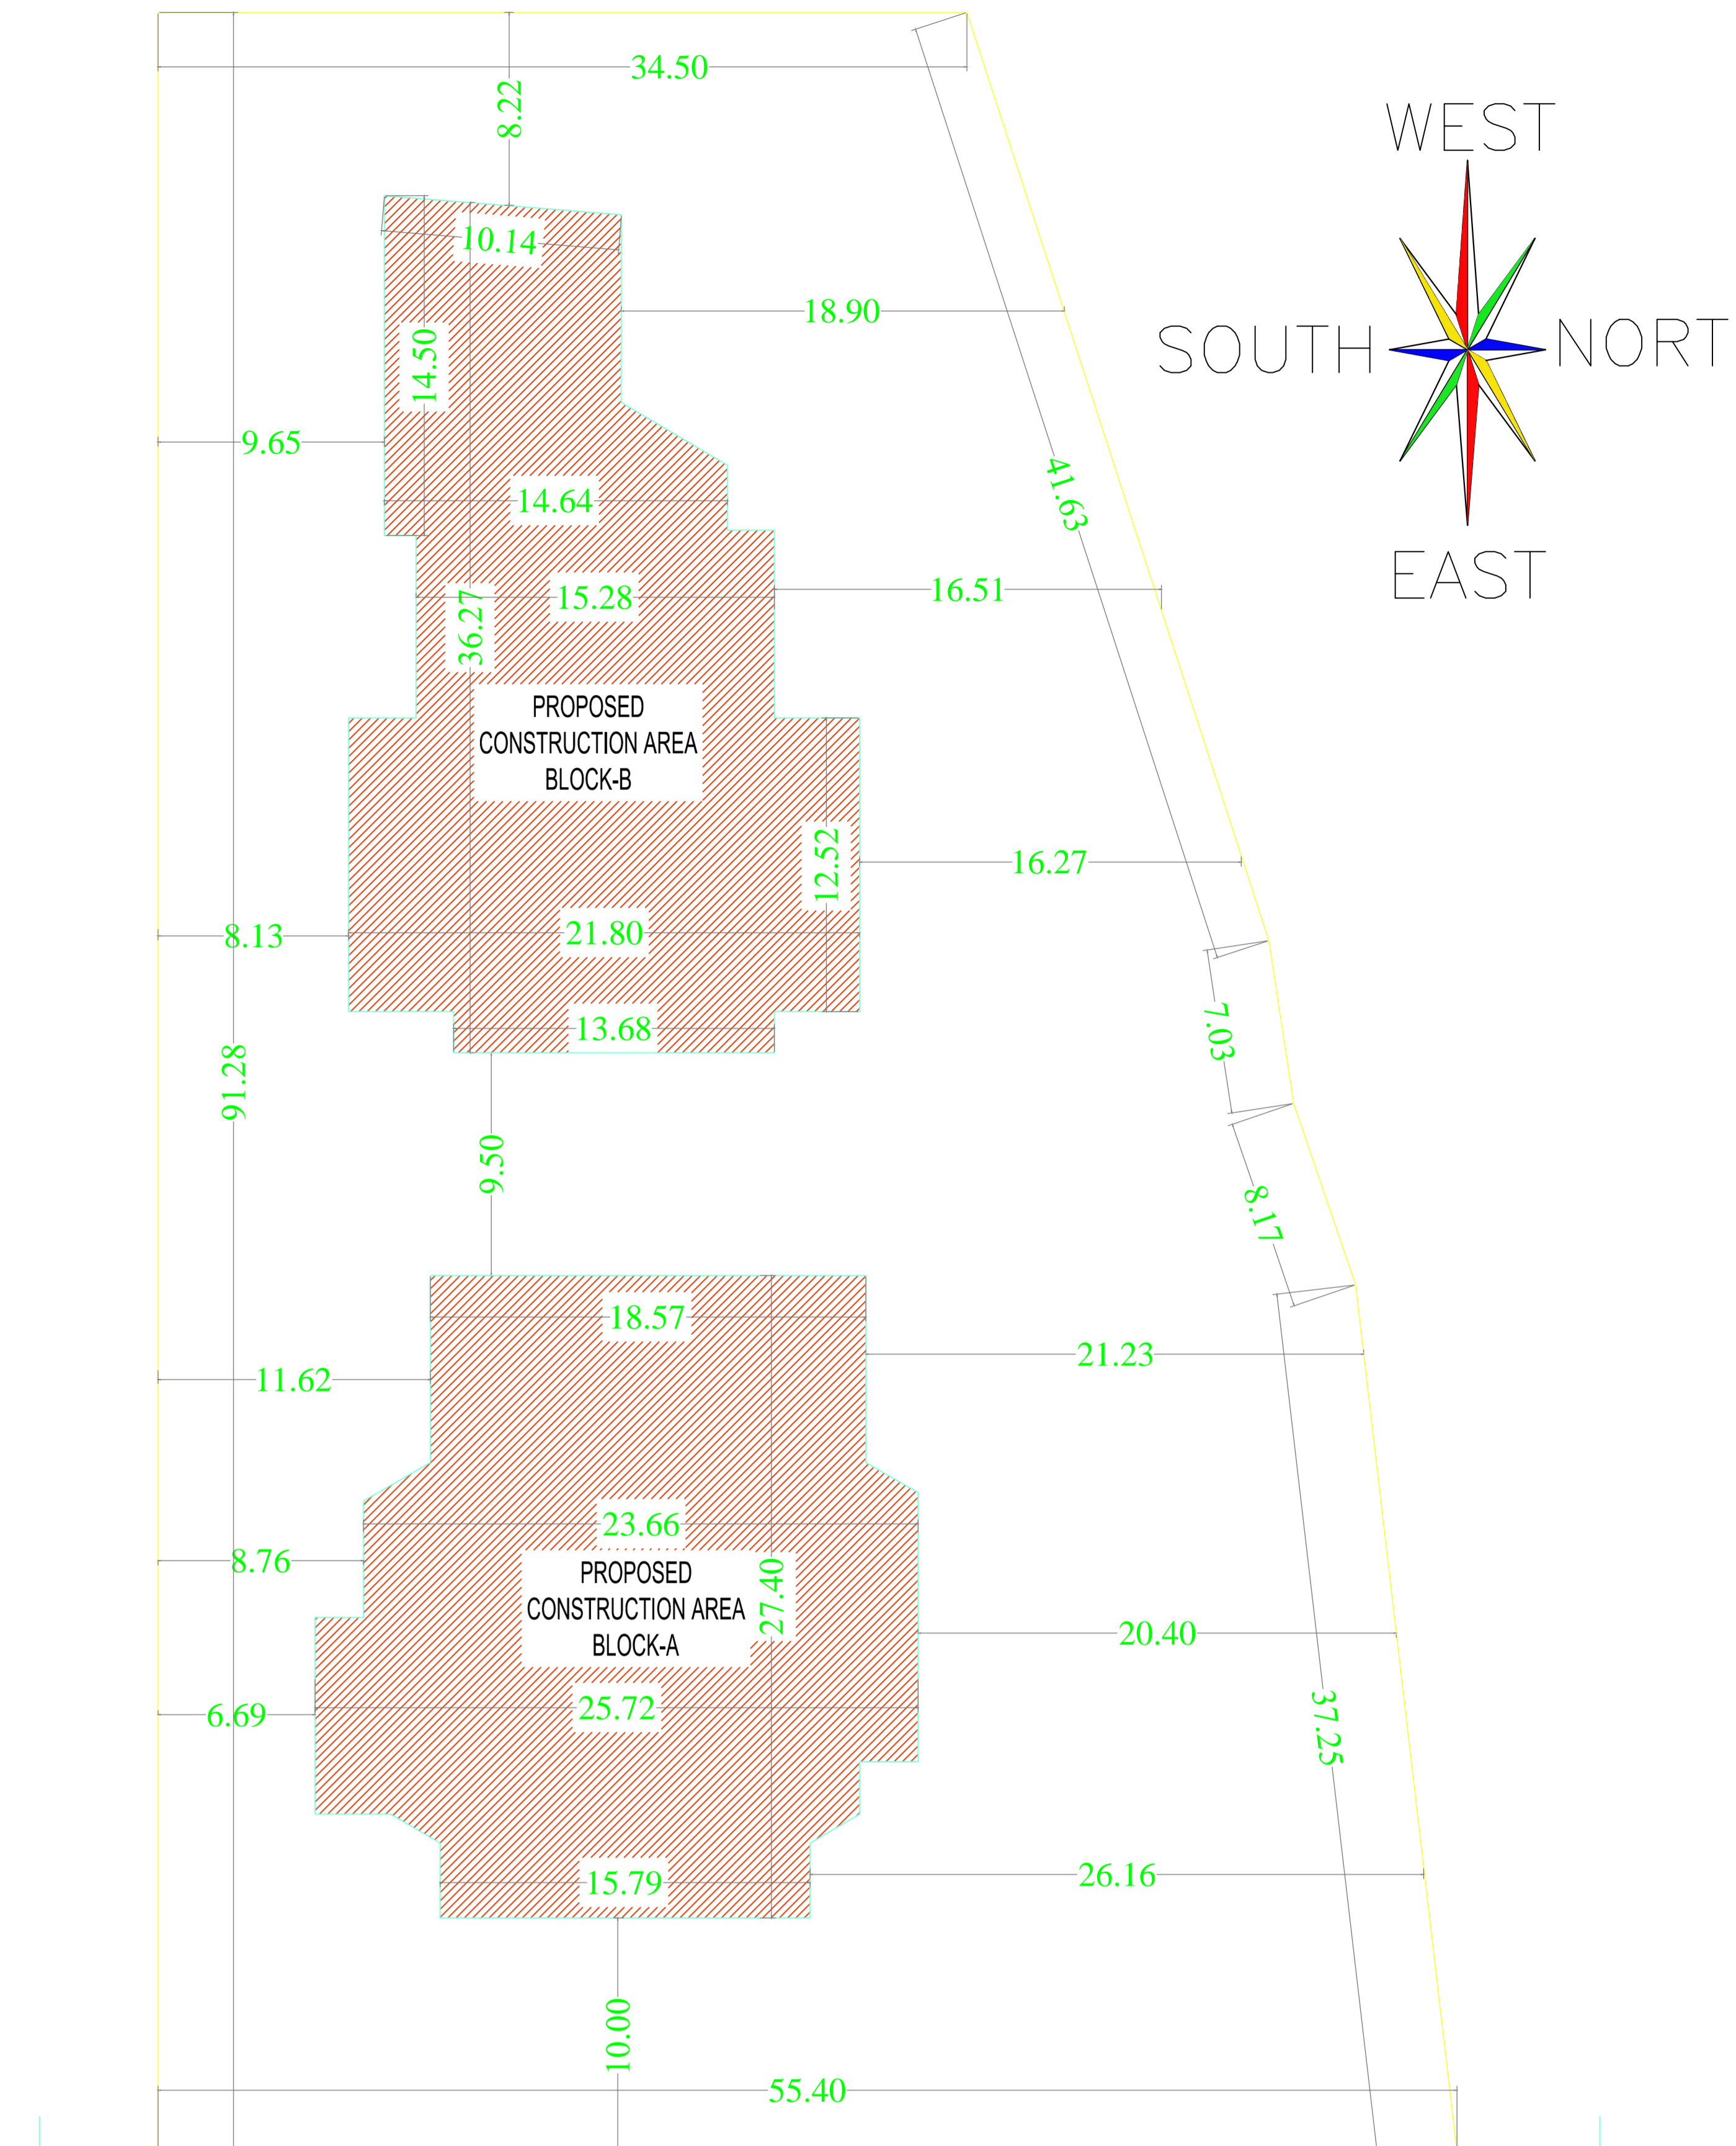

SITE PLAN SCALE: 1:100

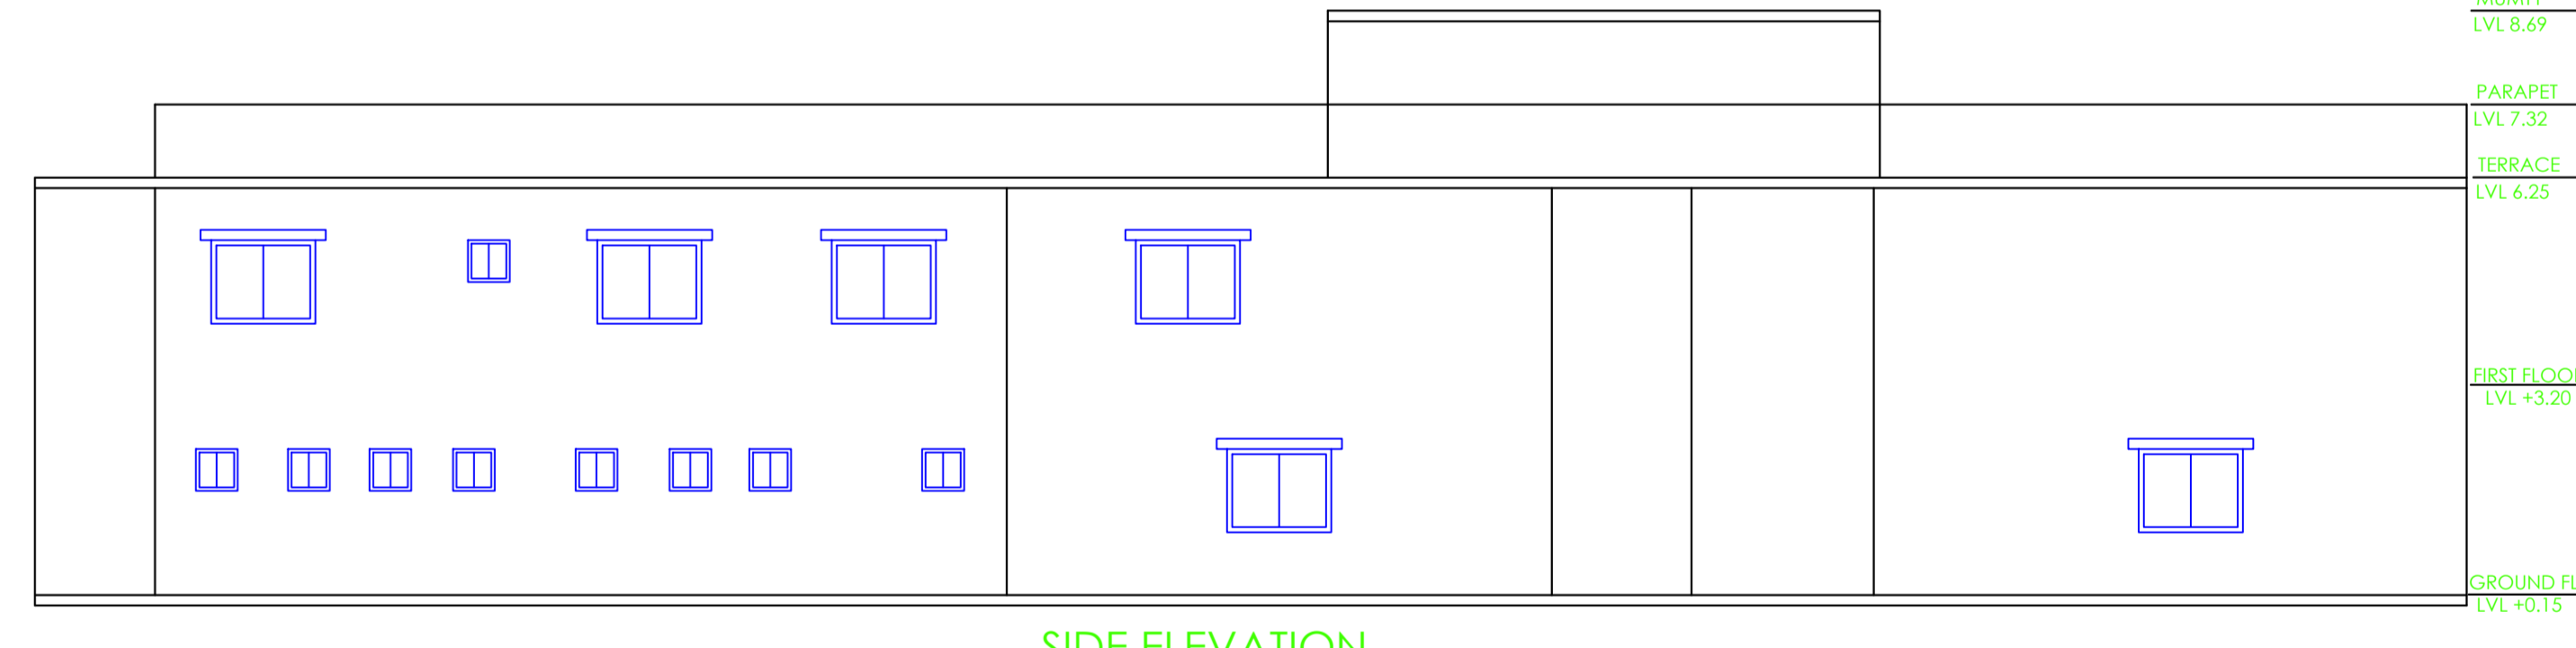


SIDE ELEVATION SCALE: 1:100

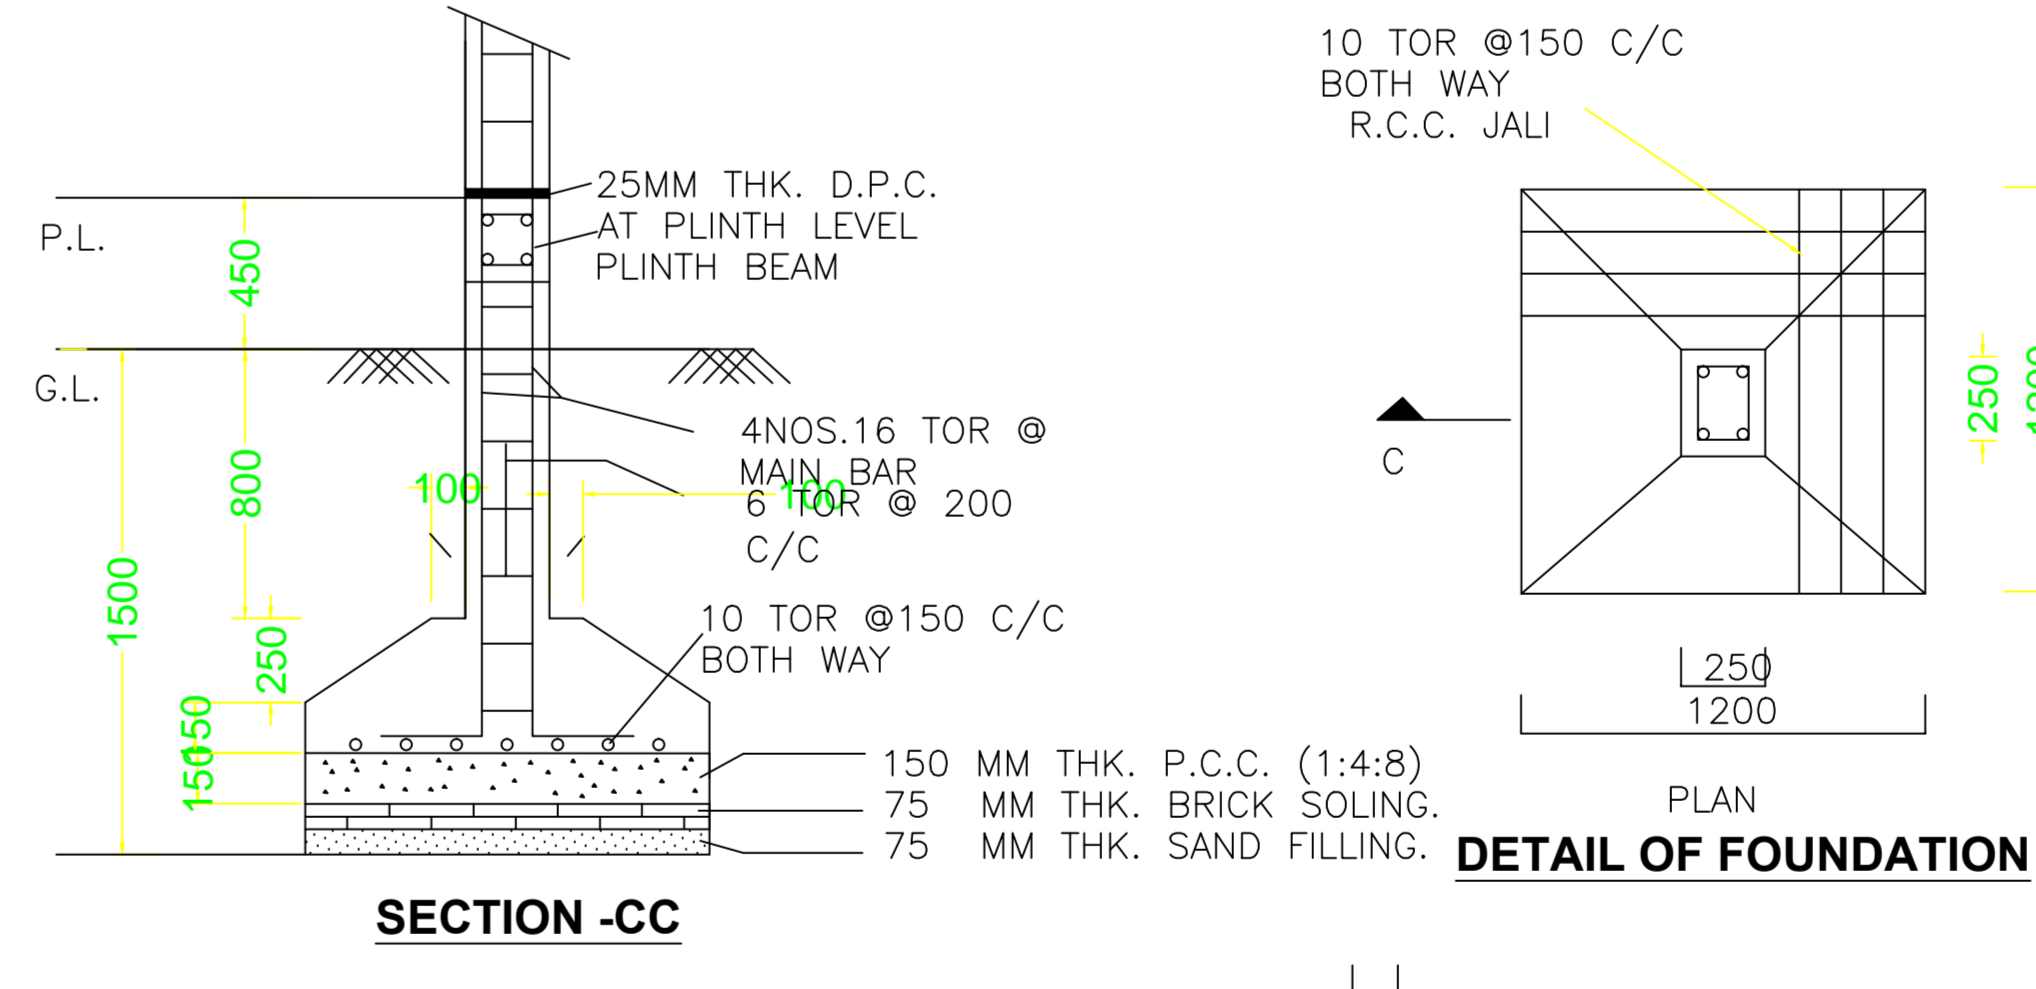


SECTION-CC

DETAIL OF FOUNDATION

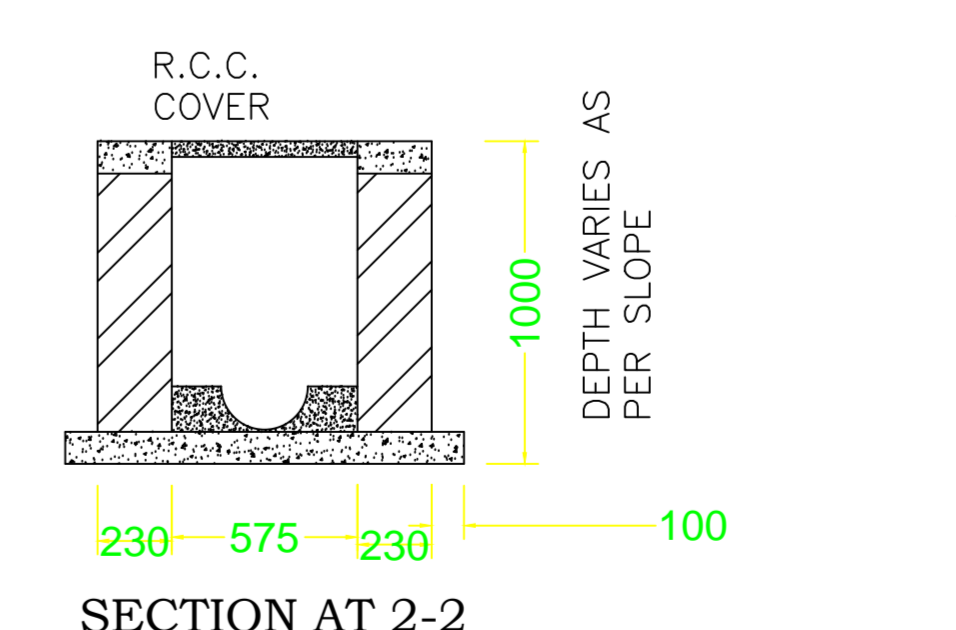


SECTION AT 2-2

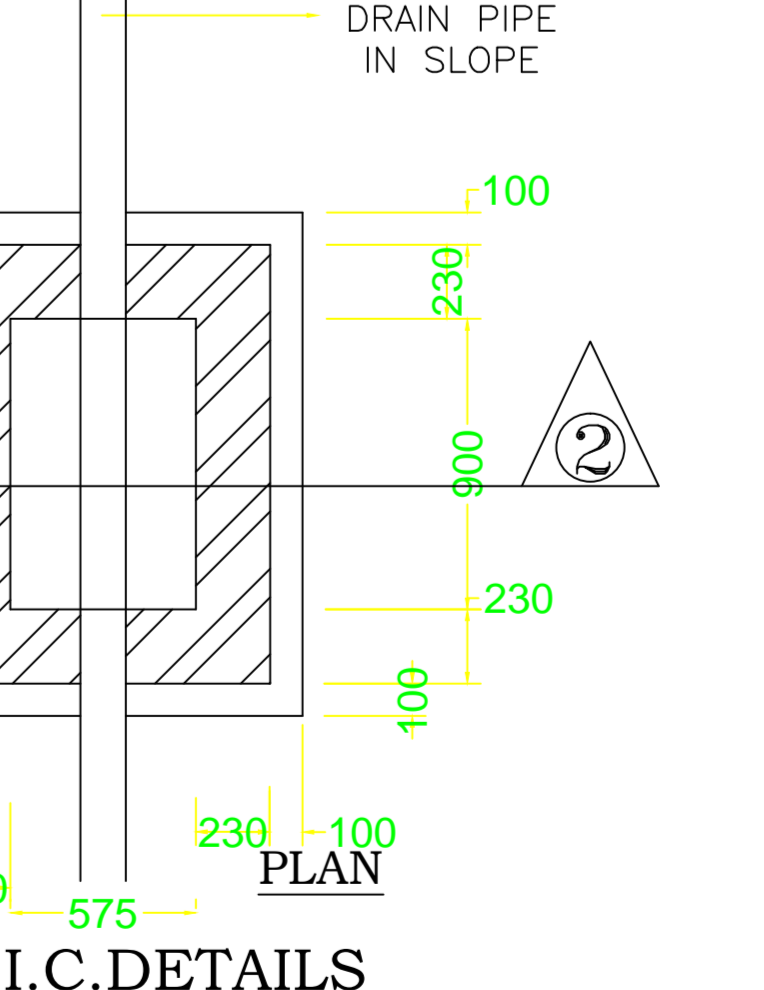


I.C. DETAILS



SIDE ELEVATION SCALE: 1:100

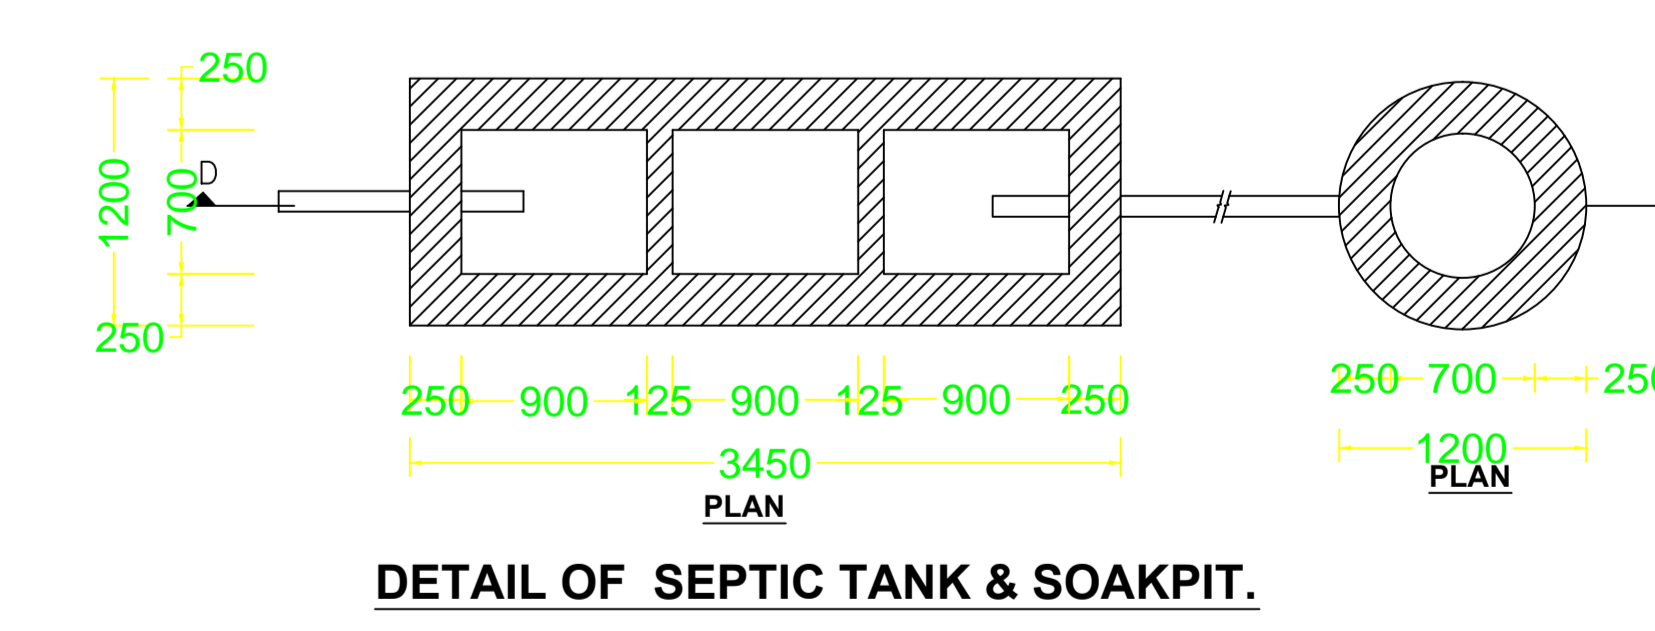

DETAIL OF SEPTIC TANK & SOAKPIT.

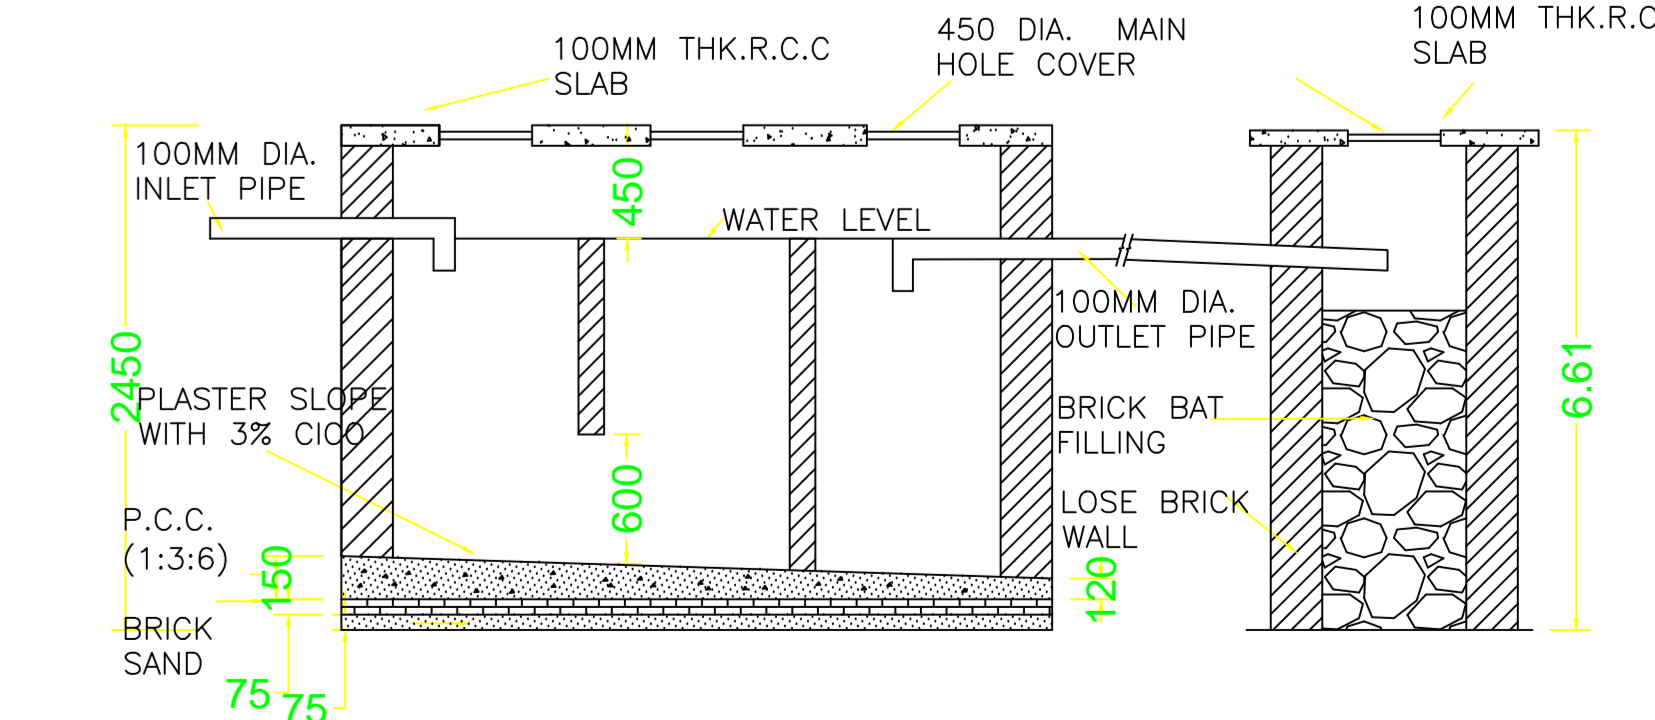

Building :B (BLOCK B)

Floor Name	Area	Perimeter	Volume	Weight	Area	Volume	Weight
Ground Floor	108.83	6.87	108.83	20.00	108.83	20.00	01
First Floor	115.53	38.53	478.56	478.56	478.56	478.56	01
Roof Floor	108.83	6.87	108.83	108.83	108.83	108.83	02
Total	333.19	52.27	696.22	696.22	696.22	696.22	

SCHEDULE OF DOOR:

Sl. No.	Door Name	Length	Height	W/S
01	D	2.13	2.13	01
02	D	2.13	2.13	01
03	D	2.13	2.13	01

SCHEDULE OF WINDOW/VENTILATION:

Sl. No.	Window Name	Length	Height	W/S
01	W	2.75	2.30	01
02	W	2.75	2.30	01
03	W	1.38	2.30	01
04	W	1.38	2.30	01
05	W	4.00	2.30	01
06	W	1.38	2.30	01

UrriBUA Table for Building :B (BLOCK B)

FLOOR	Name	UrriBUA Type	UrriBUA Area	Overall Area	No. of Rooms	No. of Members
GROUND FLOOR	RESTAURANT	SHOP	579.41	579.41	16	1
FIRST FLOOR	HOTEL ROOM	SHOP	478.81	478.81	16	1
Total			1058.22	1058.22	32	2

TOP NAME AND SIGNATURE	STRUCTURAL ENGINEER NAME AND SIGNATURE	BUILDER NAME AND SIGNATURE	DIGITAL SIGNATURE
ANAND KUMAR	JAGAN MOHAN		
JAGAN MOHAN	JAGAN MOHAN		