



Project Title :B+G+4 RESIDENTIAL BUILDING APARTMENT

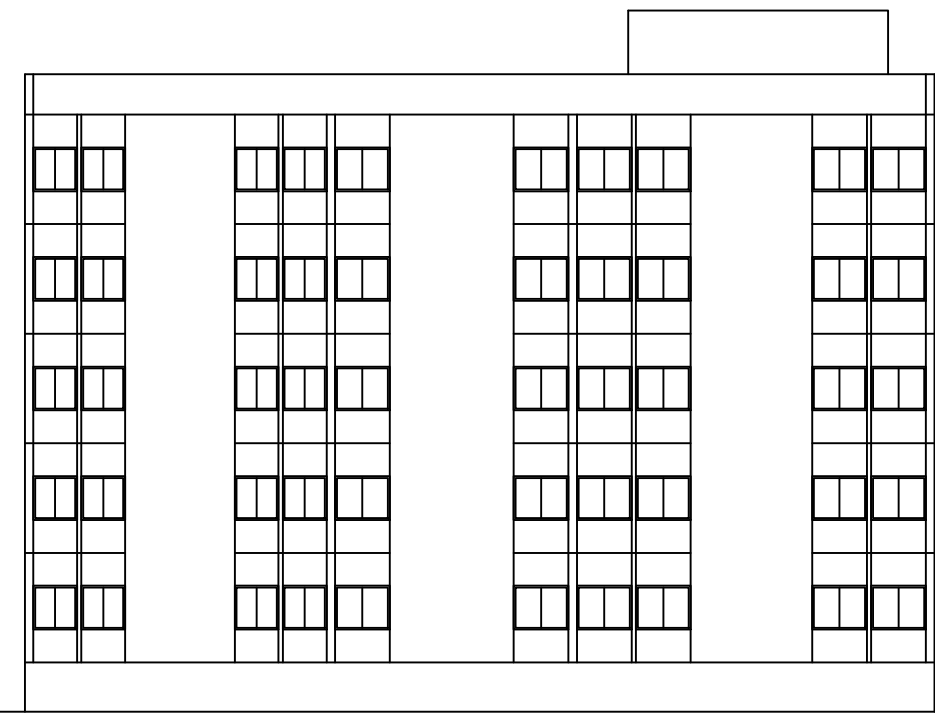


SIDE ELEVATION
(SCALE 1:100)

Elevation 2 Detail

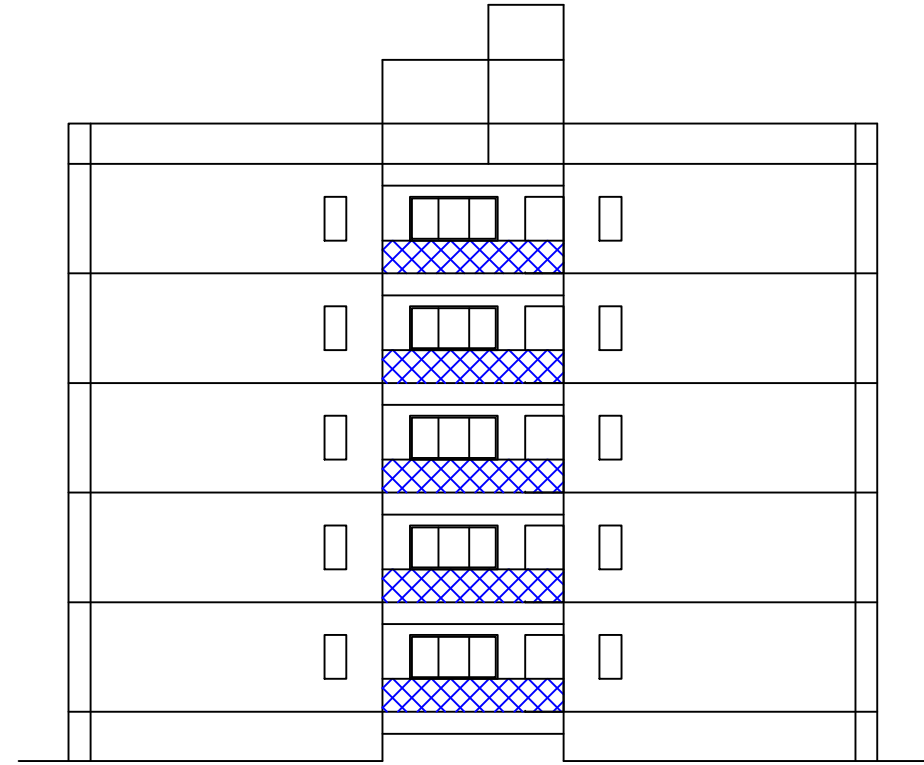


FRONT ELEVATION
(SCALE 1:100)

Elevation 1 Detail

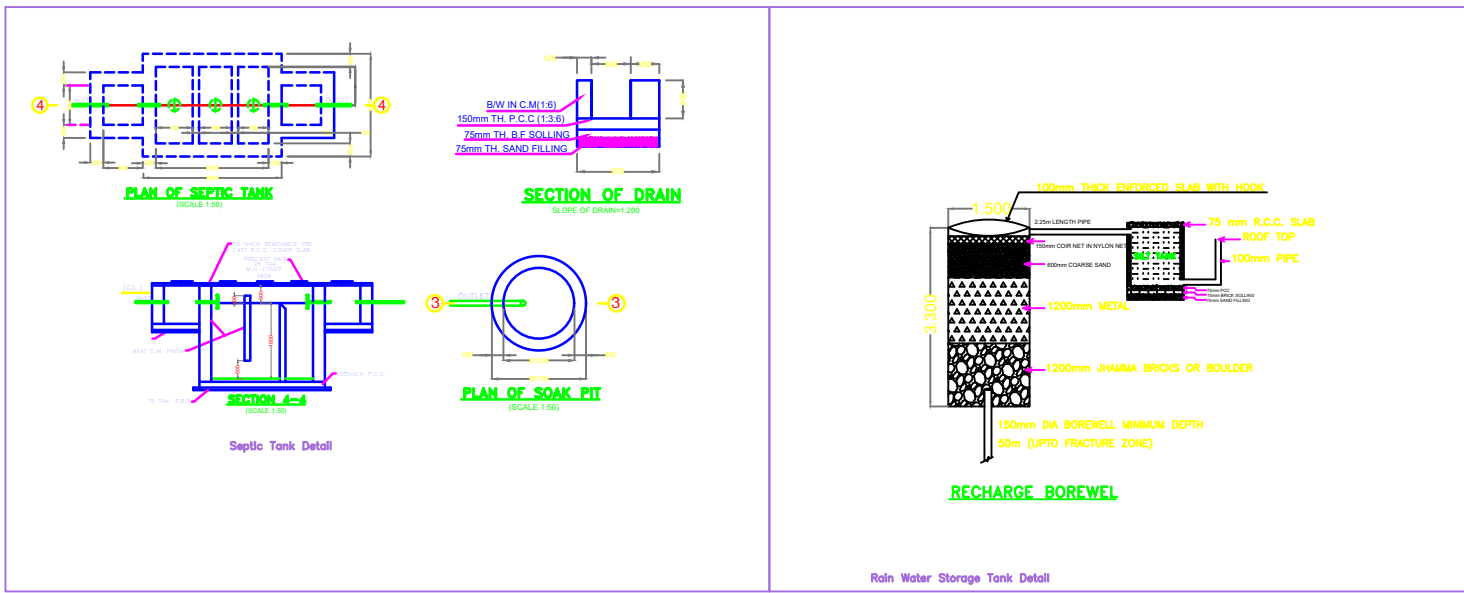


Recharge Borewell

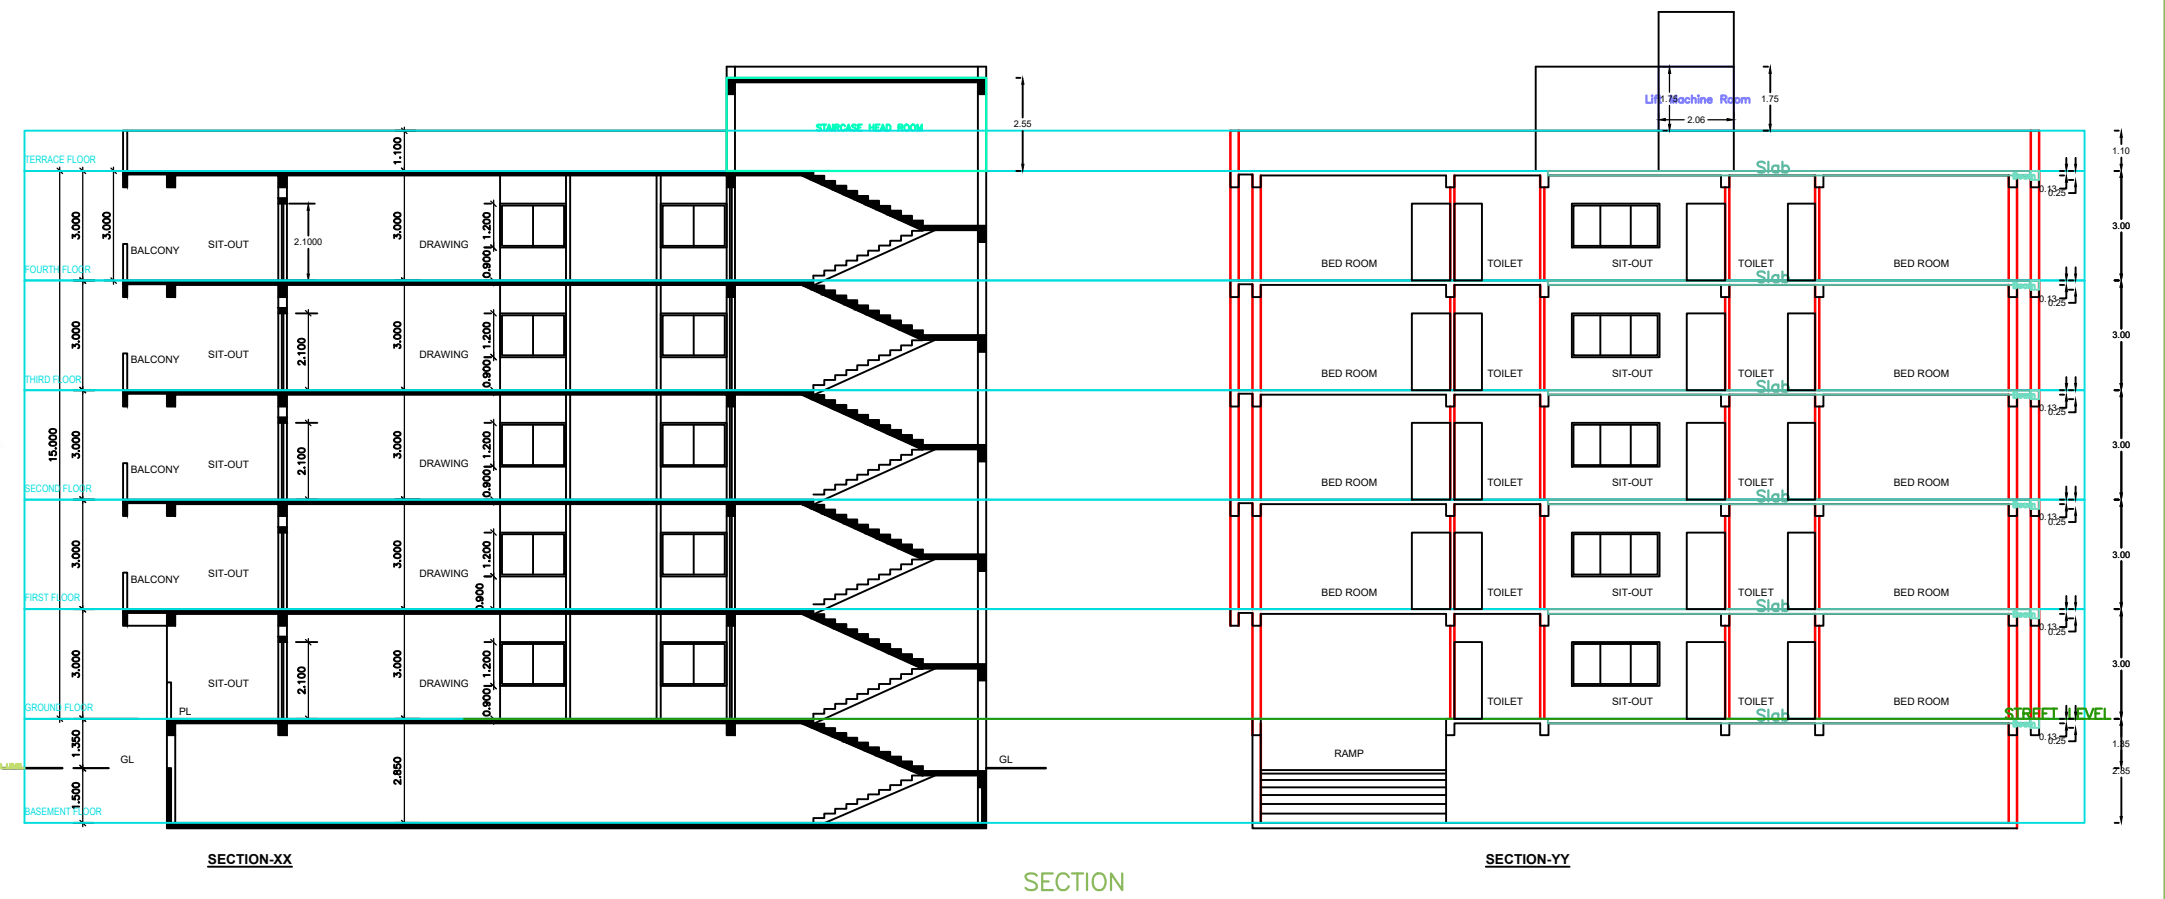


SECTION XX

SECTION


SECTION YY

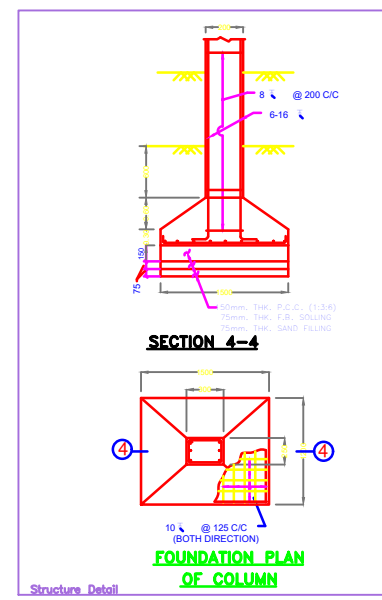


Foundation Detail

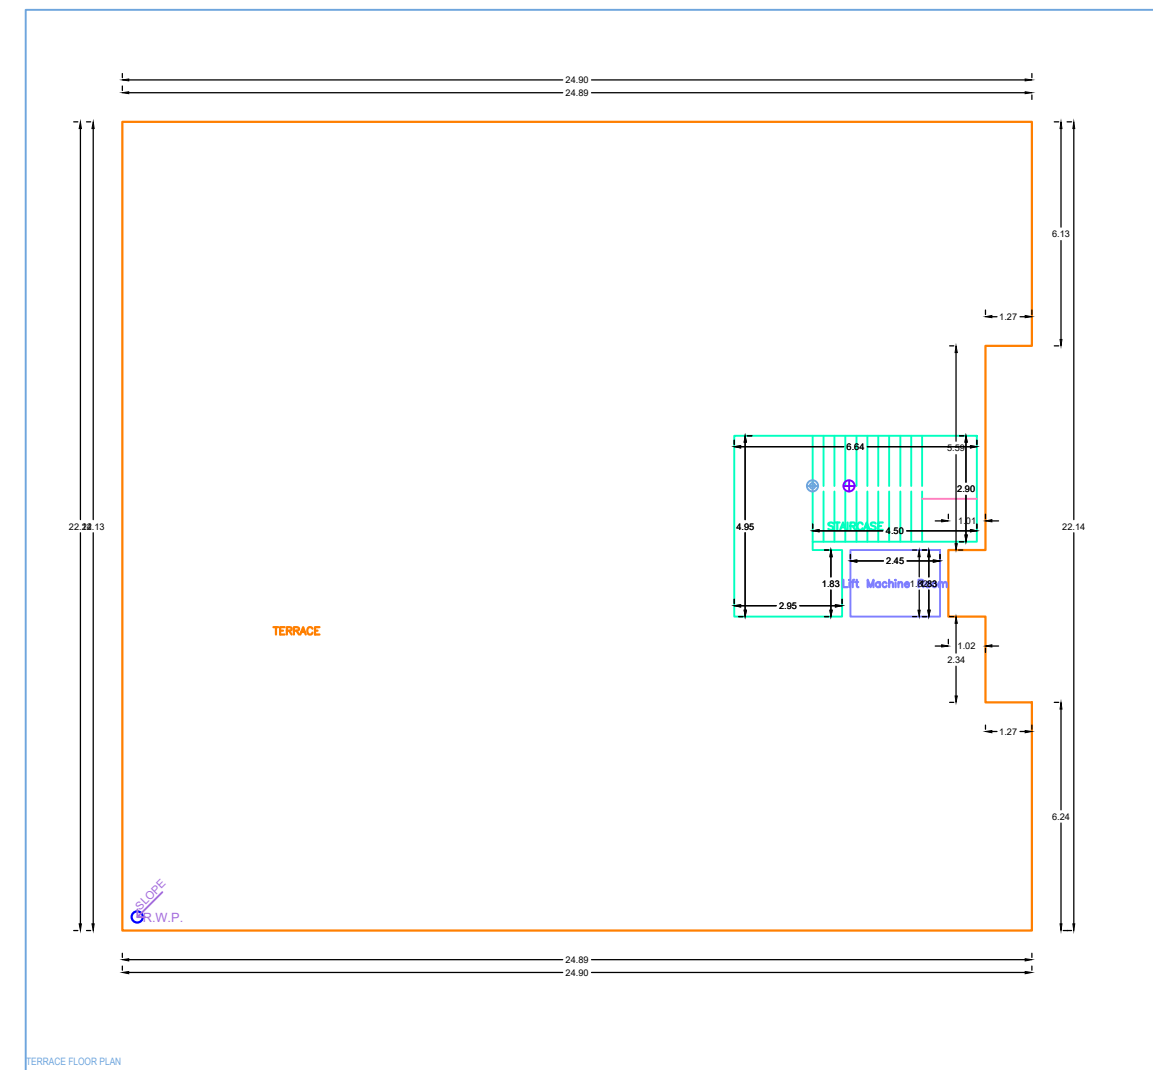


TERRACE

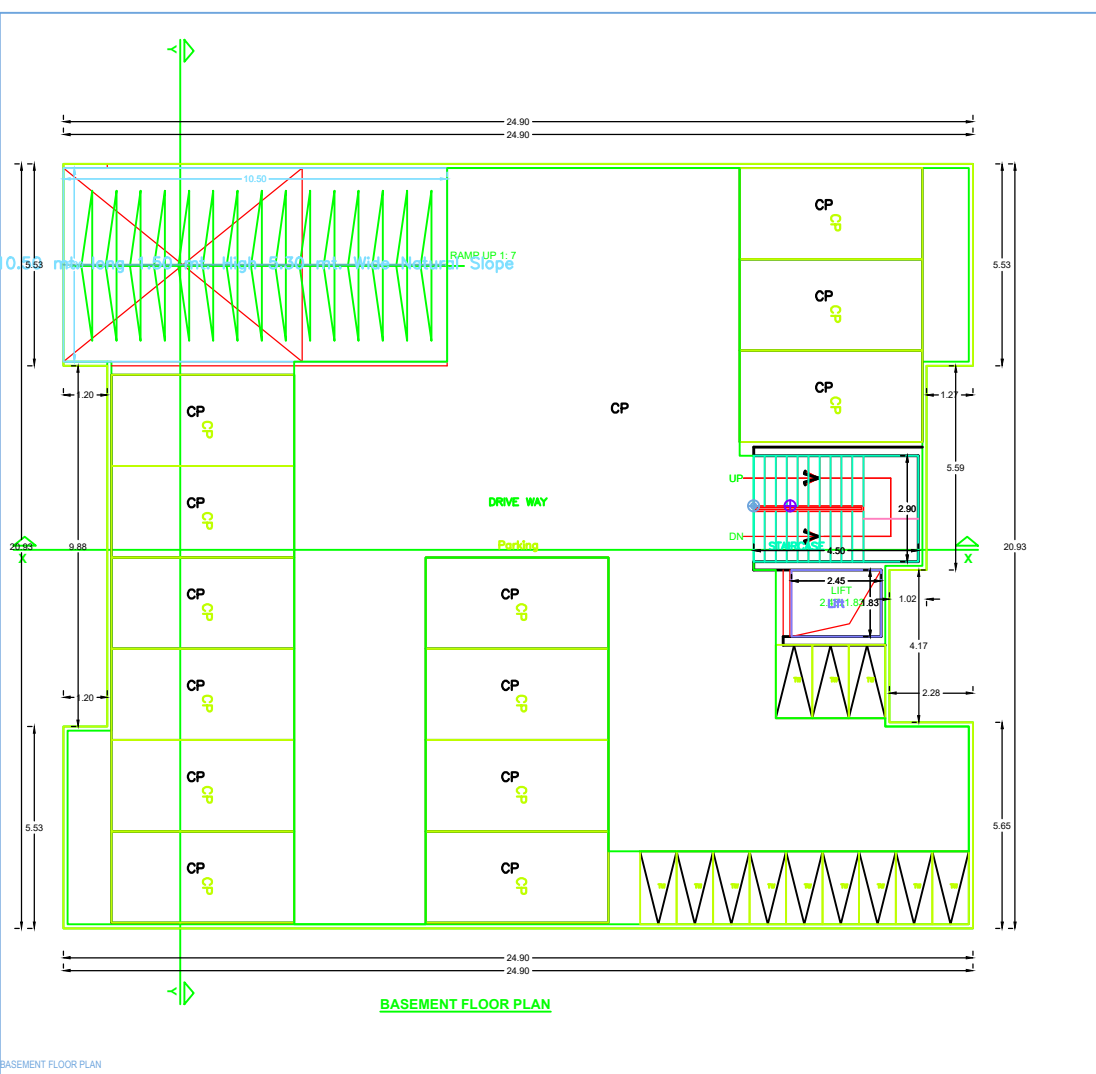


BASEMENT FLOOR PLAN

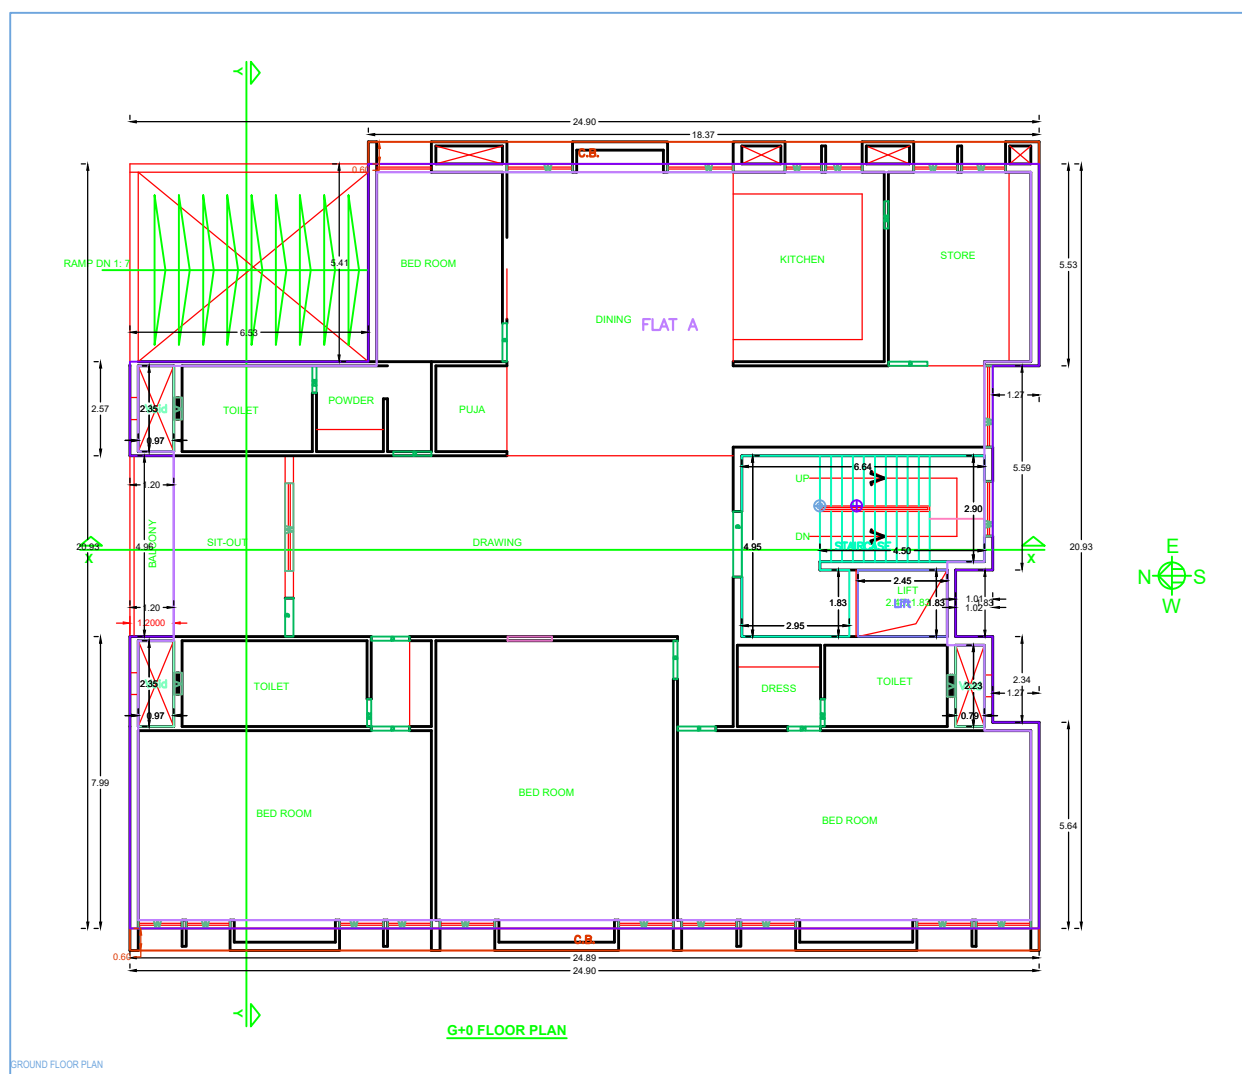

3rd FLOOR PLAN

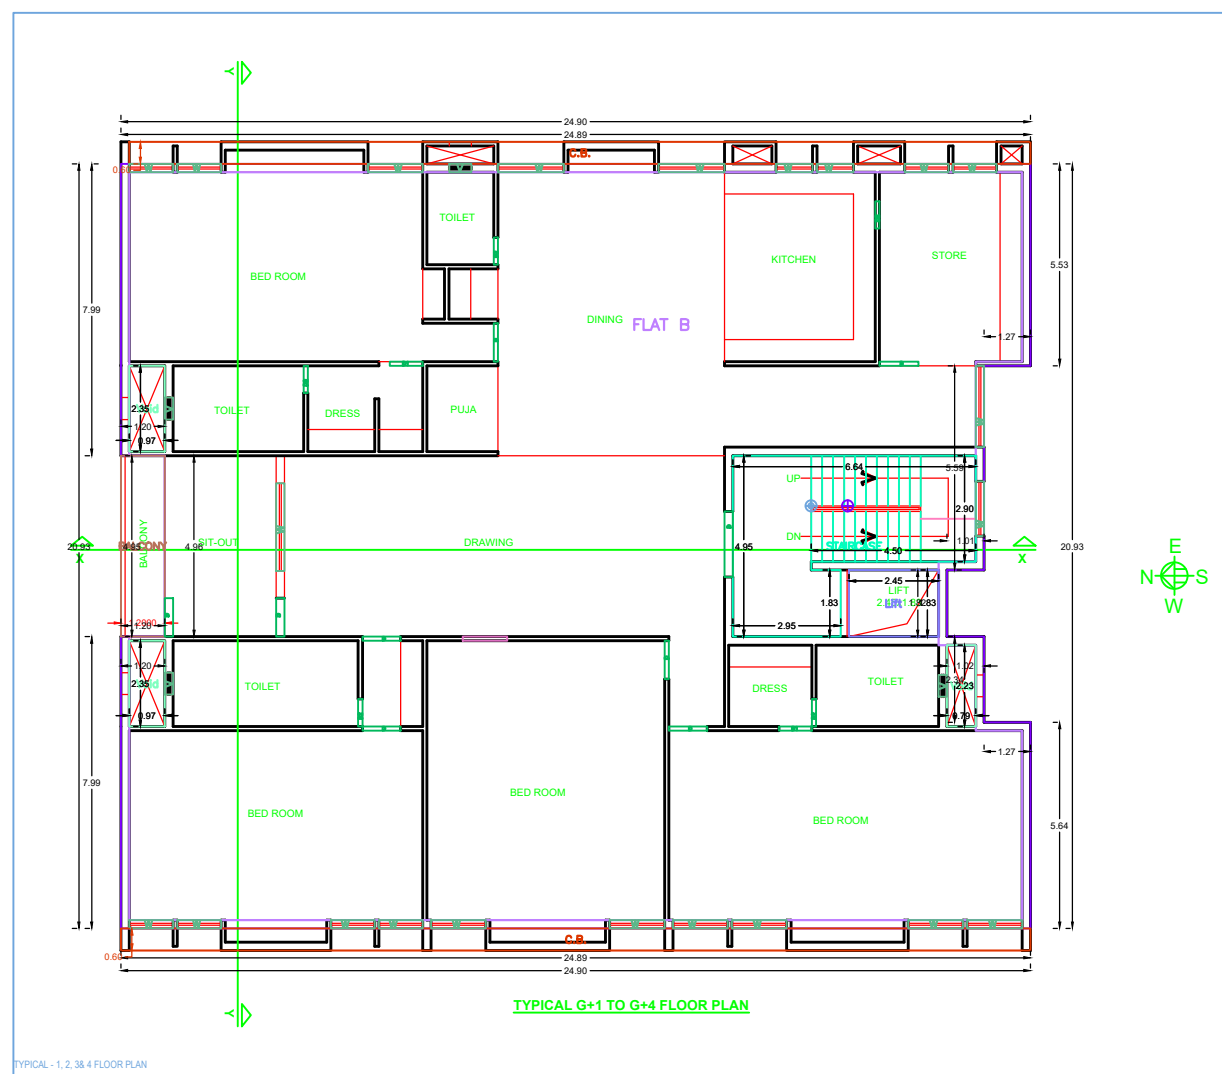

TYPICAL G+1 TO G+4 FLOOR PLAN

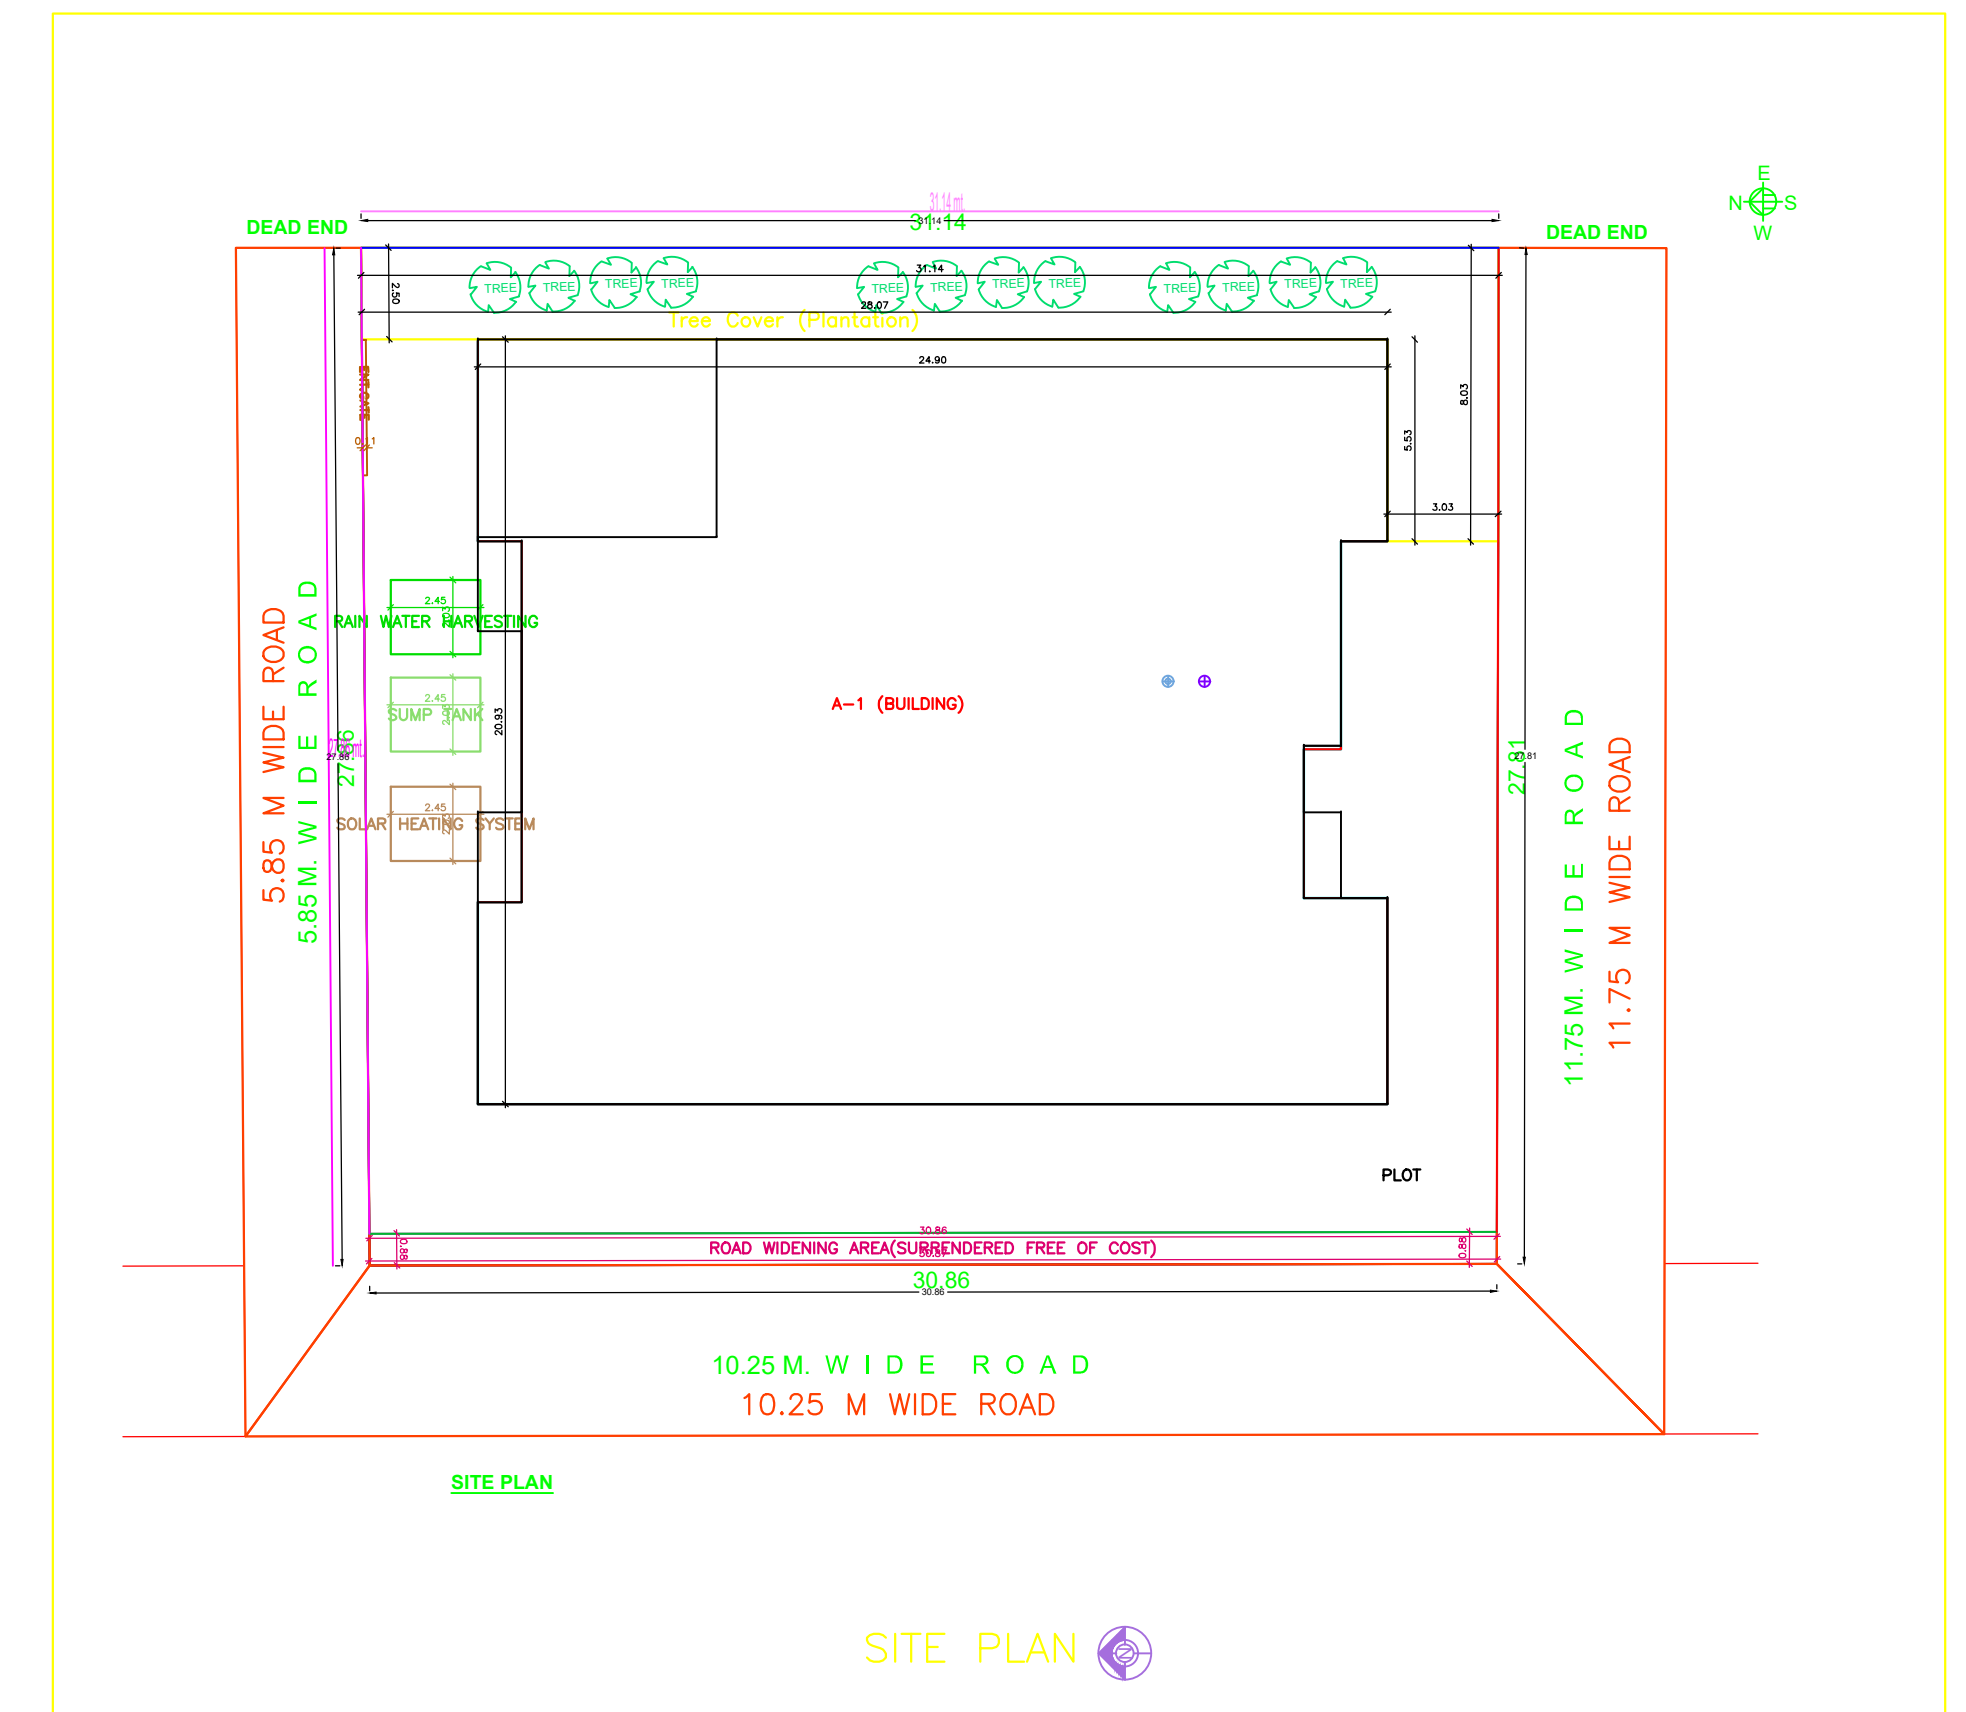

SITE PLAN

SITE PLAN

A (BUILDING)