


GROUND FLOOR PLAN
(Proposed)
(SCALE 1:100)




FIRST FLOOR PLAN
(Proposed)
(SCALE 1:100)


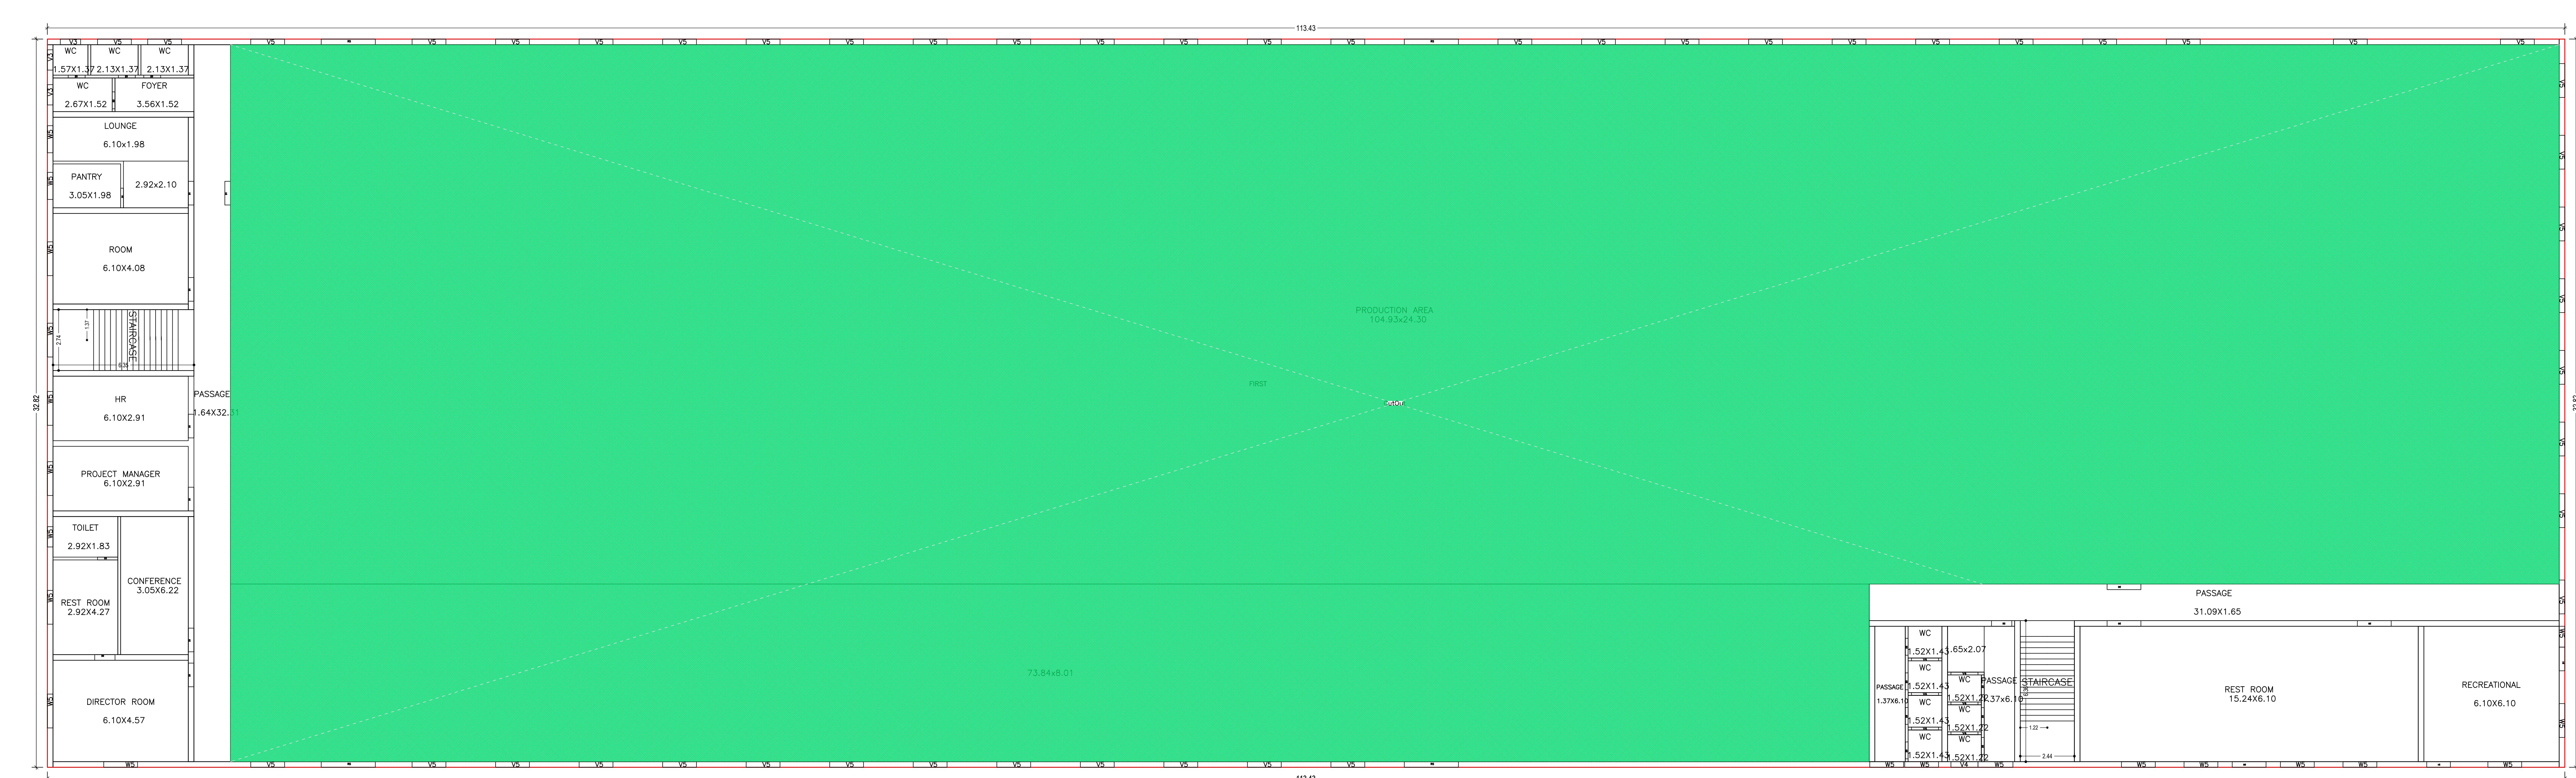


TERRACE FLOOR PLAN
(Proposed)
(SCALE 1:100)

Proposal Basic Information	
Proposal File No.	JAGWAR003002
Owner Name	Chorus Agro Private Limited Represented by Mr. Pawan Kumar Kataria
Plot No.	155
Plot No.	Survey Plot No. 120P, Industrial Plot No. 4
Village Name	Safar
Use	Industrial
Structure	Industrial Building

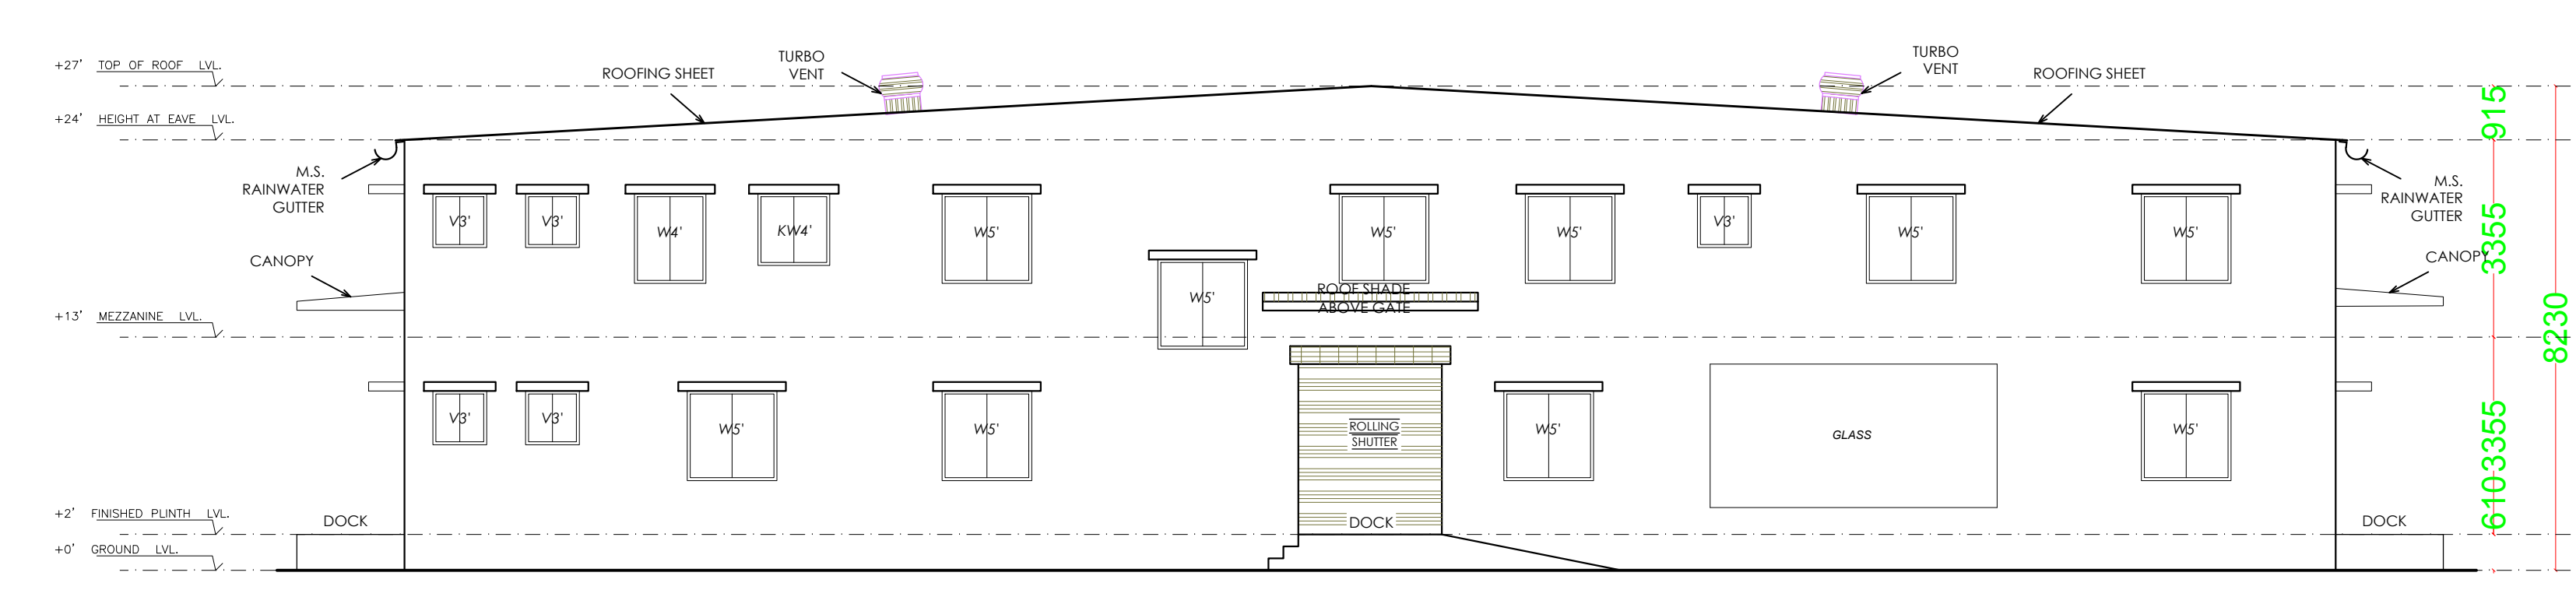

ELEVATION - 1

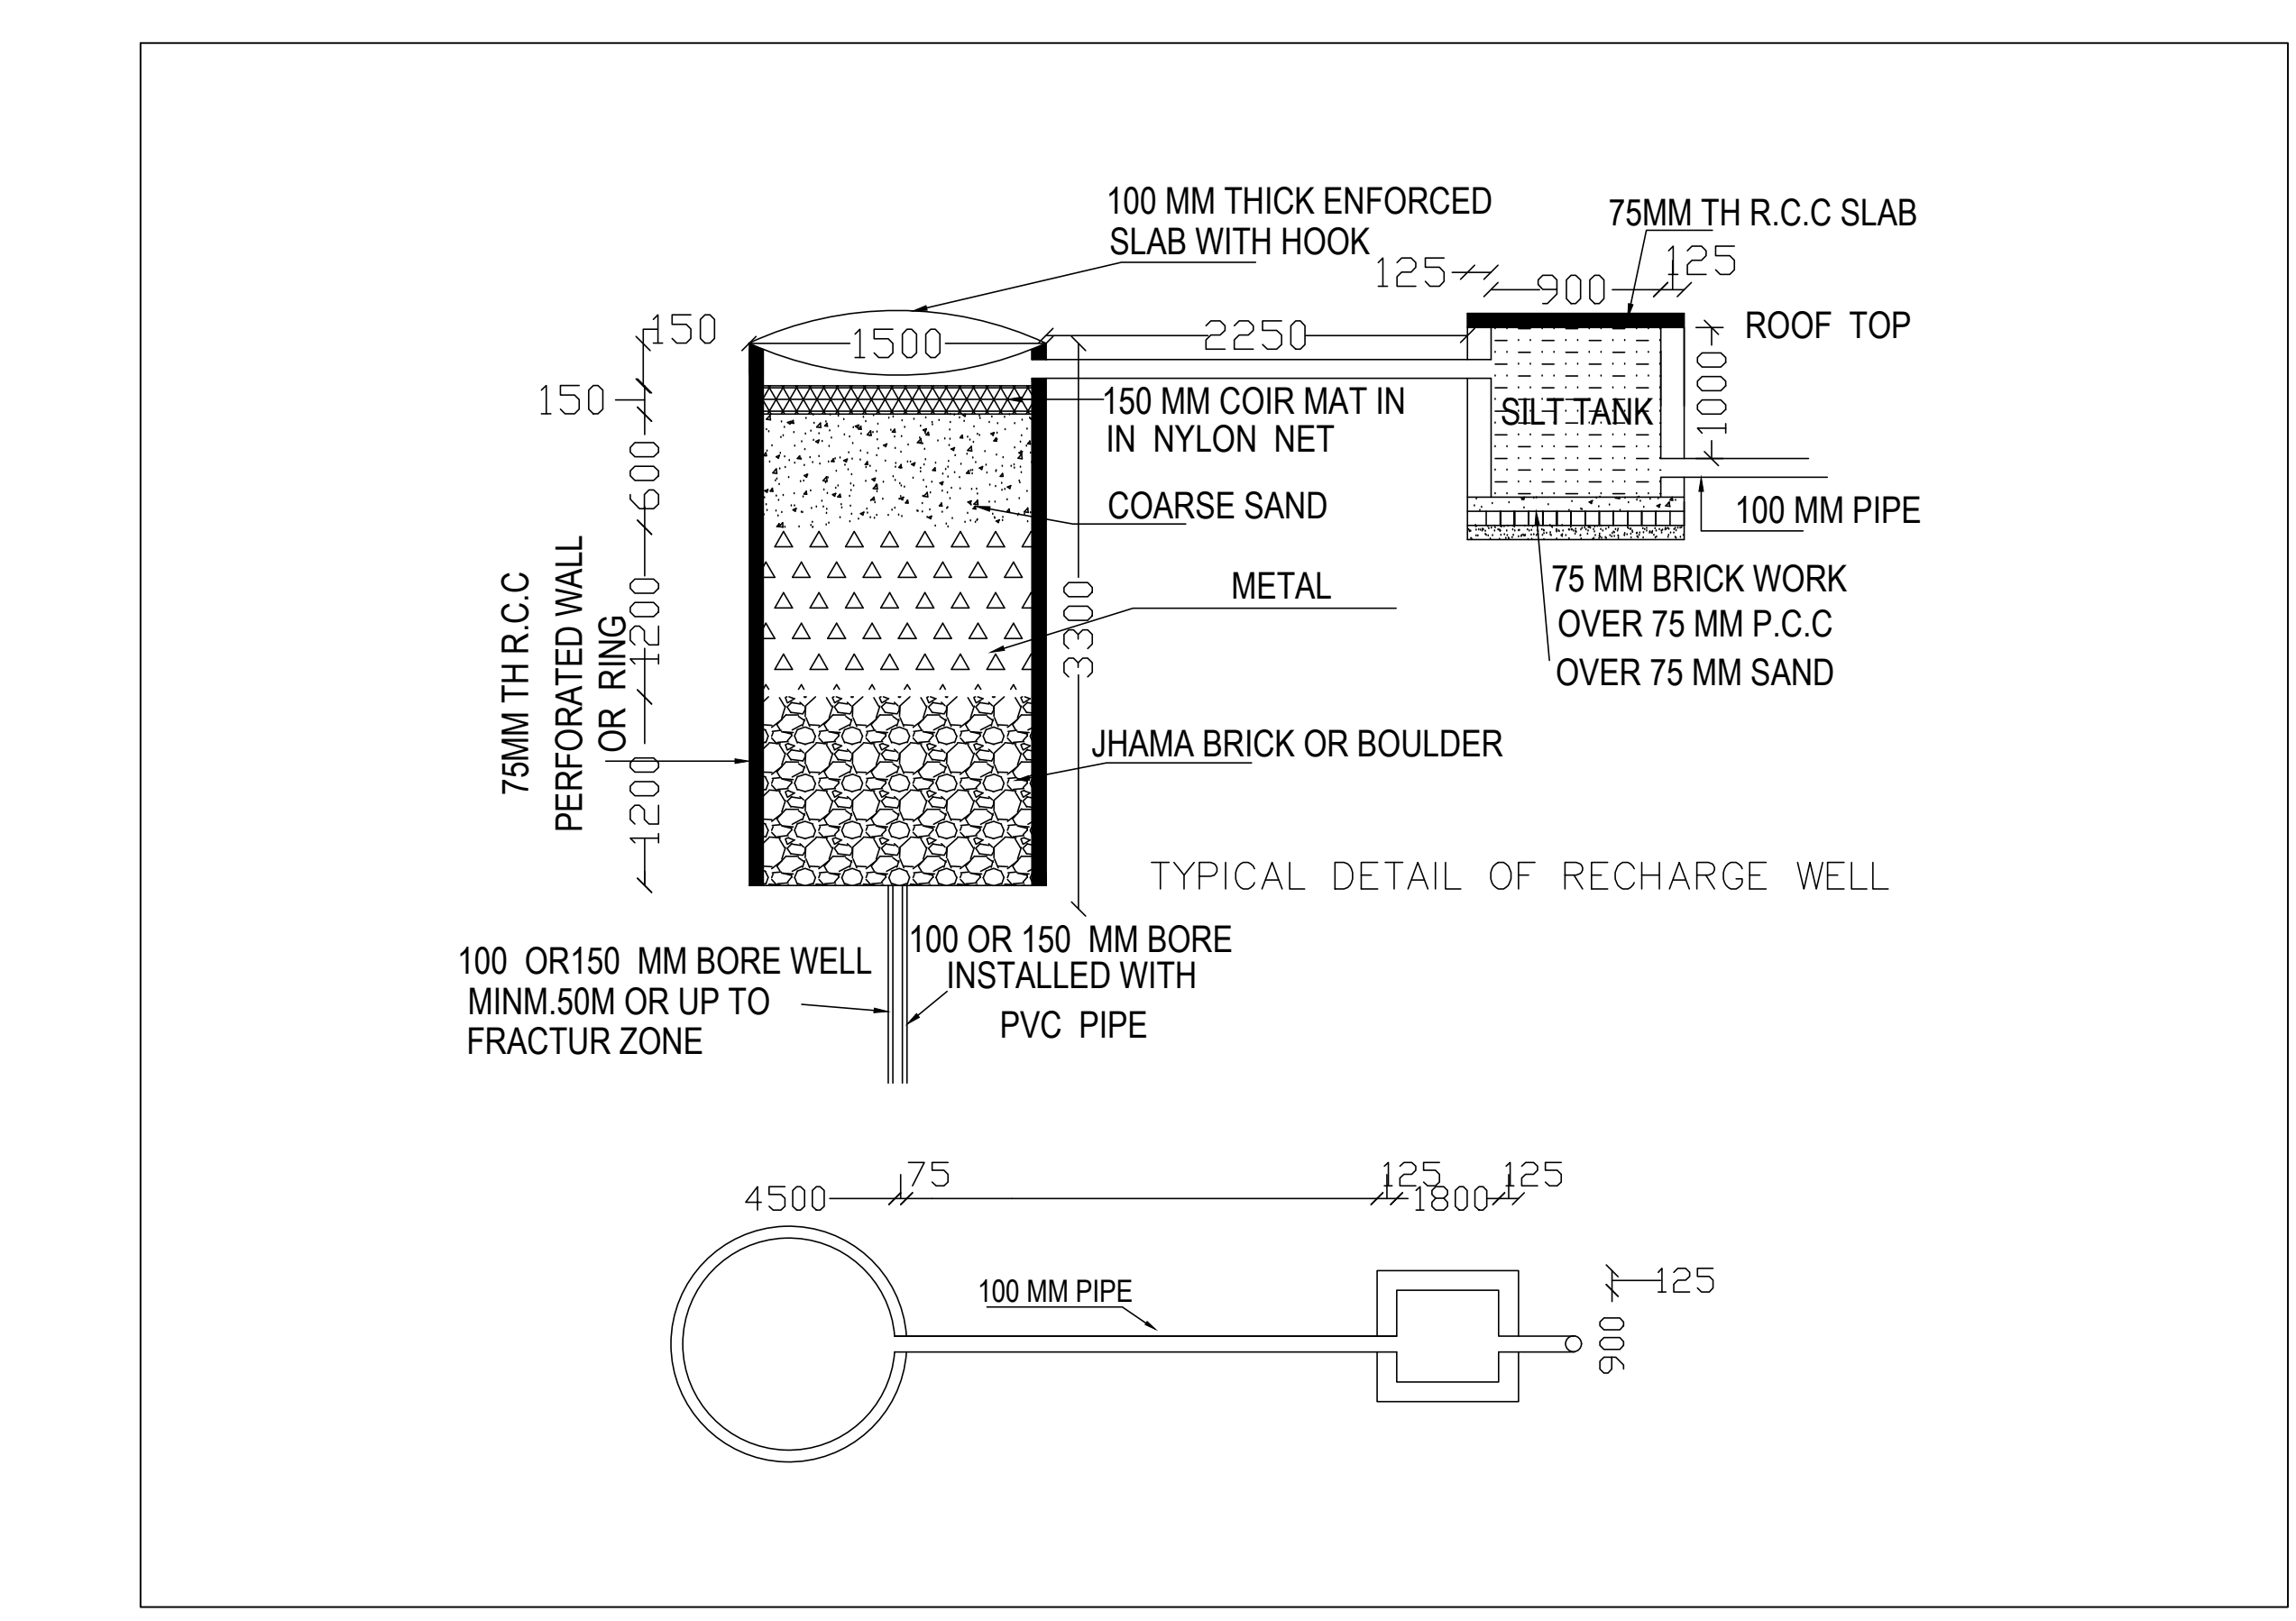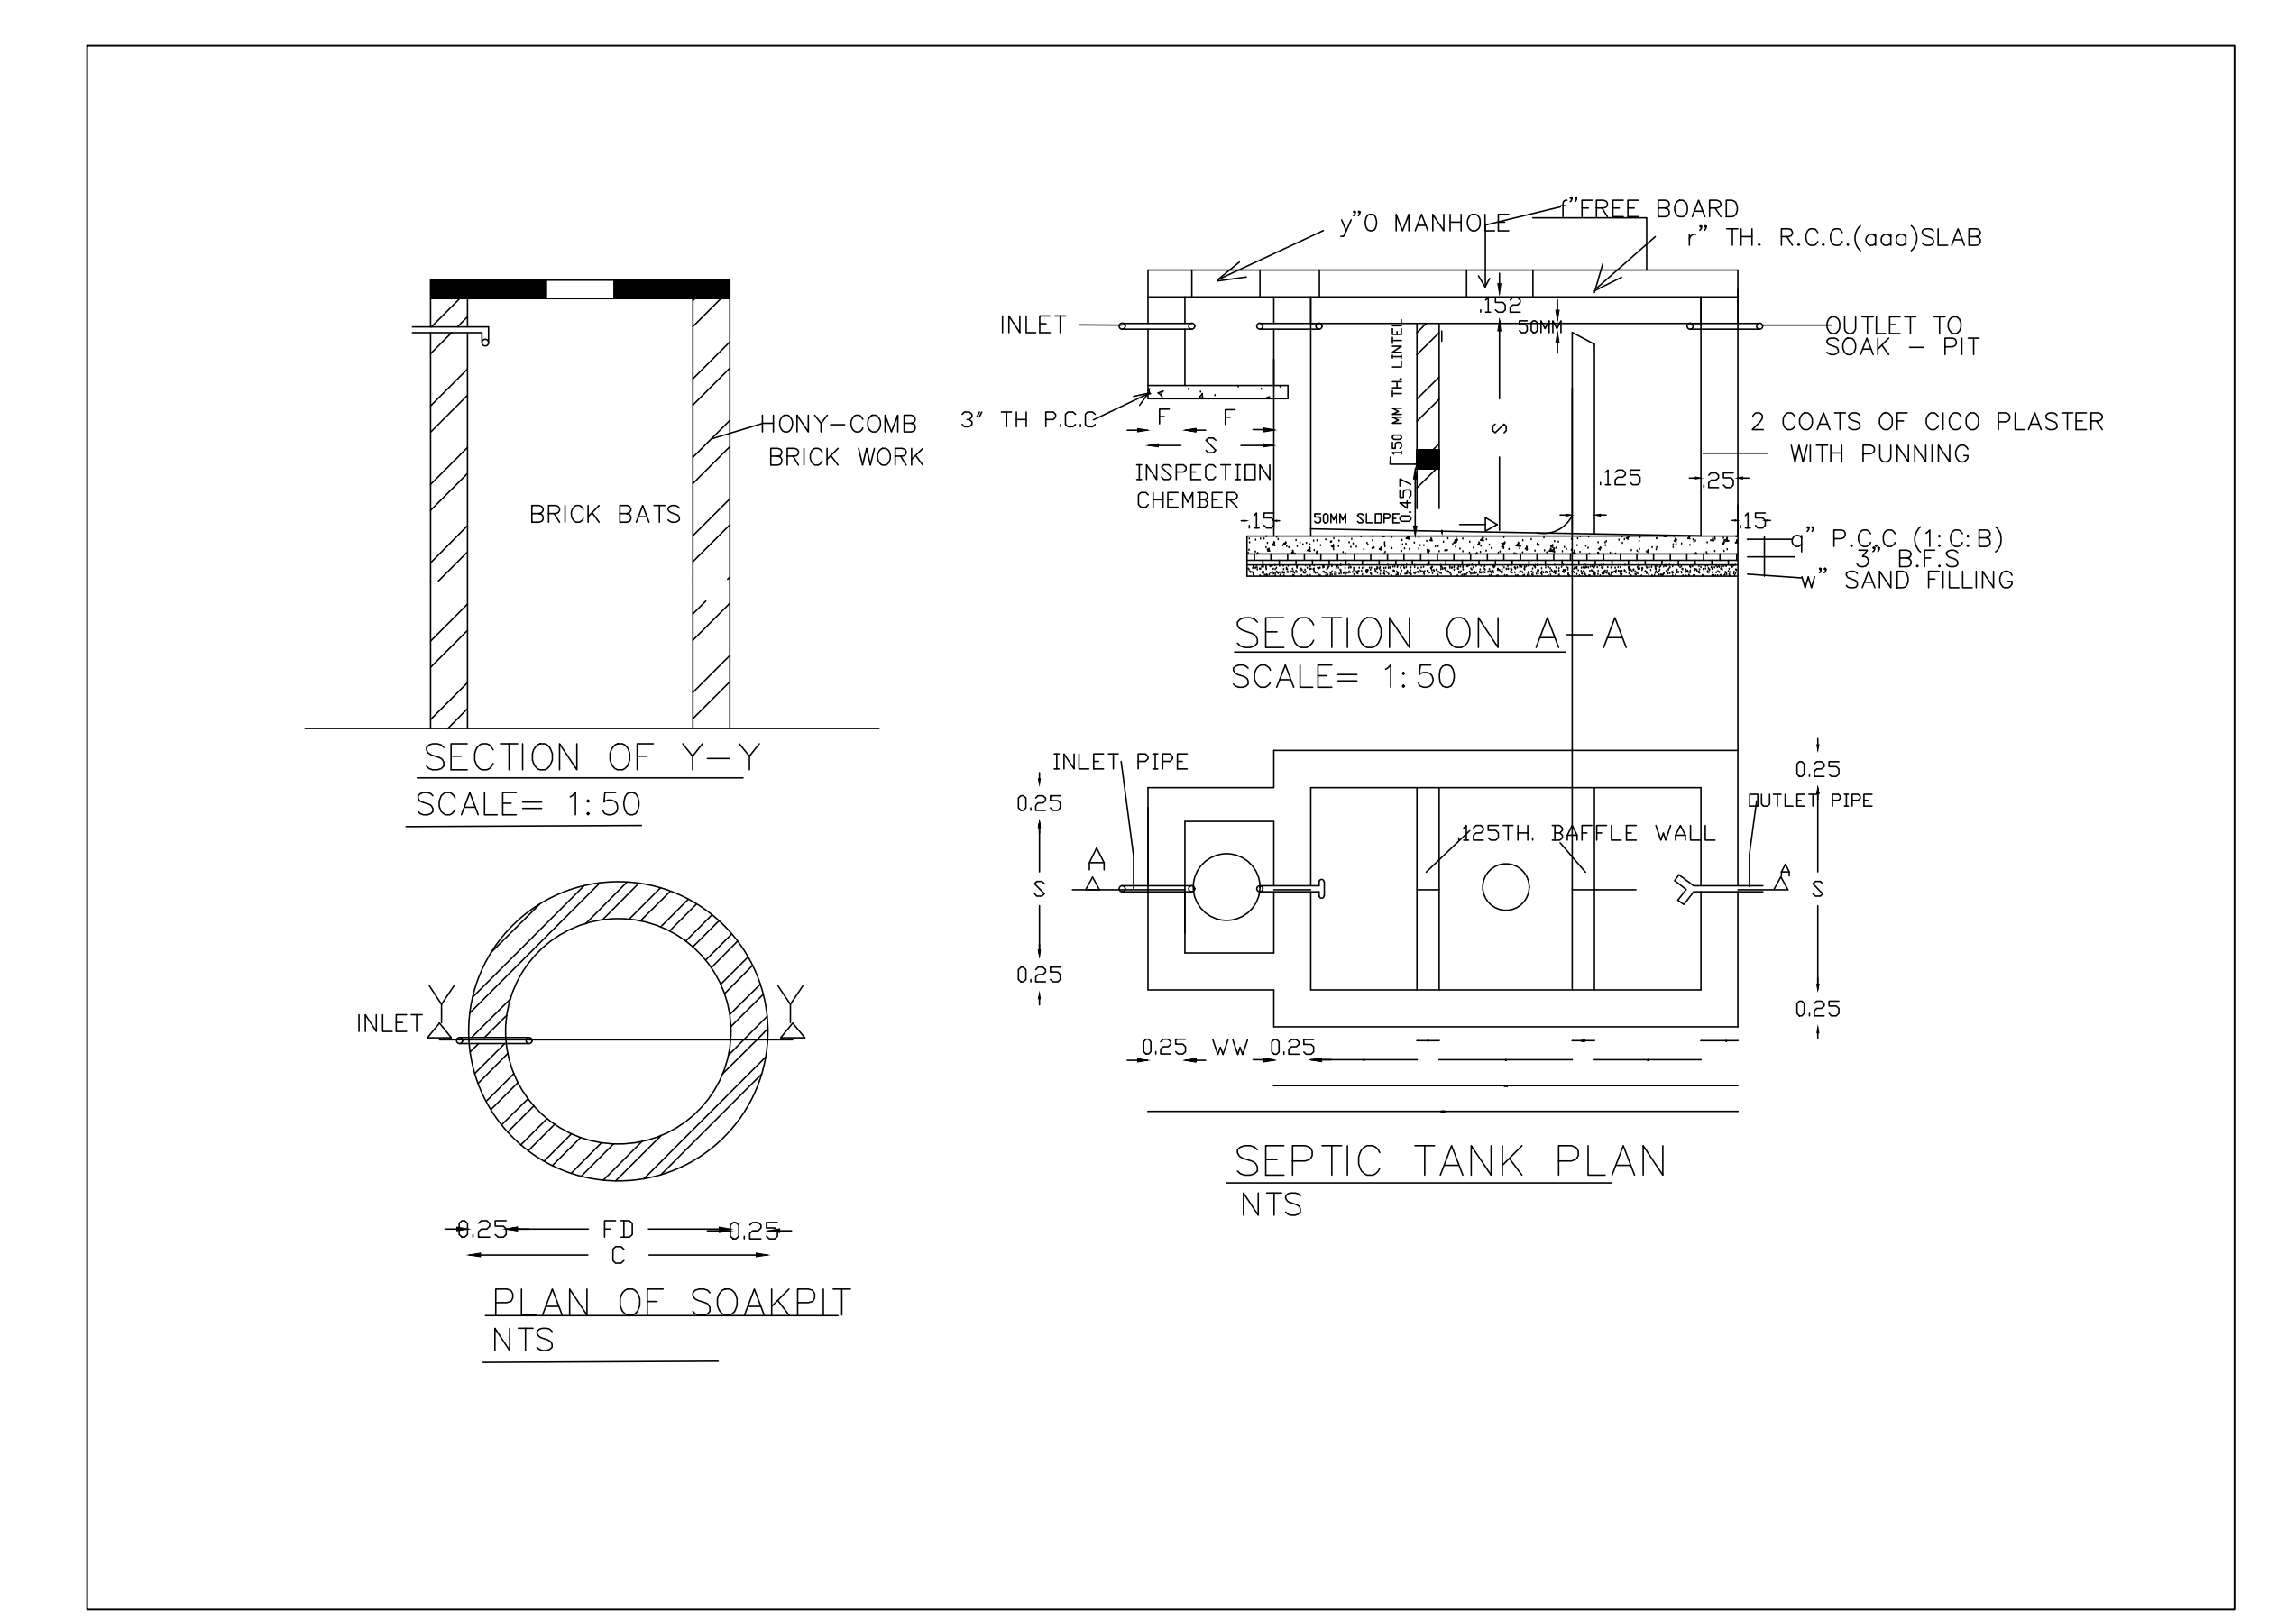

DTP NAME AND SIGNATURE	STRUCTURAL ENGR NAME AND SIGNATURE	BUILDER NAME AND SIGNATURE	DIGITAL SIGNATURE
MHR Jan	JAGWAR0001016		