





Proposee File No.	JACAMPH02K0323
Owner Name	NETAJI SUBRAMA MEDICAL COLLEGE AND HOSPITAL, A UNIT OF SRINIVAS DEVI SWAMI KALYAN SANSTHAN
Plot No.	S-4 SURVEY PLOT NO- 41P
Plot No.	S-4 SURVEY PLOT NO- 41P
Village Name	Hathash and Brata
Use	Institutional
Structure	Institutional Building

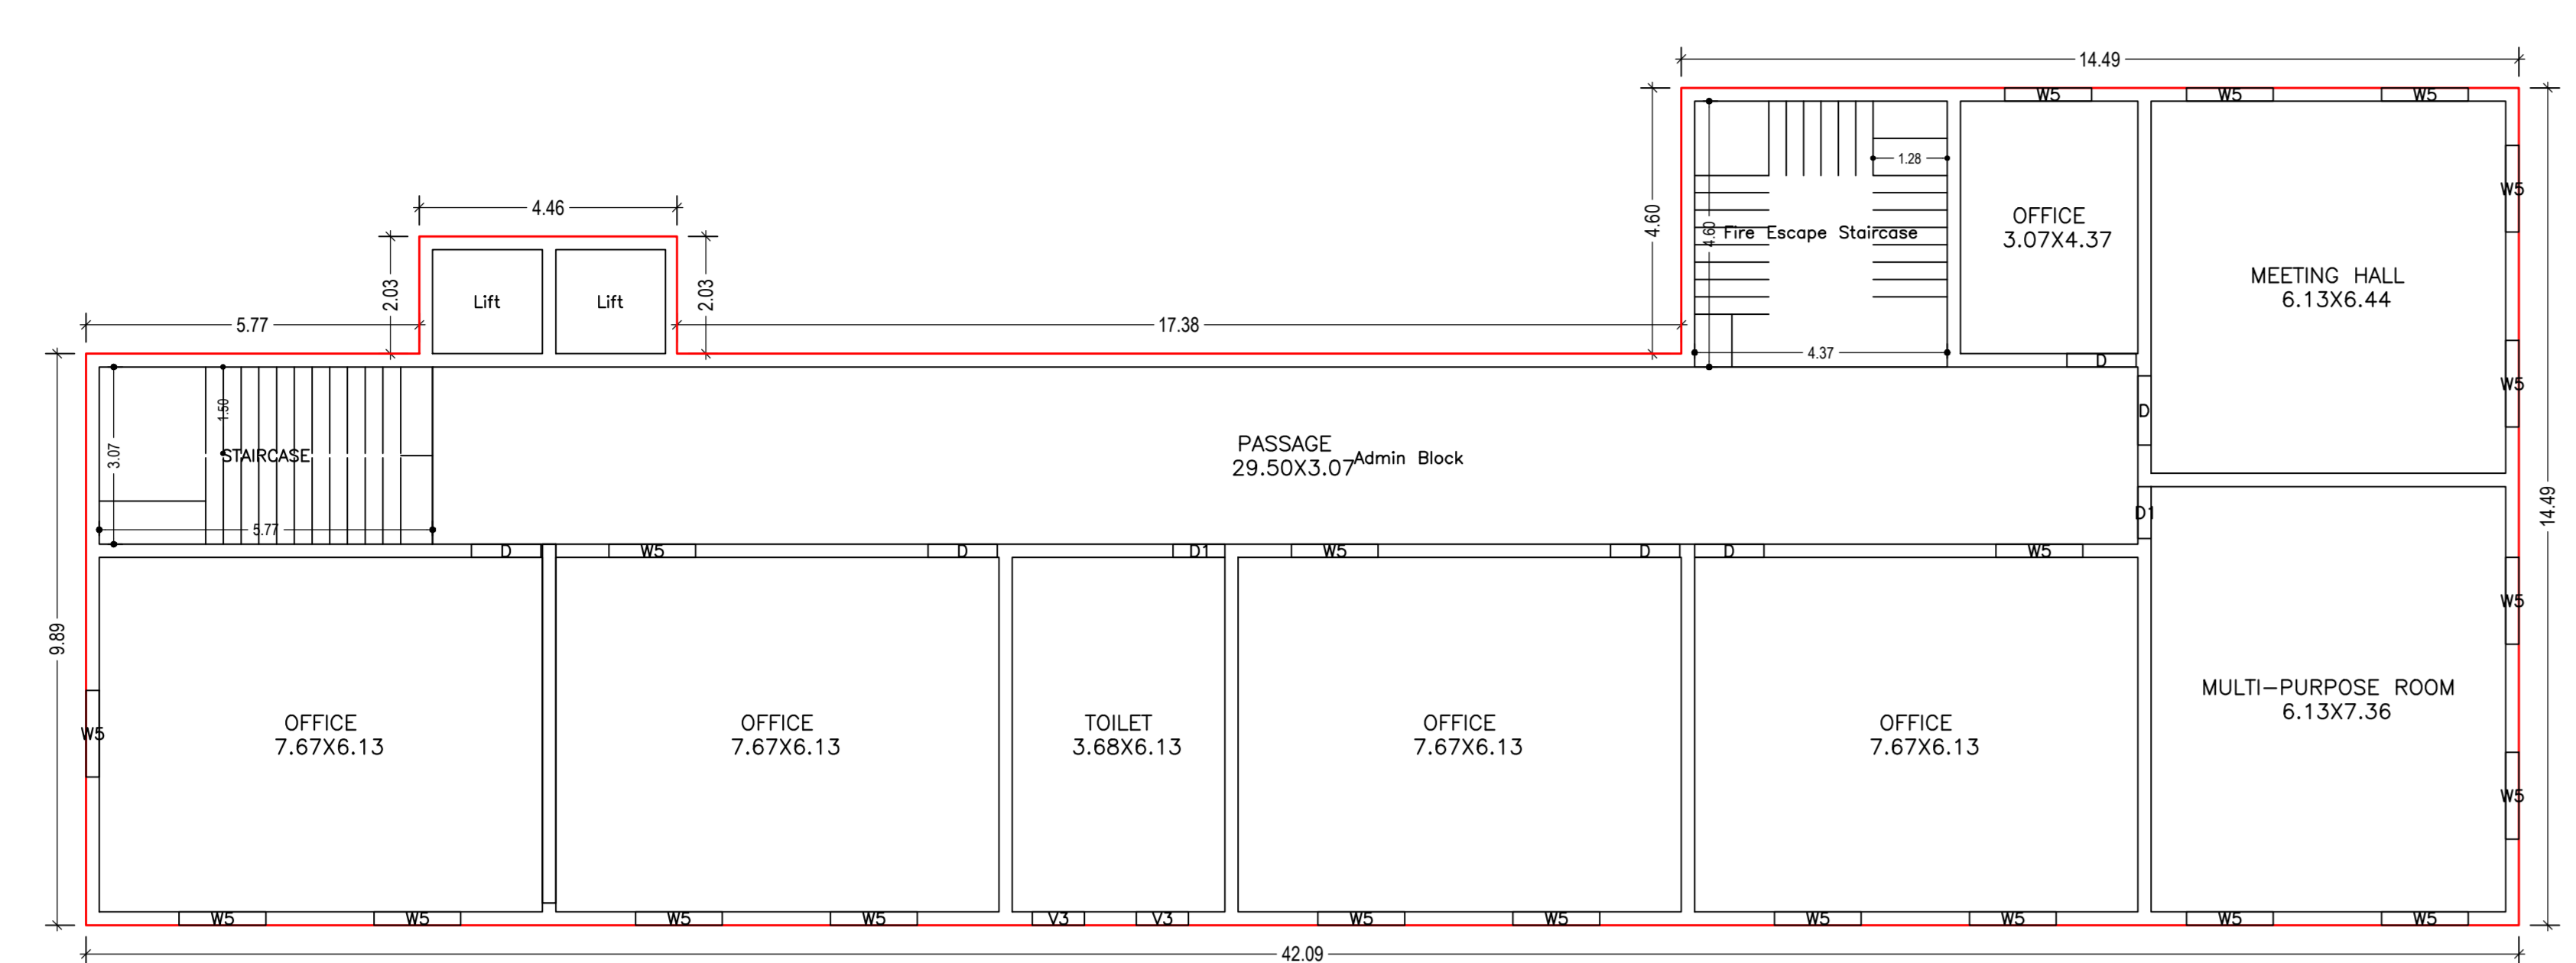

GROUND FLOOR PLAN  
(Proposed)  
(SCALE 1:100)

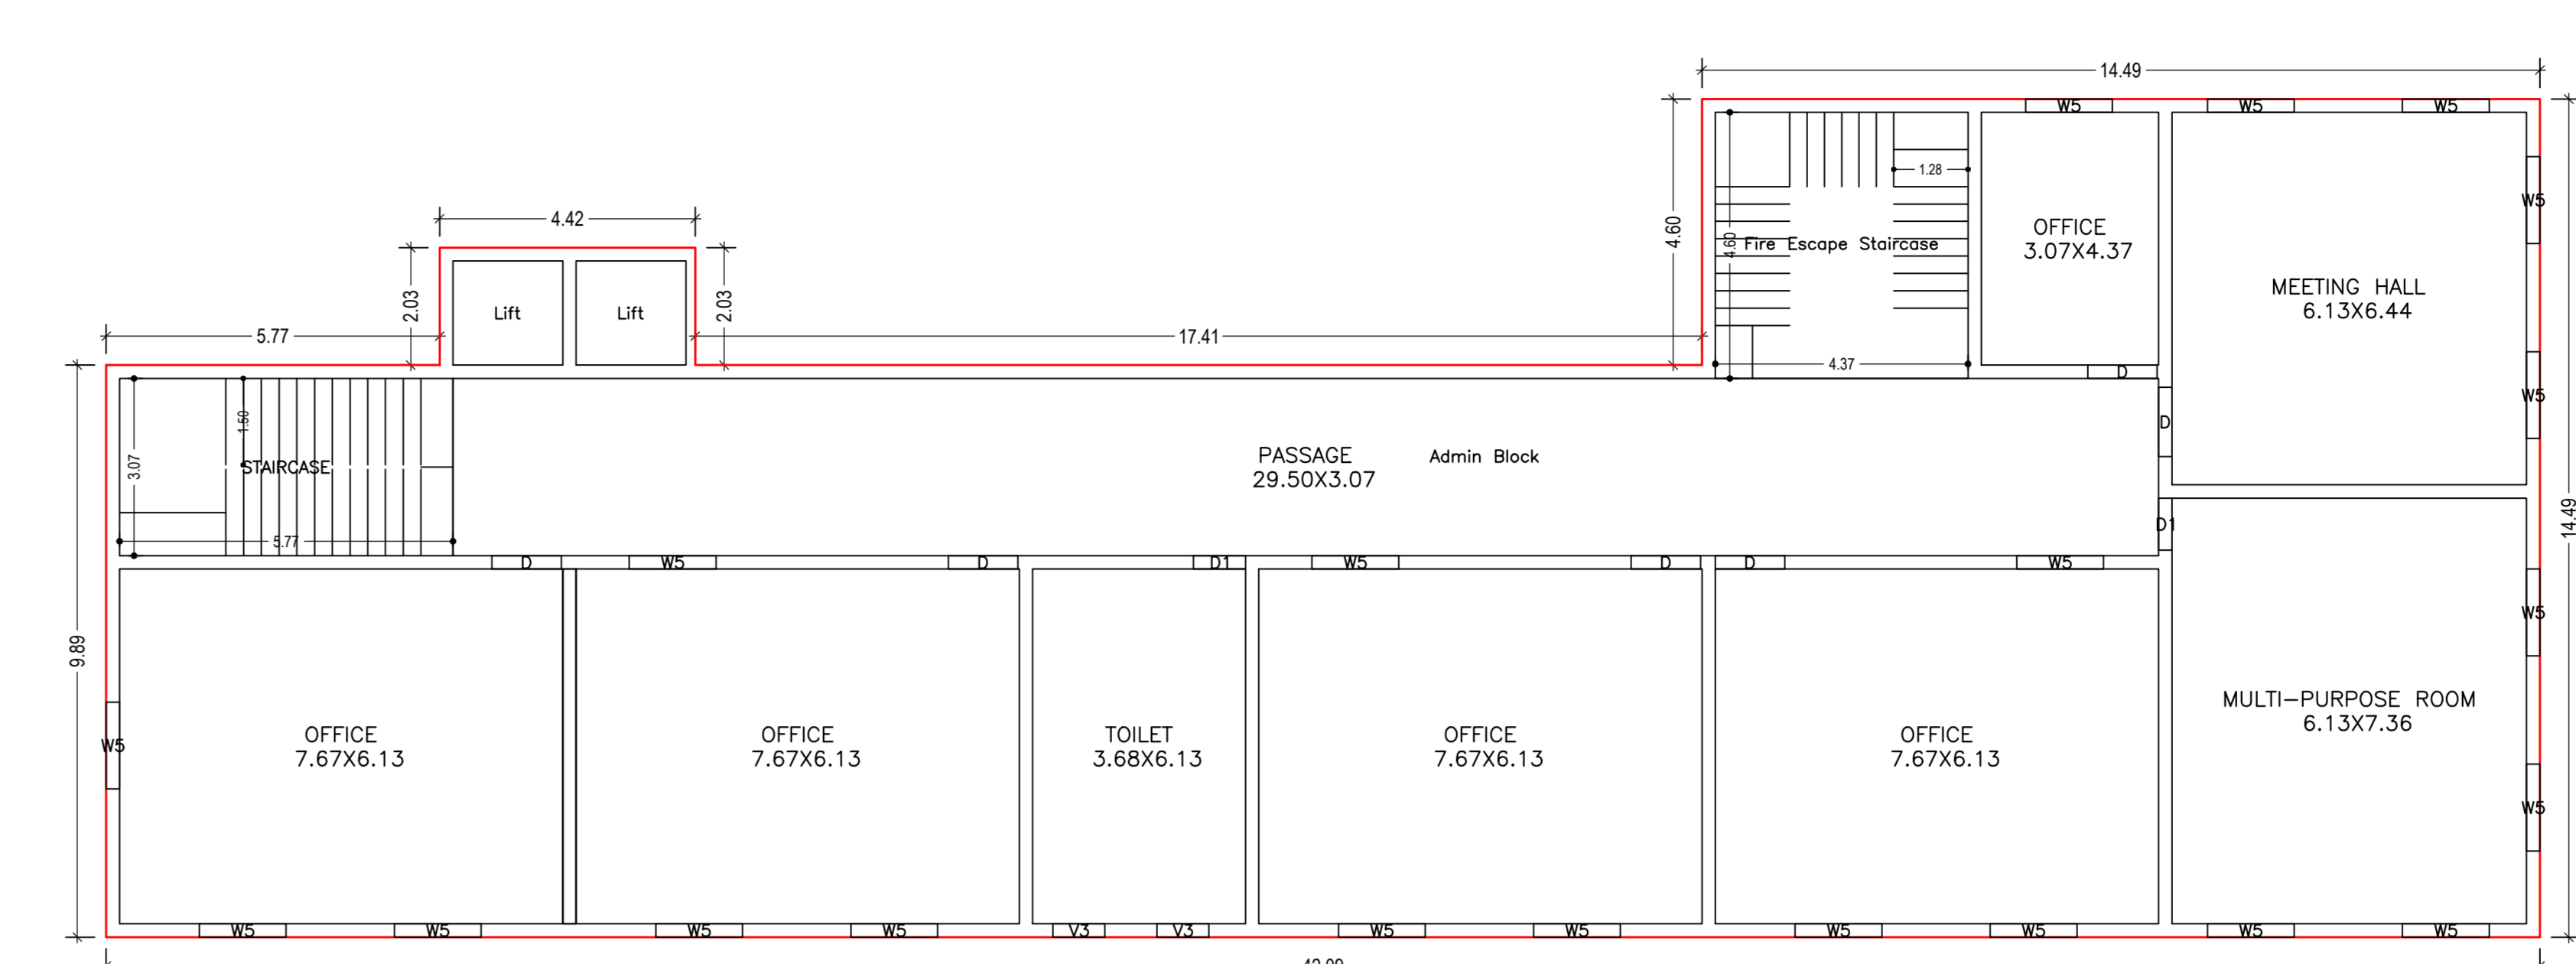

TYPICAL - 1, 2, 3& 4 FLOOR PLAN  
(Proposed)  
(SCALE 1:100)

Building -A (ADMIN BLOCK)

Floor Name	Total Built Up Area (Sq.M)	Decks Area (Sq.M)	LR Area (Sq.M)	LR Deck Area (Sq.M)	Total Sq. Meter (Sq.M)	Total Area (Sq.M)	Total Area (Sq.M)
Ground Floor	487.89	20.70	1.84	471.87	471.87	471.87	31
First Floor	487.89	20.70	1.84	471.87	471.87	471.87	31
Second Floor	487.89	20.70	1.84	471.87	471.87	471.87	31
Third Floor	487.89	20.70	1.84	471.87	471.87	471.87	31
Fourth Floor	487.89	20.70	1.84	471.87	471.87	471.87	31
Total	2439.45	103.50	9.36	2326.59	2326.59	2326.59	155

SCHEDULE OF DOOR:


ROOM NAME	NO.	LENGTH	HEIGHT	NO.
OFFICE	5	1.80	2.10	20
PASSAGE	1	1.80	2.10	20
TOILET	1	1.80	2.10	20
MULTI-PURPOSE ROOM	1	1.80	2.10	20
MEETING HALL	1	1.80	2.10	20

SCHEDULE OF WINDOW/VENTILATION:


ROOM NAME	NO.	LENGTH	HEIGHT	NO.
OFFICE	5	1.80	2.10	20
PASSAGE	1	1.80	2.10	20
TOILET	1	1.80	2.10	20
MULTI-PURPOSE ROOM	1	1.80	2.10	20
MEETING HALL	1	1.80	2.10	20

URIBUA Table for Building -A (ADMIN BLOCK)


FLOOR	Name	URIBUA Type	URIBUA Area	URIBUA Area	No. of Rooms	No. of Terrace
GROUND FLOOR	Admin Block	Administrative	488.15	488.15	9	1
TYPICAL FLOOR	Admin Block	Administrative	488.15	488.15	9	1
TOTAL	Admin Block	Administrative	976.30	976.30	18	2

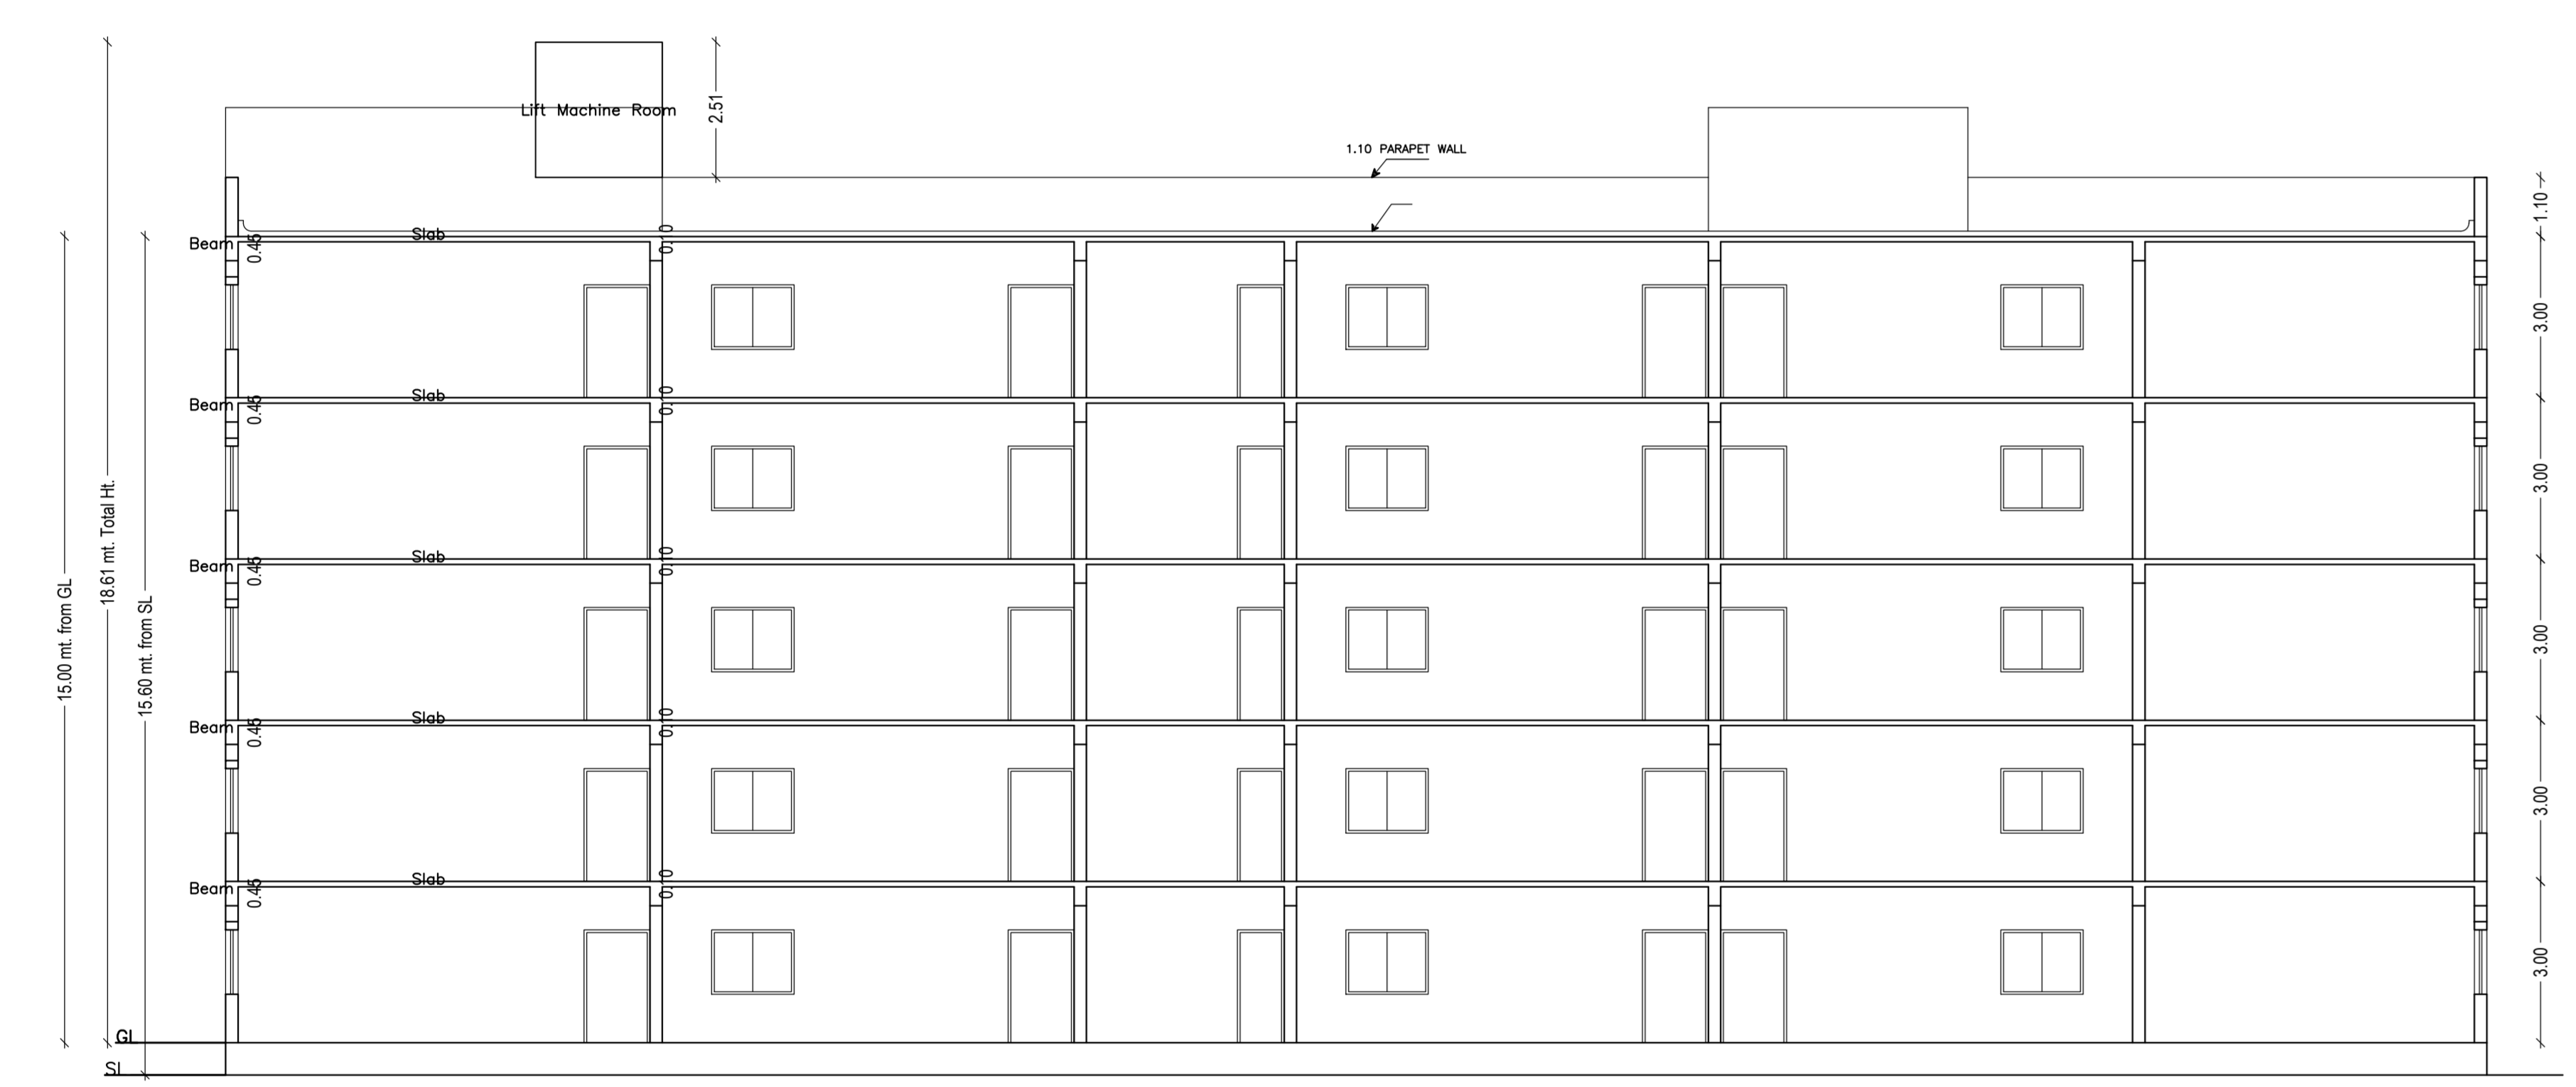


SECTION X-X  
SCALE - 1:100

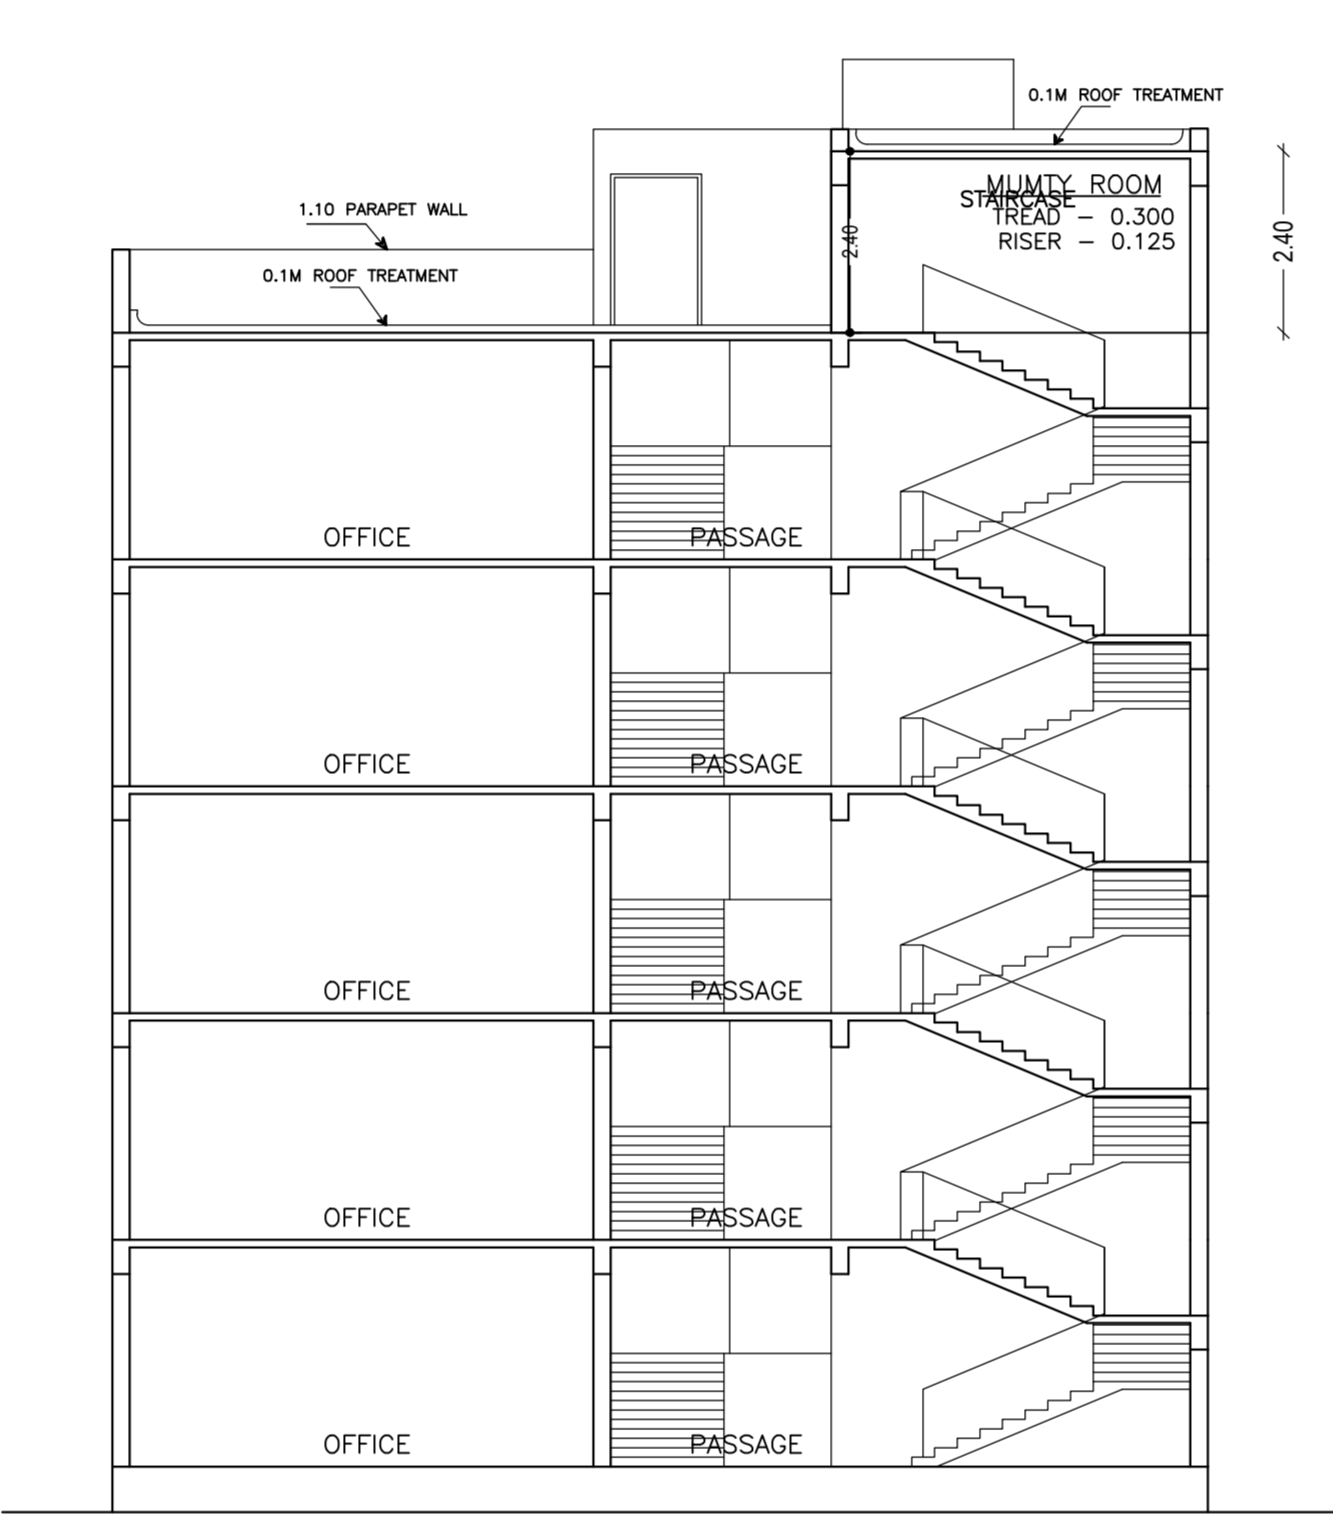


SECTION Y-Y  
SCALE - 1:100

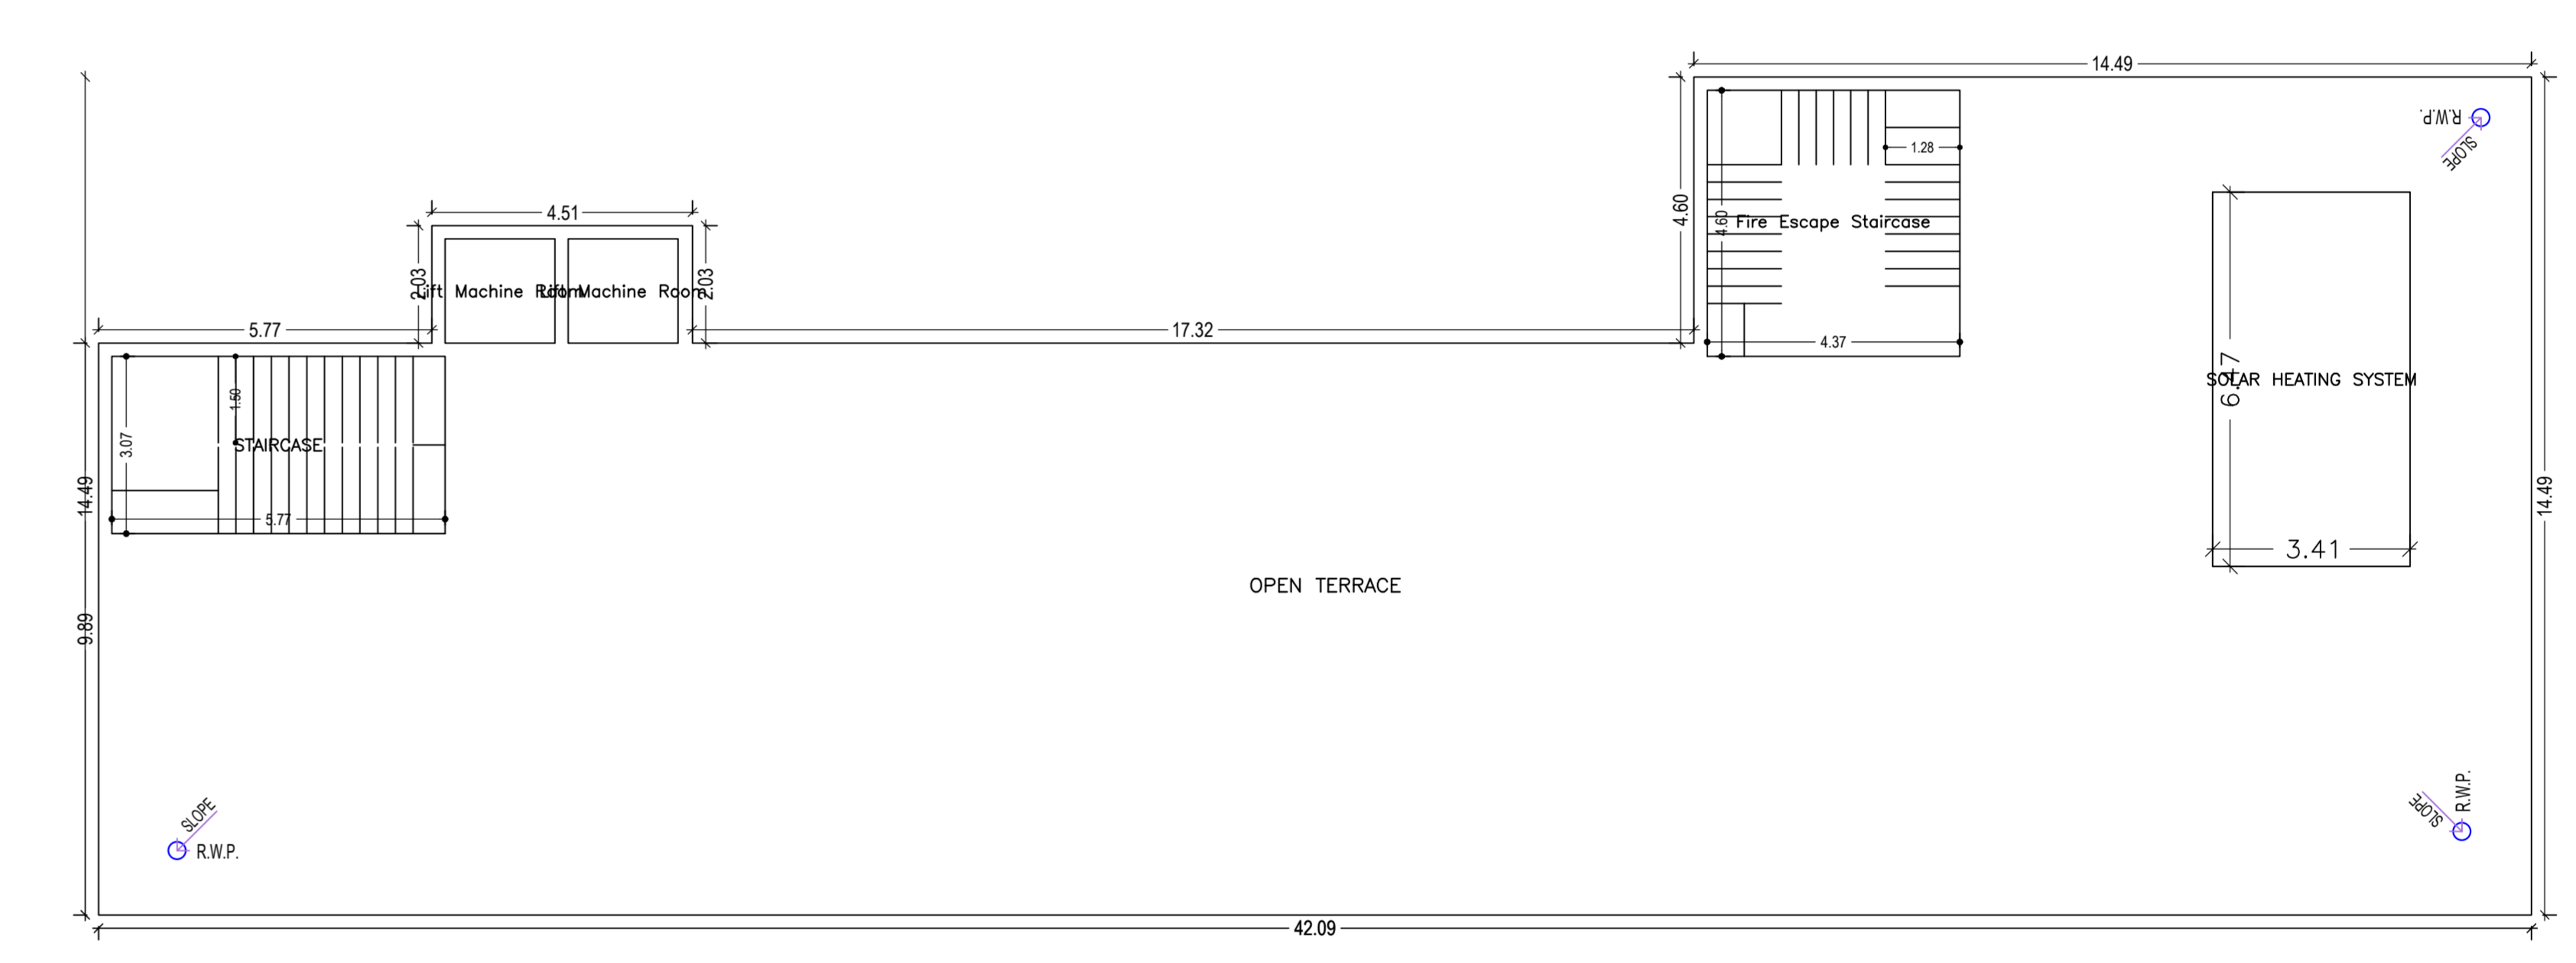


TERRACE FLOOR PLAN  
(SCALE 1:100)

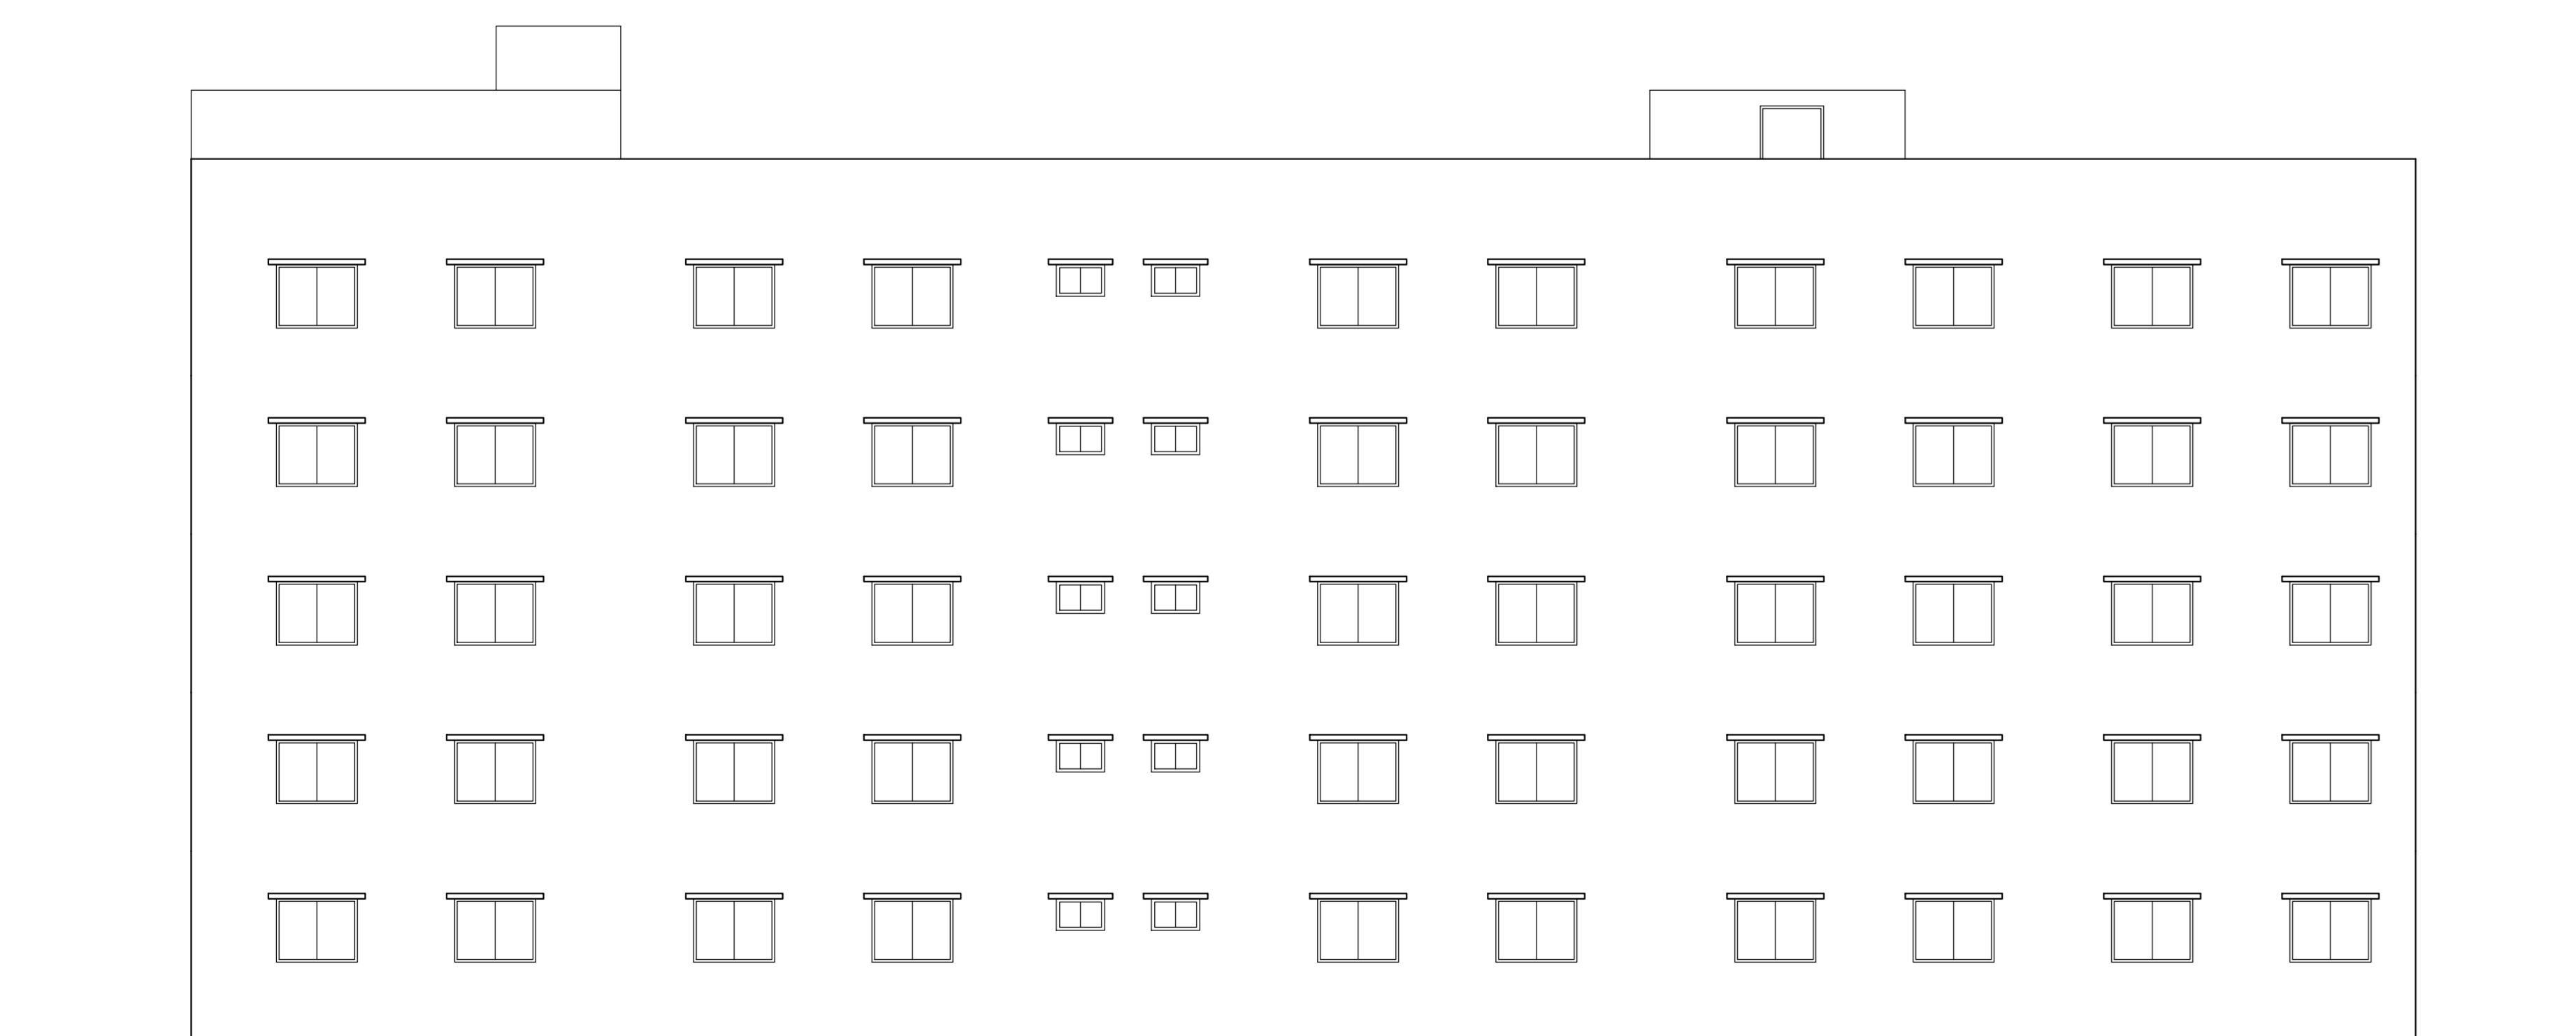


REAR ELEVATION  
SCALE - 1:100

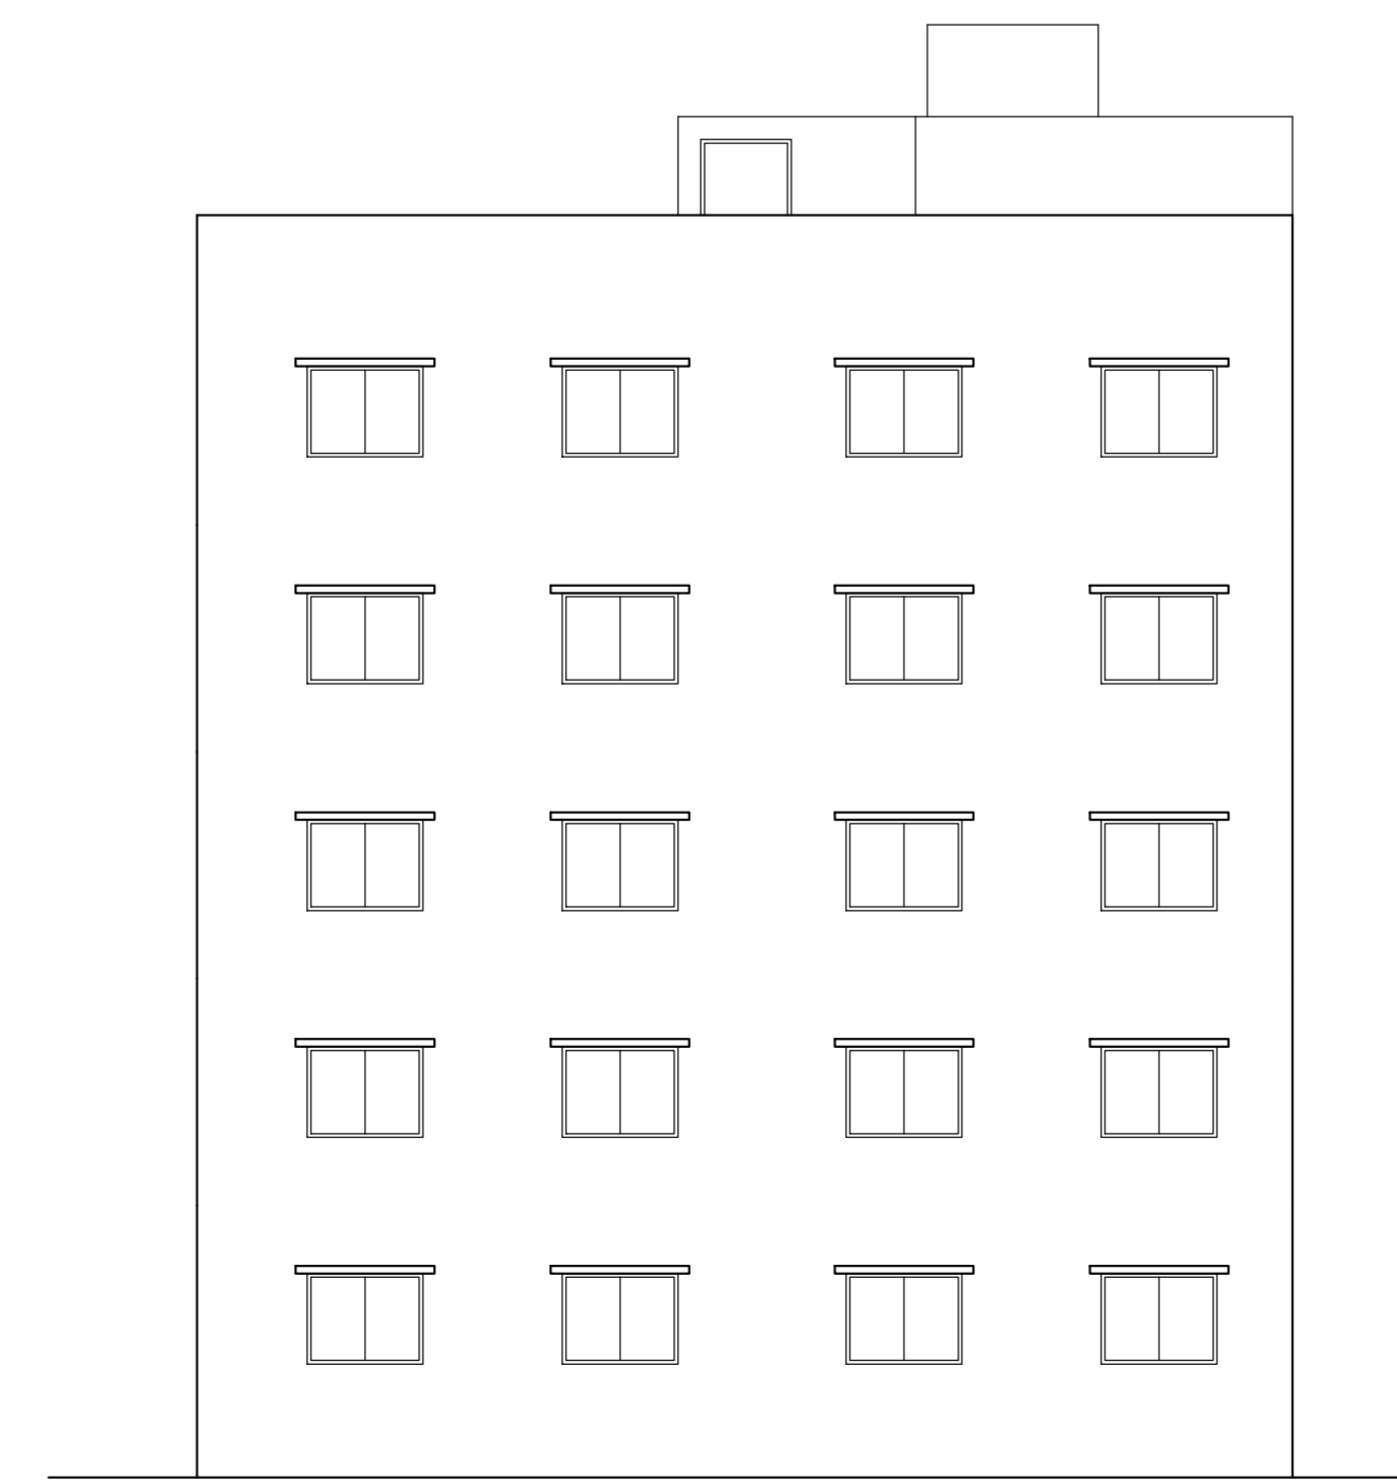

SIDE ELEVATION  
SCALE - 1:100

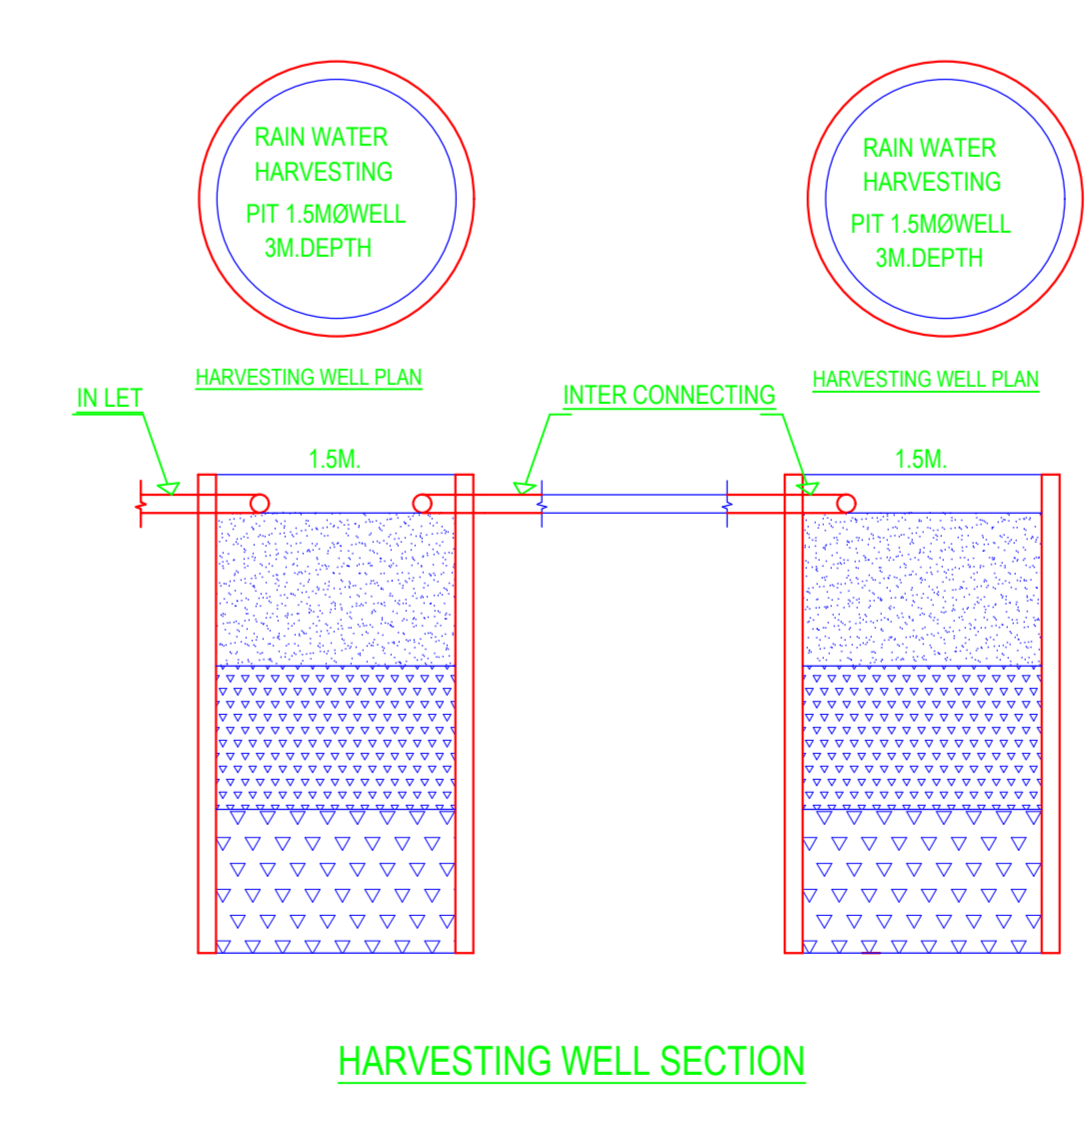


HARVESTING WELL SECTION

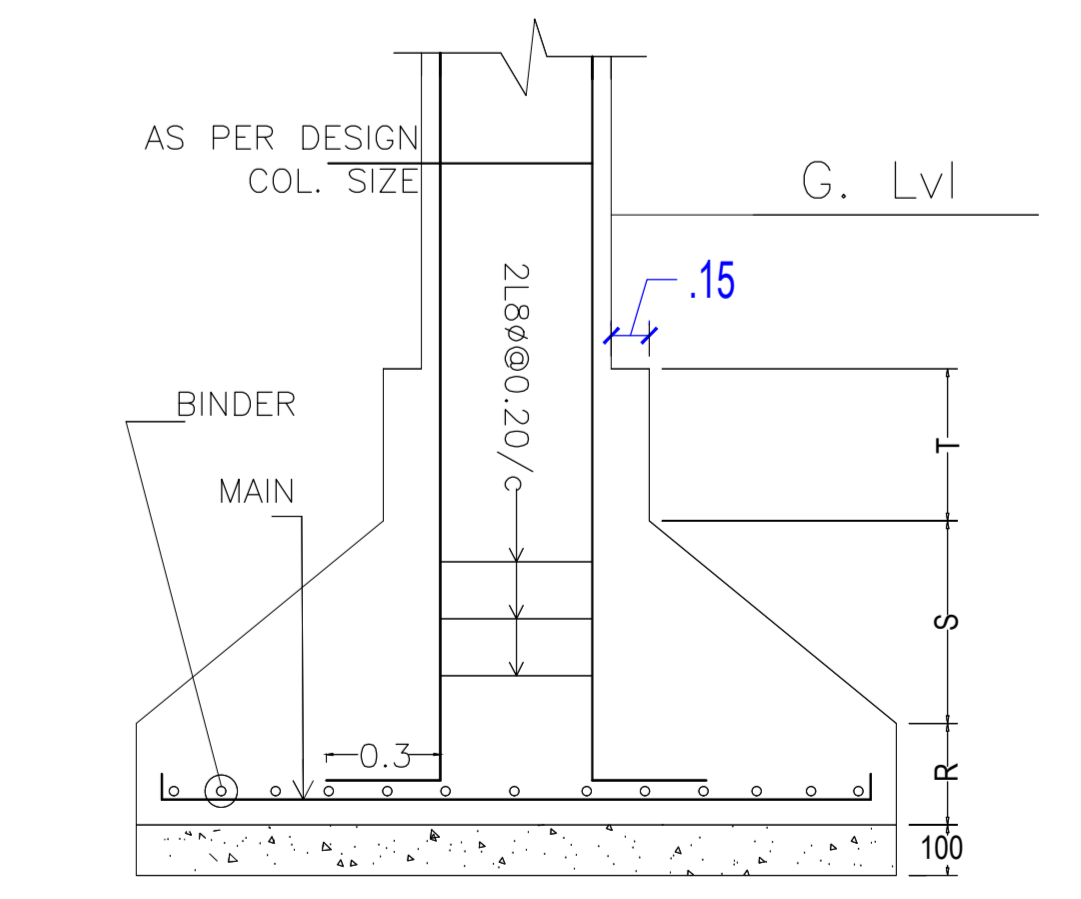


DETAIL OF COLUMN & FOOTING

DRP NAME AND SIGNATURE	STRUCTURAL ENGR NAME AND SIGNATURE	BUILDER NAME AND SIGNATURE	DIGITAL SIGNATURE
L.K.BAMAN	JAGADINDR00140221		


Proposee Basic Information	
Proposee No.	JACANM004003
Owner Name	NETAJ SUBRA MEDICAL COLLEGE AND HOSPITAL, A UNIT OF SRINIVAS DEVI MULIKA KALYAN SAHASTRAN
Plot No.	83
Plot No.	E-4 SURVEY PLOT NO- 41P
Village Name	Harshad and Braze
Use	Institutional
Sub Use	Institutional Building

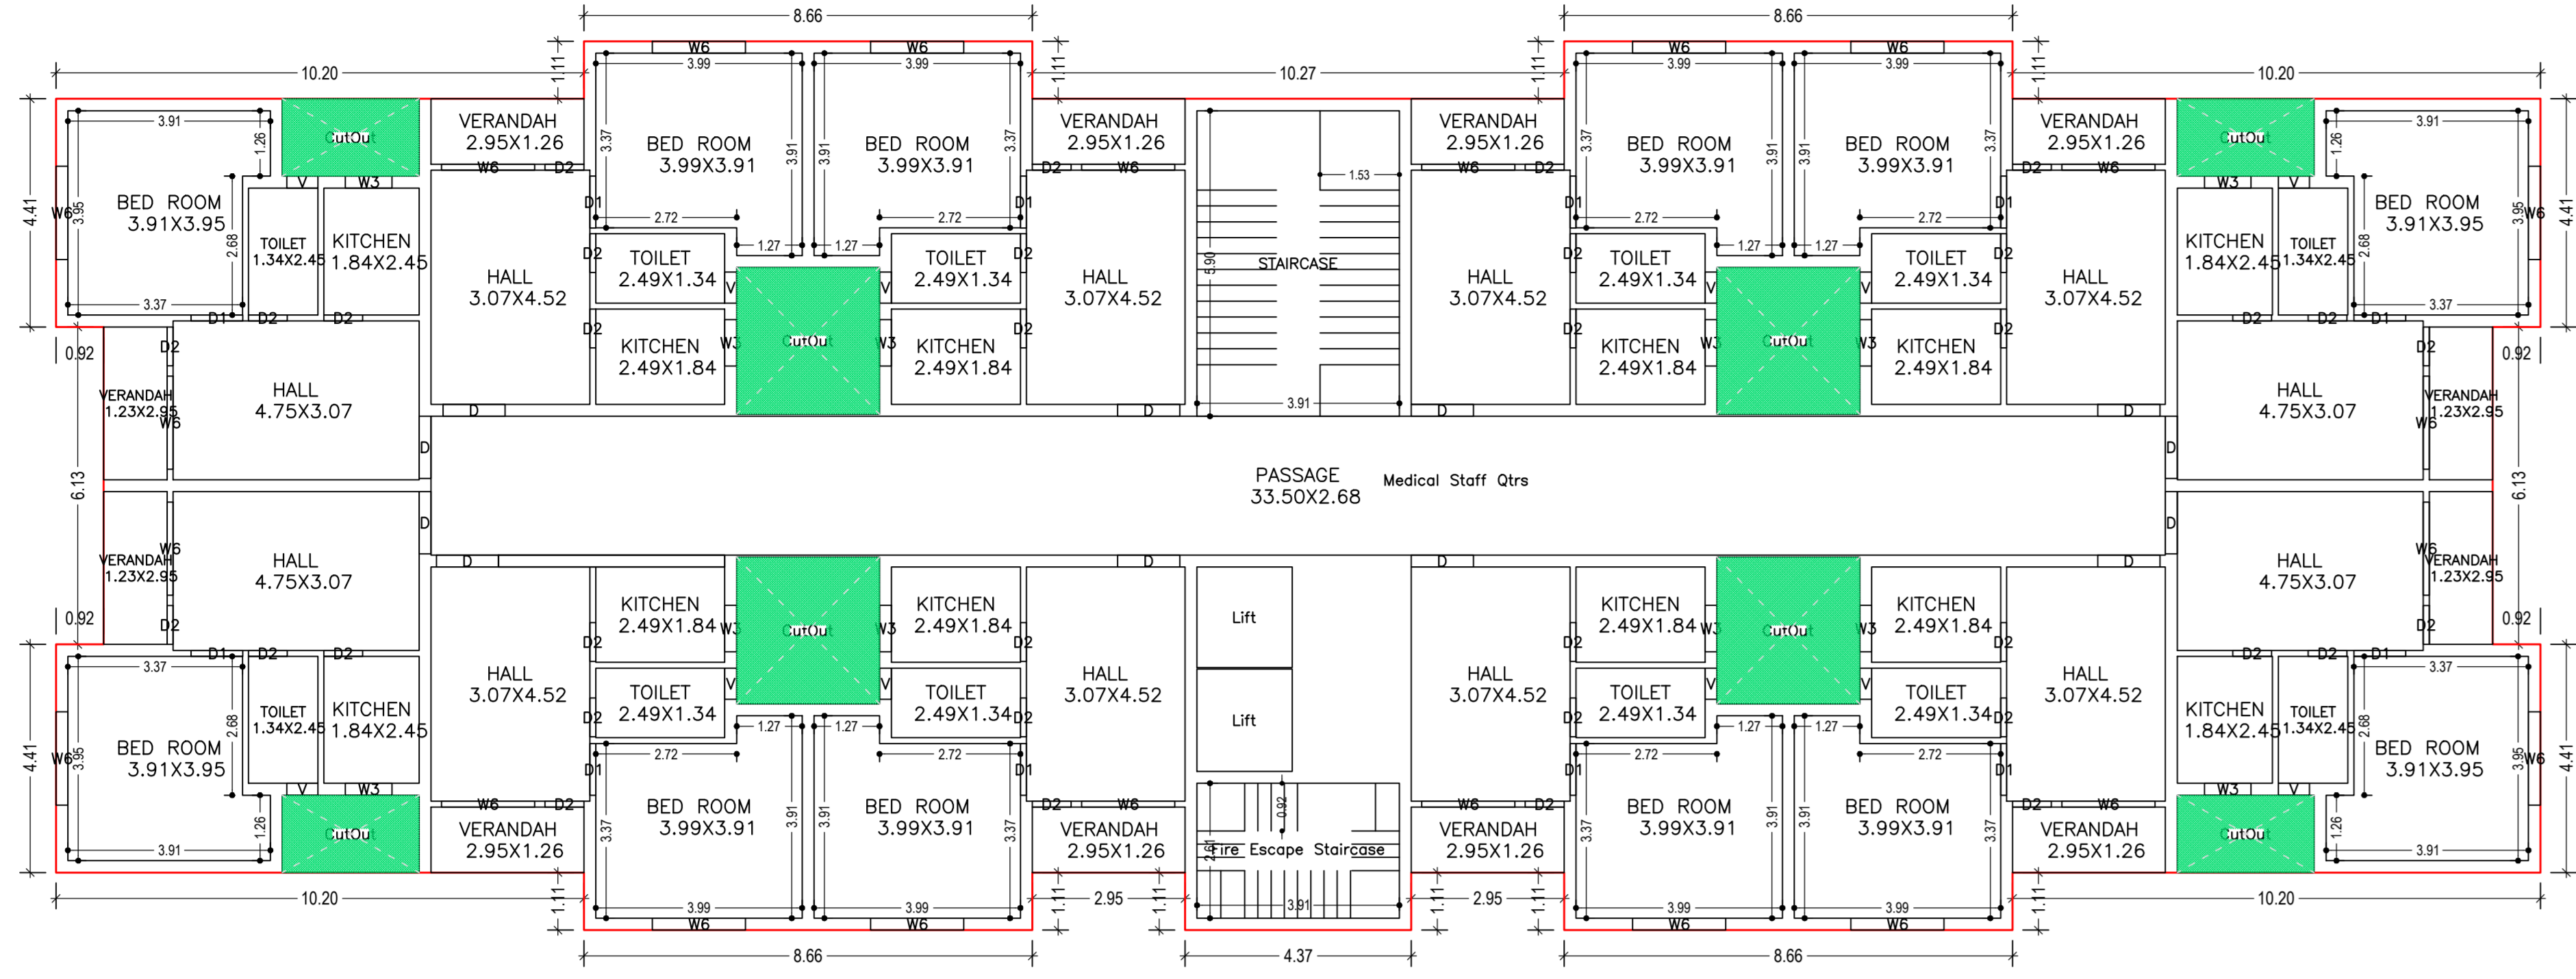

GROUND FLOOR PLAN  
(Proposed)  
(SCALE: 1:100)

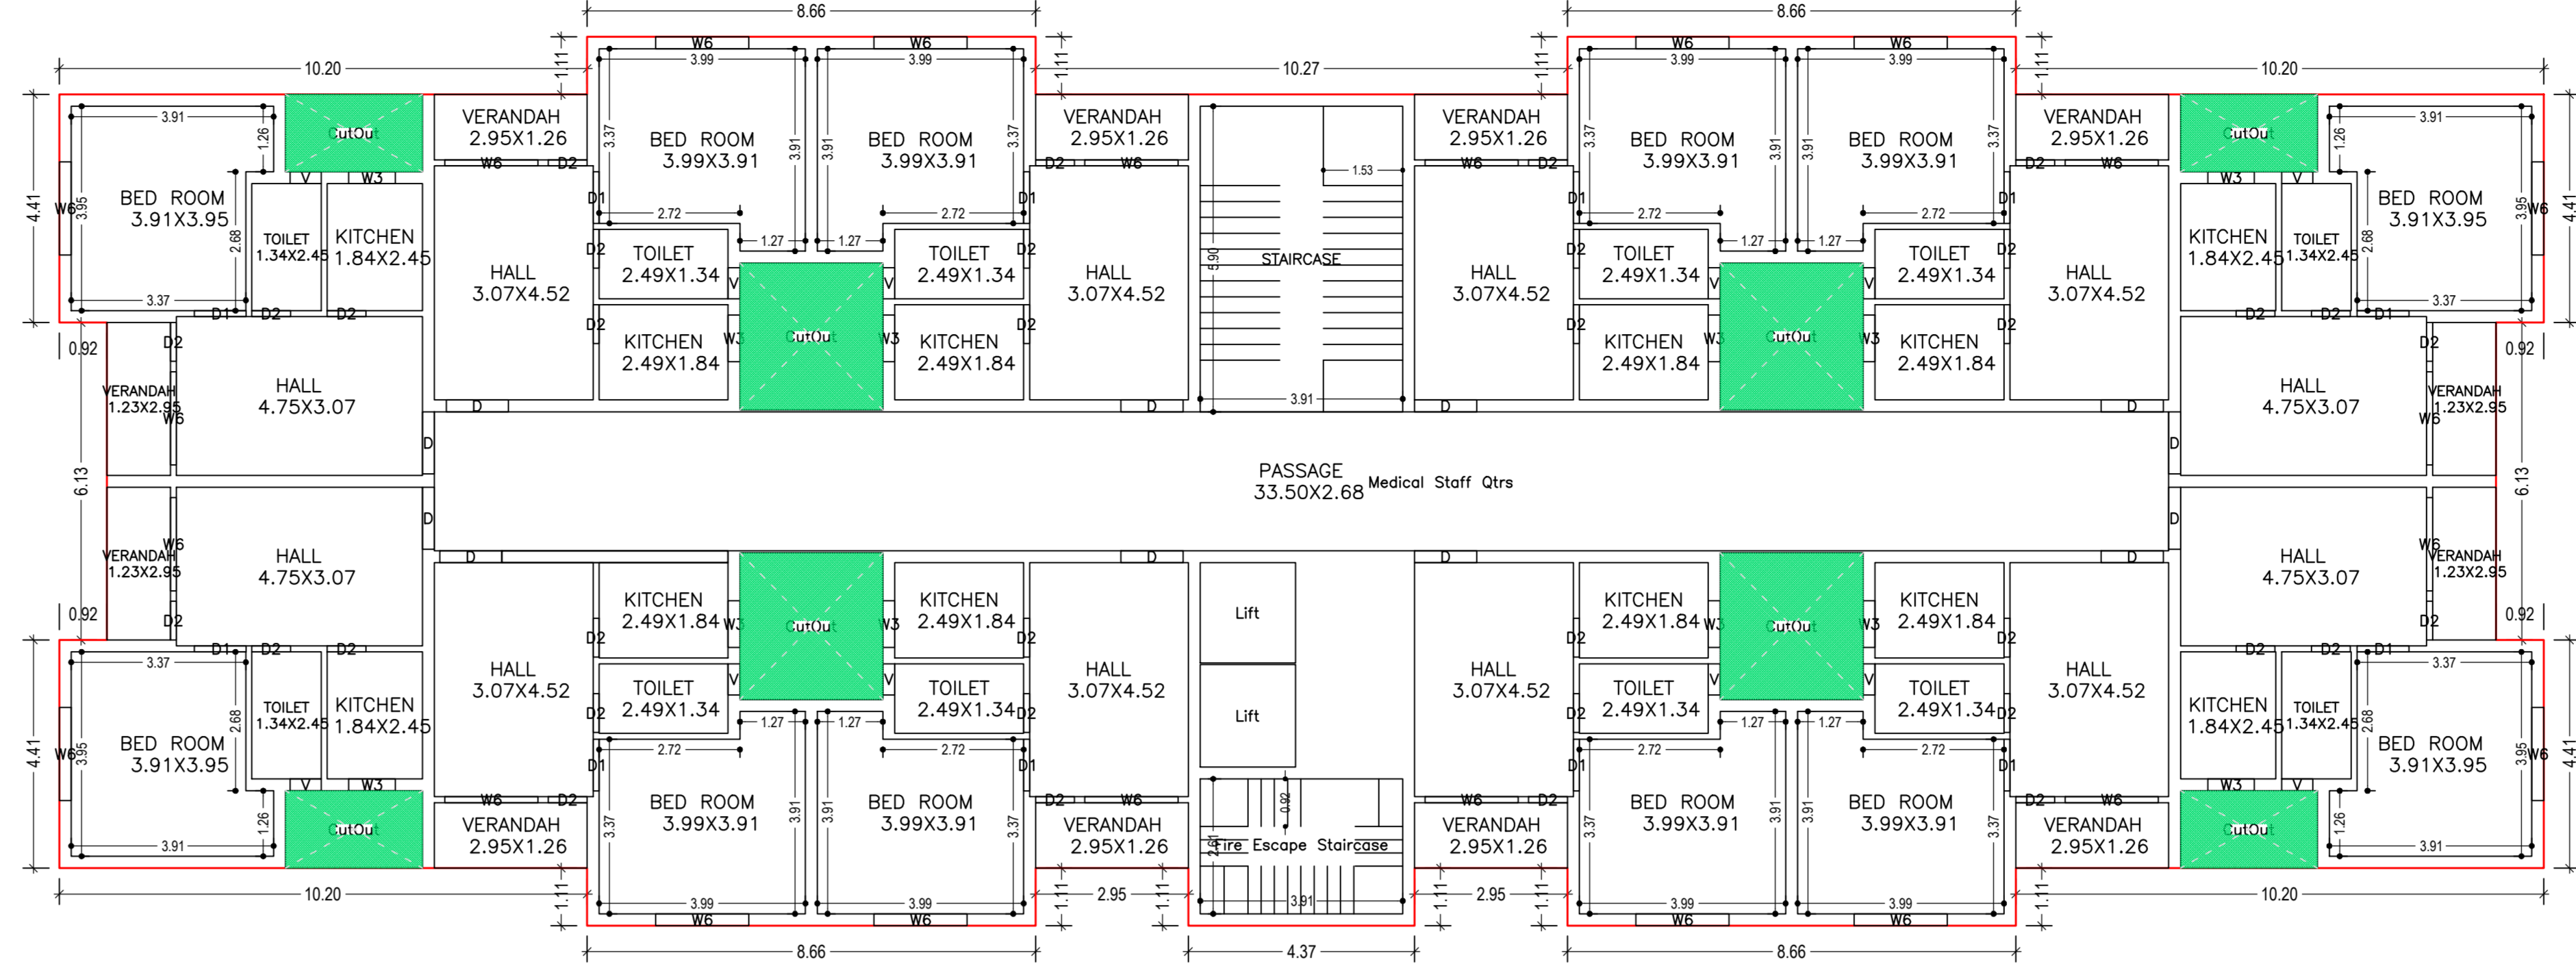

TYPICAL - 1, 2, 3& 4 FLOOR PLAN  
(Proposed)  
(SCALE: 1:100)

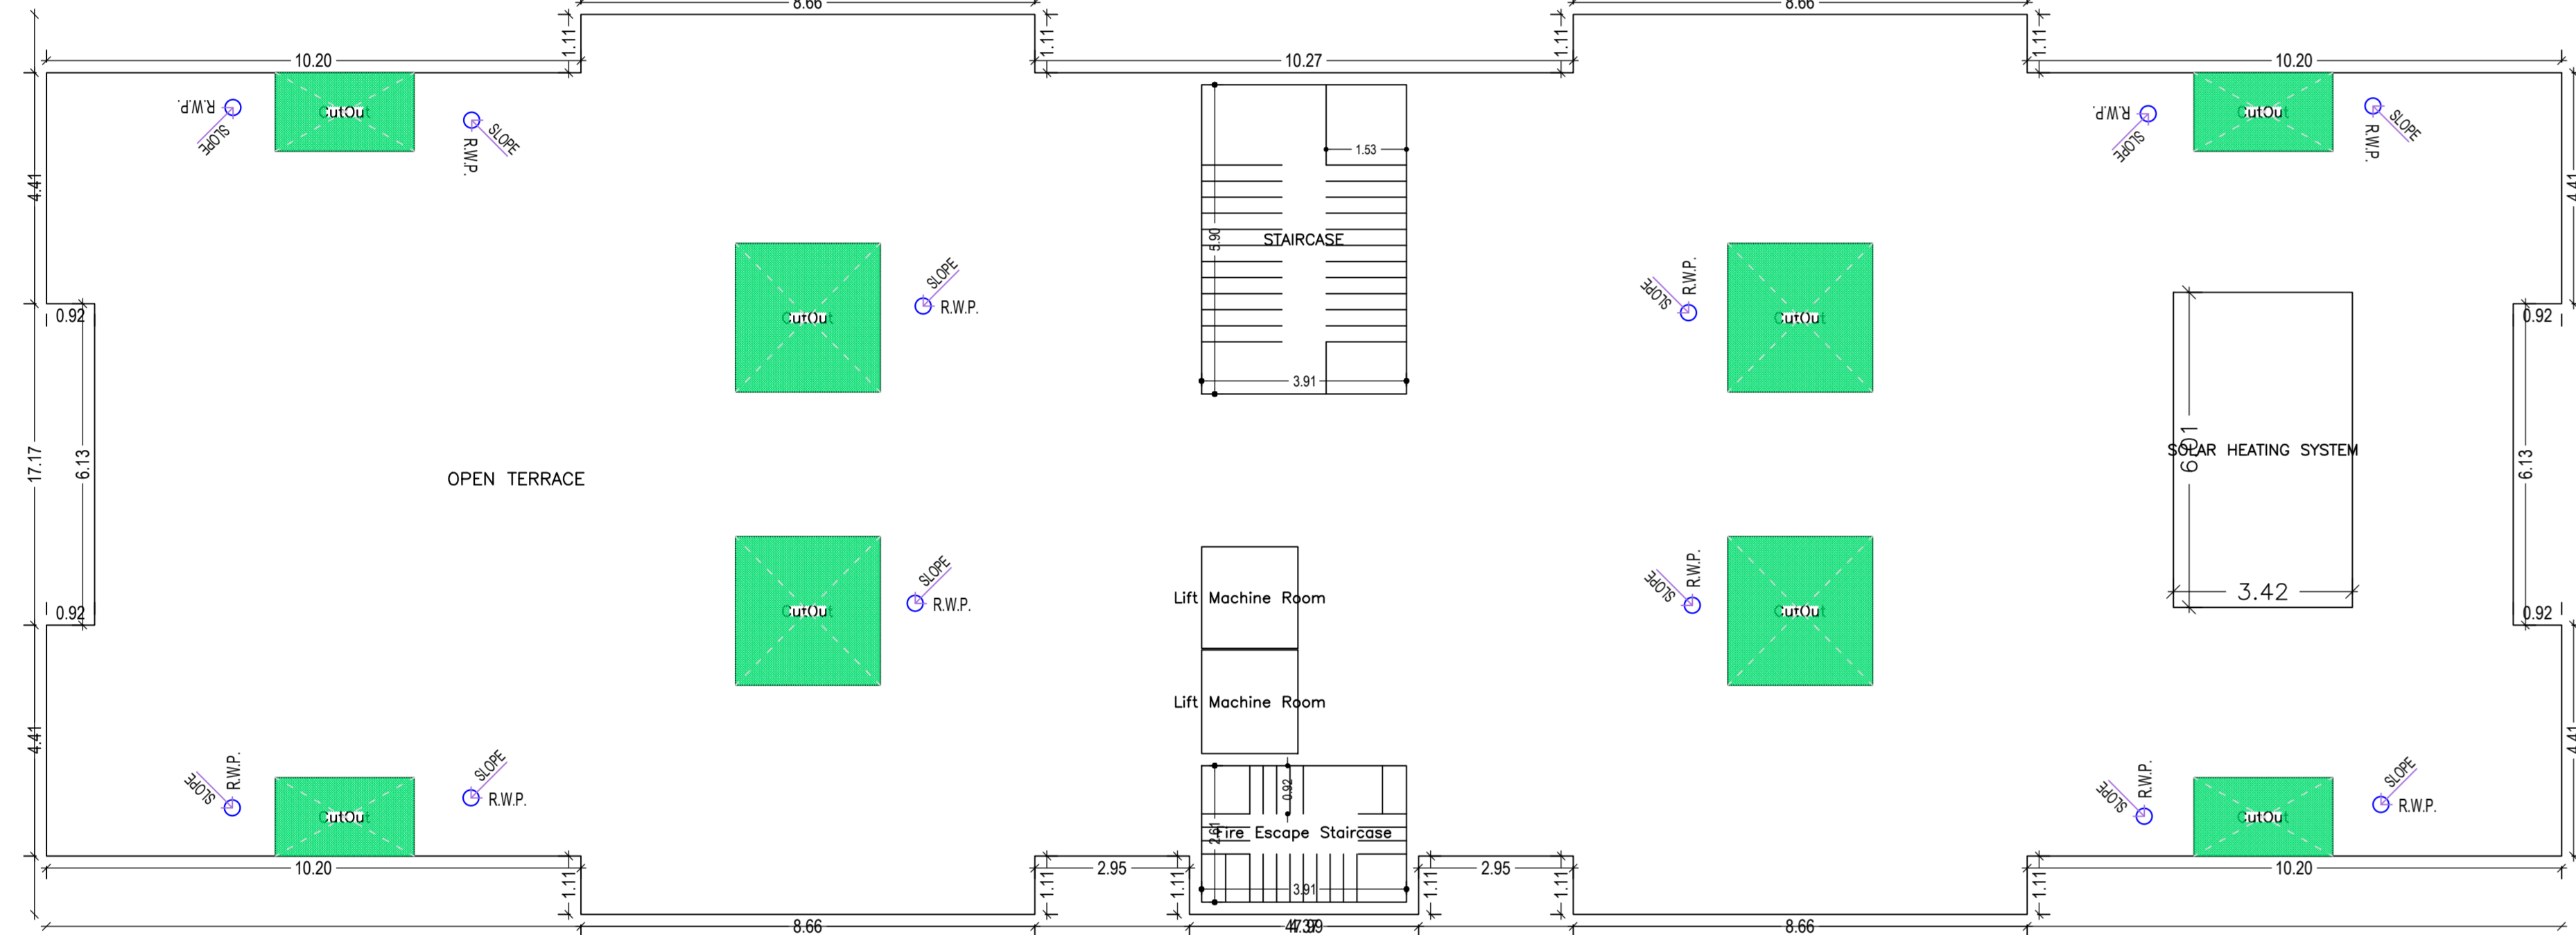

TERRACE FLOOR PLAN  
(SCALE: 1:100)



SIDE-A ELEVATION  
SCALE - 1:100



FRONT ELEVATION  
SCALE - 1:100

Building :- B (FEMALE STAFF QTRS)

Floor Name	Grass Balance Area	Division	From Area	To Area	Total Area	Area	Total Area	Area	Total Area
Ground Floor	78.99	47.13	78.99	10.91	89.90	89.90	89.90	89.90	89.90
1st Floor	78.99	47.13	78.99	10.91	89.90	89.90	89.90	89.90	89.90
2nd Floor	78.99	47.13	78.99	10.91	89.90	89.90	89.90	89.90	89.90
3rd Floor	78.99	47.13	78.99	10.91	89.90	89.90	89.90	89.90	89.90
4th Floor	78.99	47.13	78.99	10.91	89.90	89.90	89.90	89.90	89.90
Total	315.96	190.62	315.96	43.66	359.62	359.62	359.62	359.62	359.62

SCHEDULE OF DOOR:


Sl. No.	TYPE	NUMBER	HEIGHT	NO. OF
1	WOODEN DOOR	10	2.10	10
2	METAL DOOR	10	2.10	10
3	GLASS DOOR	5	2.10	5
4	ALUMINIUM DOOR	5	2.10	5
5	STEEL DOOR	5	2.10	5
6	GLASS DOOR	5	2.10	5
7	ALUMINIUM DOOR	5	2.10	5
8	STEEL DOOR	5	2.10	5
15	GLASS DOOR	5	2.10	5

SCHEDULE OF WINDOW/VENTILATION:


Sl. No.	TYPE	NUMBER	HEIGHT	NO. OF
1	WOODEN WINDOW	10	2.10	10
2	METAL WINDOW	10	2.10	10
3	GLASS WINDOW	5	2.10	5
4	ALUMINIUM WINDOW	5	2.10	5
5	STEEL WINDOW	5	2.10	5
6	GLASS WINDOW	5	2.10	5
7	ALUMINIUM WINDOW	5	2.10	5
8	STEEL WINDOW	5	2.10	5
15	GLASS WINDOW	5	2.10	5

UNIT/BX Table for Building :- B (FEMALE STAFF QTRS)


FLOOR	Name	UNIT/BX TYPE	UNIT/BX NO.	No. of Rooms	No. of Amenities
GROUND FLOOR	Medical Staff	OTHER	89.25	89.25	1
1ST FLOOR	Medical Staff	OTHER	89.25	89.25	1
2ND FLOOR	Medical Staff	OTHER	89.25	89.25	1
3RD FLOOR	Medical Staff	OTHER	89.25	89.25	1
4TH FLOOR	Medical Staff	OTHER	89.25	89.25	1
Total			346.25	346.25	5

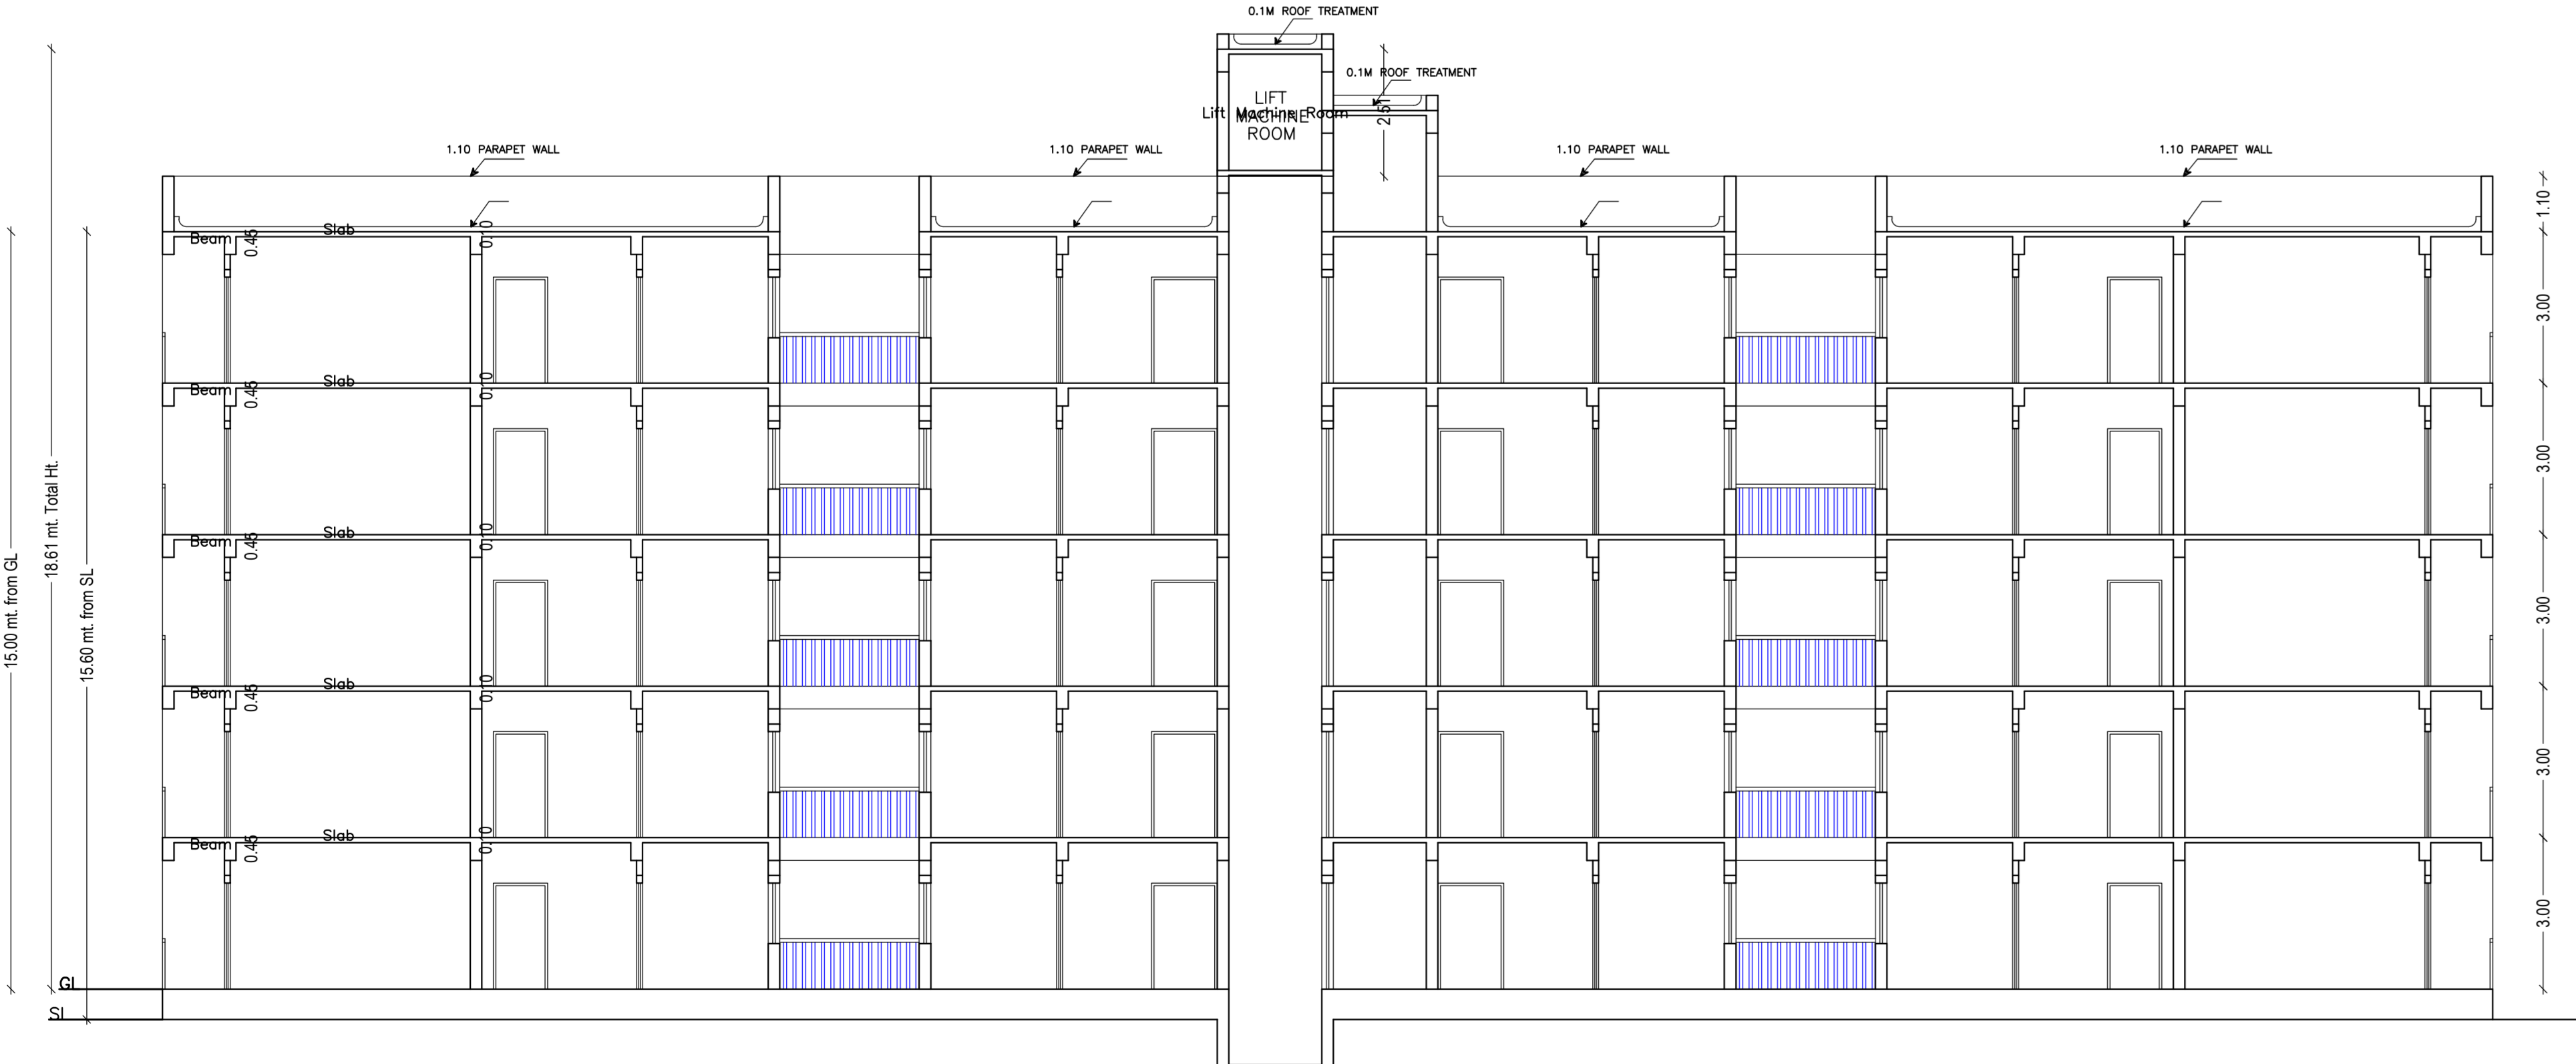


SECTION X-X  
SCALE - 1:100

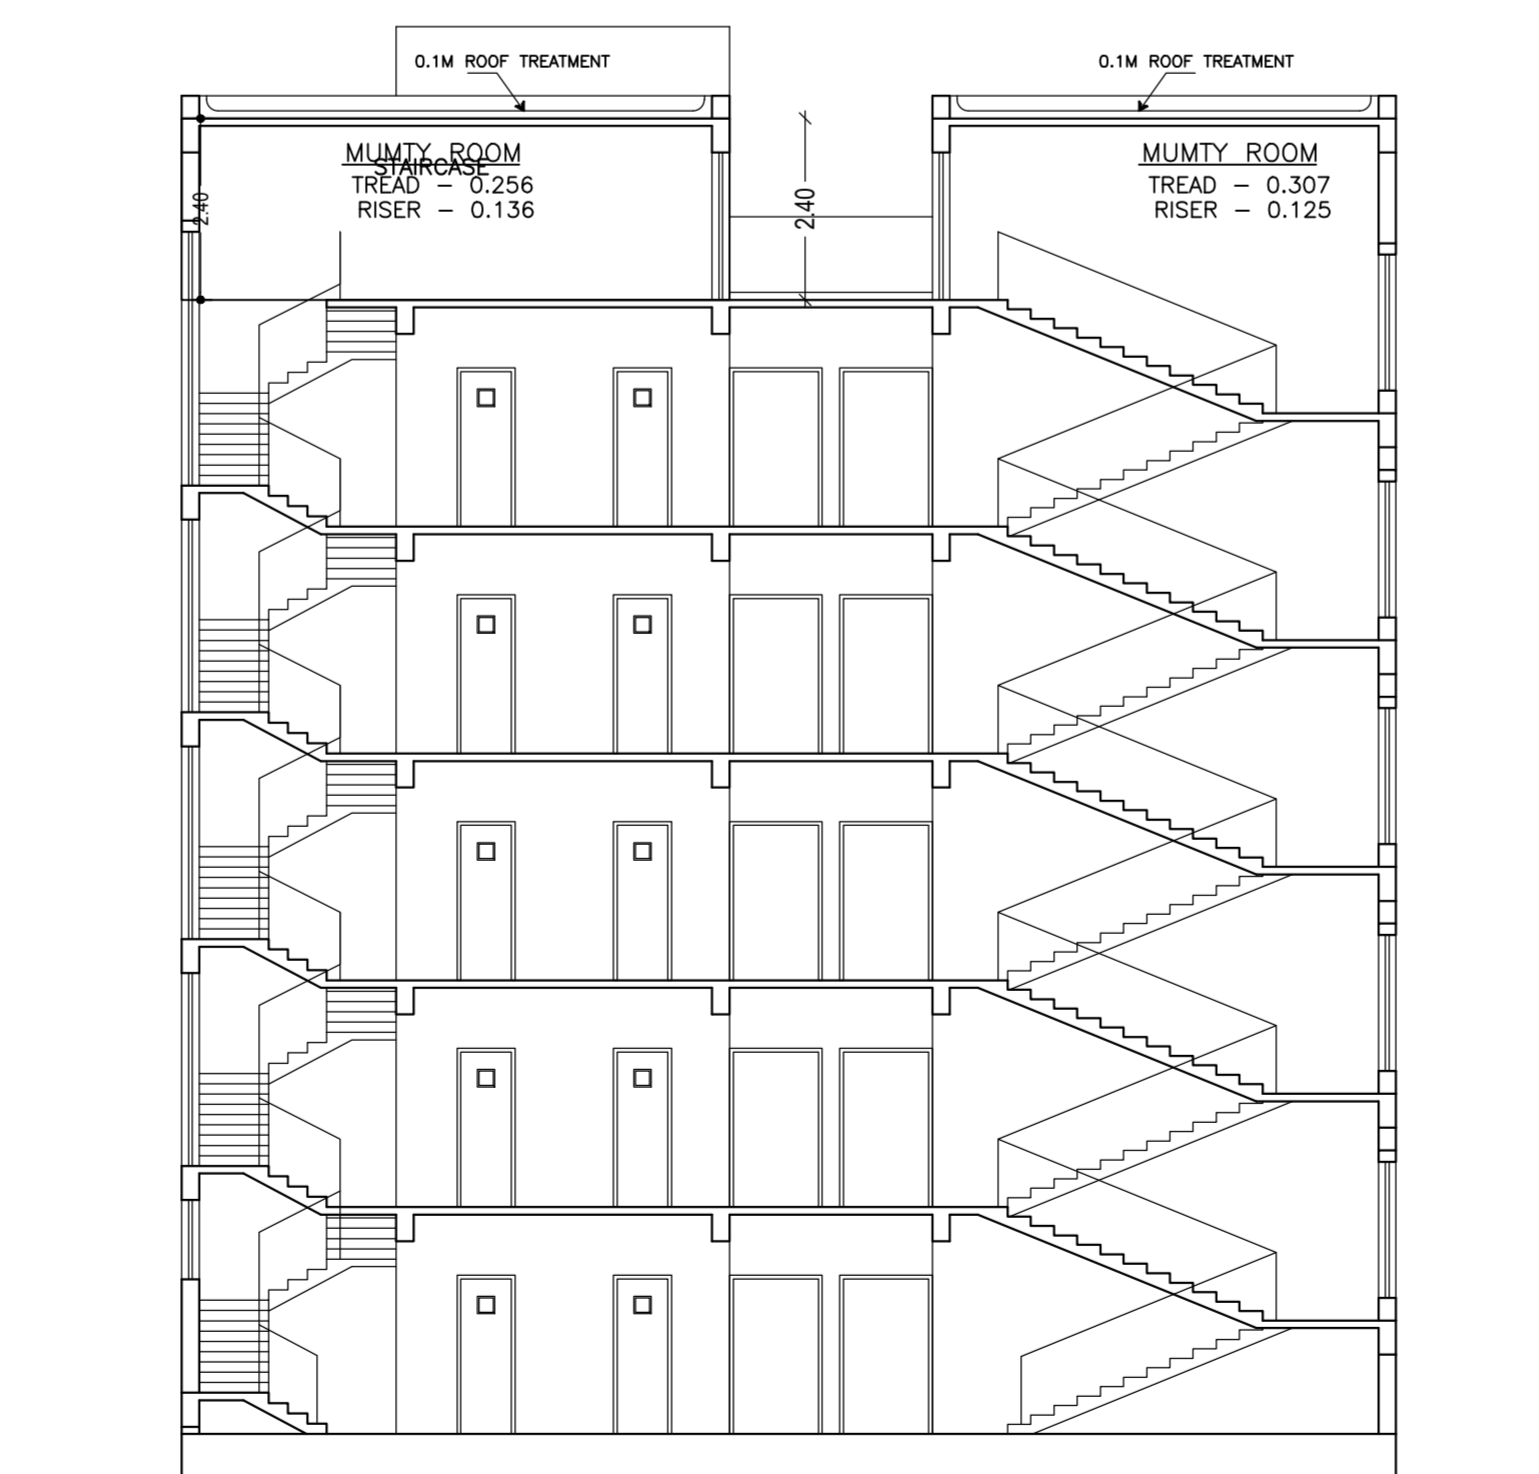


SECTION Y-Y  
SCALE - 1:100

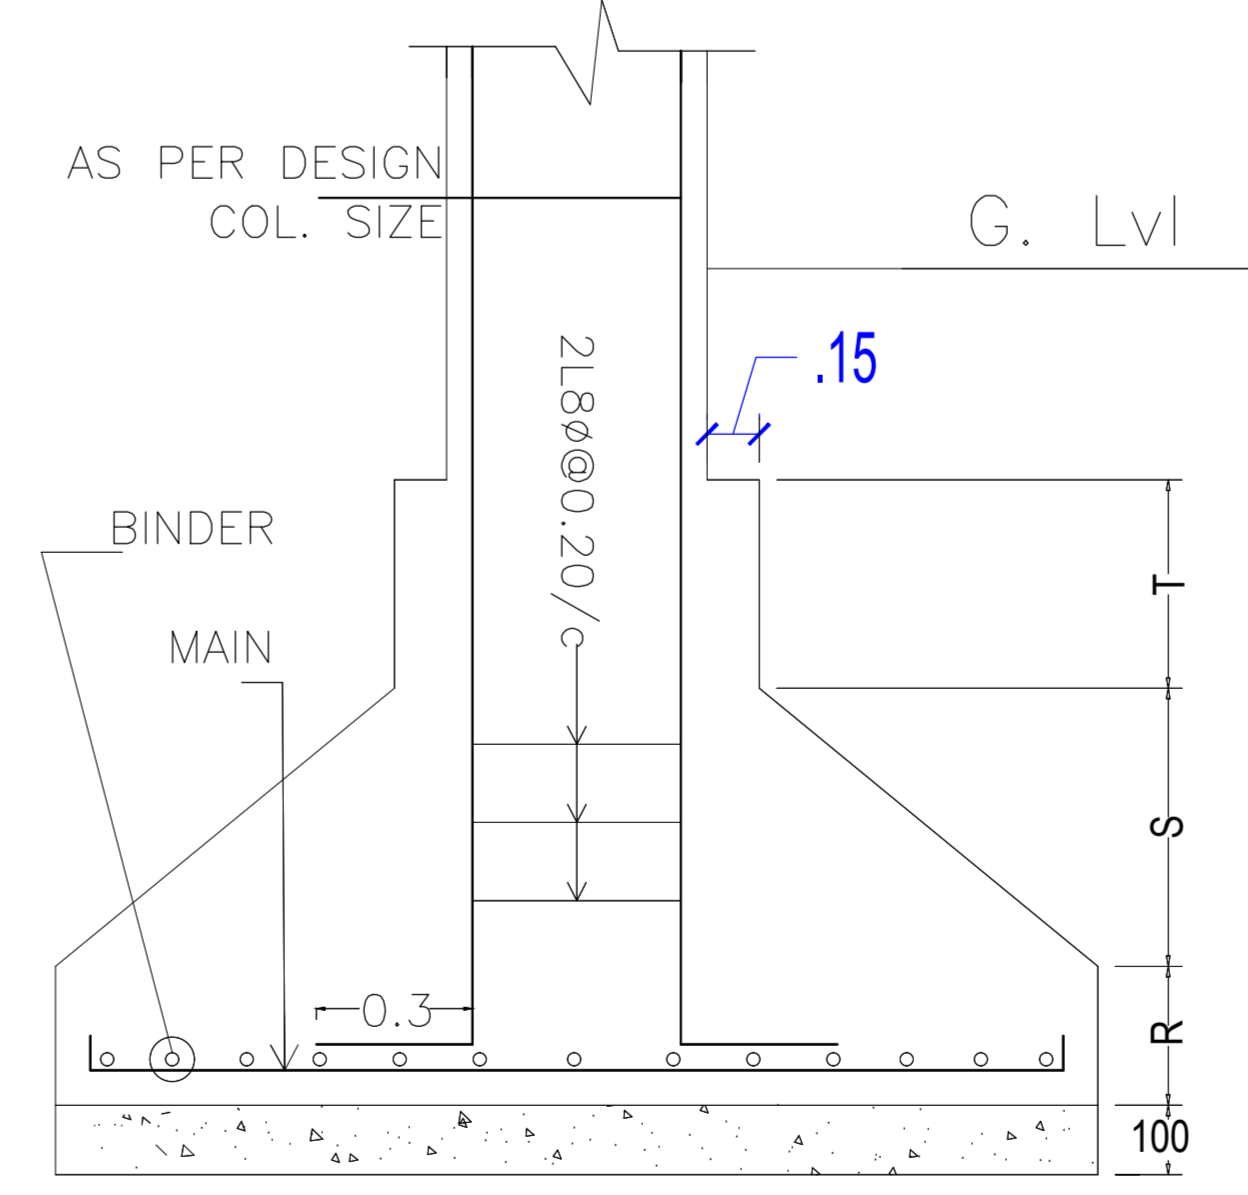


DETAIL OF COLUMN & FOOTING

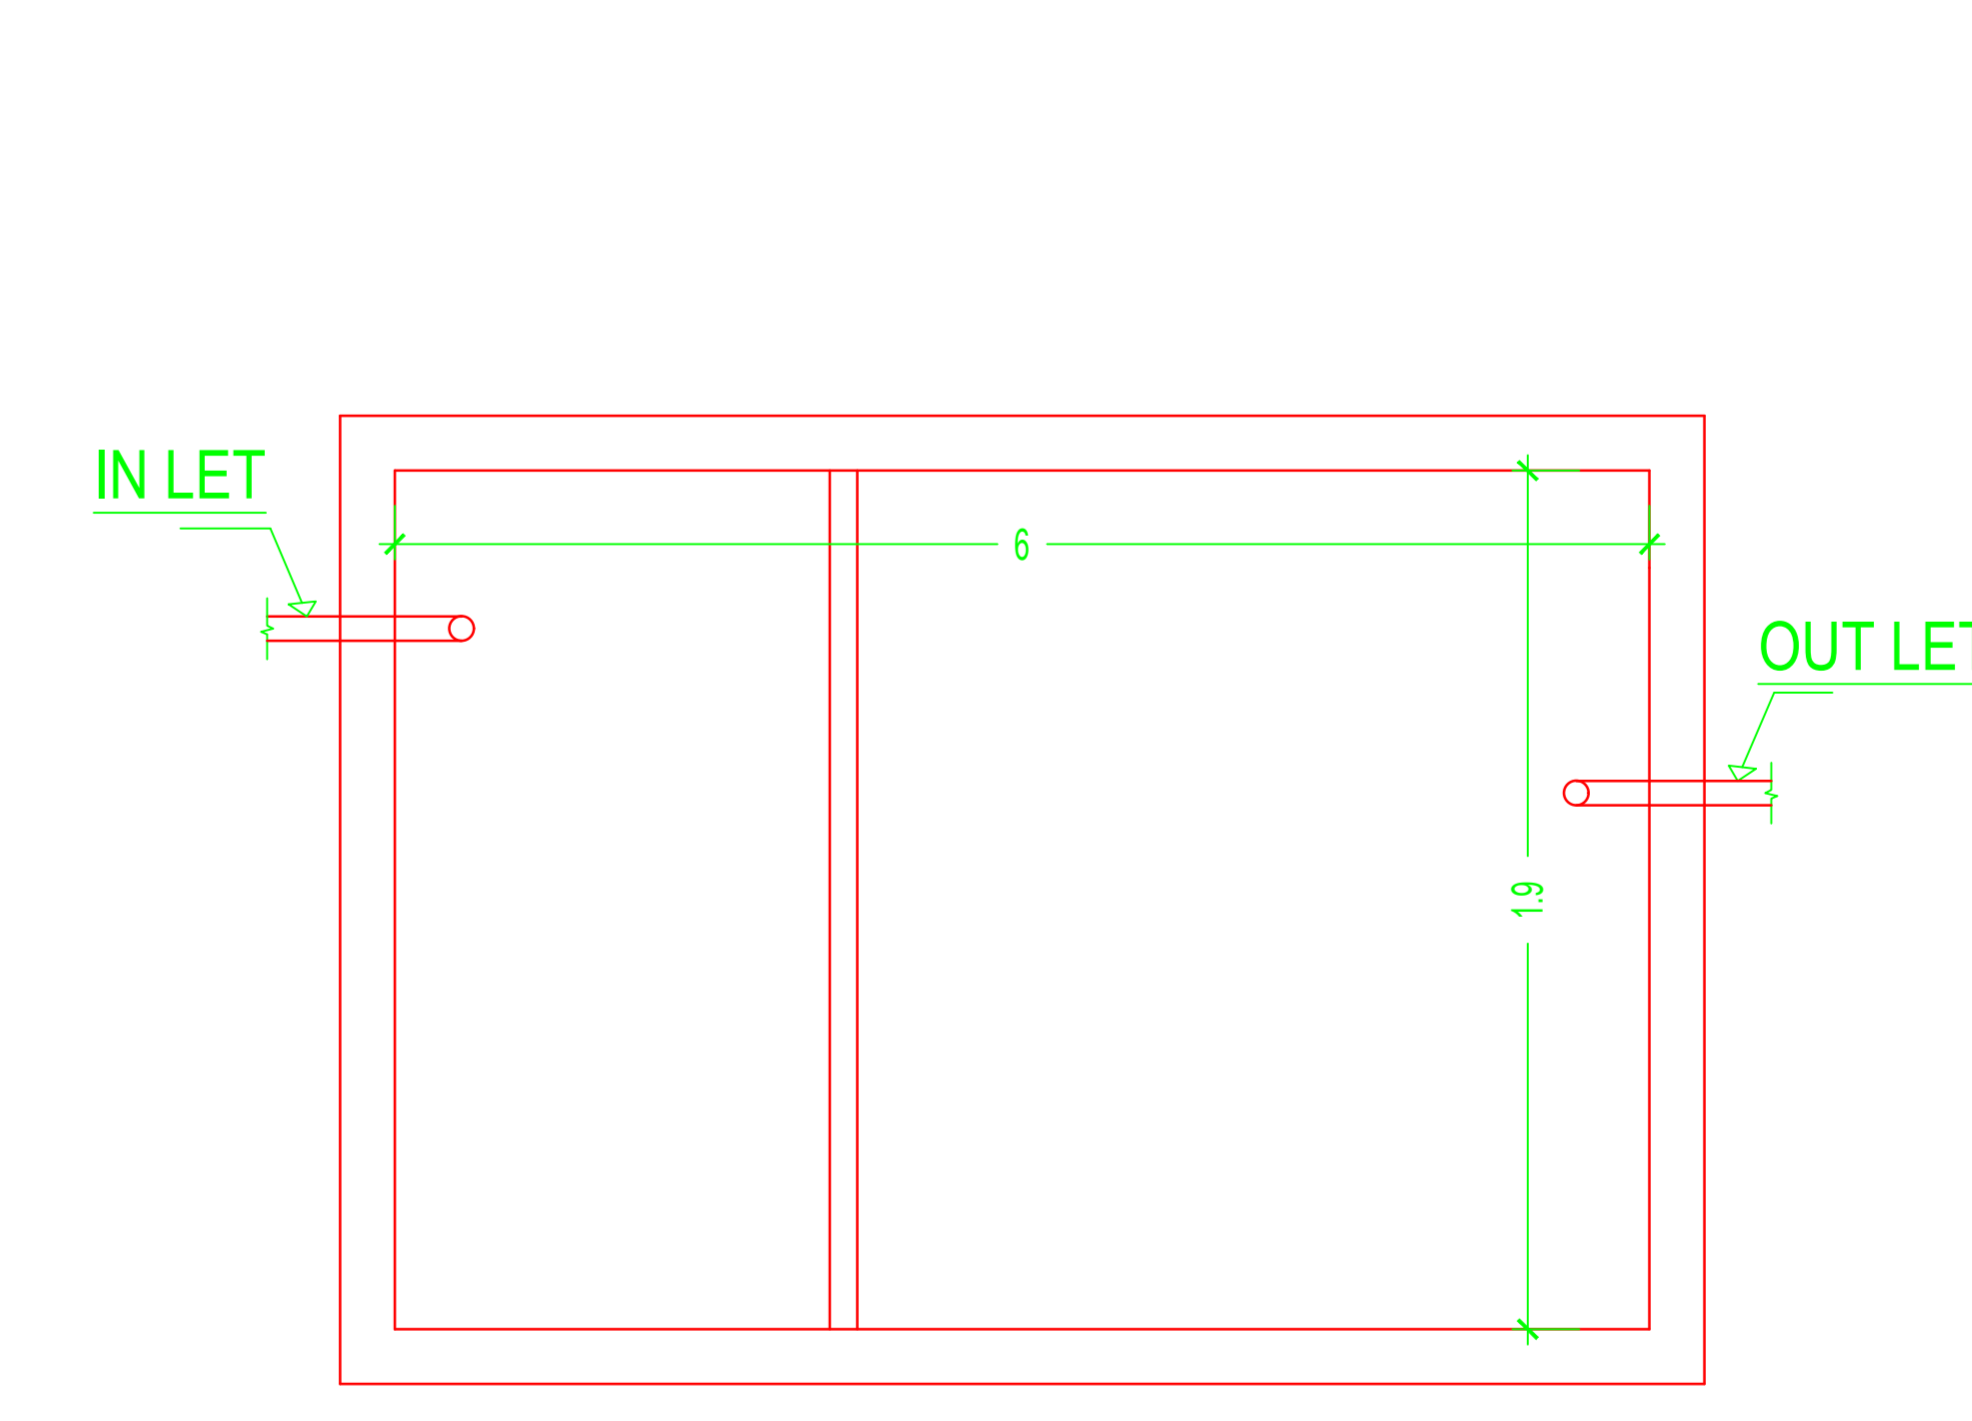

SEPTIC TANK PLAN

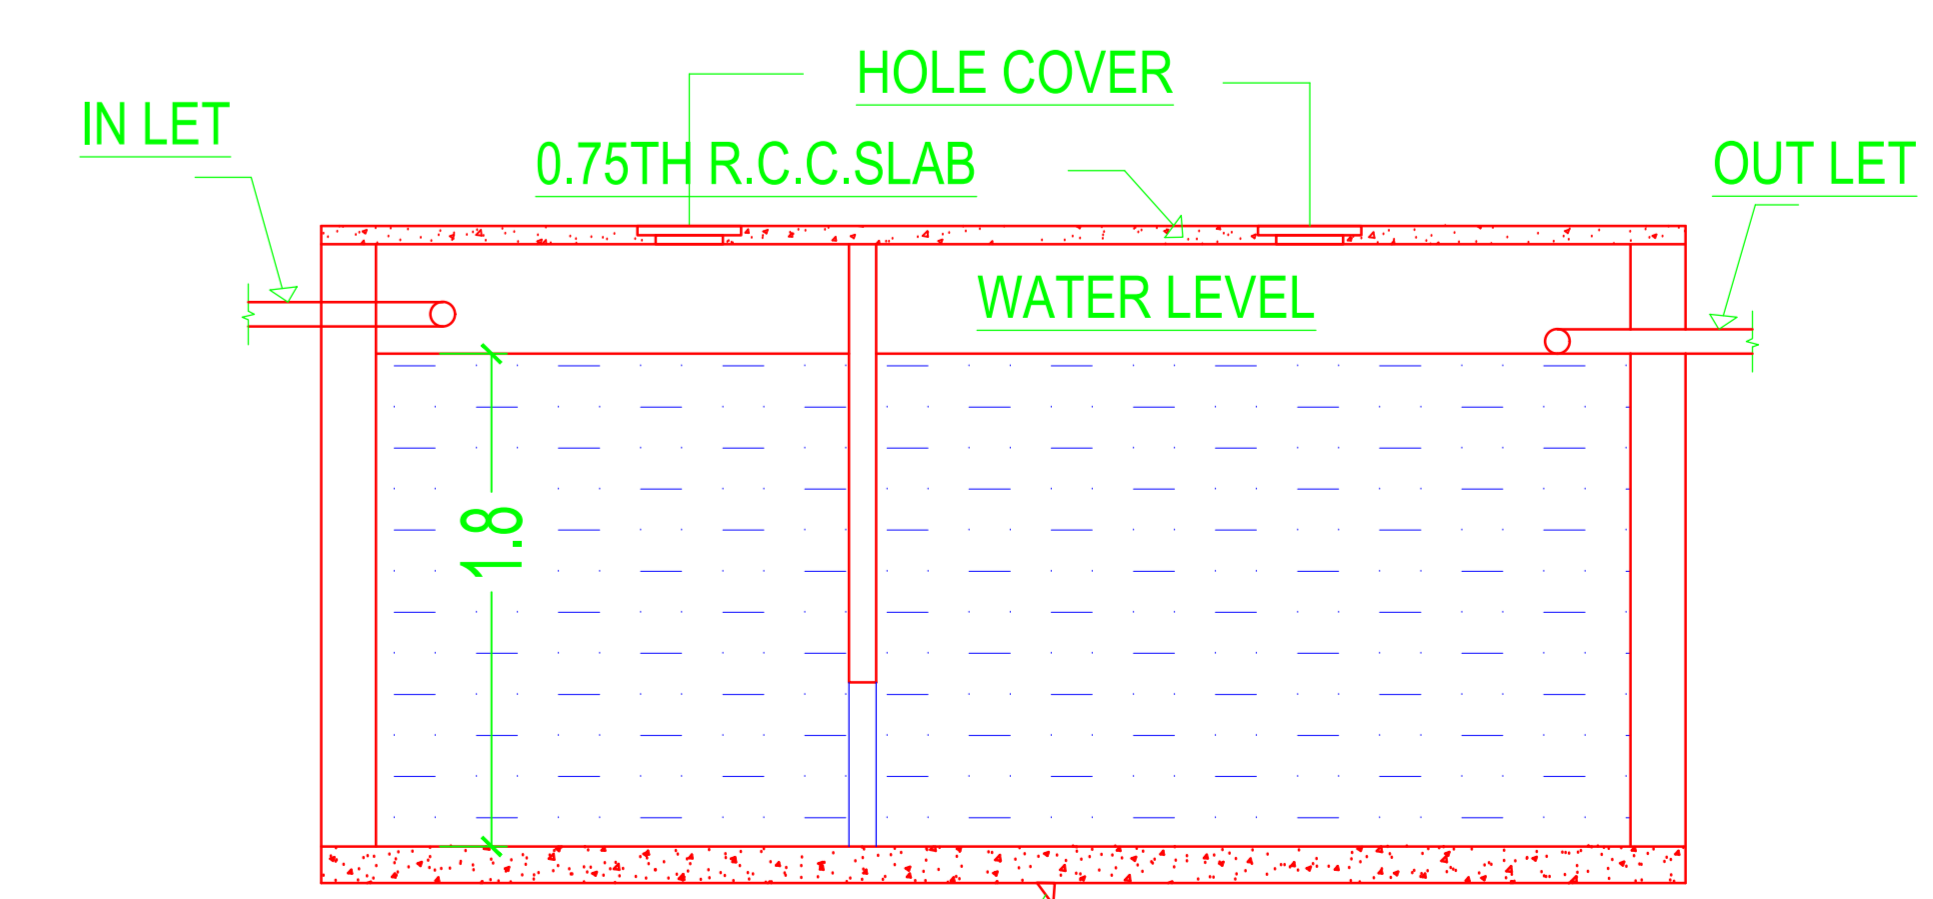


SEPTIC TANK SECTION

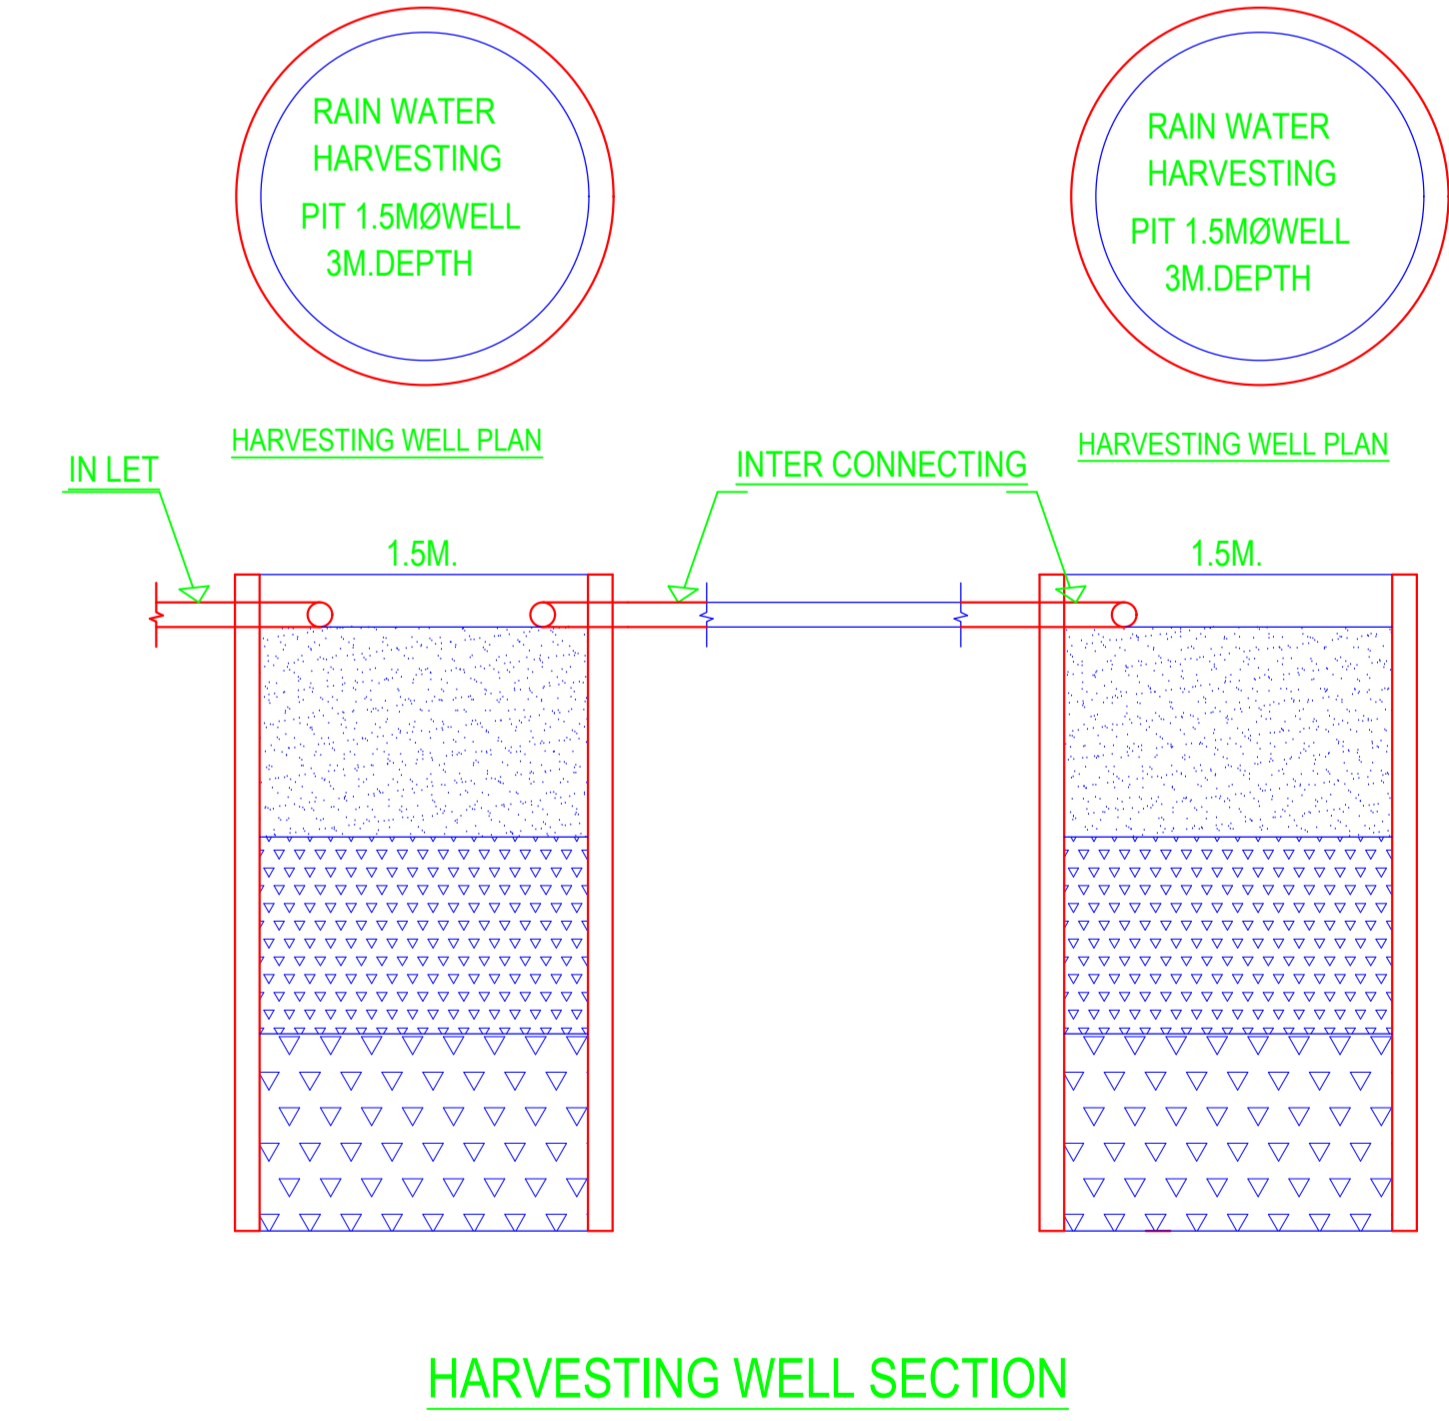


HARVESTING WELL SECTION

DR. NAME AND SIGNATURE	STRUCTURAL ENGINEER NAME AND SIGNATURE	BUILDER NAME AND SIGNATURE	DIGITAL SIGNATURE
	L. K. BANIN	JACANM004003/2021	

Proposal File No.	JACAMPH040303
Owner Name	NETAJ SUBRAM MEDICAL COLLEGE AND HOSPITAL, A UNIT OF SRINIVAS DEVI SWAMI KALYAN SANSTHAN
Plot No	83
Plot No	E-4 SURVEY PLOT NO- 41P
Usage Name	Hospital and Labs
Use	Institutional
Sub Use	Institutional Building

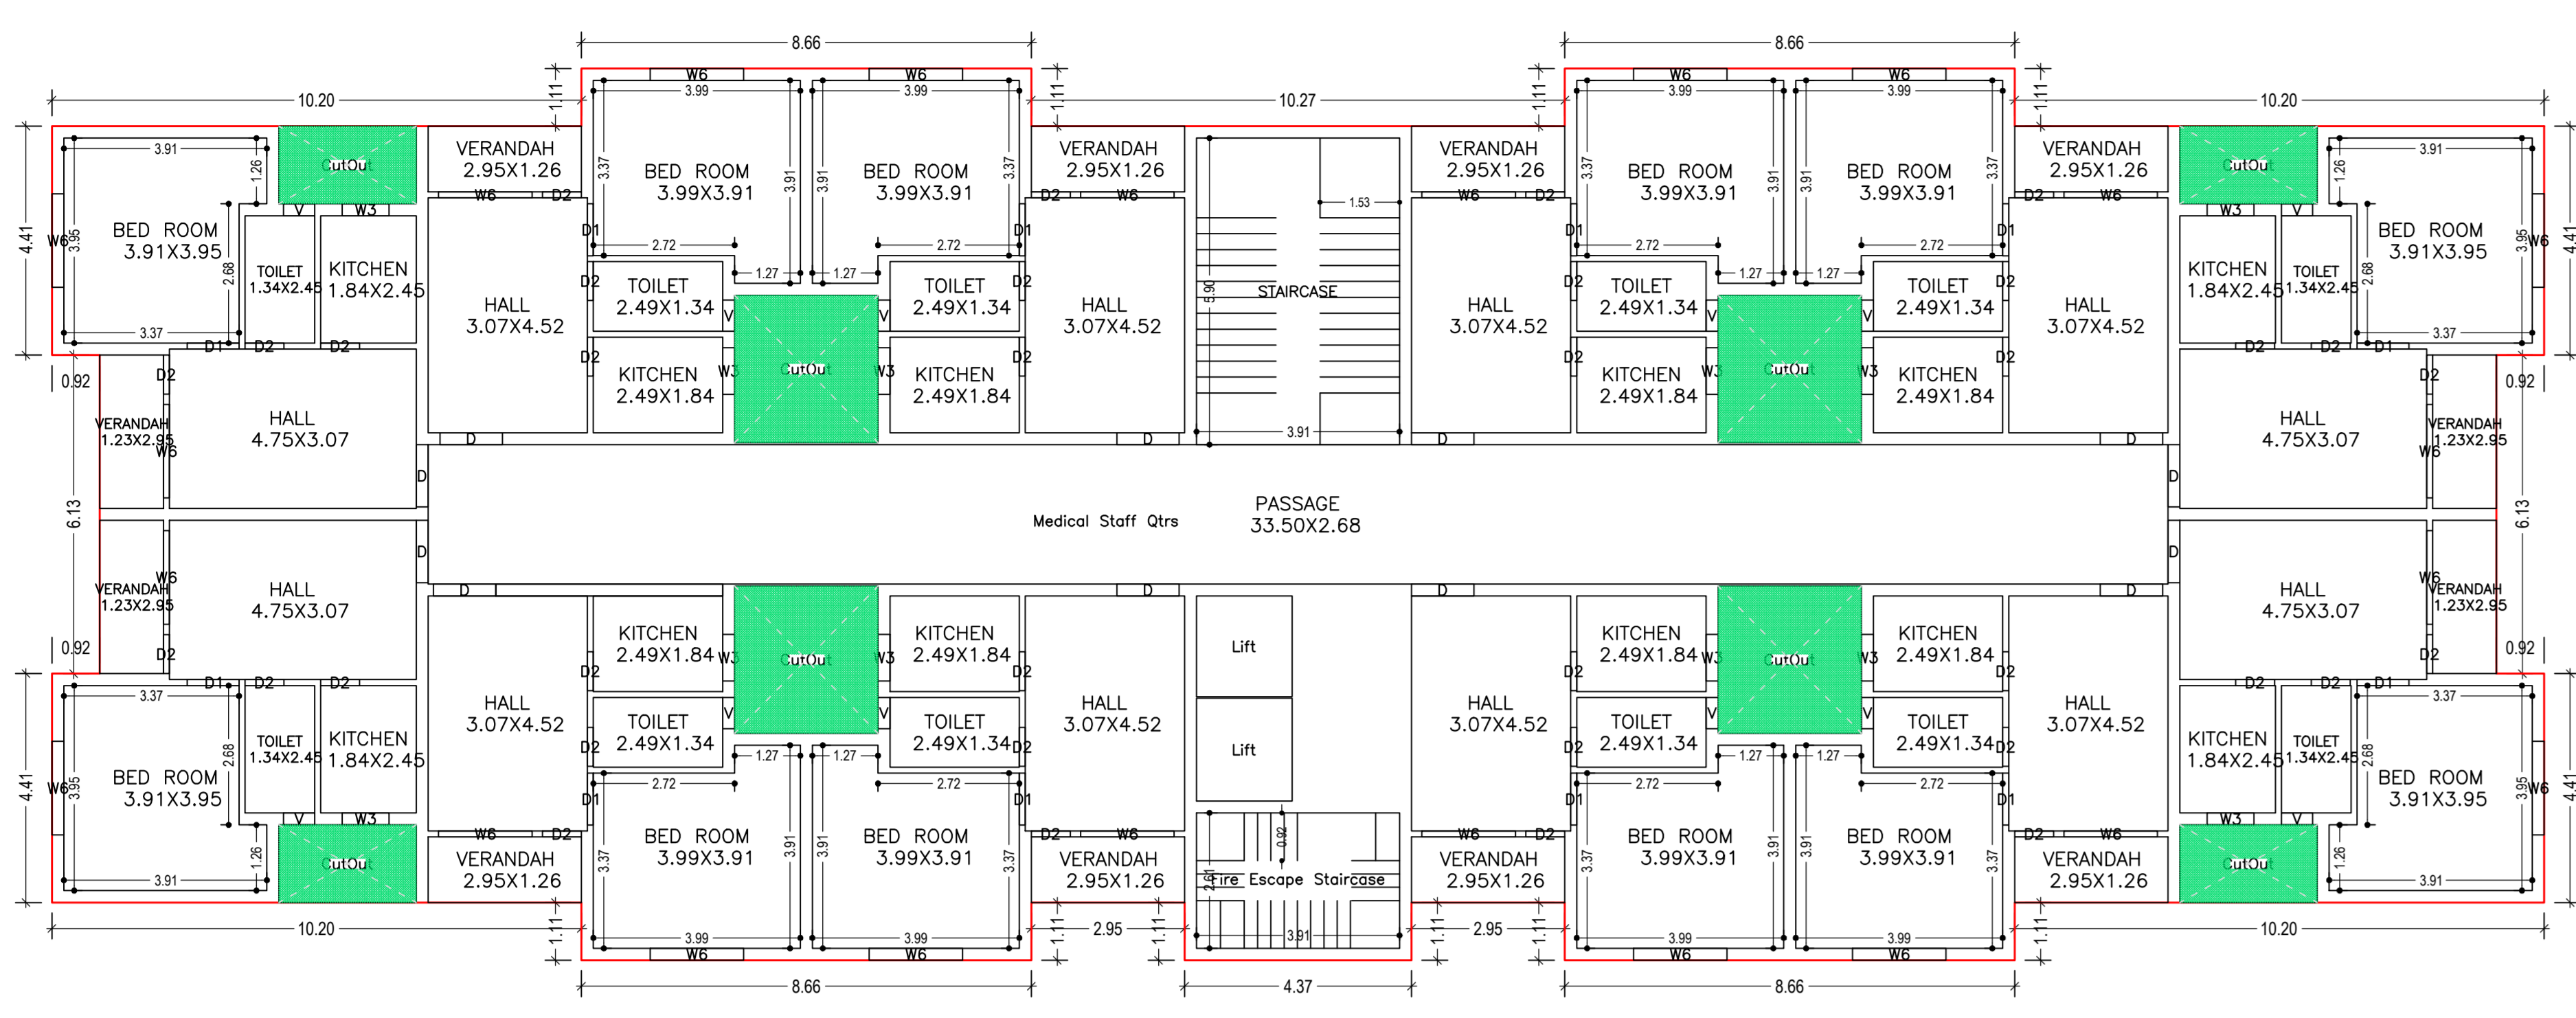

GROUND FLOOR PLAN  
(Proposed)  
(SCALE: 1:100)

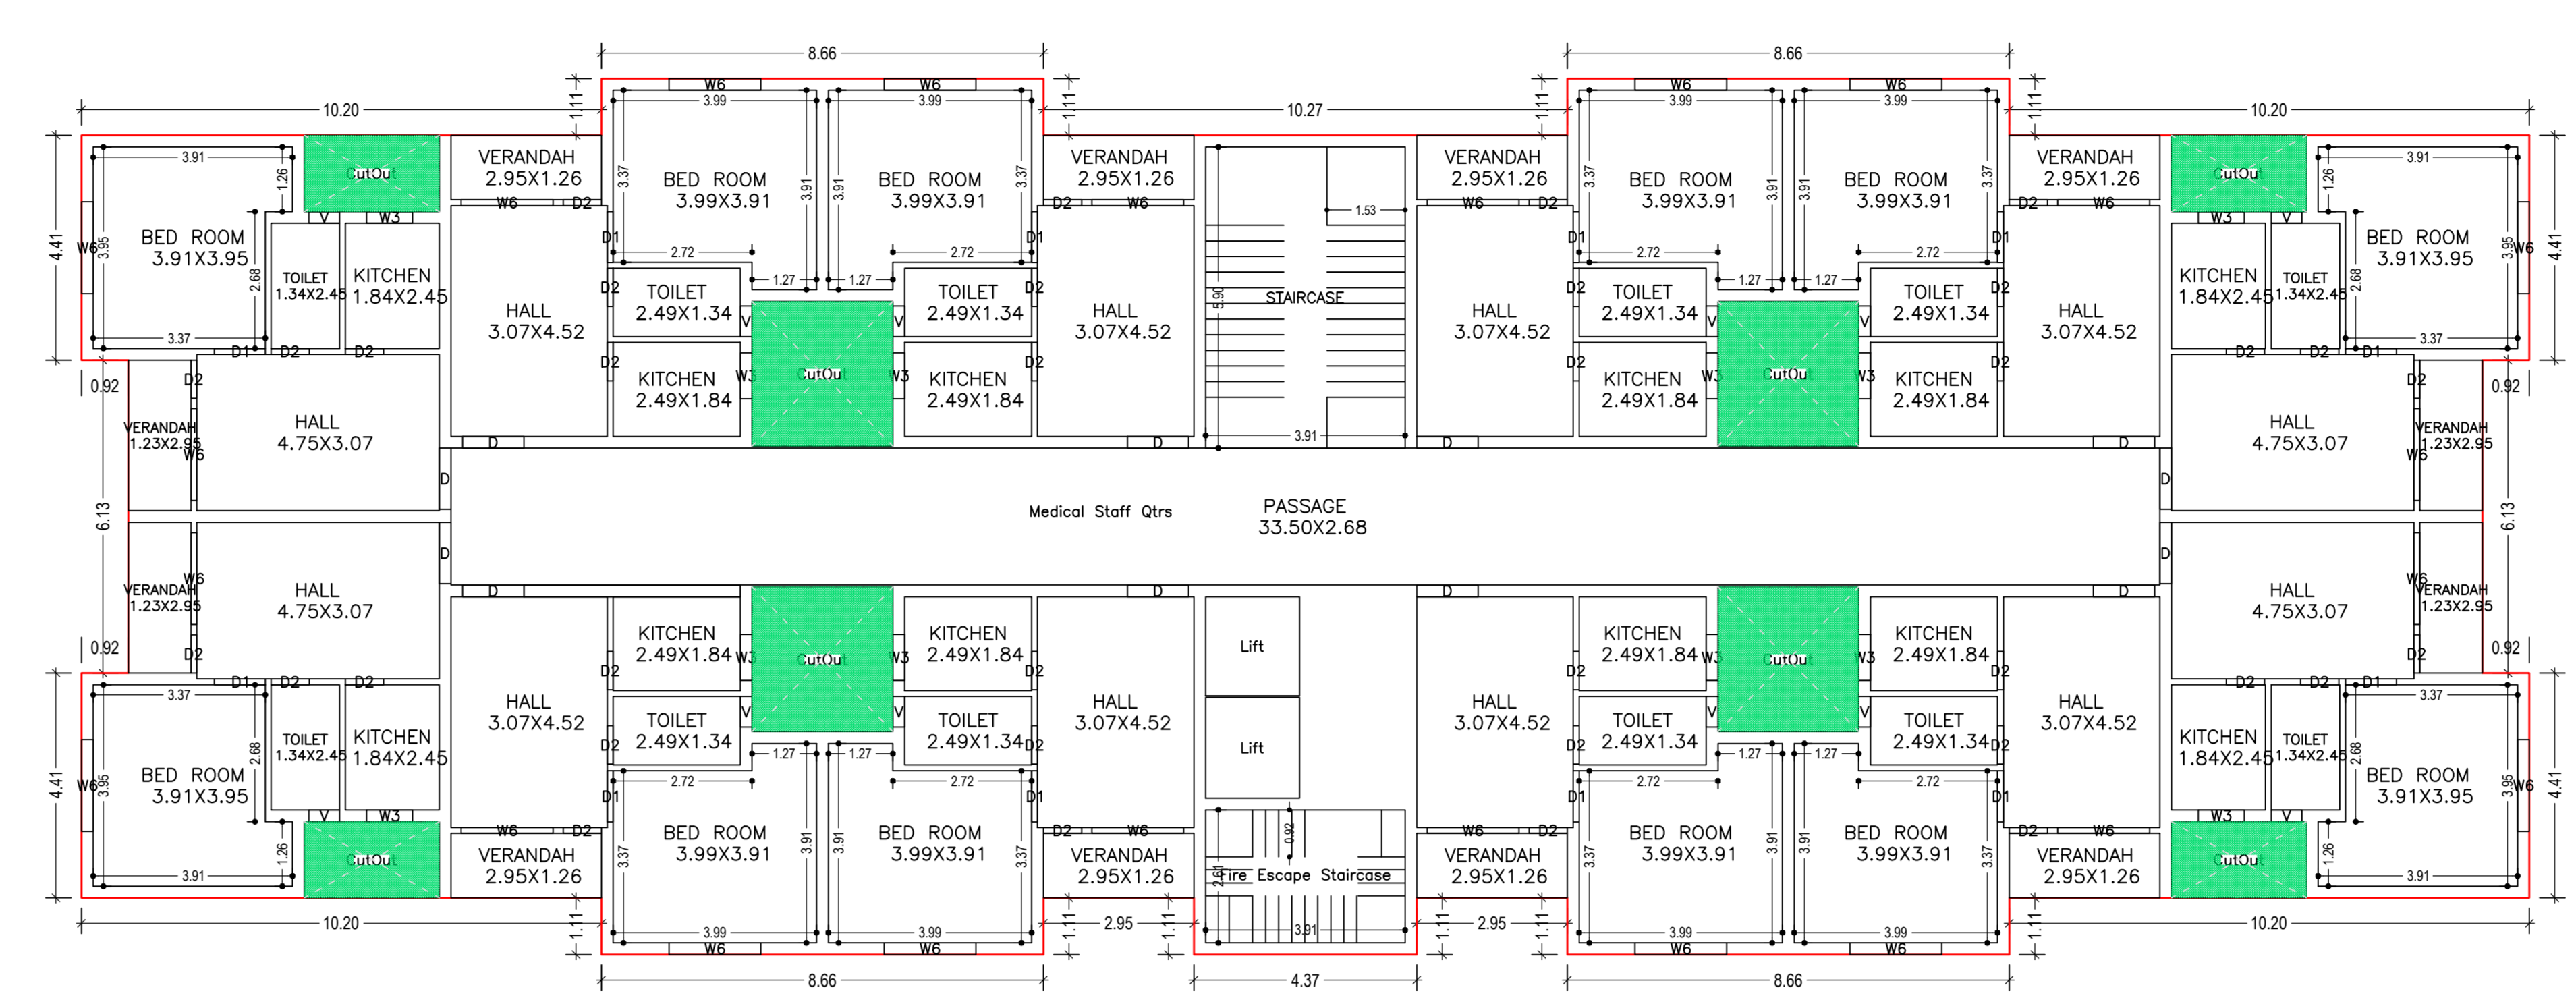

TYPICAL - 1, 2, 3 & 4 FLOOR PLAN  
(Proposed)  
(SCALE: 1:100)


Building 'C' (MALE STAFF QTRS)

Floor Name	Area (Sq. Mts)	Volume (Cu. Mts)	Top Floor (Sq. Mts)	Proposed (Sq. Mts)	Total (Sq. Mts)	Total (Cu. Mts)	Total (No.)
Ground Floor	748.99	41.13	702.46	10.18	692.27	402.27	01
First Floor	748.99	41.13	702.46	10.18	692.27	402.27	01
Second Floor	748.99	41.13	702.46	10.18	692.27	402.27	01
Third Floor	748.99	41.13	702.46	10.18	692.27	402.27	01
Fourth Floor	748.99	41.13	702.46	10.18	692.27	402.27	01
Roof	8.90	0.00	0.00	0.00	0.00	0.00	00
Total	3747.96	205.39	3423.31	56.96	3423.31	3423.31	05

Building Name	Name	Length	Height	No. of
C.MALE STAFF QTRS	02	0.75	2.10	180
C.MALE STAFF QTRS	01	1.08	2.10	80
C.MALE STAFF QTRS	01	1.08	2.10	80

Building Name	Name	Length	Height	No. of
C.MALE STAFF QTRS	V	0.60	0.60	60
C.MALE STAFF QTRS	W3	0.96	1.35	60
C.MALE STAFF QTRS	W6	1.08	1.80	120

FLOOR	Name	Category	Category Type	Category Area	Category Area	No. of Items	No. of Items
GROUND FLOOR	Male Staff Qtrs	Other	Other	692.27	692.27	61	1
TYPICAL 1, 2, 3 & 4 FLOOR	Male Staff Qtrs	Other	Other	692.26	692.26	61	4
Roof	Roof	Other	Other	8.90	8.90	30	5

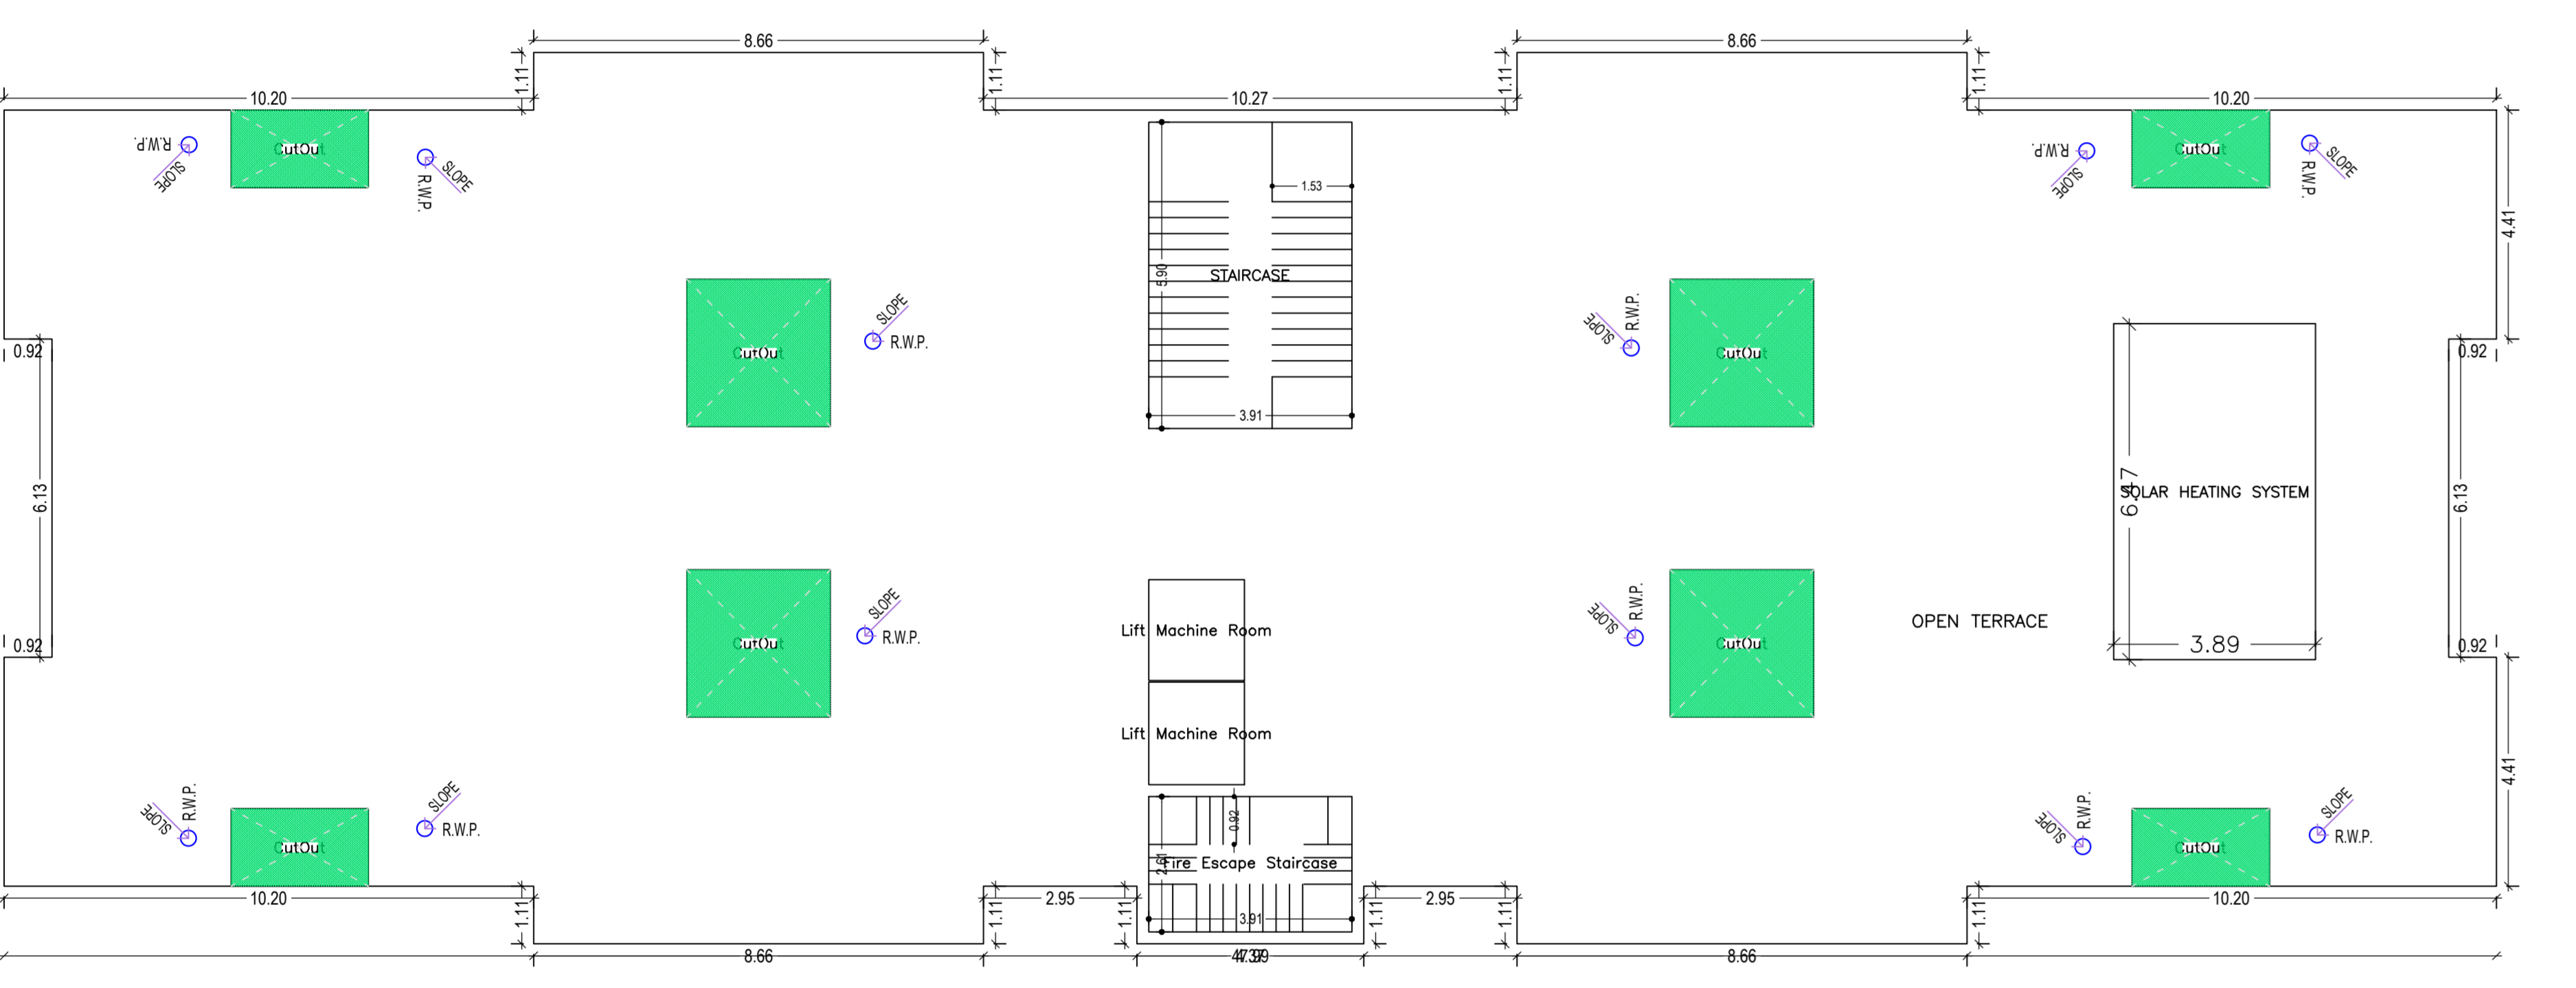


TERRACE FLOOR PLAN  
(Proposed)  
(SCALE: 1:100)




SIDE-A ELEVATION  
SCALE - 1:100




FRONT ELEVATION  
SCALE - 1:100

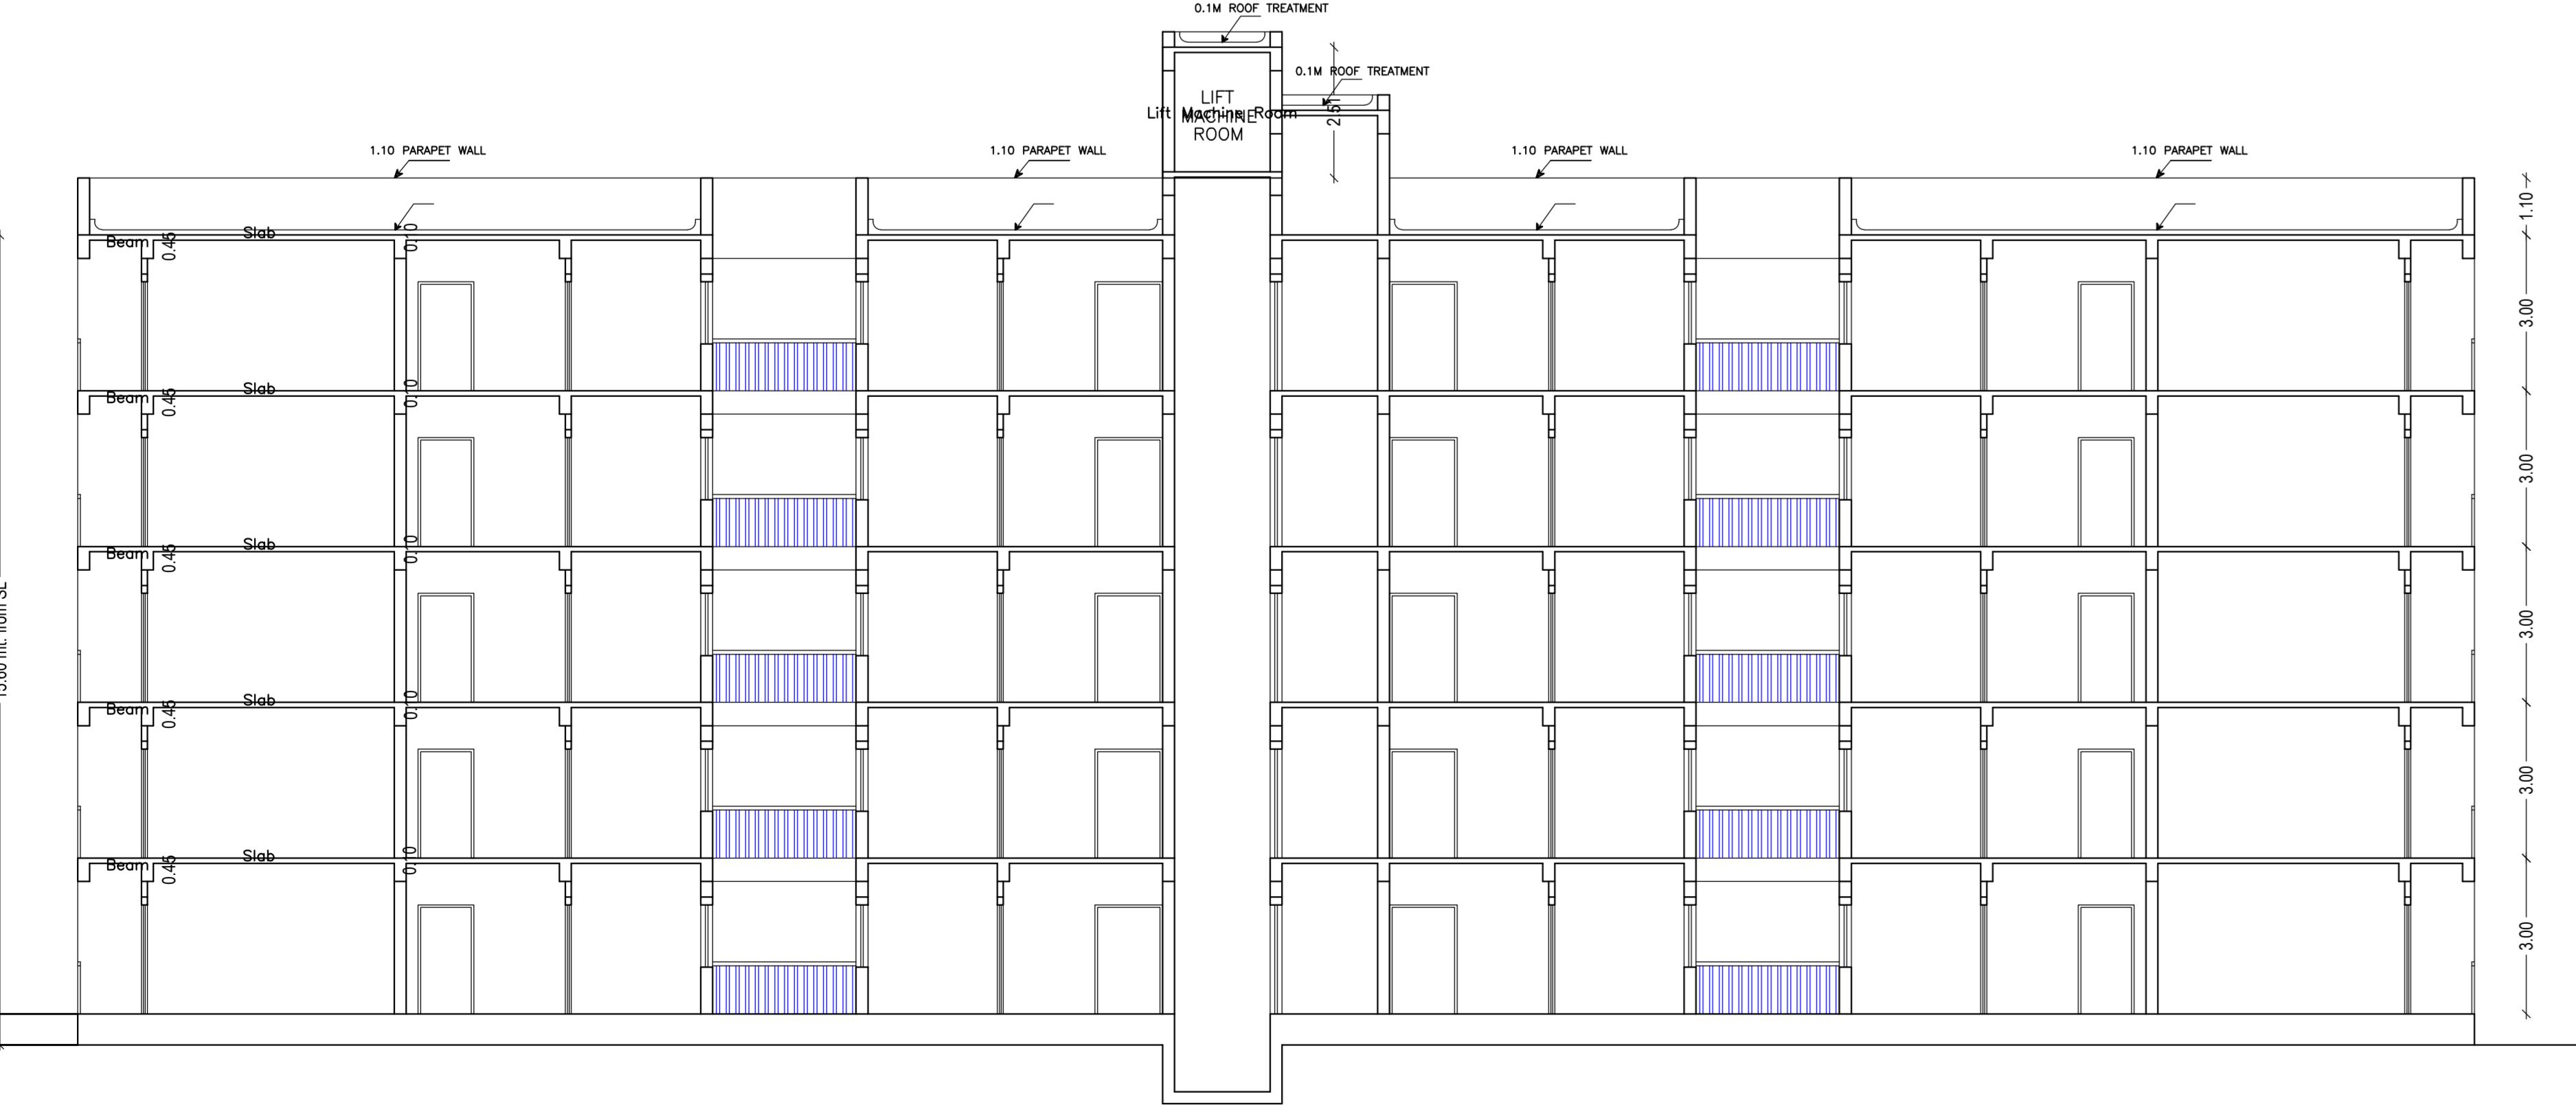


SECTION X-X  
SCALE - 1:100

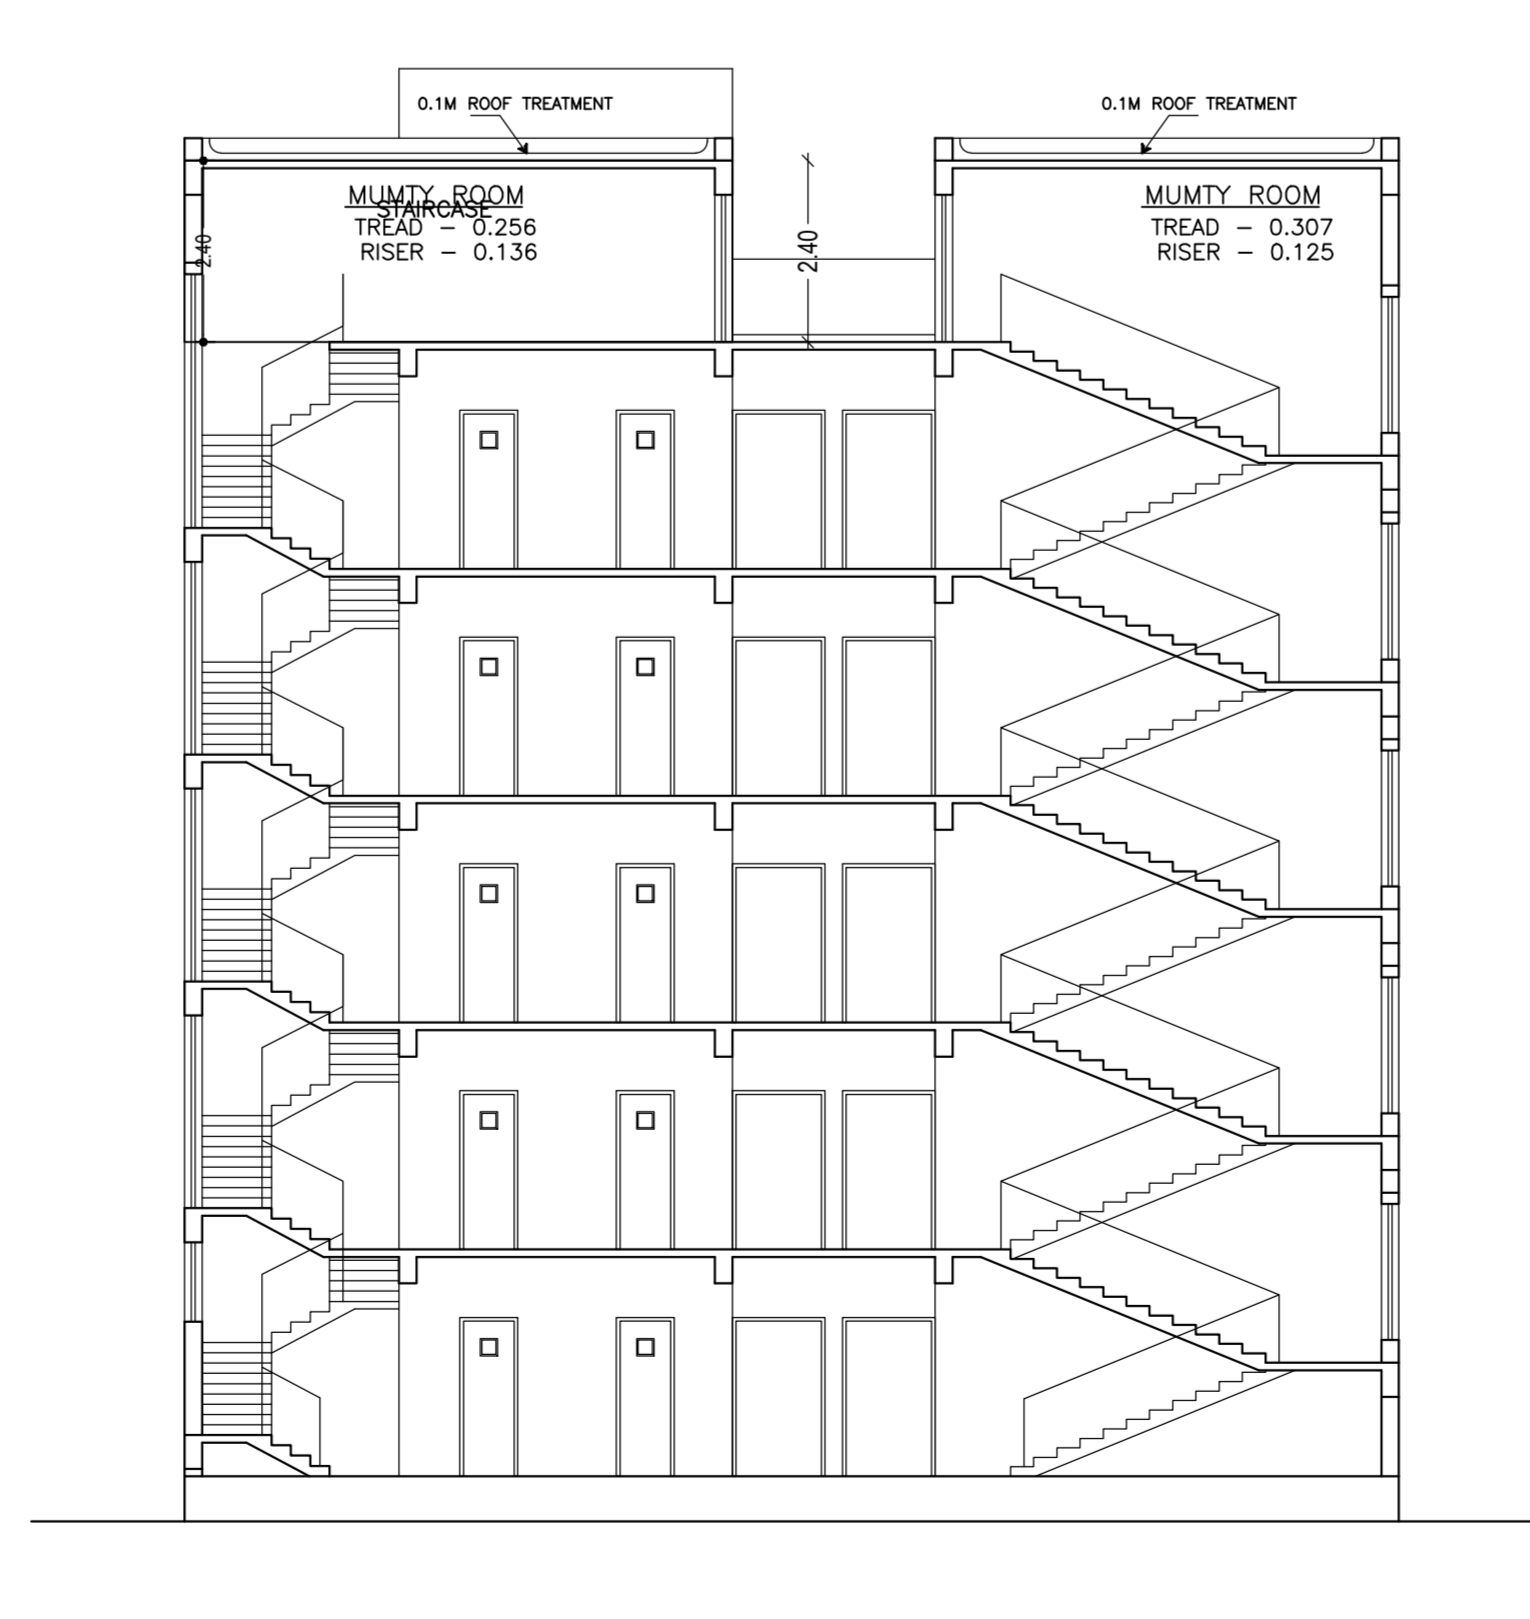


SECTION Y-Y  
SCALE - 1:100

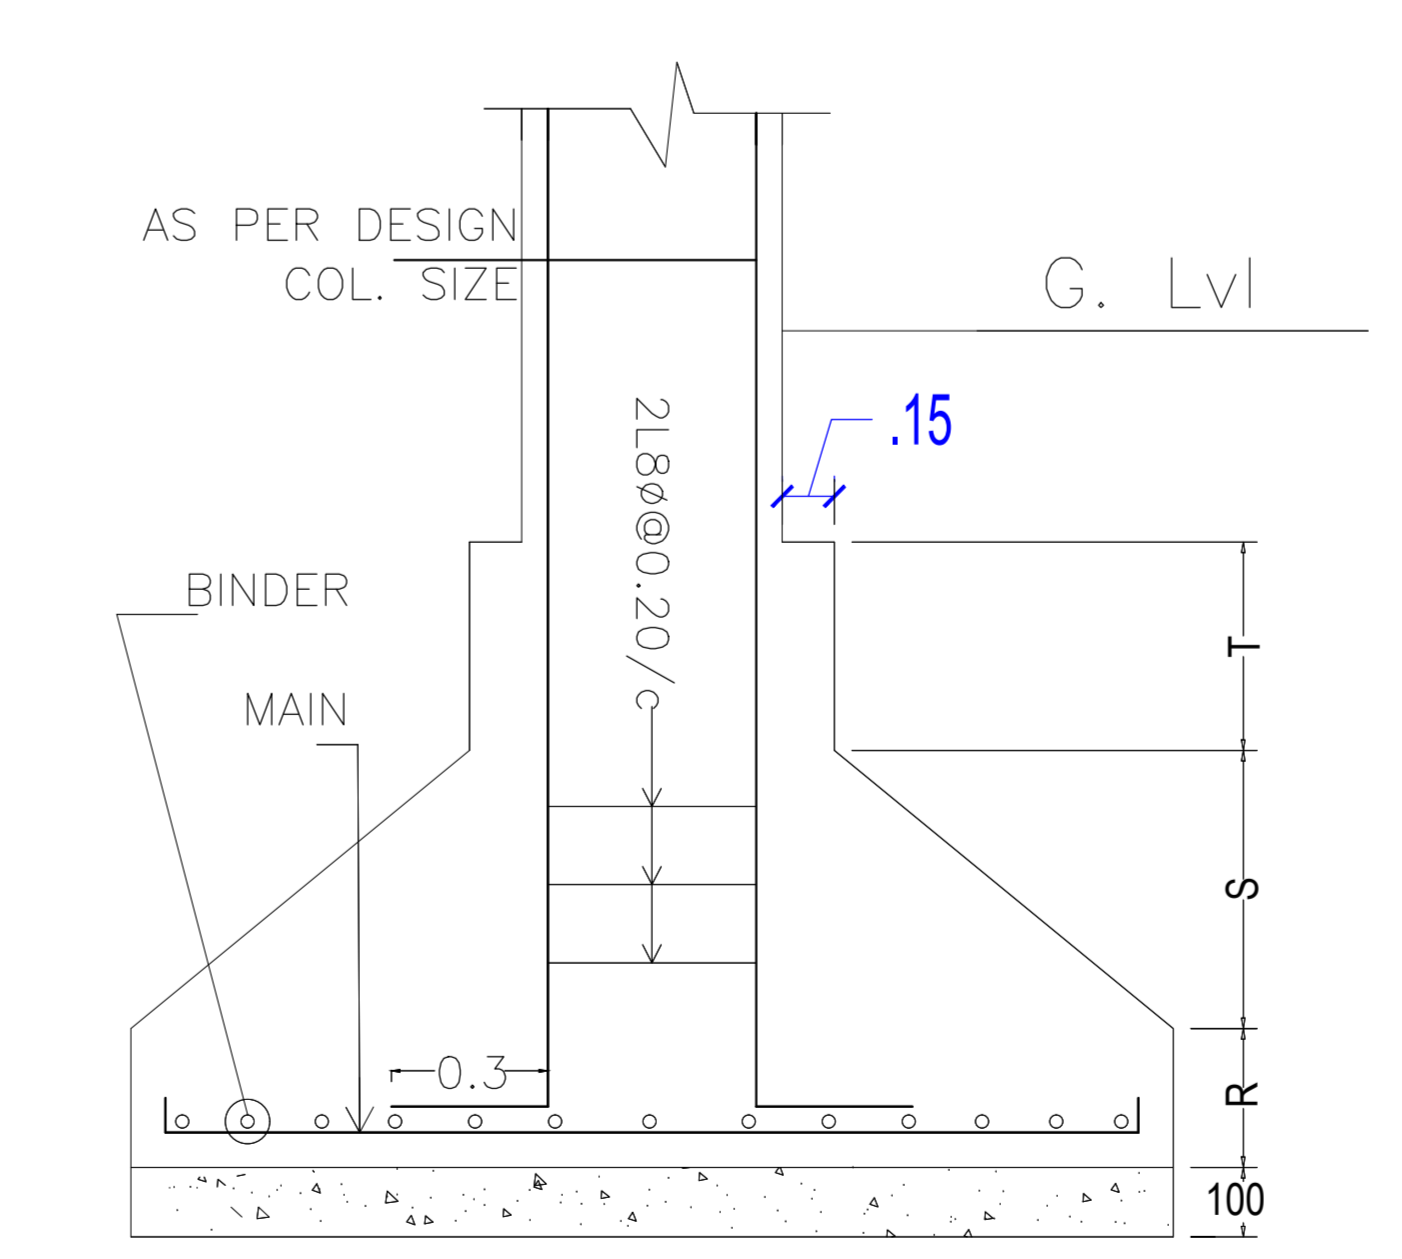


DETAIL OF COLUMN & FOOTING

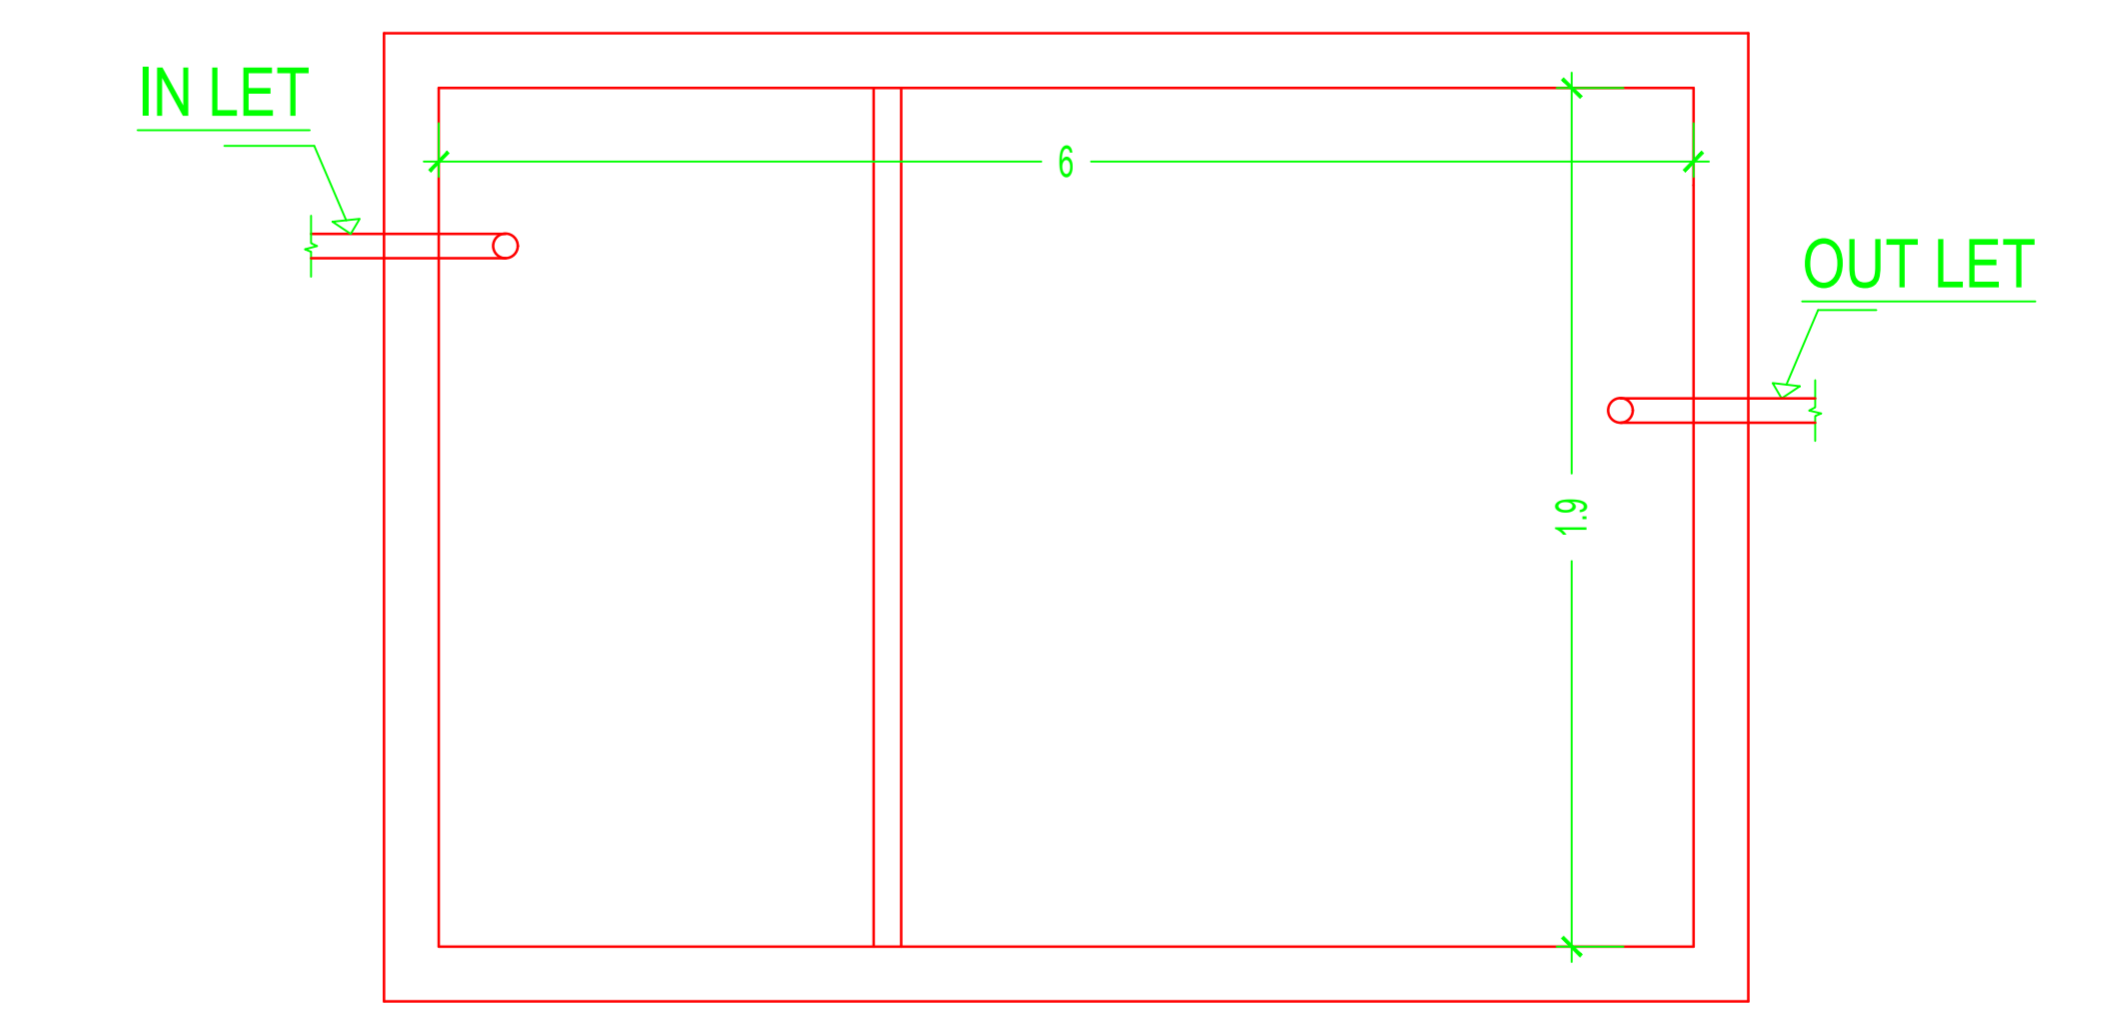

SEPTIC TANK PLAN

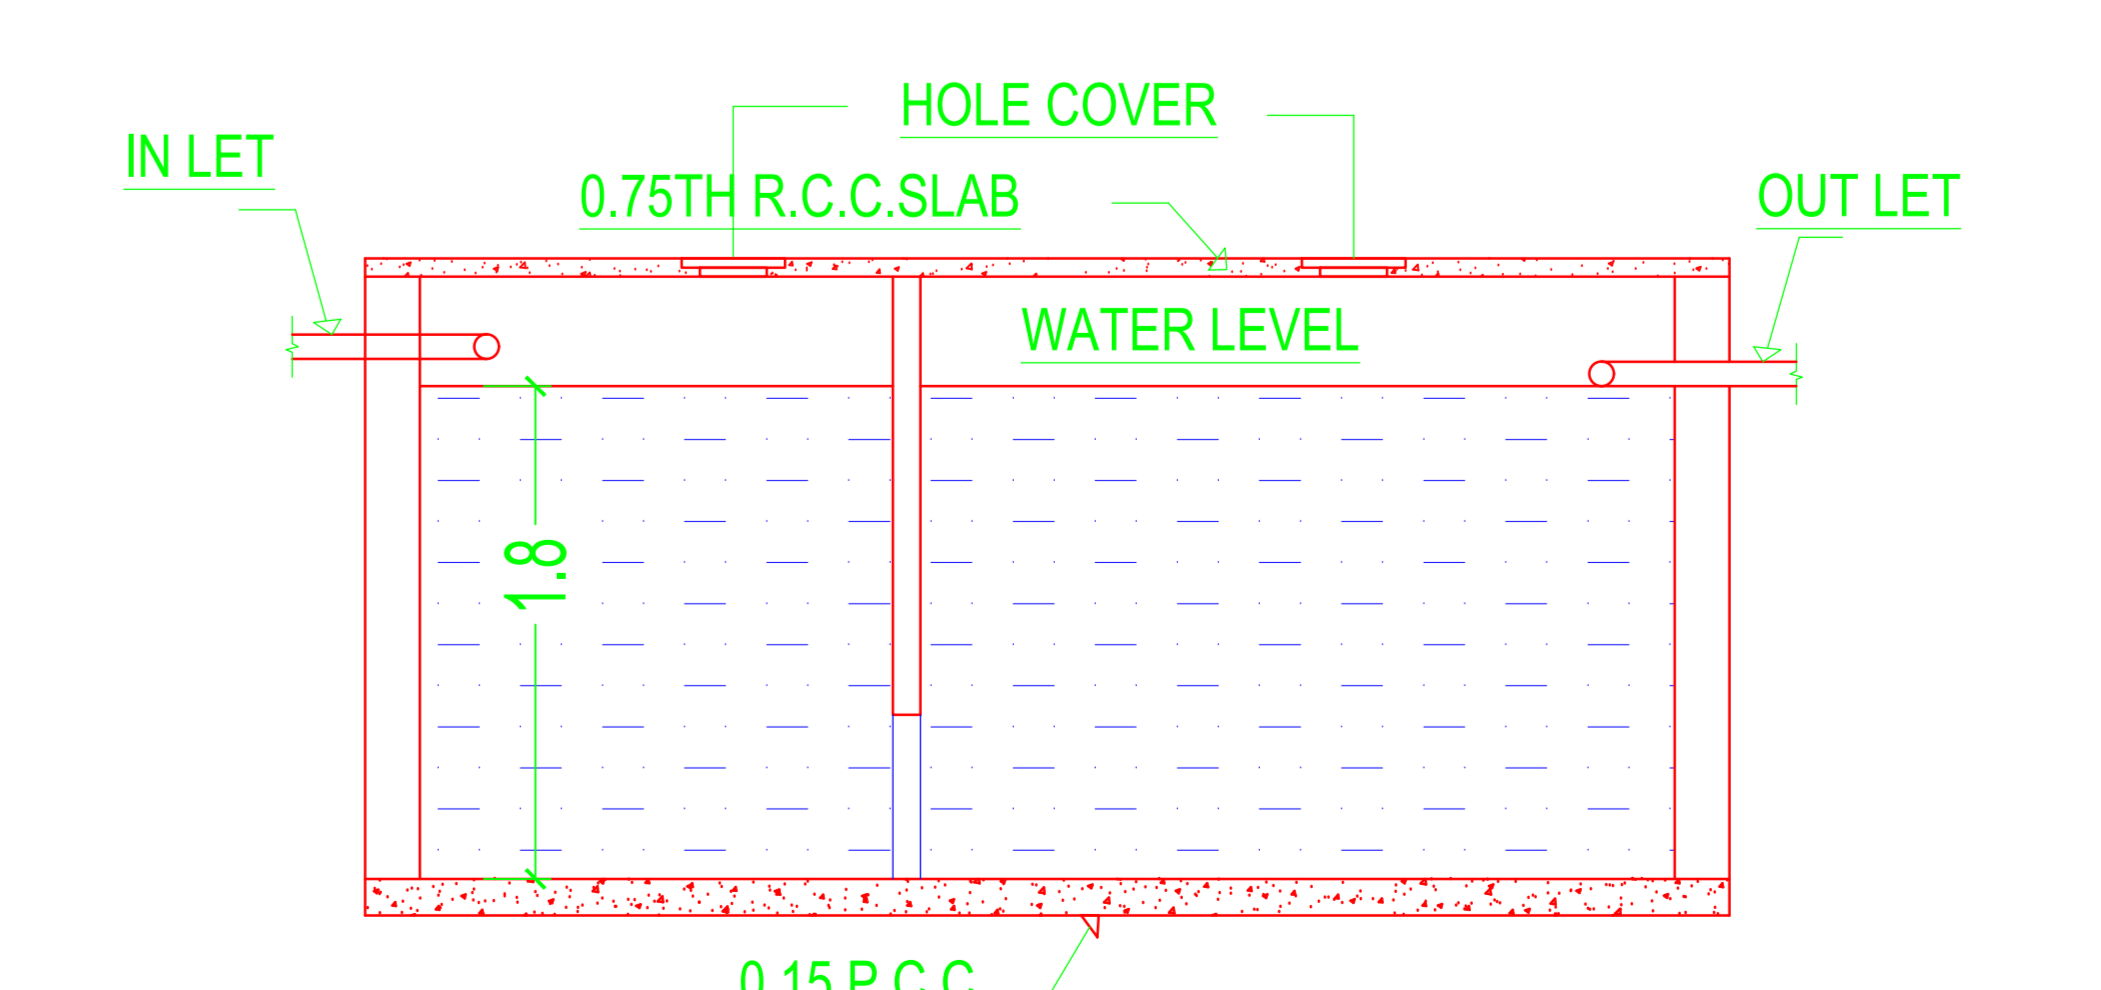

SEPTIC TANK SECTION

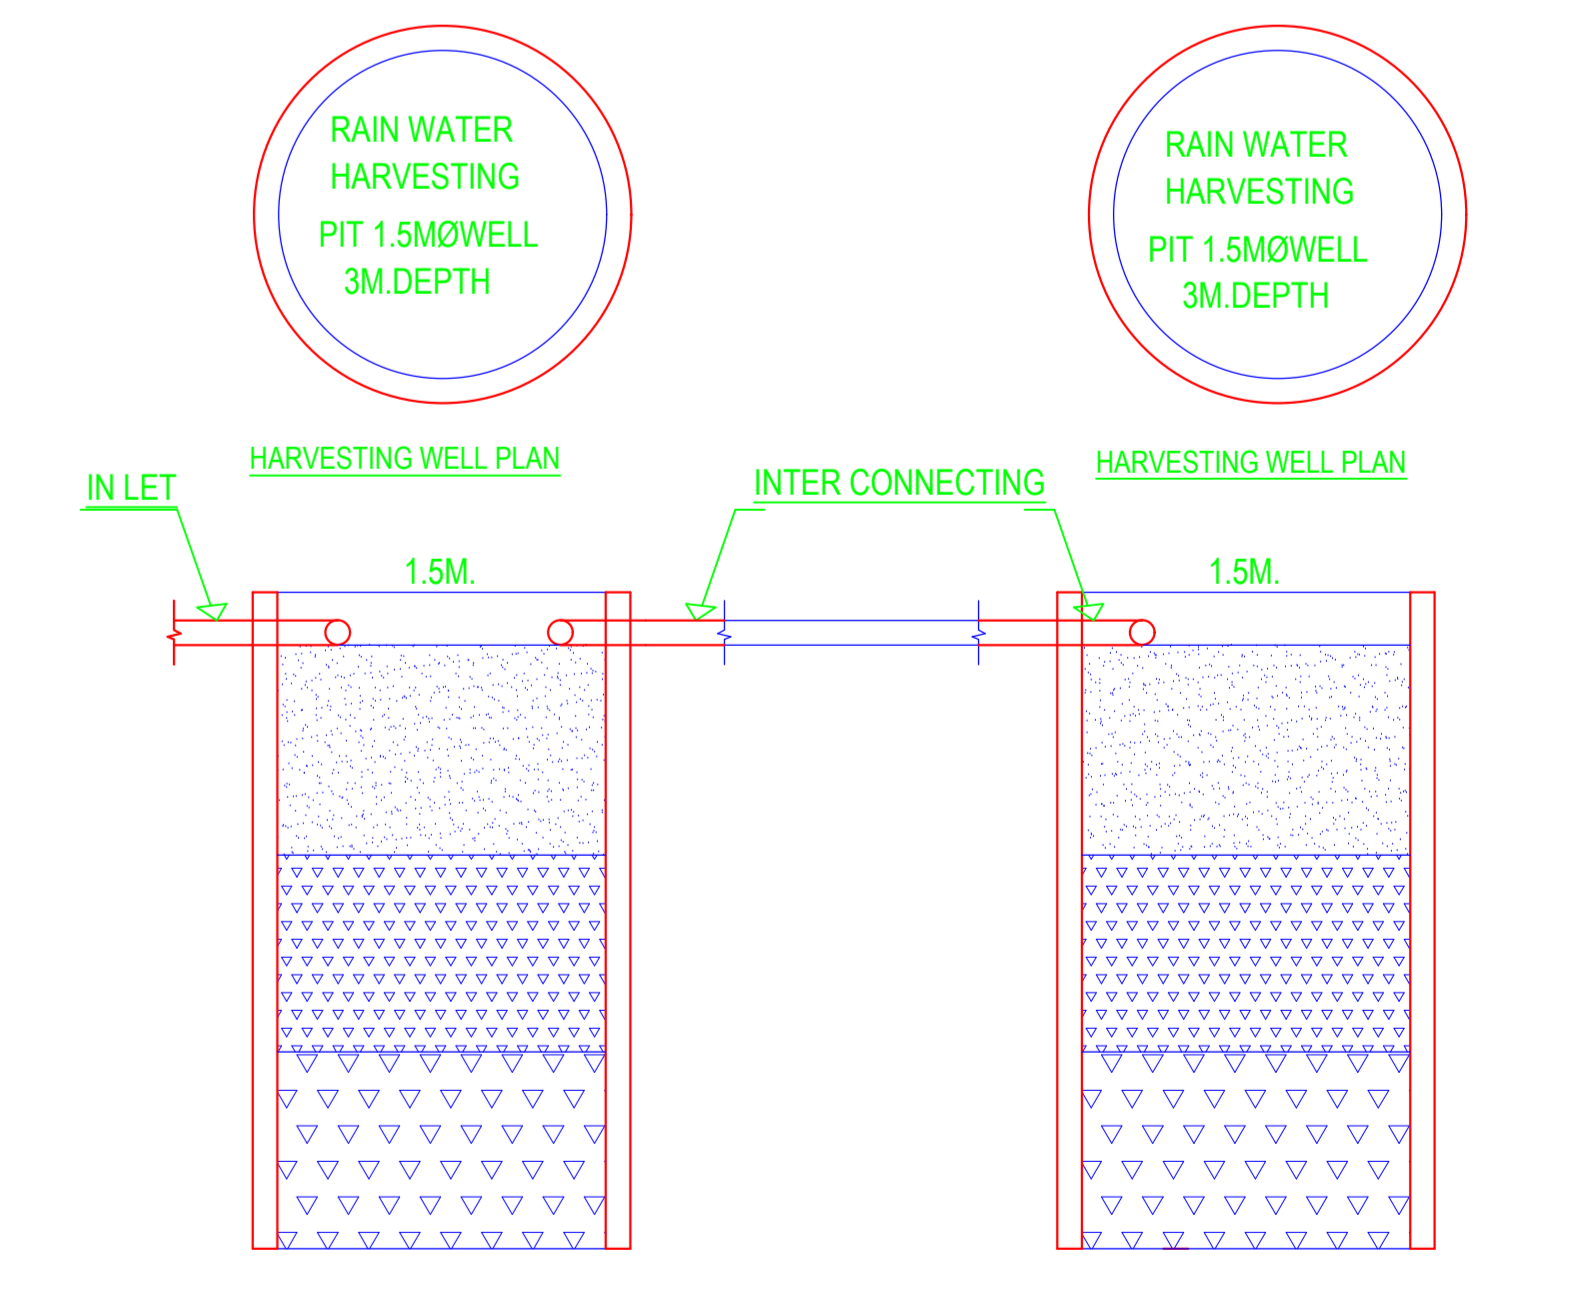

HARVESTING WELL SECTION