
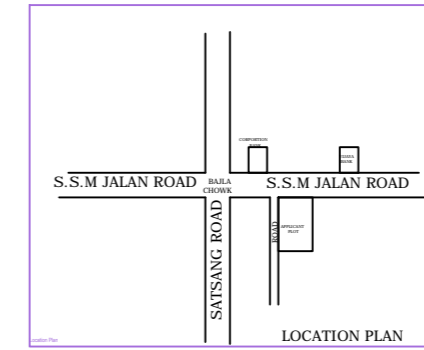
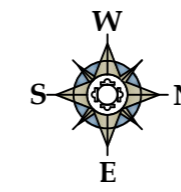
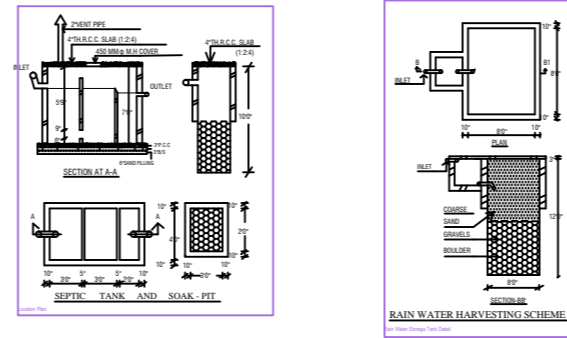


Project Title : SRI YOGENDRA TIWARY

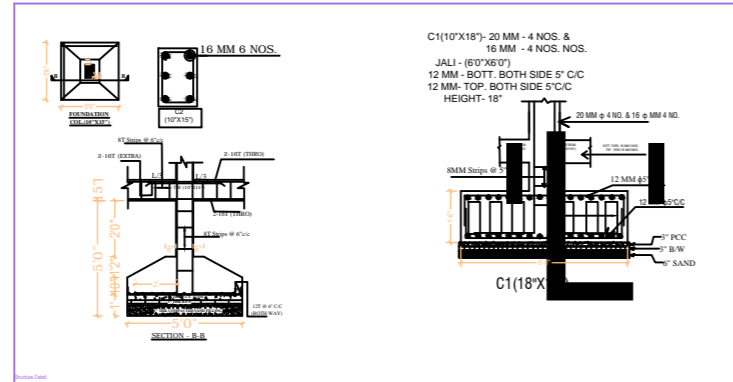

SET BACK
 FRONT SET BACK-28'-0"
 REAR SET BACK-19'-9"
 RIGHT SET BACK-13'-2"
 LEFT SET BACK-13'-3"

SCHEDULE OF DOOR & WINDOW

GRADE	WIDTH	DEPTH	NO. LEVEL	NO.
R.S.	11'10"	8'0"	+00	11'10" X 8'0"

AREA STATEMENT






AREA OF LAND	: 7189.0 SFT
B.F BUILT UP AREA (P)	: 2397.0 SFT
G.F BUILT UP AREA (C)	: 2397.0 SFT
F.F BUILT UP AREA (C)	: 3532.0 SFT
S.F BUILT UP AREA (C)	: 3532.0 SFT
3RD.F BUILT UP AREA (C)	: 3532.0 SFT
4TH.F BUILT UP AREA (C)	: 3532.0 SFT

G.F. COVERAGE AREA : -33.34%
F.A.R. : -2.29
TOTAL BUILDING HEIGHT : -47'1"

COLOR INDEX

WALL	White
ROOF	Grey
PAVING	Green
LANDSCAPE	Yellow

PLAN ELEVATION AND DETAILS DRAWING OF A COMMERCIAL BUILDING BY SRI YOGENDRA TIWARY S/O SRI RAMESHWAR TIWARY AND SMT AMBIKA DEVI W/O SRI BINOD KUMAR GUPTA & SRI BINOD KUMAR GUPTA S/O LATE LAXMI NARAYAN GUPTA.

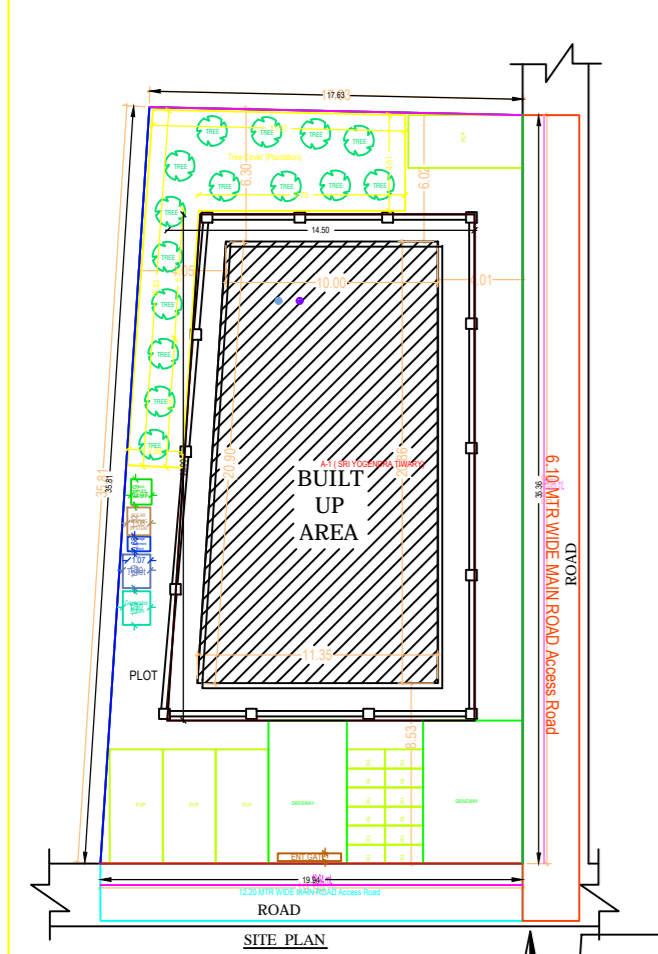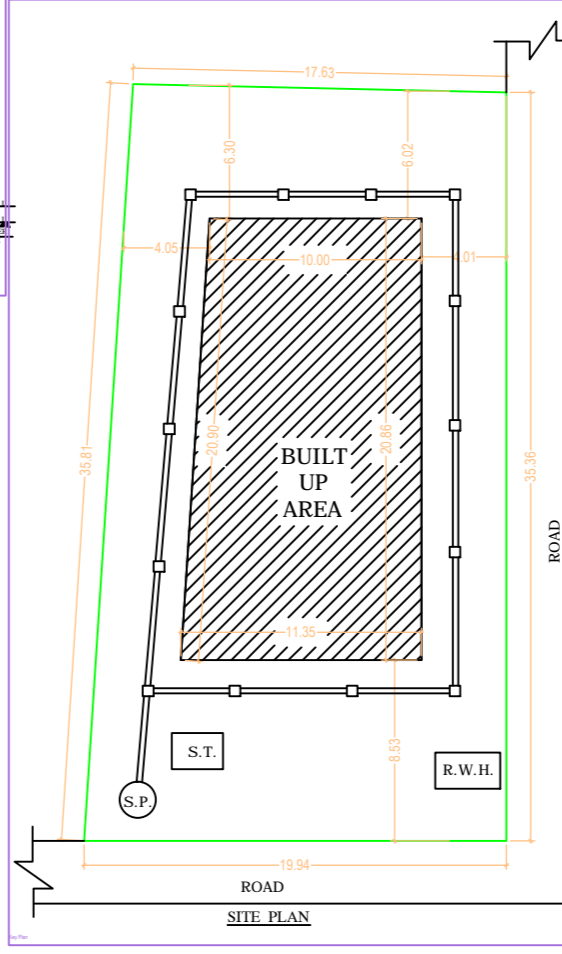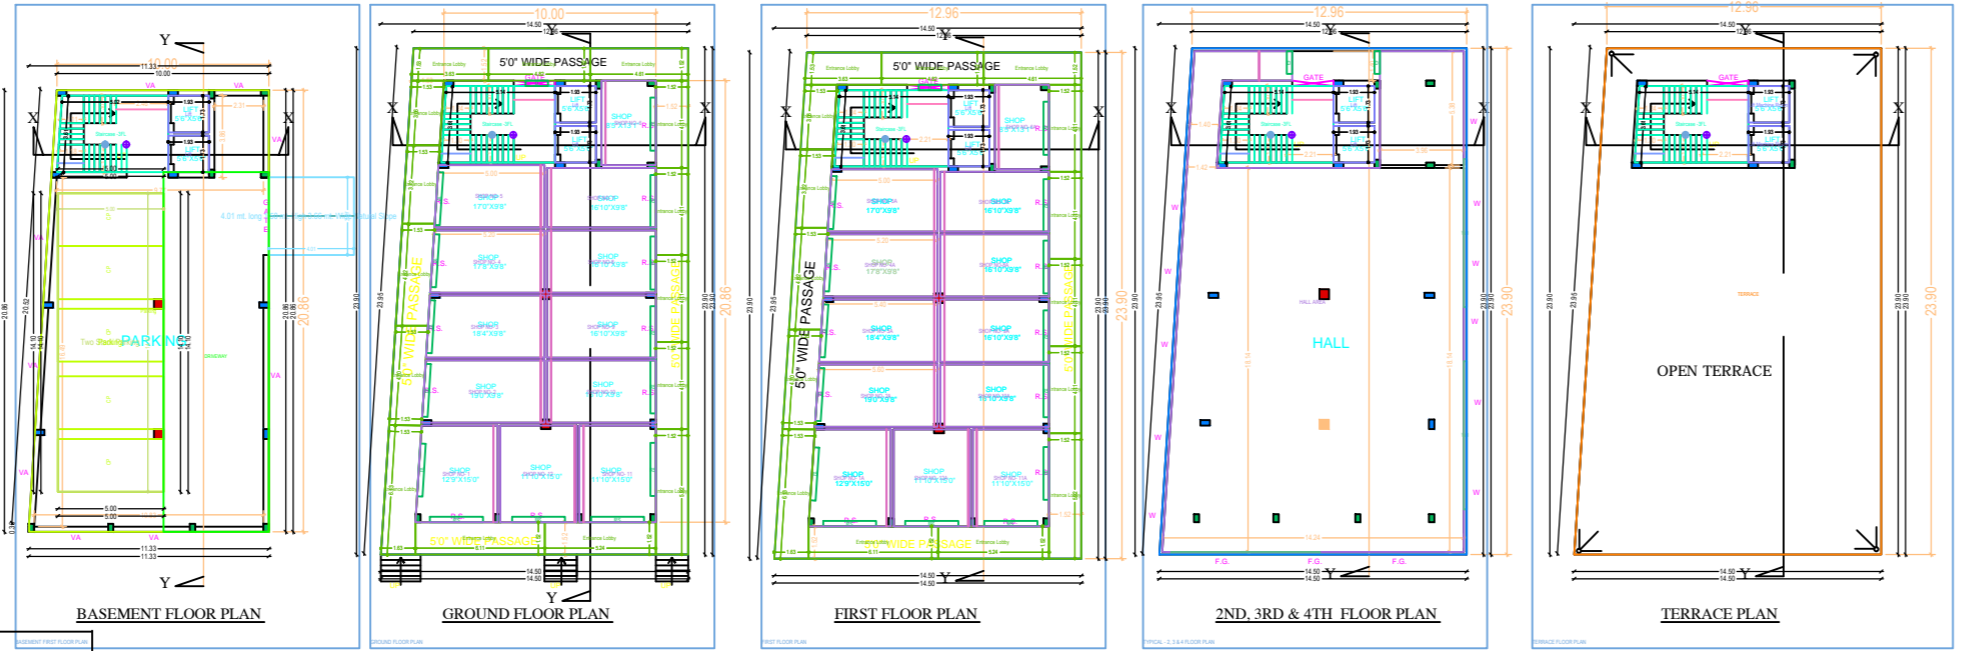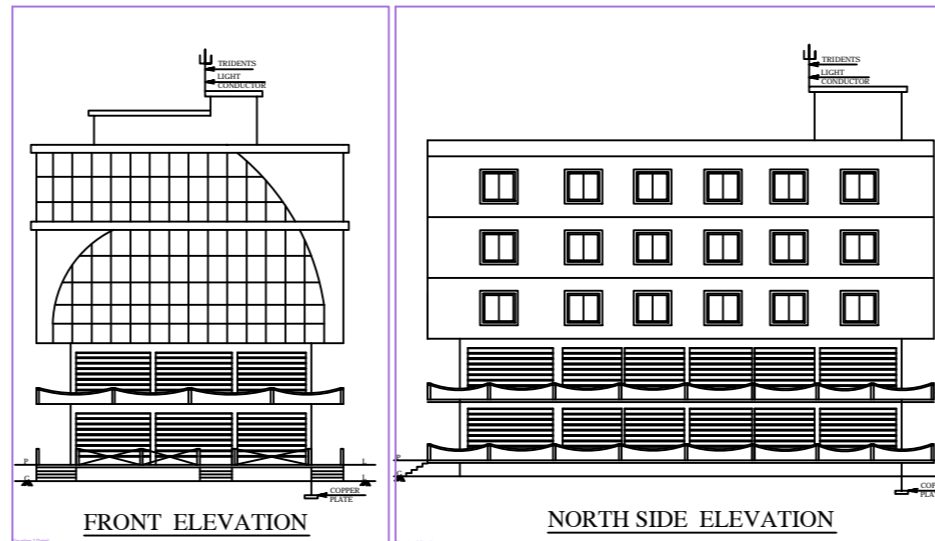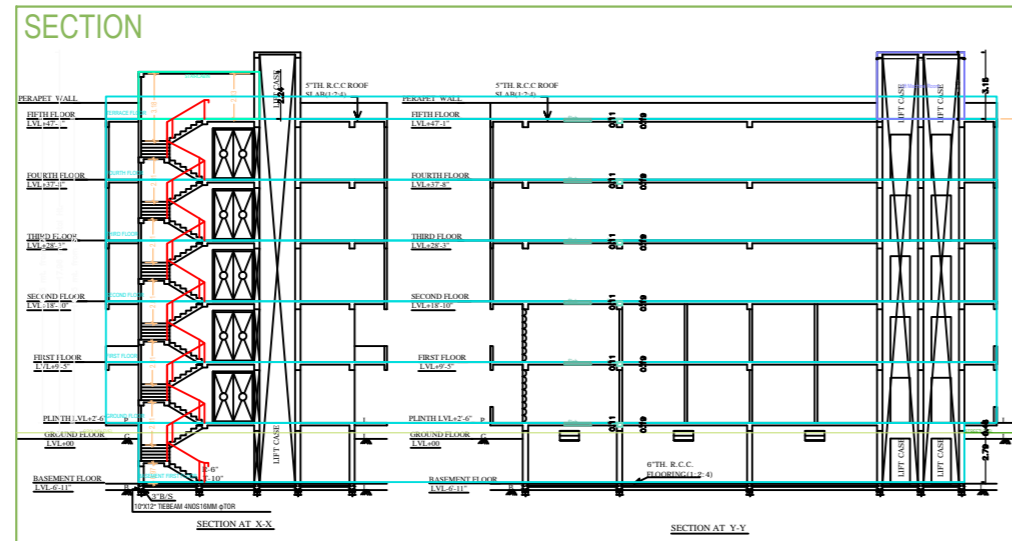

Material Schedule for SRI YOGENDRA TIWARY

Sl. No.	Item	Quantity	Unit	Rate	Amount
1	Concrete	1000	CUM	100	100000
2	Reinforcement	500	TON	5000	2500000
3	Brick	100000	SQ. M	100	10000000

SCHEDULE OF JOINTS

Sl. No.	Joint	Quantity	Unit	Rate	Amount
1	Joint	100	M	100	10000

SITE PLAN

SRI YOGENDRA TIWARY

SCALE: 1:100