




# SITE PLAN

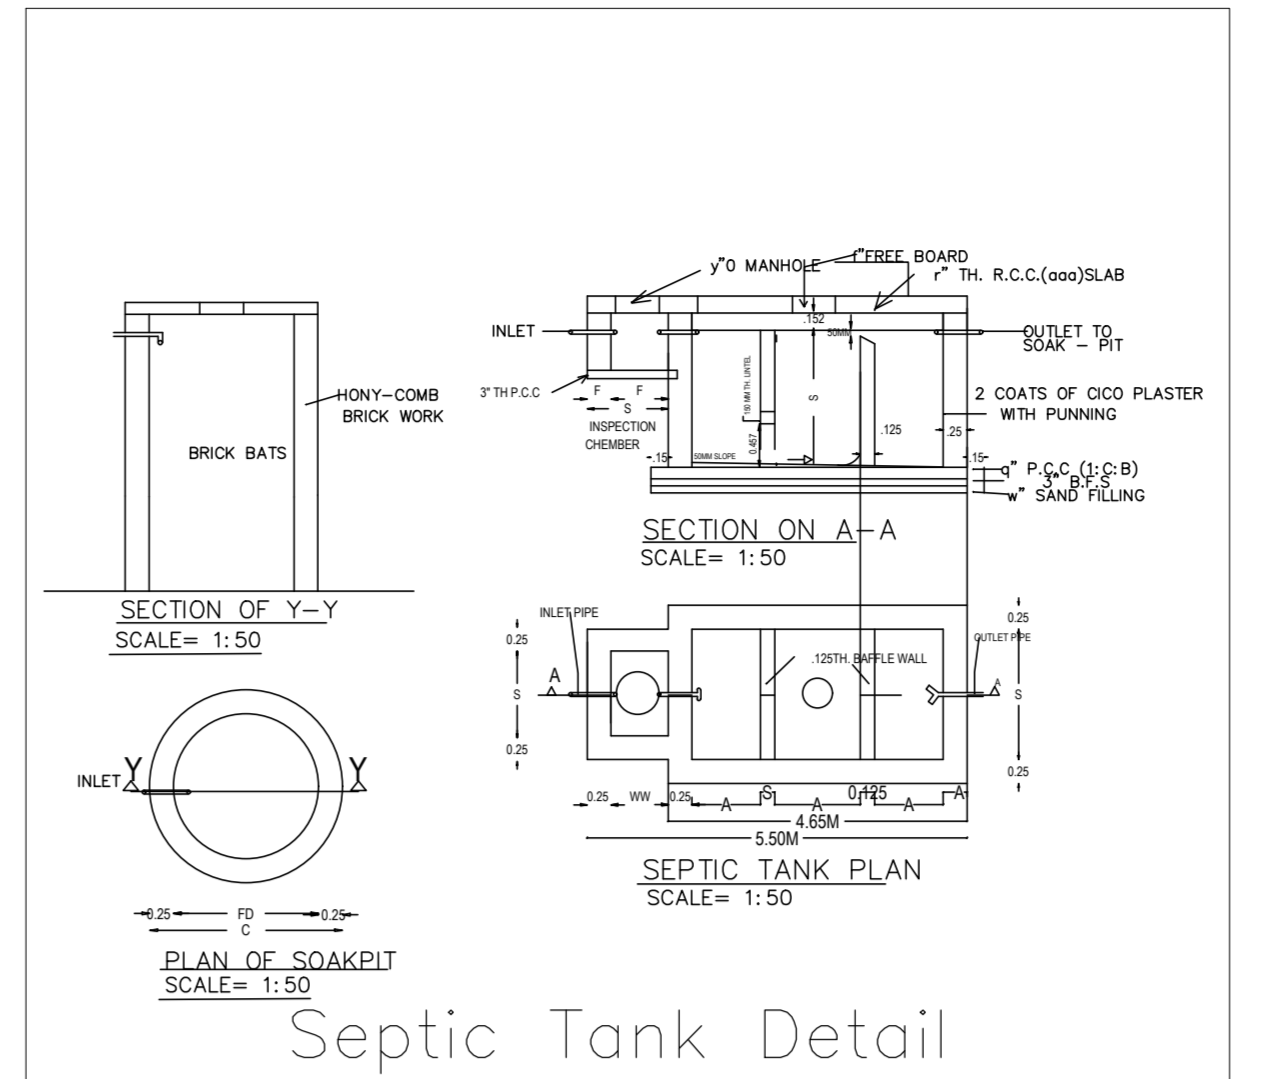


Septic Tank Detail

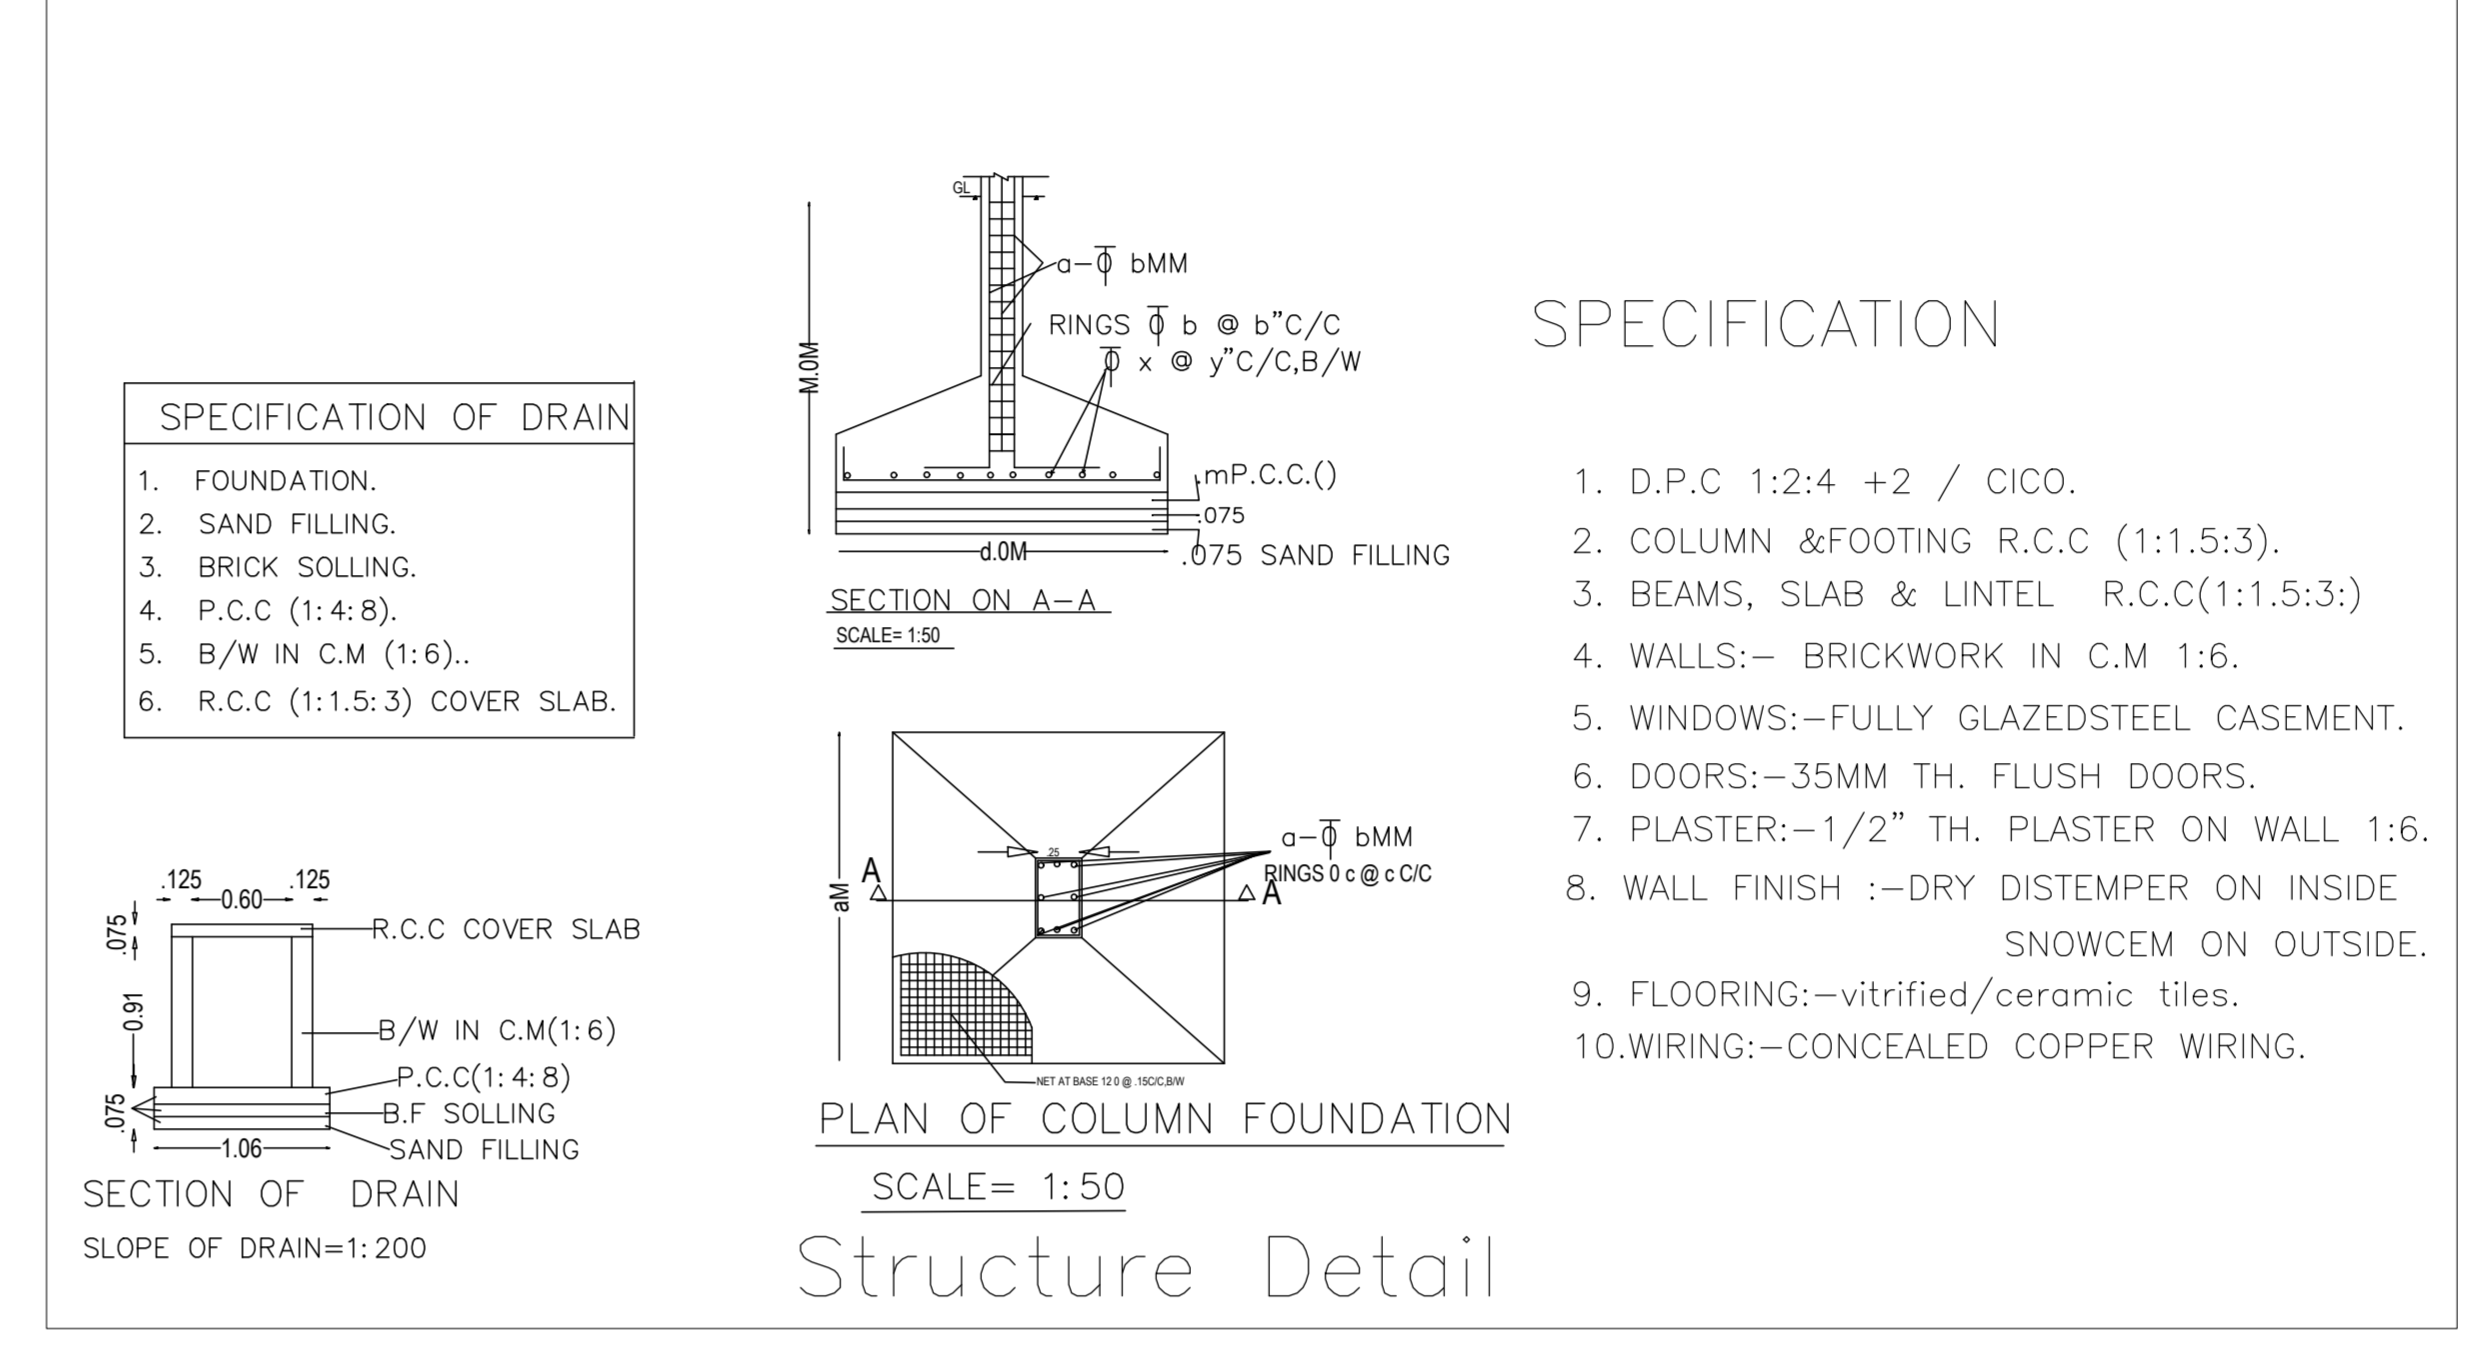


Structure Detail

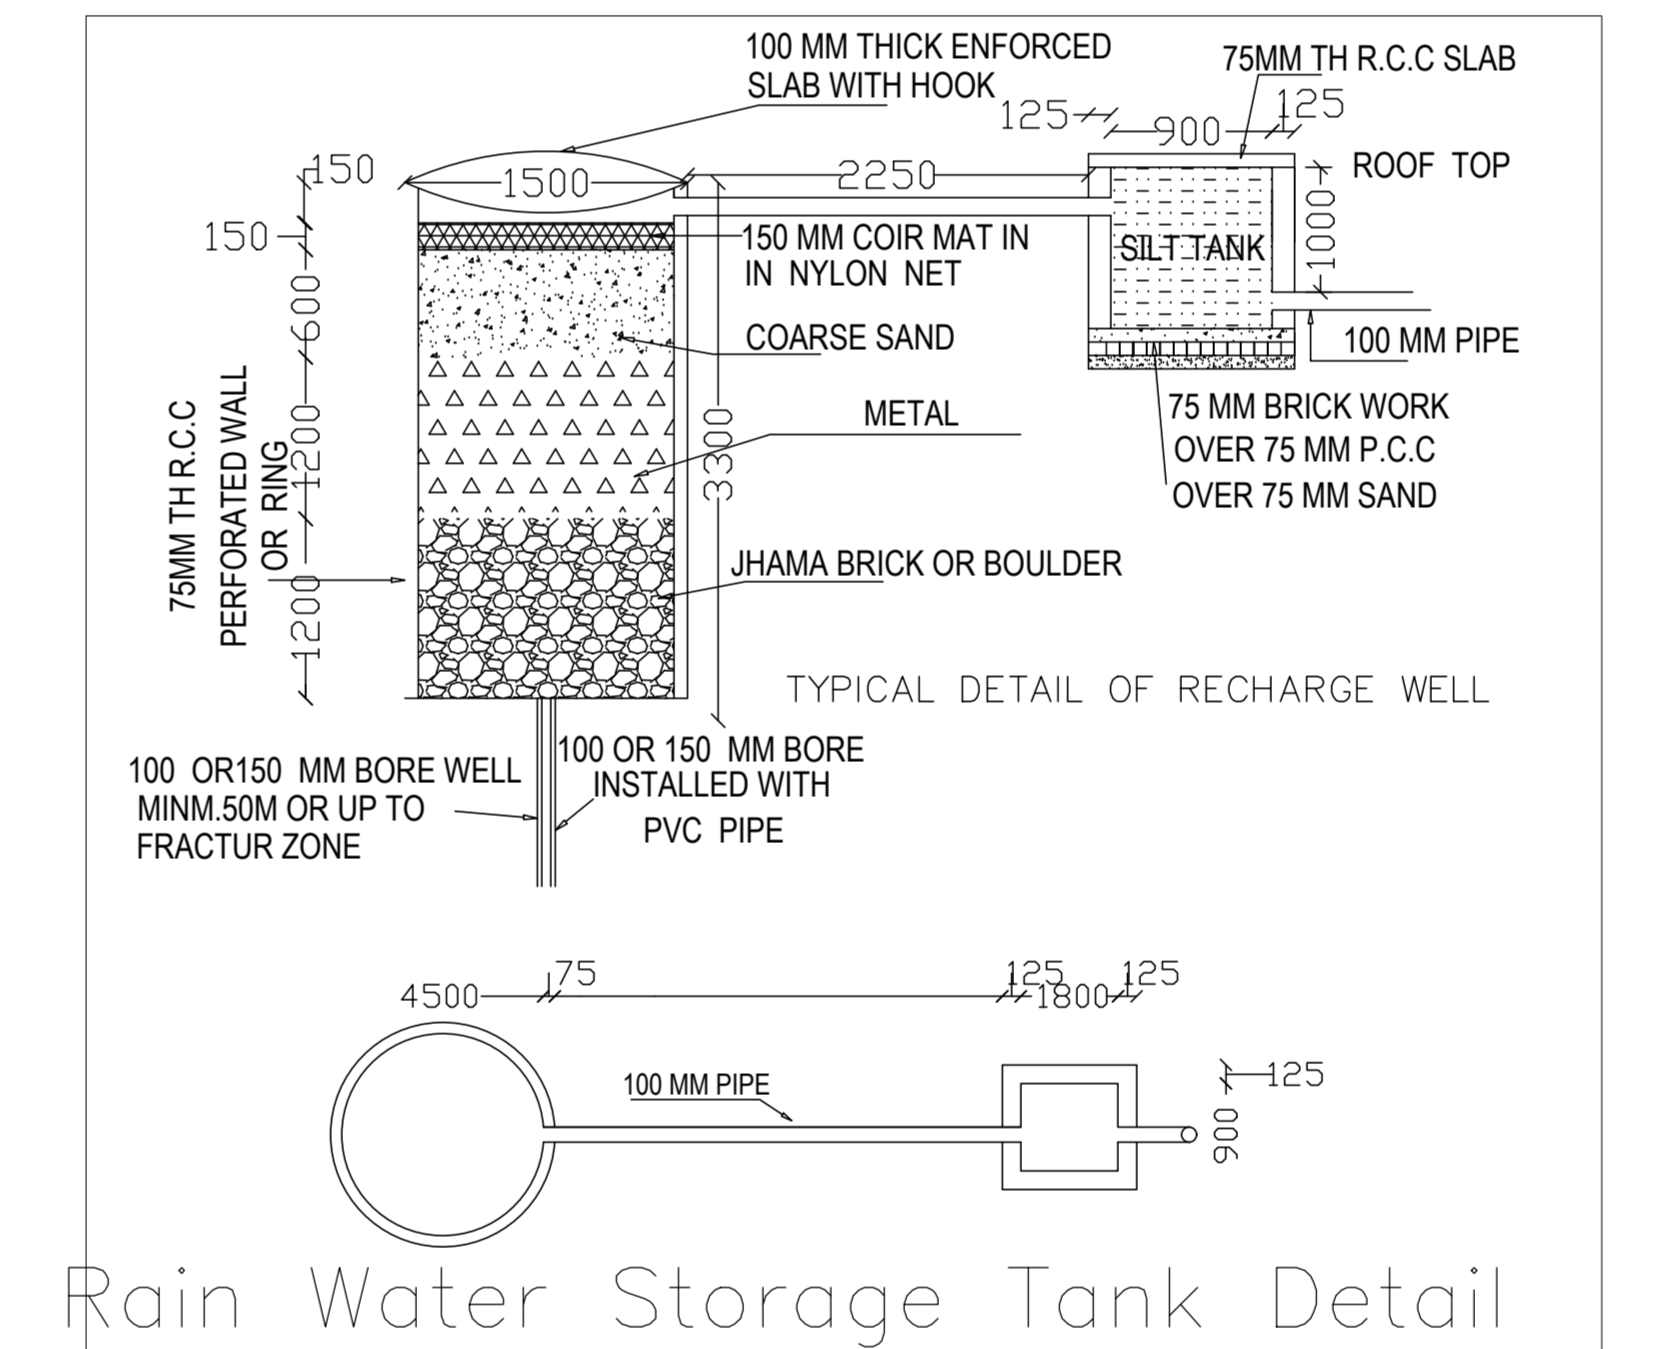

Rain Water Storage Tank Detail

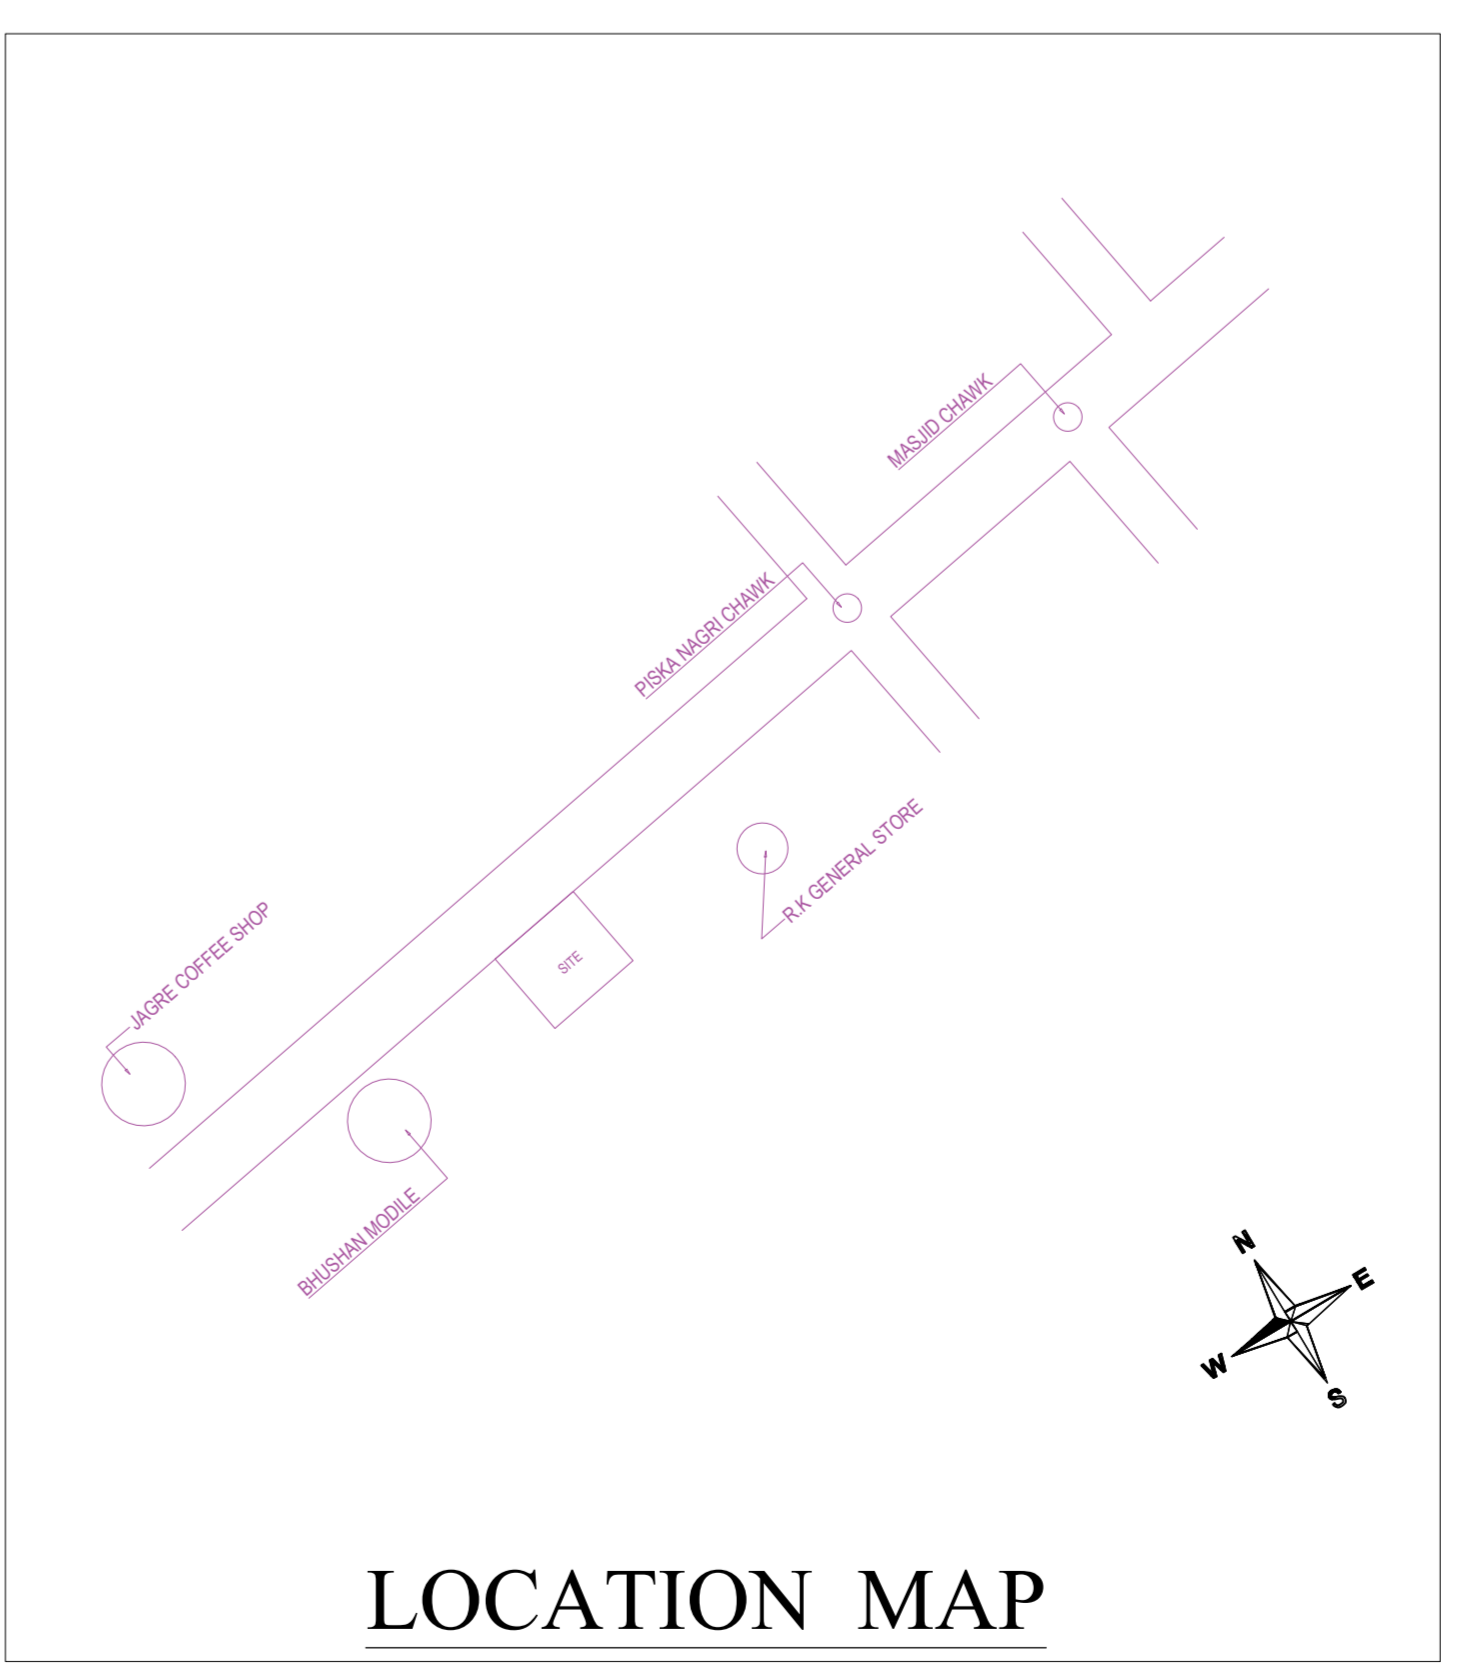

LOCATION MAP

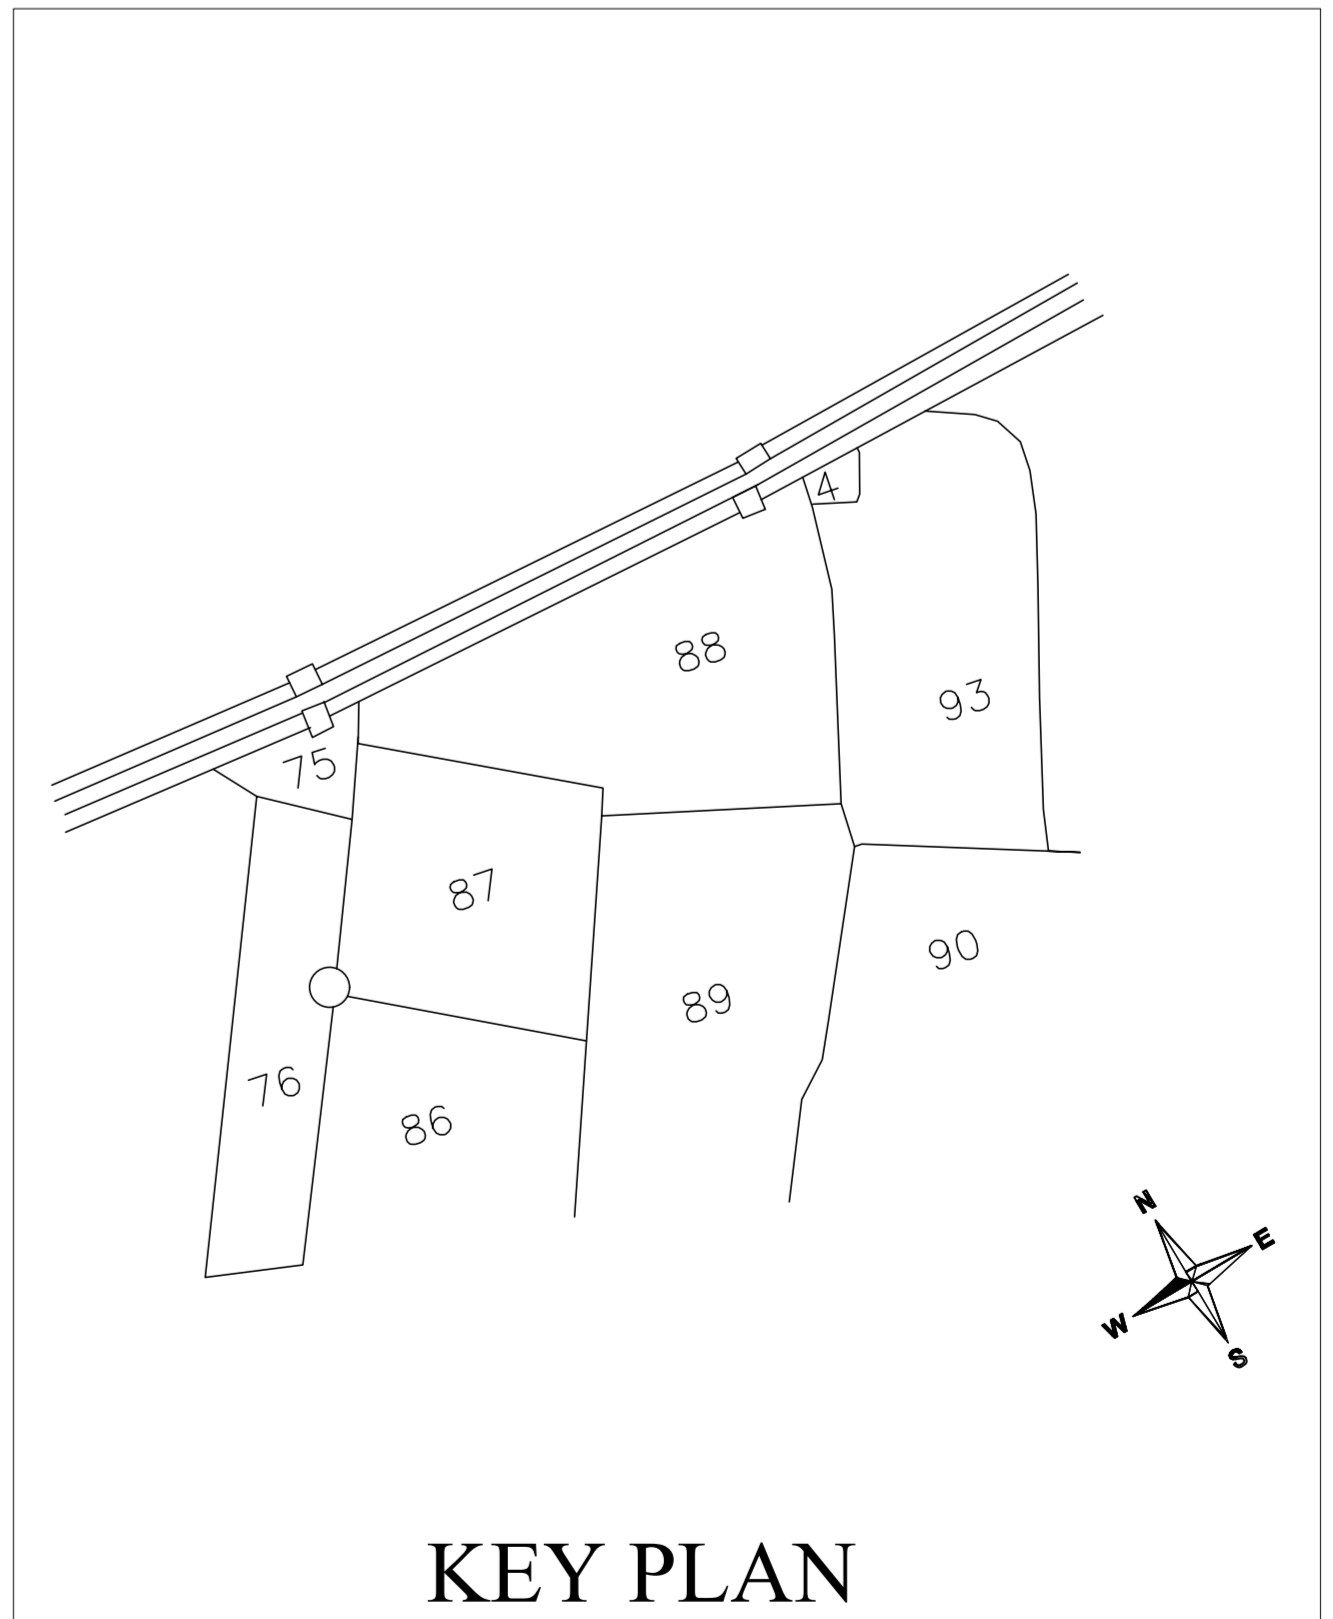

KEY PLAN

Proposal No.	RDRPW000001
Owner Name	MR. R. RAMAN
Plot No.	88
Usage Name	WAREHOUSE
Use	Storage
Subzone	Residential

AREA STATEMENT	
PROJECT DETAIL	LOCAL BOARD
PROJECT NAME	WAREHOUSE
LOCAL BOARD	Plot Use Storage
PROJECT NO.	Plot No. 88
OWNER'S NAME	MR. R. RAMAN
APPLICANT'S NAME	MR. R. RAMAN
APPLICANT'S ADDRESS	Plot No. 88
PROJECT TYPE	Storage
PROJECT AREA	Plot No. 88
PROJECT PERIOD	Plot No. 88
DATE OF SUBMISSION	Plot No. 88
DATE OF DECISION	Plot No. 88
DATE OF COMMENCEMENT	Plot No. 88
DATE OF COMPLETION	Plot No. 88
DATE OF INSPECTION	Plot No. 88
DATE OF FINALIZATION	Plot No. 88
DATE OF CLOSURE	Plot No. 88
DATE OF REVISION	Plot No. 88

COLOR INDEX	
Plot Boundary	Green
Proposed Construction	Yellow
Common Lot	Blue
Road Right-of-Way	Red
Existing Structures	Purple

BUILDING USE/SUB-USE DETAILS	
Floor Name	Proposed Bldg Area
Ground Floor	295.36
Roof Top	0.00
Total	295.36

Required Parking (Table 7a)	
Building Name	Building Use
A (BUILDING)	Storage
Required Parking	11

Parking Check (Table 7b)	
Vehicle Type	No.
Car	4
Total Car	4
Total	11


FAR & Tenement Details (Table 4c-1)	
Building Name	No. of Floors
A (BUILDING)	1
Total	1

SCHEDULE OF DOOR			
Building Name	Name	Length	Height
A (BUILDING)	01	2.10	2.10


SCHEDULE OF WINDOW/VENTILATION			
Building Name	Name	Length	Height
A (BUILDING)	02	1.80	1.80

UNIRBUA Table for Building 'A' (BUILDING)					
Floor Name	Unirbua Type	Unirbua Area	Other Area	No. of Rooms	No. of Tenements
Ground Floor	Other	295.36	295.36	1	1
Total		295.36	295.36	1	1



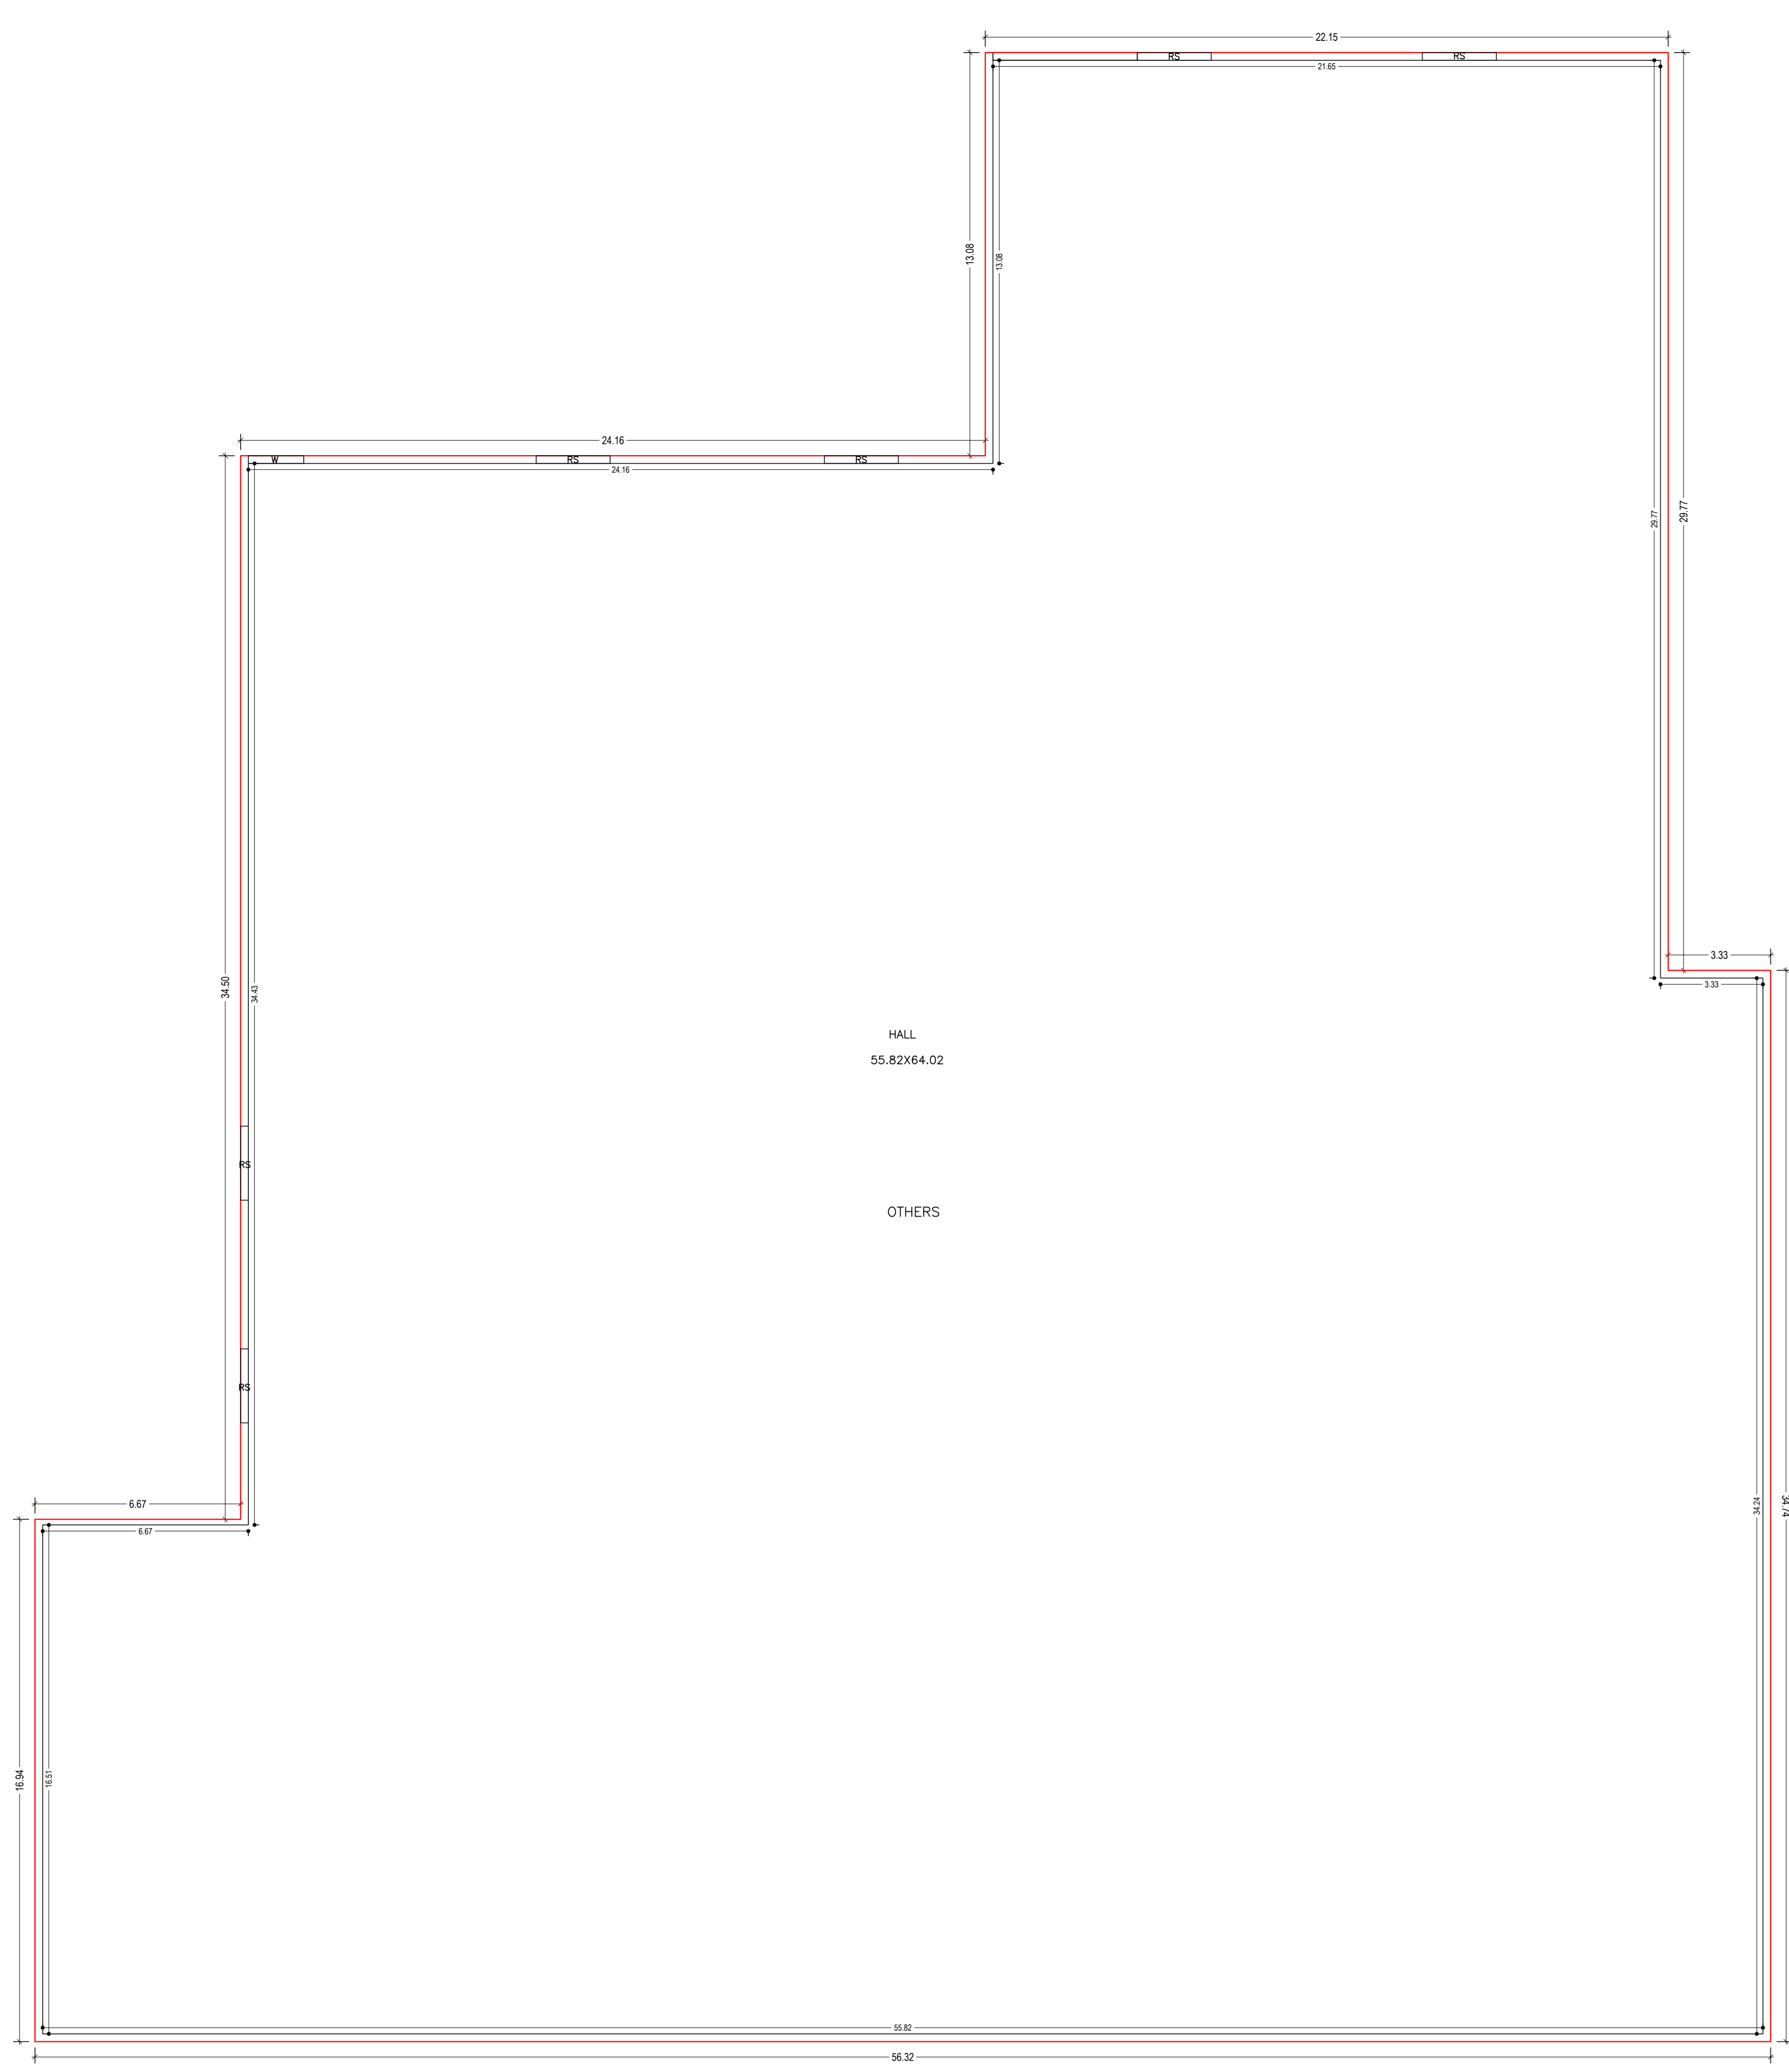


GROUND FLOOR PLAN  
(Proposed)  
(SCALE 1:100)

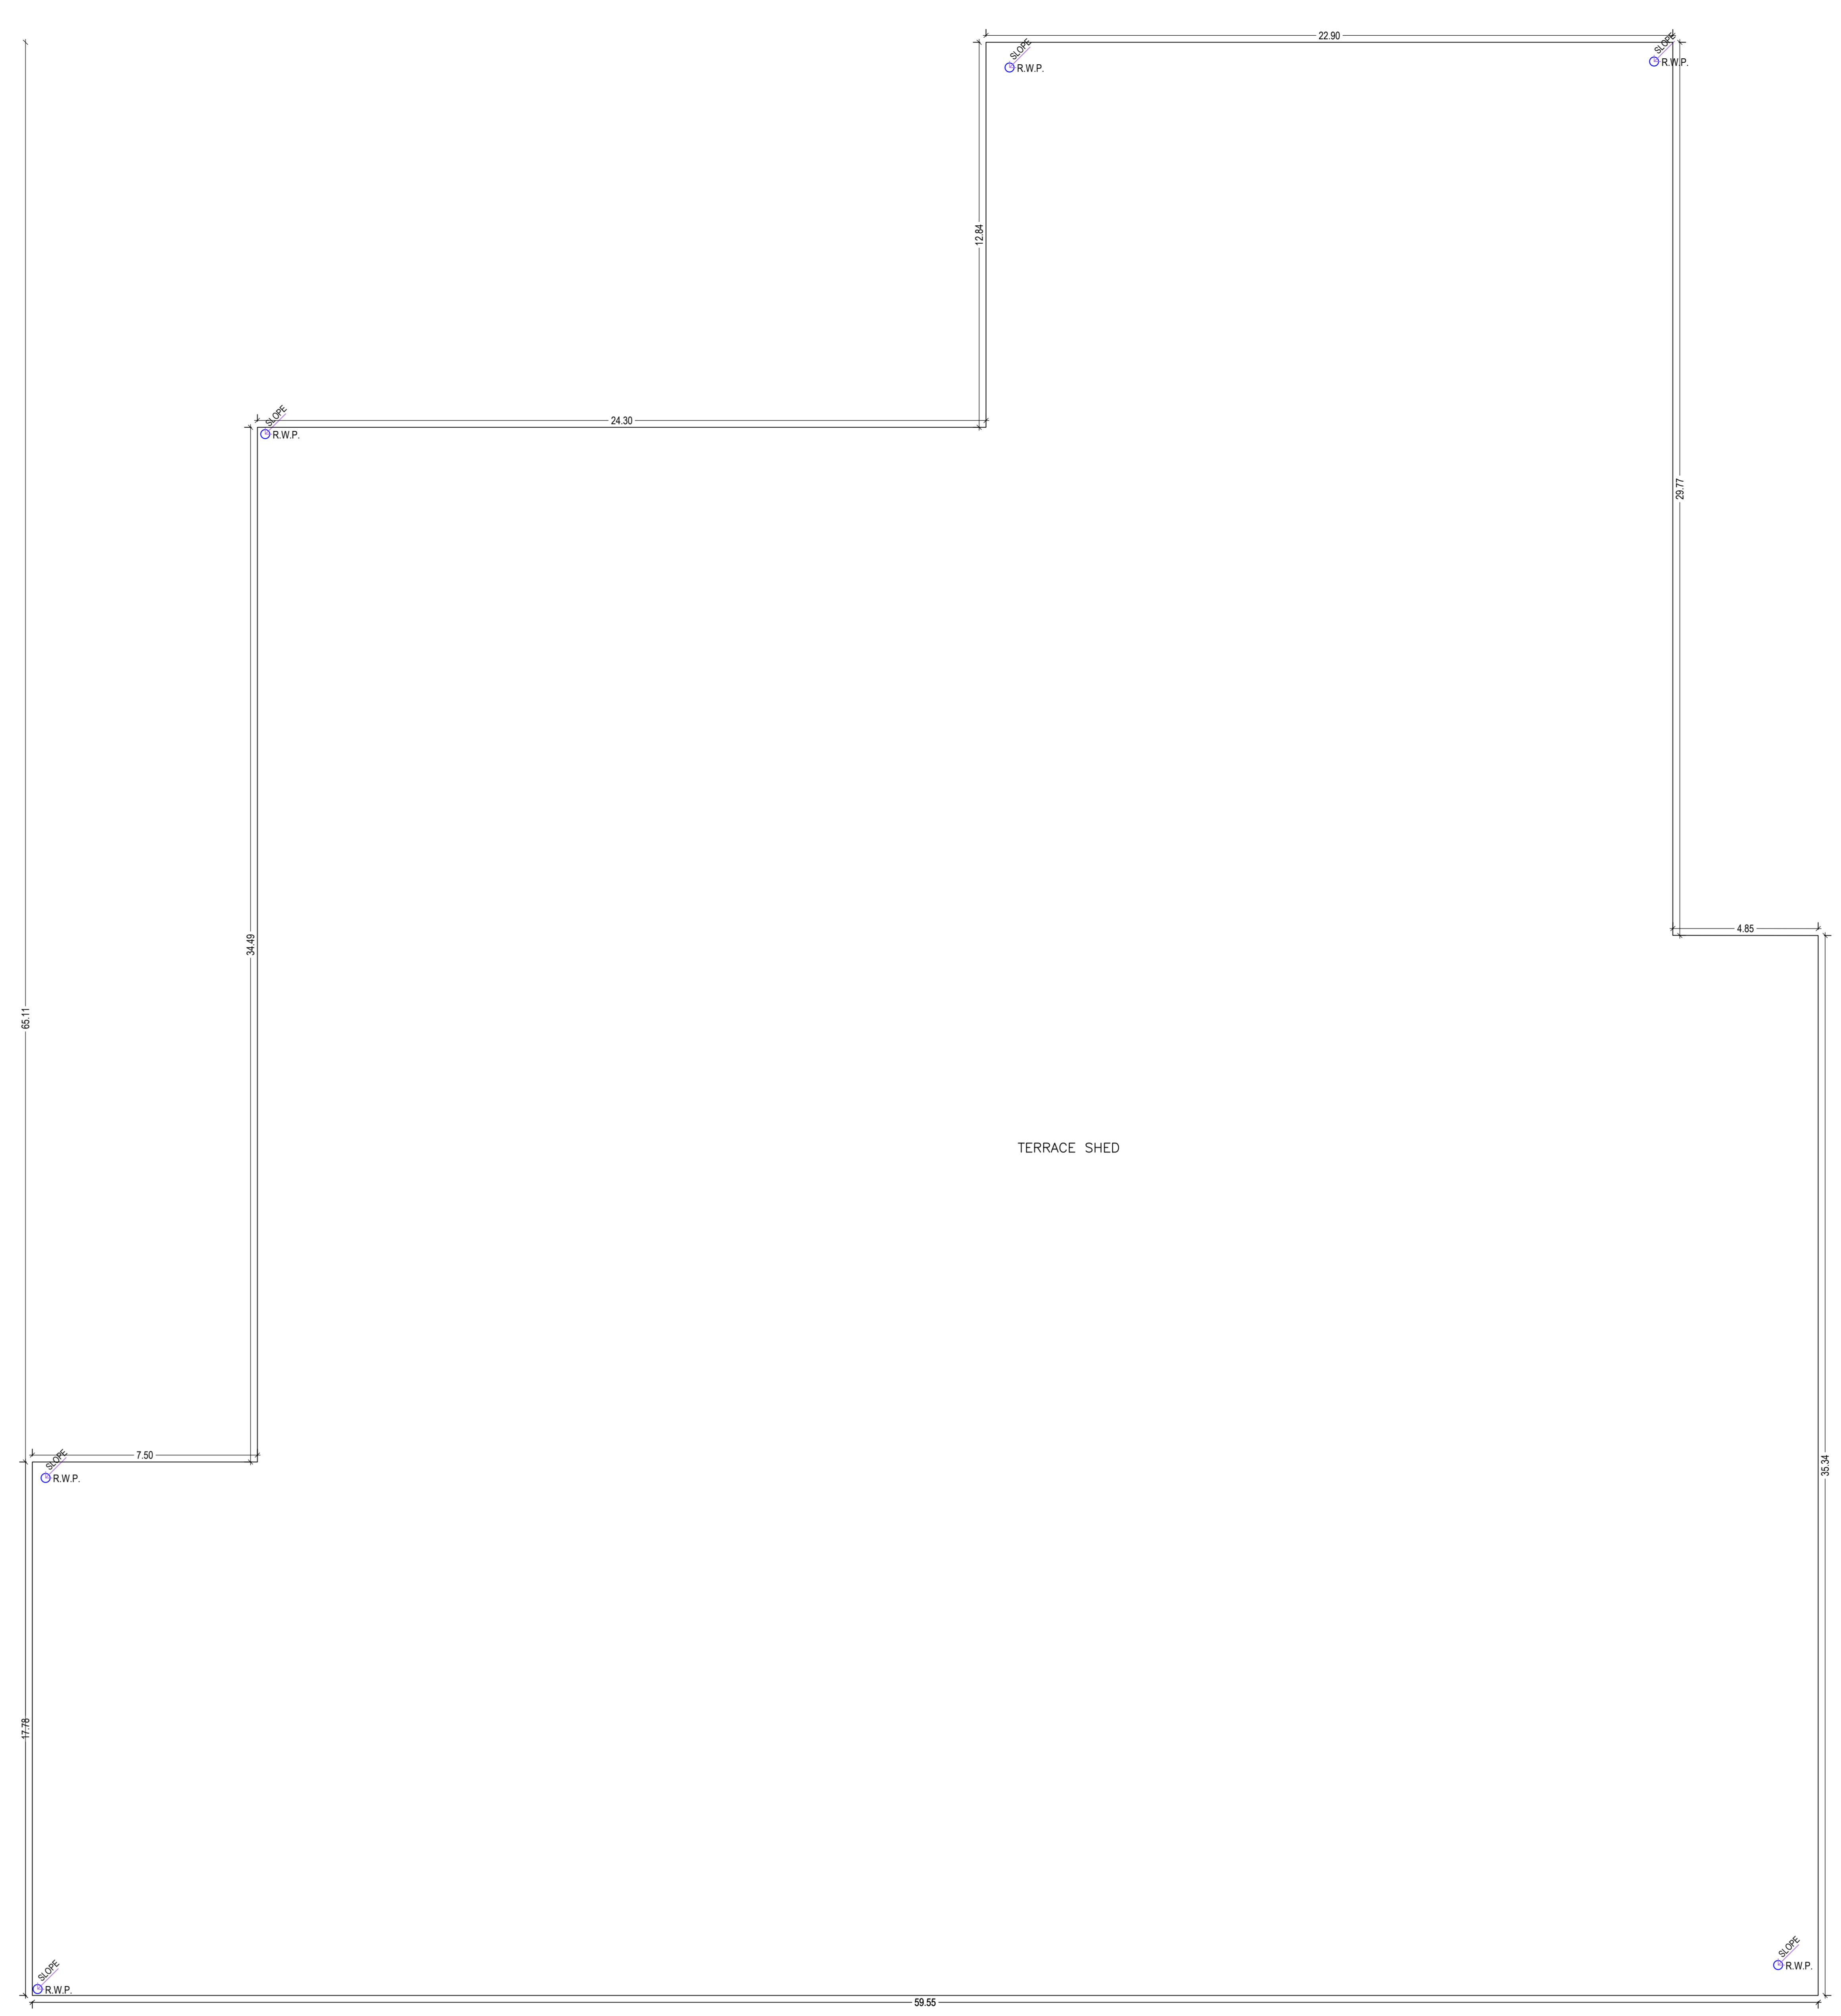


TERRACE FLOOR PLAN  
(SCALE 1:100)




FRONT ELEVATION

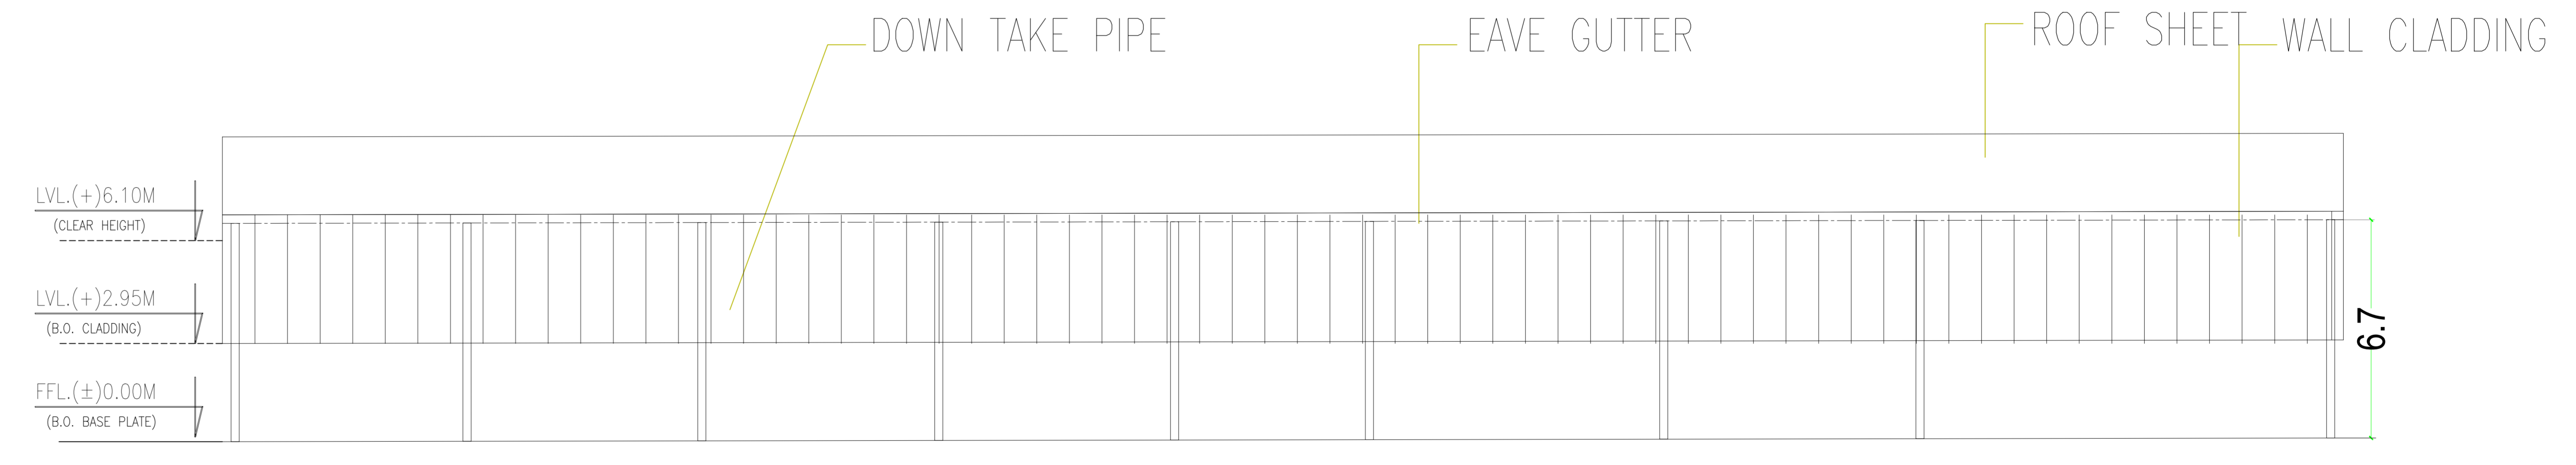

SIDE ELEVATION

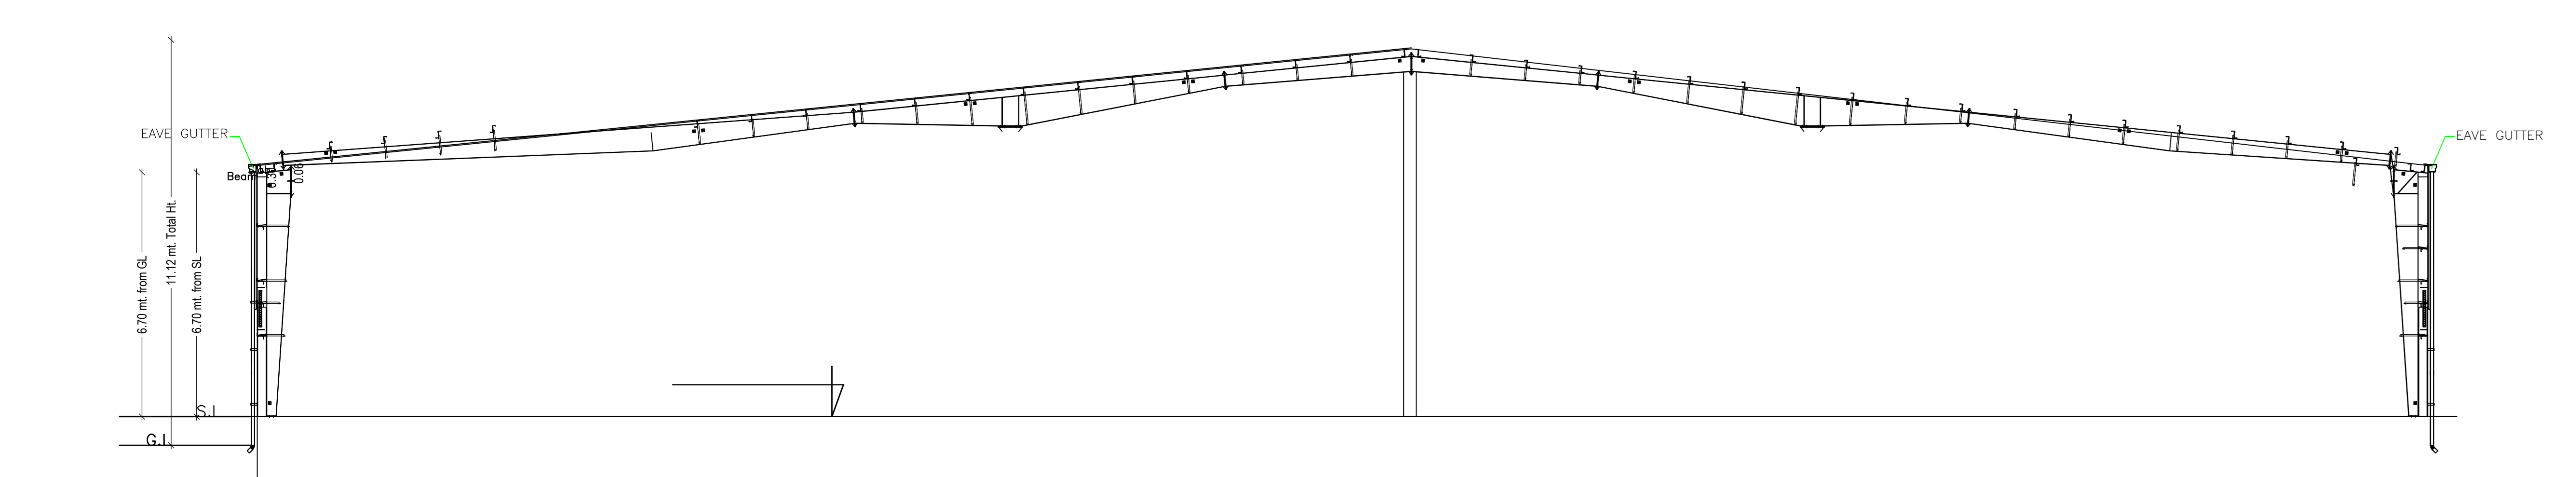

SECTION A-A

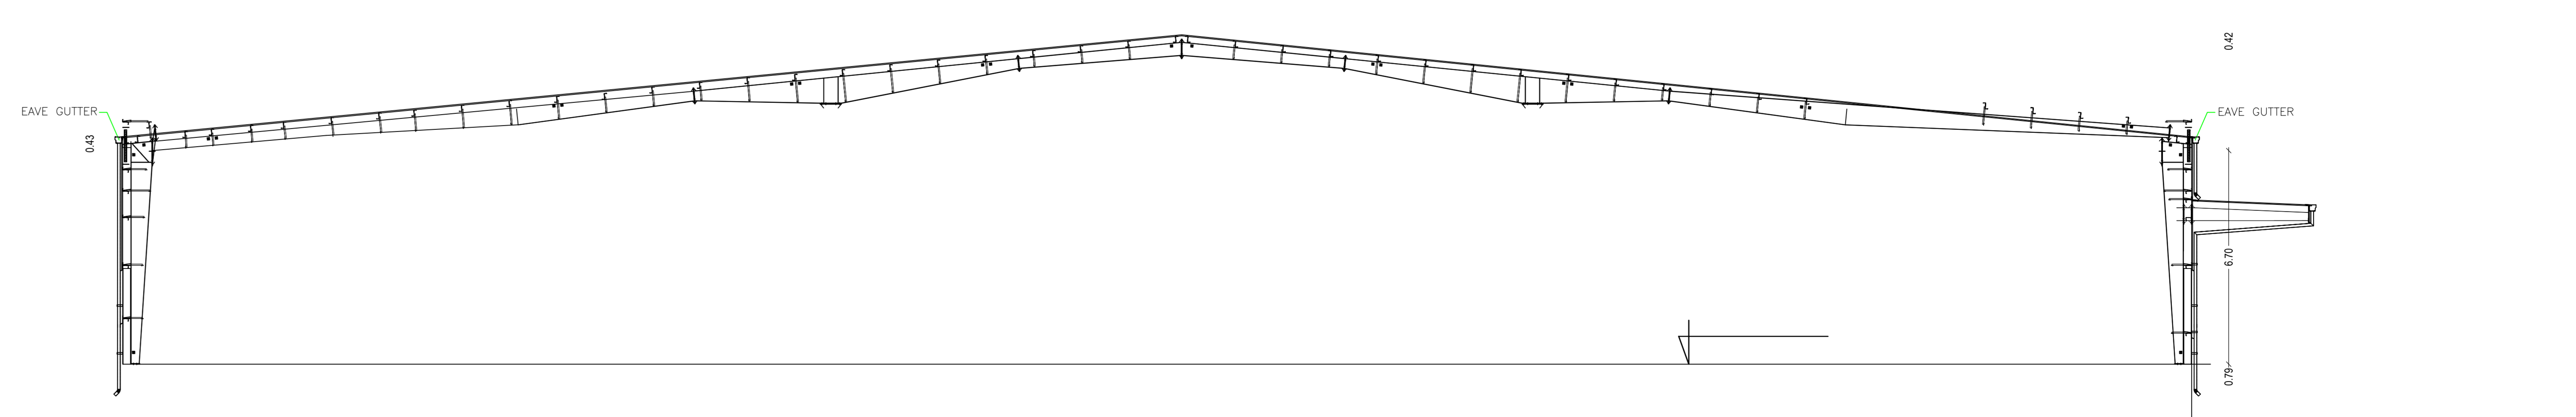

SECTION B-B

TECH NAME AND SIGNATURE	STRUCTURAL ENG'G NAME AND SIGNATURE	BUILDER NAME AND SIGNATURE	DIGITAL SIGNATURE
ZIA UR RAHMAN RDP/RW/001/2018			