

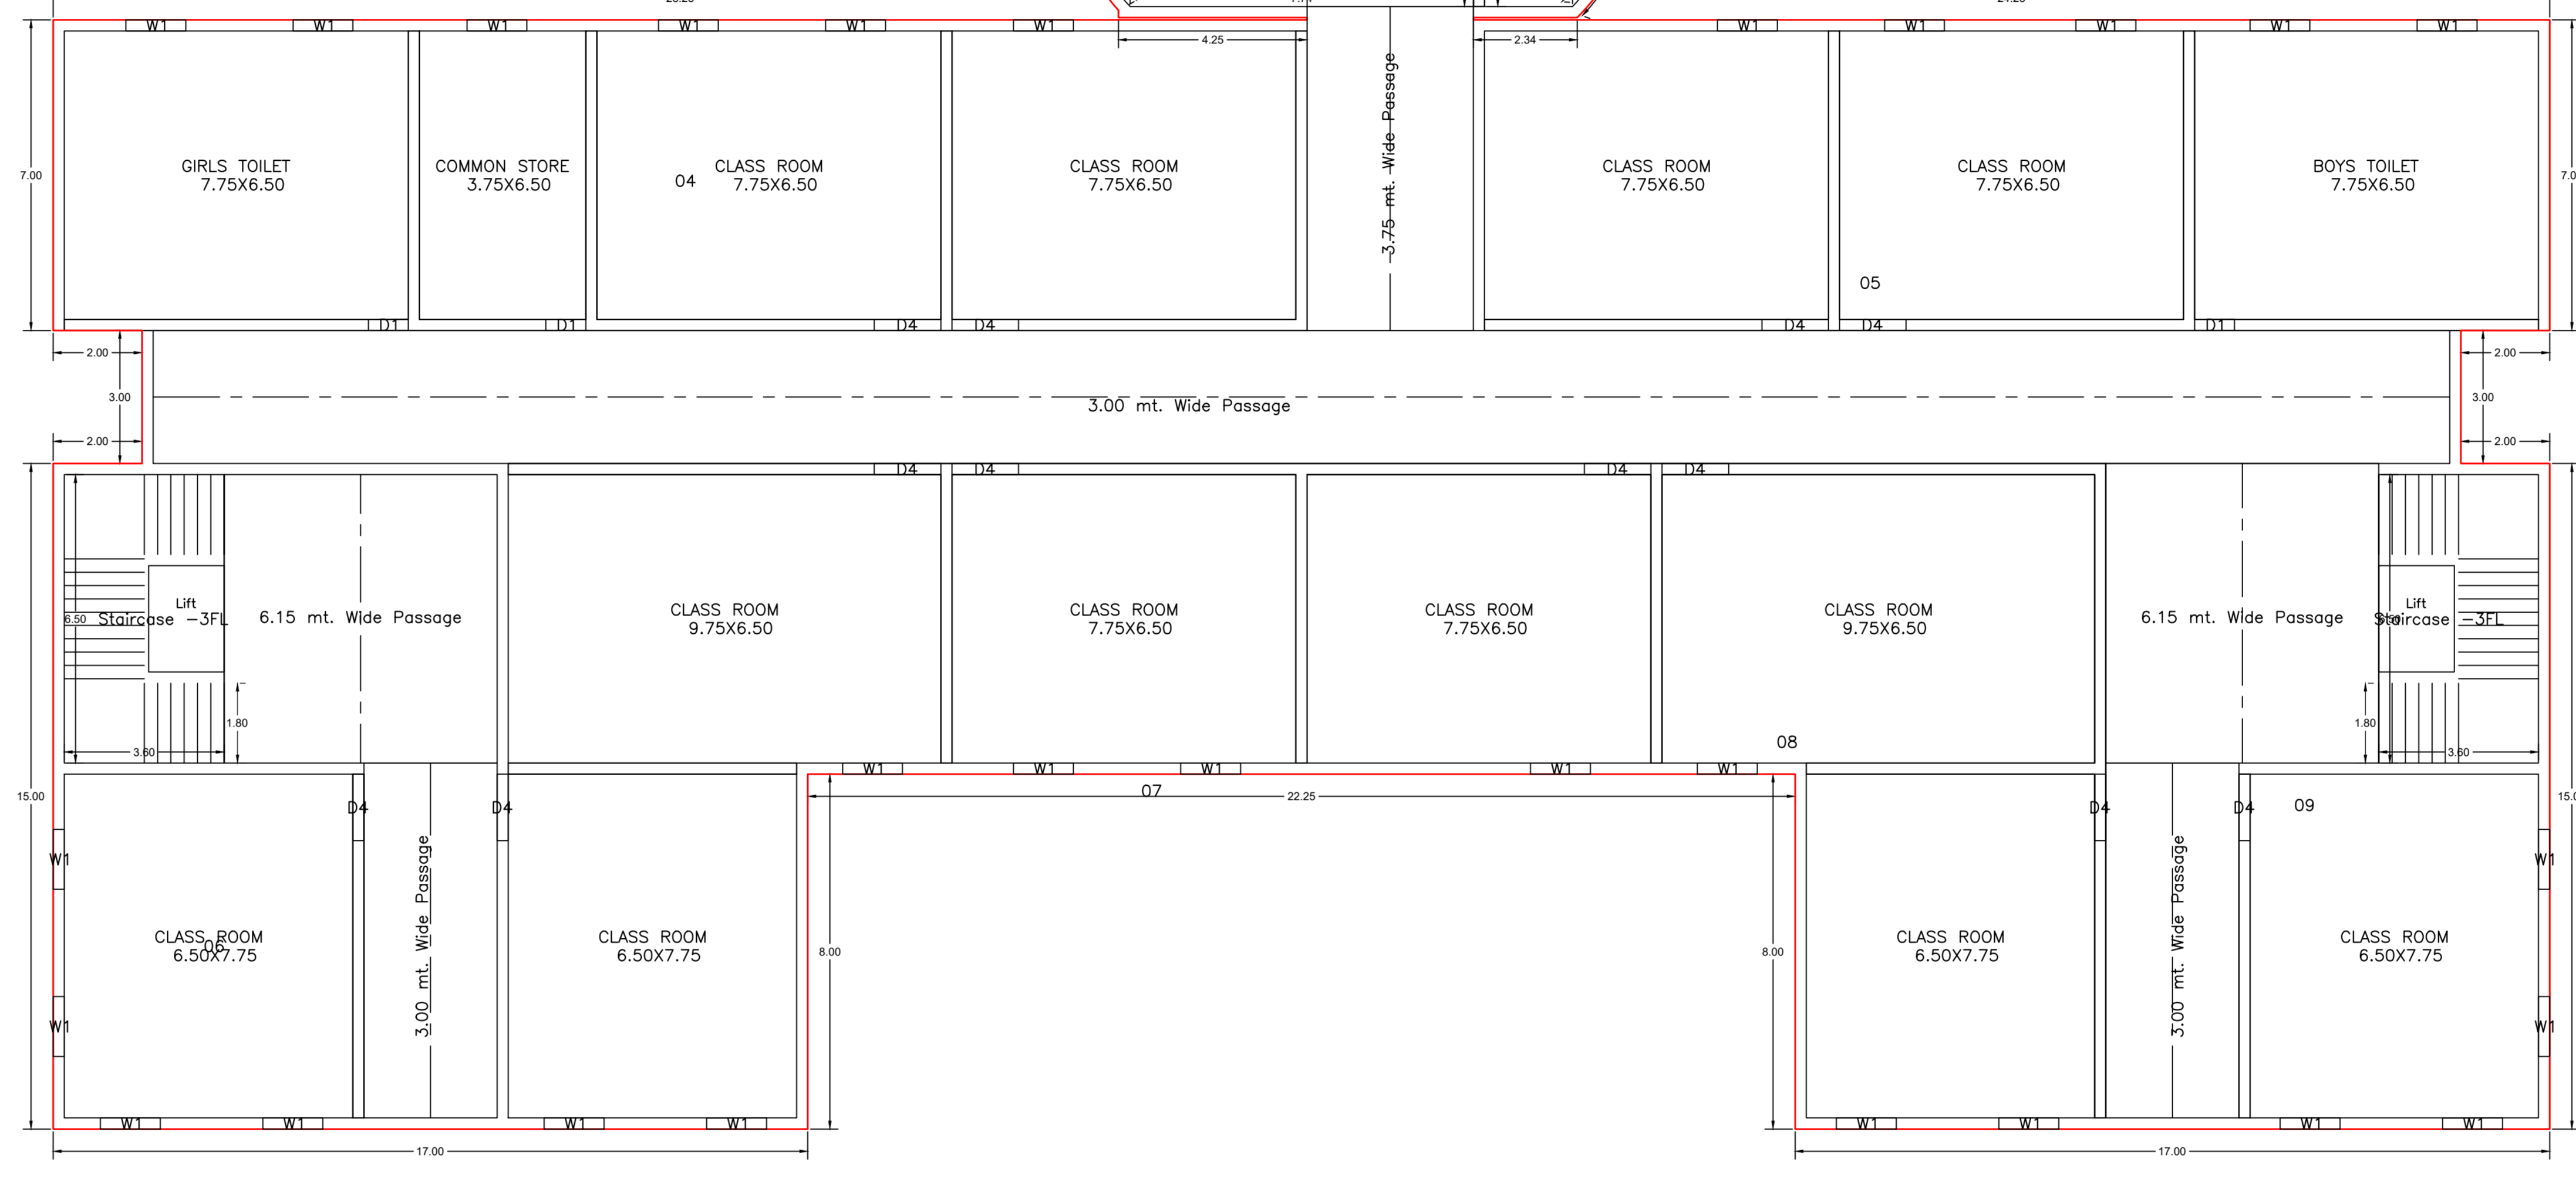
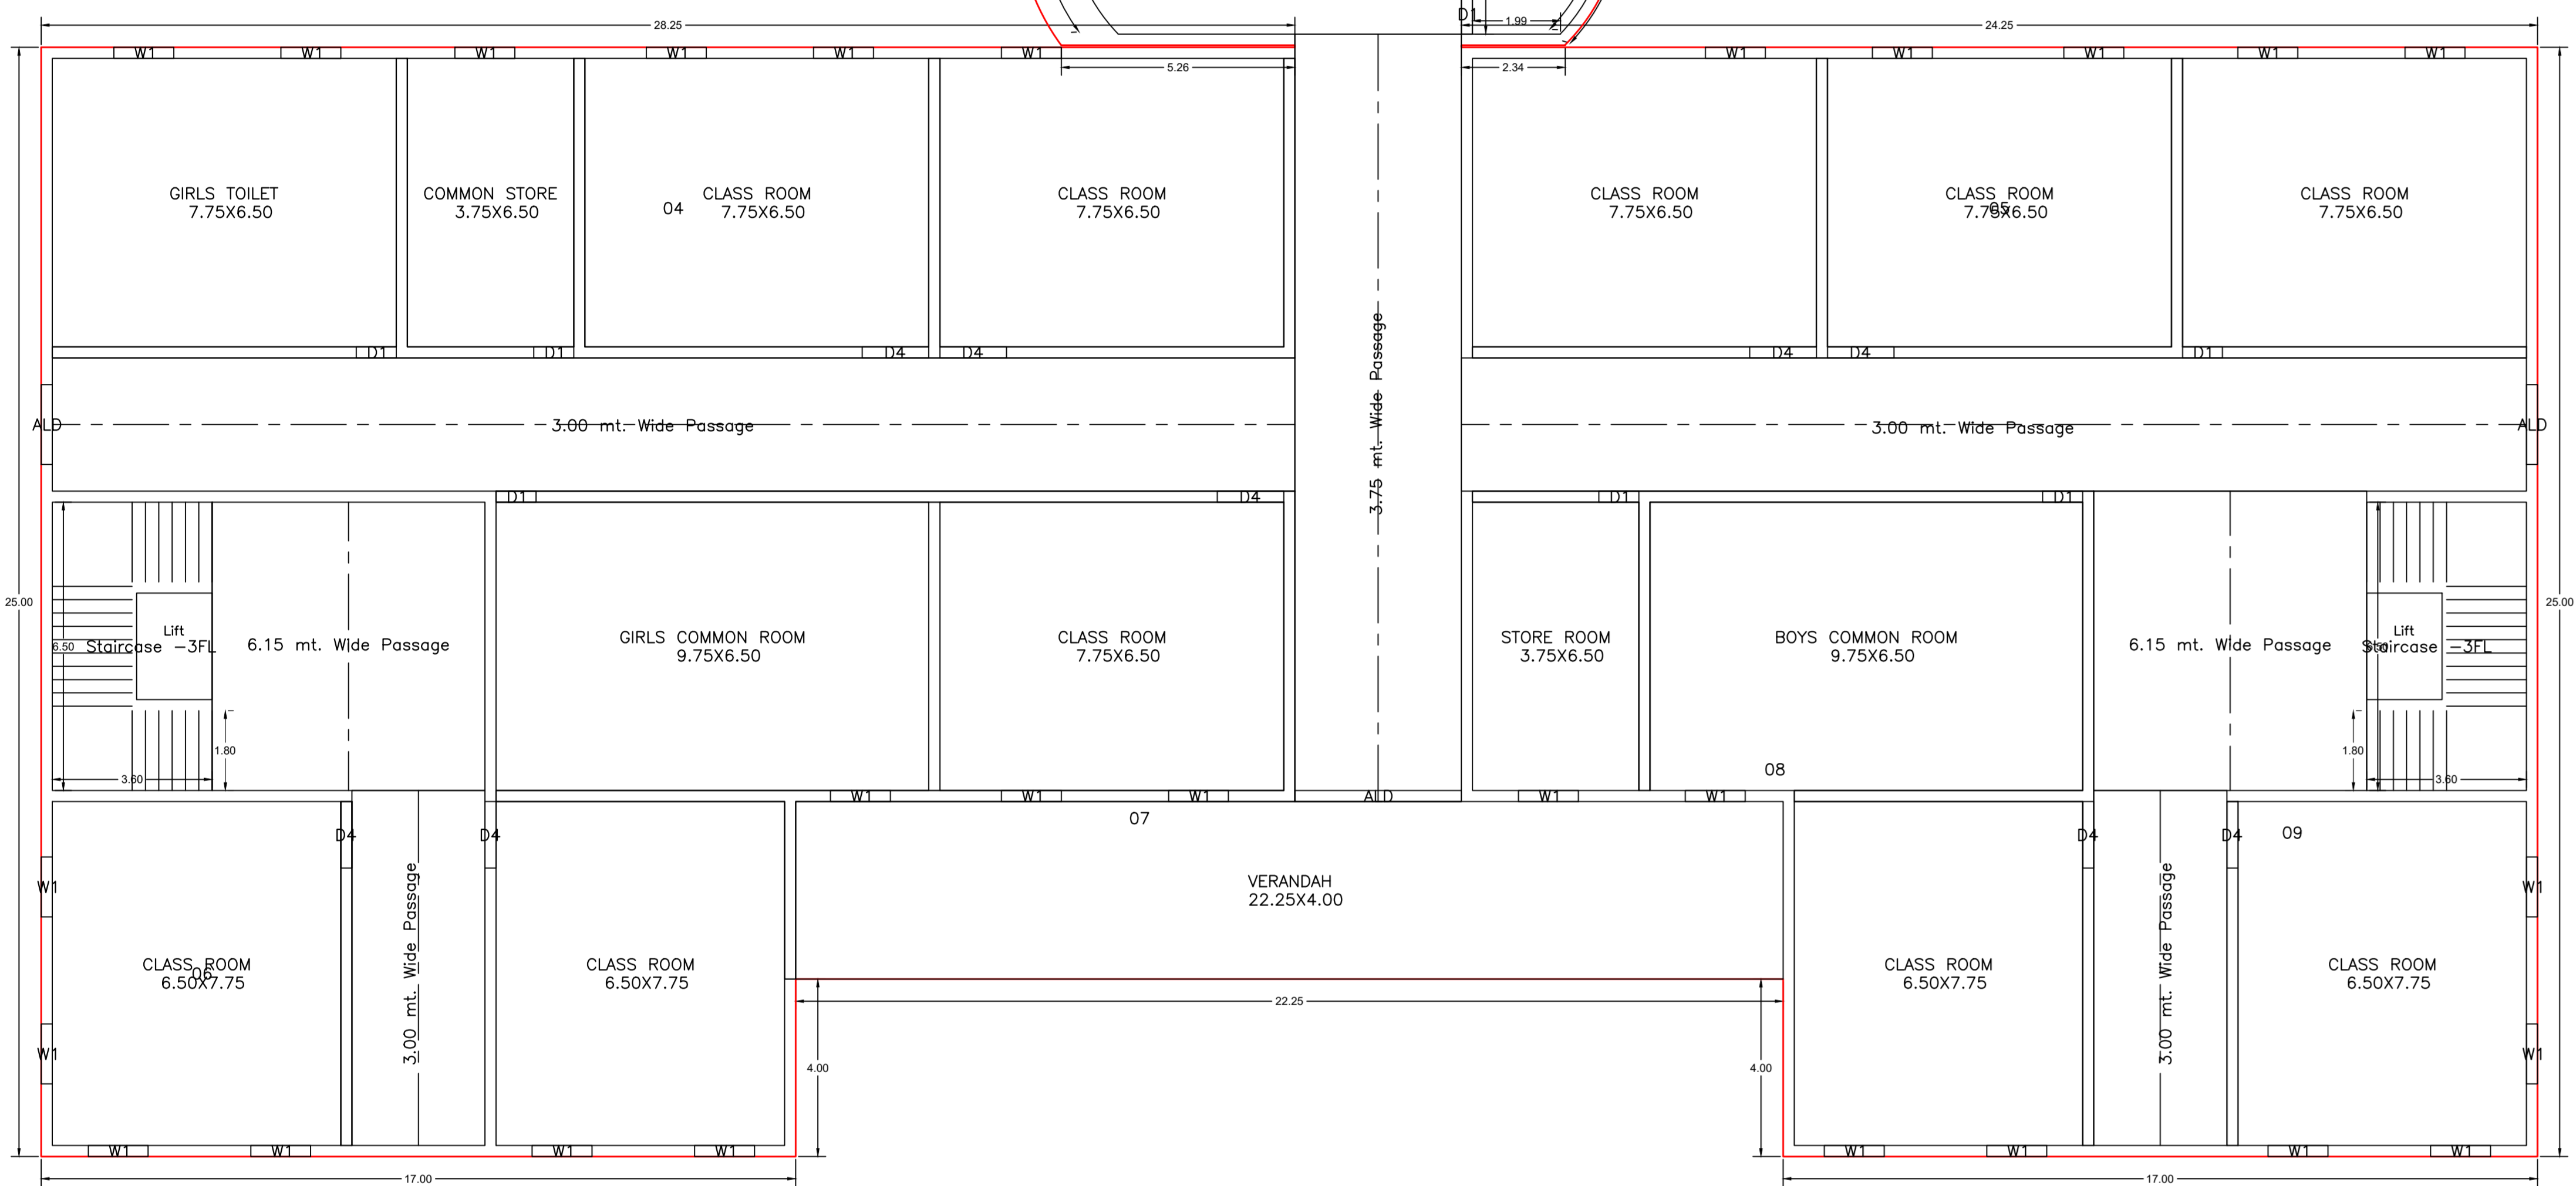
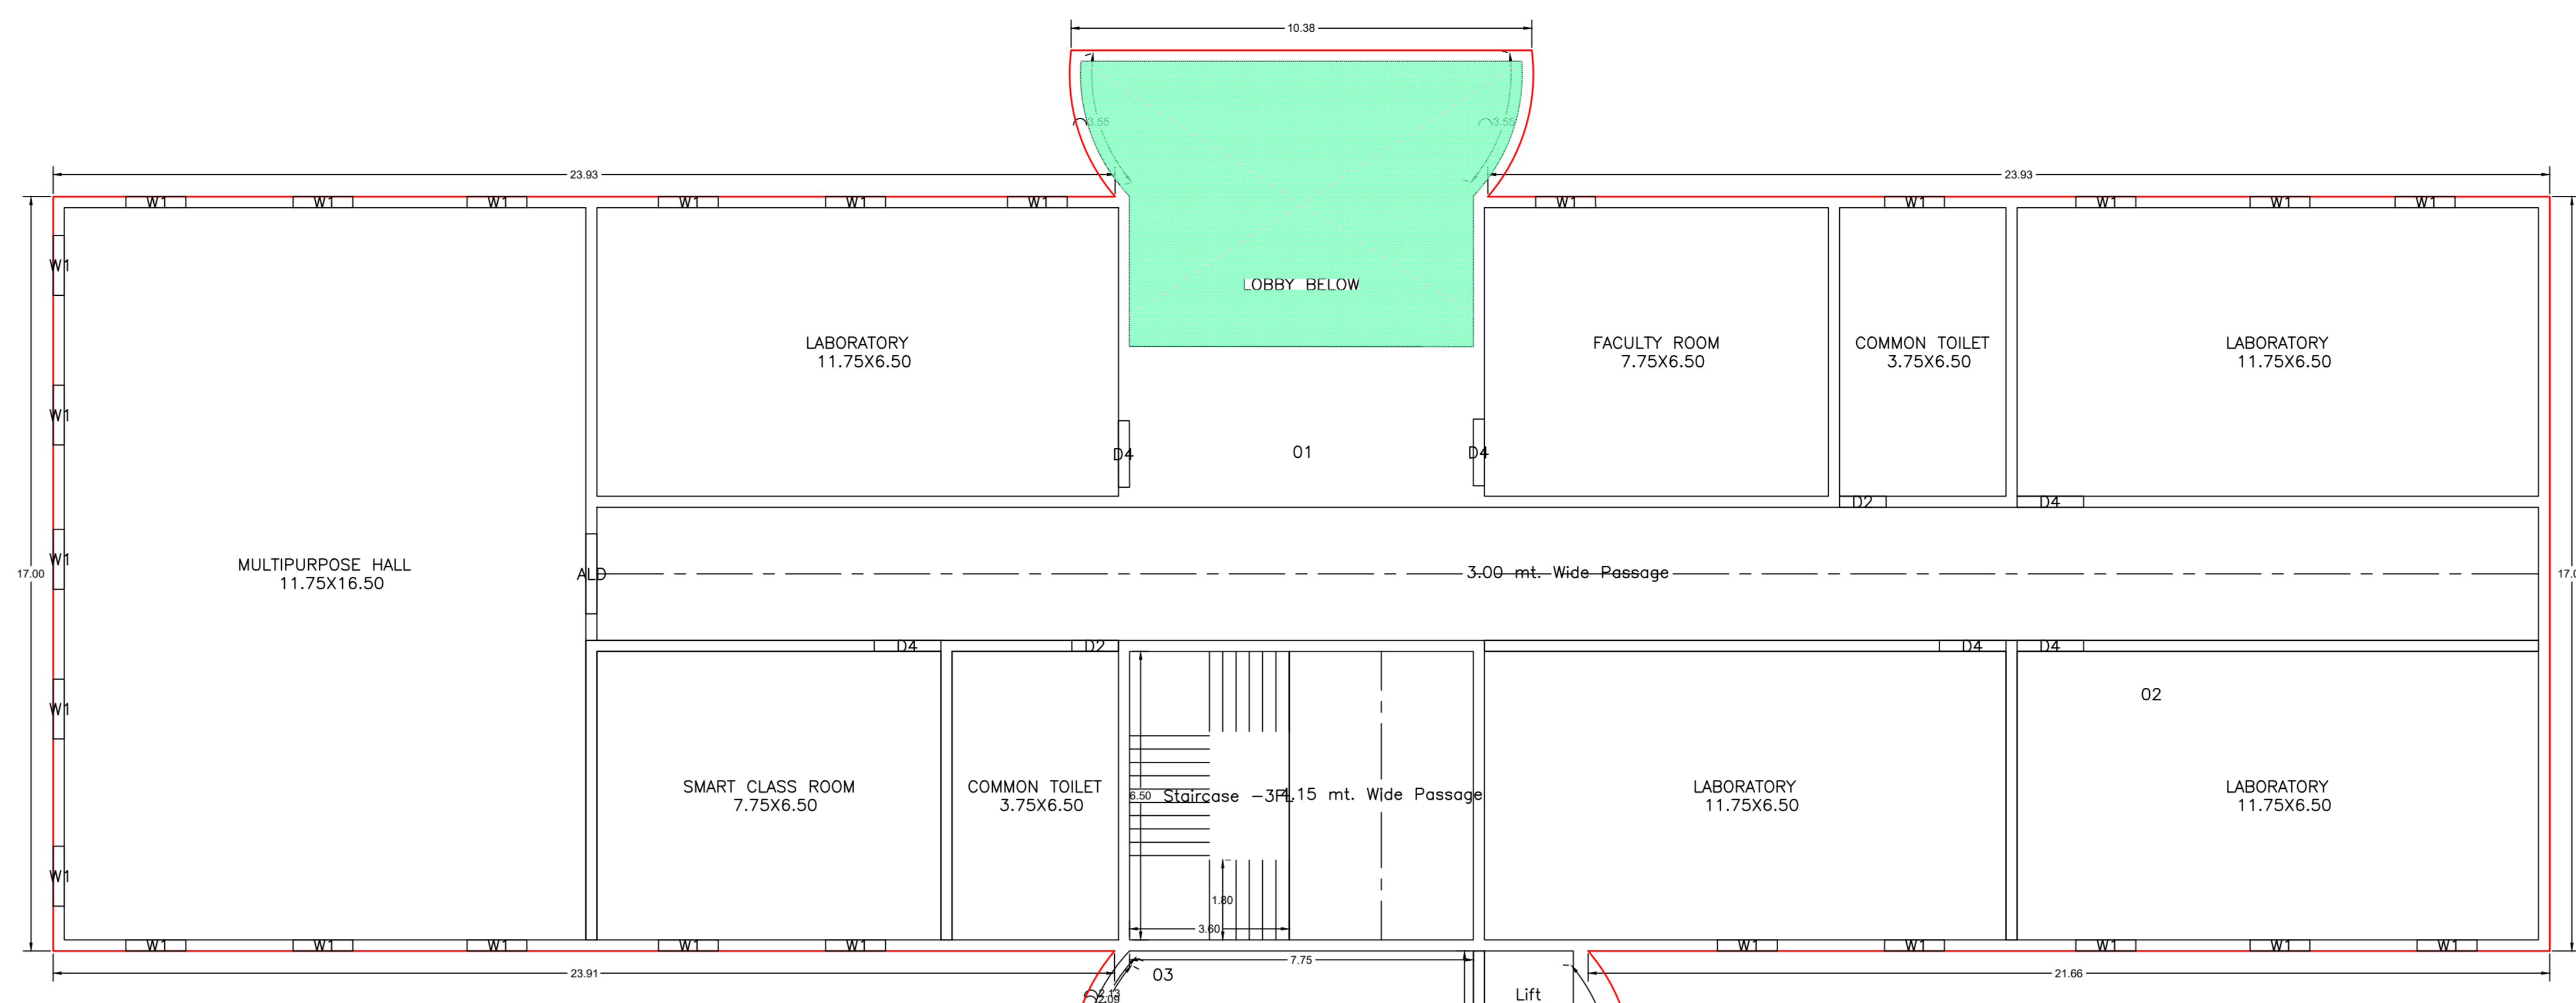


Proposed Basic Information	
Proposed File No.	RDP/RP/2023/023
Owner Name	SMT RAJJEETA
Plot No.	15-48
Plot No.	27-28
Village Name	Murthy
Use	Educational
Sub Use	School

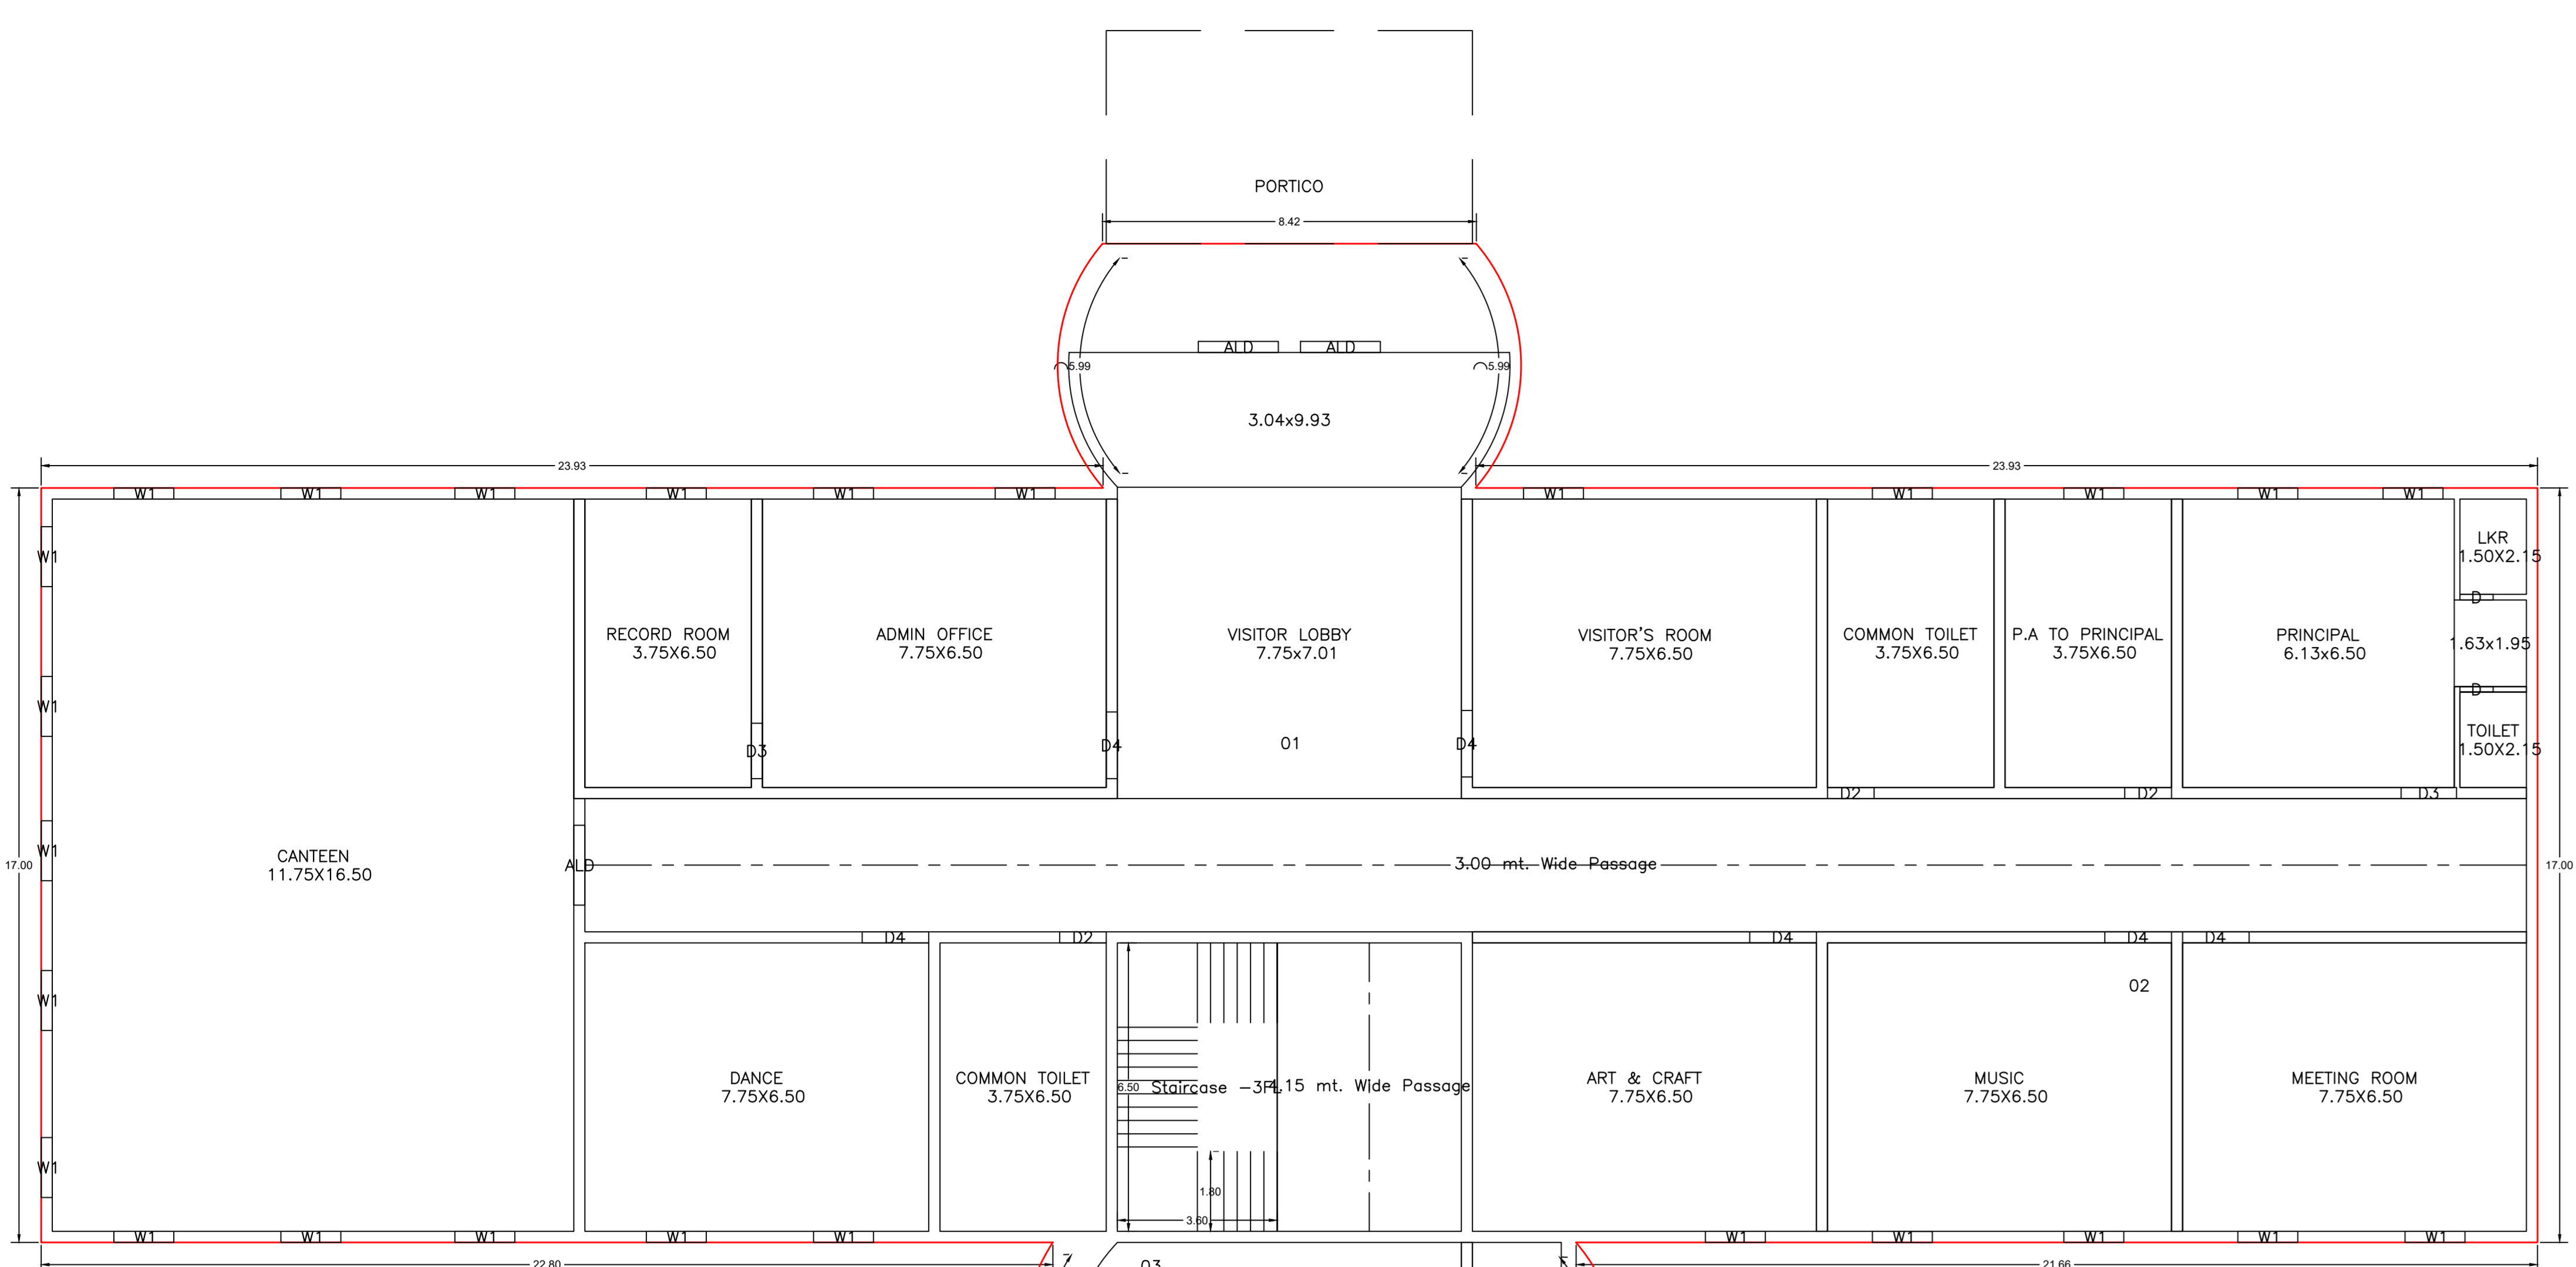

GROUND FLOOR PLAN (Proposed) (SCALE: 1:100)

FIRST FLOOR PLAN (Proposed) (SCALE: 1:100)

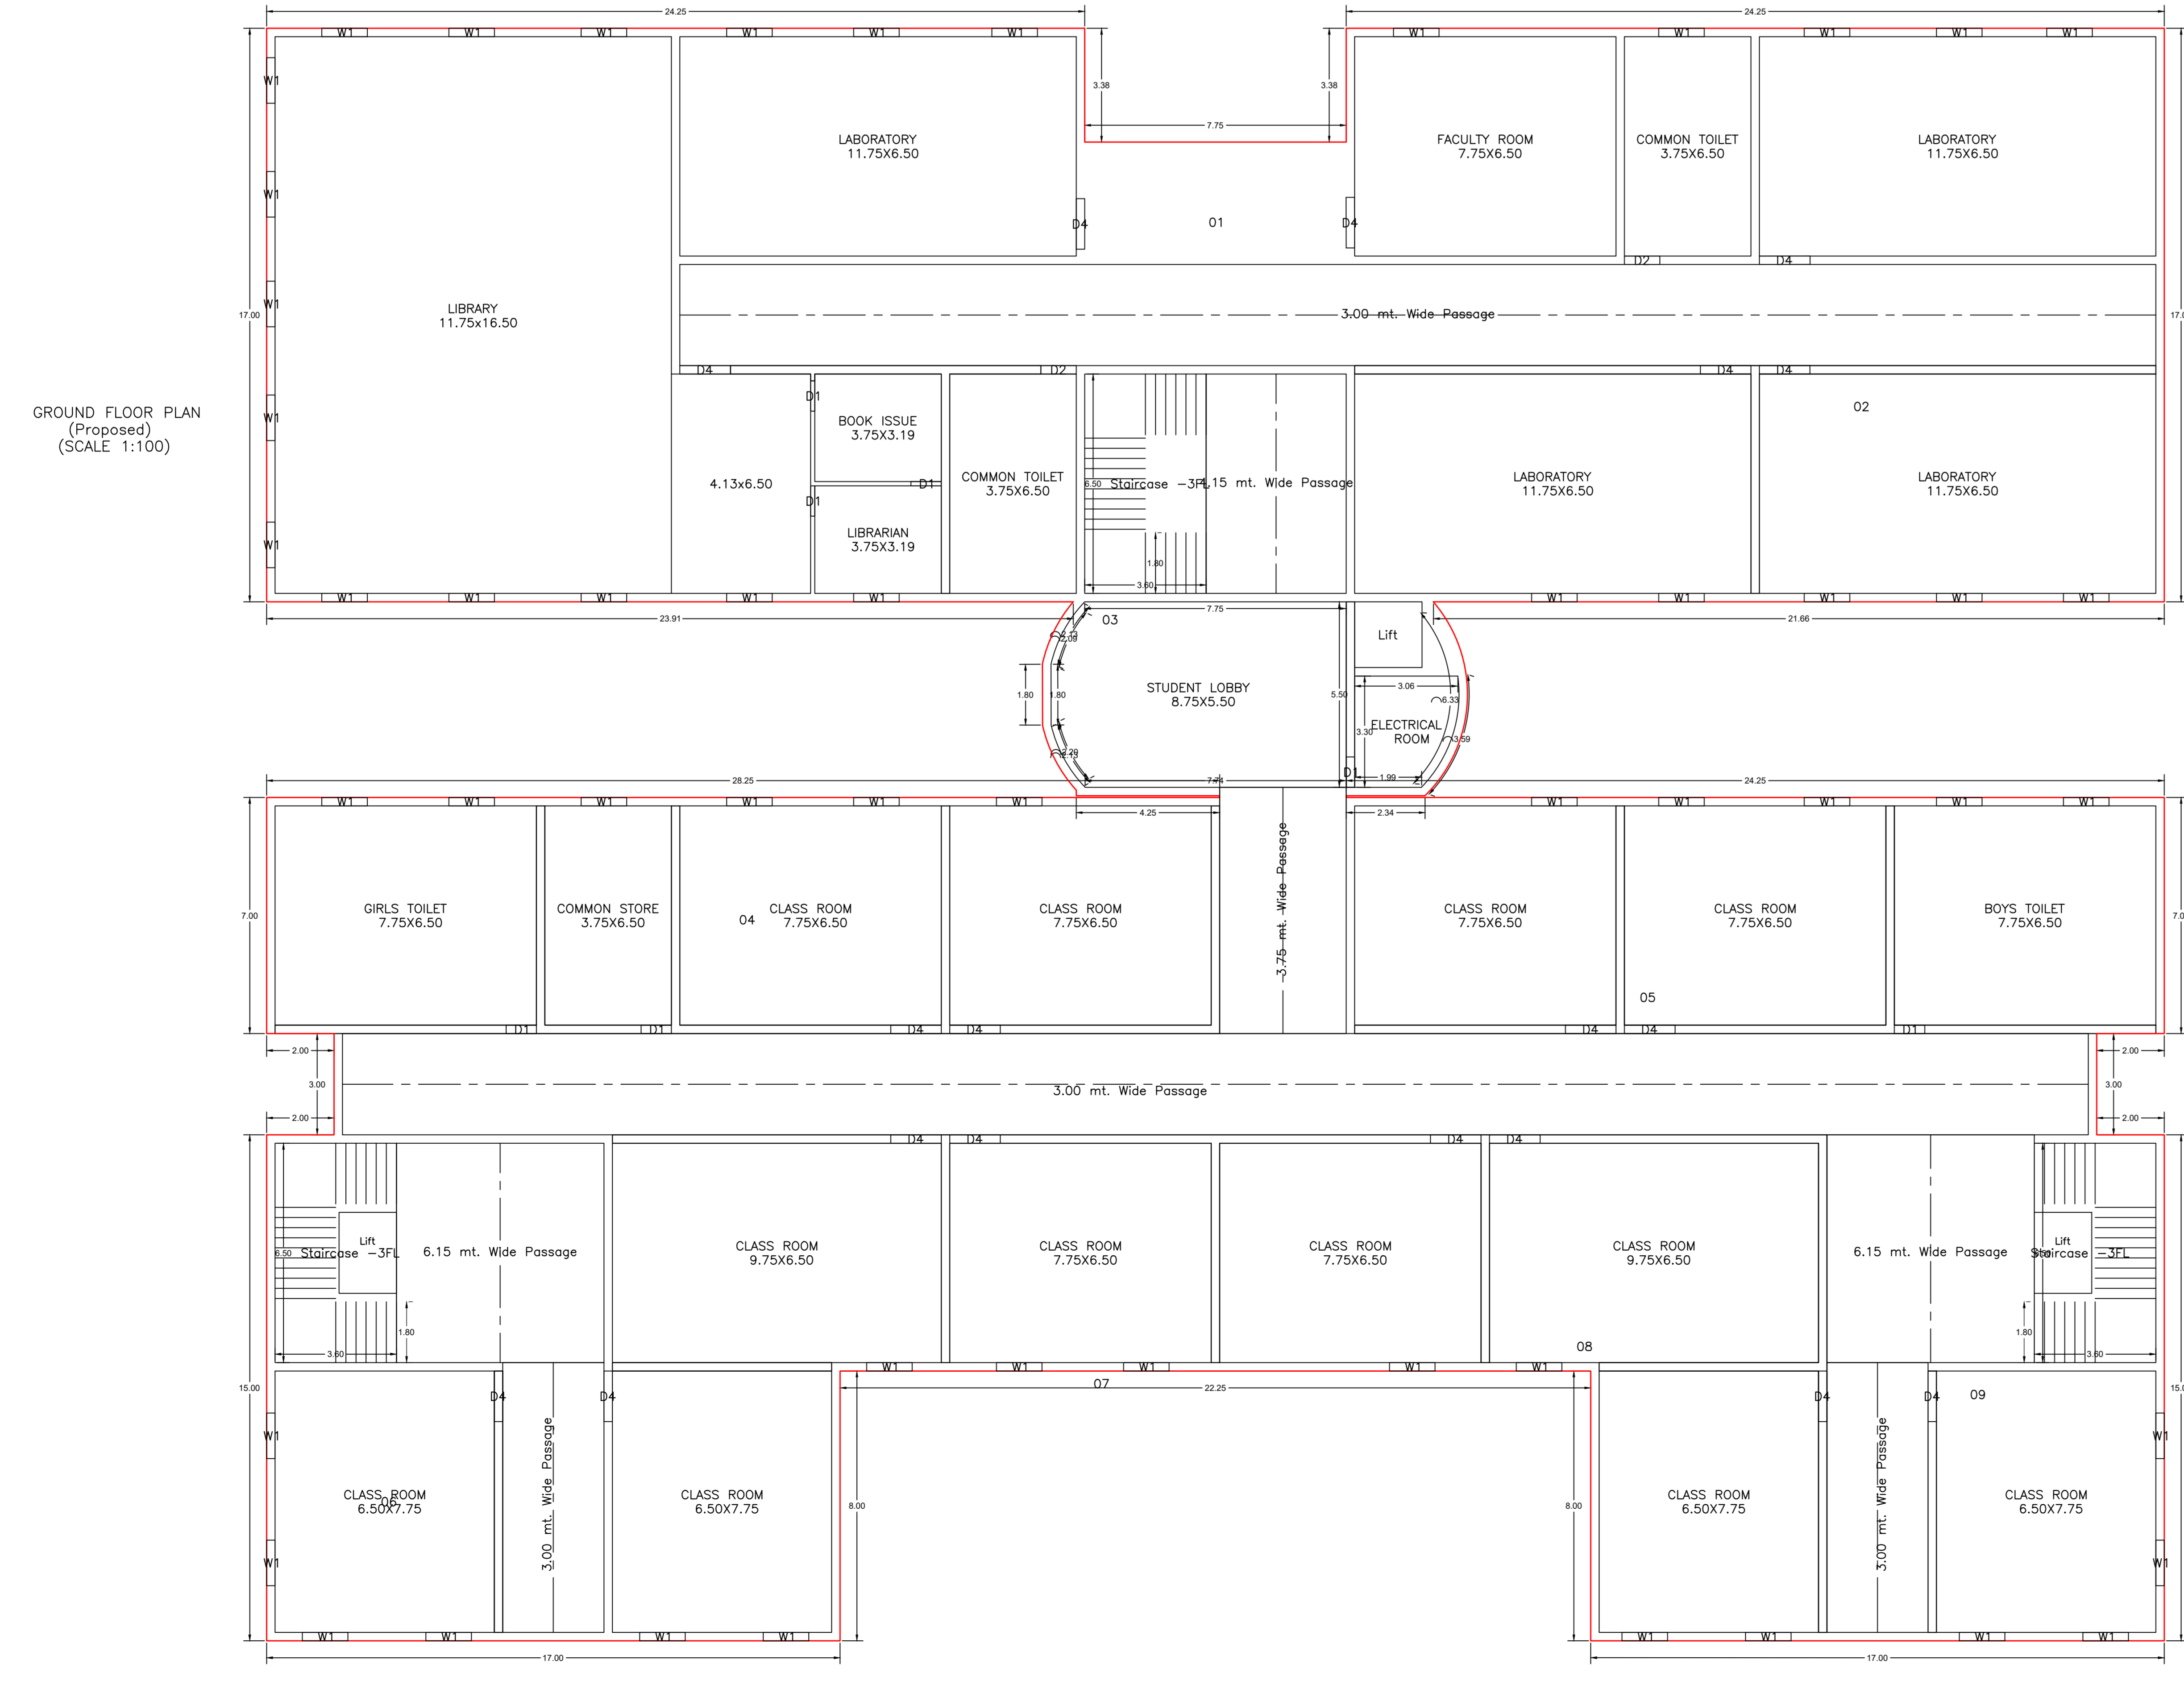

Building -A (SCHOOL BUILDING)

Floor Name	Class Room	Details (Area in Sq.m)				Total Class Room Area (Sq.m)	Total Common Area (Sq.m)
		LA	Void	ACCUMM	AV/STG		
Ground Floor	2441.75	0.00	0.00	0.00	2441.75	2441.75	2441.75
First Floor	2210.14	12.96	0.00	0.00	2223.10	2223.10	2223.10
Second Floor	2210.14	12.96	0.00	0.00	2223.10	2223.10	2223.10
Third Floor	1340.16	12.96	0.00	0.00	1353.12	1353.12	1353.12
Fourth Floor	936.00	0.00	0.00	0.00	936.00	936.00	936.00
Fifth Floor	834.00	30.18	14.58	46.30	910.96	910.96	910.96
Total	8344.00	30.18	14.58	46.30	8415.06	8415.06	8415.06

SCHEDULE OF DOOR:

BUILDING NAME	NAME	LENGTH	HEIGHT	NO.
SCHOOL BUILDING	01	0.75	2.10	02
SCHOOL BUILDING	02	0.68	2.10	22
SCHOOL BUILDING	03	1.05	2.10	07
SCHOOL BUILDING	04	1.25	2.10	02
SCHOOL BUILDING	05	1.50	2.10	03
SCHOOL BUILDING	06	1.80	2.10	06
SCHOOL BUILDING	07	1.75	2.10	01

SCHEDULE OF WINDOW/VENTILATION:


BUILDING NAME	NAME	LENGTH	HEIGHT	NO.
SCHOOL BUILDING	01	1.38	1.50	00

UNIBUA Table for Building -A (SCHOOL BUILDING)


FLOOR	Name	UNIBUA Type	Unibua Area	Count	No. of Rooms	No. of Teachers

CLIENT NAME AND SIGNATURE	STRUCTURAL ENGINEER NAME AND SIGNATURE	BUILDER NAME AND SIGNATURE	DIGITAL SIGNATURE


DATE	28.03.2024
SHEET NO	3
Proposed File No.	RDP/RP/2023
Owner Name	SMT RANJEETA
Plot No	15.48
Plot No	27.28
Usage Name	Matru
Use	Education
Station	School

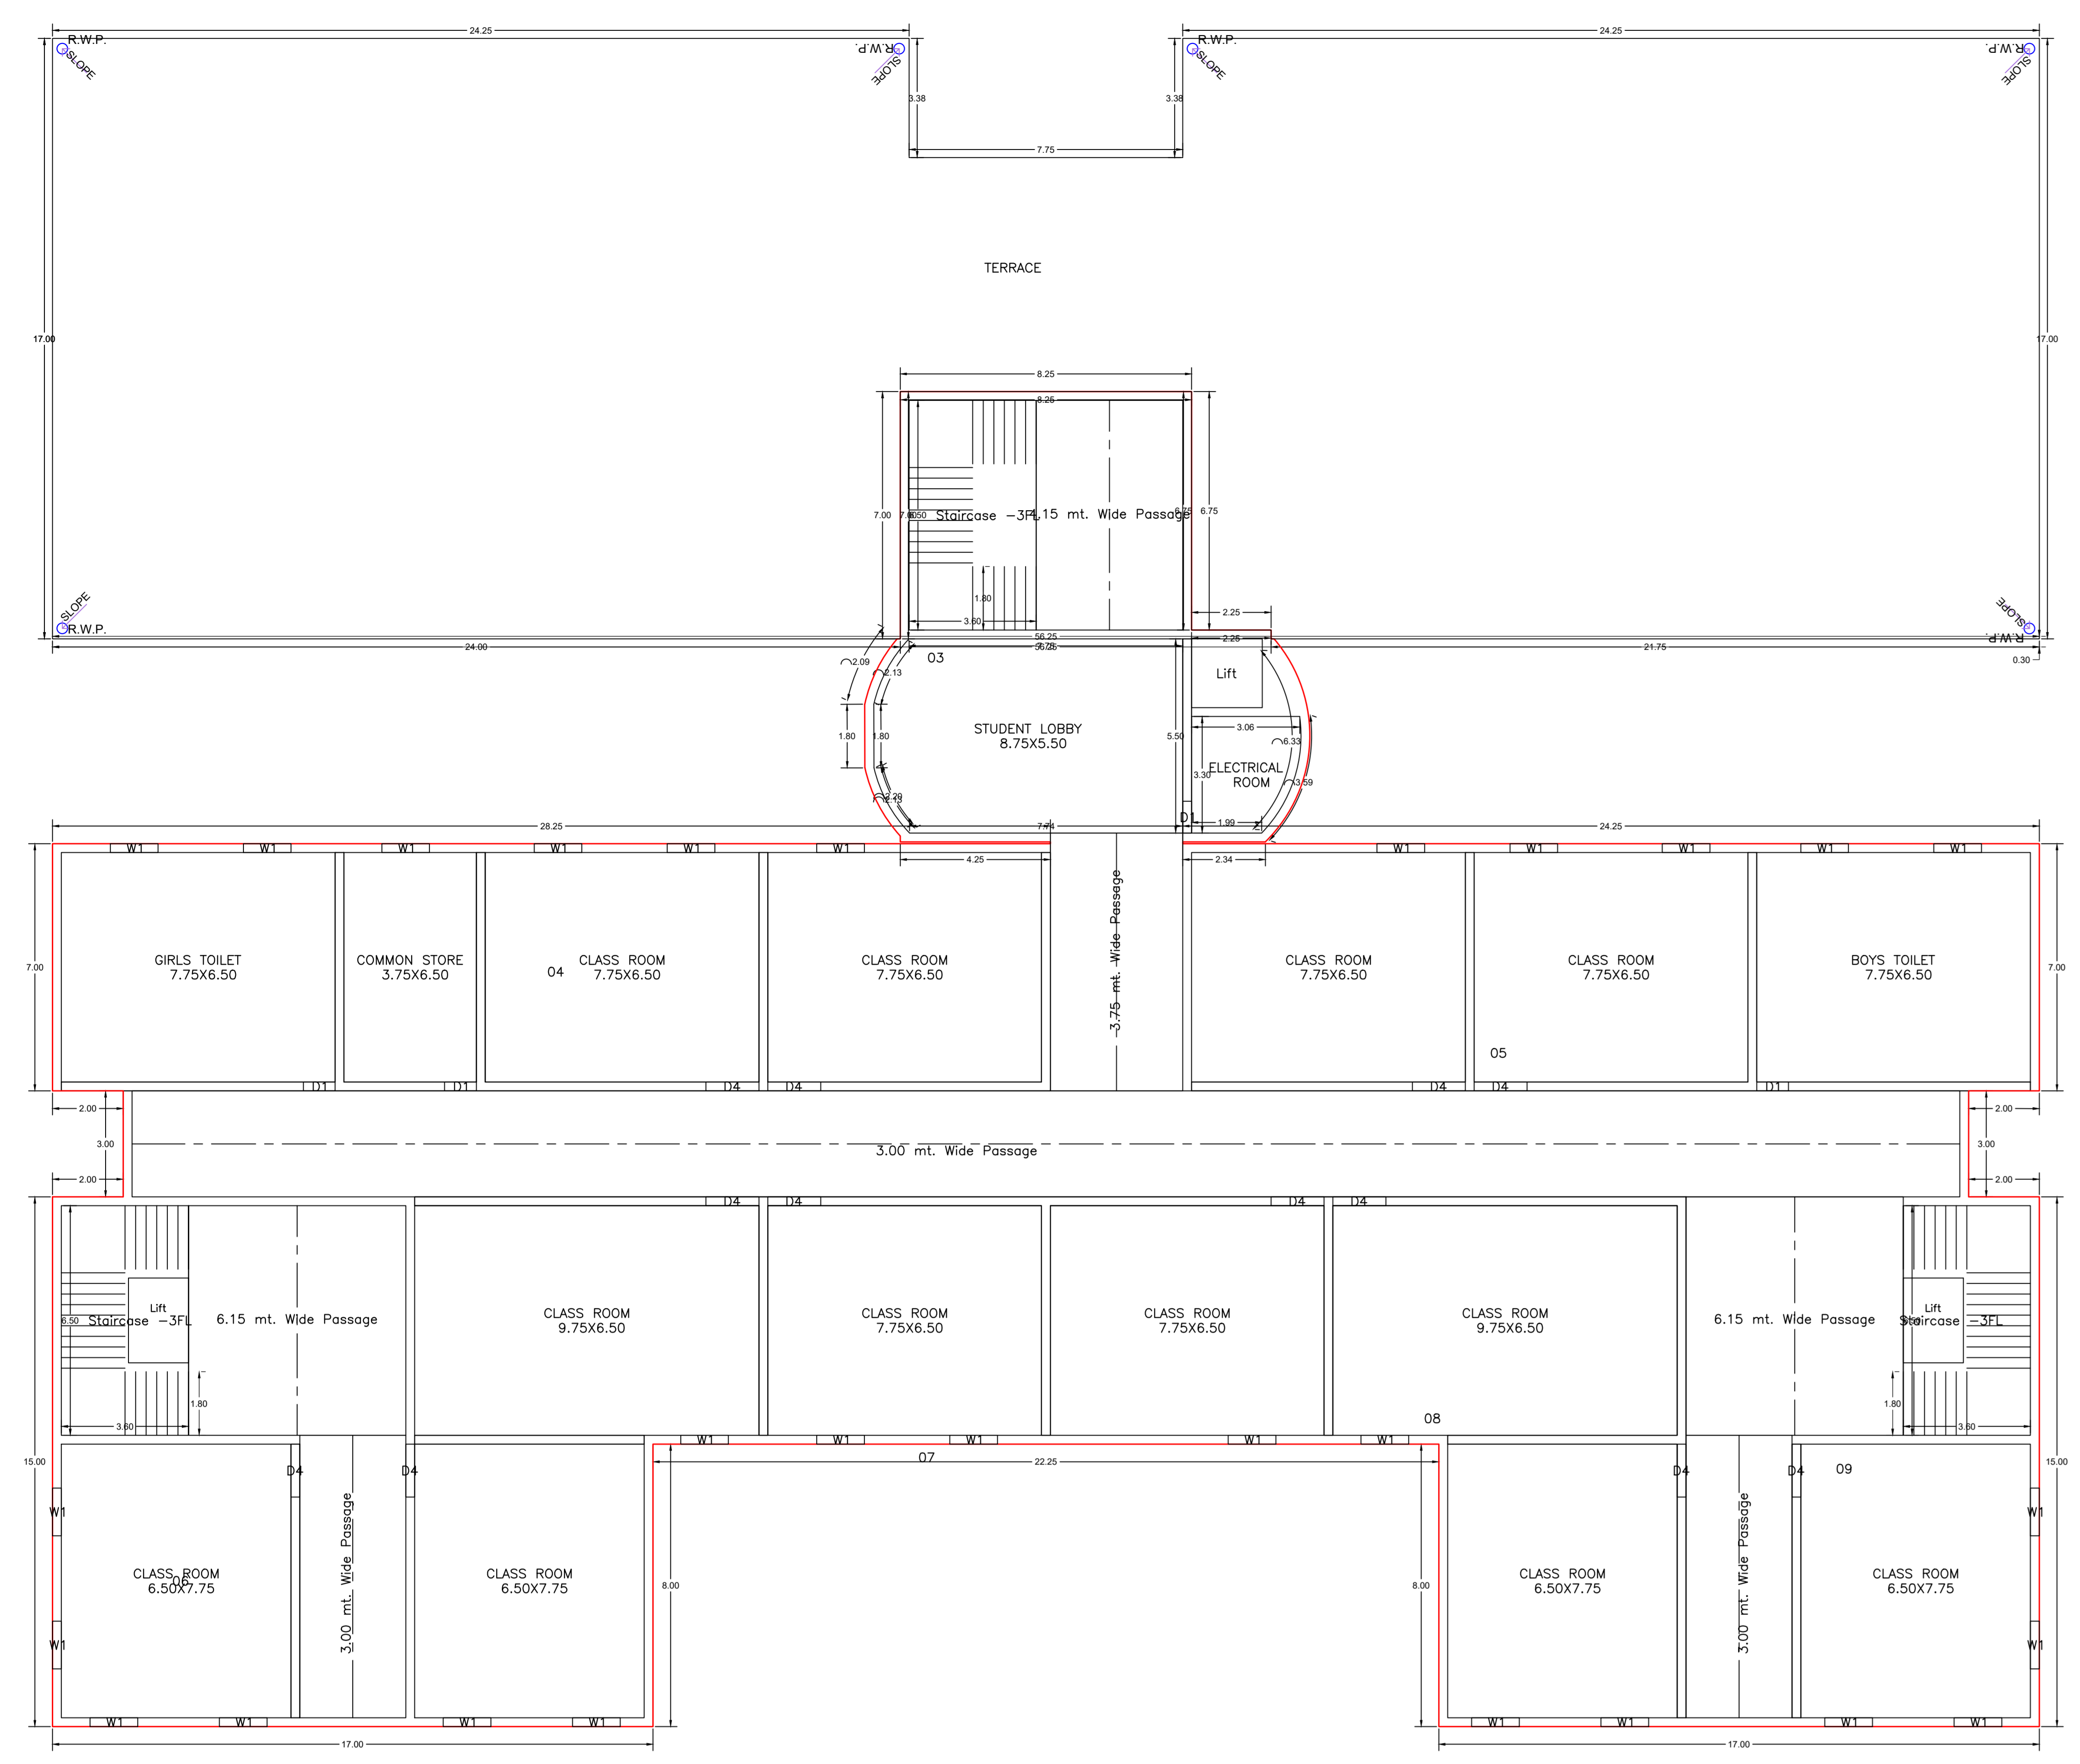


THIRD FLOOR PLAN
(Proposed)
(SCALE 1:100)

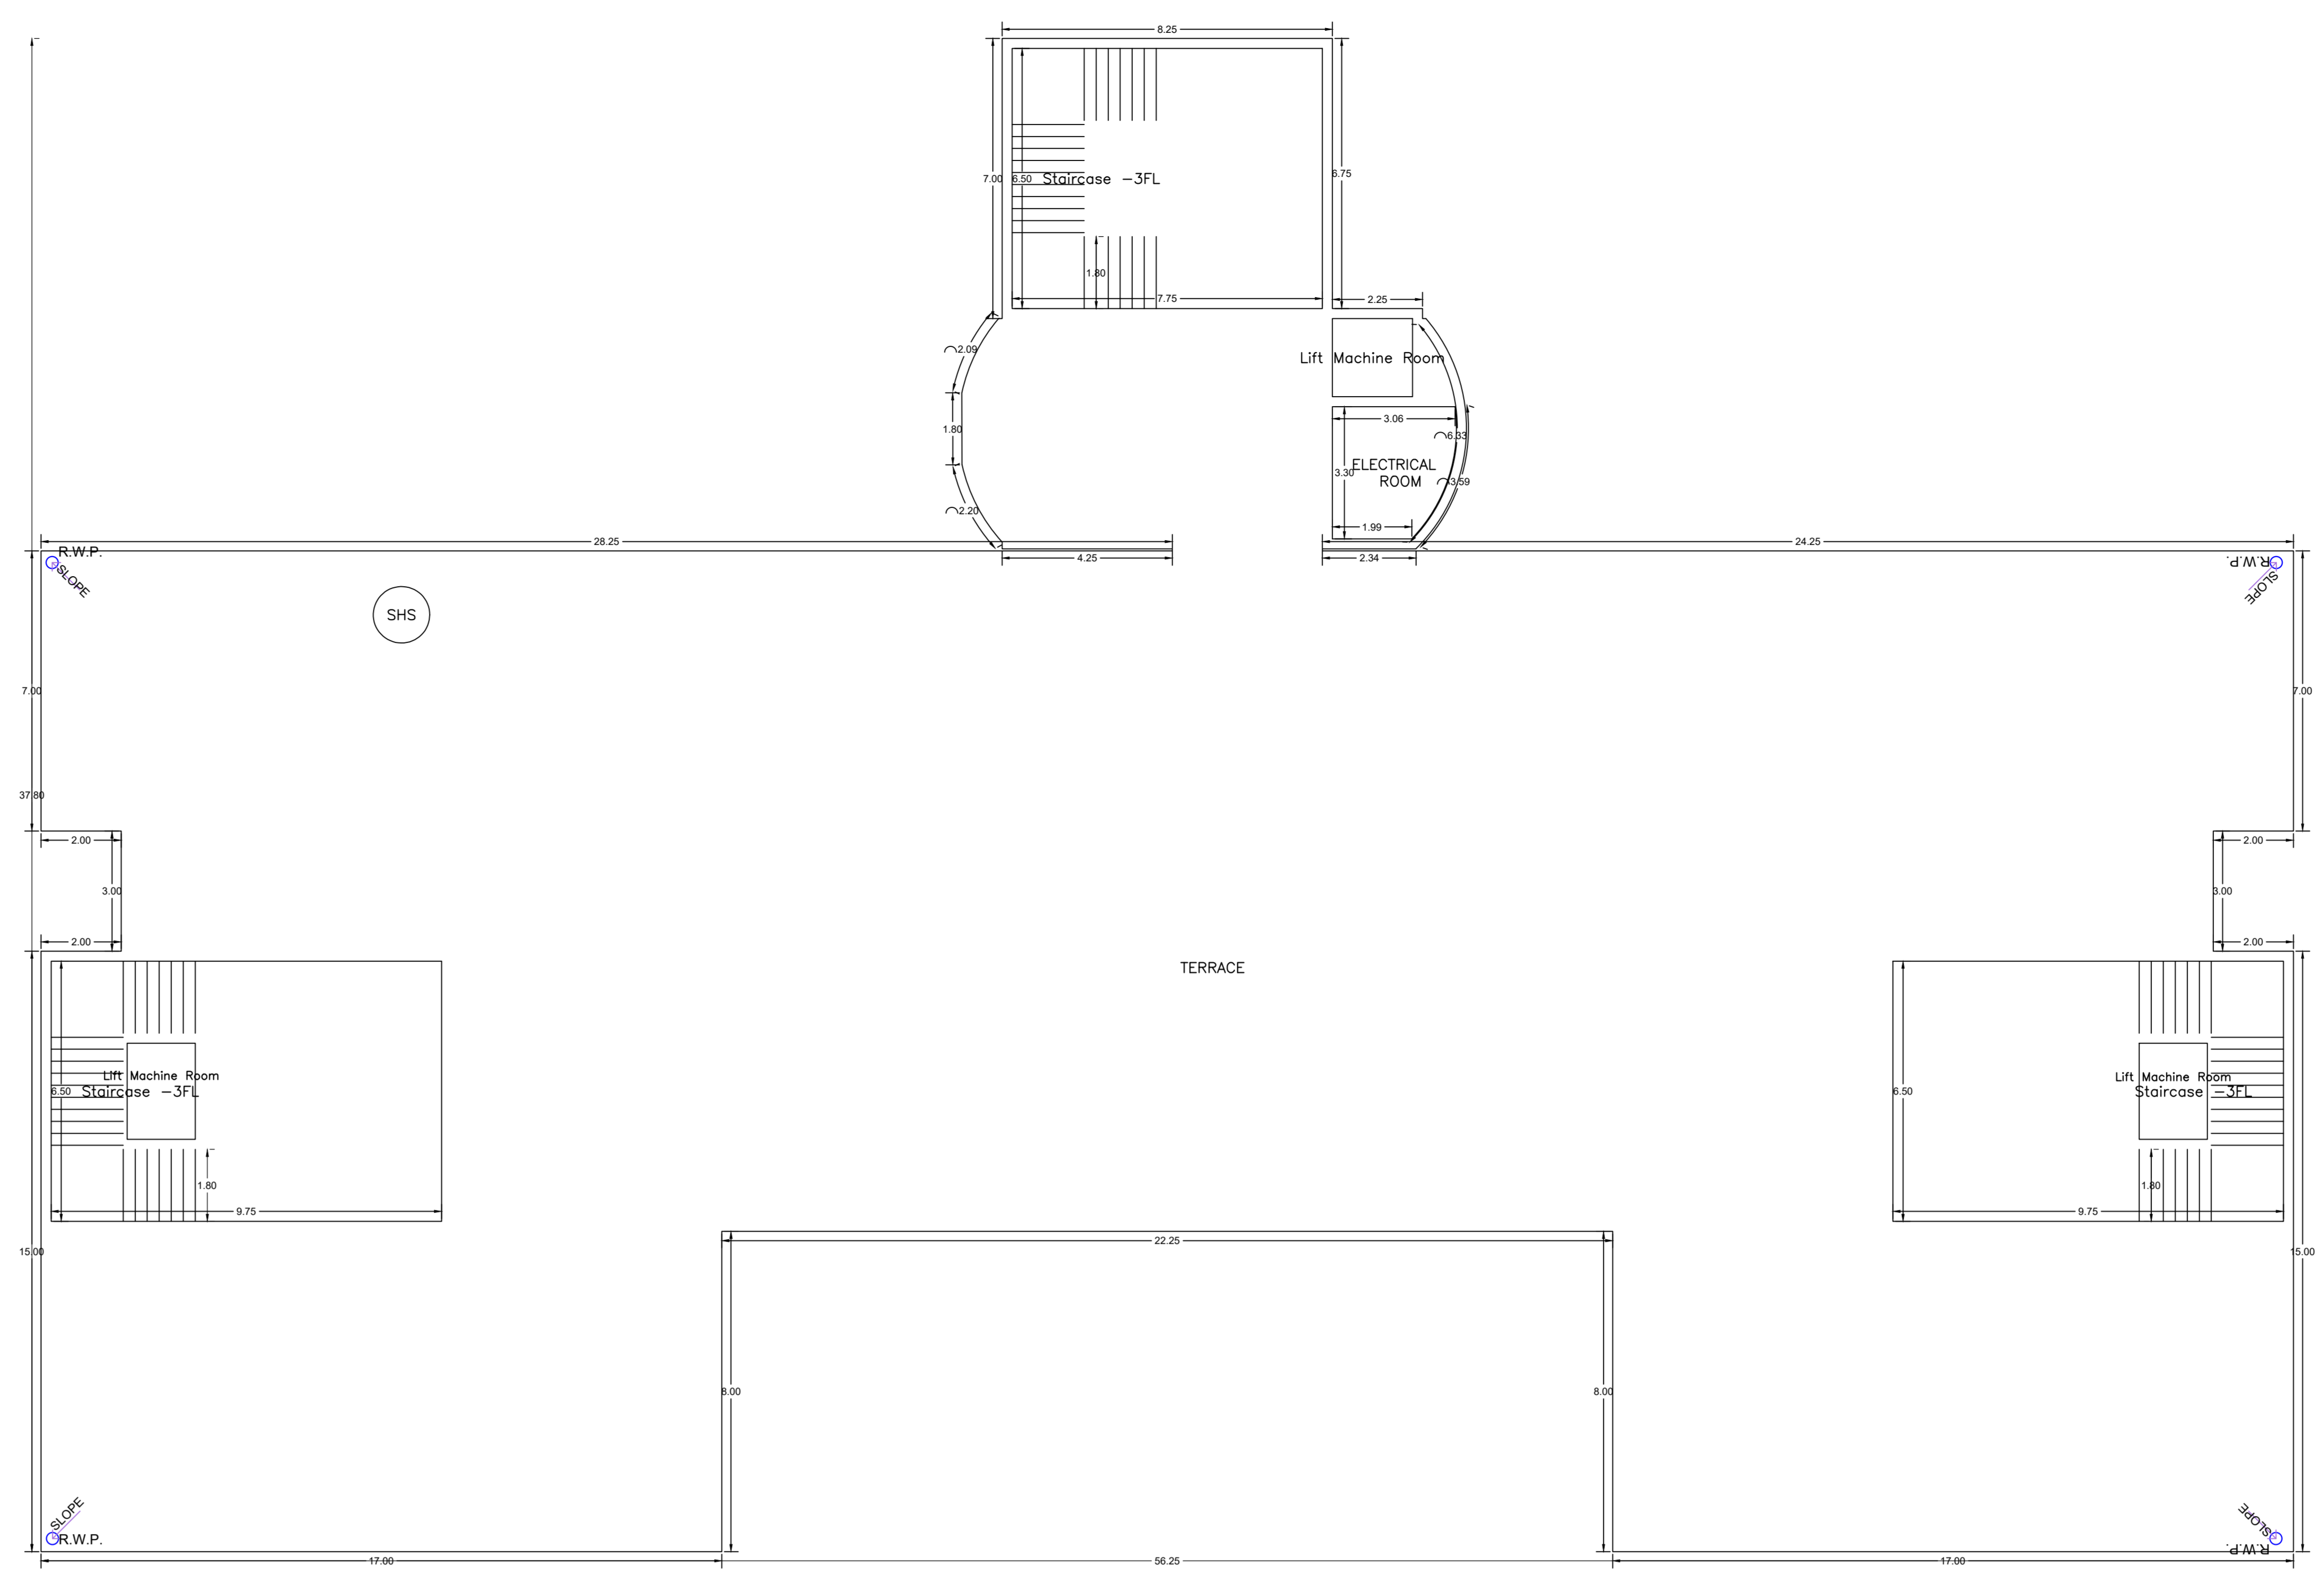


TERRACE FLOOR PLAN
(SCALE 1:100)

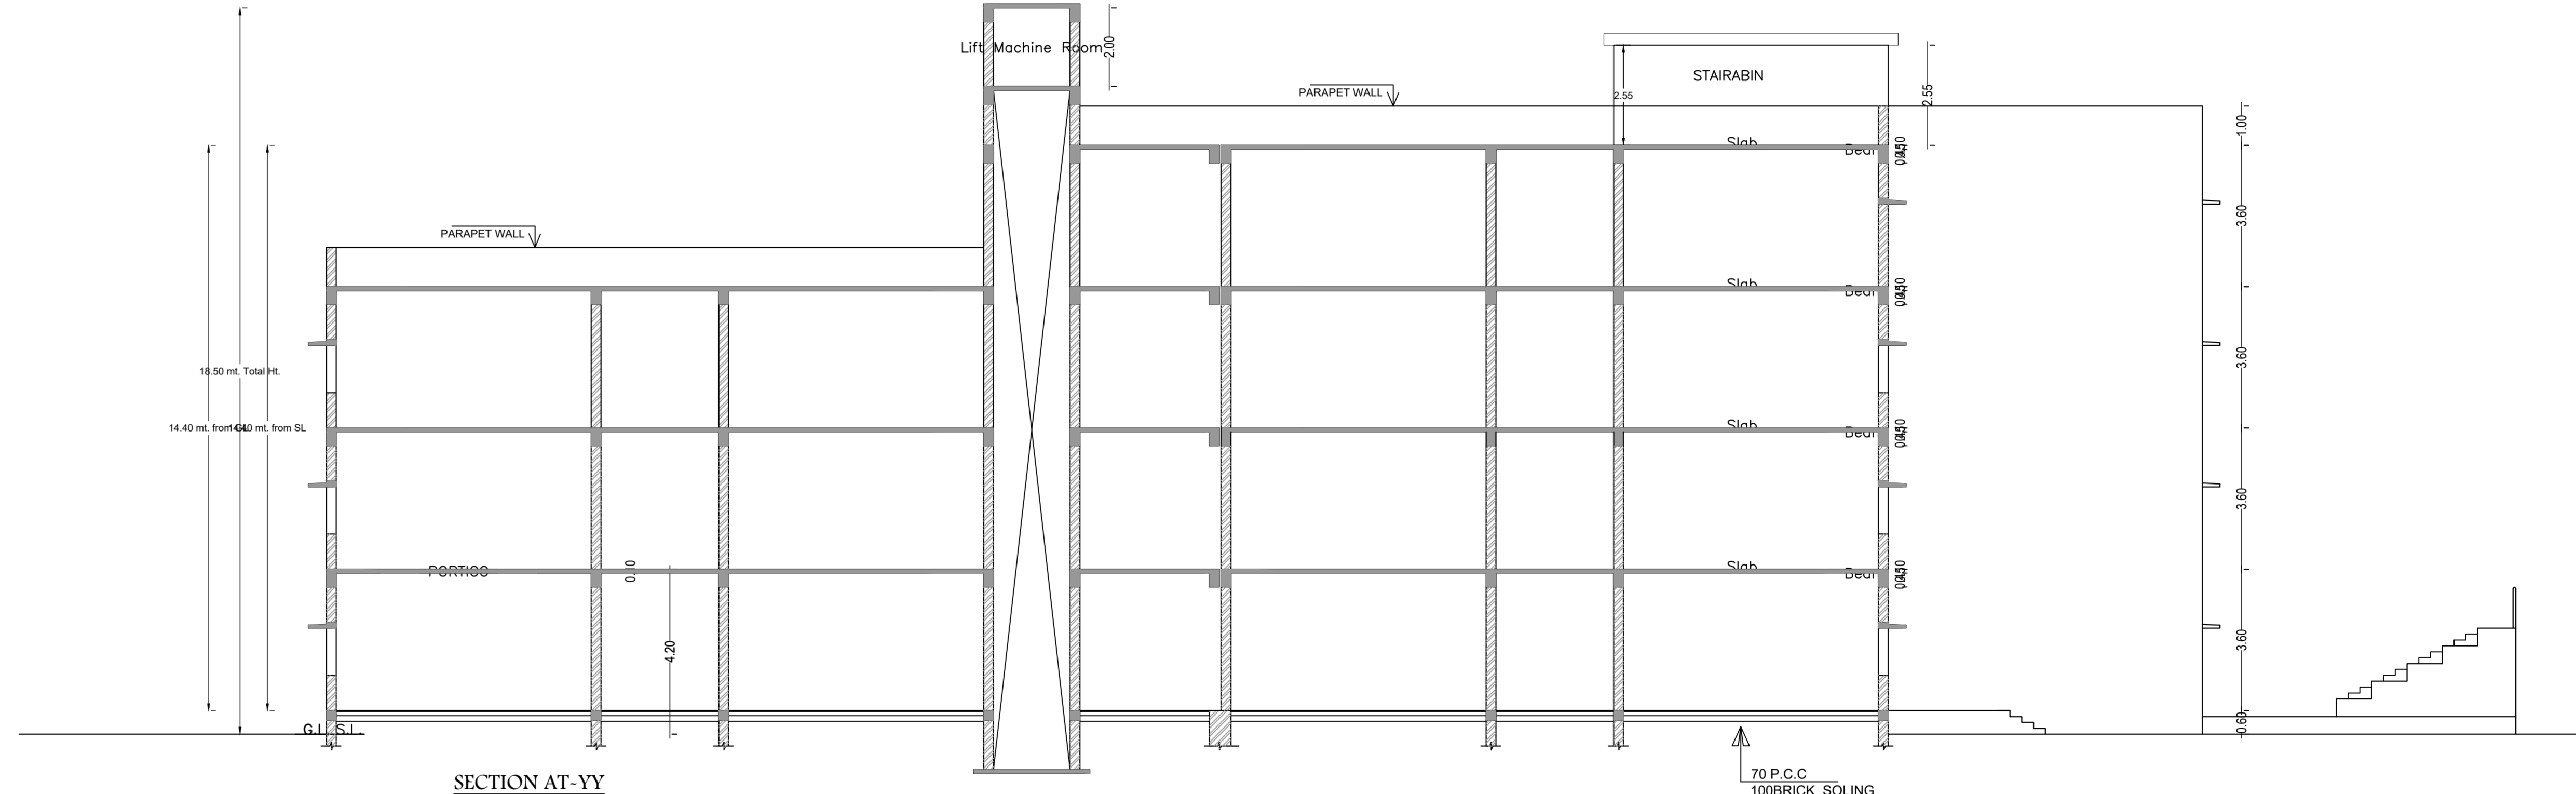


SECTION AT-YY
SCALE 1:100

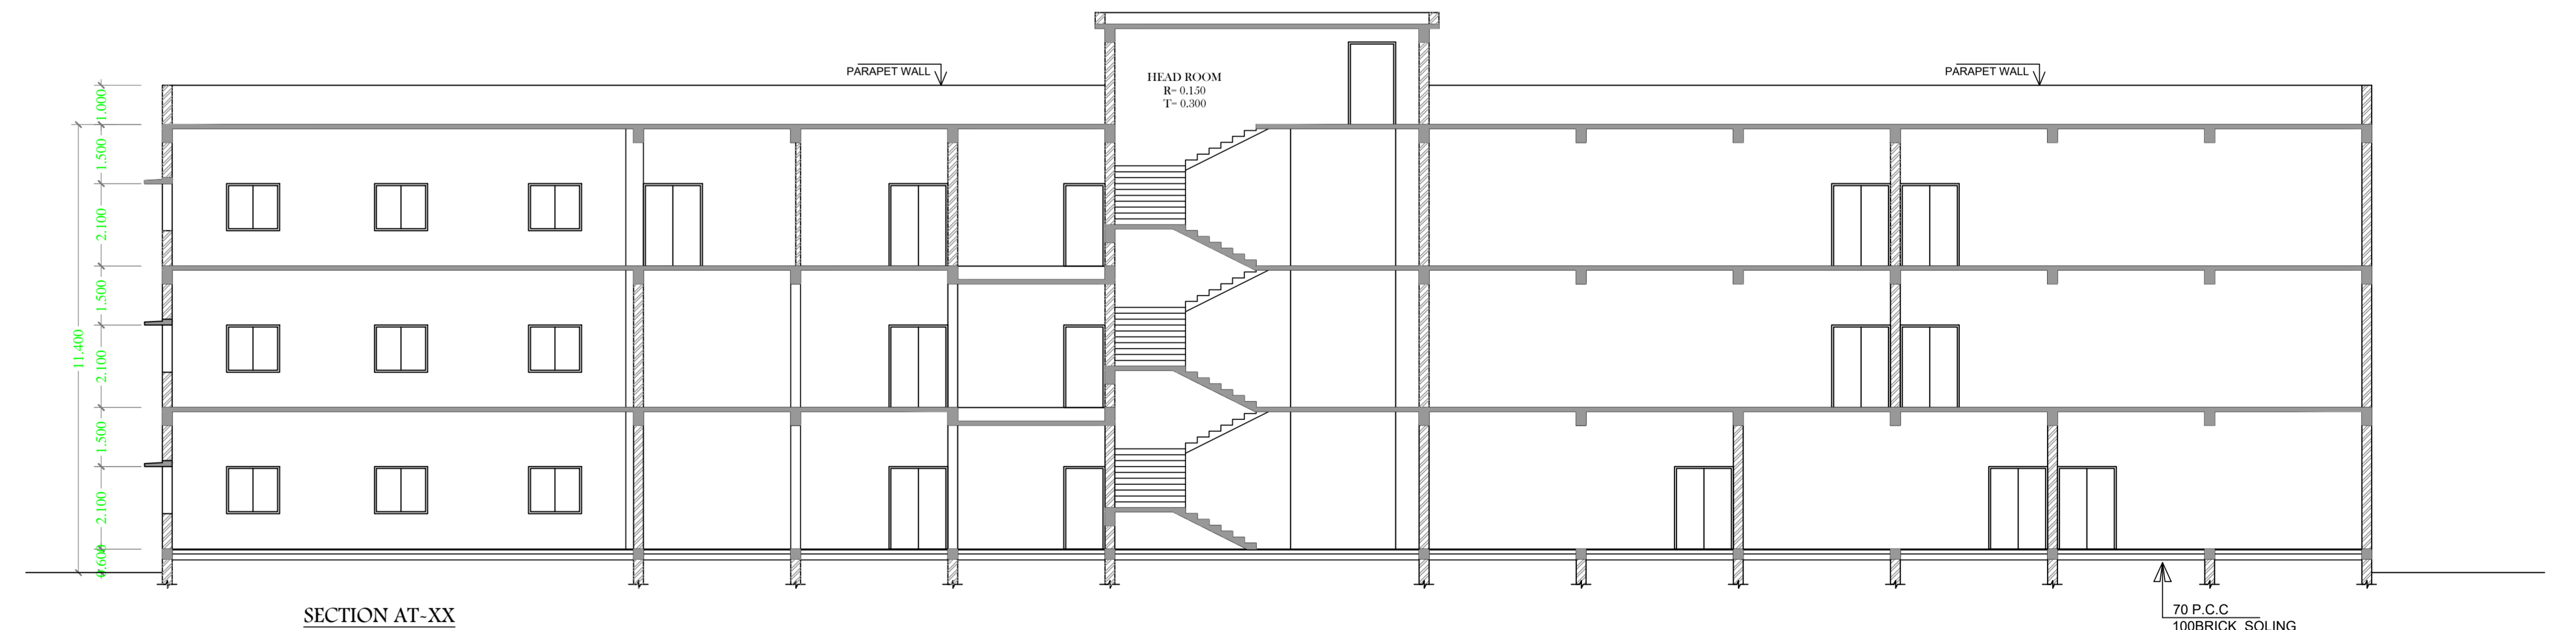

SECTION AT-XX
SCALE 1:100

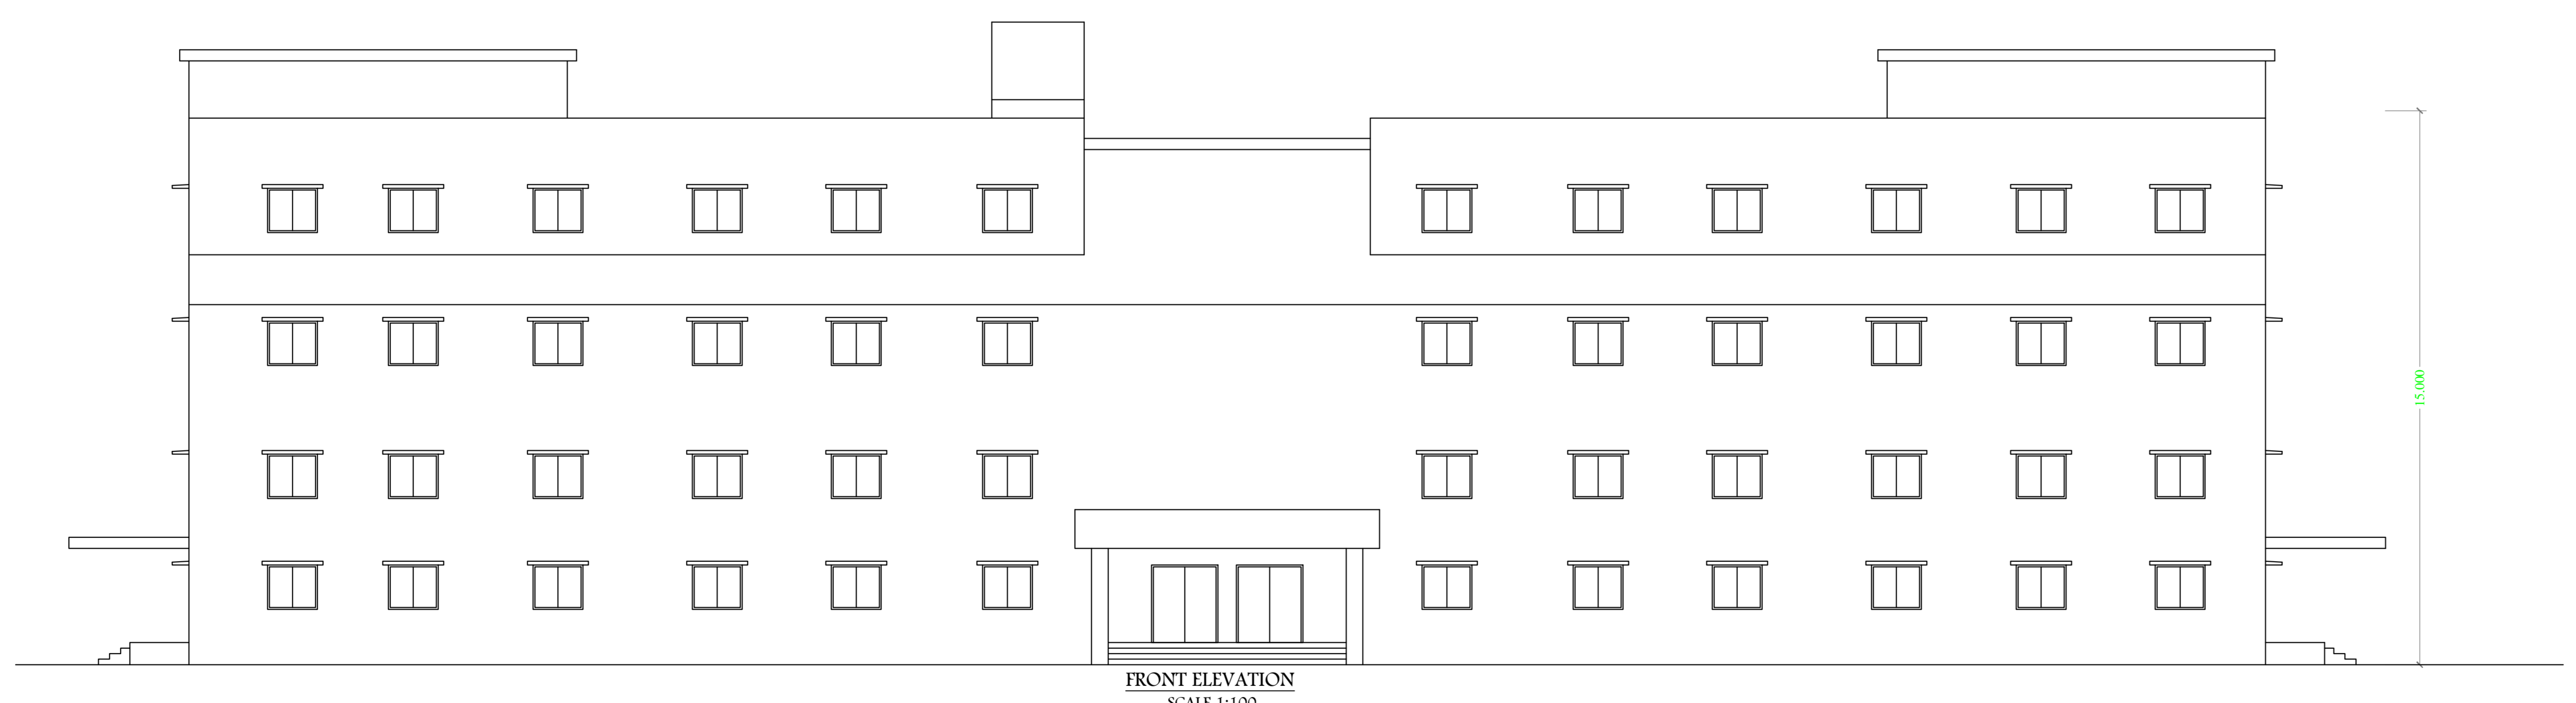


FRONT ELEVATION
SCALE 1:100

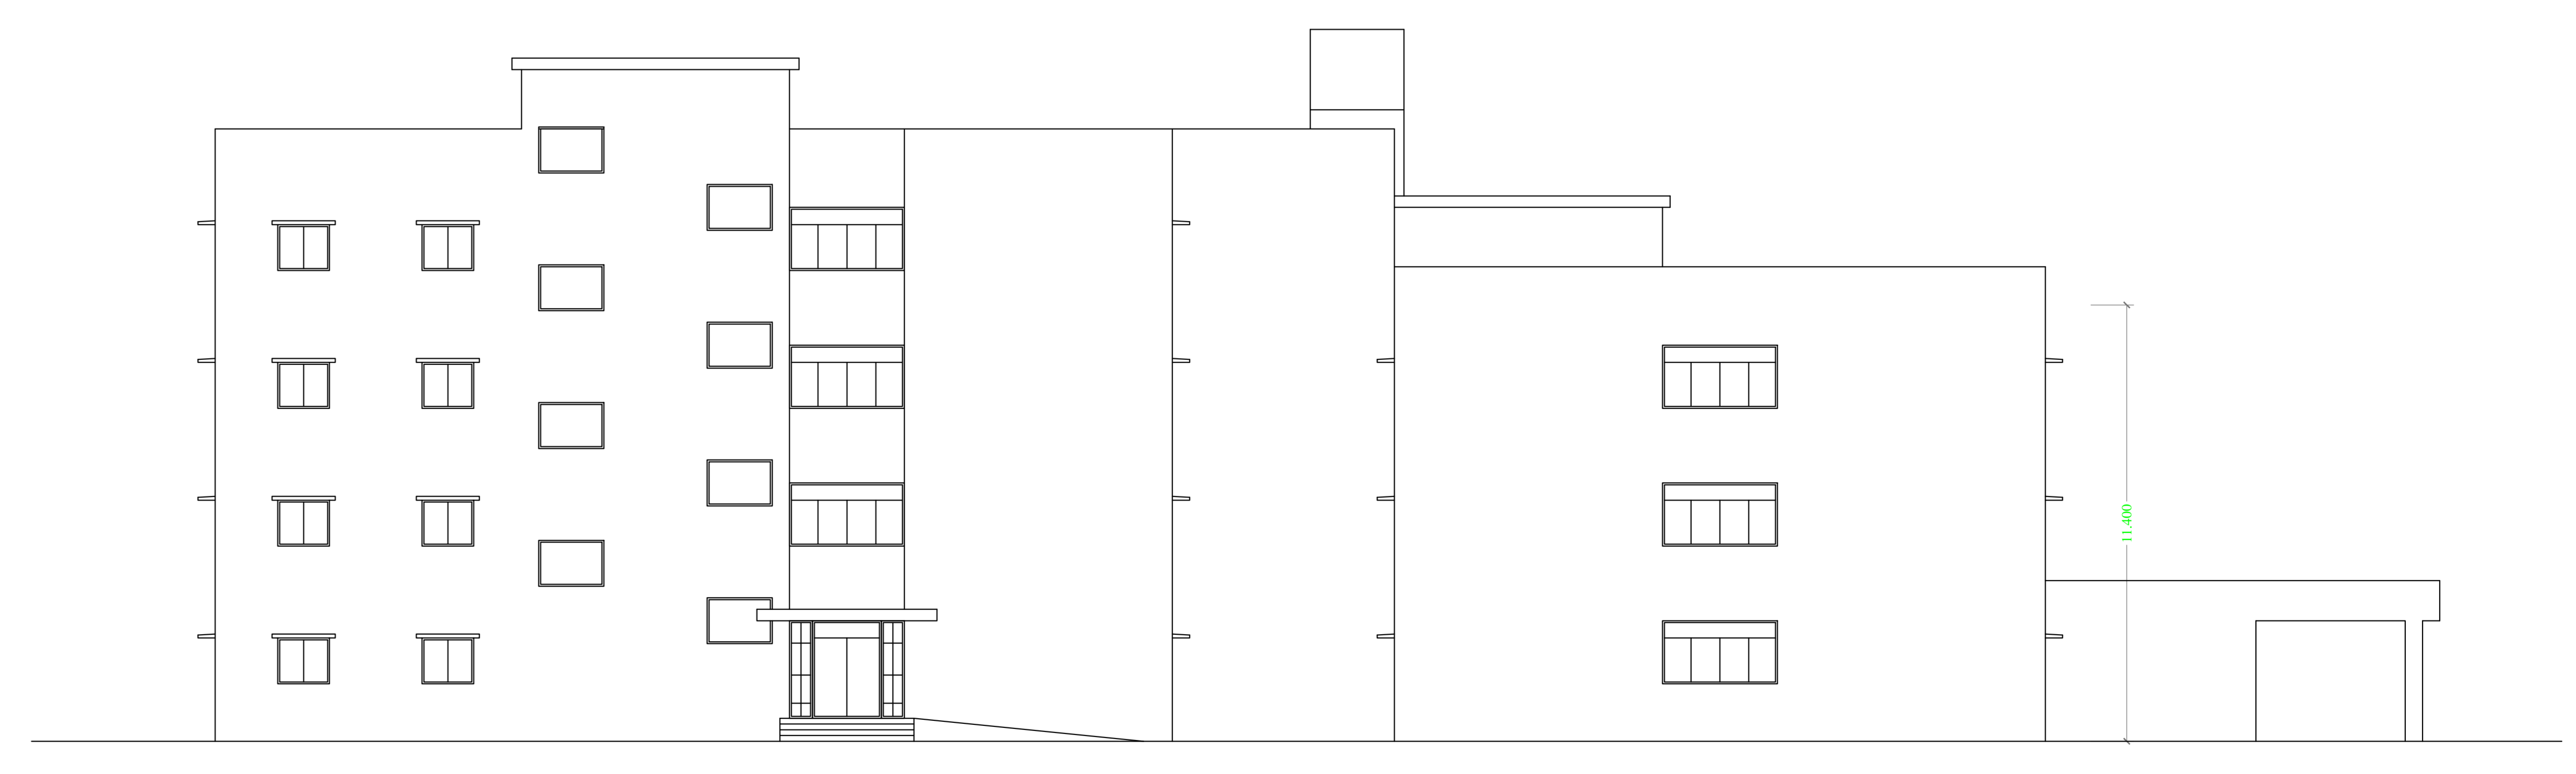


SIDE ELEVATION
SCALE 1:100


DATE	28.03.2024
SHEET NO	3
Proposed File No.	RDP/RP/2023
Owner Name	SMT RANJEETA
Plot No	15.48
Plot No	27.28
Usage Name	Matru
Use	Education
Station	School

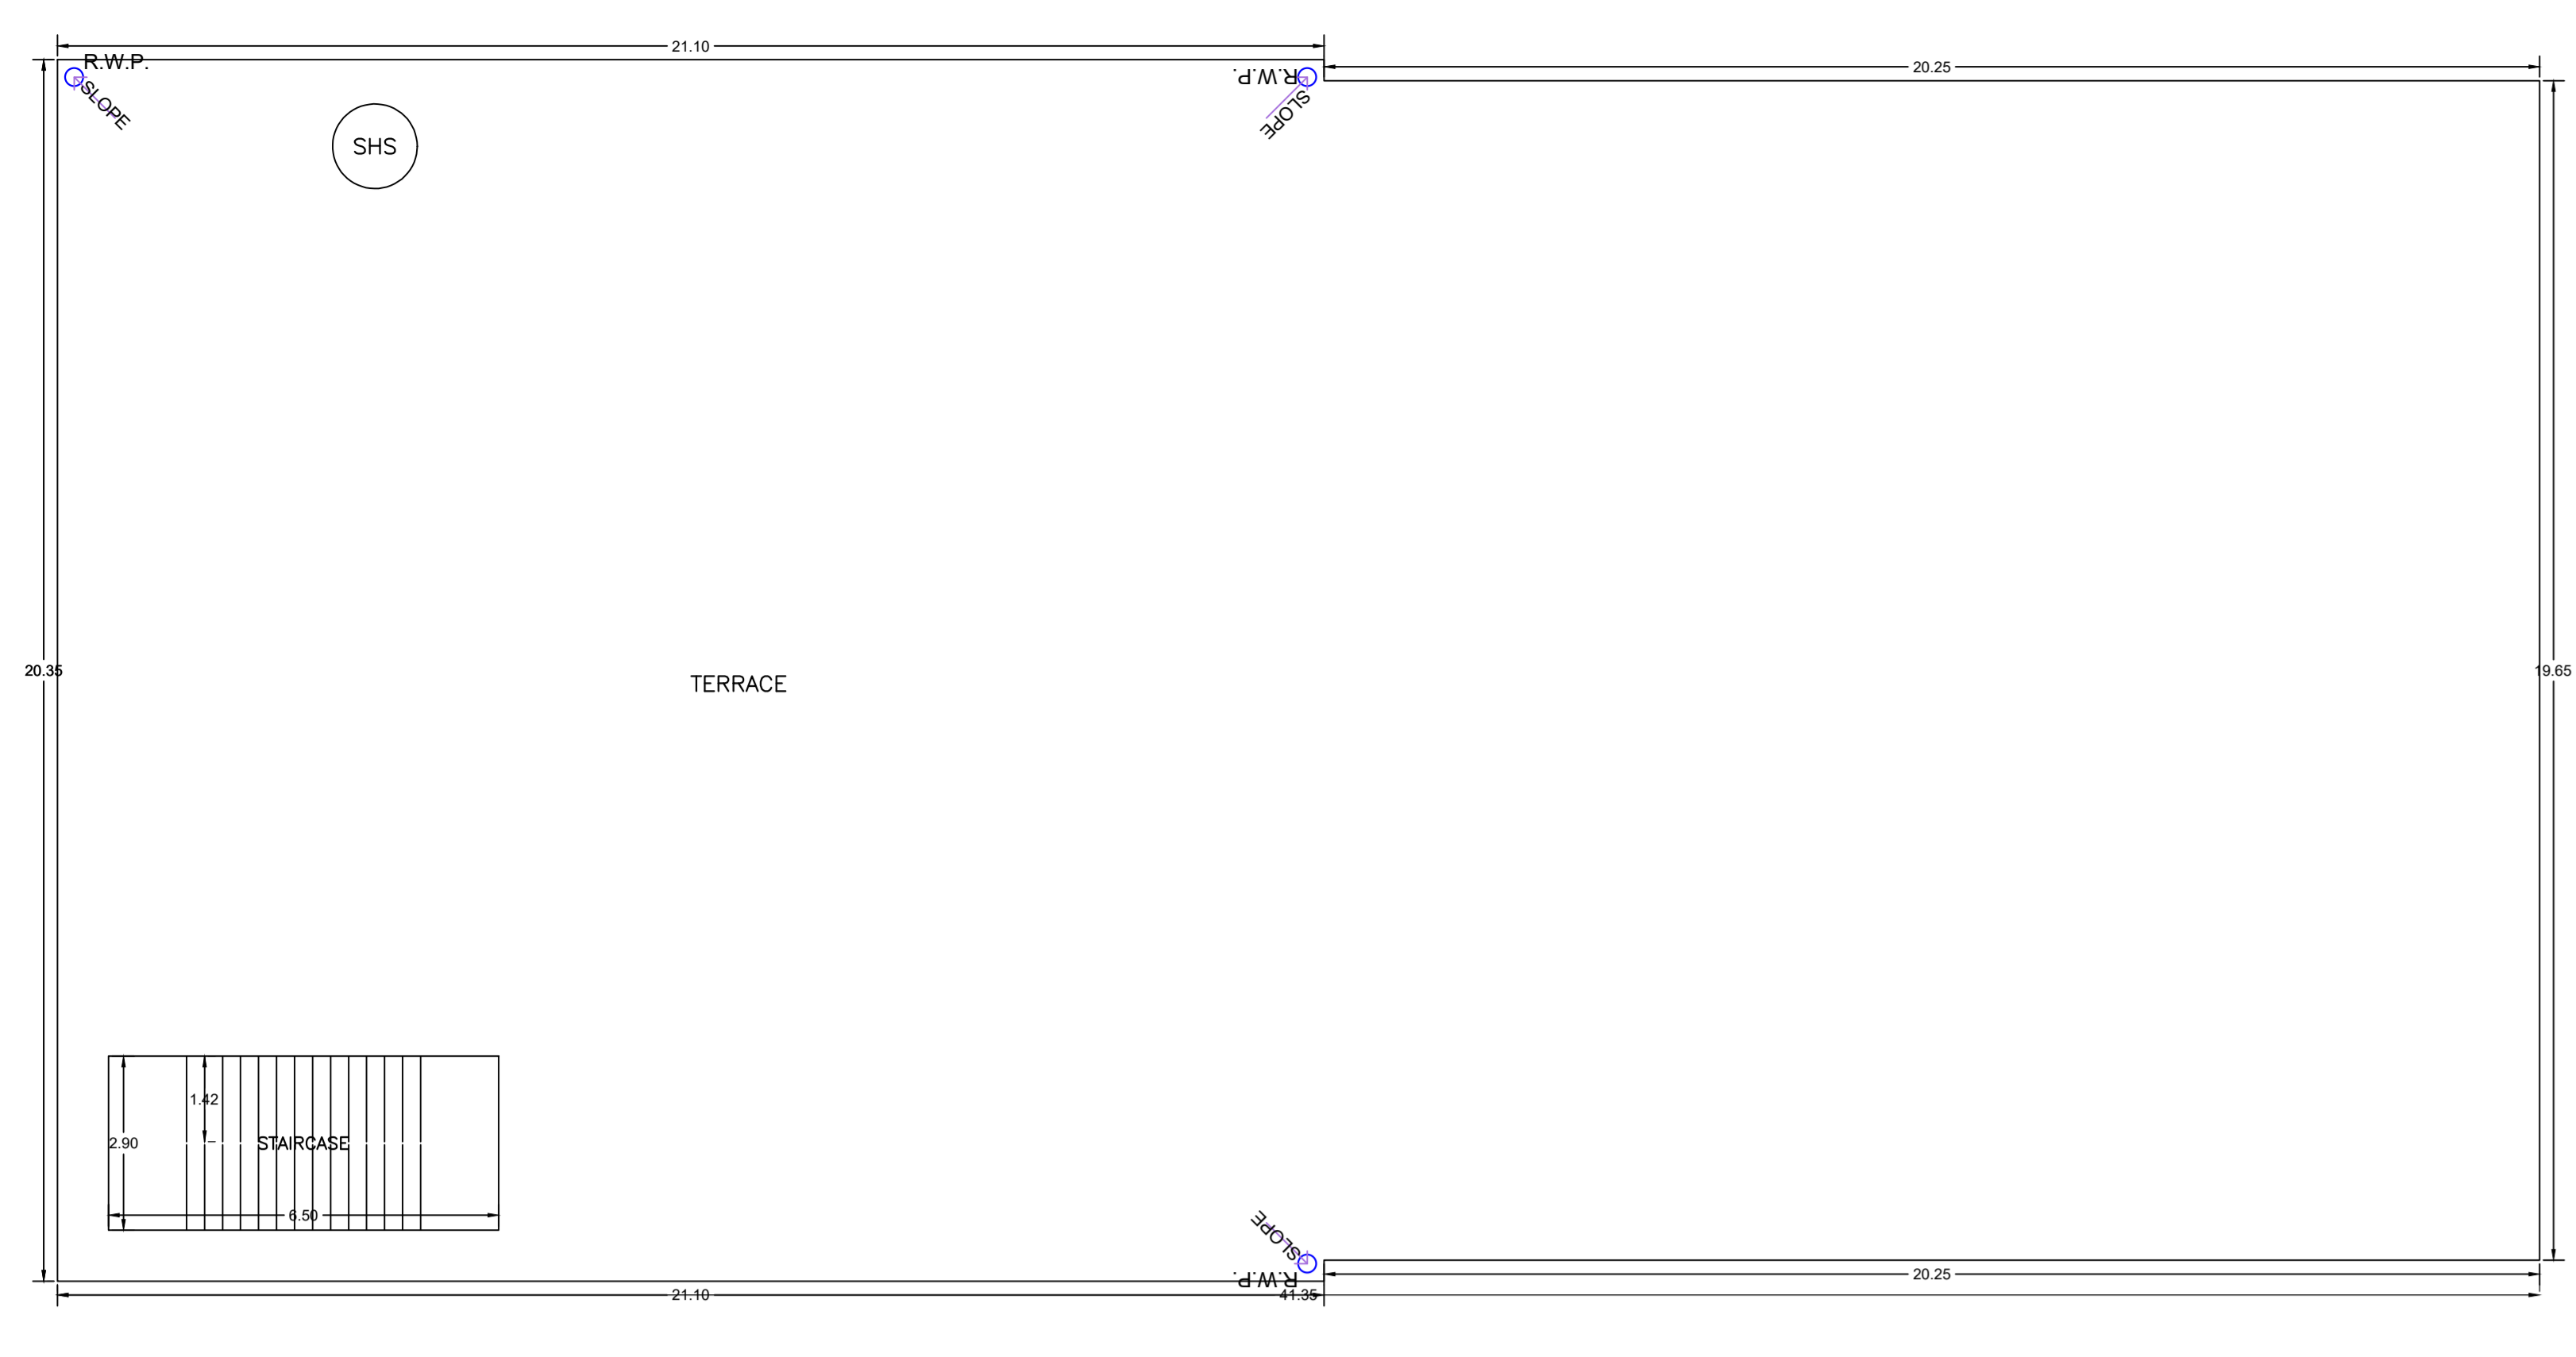


TERRACE FLOOR PLAN
(SCALE 1:100)

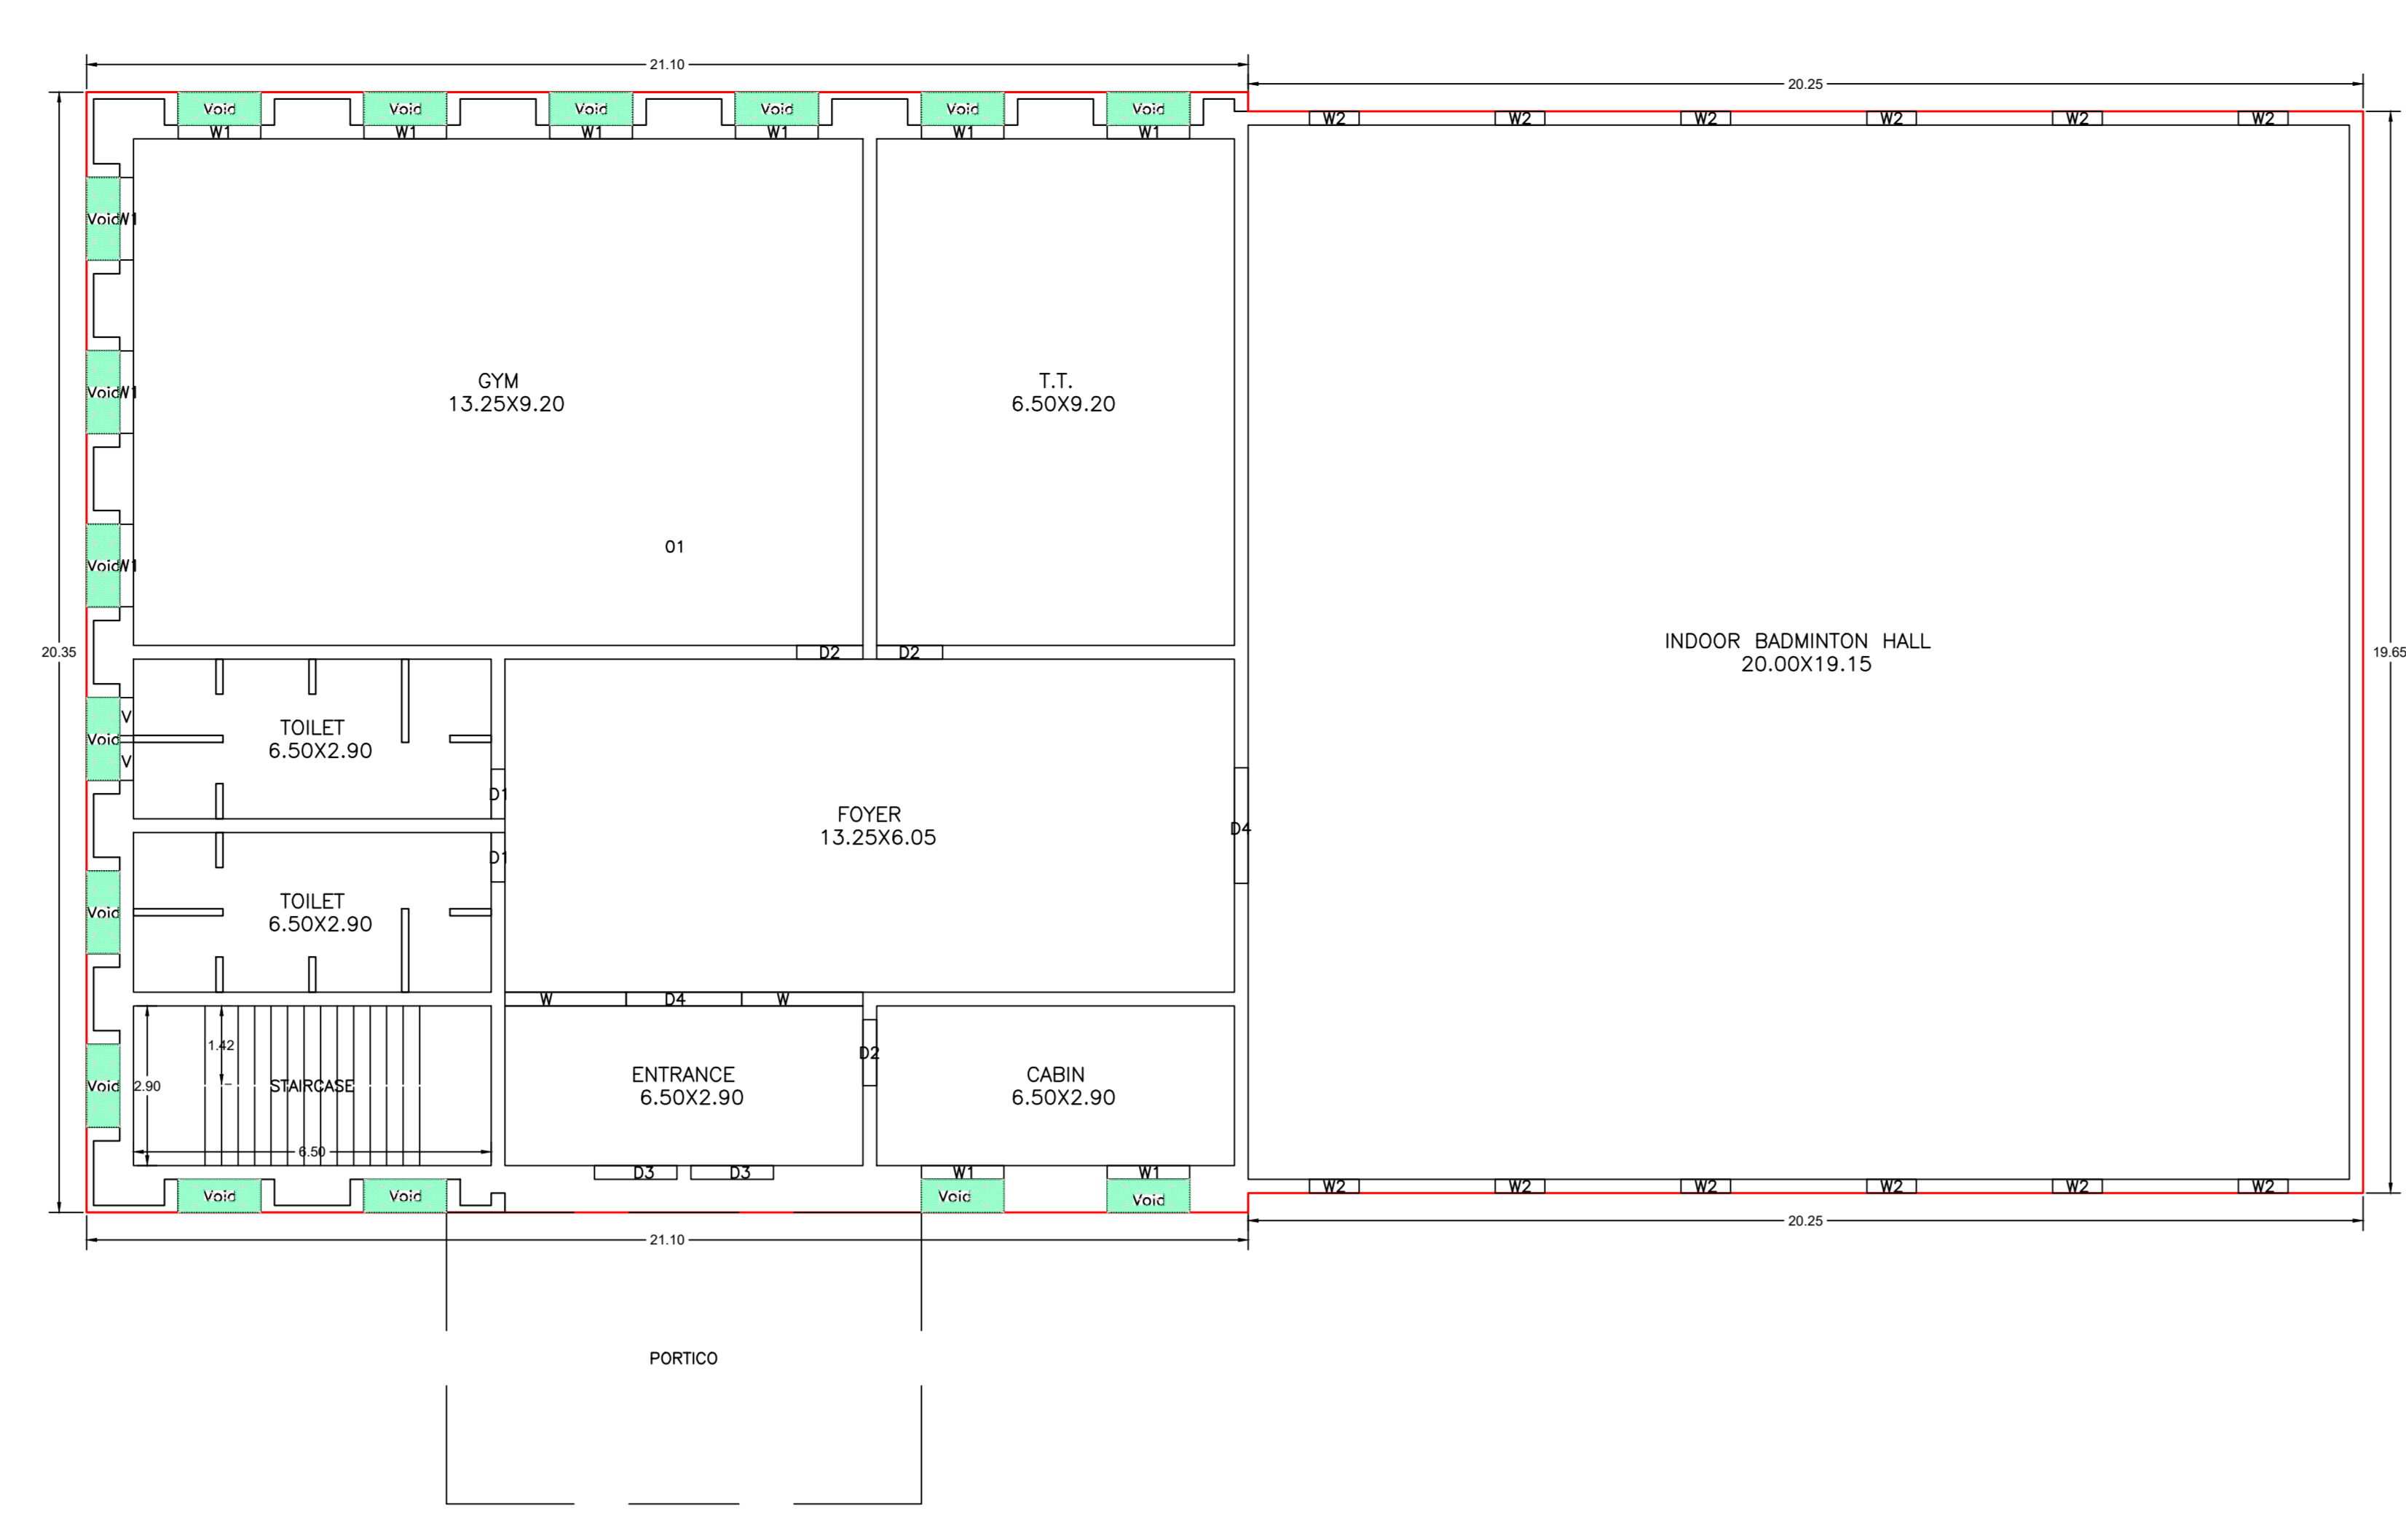


GROUND FLOOR PLAN
(Proposed)
(SCALE 1:100)

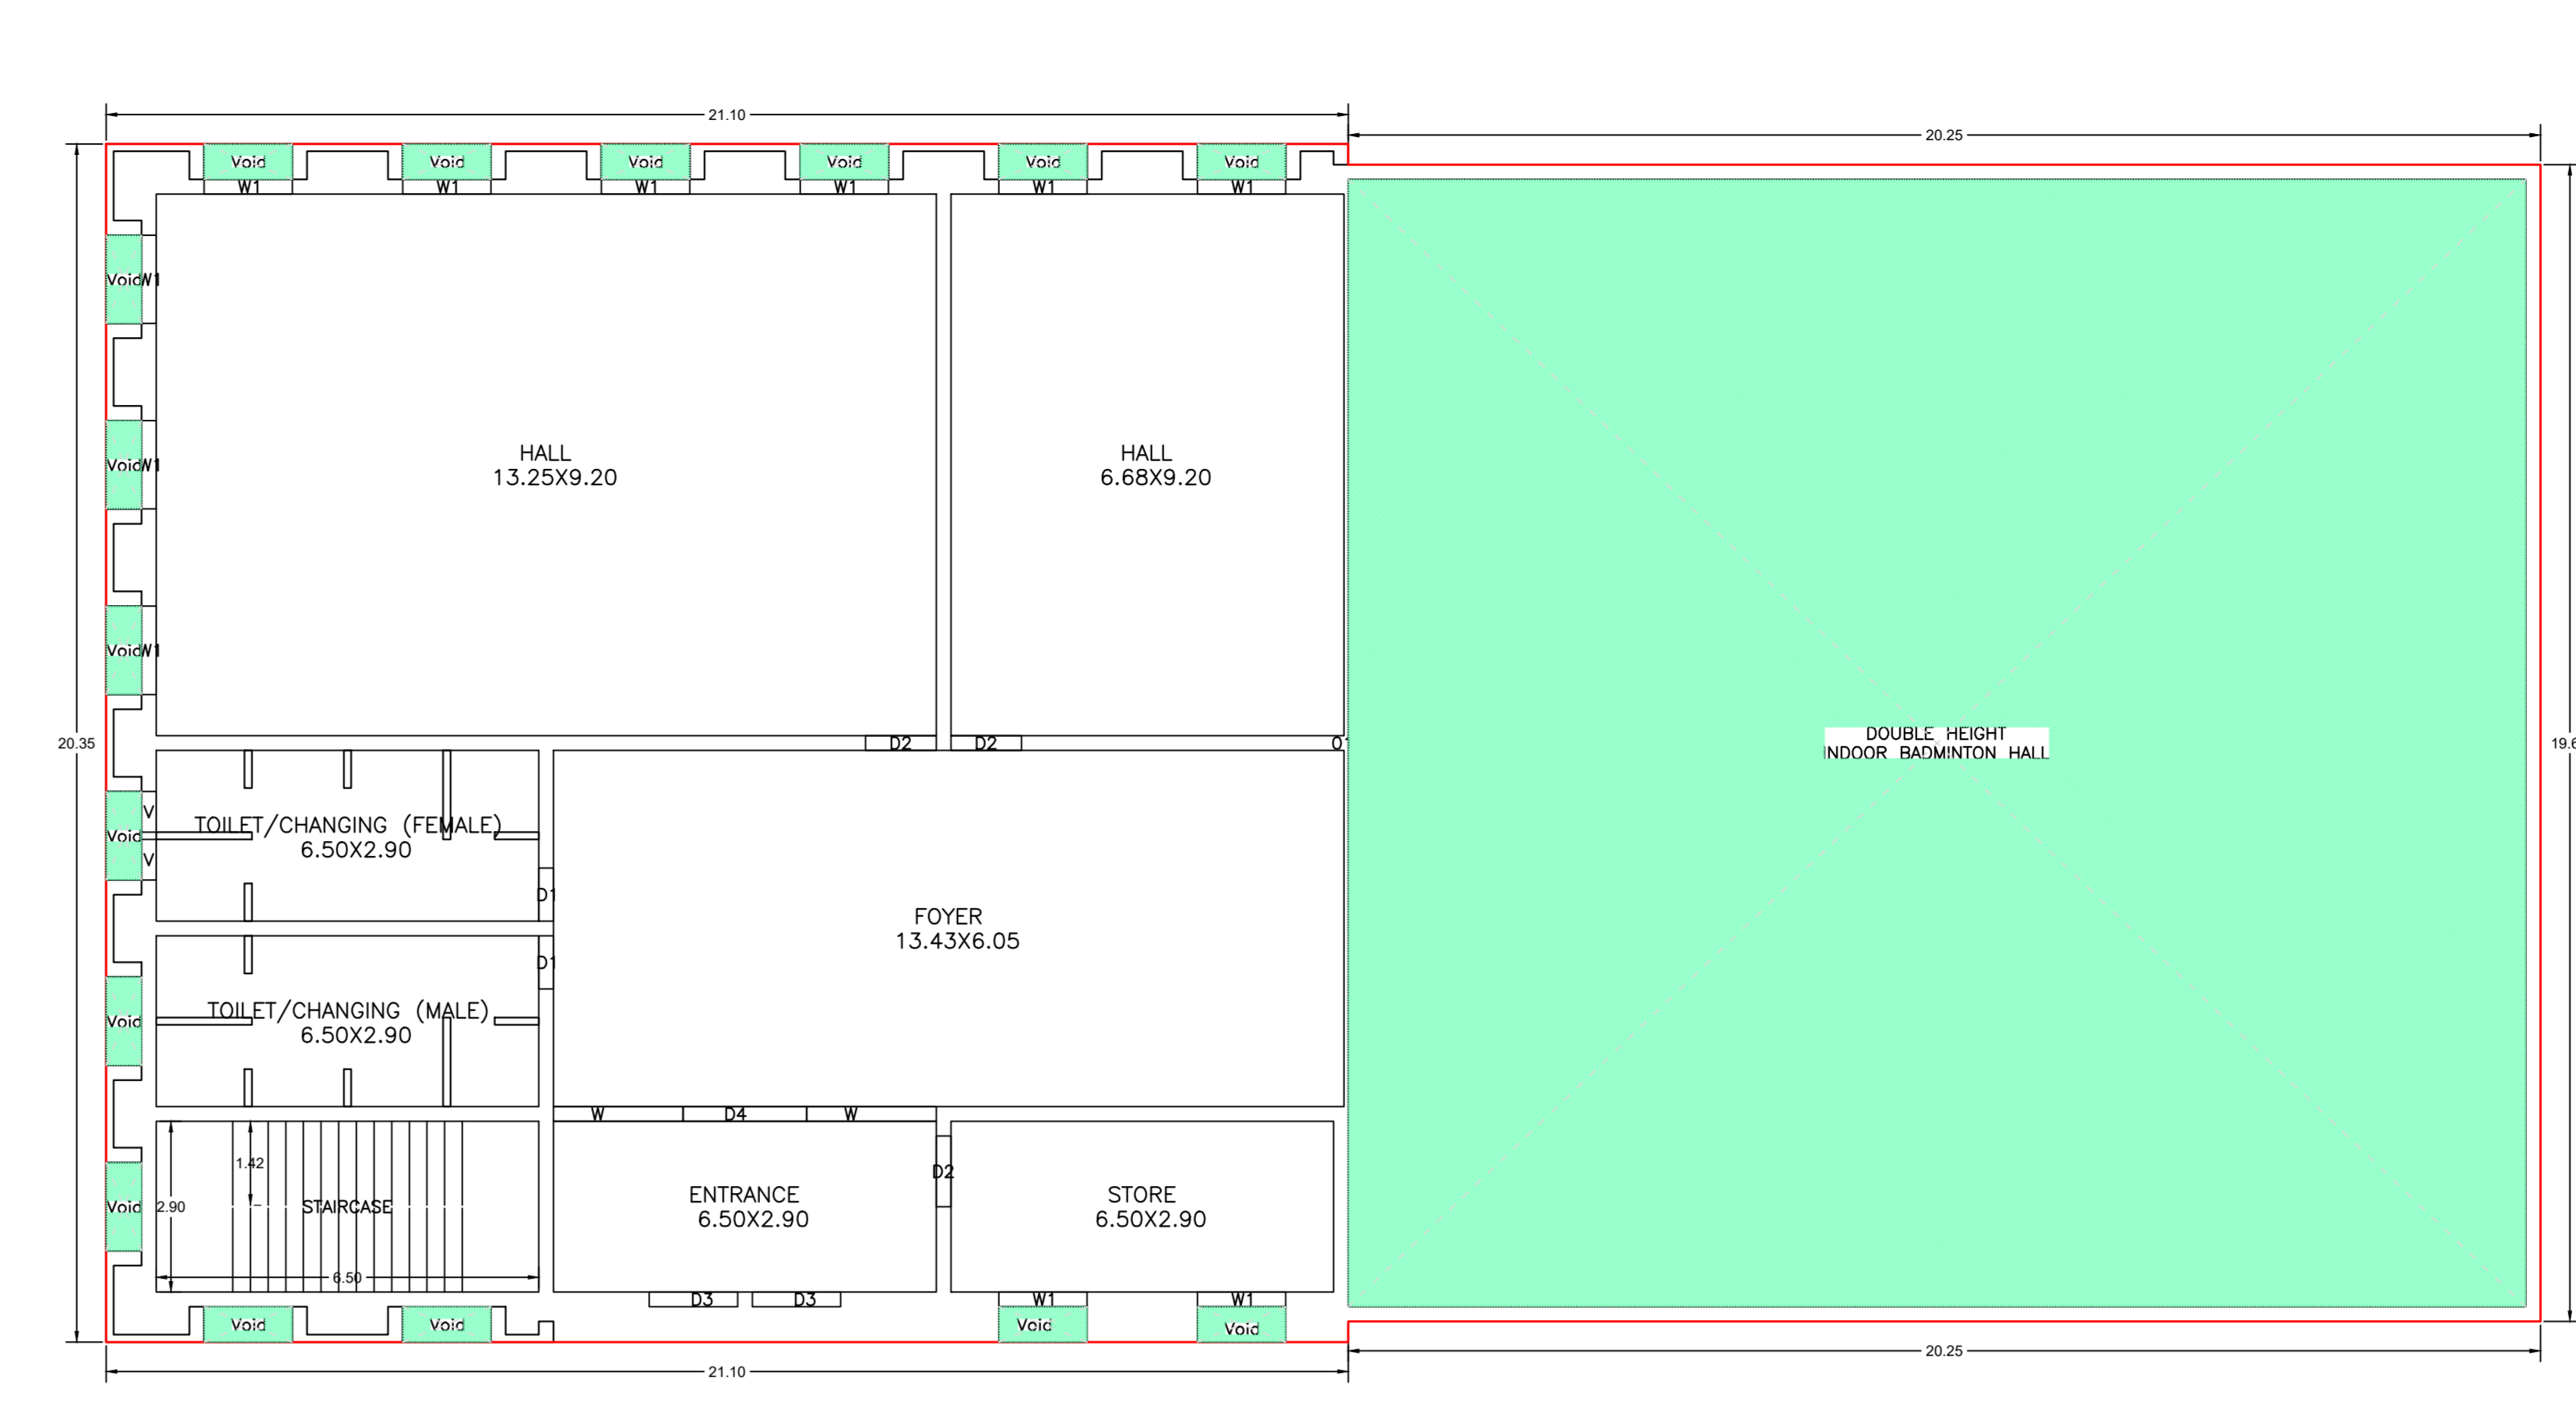


FIRST FLOOR PLAN
(Proposed)
(SCALE 1:100)

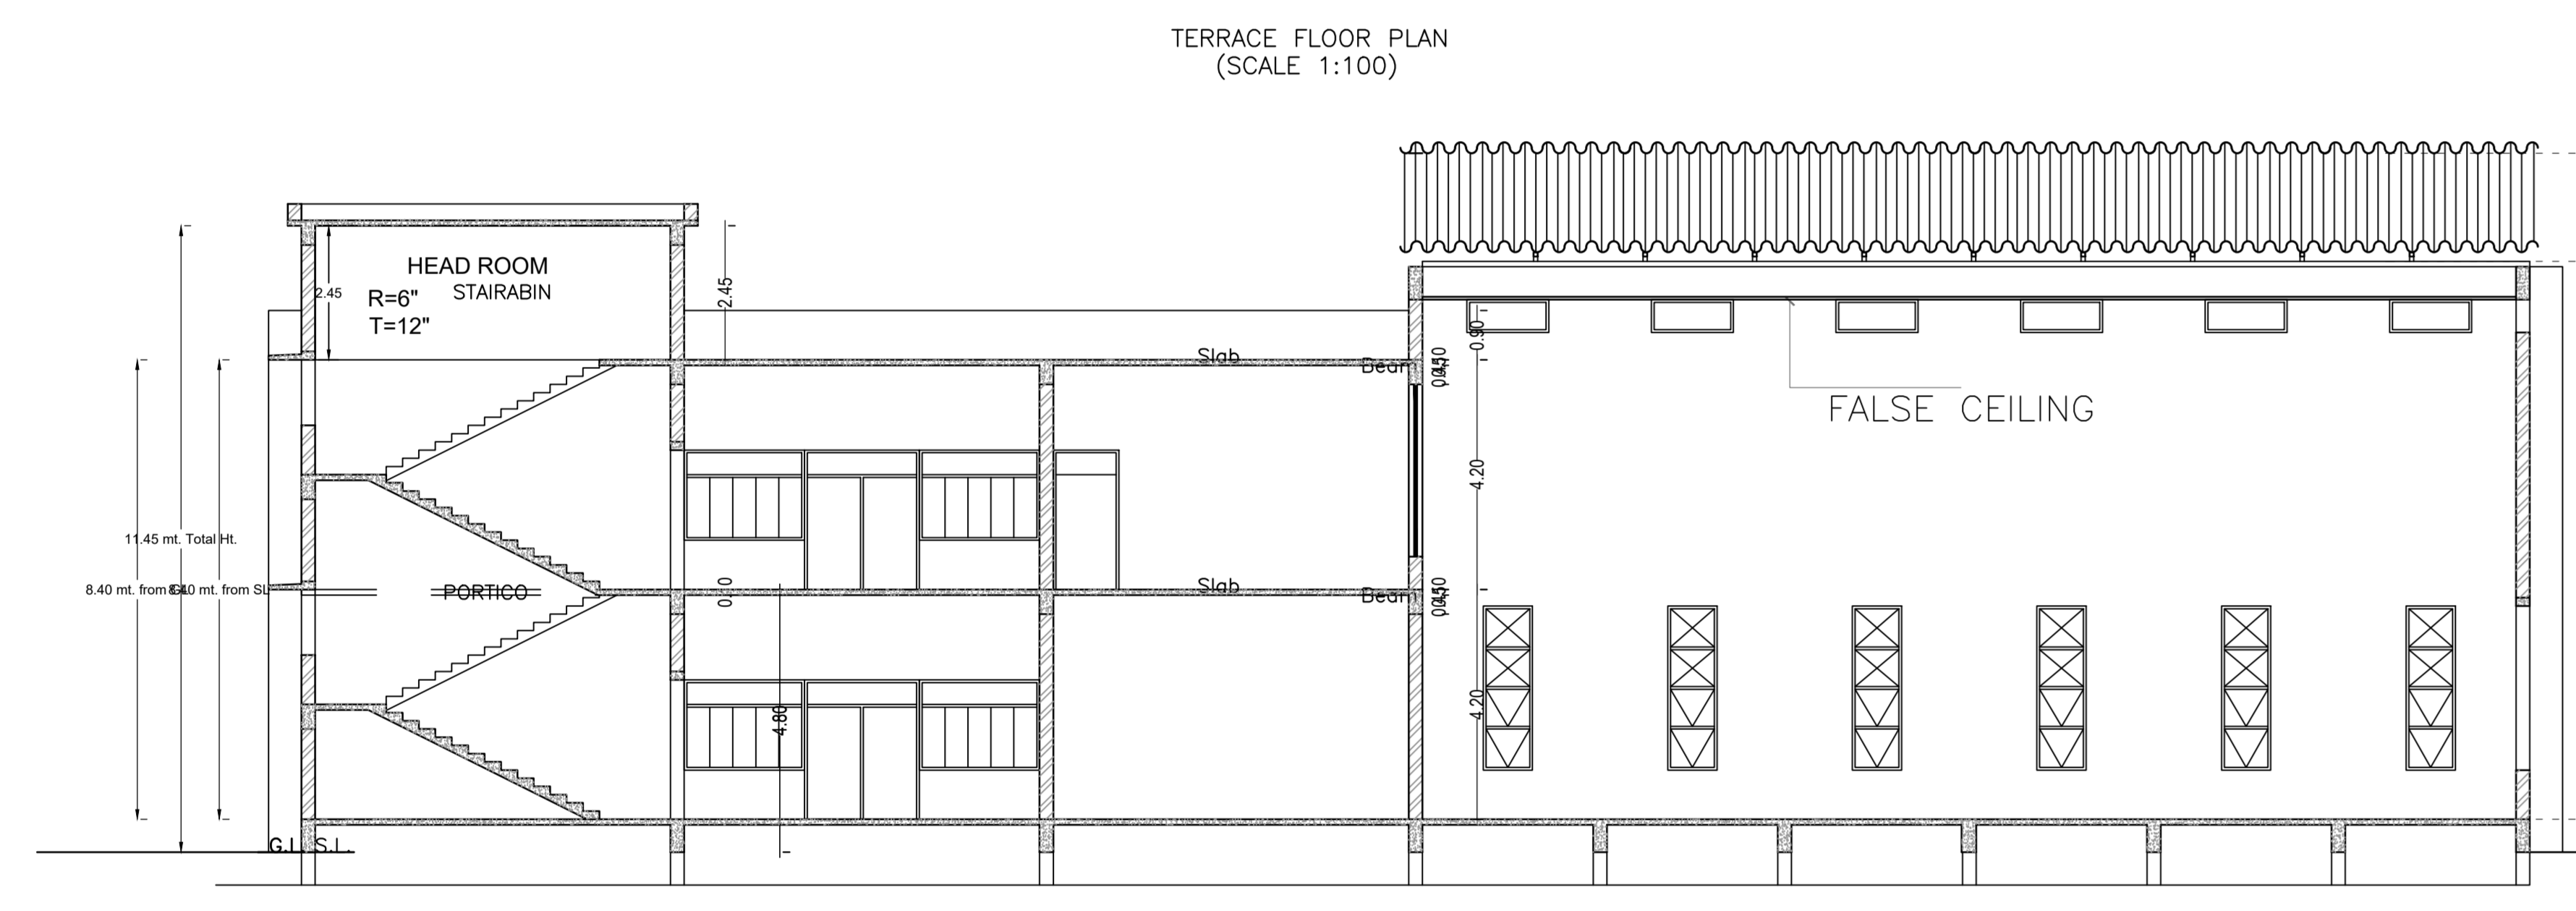


SECTION AT-AA

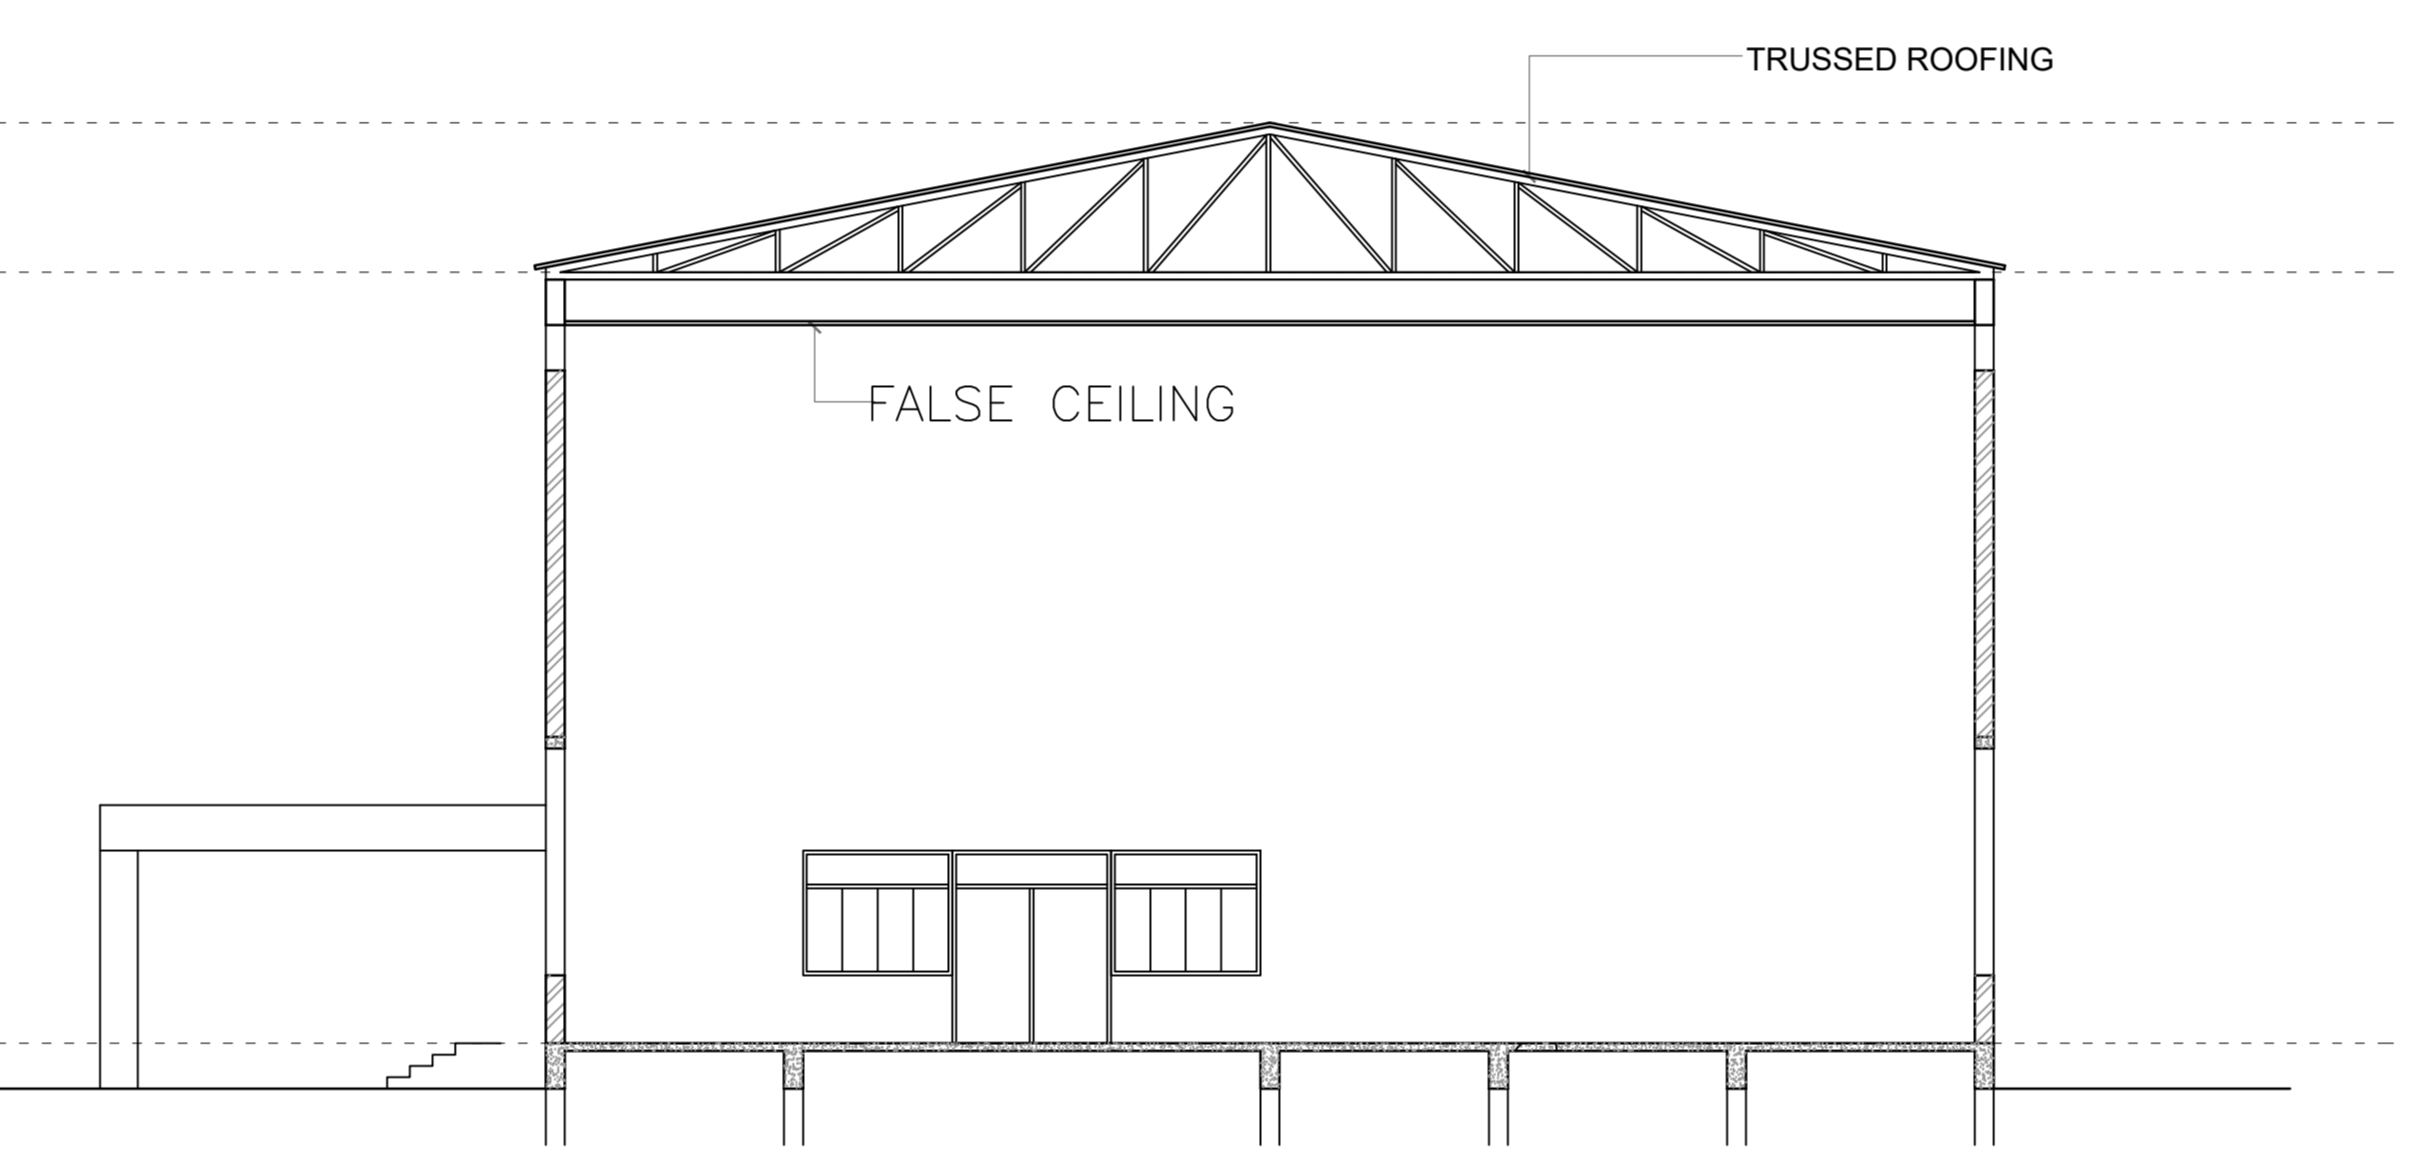

SECTION AT-BB

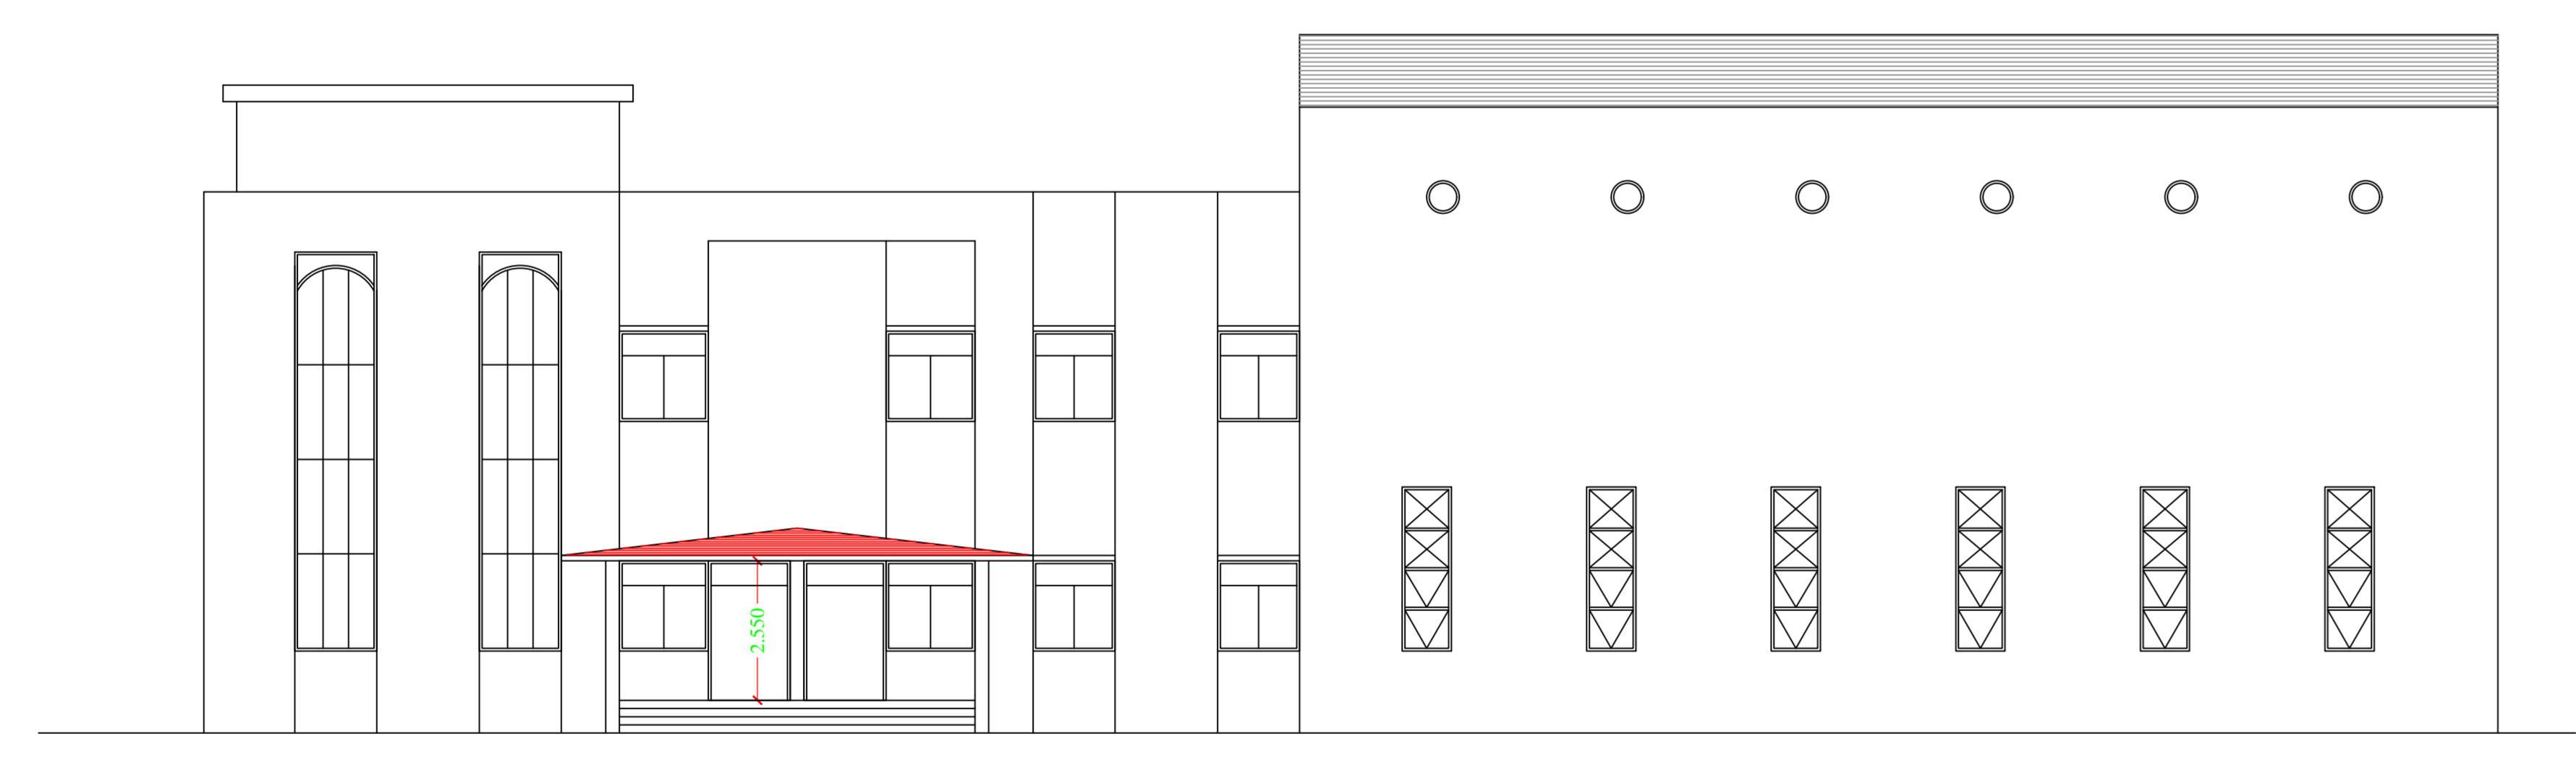

FRONT ELEVATION

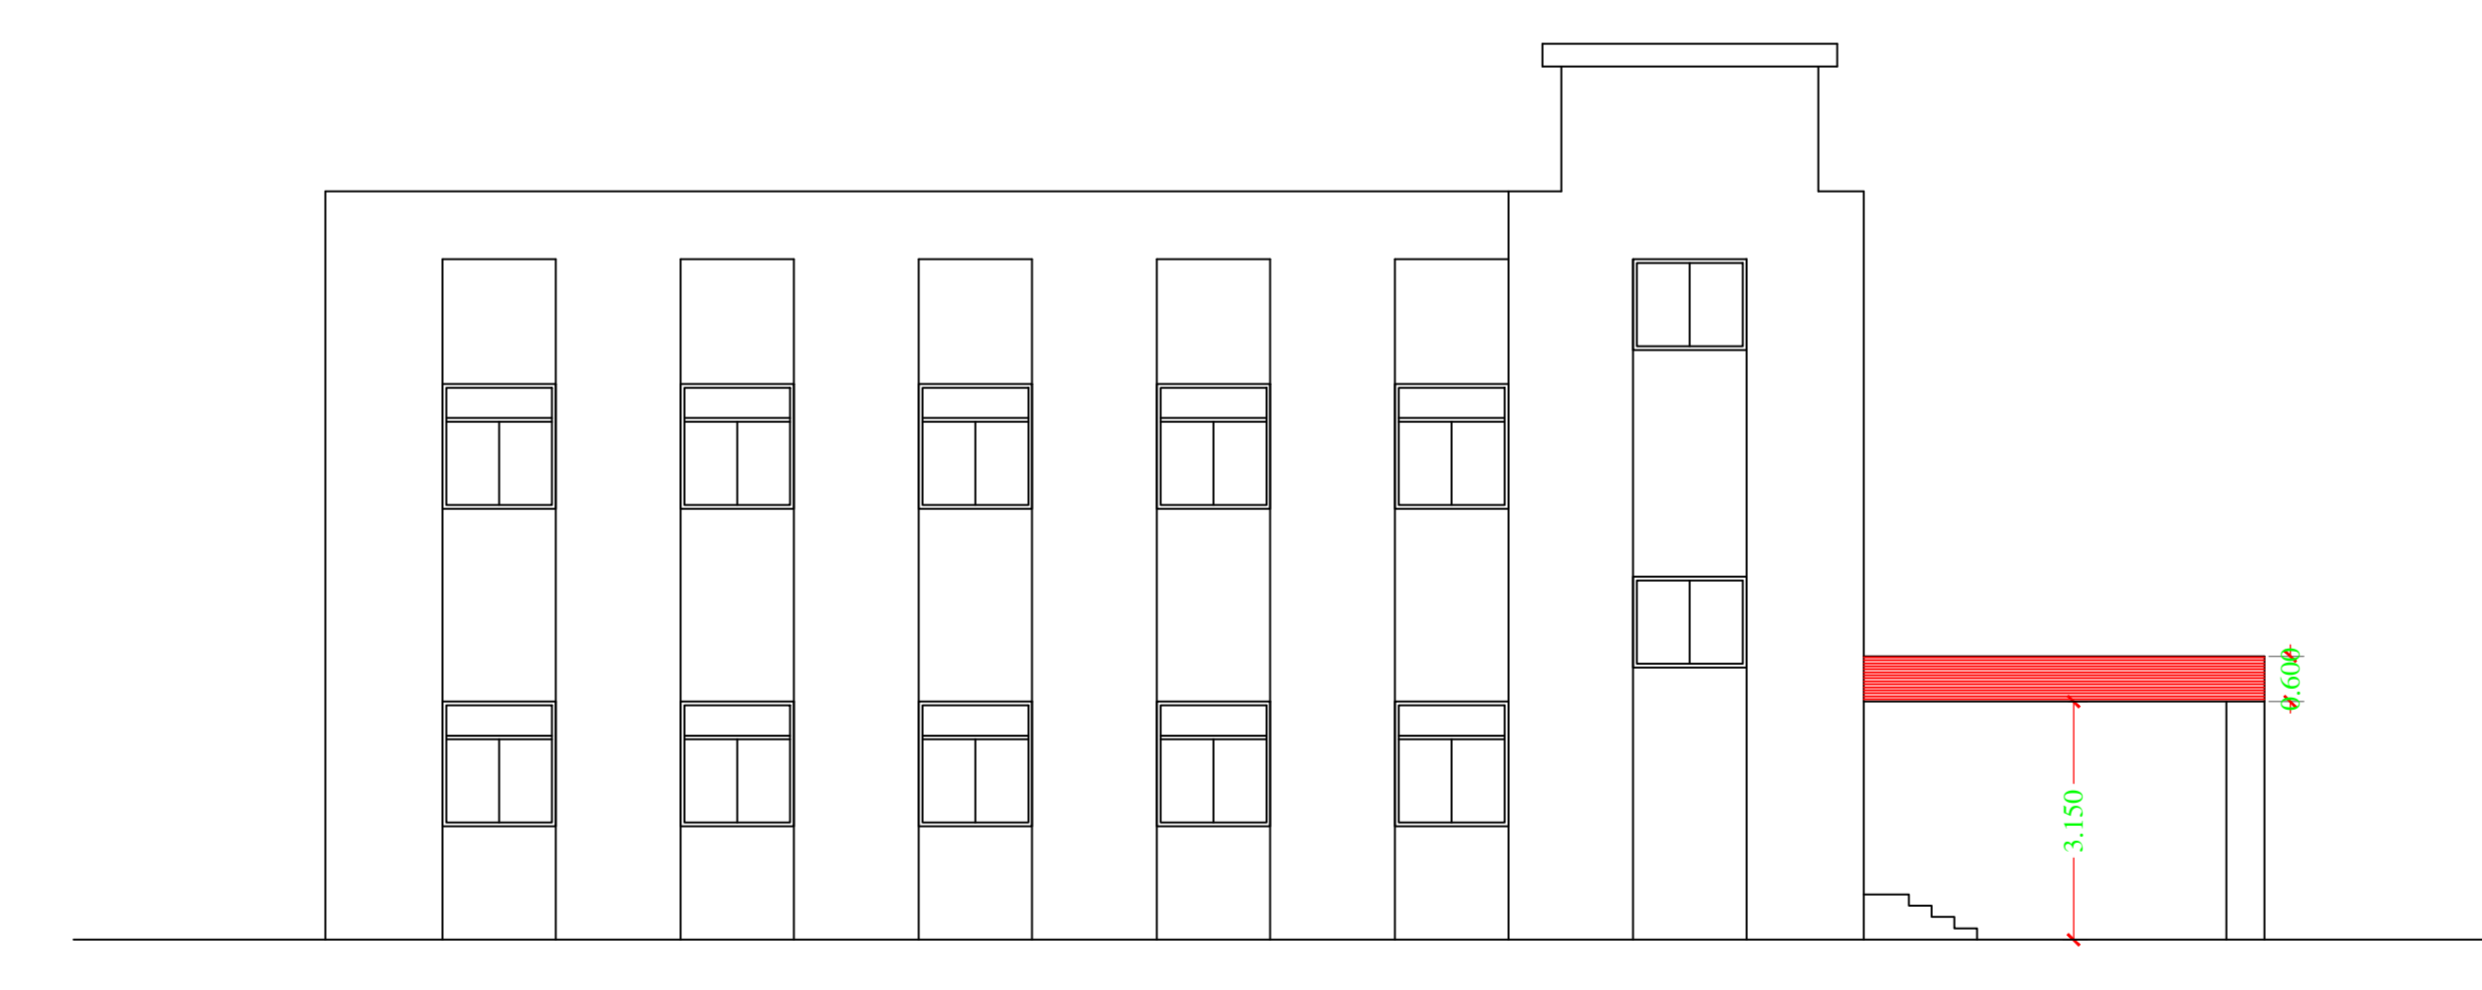

SIDE ELEVATION

Proposed Basic Information	
Proposed File No.	RDP/RP/2023/023
Owner Name	SMT RAJJEETA
Plot No.	18.48
Plot No.	27.28
Village Name	Manthu
Use	Educational
Structure	School

Building -B (INDOOR SPORTS)

Floor Name	Area (Sq.M)	Volume (Cu.M)	Area (Sq.M)	Volume (Cu.M)	Total Area (Sq.M)	Total Volume (Cu.M)
Ground Floor	453.31	14.40	45.11	1.50	498.42	15.90
First Floor	453.31	14.40	45.11	1.50	498.42	15.90
Terrace Floor	230	0.00	0.00	0.00	230	0.00
Sub Total	1136.62	28.80	90.22	3.00	1226.84	31.80
Total Number of Built-up Area	1					
Total	1136.62	28.80	90.22	3.00	1226.84	31.80

SCHEDULE OF DOOR:

BUILDING NAME	NAME	LENGTH	HEIGHT	NO.
INDOOR SPORTS	D1	1.50	2.10	14
INDOOR SPORTS	D2	1.50	2.10	14
INDOOR SPORTS	D3	1.50	2.10	14
INDOOR SPORTS	D4	1.50	2.10	14

UHIBUA Table for Building -B (INDOOR SPORTS)

FLOOR	Name	UHIBUA Type	UHIBUA Area	Code No.	No. of Floors	No. of Treatment

