



Proposed File No.	RDP/PROJ/0202
Owner Name	1. PANKAJ KUMAR SARAWGI 2. ANJANA SARAWGI 3. ALOK KUMAR SARAWGI 4. RASHMI SARAWGI 5. RAVI KUMAR SARAWGI 6. PRINYANKA SARAWGI 7. ABHISHEK MODI 8. MEGHA MASKARA AND 9. ADITYA MASKARA
Plot No.	30/0002, 30/0003, 30/0004, 30/0005, 30/0006, 30/0007, 30/0008, 30/0009, 30/0010, 30/0011, 30/0012, 30/0013, 30/0014, 30/0015, 30/0016, 30/0017, 30/0018, 30/0019, 30/0020, 30/0021, 30/0022, 30/0023, 30/0024, 30/0025, 30/0026, 30/0027, 30/0028, 30/0029, 30/0030, 30/0031, 30/0032, 30/0033, 30/0034, 30/0035, 30/0036, 30/0037, 30/0038, 30/0039, 30/0040, 30/0041, 30/0042, 30/0043, 30/0044, 30/0045, 30/0046, 30/0047, 30/0048, 30/0049, 30/0050, 30/0051, 30/0052, 30/0053, 30/0054, 30/0055, 30/0056, 30/0057, 30/0058, 30/0059, 30/0060, 30/0061, 30/0062, 30/0063, 30/0064, 30/0065, 30/0066, 30/0067, 30/0068, 30/0069, 30/0070, 30/0071, 30/0072, 30/0073, 30/0074, 30/0075, 30/0076, 30/0077, 30/0078, 30/0079, 30/0080, 30/0081, 30/0082, 30/0083, 30/0084, 30/0085, 30/0086, 30/0087, 30/0088, 30/0089, 30/0090, 30/0091, 30/0092, 30/0093, 30/0094, 30/0095, 30/0096, 30/0097, 30/0098, 30/0099, 30/0100
Site	30/0002, 30/0003, 30/0004, 30/0005, 30/0006, 30/0007, 30/0008, 30/0009, 30/0010, 30/0011, 30/0012, 30/0013, 30/0014, 30/0015, 30/0016, 30/0017, 30/0018, 30/0019, 30/0020, 30/0021, 30/0022, 30/0023, 30/0024, 30/0025, 30/0026, 30/0027, 30/0028, 30/0029, 30/0030, 30/0031, 30/0032, 30/0033, 30/0034, 30/0035, 30/0036, 30/0037, 30/0038, 30/0039, 30/0040, 30/0041, 30/0042, 30/0043, 30/0044, 30/0045, 30/0046, 30/0047, 30/0048, 30/0049, 30/0050, 30/0051, 30/0052, 30/0053, 30/0054, 30/0055, 30/0056, 30/0057, 30/0058, 30/0059, 30/0060, 30/0061, 30/0062, 30/0063, 30/0064, 30/0065, 30/0066, 30/0067, 30/0068, 30/0069, 30/0070, 30/0071, 30/0072, 30/0073, 30/0074, 30/0075, 30/0076, 30/0077, 30/0078, 30/0079, 30/0080, 30/0081, 30/0082, 30/0083, 30/0084, 30/0085, 30/0086, 30/0087, 30/0088, 30/0089, 30/0090, 30/0091, 30/0092, 30/0093, 30/0094, 30/0095, 30/0096, 30/0097, 30/0098, 30/0099, 30/0100
Scale	As per spec

 

GROUND FLOOR PLAN (Proposed) (SCALE: 1:100)

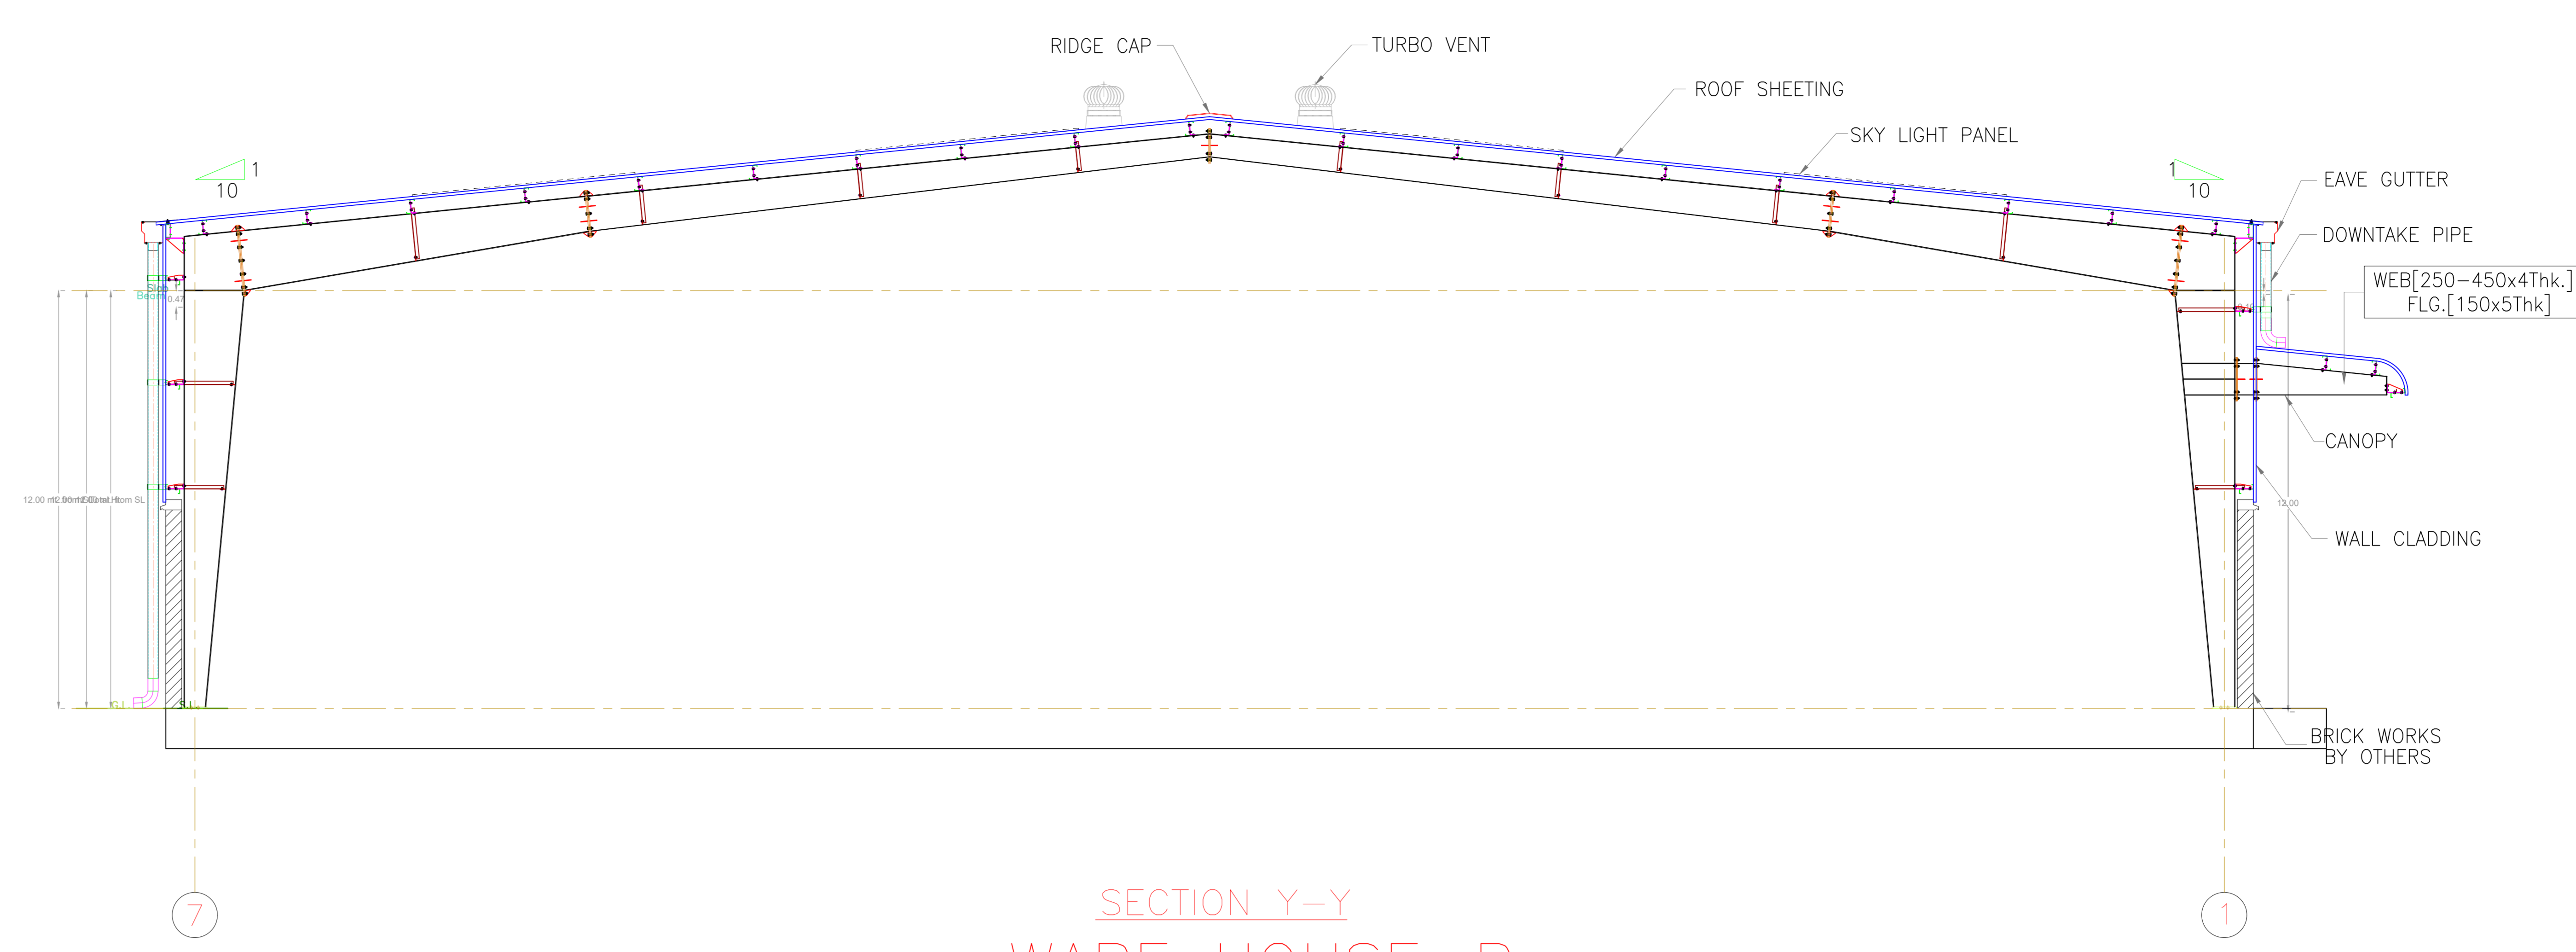

SECTION Y-Y WARE HOUSE-B


Building :B (WAREHOUSE)

Floor Name	Total Built Up Area (Sq.ft)	Project Floor Area (Sq.ft)	Total Floor Area (Sq.ft)	Total Constructed Area (Sq.ft)
Ground Floor	2268.47	2268.47	2268.47	2268.47
Total	2268.47	2268.47	2268.47	2268.47
Total Number of Floors	1			
Roof	2268.47	2268.47	2268.47	2268.47


SCHEDULE OF DOOR:	NAME	LENGTH	HEIGHT	NO.
DOOR	DO	3.0	2.0	01

SCHEDULE OF WINDOW/VENTILATION:	NAME	LENGTH	HEIGHT	NO.
WINDOW	W	3.0	2.0	01

UNITSUA Table for Building :B (WAREHOUSE)

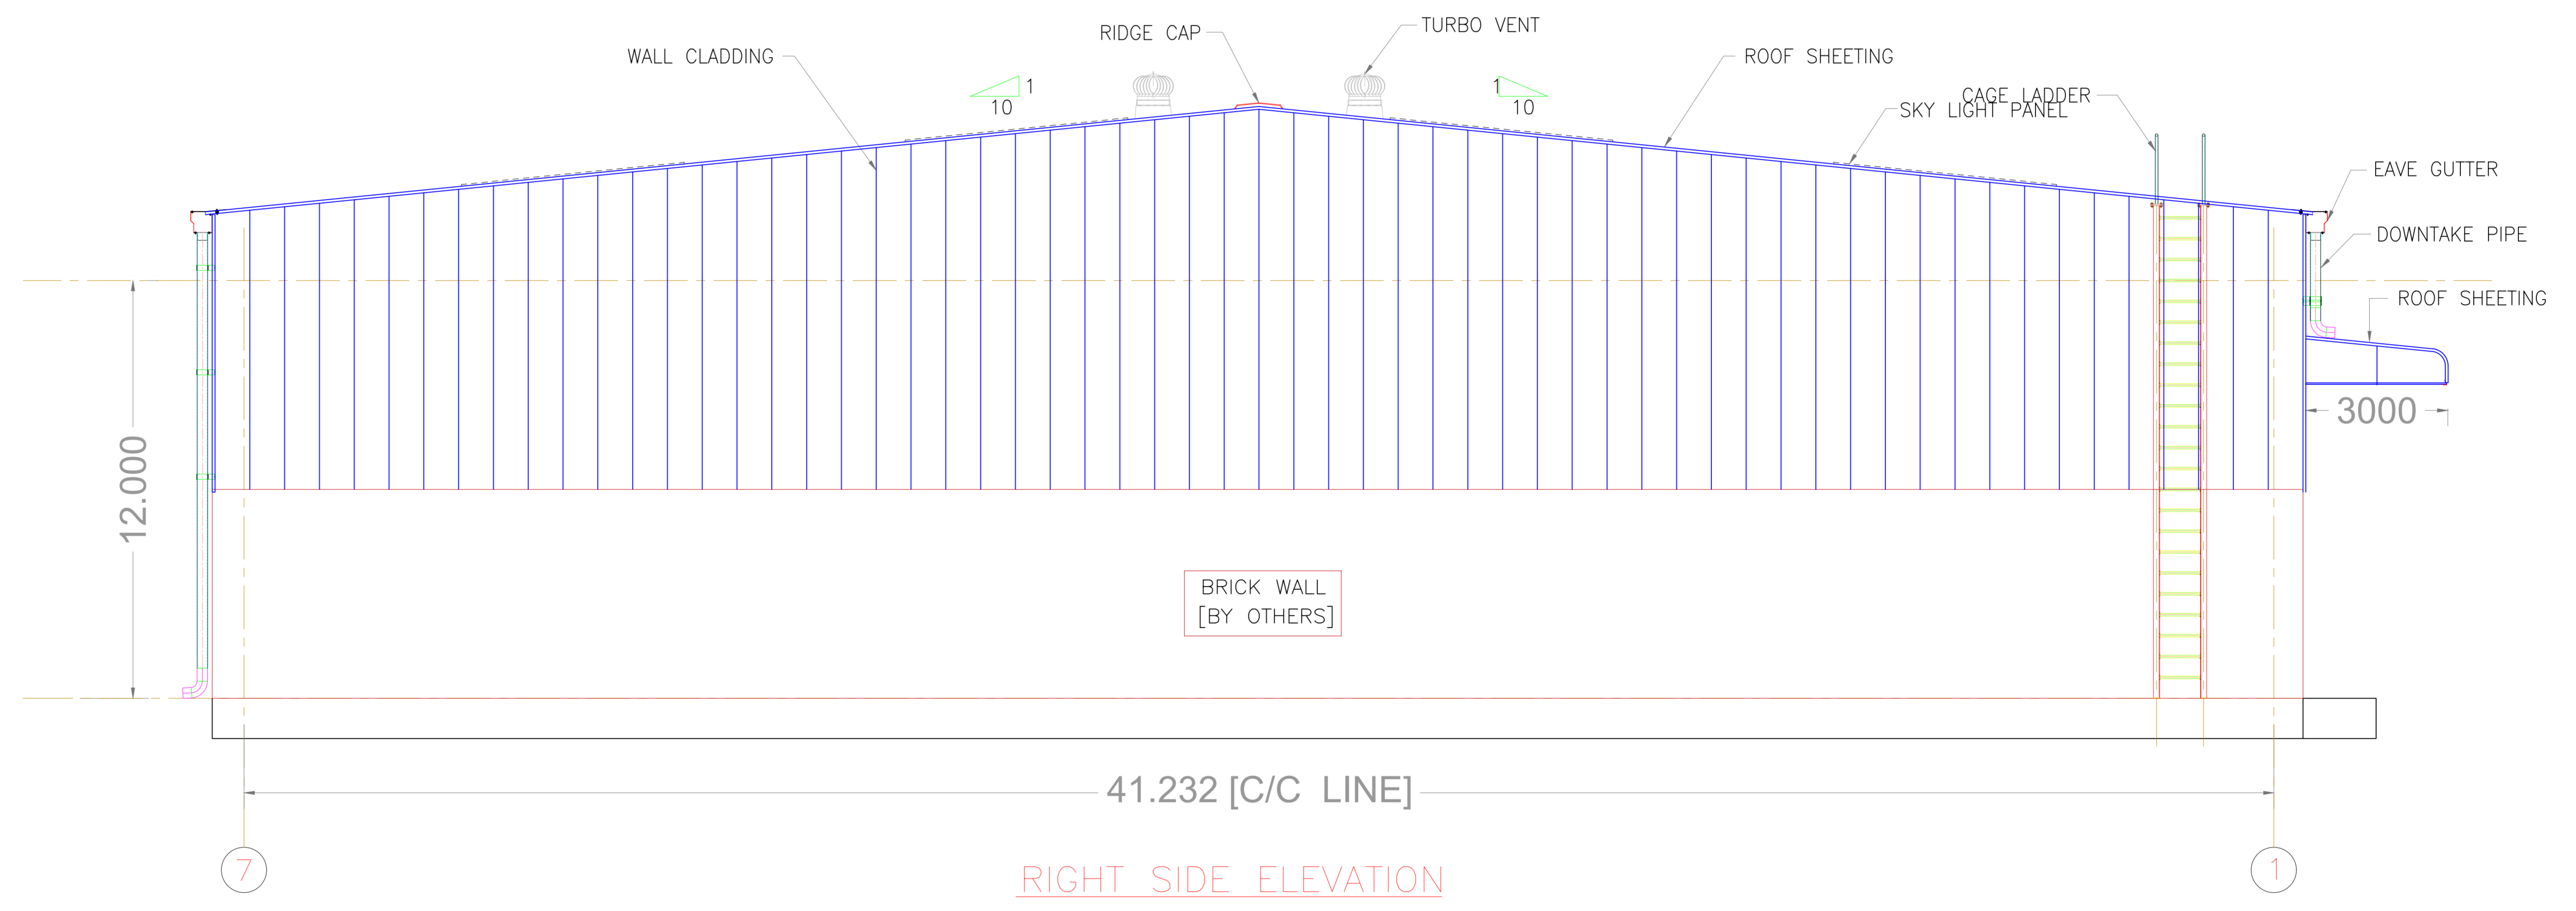

RIGHT SIDE ELEVATION WARE HOUSE-B

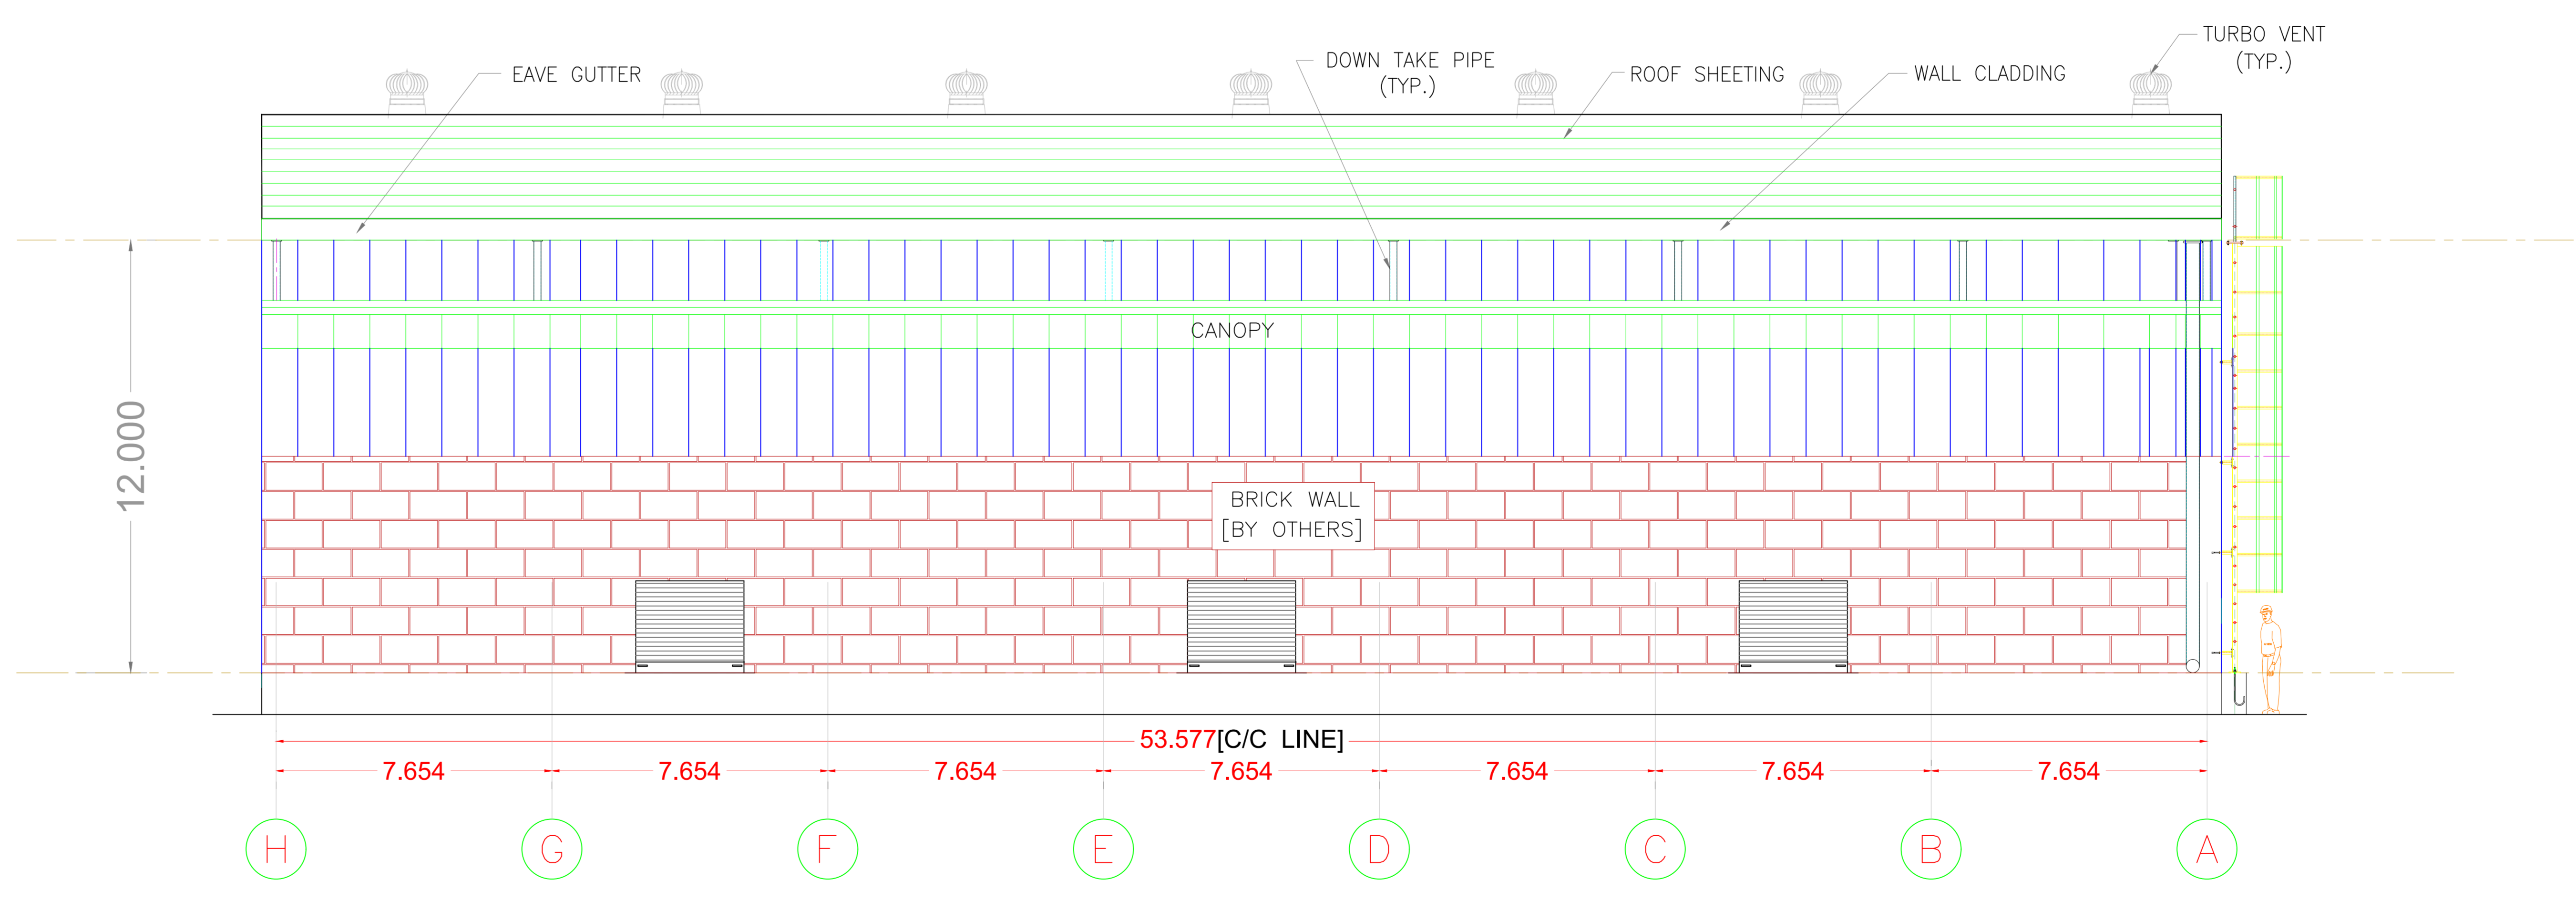


FRONT ELEVATION WARE HOUSE-B


DATE AND SIGNATURE	STRUCTURAL ENGINEER NAME AND SIGNATURE	BUILDER NAME AND SIGNATURE	DIGITAL SIGNATURE
	ARUN KUMAR RDP/PROJ/0202021		




GROUND FLOOR PLAN
(Proposed)
(SCALE 1:100)

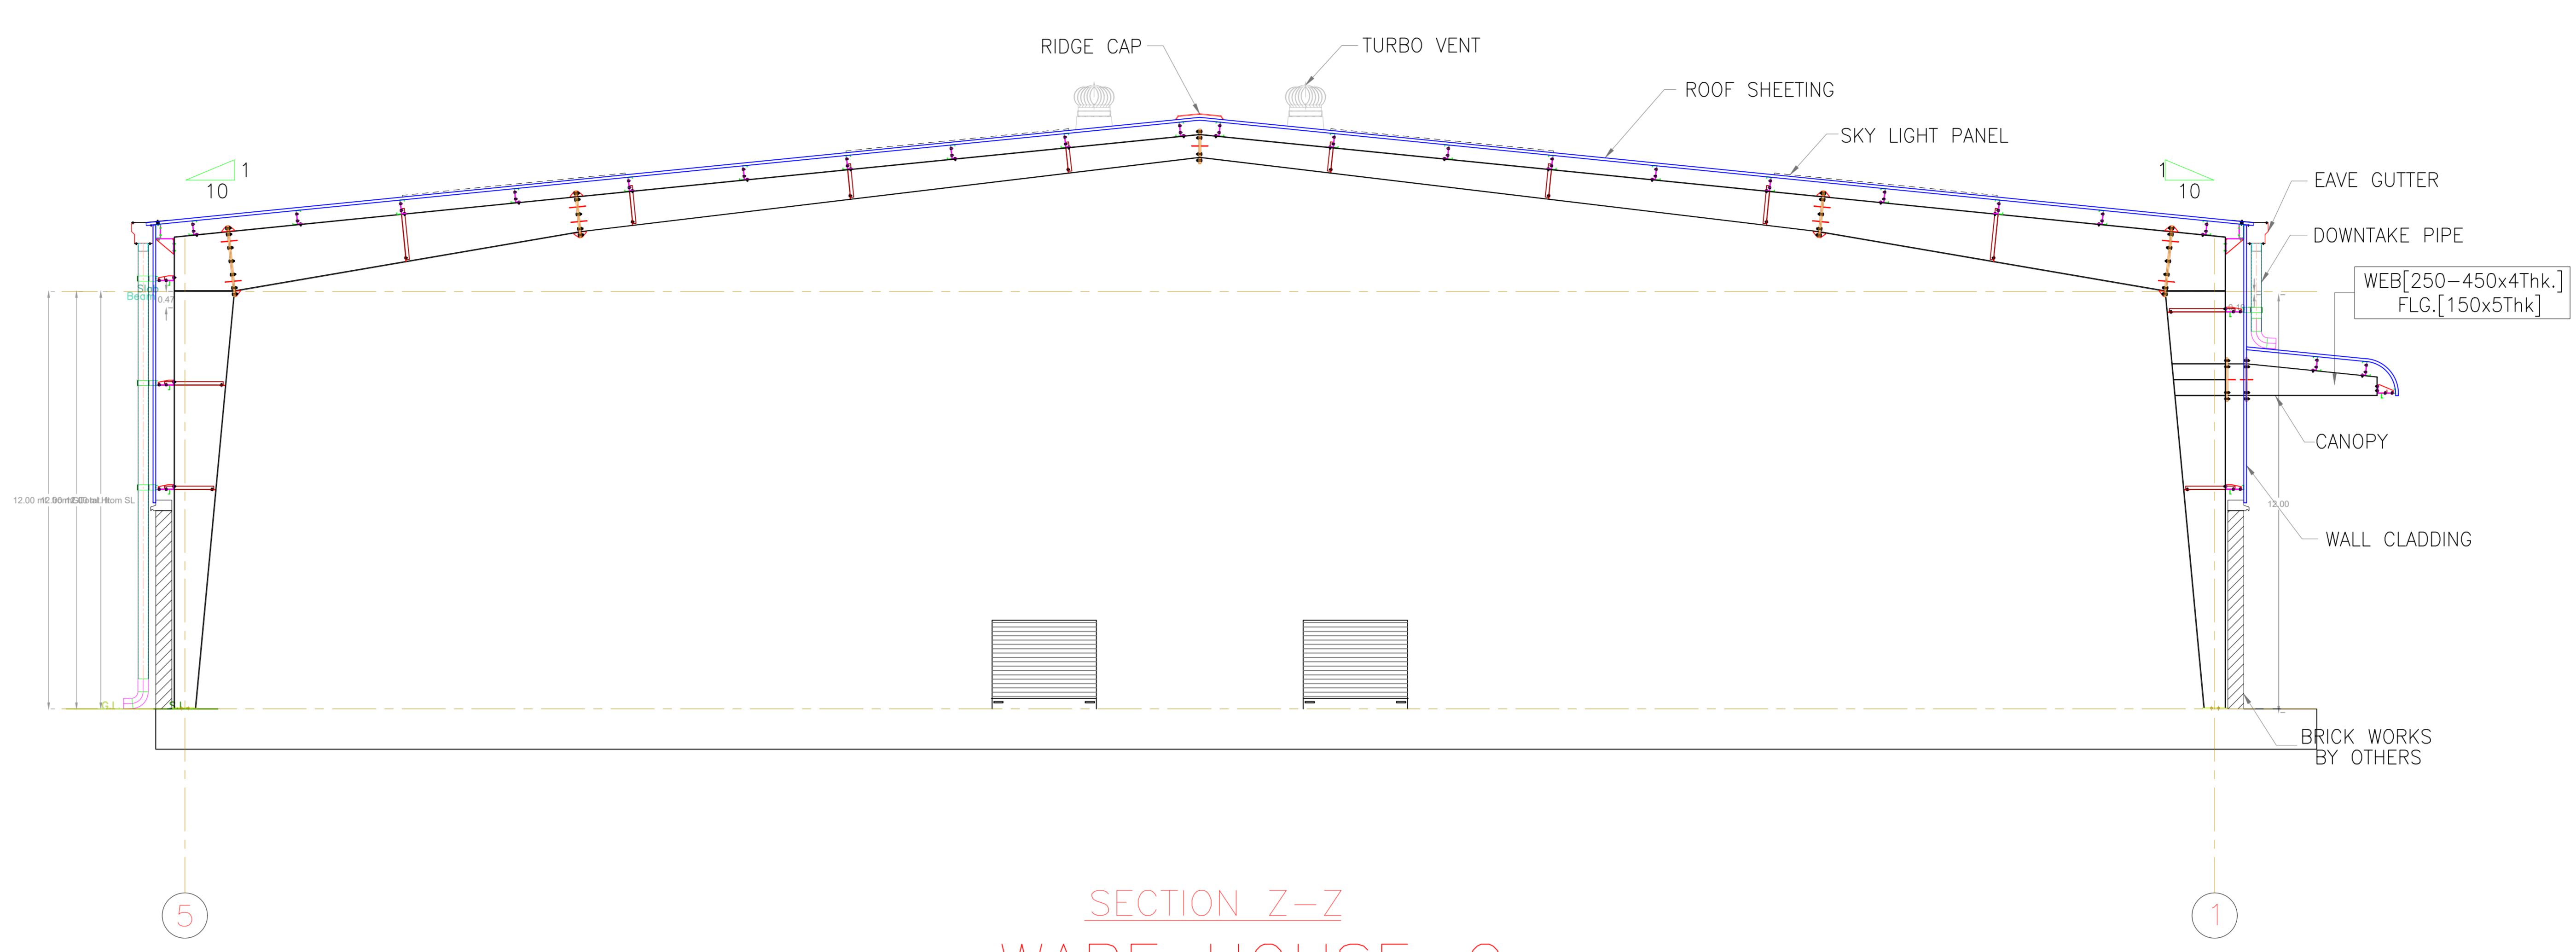

SECTION Z-Z
WARE HOUSE -C

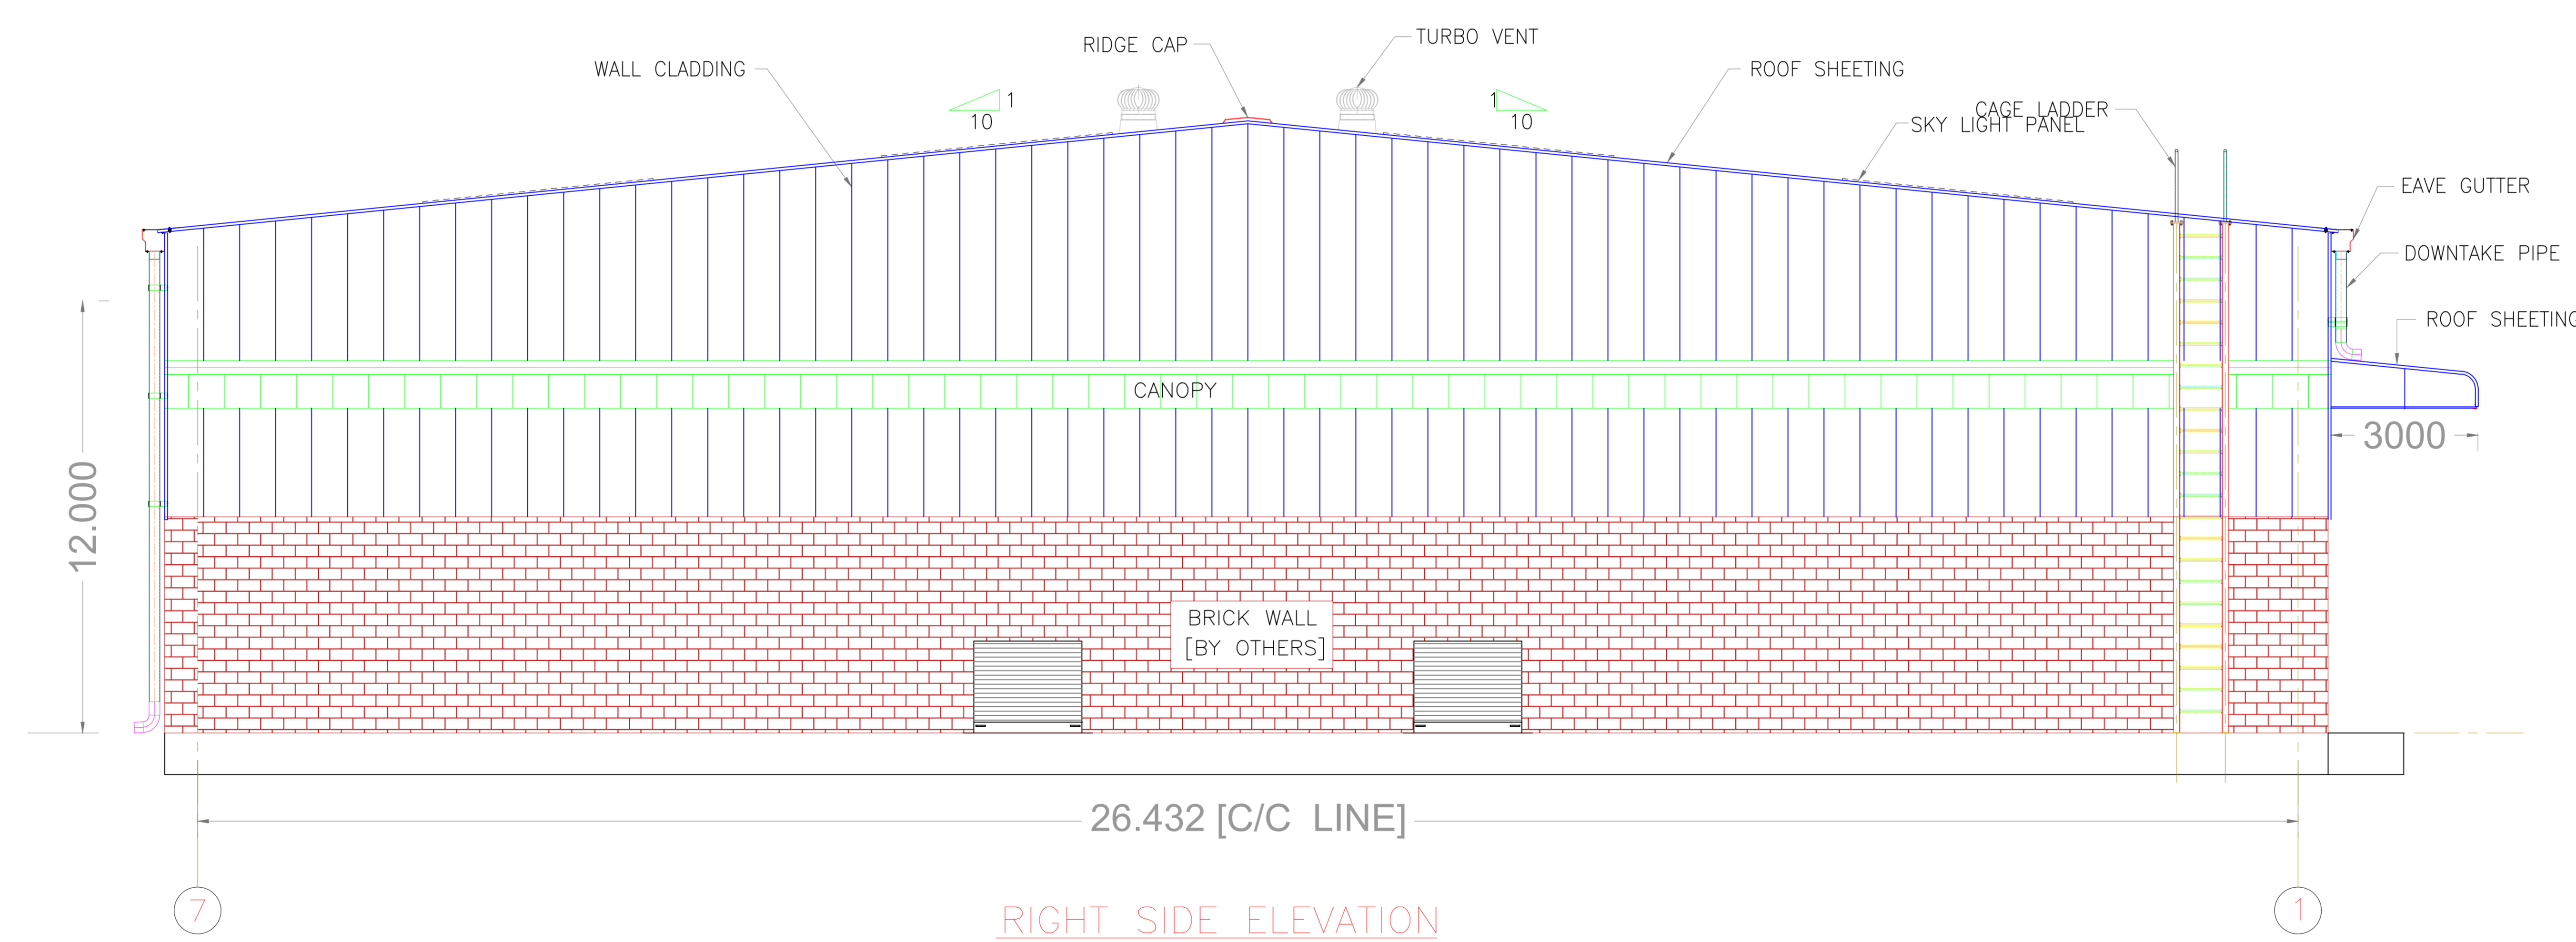

RIGHT SIDE ELEVATION
WARE HOUSE -C

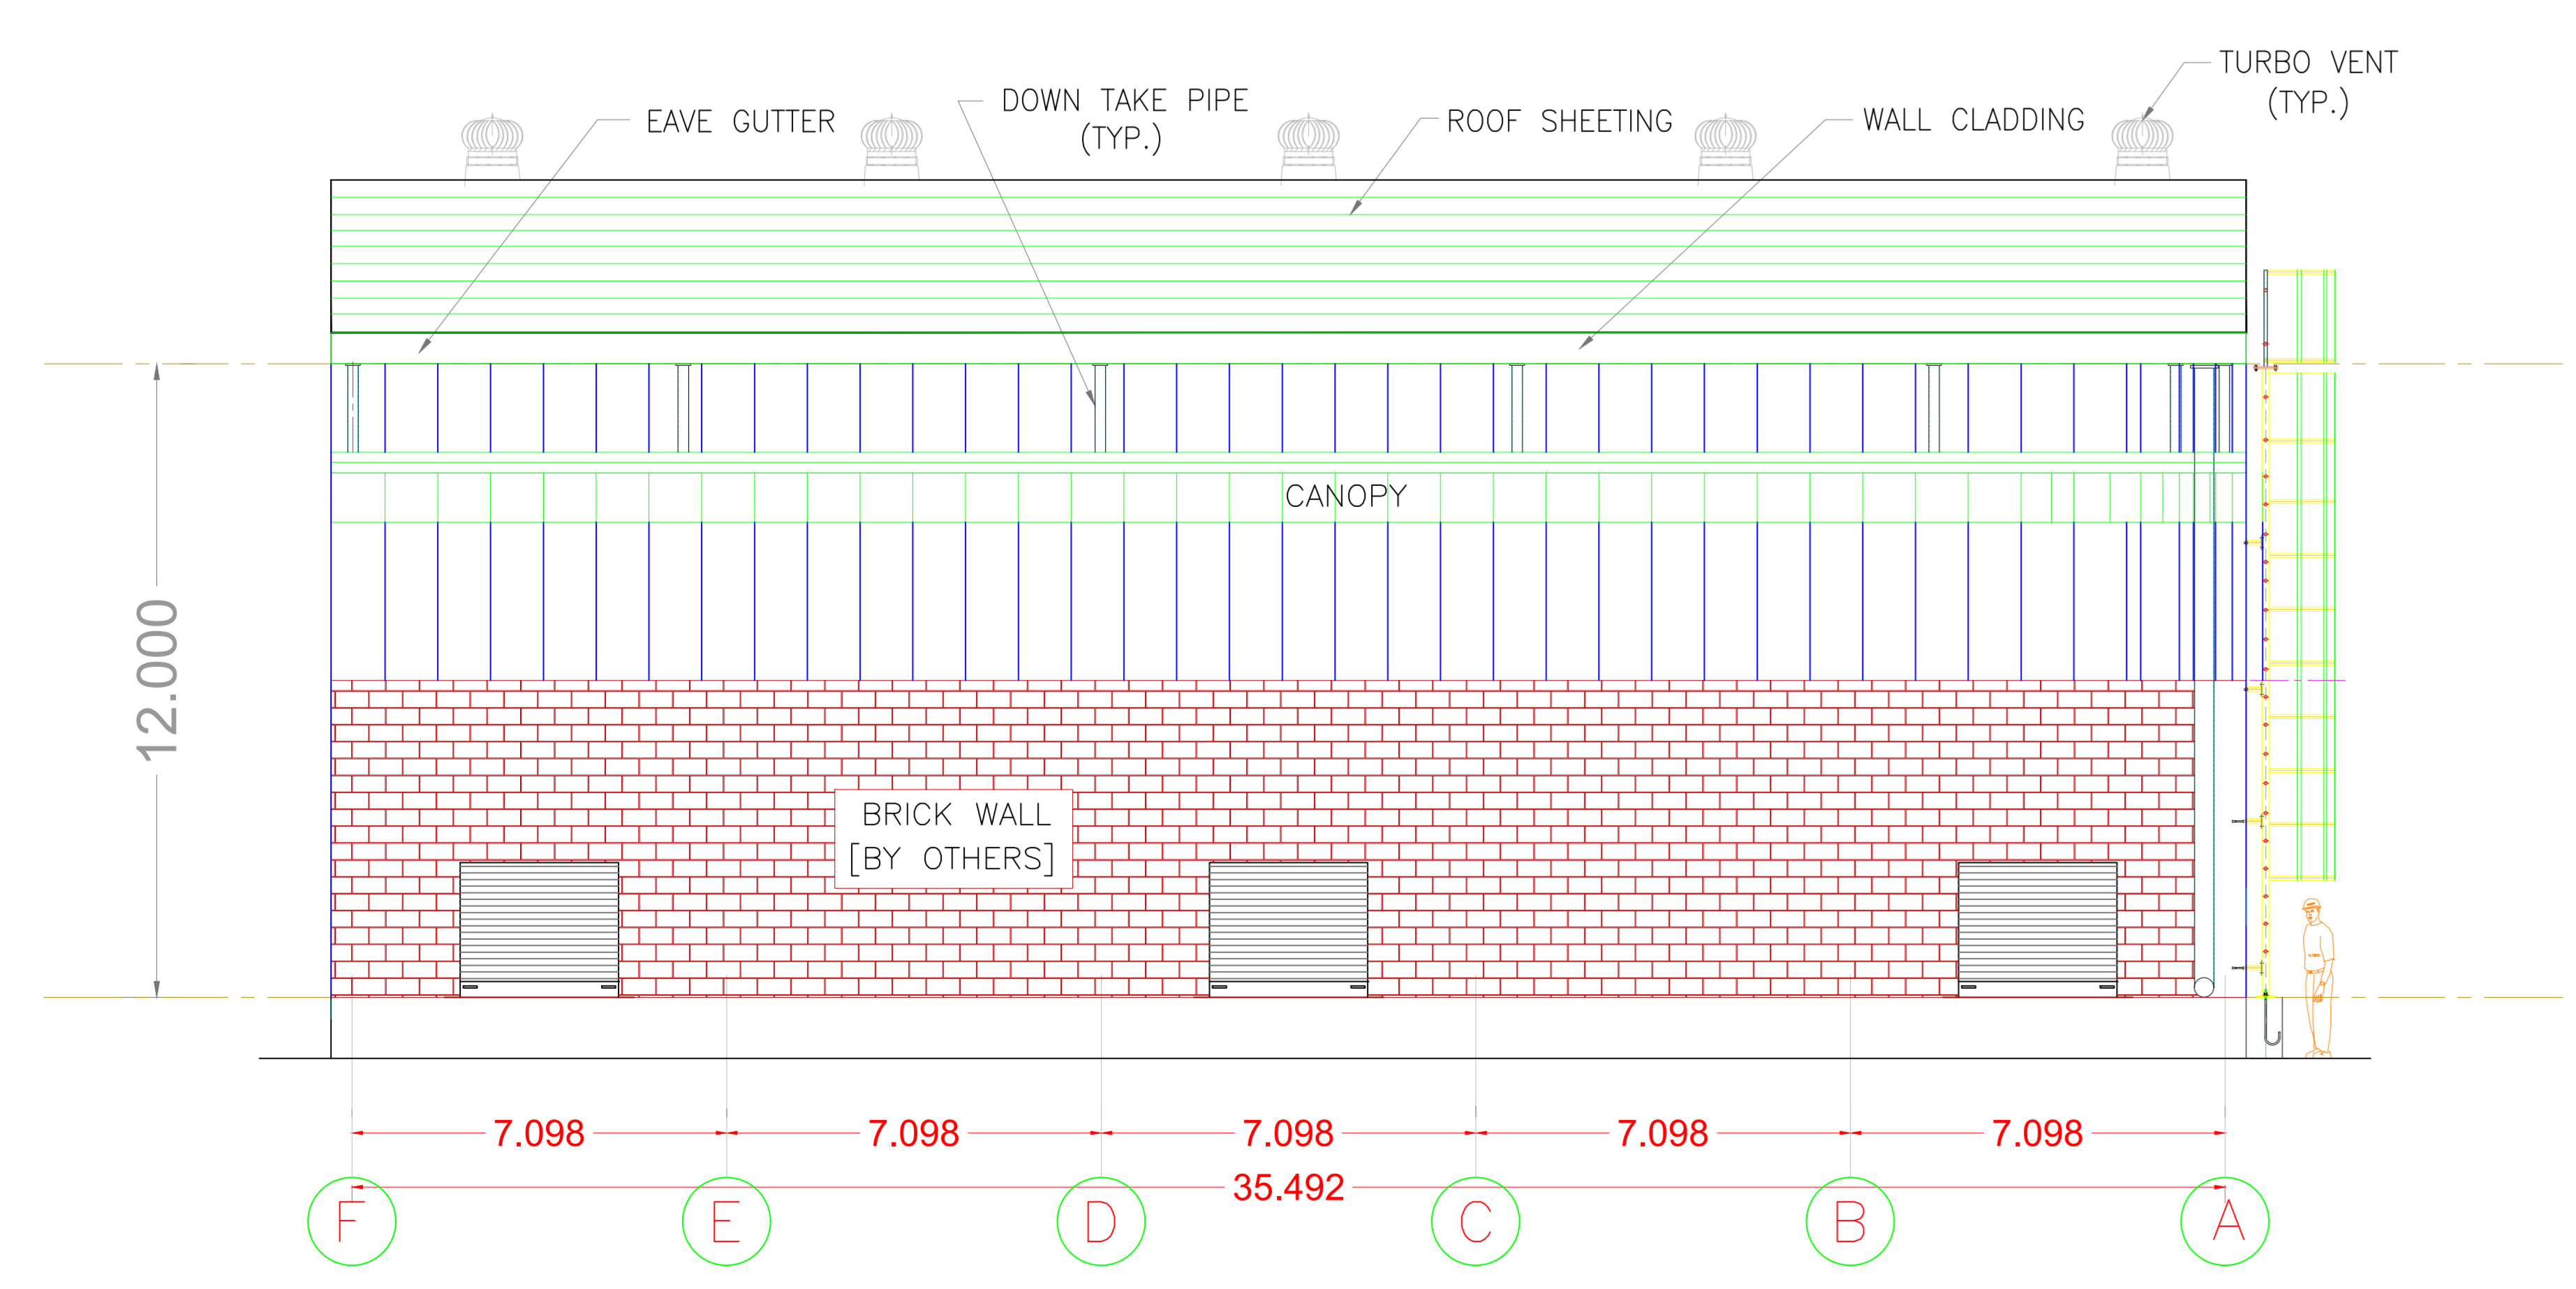

FRONT ELEVATION
WARE HOUSE -C

Building -C (WAREHOUSE)

Floor Name	Type	Build Up Area (Sq.m)	Project FSI Area (Sq.m)	Type FSI Area (Sq.m)	Total Constructed Area (Sq.m)
Ground Floor	1	98.90	98.90	98.90	98.90
Total Number of Store	1				
Total		98.90	98.90	98.90	98.90

SCHEDULE OF DOOR:

Building Name	Name	Length	Height	MS
C (WAREHOUSE)	DR	3.00	2.10	01

SCHEDULE OF WINDOW/VENTILATION:

Building Name	Name	Length	Height	MS
C (WAREHOUSE)	DR	3.00	2.10	01

UNIBUA Table for Building -C (WAREHOUSE)

FLOOR	Name	UNIBUA Type	UNIBUA Area	Cover Area	No. of Floors	No. of Elements