




GROUND FLOOR PLAN  
(Proposed)  
(SCALE 1:100)

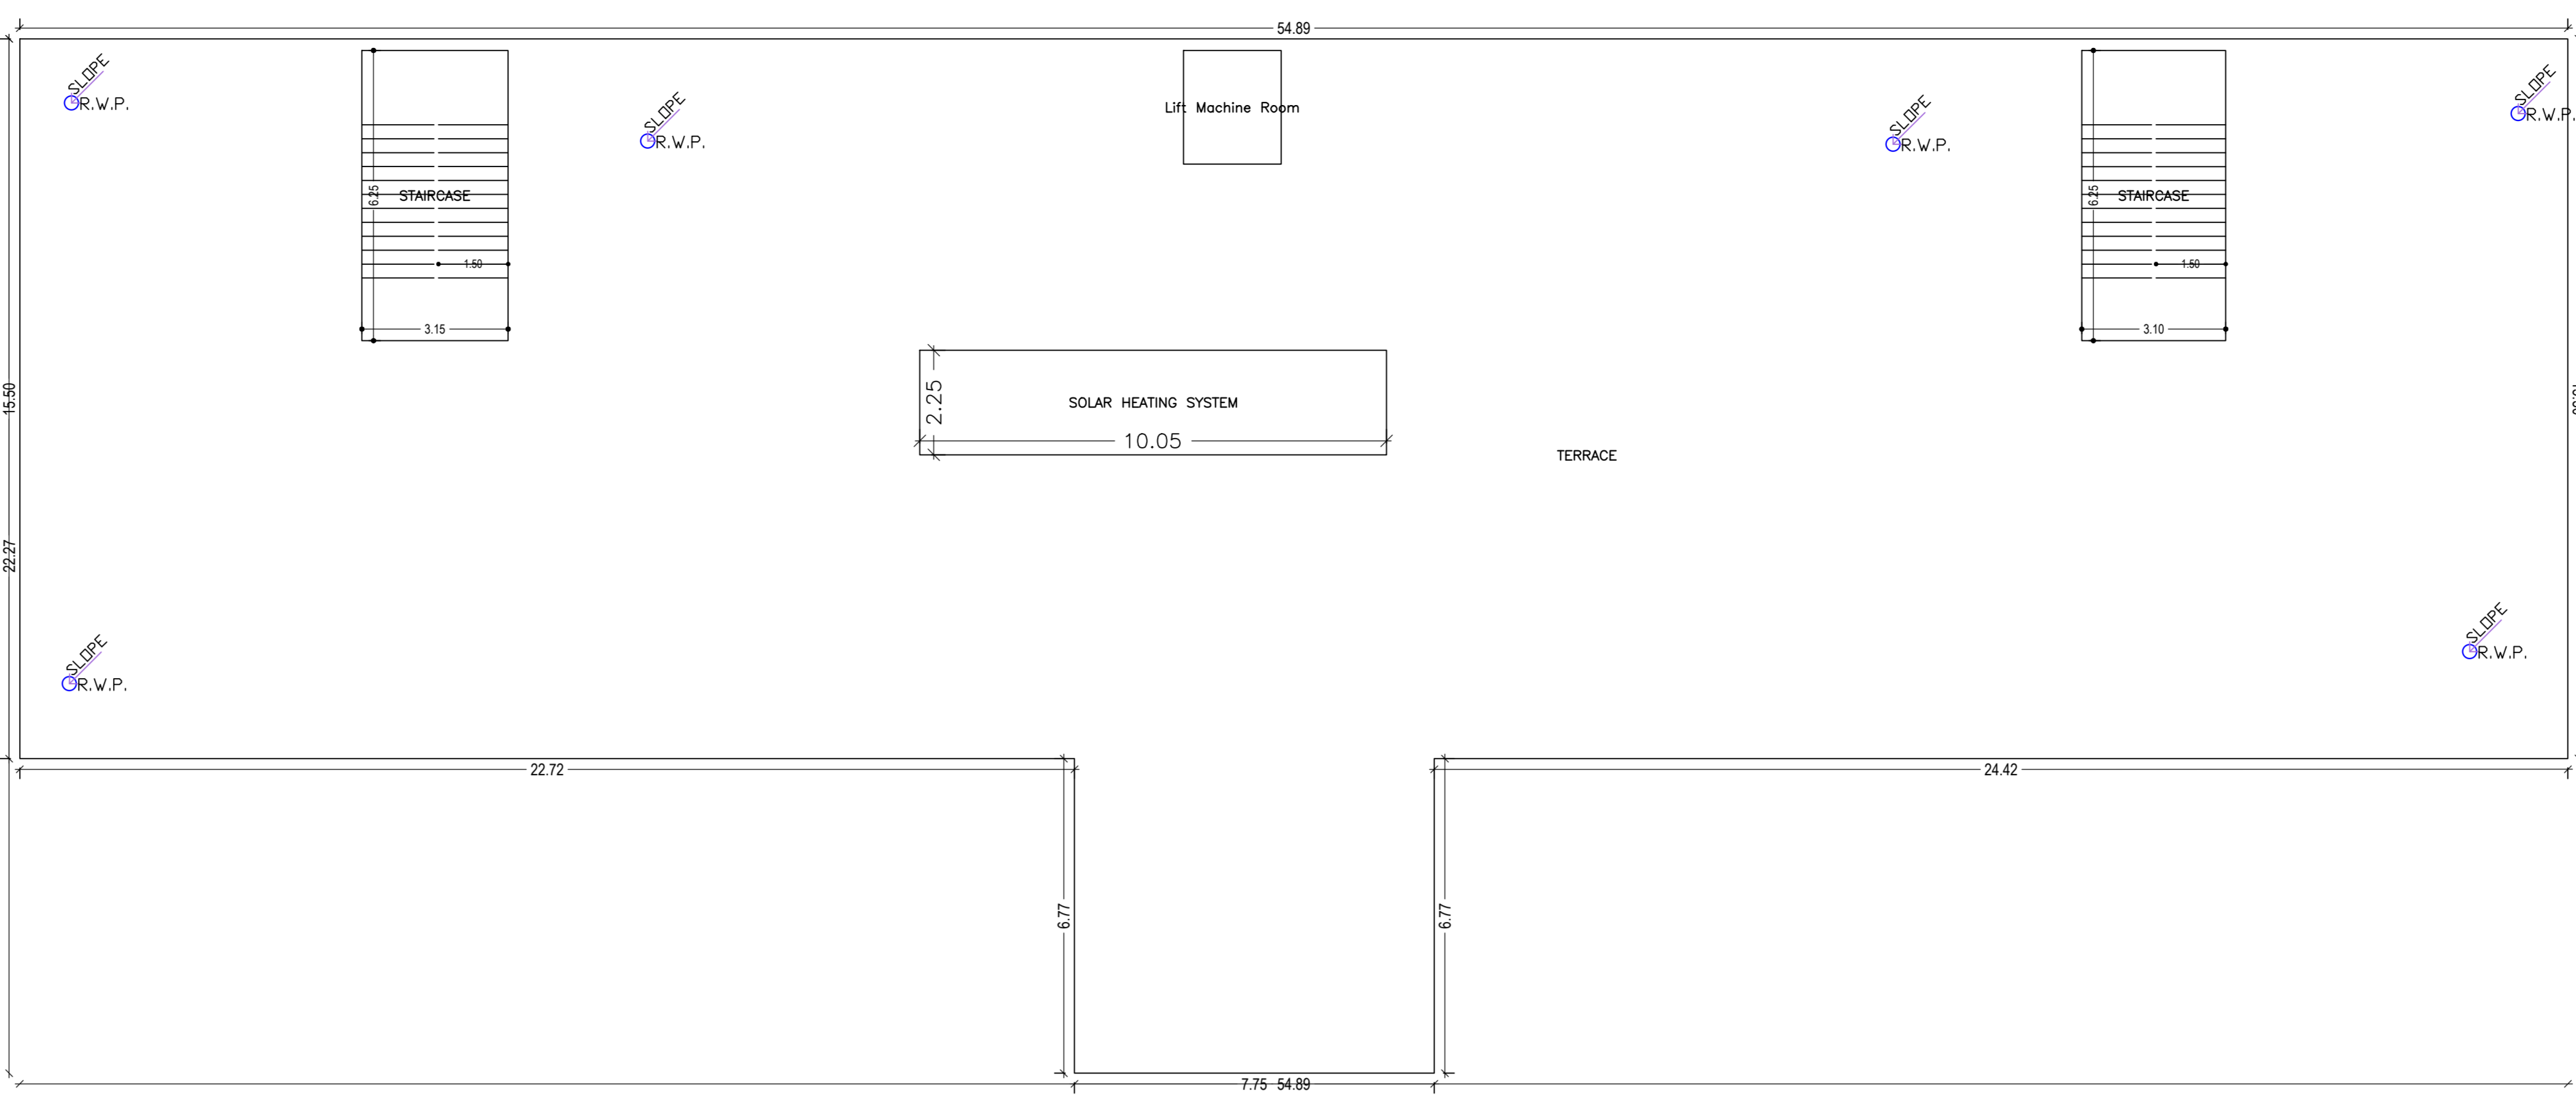


TERRACE FLOOR PLAN  
(SCALE 1:100)

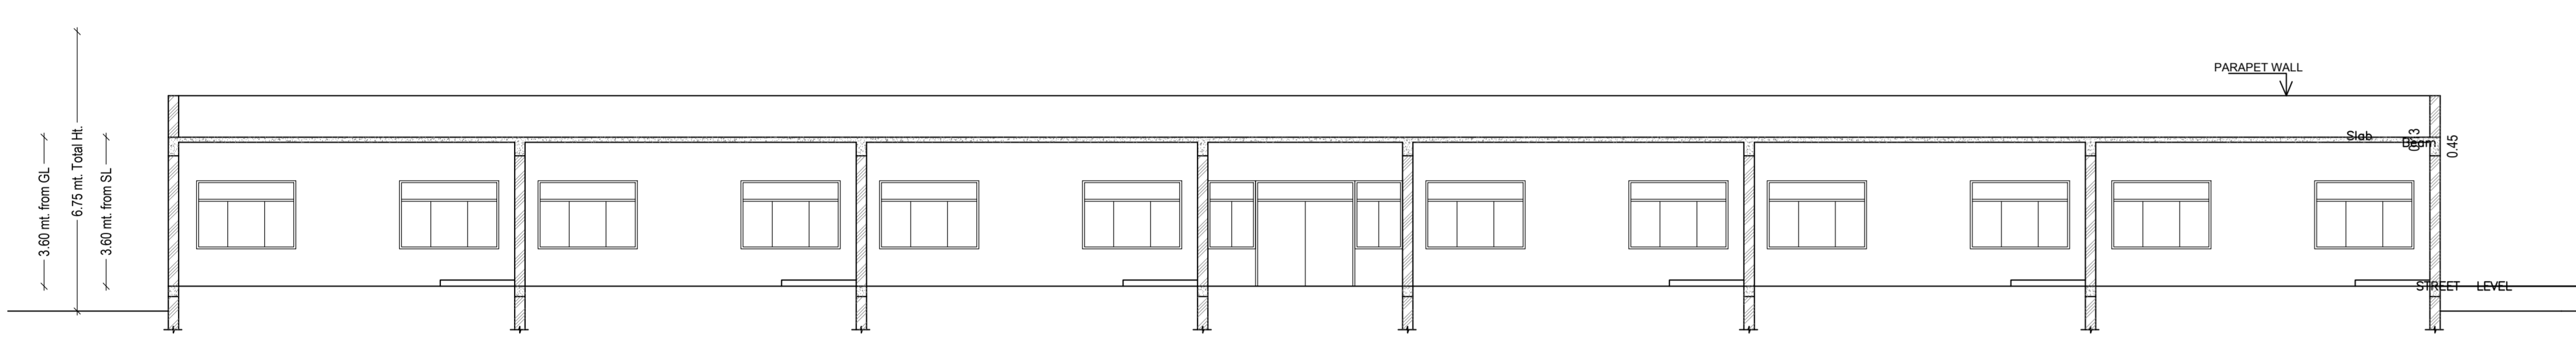


SECTION AT- YY

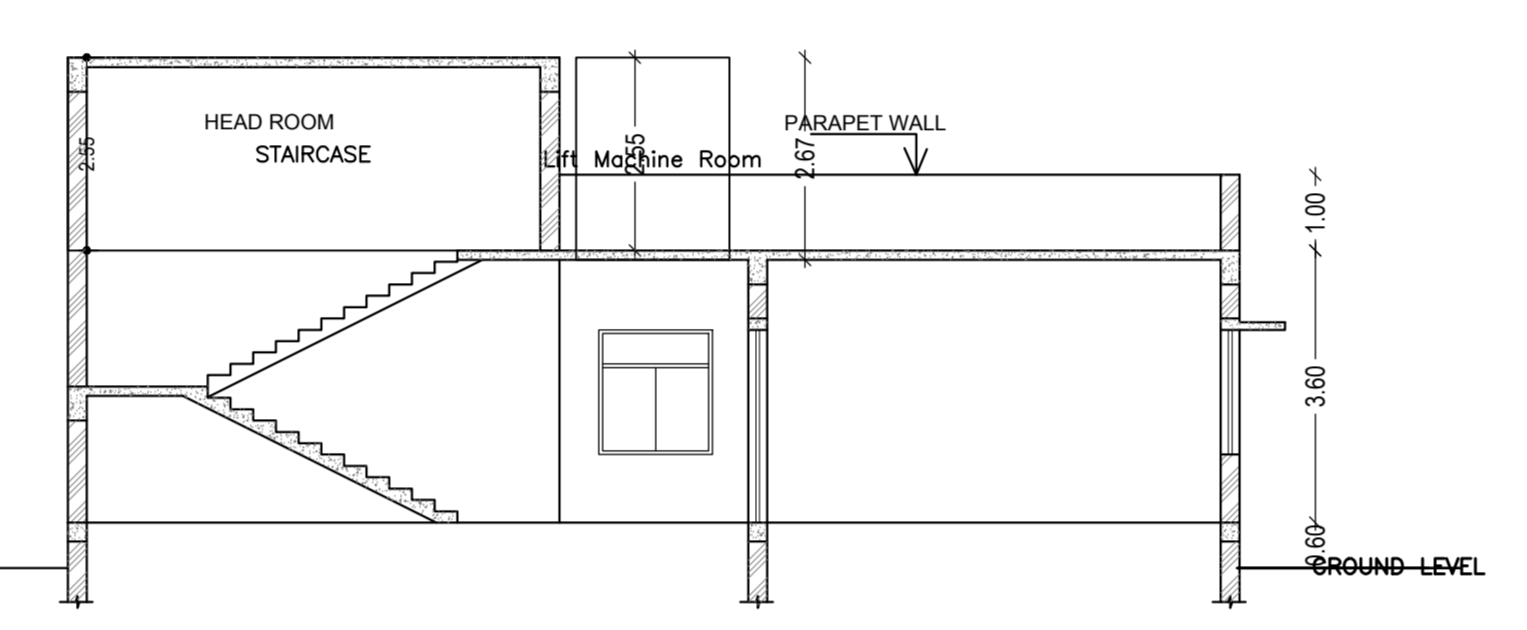





SECTION AT- XX

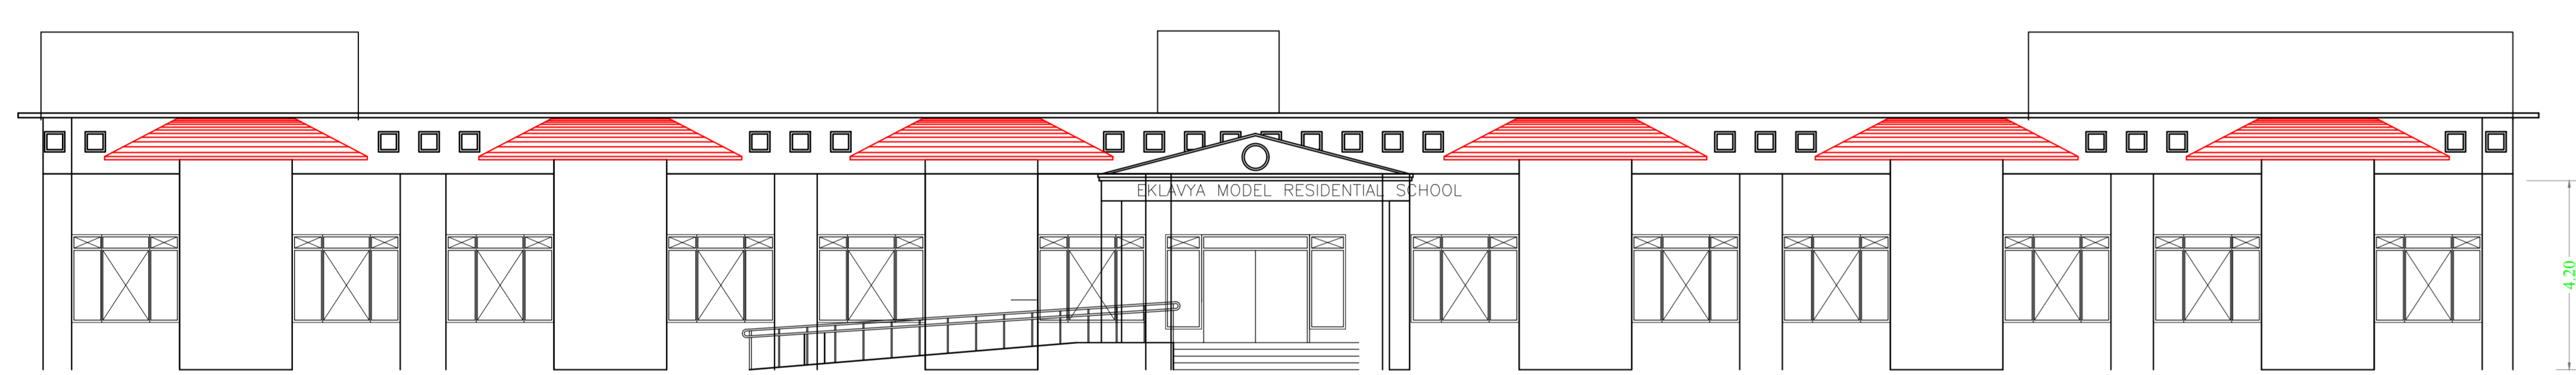

FRONT ELEVATION

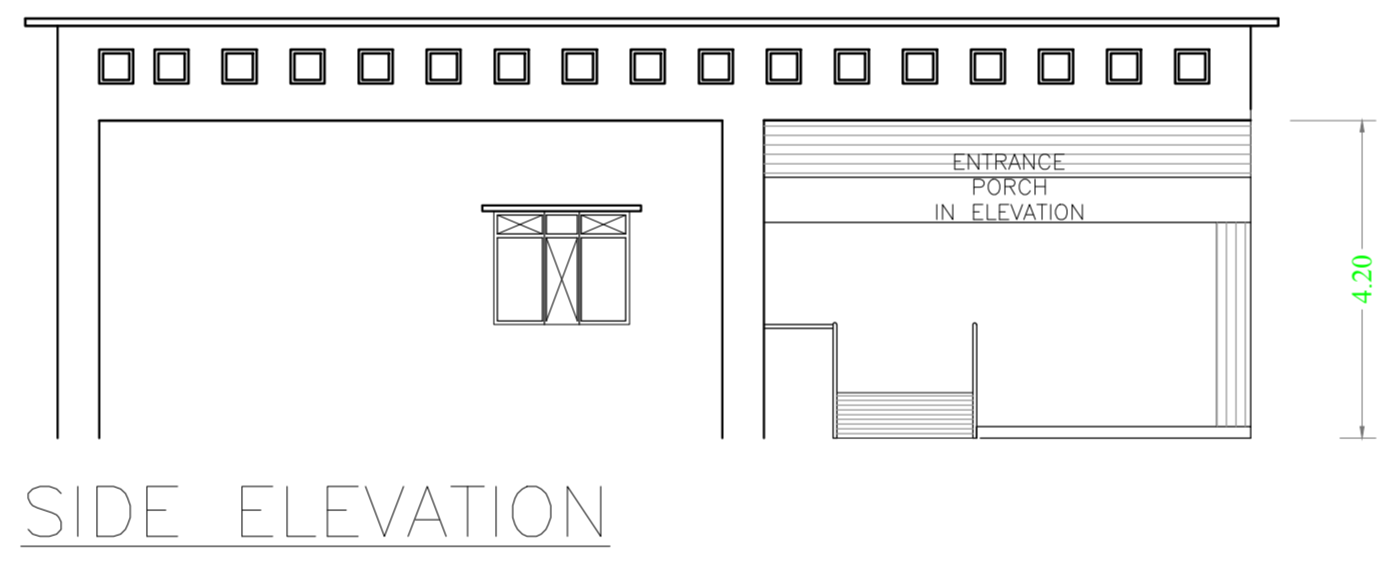

SIDE ELEVATION

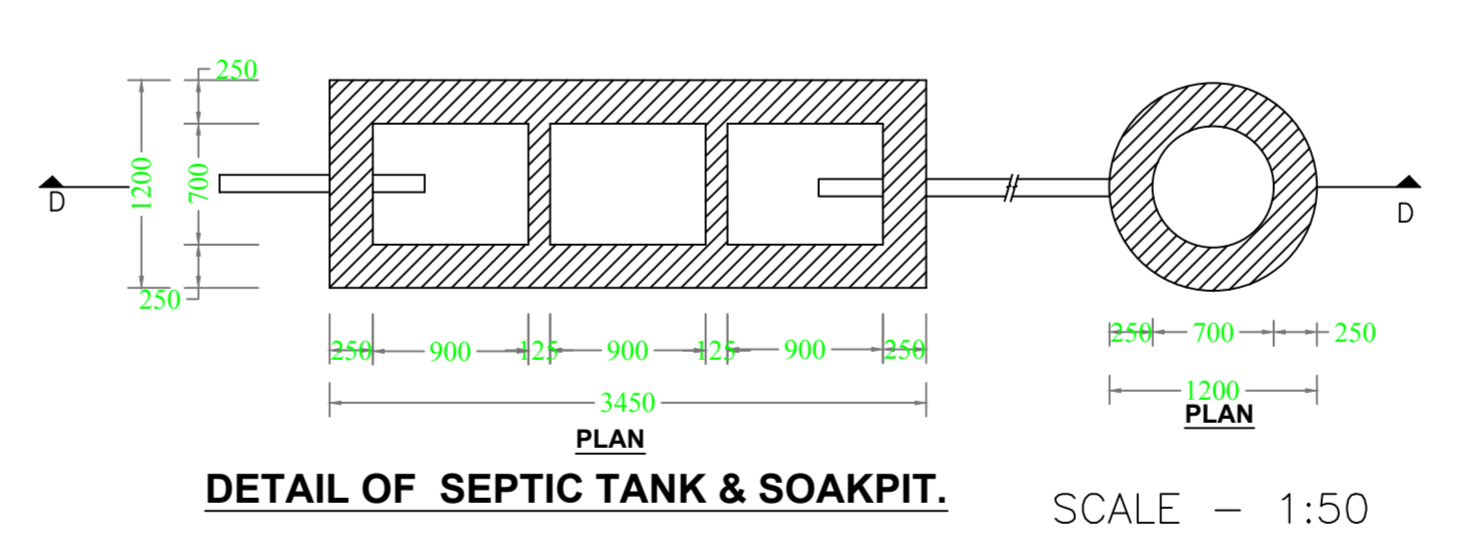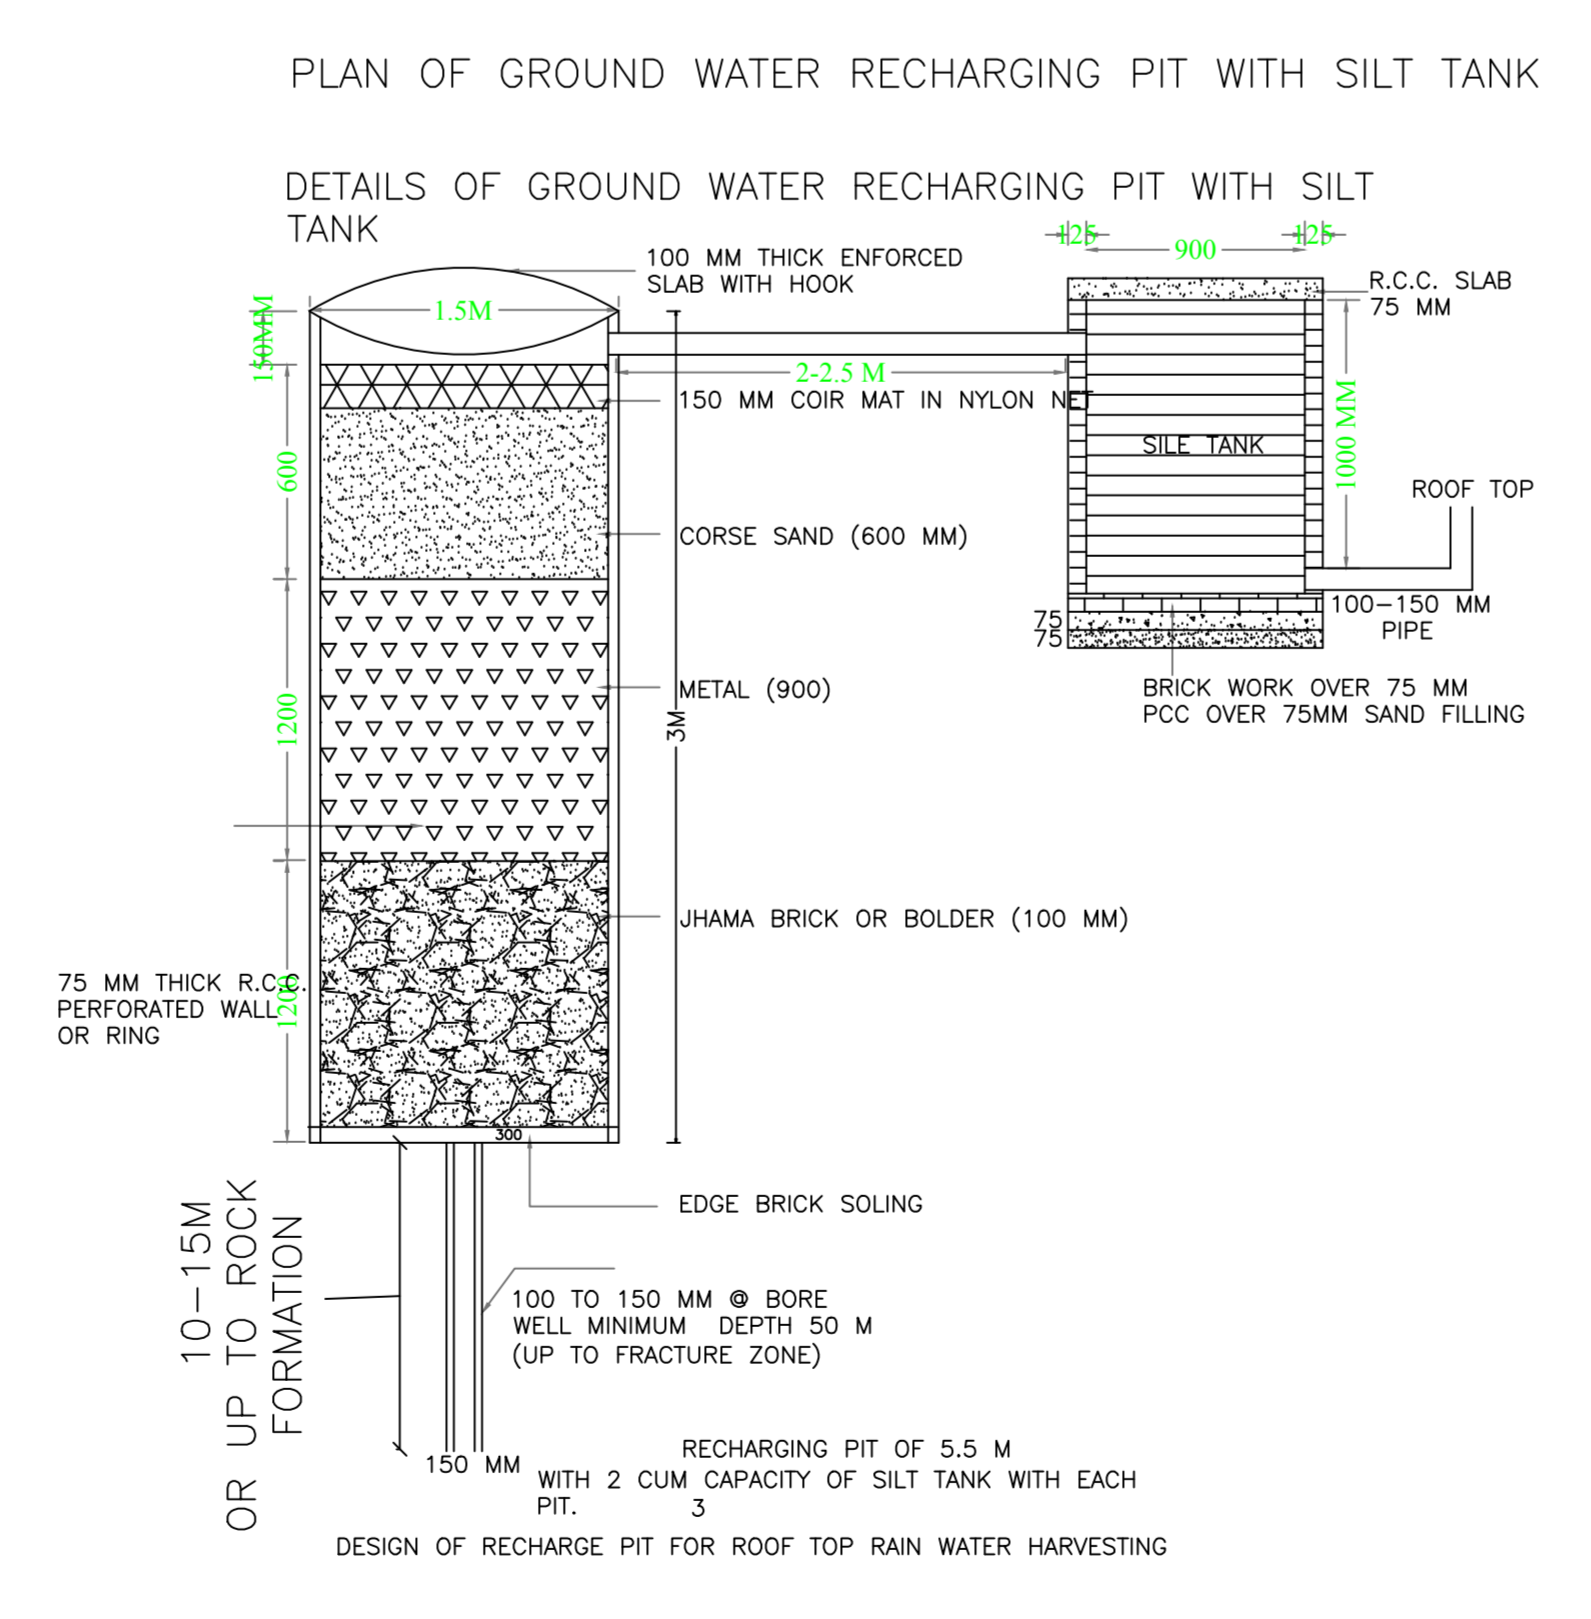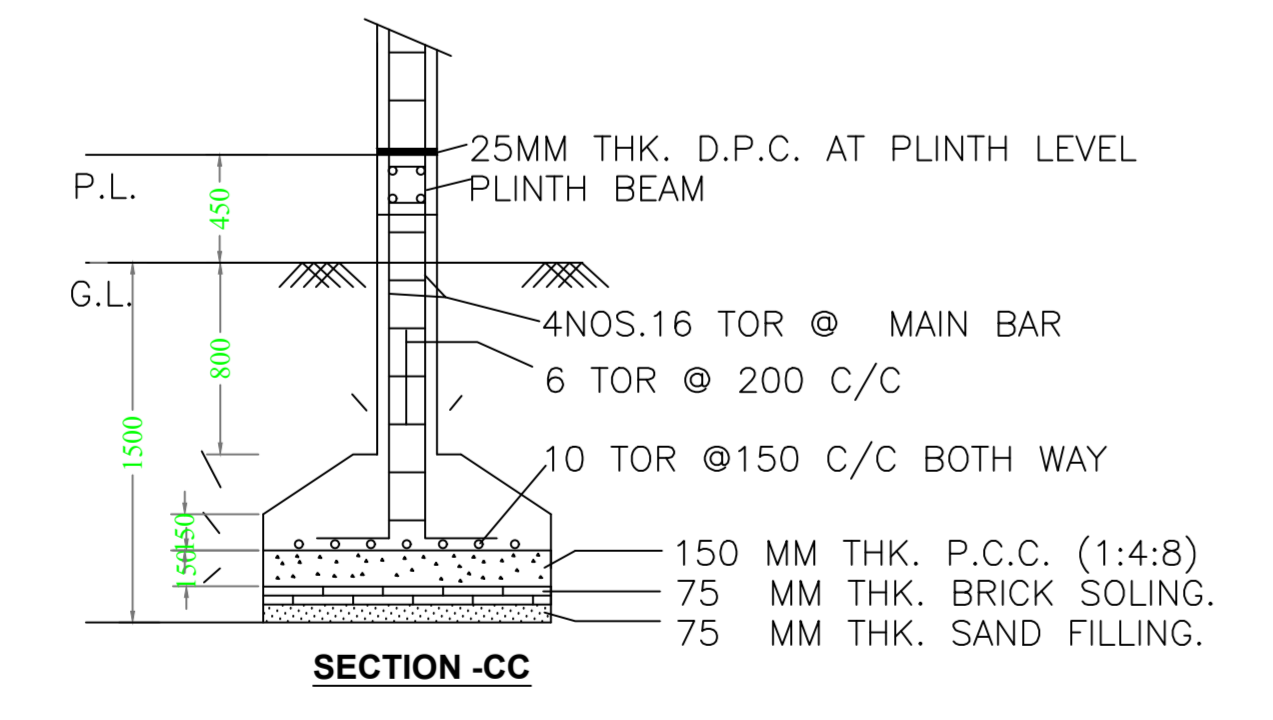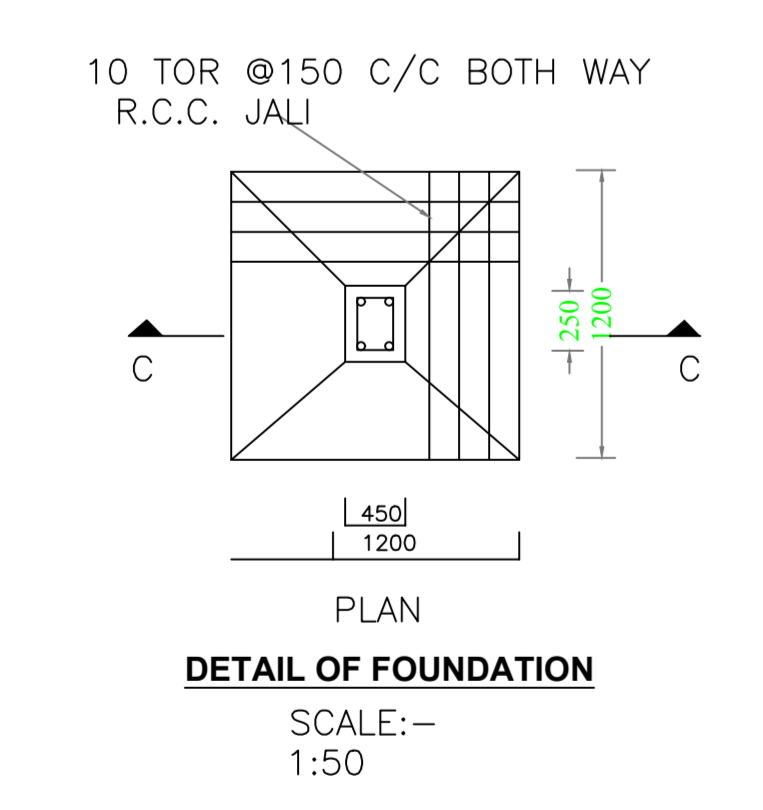

DETAIL OF SEPTIC TANK & SOAKPIT. SCALE - 1:50

