



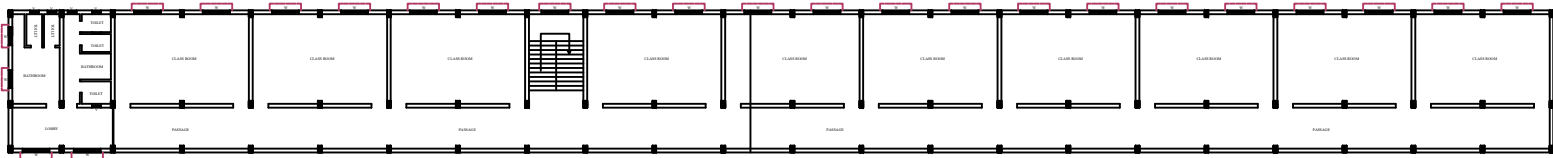

FIRST AND SECOND FLOOR PLAN  
SCALE: 1/8" = 1'-0"

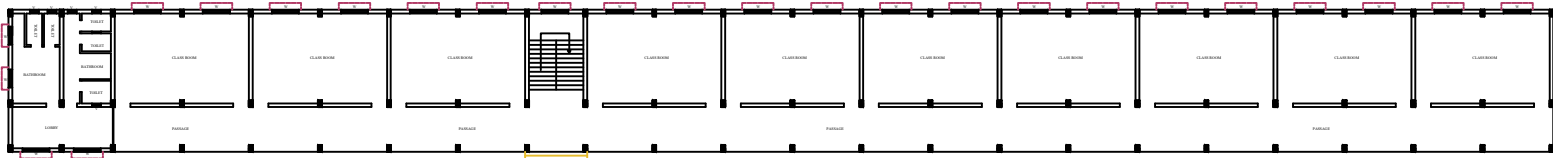

FIRST AND SECOND FLOOR PLAN  
SCALE: 1/8" = 1'-0"



FIRST AND SECOND FLOOR PLAN  
SCALE: 1/8" = 1'-0"

