



Proposal Basic Information


Proposal File No.	MADA/BP/0224/2021
Owner Name	SRI. VIJOY KUMAR SINGH
Khata No	OLD KHATA NO-69,NEW KHATA NO-134
Plot No	OLD PLOT NO. 518, NEW PLOT NO. 1456
Village Name	Jialgora
Use	Residential
SubUse	Bungalow/ Dwelling / Non Apartment

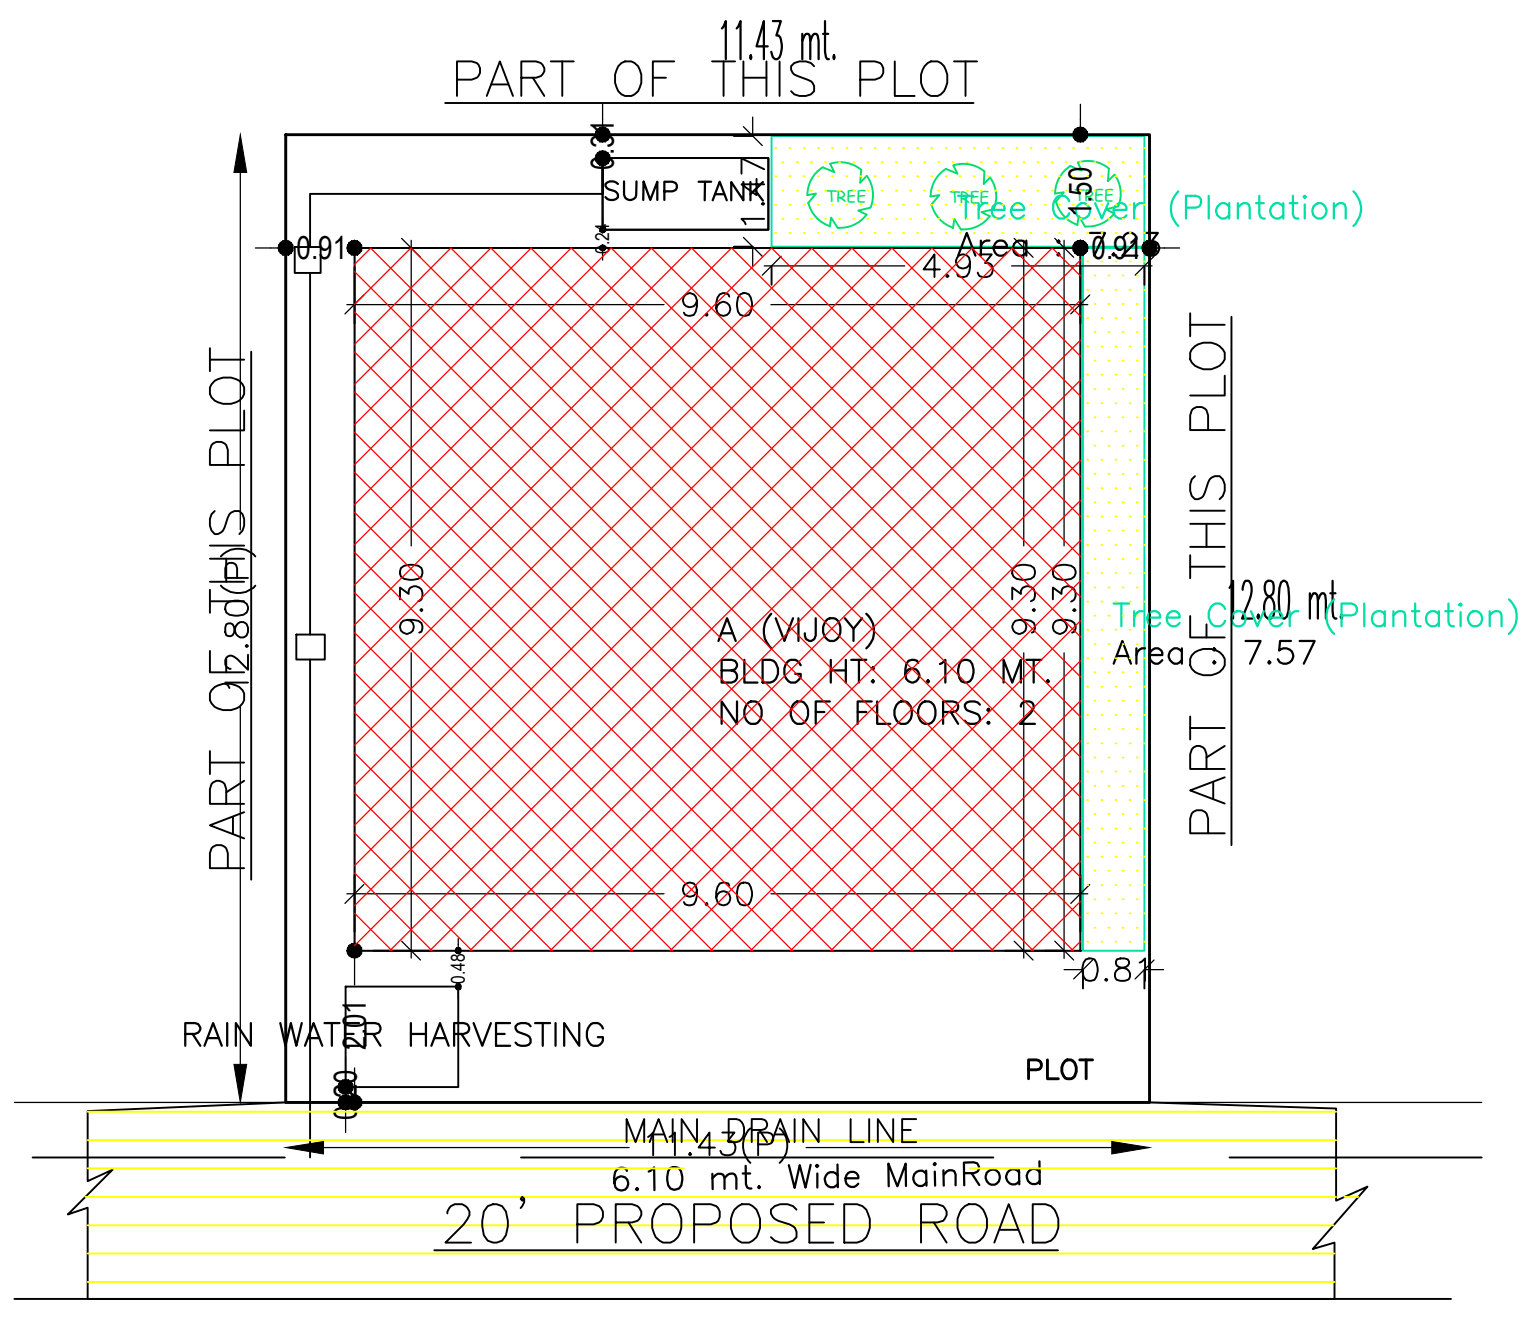


SITE PLAN
SCALE - 1" = 16'-0" SITE PLAN

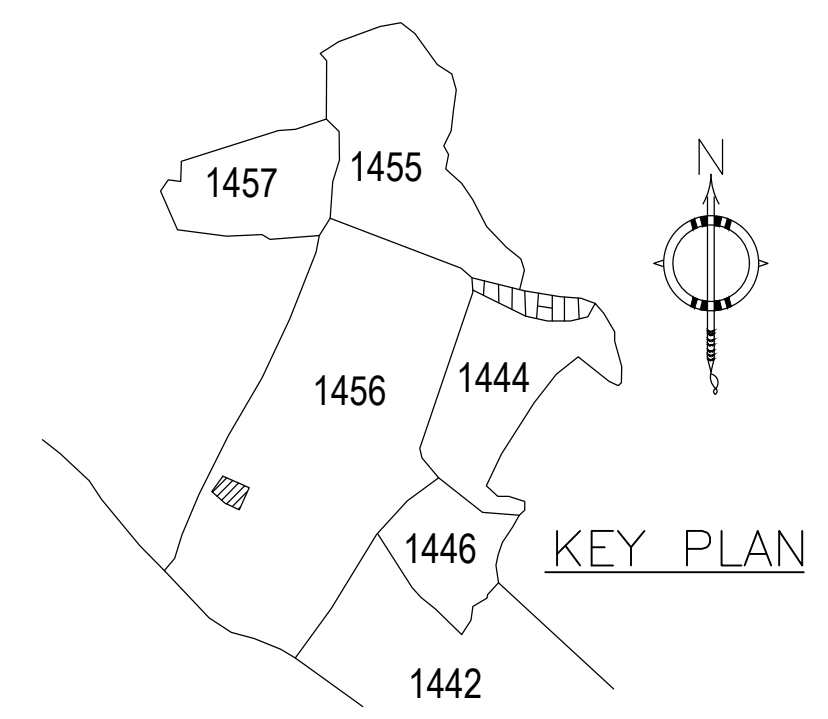


KEY PLAN

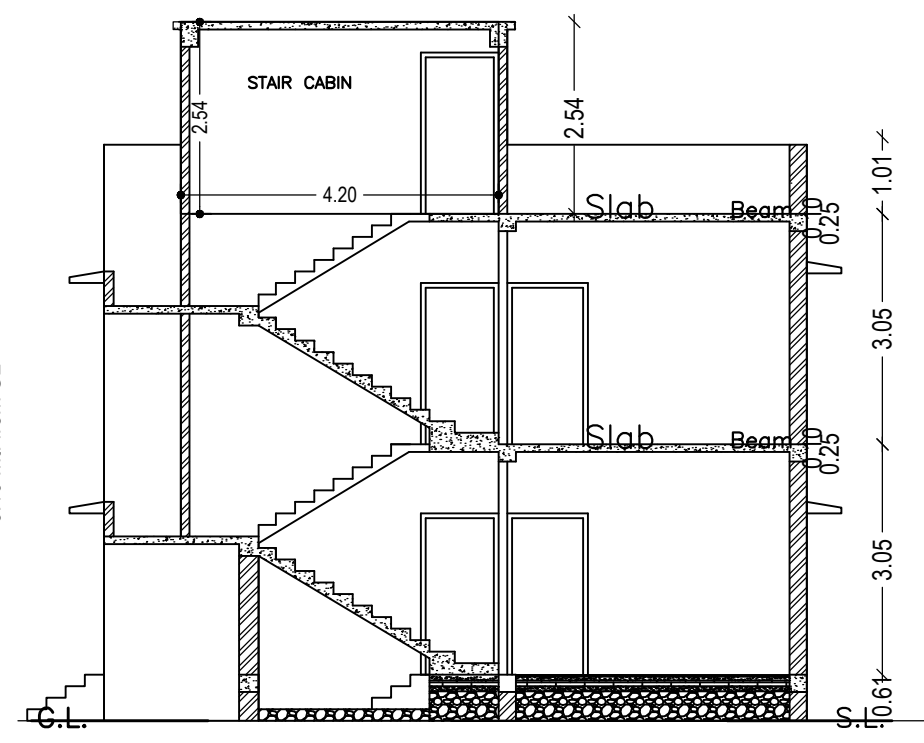

SECTION - XX'
SCALE - 1" = 8'-0"

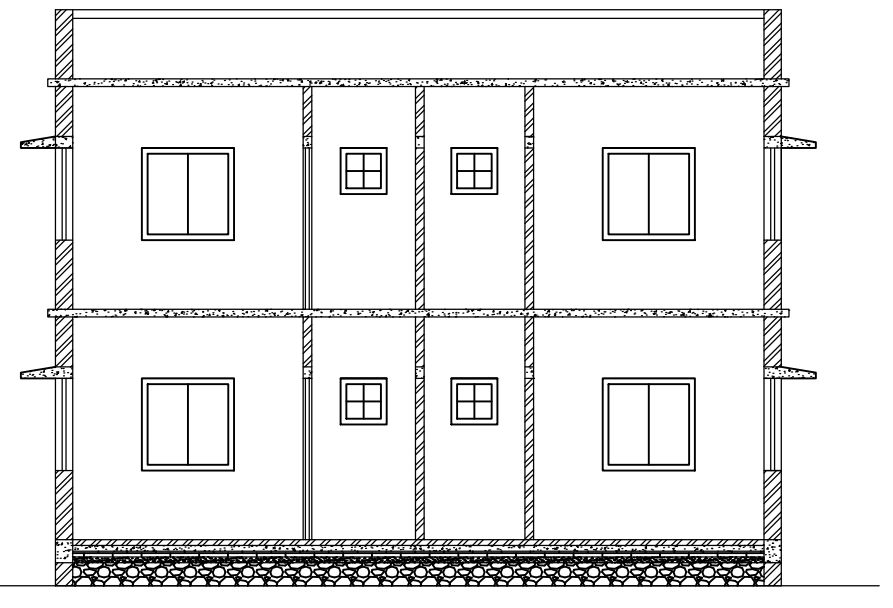


SECTION - YY'
SCALE - 1" = 8'-0"

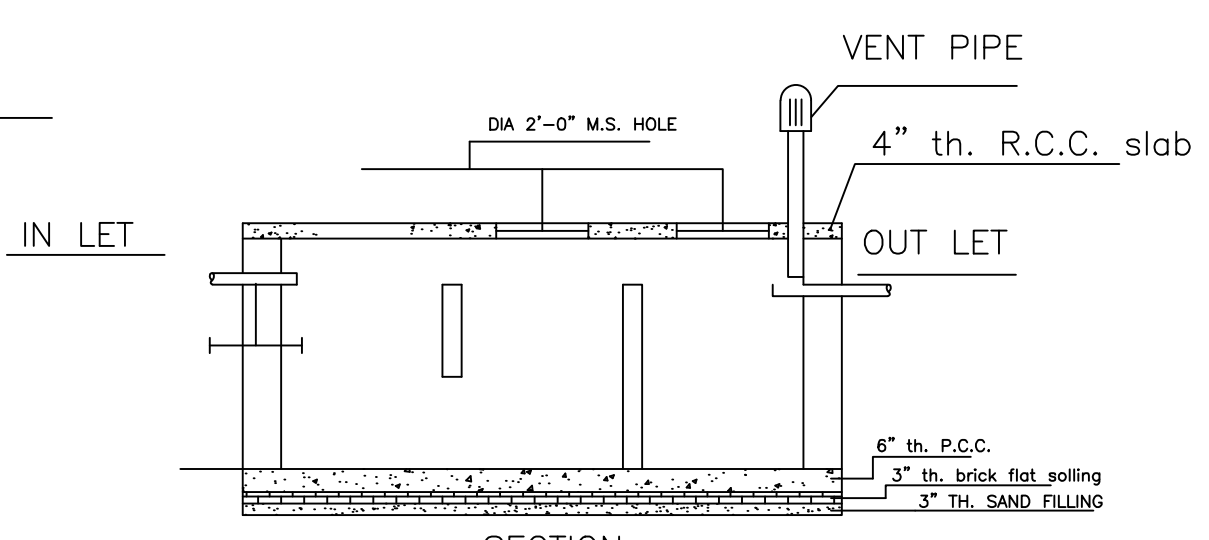


SECTION

DETAILS OF SEPTIC TANK
SCALE - 1" = 4'-0"

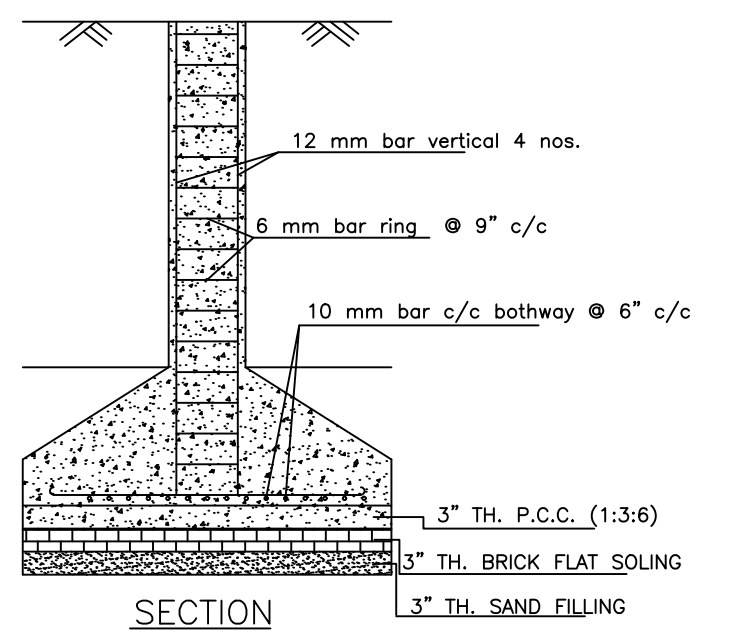


SECTION


DETAILS OF COLUMN FOUNDATION
SCALE - 1" = 2'-0"

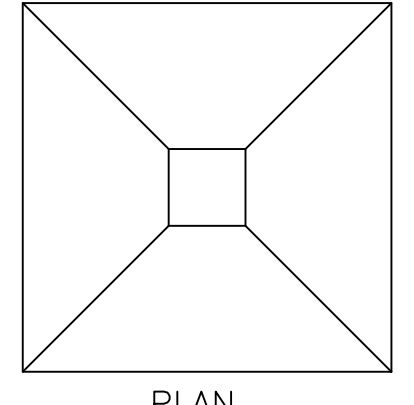


PLAN

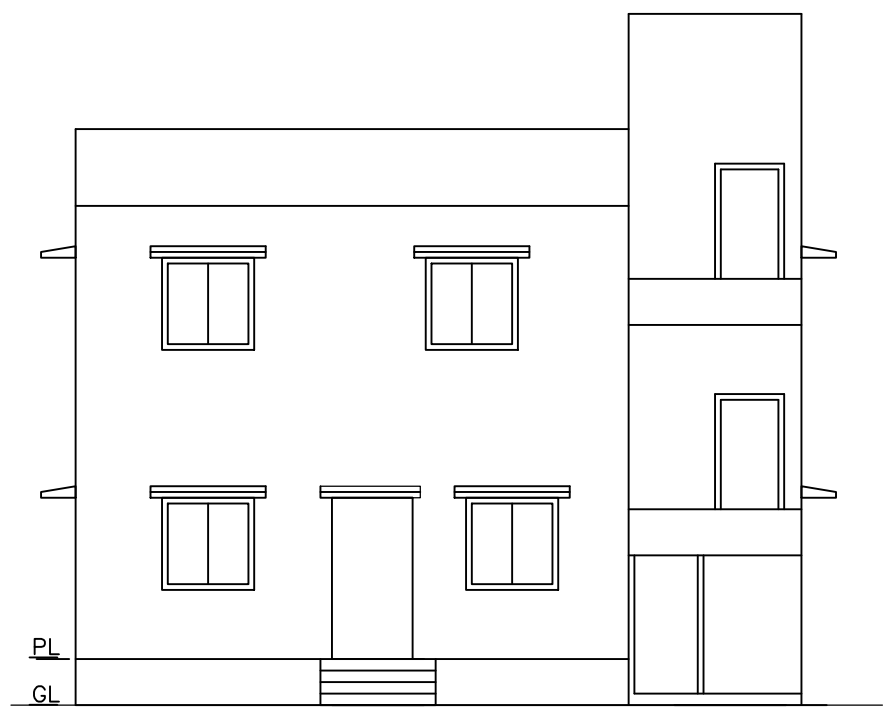

FRONT ELEVATION
SCALE - 1" = 8'-0"

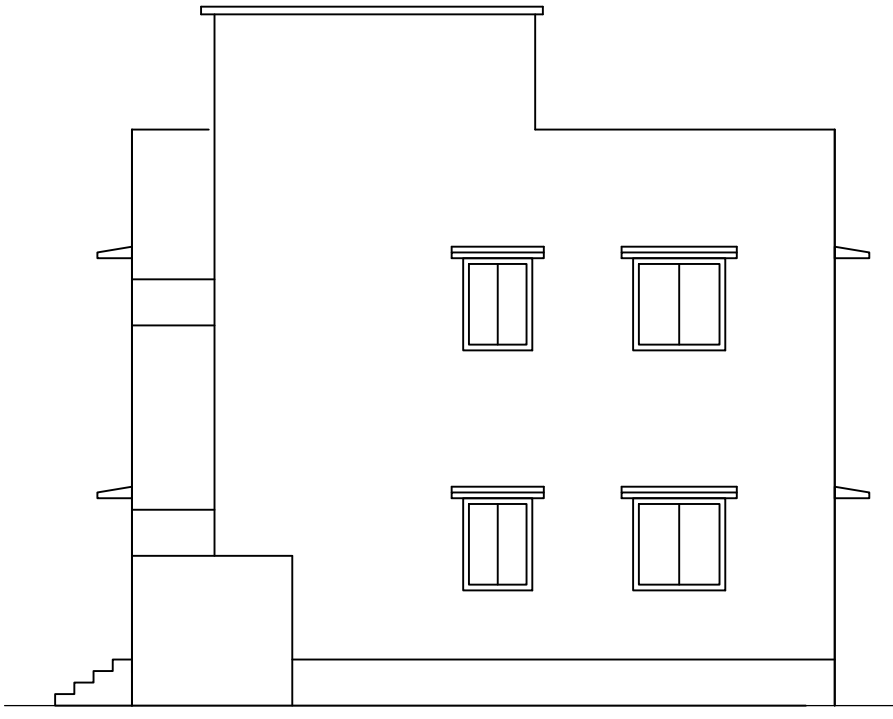

RIGHT SIDE ELEVATION
SCALE - 1" = 8'-0"

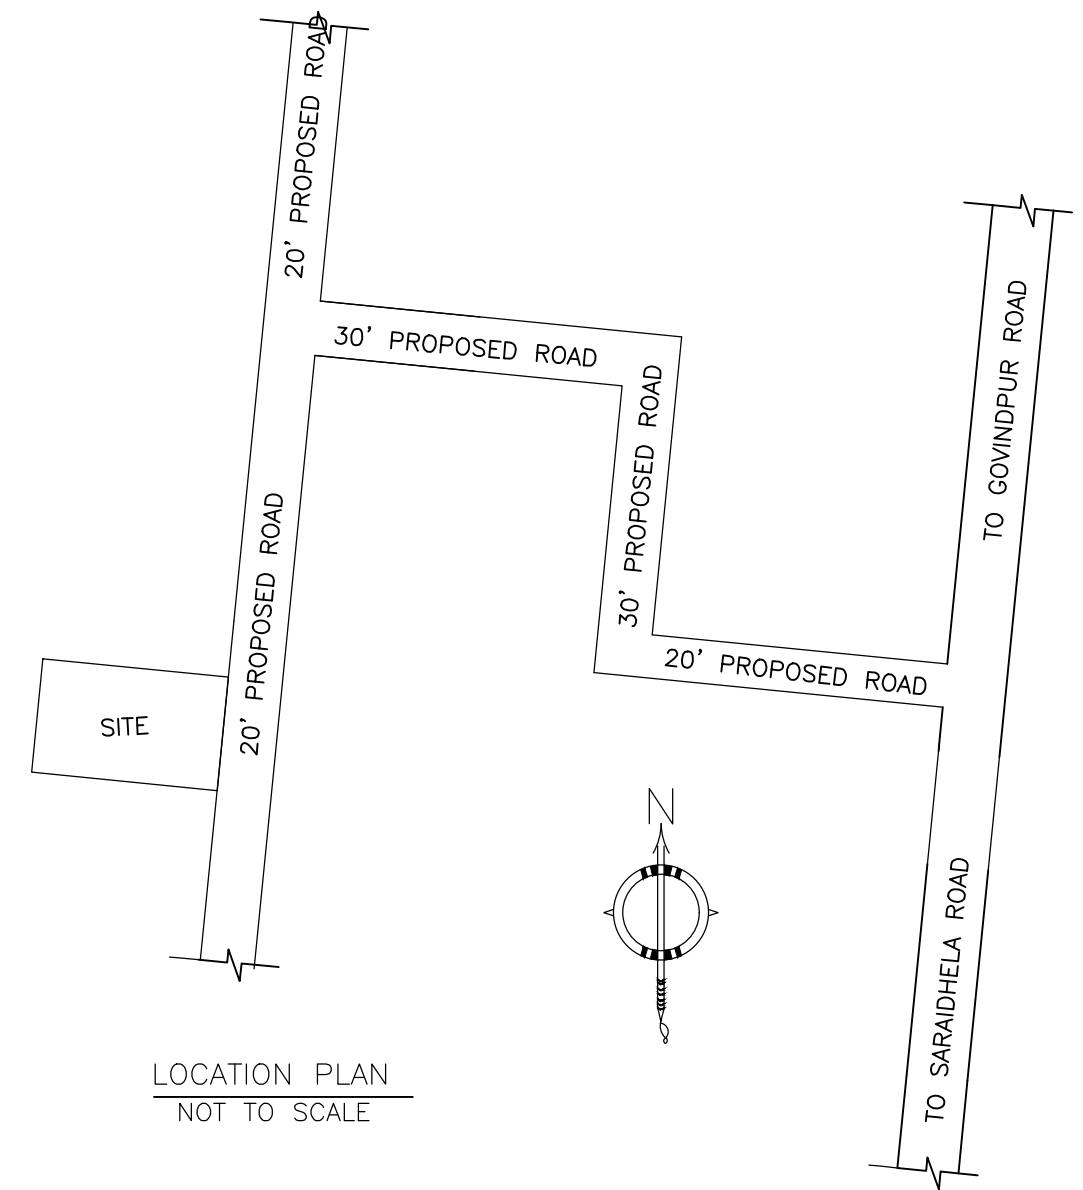

LOCATION PLAN
NOT TO SCALE

SCHEDULE OF DOOR:


BUILDING NAME	NAME	LENGTH	HEIGHT	NOS
A (VIJOY)	D	0.84	2.10	05
A (VIJOY)	D	0.91	2.10	02
A (VIJOY)	D	1.07	2.10	09
A (VIJOY)	O	2.23	2.10	01

SCHEDULE OF WINDOW/VENTILATION:


BUILDING NAME	NAME	LENGTH	HEIGHT	NOS
A (VIJOY)	W	0.61	1.20	04
A (VIJOY)	W	0.91	1.20	04
A (VIJOY)	W	1.22	1.20	12
A (VIJOY)	W	1.92	1.20	02

Building :A (VIJOY)

Floor Name	Total Built Up Area (Sq.mt.)	Deductions (Area in Sq.mt.)	Proposed FAR Area (Sq.mt.)	Total FAR Area (Sq.mt.)	Total Consumed Additional FAR Area (Sq.mt.)	Tnmt (No.)
Ground Floor	90.42	1.16	89.26	89.26	89.26	01
First Floor	89.26	0.00	89.26	89.26	89.26	00
Terrace Floor	0.00	0.00	0.00	0.00	0.00	00
Total :	179.68	1.16	178.52	178.52	178.52	01
Total Number of Same Buildings :	1					
Total :	179.68	1.16	178.52	178.52	178.52	01

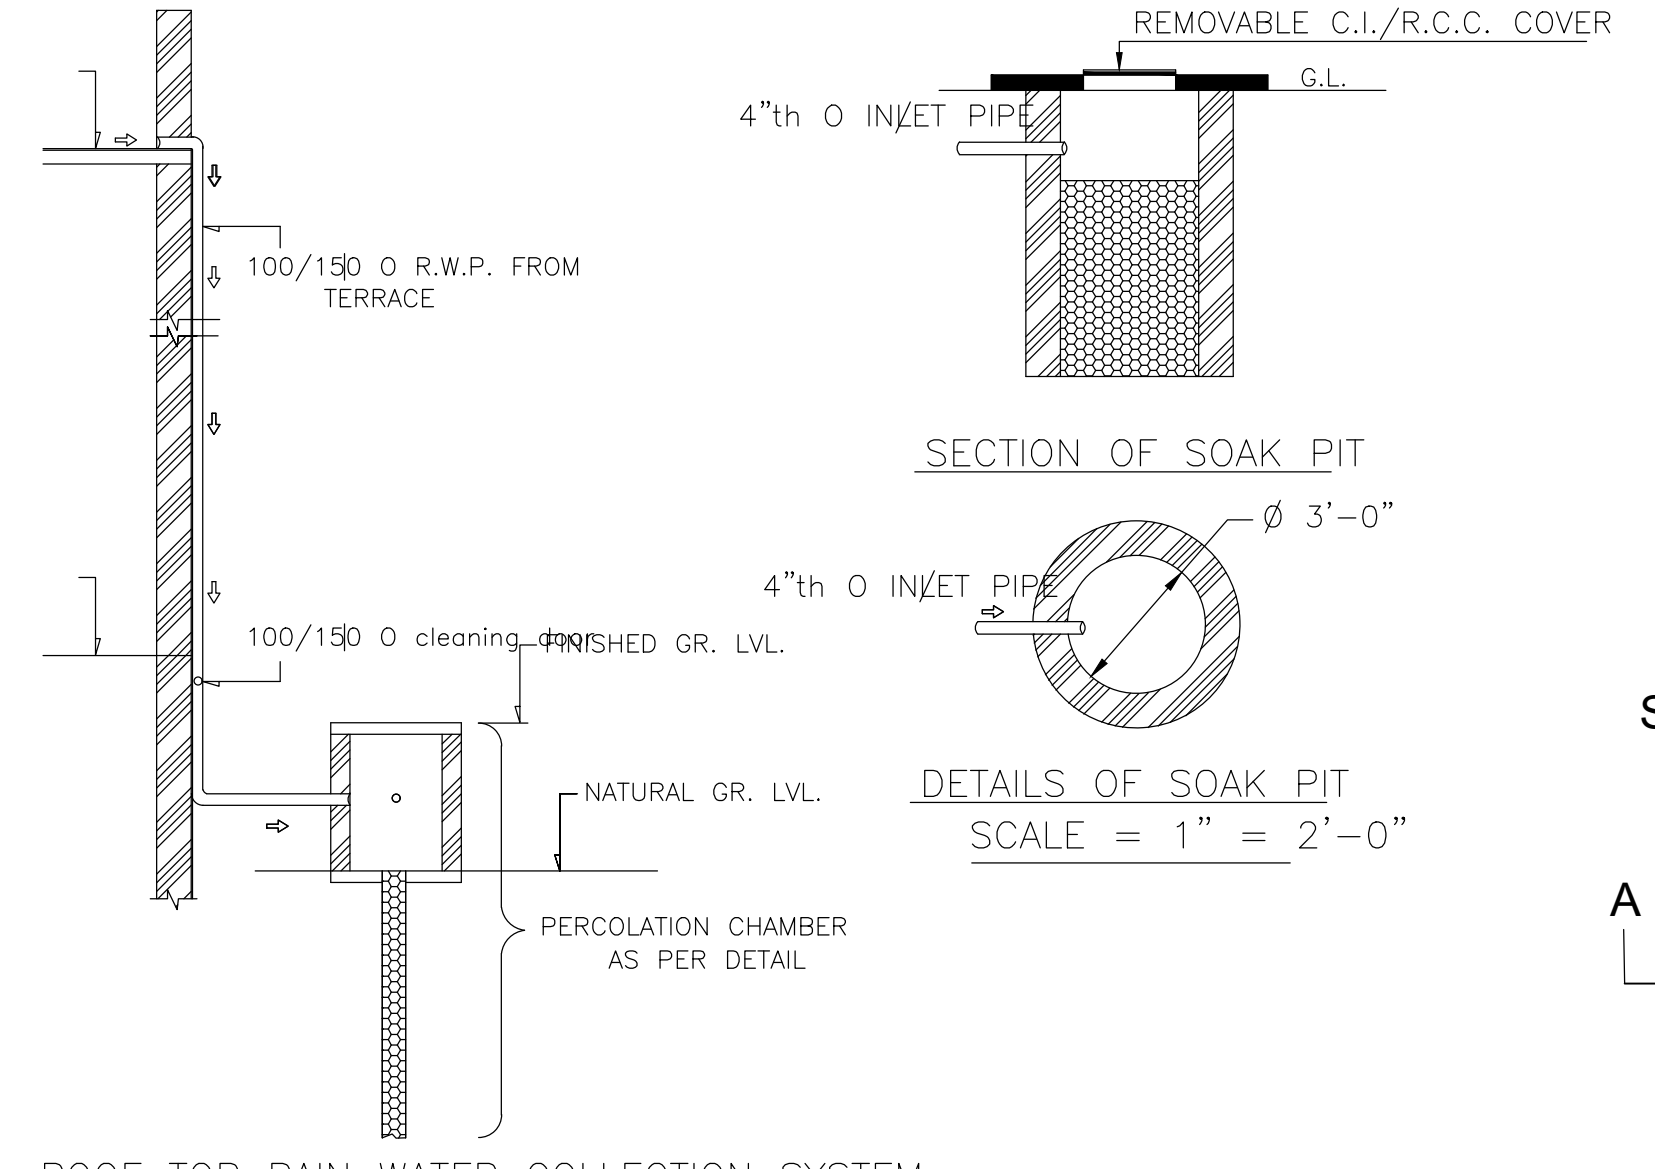

ROOF TOP RAIN WATER COLLECTION SYSTEM
SCALE = 1" = 4'-0"

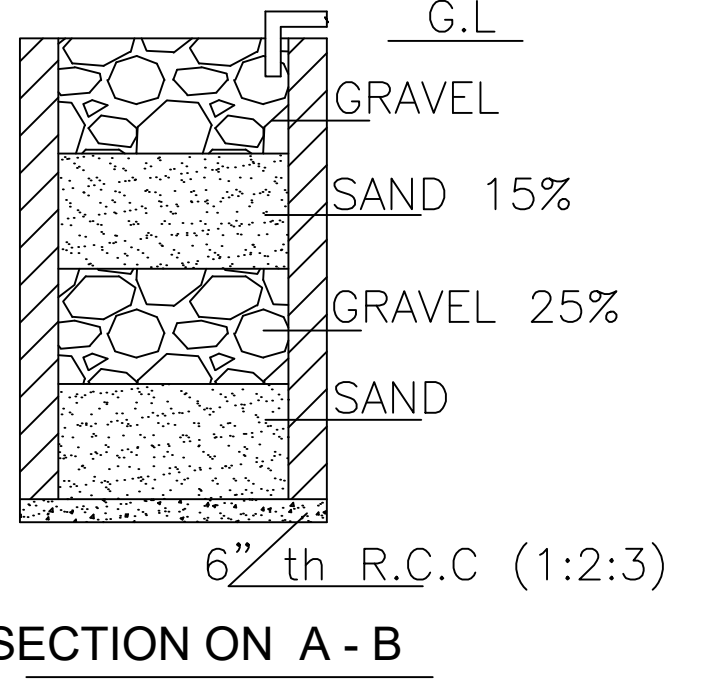

SECTION ON A - B

DETAILS DRAWING OF RAIN WATER HARVESTING
SCALE:- 1"=2'-0"

AREA STATEMENT MINERAL AREA DEVELOPMENT AUTHORITY	VERSION NO. : 1.0.61
PROJECT DETAIL:	VERSION DATE: 16/10/2020
Region: JHARKHAND URBAN LOCAL BODIES	Plot Use: Residential
District: DHANBAD	Plot SubUse: Bungalow/ Dwelling / Non Apartment
Authority: MINERAL AREA DEVELOPMENT AUTHORITY	PlotNearby/ReligiousStructure: NA
Inward No: MADA/BP/0224/2021	Plot/SubPlot No: OLD PLOT NO. 518, NEW PLOT NO. 1456
Application Type: General Proposal	North: Plot No. - SAME PLOT
Project Type: Building Permission	South: Plot No. - SAME PLOT
Nature of Development: New	East: Road Width - 6.10
Location of Development Area: Old Area:	West: Plot No. - SAME PLOT
AREA DETAILS:	
AREA OF PLOT (Minimum)	(A) 146.27 SQ.MT.
NET AREA OF PLOT(Gross Plot Area - Deduction from Gross Plot area)	(A-Deductions) 146.27
Deduction for Balance Plot Area(from Gross Plot Area)	
Common Plot	14.80
Total	14.80
BALANCE AREA OF PLOT(Net Plot Area - Recreational/Amenity space)	(A-Deductions) 131.47
PLOT AREA FOR COVERAGE(Net Plot Area)	(A-Deductions) 146.27
Plot Area for FAR (Net Plot Area + Road/Widening Area)	(A-Deductions) 146.27
COVERAGE CHECK	
Permissible Coverage area (70.00 %)	102.39
Proposed Coverage Area (61.03 %)	89.26
Total Prop. Coverage Area (61.03 %)	89.26
Balance coverage area (8.98 %)	13.13
FAR CHECK	
Perm. FAR Area (2.50)	365.68
Total Perm. FAR area	365.68
Residential FAR	178.51
Proposed FAR Area	178.51
Total Proposed FAR Area	178.51
Consumed FAR (Factor)	1.22
Balance FAR Area	187.17
BUILT UP AREA CHECK	
Total Proposed BuiltUp Area	179.68
ARCHITECT (Regd)	RAM PRATAP SINGH
ENGINEER (Regd)	
SUPERVISOR (Regd)	
OWNER (Regd)	SRI. VIJOY KUMAR SINGH
DEVELOPMENT AUTHORITY LOCAL BODY	

COLOR INDEX

PLOT BOUNDARY	Black
ABUTTING ROAD	Green
PROPOSED CONSTRUCTION	Red
COMMON PLOT	Yellow
ROAD WIDENING AREA	Blue
EXISTING (To be retained)	Light Blue
EXISTING (To be demolished)	Dark Blue

Buildingwise Floor FAR Details

Floor Name	Building Name		Total	
	Proposed Built Up Area (Sq.mt.)	Proposed FAR Area (Sq.mt.)	Total Proposed Built Up Area (Sq.mt.)	Total FAR Area (Sq.mt.)
Ground Floor	90.42	89.26	90.42	89.26
First Floor	89.26	89.26	89.26	89.26
Terrace Floor	0.00	0.00	0.00	0.00
Total :	179.68	178.52	179.68	178.52

Building USE/SUBUSE Details

Building Name	Building Use	Building SubUse	Building Structure
A (VIJOY)	Residential	Bungalow/ Dwelling / Non Apartment	Non-Highrise

UnitBUA Table for Building :A (VIJOY)

FLOOR	Name	UnitBUA Type	UnitBUA Area	Carpet Area	No. of Rooms	No. of Tenement
GROUND FLOOR PLAN	SPLIT 1	FLAT	178.51	178.03	8	1
FIRST FLOOR PLAN	SPLIT 1	FLAT	0.00	0.00	8	0
Total:	-	-	178.51	178.03	16	1


FAR & Tenement Details (Table 4c-1)

Building	No. of Same Bldg	Total Built Up Area (Sq.mt.)	Deductions (Area in Sq.mt.)	Proposed FAR Area (Sq.mt.)	Total FAR Area (Sq.mt.)	Total Consumed Additional FAR Area (Sq.mt.)	Tnmt (No.)
A (VIJOY)	1	179.68	1.16	178.52	178.52	178.52	01
Grand Total :	1	179.68	1.16	178.52	178.52	178.52	01


LTP NAME AND SIGNATURE	STRUCTURAL ENG'S NAME AND SIGNATURE	BUILDER NAME AND SIGNATURE	DIGITAL SIGNATURE
RAM PRATAP SINGH MADA/ARC/0024/2019			

Proposal Basic Information


Proposal File No.	MADA/BP/0224/2021
Owner Name	SRI. VIJOY KUMAR SINGH
Khata No	OLD KHATA NO-69,NEW KHATA NO-134
Plot No	OLD PLOT NO. 518, NEW PLOT NO. 1456
Village Name	Jialgora
Use	Residential
SubUse	Bungalow/ Dwelling / Non Apartment

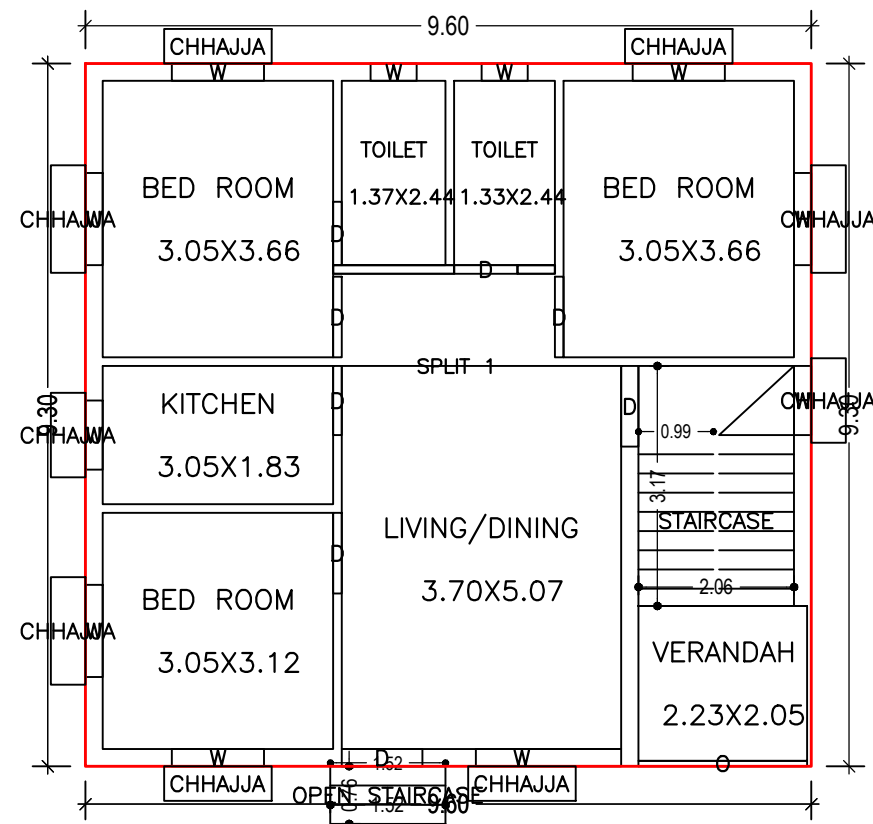


GROUND FLOOR PLAN
(Proposed)
(SCALE 1:100)

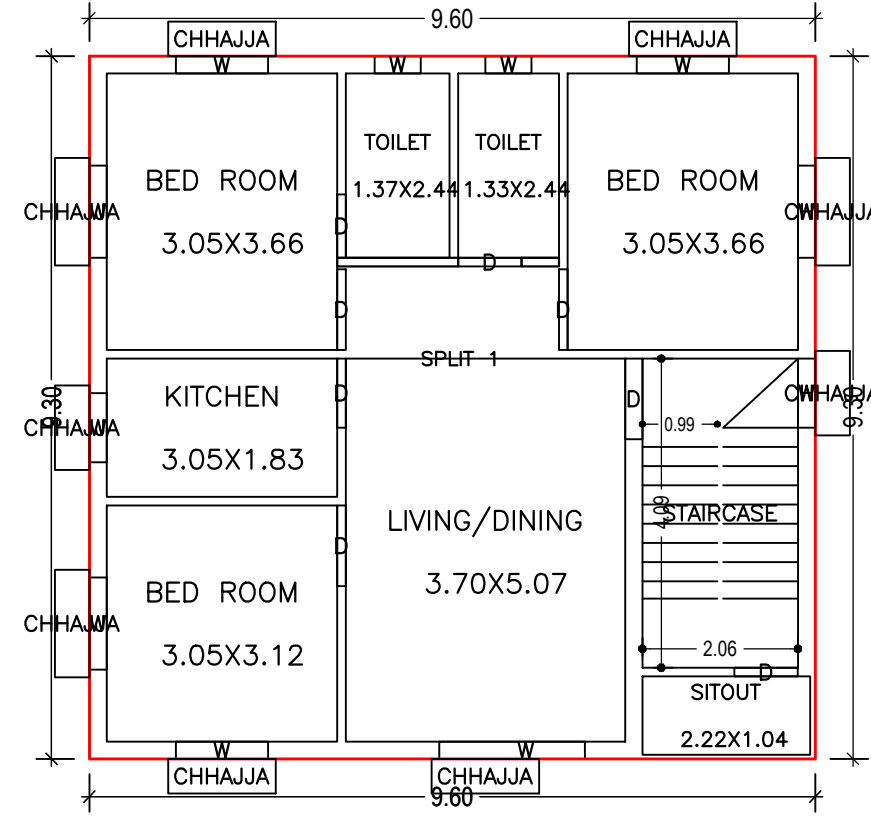


FIRST FLOOR PLAN
(Proposed)
(SCALE 1:100)

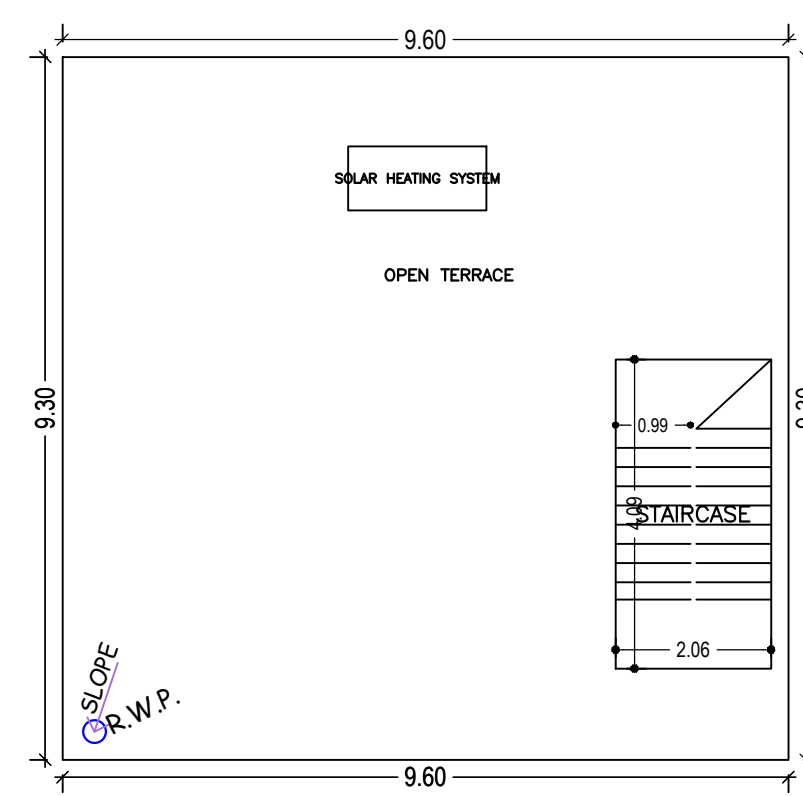


TERRACE FLOOR PLAN
(SCALE 1:100)

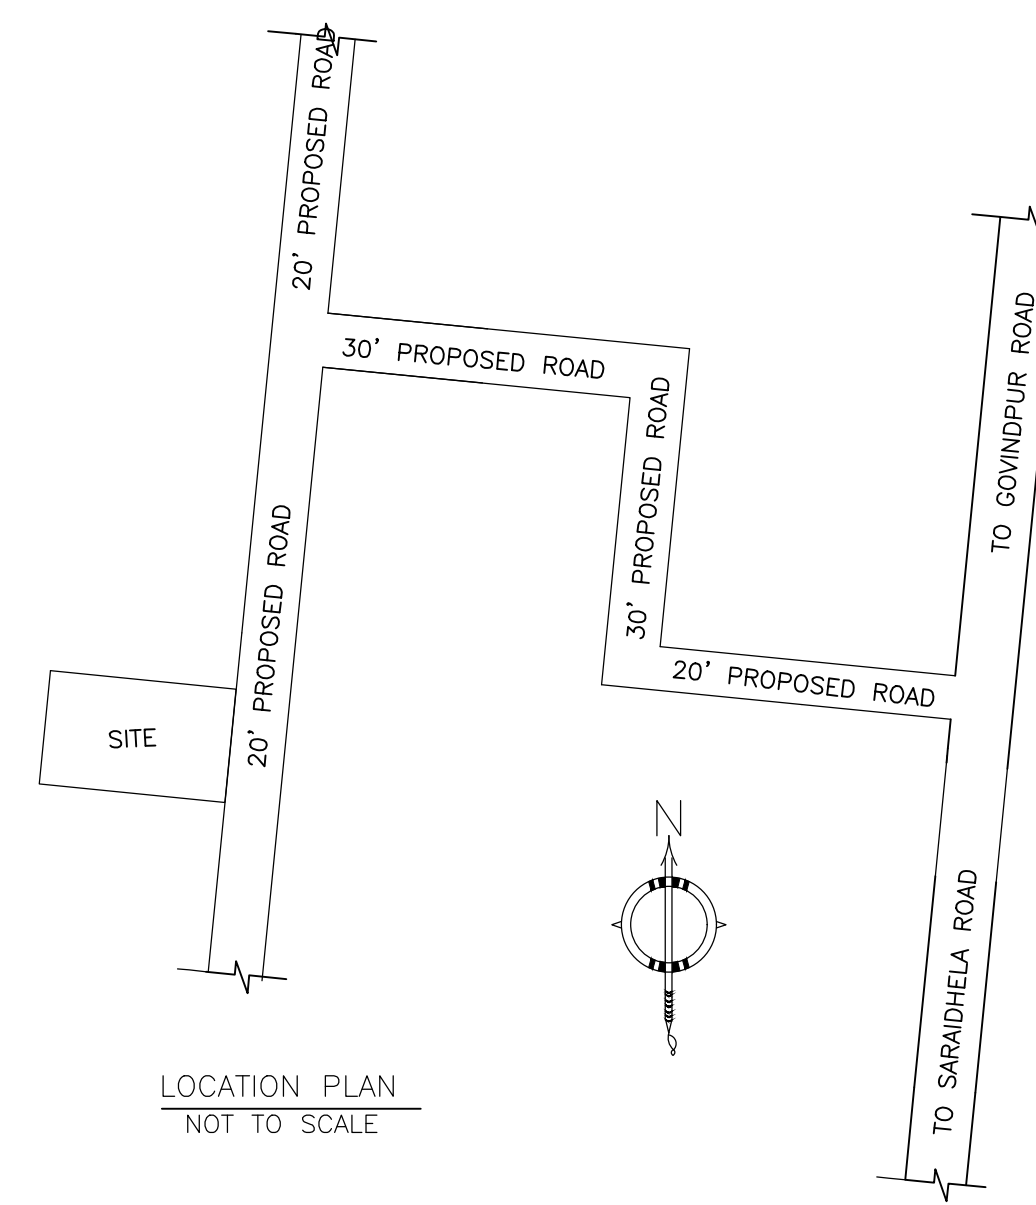

LOCATION PLAN
NOT TO SCALE

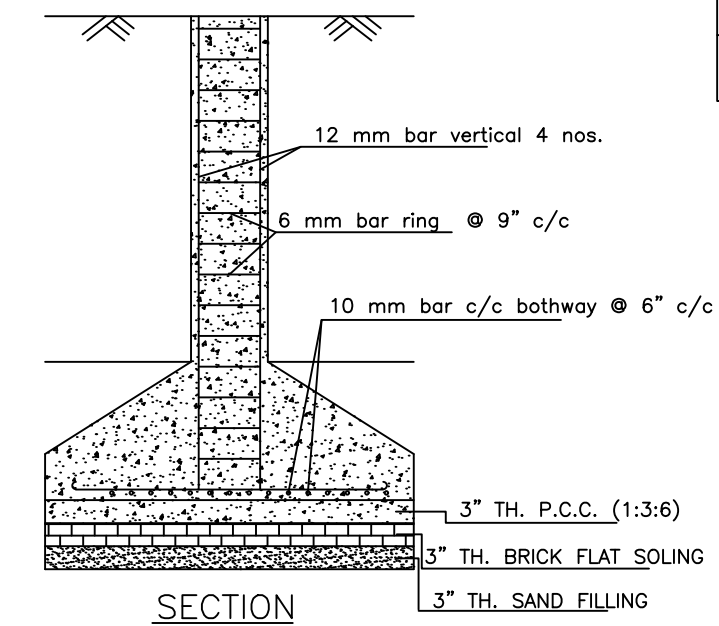


SECTION

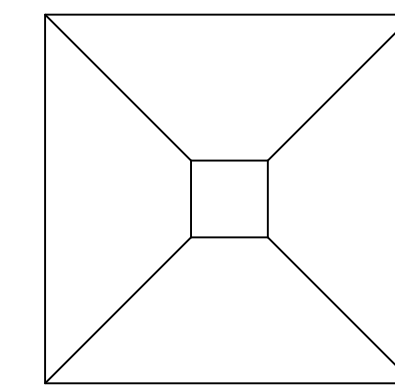


PLAN


DETAILS OF COLUMN FOUNDATION
SCALE - 1" = 2'-0"

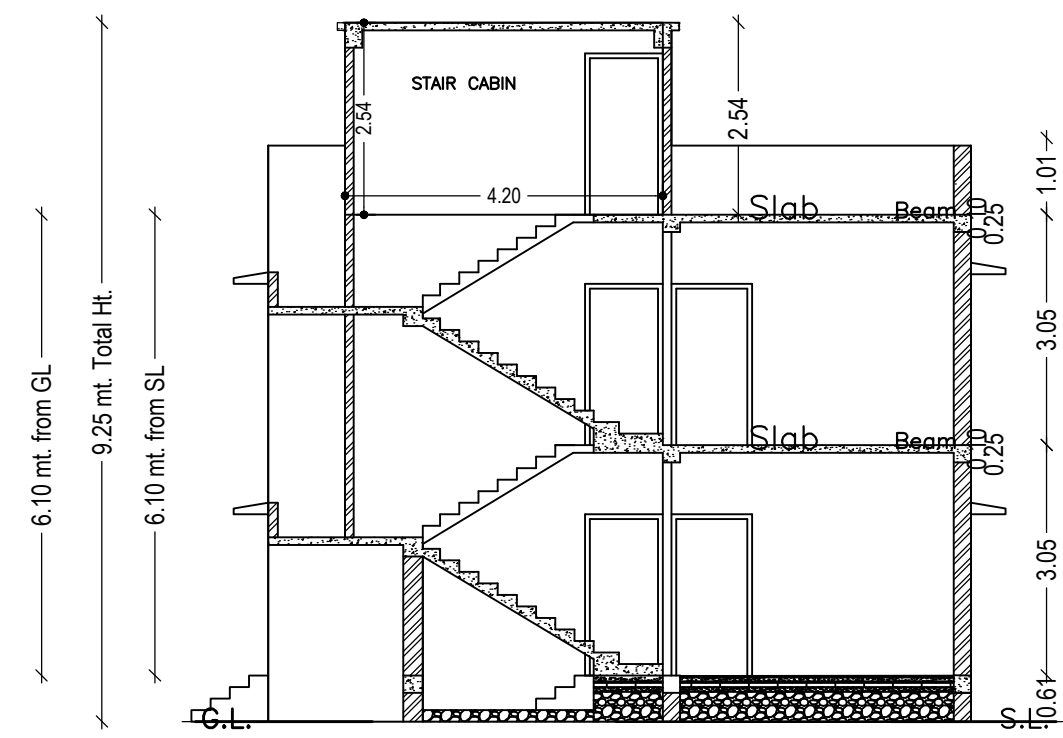


SECTION - XX'
SCALE - 1" = 8'-0"

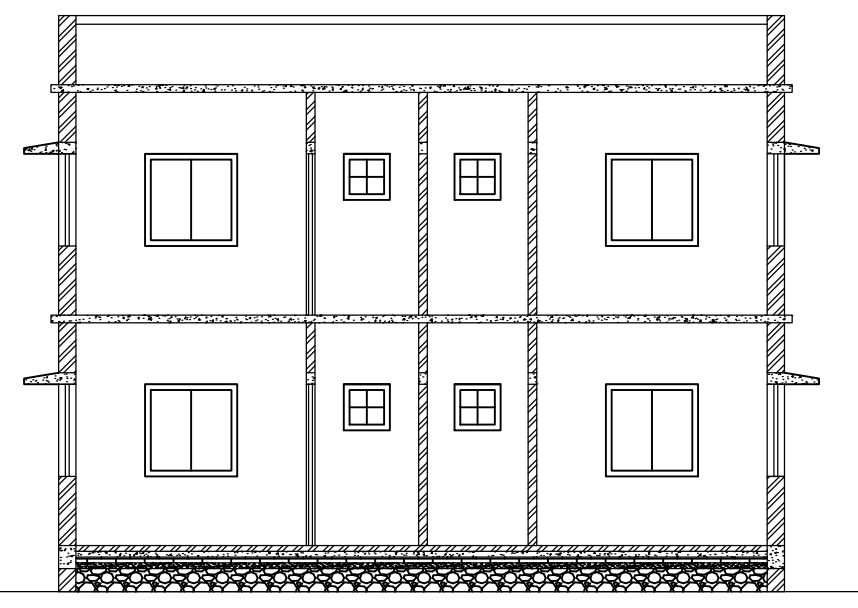


SECTION - YY'
SCALE - 1" = 8'-0"

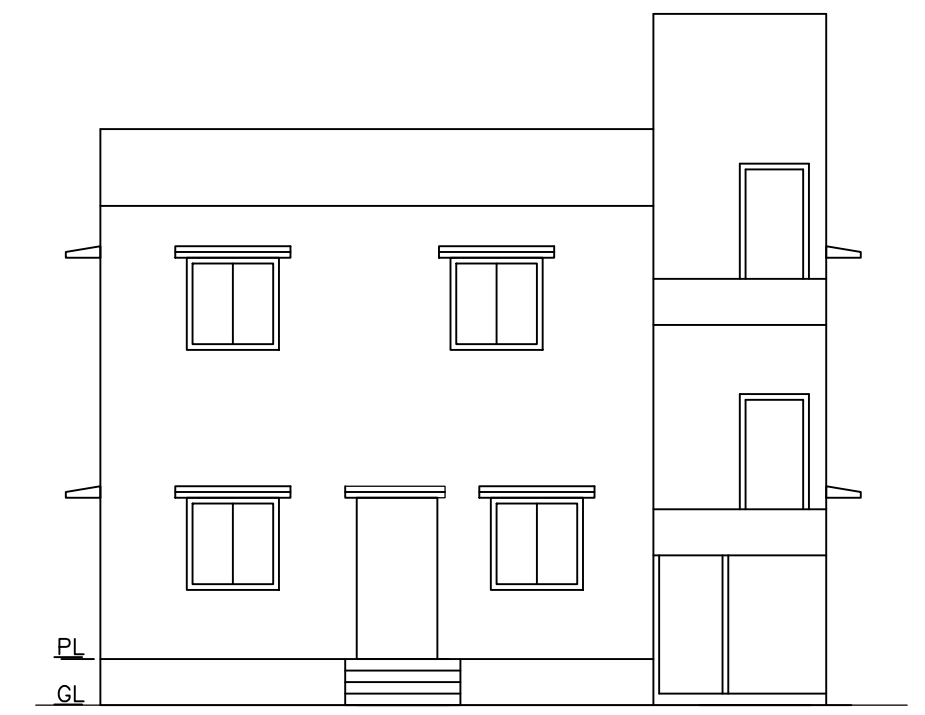


FRONT ELEVATION
SCALE - 1" = 8'-0"

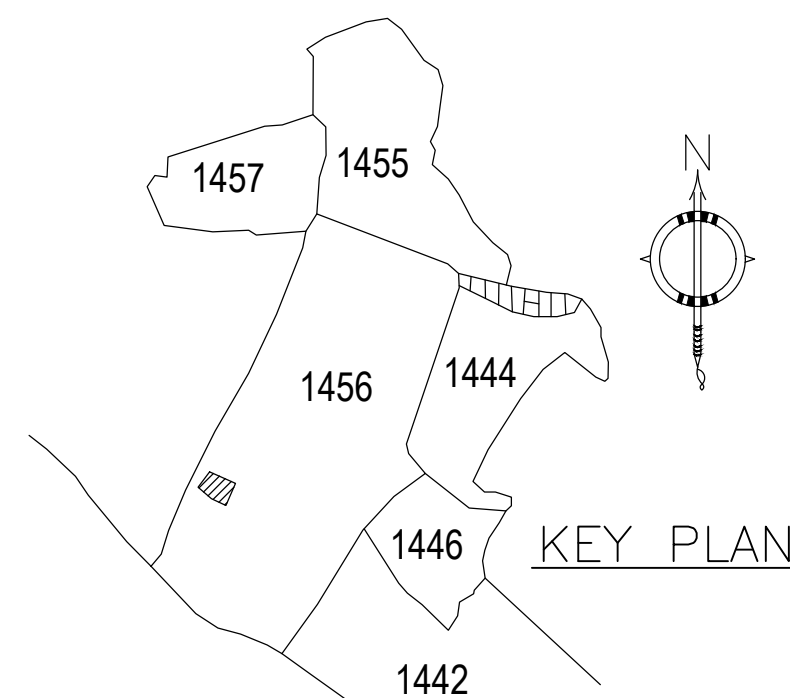


KEY PLAN

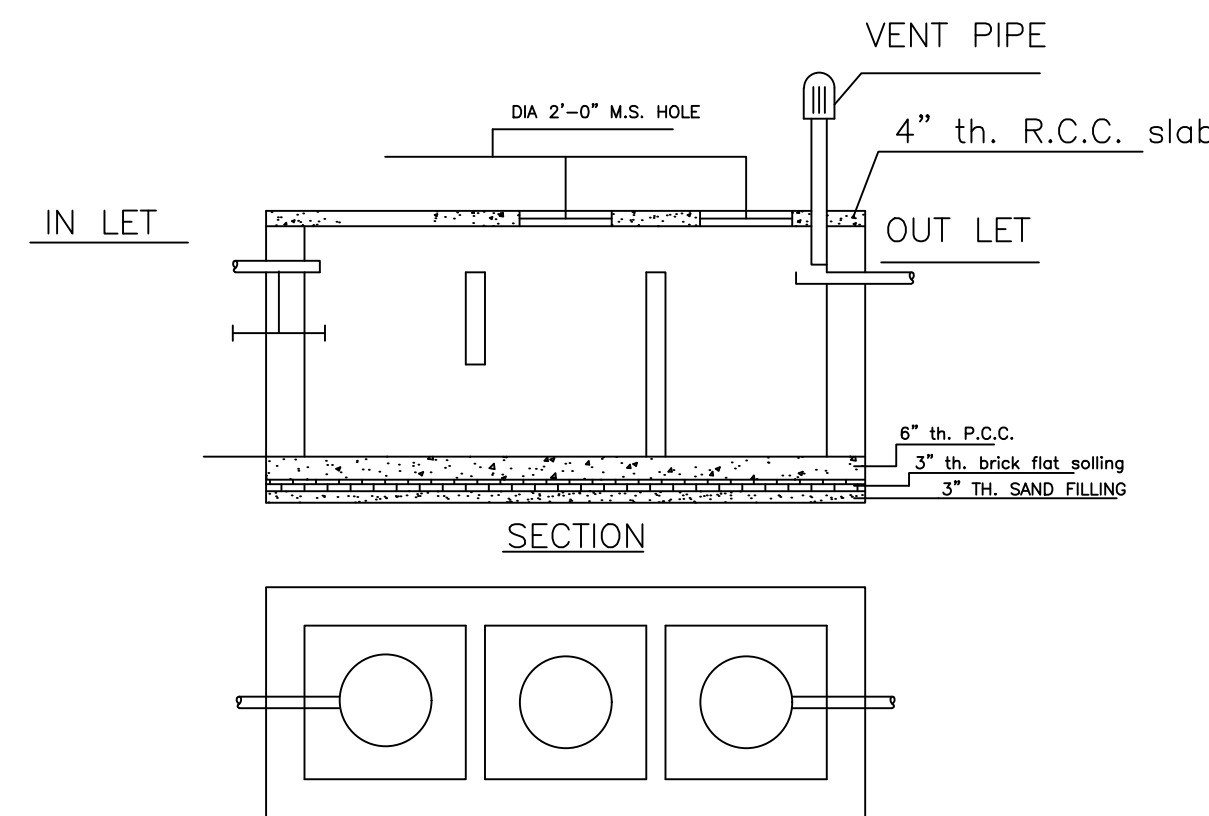

DETAILS OF SEPTIC TANK
SCALE - 1" = 4'-0"

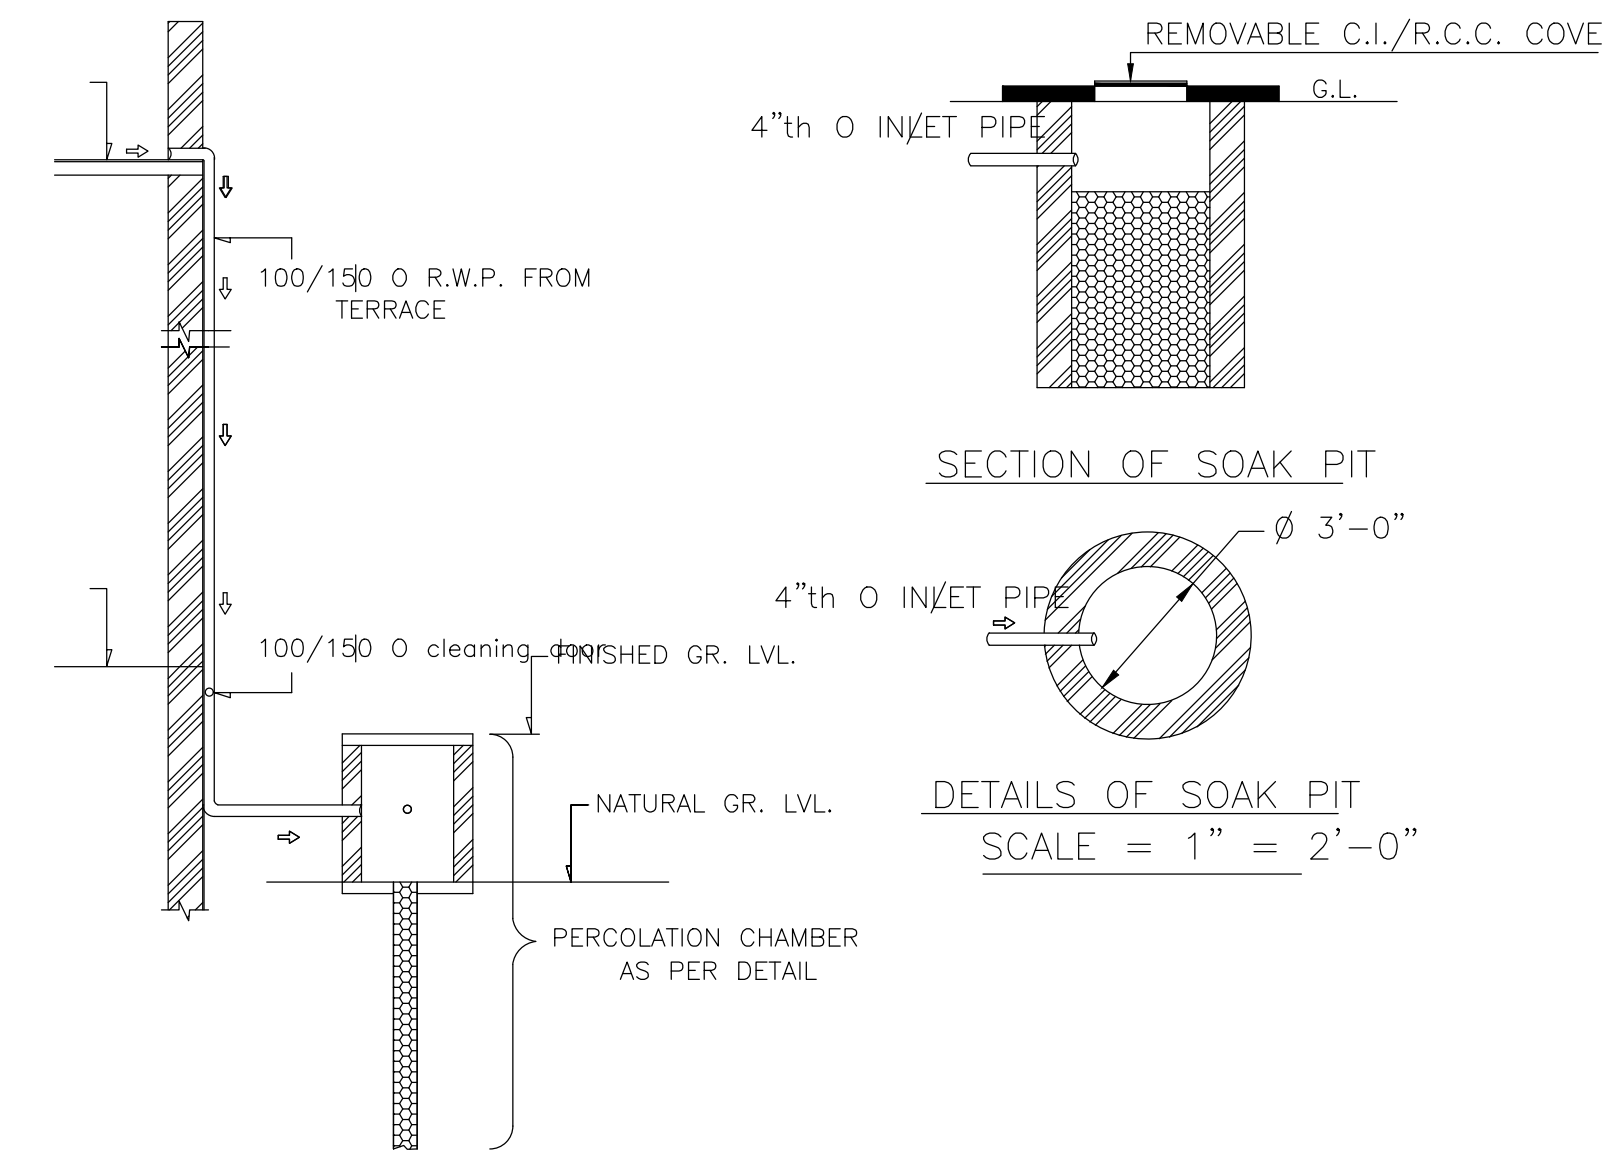


ROOF TOP RAIN WATER COLLECTION SYSTEM
SCALE = 1" = 4'-0"

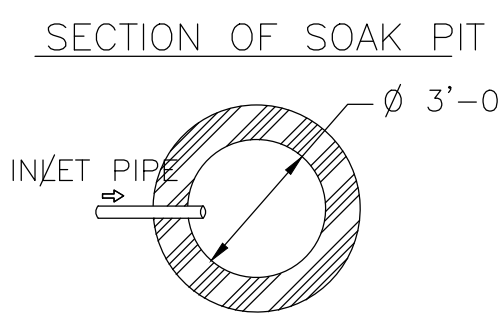


SECTION OF SOAK PIT

DETAILS OF SOAK PIT
SCALE = 1" = 2'-0"

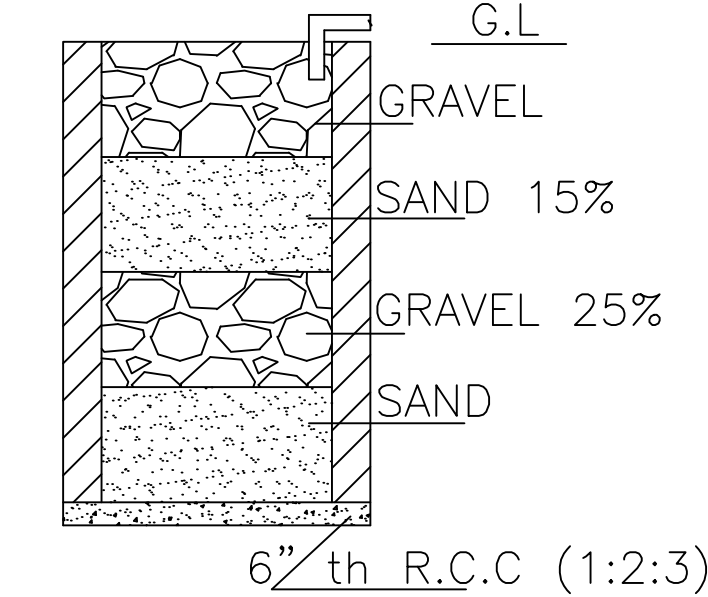

SECTION ON A - B

DETAILS DRAWING OF
RAIN WATER HARVESTING
SCALE:- 1"=2'-0"

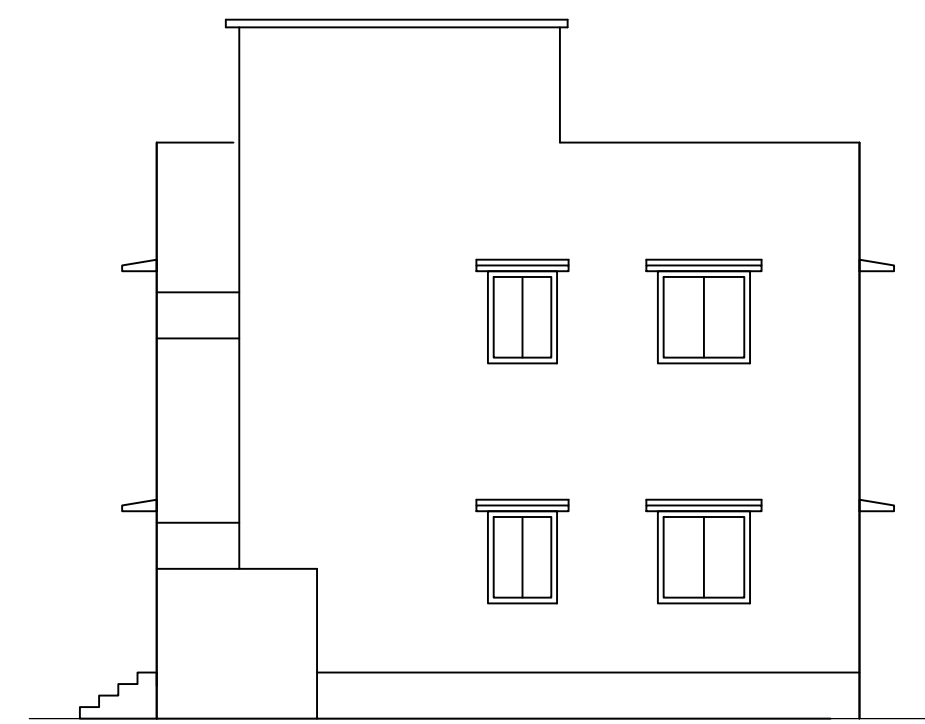

RIGHT SIDE ELEVATION
SCALE - 1" = 8'-0"

LTP NAME AND SIGNATURE	STRUCTURAL ENG'S NAME AND SIGNATURE	BUILDER NAME AND SIGNATURE	DIGITAL SIGNATURE
RAM PRATAP SINGH MADA/ARC/0024/2019			