



Proposal Basic Information


Proposal File No.	MADA/BP/0016/2021
Owner Name	Anchal sharma
Khata No	40
Plot No	461
Village Name	Tetulia
Use	Residential
SubUse	Bungalow/ Dwelling / Non Apartment

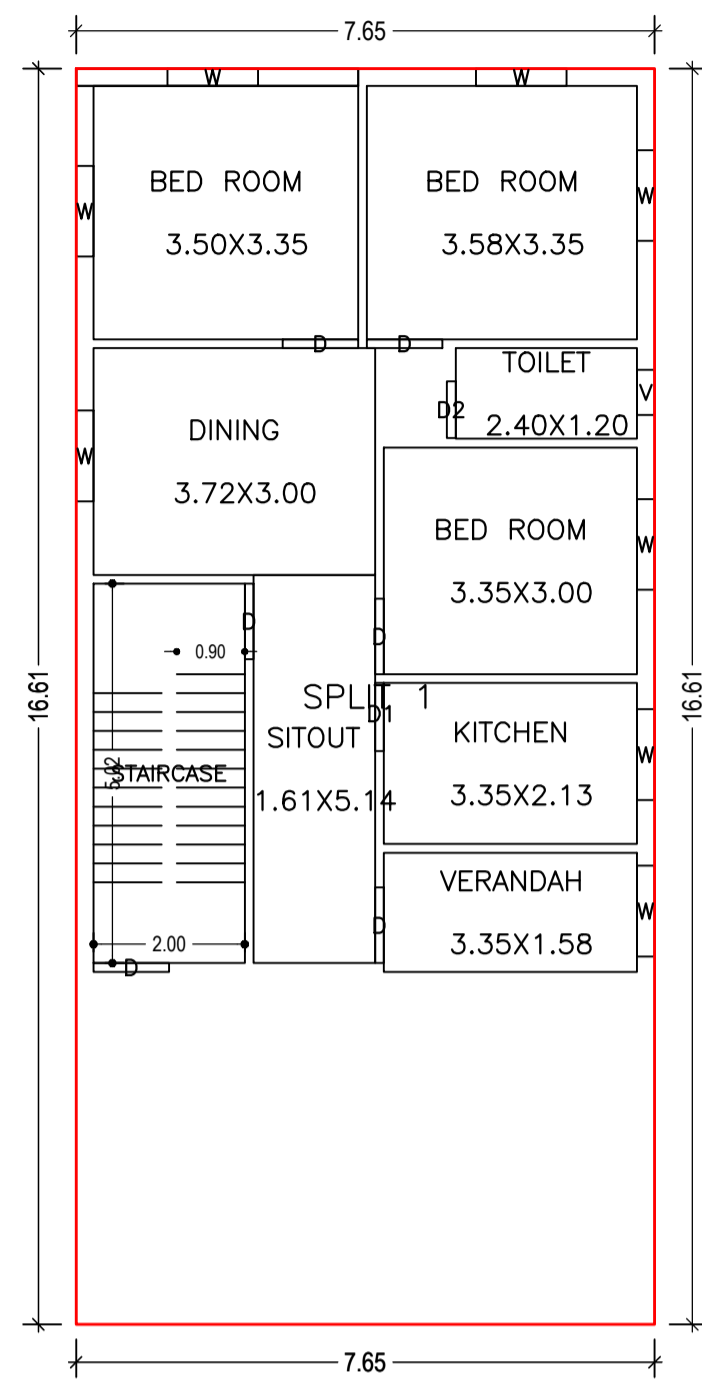



GROUND FLOOR PLAN
(Proposed)
(SCALE 1:100)

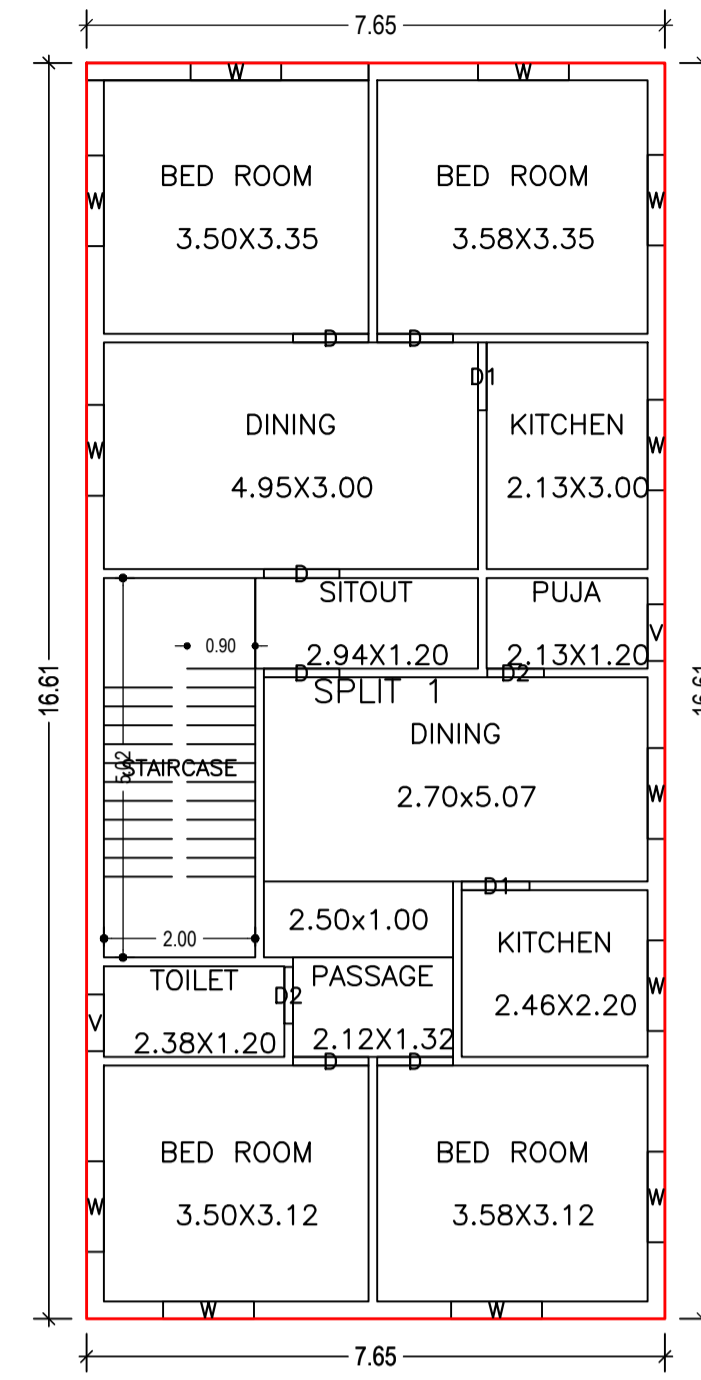



FIRST FLOOR PLAN
(Proposed)
(SCALE 1:100)

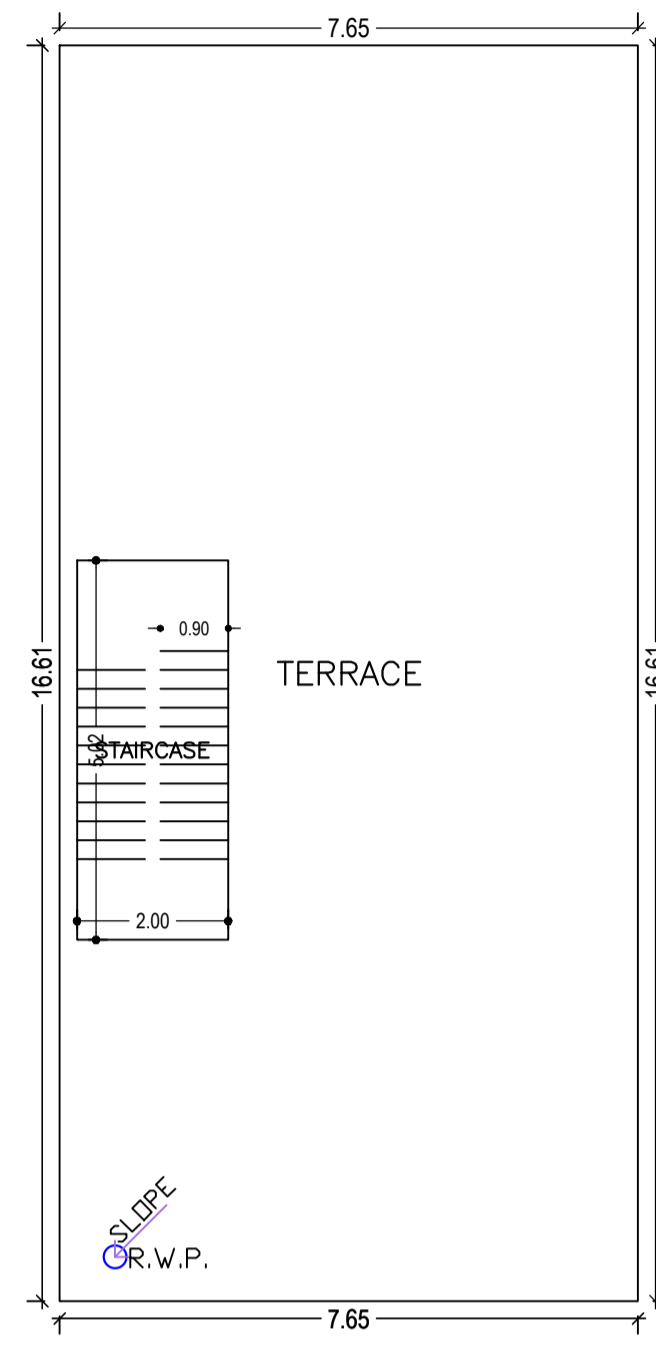


TERRACE FLOOR PLAN
(SCALE 1:100)

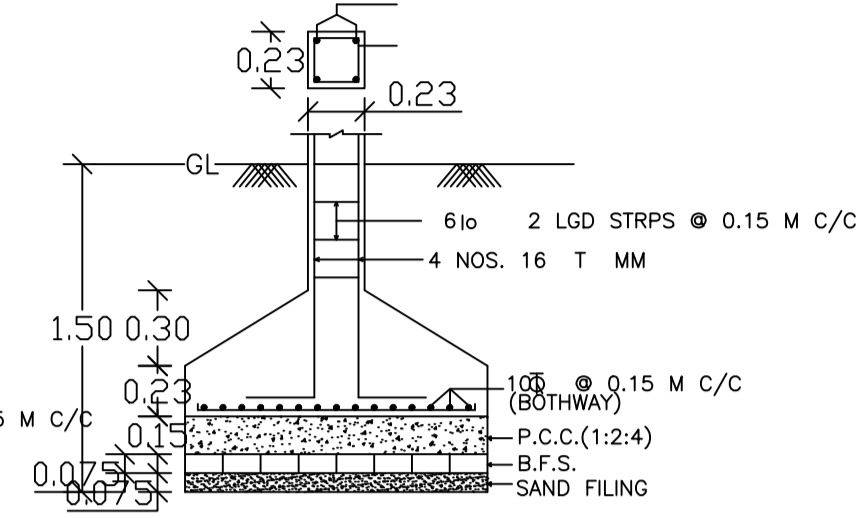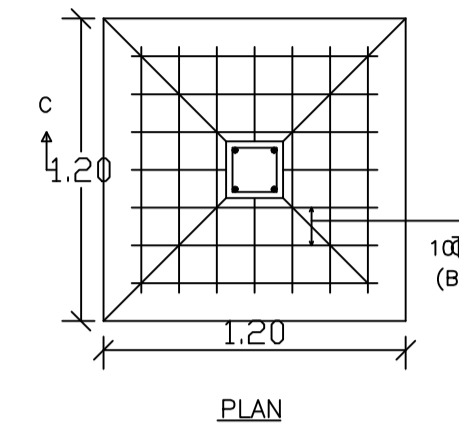


DETAILS OF COLUMN FOUNDATION

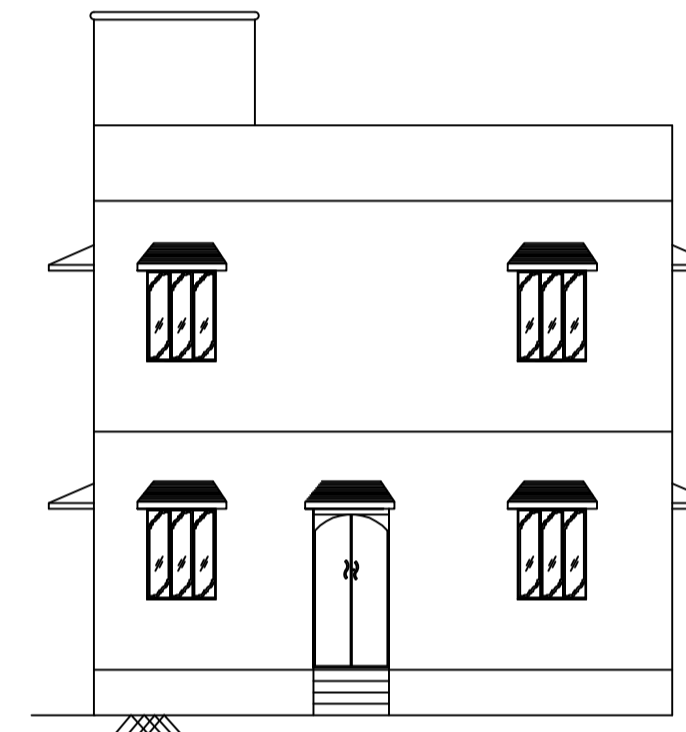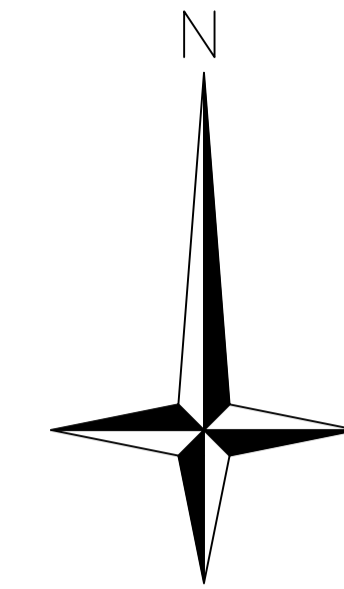


FRONT ELEVATION

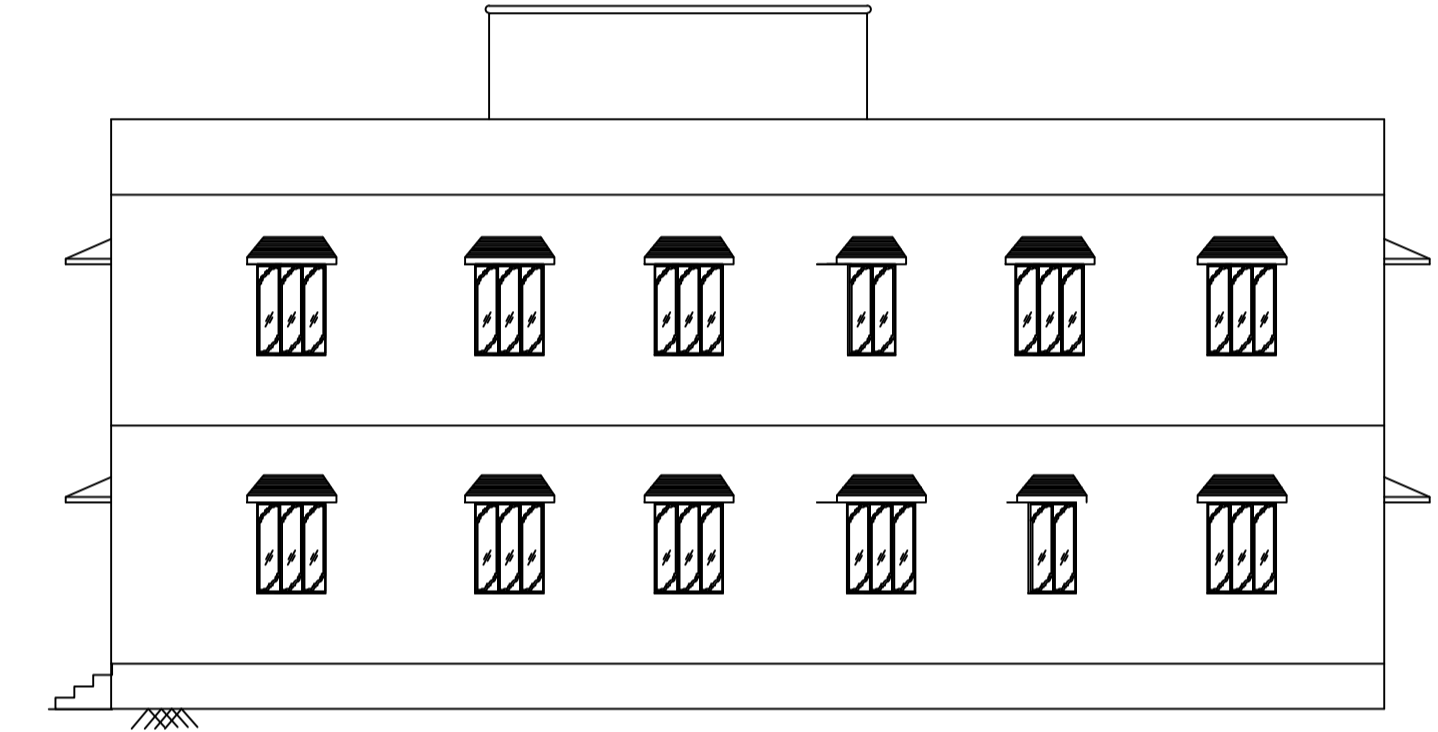

SIDE ELEVATION

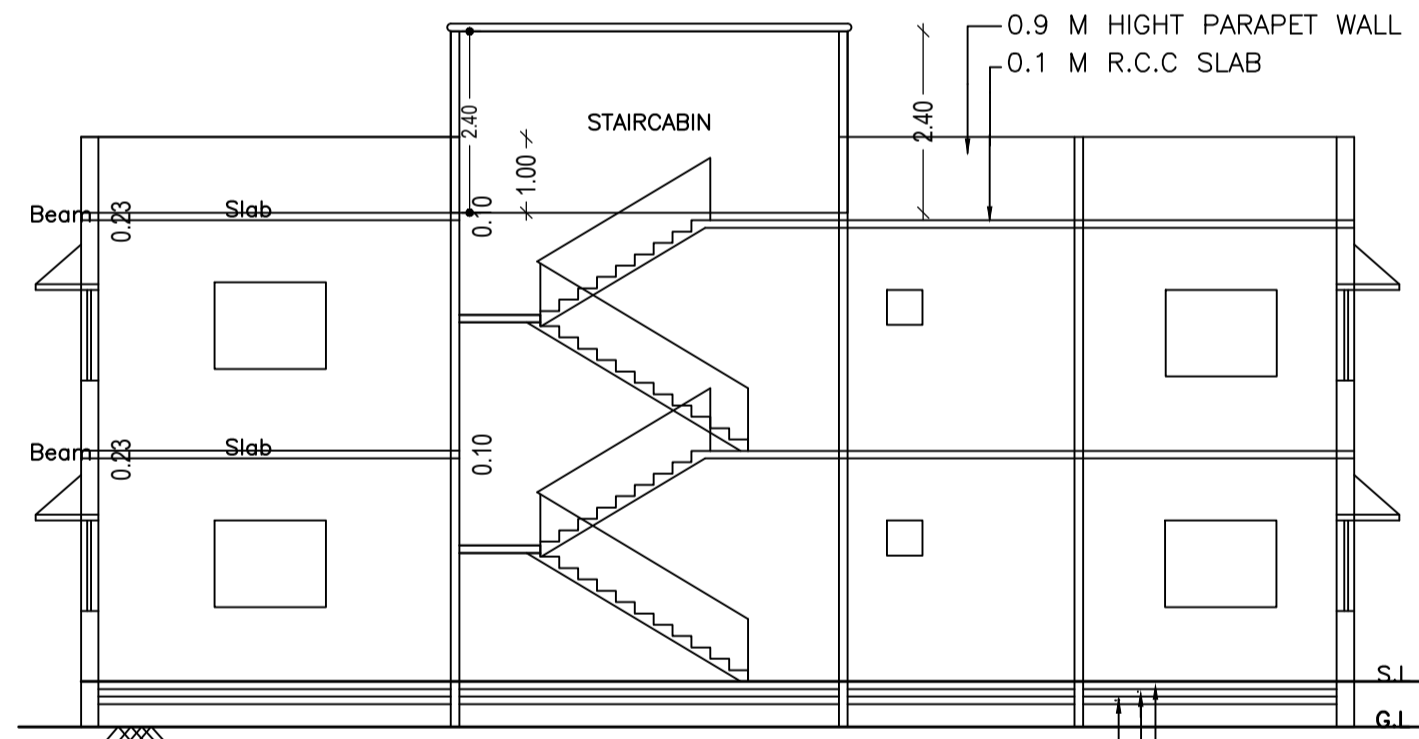


SECTION AT - A-A'

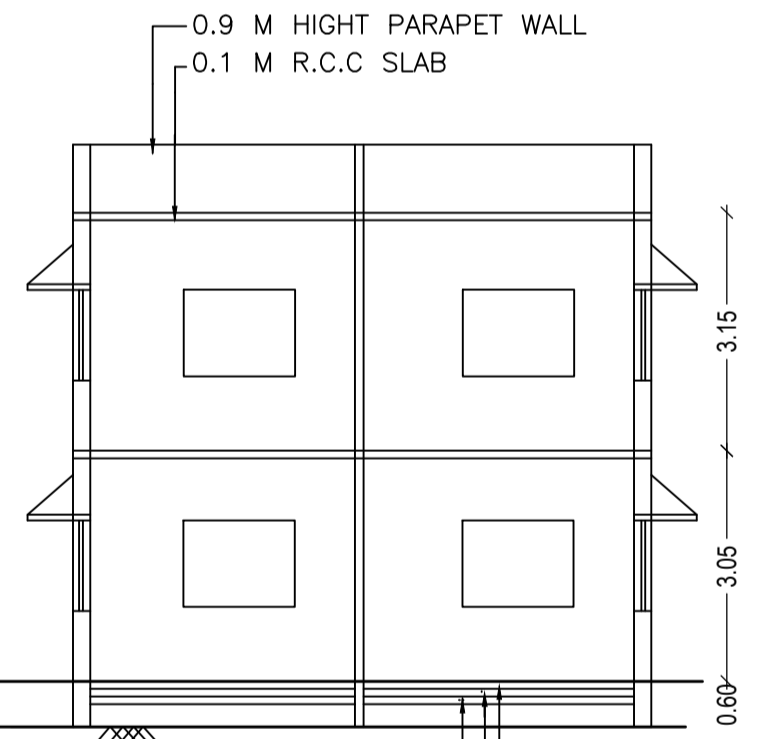


SECTION AT - B-B'

1.100 P.C.C
.076 BRICK SOLING
.076 SAND FILLING


1.100 P.C.C
.076 BRICK SOLING
.076 SAND FILLING

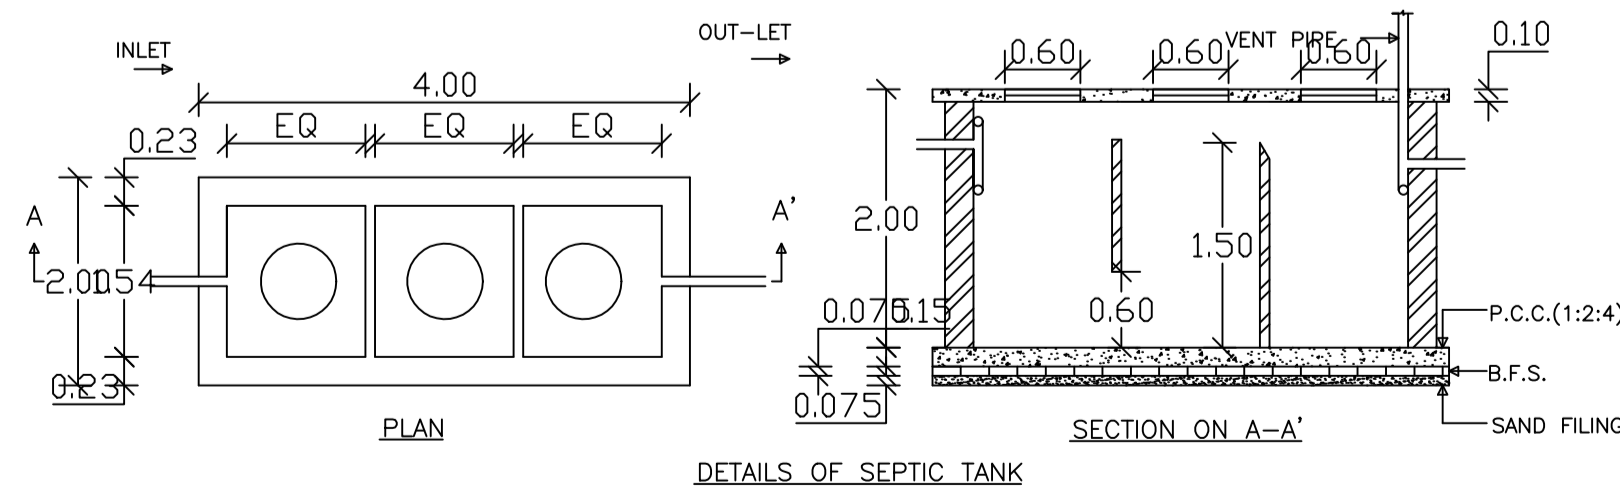


DETAILS OF SEPTIC TANK

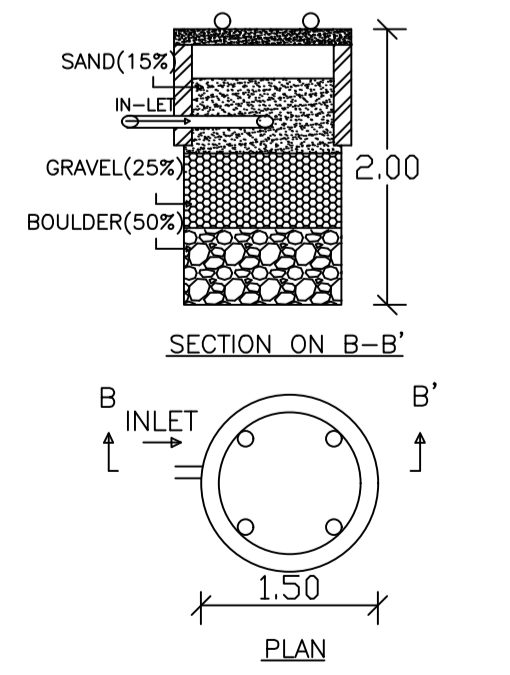

DETAILS OF WATER HARVESTING

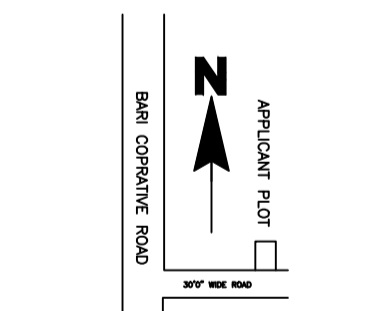

ROUTE MAP

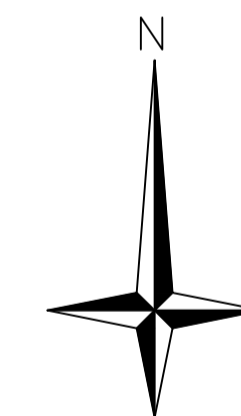

KEY PLAN

LTP NAME AND SIGNATURE	STRUCTURAL ENG'S NAME AND SIGNATURE	BUILDER NAME AND SIGNATURE	DIGITAL SIGNATURE
TRILOCHAN KUMAR TRIVEDI MADA/DFTMN/0030/2019			