
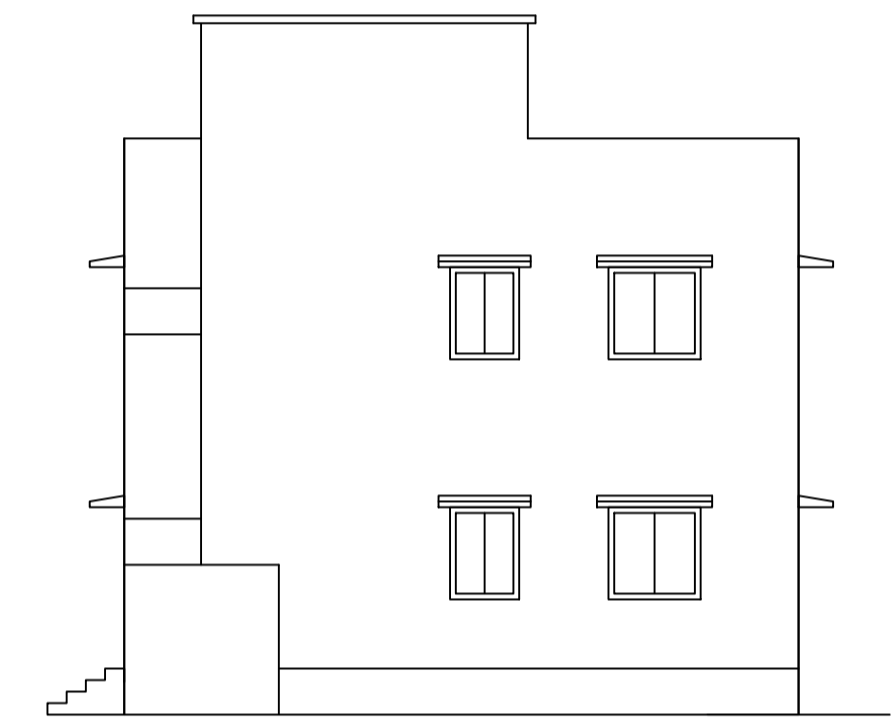
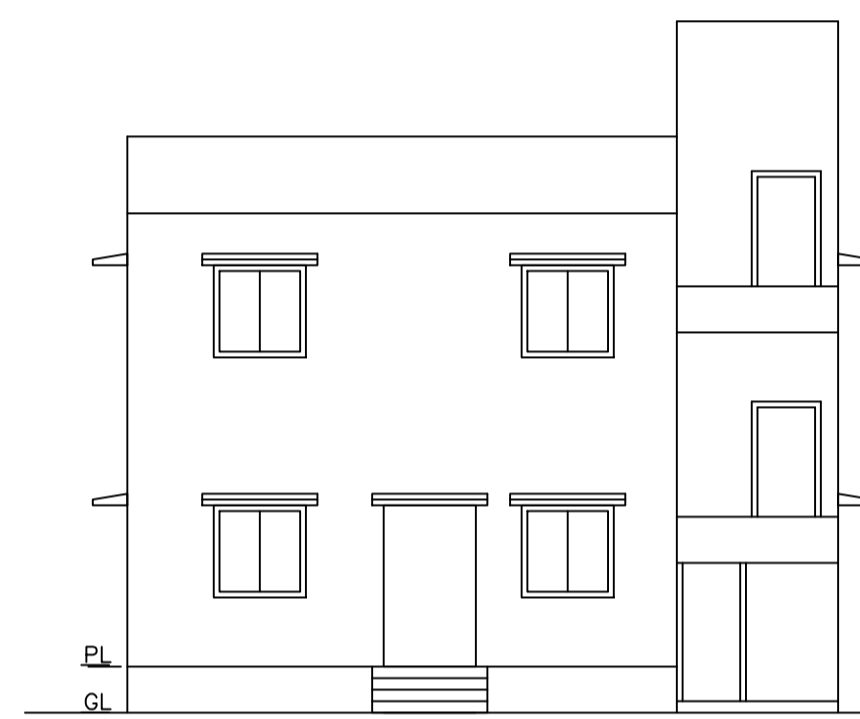
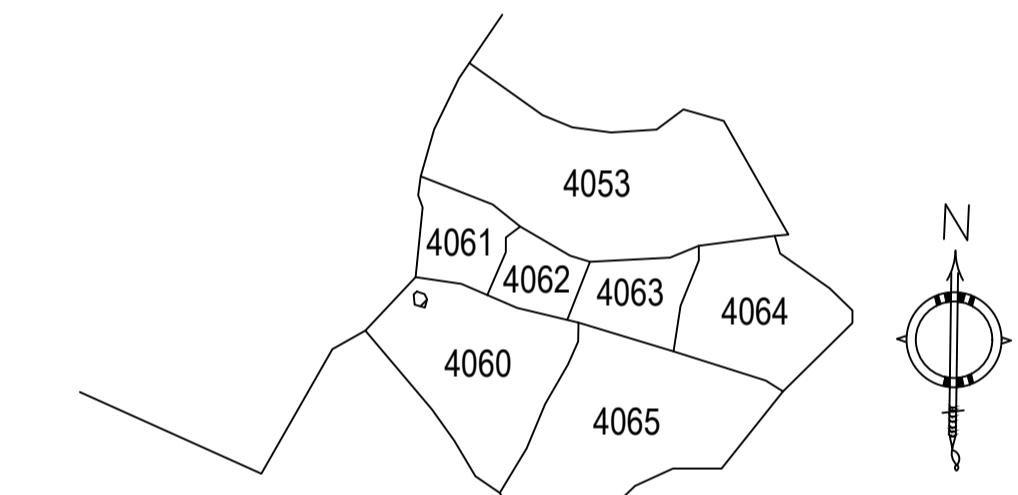
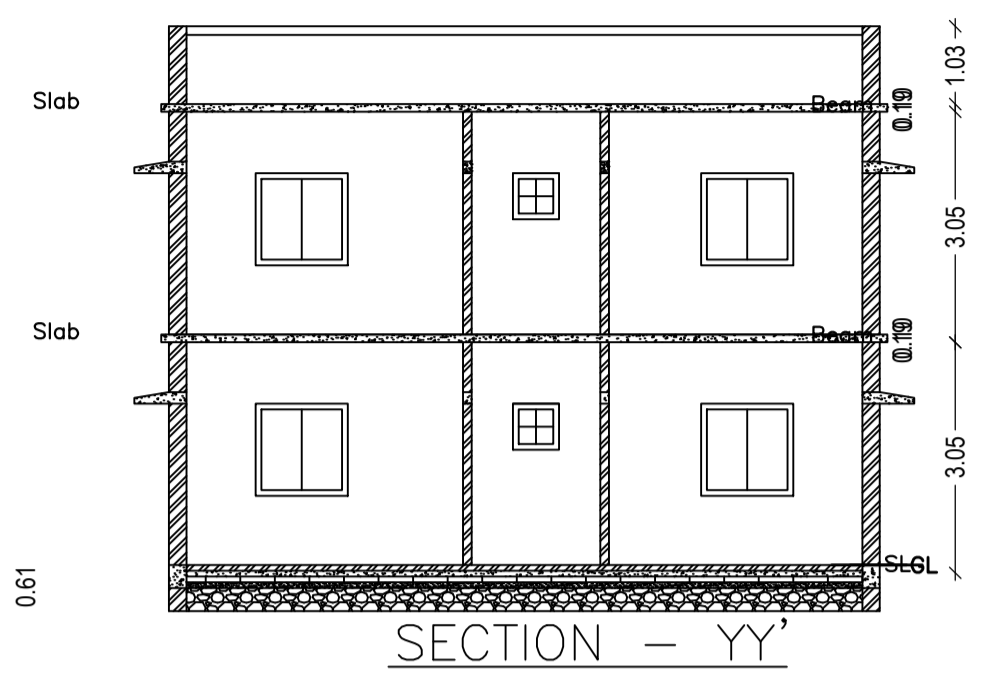
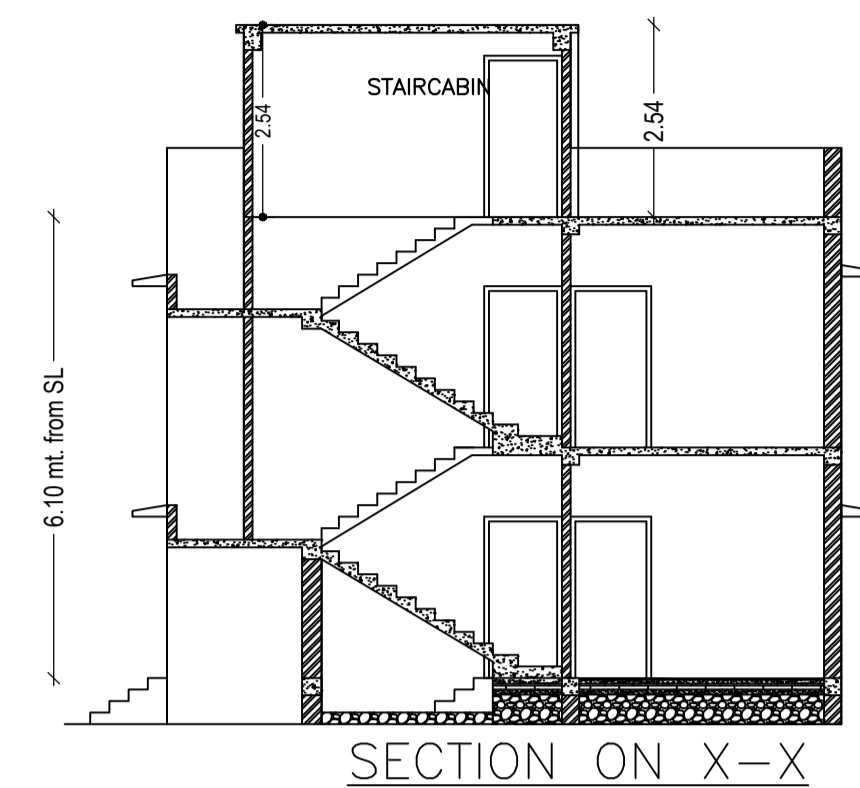
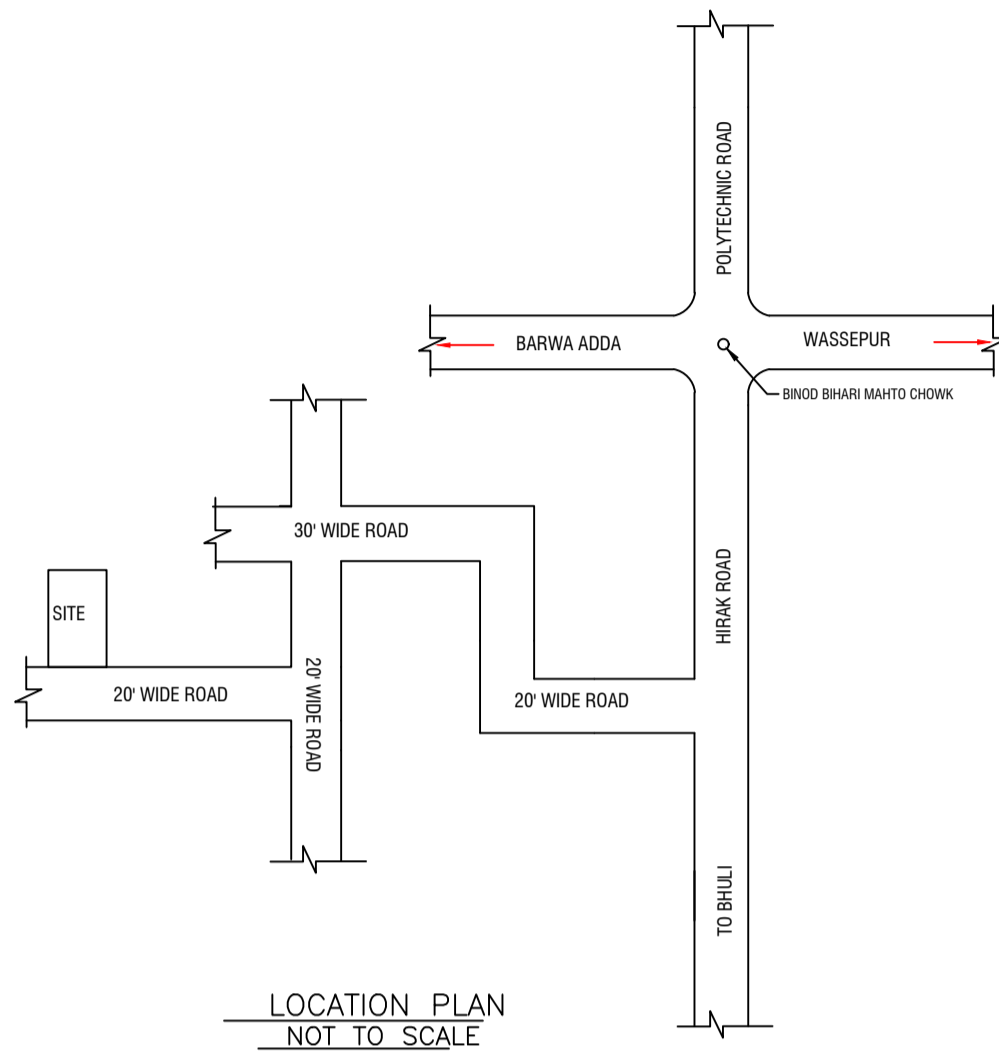


Proposal Basic Information

Proposal File No.	MADA/BP/0187/2021
Owner Name	SRI. RABINDRA PRASAD
Khata No	OLD KHATA NO-20, NEW KHATA NO-19
Plot No	OLD PLOT NO. 2515, NEW PLOT NO. 4060
Village Name	Bara Pichri
Use	Residential
SubUse	Bungalow/ Dwelling / Non Apartment

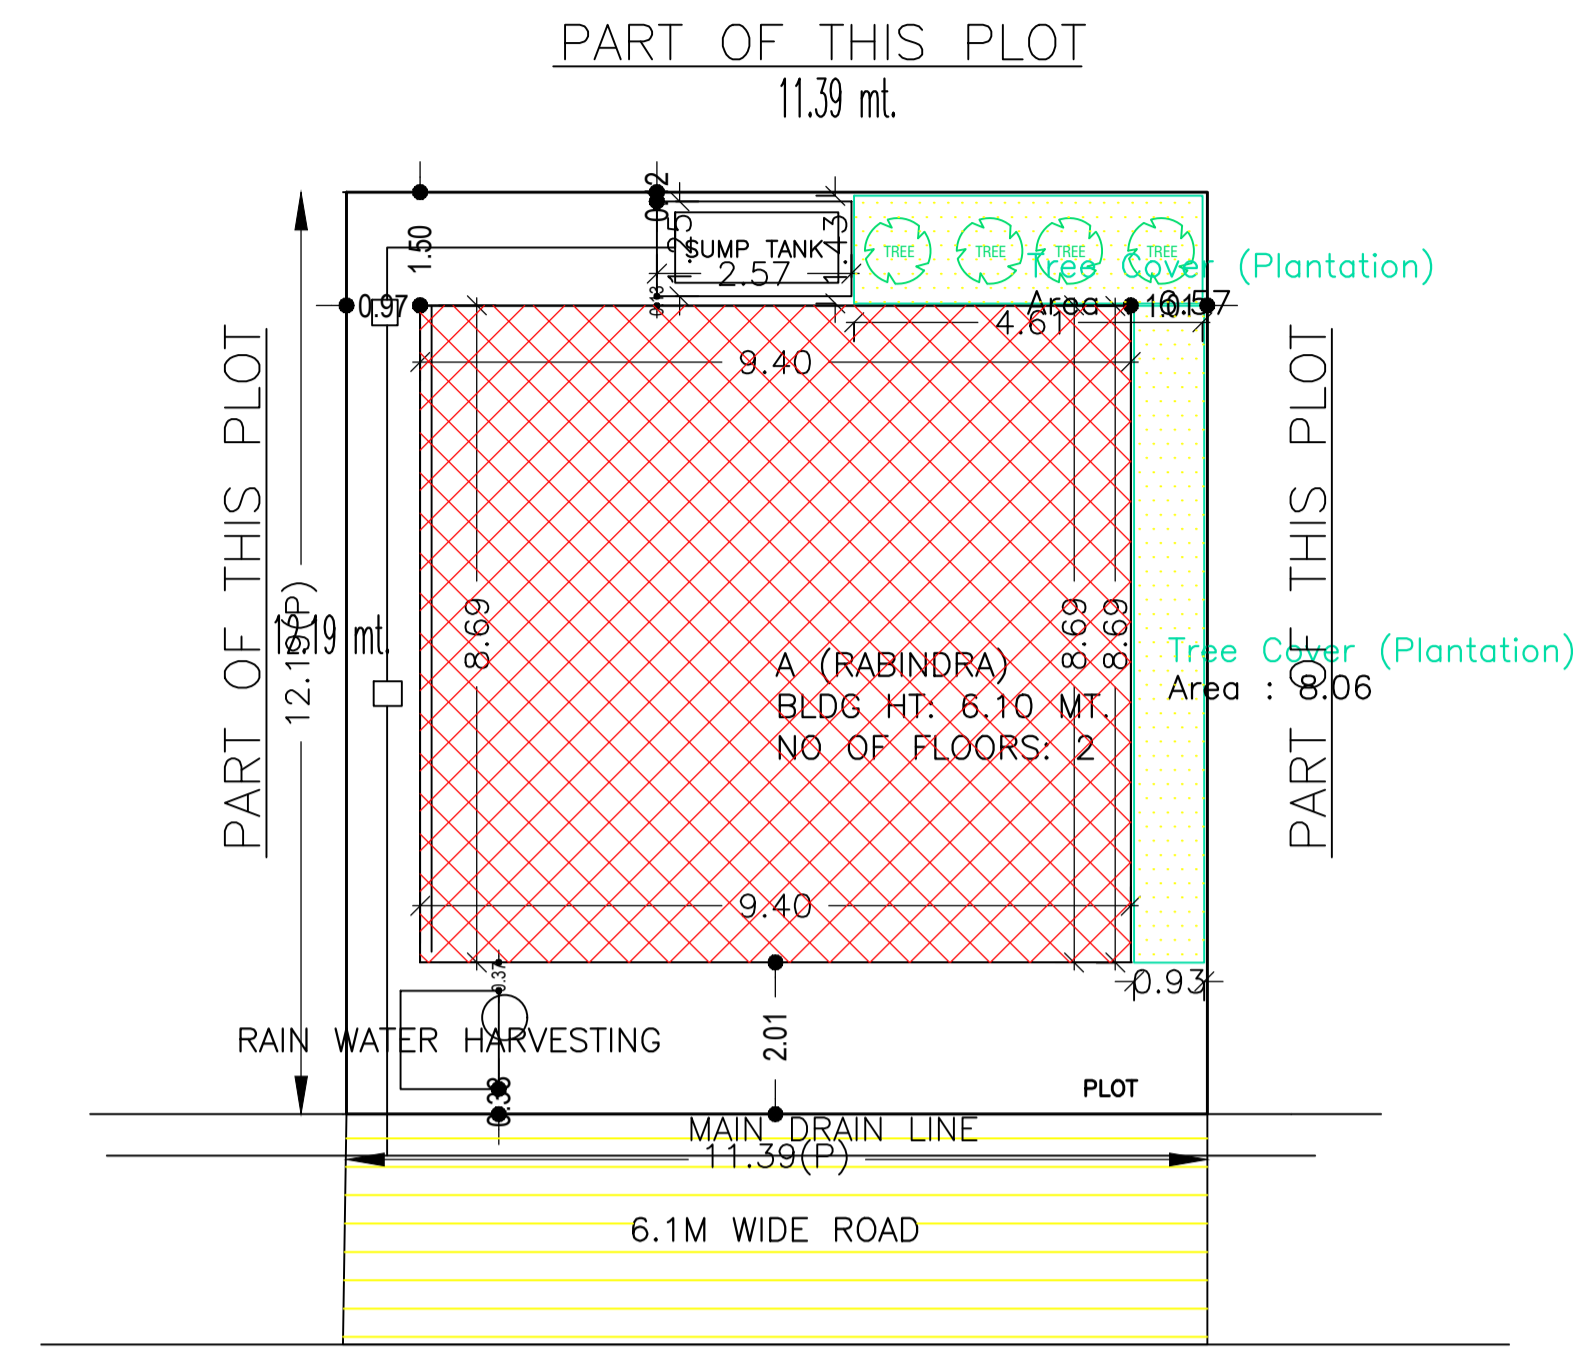

AREA STATEMENT MINERAL	VERSION NO.: 1.0.60	
AREA DEVELOPMENT AUTHORITY	VERSION DATE: 16/10/2020	
PROJECT DETAIL:		
Region: JHARKHAND URBAN LOCAL BODIES	Plot Use: Residential	
District: DHANBAD	Plot SubUse: Bungalow/ Dwelling / Non Apartment	
Authority: MINERAL AREA DEVELOPMENT AUTHORITY	PlotNearby/ReligiousStructure: NA	
Inward No: MADA/BP/0187/2021	Plot/SubPlot No: OLD PLOT NO. 2515, NEW PLOT NO. 4060	
Application Type: General Proposal	North: Plot No. - SAME PLOT	
Project Type: Building Permission	South: Plot No. - SAME PLOT	
Nature of Development: New	East: Plot No. - SAME PLOT	
Location of Development Area: Old Area	West: Road Width - 6.1	
AREA DETAILS:		
AREA OF PLOT (Minimum)	(A)	SQ.MT.
NET AREA OF PLOT (Gross Plot Area - Deduction from Gross Plot Area)	(A-Deductions)	138.85
Deduction for Balance Plot Area (from Gross Plot Area)		
Common Plot		14.63
BALANCE AREA OF PLOT (Net Plot Area - Recreational/Amenity space)	(A-Deductions)	124.22
PLOT AREA FOR COVERAGE (Net Plot Area)	(A-Deductions)	138.85
Plot Area for FAR (Net Plot Area + Road Widening Area)	(A-Deductions)	138.85
COVERAGE CHECK		
Permissible Coverage area (70.00 %)		97.19
Proposed Coverage Area (58.83 %)		81.68
Total Prop. Coverage Area (58.83 %)		81.68
Balance coverage area (11.17 %)		15.51
FAR CHECK		
Perm. FAR Area (2.50)		347.13
Total Perm. FAR area		347.13
Residential FAR		163.36
Proposed FAR Area		163.36
Total Proposed FAR Area		163.36
Consumed FAR (Factor)		1.18
Balance FAR Area		183.77
BUILT UP AREA CHECK		
Total Proposed BuiltUp Area		164.52
ARCHITECT (Regd)		RAM PRATAP SINGH
ENGINEER (Regd)		
SUPERVISOR (Regd)		
OWNER (Regd)		SRI. RABINDRA PRASAD
DEVELOPMENT AUTHORITY		LOCAL BODY

COLOR INDEX	
PLOT BOUNDARY	
ABUTTING ROAD	
PROPOSED CONSTRUCTION	
COMMON PLOT	
ROAD WIDENING AREA	
EXISTING (To be retained)	
EXISTING (To be demolished)	

SCHEDULE OF DOOR:





BUILDING NAME	NAME	LENGTH	HEIGHT	NOS
A (RABINDRA)	D	0.76	2.10	02
A (RABINDRA)	D	0.90	2.10	06
A (RABINDRA)	D	0.91	2.10	03
A (RABINDRA)	D	1.03	2.10	02
A (RABINDRA)	D	1.22	2.10	01

SCHEDULE OF WINDOW/VENTILATION:

BUILDING NAME	NAME	LENGTH	HEIGHT	NOS
A (RABINDRA)	W	0.61	1.20	02
A (RABINDRA)	W	0.91	1.20	04
A (RABINDRA)	W	1.22	1.20	12
A (RABINDRA)	W	1.80	1.20	02
A (RABINDRA)	W	1.82	1.20	01
A (RABINDRA)	W	2.43	1.20	01

Building :A (RABINDRA)

Floor Name	Total Built Up Area (Sq.mt.)	Deductions (Area in Sq.mt.)	Proposed FAR Area (Sq.mt.)	Total FAR Area (Sq.mt.)	Total Consumed Additional FAR Area (Sq.mt.)	Trmt (No.)
Ground Floor	82.84	1.16	81.68	81.68	81.68	01
First Floor	81.68	0.00	81.68	81.68	81.68	00
Terrace Floor	0.00	0.00	0.00	0.00	0.00	00
Total :	164.52	1.16	163.36	163.36	163.36	01
Total Number of Same Buildings	1					
Total :	164.52	1.16	163.36	163.36	163.36	01

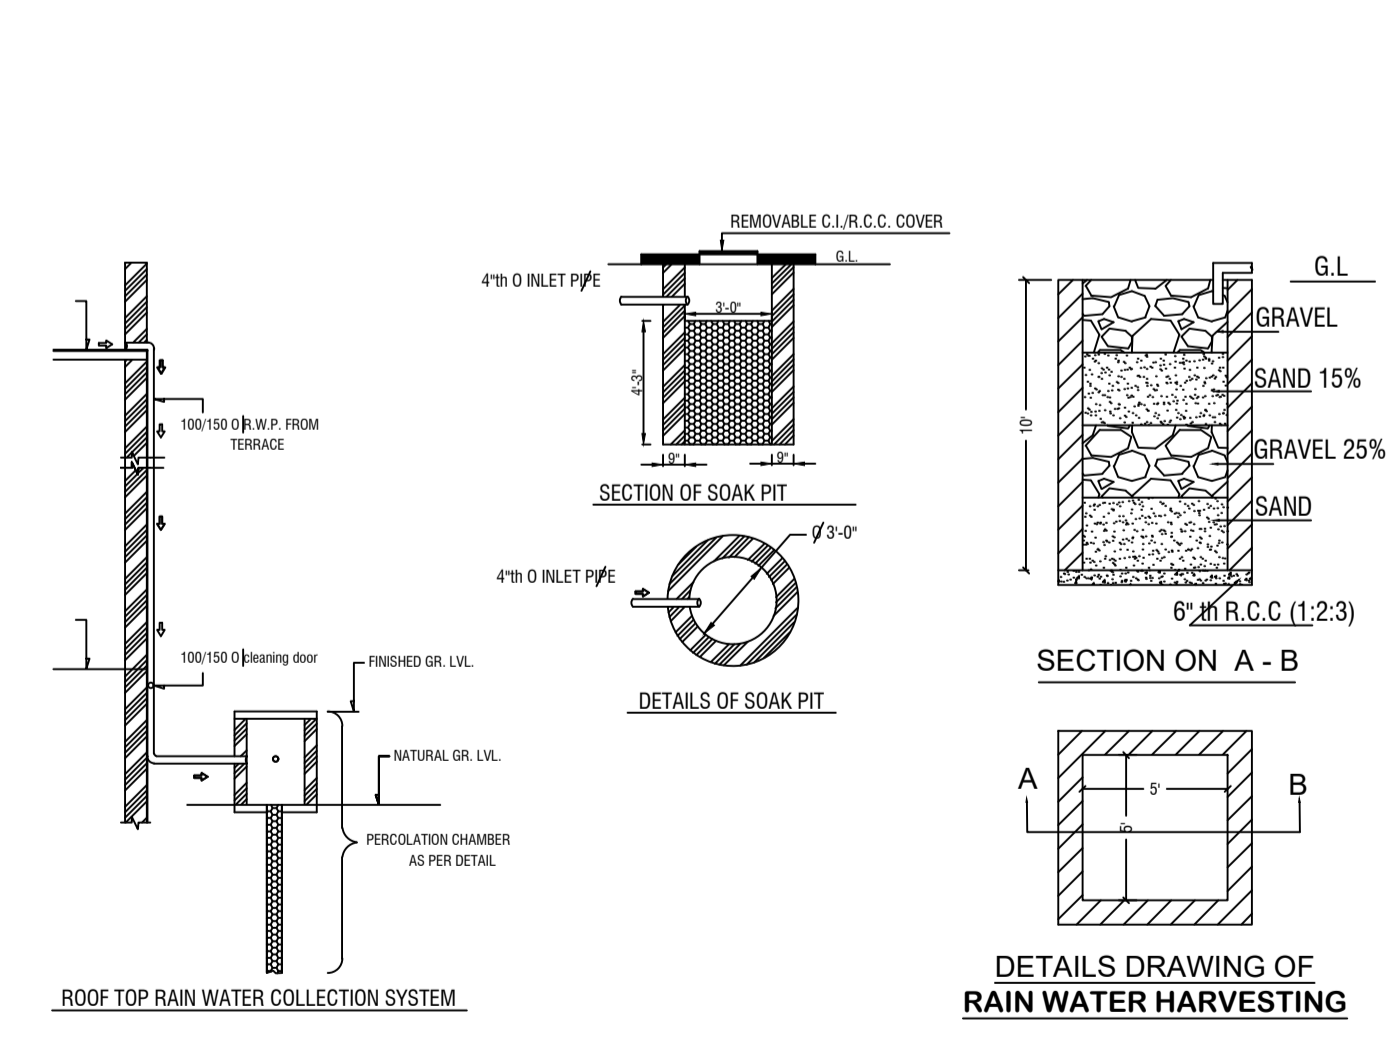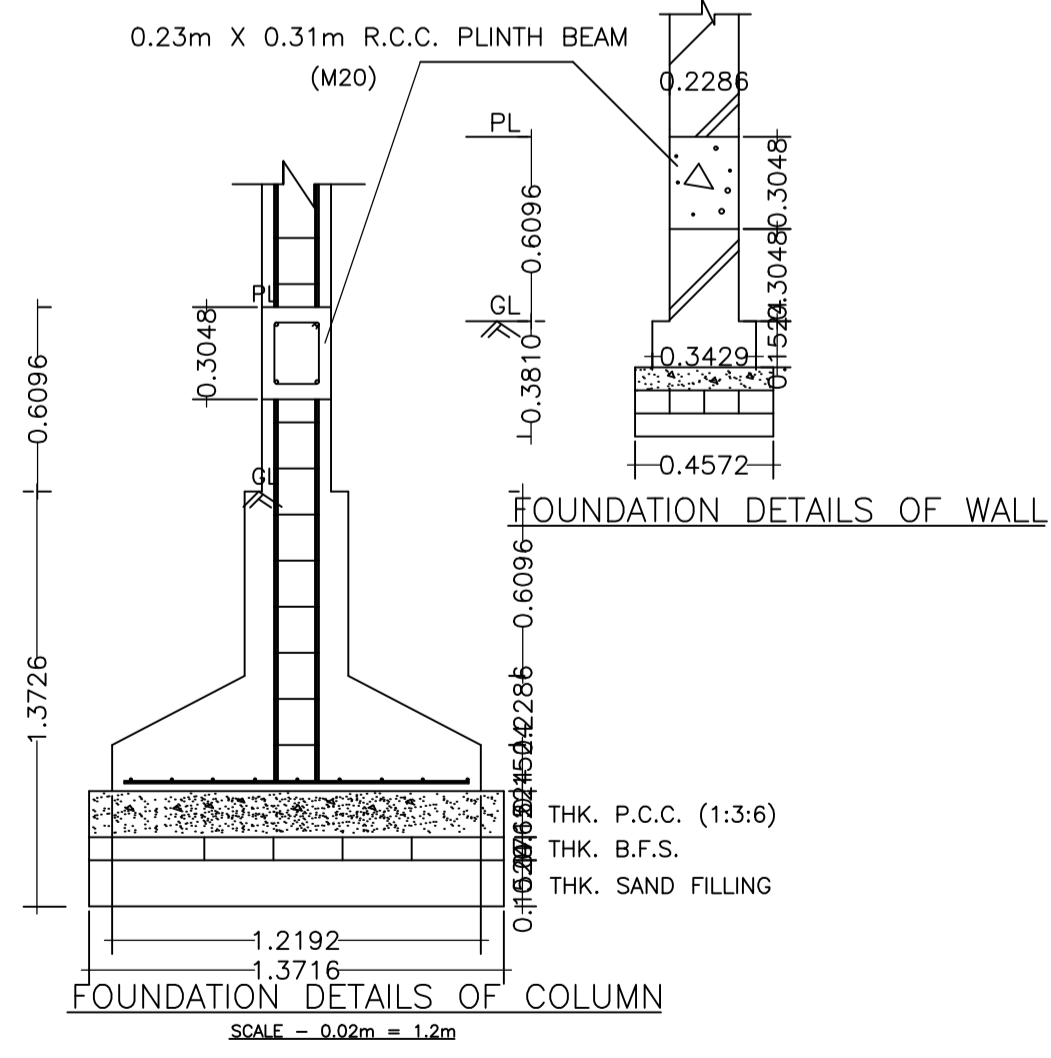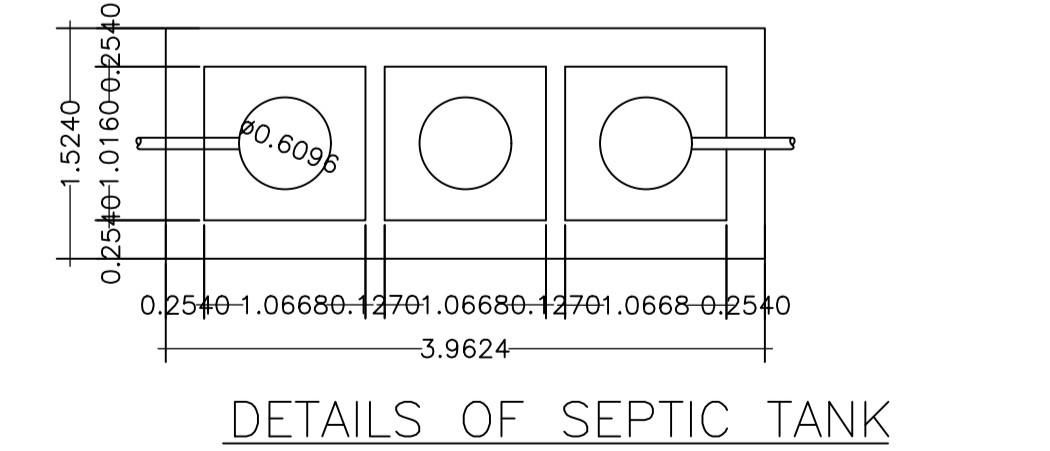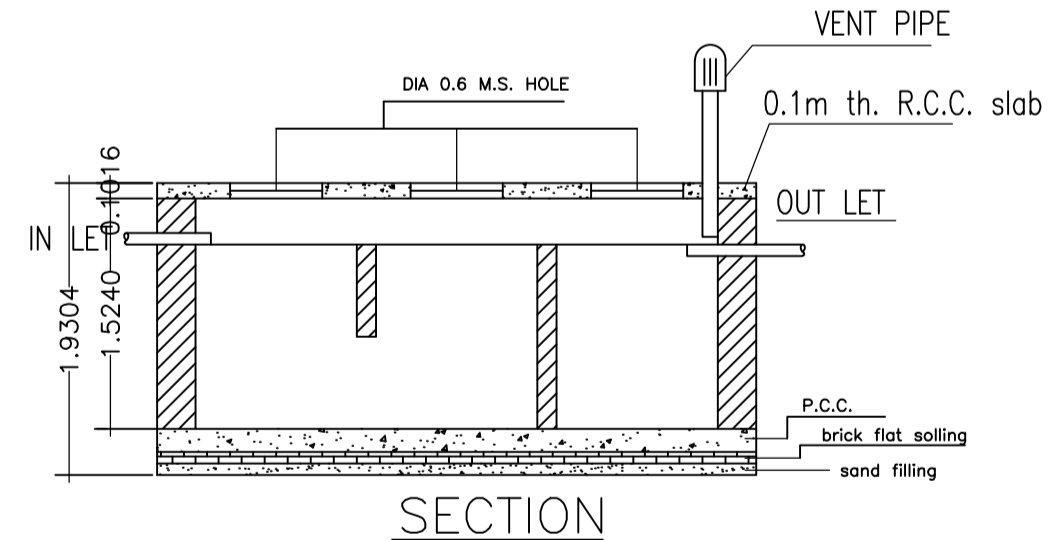

Buildingwise Floor FAR Details

Floor Name	Building Name A (RABINDRA)		Total	
	Proposed Built Up Area (Sq.mt.)	Proposed FAR Area (Sq.mt.)	Total Proposed Built Up Area (Sq.mt.)	Total FAR Area (Sq.mt.)
Ground Floor	82.84	81.68	82.84	81.68
First Floor	81.68	81.68	81.68	81.68
Terrace Floor	0.00	0.00	0.00	0.00
Total :	164.52	163.36	164.52	163.36

Building USE/SUBUSE Details

Building Name	Building Use	Building SubUse	Building Structure
A (RABINDRA)	Residential	Bungalow/ Dwelling / Non Apartment	Non-Highrise

FAR & Tenement Details (Table 4c-1)

Building	No. of Same Bldg	Total Built Up Area (Sq.mt.)	Deductions (Area in Sq.mt.)	Proposed FAR Area (Sq.mt.)	Total FAR Area (Sq.mt.)	Total Consumed Additional FAR Area (Sq.mt.)	Trmt (No.)
A (RABINDRA)	1	164.52	1.16	163.36	163.36	163.36	01
Grand Total :	1	164.52	1.16	163.36	163.36	163.36	01


UnitBUA Table for Building :A (RABINDRA)

FLOOR	Name	UnitBUA Type	UnitBUA Area	Carpet Area	No. of Rooms	No. of Tenement
GROUND FLOOR	SPLIT 1	FLAT	163.36	161.44	6	1
FIRST FLOOR	SPLIT 1	FLAT	0.00	0.00	7	0
Total:	-	-	163.36	161.44	13	1


LTP NAME AND SIGNATURE	STRUCTURAL ENG'S NAME AND SIGNATURE	BUILDER NAME AND SIGNATURE	DIGITAL SIGNATURE
RAM PRATAP SINGH MADA/ARC/0024/2019			

Proposal Basic Information


Proposal File No.	MADA/BP/0187/2021
Owner Name	SRI. RABINDRA PRASAD
Khata No	OLD KHATA NO-20, NEW KHATA NO-19
Plot No	OLD PLOT NO. 2515, NEW PLOT NO. 4060
Village Name	Bara Pichri
Use	Residential
SubUse	Bungalow/ Dwelling / Non Apartment

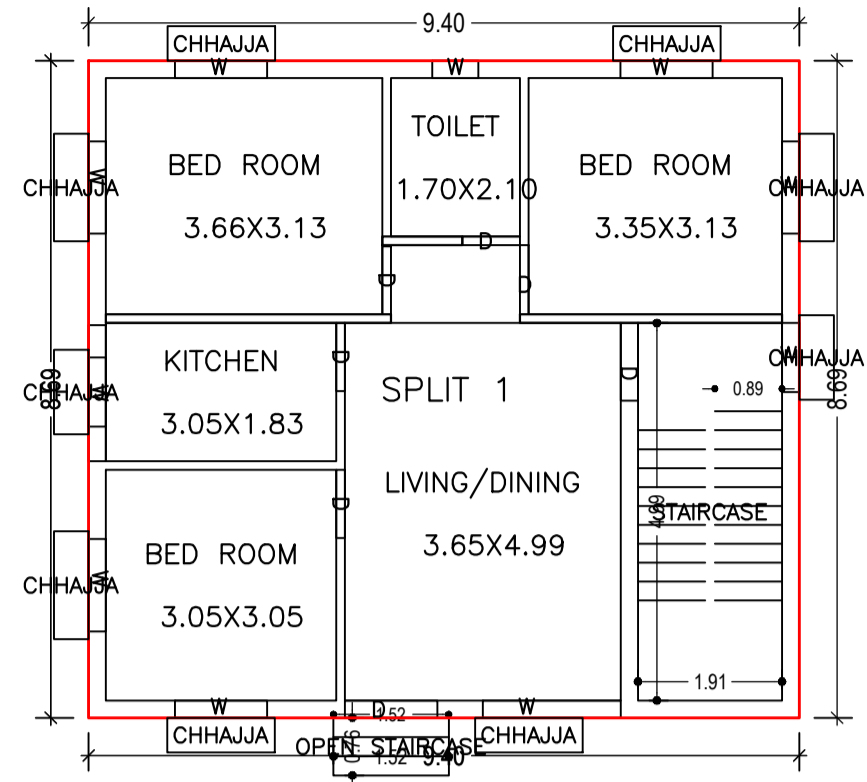


GROUND FLOOR PLAN (Proposed) (SCALE 1:100)

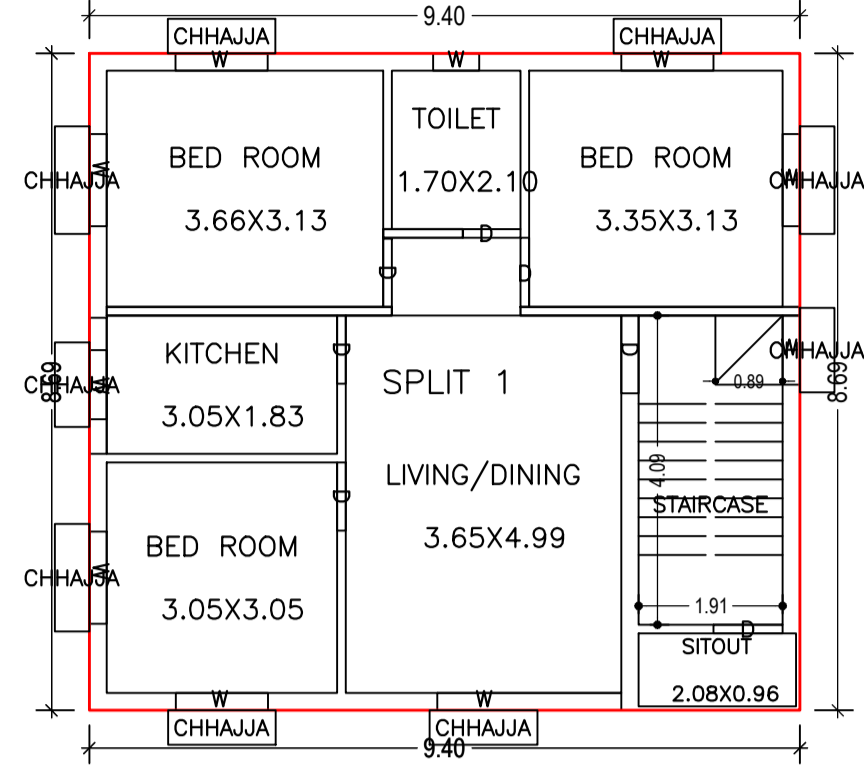


FIRST FLOOR PLAN (Proposed) (SCALE 1:100)

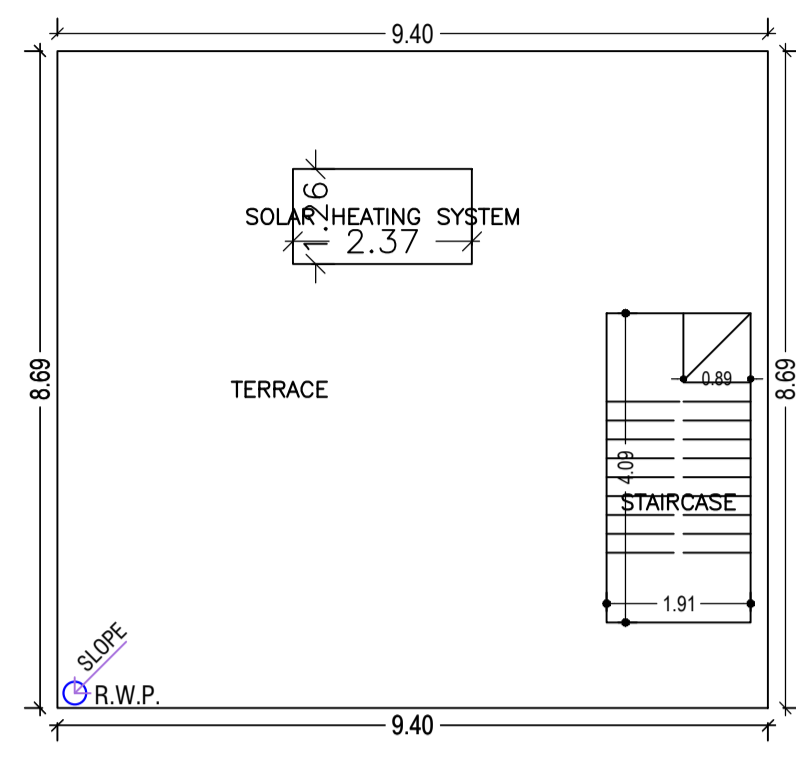


TERRACE FLOOR PLAN (SCALE 1:100)

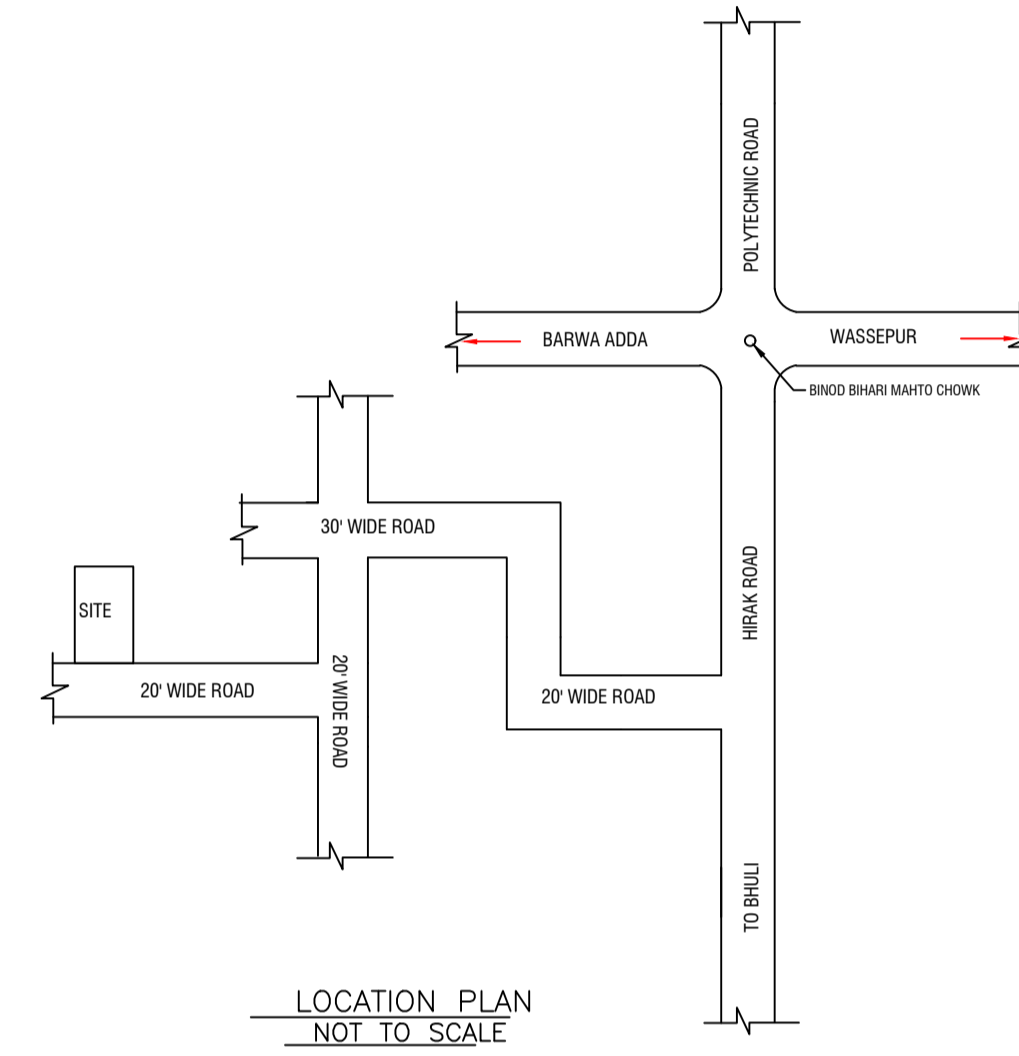


LOCATION PLAN NOT TO SCALE

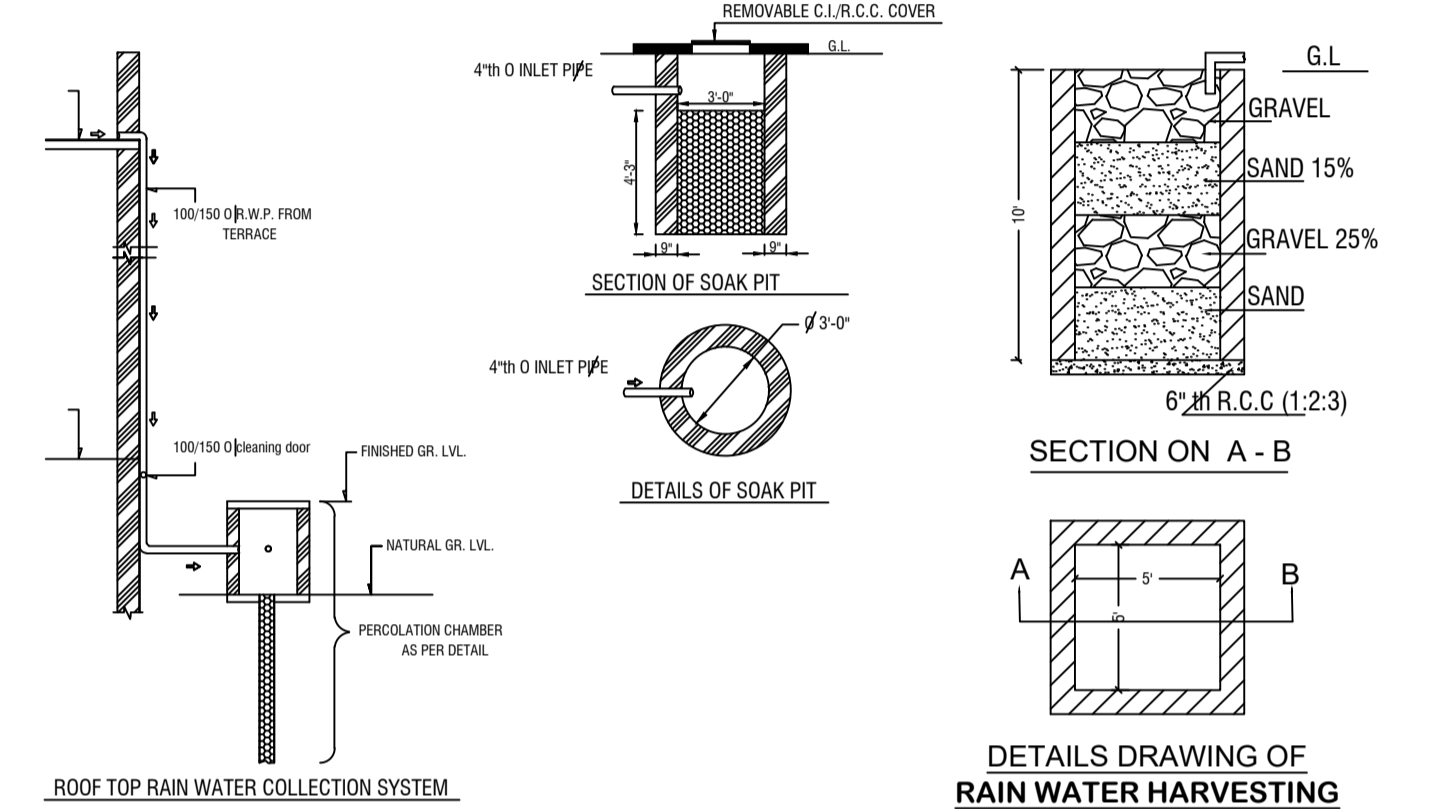


DETAILS DRAWING OF RAIN WATER HARVESTING

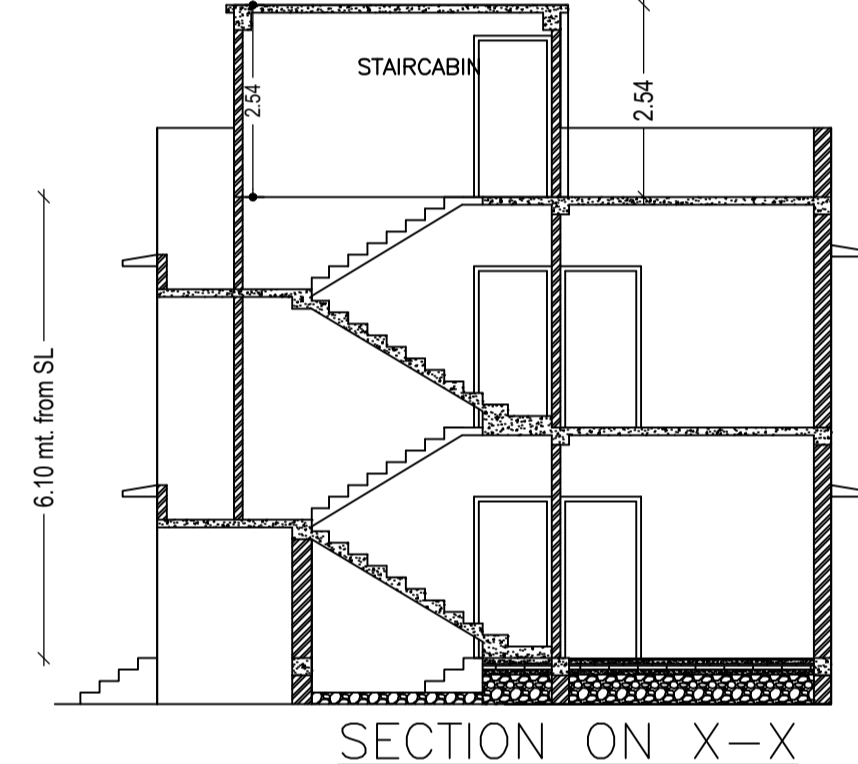


SECTION ON X-X

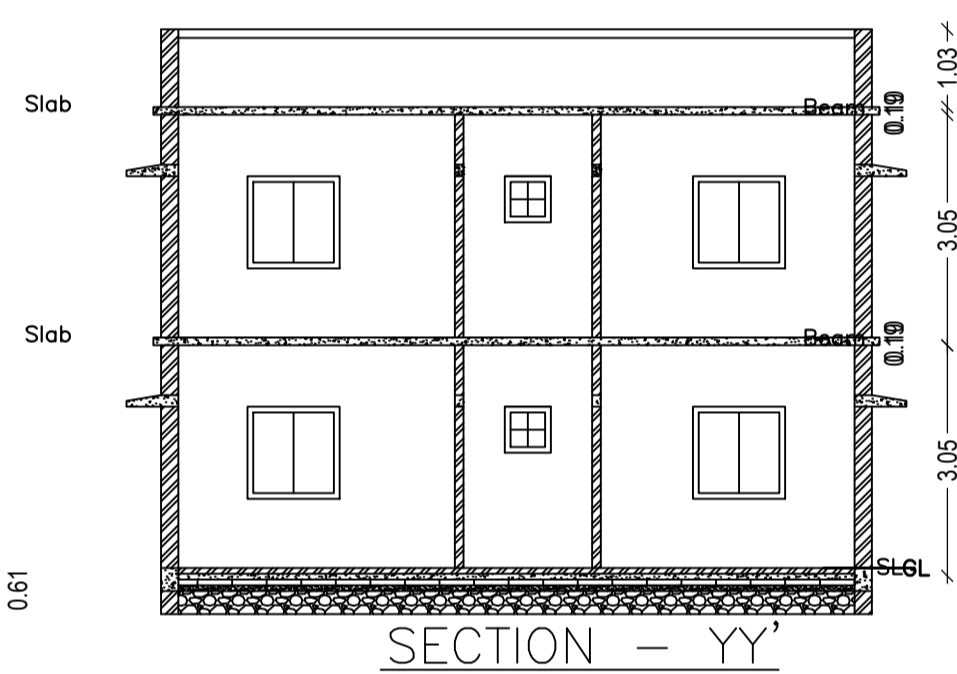


SECTION - YY'

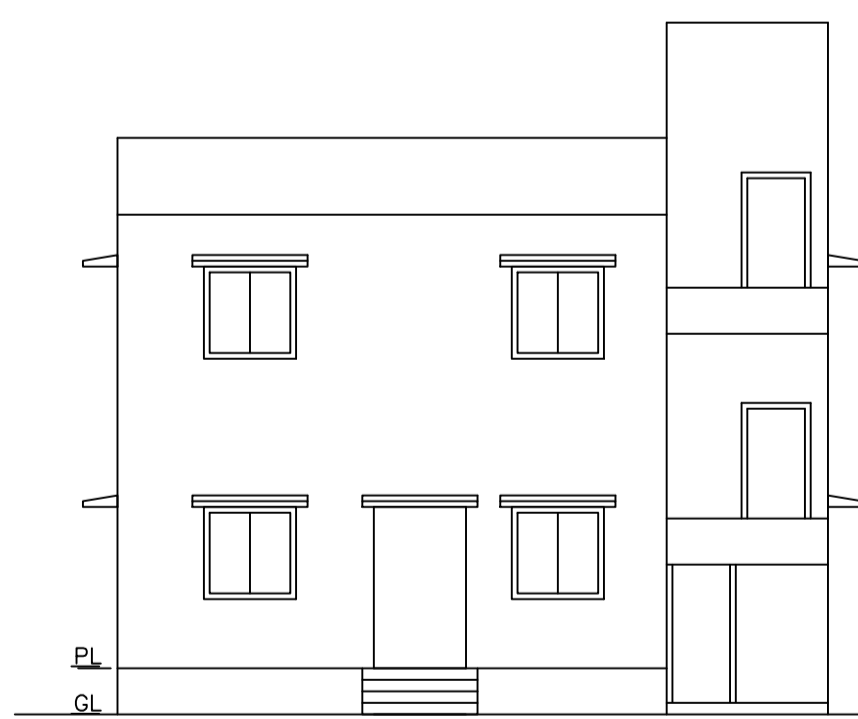


FRONT ELEVATION

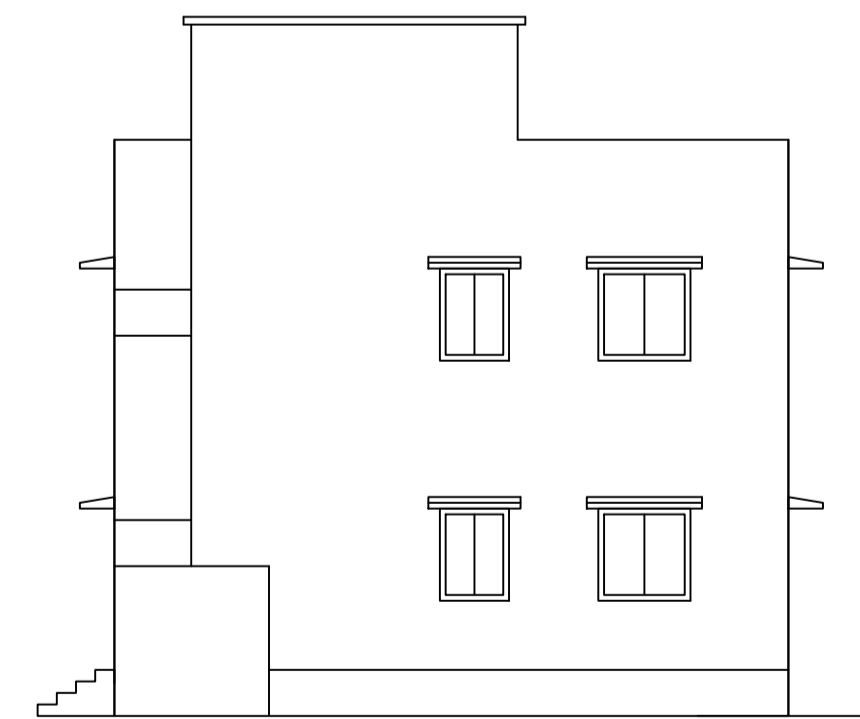


RIGHT ELEVATION

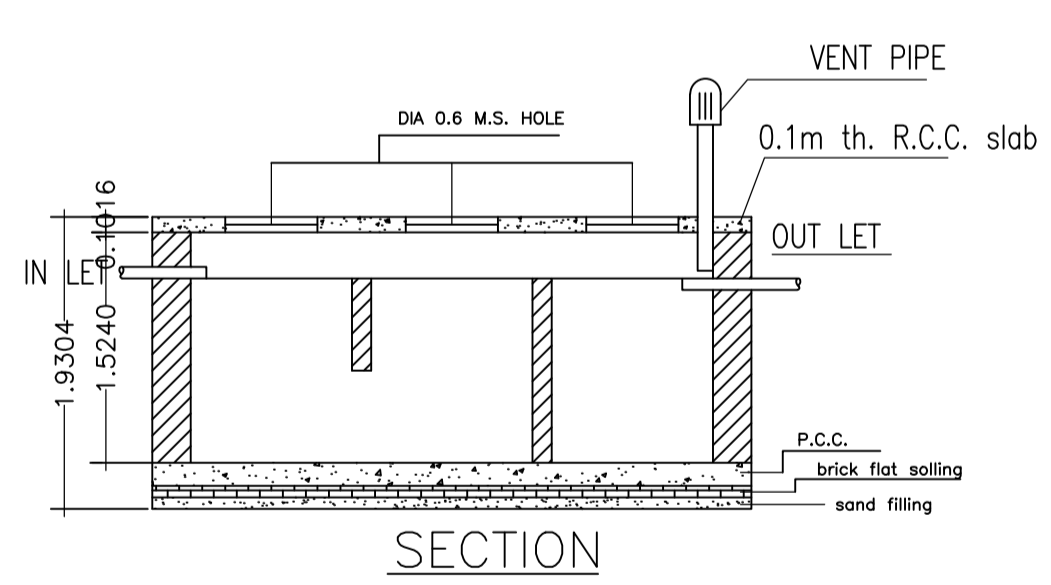


SECTION

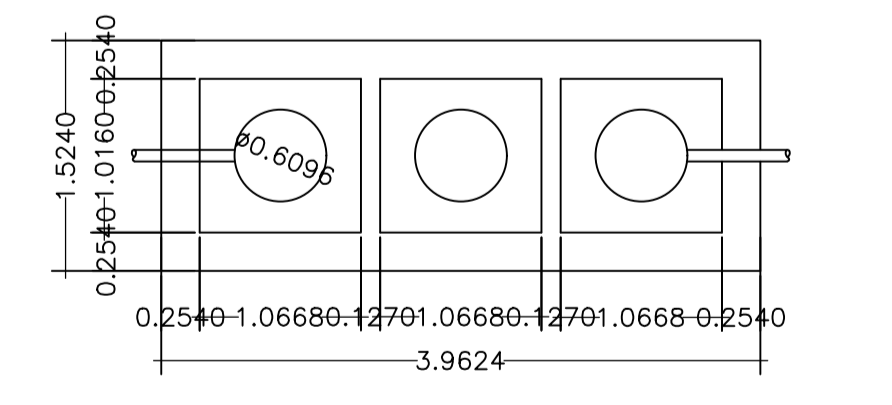

DETAILS OF SEPTIC TANK

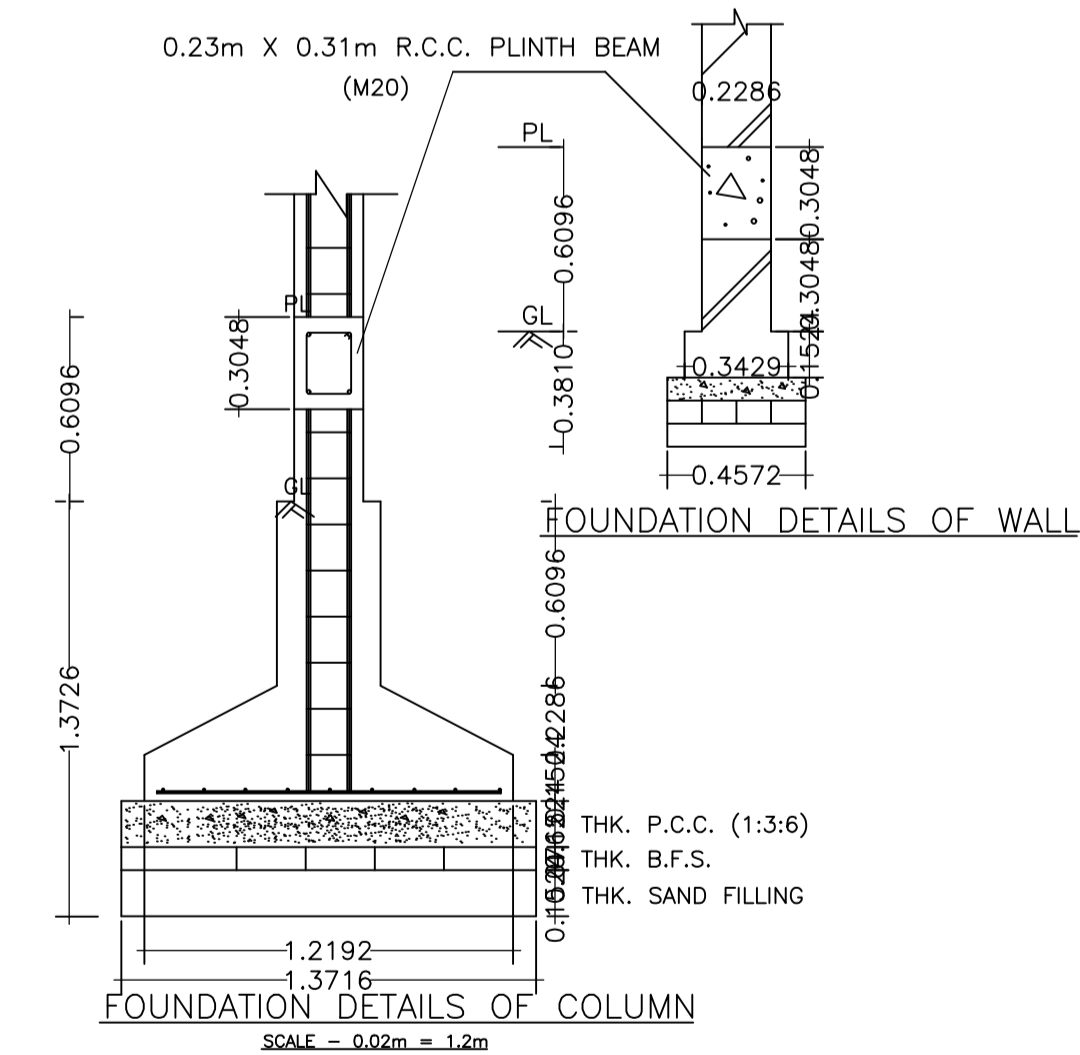

FOUNDATION DETAILS OF COLUMN

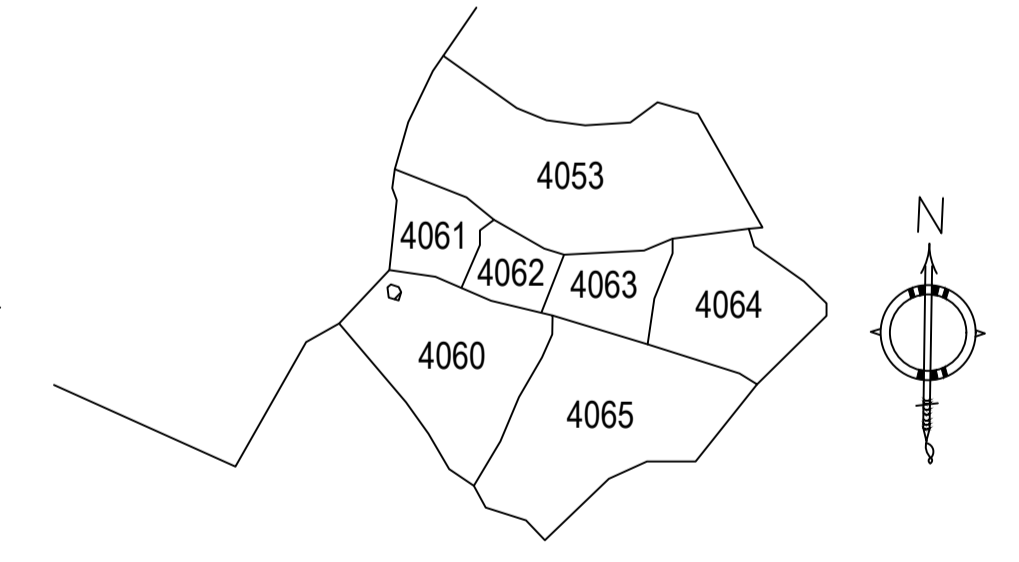

KEY PLAN

LTP NAME AND SIGNATURE	STRUCTURAL ENG'S NAME AND SIGNATURE	BUILDER NAME AND SIGNATURE	DIGITAL SIGNATURE
RAM PRATAP SINGH MADA/ARC/0024/2019			