





Proposal Basic Information


Proposal File No.	MADA/BP/0186/2021
Owner Name	SMT. SHWETA KUMARI
Khata No	OLD KHATA NO-36, NEW KHATA NO-350
Plot No	OLD PLOT NO. 2526, NEW PLOT NO. 3965
Village Name	Bara Pichri
Use	Residential
SubUse	Bungalow/ Dwelling / Non Apartment

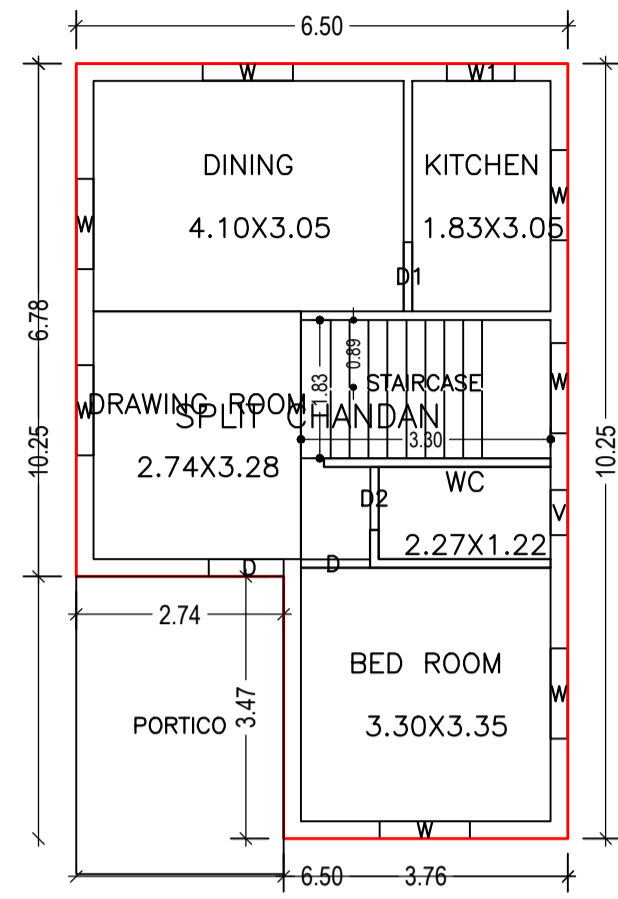










GROUND FLOOR PLAN  
(Proposed)  
(SCALE 1:100)

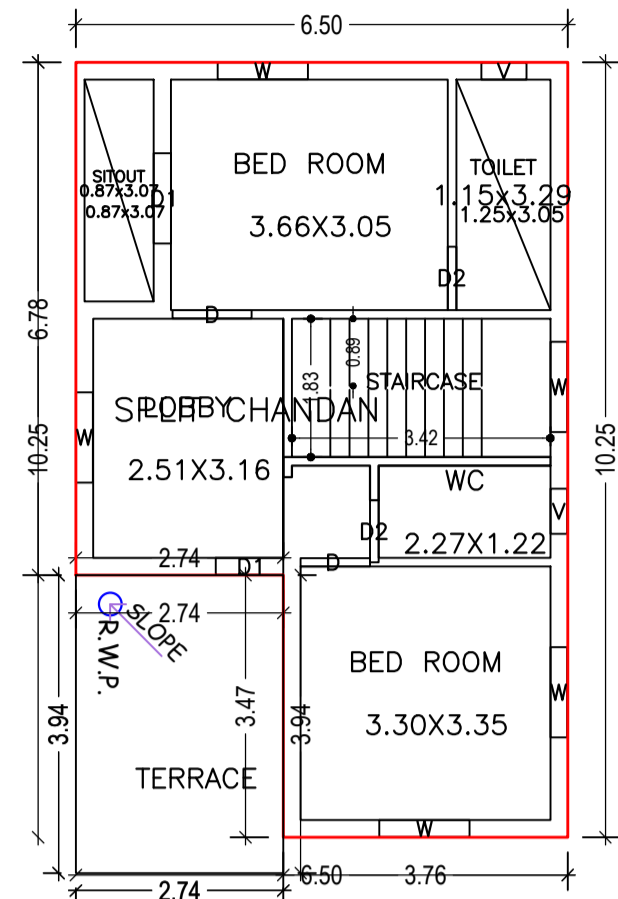

FIRST FLOOR PLAN  
(Proposed)  
(SCALE 1:100)

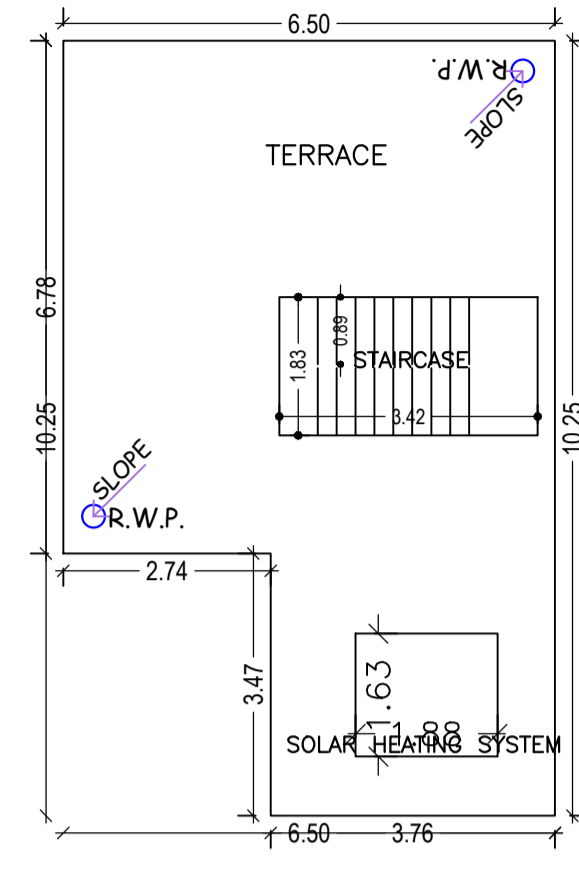

TERRACE FLOOR PLAN  
(Proposed)  
(SCALE 1:100)

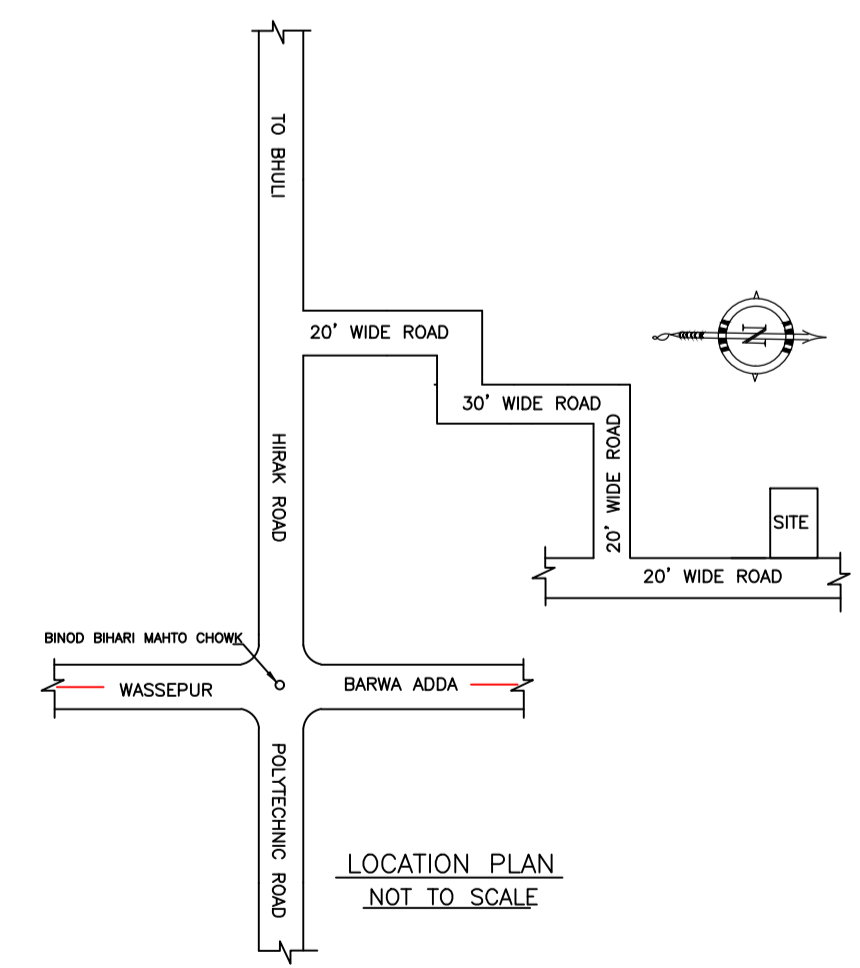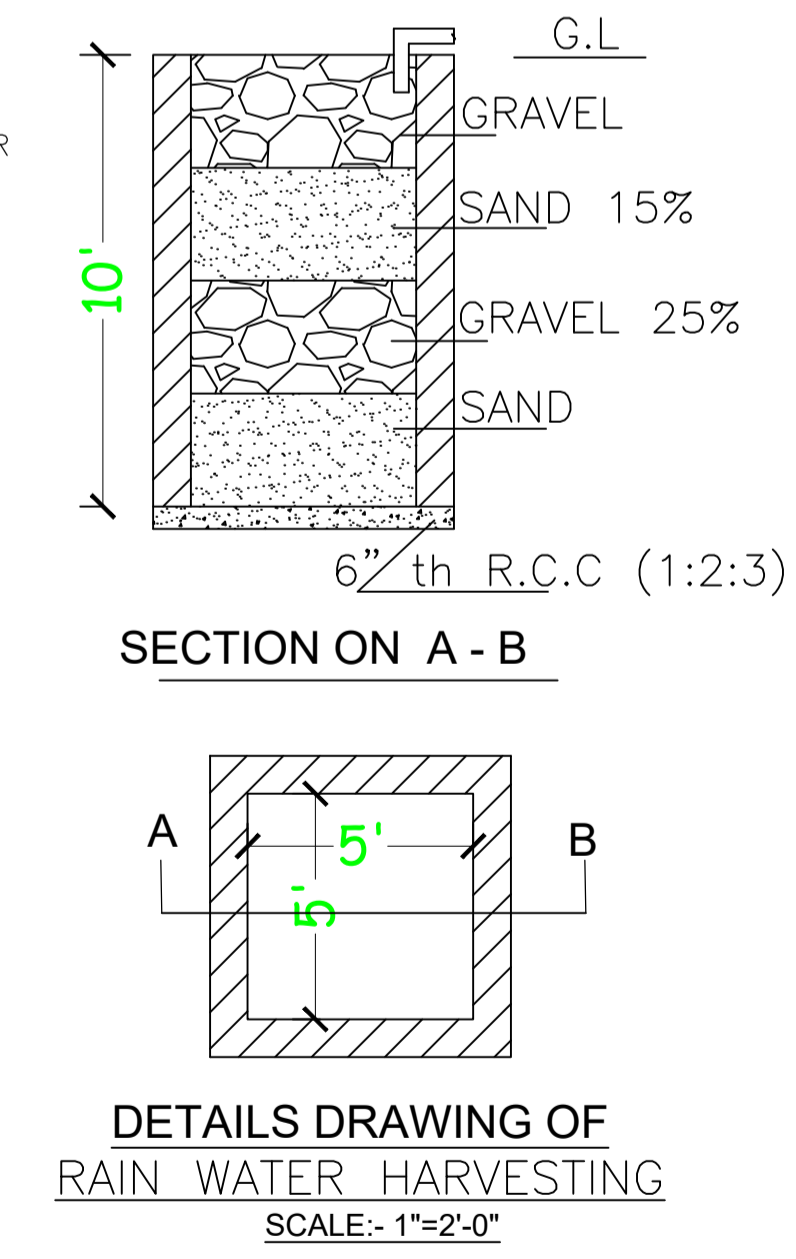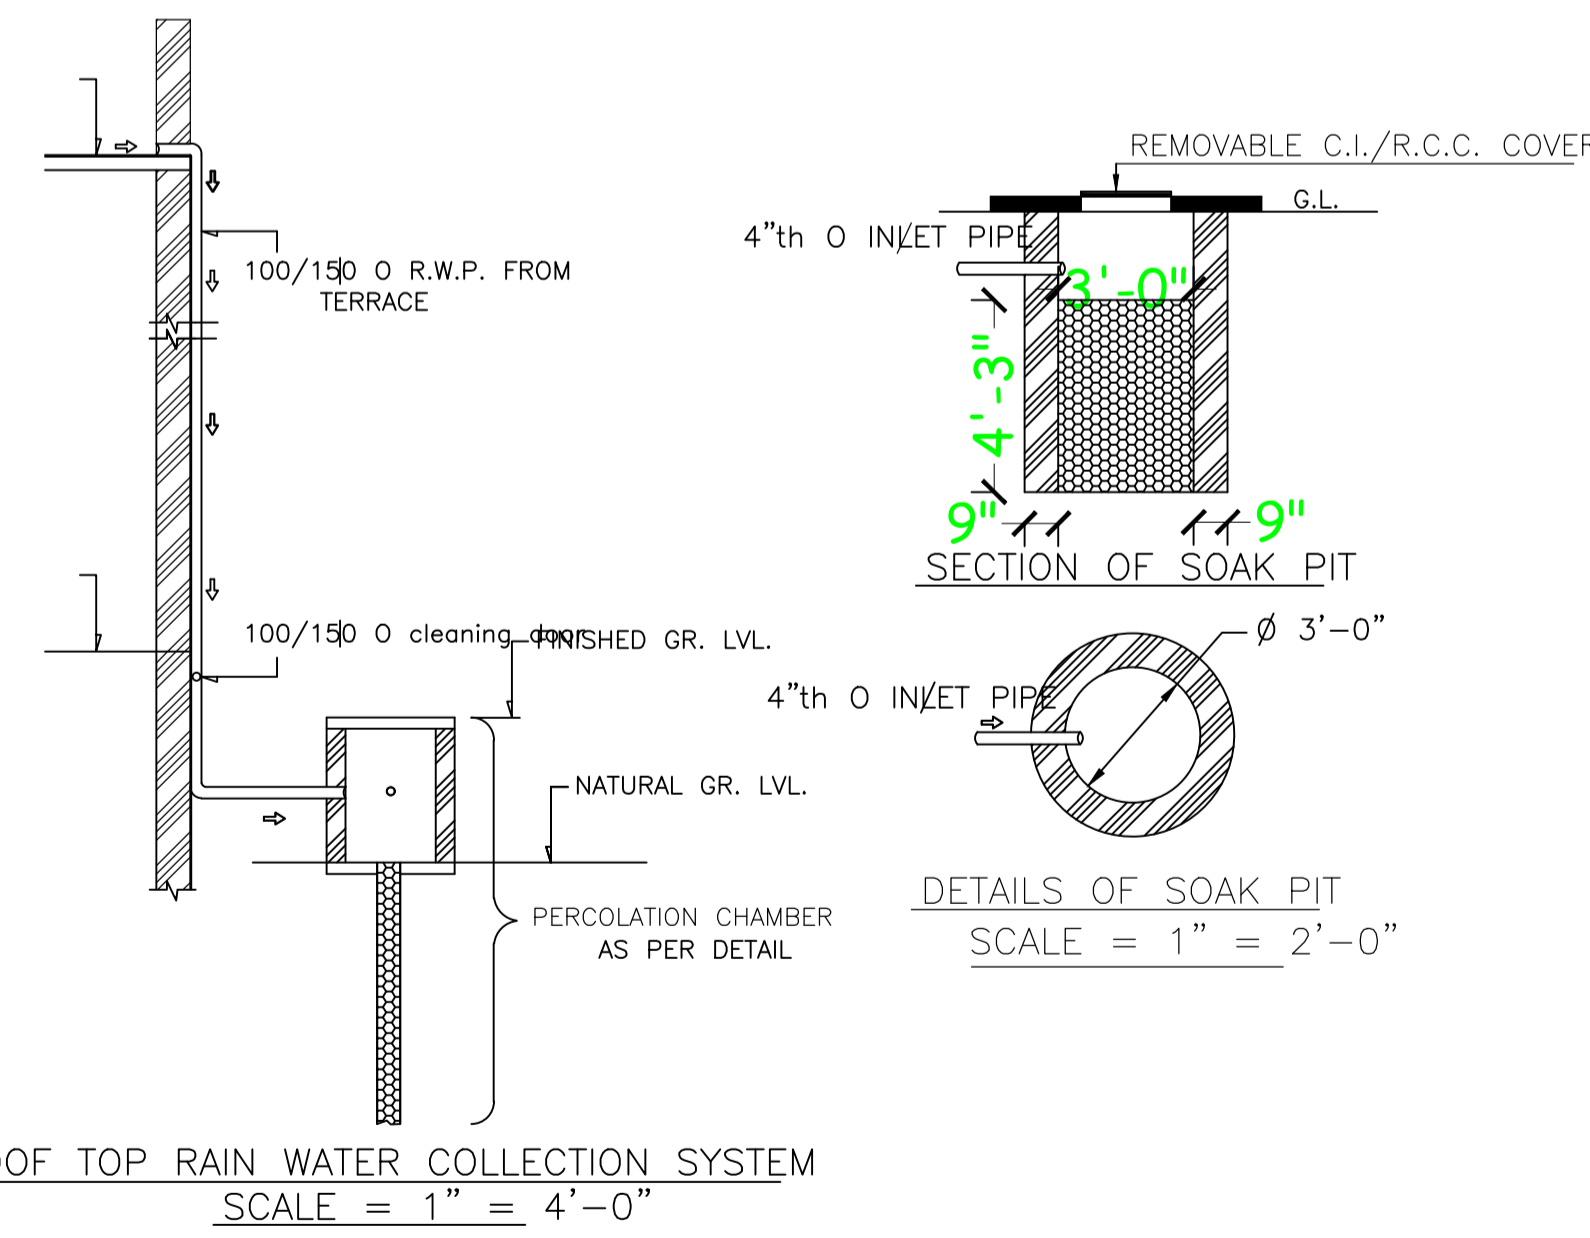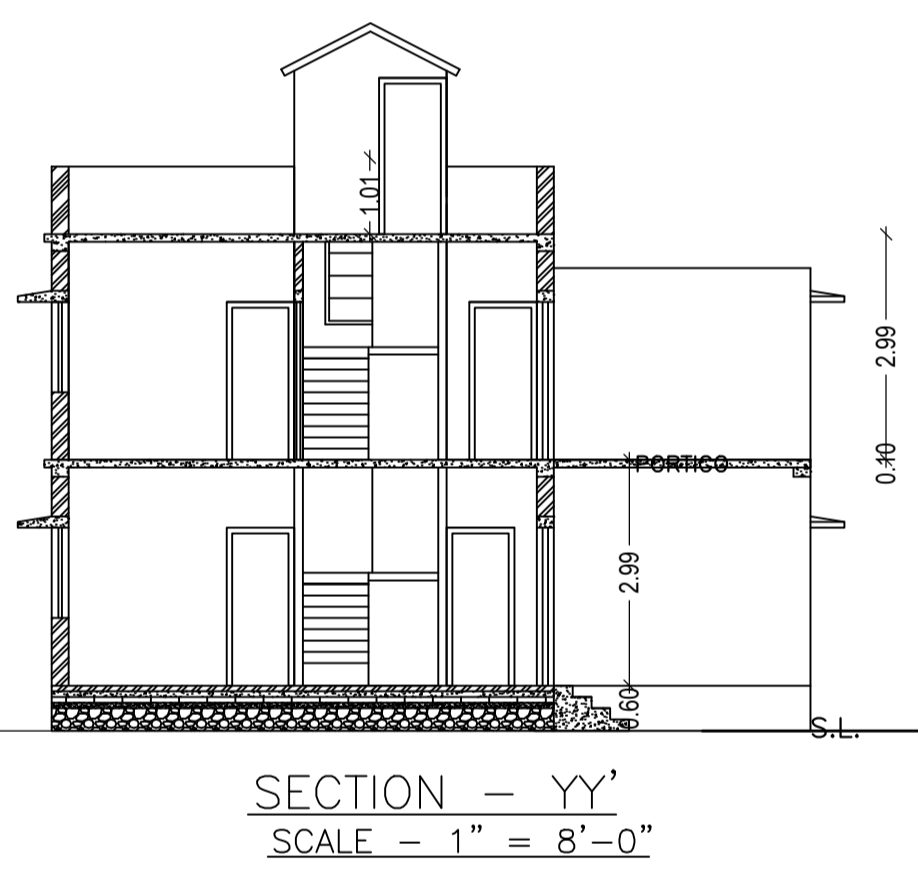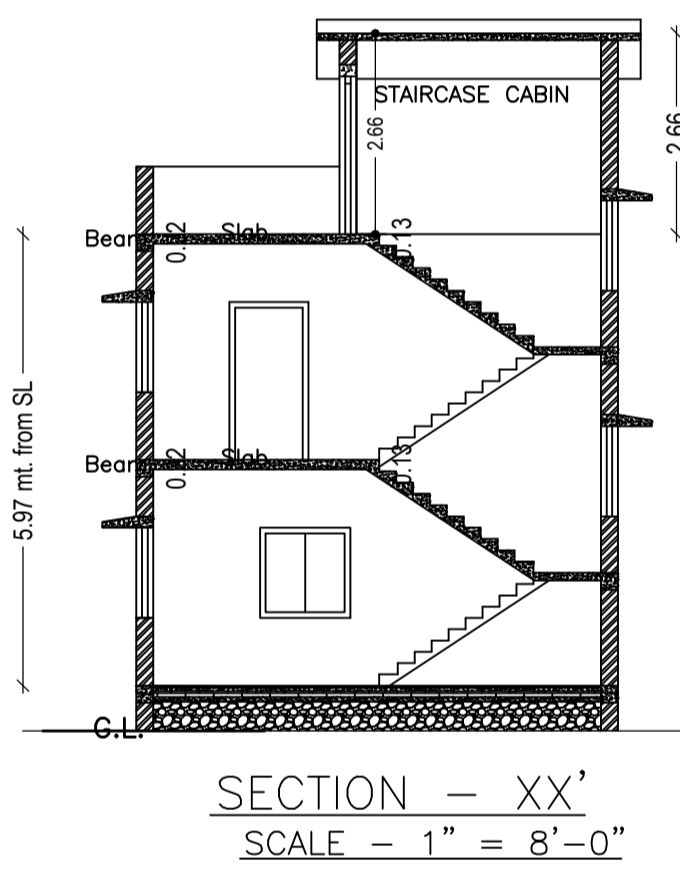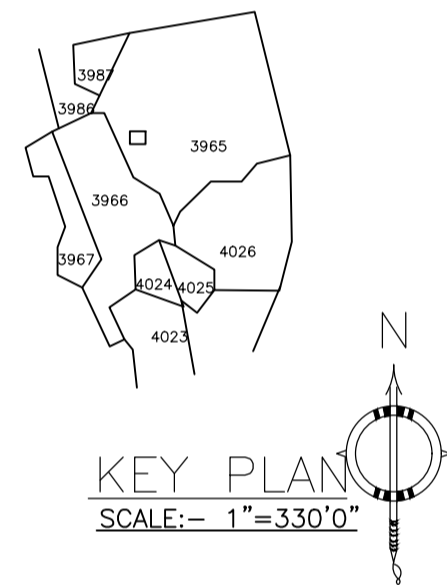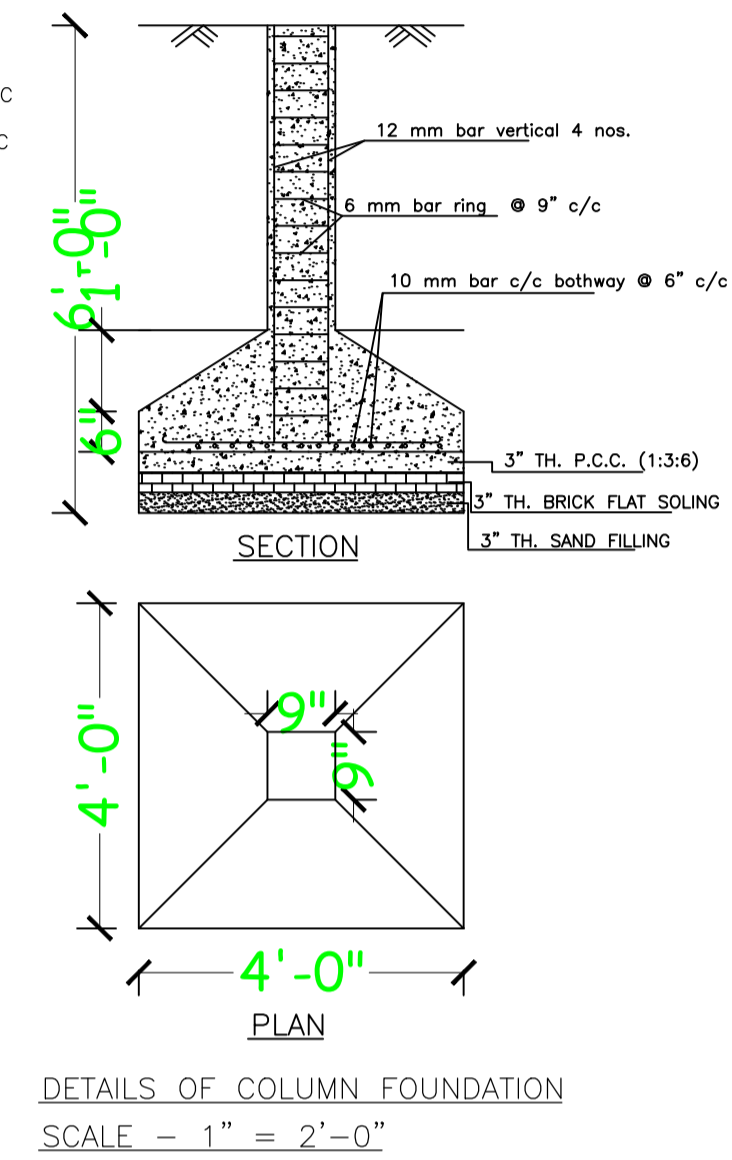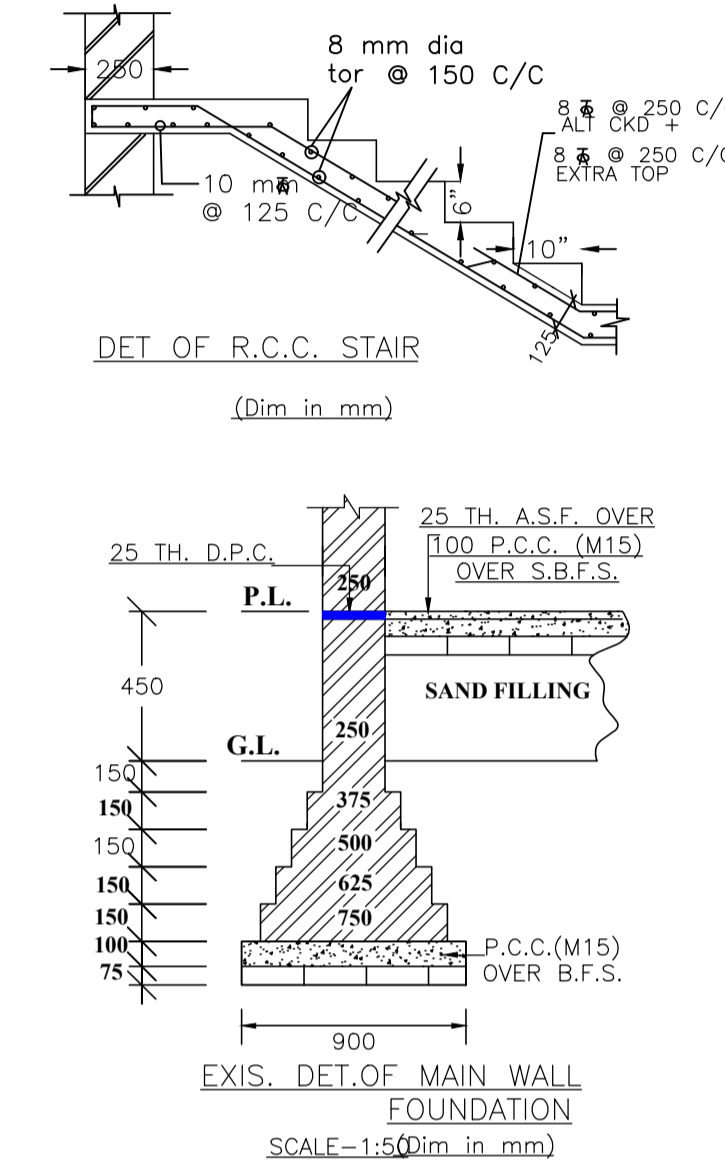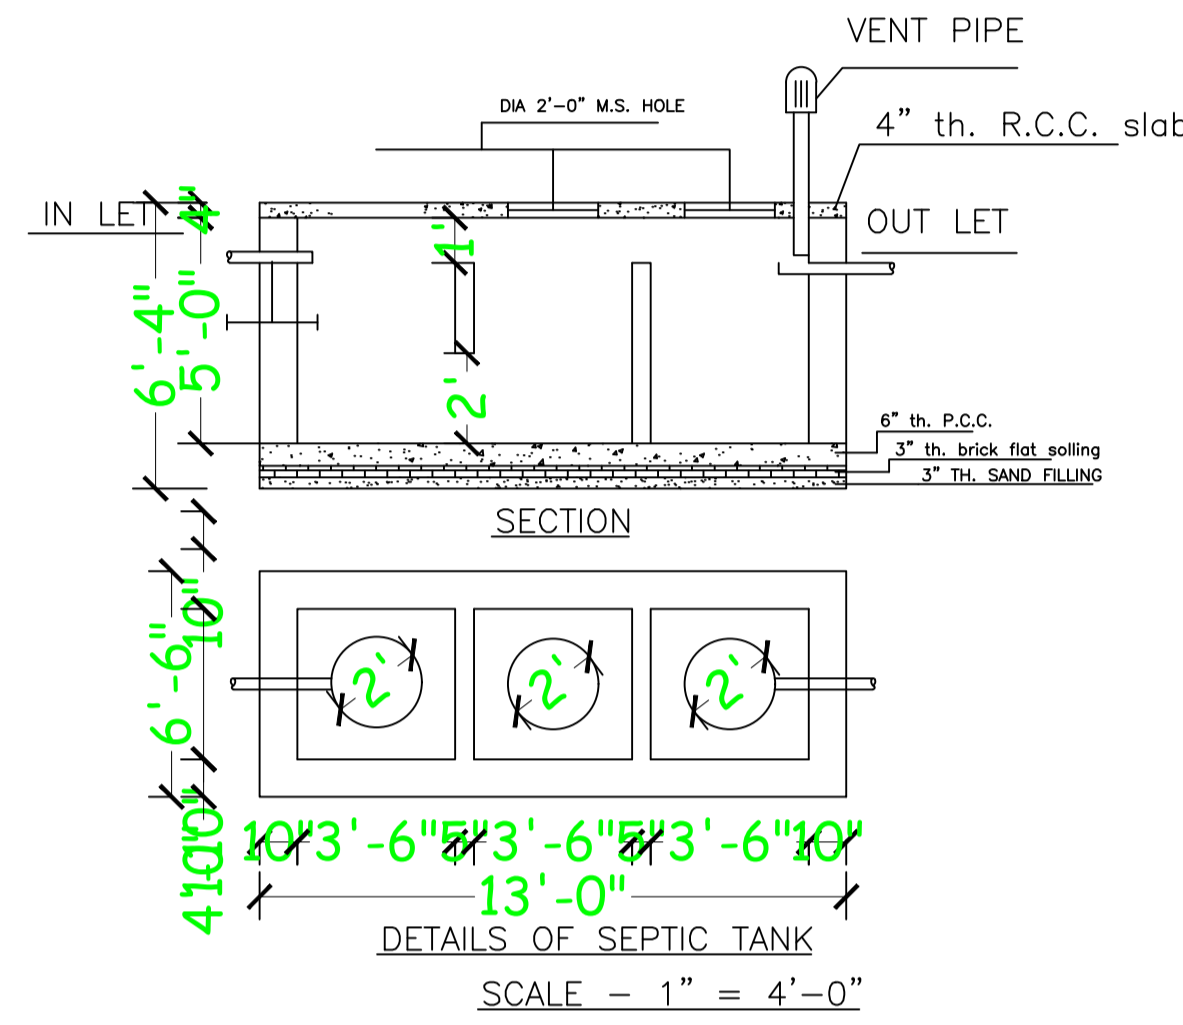

LTP NAME AND SIGNATURE	STRUCTURAL ENG'S NAME AND SIGNATURE	BUILDER NAME AND SIGNATURE	DIGITAL SIGNATURE
RAM PRATAP SINGH MADA/ARC/0024/2019			