





Proposal Basic Information


Proposal File No.	MADA/BP/0305/2022
Owner Name	OM PRAKASH SINGH
Khata No	OLD - 3, NEW - 106
Plot No	OLD - 661 NEW - 684
Village Name	Gosaidih
Use	Mixed
SubUse	Resi+Comm

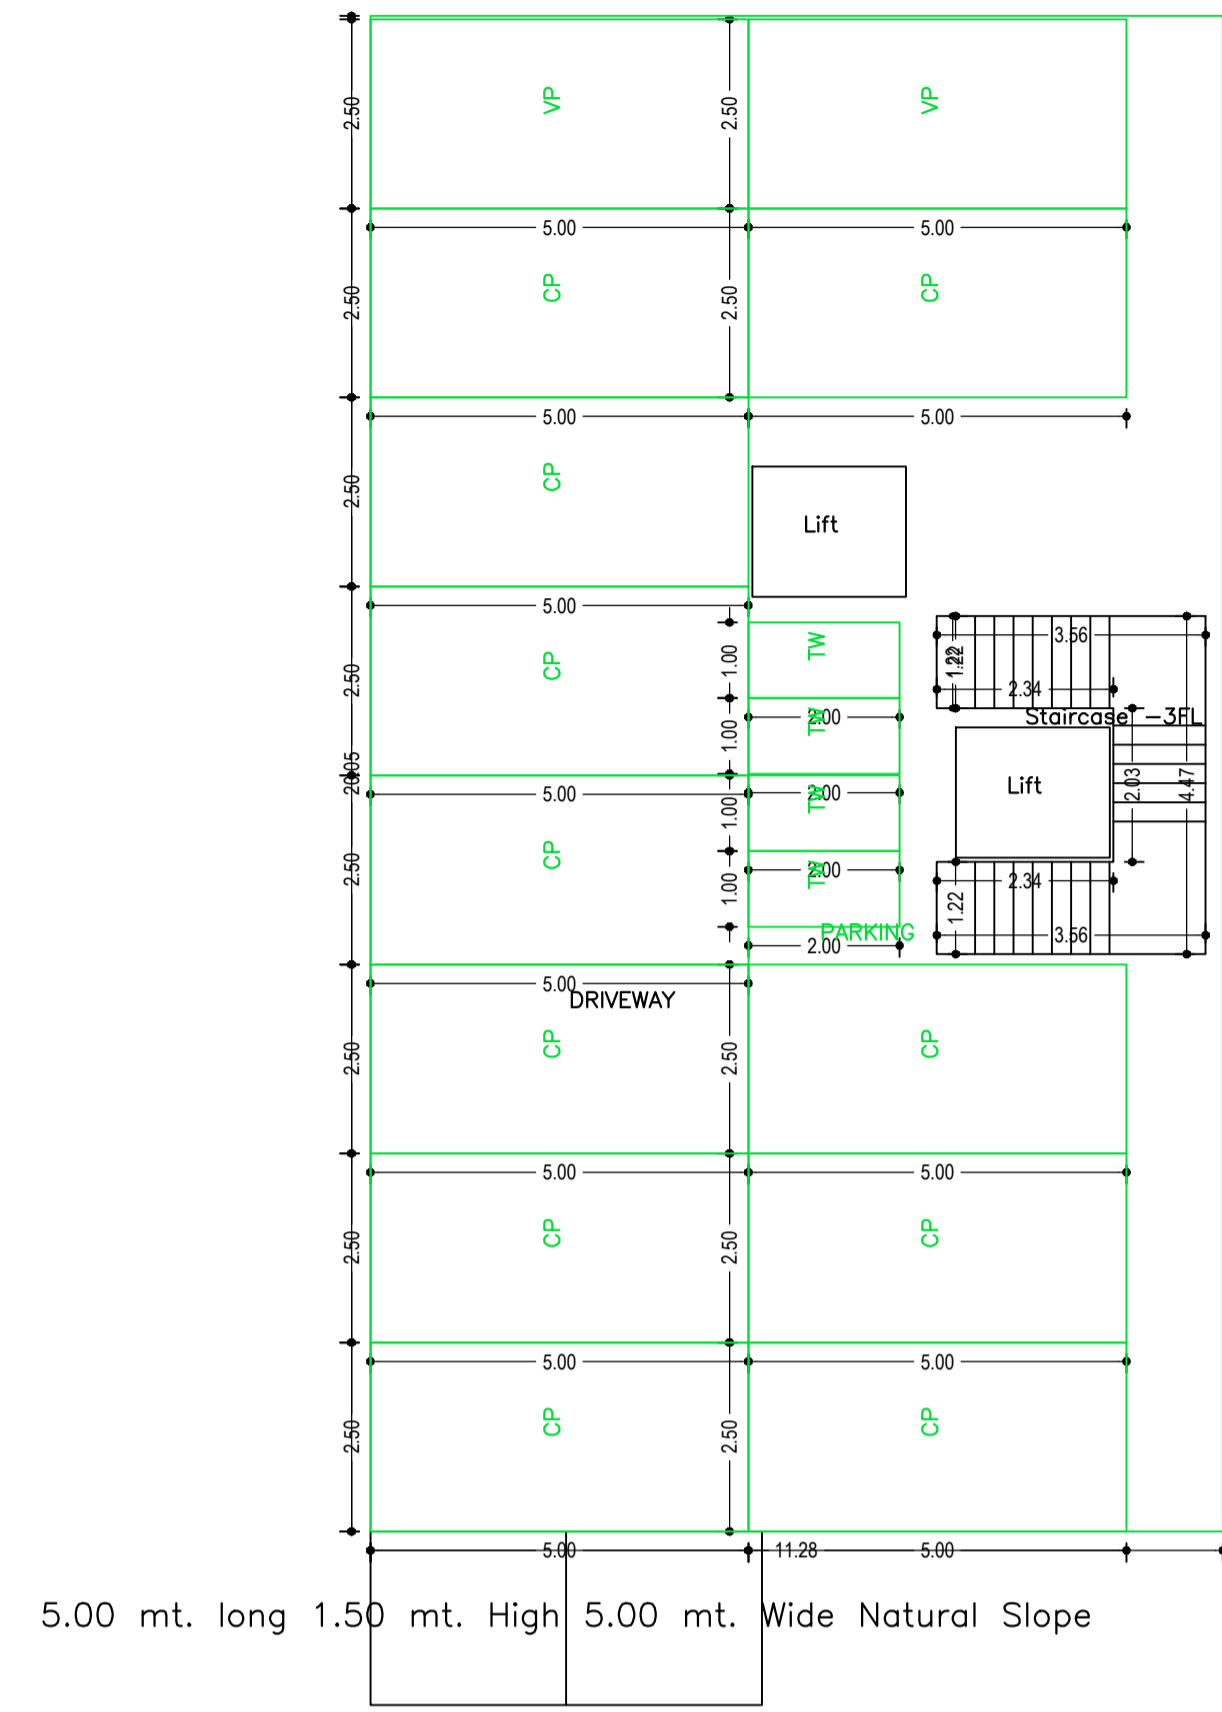


BASEMENT FLOOR PLAN (SCALE 1:100)

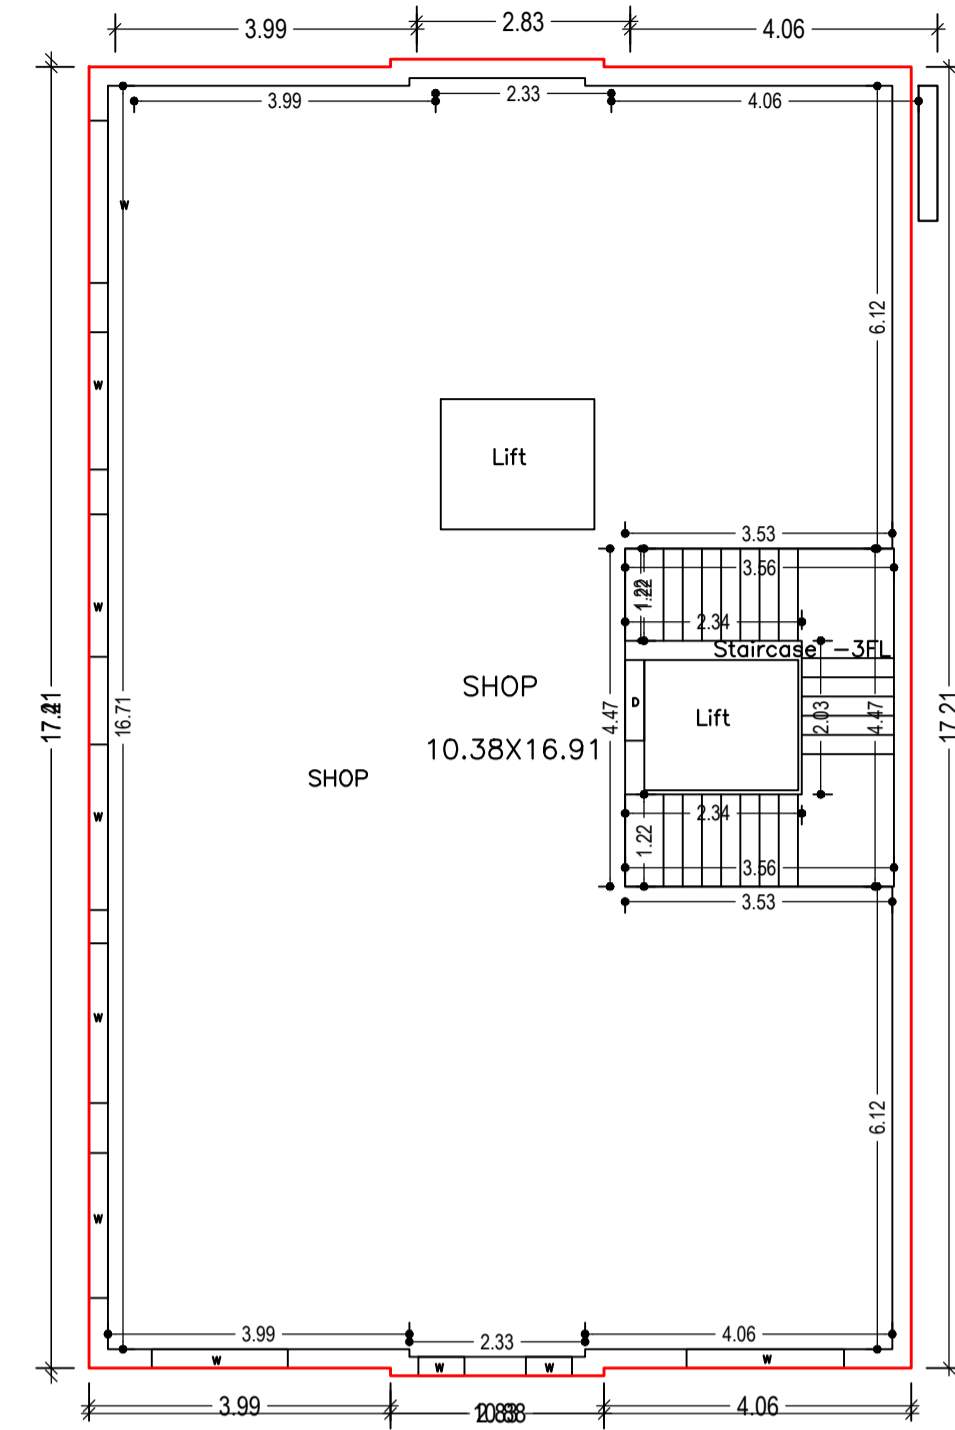






TYPICAL - GROUND, 1, 2 FLOOR PLAN (Proposed) (SCALE 1:100)

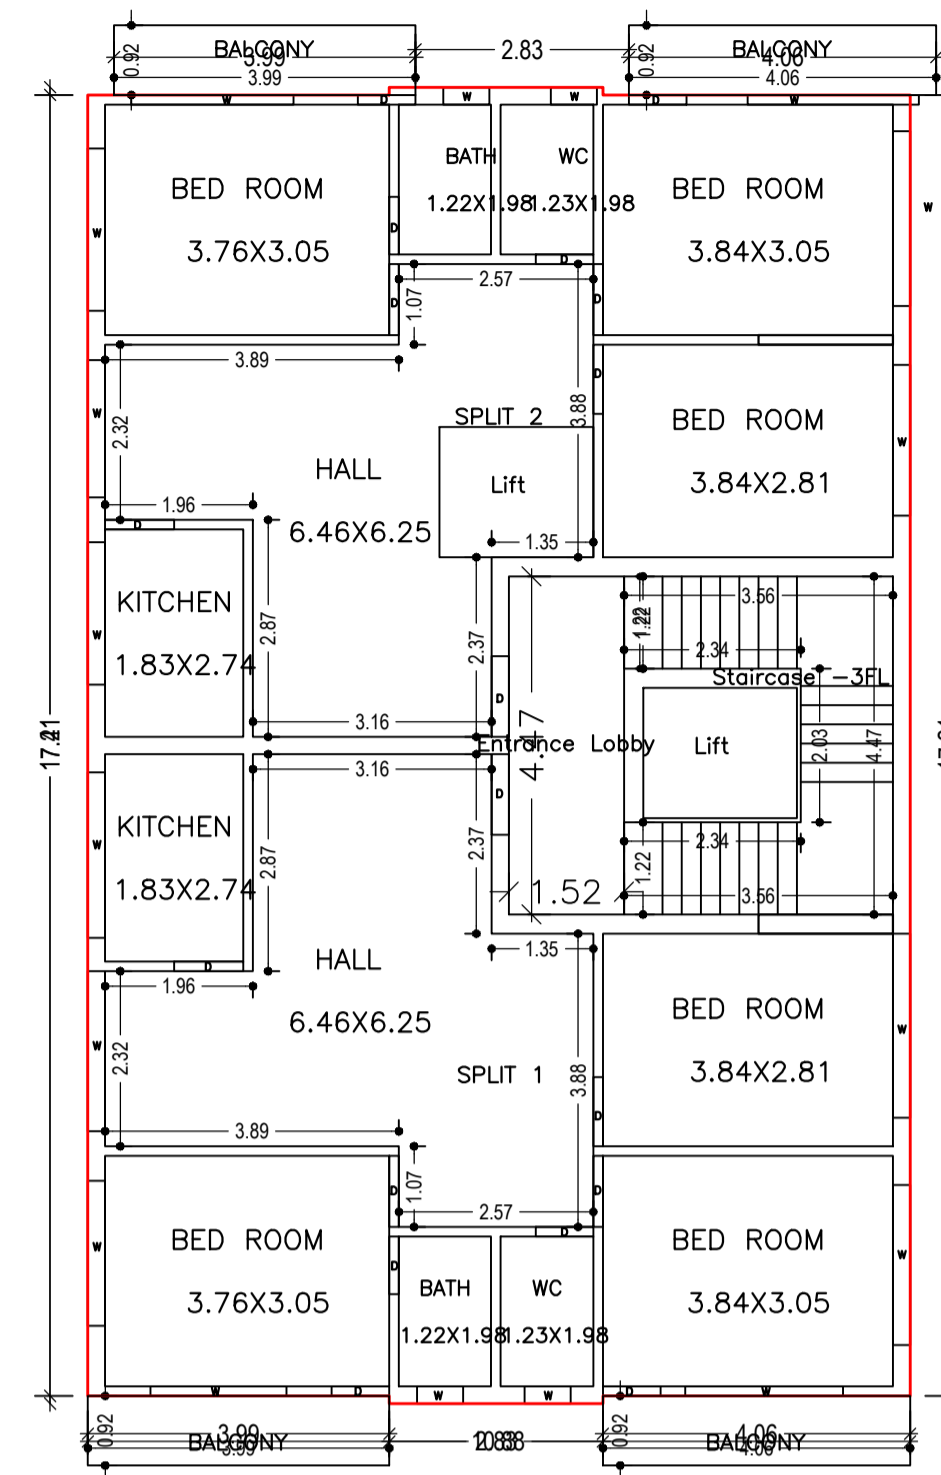

TYPICAL - 3, 4 FLOOR PLAN (Proposed) (SCALE 1:100)

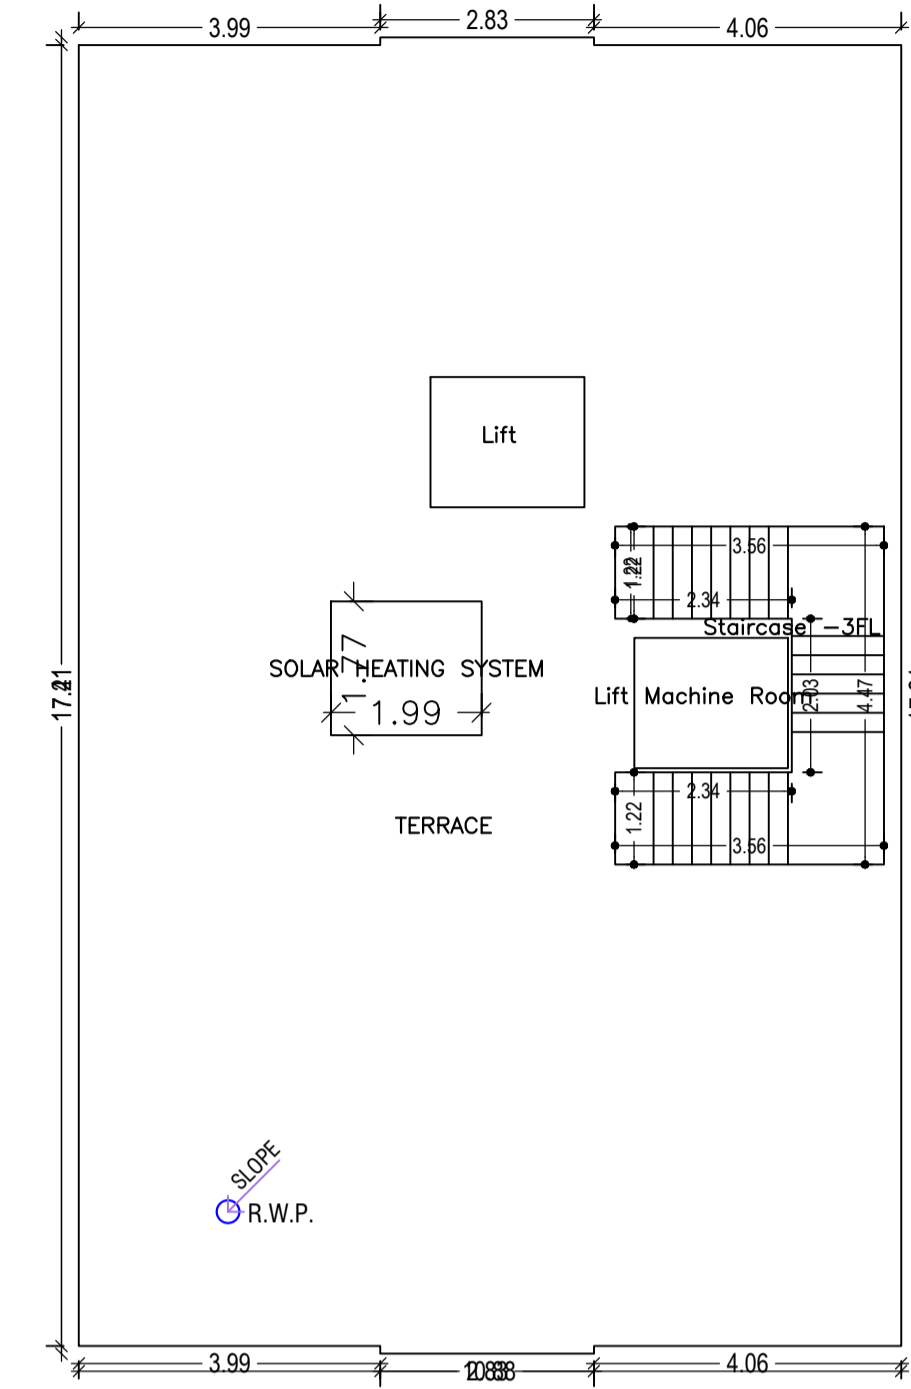

TERRACE FLOOR PLAN (SCALE 1:100)

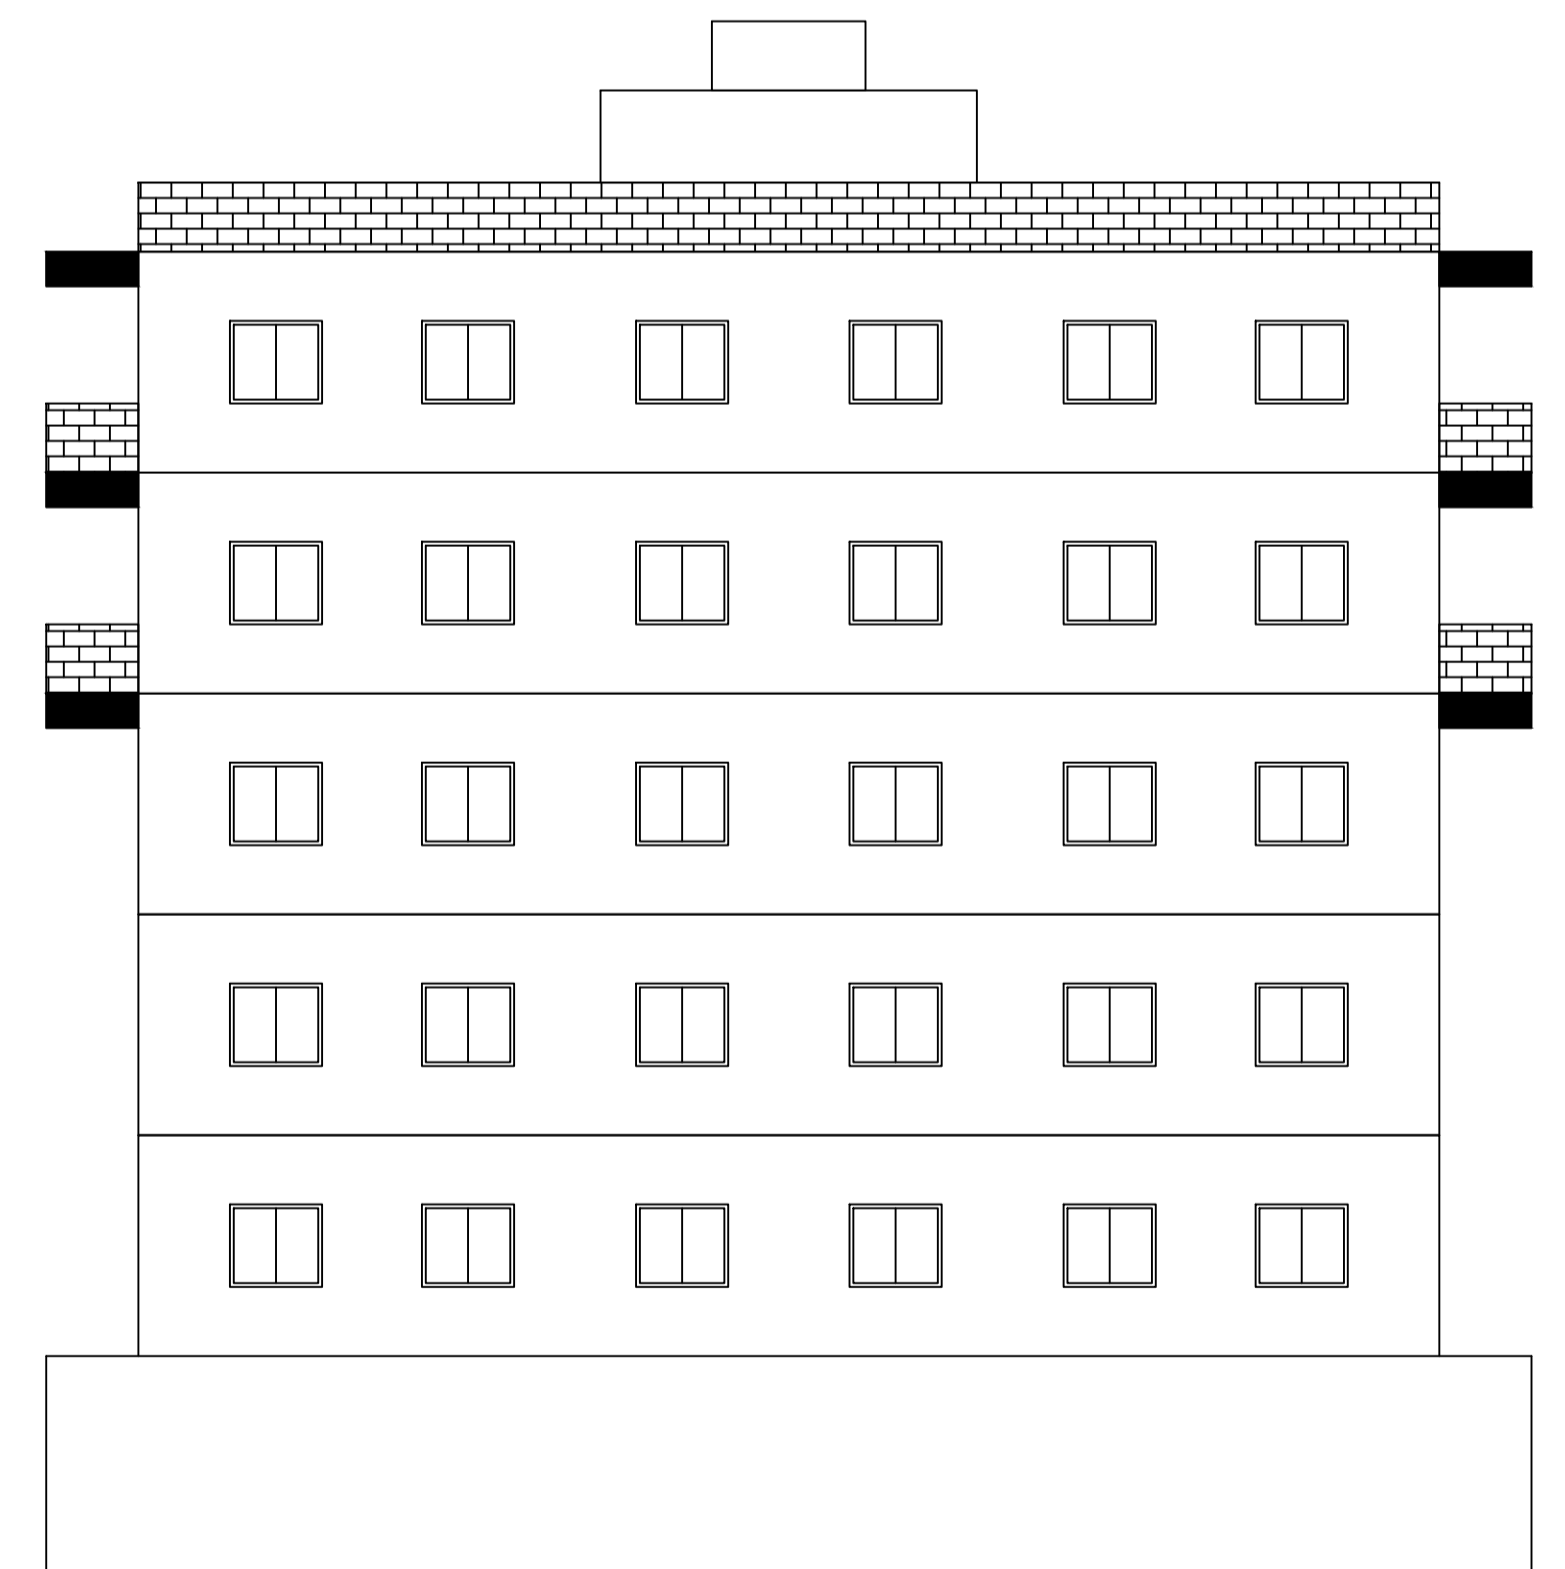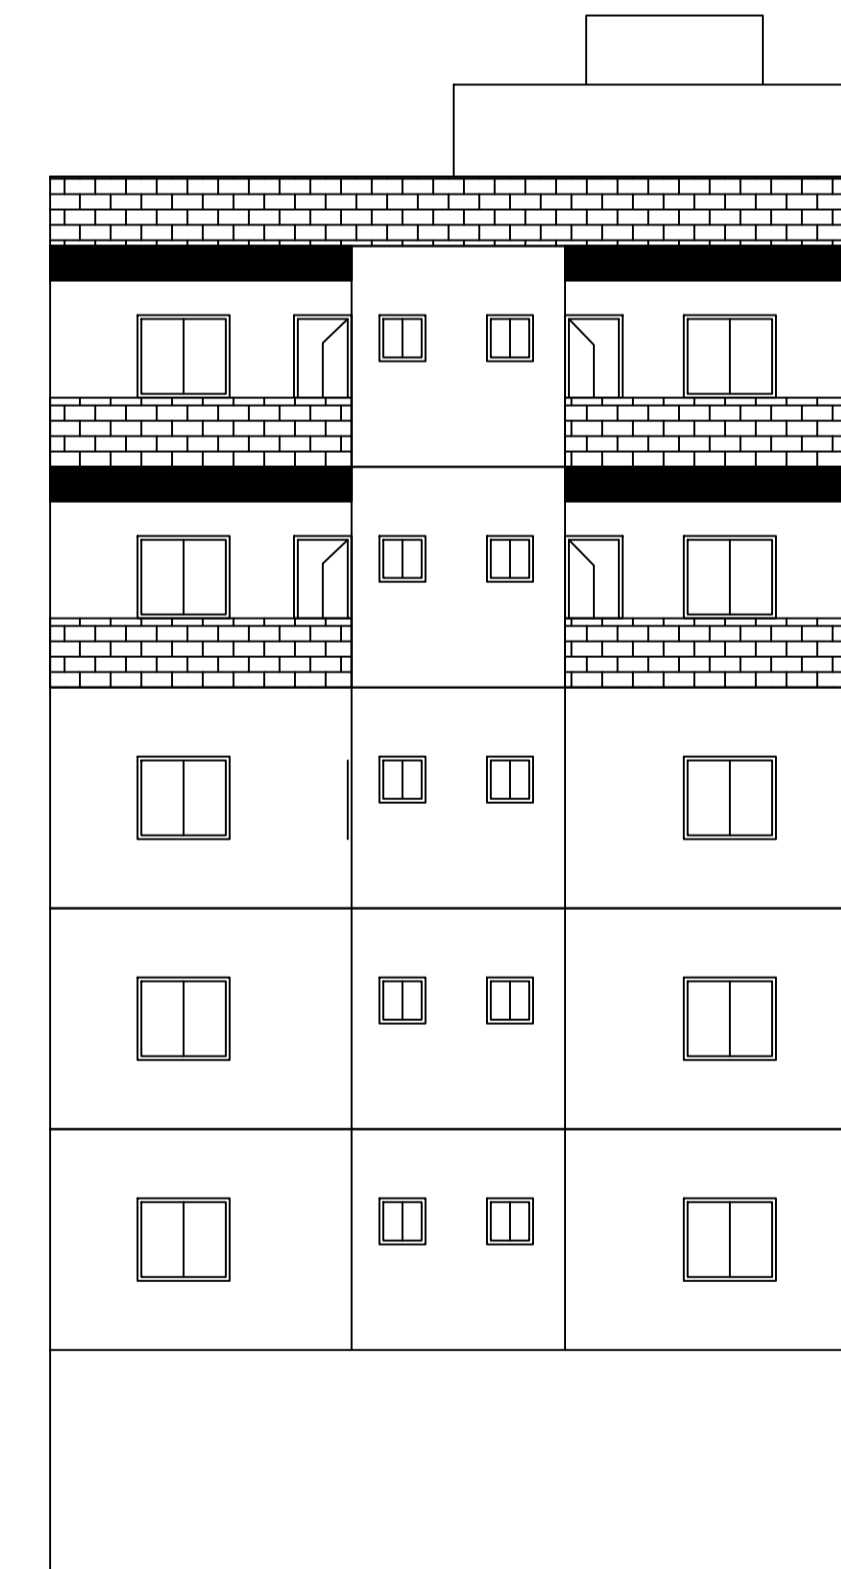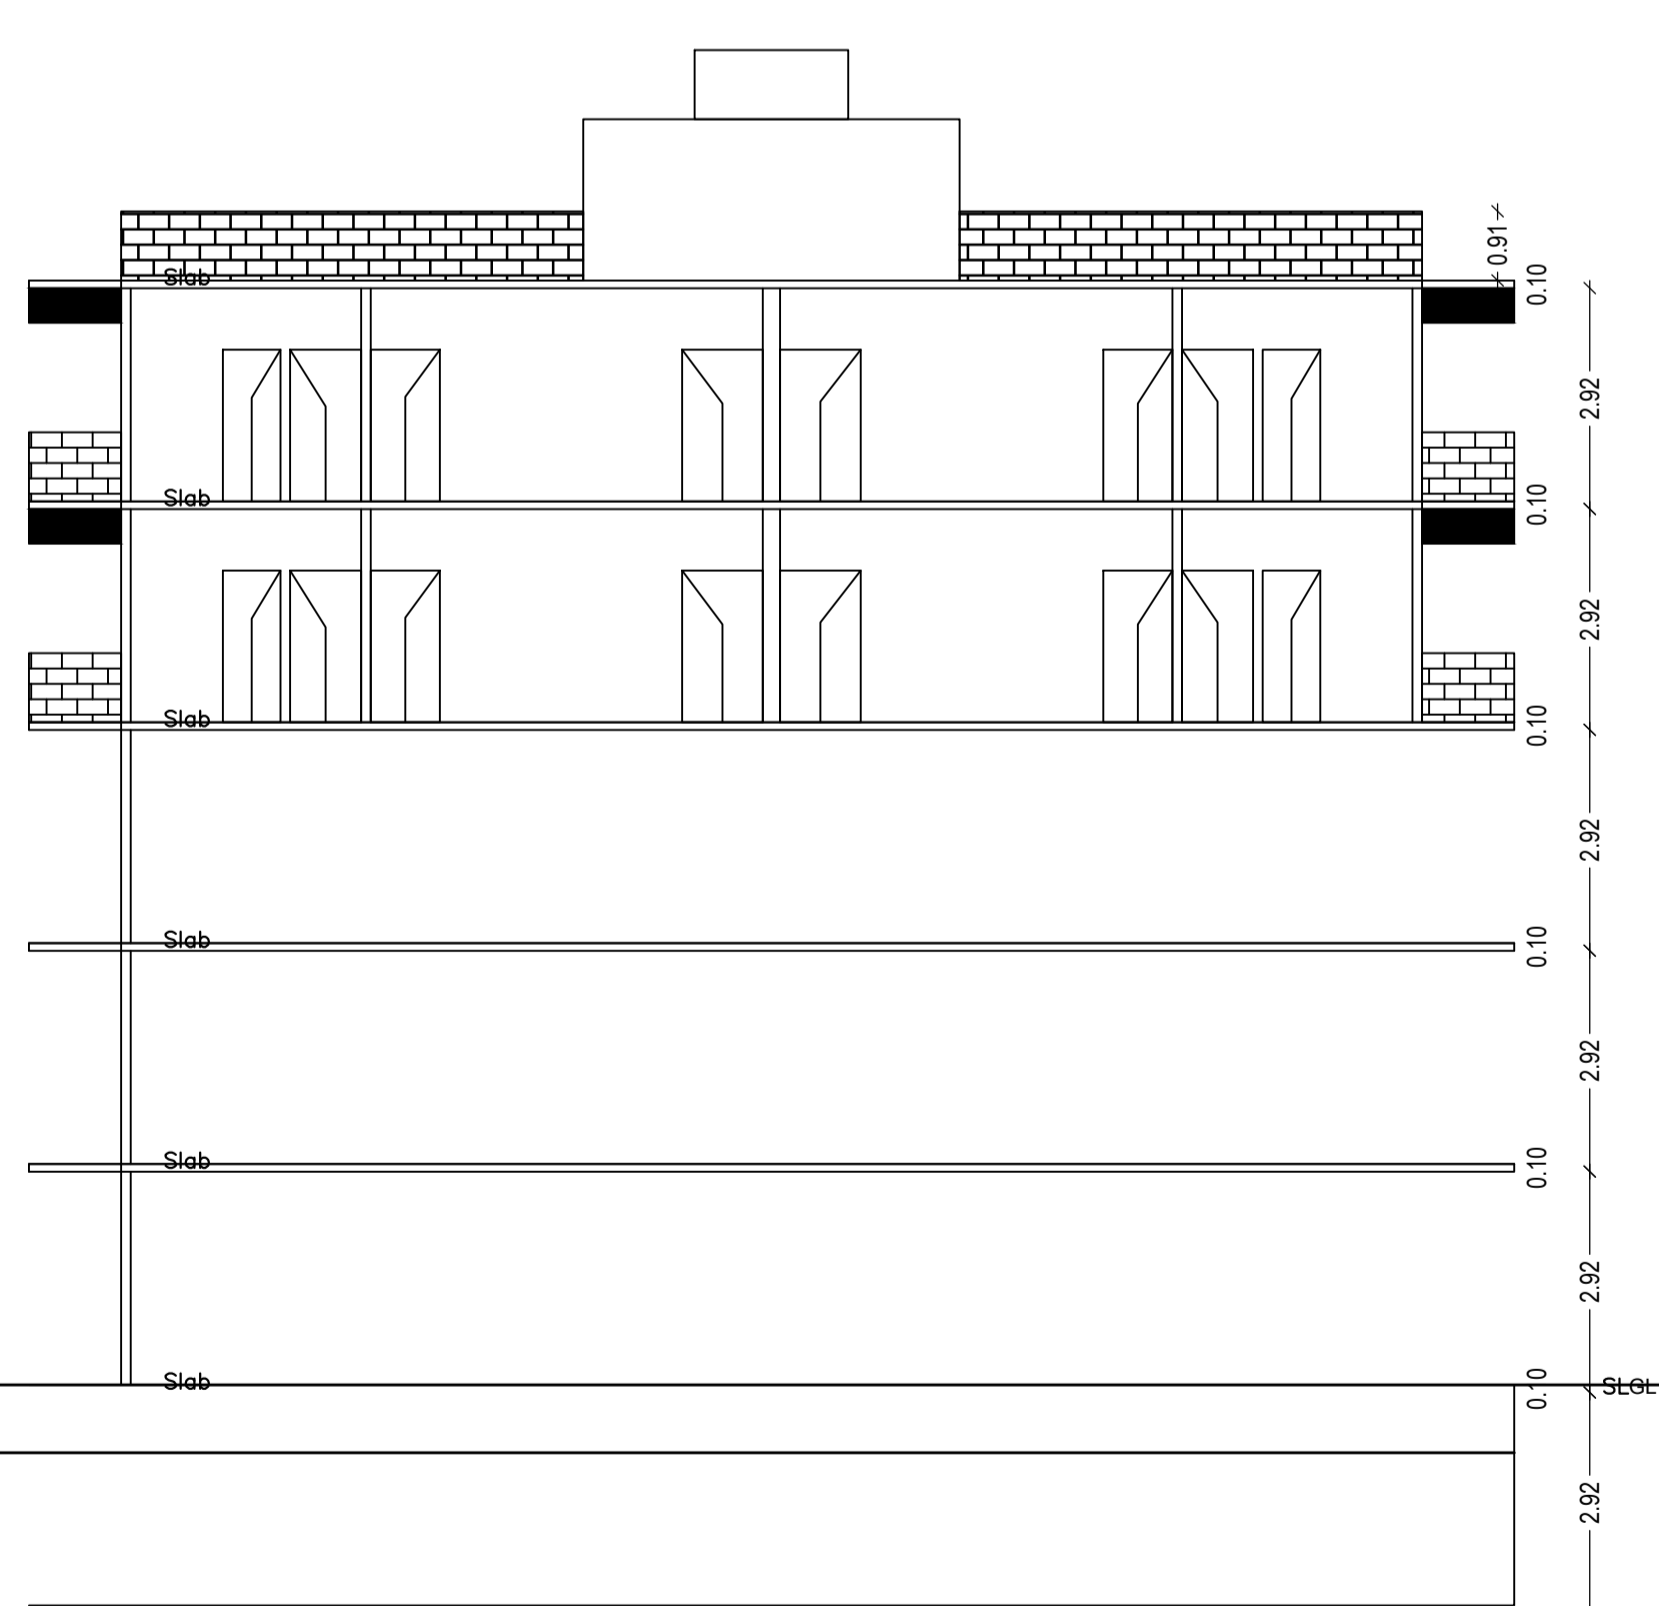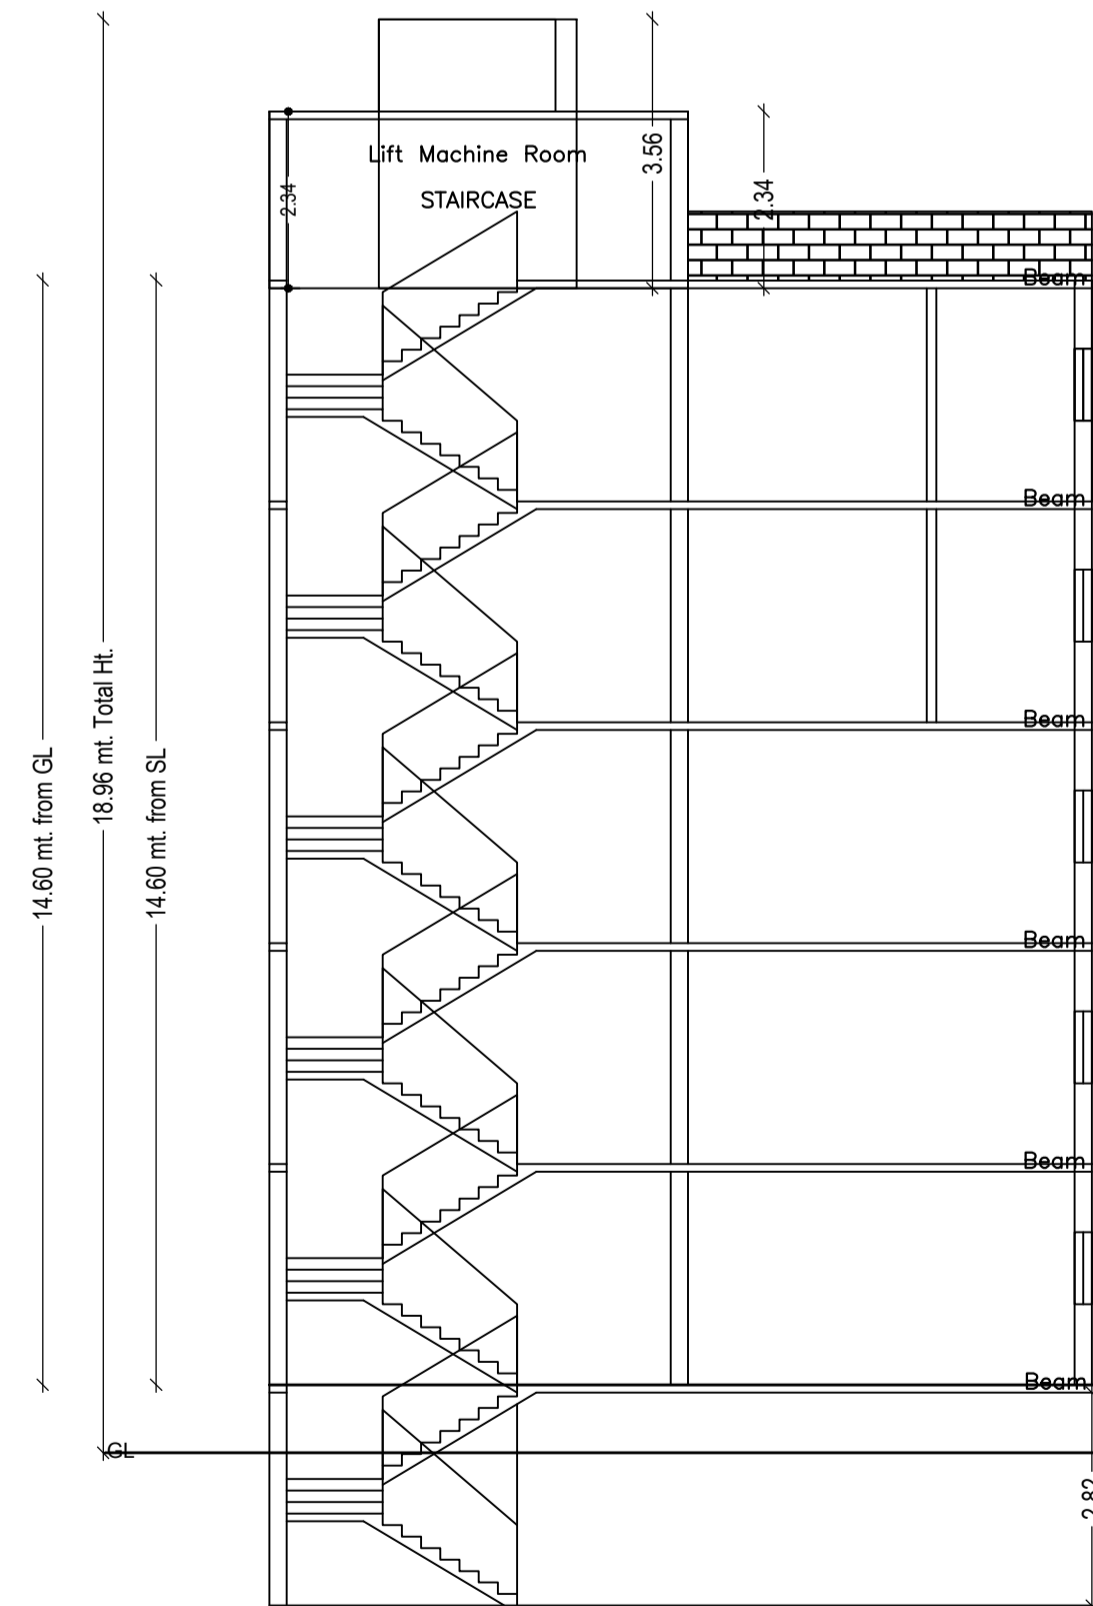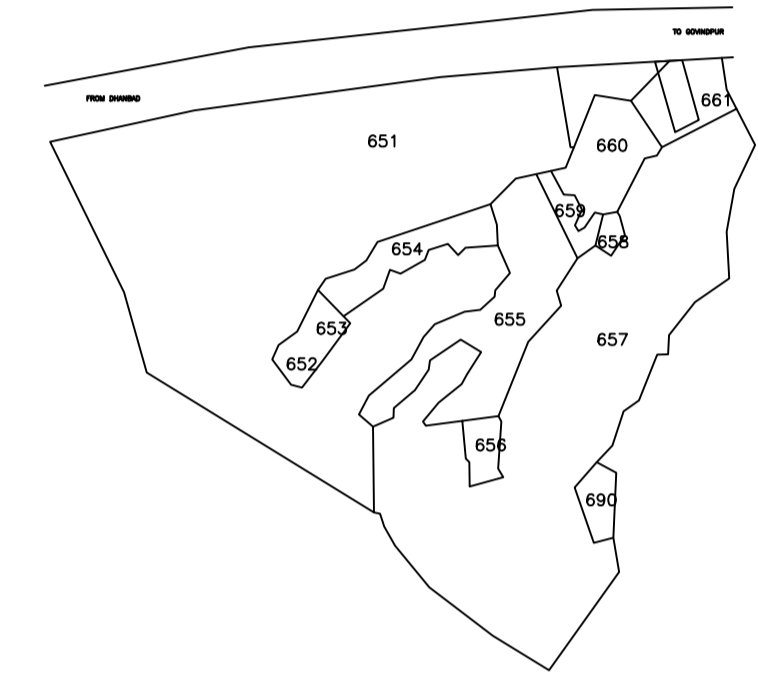

LTP NAME AND SIGNATURE	STRUCTURAL ENG'S NAME AND SIGNATURE	BUILDER NAME AND SIGNATURE	DIGITAL SIGNATURE
Lalan Prasad Singh MADA/ENG/0001/2020			