


ROUTE MAP

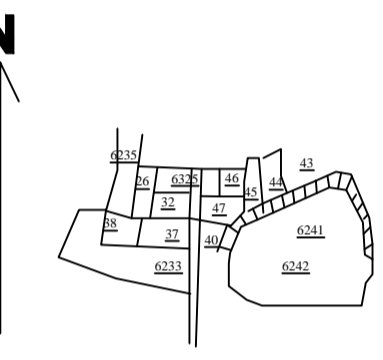





KEY PLAN
SCALE=1"=330'

TITLE OF DRAWING
PROPOSED RESIDENTIAL BUILDING PLAN OF
SRI LAXMIKANT MAHTO S/O SRI HULLAS CHAN
DRA MAHTO MOUZA-RANIPOKHAR THANA-HAR
LA THANA NO-20 PARGANA-KHASPEL DIST-
BOKARO UNDER SURVEY-
KHATA NO-112 PLOT NO-6231
AREA— 5.24 DEC

BRIEF SPACEFICATION
FOUNDATION—CEMENT CONCRETE
BRICK WORK IN FOUNDATION & SUPERSTRUCTURE
FIRST CLASS BRICK WORK IN CEMENT MOR. (1:1:6)
D.P.C.—1" D.P.C. IN CEMENT CON. (1:2:4)
FLOOR—1" I.P.S. OVER 3" P.C.C.
ROOF—4"THK. R.C.C. ROOF (1:1.5:3)
LINTEL—6"THK. R.C.C. LINTEL (1:1.5:3)
STAIRS—RISE—7", TREAD— 10"
DOORS—D-3'3"X7'0" D1-3'0"X7'0",D2-2'6"X7'0"
WINDOWS—W-4'0"X4'0",W1-3'0"X4'0"
VENTS—V-2'0"X2'0"

0.9000

STATEMENT OF AREA		BOUNDARIES
TOTAL PLOT AREA-	211.21 SQM	N- CO.NJ
GROUND FLOOR AR-	132.95 SQM	S- 6.0 M WIDE ROAD
FIRST FLOOR AREA-	132.95 SQM	E- 6.0 M WIDE ROAD
TOTAL COV. AREA-	265.91 SQM	W- DIVESH KR MAHTO
% OF COV	62.94%	
FAR	1.25	

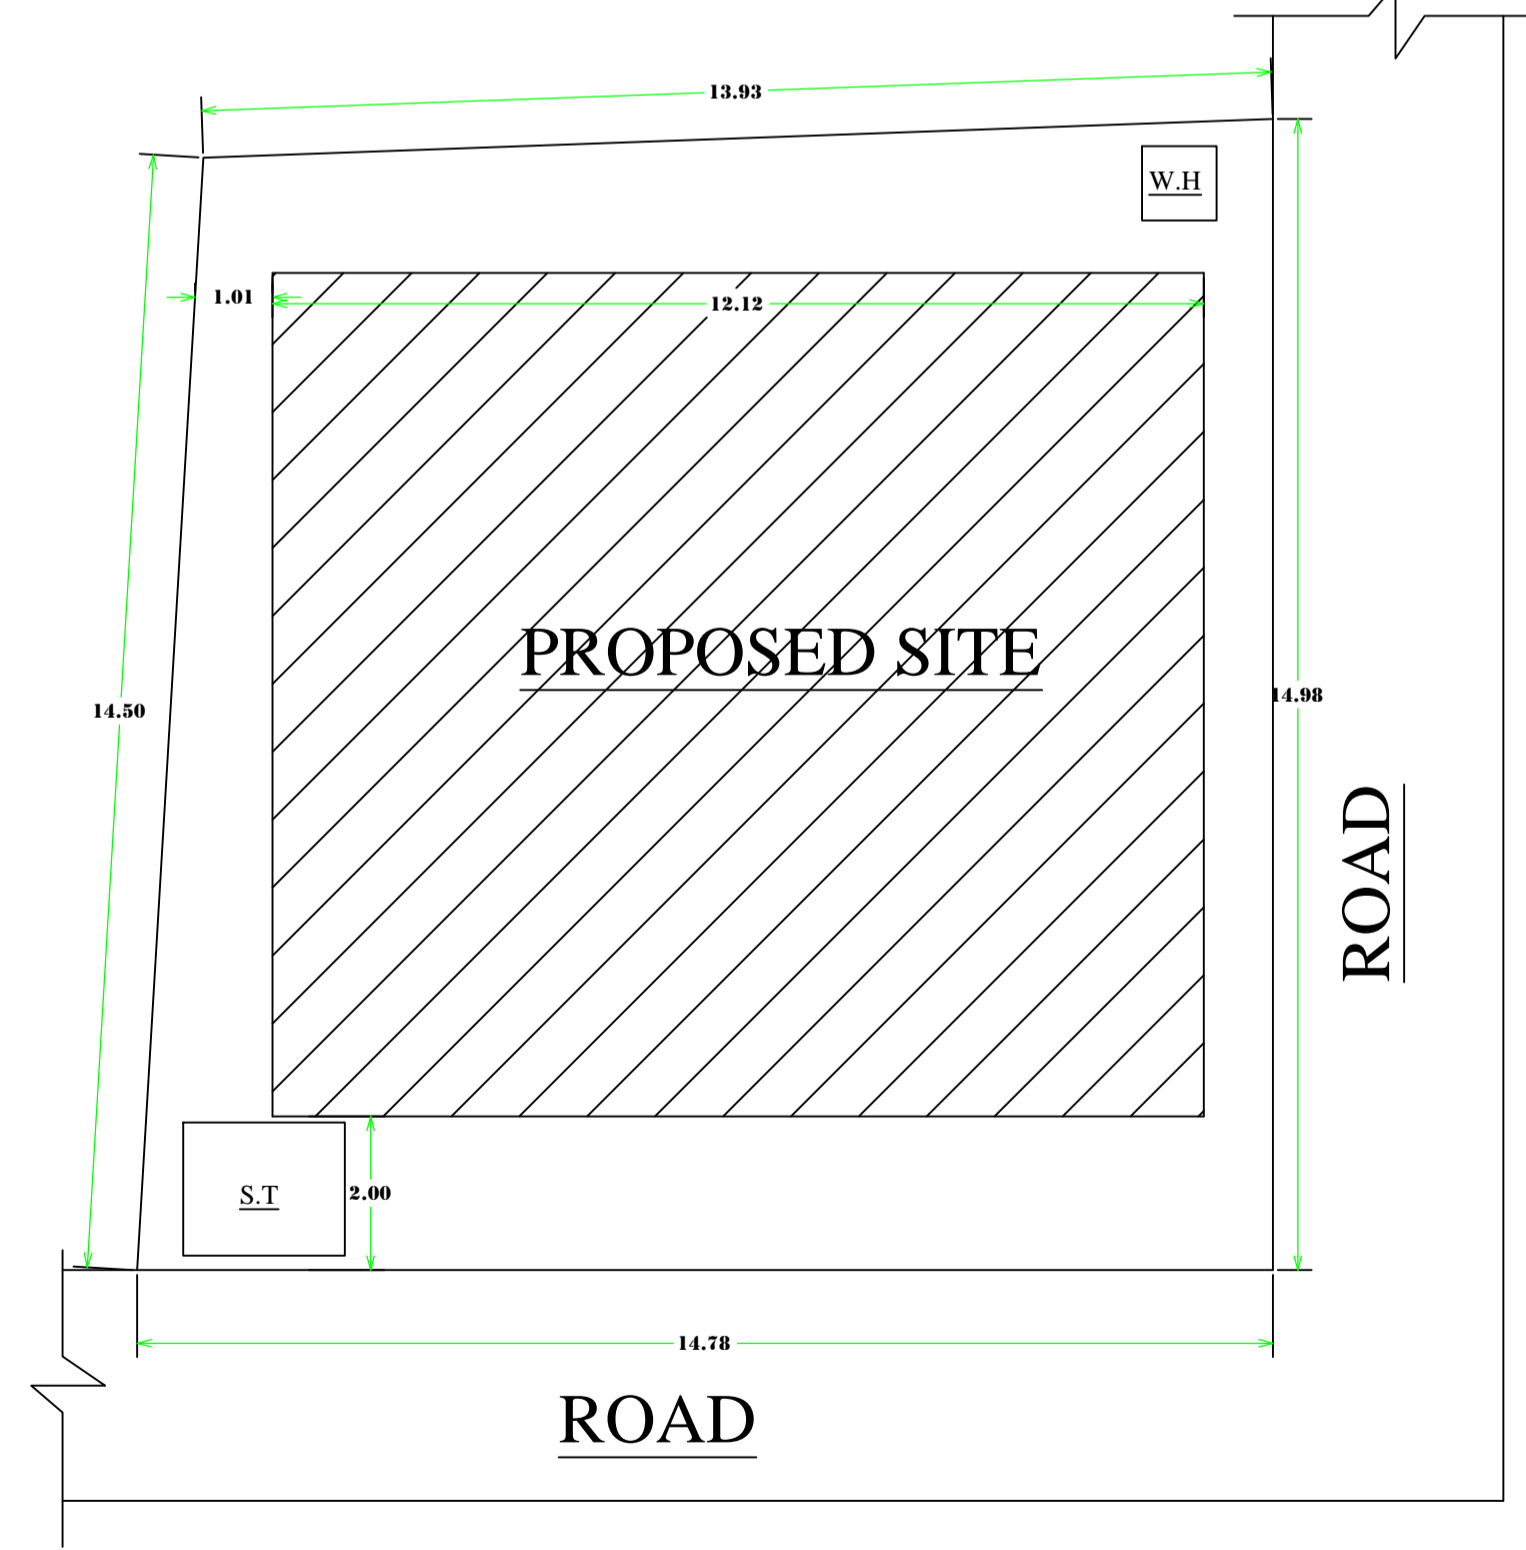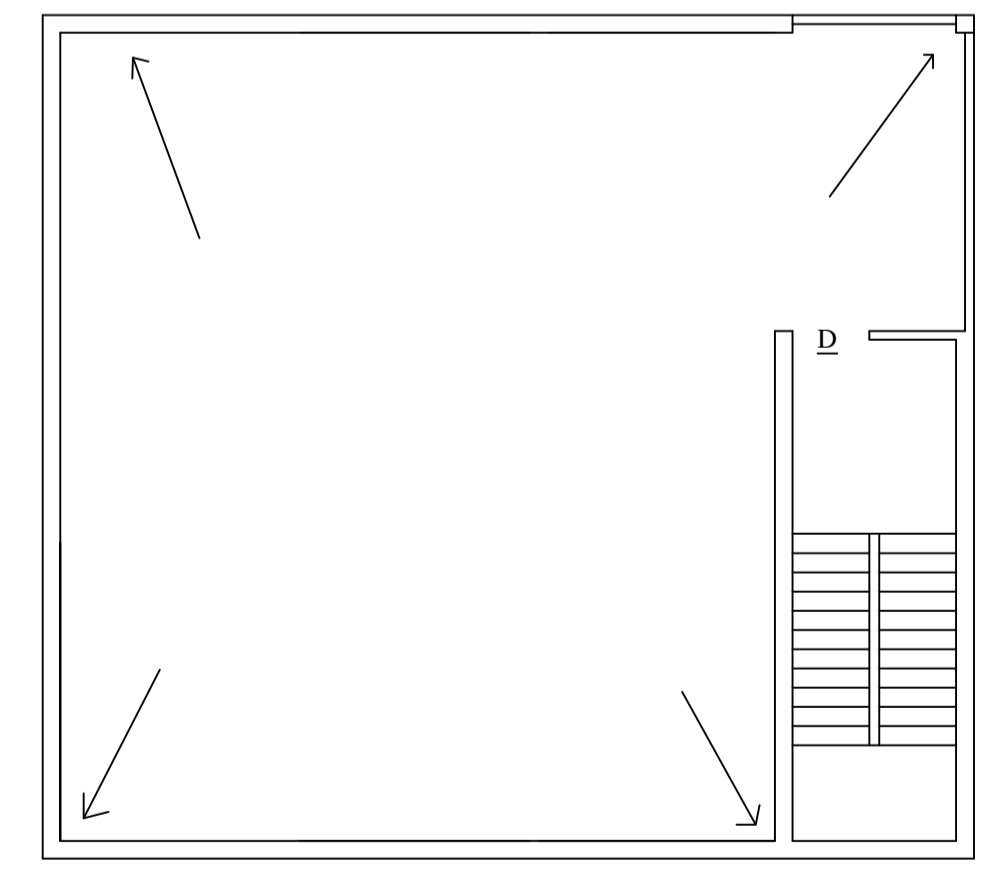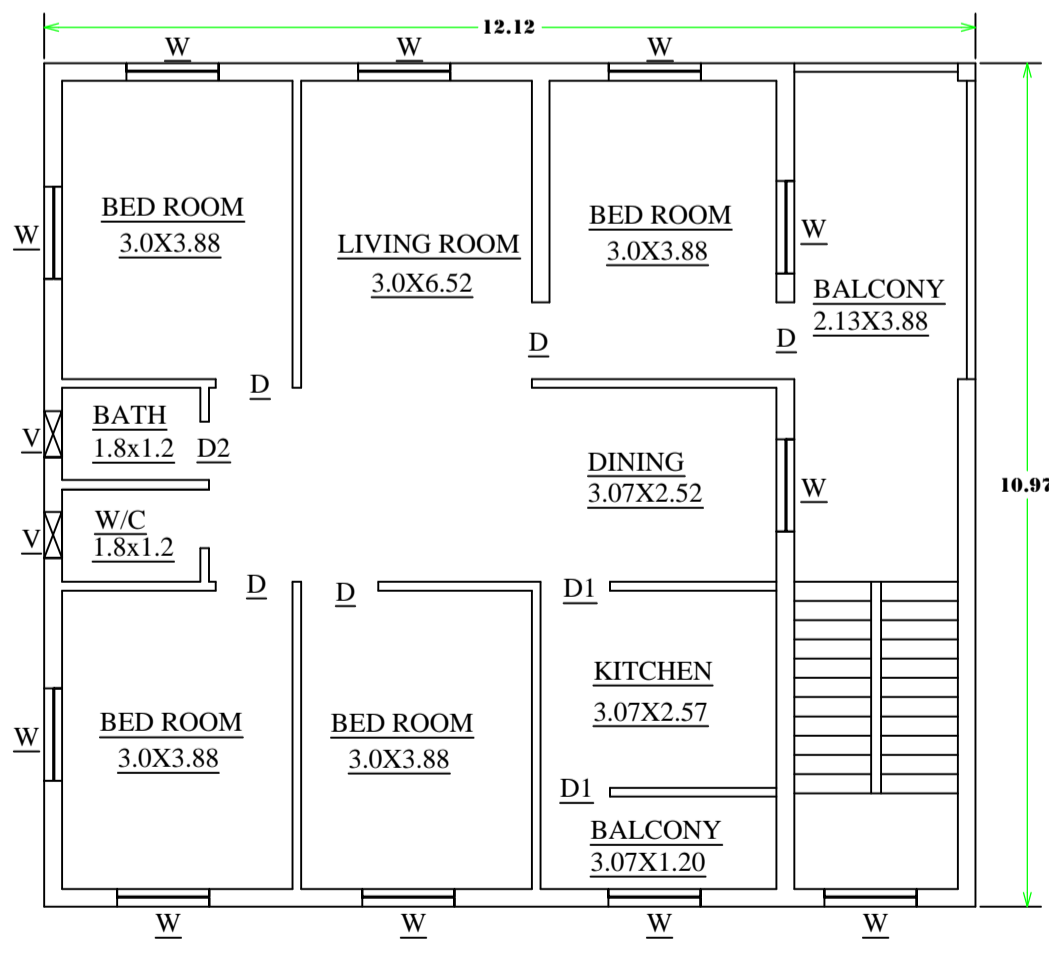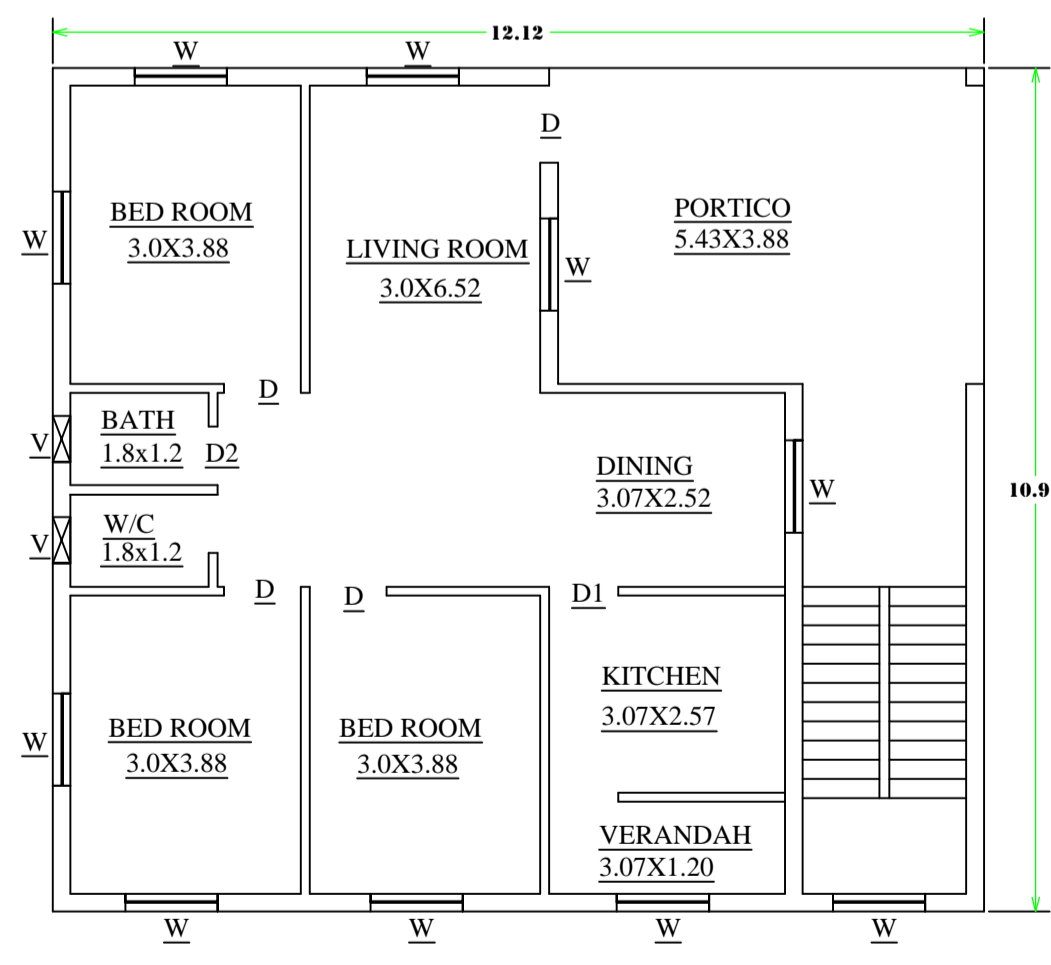

GROUND FLOOR PLAN

FIRST FLOOR PLAN

ROOF PLAN

SITE PLAN

DRG NO- _____ DRAWN BY- _____
 SIGNATURE OF OWNERS SIGNATURE OF ENGINEERS