





Proposal Basic Information


Proposal File No.	MADA/BP/0032/2023
Owner Name	SMT. SUPRIYA BISWAS
Khata No	OLD KHATA NO-55, NEW KHATA NO-215
Plot No	OLD PLOT NO-2527, NEW PLOT NO-3963
Village Name	Bara Pichri
Use	Residential
SubUse	Bungalow/ Dwelling / Non Apartment

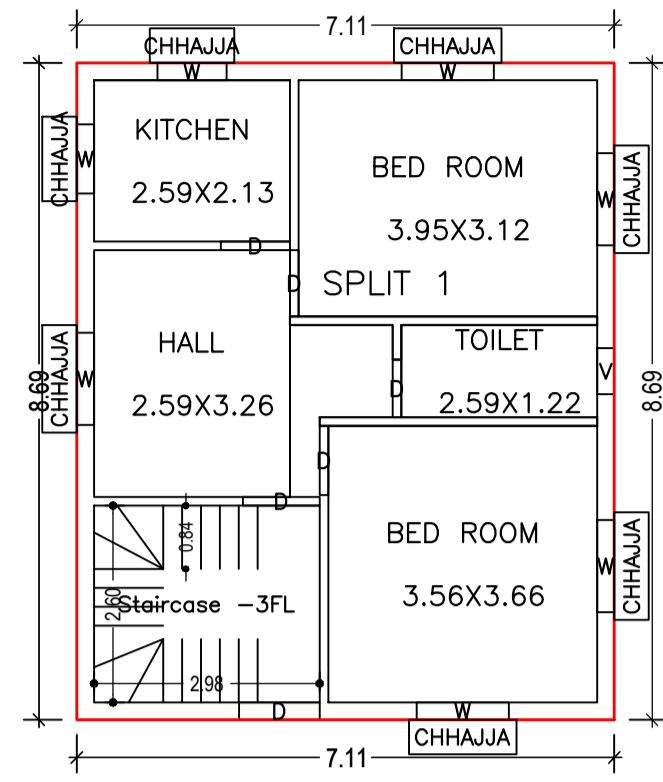


GROUND FLOOR PLAN  
(Proposed)  
(SCALE 1:100)

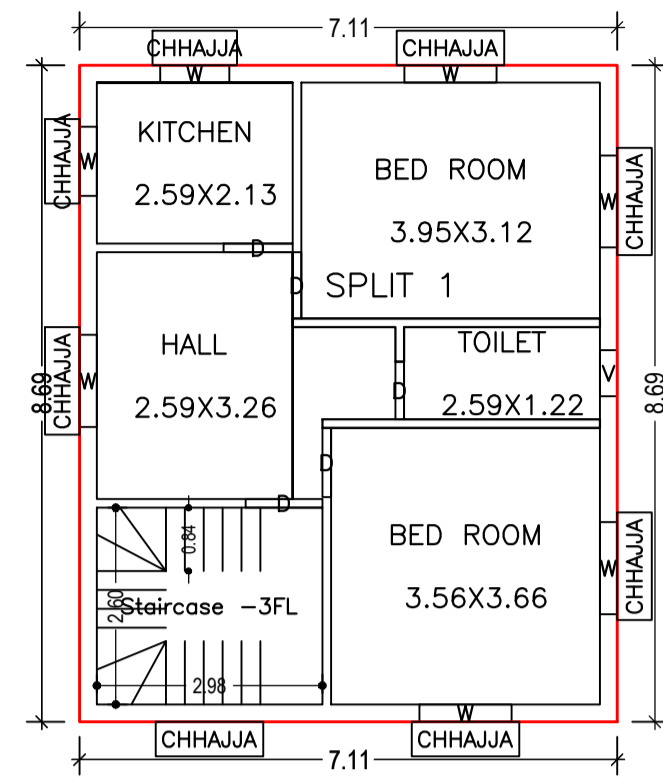

FIRST FLOOR PLAN  
(Proposed)  
(SCALE 1:100)

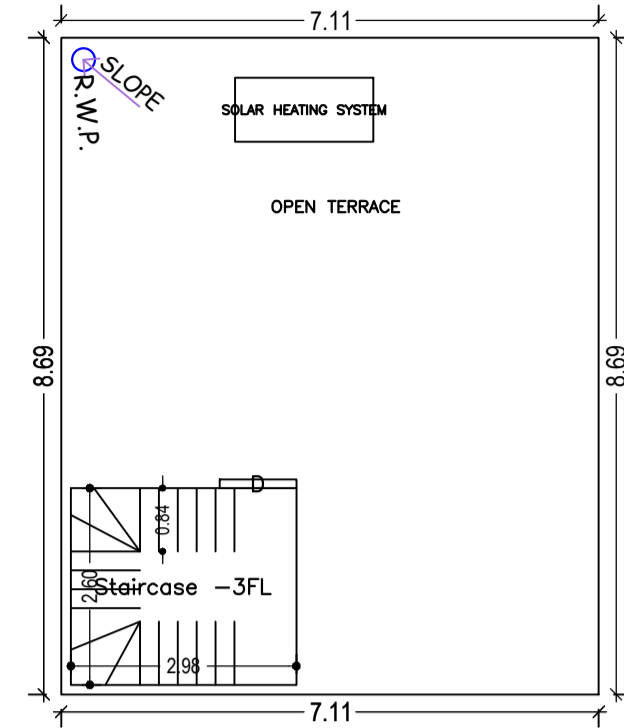


TERRACE FLOOR PLAN  
(SCALE 1:100)

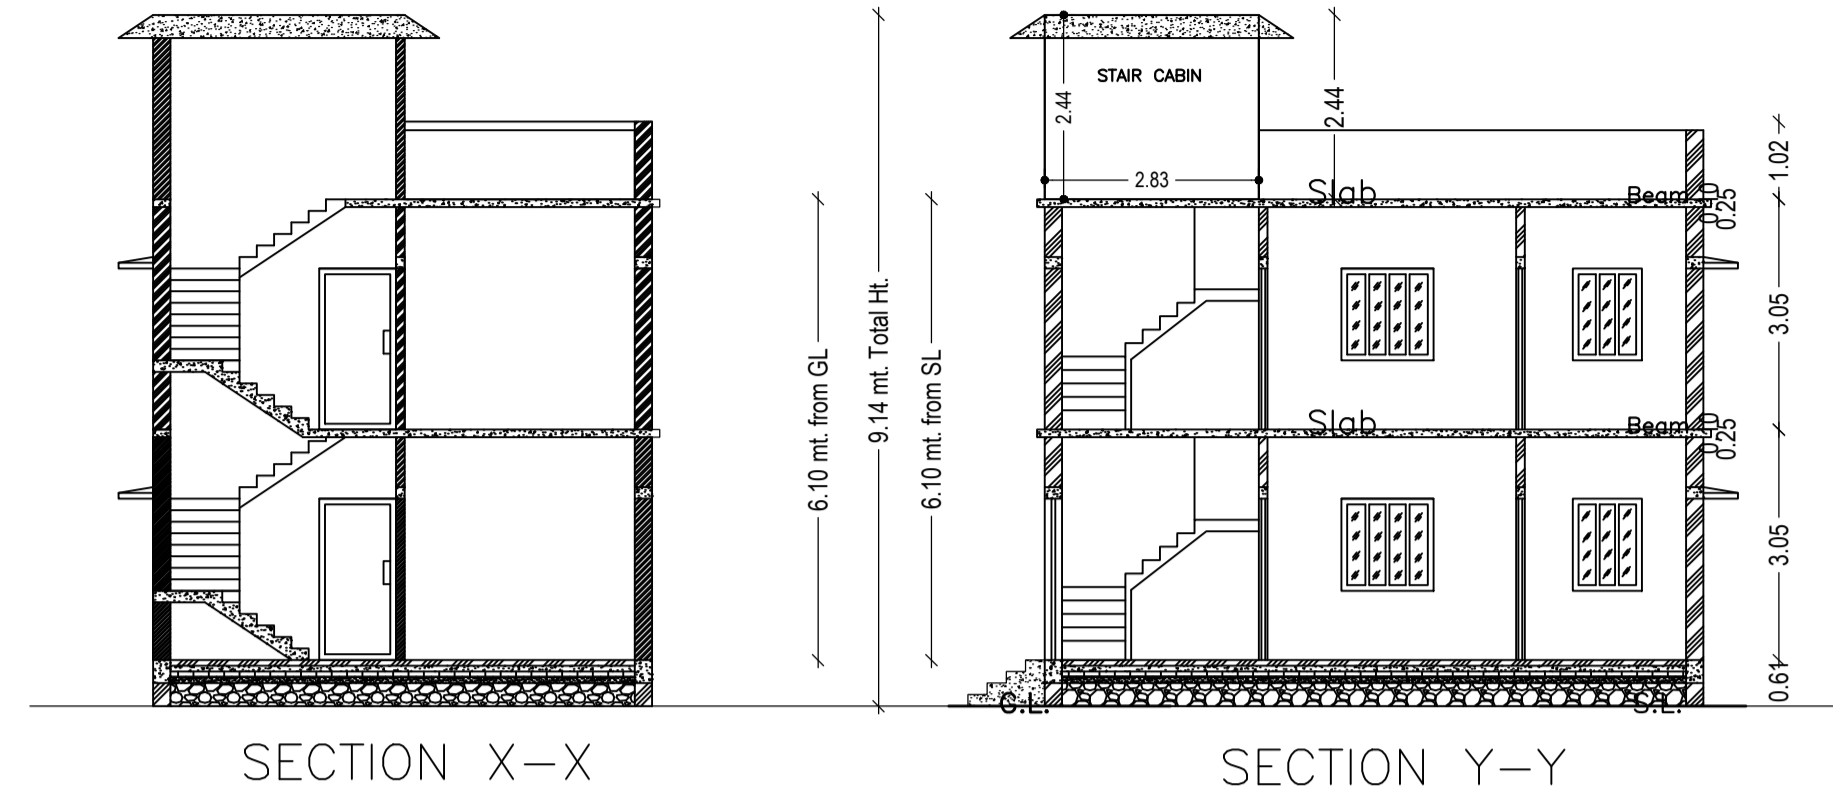


SECTION X-X


SECTION Y-Y

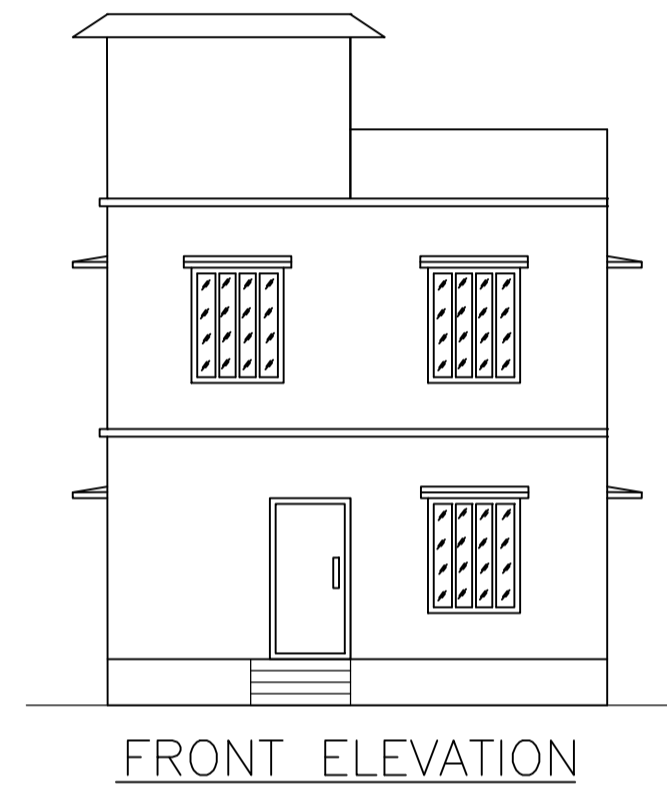


FRONT ELEVATION

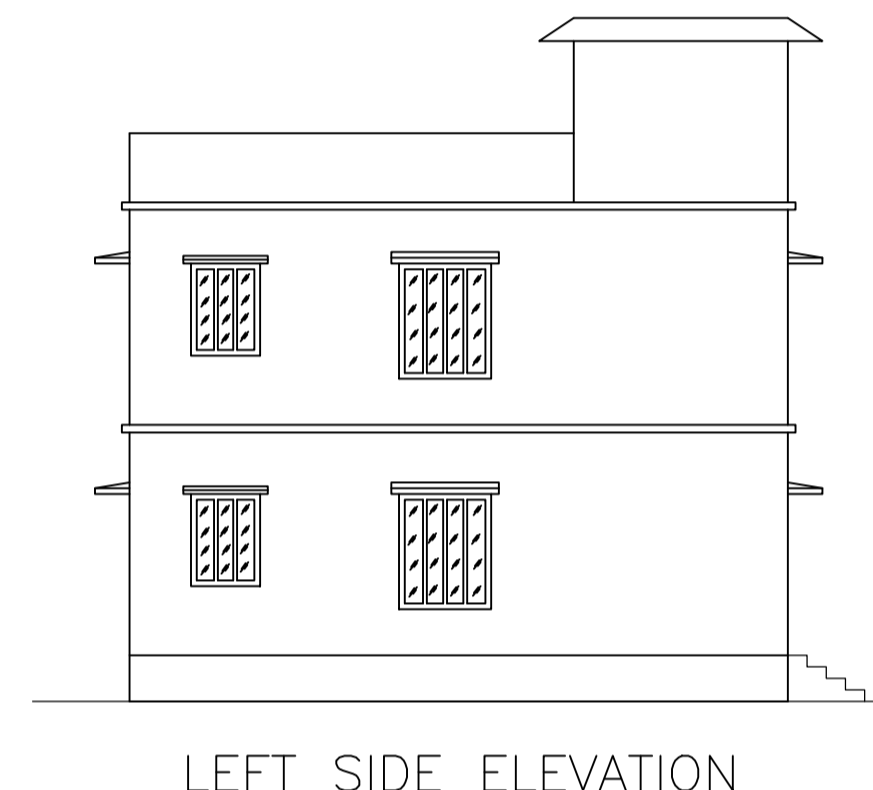

LEFT SIDE ELEVATION

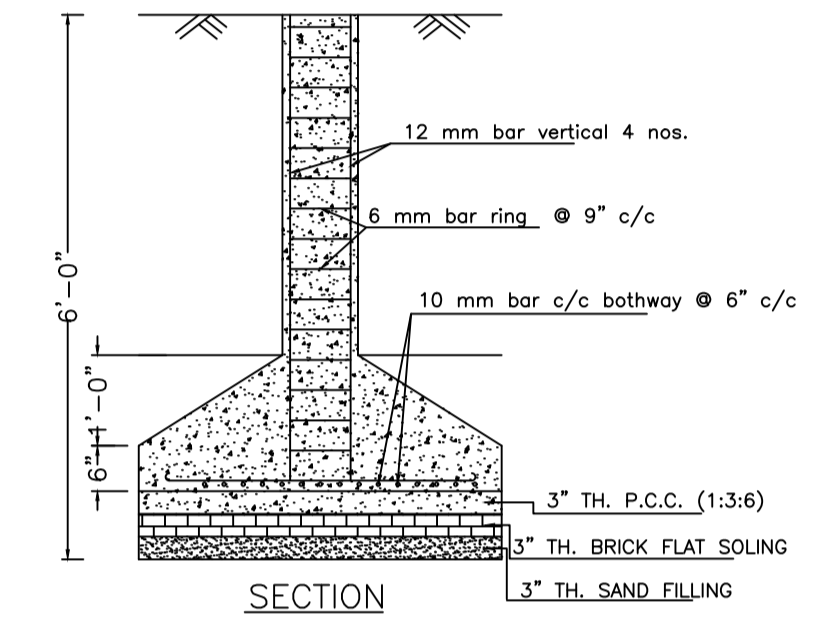


SECTION

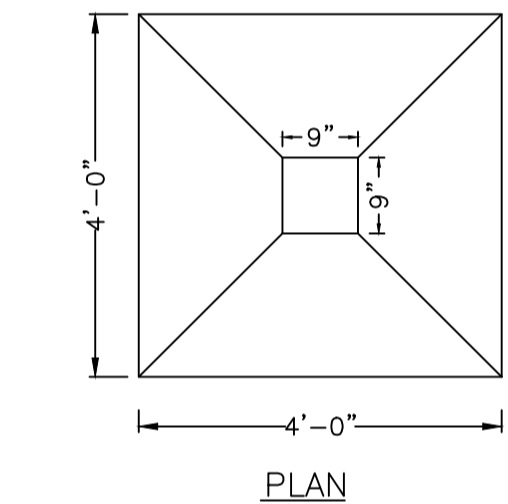


PLAN


DETAILS OF COLUMN FOUNDATION

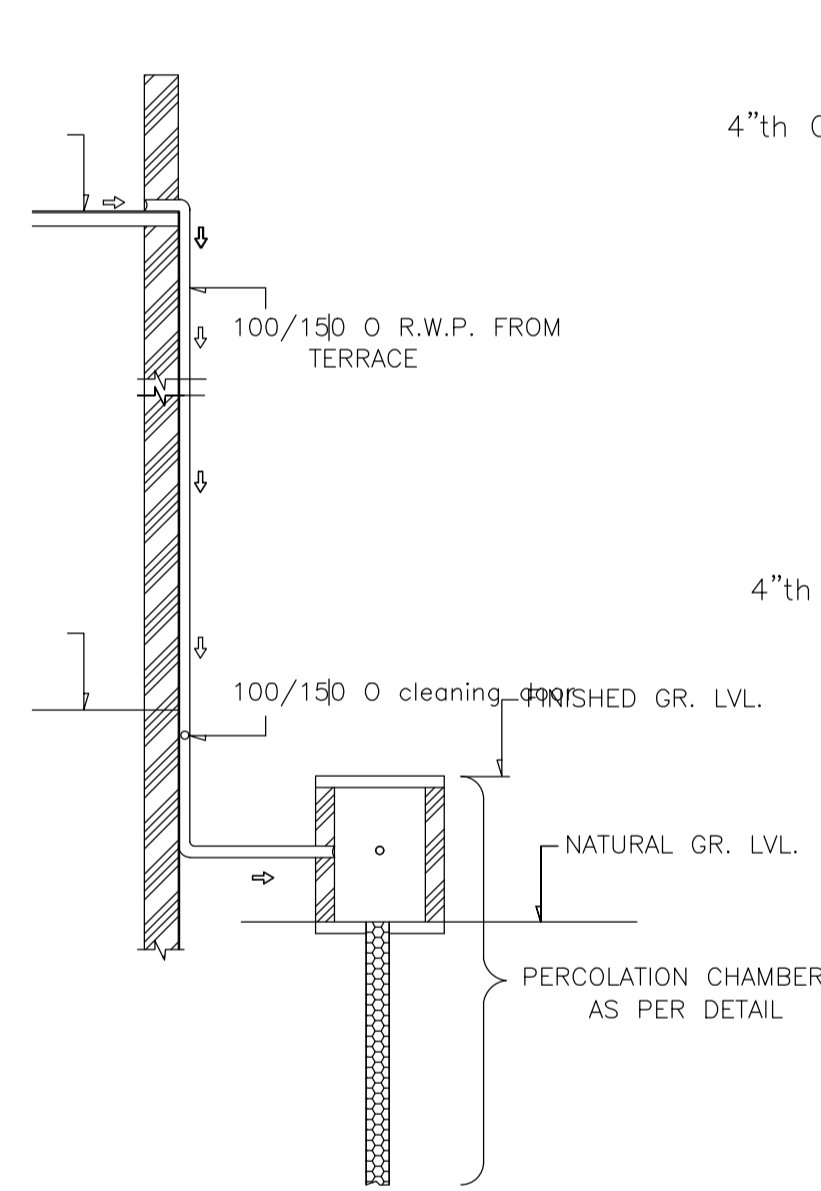


ROOF TOP RAIN WATER COLLECTION SYSTEM

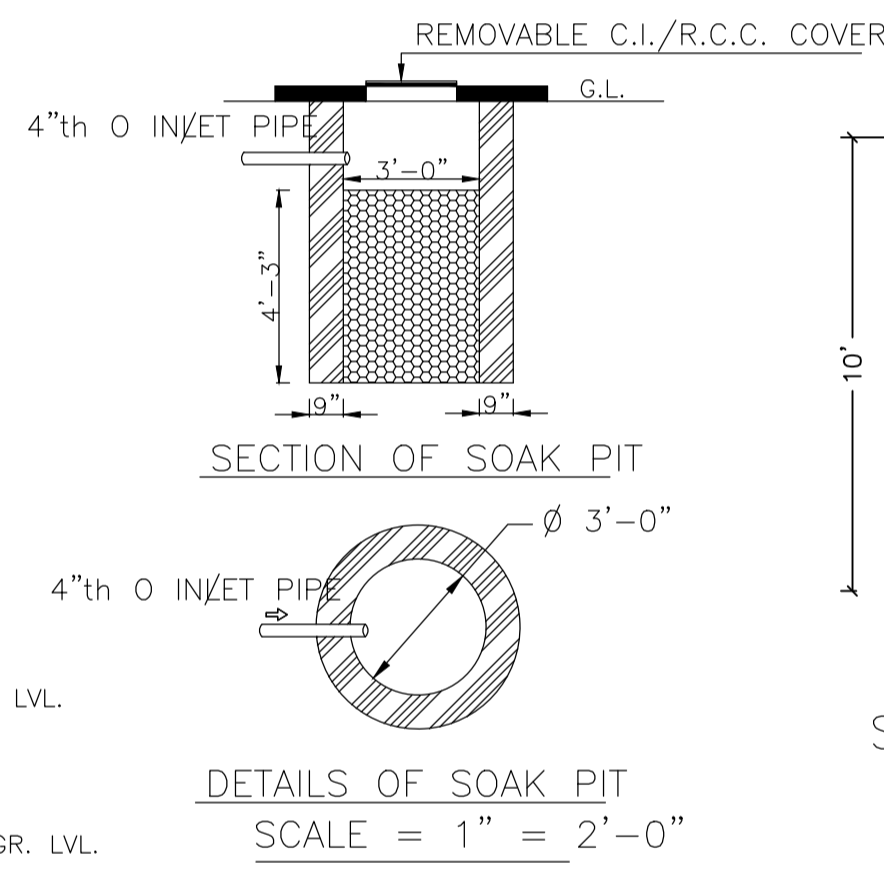


DETAILS OF SOAK PIT  
SCALE = 1" = 2'-0"

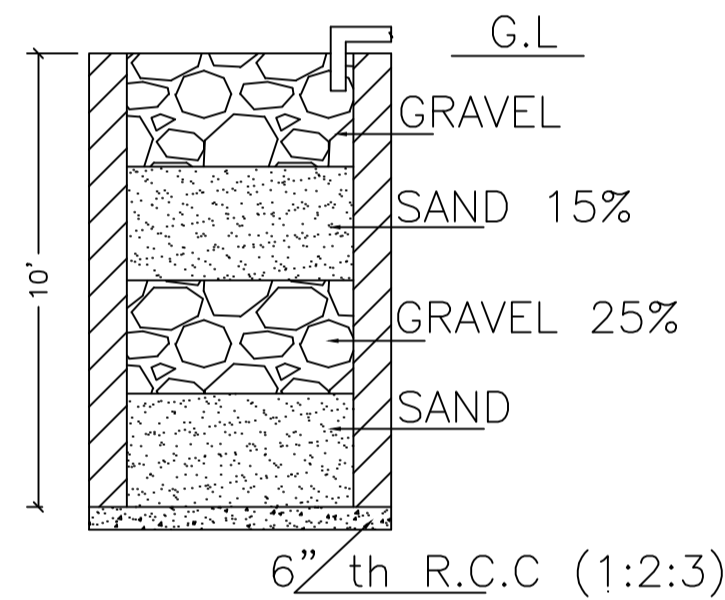


SECTION ON A - B

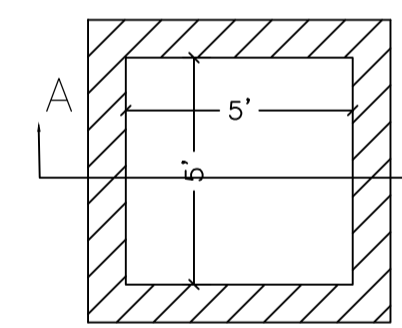


DETAILS DRAWING OF  
RAIN WATER HARVESTING

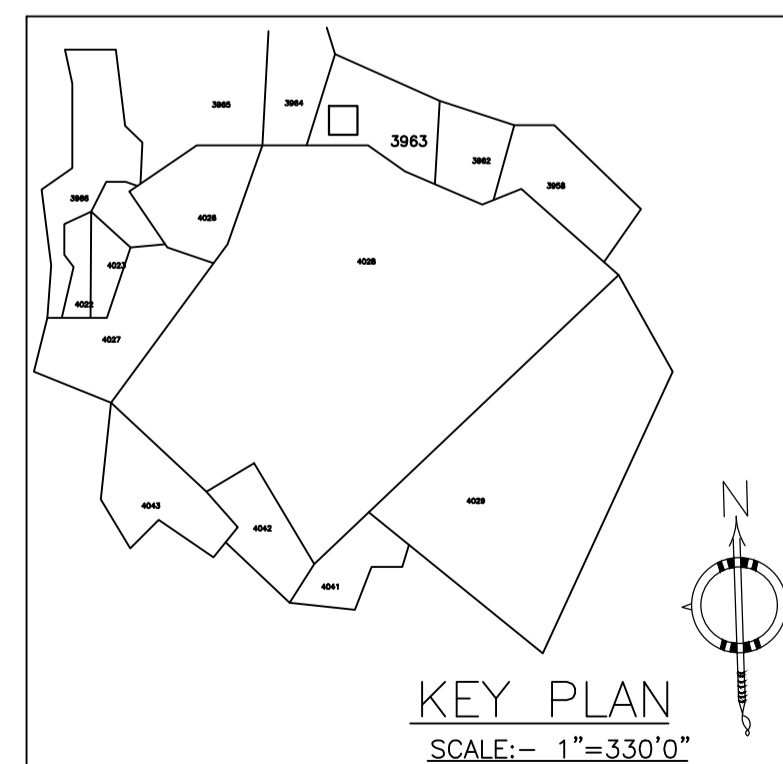

KEY PLAN  
SCALE: - 1" = 330'0"

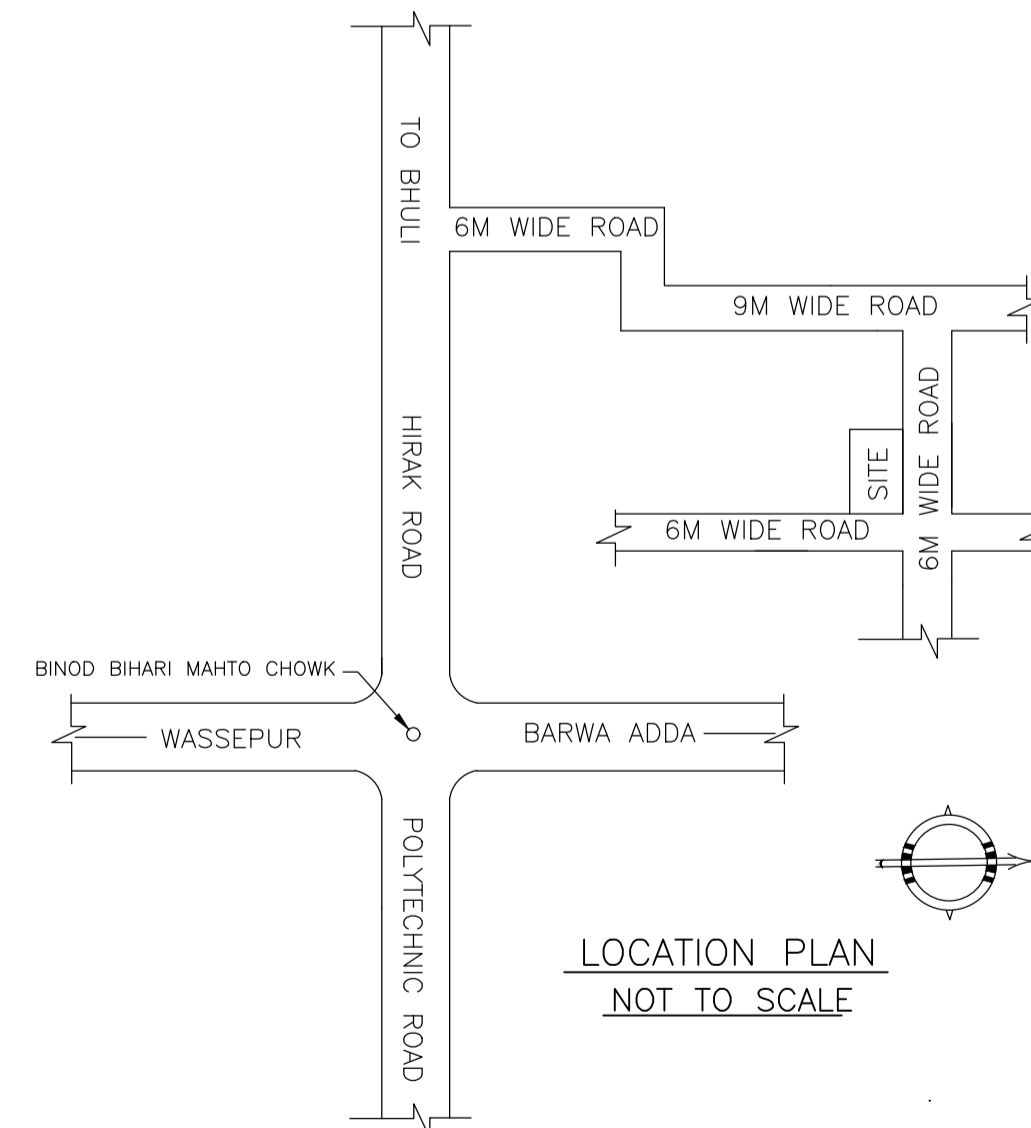

LOCATION PLAN  
NOT TO SCALE

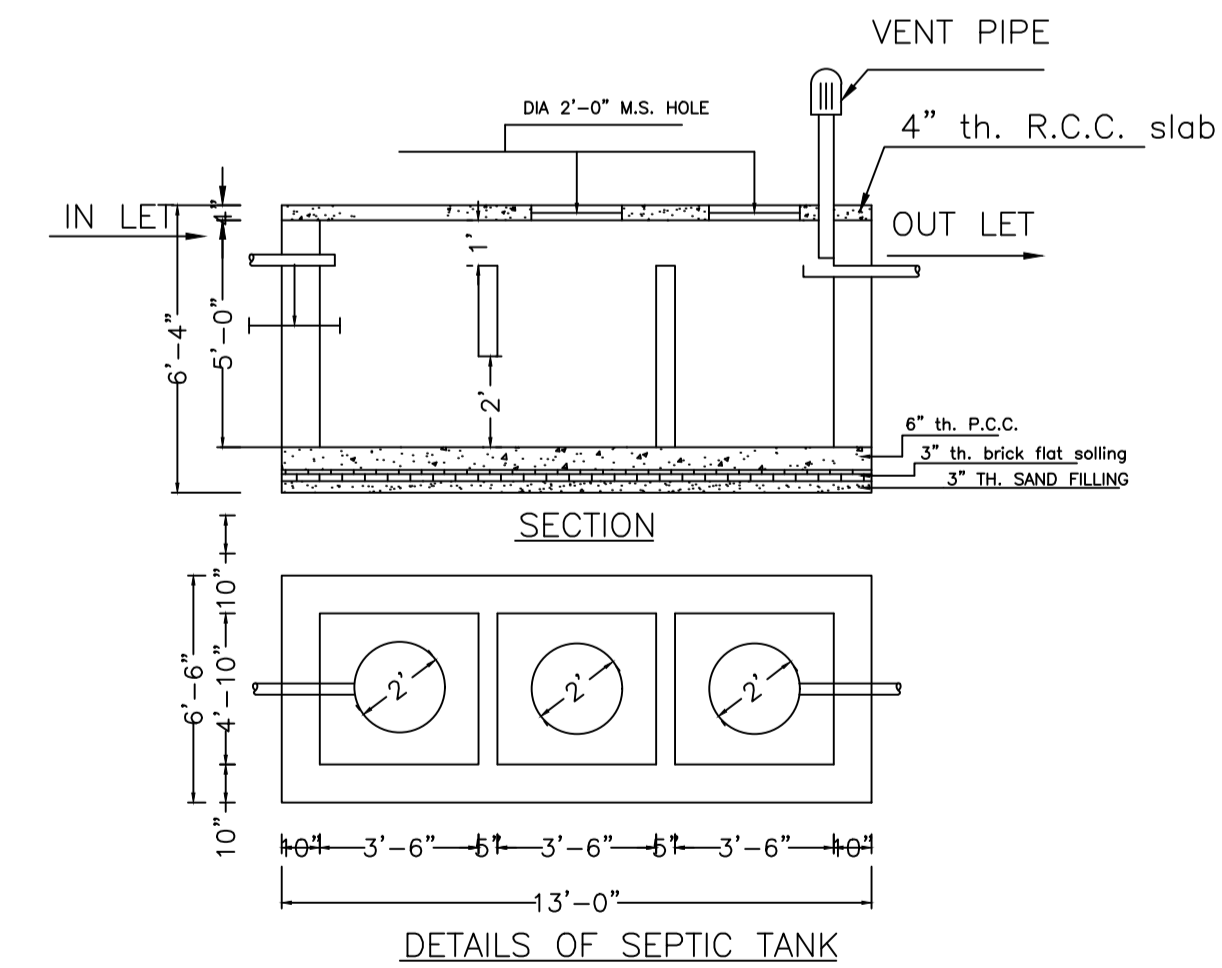

SECTION

DETAILS OF SEPTIC TANK

LTP NAME AND SIGNATURE	STRUCTURAL ENG'S NAME AND SIGNATURE	BUILDER NAME AND SIGNATURE	DIGITAL SIGNATURE
RAM PRATAP SINGH MADA/ARC/0024/2019			