




Proposal Basic Information	
Proposal File No.	MADA/BP/0097/2024
Owner Name	SMT MALTI DEVI
Khata No	OLD KHATA NO-55 & 55, NEW KHATA NO-196 & 92
Plot No	OLD PLOT NO-1313, 1313 & 1310, NEW PLOT NO-1361, 1361 & 1360
Village Name	Kurmidih
Use	Residential
SubUse	Bungalow/ Dwelling / Non Apartment

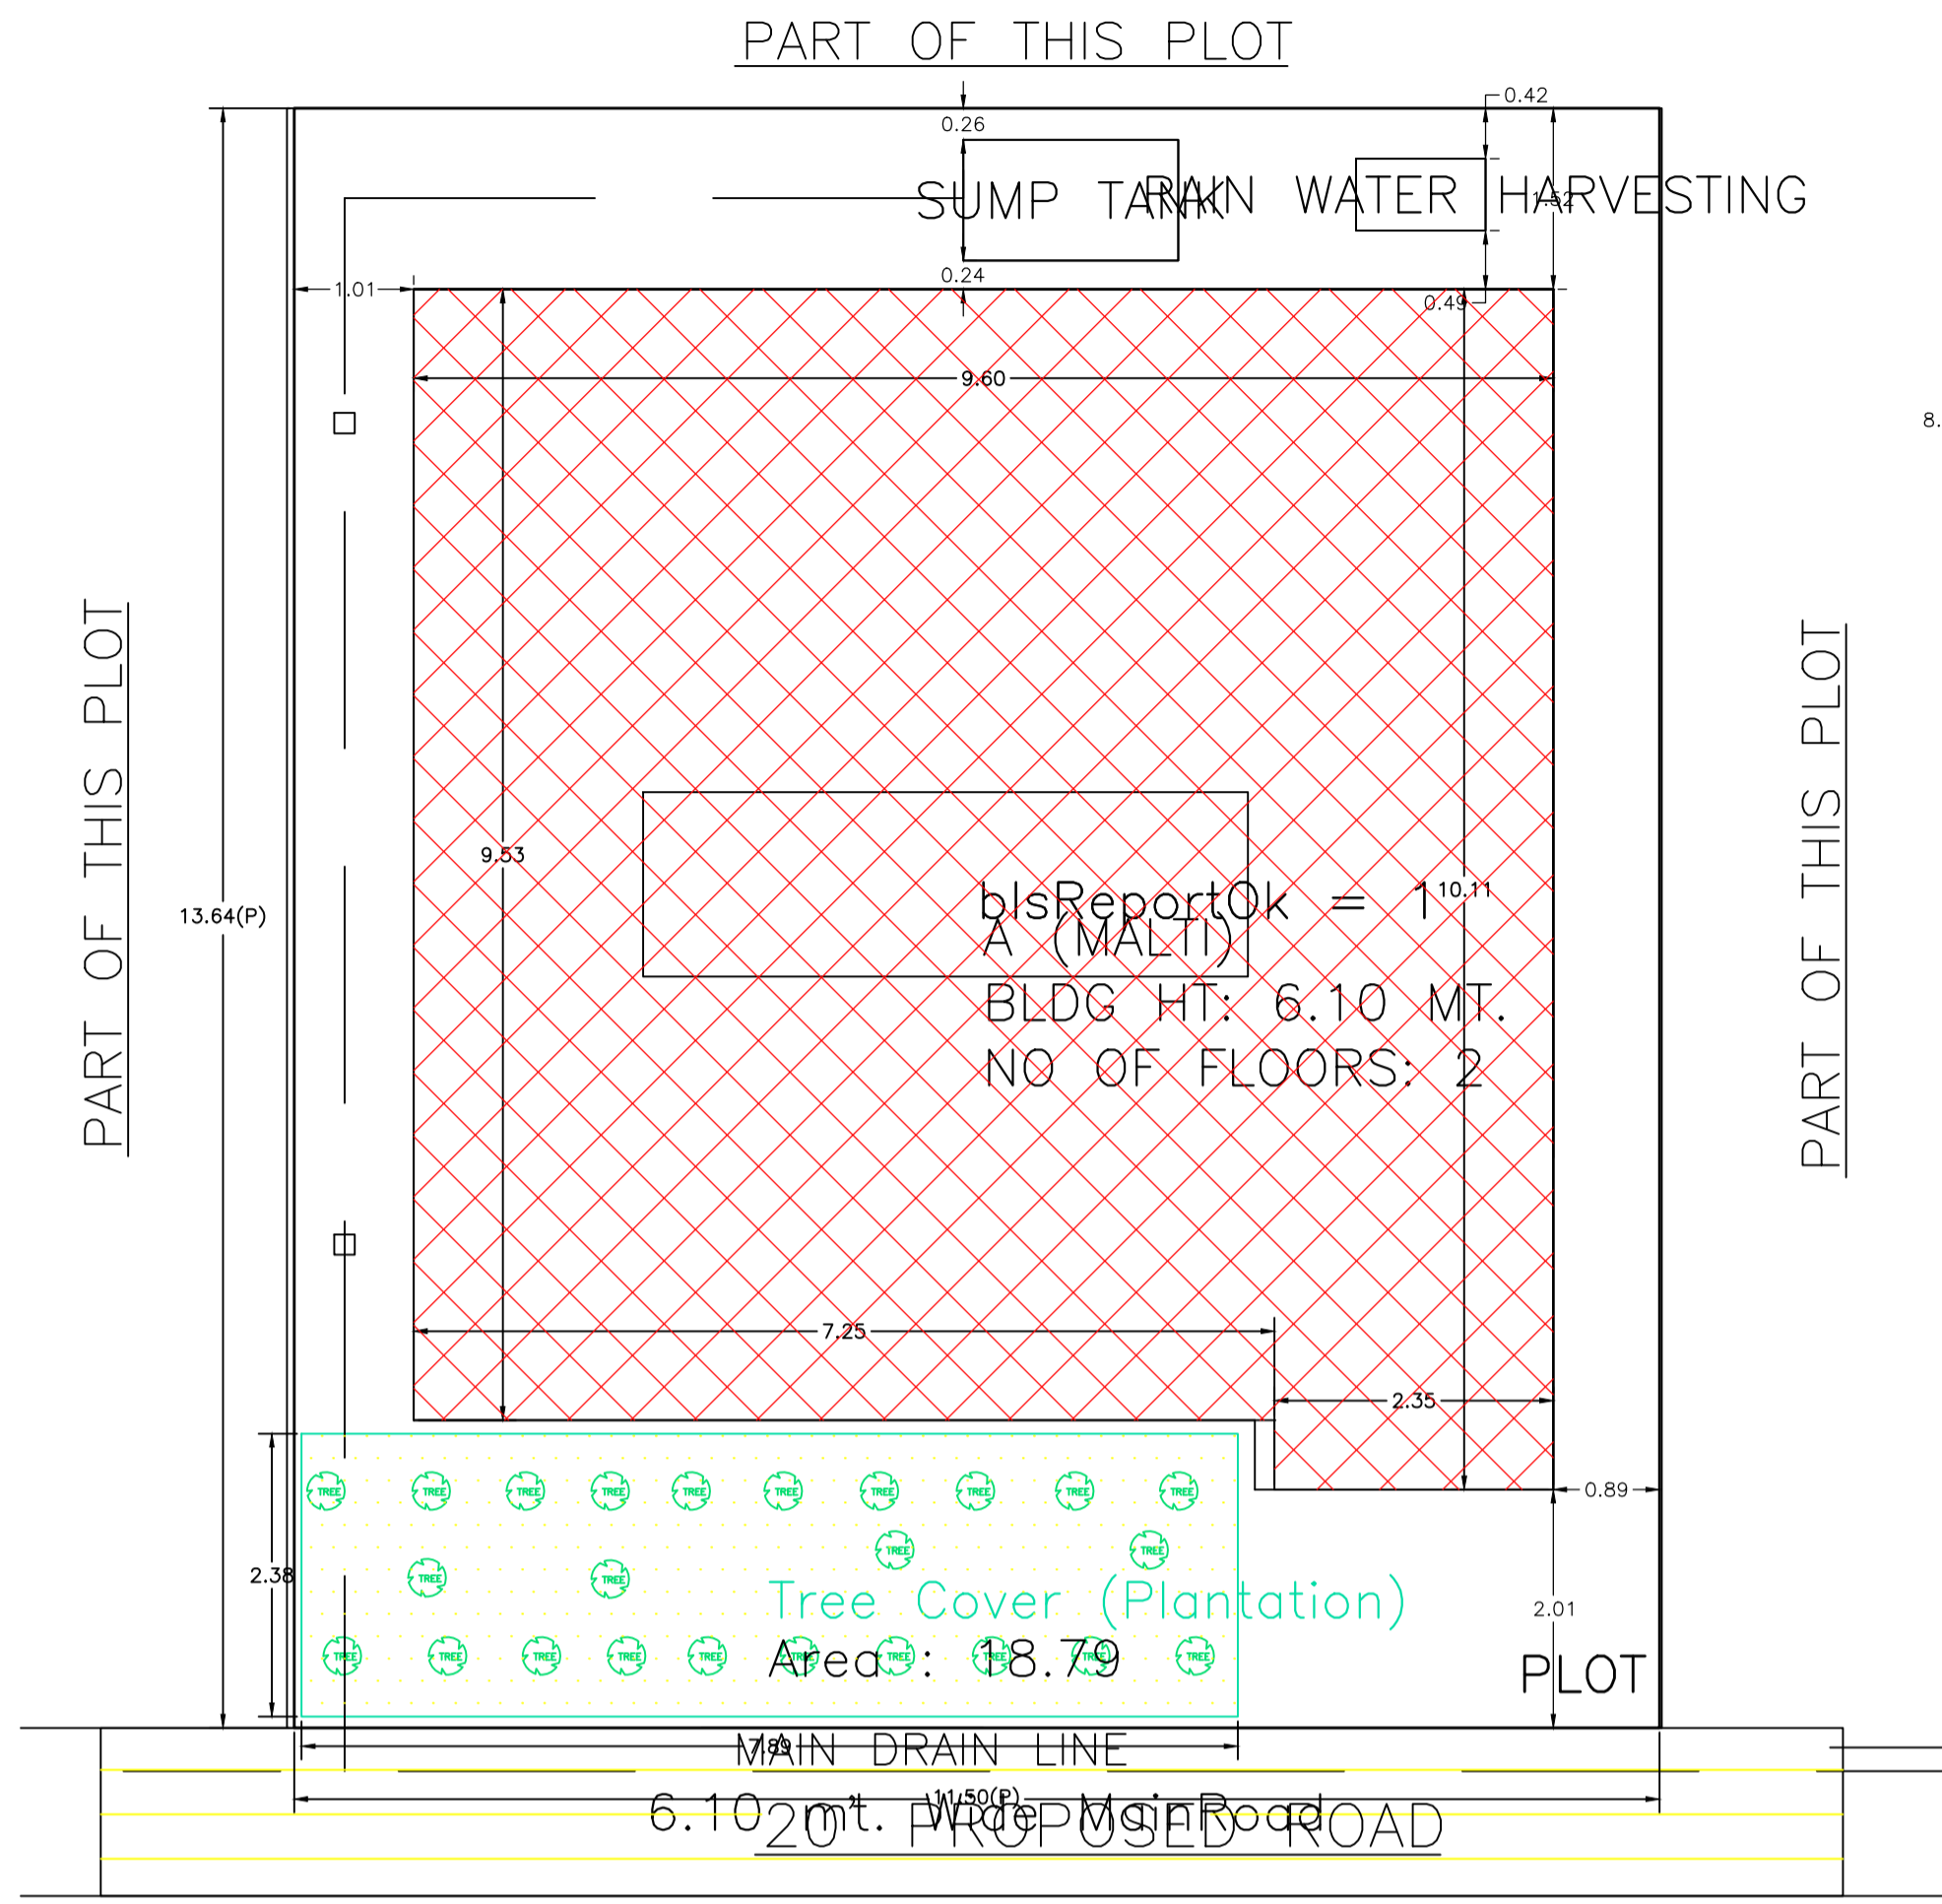


SITE PLAN
SCALE - 1" = 8'-0"

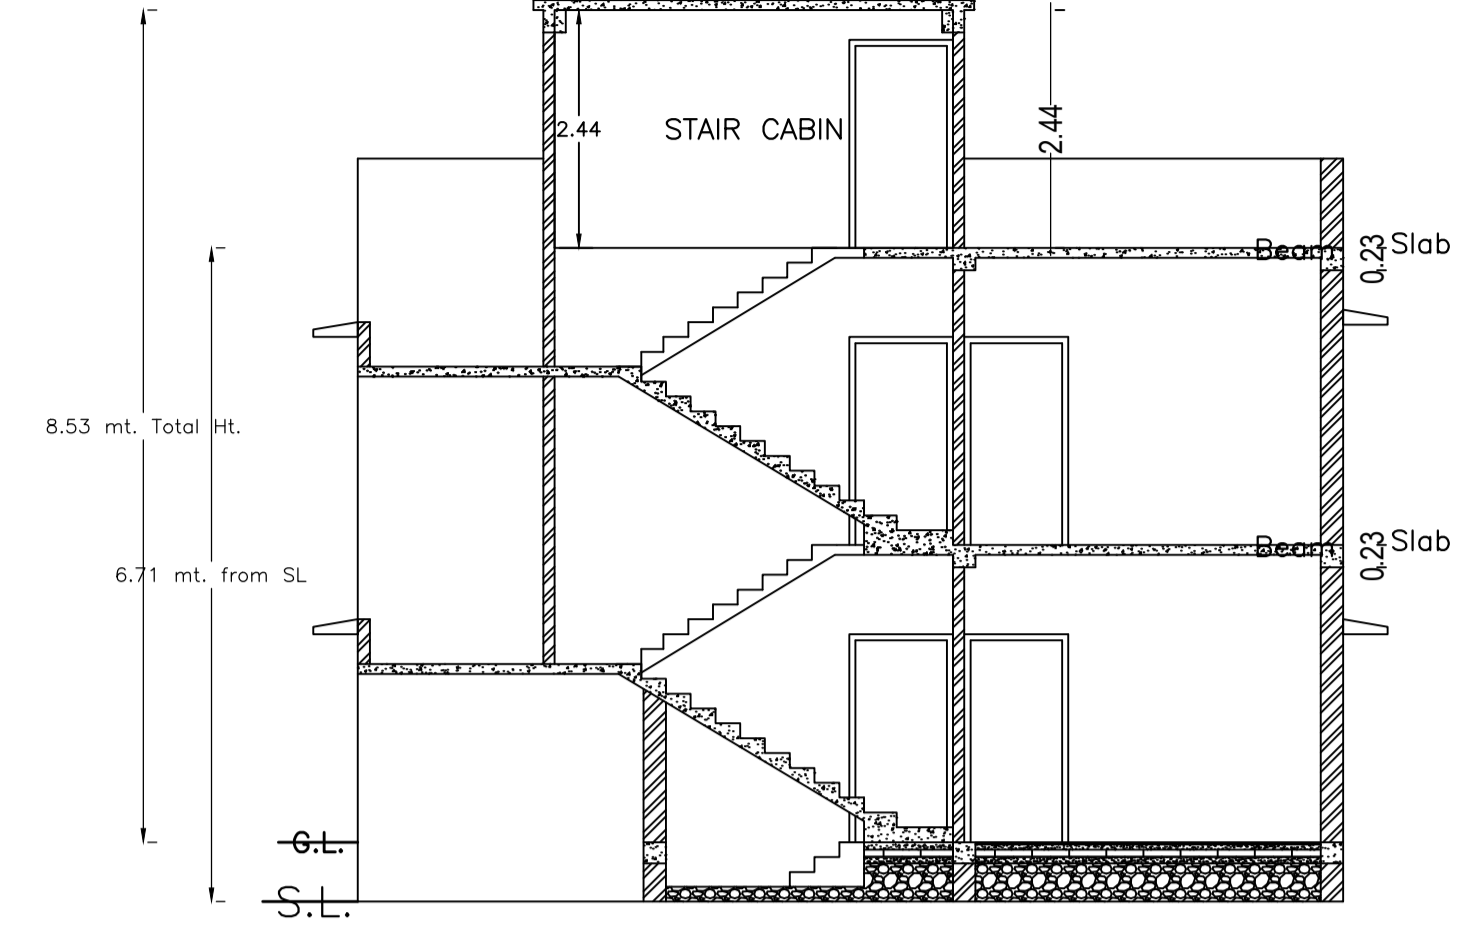


SECTION - XX'
SCALE - 1" = 8'-0"

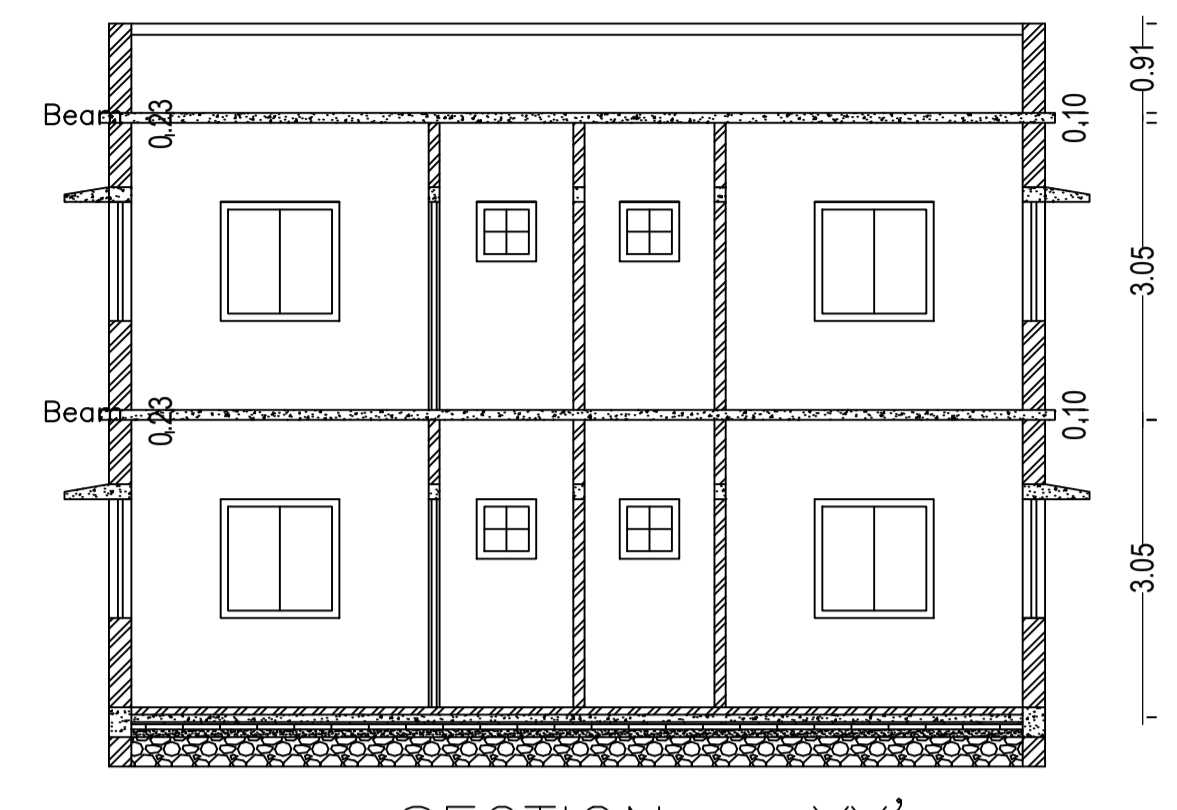

SECTION - YY'
SCALE - 1" = 8'-0"

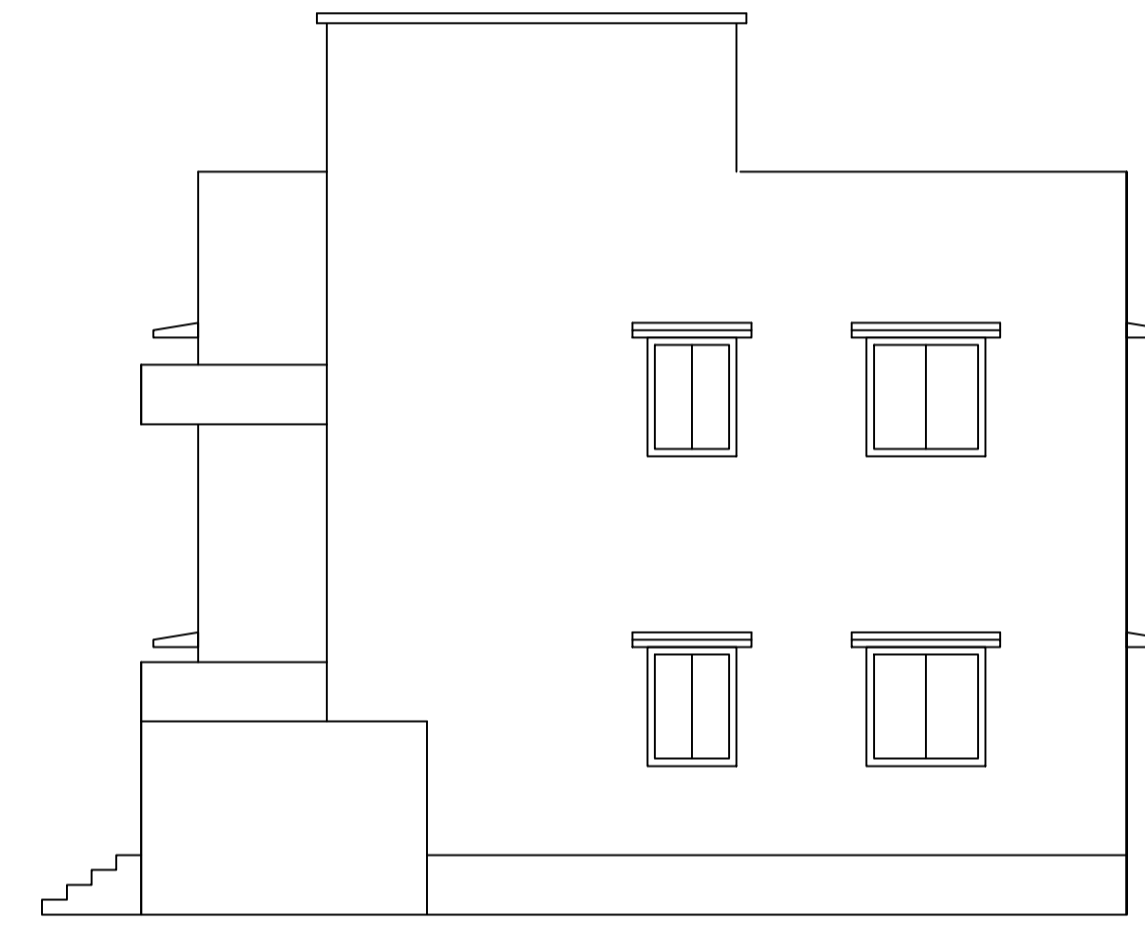

RIGHT SIDE ELEVATION
SCALE - 1" = 8'-0"

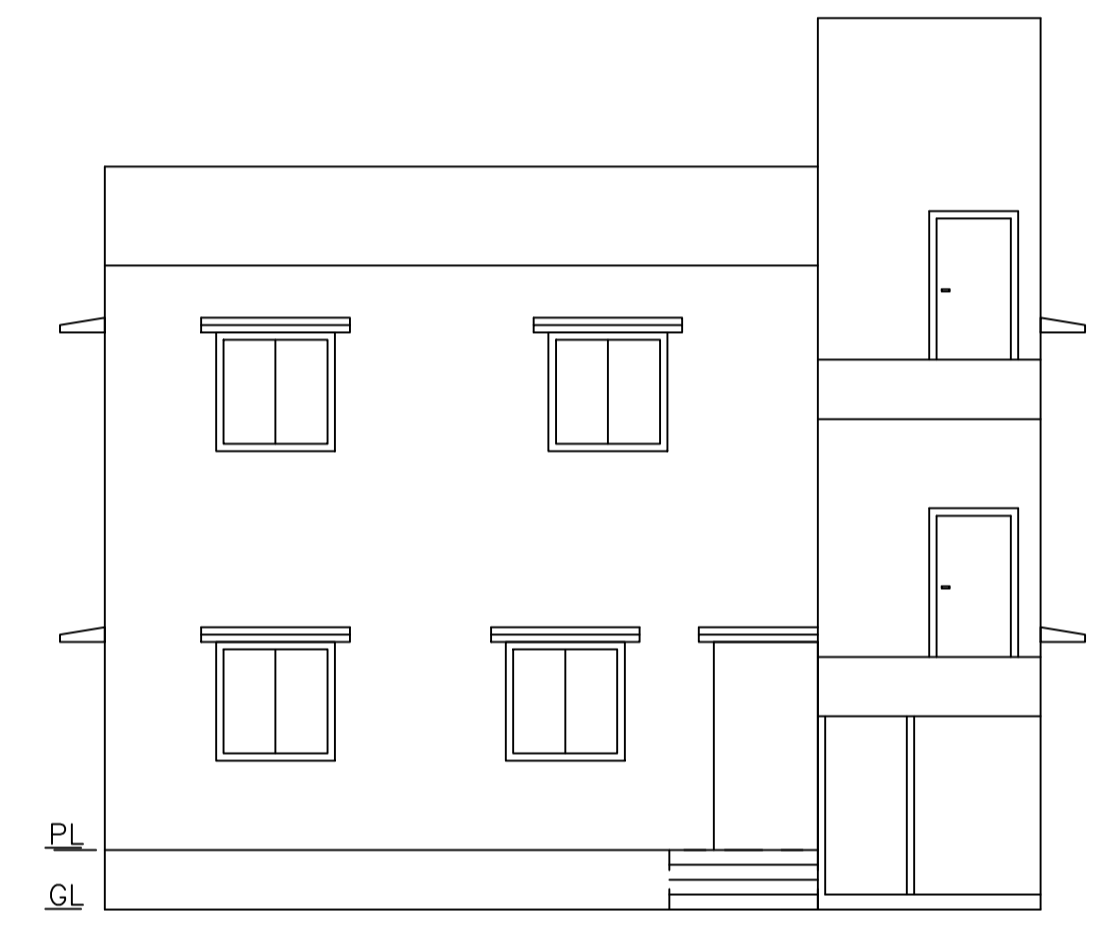

FRONT ELEVATION
SCALE - 1" = 8'-0"

AREA STATEMENT MINERAL AREA DEVELOPMENT AUTHORITY		VERSION NO.: 1.0.69
PROJECT DETAIL:		VERSION DATE: 16/10/2020
Region : JHARKHAND URBAN LOCAL BODIES	Plot Use: Residential	
District: DHANBAD	Plot SubUse: Bungalow/ Dwelling / Non Apartment	
Authority: MINERAL AREA DEVELOPMENT AUTHORITY	PlotNearby/ReligiousStructure: NA	
Inward_No. MADA/BP/0097/2024	Plot/SubPlot No. OLD PLOT NO-1313, 1313 & 1310, NEW PLOT NO-1361, 1361 & 1360	
Application Type: General Proposal	North: Plot No. - SAME PLOT	
Project Type: Building Permission	South: Plot No. - SAME PLOT	
Nature of Development: New	East: Plot No. - SAME PLOT	
Location of Development Area: Old Area	West: Road Width - 6.10	
AREA DETAILS:		
AREA OF PLOT (Minimum)	(A)	SQ.MT. 156.89
NET AREA OF PLOT (Gross Plot Area - Deduction from Gross Plot area)	(A-Deductions)	156.89
Deduction for Balance Plot Area (from Gross Plot Area)		
Common Plot		18.79
Total		18.79
BALANCE AREA OF PLOT (Net Plot Area - Recreational/Amenity space)	(A-Deductions)	138.10
PLOT AREA FOR COVERAGE (Net Plot Area)	(A-Deductions)	156.89
Plot Area for FAR (Net Plot Area + Road Widening Area)	(A-Deductions)	156.89
COVERAGE CHECK		
Permissible Coverage area (70.00 %)		109.82
Proposed Coverage Area (59.16 %)		92.82
Total Prop. Coverage Area (59.16 %)		92.82
Balance coverage area (10.84 %)		17.00
FAR CHECK		
Perm. FAR Area (2.500)		392.23
Total Perm. FAR area		392.23
Residential FAR		185.65
Proposed FAR Area		185.65
Total Proposed FAR Area		185.65
Consumed FAR (Factor)		1.18
Balance FAR Area		206.58
BUILT UP AREA CHECK		
Total Proposed BuiltUp Area		185.64
ARCHITECT (Regd)	RAM PRATAP SINGH	
ENGINEER (Regd)		
SUPERVISOR (Regd)		
OWNER (Regd)	SMT MALTI DEVI	
DEVELOPMENT AUTHORITY		LOCAL BODY

COLOR INDEX	
PLOT BOUNDARY	Black
ABUTTING ROAD	Green
PROPOSED CONSTRUCTION	Red
COMMON PLOT	Yellow
ROAD WIDENING AREA	Blue
EXISTING (To be retained)	Orange
EXISTING (To be demolished)	Light Blue

UnitBUA Table for Building :A (MALTI)

FLOOR	Name	UnitBUA Type	UnitBUA Area	Carpet Area	No. of Rooms	No. of Tenement
GROUND FLOOR PLAN	SPLIT A	FLAT	185.65	185.50	8	1
FIRST FLOOR PLAN	SPLIT A	FLAT	0.00	0.00	8	0
Total:	-	-	185.65	185.50	16	1

SCHEDULE OF DOOR:

BUILDING NAME	NAME	LENGTH	HEIGHT	NOS
A (MALTI)	D	0.84	2.10	04
A (MALTI)	D	0.91	2.10	04
A (MALTI)	D	1.07	2.10	08
A (MALTI)	D	1.23	2.10	01

SCHEDULE OF WINDOW/VENTILATION:

BUILDING NAME	NAME	LENGTH	HEIGHT	NOS
A (MALTI)	V	0.61	1.20	04
A (MALTI)	W	0.91	1.20	04
A (MALTI)	W	1.22	1.20	12
A (MALTI)	W	2.22	1.20	01
A (MALTI)	W	2.72	1.20	01

Building :A (MALTI)

Floor Name	Total Built Up Area (Sq.mt.)	Proposed FAR Area (Sq.mt.) Resi.	Total FAR Area (Sq.mt.)	Total Consumed Additional FAR Area (Sq.mt.)	Trmt (No.)
Ground Floor	92.82	92.82	92.82	92.82	01
First Floor	92.82	92.82	92.82	92.82	00
Terrace Floor	0.00	0.00	0.00	0.00	00
Total :	185.64	185.64	185.64	185.64	01
Total Number of Same Buildings	1				
Total :	185.64	185.64	185.64	185.64	01

Buildingwise Floor FAR Details


Floor Name	Building Name A (MALTI)		Total	
	Proposed Built Up Area (Sq.mt.)	Proposed FAR Area (Sq.mt.)	Total Proposed Built Up Area (Sq.mt.)	Total FAR Area (Sq.mt.)
Ground Floor	92.82	92.82	92.82	92.82
First Floor	92.82	92.82	92.82	92.82
Terrace Floor	0.00	0.00	0.00	0.00
Total :	185.64	185.64	185.64	185.64

Building USE/SUBUSE Details

Building Name	Building Use	Building SubUse	Building Structure
A (MALTI)	Residential	Bungalow/ Dwelling / Non Apartment	Non-Highrise

FAR & Tenement Details (Table 4c-1)


Building	No. of Same Bldg	Total Built Up Area (Sq.mt.)	Proposed FAR Area (Sq.mt.) Resi.	Total FAR Area (Sq.mt.)	Total Consumed Additional FAR Area (Sq.mt.)	Trmt (No.)
A (MALTI)	1	185.64	185.64	185.64	185.64	01
Grand Total :	1	185.64	185.64	185.64	185.64	01

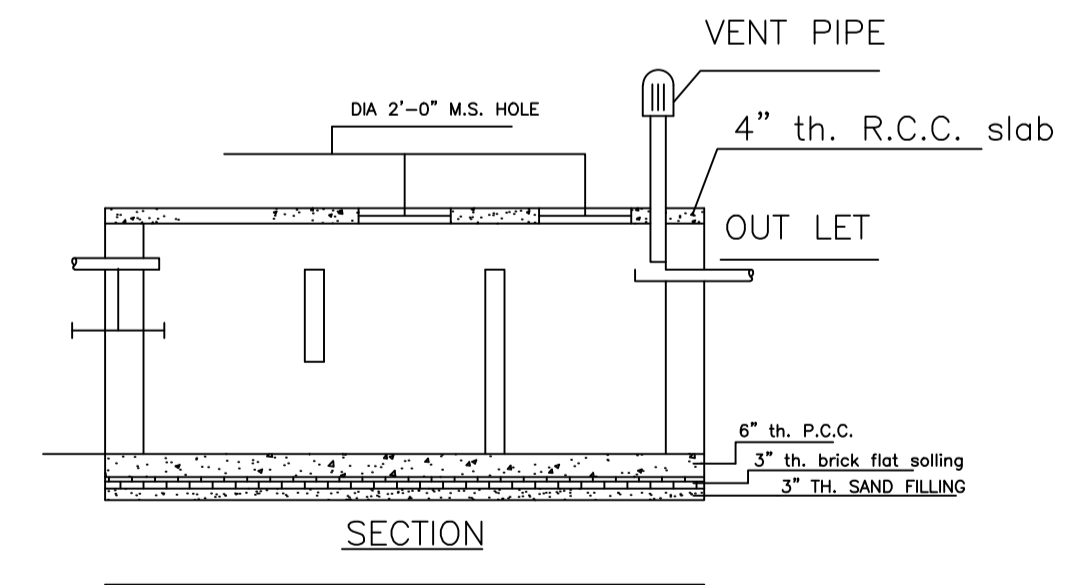


SECTION

DETAILS OF SEPTIC TANK
SCALE - 1" = 4'-0"

ROOF TOP RAIN WATER COLLECTION SYSTEM

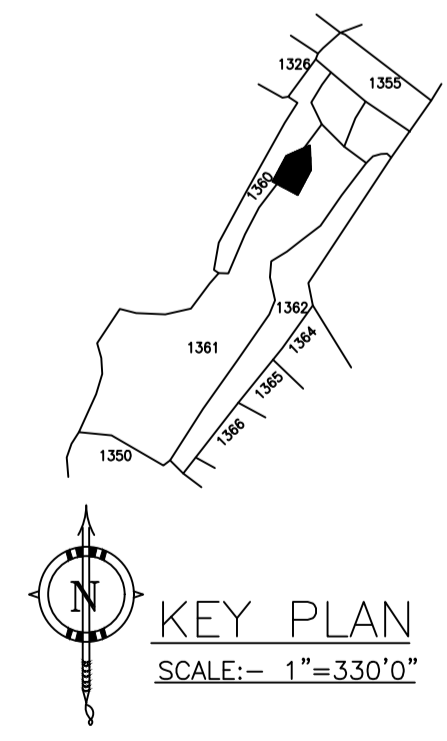


KEY PLAN
SCALE:- 1"=330'0"

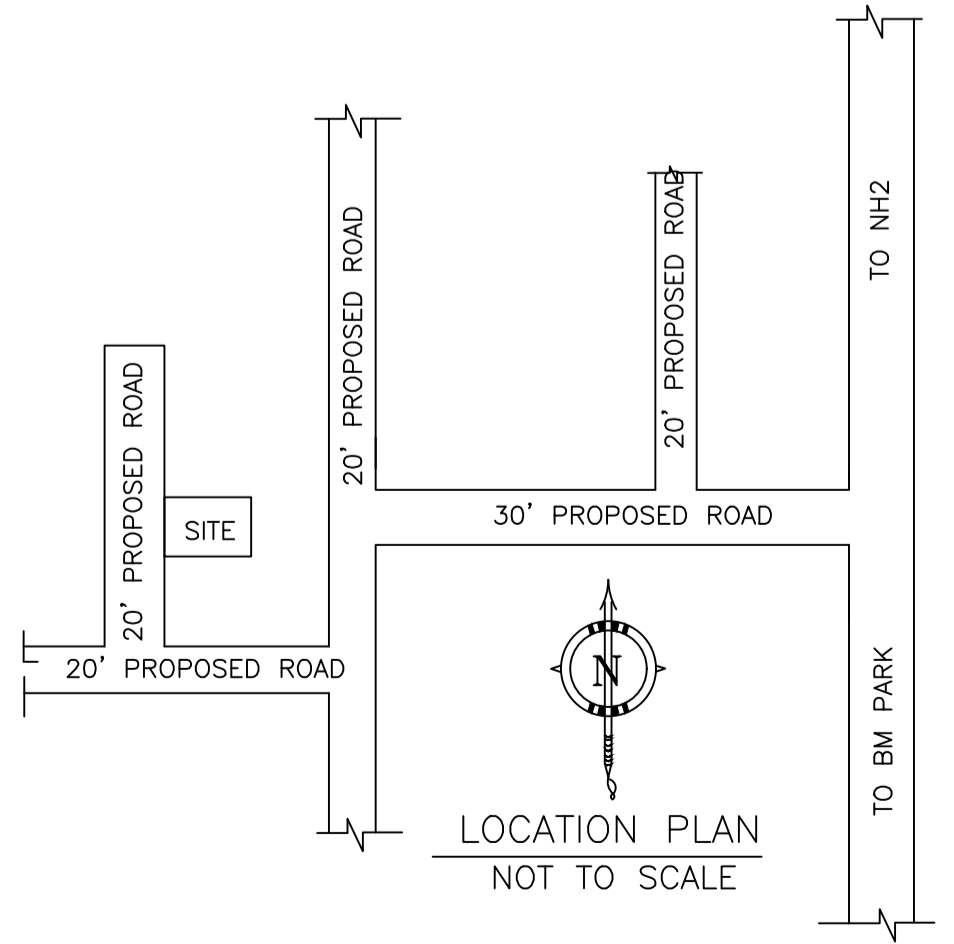


LOCATION PLAN
NOT TO SCALE

LTP NAME AND SIGNATURE	STRUCTURAL ENG'S NAME AND SIGNATURE	BUILDER NAME AND SIGNATURE	DIGITAL SIGNATURE
RAM PRATAP SINGH MADA/ARC/0024/2019			


Proposal Basic Information	
Proposal File No.	MADA/BP/0097/2024
Owner Name	SMT MALTI DEVI
Khata No	OLD KHATA NO-55 & 55, NEW KHATA NO-196 & 92
Plot No	OLD PLOT NO-1313, 1313 & 1310, NEW PLOT NO-1361, 1361 & 1360
Village Name	Kurmidih
Use	Residential
SubUse	Bungalow/ Dwelling / Non Apartment

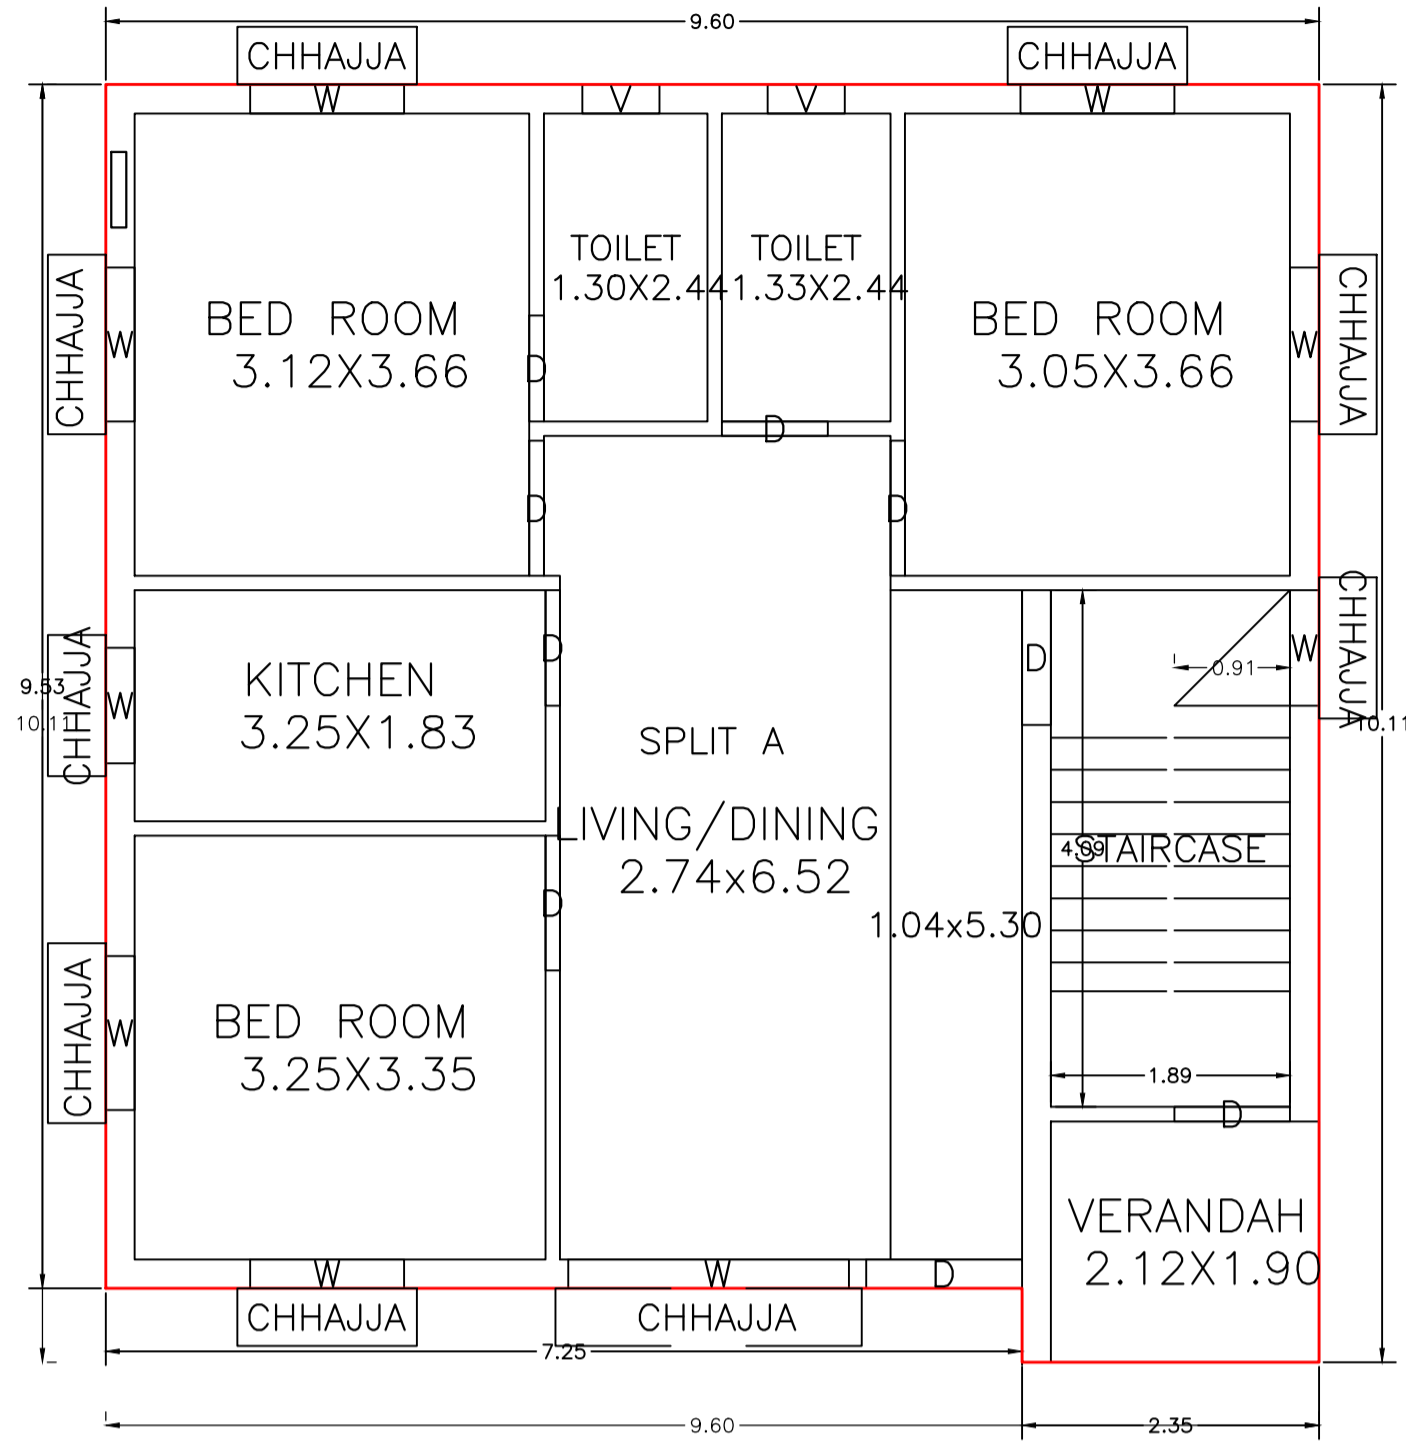



GROUND FLOOR PLAN
(Proposed)
(SCALE 1:100)

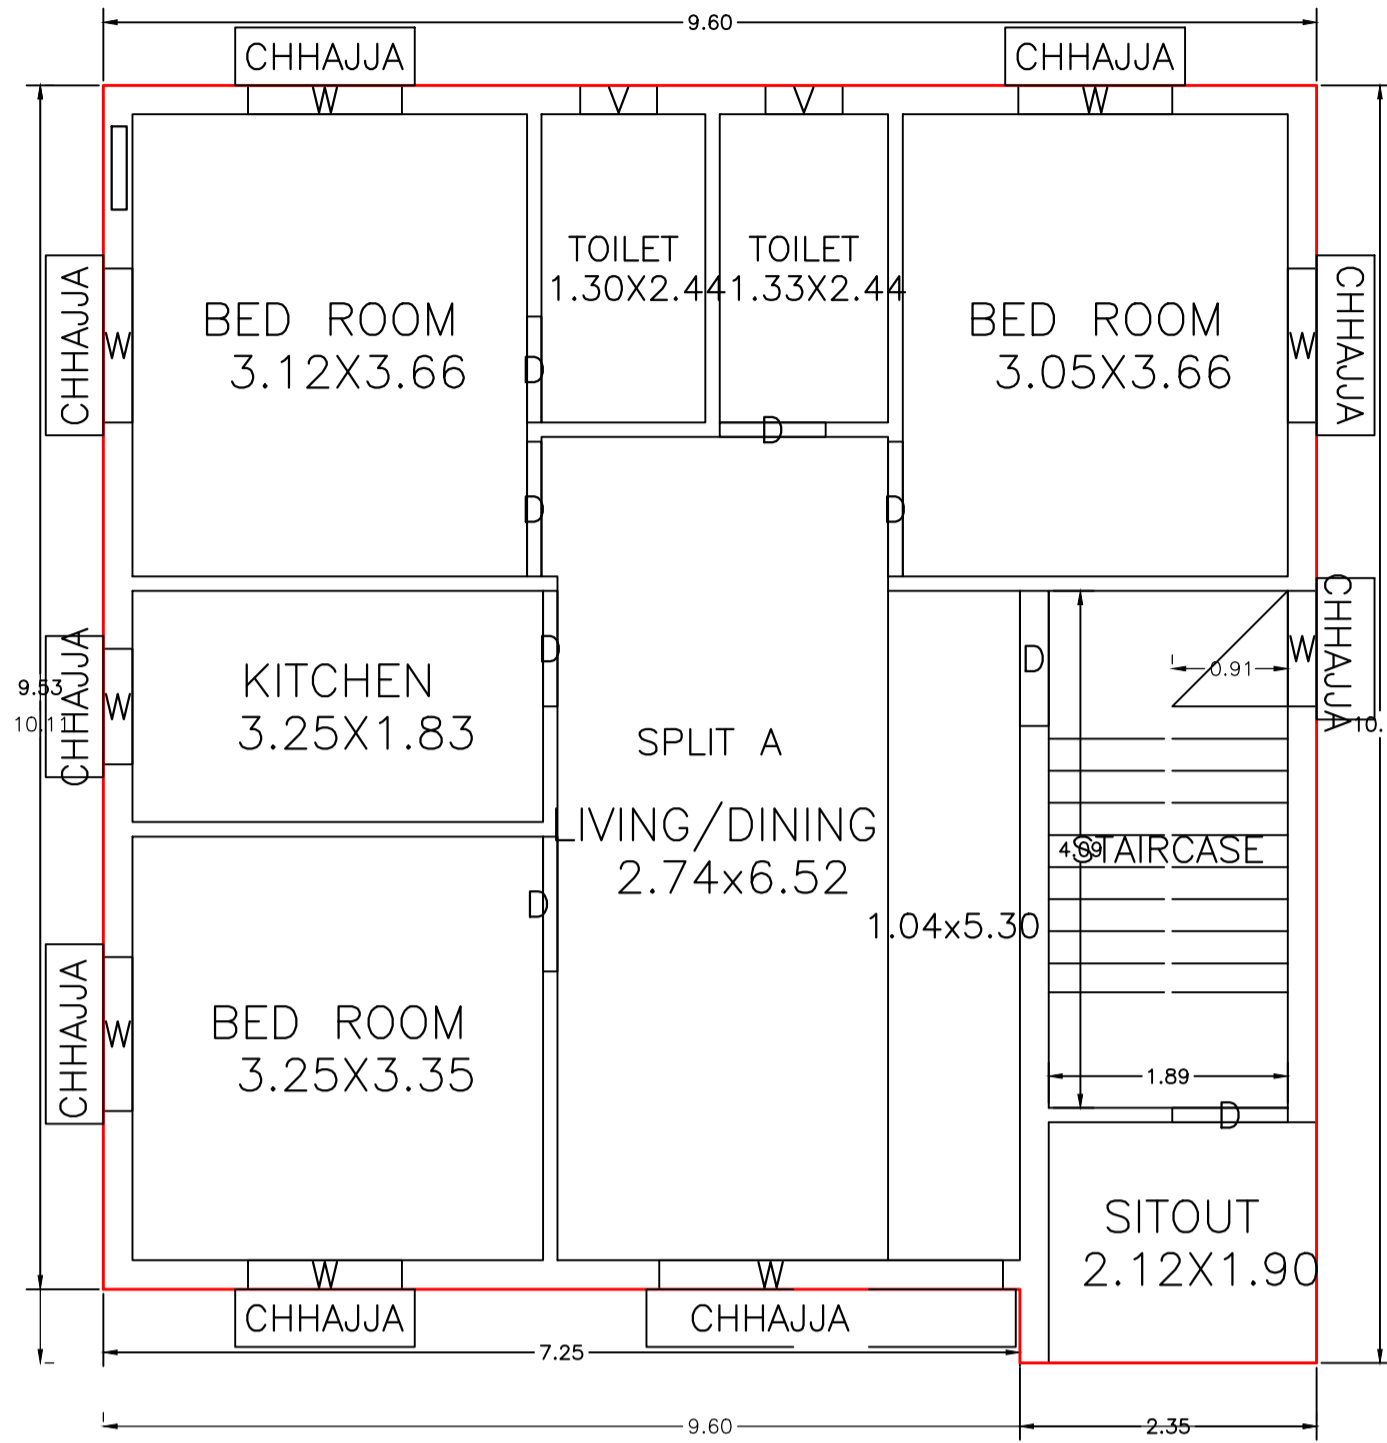


FIRST FLOOR PLAN
(Proposed)
(SCALE 1:100)

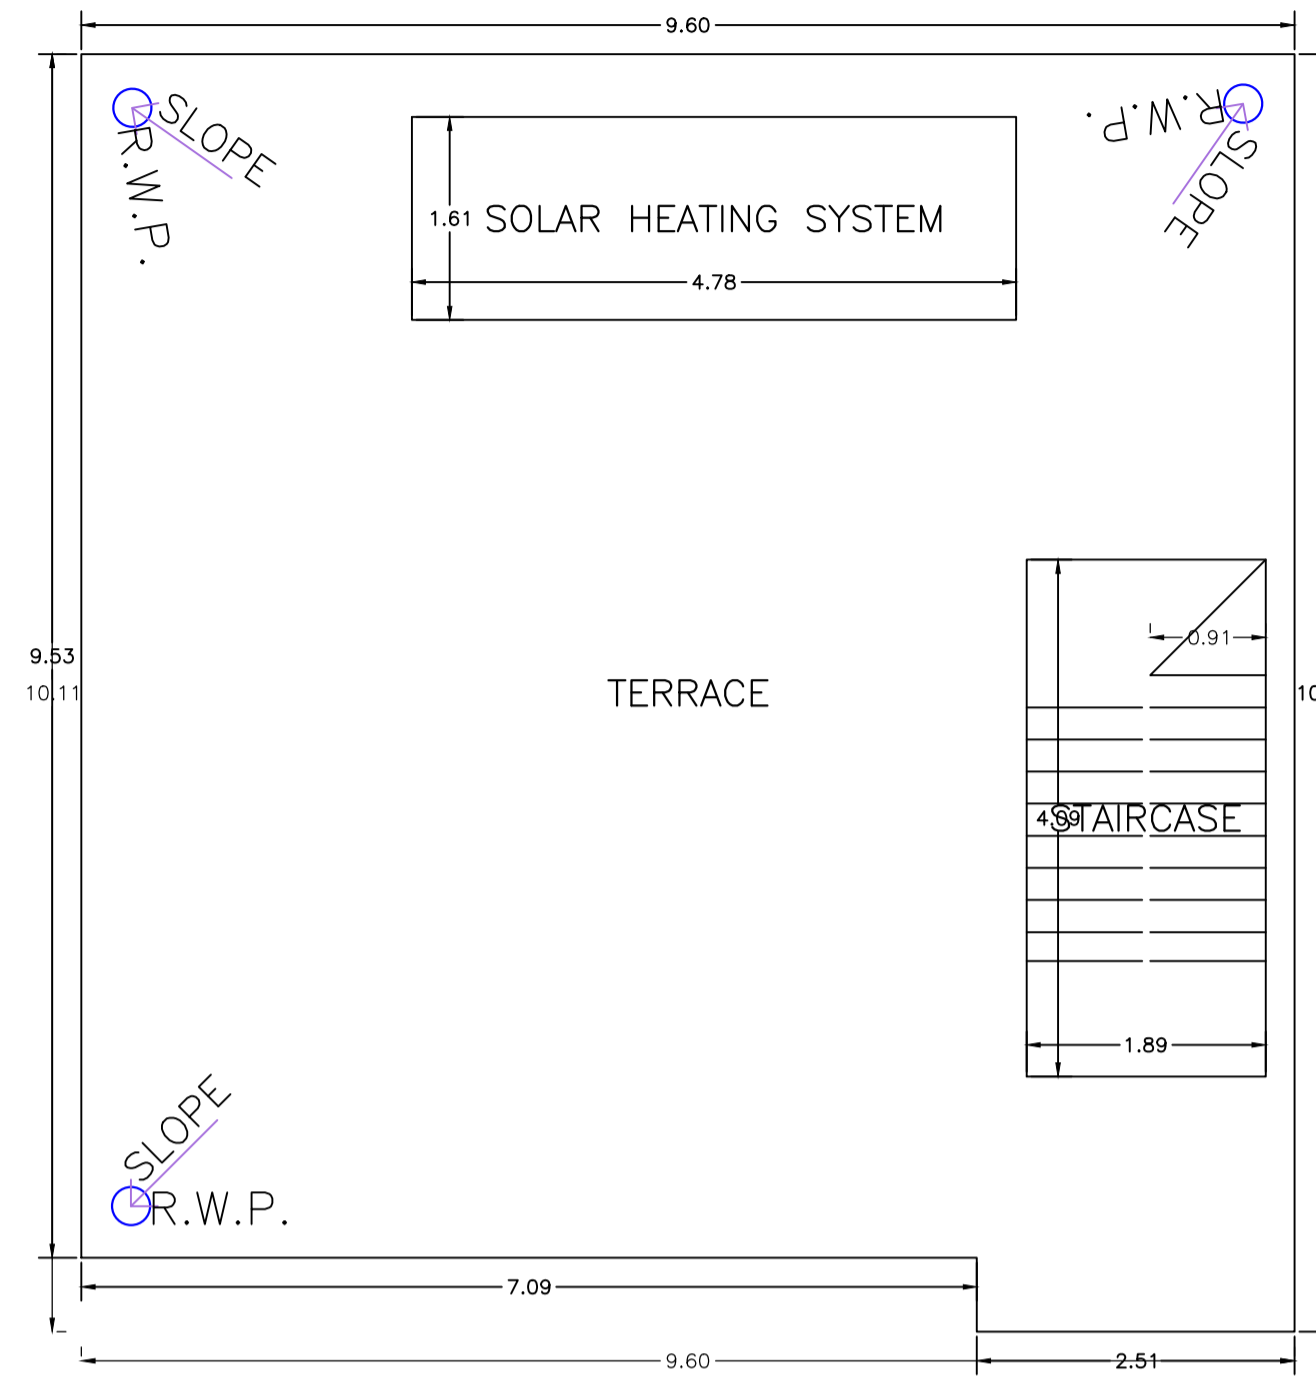


TERRACE FLOOR PLAN
(SCALE 1:100)

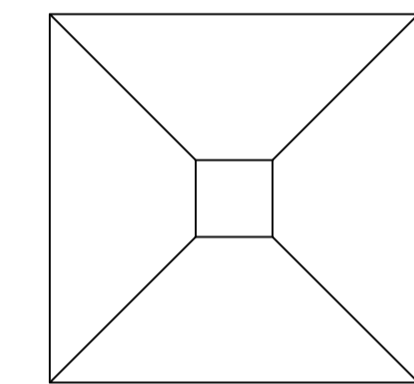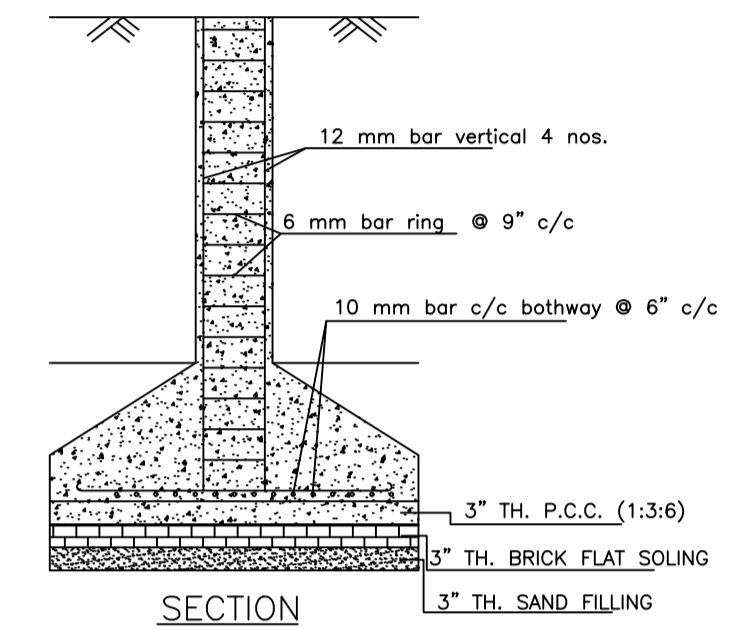


DETAILS OF COLUMN FOUNDATION
SCALE - 1" = 2'-0"

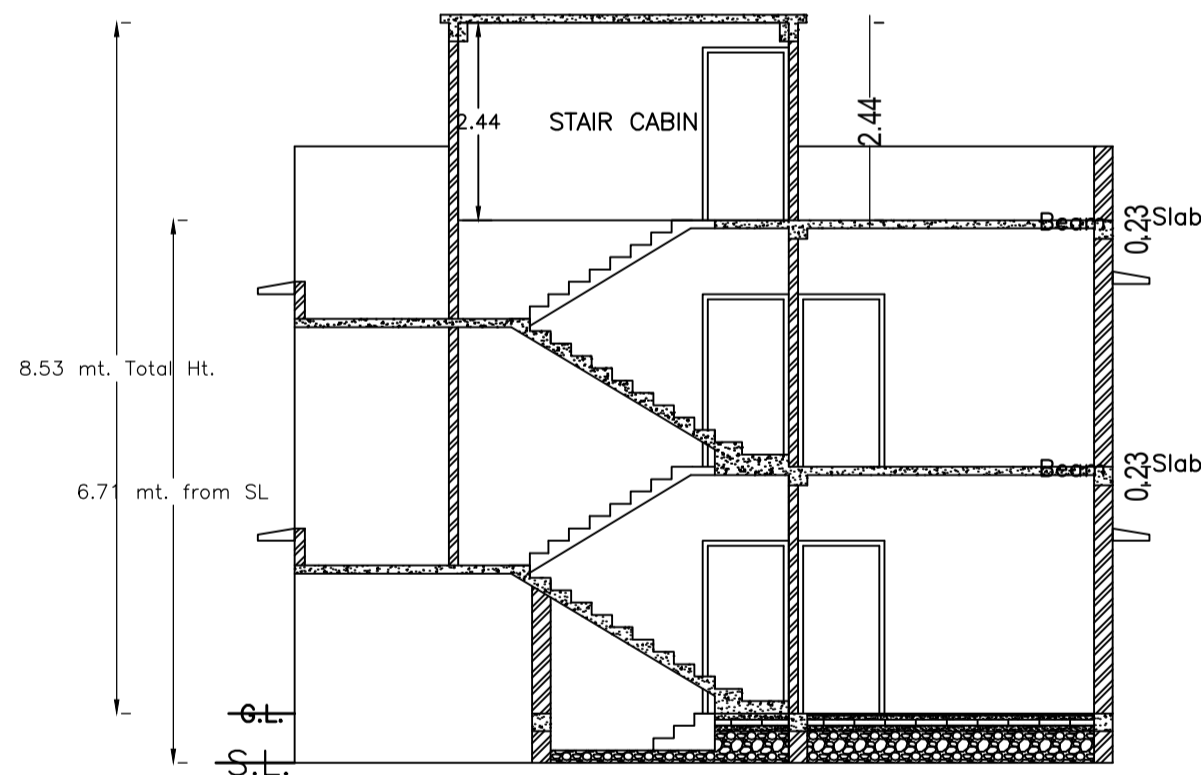


SECTION - XX'
SCALE - 1" = 8'-0"

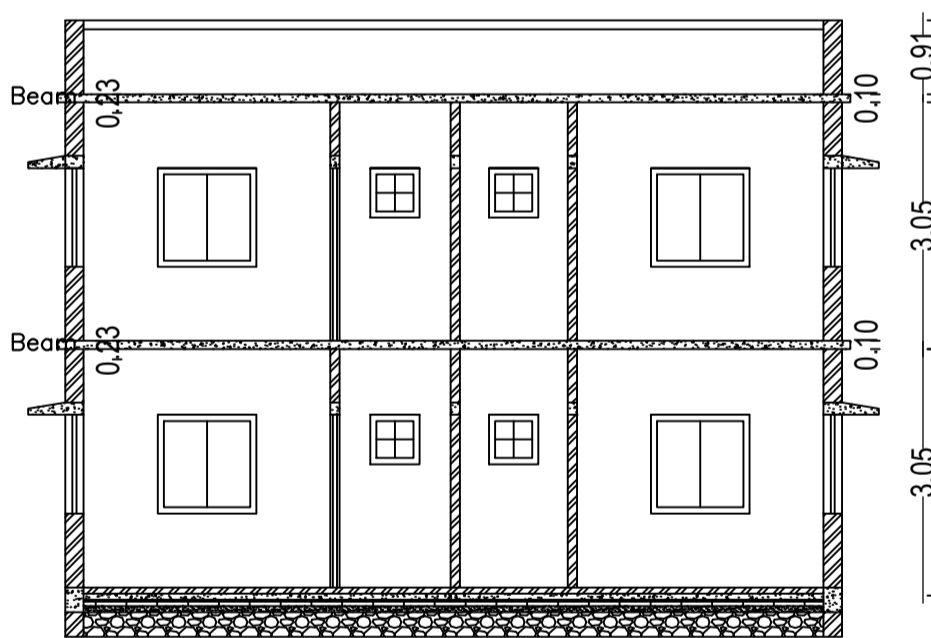


SECTION - YY'
SCALE - 1" = 8'-0"

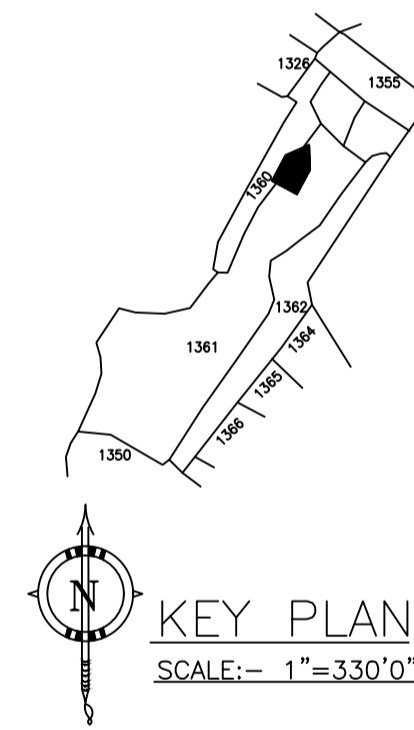


KEY PLAN
SCALE:- 1" = 330'0"

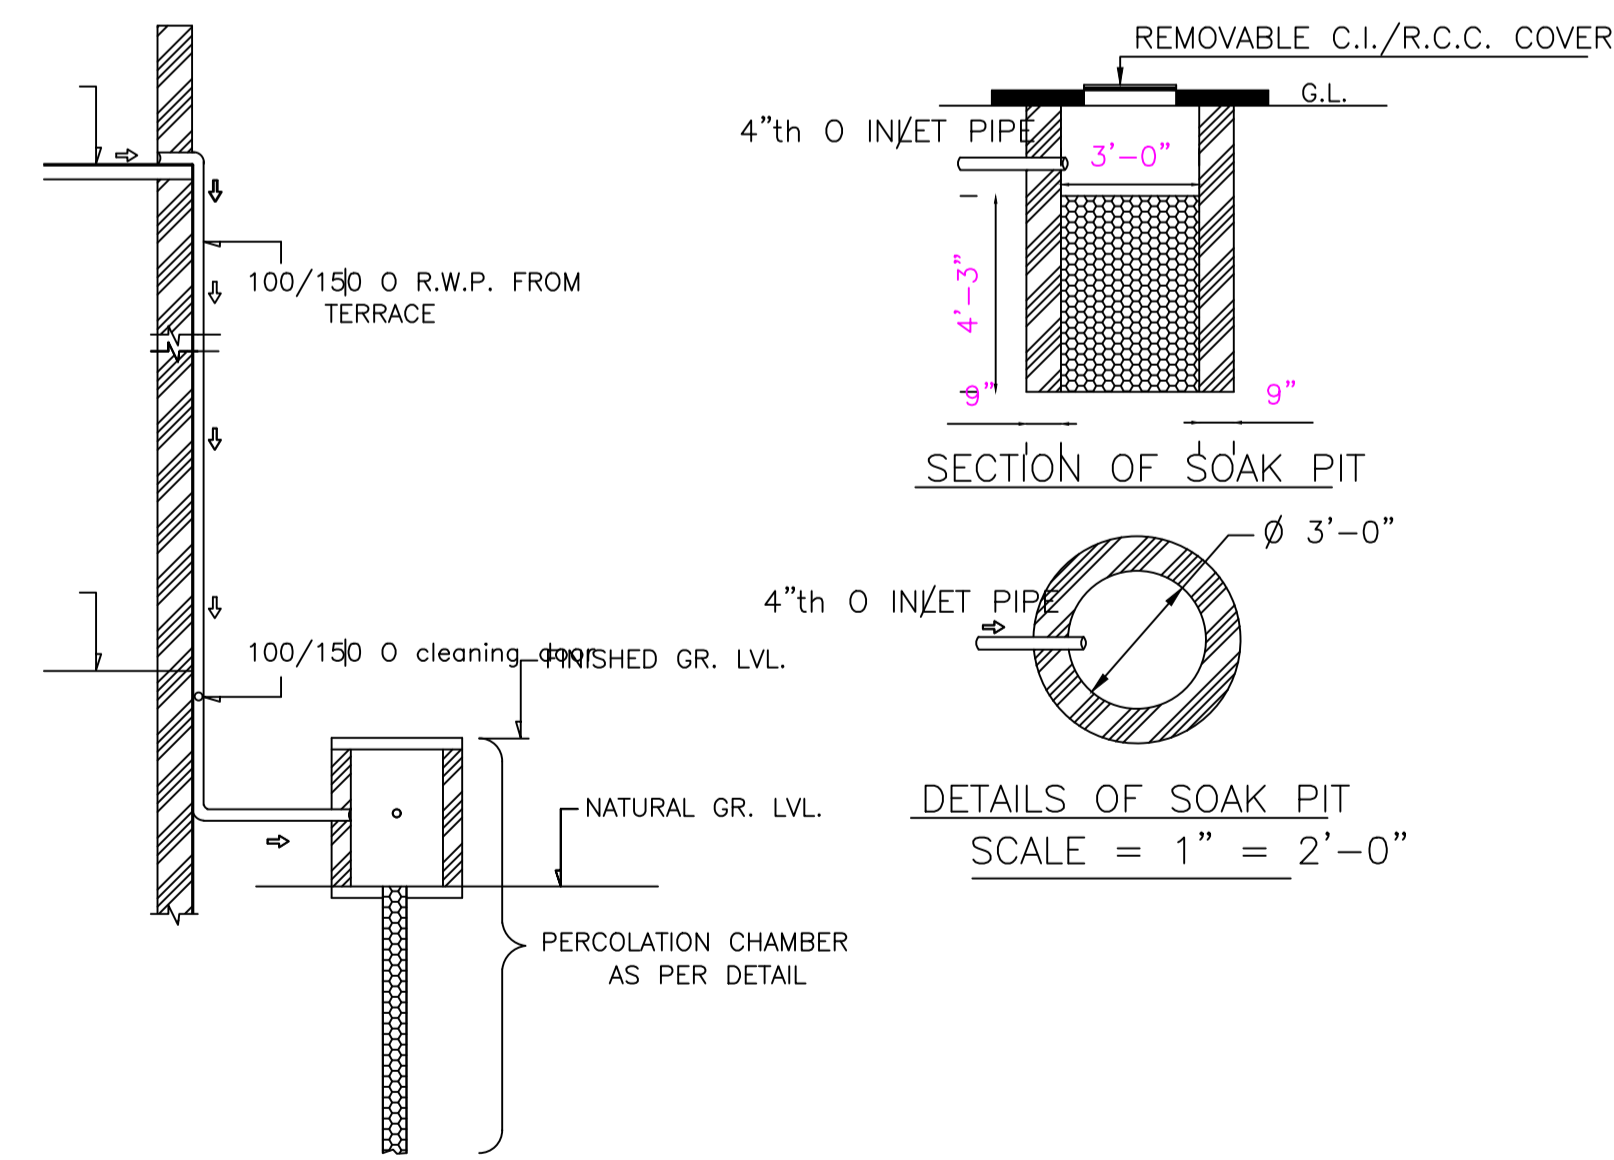

SECTION OF SOAK PIT
DETAILS OF SOAK PIT
SCALE = 1" = 2'-0"

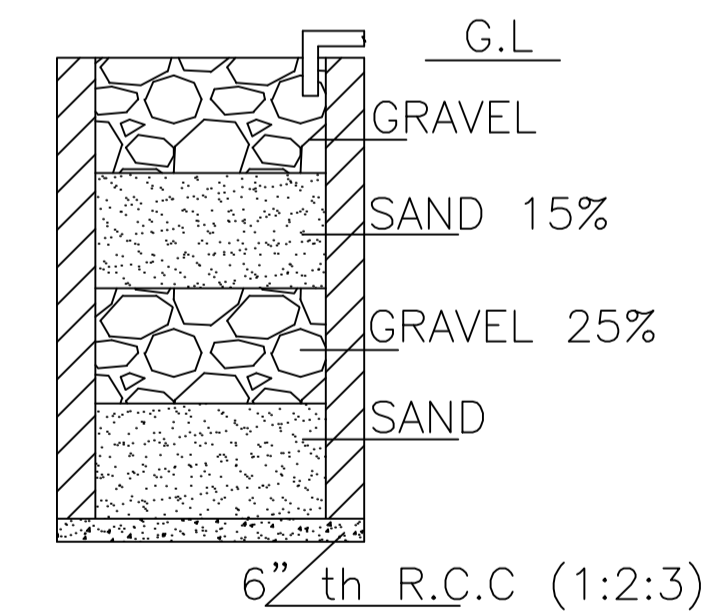


SECTION ON A - B
DETAILS DRAWING OF RAIN WATER HARVESTING
SCALE:- 1"=2'-0"

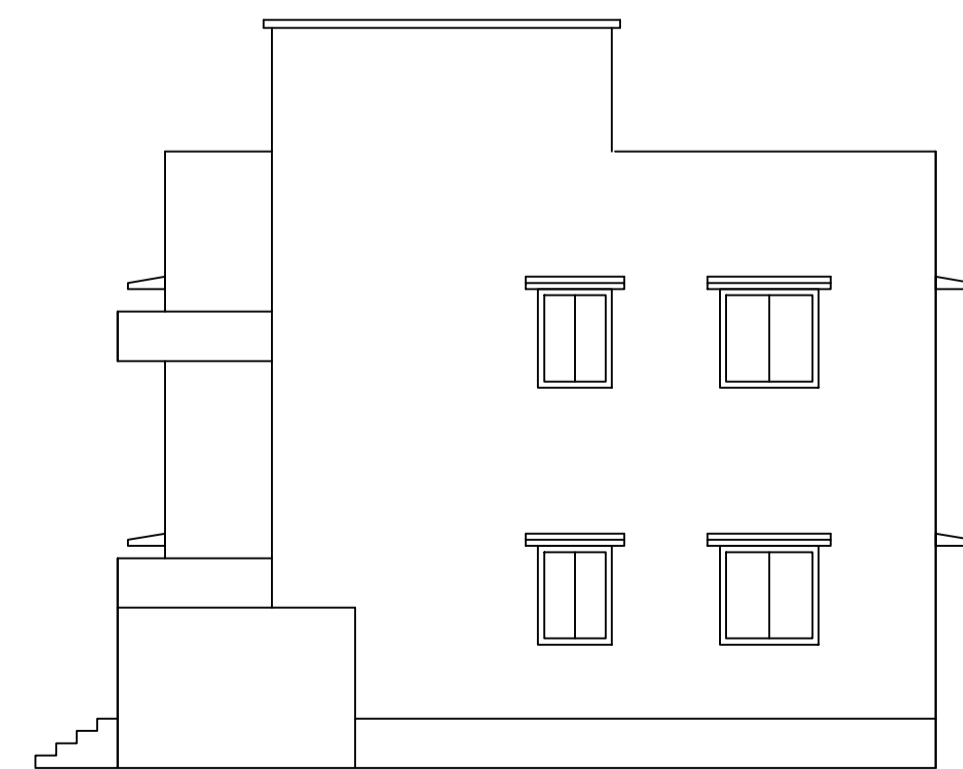

RIGHT SIDE ELEVATION
SCALE - 1" = 8'-0"



FRONT ELEVATION
SCALE - 1" = 8'-0"

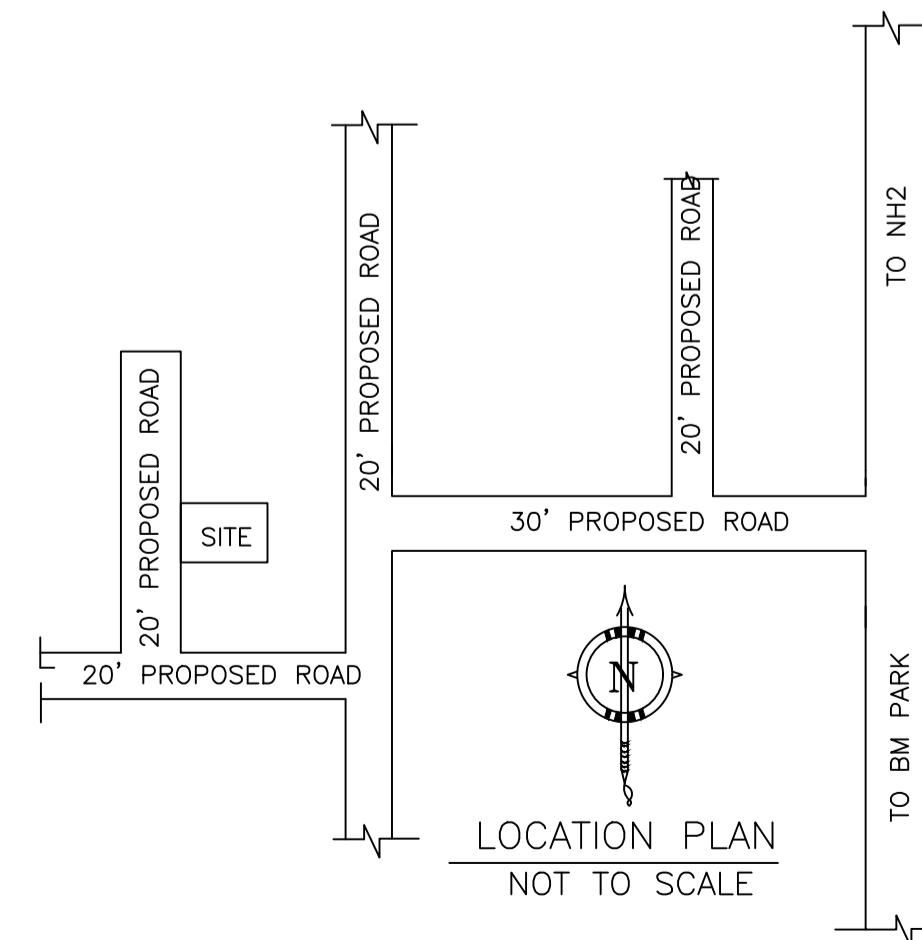

LOCATION PLAN
NOT TO SCALE

LTP NAME AND SIGNATURE	STRUCTURAL ENG'S NAME AND SIGNATURE	BUILDER NAME AND SIGNATURE	DIGITAL SIGNATURE
RAM PRATAP SINGH MADA/ARC/0024/2019			