




Proposal Basic Information	
Proposal File No.	MADA/BP/0197/2024
Owner Name	SRI.KALPESH BHATT
Khata No	09 (OLD), 146 (NEW)
Plot No	545 & 580 (OLD), 658 (NEW)
Village Name	Amaghata
Use	Residential
SubUse	Bungalow/ Dwelling / Non Apartment

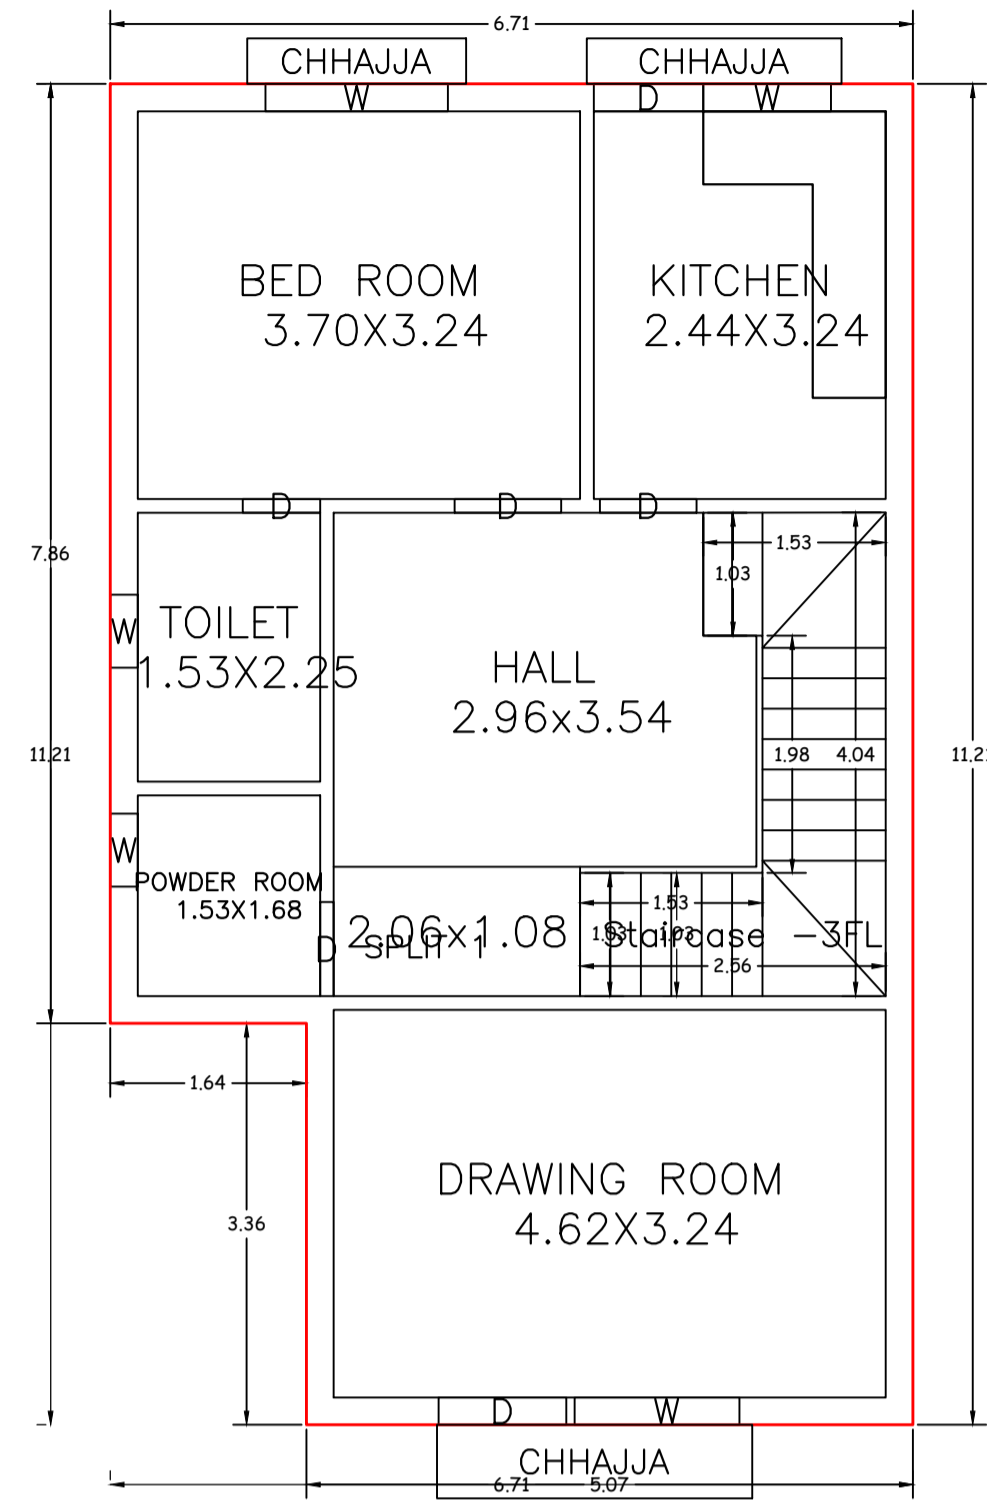



GROUND FLOOR PLAN (Proposed) (SCALE 1:100)

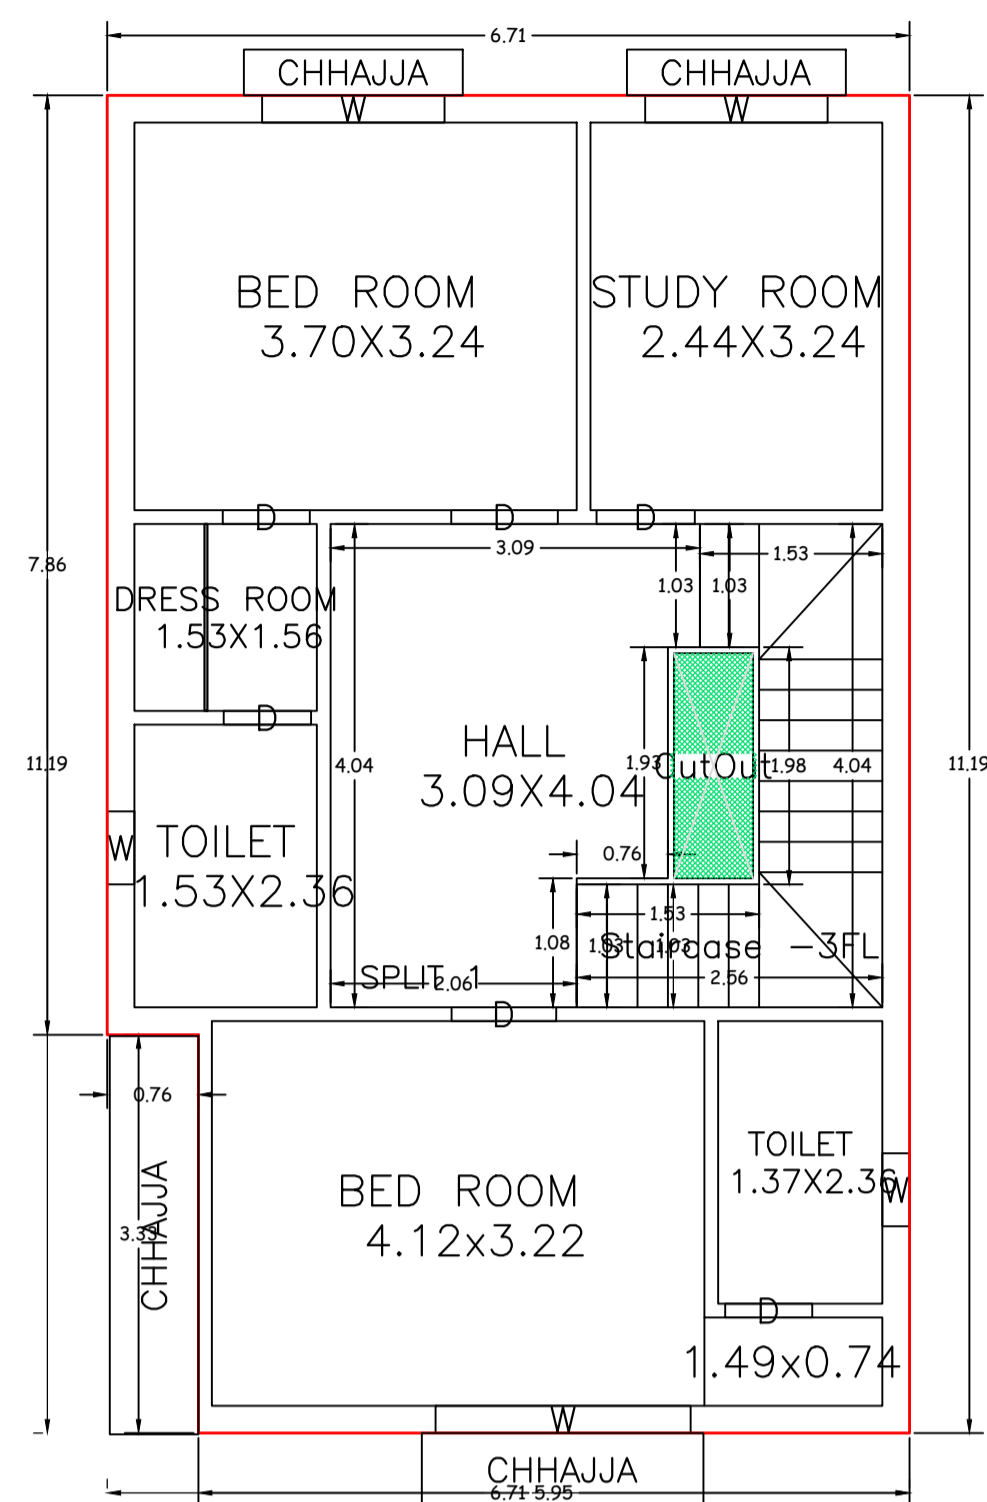




FIRST FLOOR PLAN (Proposed) (SCALE 1:100)

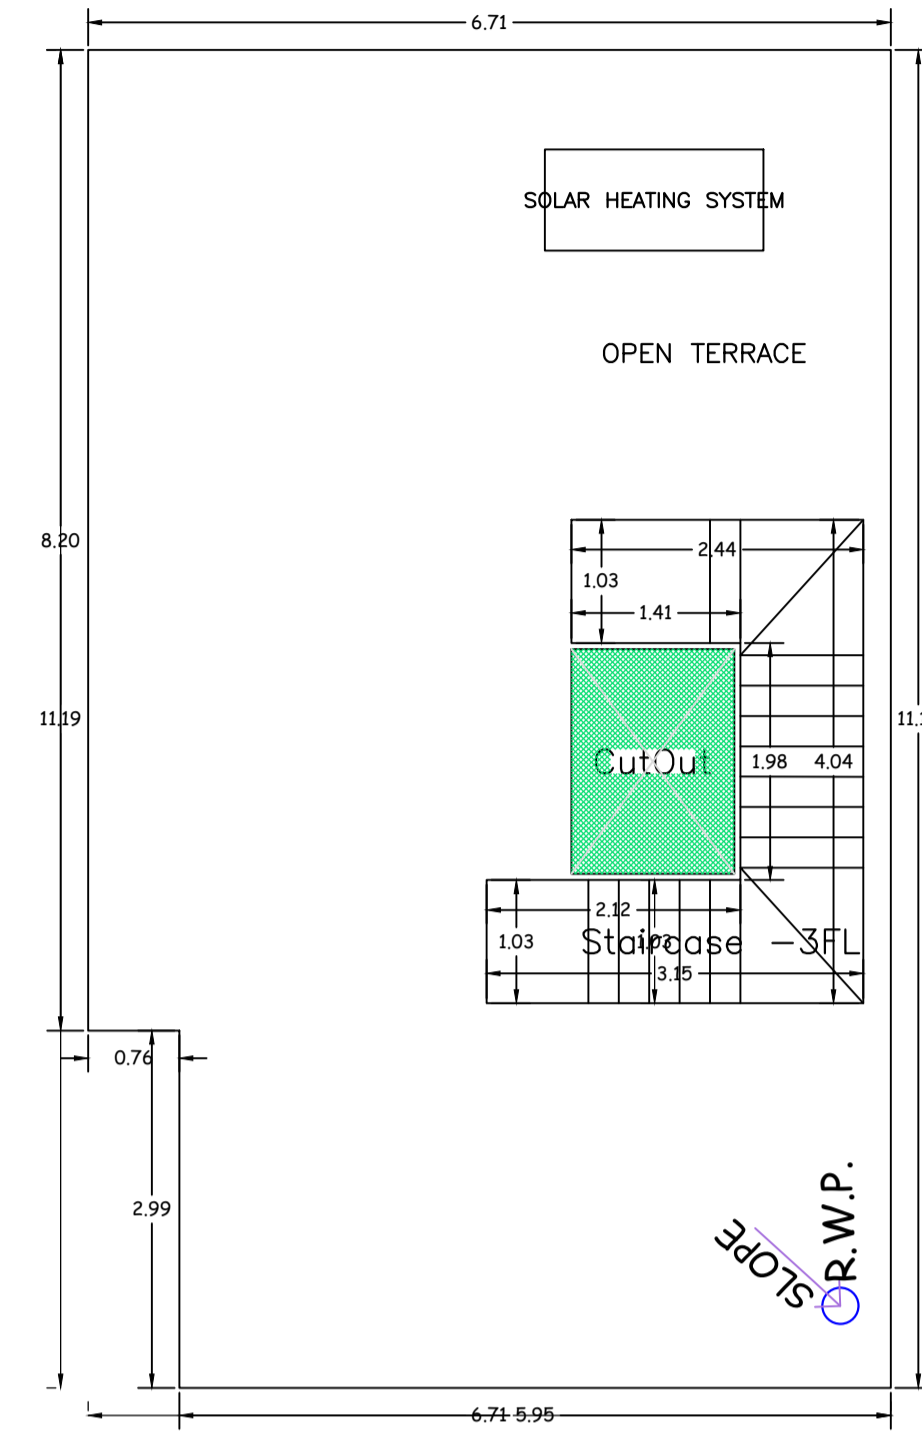


TERRACE FLOOR PLAN (SCALE 1:100)

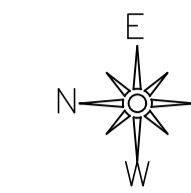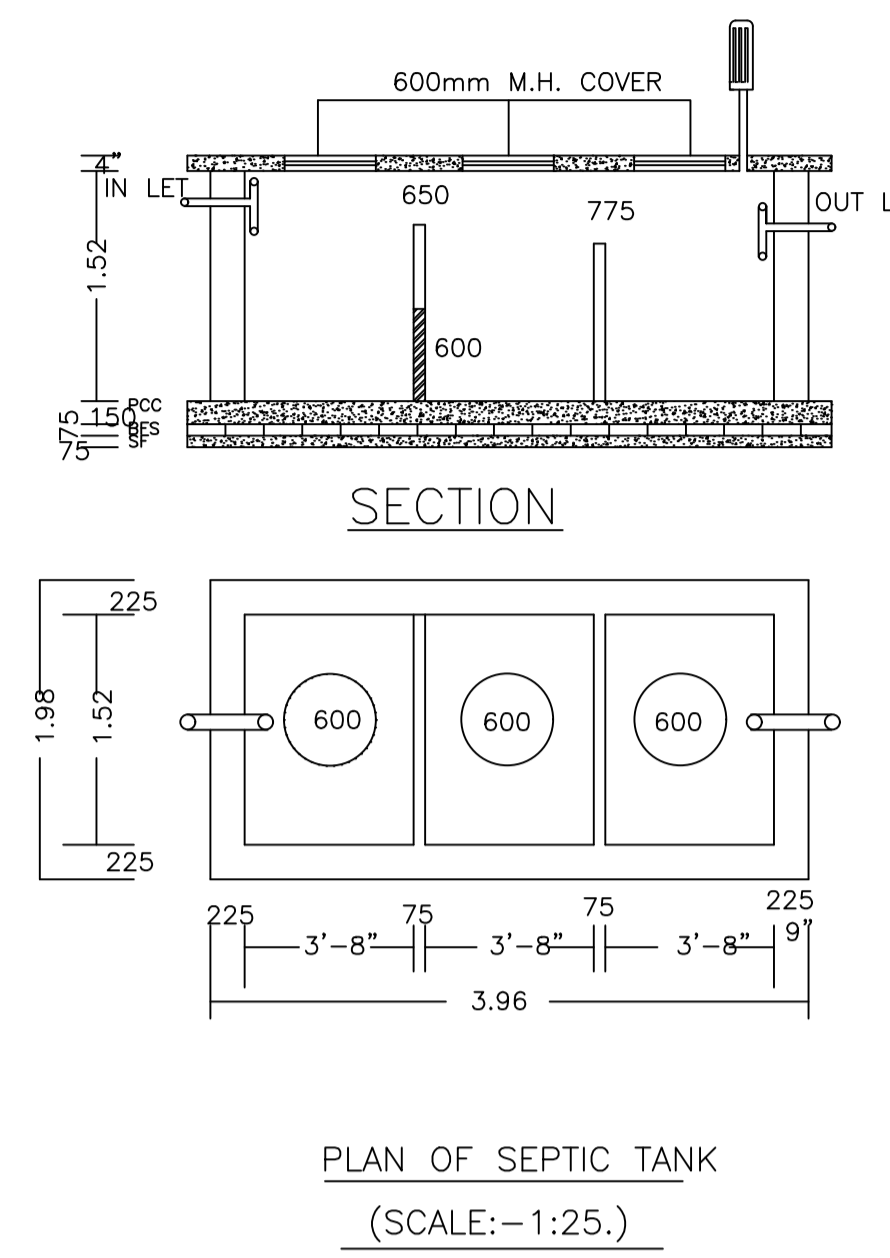


KEY PLAN NOT TO SCALE

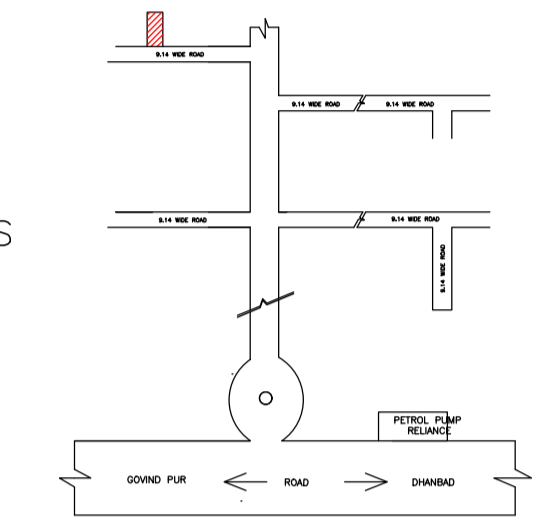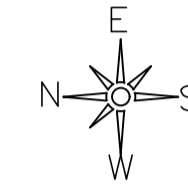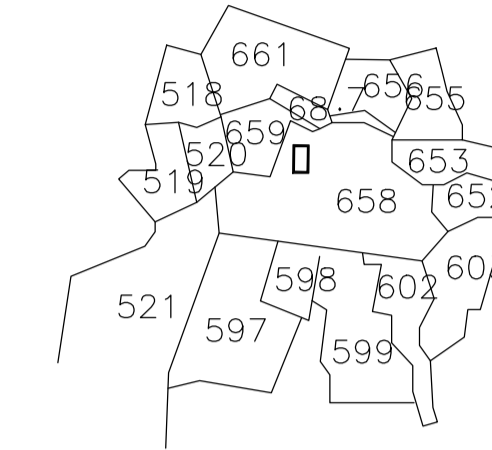


LOCATON PLAN NOT TO SCALE

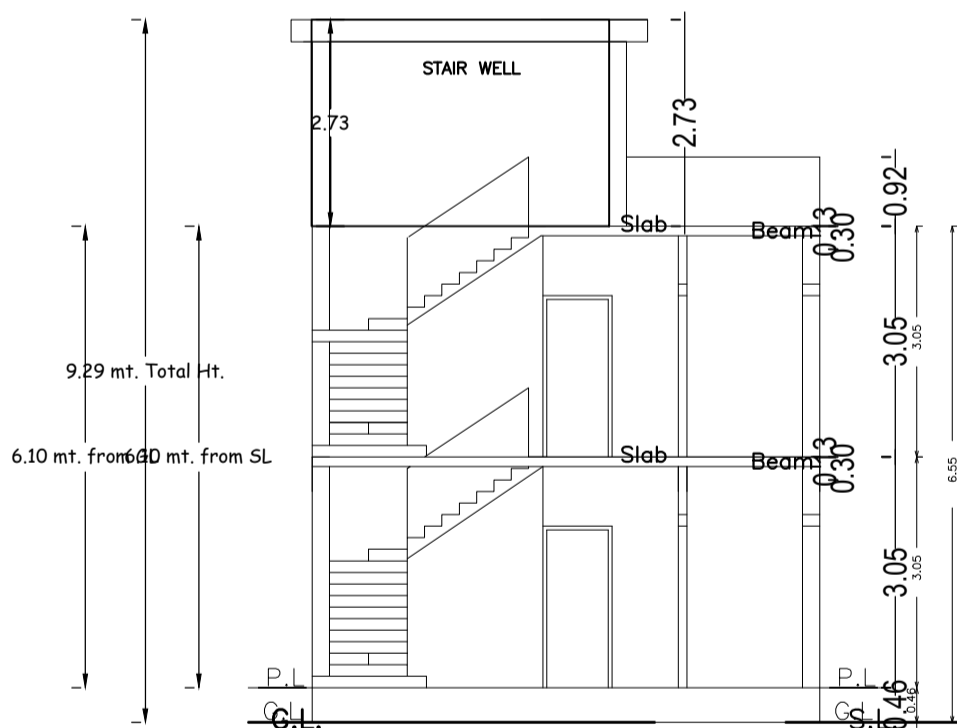



SECTION AT X-X

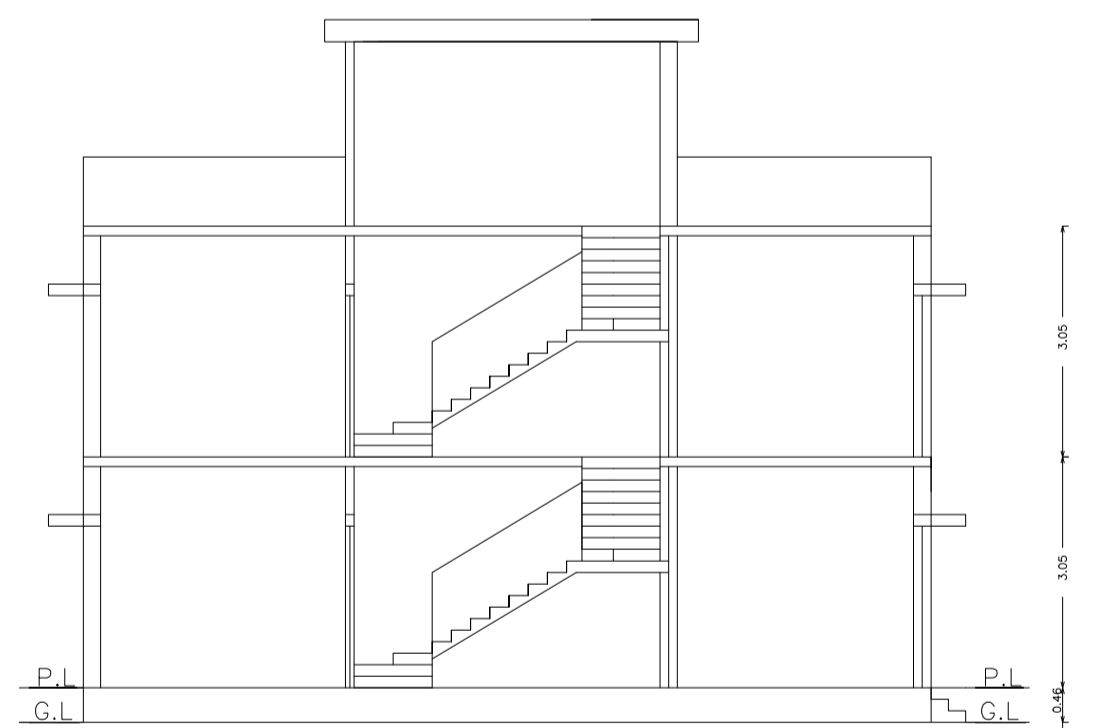


SECTION AT Y-Y

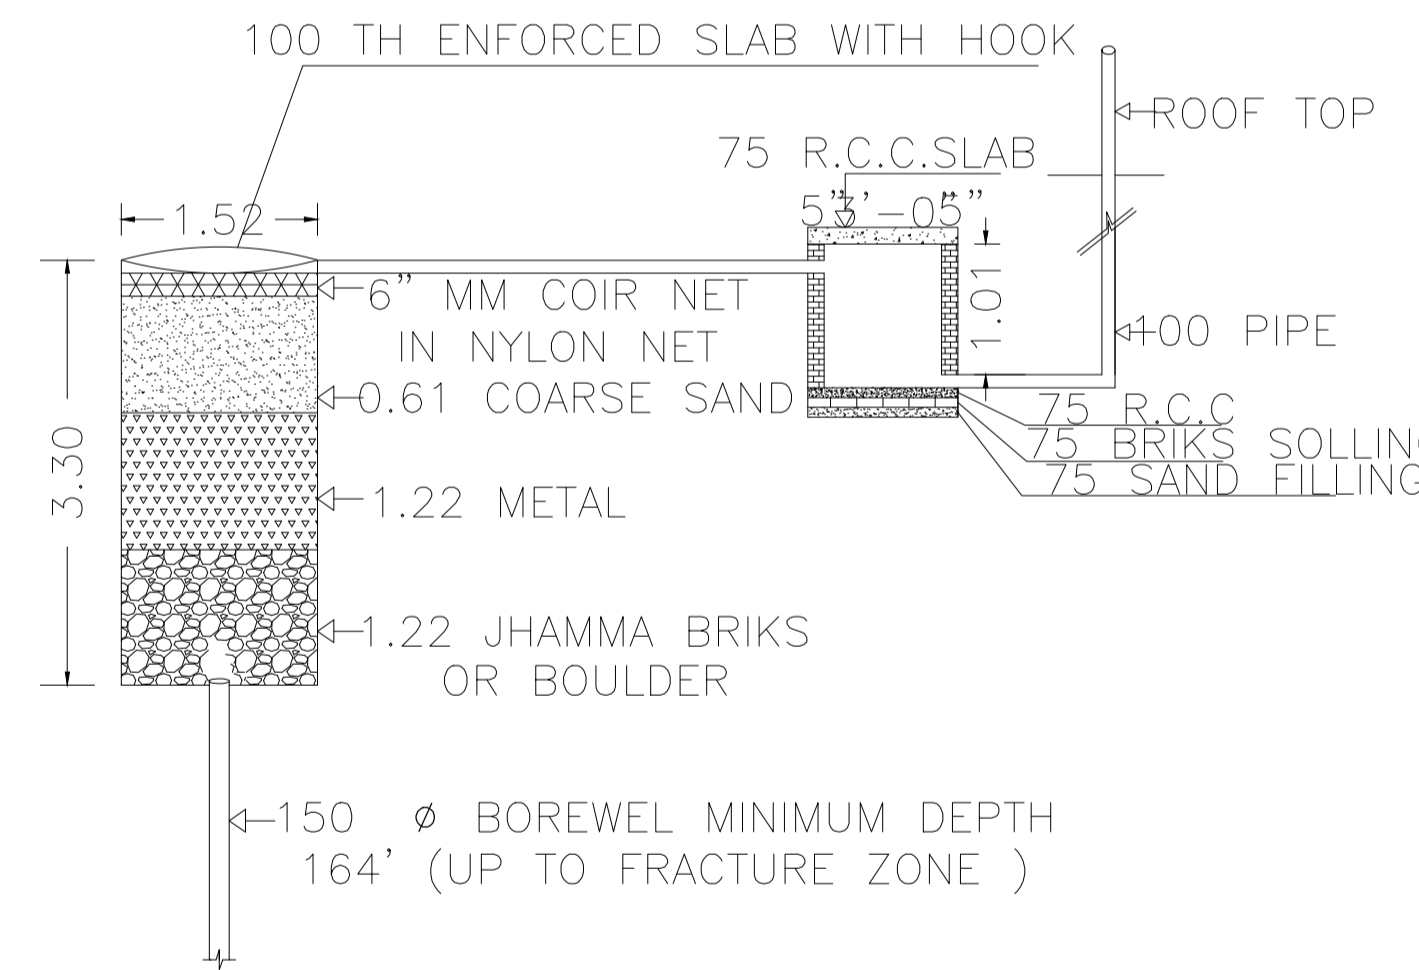


DETAIL OF GROUND WATER RECHARGING PIT WITH SILT TANK NOT TO SCALE

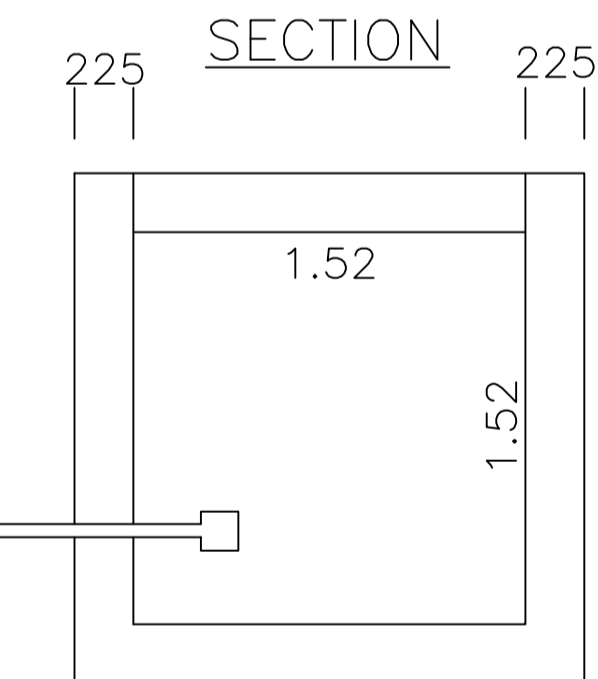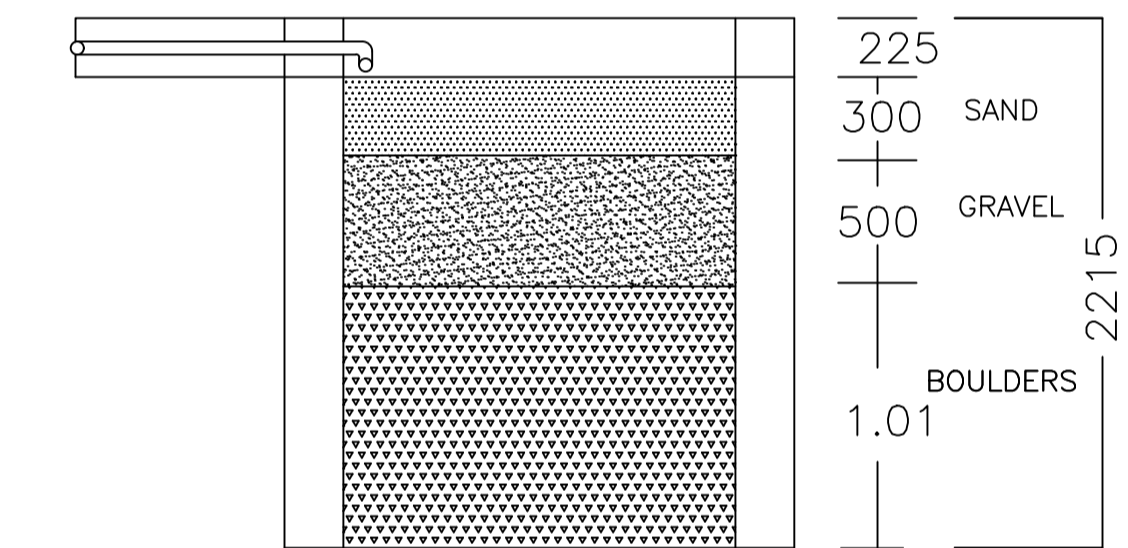


PLAN OF RAIN WATER HARVESTING (SCALE:-1:25)

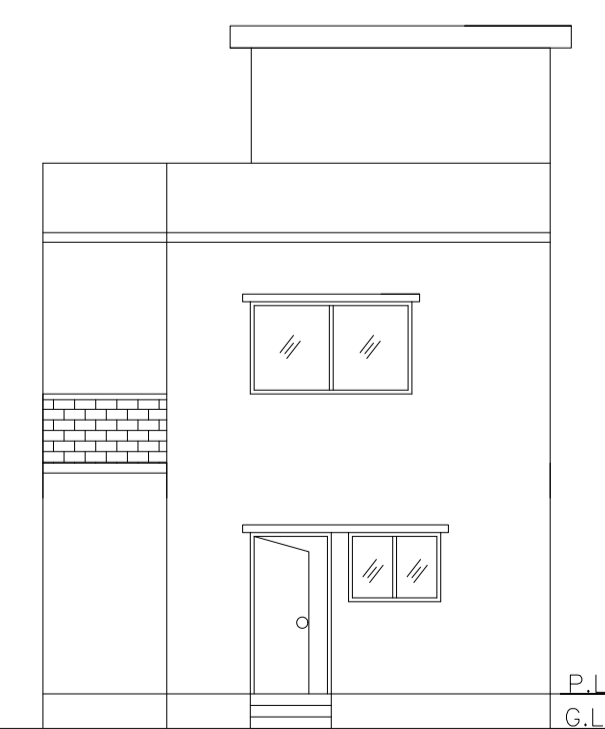

FRONT ELEVATION

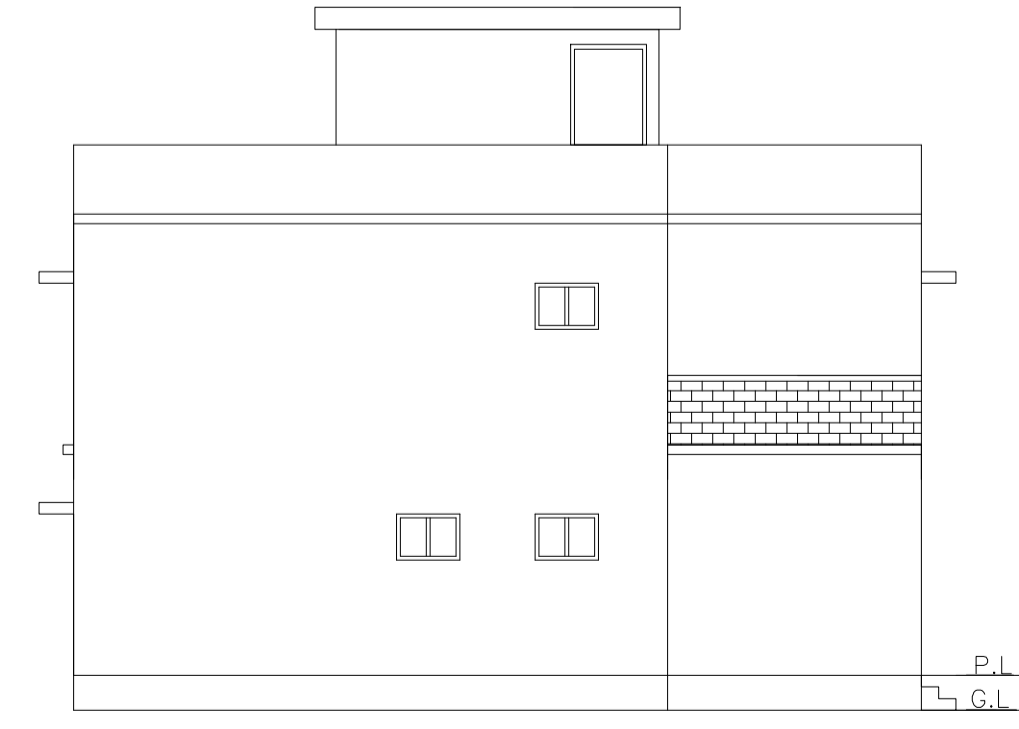

LEFT SIDE ELEVATION

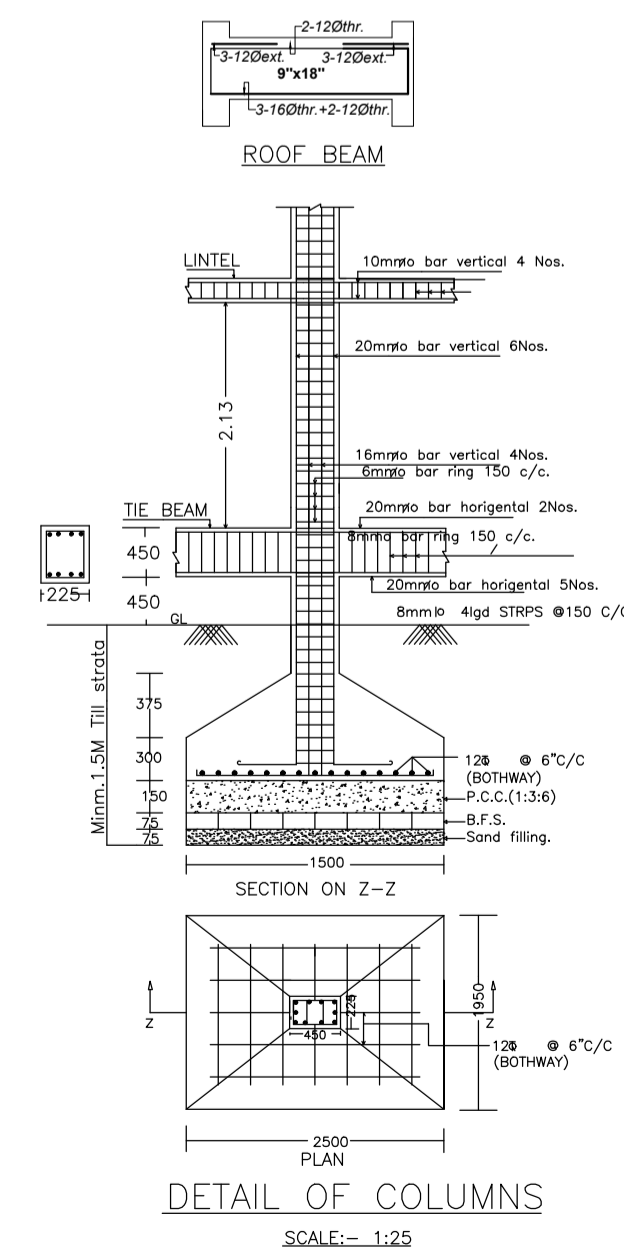

DETAIL OF COLUMNS SCALE:- 1:25

LTP NAME AND SIGNATURE	STRUCTURAL ENG'S NAME AND SIGNATURE	BUILDER NAME AND SIGNATURE	DIGITAL SIGNATURE
ANIL KUMAR CHAUDHARY MADA/ENG/0005/2019			