

BUILDING WISE FSI STATEMENT



BUILDING	FSI AREA				BALCONY	PASSAGE	STAIR	LIFT	TENEMENTS	TOTAL FSI AREA
	COMM.	RESI.	IND.	SPEC.						
A1-1 (BOHRA...)	0.00	53.64	0.00	0.00	0.00	0.00	26.22	0.00	1	53.64
Total	0.00	53.64	0.00	0.00	0.00	0.00	26.22	0.00	1	53.64

FLOOR WISE FSI STATEMENT: A1 (BOHRA B...)





FLOORS	FSI AREA				BALCONY	PASSAGE	STAIR	LIFT	TENEMENTS	TOTAL FSI AREA
	COMM.	RESI.	IND.	SPEC.						
PARAPETWALLOUTLINE	0.00	0.00	0.00	0.00	0.00	0.00	0.00	0.00	0	0.00
SECOND FLOOR	0.00	16.63	0.00	0.00	0.00	0.00	8.74	0.00	0	16.63
FIRST FLOOR	0.00	16.63	0.00	0.00	0.00	0.00	8.74	0.00	0	16.63
GROUND FLOOR	0.00	20.38	0.00	0.00	0.00	0.00	8.74	0.00	1	20.38
Total	0.00	53.64	0.00	0.00	0.00	0.00	26.22	0.00	1	53.64

SEAL OF APPROVAL

AREA STATEMENT		SQ.M.
1. AREA OF PLOT		48.00
2. DEDUCTIONS (From Gross Plot Area)		
(a) ROAD SETBACK AREA (RW)		0.00
(b) OTHERS		0.00
Total (a+b)		0.00
3. BALANCE PLOT AREA		48.00
4. PERMISSIBLE F A R FACTOR	Not Allowed	
PERMISSIBLE BUILT UP AREA		0.00
5. SPECIAL CASES F A R		0.00
6. TOTAL PERMISSIBLE BUILT UP AREA		0.00
7. PROPOSED AREAS		
(a) PROPOSED RESIDENTIAL AREA		53.64
(b) PROPOSED COMMERCIAL AREA		0.00
(c) PROPOSED INDUSTRIAL AREA		0.00
(d) PROPOSED SPECIAL USE AREA		0.00
TOTAL PROPOSED AREA (a+b+c+d)		53.64
8. EXCESS SERVICE AREA		0.00
9. EXISTING BUILT UP AREA		0.00
10. OTHERS (SUBSTRUCTURE/PROJECTIONS)		0.00
11. TOTAL BUILT UP AREA PROPOSED (7 to10)		53.64
12. CONSUMED FAR		1.1175
13. TOTAL SLAB AREA		79.86
14. COVERAGE AREA	PERMISSIBLE NA	PROPOSED 20.38 (42.46%)

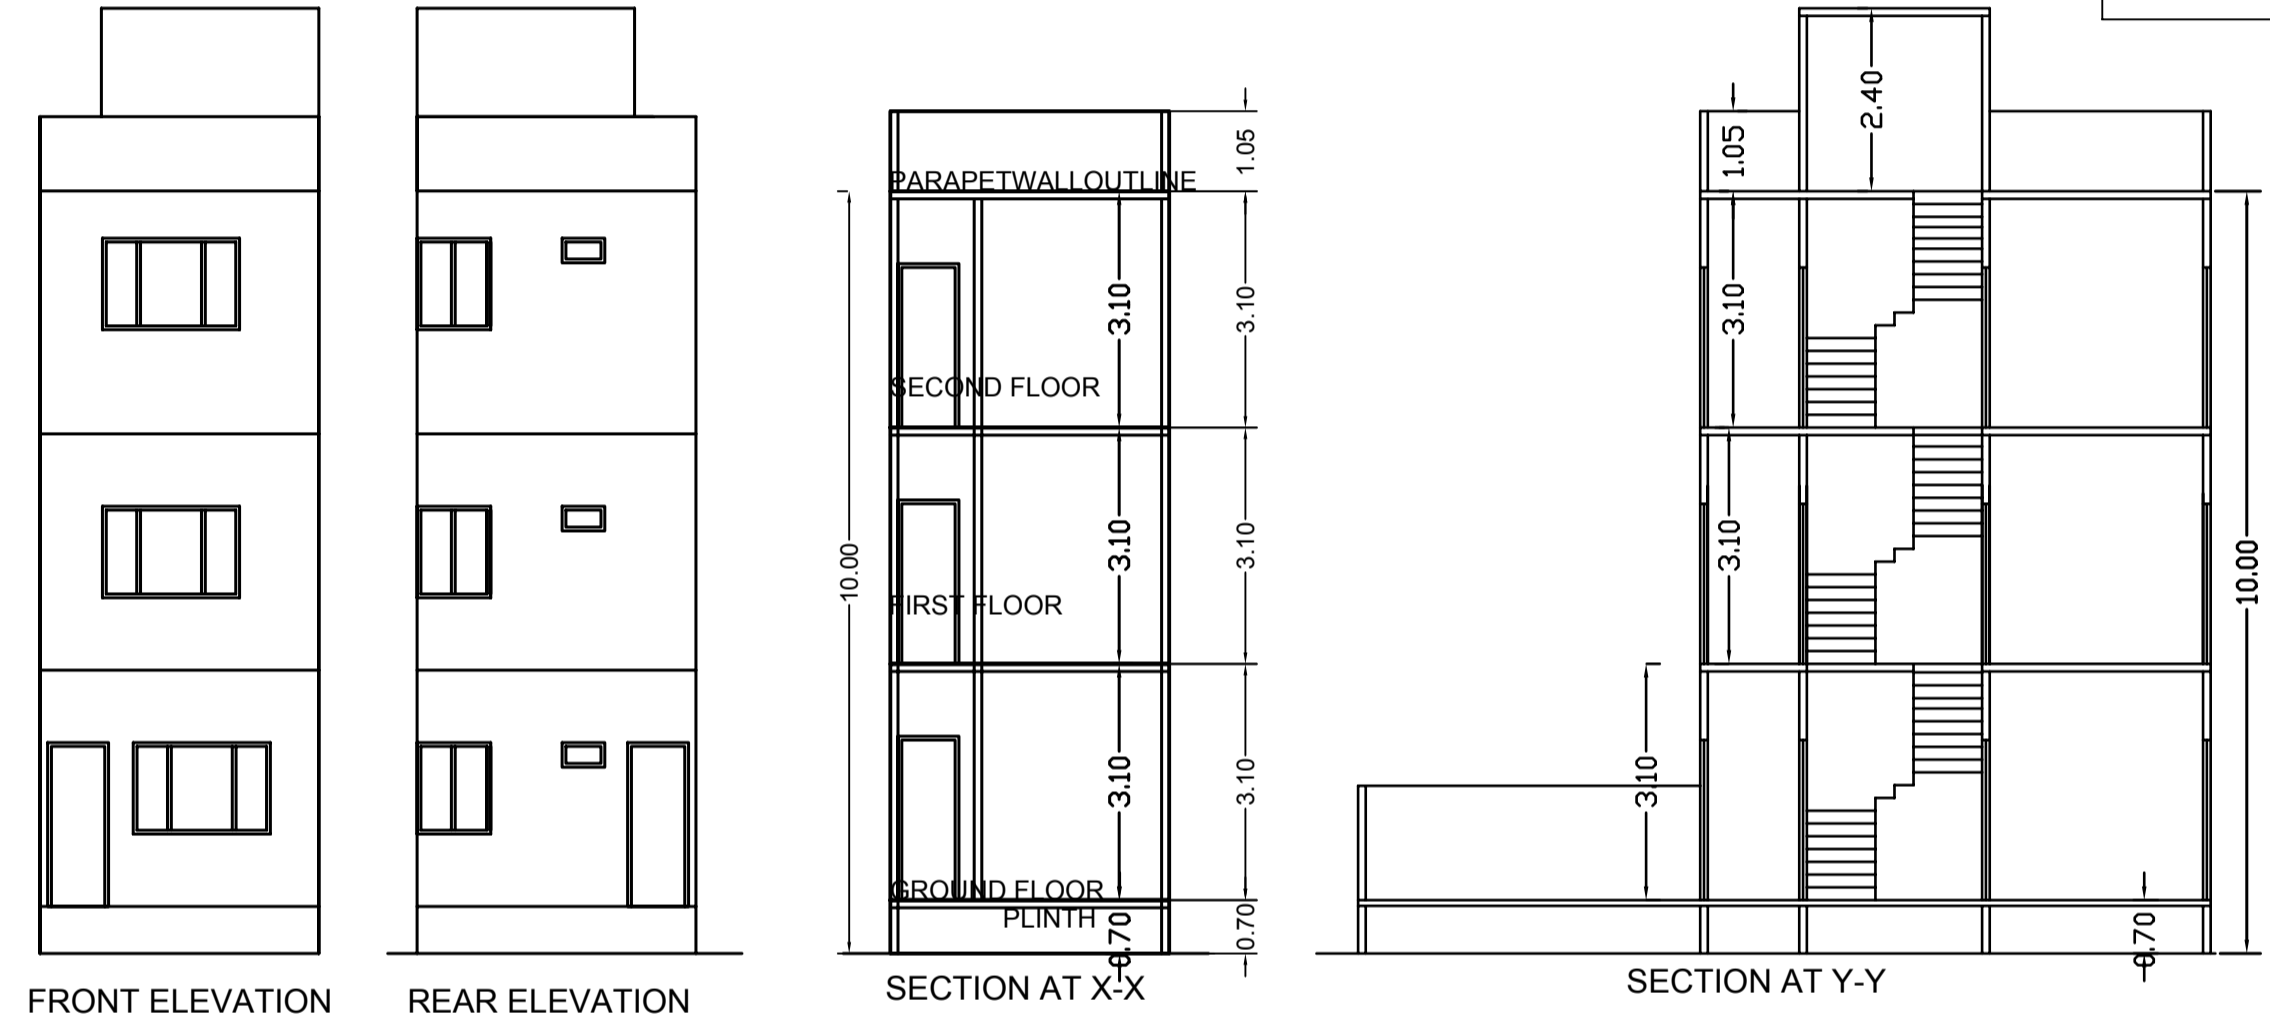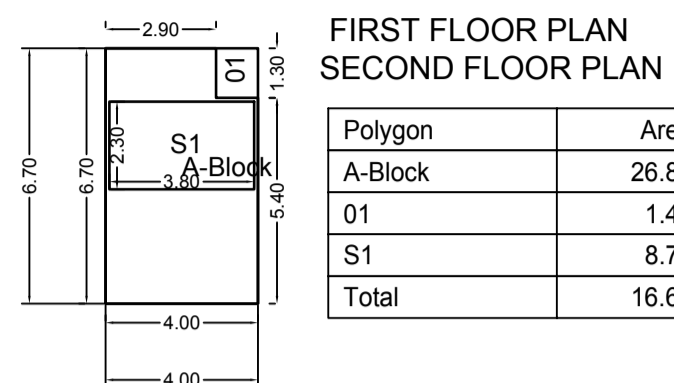

GROUND FLOOR PLAN

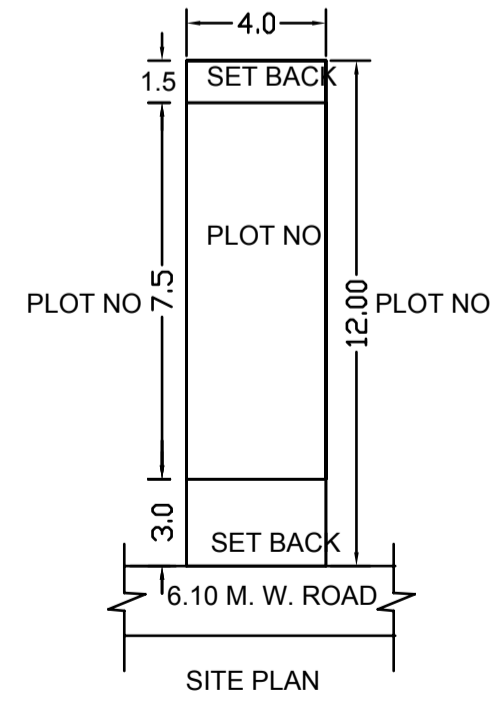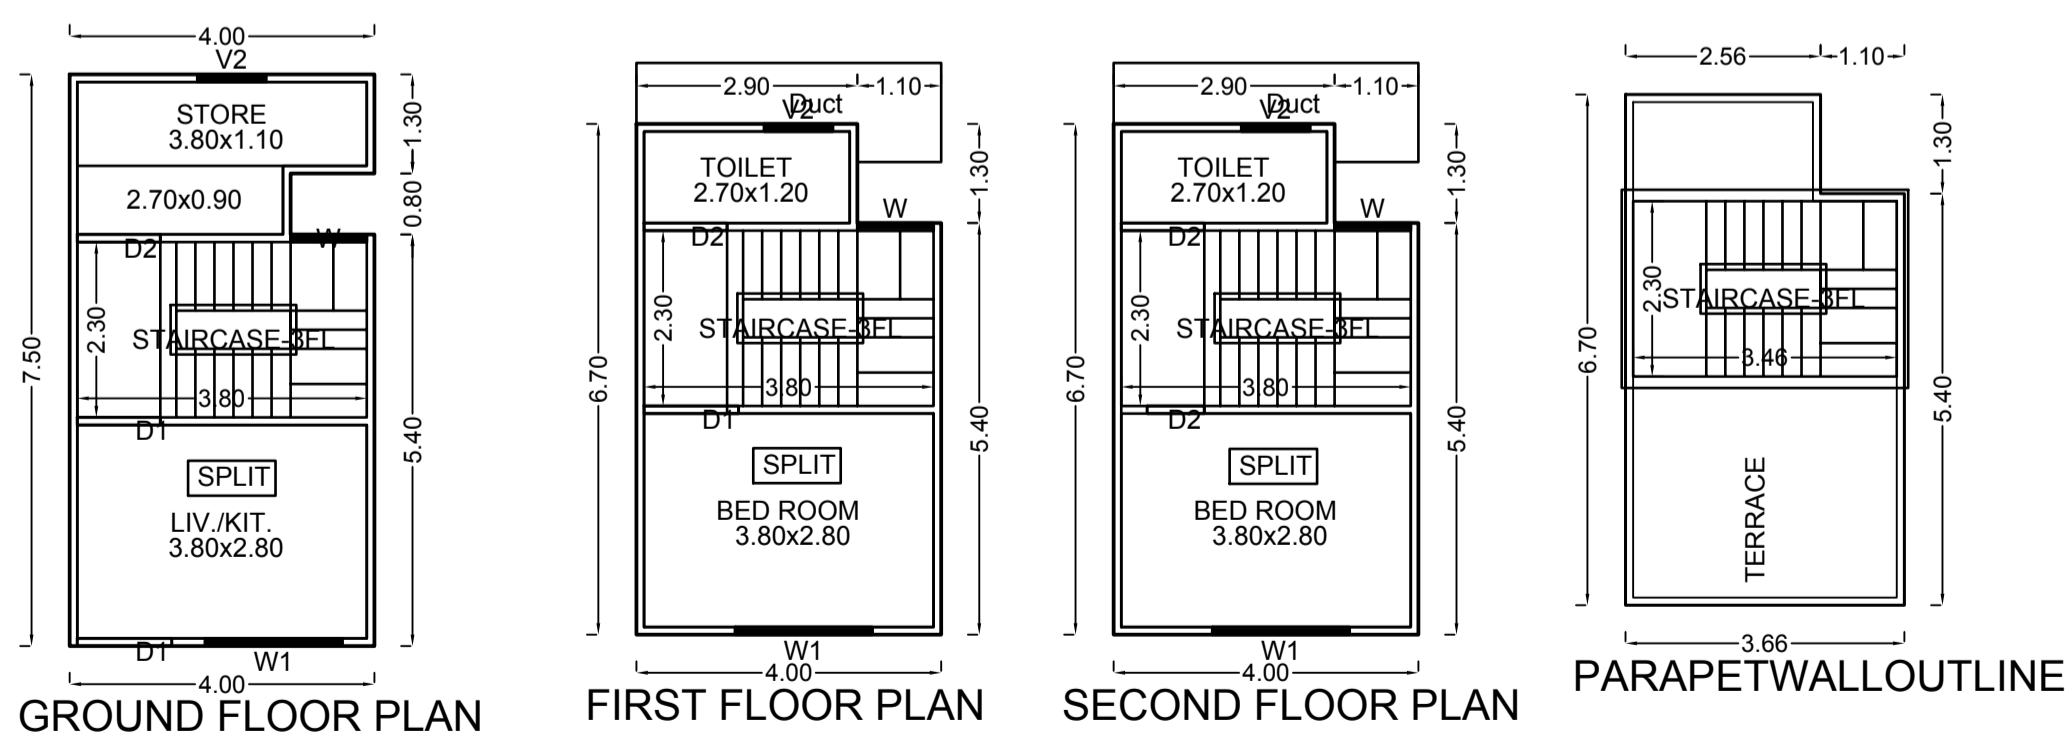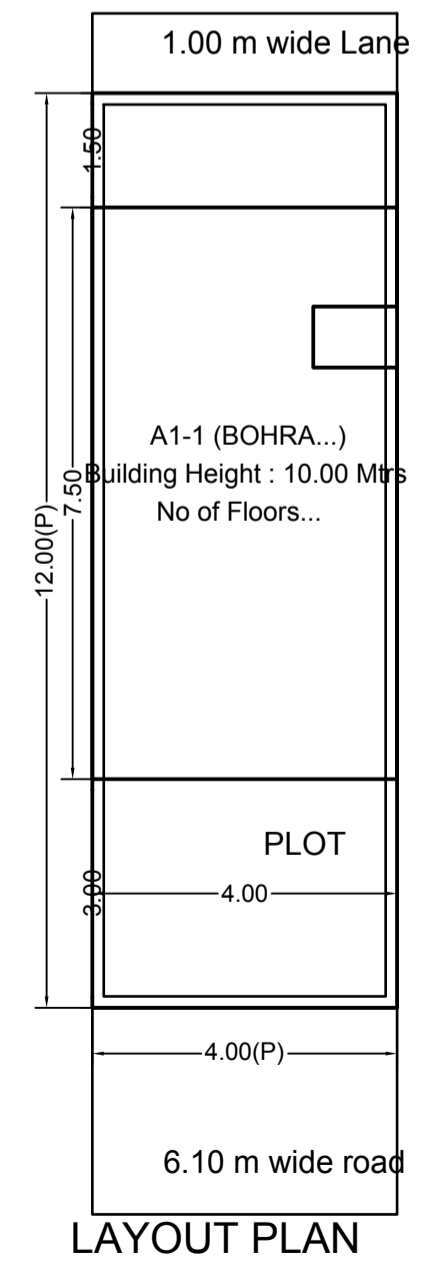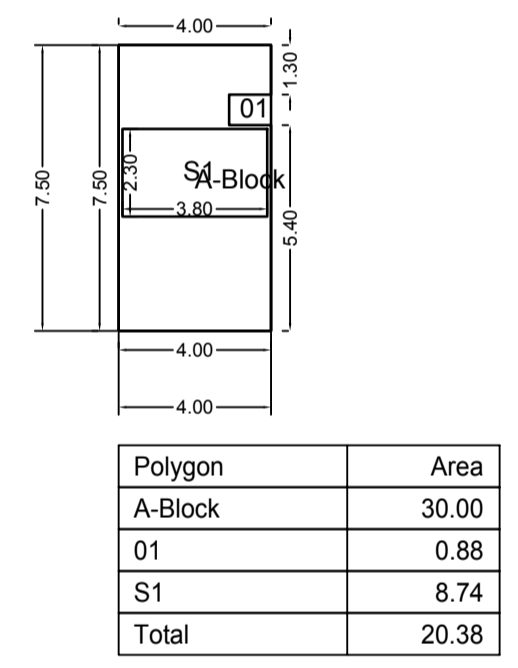

SPECIFICATIONS

CERTIFICATE OF AREA

CERTIFIED THAT I HAVE SURVEYED THE PLOT UNDER REFERENCE ON _____ AND THAT THE DIMENSIONS OF THE SIDES, ETC. OF THE PLOT STATED ON THE PLAN ARE AS MEASURED ON THE SITE AND THE AREA SO WORKED OUT IS _____ SQUARE METRES AND TALLIES WITH THE AREA STATED IN THE DOCUMENT OF OWNERSHIP / TOWN PLANNING SCHEME RECORDS.

SIGN OF ARCHITECT/ENGINEER/SUPERVISOR

LEGEND

- PLOT BOUNDARY SHOWN THICK BLACK
- PROPOSED WORK SHOWN RED FILLED IN
- DRAINAGE LINE SHOWN RED DOTTED
- WATERLINE SHOWN BLUE DOTTED
- EXISTING TO BE RETAINED HATCHED
- DEMOLISHION SHOWN HATCHED YELLOW

PROJECT INFORMATION

PLOT NO: _____ WARD : _____
 ZONE : _____ COLONY: _____
 INDORE. (M.P.)

OWNER'S NAME AND SIGNATURE

BUILDER'S INFORMATION

NAME : _____
 LICENSE NO: _____
 B.O. NAME : _____ B. I. NAME : _____
 PREVIOUS SANCTION MEMO NO: _____
 ARCHITECT NAME

JOB NO.	DRG.NO.	SCALE	DRAWN BY	CHECKED BY
		1:100		
INWARD NO	INWD	DATE	31-10-2012	
KEY NO	396	SHEET NO	1 / 1	