


| | |
|-------------------|------------------------------|
| Proposed File No. | ANC/SP/19/142018 |
| Owner Name | GITY RESIDENCY INDIA PVT LTD |
| Plot No. | 50 |
| Plot No. | 1306 |
| Udya Name | DNDU |
| Use | Commercial |
| Sub Use | Commercial Bng |




FIRST FLOOR PLAN (Proposed) (SCALE 1:100)




SECOND FLOOR PLAN (Proposed) (SCALE 1:100)

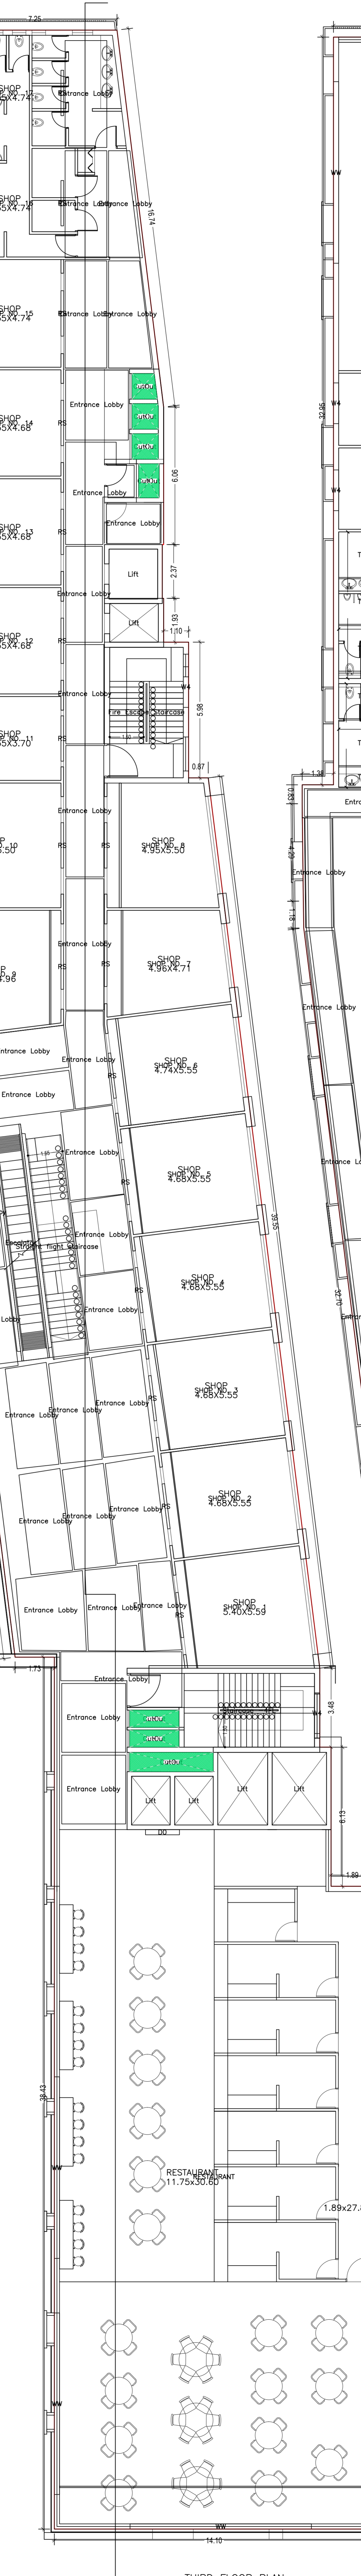

THIRD FLOOR PLAN (Proposed) (SCALE 1:100)

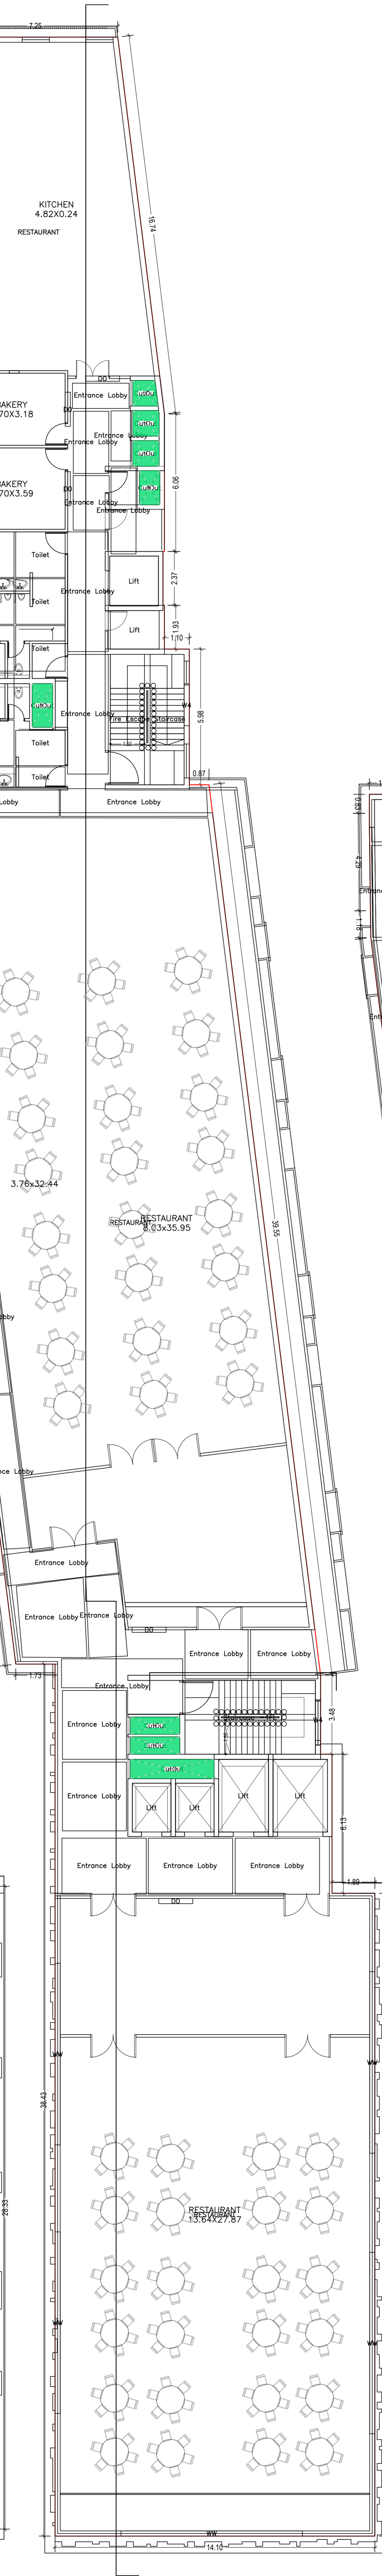


FOURTH FLOOR PLAN (Proposed) (SCALE 1:100)

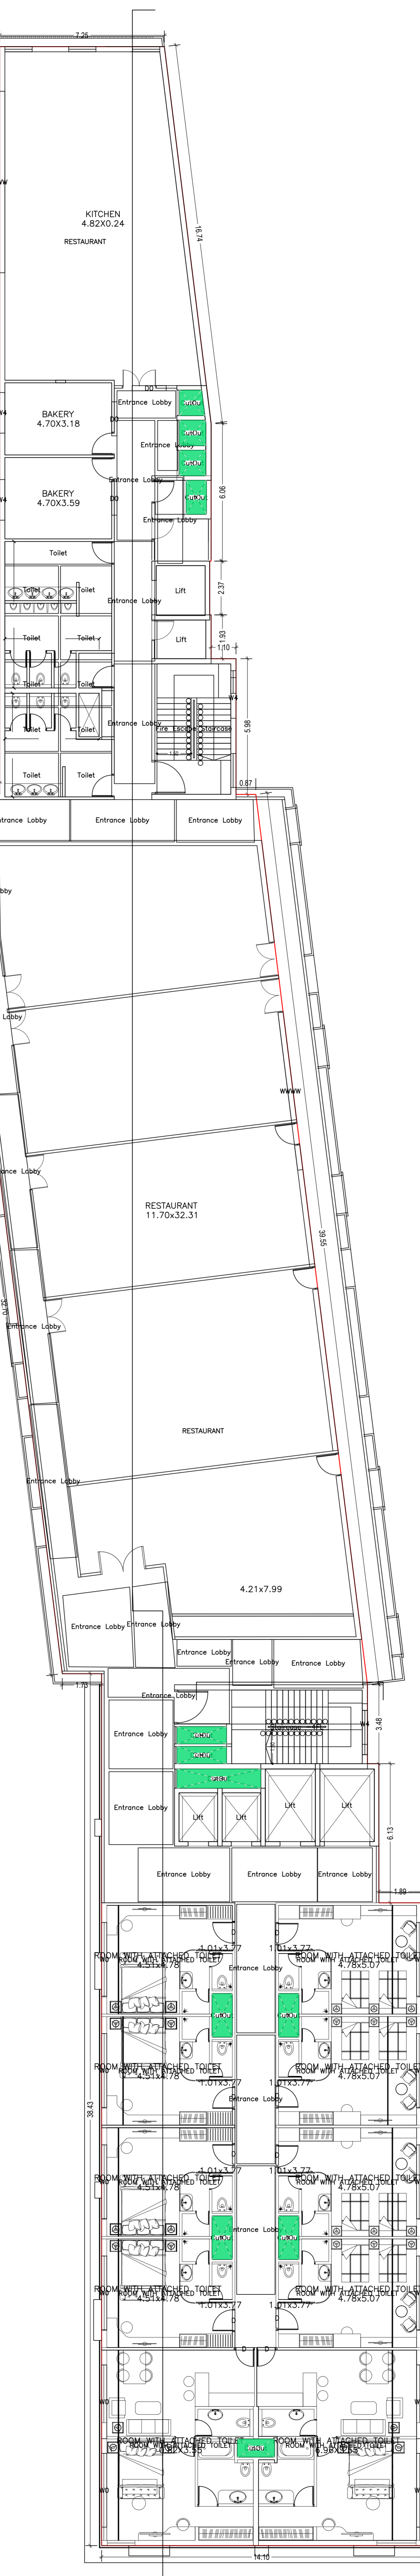


FIFTH FLOOR PLAN (Proposed) (SCALE 1:100)





SIXTH FLOOR PLAN (Proposed) (SCALE 1:100)

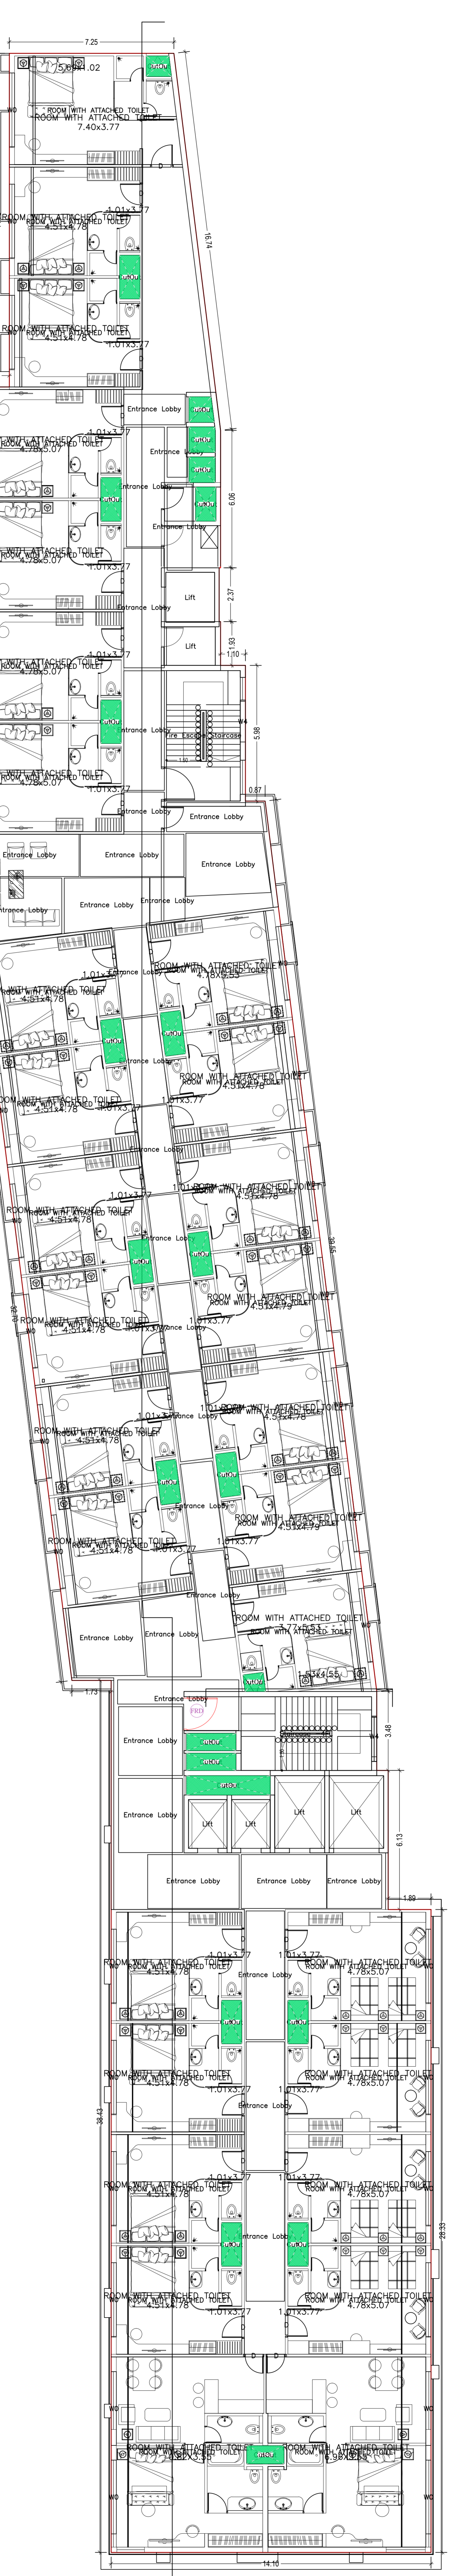


TYPICAL - 7, 8 & 9 FLOOR PLAN (Proposed) (SCALE 1:100)

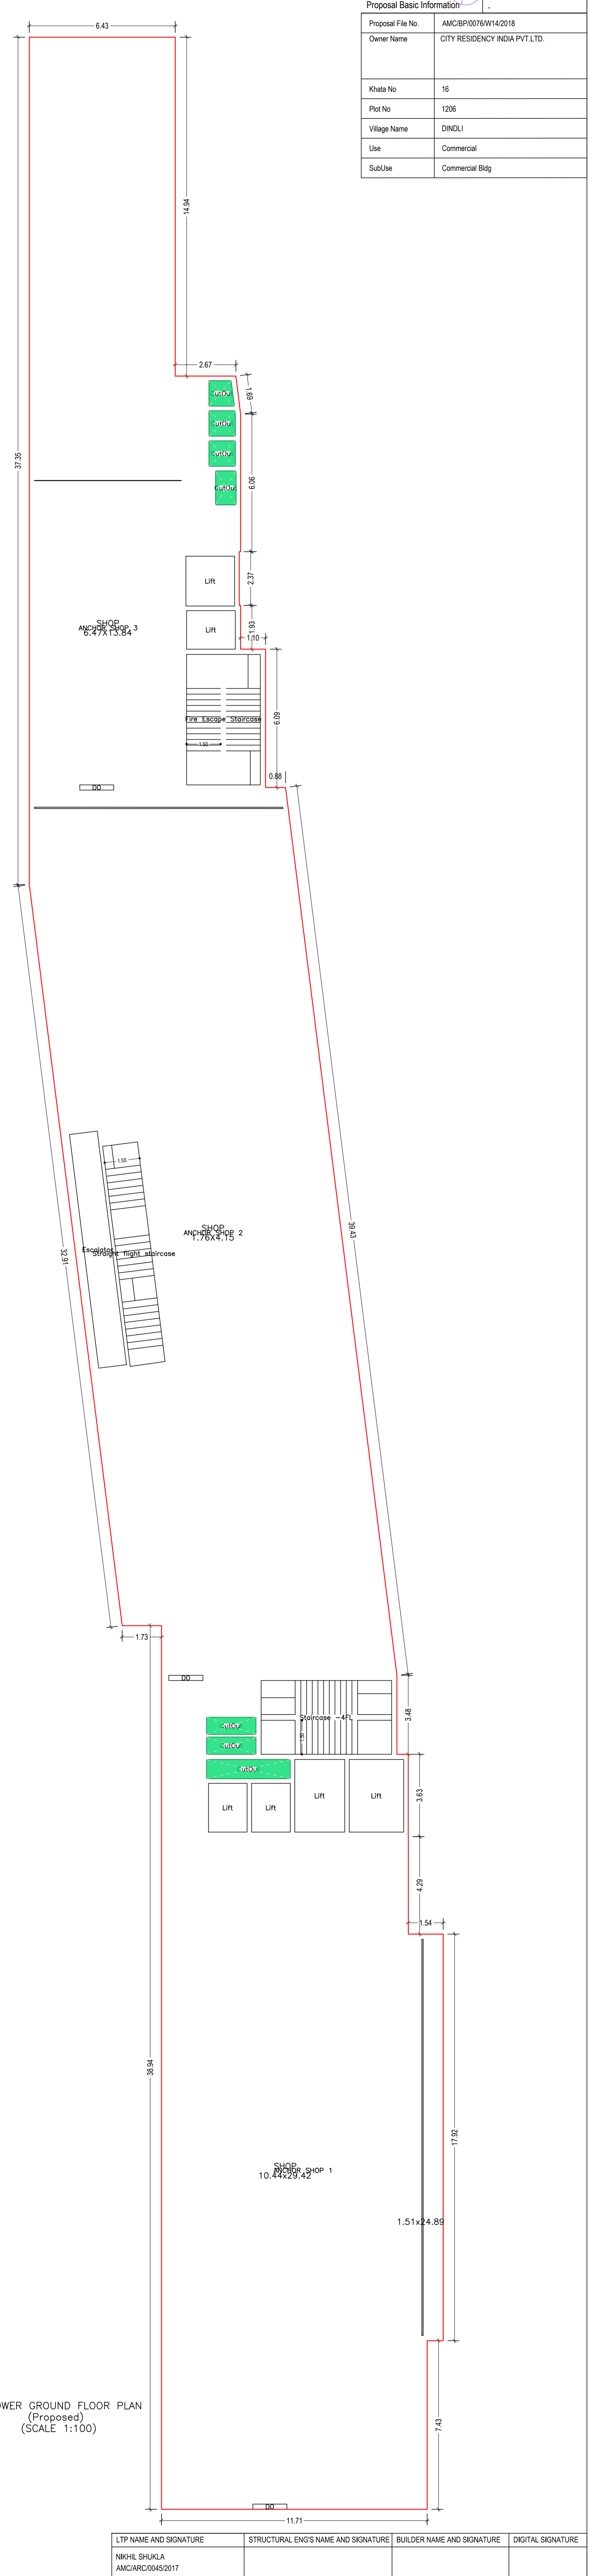

LOWER GROUND FLOOR PLAN (Proposed) (SCALE 1:100)

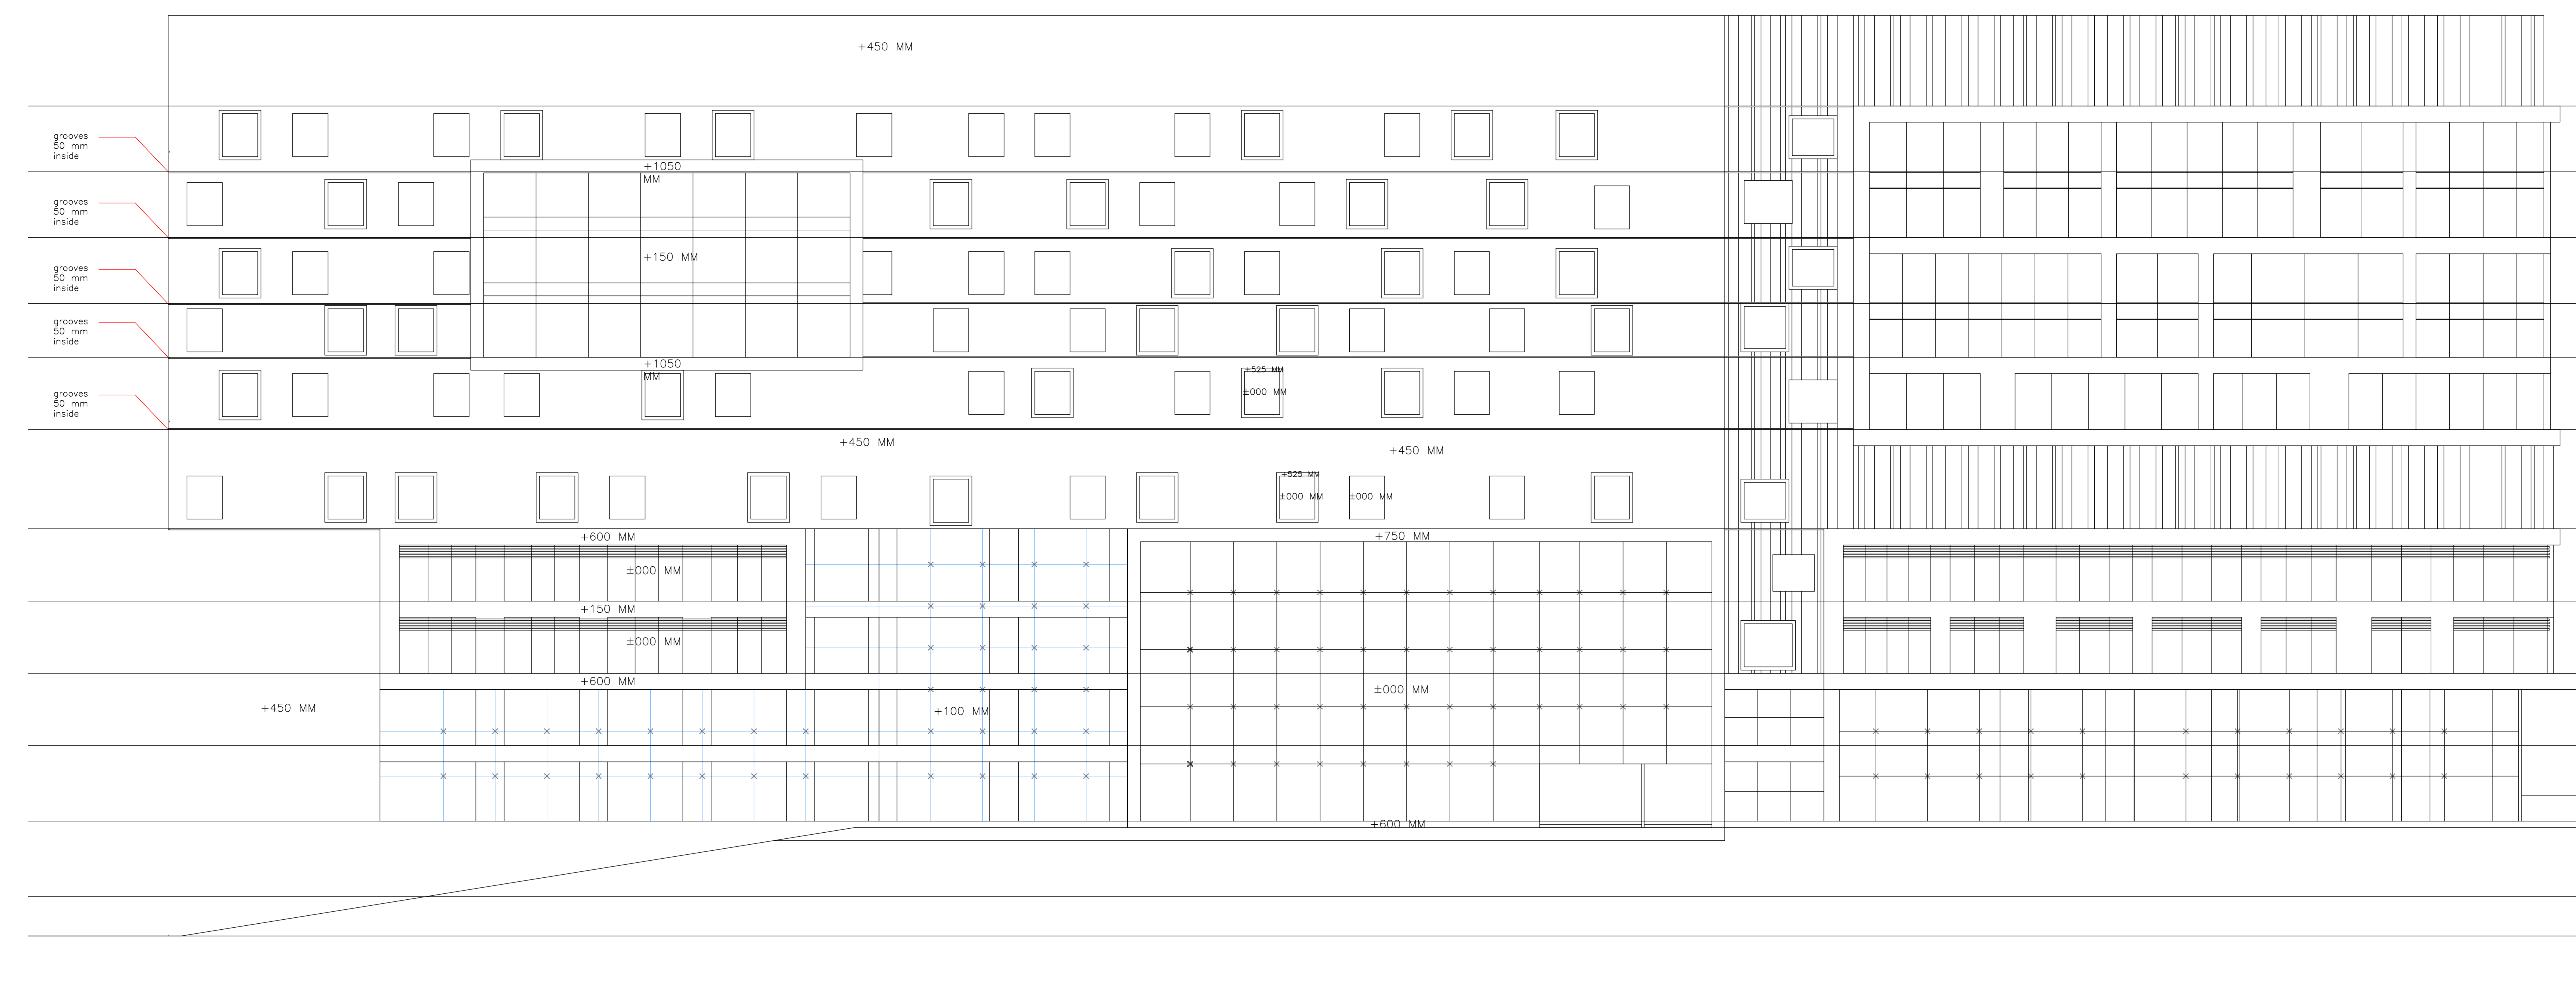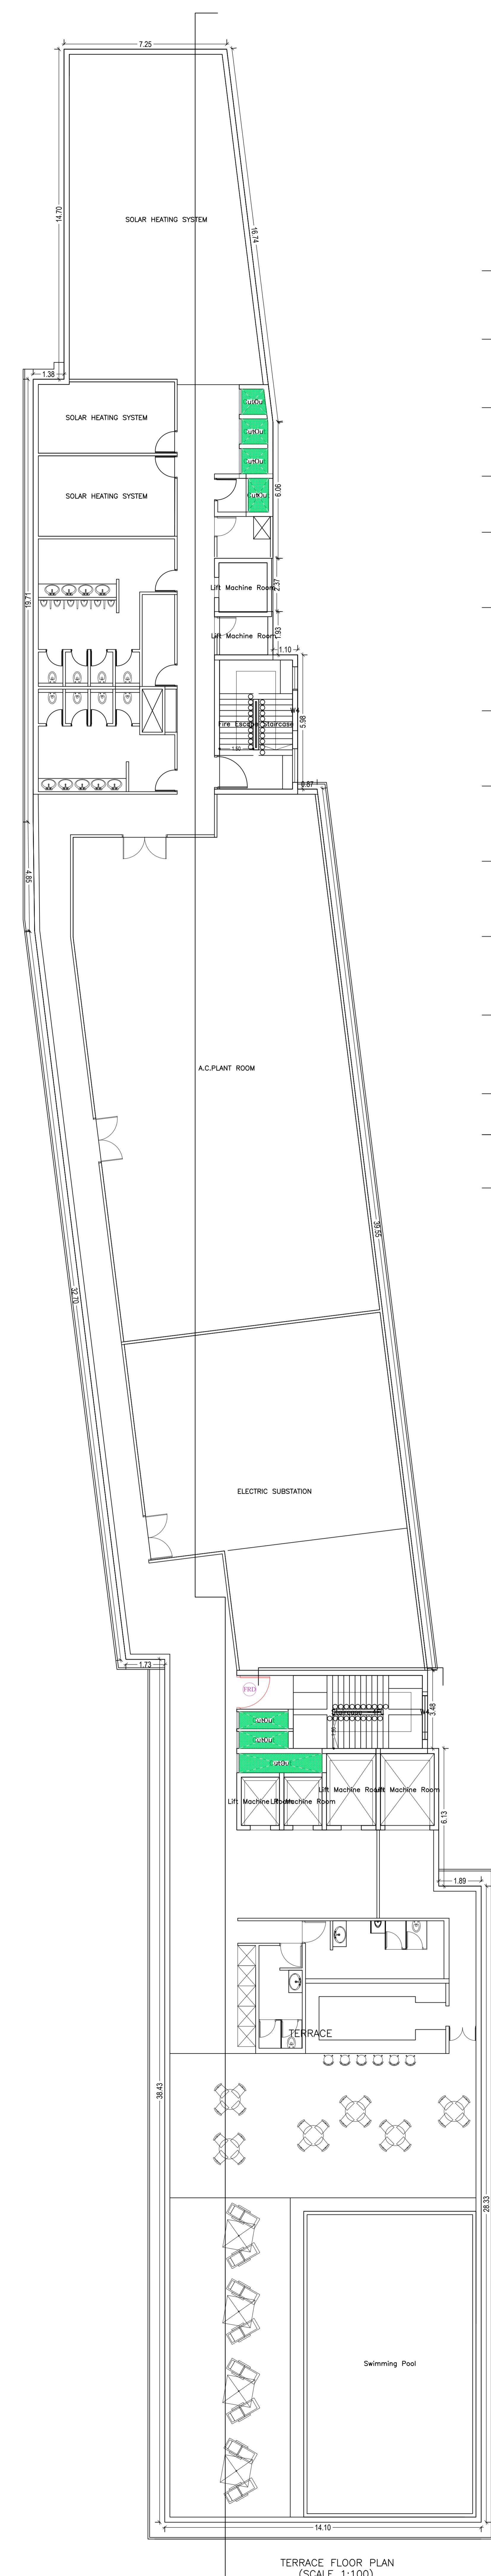


WEST ELEVATION

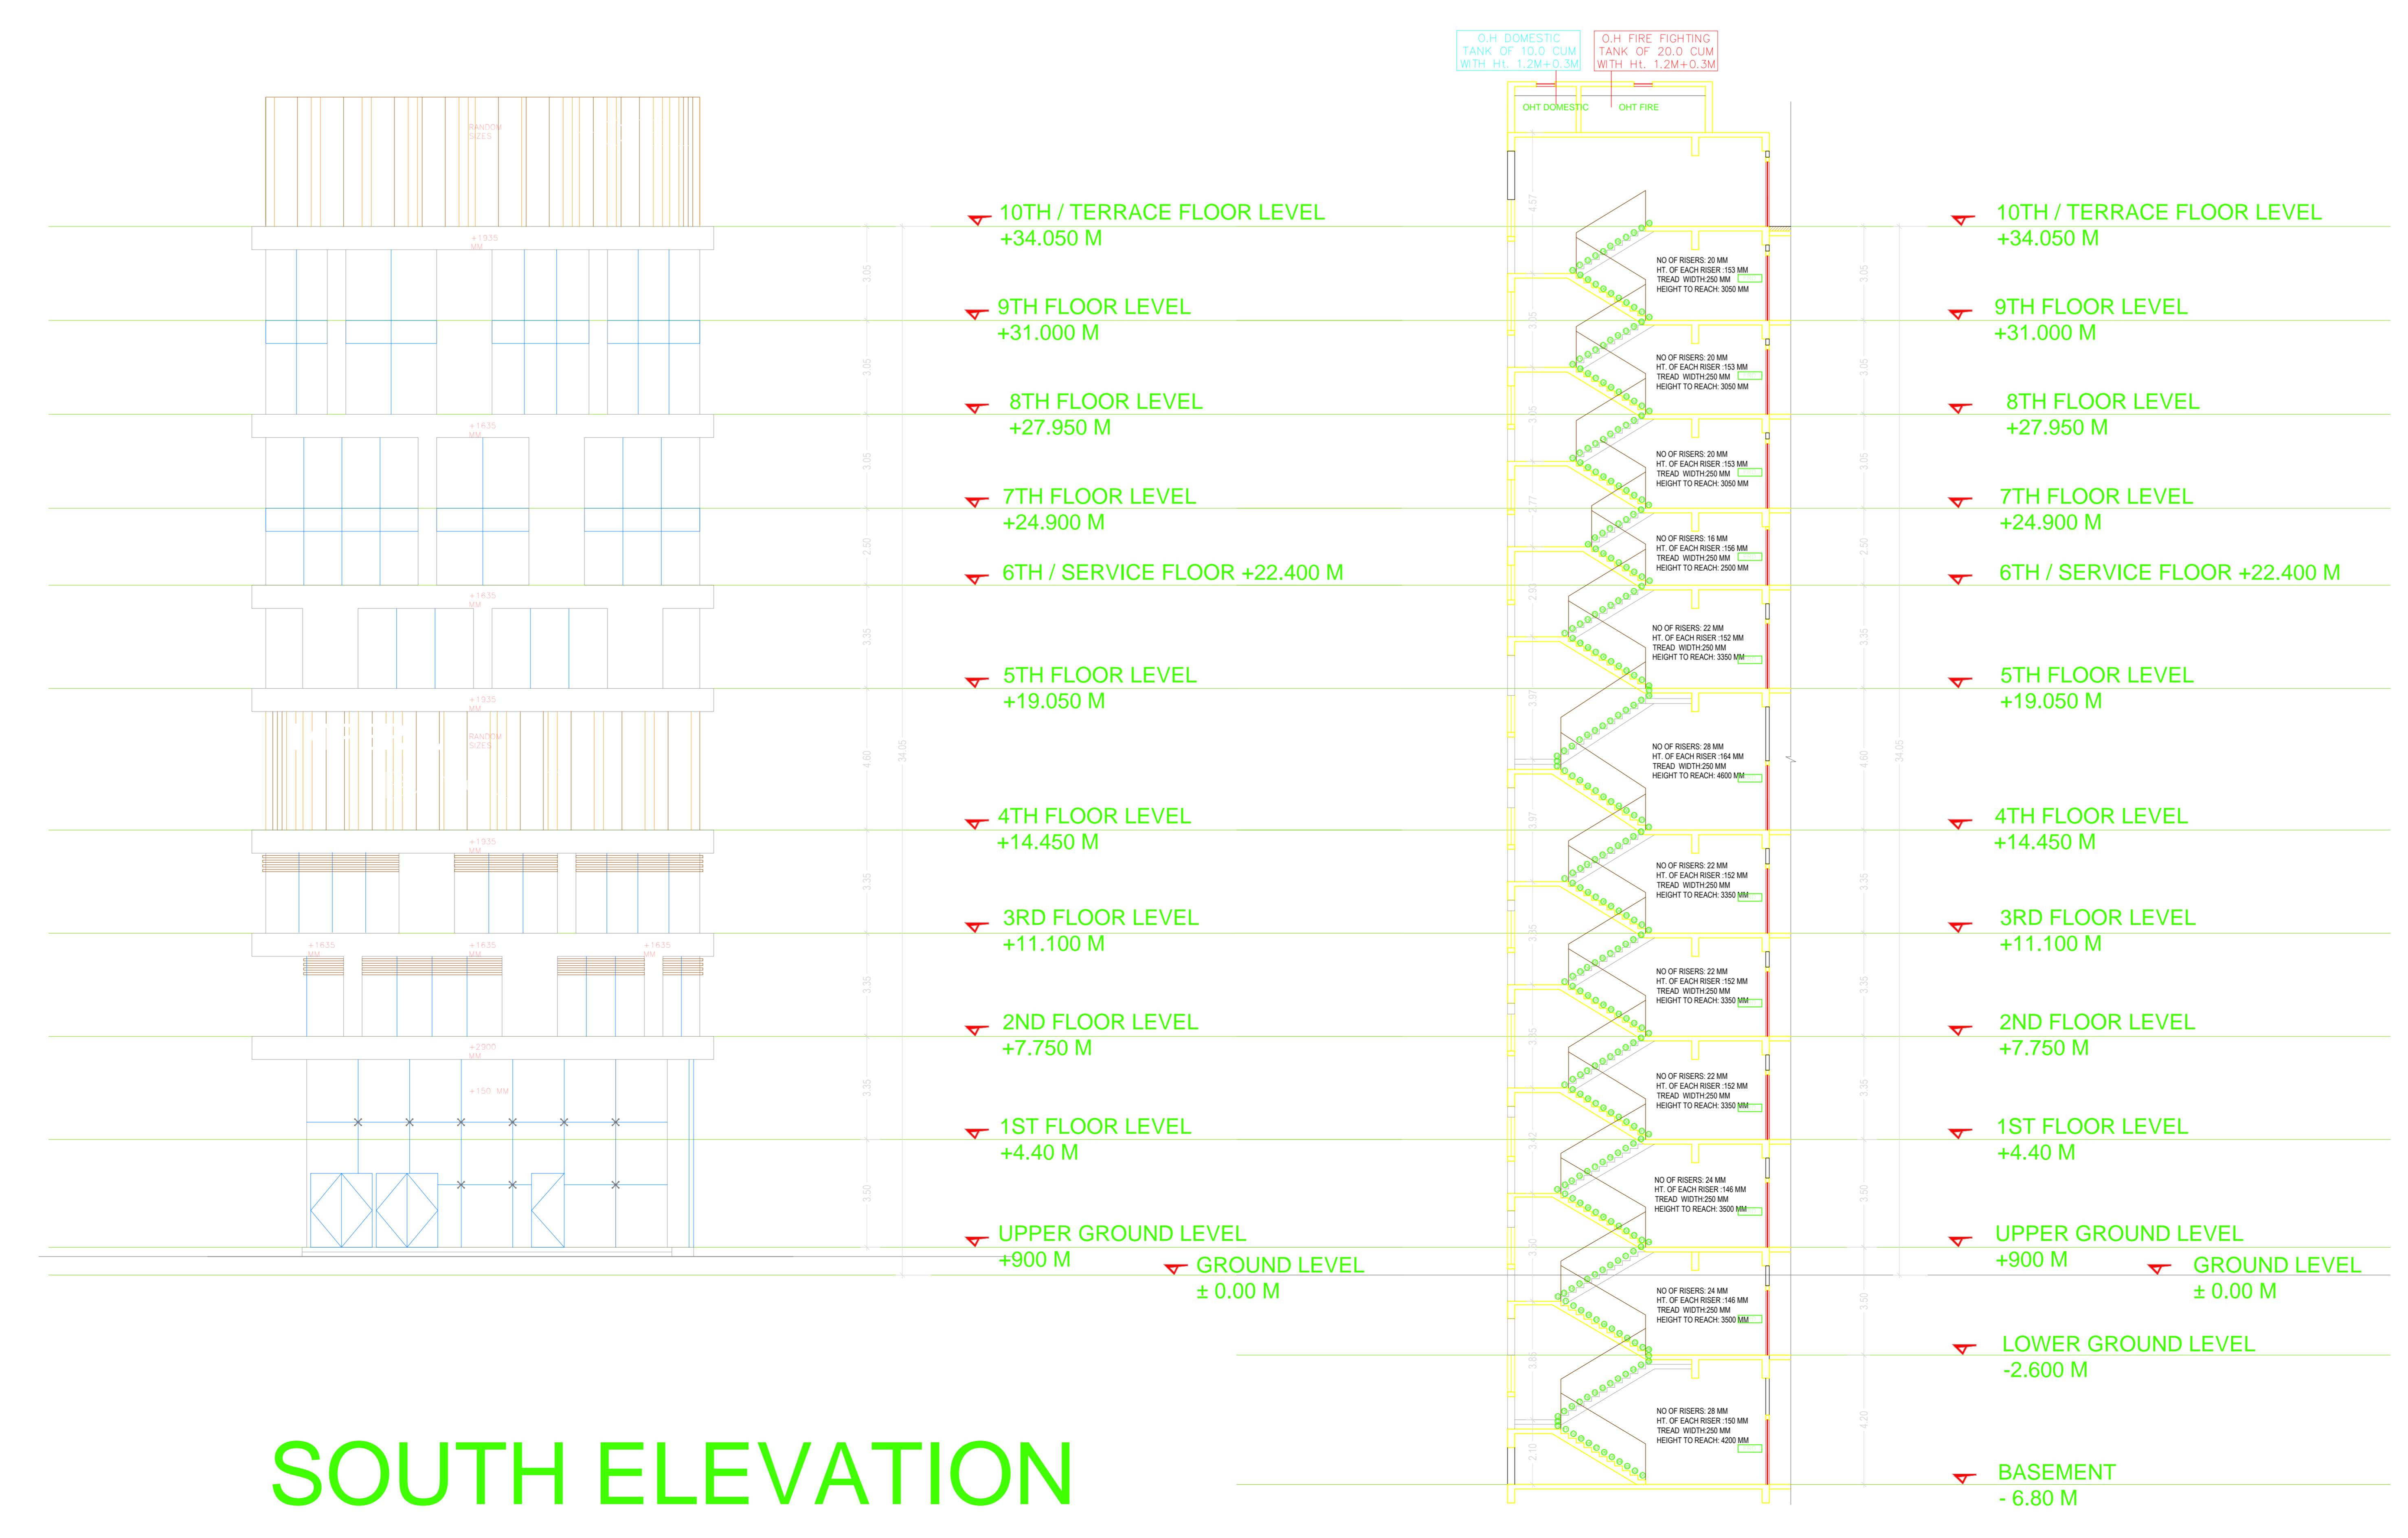

SOUTH ELEVATION


SECTION CC

| DATE | STRUCTURAL ENGINE NAME AND SIGNATURE | BUILDER NAME AND SIGNATURE | DIGITAL SIGNATURE |
|------------|--------------------------------------|----------------------------|-------------------|
| 19-11-2019 | NAVEEN BHASKAR | | |
| | ANC/MC/0445017 | | |

 


SECTION AA

SECTION BB

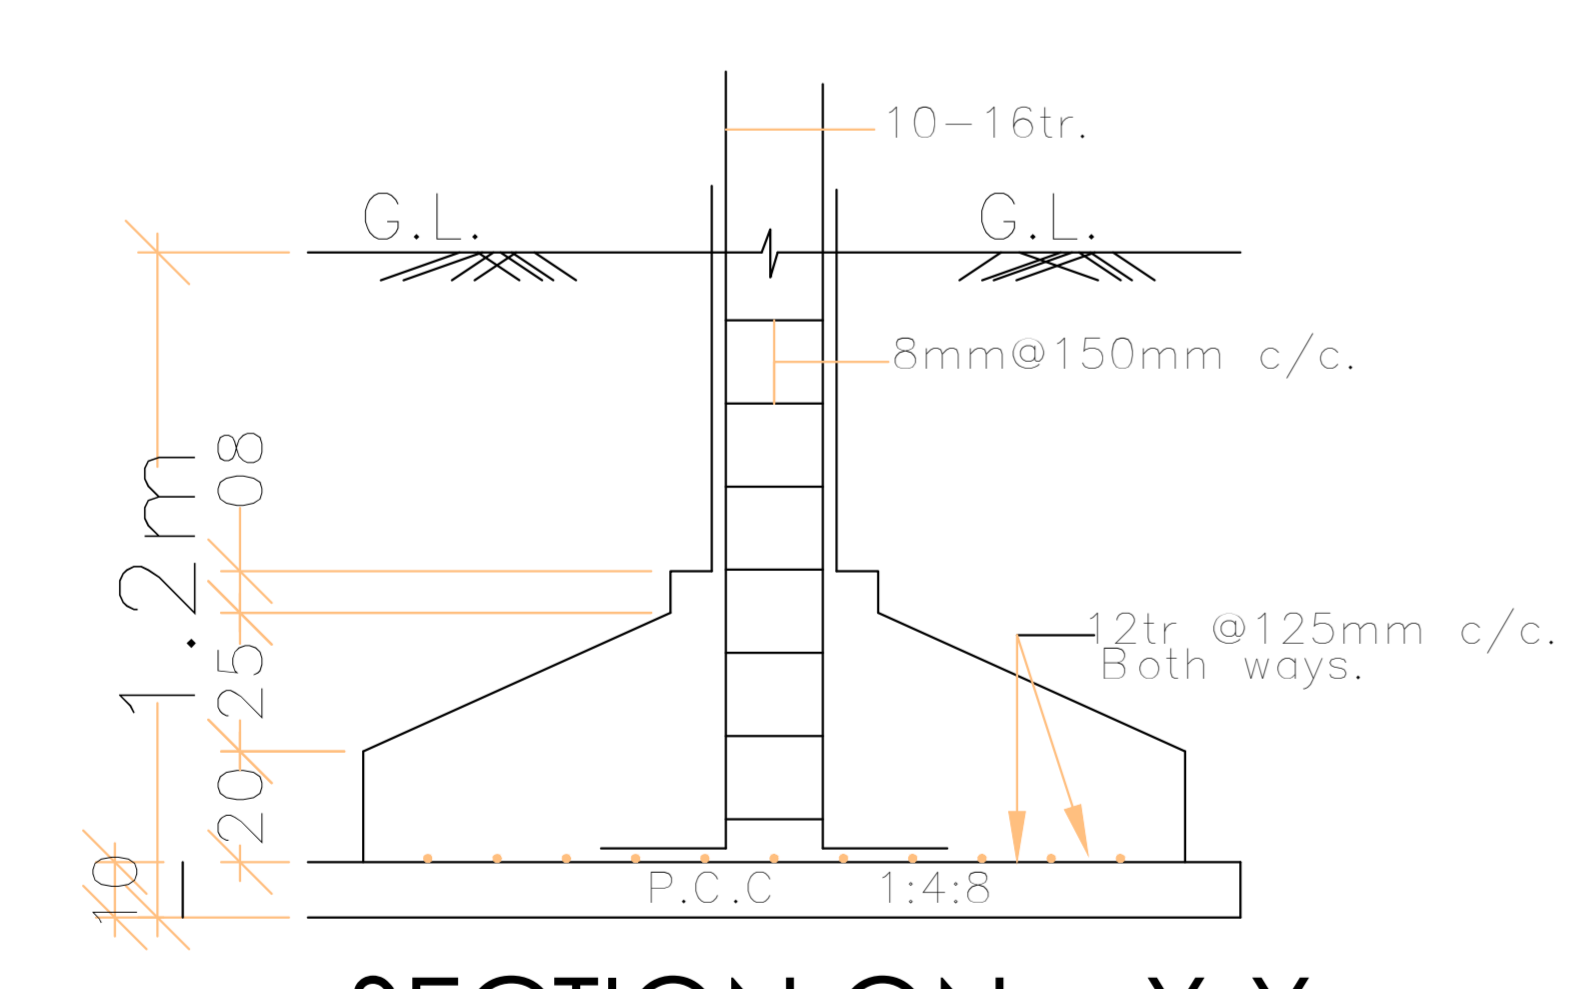


SECTION ON = X-X

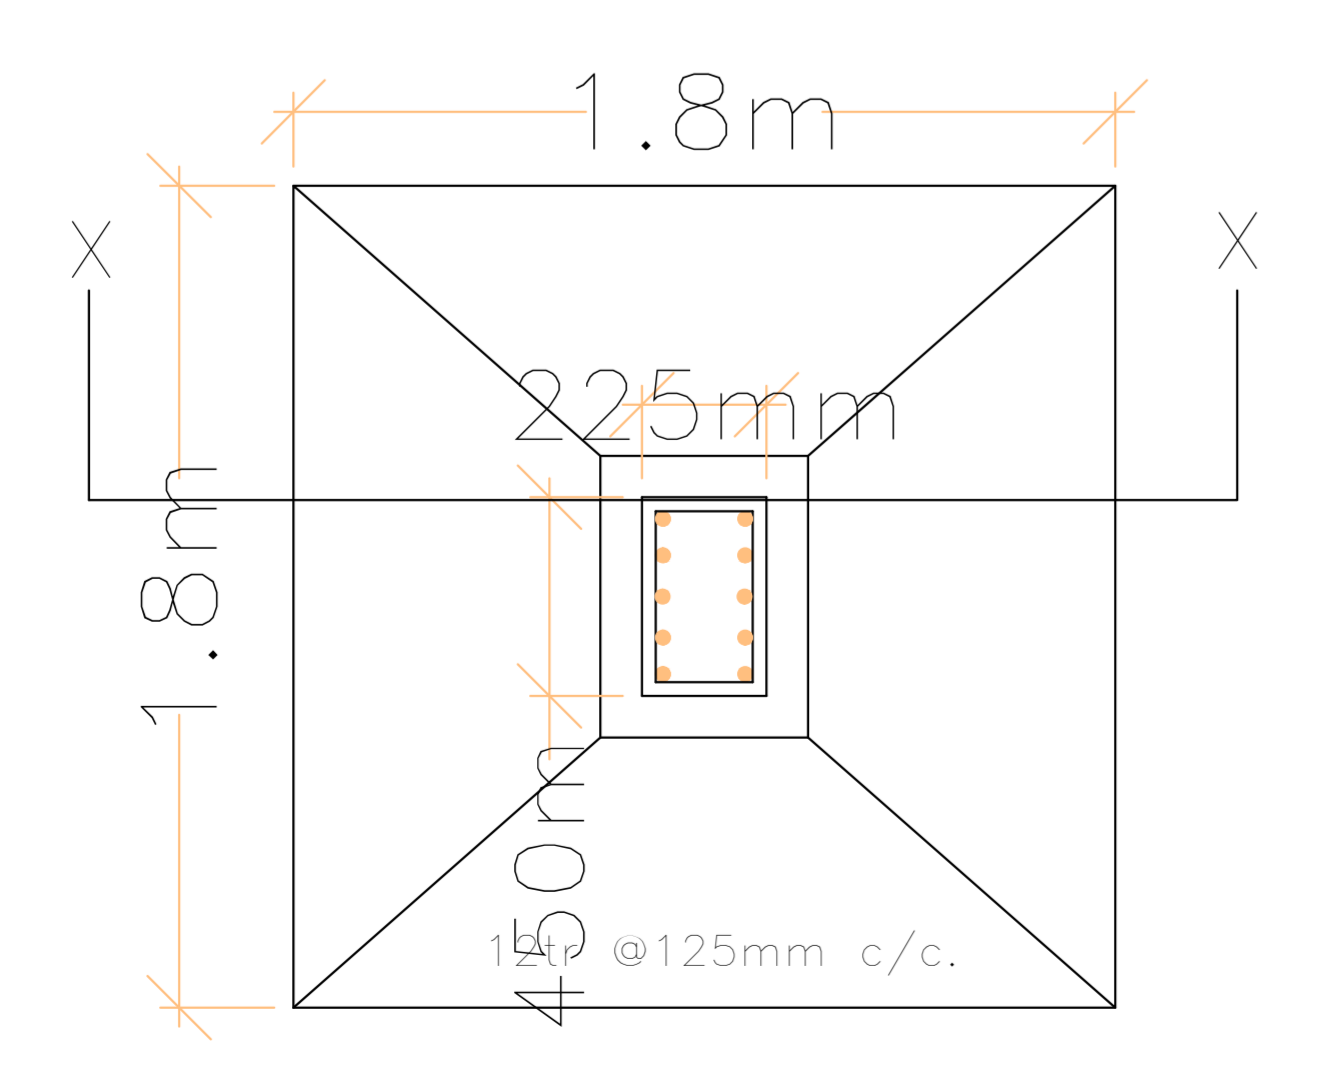

DETAIL OF FOOTING





HARVESTING WELL PLAN

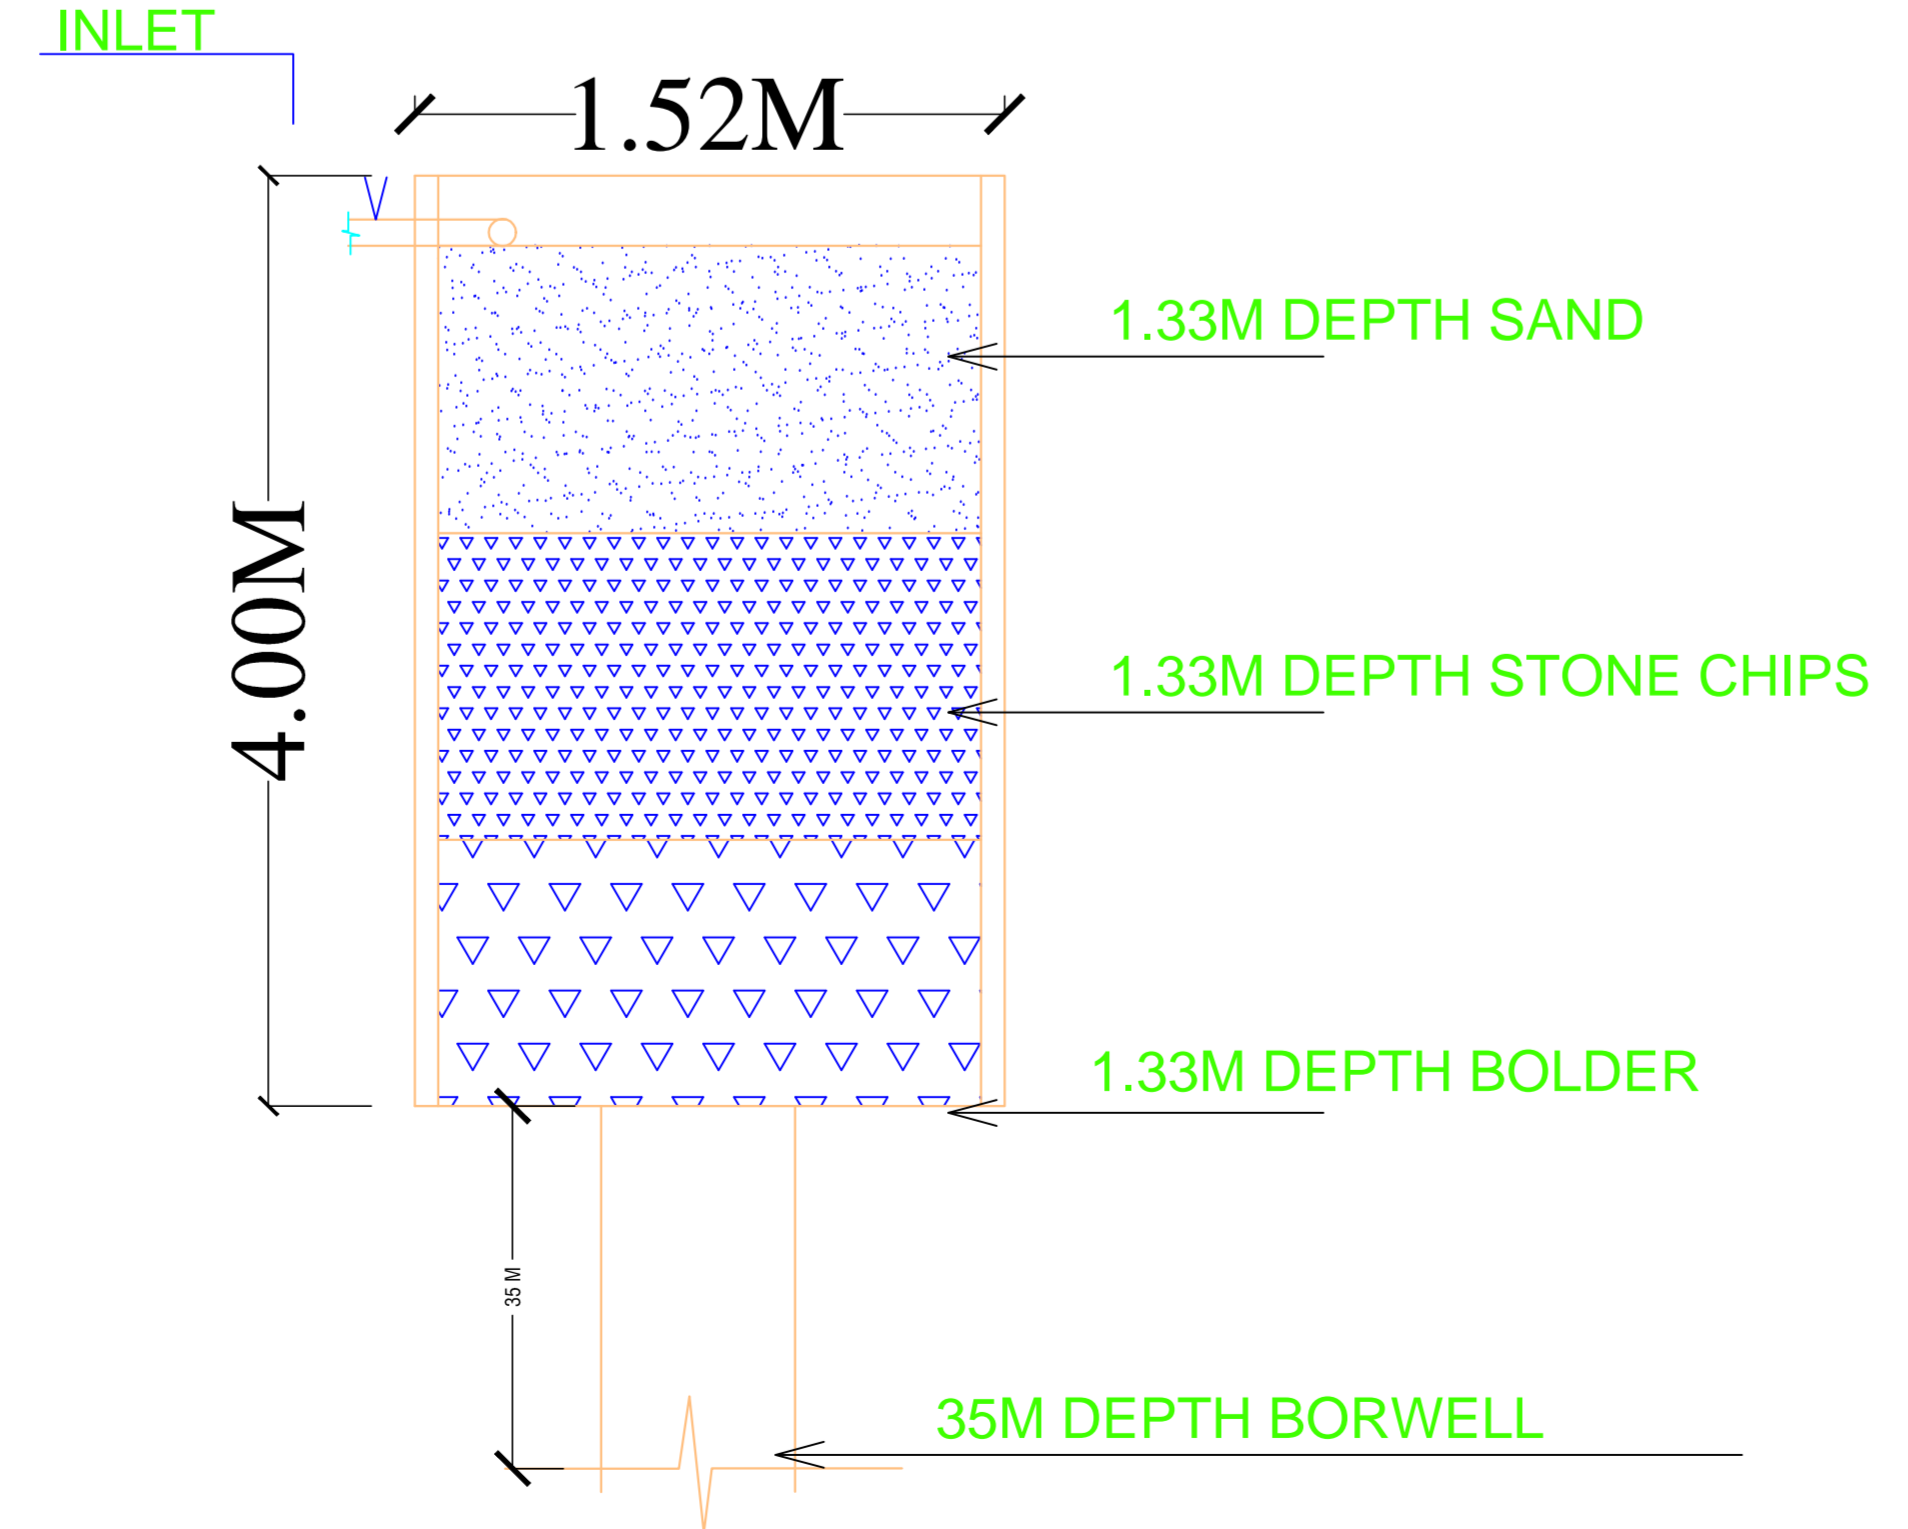

HARVESTING WELL SECTION

DETAILS OF GROUND WATER RECHARGING PIT WITH SILT TANK

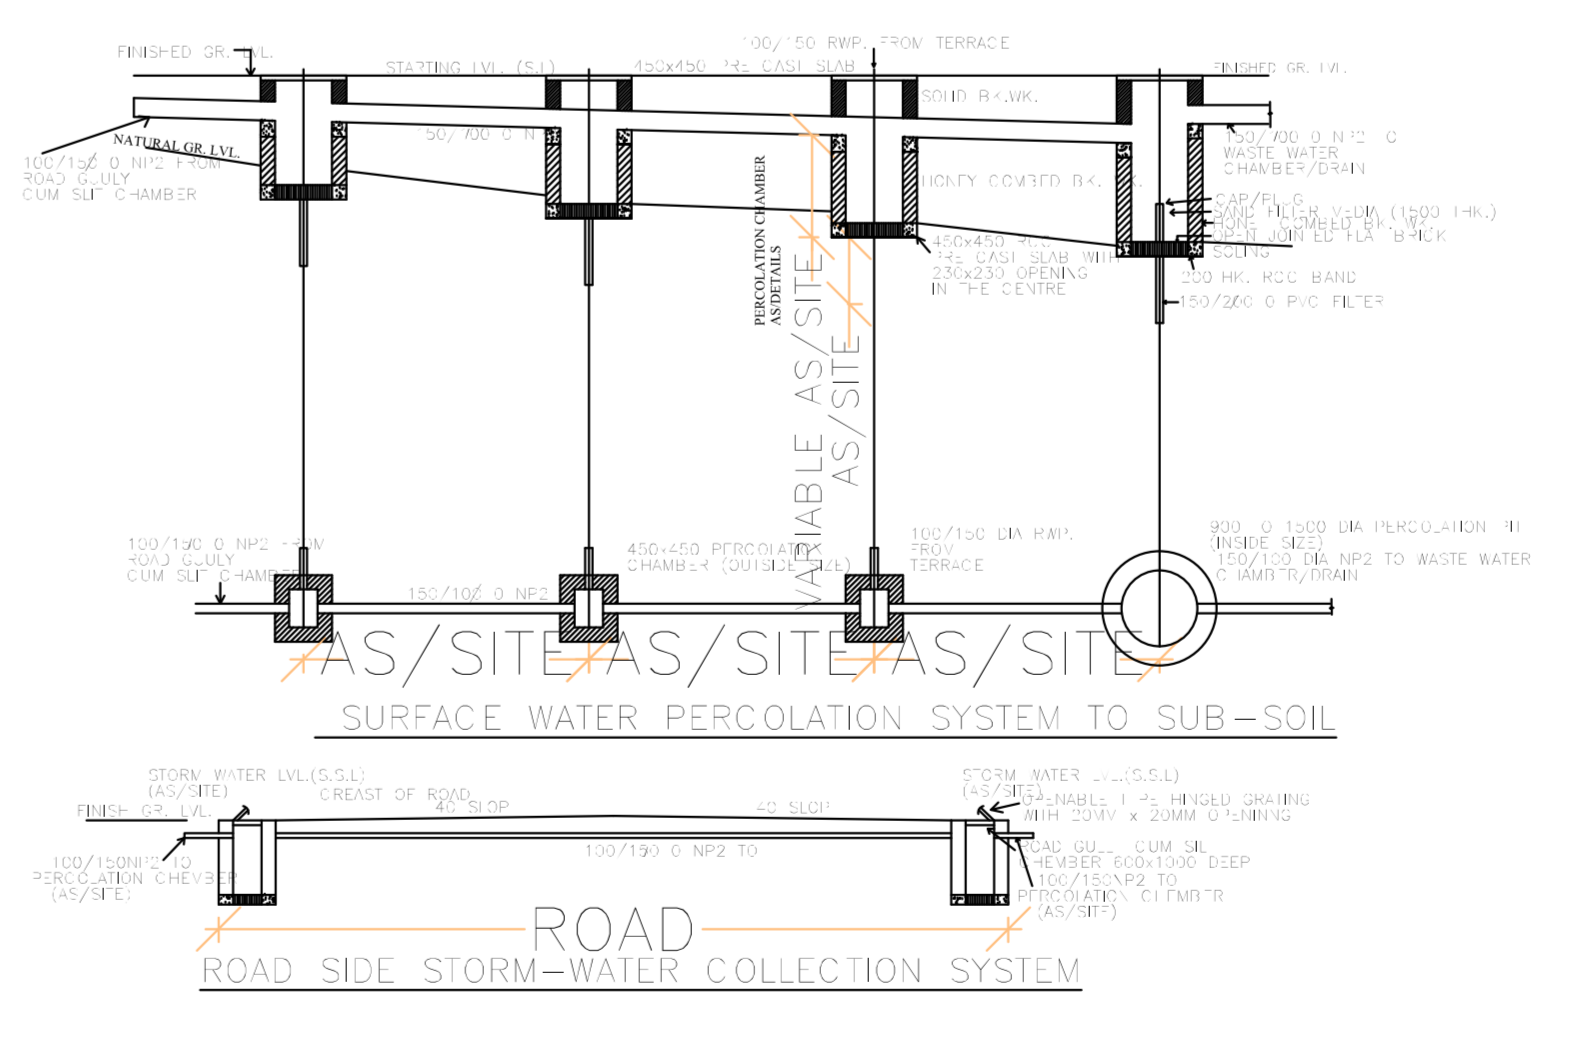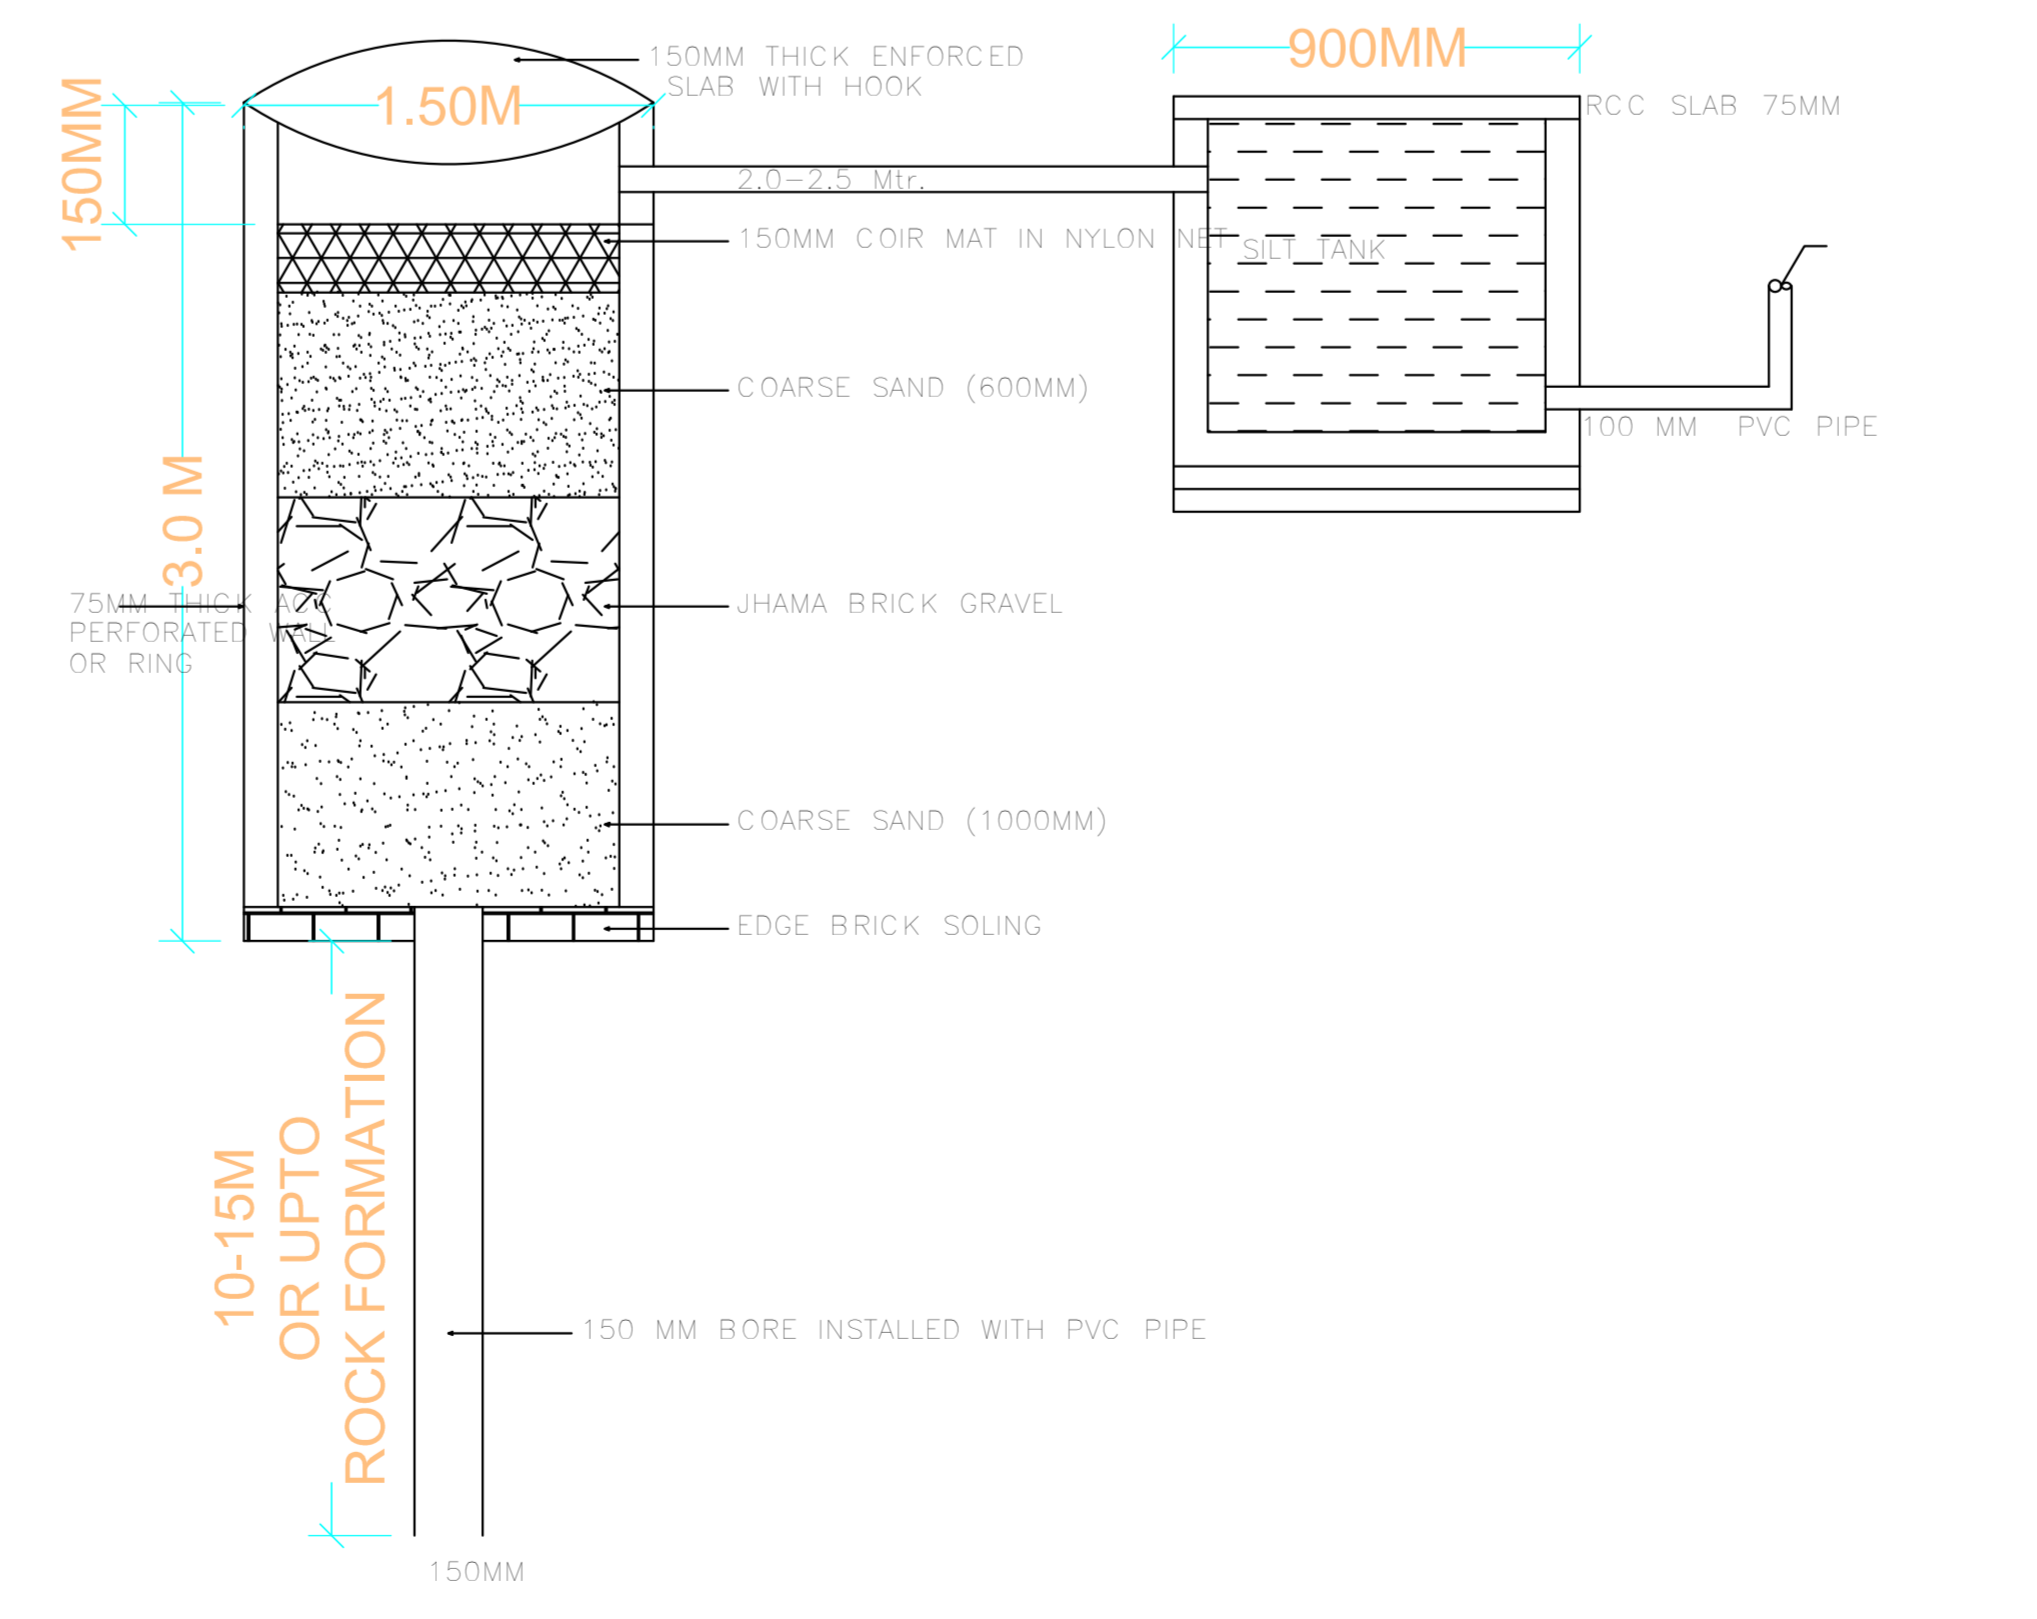

AS/SITE AS/SITE AS/SITE