


# Project Title :S.R. CONSTRUCTION

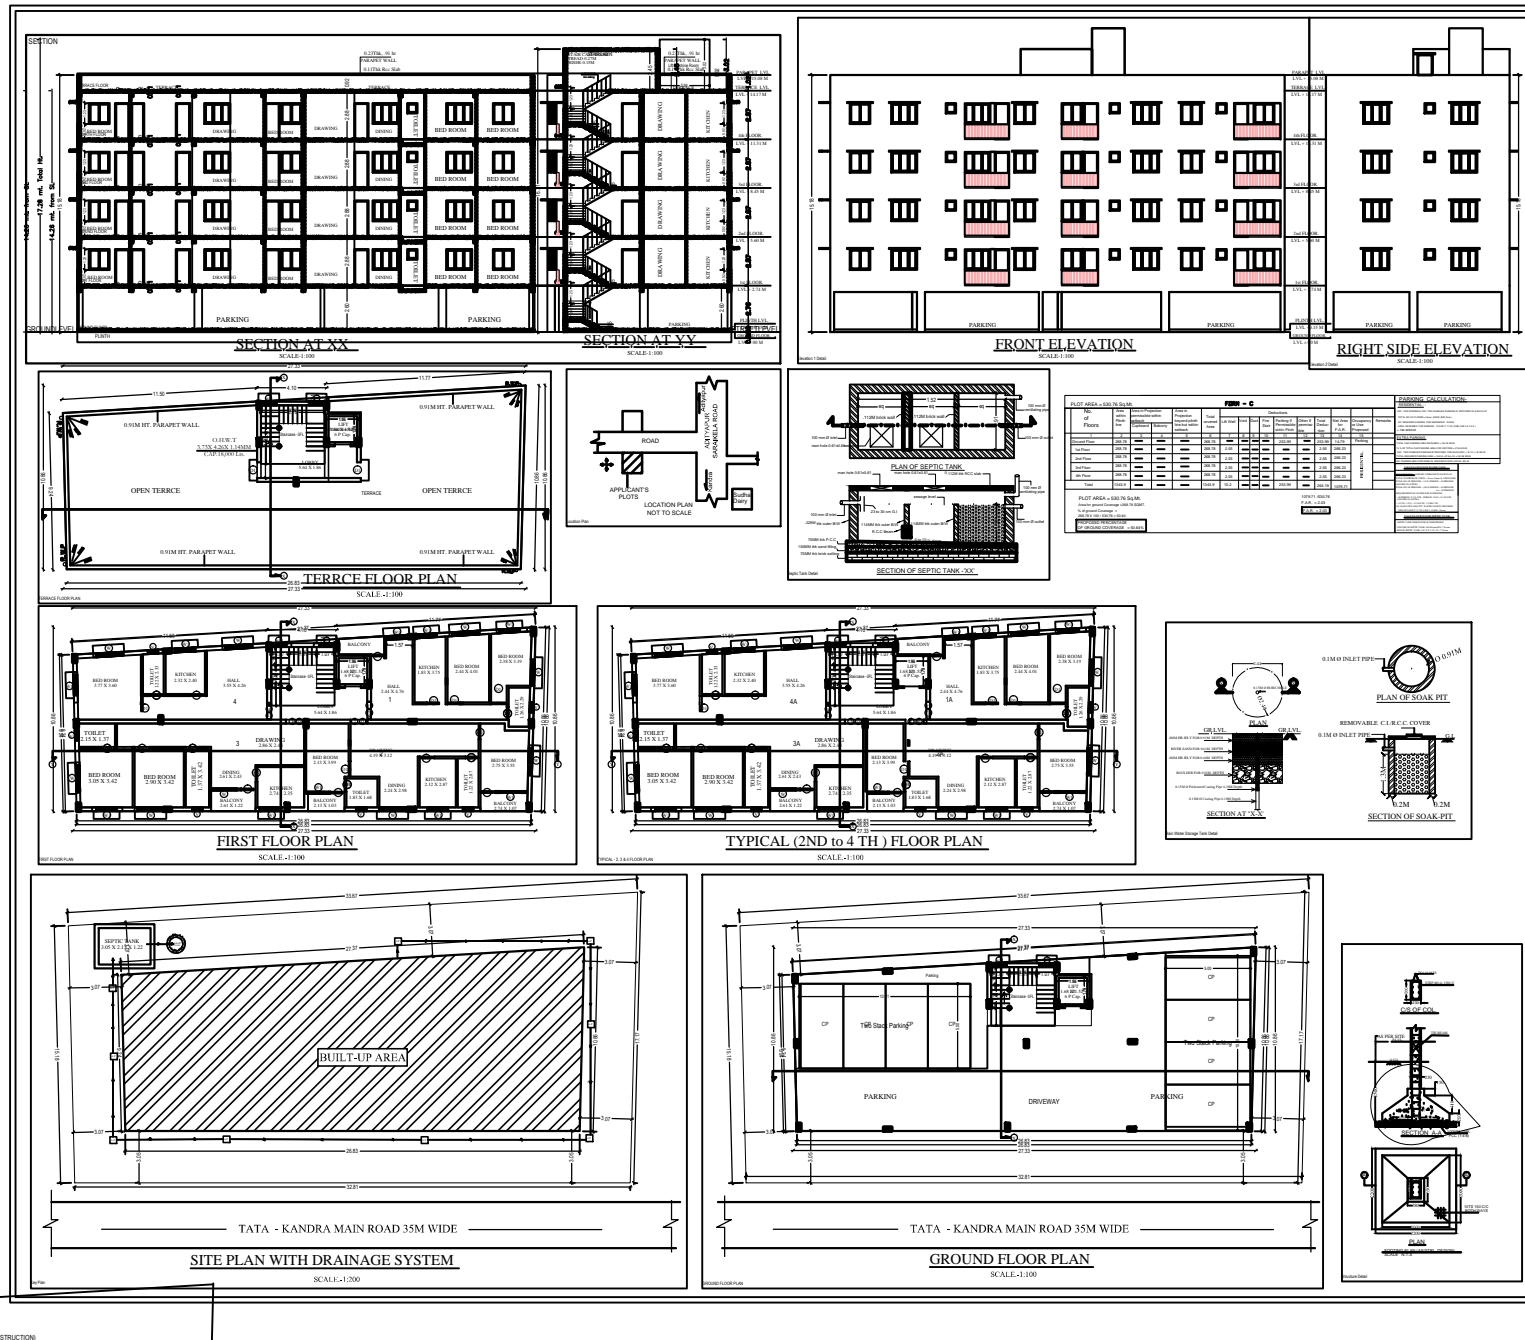

**GENERAL SPECIFICATION:-**

FOUNDATION: Plain Cement Concrete as Per Design.

REINFORCEMENT: R.C.C. Columns, Beams, Slabs, Staircases, etc. as Per Design.

FLOORING: 1.5% Sloping On Floor Slab All Over Floor.

INTERIOR FINISH: White Washing Over Cement Plaster.

WATER SUPPLY: G.I. Pipe Water Supply.

WASTE WATER: G.I. Pipe For Disposal.

ELECTRICAL: Copper Conductors With P.V.C. Cables.

**SCHEDULE OF DOORS & WINDOWS**

SL. NO.	NAME	SIZE	DESCRIPTION
01	D	1.07M X 2.13M	Painted Single Shutter door.
02	D1	0.91M X 2.13M	Painted Single Shutter door.
03	D2	0.84M X 2.13M	Painted Single Shutter door.
04	D3	0.76M X 2.13M	Painted Single Shutter door.
05	W	1.22M X 1.22M	Galvanized Steel Frame Window 3. Shutter.
06	W1	0.91M X 1.22M	Galvanized Steel Frame Window 3. Shutter.
07	V	0.81M X 0.81M	Top Hang Steel Ventilator.

**PROPOSED BUILDING PLAN FOR:-**  
**S.R. CONSTRUCTION**  
PROPRIETOR :-  
**SHRI SANJIT KUMAR**  
S/O SRI. JANARDAN PRASAD

SIGNATURE OF OWNER  
MADHU VERMA, SANGEETA MALLICK & TRILOKI PRASAD

LAND OWNER  
KHATA NO.- 61 (NEW) & 176 (OLD)  
PLOT NO.- 248  
THANA NO.-126  
WARD NO.- 4  
P.S.- ADITYAPUR  
MOUZA - ASANGLI, ADITYAPUR  
JAMSHEDPUR, EAST SINGHBHUM.

SITE PLAN, FLOOR PLANS, ELEVATIONS (2-nos.),  
SECTIONS (2-nos.), AREA CALCULATION,  
LOCATION PLAN, DRAINAGE PLAN, FOOTING DETAILS,  
WATER TANK & SEPTIC TANK CALCULATION.

SHEET NO. = 01 OF 01

SIGNATURE OF ENGINEER/ARCHITECT

NO.	DESCRIPTION	UNIT	QTY.	REMARKS
1	...	...	...	...
2	...	...	...	...
**COLOR INDEX**

RED: ...  
GREEN: ...  
BLUE: ...  
YELLOW: ...  
BLACK: ...

**WORKING CALCULATION**

NO.	DESCRIPTION	UNIT	QTY.	REMARKS
1	...	...	...	...
2	...	...	...	...
**Building A/S.R. CONSTRUCTION**

NO.	DESCRIPTION	UNIT	QTY.	REMARKS
1	...	...	...	...
2	...	...	...	...
**SCHEDULE OF JOINERY**

NO.	DESCRIPTION	UNIT	QTY.	REMARKS
1	...	...	...	...
2	...	...	...	...
**TABLE FOR BUILDING A/S.R. CONSTRUCTION**

NO.	DESCRIPTION	UNIT	QTY.	REMARKS
1	...	...	...	...
2	...	...	...	...
