


# RAM LILA MAIDAN

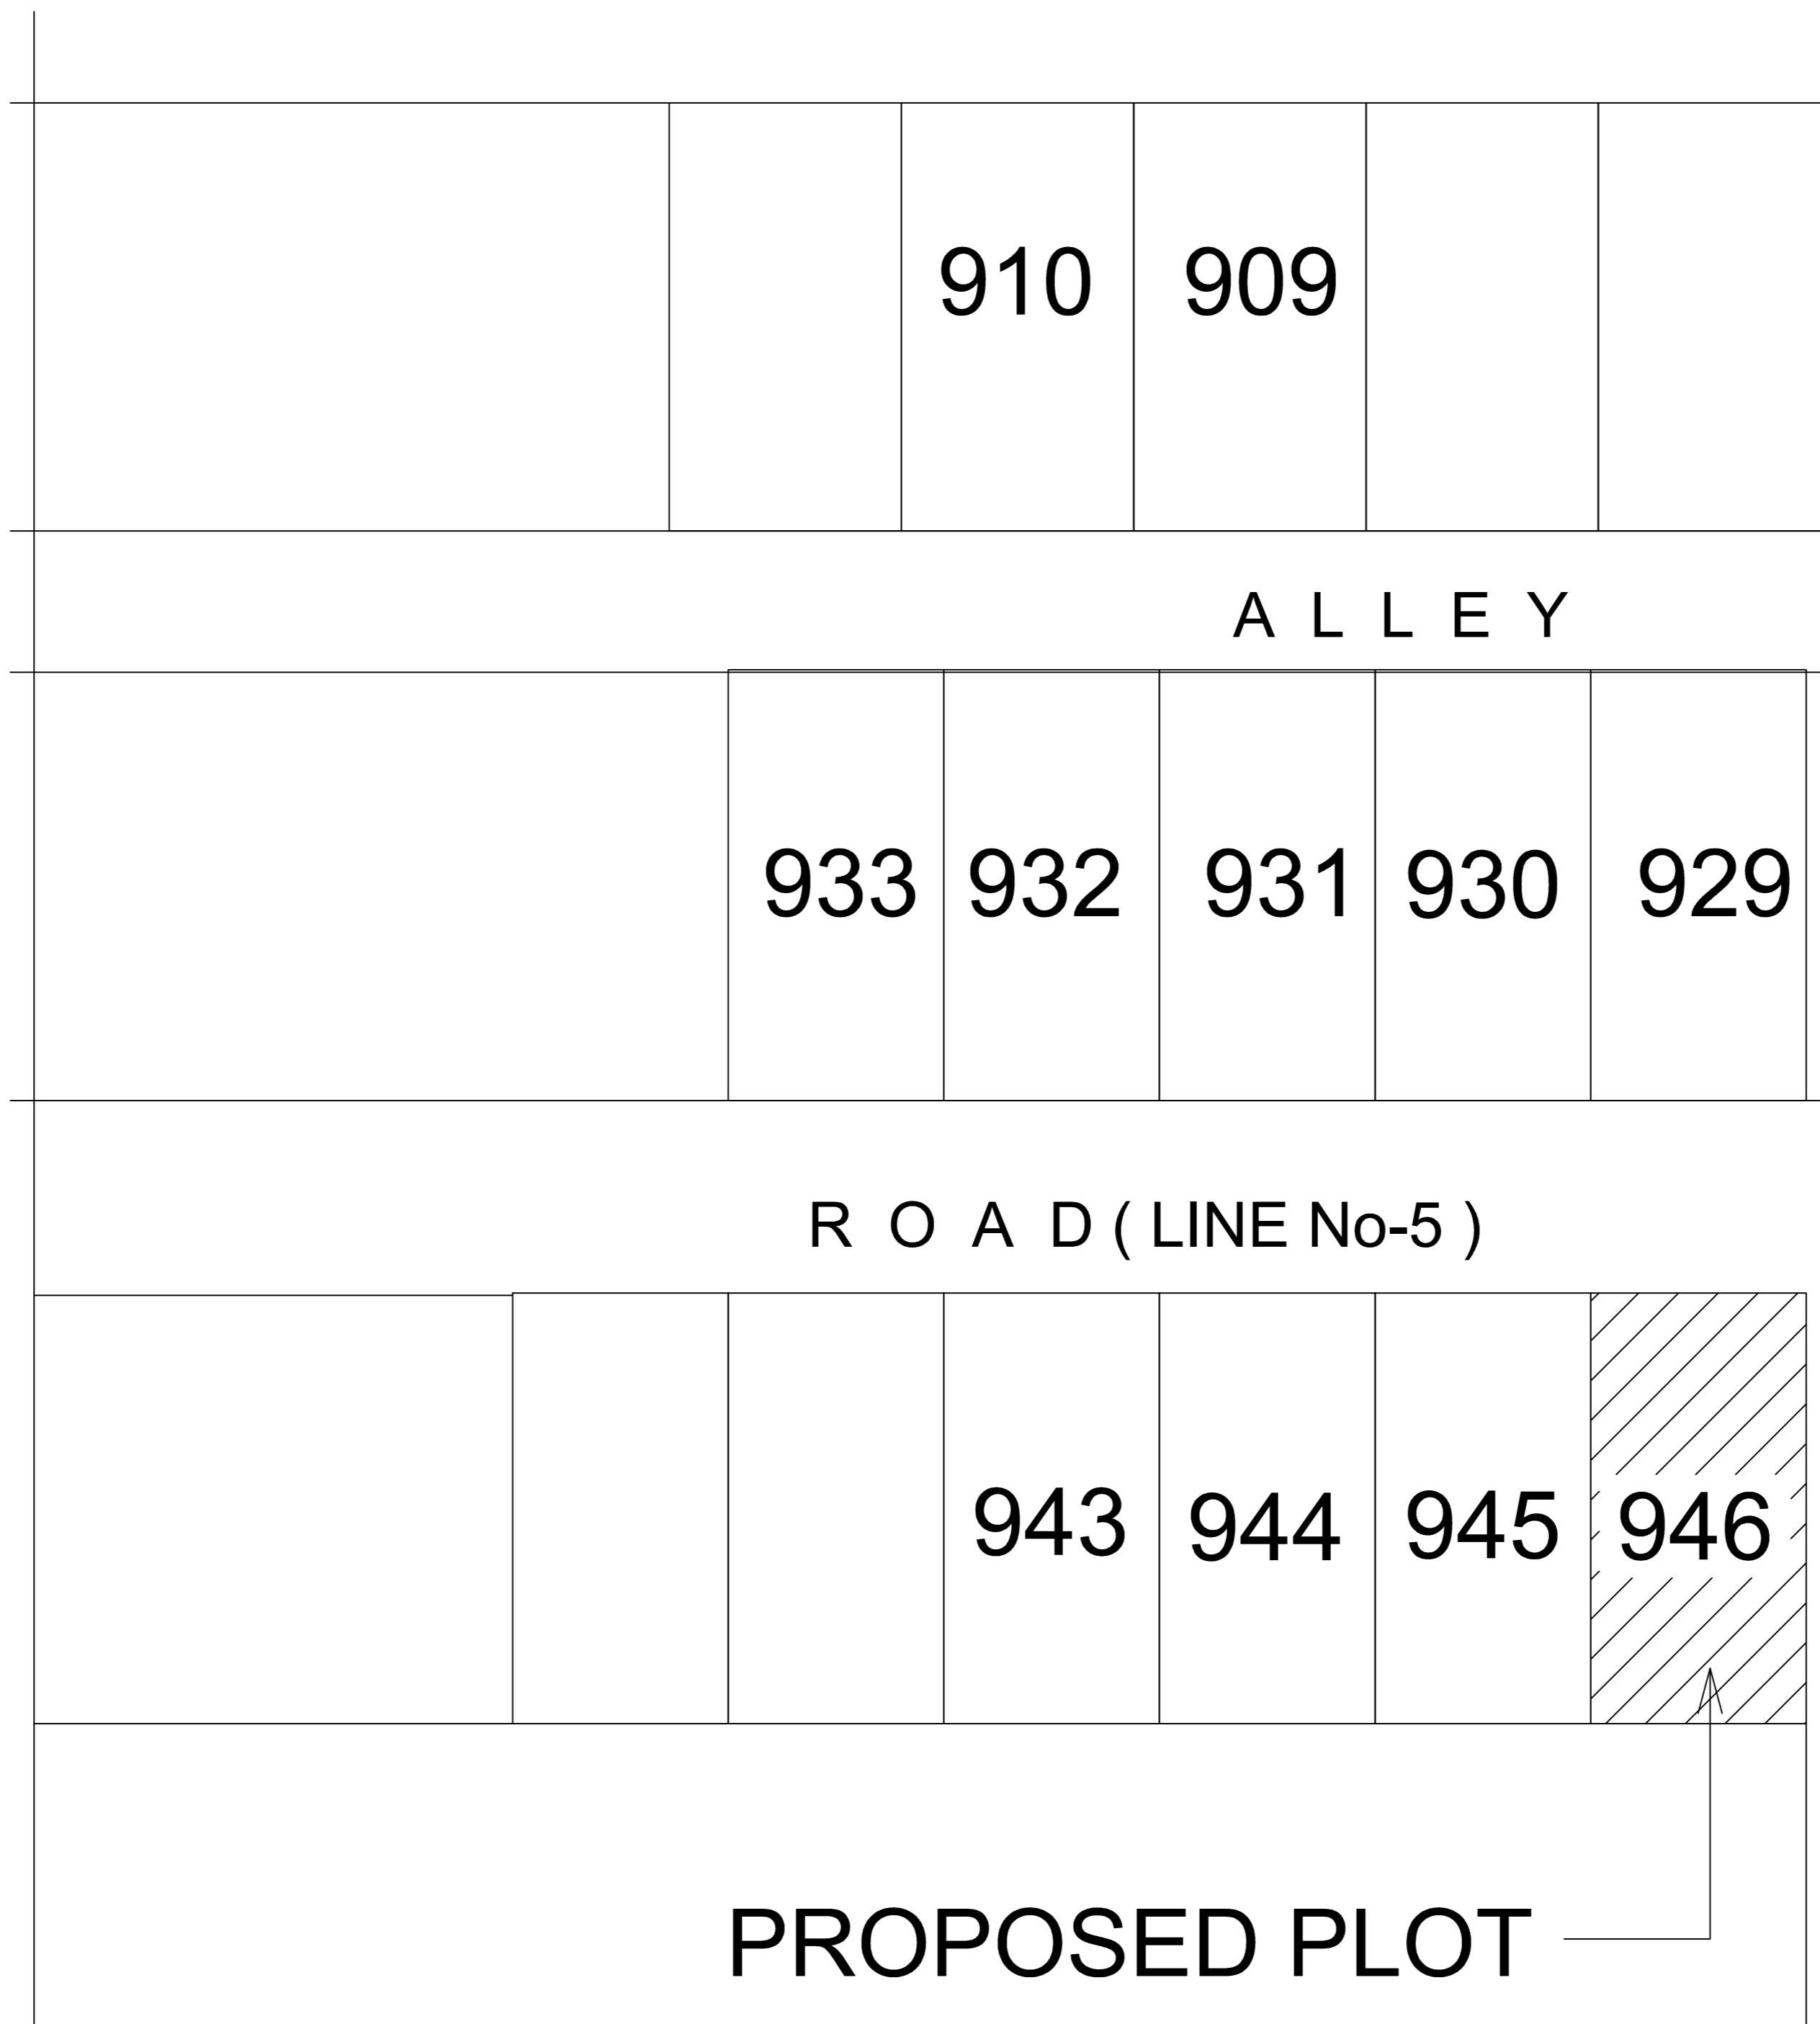

**SITE PLAN**

**SCALE : NTS**

TO BARIDIH

M I L L E R O A D

S T R A I G H T

TO SAKCHI