
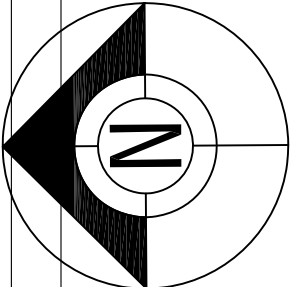


6.09
6M WIDE ALLEY

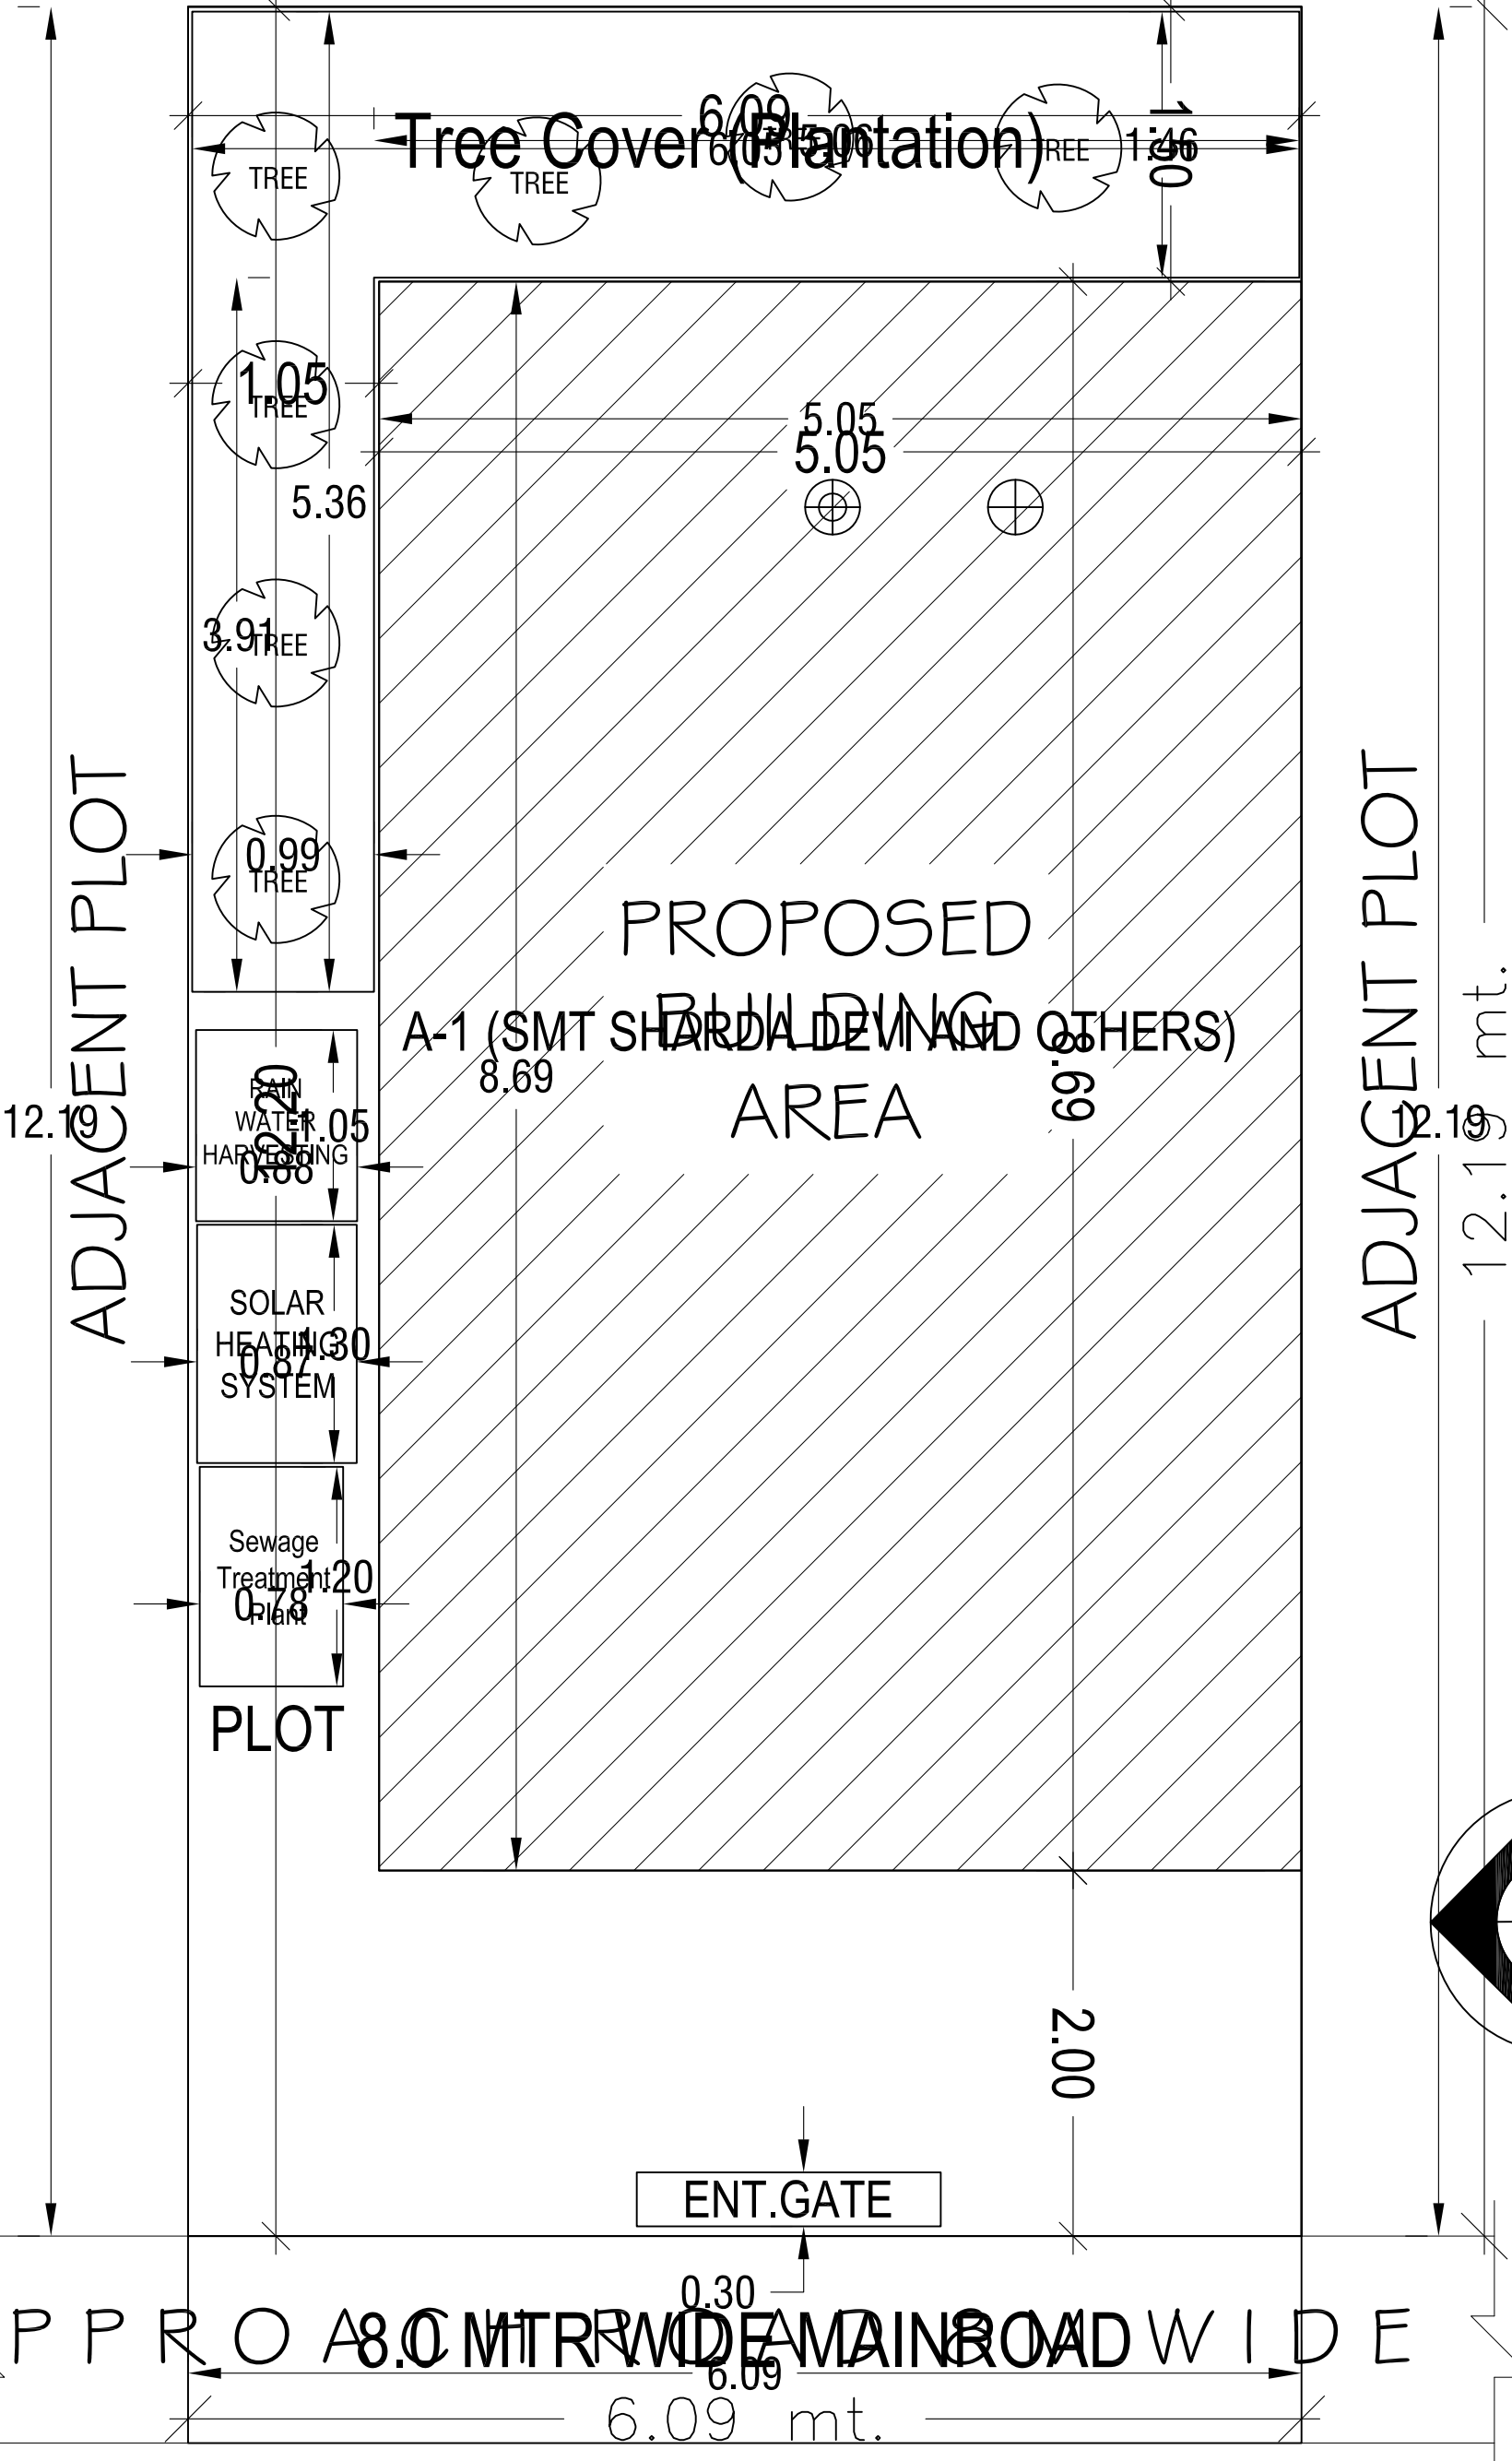

SITE PLAN

SITE PLAN
SCALE: 1:150