


SUNDER BAN

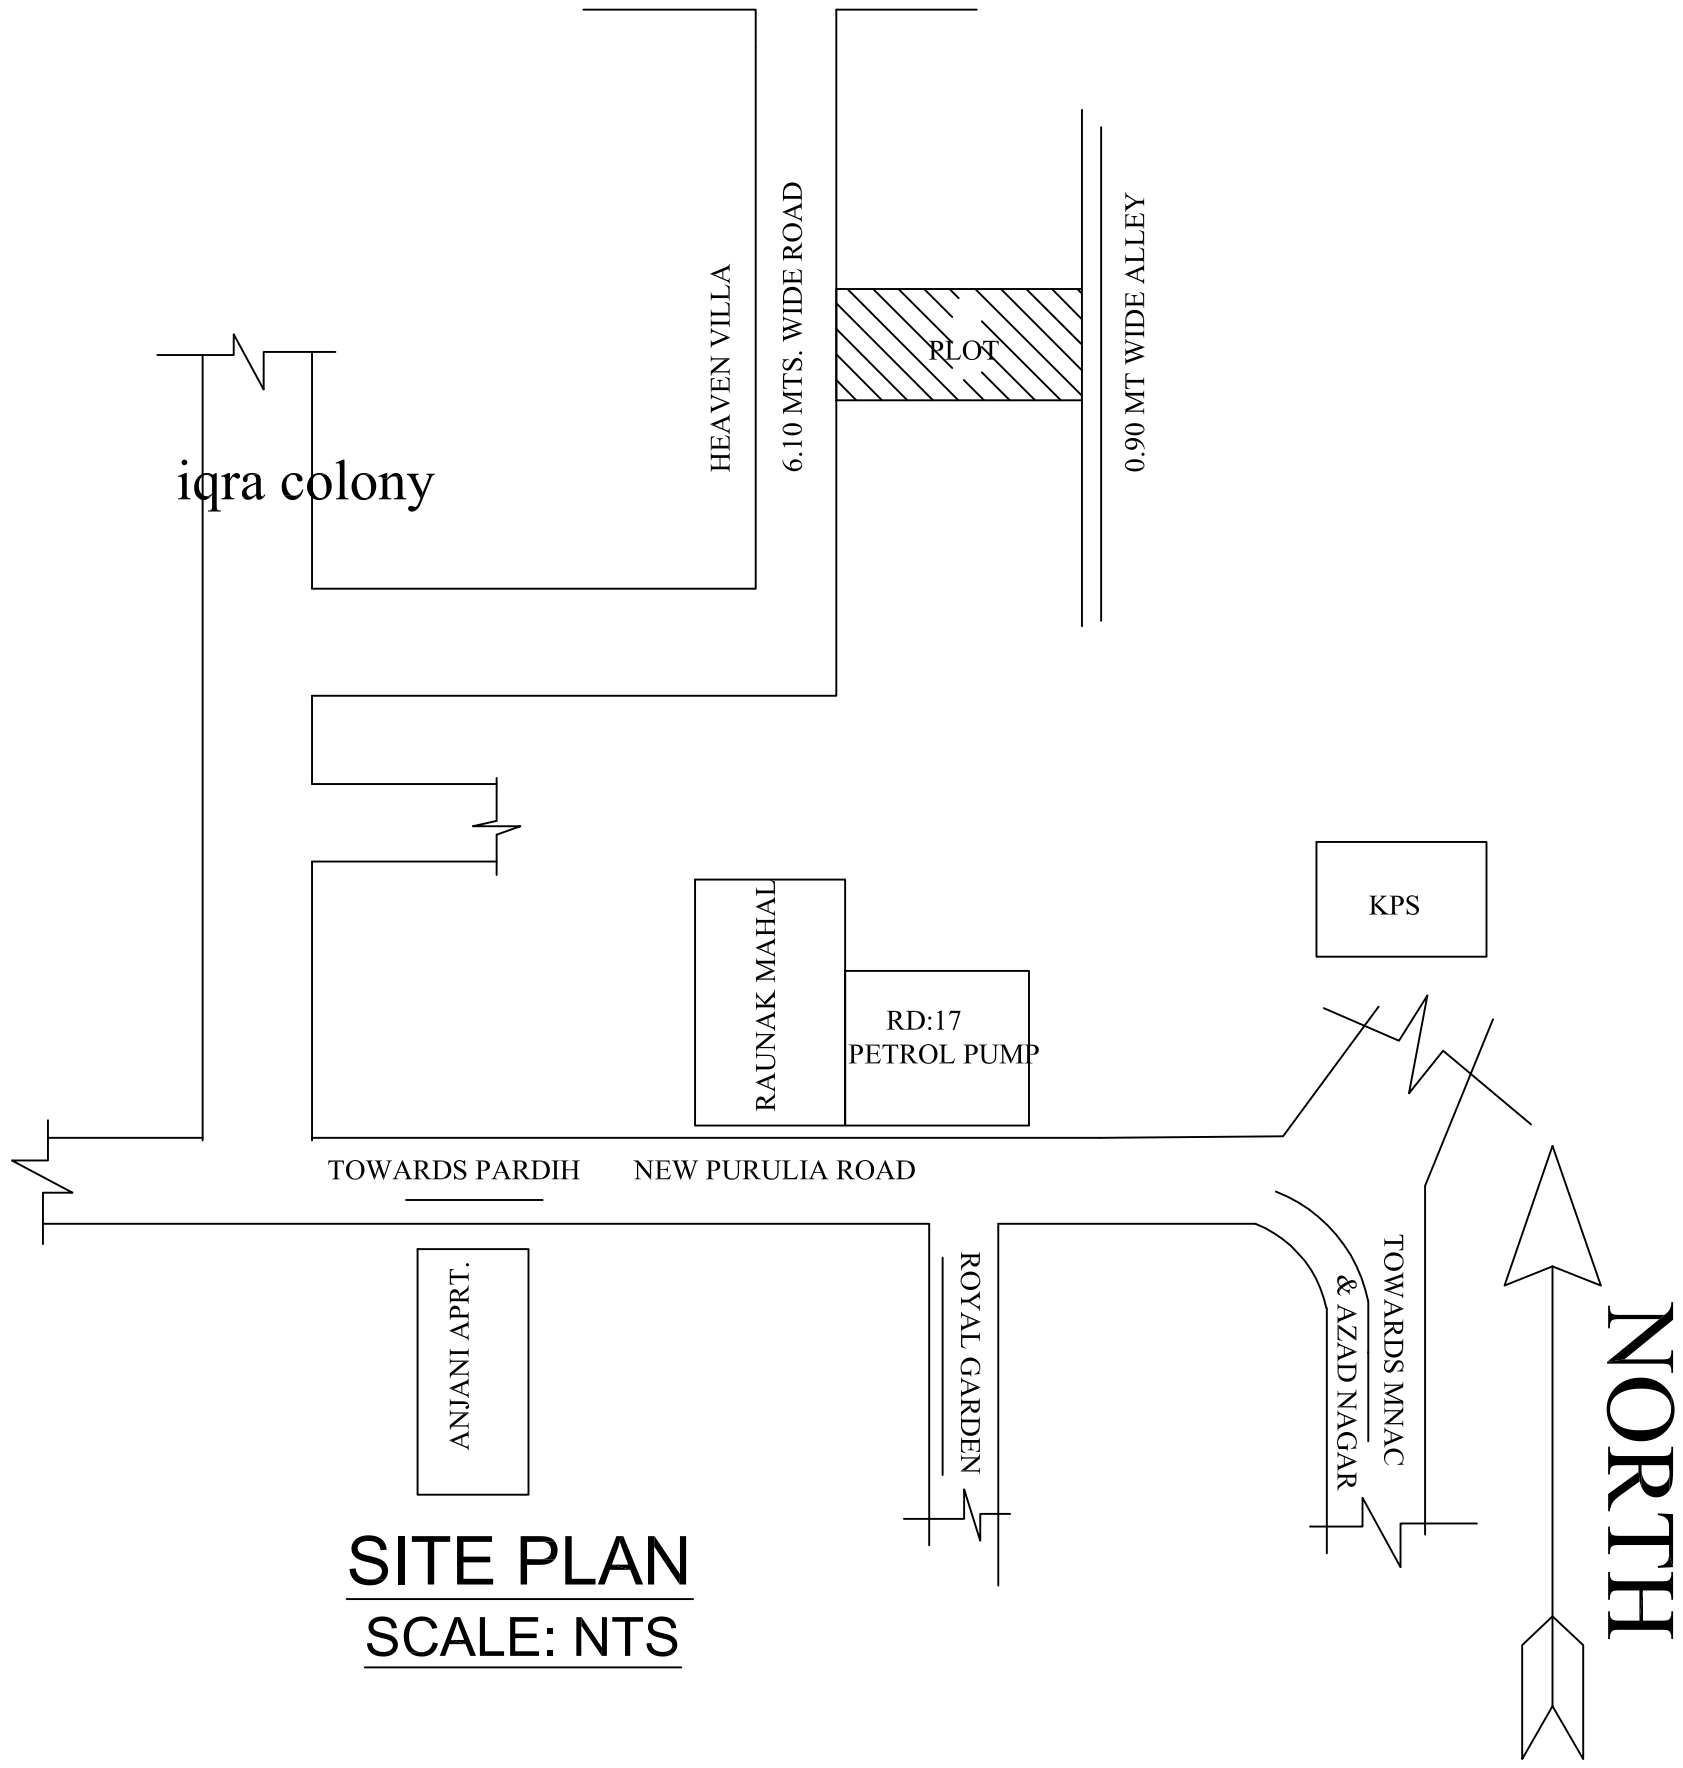

iqra colony

HEAVEN VILLA

6.10 MTS. WIDE ROAD

PLOT

0.90 MT WIDE ALLEY

RAUNAK MAHAL

RD:17  
PETROL PUMP

KPS

TOWARDS PARDIH NEW PURULIA ROAD

ANJANI APRT.

**SITE PLAN**  
**SCALE: NTS**

ROYAL GARDEN

TOWARDS MNAC  
& AZAD NAGAR

**NORTH**