


5.0
MTR
WIDE
ROAD

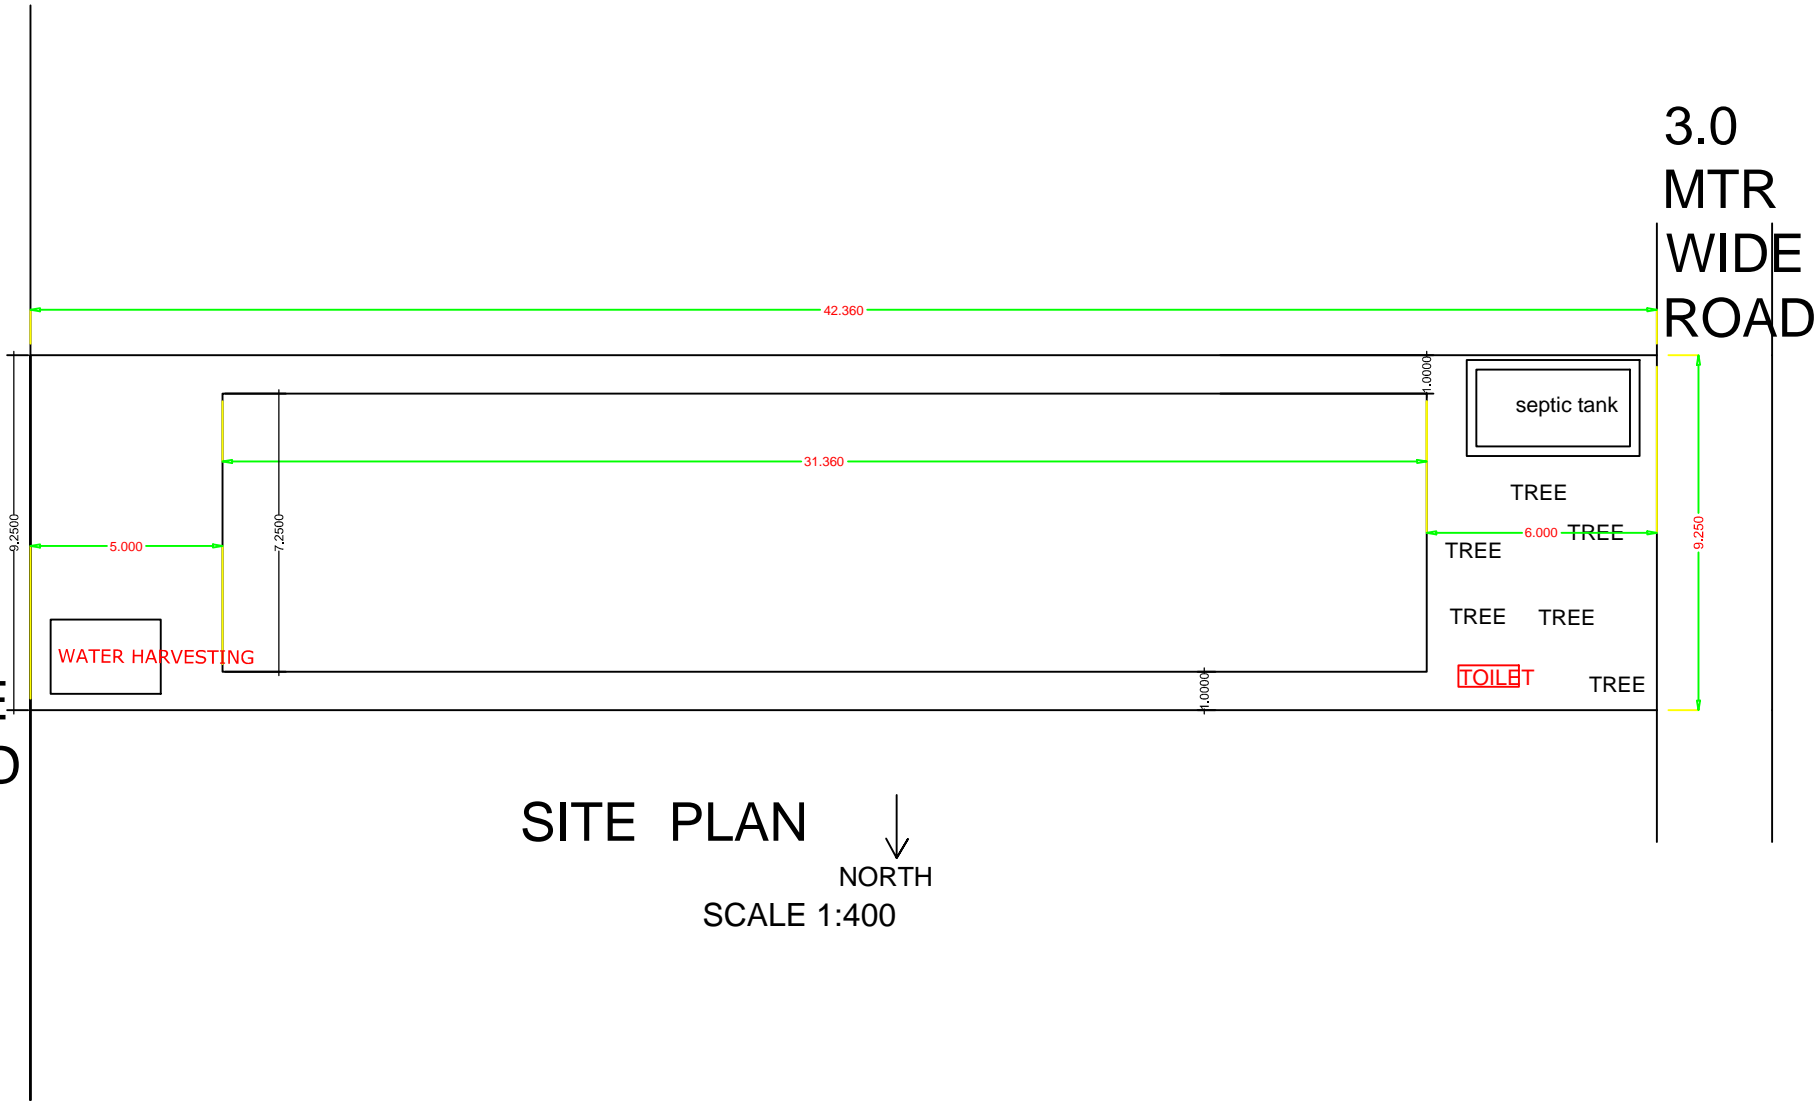

3.0
MTR
WIDE
ROAD

SITE PLAN
NORTH
SCALE 1:400