


5.1
MTR
WIDE
ROAD

3.0
MTR
WIDE
ROAD

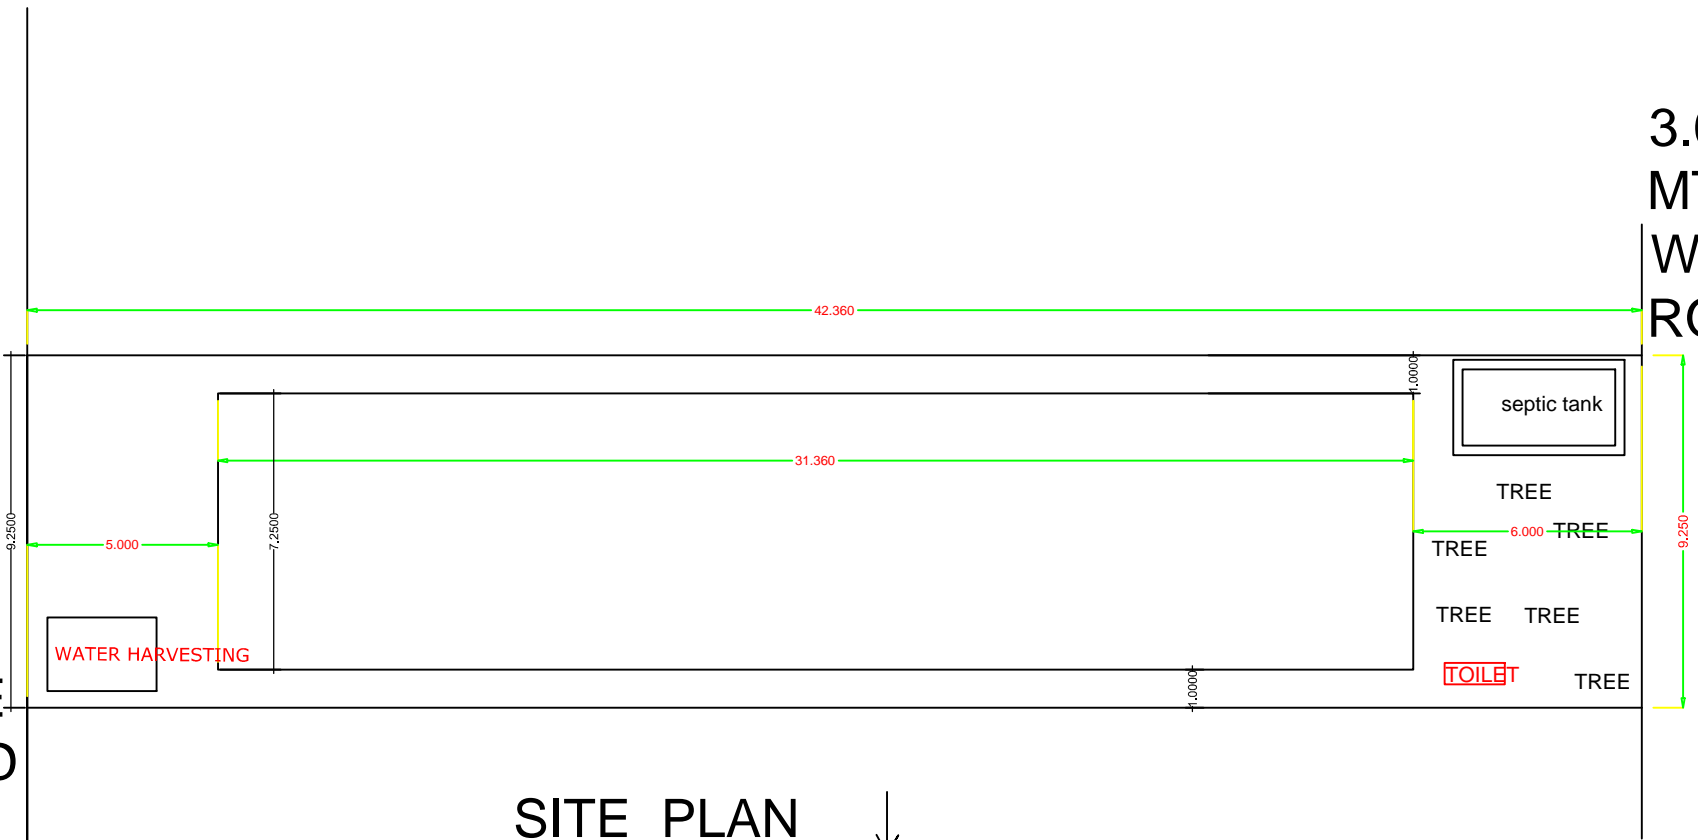

SITE PLAN

↓
NORTH

SCALE 1:400