

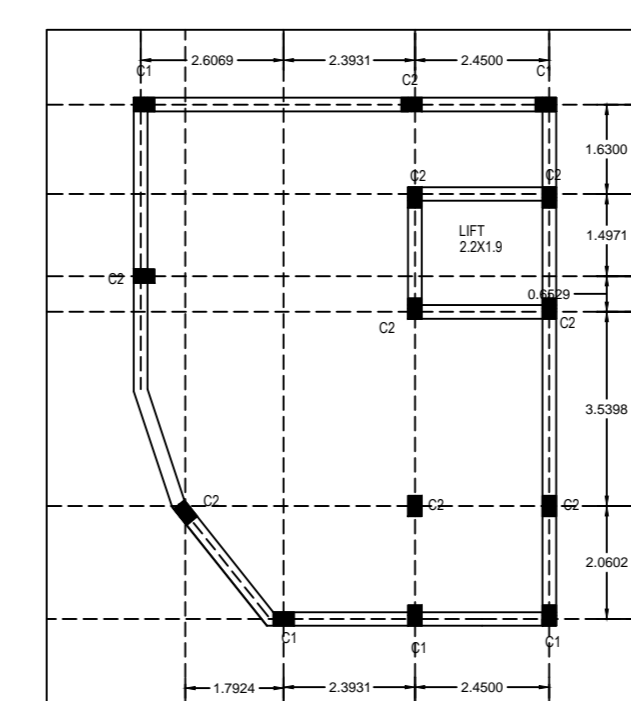
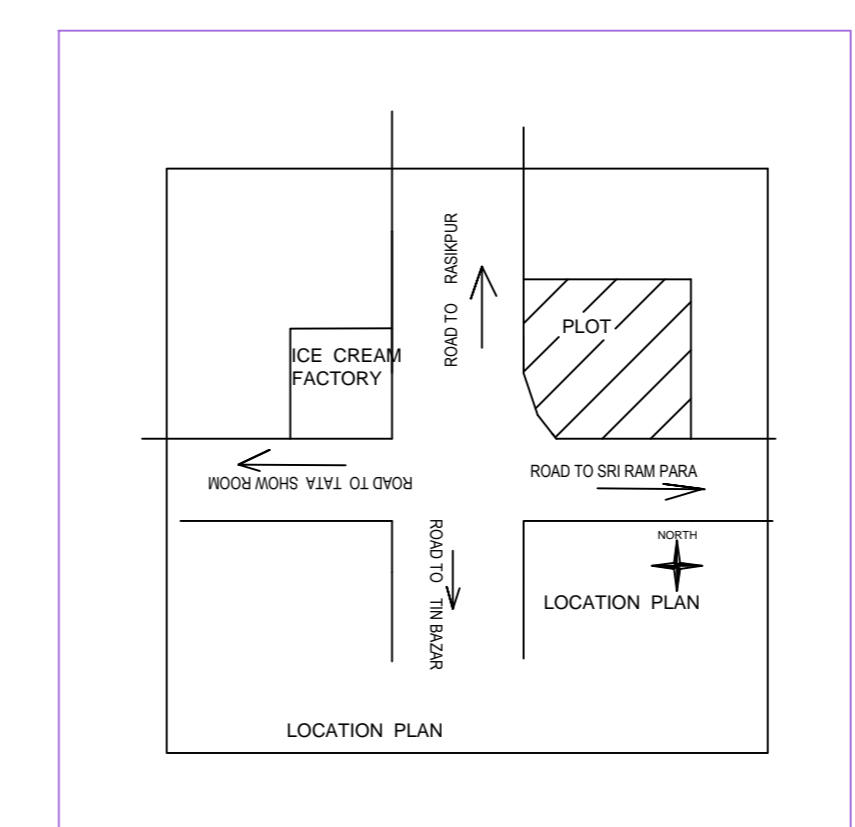


Project Title - SMT KANCHAN DEVI
TITEL - PROPOSED B+G+3 STOREY RESIDENTIAL BUILDING OF SMT KANCHAN DEVI AT SRI RAM PARA DUMKA


072 DT 18-8-2020

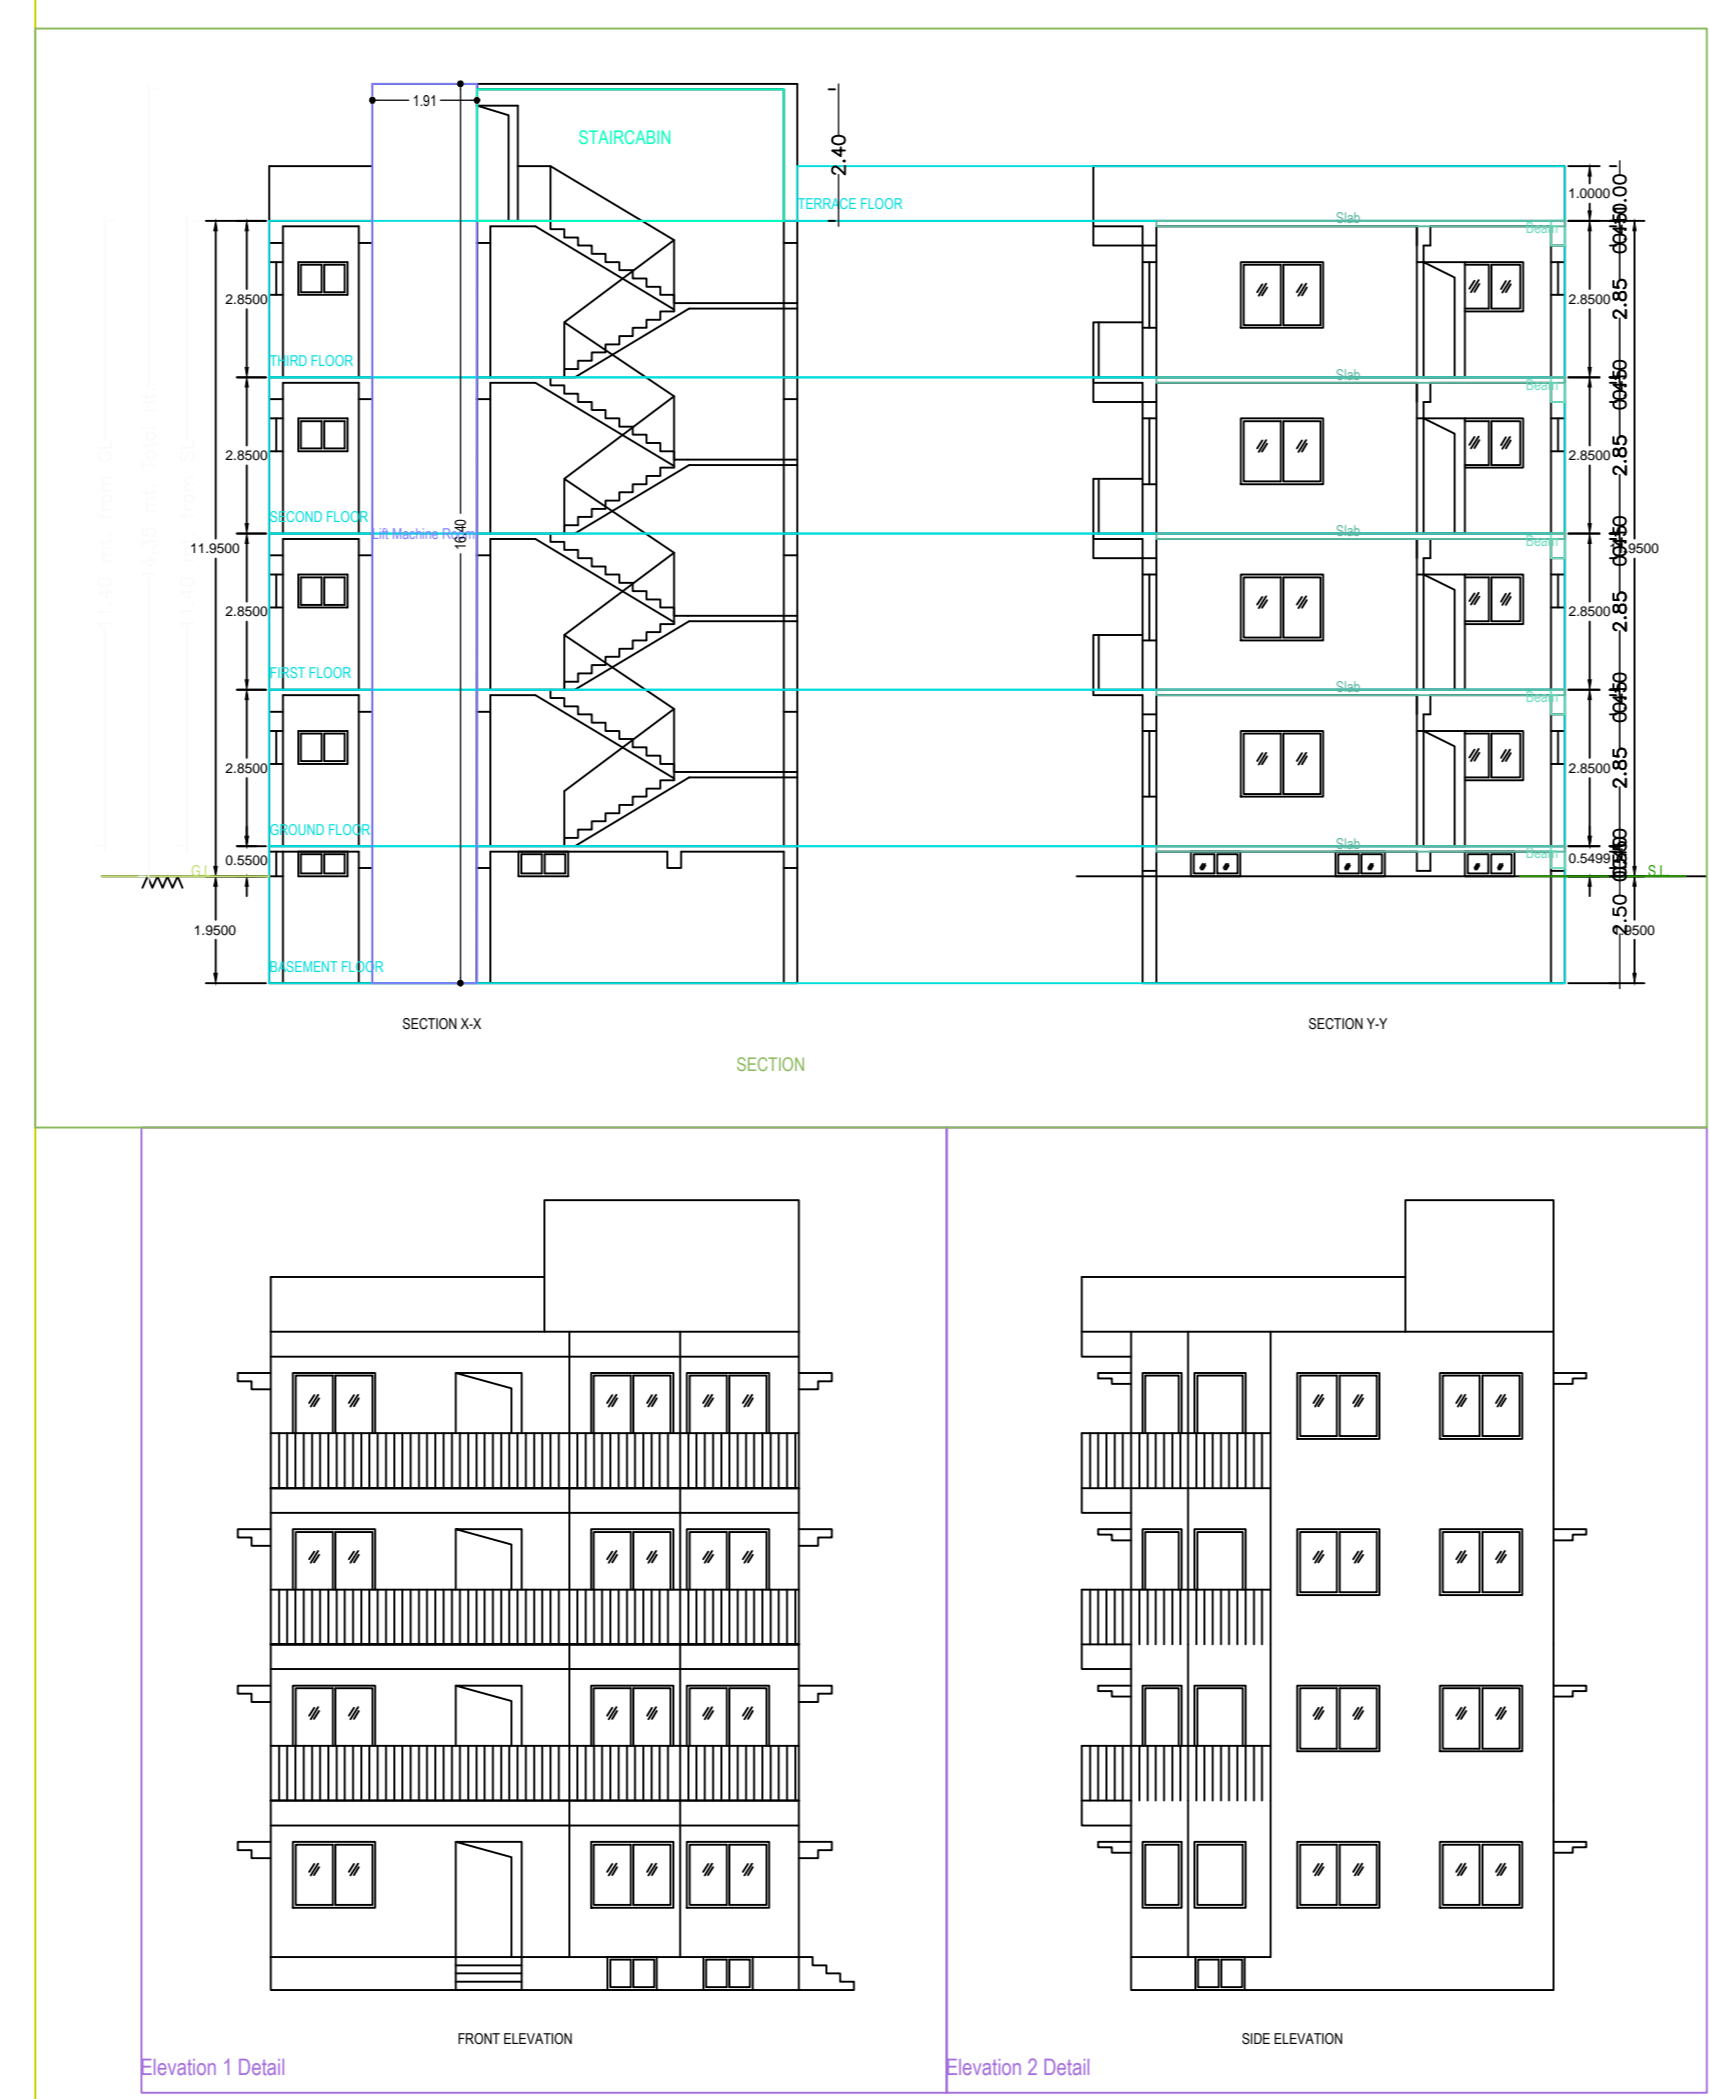


LAY OUT PLAN

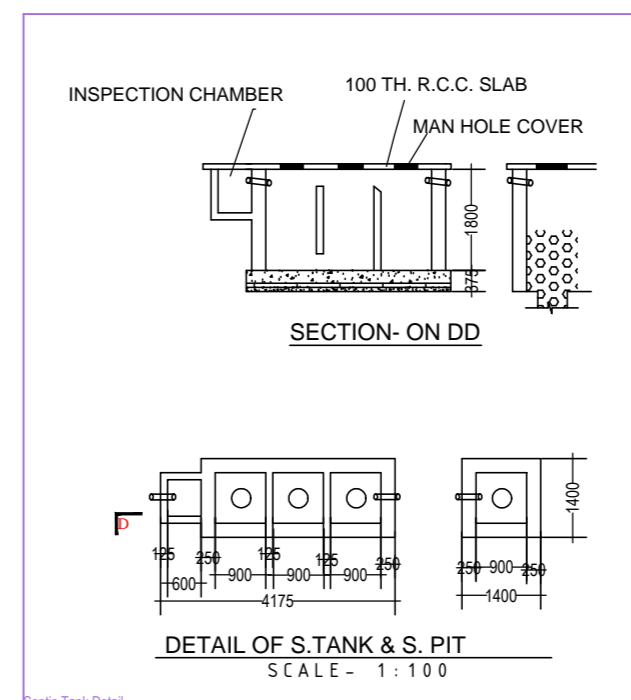


SECTION- ON DD

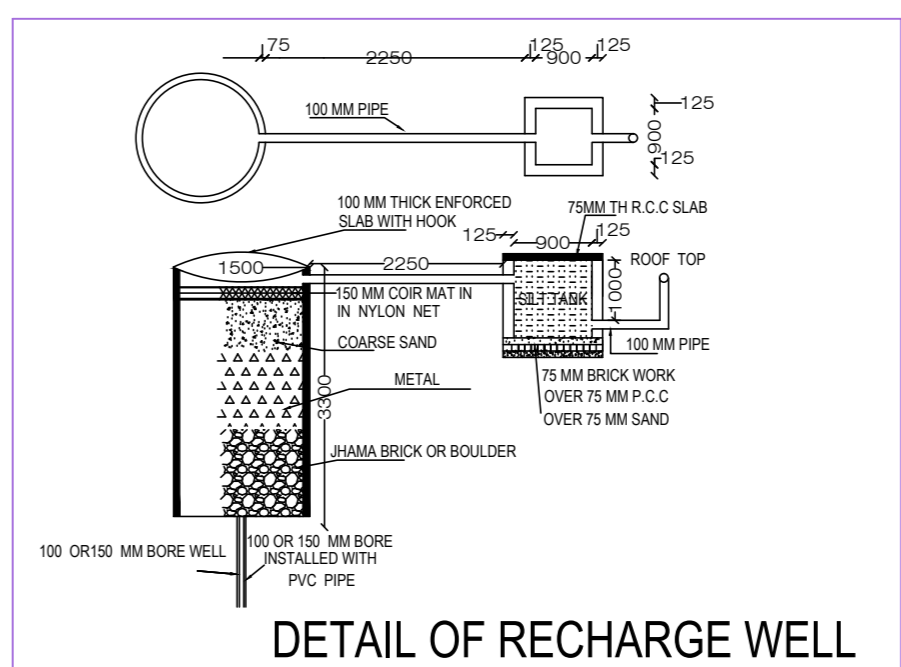

DETAIL OF RECHARGE WELL

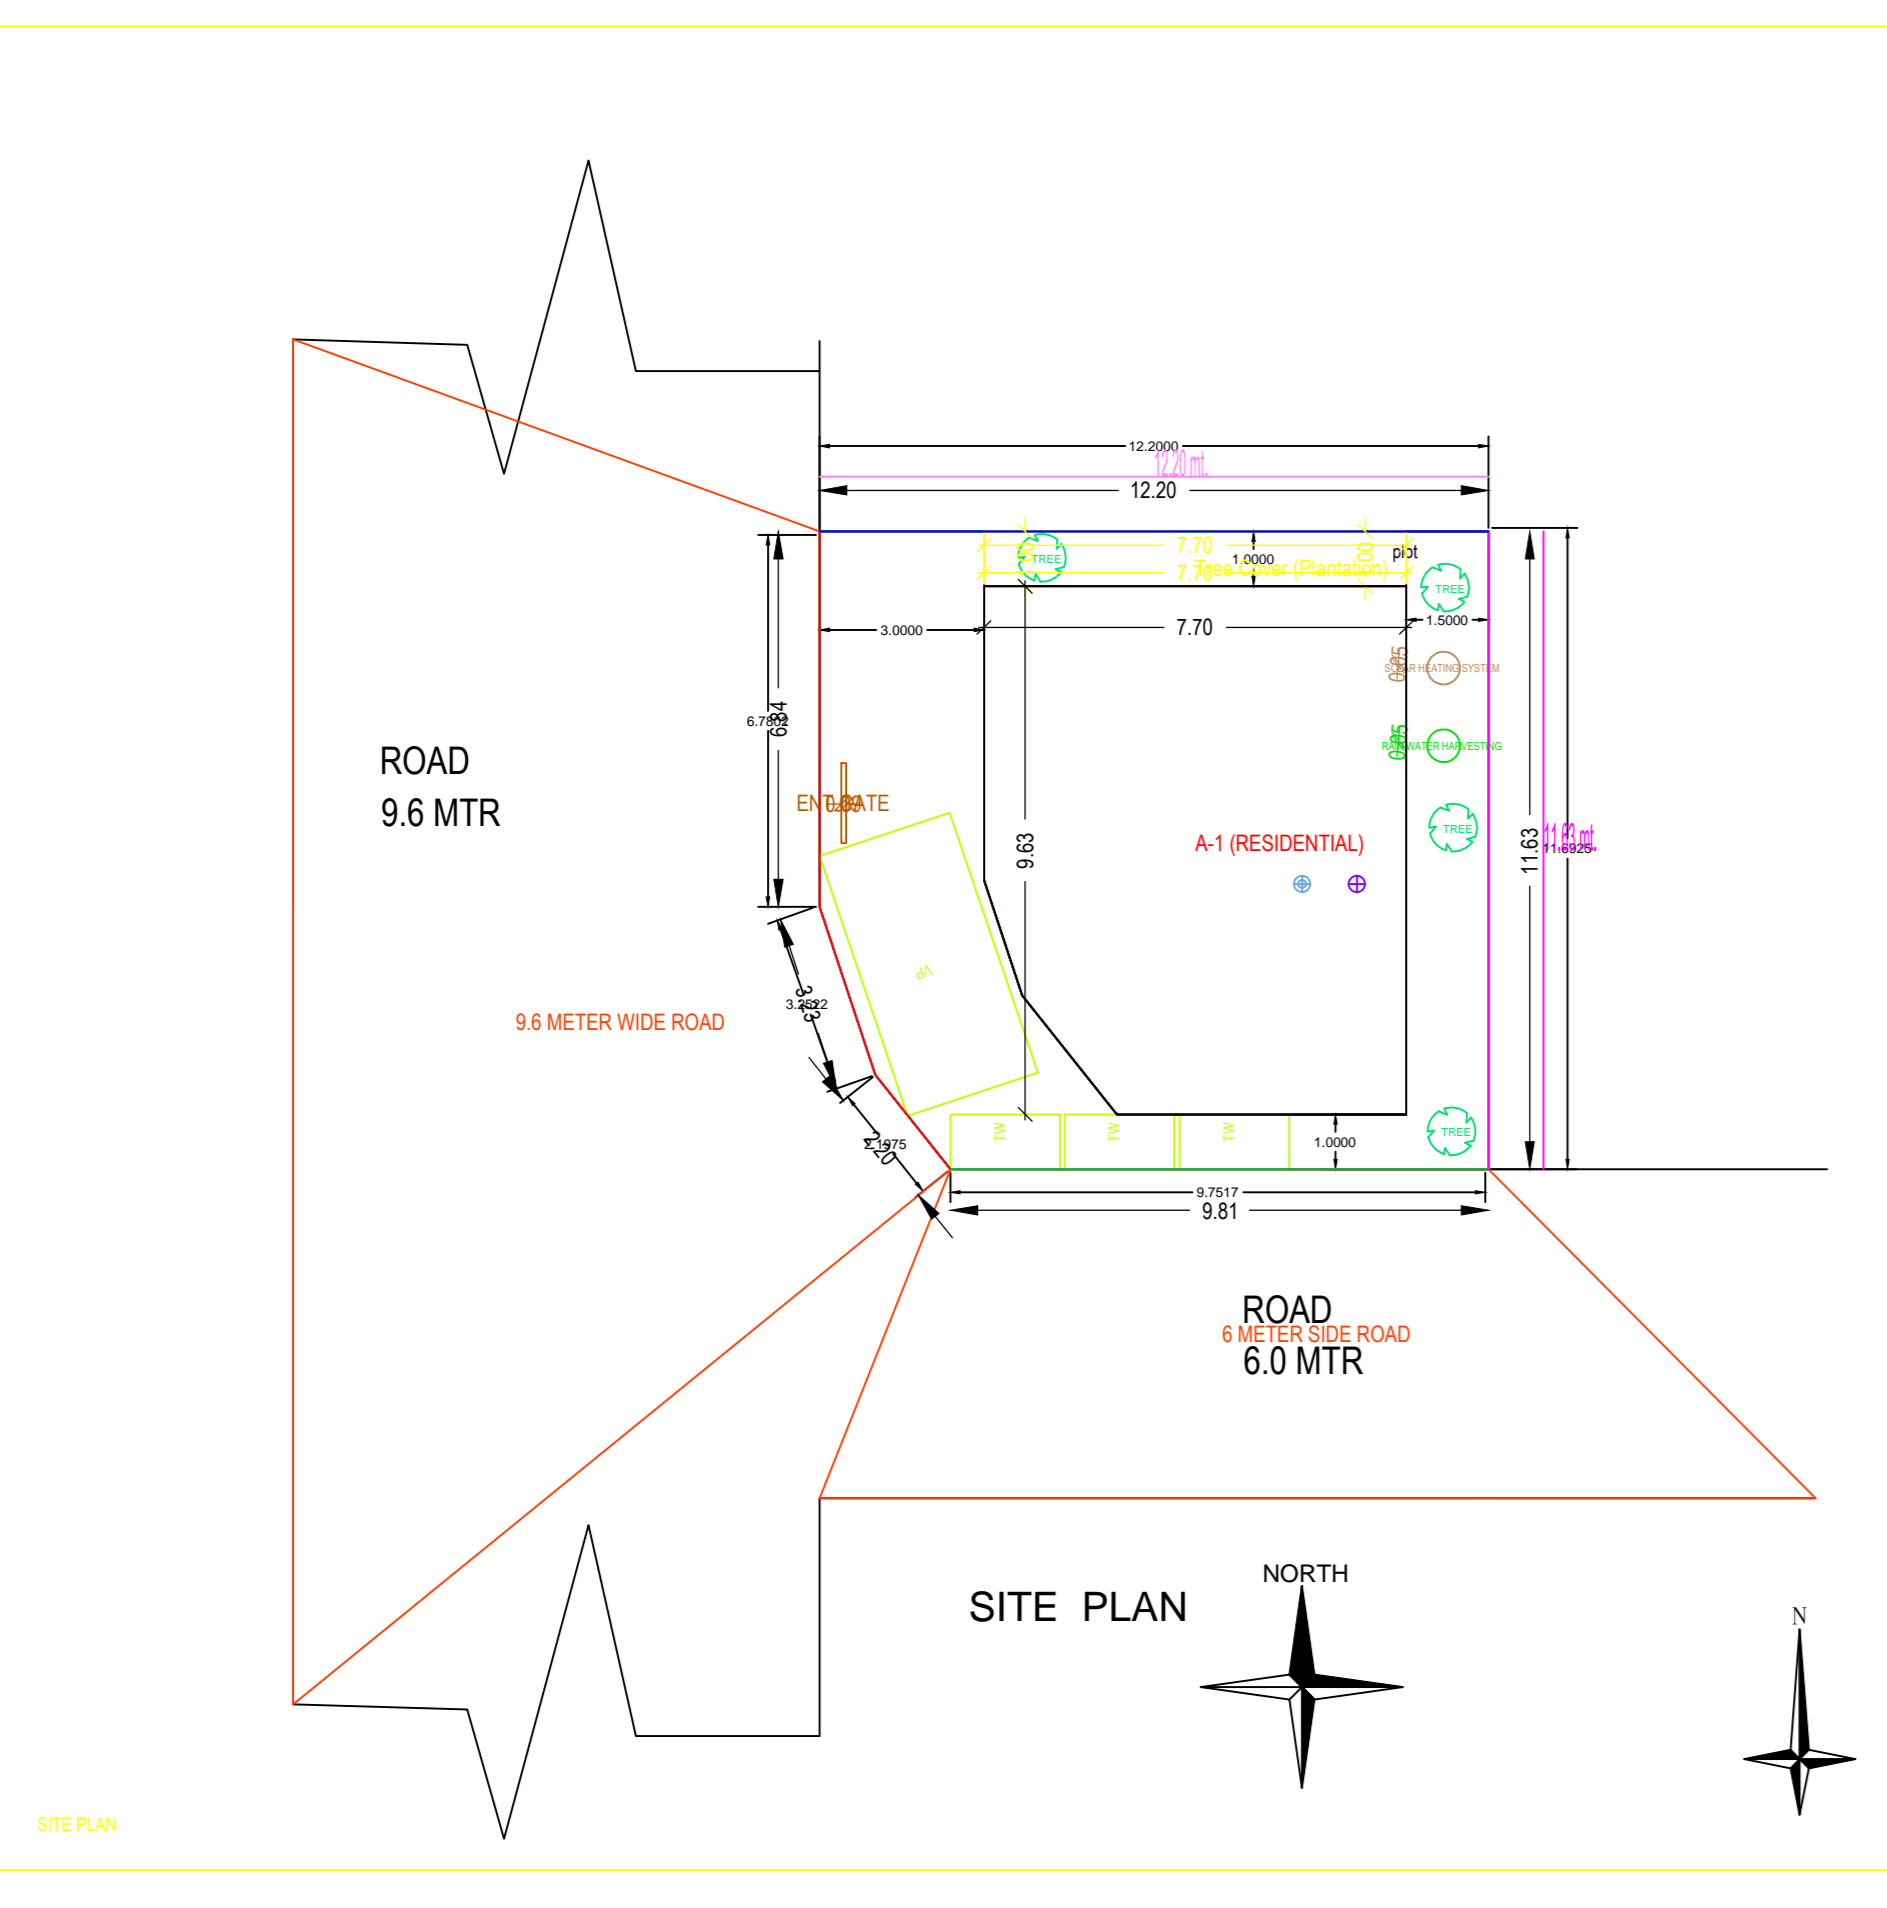


SITE PLAN

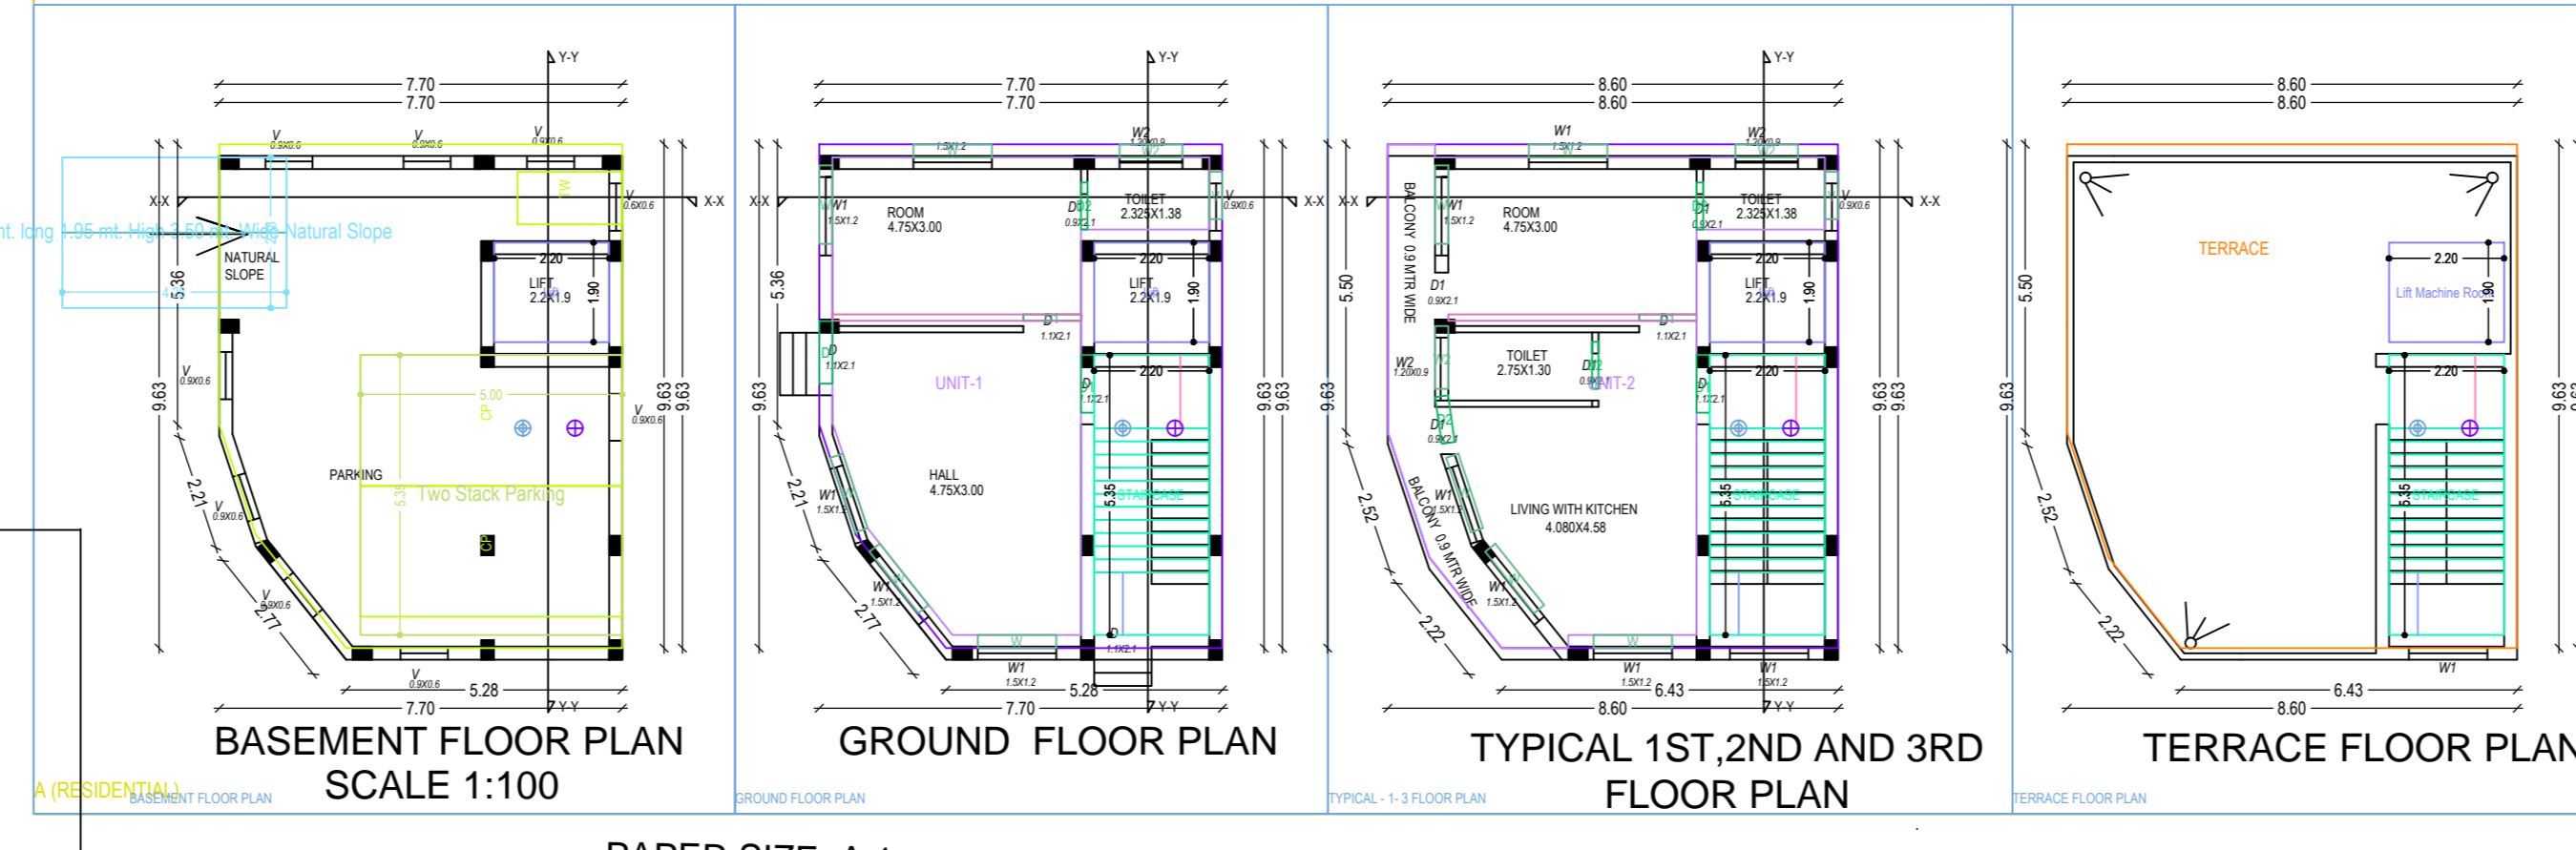


BASEMENT FLOOR PLAN SCALE 1:100
 GROUND FLOOR PLAN
 TYPICAL 1ST, 2ND AND 3RD FLOOR PLAN
 TERRACE FLOOR PLAN

PAPER SIZE A 1

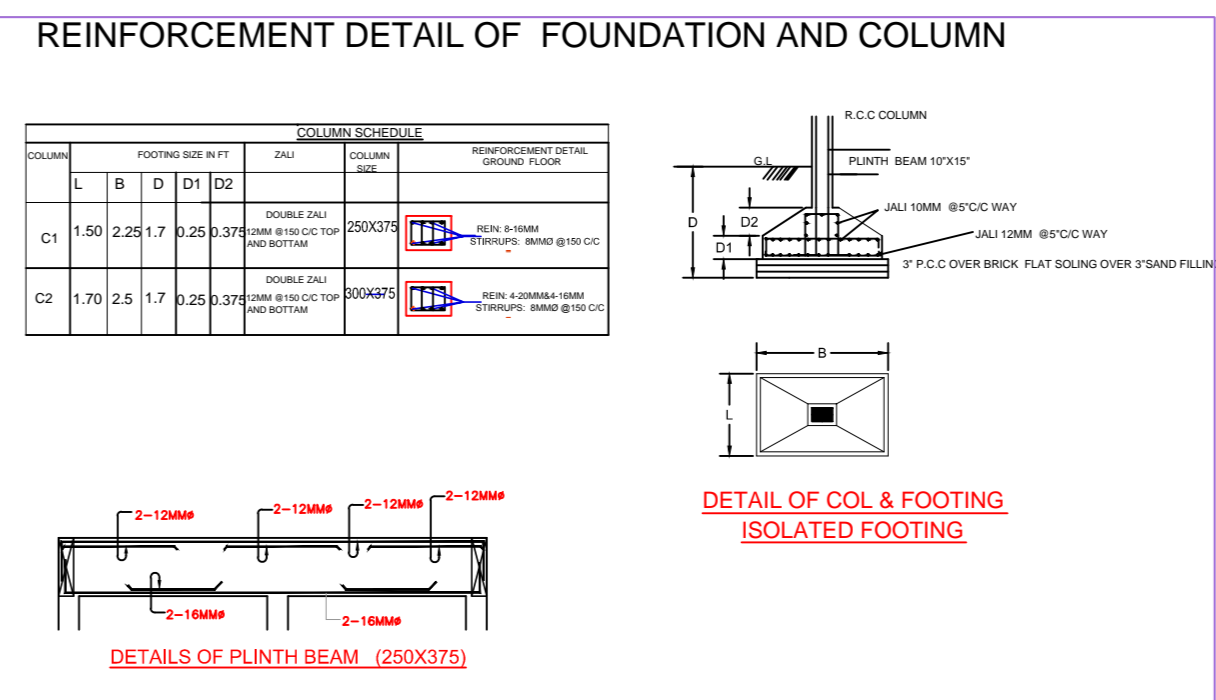

REINFORCEMENT DETAIL OF FOUNDATION AND COLUMN

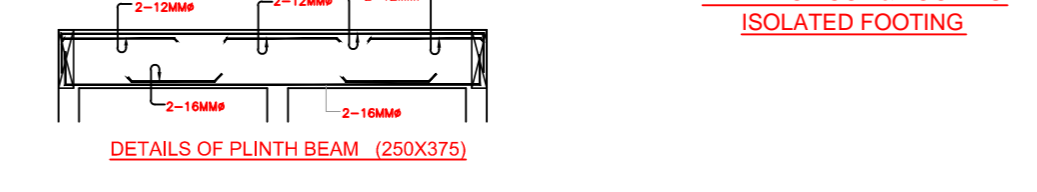

DETAIL OF COL. & FOOTING

DETAILS OF PLINTH BEAM (AS PER IS: 456)

Building A (RESIDENTIAL)

Floor Name	Total Built Up Area (Sq.Mt.)	Carpet Area (Sq.Mt.)	Net Area (Sq.Mt.)	Proposed FAR Area (Sq.Mt.)	Total FAR Area (Sq.Mt.)	Tram No.
Basement	79.53	4.18	65.35	8.90	0.00	00
Ground Floor	68.88	3.00	65.88	68.88	68.88	01
1st Floor	73.30	4.18	69.12	73.30	73.30	02
2nd Floor	73.30	4.18	69.12	73.30	73.30	03
3rd Floor	73.30	4.18	69.12	73.30	73.30	04
Terrace Floor	0.00	0.00	0.00	0.00	0.00	05
Total	317.76	19.72	292.37	292.37	292.37	04

SCHEDULE OF JOINERY:

ITEM	NAME	LENGTH	HEIGHT	NO.
1	RESIDENTIAL	0.00	1.80	18
2	RESIDENTIAL	0.00	2.10	21
3	RESIDENTIAL	0.00	2.10	21
