
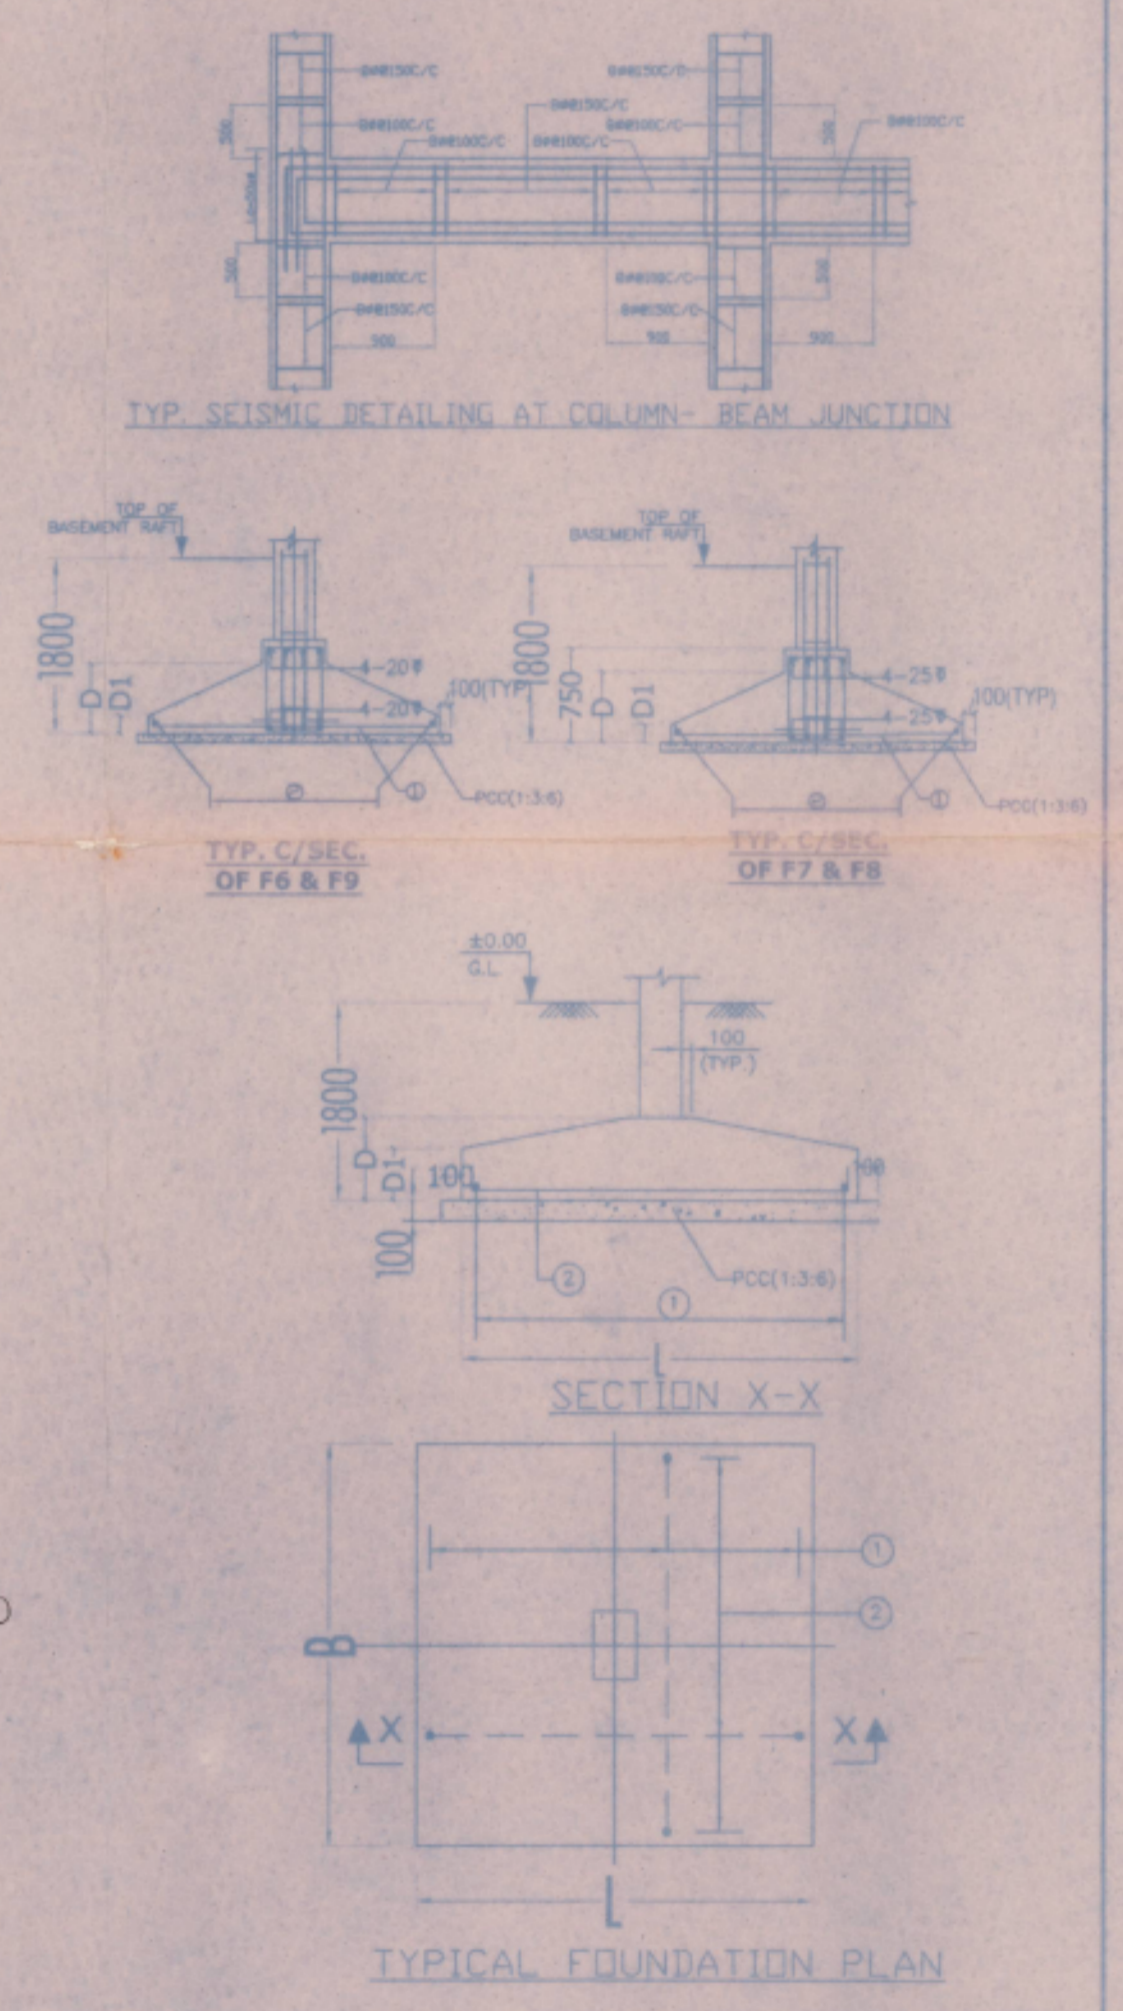


ORIGINAL

मूल प्लान का संशोधन - 13/10/10-11  
 संशोधन आदेशिका संशोधन को 13/10/10-11 के अनुसार  
 मूल को संशोधित किया गया है जो कि इस प्रकार है।  
 1. मूल को संशोधित करने के लिए मूल प्लान को संशोधित करने  
 का प्रयत्न किया गया है।  
 2. संशोधन प्लान में मूल प्लान को संशोधित करके  
 का प्रयत्न किया गया है।  
 3. संशोधन प्लान में मूल प्लान को संशोधित करके  
 का प्रयत्न किया गया है।  
 4. संशोधन प्लान को संशोधित करके मूल प्लान में  
 का प्रयत्न किया गया है।  
 5. संशोधन प्लान को संशोधित करके मूल प्लान में  
 का प्रयत्न किया गया है।  
 6. संशोधन प्लान को संशोधित करके मूल प्लान में  
 का प्रयत्न किया गया है।

संशोधित करने वाले का नाम  
 संशोधित करने वाले का पता  
 संशोधित करने वाले का पता

FOOTING MARKS	L x B	D	a	REINFORCEMENT DETAILS	
				h	r
F1	2400 x 2000	450	200	121 @ 140 C/C	121 @ 140 C/C
F2	2400 x 2000	450	200	121 @ 140 C/C	121 @ 140 C/C
F3	2400 x 2450	350	150	121 @ 140 C/C	101 @ 150 C/C
F4	2800 x 2800	550	225	121 @ 140 C/C	121 @ 140 C/C
F5	3000 x 3000	550	225	121 @ 140 C/C	121 @ 140 C/C
F6	2000 x 4350	550	250	121 @ 140 C/C	121 @ 140 C/C
F7	2200 x 4400	550	250	141 @ 150 C/C	141 @ 125 C/C
F8	2400 x 4950	550	250	141 @ 150 C/C	141 @ 125 C/C
F9	3000 x 5000	550	250	141 @ 150 C/C	141 @ 125 C/C

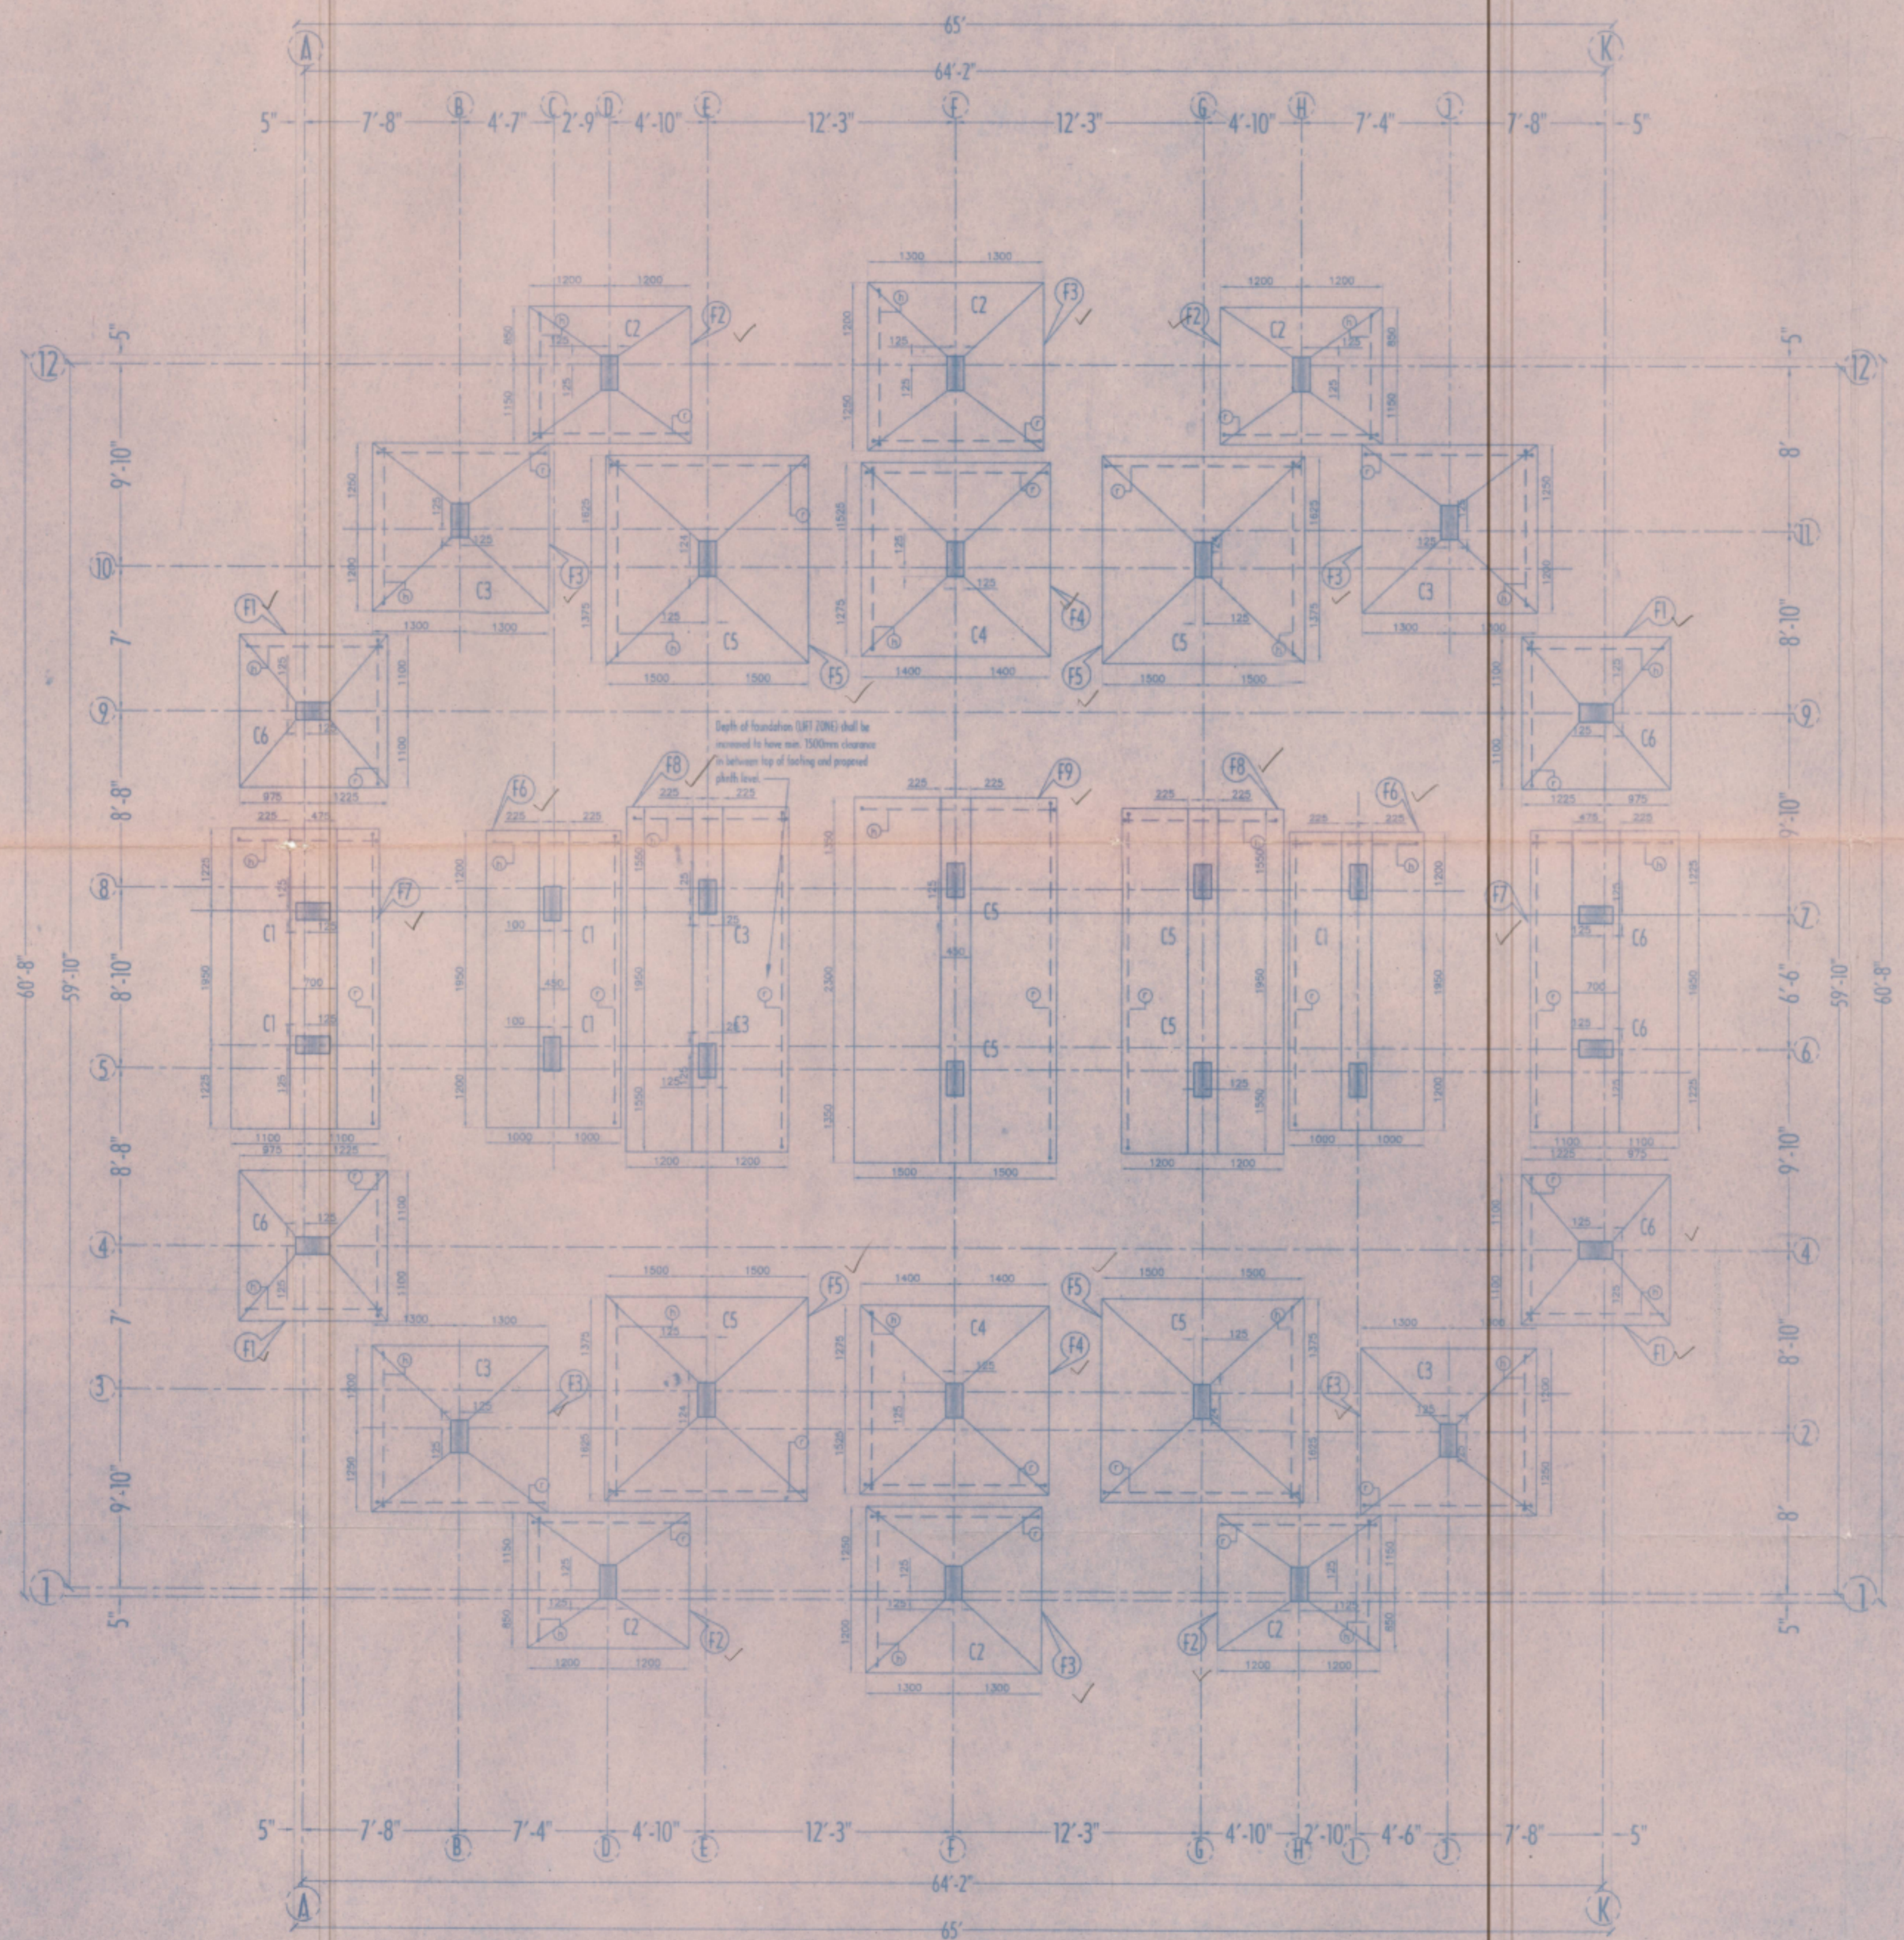

Recommended for sanction  
 02-12-10

PLAN FOR FOUNDATION & COLUMNS FOR BLOCK-01 & 02

cts. *[Signature]*  
 Sachchida Nand Lal  
 Chartered Engineer  
 Licence No. 01/2011/D.Engg.  
 Lohardaga - 833004

- NOTE:-
1. THE DRAWING SHALL BE READ ALONG WITH ARCHITECTURAL & STRUCTURAL DRAWINGS.
  2. ALL DIMENSIONS IN METERS AND IN mm.
  3. GRADE OF CONCRETE SHALL BE M-20.
  4. CLEAR COVER TO MAIN REIN. SHALL BE 75mm FOR SLAB & 25mm FOR BEAM.
  5. A PROTECTIVE COVER SHALL BE PROVIDED TO ALL REIN. AND BEING.
  6. PROTECTIVE COVER SHALL BE 45 mm.
  7. ALL DIMENSIONS & LEVELS SHALL BE CHECKED & CORRECTED WITH RELATIVE ACCURACY.
  8. LEVEL, DIMENSIONS & COLORS IN AND SHALL BE CHECKED WITH VERTICALITY.
  9. LEVEL SHALL BE PROVIDED AT BOTTOM OF EACH COLUMN OR AT BOTTOM OF EACH BEAM.
REVISION	DATE	DESCRIPTION	REMARKS	SIGNATURE

**grids consultants**  
 2nd FL, ROSHPA TOWERS, MAIN ROAD, RANCHI.  
 PH: 2330258, E-mail: grids\_cons@ yahoo.com

DRAWING TITLE: PROPOSED TYP. 2 BHK RESIDENTIAL BUILDING COMPLEX, AT HINDALCO CAMPUS, LOHARDAGA, JHARKHAND.

DRANK BY: *[Signature]* For Hindalco Industries Ltd.  
 APPROVED: *[Signature]* DATE OF ISSUE: 02-12-10

SCALE: 1/4" = 1'-0" (Minors)  
 DRAWING NO.: G / HN / 2 BHK / S - 01 / 09