


SITE PLAN

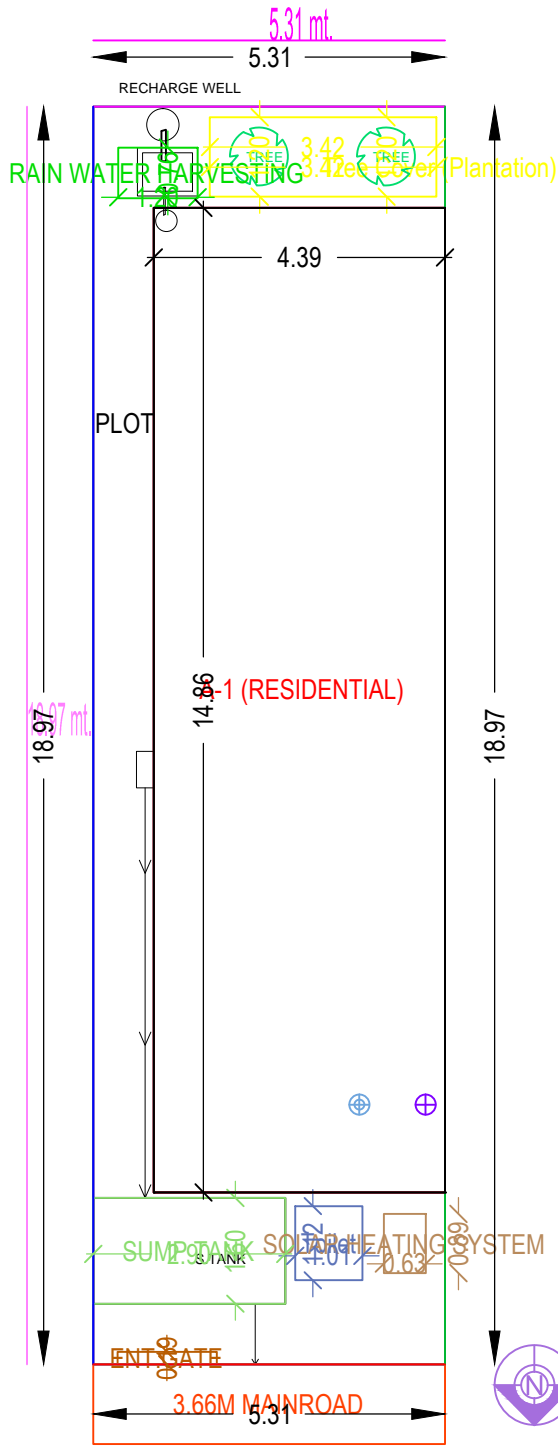

WEST ROAD & FRONT



SCALE: 1:100