


SITE PLAN

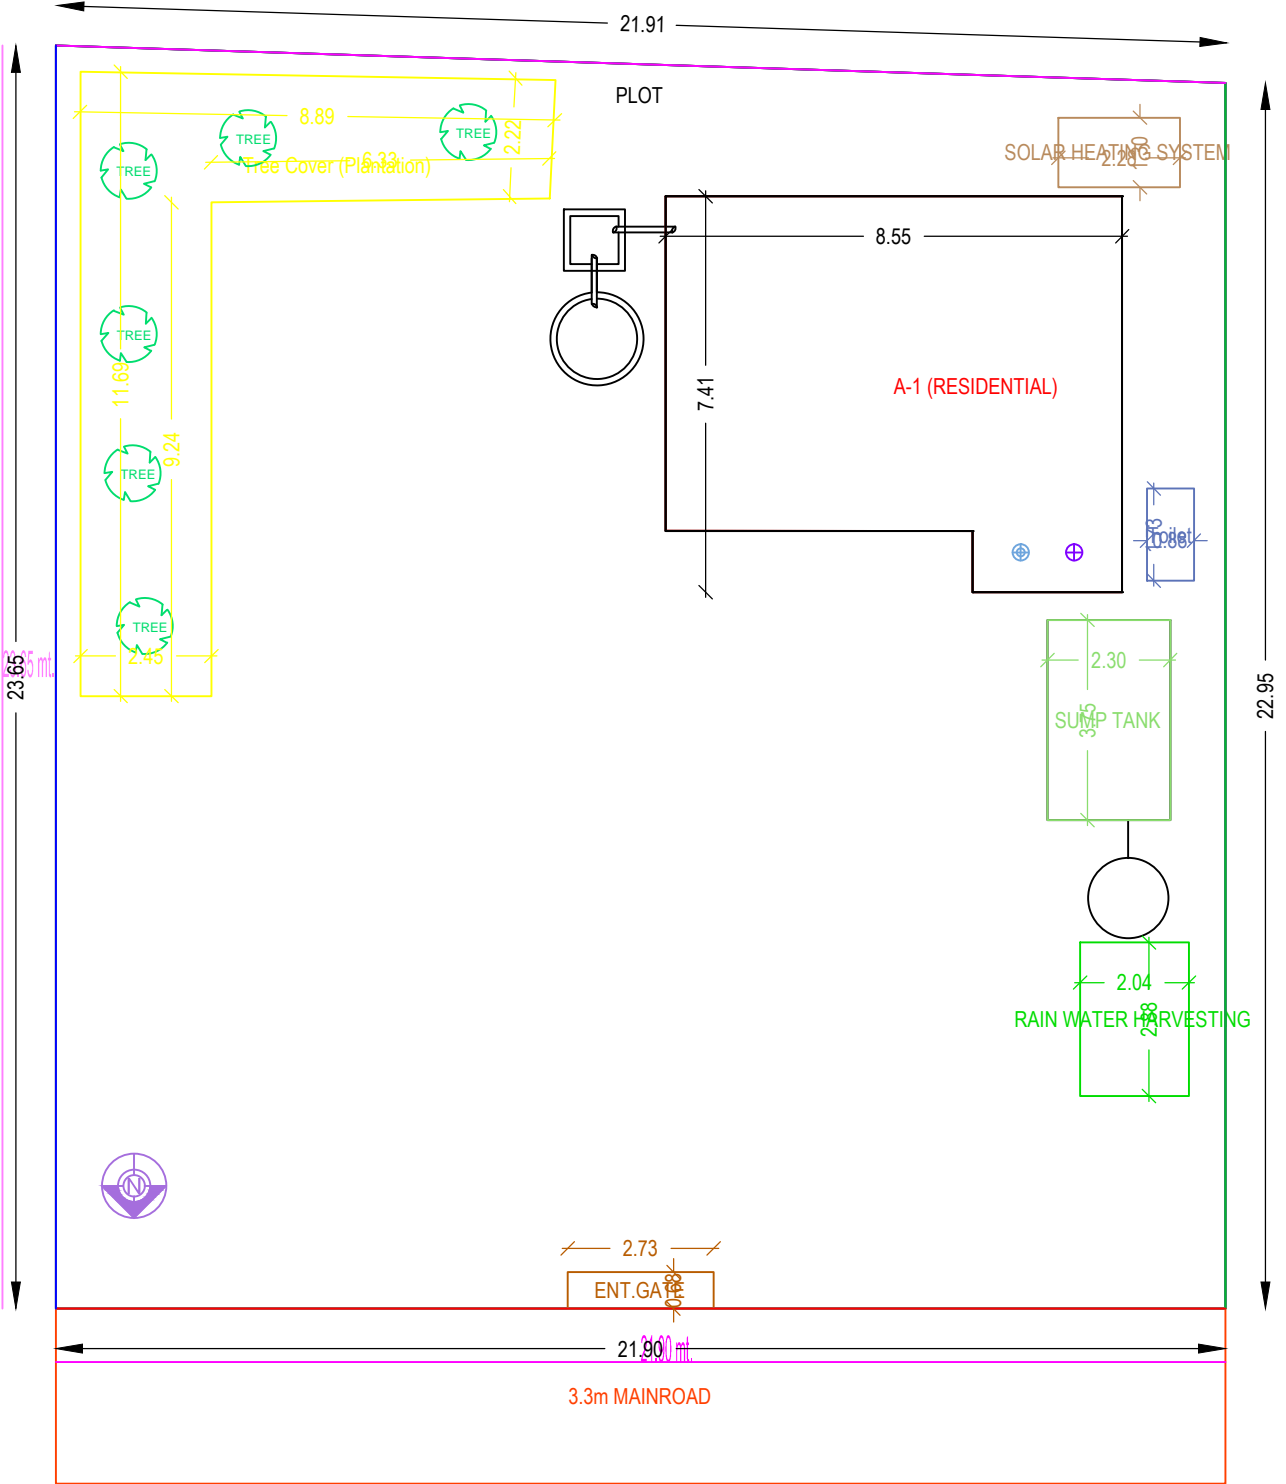

PUBLIC ROAD 3.3 MTR WIDE

**KEY PLAN**  
**SCALE 1:100**