


SITE PLAN

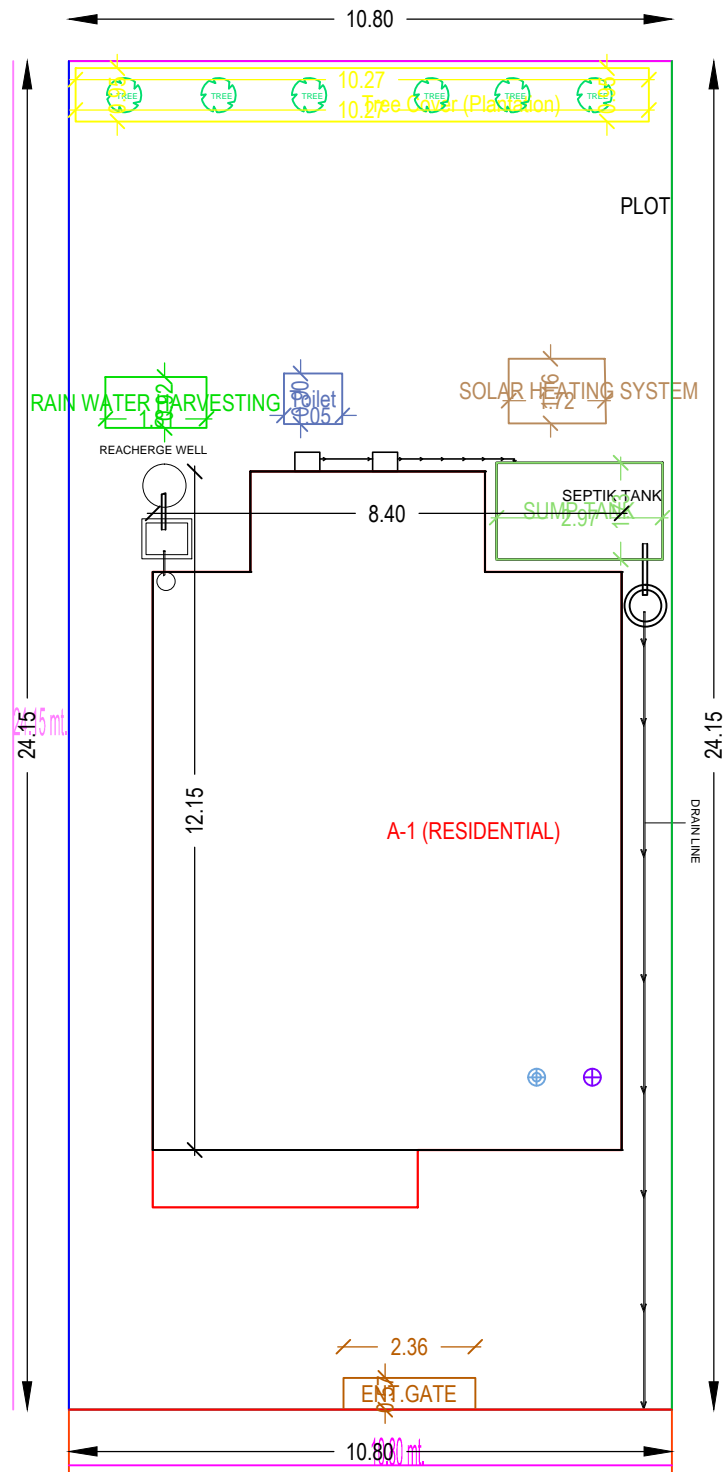

**WEST ROAD & FRONT**  
6.10m MAINROAD  
**6.10 M WIDE ROAD**  
SCALE: 1:100

