


SITE PLAN

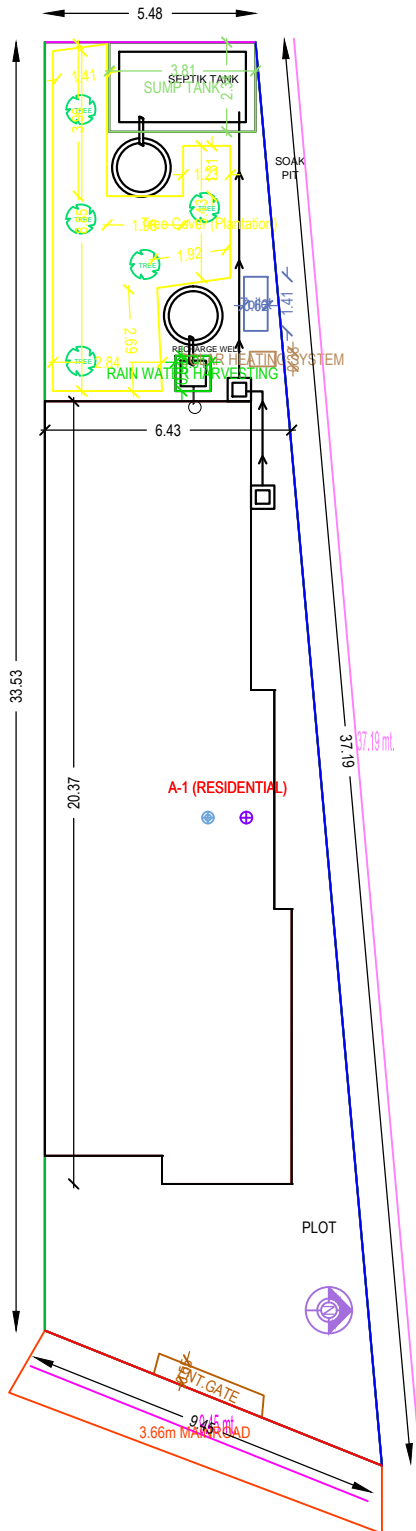

**3.66M ROAD**  
**SCALE 1: 100**  
**EAST SIDE ROAD & FRONT**