


SITE PLAN

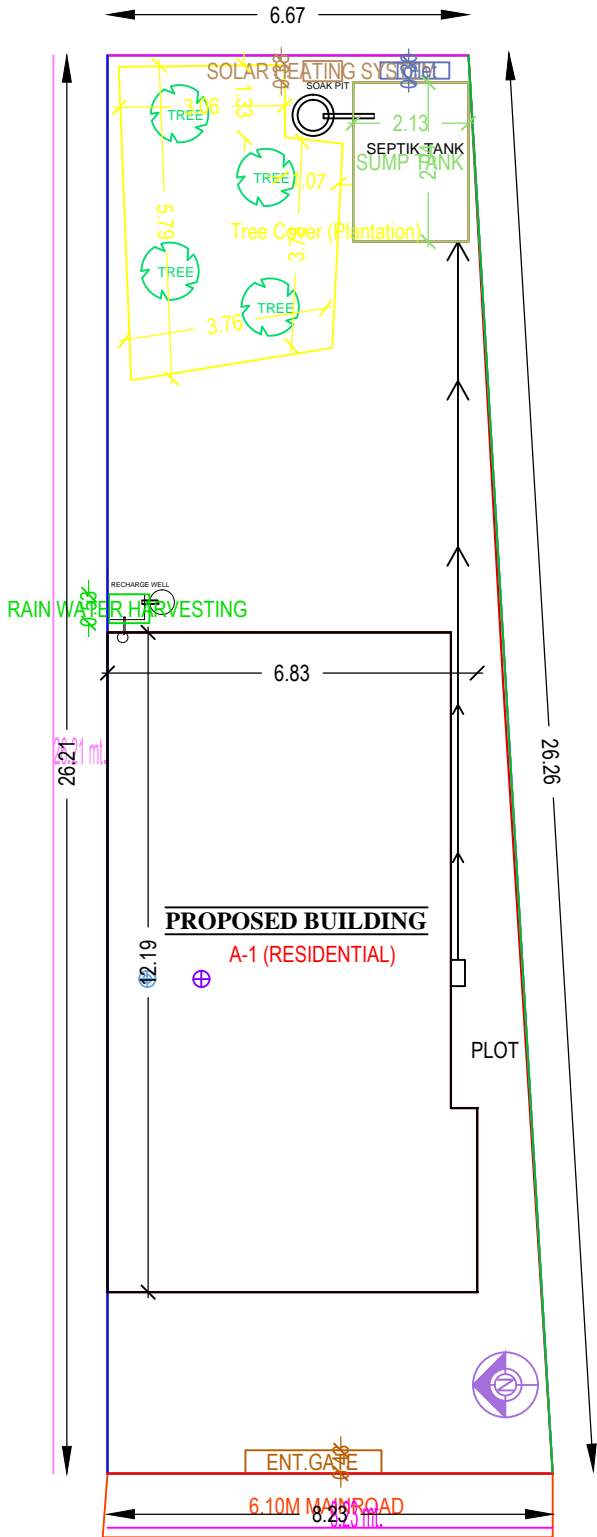

6.10 M WIDE ROAD

WEST SIDE ROAD & FRONT

SCALE 1:100