


SITE PLAN

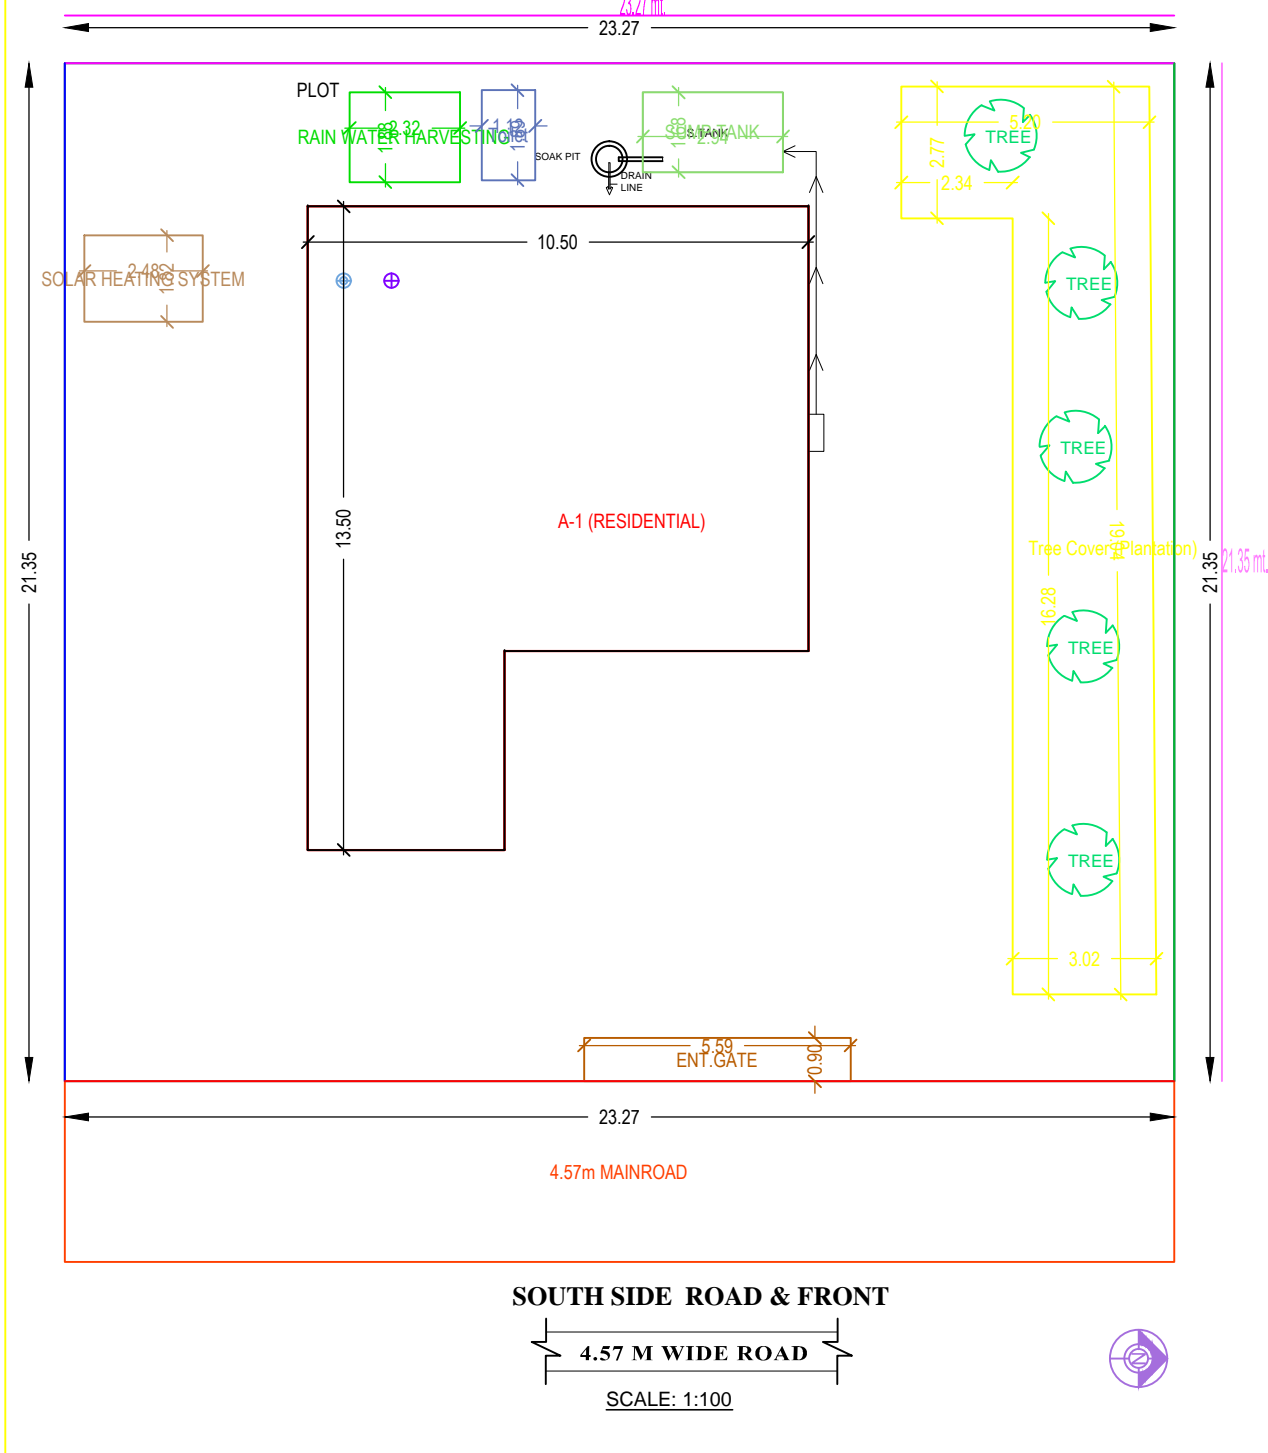

SOUTH SIDE ROAD & FRONT



SCALE: 1:100