


SITE PLAN

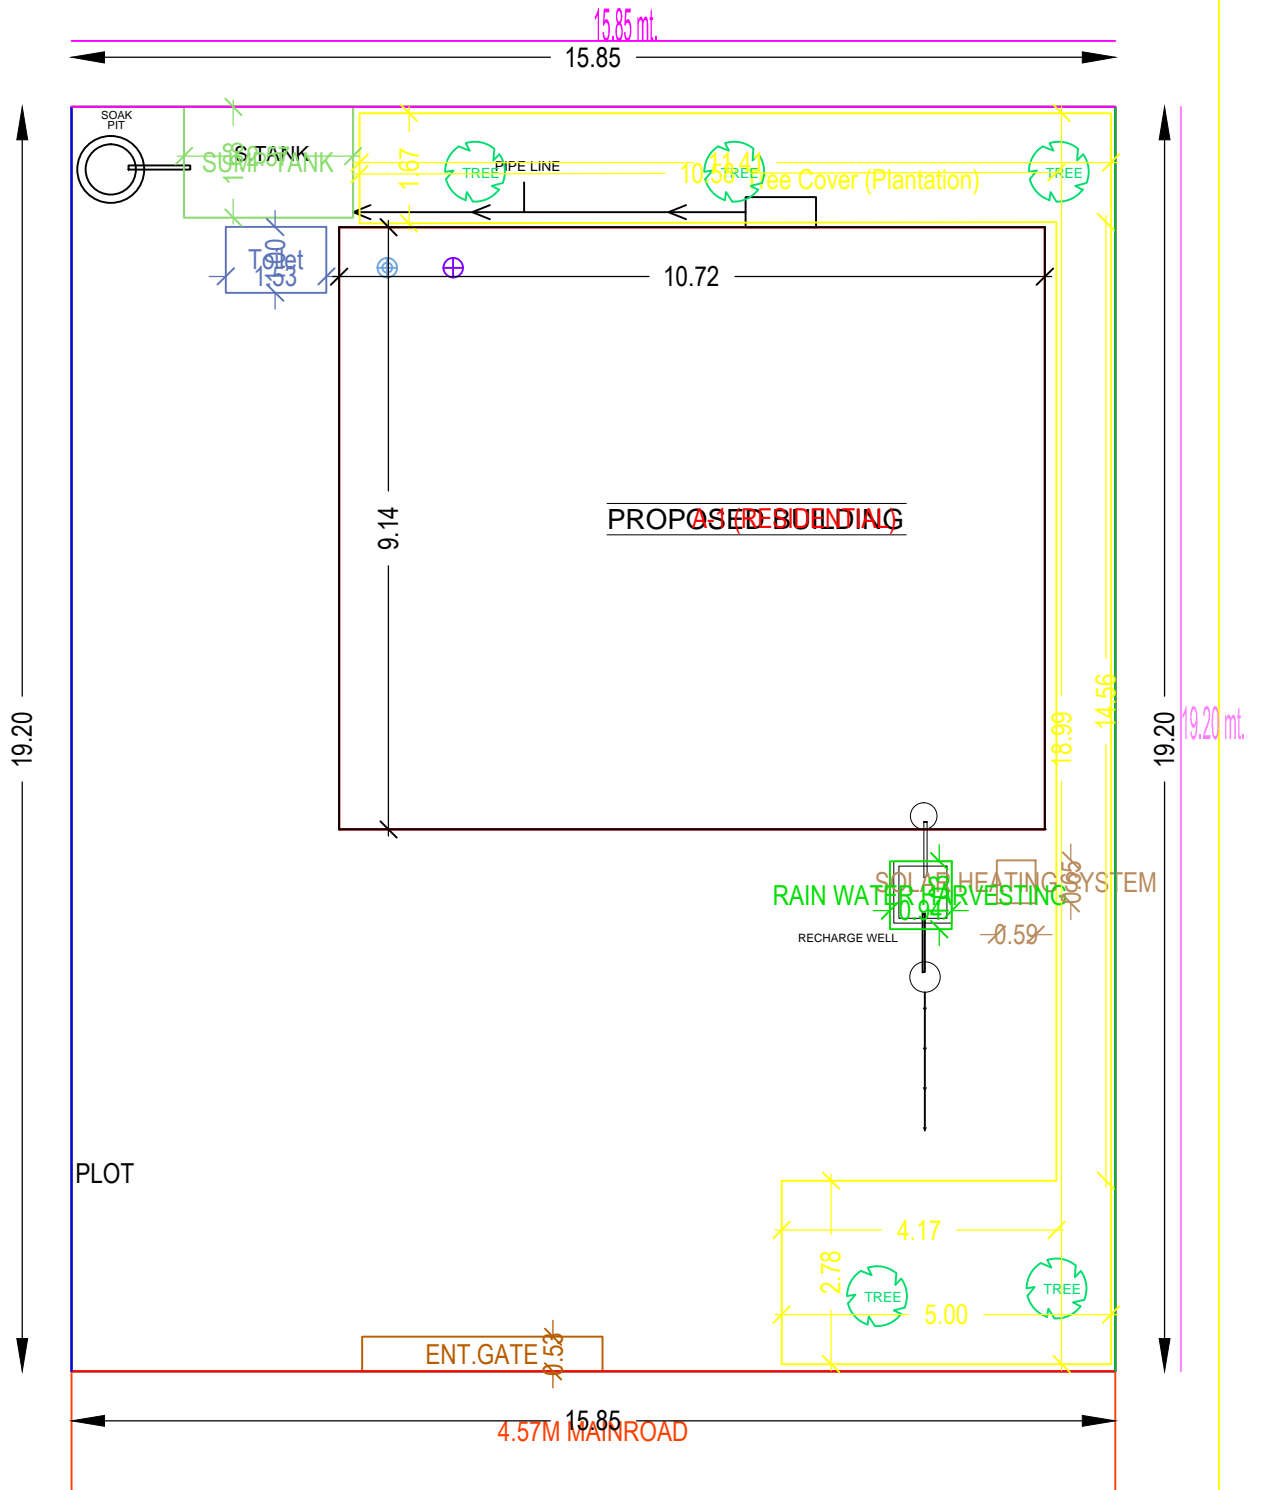

PROPOSED PRIVATE ROAD

4.57M WIDE ROAD

SCALE 1: 100

