

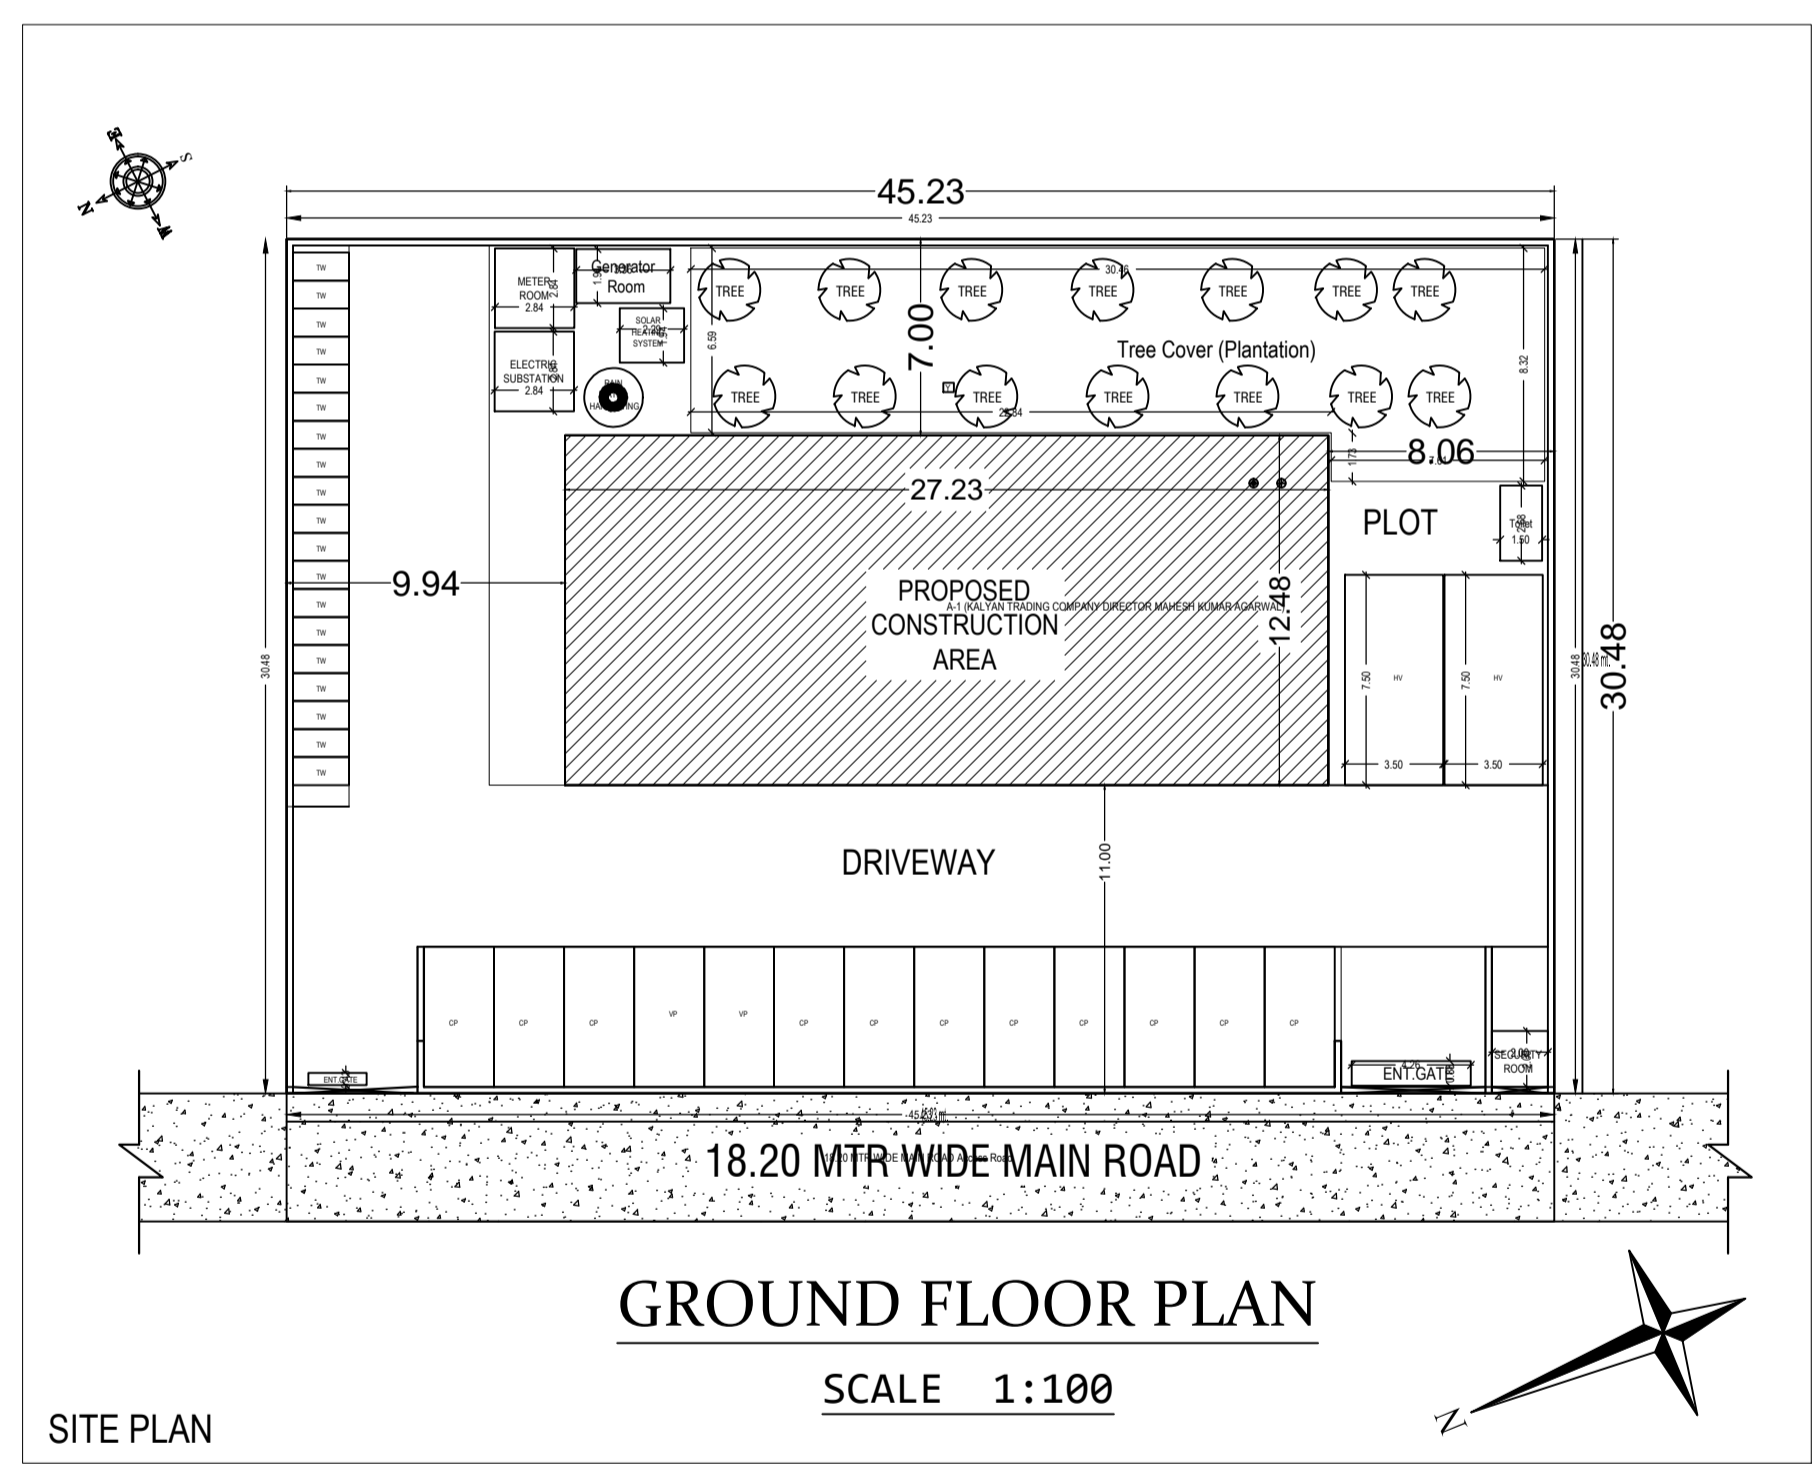
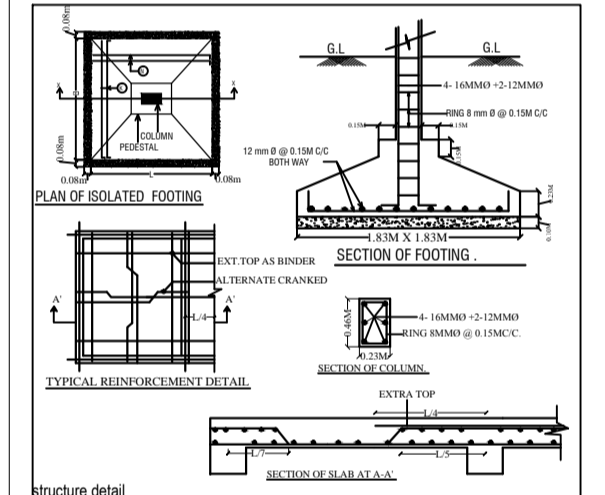
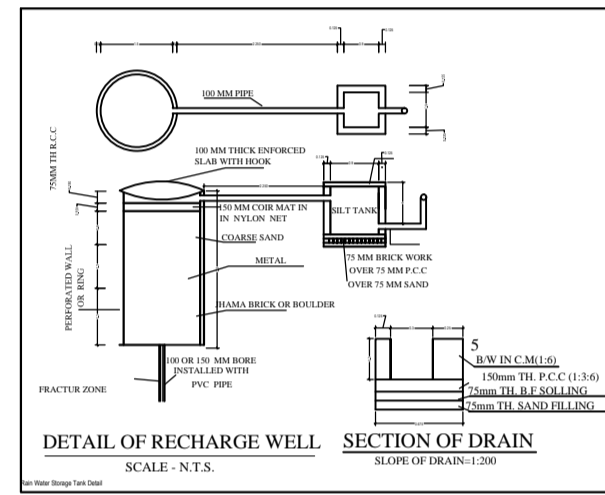
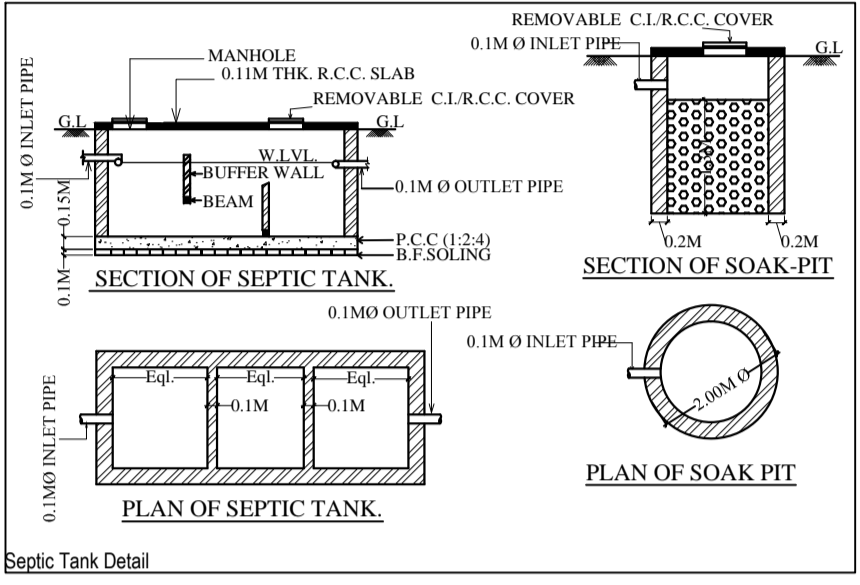
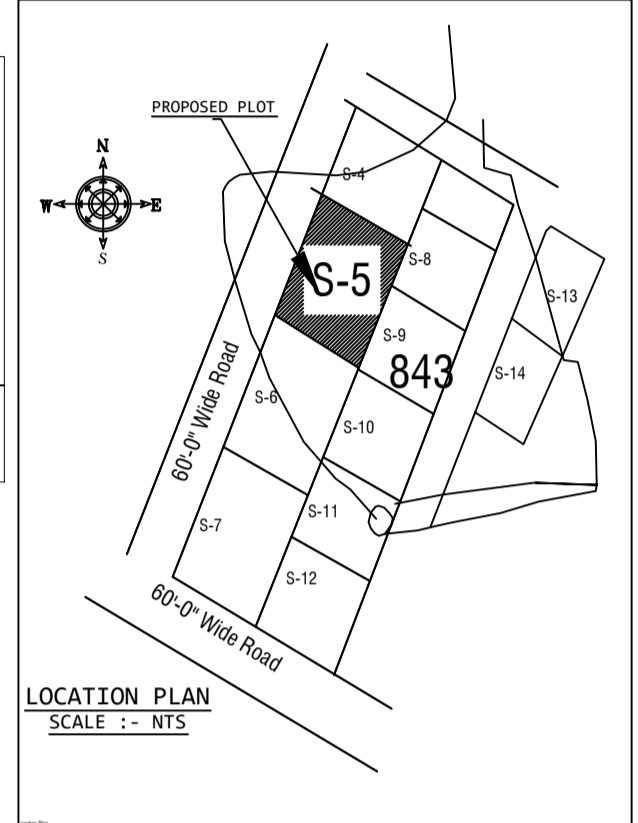



Project Title :KALYAN TRADING COMPANY DIRECTOR MAHESH KUMAR AGARWAL

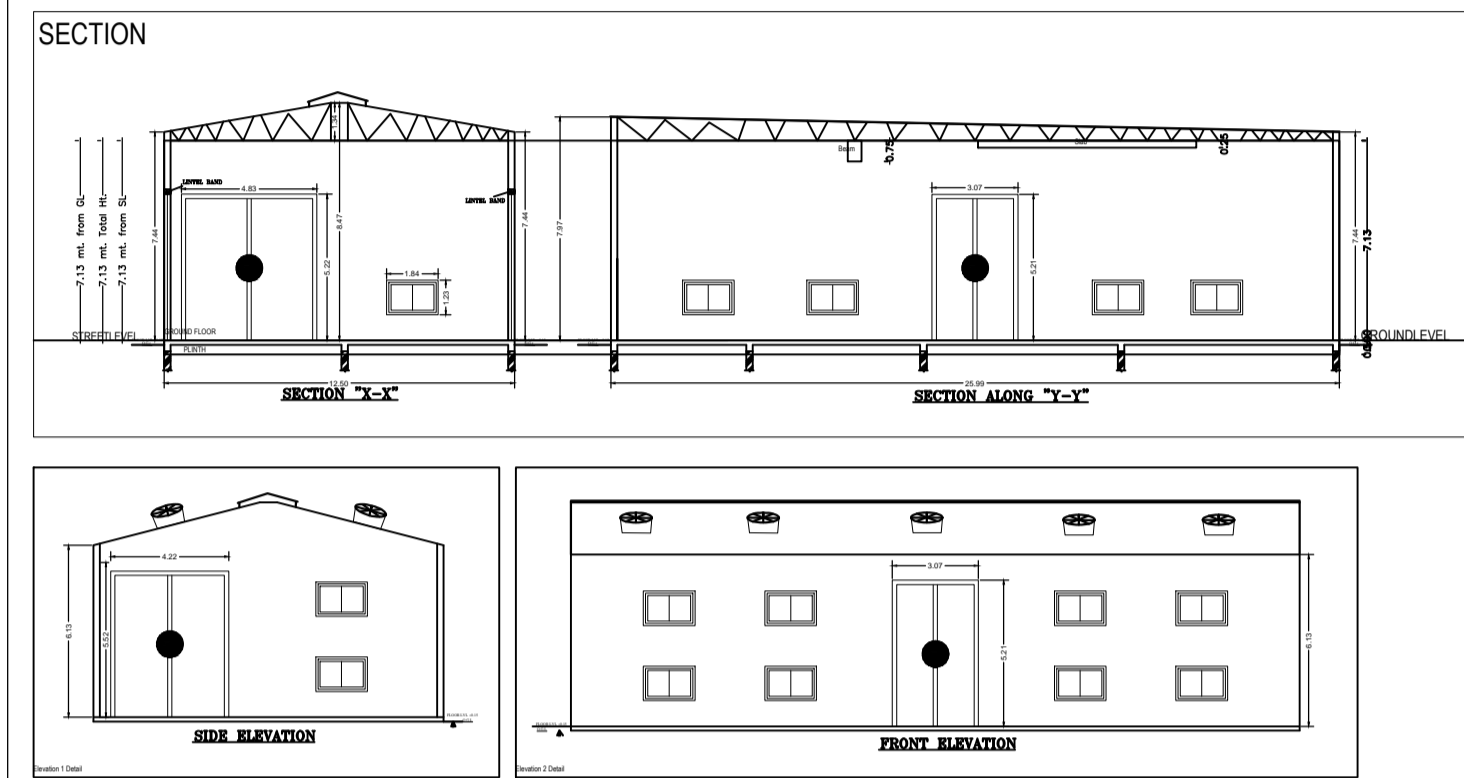

GROUND FLOOR PLAN
SCALE 1:100

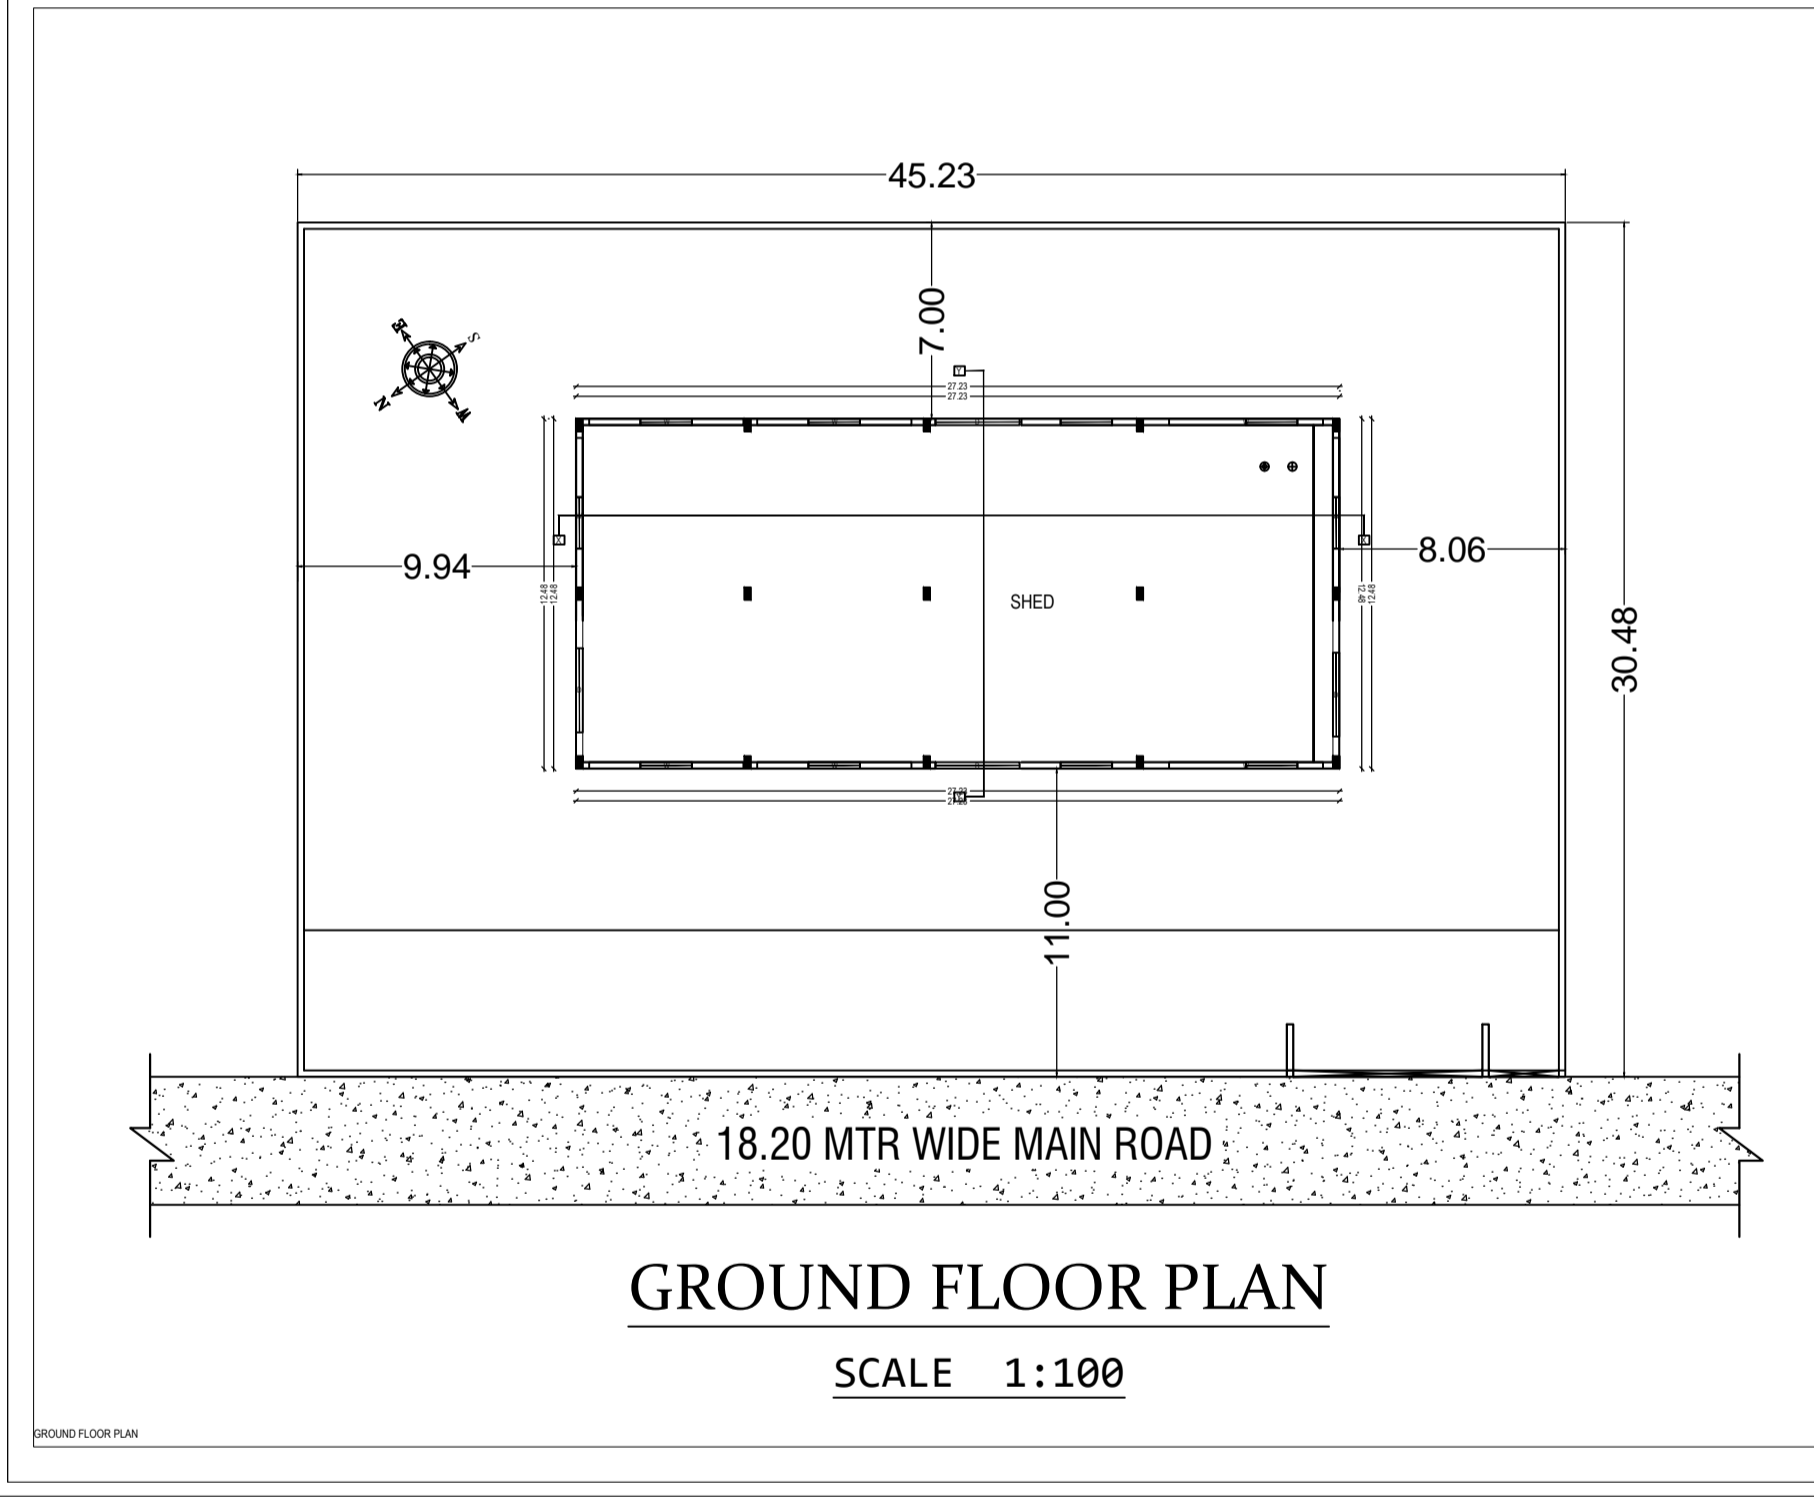

GROUND FLOOR PLAN
SCALE 1:100

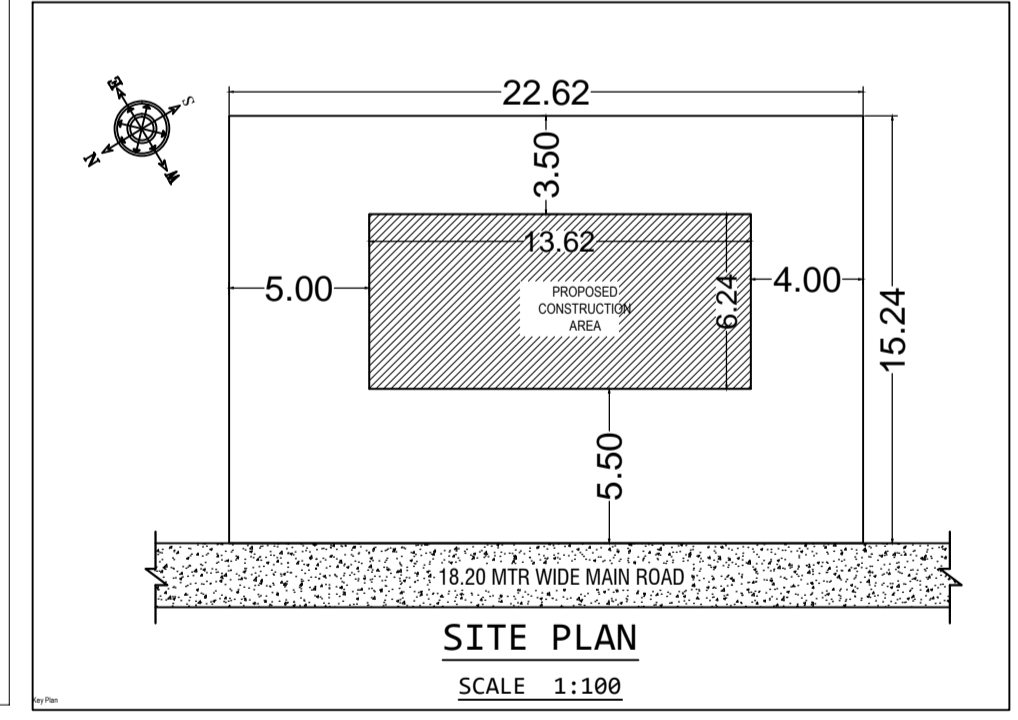

SITE PLAN
SCALE 1:100

PROPOSED INDUSTRIAL BUILDING PLAN FOR :-	
LAND OWNER	SIGNATURE
KALYAN TRADING COMPANY DIRECTOR MAHESH KUMAR AGARWAL	
PLOT NO :- S-5, INDUSTRIAL AREA LARGE SECTOR SURVEY PLOT NO- 843 (PART) KATHA NO :- 3 MOUZA- SRI RAMPUR THANA NO :- 48 P.S :- SARAİKELA DISTRICT :- SERAIKELLA- KHARSAWAN STATE :- JHARKHAND	
PLANNER	TITLE:- GROUND FLOOR PLAN MOUZA MAP SITE PLAN FRONT ELEVATION SIDE ELEVATION SECTIONAL VIEW SH. NO- 1/1

Sl. No.	Description	Quantity	Rate	Amount
1
2
Sl. No.	Description	Quantity	Rate	Amount
1
2
