
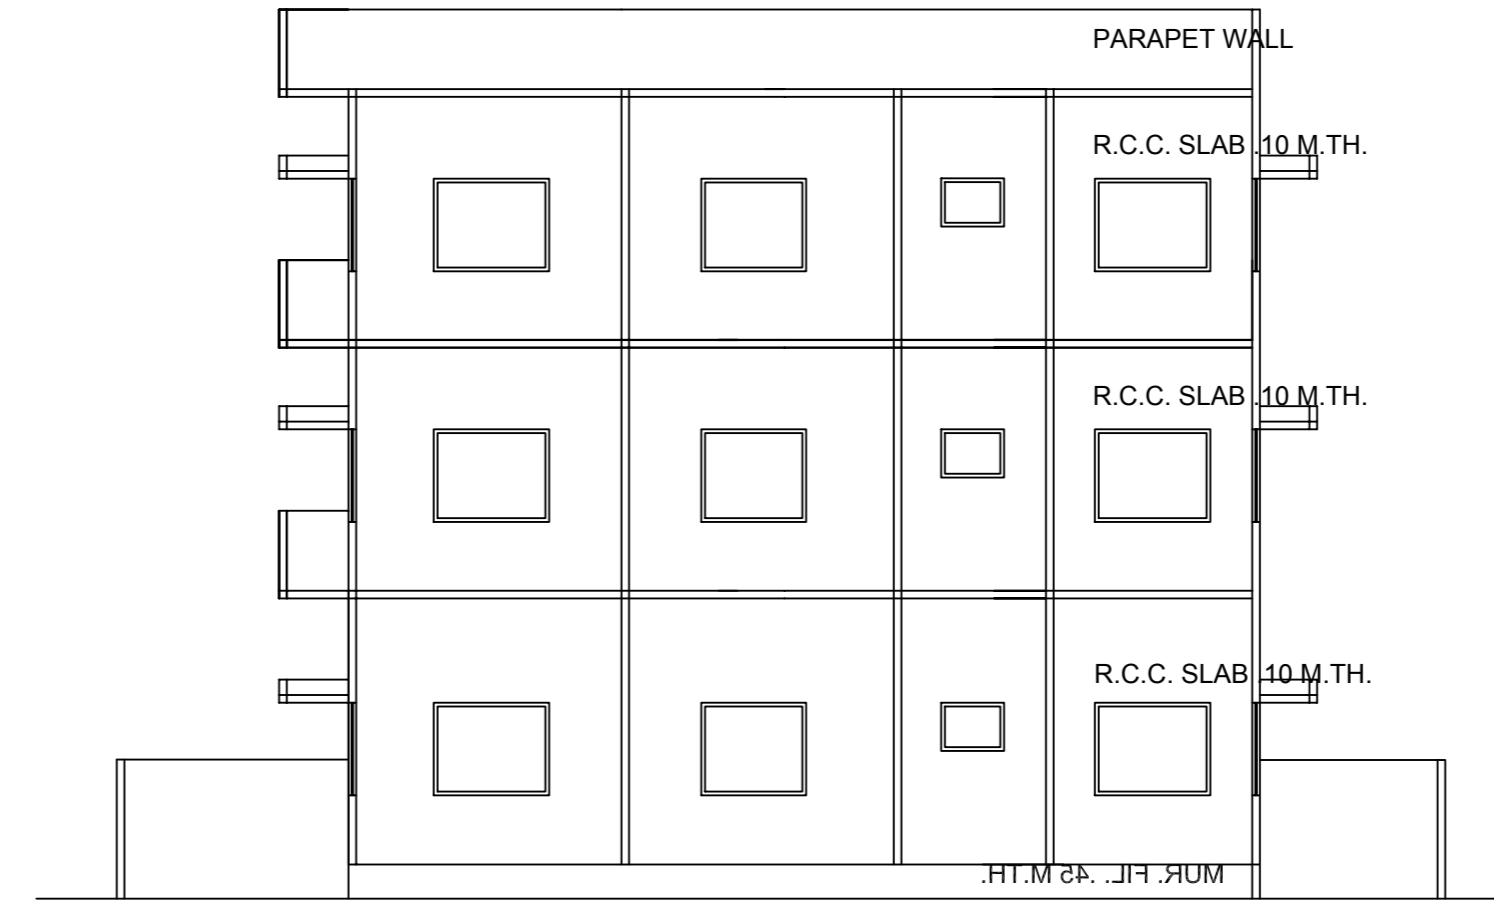
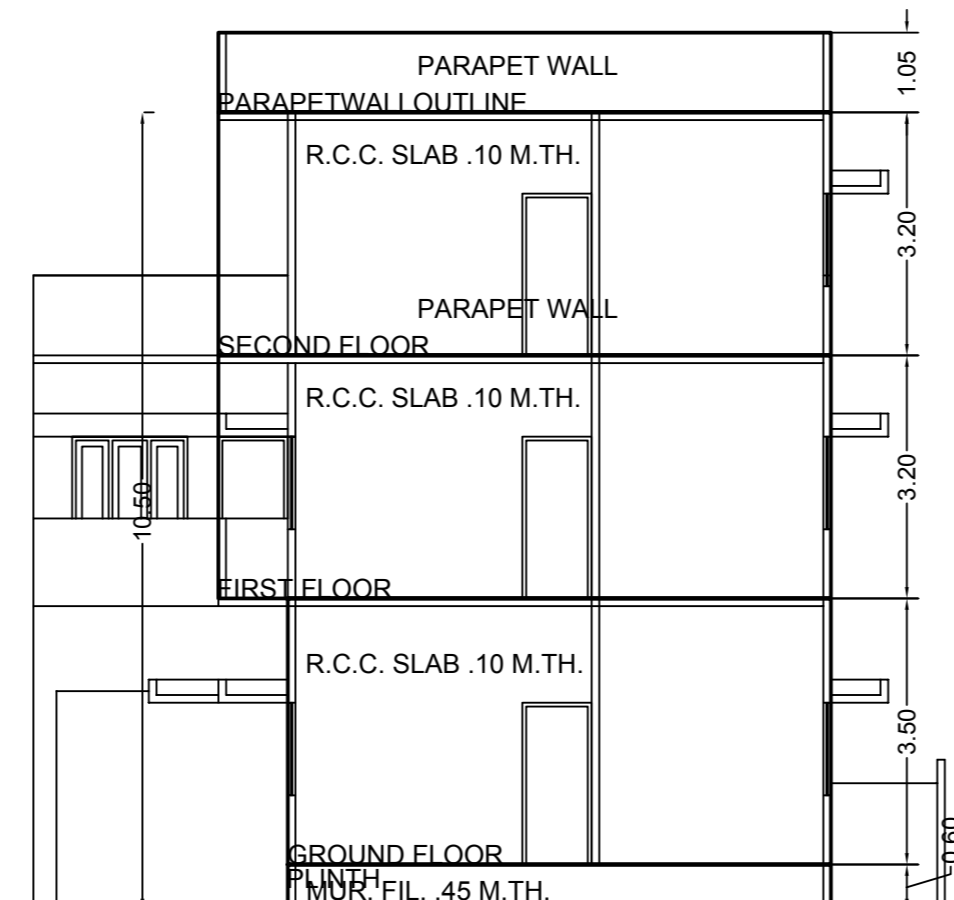
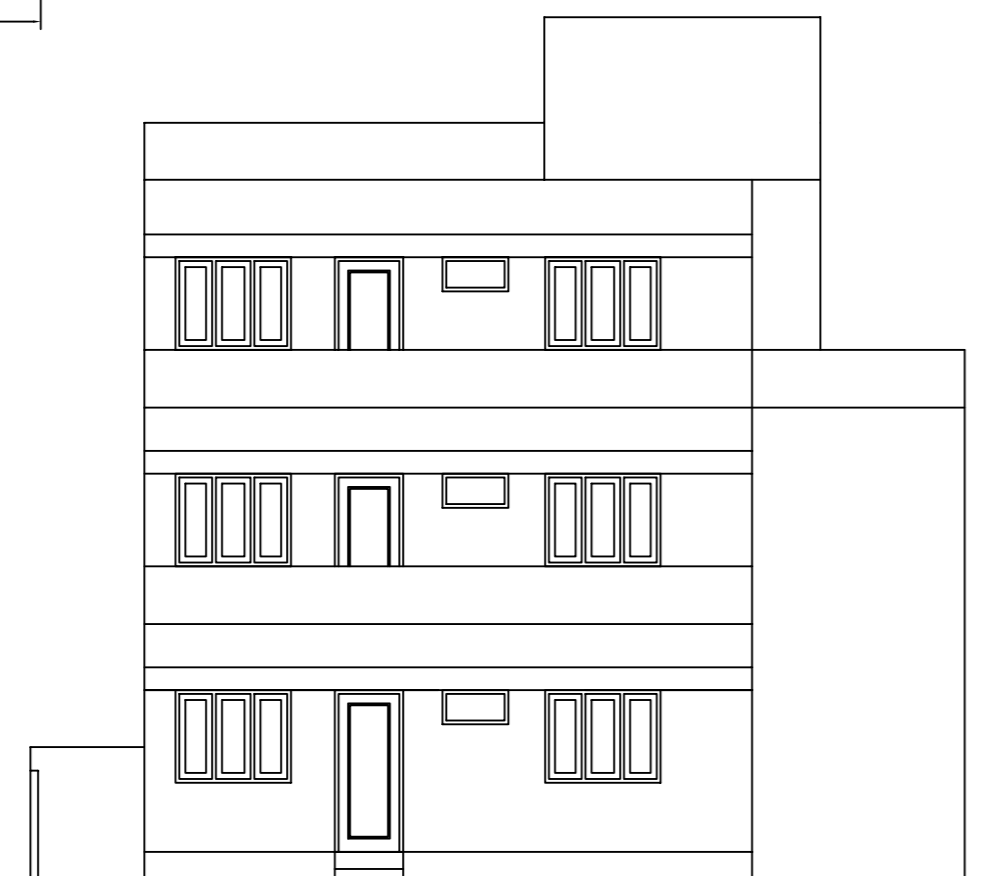
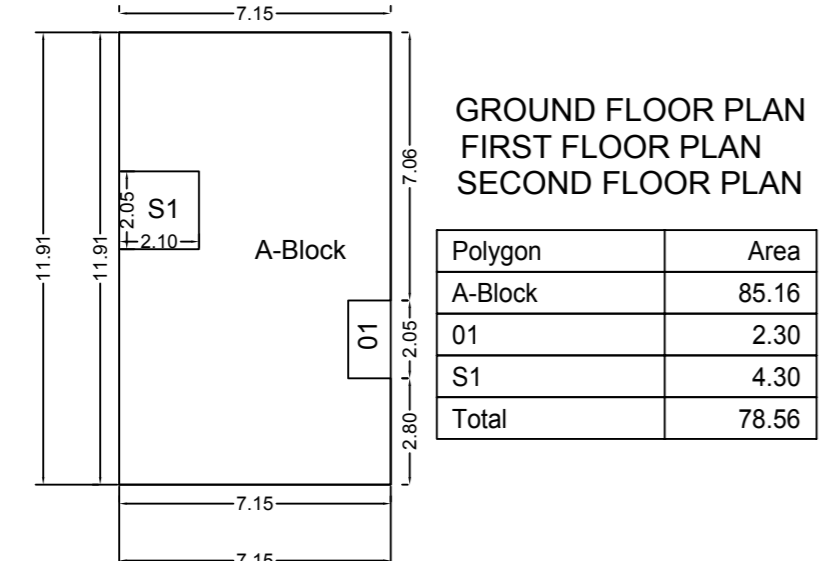


BUILDING WISE FSI STATEMENT

BUILDING	FSI AREA				BALCONY	PASSAGE	STAIR	LIFT	TENEMENTS	TOTAL FSI AREA
	COMM.	RESI.	IND.	SPEC.						
1-1 (A)	0.00	235.67	0.00	0.00	32.17	0.00	12.93	0.00	1	235.67
Total	0.00	235.67	0.00	0.00	32.17	0.00	12.93	0.00	1	235.67

FLOOR WISE FSI STATEMENT: 1 (A)

FLOORS	FSI AREA				BALCONY	PASSAGE	STAIR	LIFT	TENEMENTS	TOTAL FSI AREA
	COMM.	RESI.	IND.	SPEC.						
PARAPETWALLOUTLINE	0.00	0.00	0.00	0.00	0.00	0.00	0.00	0.00	0	0.00
SECOND FLOOR	0.00	78.56	0.00	0.00	15.55	0.00	4.31	0.00	0	78.56
FIRST FLOOR	0.00	78.56	0.00	0.00	16.62	0.00	4.31	0.00	0	78.56
GROUND FLOOR	0.00	78.56	0.00	0.00	0.00	0.00	4.31	0.00	1	78.56
Total	0.00	235.67	0.00	0.00	32.17	0.00	12.93	0.00	1	235.67





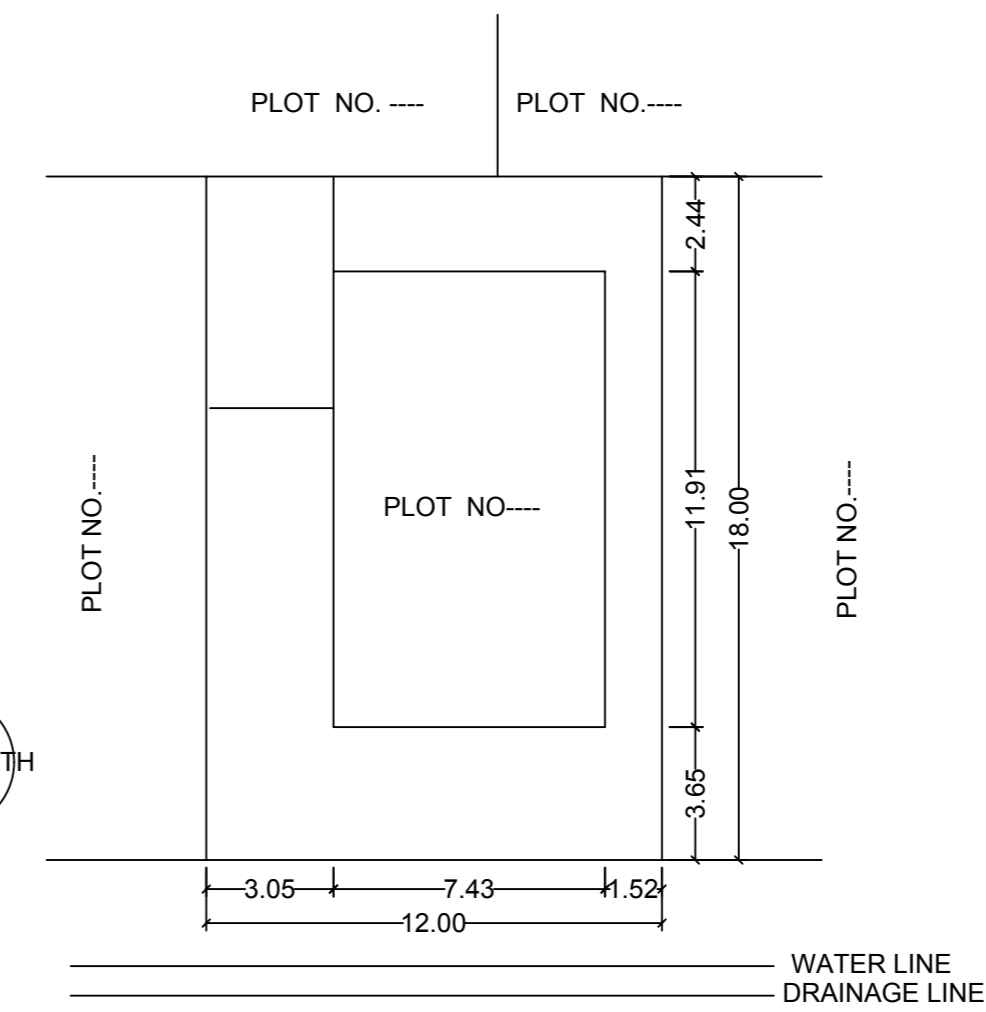


FRONT ELEVATION

BACK ELEVATION

SECTION

SECTION AT BB

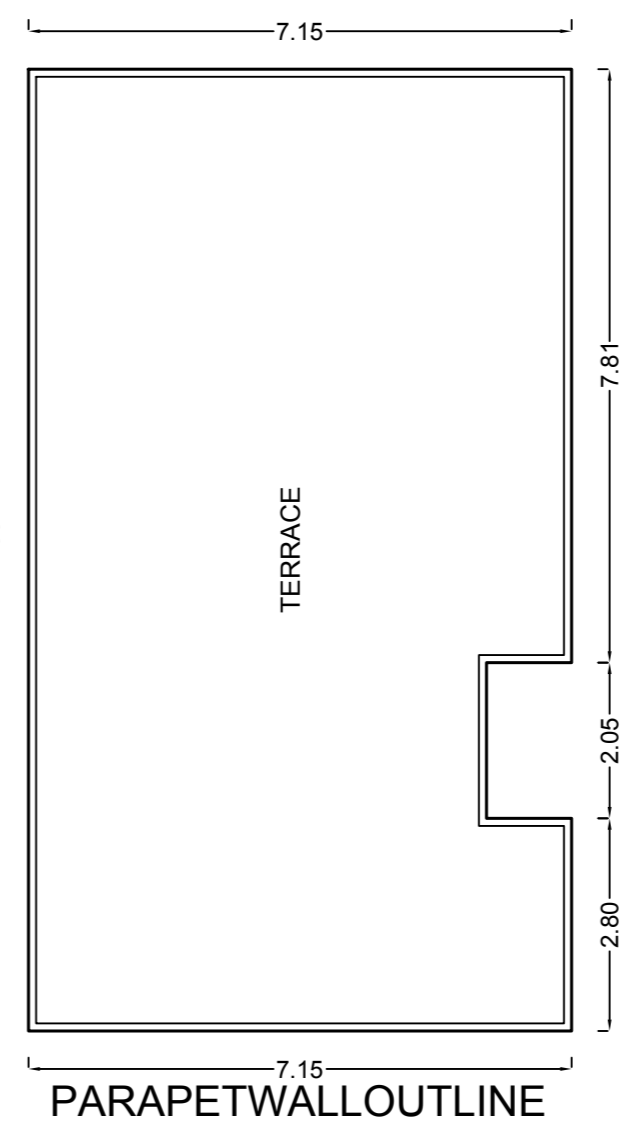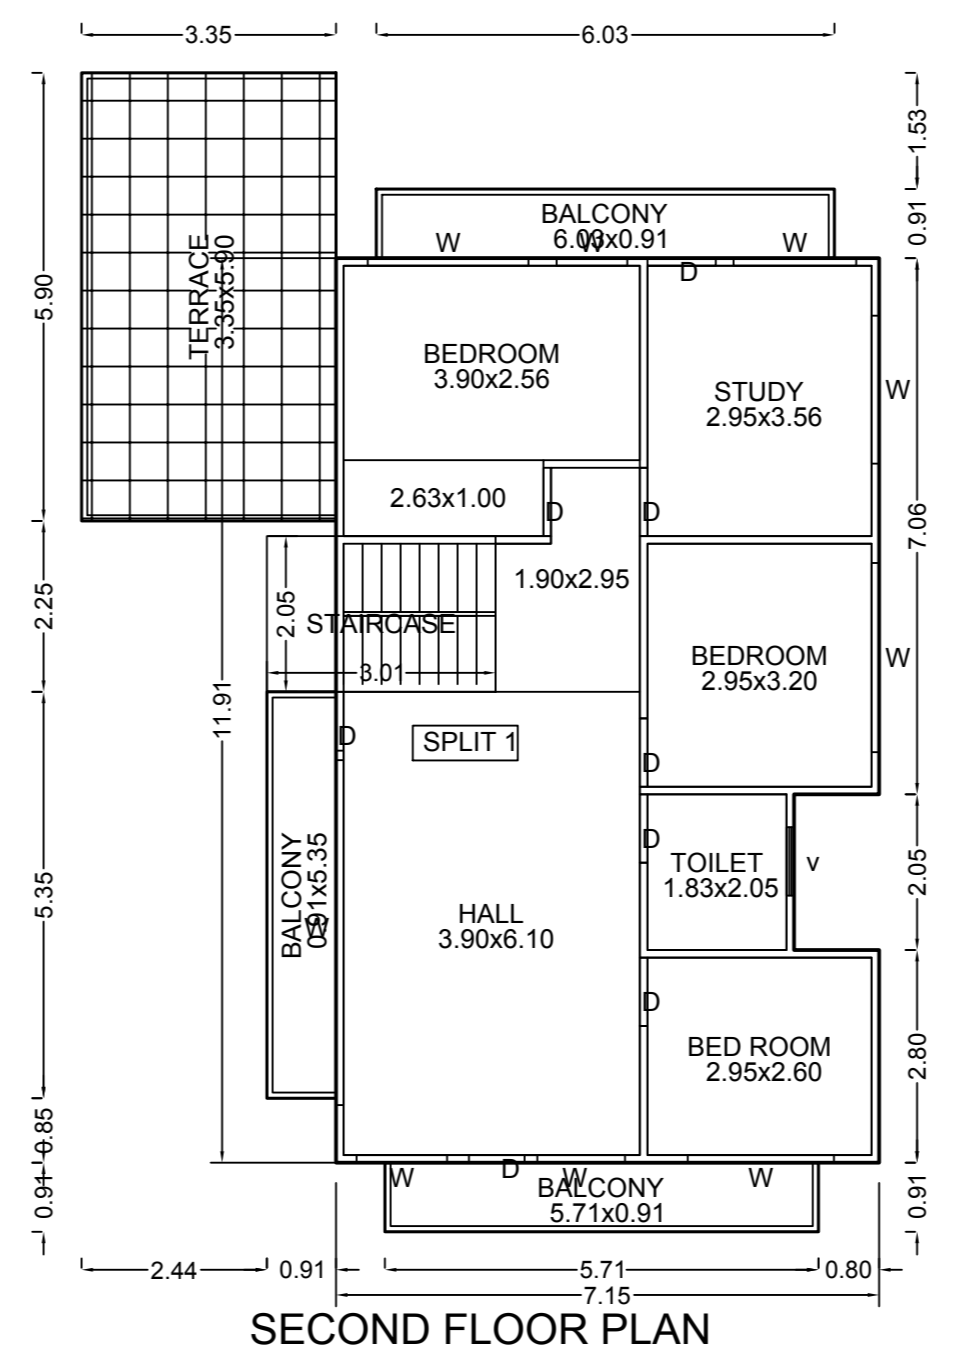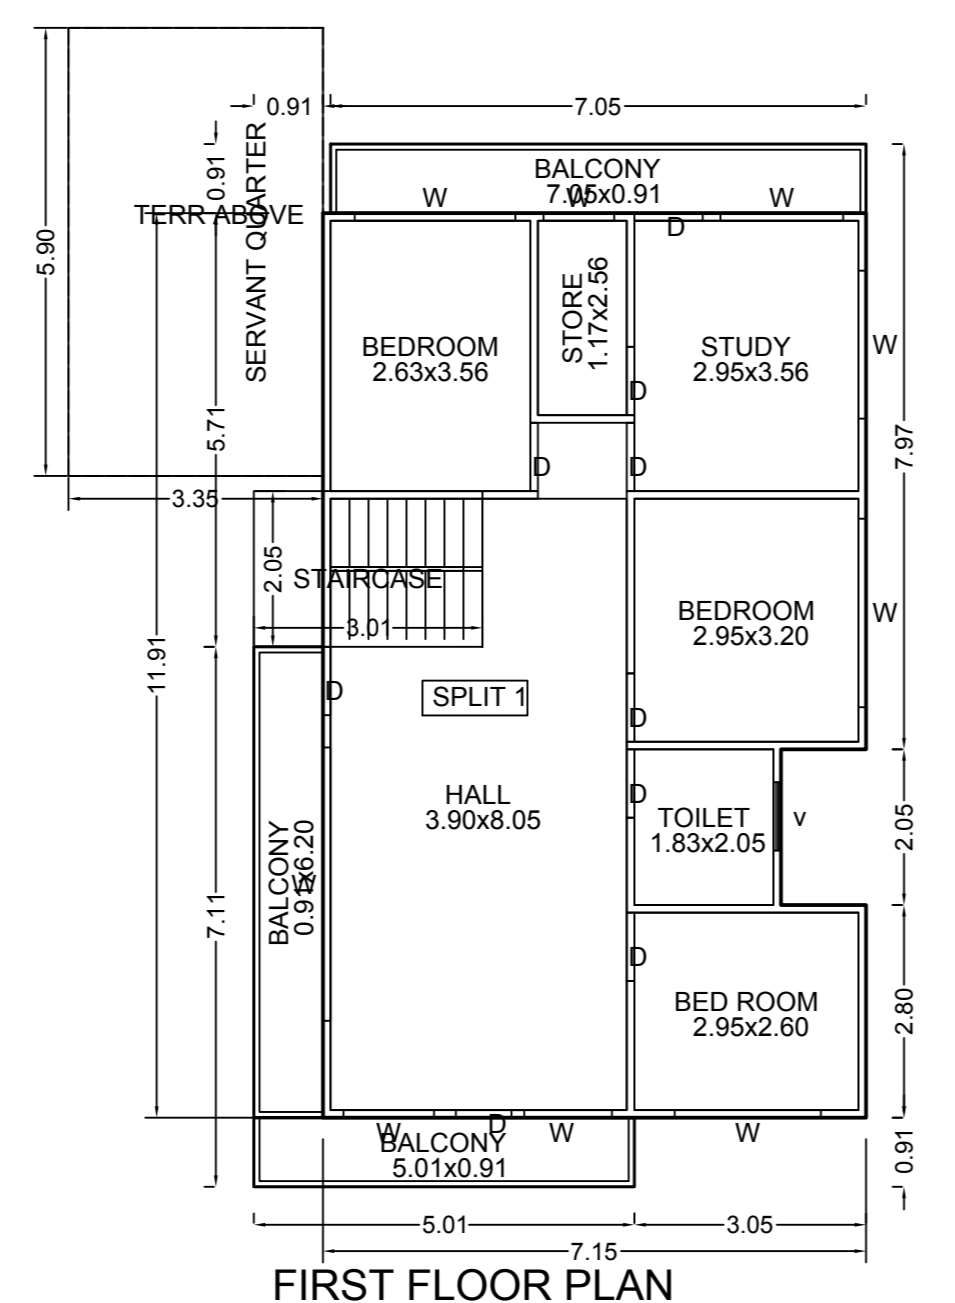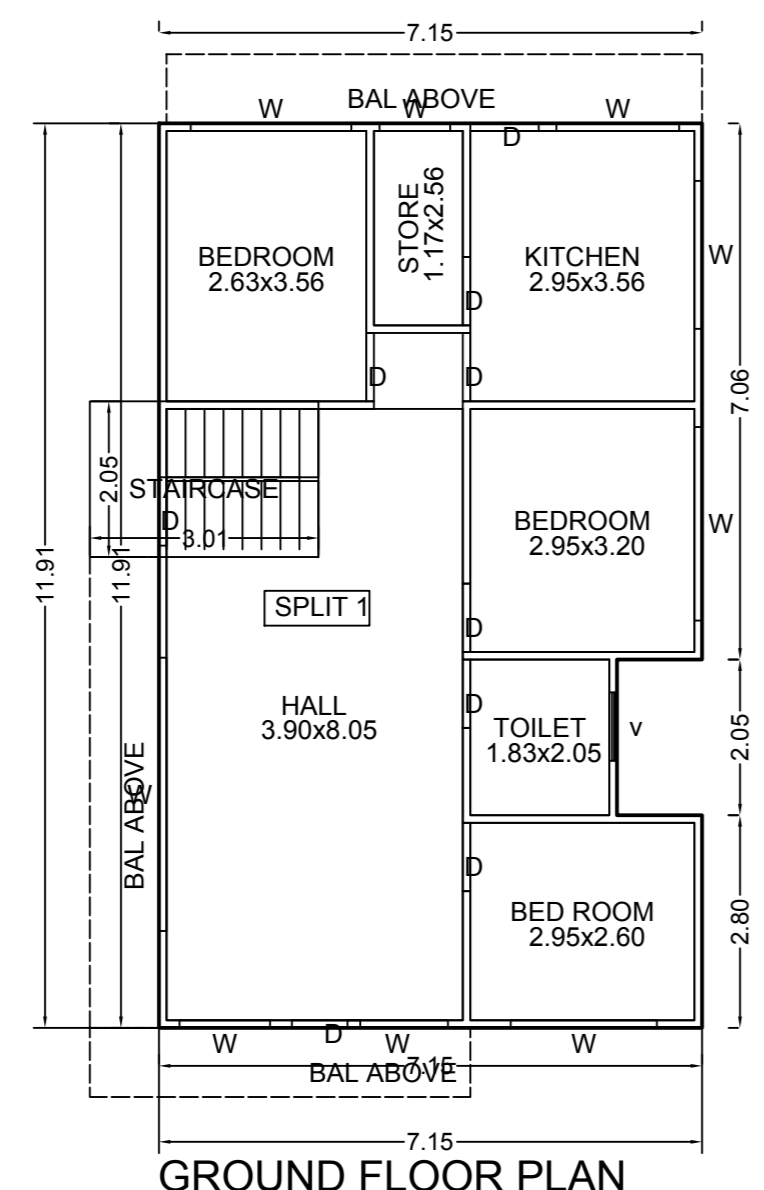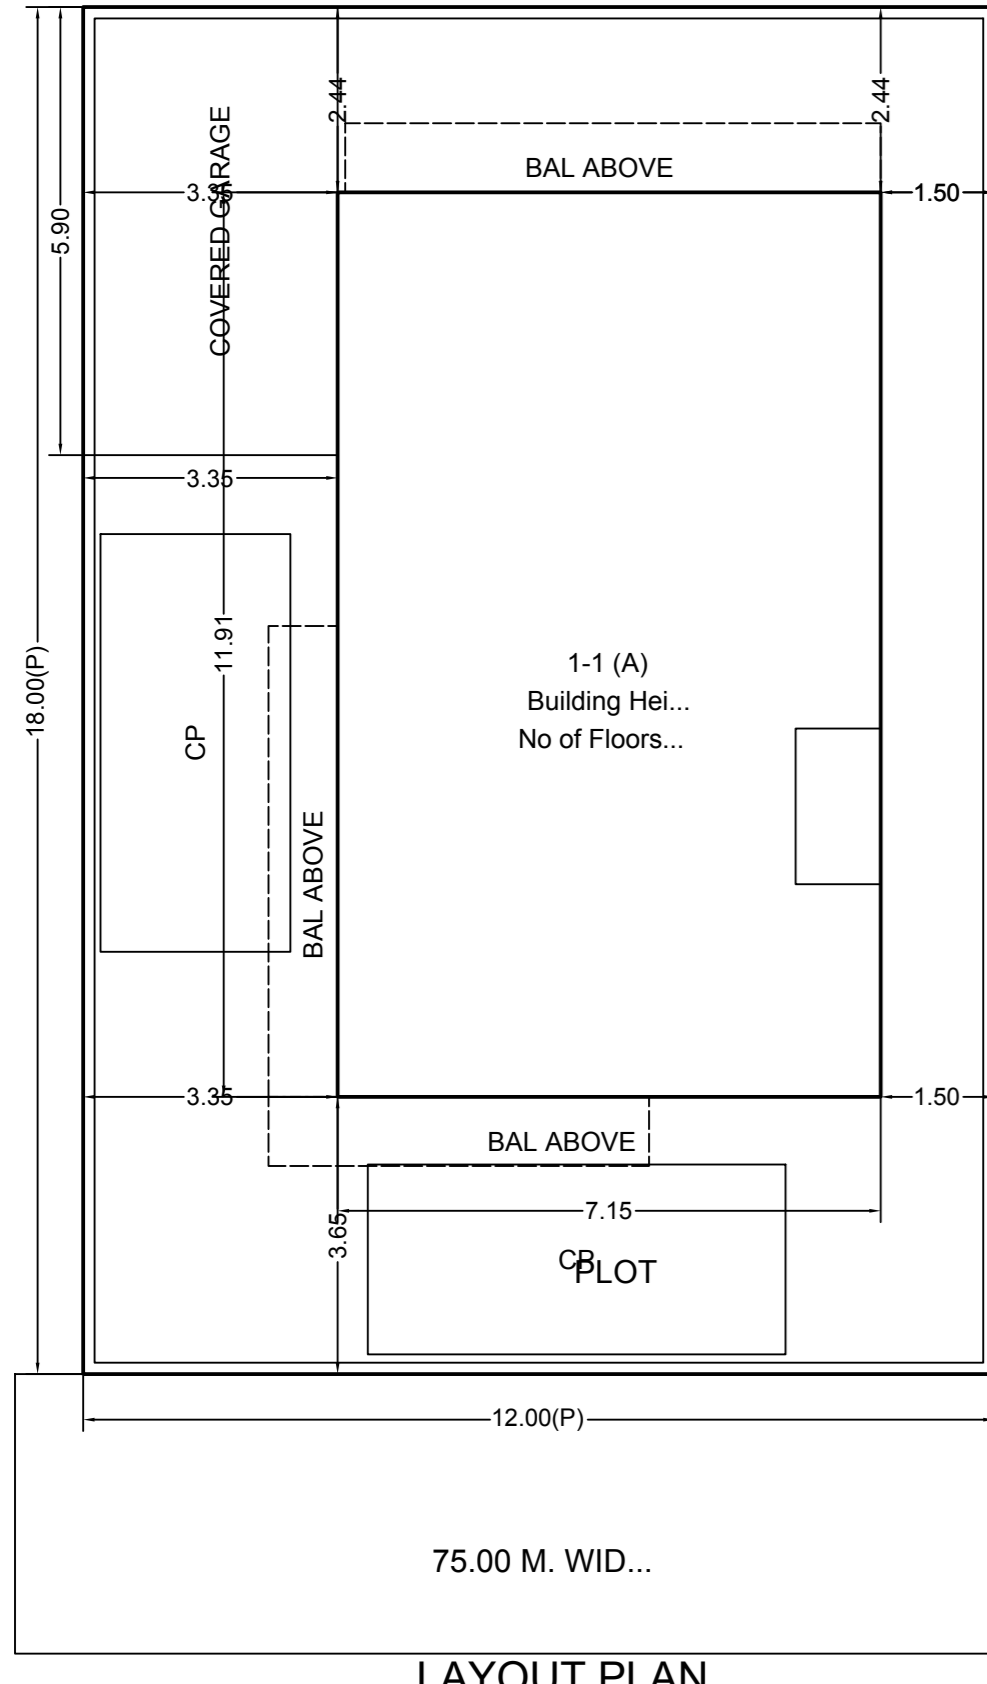

LAYOUT PLAN

GROUND FLOOR PLAN

FIRST FLOOR PLAN

SECOND FLOOR PLAN

PARAPETWALLOUTLINE

SEAL OF APPROVAL

AREA STATEMENT	SQ.M.	
1. AREA OF PLOT	216.00	
2. DEDUCTIONS (From Gross Plot Area)		
(a) ROAD SETBACK AREA (RW)	0.00	
(b) OTHERS	0.00	
Total (a+b)	0.00	
3. BALANCE PLOT AREA	216.00	
4. PERMISSIBLE F A R FACTOR	Not Allowed	
PERMISSIBLE BUILT UP AREA	0.00	
5. SPECIAL CASES F A R	0.00	
6. TOTAL PERMISSIBLE BUILT UP AREA	0.00	
7. PROPOSED AREAS		
(a) PROPOSED RESIDENTIAL AREA	235.67	
(b) PROPOSED COMMERCIAL AREA	0.00	
(c) PROPOSED INDUSTRIAL AREA	0.00	
(d) PROPOSED SPECIAL USE AREA	0.00	
TOTAL PROPOSED AREA (a+b+c+d)	235.67	
8. EXCESS SERVICE AREA	0.00	
9. EXISTING BUILT UP AREA	0.00	
10. OTHERS (SUBSTRUCTURE/PROJECTIONS)	0.00	
11. TOTAL BUILT UP AREA PROPOSED (7 to 10)	235.67	
12. CONSUMED FAR	1.0910	
13. TOTAL SLAB AREA	300.51	
14. COVERAGE AREA		
	PERMISSIBLE	PROPOSED
	NA	78.56 (36.37%)

SPECIFICATIONS

CERTIFICATE OF AREA
 CERTIFIED THAT I HAVE SURVEYED THE PLOT UNDER REFERENCE ON ... AND THAT THE DIMENSIONS OF THE SIDES, ETC. OF THE PLOT STATED ON THE PLAN ARE AS MEASURED ON THE SITE AND THE AREA SO WORKED OUT IS ... SQUARE METRES AND TALLIES WITH THE AREA STATED IN THE DOCUMENT OF OWNERSHIP / TOWN PLANNING SCHEME RECORDS.

SIGN OF ARCHITECT/ENGINEER/SUPERVISOR

LEGEND

PLOT BOUNDARY SHOWN THICK BLACK	—————
PROPOSED WORK SHOWN RED FILLED IN	—————
DRAINAGE LINE SHOWN RED DOTTED
WATERLINE SHOWN BLUE DOTTED
EXISTING TO BE RETAINED HATCHED	//////
DEMOLISHION SHOWN HATCHED YELLOW	//////

PROJECT INFORMATION
 PLOT NO.: ... WARD : ...
 ZONE : ... COLONY: ...
 INDORE, (M.P.)

OWNER'S NAME AND SIGNATURE

BUILDER'S INFORMATION
 NAME : ...
 LICENSE NO.: ...
 B.O. NAME : ... B. I. NAME : ...
 PREVIOUS SANCTION MEMO NO.: ...
 ARCHITECT NAME

JOB NO.	DRG.NO.	SCALE	DRAWN BY	CHECKED BY
		1:100		
INWARD NO	INWARD NO	DATE	31-10-2012	
KEY NO	396	SHEET NO	1 / 1	