


BUILDING WISE FSI STATEMENT


BUILDING	FSI AREA				BALCONY	PASSAGE	STAIR	LIFT	TENEMENTS	TOTAL FSI AREA
	COMM.	RESI.	IND.	SPEC.						
A-1 (BUILDING)	0.00	250.27	0.00	0.00	31.33	0.00	18.39	0.00	1	250.27
Total	0.00	250.27	0.00	0.00	31.33	0.00	18.39	0.00	1	250.27

FLOOR WISE FSI STATEMENT: A (BUILDING)


FLOORS	FSI AREA				BALCONY	PASSAGE	STAIR	LIFT	TENEMENTS	TOTAL FSI AREA
	COMM.	RESI.	IND.	SPEC.						
PARAPETWALLOUTLINE	0.00	0.00	0.00	0.00	0.00	0.00	0.00	0.00	0	0.00
SECOND FLOOR	0.00	83.42	0.00	0.00	15.66	0.00	6.13	0.00	0	83.42
FIRST FLOOR	0.00	83.42	0.00	0.00	15.66	0.00	6.13	0.00	0	83.42
GROUND FLOOR	0.00	83.42	0.00	0.00	0.00	0.00	6.13	0.00	1	83.42
Total	0.00	250.27	0.00	0.00	31.33	0.00	18.39	0.00	1	250.27

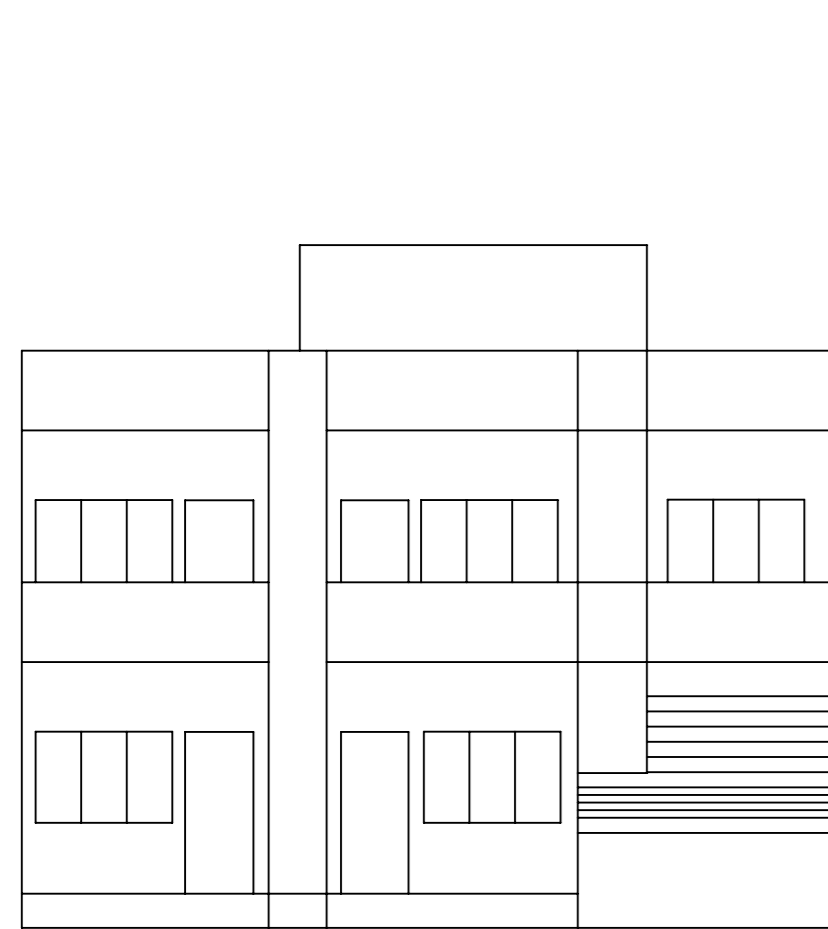


FRONT ELEVATION

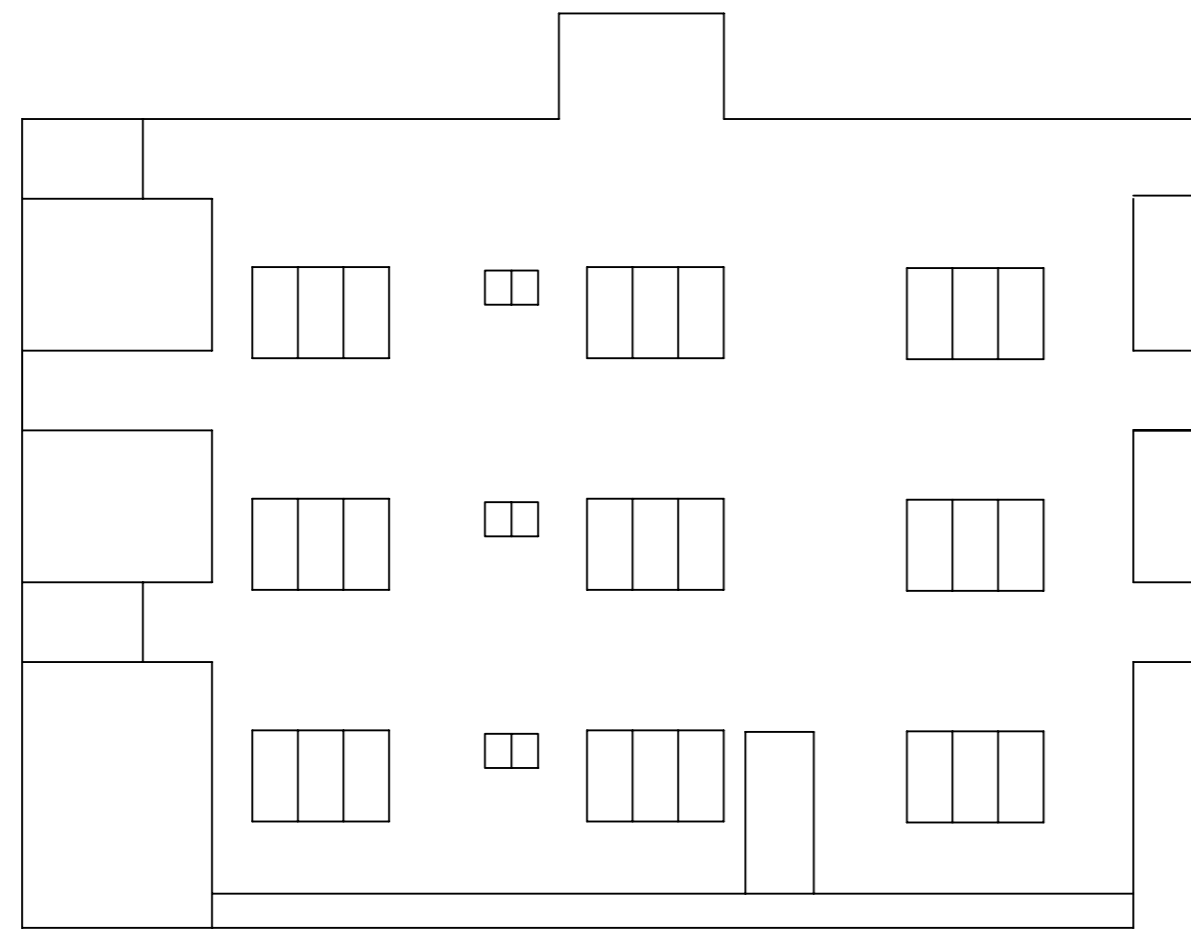

SIDE ELEVATION

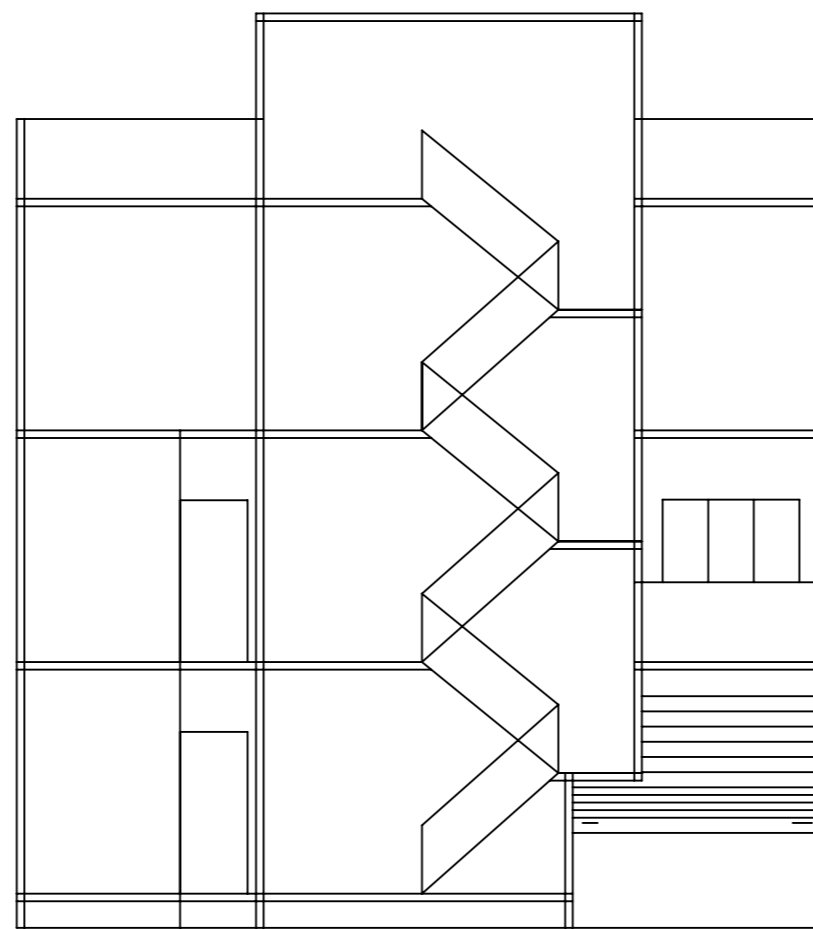


SECTION A-A

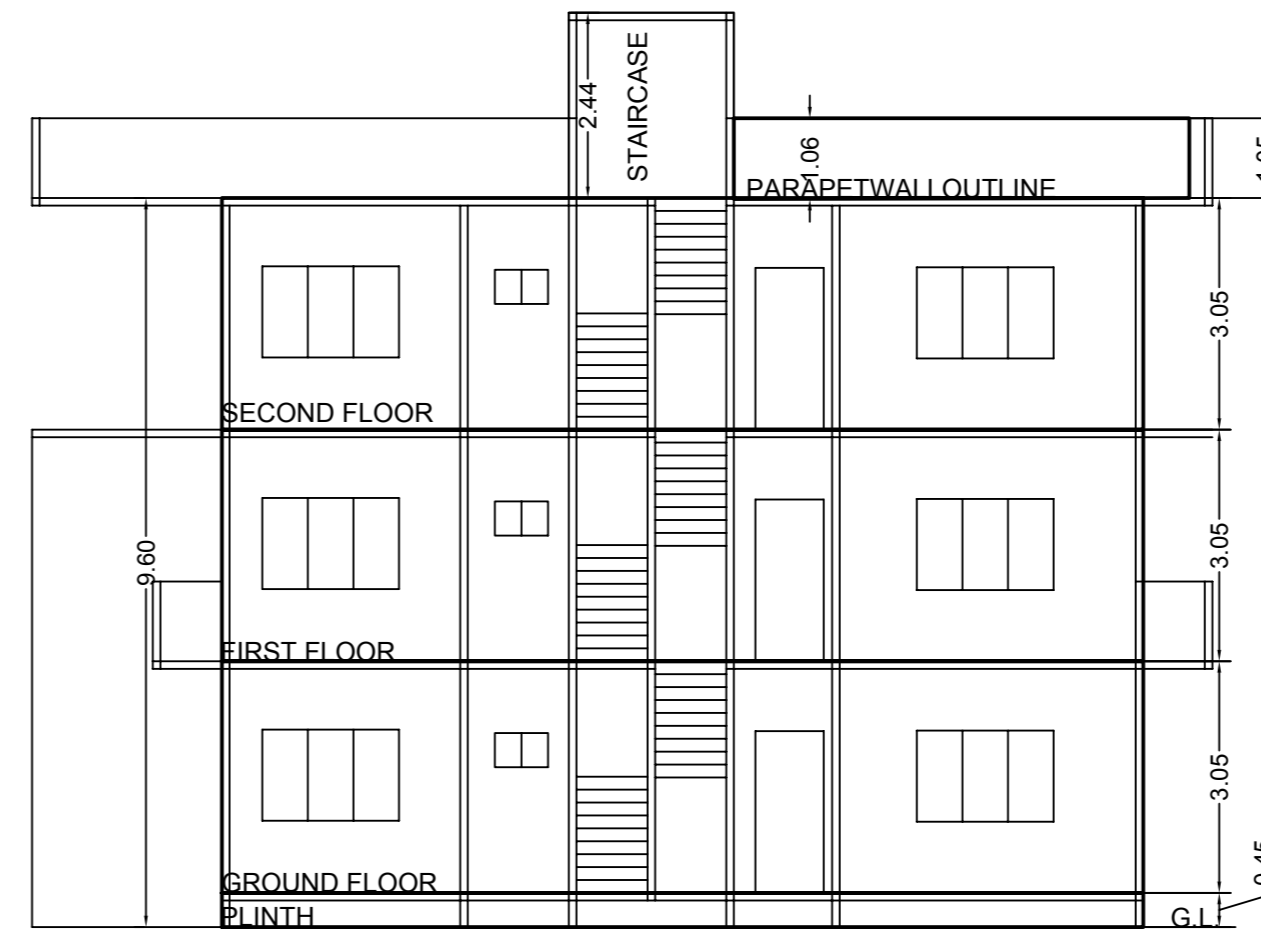


SECTION B-B

GROUND FLOOR PLAN

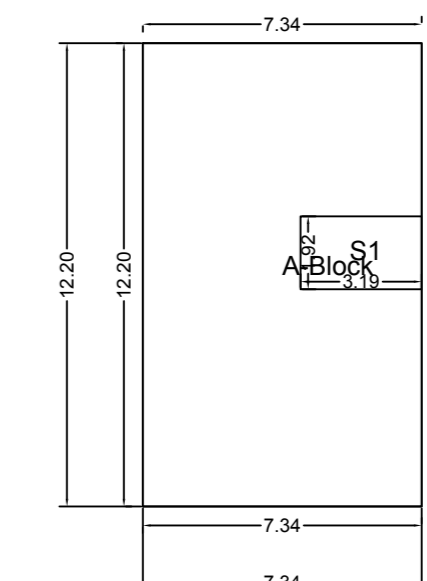


Polygon	Area
A-Block	89.55
S1	6.12
Total	83.42



TYPICAL - 1 & 2 FLOOR PLAN

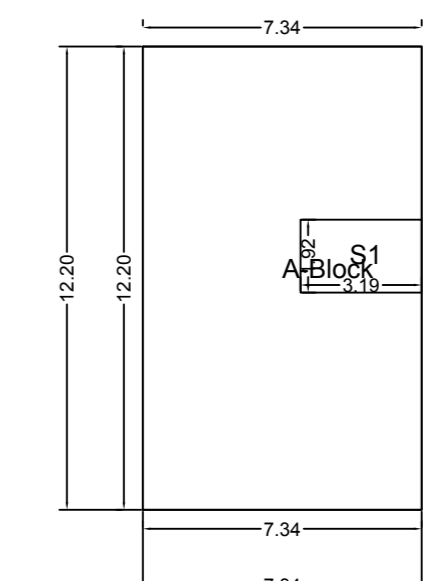


Polygon	Area
A-Block	89.55
S1	6.12
Total	83.42

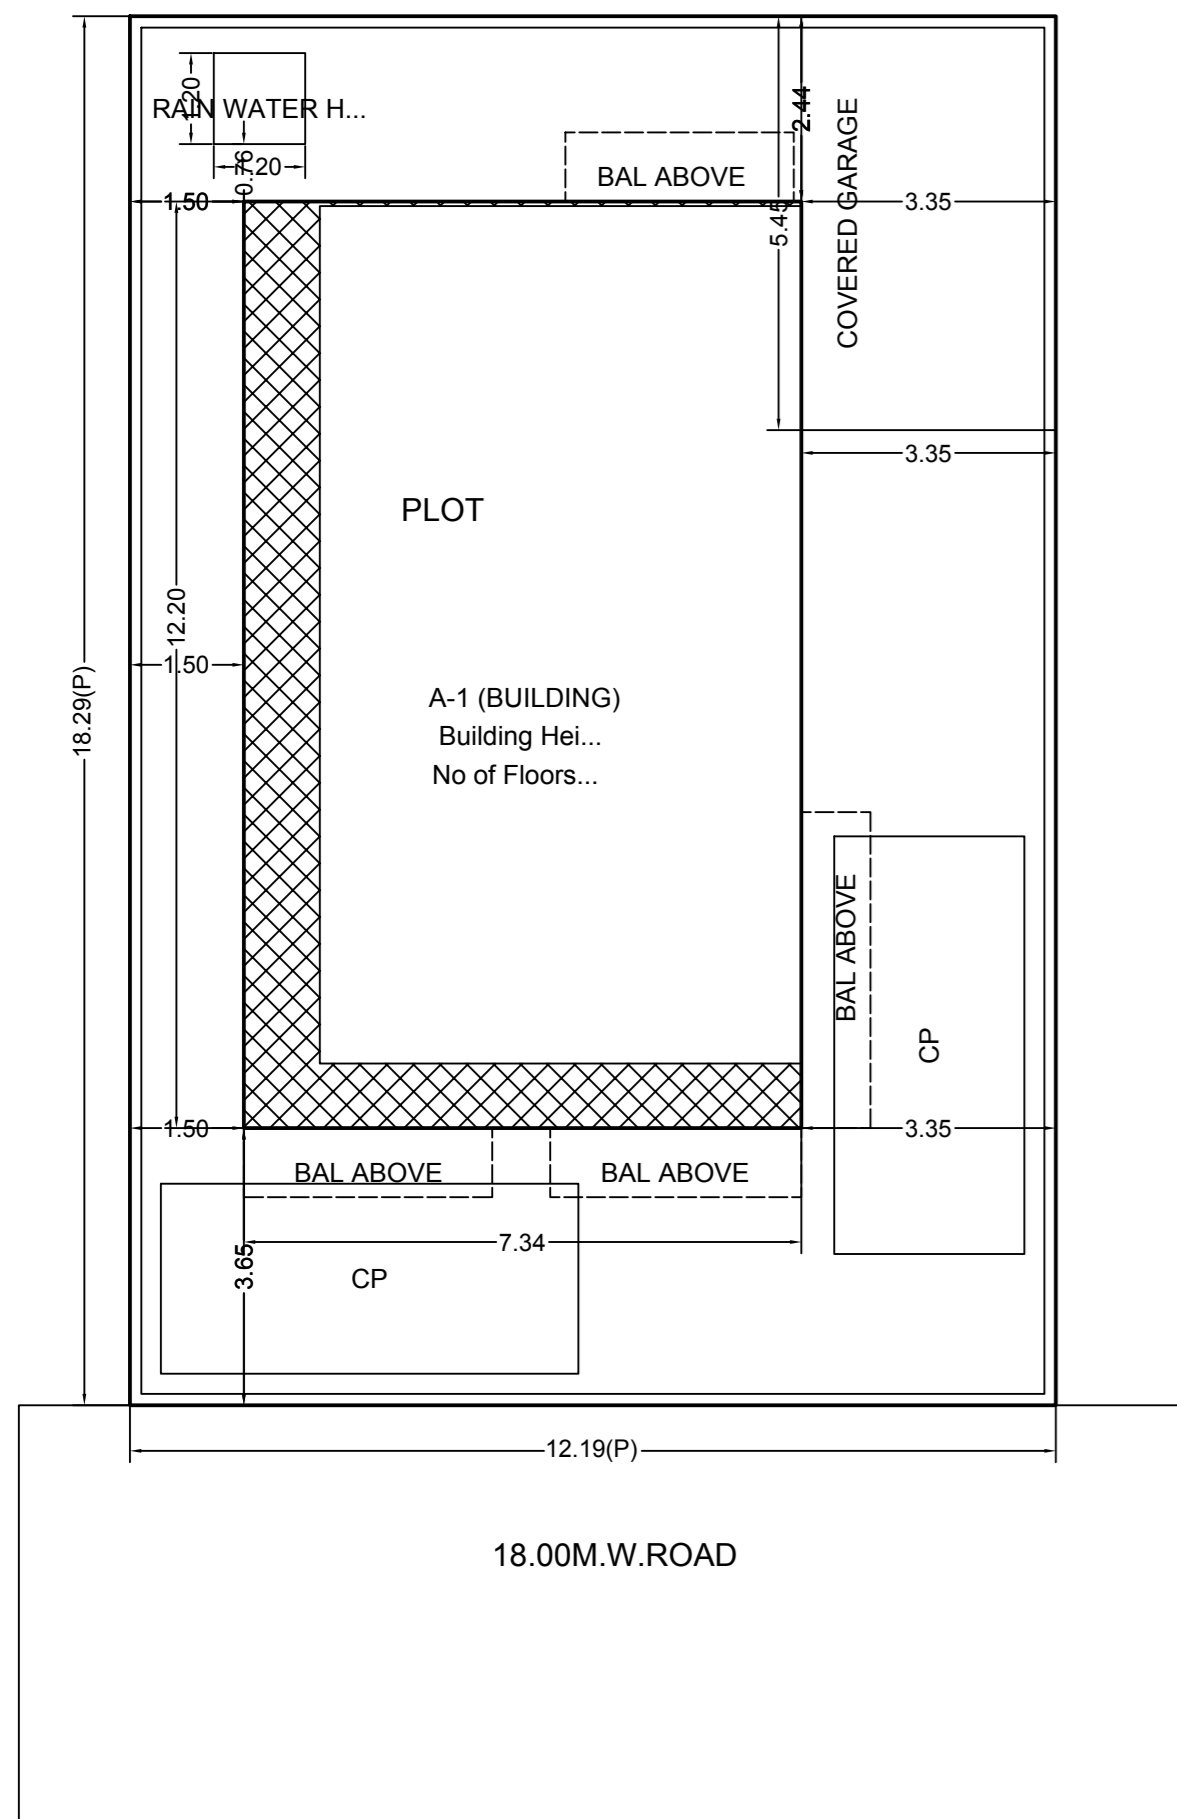


LAYOUT PLAN

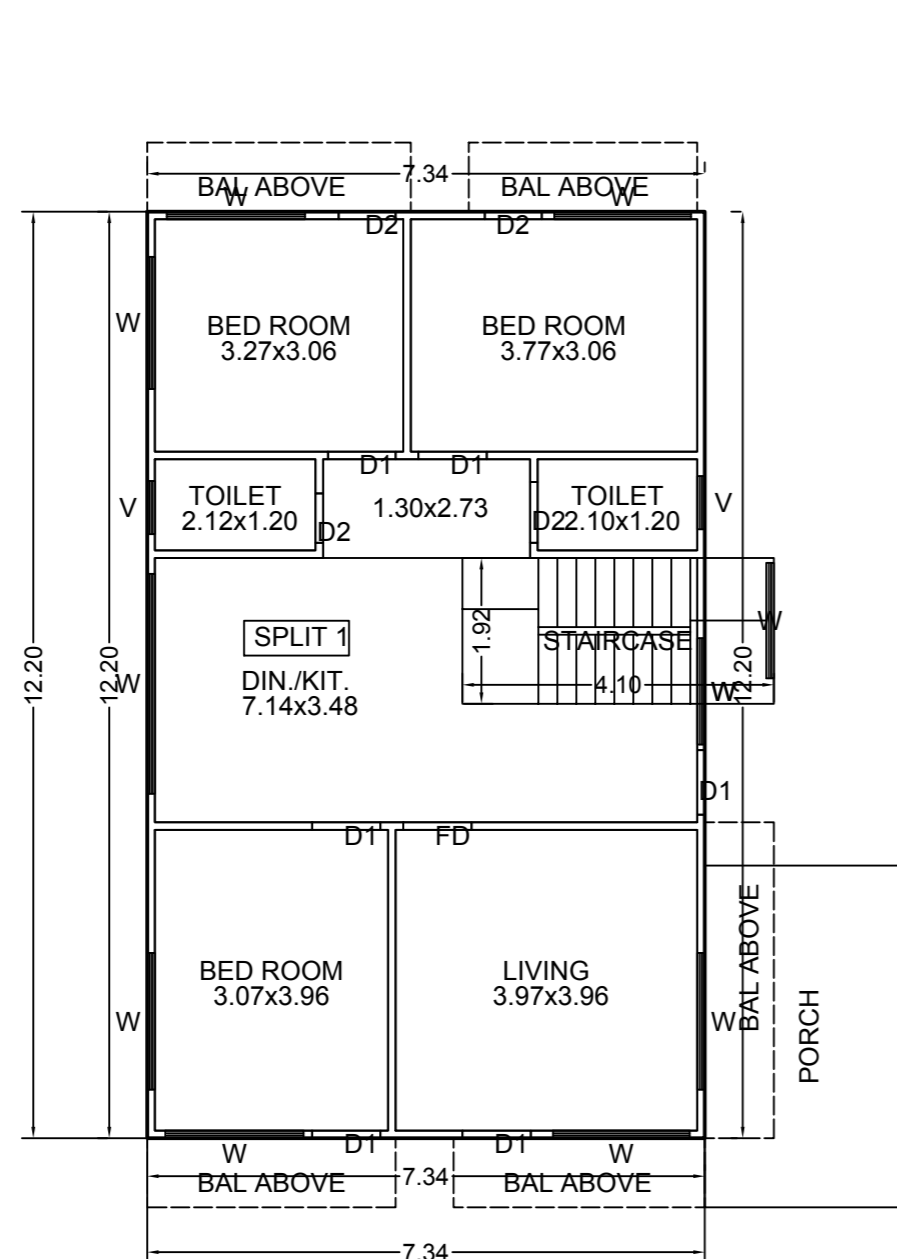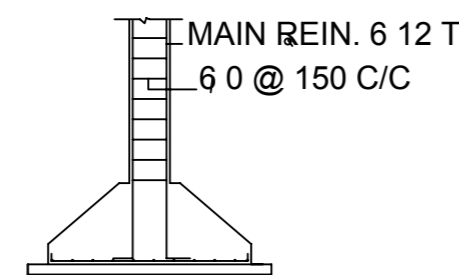


GROUND FLOOR PLAN

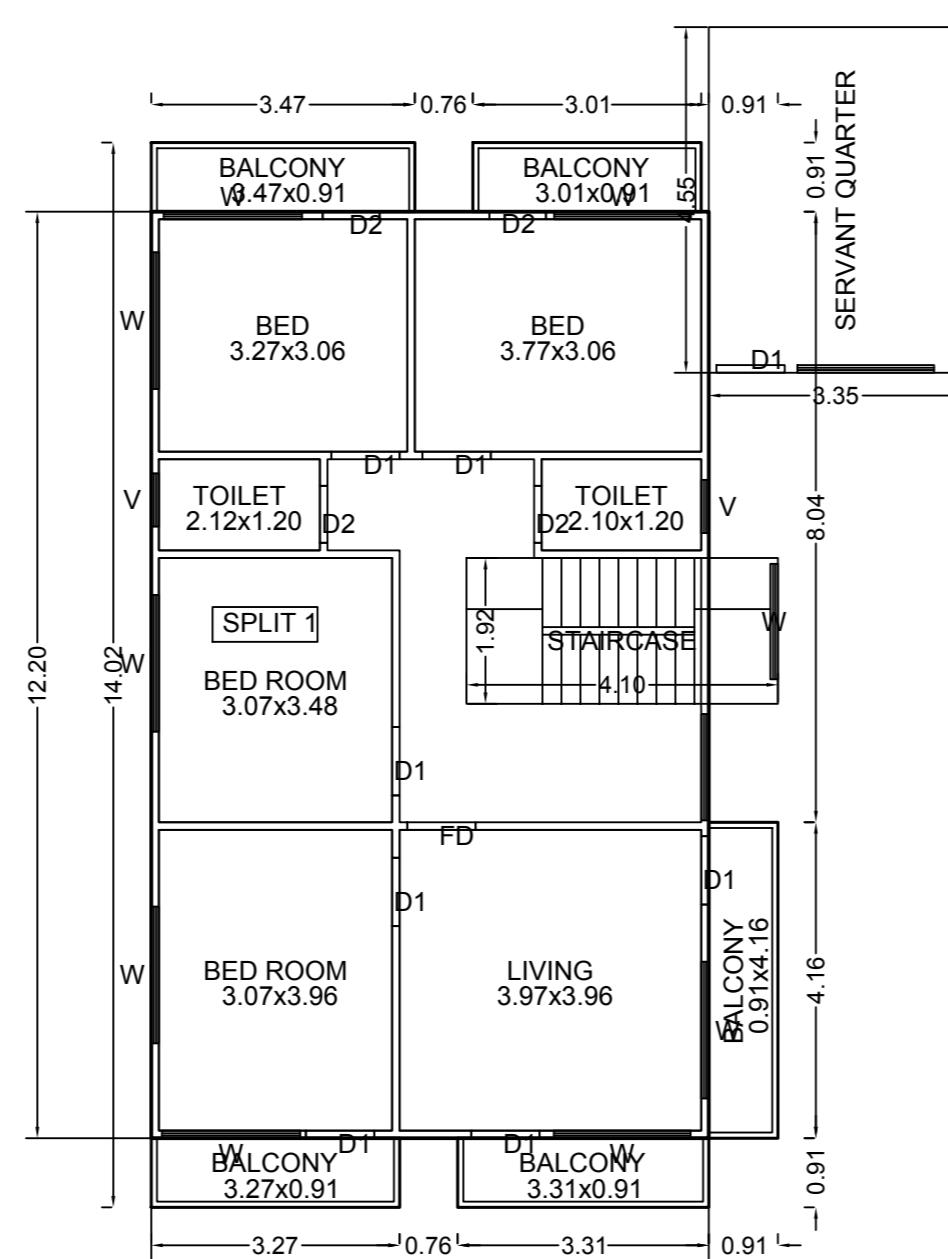

TYPICAL - 1 & 2 FLOOR PLAN

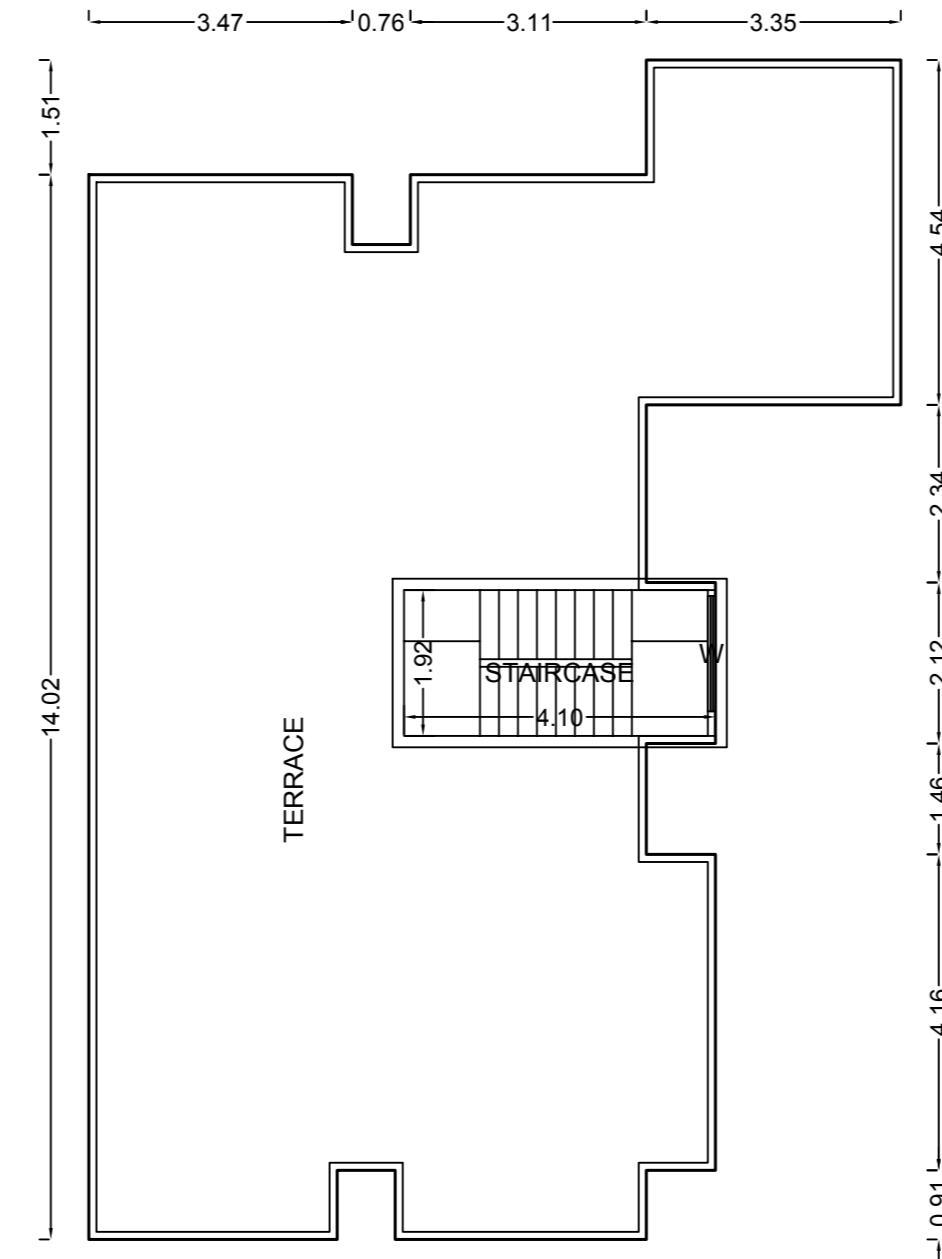

PARAPETWALLOUTLINE

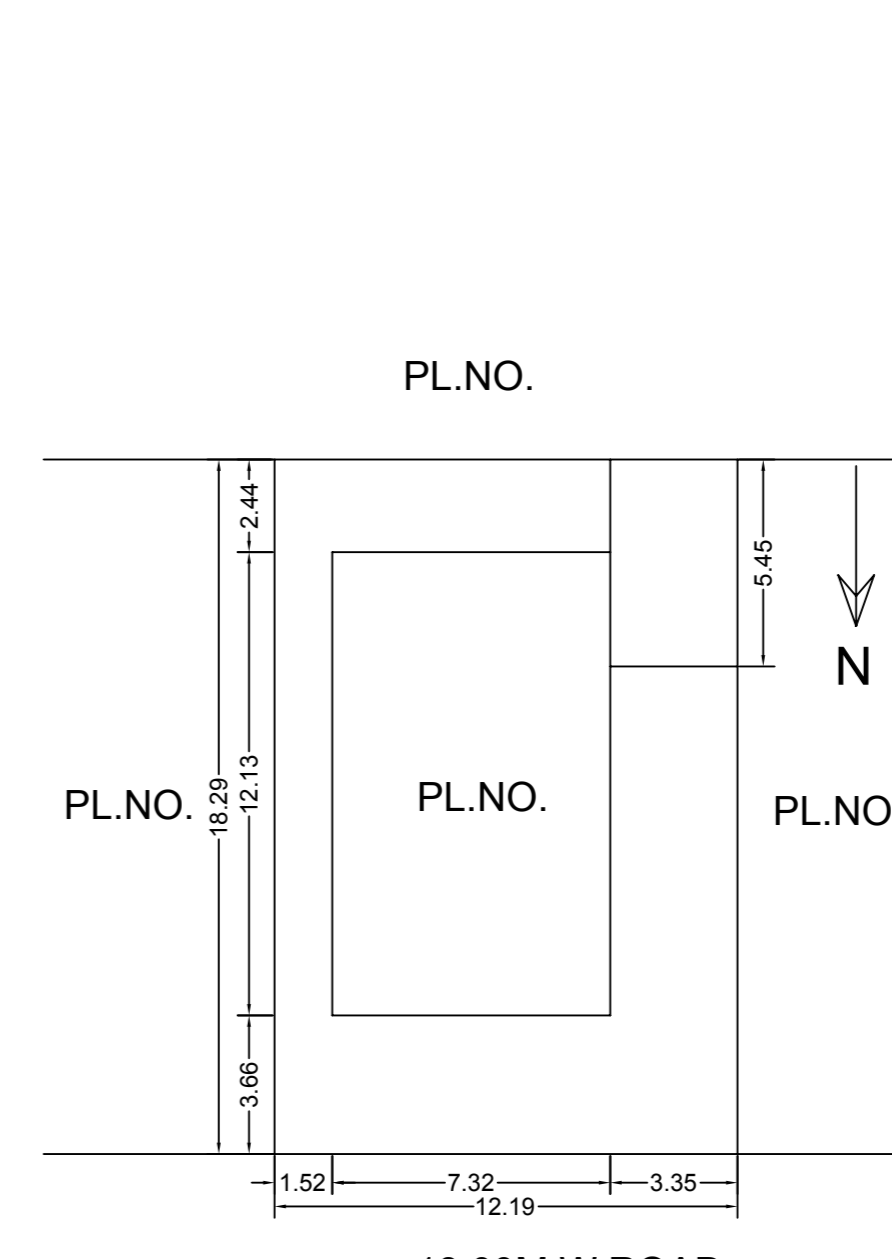

18.00M.W.ROAD

SEAL OF APPROVAL

AREA STATEMENT	SQ.M.	
1. AREA OF PLOT	222.96	
2. DEDUCTIONS (From Gross Plot Area)		
(a) ROAD SETBACK AREA (RW)	0.00	
(b) OTHERS	0.00	
Total (a+b)	0.00	
3. BALANCE PLOT AREA	222.96	
4. PERMISSIBLE F A R FACTOR	Not Allowed	
PERMISSIBLE BUILT UP AREA		
5. SPECIAL CASES F A R	0.00	
6. TOTAL PERMISSIBLE BUILT UP AREA	0.00	
7. PROPOSED AREAS		
(a) PROPOSED RESIDENTIAL AREA	250.27	
(b) PROPOSED COMMERCIAL AREA	0.00	
(c) PROPOSED INDUSTRIAL AREA	0.00	
(d) PROPOSED SPECIAL USE AREA	0.00	
TOTAL PROPOSED AREA (a+b+c+d)	250.27	
8. EXCESS SERVICE AREA	0.00	
9. EXISTING BUILT UP AREA	0.00	
10. OTHERS (SUBSTRUCTURE/PROJECTIONS)	0.00	
11. TOTAL BUILT UP AREA PROPOSED (7 to 10)	250.27	
12. CONSUMED FAR	1.1225	
13. TOTAL SLAB AREA	330.47	
14. COVERAGE AREA		
	PERMISSIBLE	PROPOSED
	NA	83.42 (37.42%)

SPECIFICATIONS

SPECIFICATIONS		

CERTIFICATE OF AREA

CERTIFIED THAT I HAVE SURVEYED THE PLOT UNDER REFERENCE ON _____ AND THAT THE DIMENSIONS OF THE SIDES, ETC. OF THE PLOT STATED ON THE PLAN ARE AS MEASURED ON THE SITE, AND THE AREA SO WORKED OUT IS _____ SQUARE METRES AND TALLIES WITH THE AREA STATED IN THE DOCUMENT OF OWNERSHIP / TOWN PLANNING SCHEME RECORDS.

SIGN OF ARCHITECT/ENGINEER/SUPERVISOR

LEGEND	
PLOT BOUNDARY SHOWN THICK BLACK	—————
PROPOSED WORK SHOWN RED FILLED IN	—————
DRAINAGE LINE SHOWN RED DOTTED	—————
WATERLINE SHOWN BLUE DOTTED	—————
EXISTING TO BE RETAINED HATCHED	—————
DEMOLISHION SHOWN HATCHED YELLOW	—————

PROJECT INFORMATION

PLOT NO. :	WARD :
ZONE :	COLONY :
INDORE, (M.P.)	
OWNER'S NAME AND SIGNATURE	
BUILDER'S INFORMATION	
NAME :	
LICENSE NO.:	
B.O. NAME :	B. I. NAME :
PREVIOUS SANCTION MEMO NO.:	
ARCHITECT NAME	

JOB NO.	DRG. NO.	SCALE	DRAWN BY	CHECKED BY
		1:100		
INWARD NO/INWD				DATE
KEY NO				31-10-2012
SHEET NO				1 / 1