


6.10M WIDE MAIN ROAD
 GROUND FLOOR PLAN
 BUILT UP AREA = 3706 SQ. FT

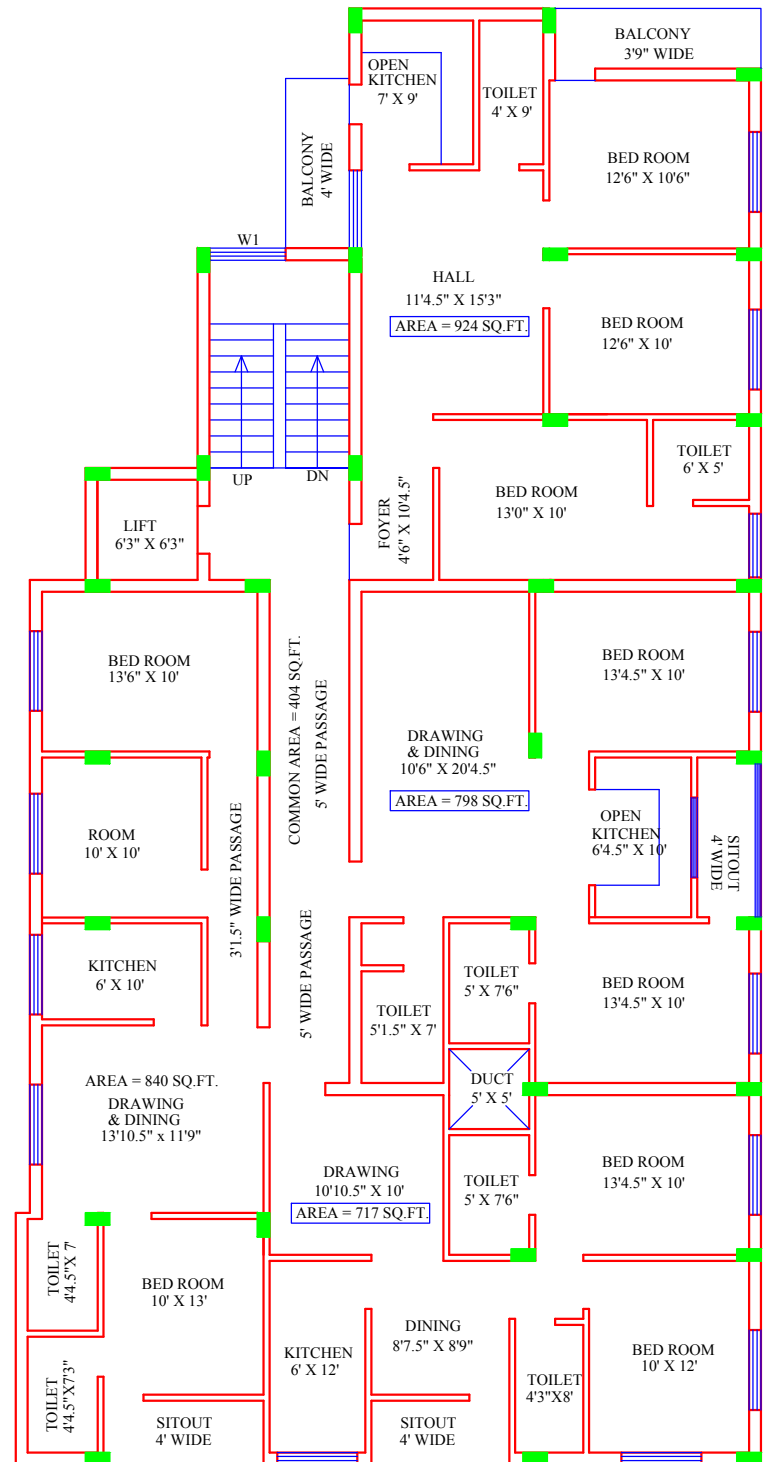

TYPICAL FLOOR PLAN
 BUILT UP AREA = 3706 SQ. FT

OPTION # 1

PLOT AREA = 5479.0 SQ. FT
 BUILT UP AREA = 3706 SQ. FT
 SUPER BUILT UP AREA = 4447. 20 SQ. FT

| | | | | | |
|--------------------|--|----------|---------|-----------|------------|
| CLIENT | M/S ROSHAN CONSTRUCTION | | | | |
| PROJECT | RESIDENTIAL BUILDING | | | | |
| DRAWING | PASSING CONCEPT | | | | |
| DRG. TYPE | | | | | FILE NO. = |
| DESIGNED BY | DEEPAK | DRG. NO. | SCALE | REVISIONS | |
| DRAFTED BY | KALYANI | ARCH / 1 | DATE | NO. | DATE |
| CHECKED BY | | | 30/7/22 | 1. | |
| | | | | 2. | |
| | | | | 3. | |
| PROJECT CONSULTANT | DREAM NEST DESIGNER (DND) BISTUPUR & TELCO (JAMSHEDPUR) M.NO- 9031458369 | | | | |
| | | | | 4. | |
| | | | | 5. | |