


Handwritten notes in Hindi:
 21/09/17
 श्री. विहंगम, जयशंकरपुर
 जी.पी. उपग्रह 7कला जी.पी. विमा
 राजेश कुमार
 मुखिया
 पावडा ग्राम पंचायत
 प्रखण्ड-घाटशिला, पूर्वी सिंघमूर
 झारखण्ड



SITE PLAN

PROJECT: ANAND KUTIR, GHATSILA. PLOT NO.-21 & 22. MOUZA - SANDPURA.	DRAWING TITLE: SITE PLAN	CLIENT TITLE: Mr. Nirmal Jhunjhunwala	SCALE: N.T.S. NOTE: ALL THE DIMENSION ARE IN FEET. DATE: 07-08-2017 DRAWING: ARCH/21/09/17		STRUCTURAL CONSULTANT: ASSOCIATE CONSULTANT	ARCHITECTURAL CONSULTANT: AR.VINEET JHUNJHUNWALA <small>ARCHITECT PRACTICE NO. 2016/76 1/10, 1/11, 1/12, 1/99, 1/100</small>
	TITLE: BLOCK - G+3					

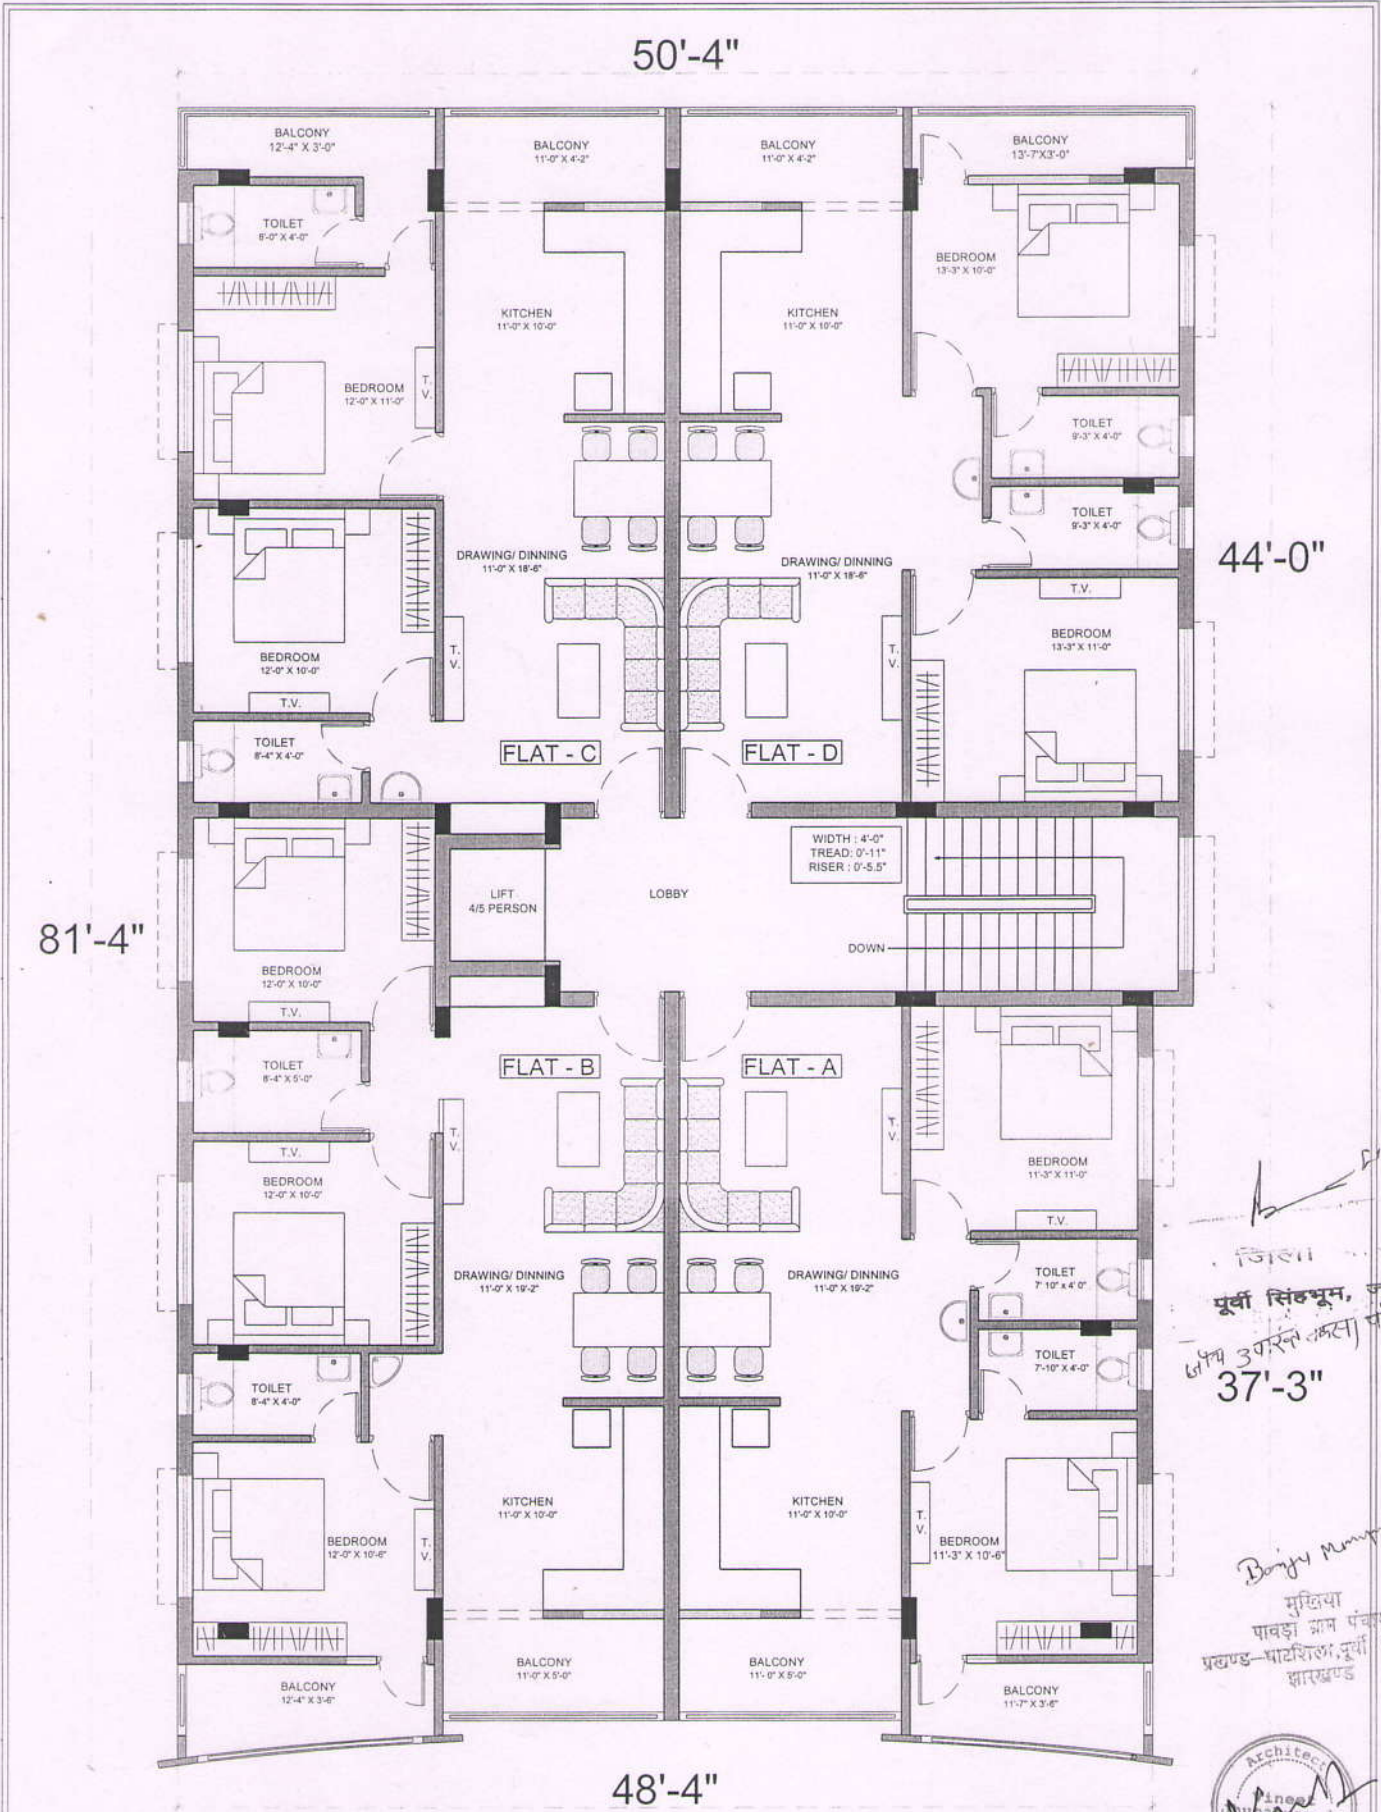

जिला
पूर्वी सिंहभूम, जमशेदपुर
ग्राम उपायुक्त कार्यालय, पुरी
37'-3"
Bonghy Mumpu
मुखिया
पावडा ग्राम पंचायत
प्रमण्ड-भाटशिला, पूर्वी सिंहभूम
झारखण्ड



TYPICAL FLOOR PLAN

PROJECT:
ANAND KUTIR, GHATSILA.
PLOT NO. 21 & 22,
MOUZA - SANDPURA.

DRAWING TITLE:
TYPICAL FLOOR PLAN
TITLE:
BLOCK - G+3


CLIENT TITLE:
Mr. Nirmal
JhunJhunwala

SCALE: N.T.S.
NOTE: ALL THE DIMENSION
ARE IN FEET.
DATE: 09-08-2017
DRAWING: ANCH/FAM/04



STRUCTURAL CONSULTANT:
ASSOCIATE CONSULTANT

ARCHITECTURAL CONSULTANT:
AR. VINEET JHUNJHUNWALA
A ARCHITECT REGISTERED IN INDIA
ANAND KUTIR, GHATSILA, MOUZA SANDPURA, DISTRICT SANDHUR, JHARKHAND
Phone: 9836243834

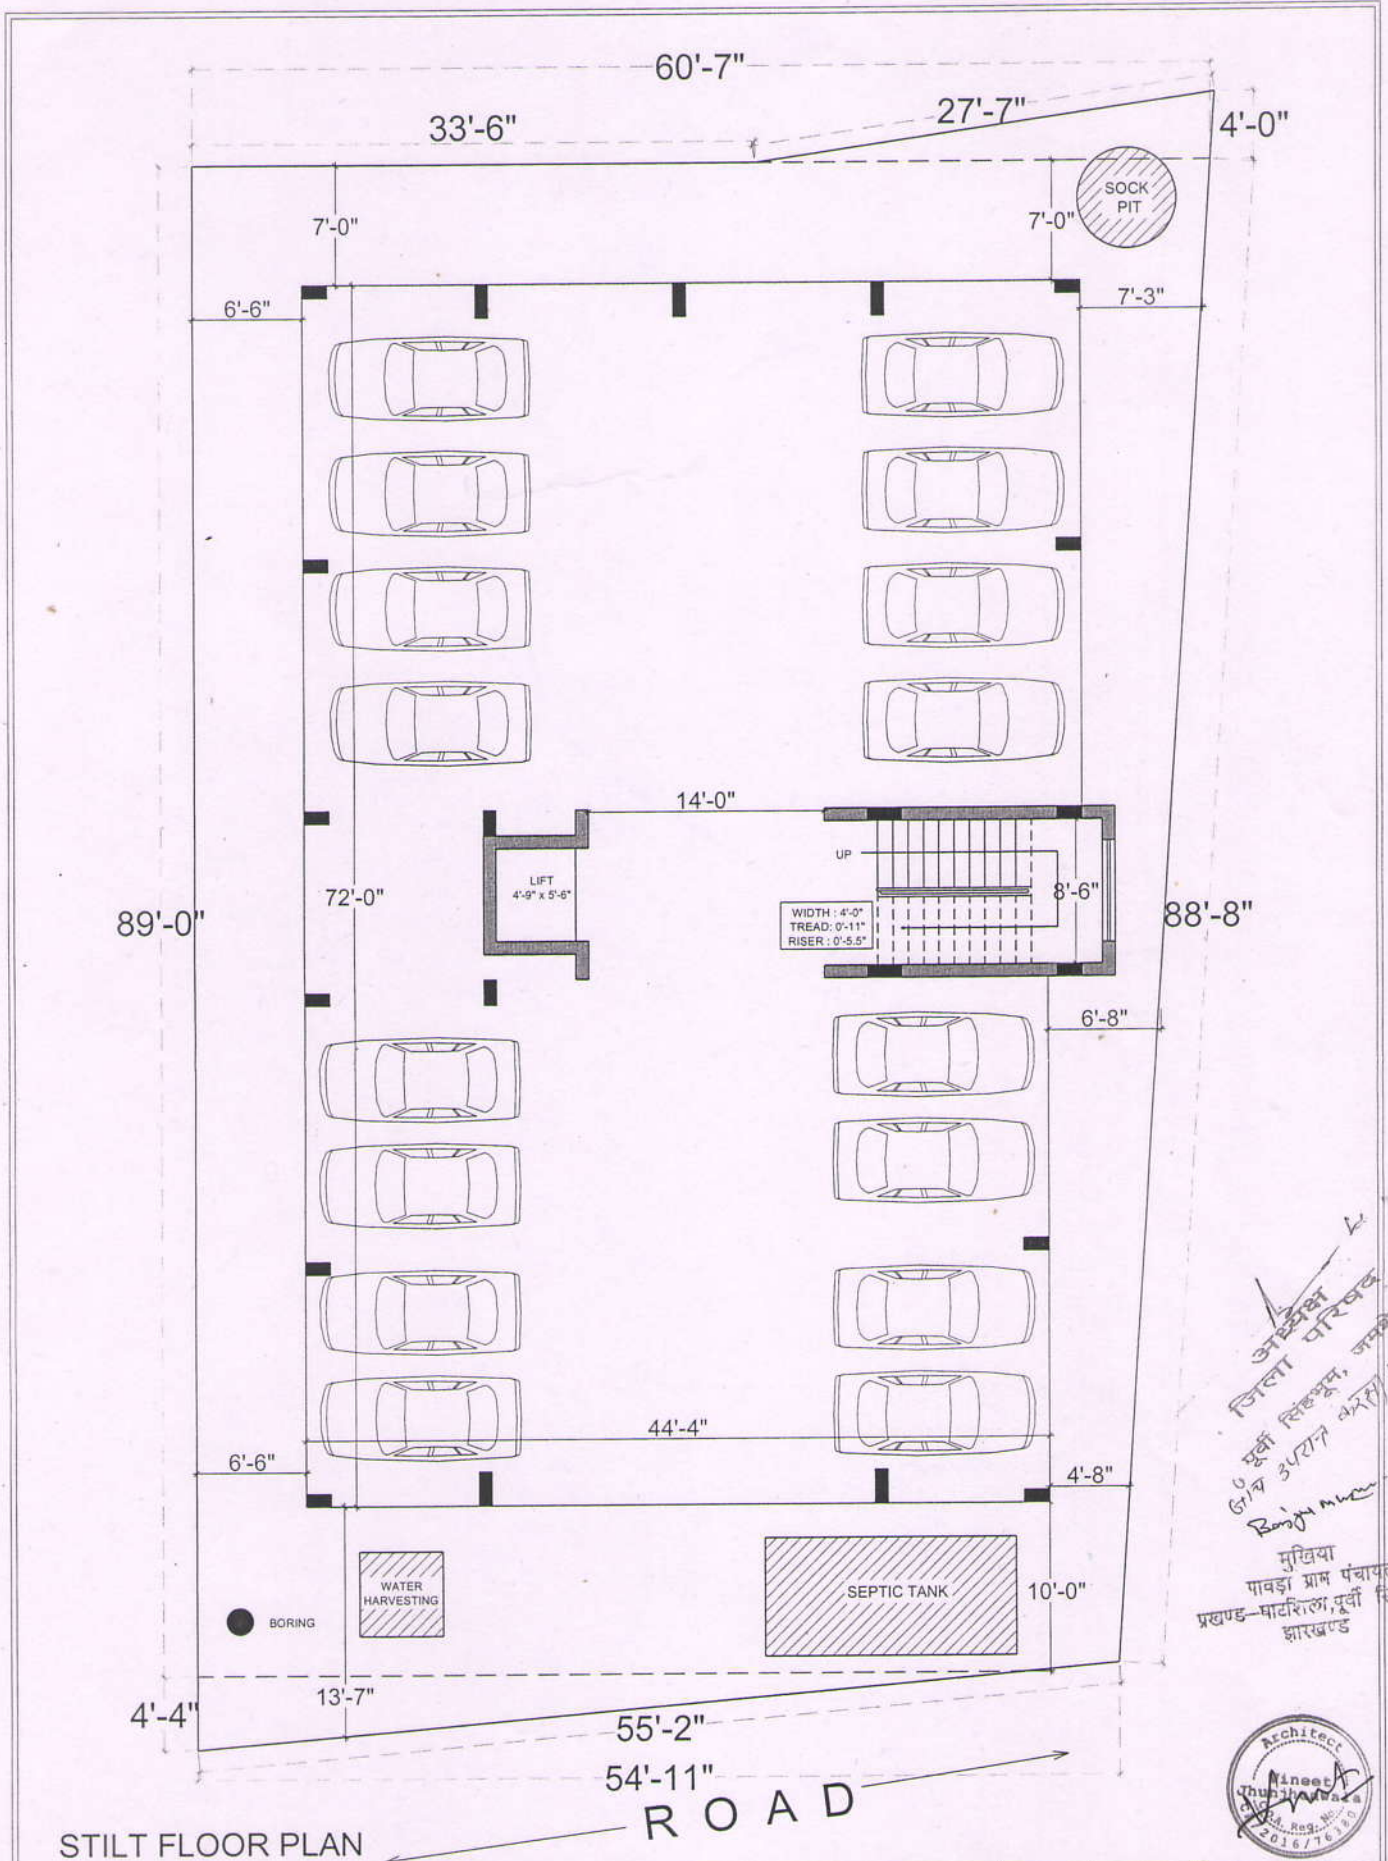

अध्यक्ष
जिला पार्षद
श्री श्री सिद्धम, जयसिद्धपुर
ज/ब 34747 काशी पति 4
Rajni M...
मुखिया
पावडा ग्राम पंचायत
प्रखण्ड-माटशिला, पूर्वी सिद्धम
झारखण्ड



PROJECT : ANAND KUTIR, GHATSILA. PLOT NO. 21 & 22, MOUZA - SANDPURA	DRAWING TITLE : STILT FLOOR PLAN	CLIENT TITLE : Mr. Nirmal Jhunjhunwala	SCALE : N.T.S. NOTE : ALL THE DIMENSION ARE IN FEET. DATE : 09-08-2017 DRAWING : ACKR/16/02		STRUCTURAL CONSULTANT : ASSOCIATE CONSULTANT	ARCHITECTURAL CONSULTANT : AR. VINEET JHUNJHUNWALA <small>AR. VINEET JHUNJHUNWALA 10, PLOT NO. 21 & 22, SANDPURA, GHATSILA, DISTRICT - PATNA, BIHAR - 800 001 CONTACT NO. 9855000000, 9855000001 EMAIL: vineet@vineetarchitects.com</small>
	TITLE : BLOCK - G+3					