



Proposed Basic Information	
Proposed File No.	ANC/CP/001/000018
Owner Name	ASHANA HOLDINGS LIMITED
Plot No	21, 105, 91
Plot No	441, 442, 509
Upland Name	ASHANG
Use	Residential
Sub Use	Group Housing

 

BASEMENT FLOOR PLAN (SCALE 1:100)

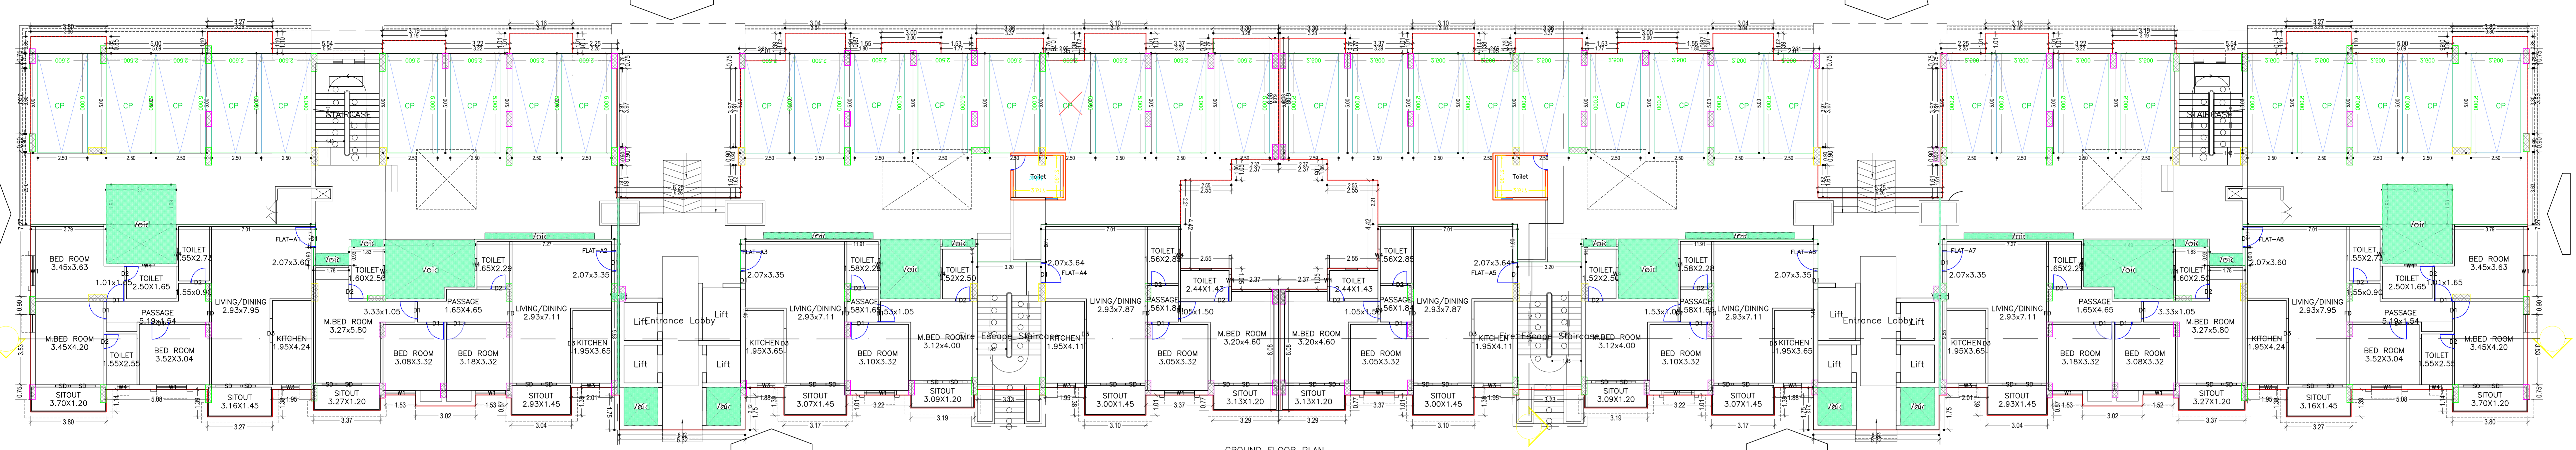

GROUND FLOOR PLAN (SCALE 1:100)

Building 'A' (BLOCK)

Floor	Total Area (Sq.M)	Use	Area (Sq.M)	Volume (Cu.M)	Remarks	Area (Sq.M)	Volume (Cu.M)	Remarks
Basement	2993.11	28.81	0.00	7.80	2060.00	0.00	0.00	0.00
Ground Floor	3863.71	38.64	149.97	144.43	1084.00	30.82	30.82	30.82
1st Floor	2112.02	21.12	148.88	23.40	1875.42	0.00	1875.42	1875.42
2nd Floor	2112.02	21.12	148.88	23.40	1875.42	0.00	1875.42	1875.42
Total	31048.19	304.88	3811.18	347.2	3300.00	2400.00	68.24	2400.00

SCHEDULE OF DOOR:


ROOM NAME	NO.	LENGTH	WIDTH	HGT.	NO.
FLOORING	01	1.20	2.10	4.00	1
FLOORING	02	1.20	2.10	4.00	1
FLOORING	03	1.20	2.10	4.00	1
FLOORING	04	1.20	2.10	4.00	1
FLOORING	05	1.20	2.10	4.00	1
FLOORING	06	1.20	2.10	4.00	1
FLOORING	07	1.20	2.10	4.00	1
FLOORING	08	1.20	2.10	4.00	1
FLOORING	09	1.20	2.10	4.00	1
FLOORING	10	1.20	2.10	4.00	1
FLOORING	11	1.20	2.10	4.00	1
FLOORING	12	1.20	2.10	4.00	1
FLOORING	13	1.20	2.10	4.00	1
FLOORING	14	1.20	2.10	4.00	1
FLOORING	15	1.20	2.10	4.00	1
FLOORING	16	1.20	2.10	4.00	1
FLOORING	17	1.20	2.10	4.00	1
FLOORING	18	1.20	2.10	4.00	1
FLOORING	19	1.20	2.10	4.00	1
FLOORING	20	1.20	2.10	4.00	1

SCHEDULE OF WINDOW/VENTILATION:


ROOM NAME	NO.	LENGTH	WIDTH	HGT.	NO.
2 BED ROOM	01	1.80	1.80	4.00	1
2 BED ROOM	02	1.80	1.80	4.00	1
2 BED ROOM	03	1.80	1.80	4.00	1
2 BED ROOM	04	1.80	1.80	4.00	1
2 BED ROOM	05	1.80	1.80	4.00	1
2 BED ROOM	06	1.80	1.80	4.00	1
2 BED ROOM	07	1.80	1.80	4.00	1
2 BED ROOM	08	1.80	1.80	4.00	1
2 BED ROOM	09	1.80	1.80	4.00	1
2 BED ROOM	10	1.80	1.80	4.00	1
2 BED ROOM	11	1.80	1.80	4.00	1
2 BED ROOM	12	1.80	1.80	4.00	1
2 BED ROOM	13	1.80	1.80	4.00	1
2 BED ROOM	14	1.80	1.80	4.00	1
2 BED ROOM	15	1.80	1.80	4.00	1
2 BED ROOM	16	1.80	1.80	4.00	1
2 BED ROOM	17	1.80	1.80	4.00	1
2 BED ROOM	18	1.80	1.80	4.00	1
2 BED ROOM	19	1.80	1.80	4.00	1
2 BED ROOM	20	1.80	1.80	4.00	1

UNIT/BU Table for Building 'A' (BLOCK)

FLOOR	Name	UNIT/BU Type	Area (Sq.M)	Count	No. of Rooms
GROUND FLOOR PLAN	FLAT-01	FLAT	118.86	107.98	11
	FLAT-02	FLAT	118.86	107.98	11
	FLAT-03	FLAT	118.86	107.98	11
	FLAT-04	FLAT	118.86	107.98	11
	FLAT-05	FLAT	118.86	107.98	11
	FLAT-06	FLAT	118.86	107.98	11
	FLAT-07	FLAT	118.86	107.98	11
	FLAT-08	FLAT	118.86	107.98	11
	FLAT-09	FLAT	118.86	107.98	11
	FLAT-10	FLAT	118.86	107.98	11
	FLAT-11	FLAT	118.86	107.98	11
	FLAT-12	FLAT	118.86	107.98	11
TYPICAL 1-12 FLOOR PLAN	FLAT-13	FLAT	118.86	107.98	11
	FLAT-14	FLAT	118.86	107.98	11
	FLAT-15	FLAT	118.86	107.98	11
	FLAT-16	FLAT	118.86	107.98	11
	FLAT-17	FLAT	118.86	107.98	11
	FLAT-18	FLAT	118.86	107.98	11
	FLAT-19	FLAT	118.86	107.98	11
	FLAT-20	FLAT	118.86	107.98	11
	FLAT-21	FLAT	118.86	107.98	11
	FLAT-22	FLAT	118.86	107.98	11
	FLAT-23	FLAT	118.86	107.98	11
	FLAT-24	FLAT	118.86	107.98	11
Total			2858.54	1819.80	190

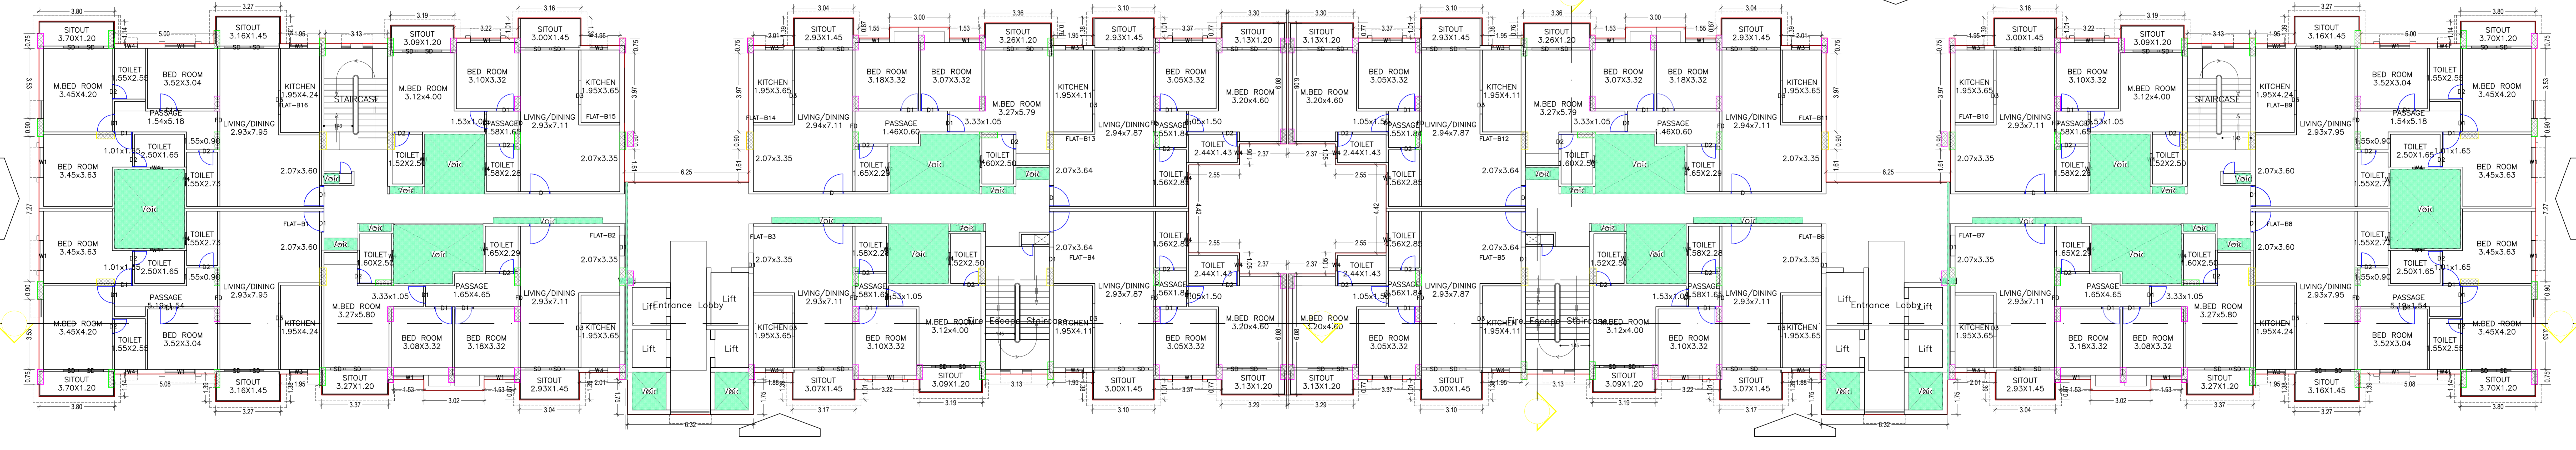

TYPICAL - 1 - 12 FLOOR PLAN (Proposed) (SCALE 1:100)

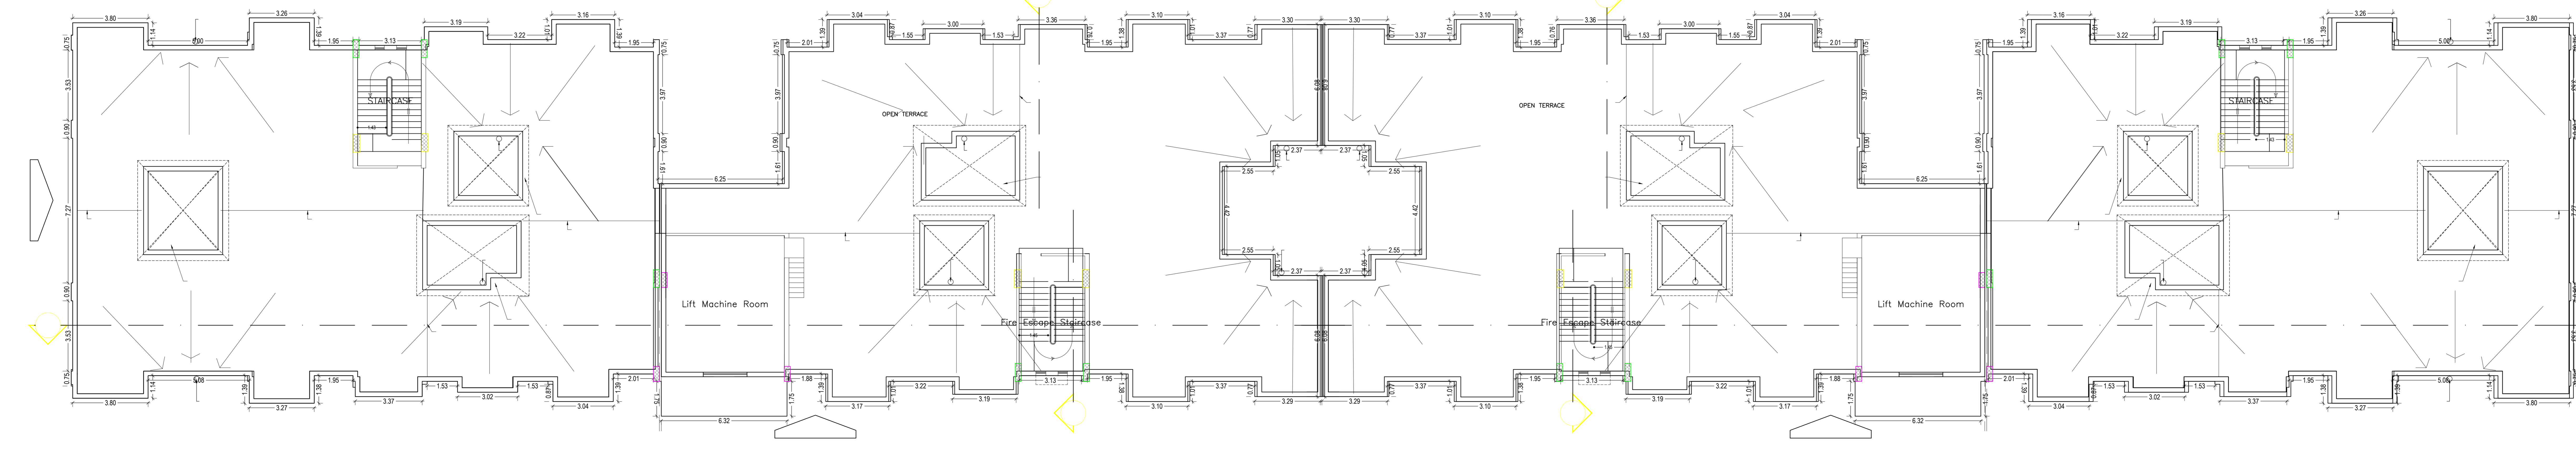

TERRACE FLOOR PLAN (SCALE 1:100)



1/37 NAME AND SIGNATURE	1/38 STRUCTURAL ENGINE NAME AND SIGNATURE	1/39 BUILDER NAME AND SIGNATURE
1/37	1/38	1/39




REAR SIDE ELEVATION (MKD-3) (BLOCK-A)




FRONT ELEVATION (MKD-1) (BLOCK-A)

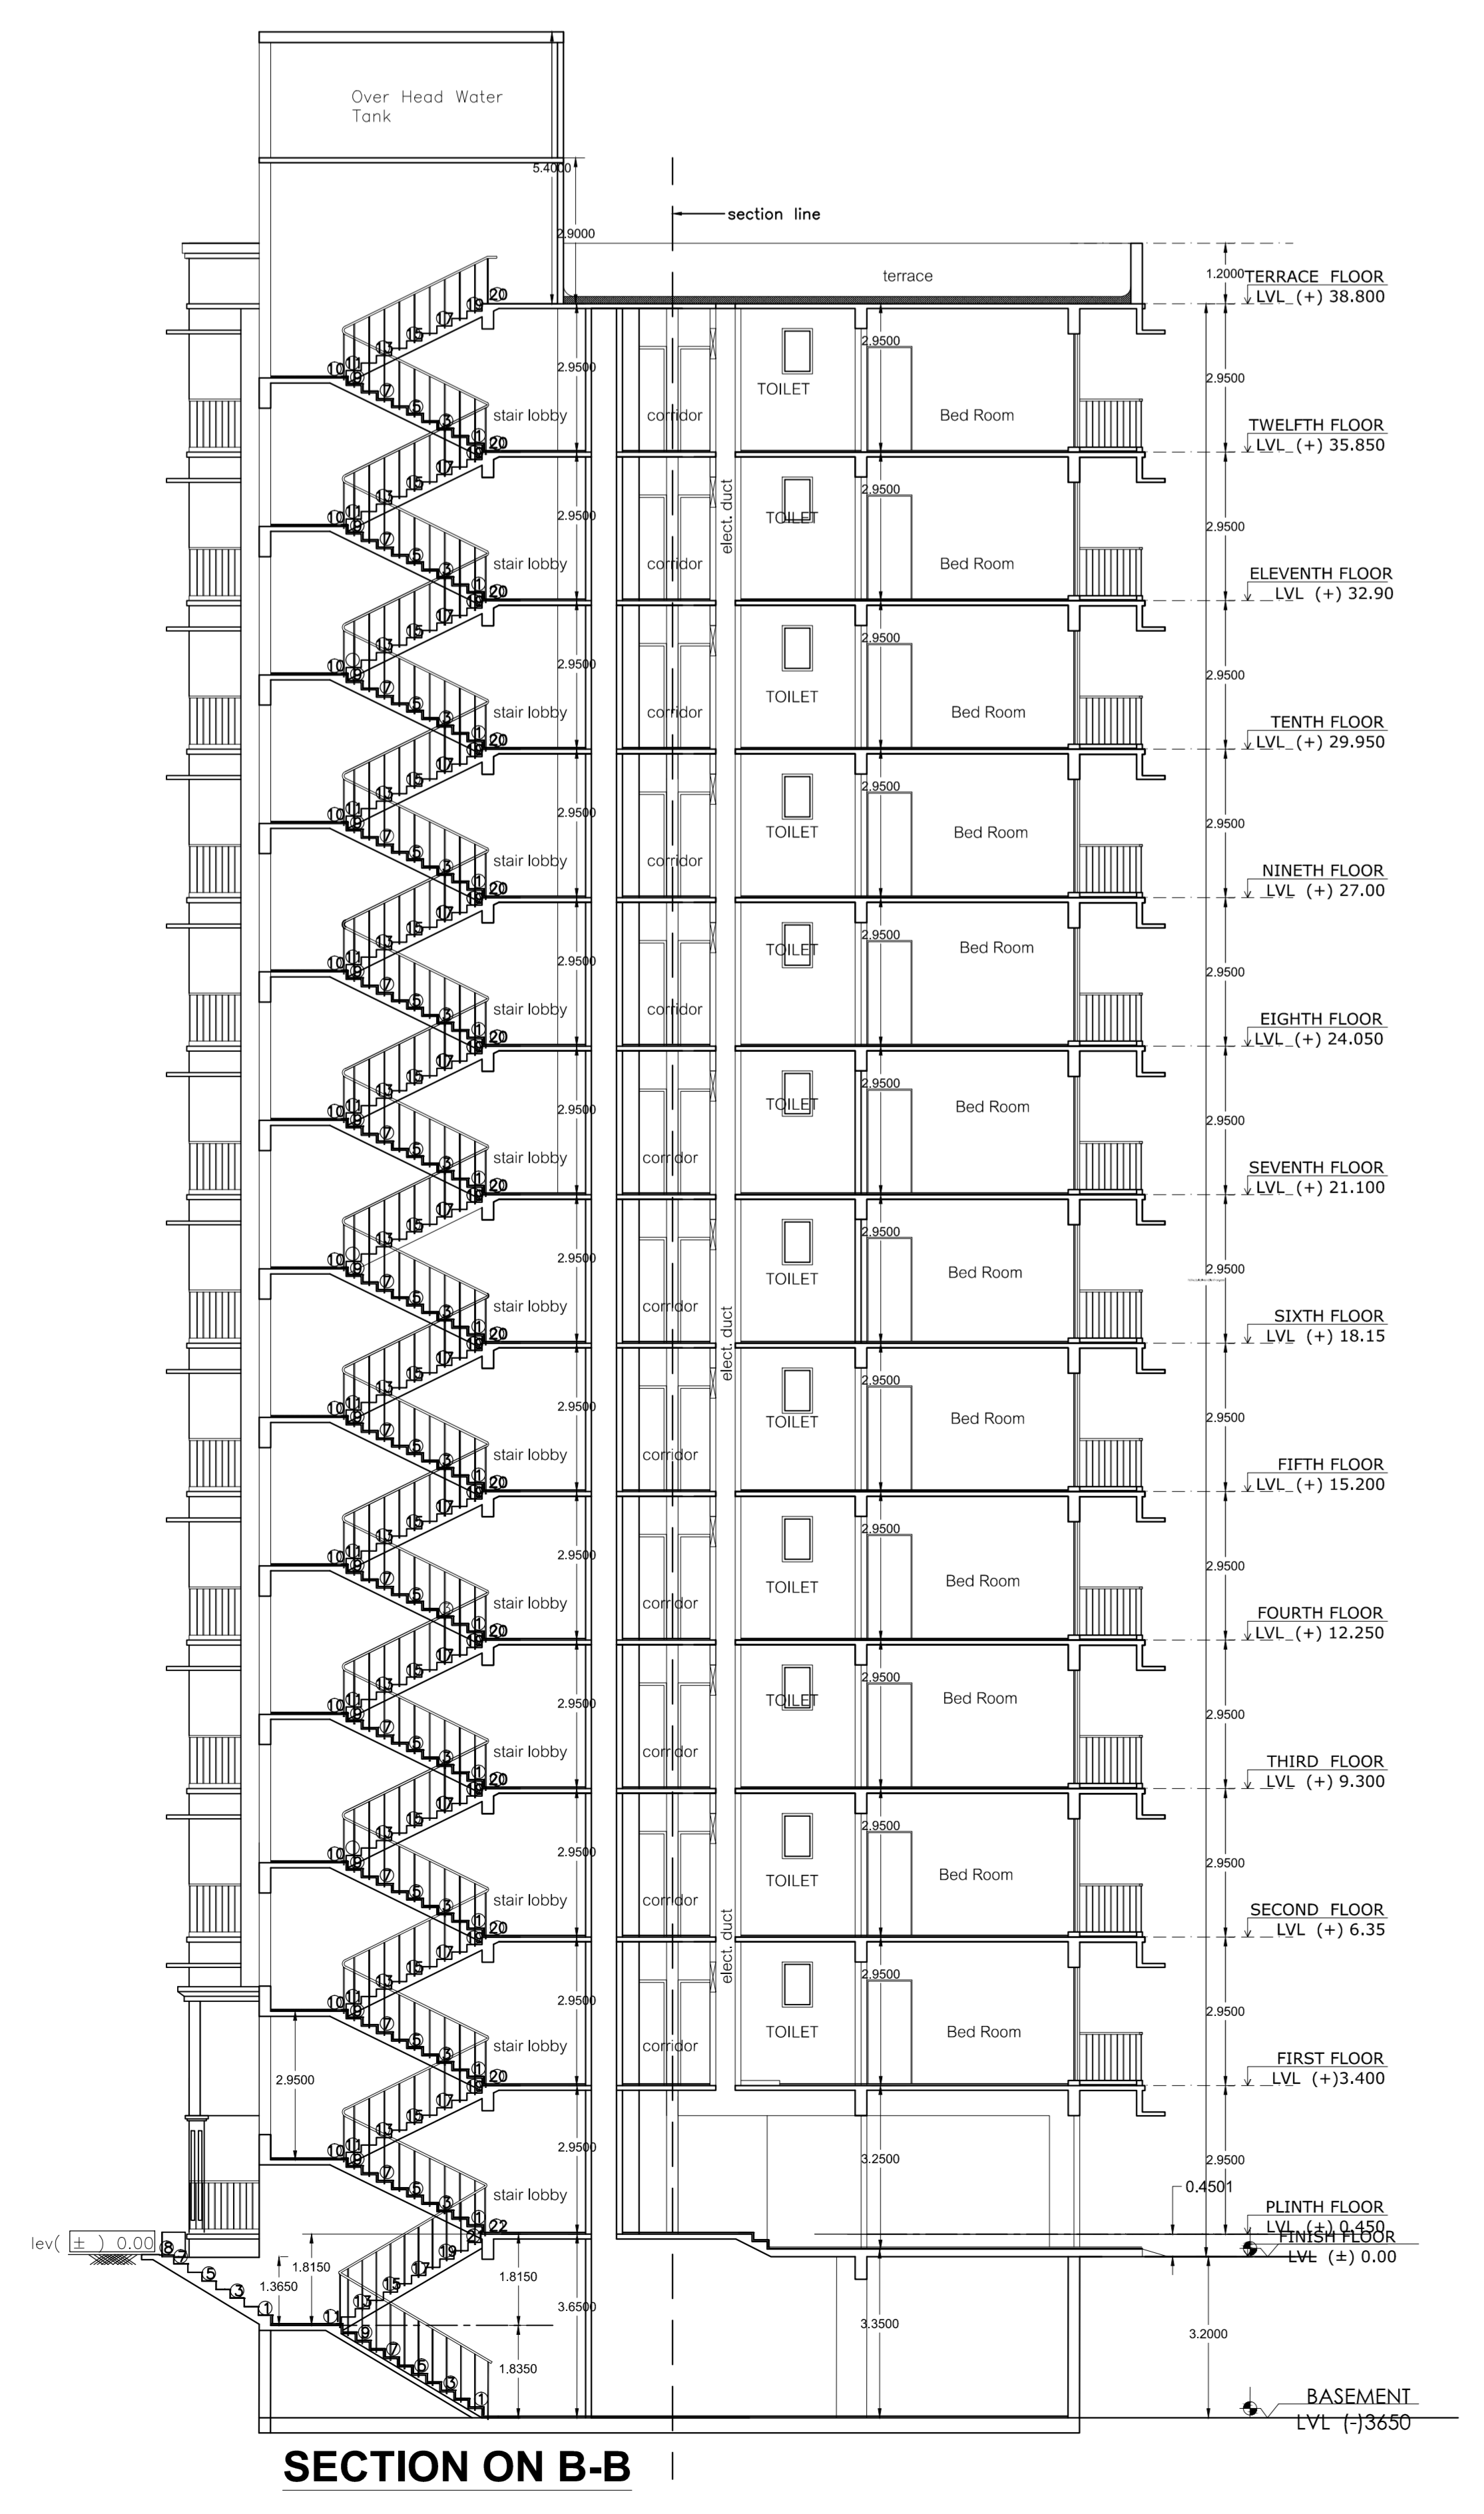 


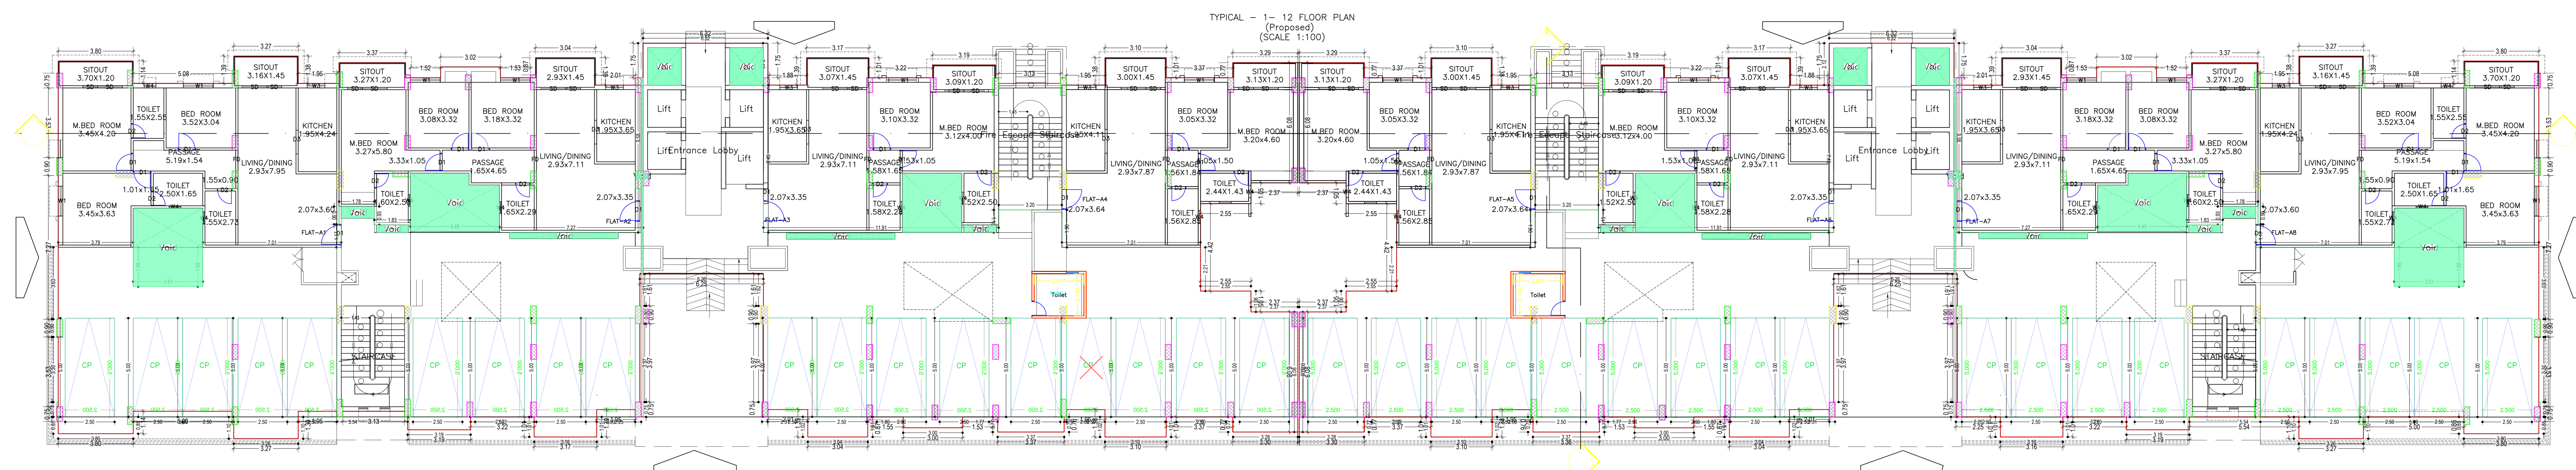


TYPICAL - 1-12 FLOOR PLAN
(Proposed)
(SCALE 1:100)

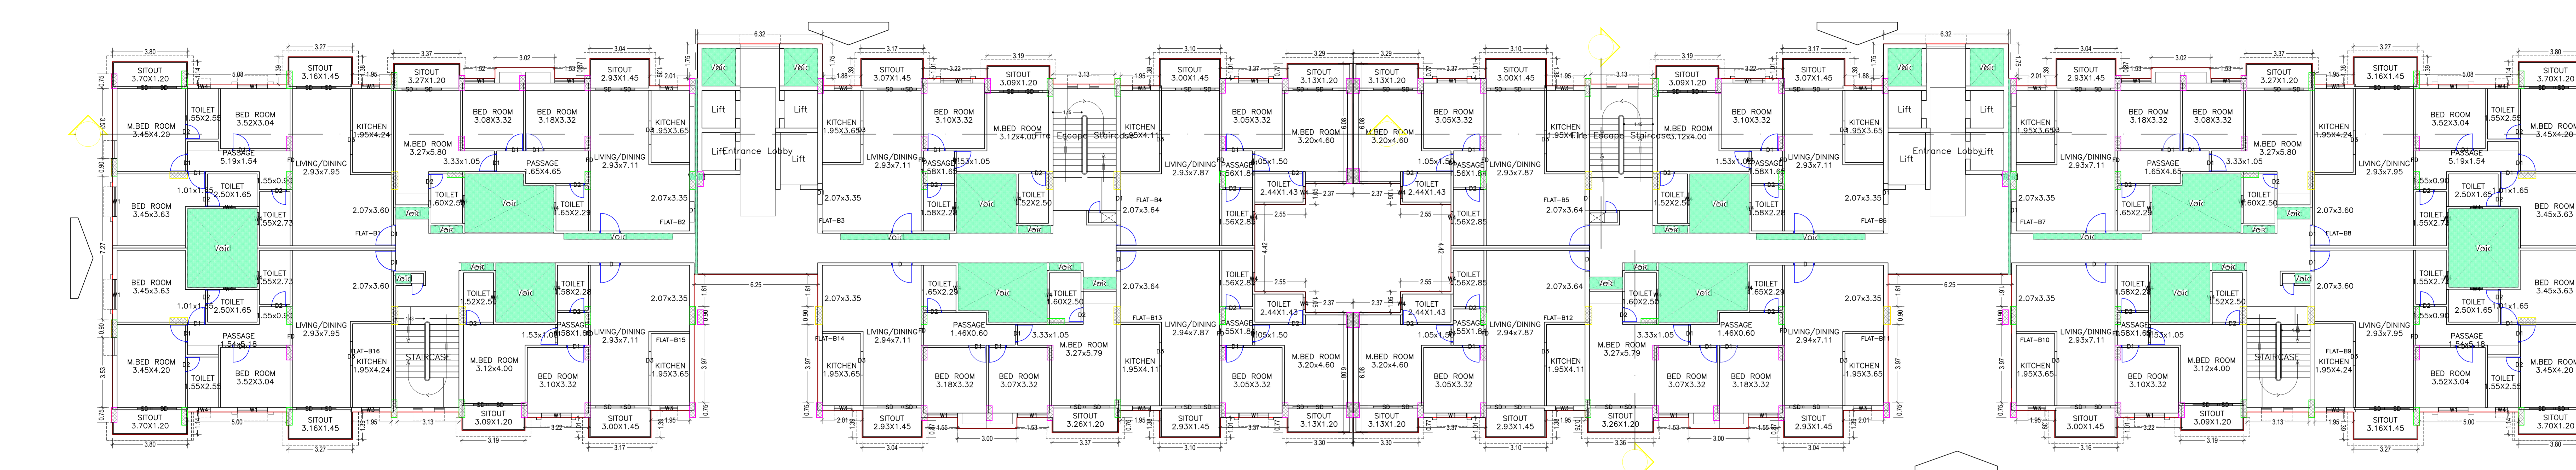

GROUND FLOOR PLAN
(Proposed)
(SCALE 1:100)

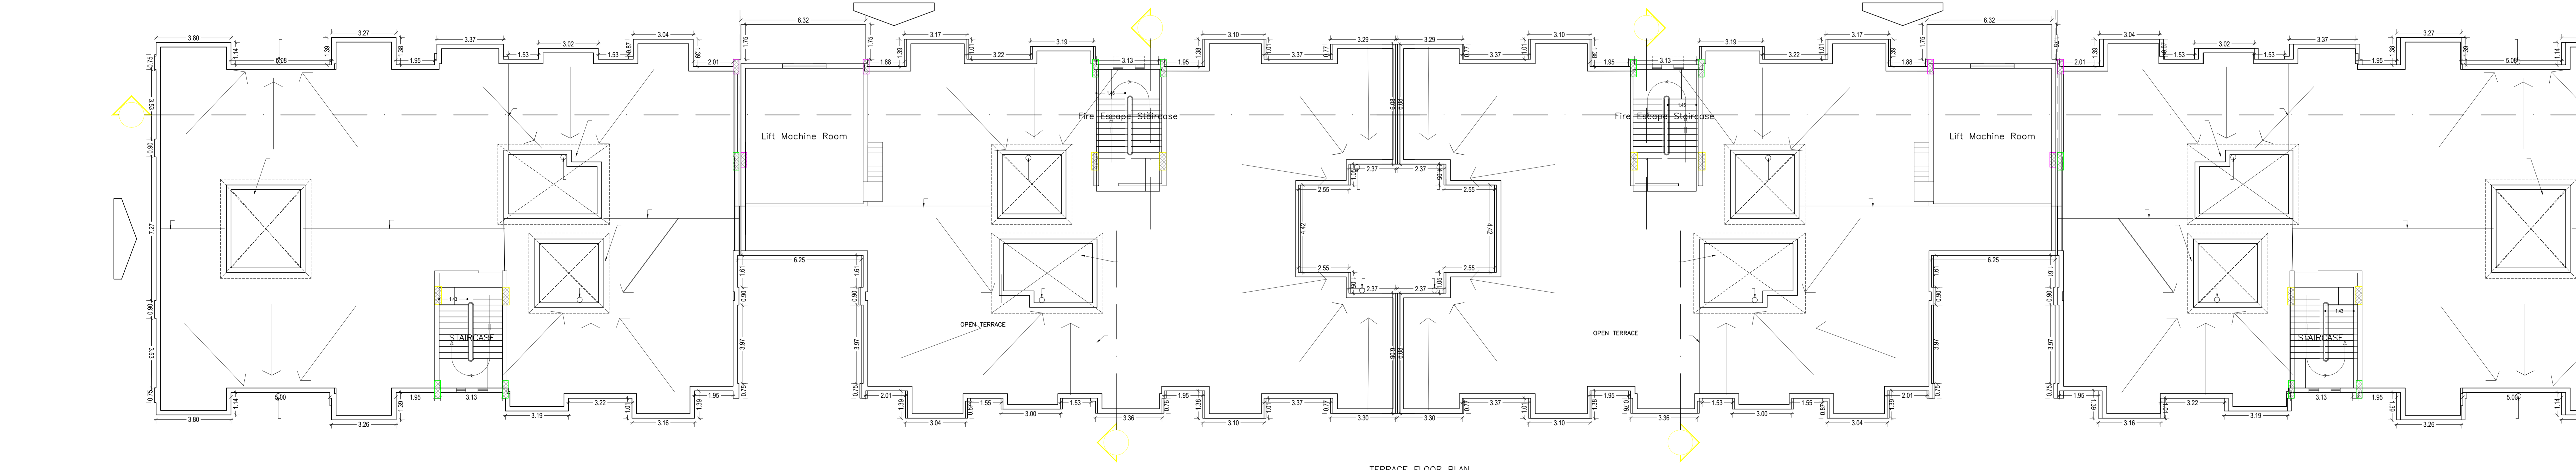

TYPICAL - 1-12 FLOOR PLAN
(Proposed)
(SCALE 1:100)

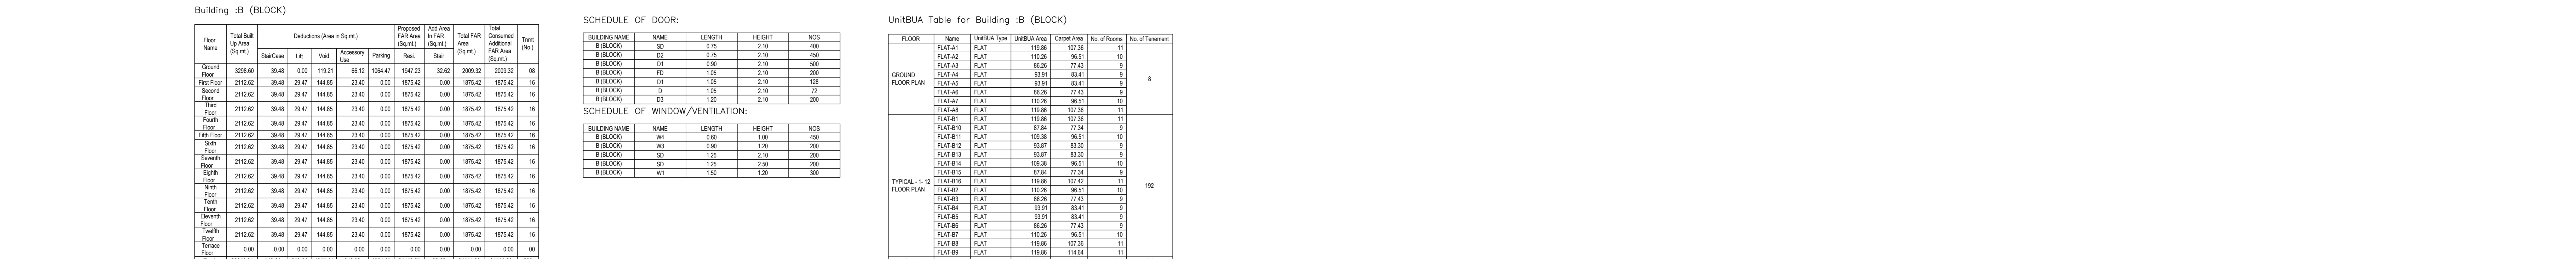

TERRACE FLOOR PLAN
(SCALE 1:100)

Building -B (BLOCK)

Item	Unit	Area (sqm)	Volume (cu m)	Weight (kg)	Value (Rs)	Total
Total	2000.00	153.34	1827.41	345.80	2452.27	2414.38

SCHEDULE OF DOOR:


DOOR NAME	UNIT	LENGTH	HEIGHT	NO.
BR-DOOR	01	1.20	2.10	400
BR-DOOR	02	1.20	2.10	400
SCHEDULE OF WINDOW/VENTILATION:


WINDOW NAME	UNIT	LENGTH	HEIGHT	NO.
BR-WIN	01	1.20	1.50	400
BR-WIN	02	1.20	1.50	400
BR-WIN	03	1.20	1.50	400
BR-WIN	04	1.20	1.50	400
BR-WIN	05	1.20	1.50	400
BR-WIN	06	1.20	1.50	400
BR-WIN	07	1.20	1.50	400
BR-WIN	08	1.20	1.50	400
BR-WIN	09	1.20	1.50	400
BR-WIN	10	1.20	1.50	400
BR-WIN	11	1.20	1.50	400
BR-WIN	12	1.20	1.50	400

Unit/BUA Table for Building -B (BLOCK)

FLOOR	Name	UNIT/BUA Type	UNIT/BUA Area	Legal Area	No. of Rooms	No. of Elements
GROUND FLOOR PLAN	BR-DOOR	01	1.20	2.10	400	1
	BR-DOOR	02	1.20	2.10	400	1
	BR-DOOR	03	1.20	2.10	400	1
	BR-DOOR	04	1.20	2.10	400	1
	BR-DOOR	05	1.20	2.10	400	1
	BR-DOOR	06	1.20	2.10	400	1
	BR-DOOR	07	1.20	2.10	400	1
	BR-DOOR	08	1.20	2.10	400	1
	BR-DOOR	09	1.20	2.10	400	1
	BR-DOOR	10	1.20	2.10	400	1
	BR-DOOR	11	1.20	2.10	400	1
	BR-DOOR	12	1.20	2.10	400	1
TYPICAL - 1-12 FLOOR PLAN	BR-DOOR	01	1.20	2.10	400	12
	BR-DOOR	02	1.20	2.10	400	12
	BR-DOOR	03	1.20	2.10	400	12
	BR-DOOR	04	1.20	2.10	400	12
	BR-DOOR	05	1.20	2.10	400	12
	BR-DOOR	06	1.20	2.10	400	12
	BR-DOOR	07	1.20	2.10	400	12
	BR-DOOR	08	1.20	2.10	400	12
	BR-DOOR	09	1.20	2.10	400	12
	BR-DOOR	10	1.20	2.10	400	12
	BR-DOOR	11	1.20	2.10	400	12
	BR-DOOR	12	1.20	2.10	400	12

 

SECTION ON A-A (BLOCK-B)

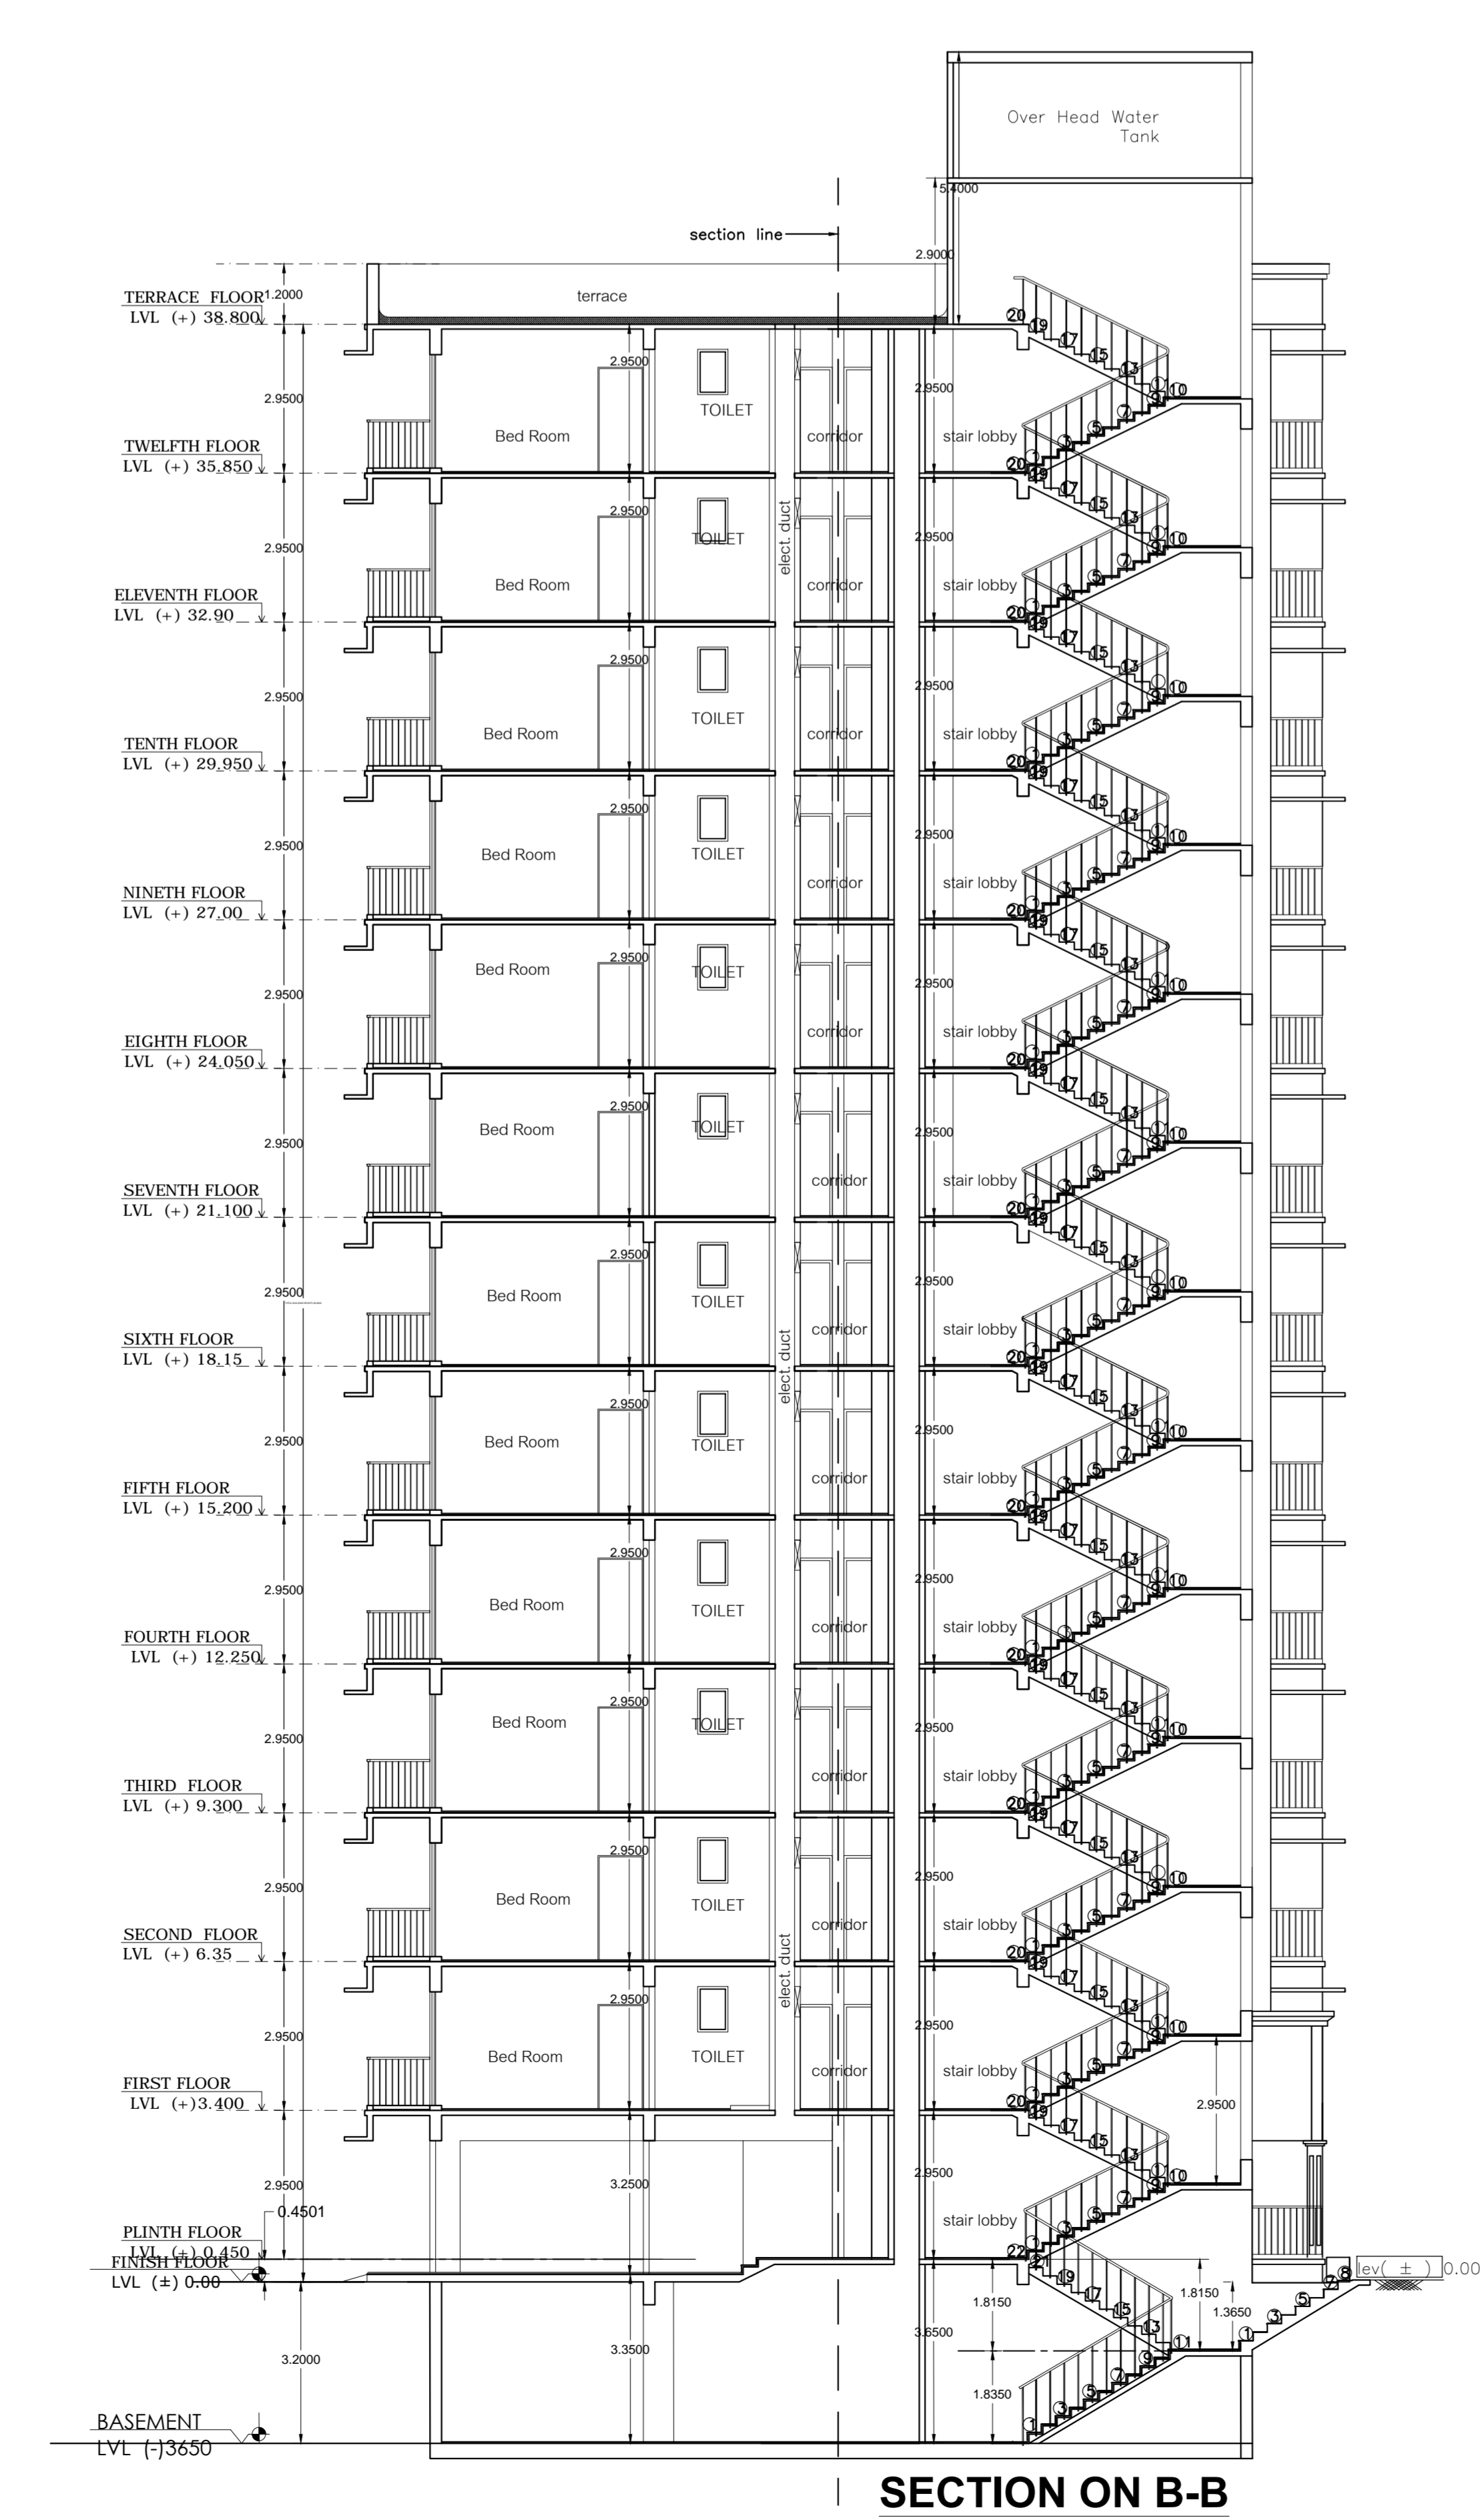

SECTION ON B-B

LP NAME AND SIGNATURE	STRUCTURAL ENGINEER NAME AND SIGNATURE	BUILDER NAME AND SIGNATURE
Bhavik Singani ANC/AC/03/2017		



REAR SIDE ELEVATION (MKD-3) (BLOCK-B)





SIDE ELEVATION (MKD-4) (BLOCK-B)



FRONT ELEVATION (MKD-1) (BLOCK-B)



SIDE ELEVATION (MKD-2) (BLOCK-B)

  

Building :C BLOCK (RESIDENTIAL)

Part Name	Area (Sq.M)	Volume (Cu.M)	Permitted Area (Sq.M)	Permitted Volume (Cu.M)	Actual Area (Sq.M)	Actual Volume (Cu.M)	Total Permitted Area (Sq.M)	Total Permitted Volume (Cu.M)	Actual Area (Sq.M)	Actual Volume (Cu.M)	
Ground Floor	3473.01	0.00	3473.01	45.51	48.89	0.00	19.85	2378.79	0.00	48.44	48.44
Typical Floor	6936.02	15.86	6173.99	13.90	13.90	0.00	2646	269.89	16.42	337.52	337.52
Basement Floor	6142.7	27.93	588.14	13.72	13.72	1.00	0.00	592.33	0.00	592.33	592.33
Roof	6142.7	27.93	588.14	13.72	13.72	1.00	0.00	592.33	0.00	592.33	592.33
Open Terrace	6142.7	27.93	588.14	13.72	13.72	1.00	0.00	592.33	0.00	592.33	592.33
Staircase	6142.7	27.93	588.14	13.72	13.72	1.00	0.00	592.33	0.00	592.33	592.33
Lift	6142.7	27.93	588.14	13.72	13.72	1.00	0.00	592.33	0.00	592.33	592.33
Machine Room	6142.7	27.93	588.14	13.72	13.72	1.00	0.00	592.33	0.00	592.33	592.33
Sum Total	14473.88	348.12	11124.88	225.83	175.83	24.00	19.85	2611.98	692.66	48.26	747.12

SCHEDULE OF DOOR:

BUILDING NAME	DOOR NAME	LENGTH	HEIGHT	NO.
C BLOCK (RESIDENTIAL)	D0	0.75	2.10	258
	D1	0.90	2.10	193
	D2	1.00	2.10	90

SCHEDULE OF WINDOW/VENTILATION:

BUILDING NAME	WINDOW NAME	LENGTH	HEIGHT	NO.
C BLOCK (RESIDENTIAL)	W4	0.90	1.00	193
	W5	0.90	1.20	193
	W6	1.00	1.20	193
	W7	1.00	1.20	193
	W8	2.00	2.10	193
	W9	2.00	2.10	193

UnRIBIA Table for Building :C BLOCK (RESIDENTIAL)

FLOOR	Name	UnRIBIA Type	UnRIBIA Area	Count	No. of Rooms	% of Treatment
GROUND FLOOR PLAN	D0	DOOR	1977.0	258	11	2
	D1	DOOR	1770.0	193	11	11
TYPICAL FLOOR PLAN	D0	DOOR	1597.5	193	44	44
	D1	DOOR	1402.5	193	11	11
FIRST FLOOR PLAN	D0	DOOR	1597.5	193	11	11
	D1	DOOR	1402.5	193	11	11
TOTAL	D0	DOOR	6035.0	848	58	58
	D1	DOOR	5567.5	788	58	58


Proposal Basic Information	
Proposal File No.	AMC/03/03/2017
Owner Name	ASHANA HOUSING LIMITED
Plot No.	25, 105, 101
Plot No.	446, 447, 500
Village Name	ASHANG
Use	Residential
Sub-use	Group Housing




FRONT ELEVATION -MKD-1 (BLOCK-C)




REAR SIDE ELEVATION -MKD-3 (BLOCK-C)

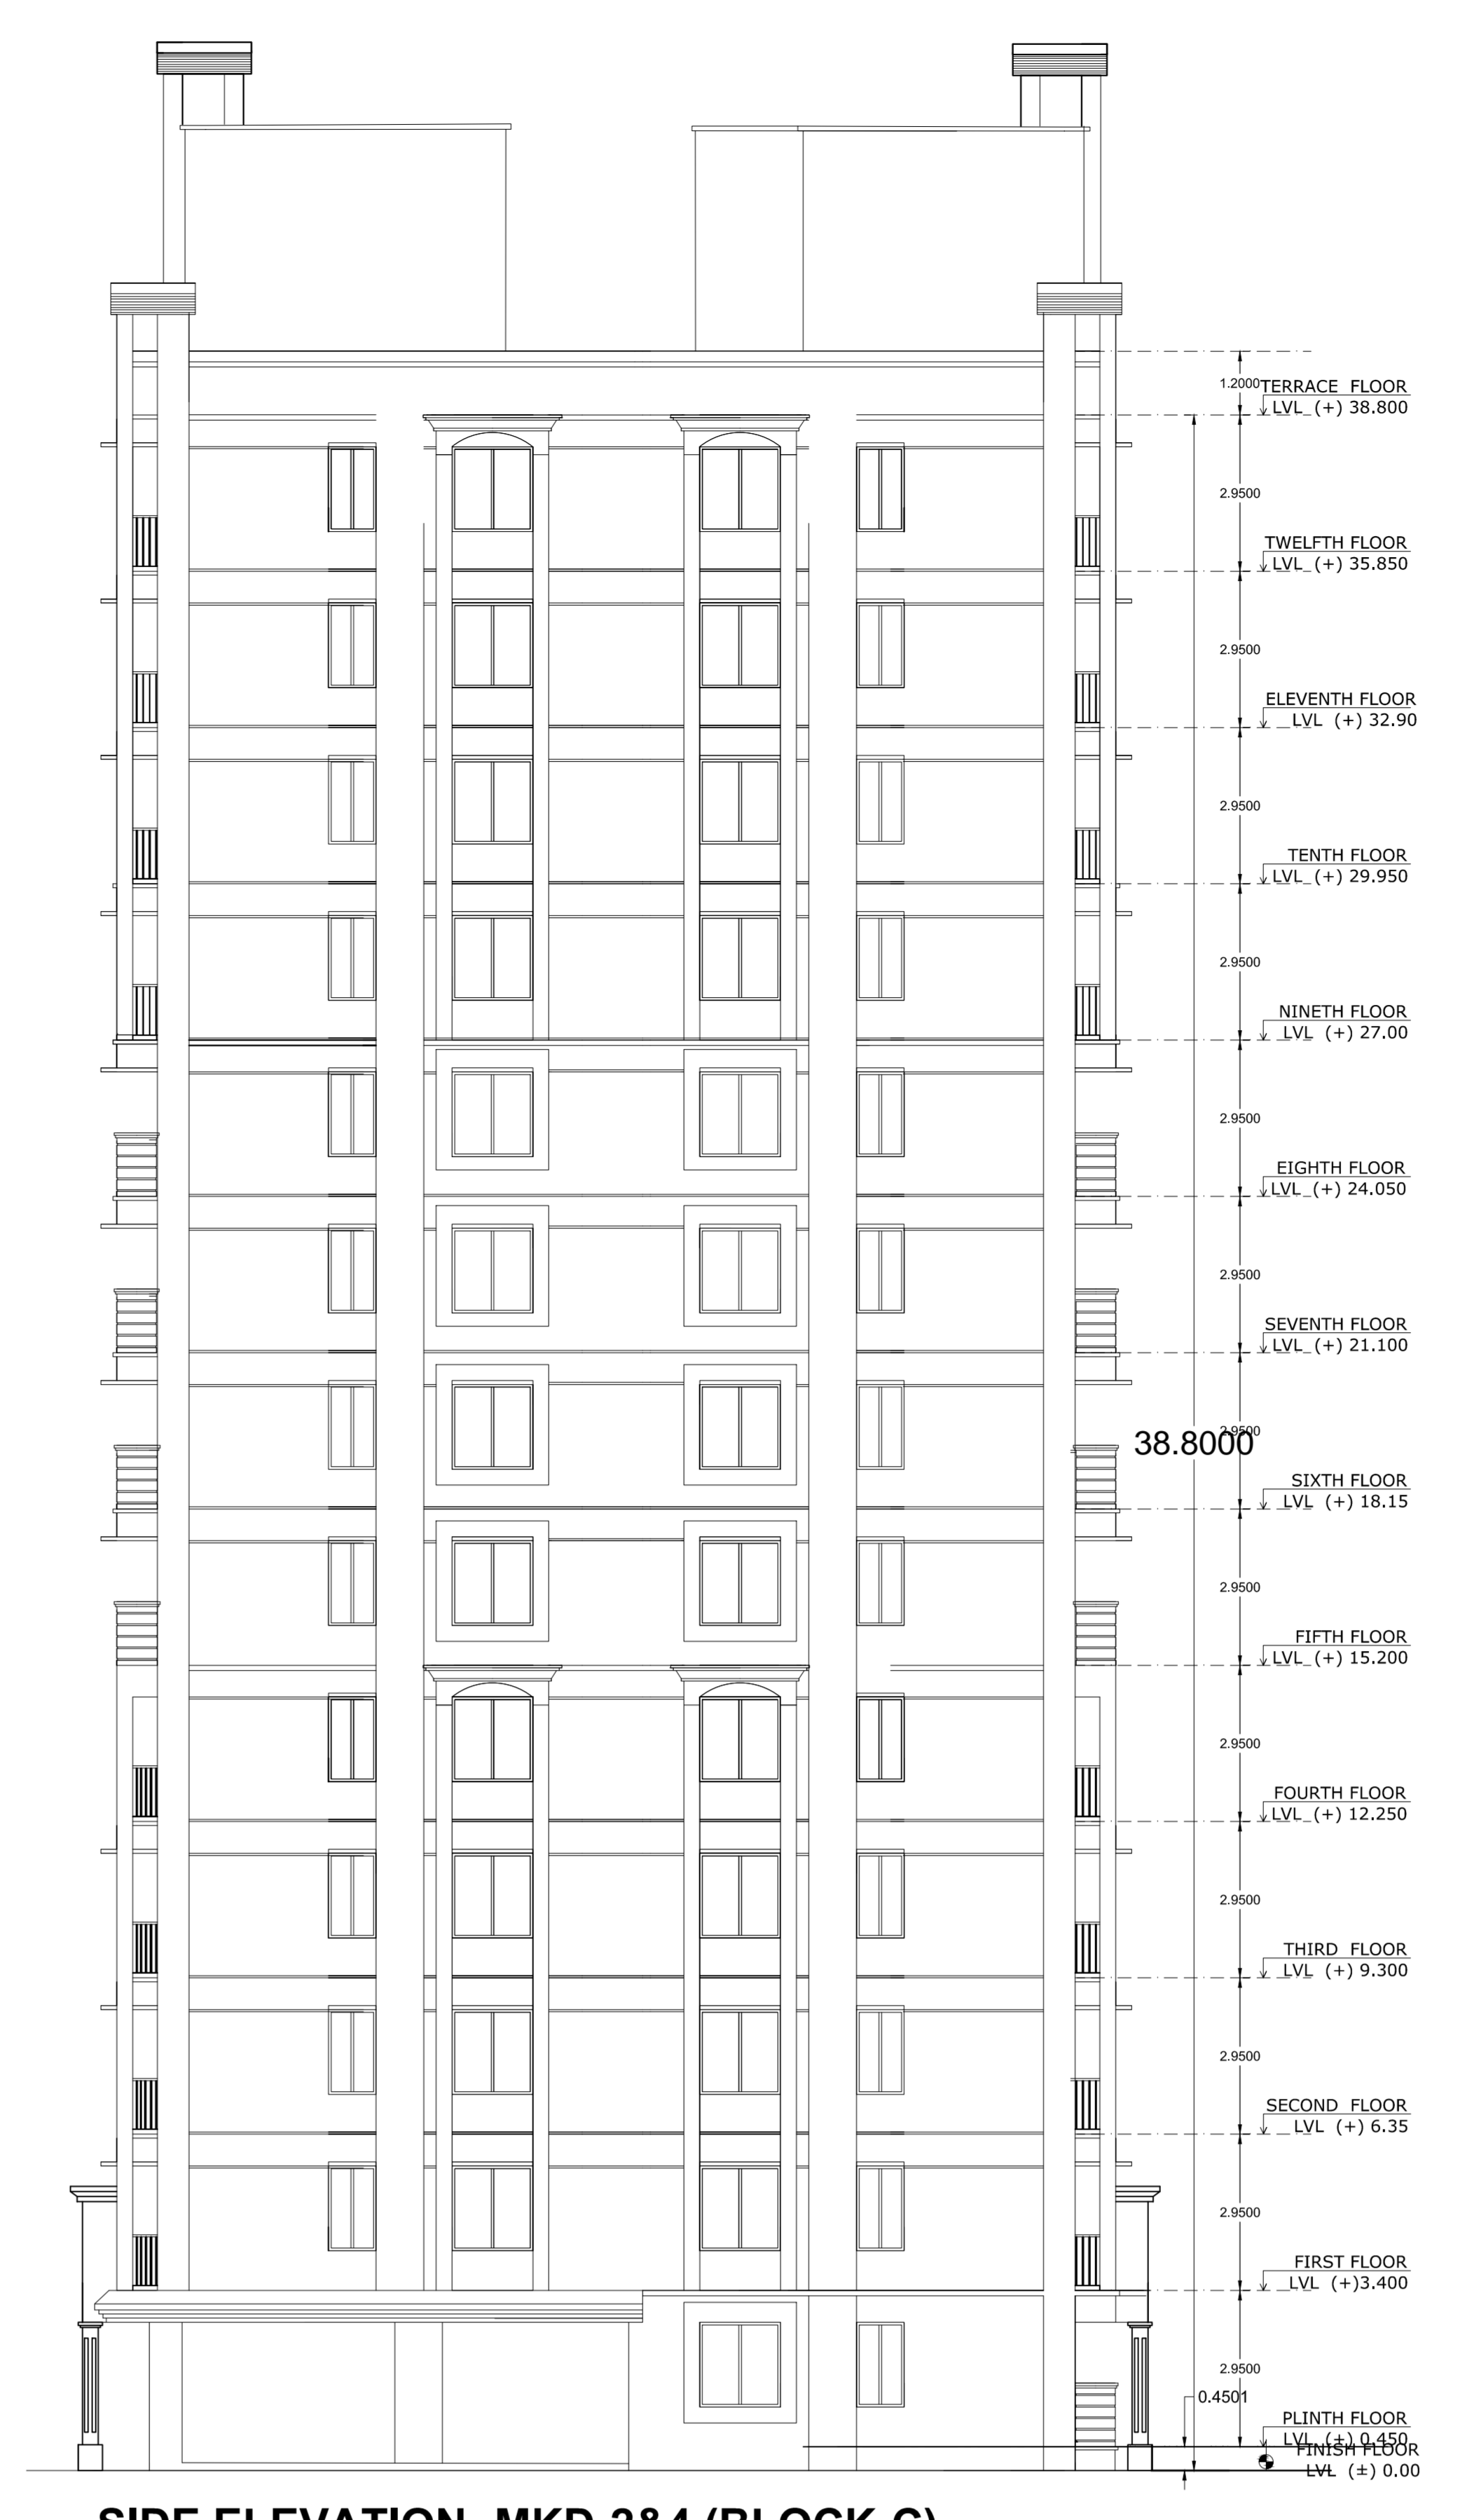

SIDE ELEVATION -MKD-2&4 (BLOCK-C)

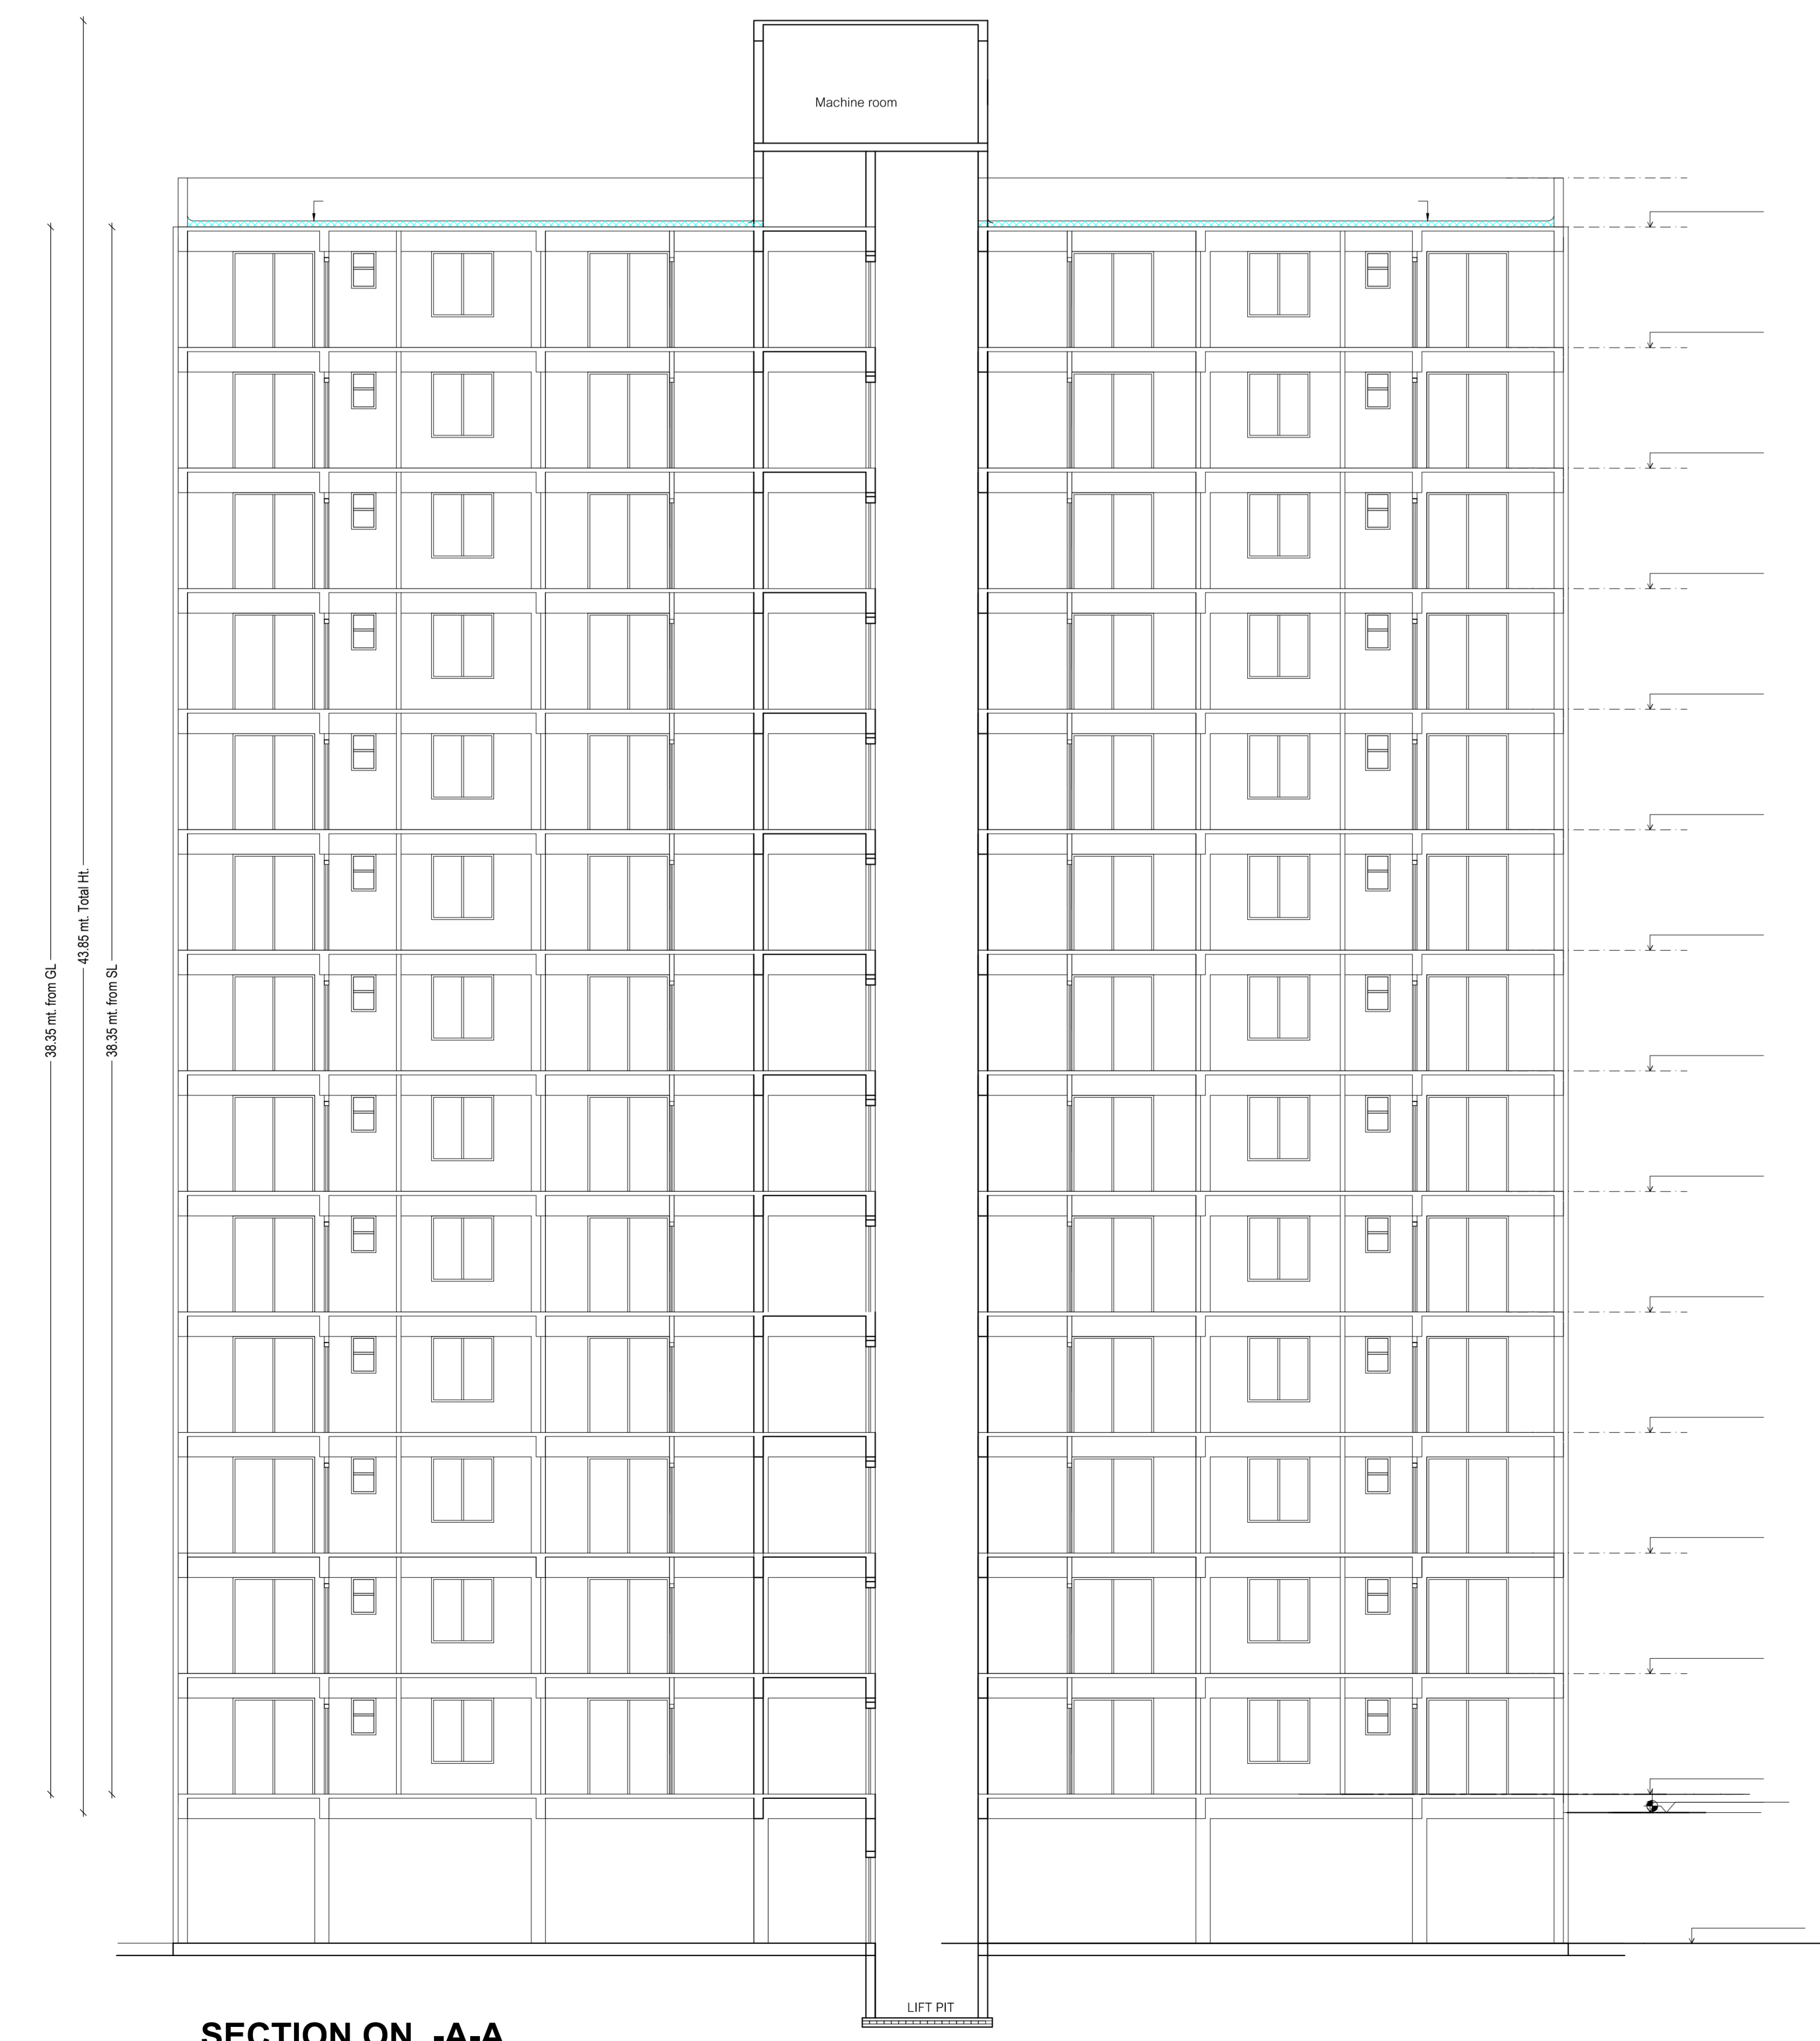


SECTION ON -A-A

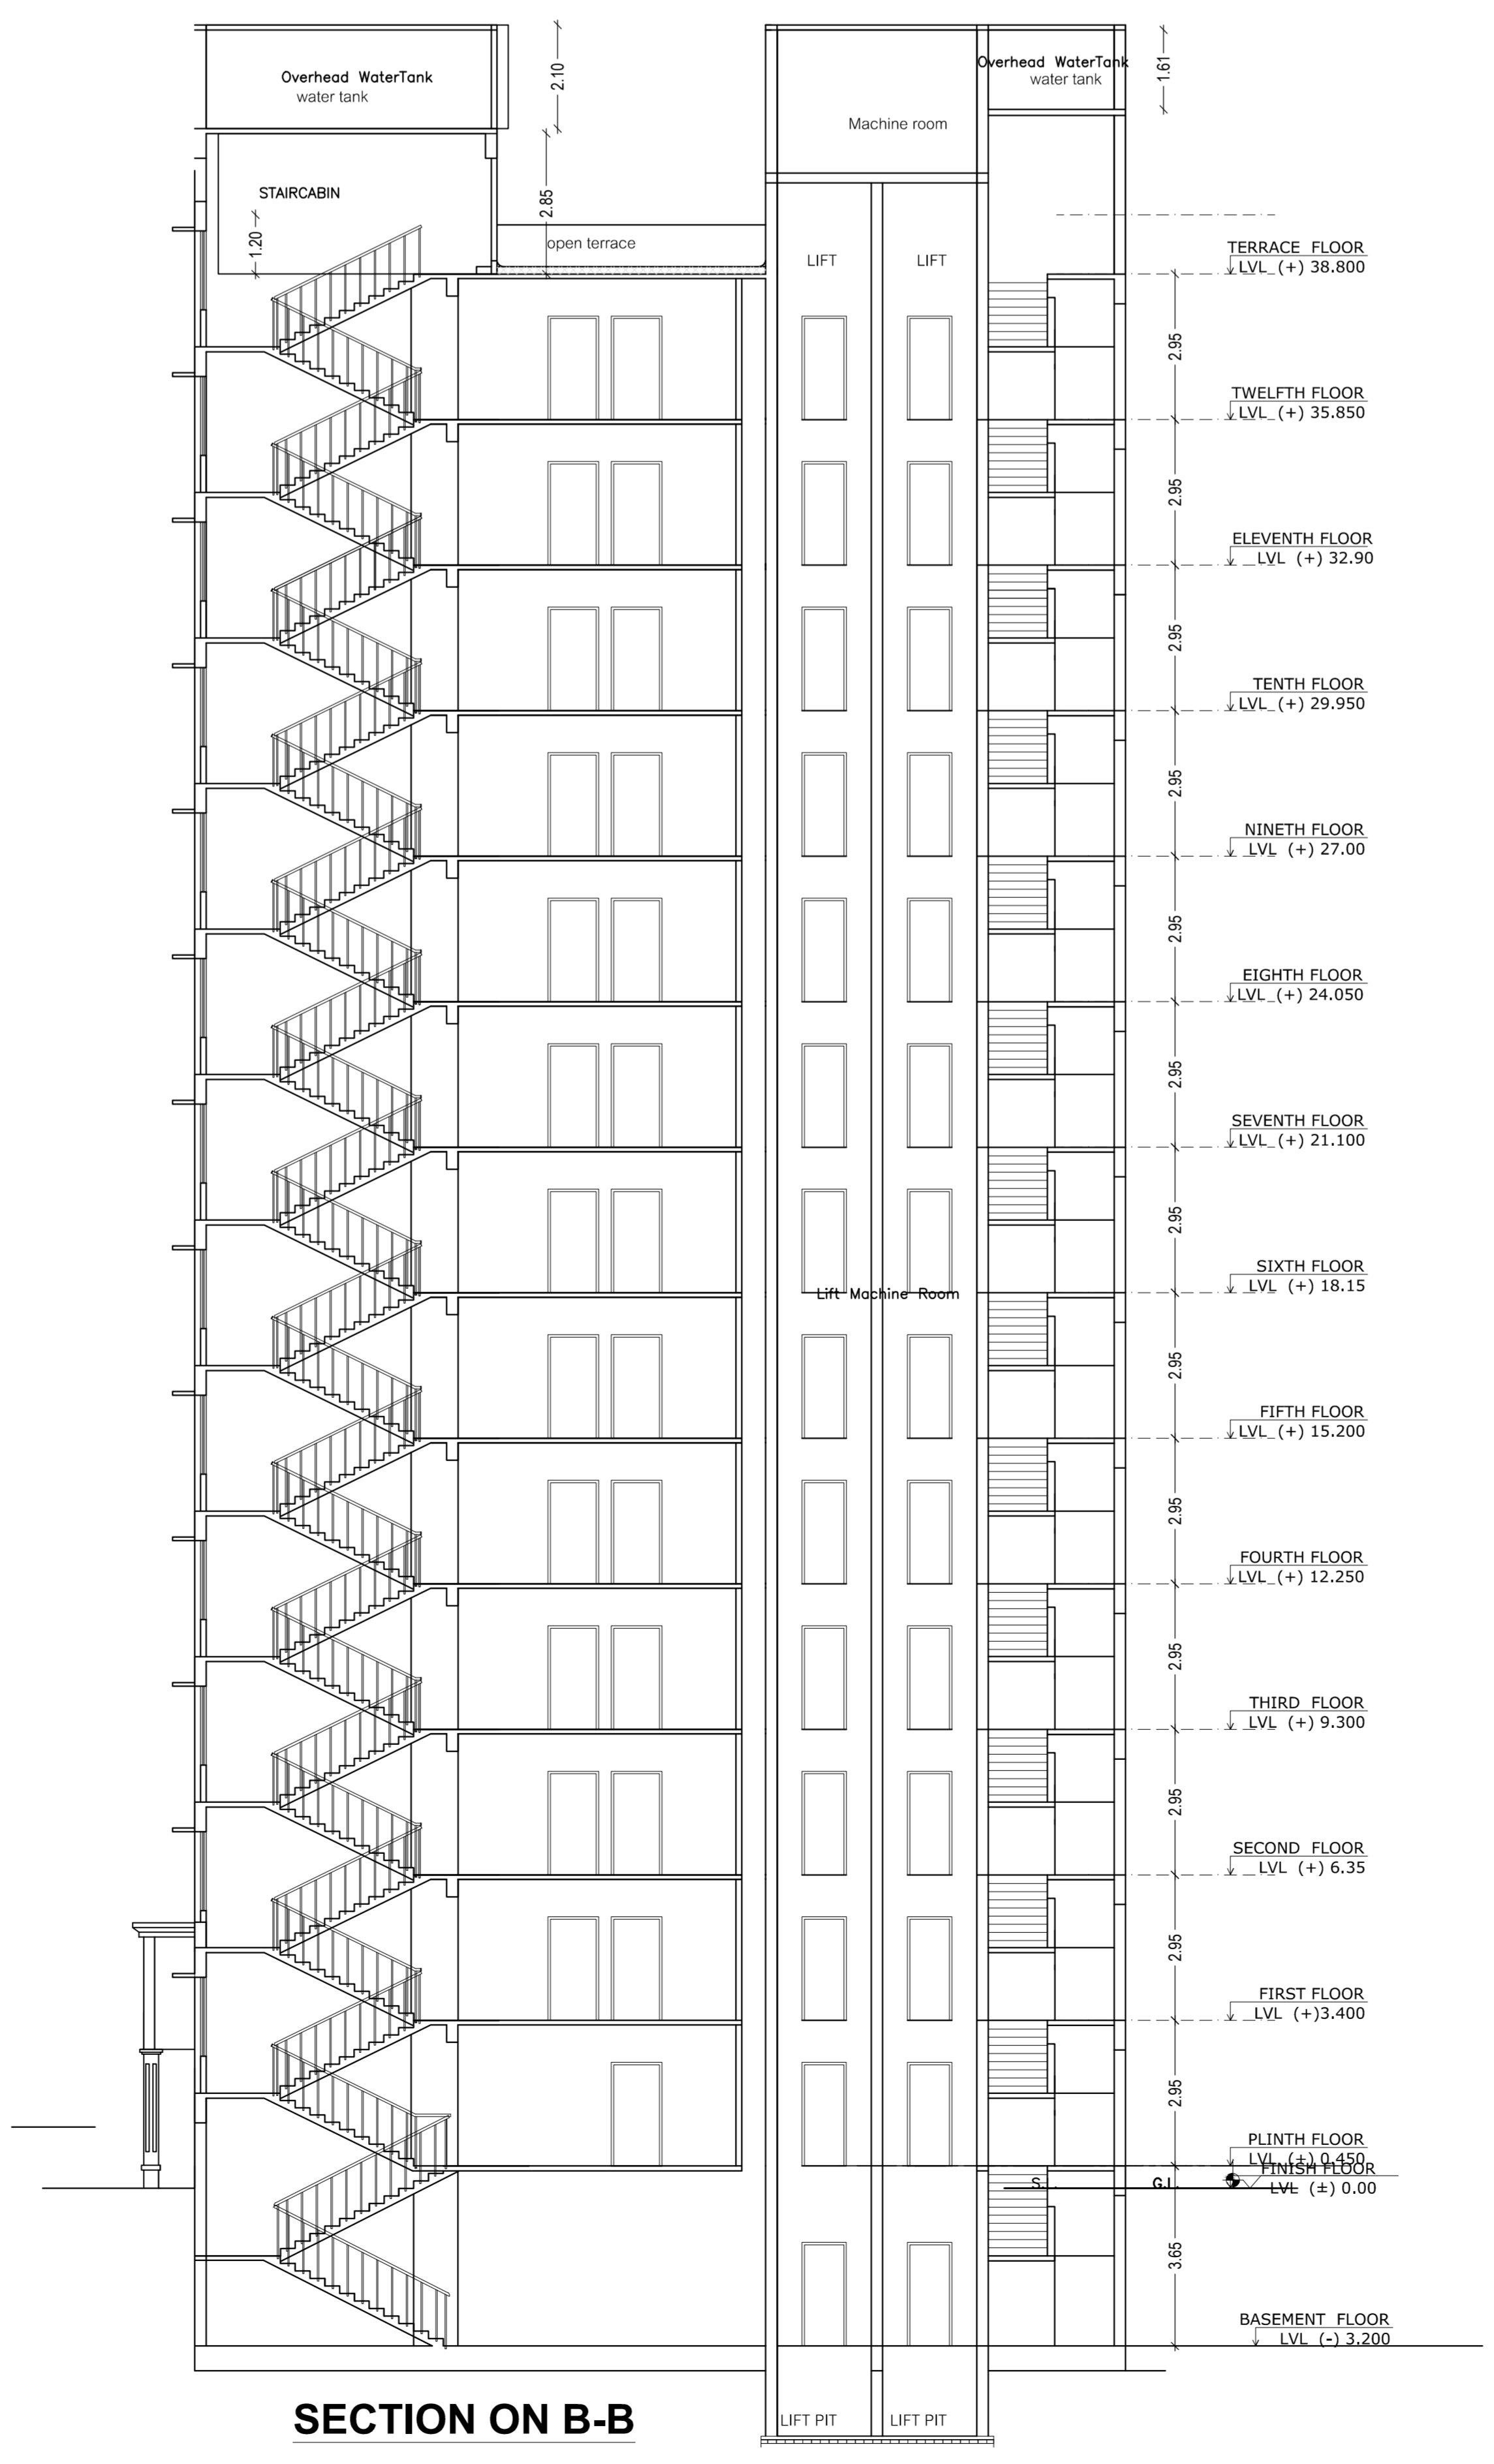


SECTION ON B-B

LTP NAME AND SIGNATURE	STRUCTURAL ENGR NAME AND SIGNATURE	BUILDER NAME AND SIGNATURE
Bhavik Sengupta AMC/03/03/2017		


Proposal No.	ANC/03/03/000018
Owner Name	ASHANA HOUSING LIMITED
Plot No	25, 105, 311
Plot No	446, 447, 509
Village Name	ASHANG
Use	Residential
Sub Use	Group Housing

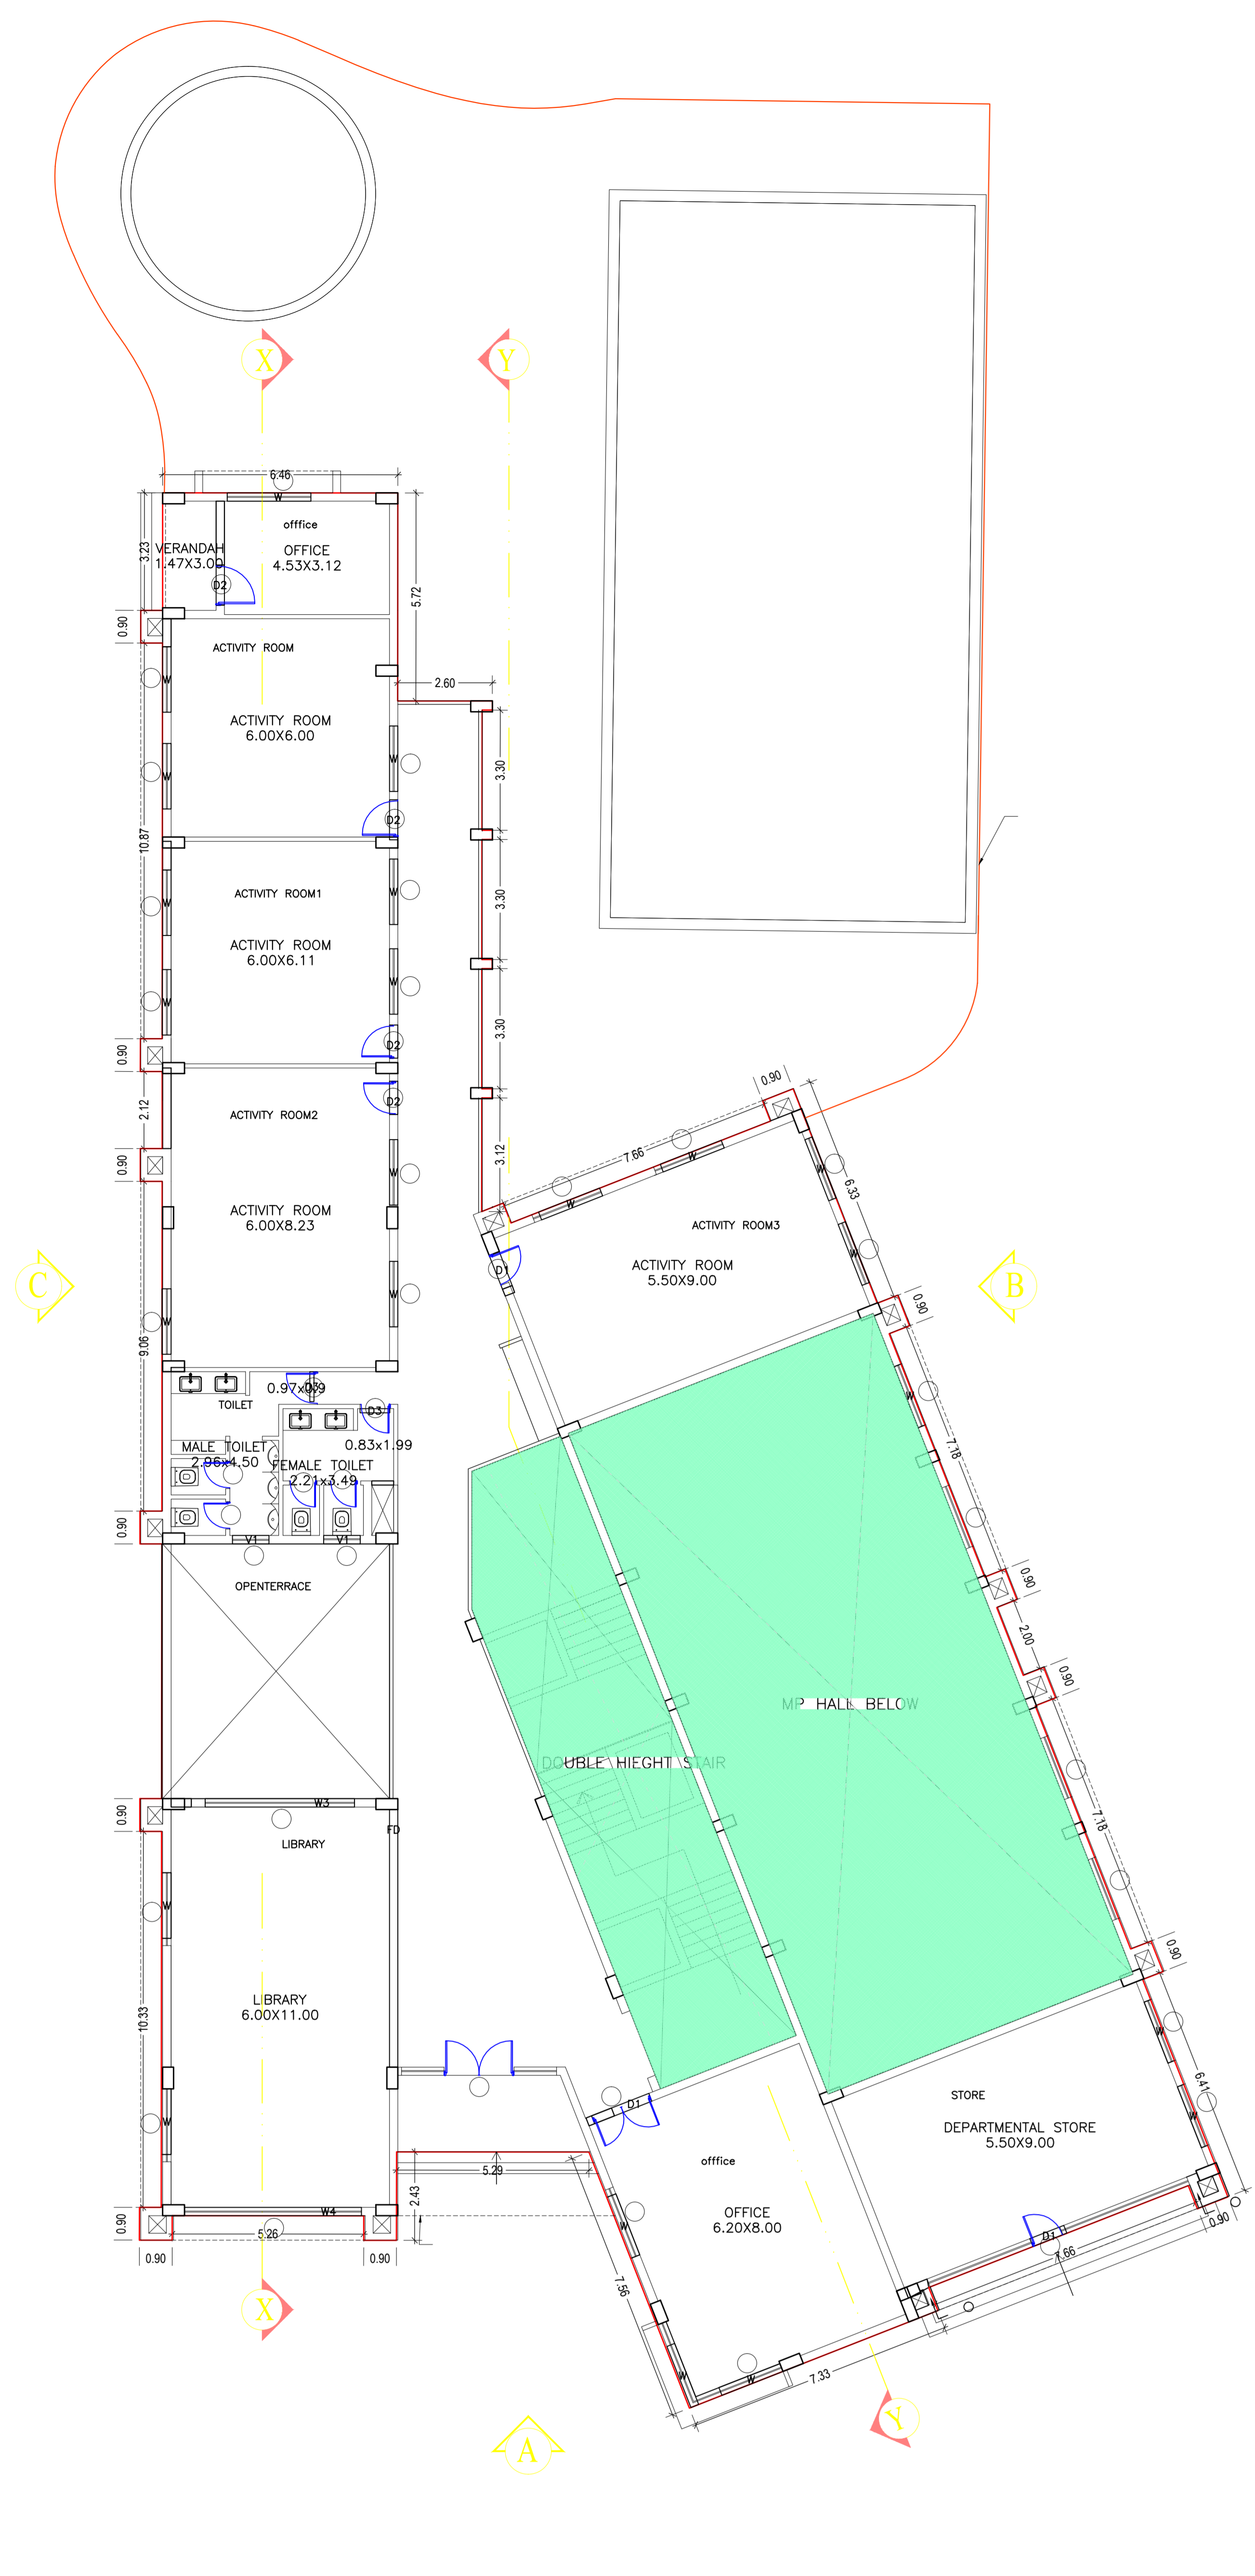


GROUND FLOOR PLAN
(Proposed)
(SCALE 1:100)

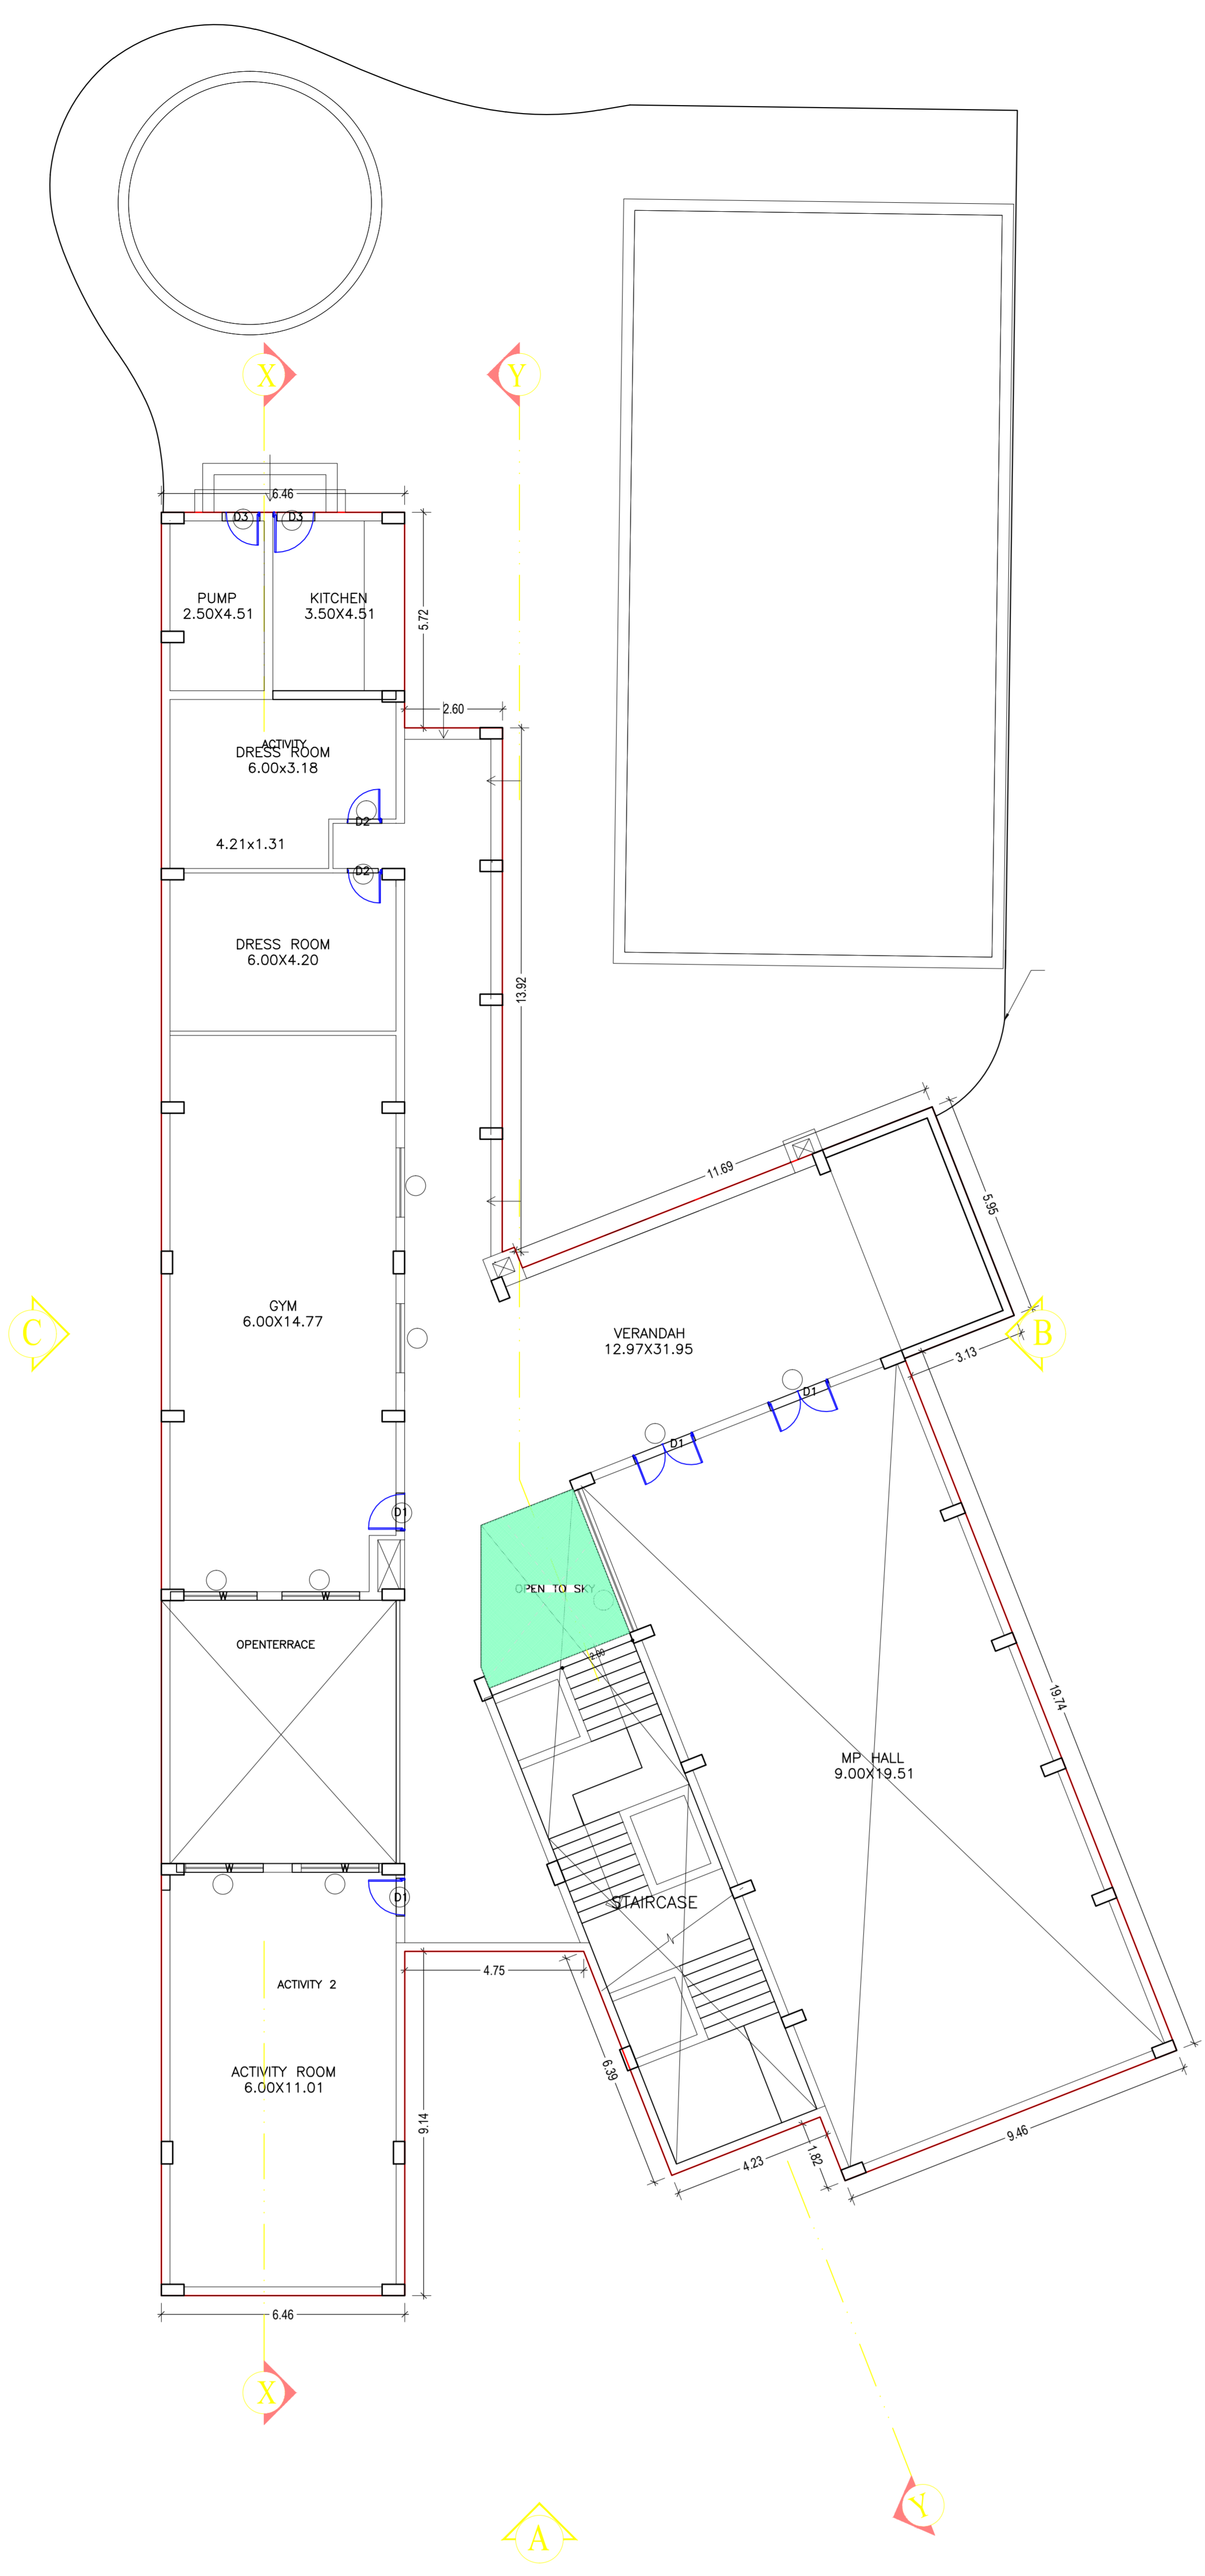

BASEMENT FLOOR PLAN
(Proposed)
(SCALE 1:100)

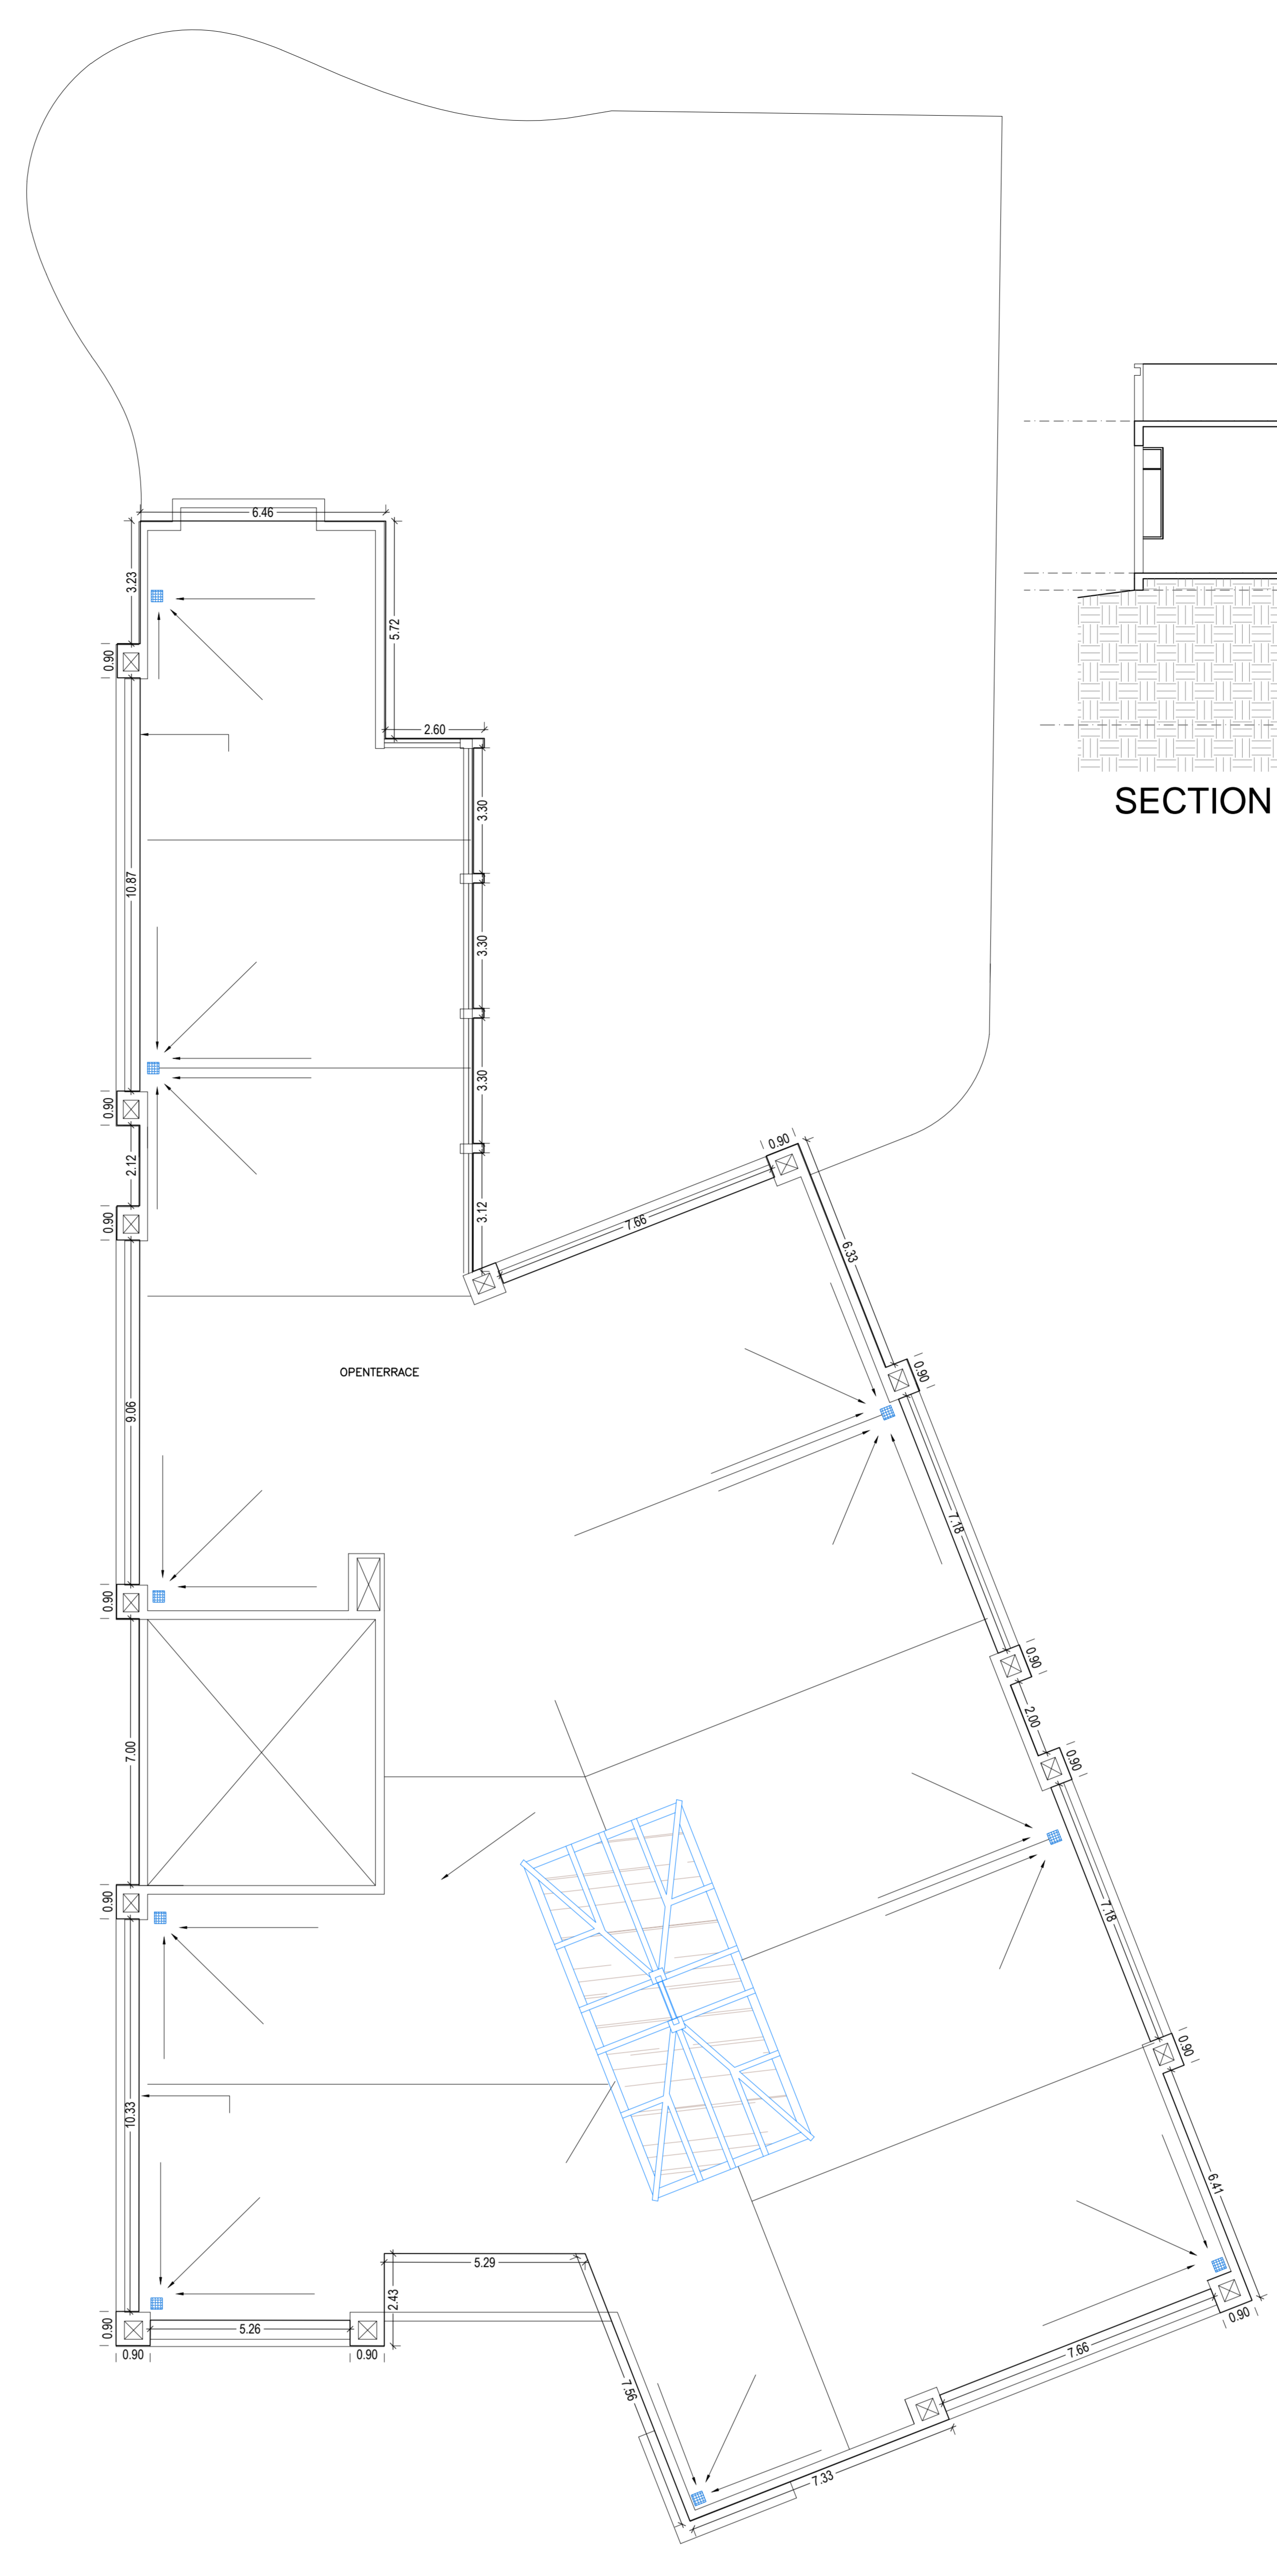

TERRACE FLOOR PLAN
(SCALE 1:100)

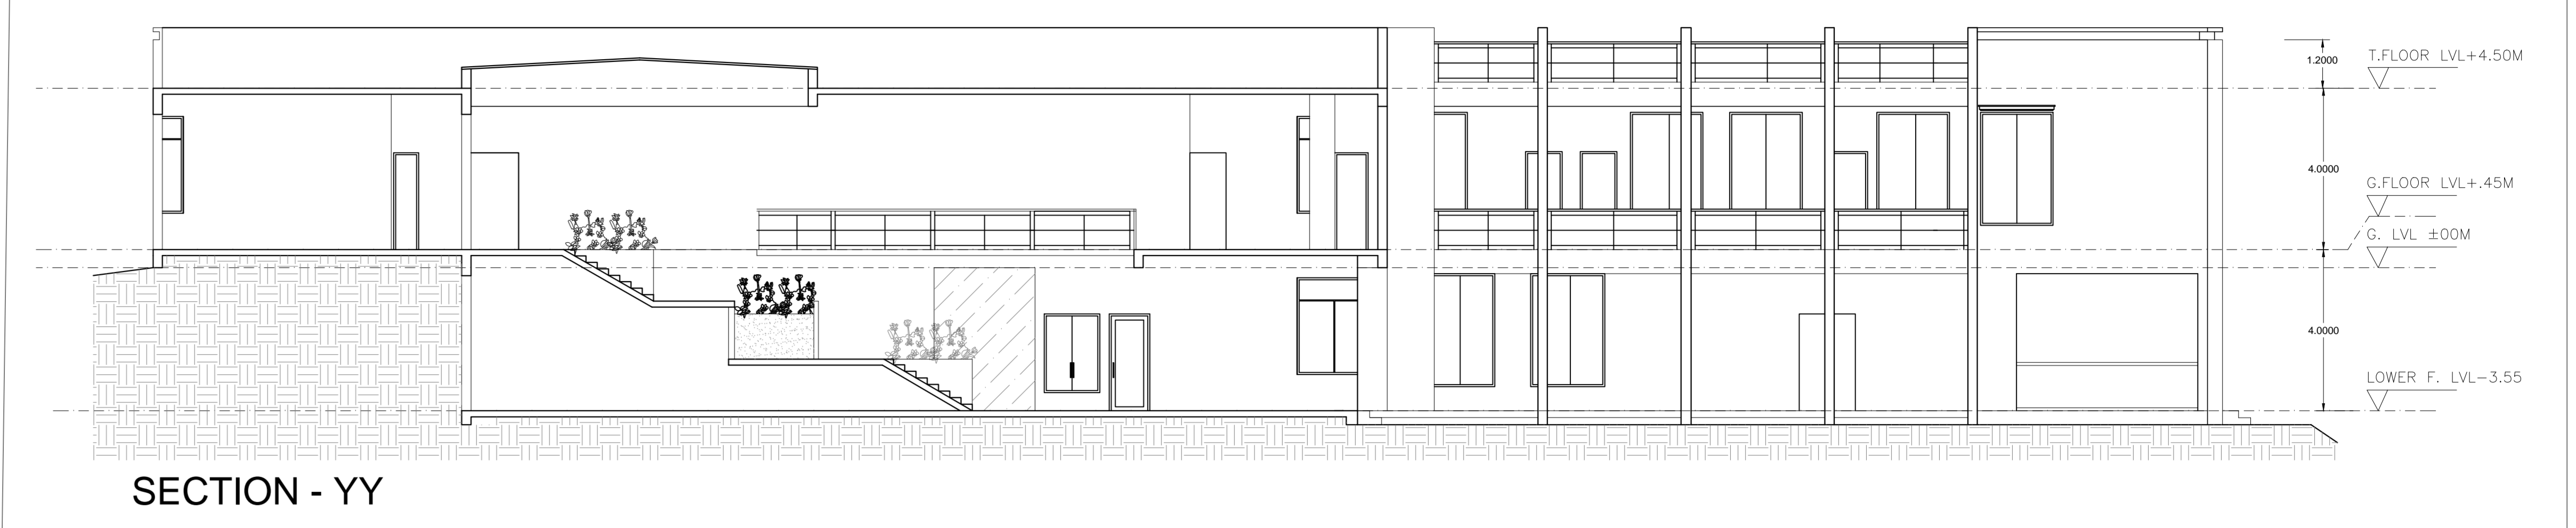

SECTION - YY

Building -BLOCK D (CLUB HOUSE)

Floor Name	Number of Area (Sq.M)	Number of Area (Sq.M)	Number of Area (Sq.M)	Number of Area (Sq.M)	Number of Area (Sq.M)	Total Covered Area (Sq.M)
Basement Floor	120.11	13.59	674.86	674.86	674.86	674.86
Ground Floor	84.85	243.79	95.06	95.06	95.06	95.06
Terrace Floor	4.50	0.00	1.00	1.00	1.00	1.00
Total	109.46	257.38	1270.91	1270.91	1270.91	1270.91
Total Number of Rooms	1					
Total	109.46	257.38	1270.91	1270.91	1270.91	1270.91

SCHEDULE OF DOOR:

DOOR NAME	NAME	LENGTH	HEIGHT	MOS
BLOCK/CELL HOUSE	D2	0.82	2.10	02
BLOCK/CELL HOUSE	D3	0.82	2.10	02
BLOCK/CELL HOUSE	D4	0.91	2.10	02
BLOCK/CELL HOUSE	D5	0.82	2.10	01
BLOCK/CELL HOUSE	D6	1.80	2.10	02
BLOCK/CELL HOUSE	D7	1.80	2.10	04
BLOCK/CELL HOUSE	D8	1.00	2.10	02
BLOCK/CELL HOUSE	D9	1.84	2.10	01
BLOCK/CELL HOUSE	D10	1.80	2.10	01
BLOCK/CELL HOUSE	D11	1.71	2.10	01
BLOCK/CELL HOUSE	D12	7.88	2.10	01

SCHEDULE OF WINDOW/VENTILATION:


WINDOW NAME	NAME	LENGTH	HEIGHT	MOS
BLOCK/CELL HOUSE	V1	1.80	1.20	02
BLOCK/CELL HOUSE	V2	1.80	1.20	02
BLOCK/CELL HOUSE	V3	2.86	1.20	01
BLOCK/CELL HOUSE	V4	2.20	1.20	04
BLOCK/CELL HOUSE	V5	4.10	1.20	01
BLOCK/CELL HOUSE	V6	4.88	1.20	01

Unit/BUA Table for Building -BLOCK D (CLUB HOUSE)


FLOOR	Room	Sub Area Type	Unit/BUA Area	Count Area	No. of Rooms	No. of Tenement
GROUND FLOOR PLAN	ACTIVITY ROOM	PUB	36.36	36.36	1	1
	ACTIVITY ROOM	PUB	36.37	36.36	1	
	ACTIVITY ROOM	PUB	49.89	49.36	1	
	ACTIVITY ROOM	PUB	49.89	49.36	1	
BASEMENT FLOOR PLAN	ACTIVITY 2	PUB	39.26	39.17	3	2
	ACTIVITY 2	PUB	39.26	39.17	3	
Total			368.90	365.94	10	12




SECTION - XX

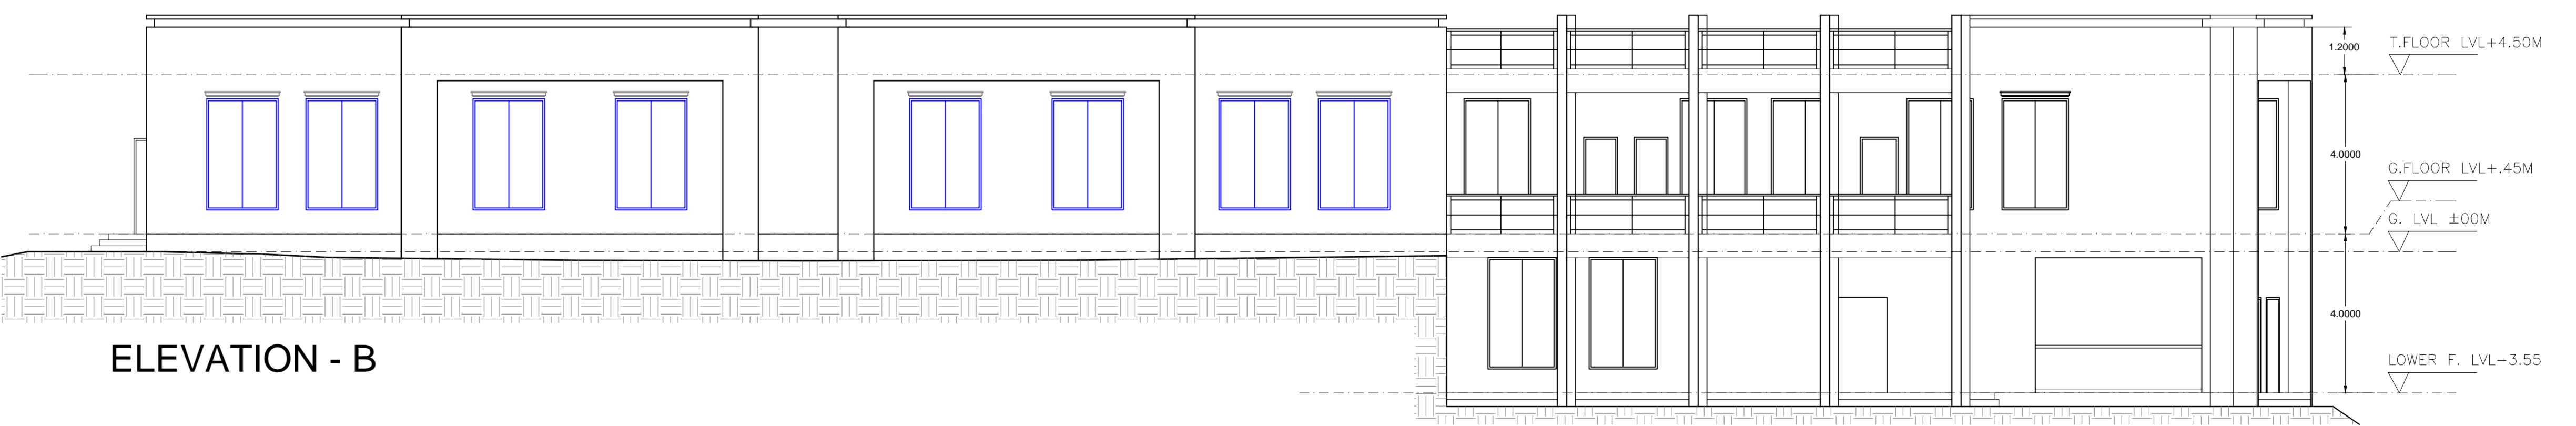

ELEVATION - B







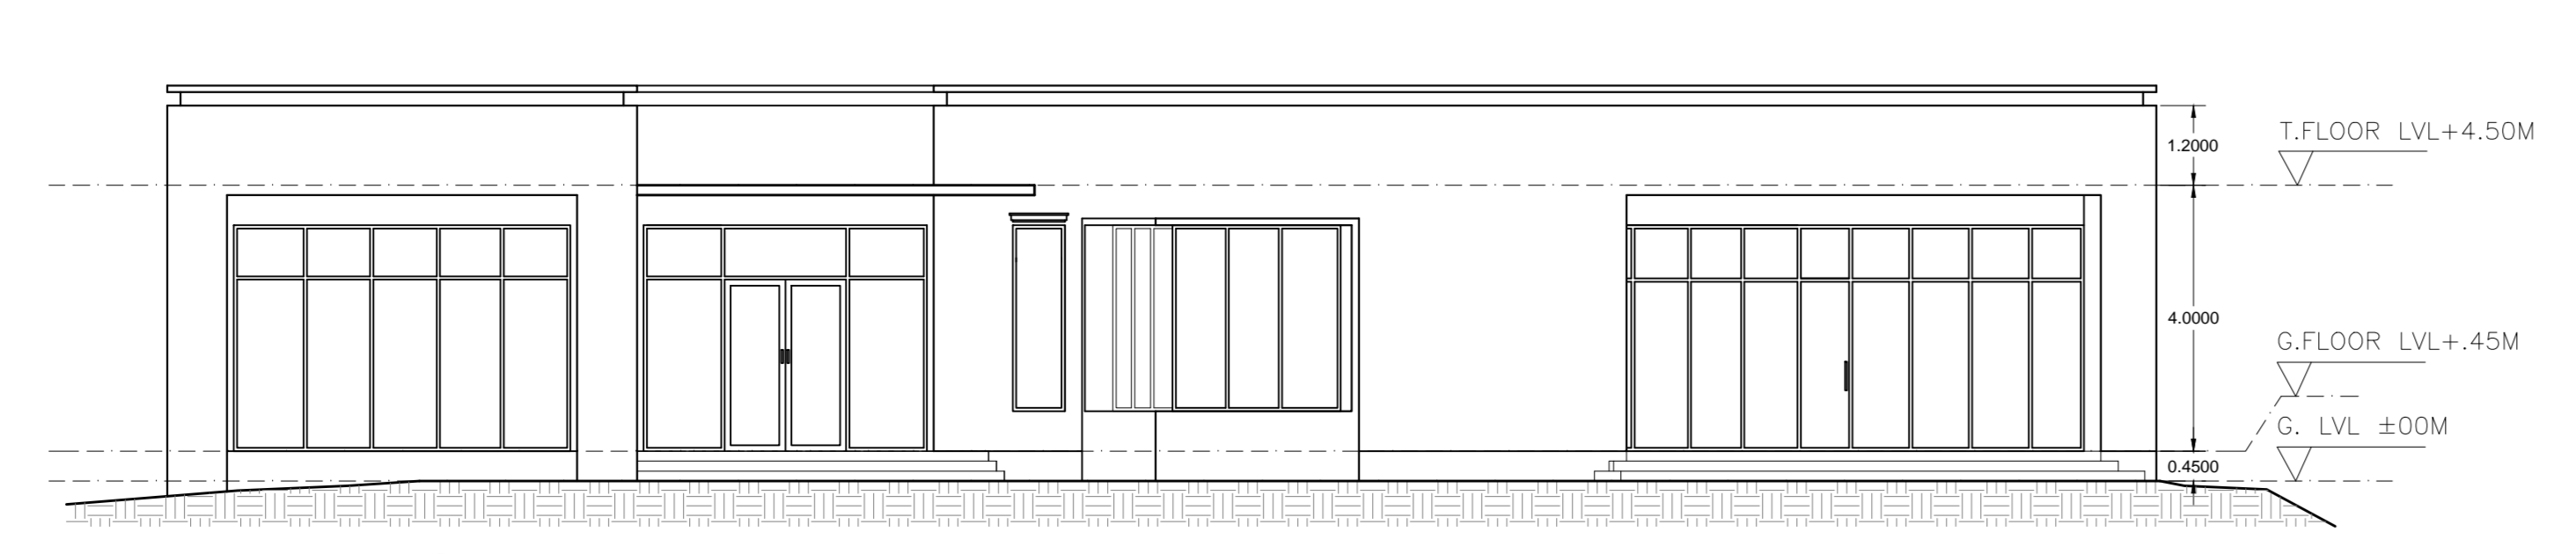


ELEVATION - A

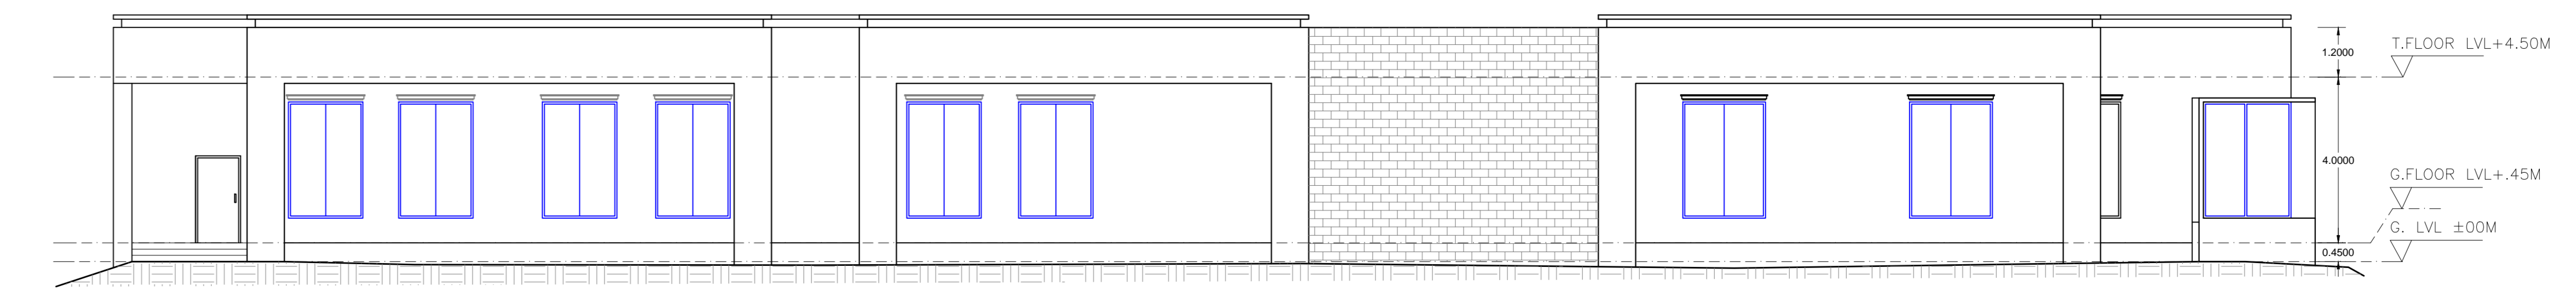

ELEVATION - C

LSP NAME AND SIGNATURE	STRUCTURAL ENGINEER NAME AND SIGNATURE	BUILDER NAME AND SIGNATURE
Bhavik Sengupta		
ANC/03/03/00017		

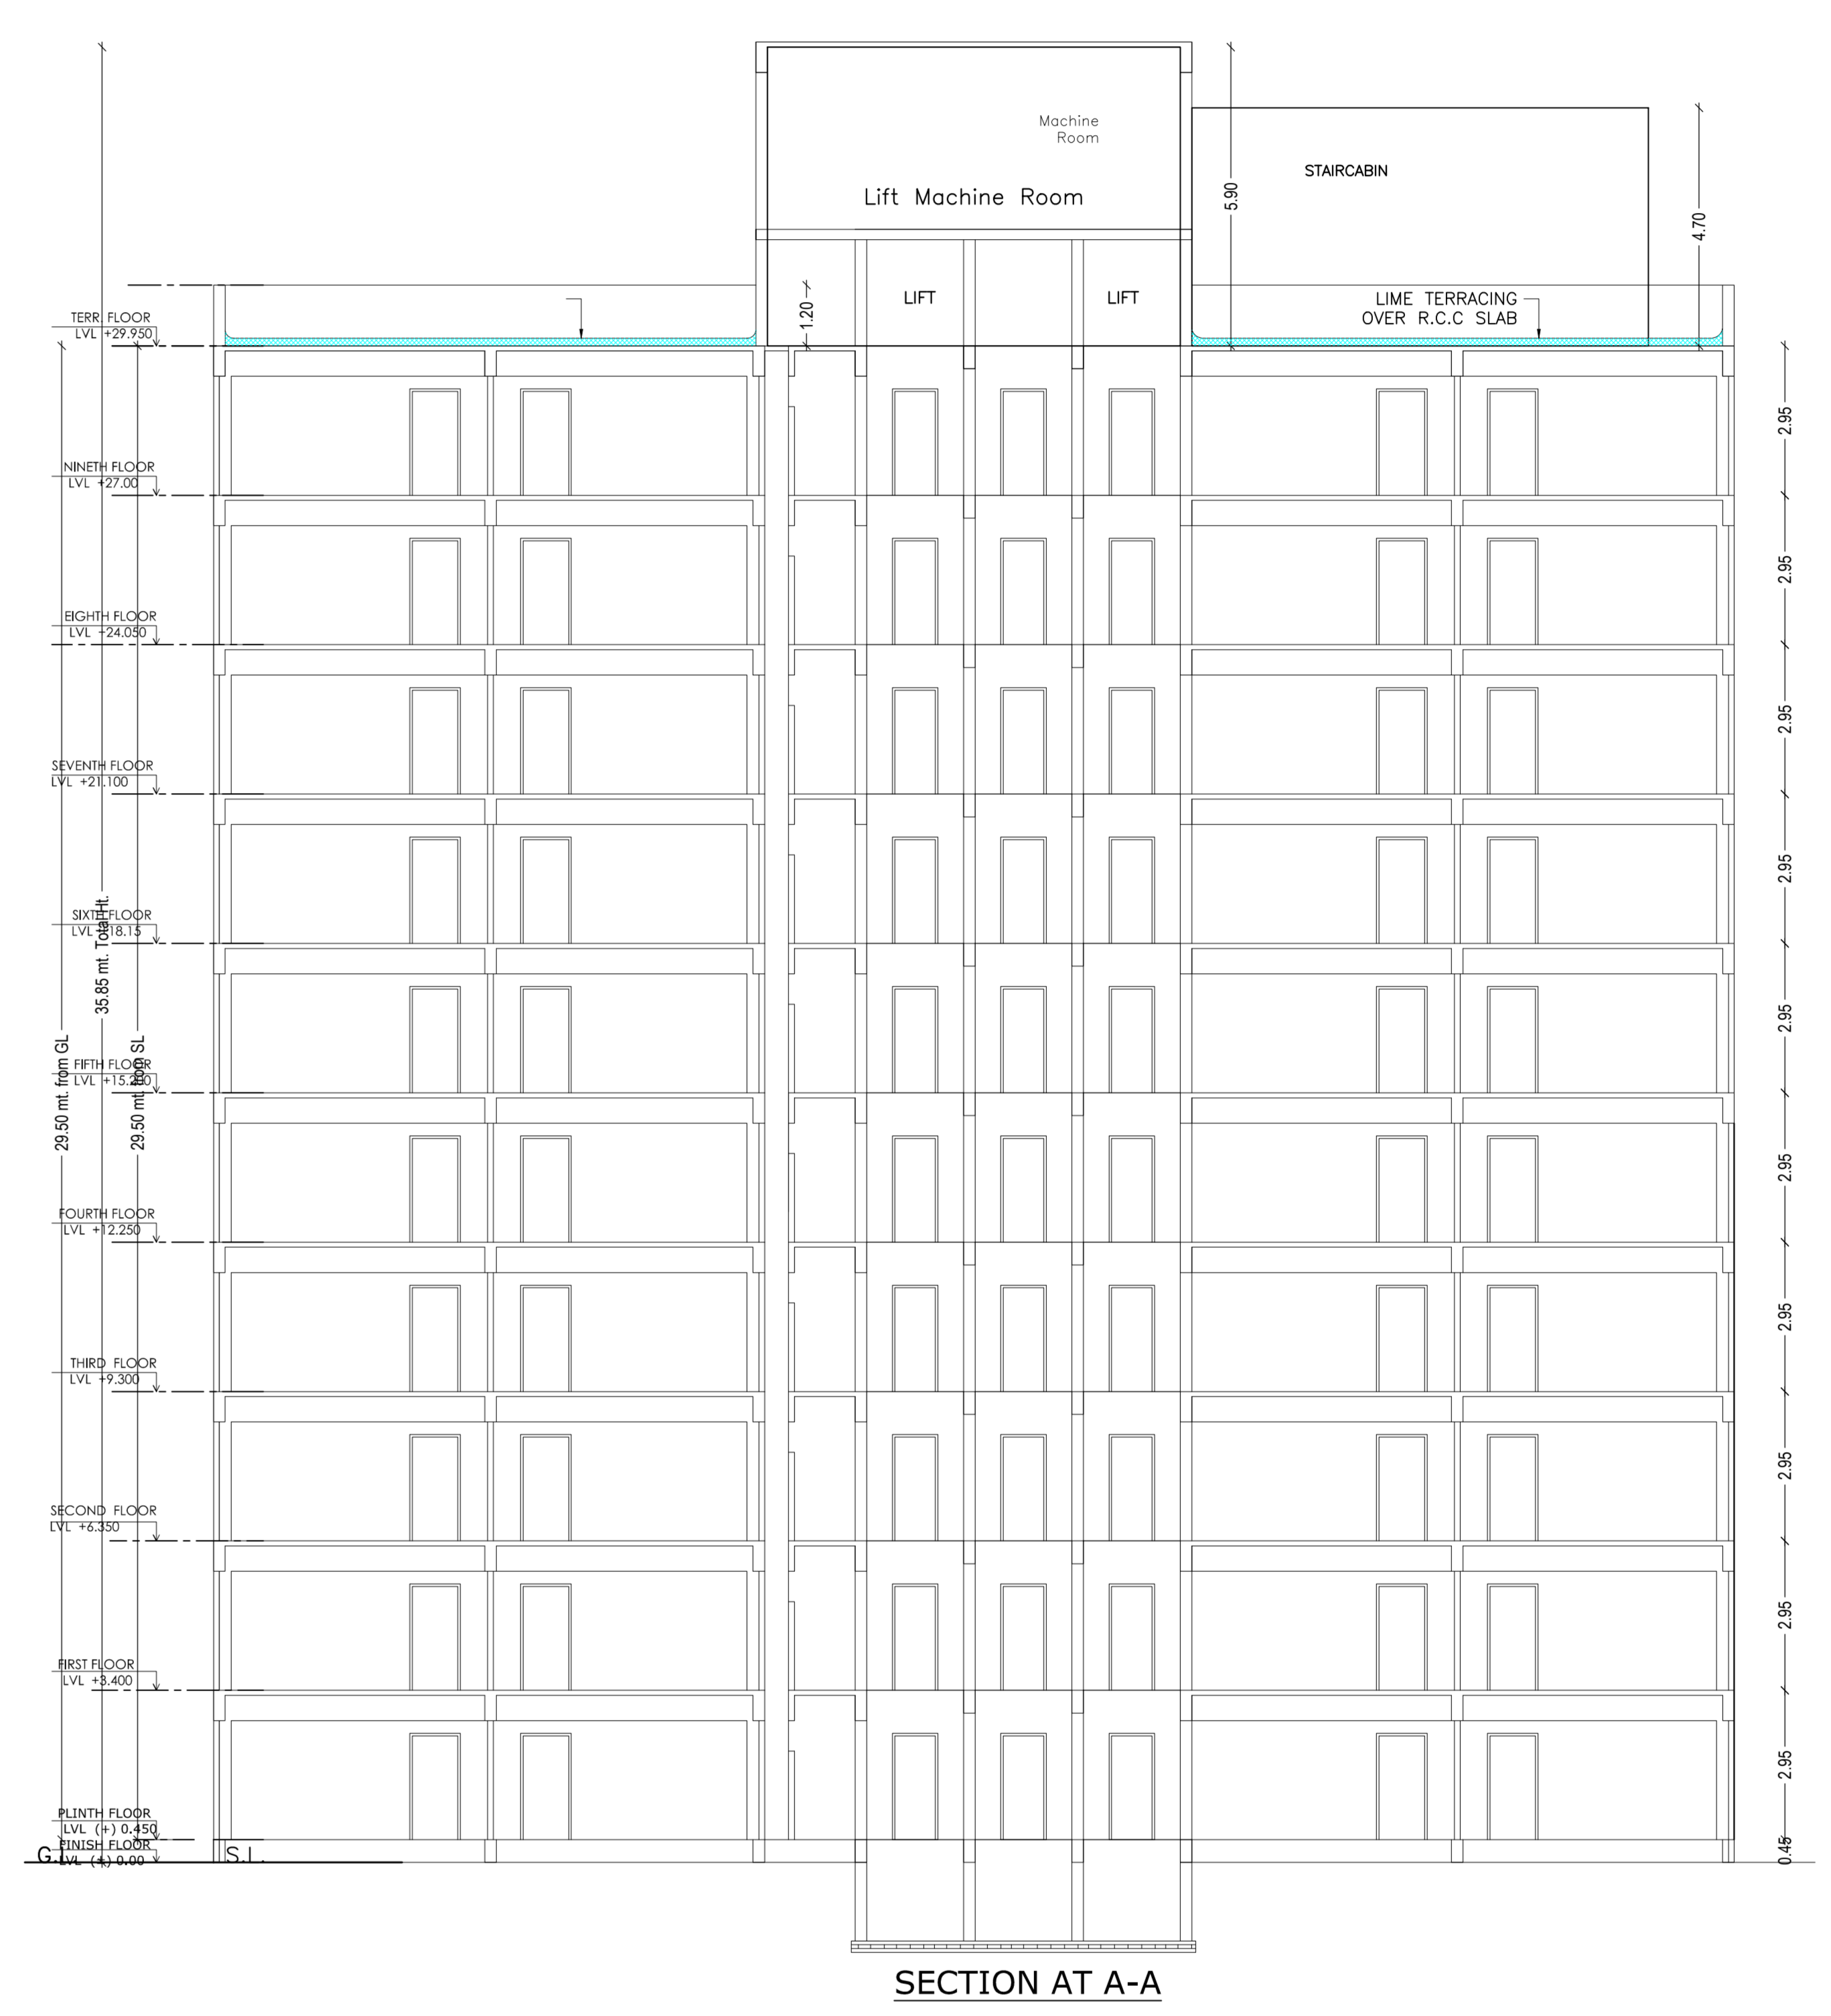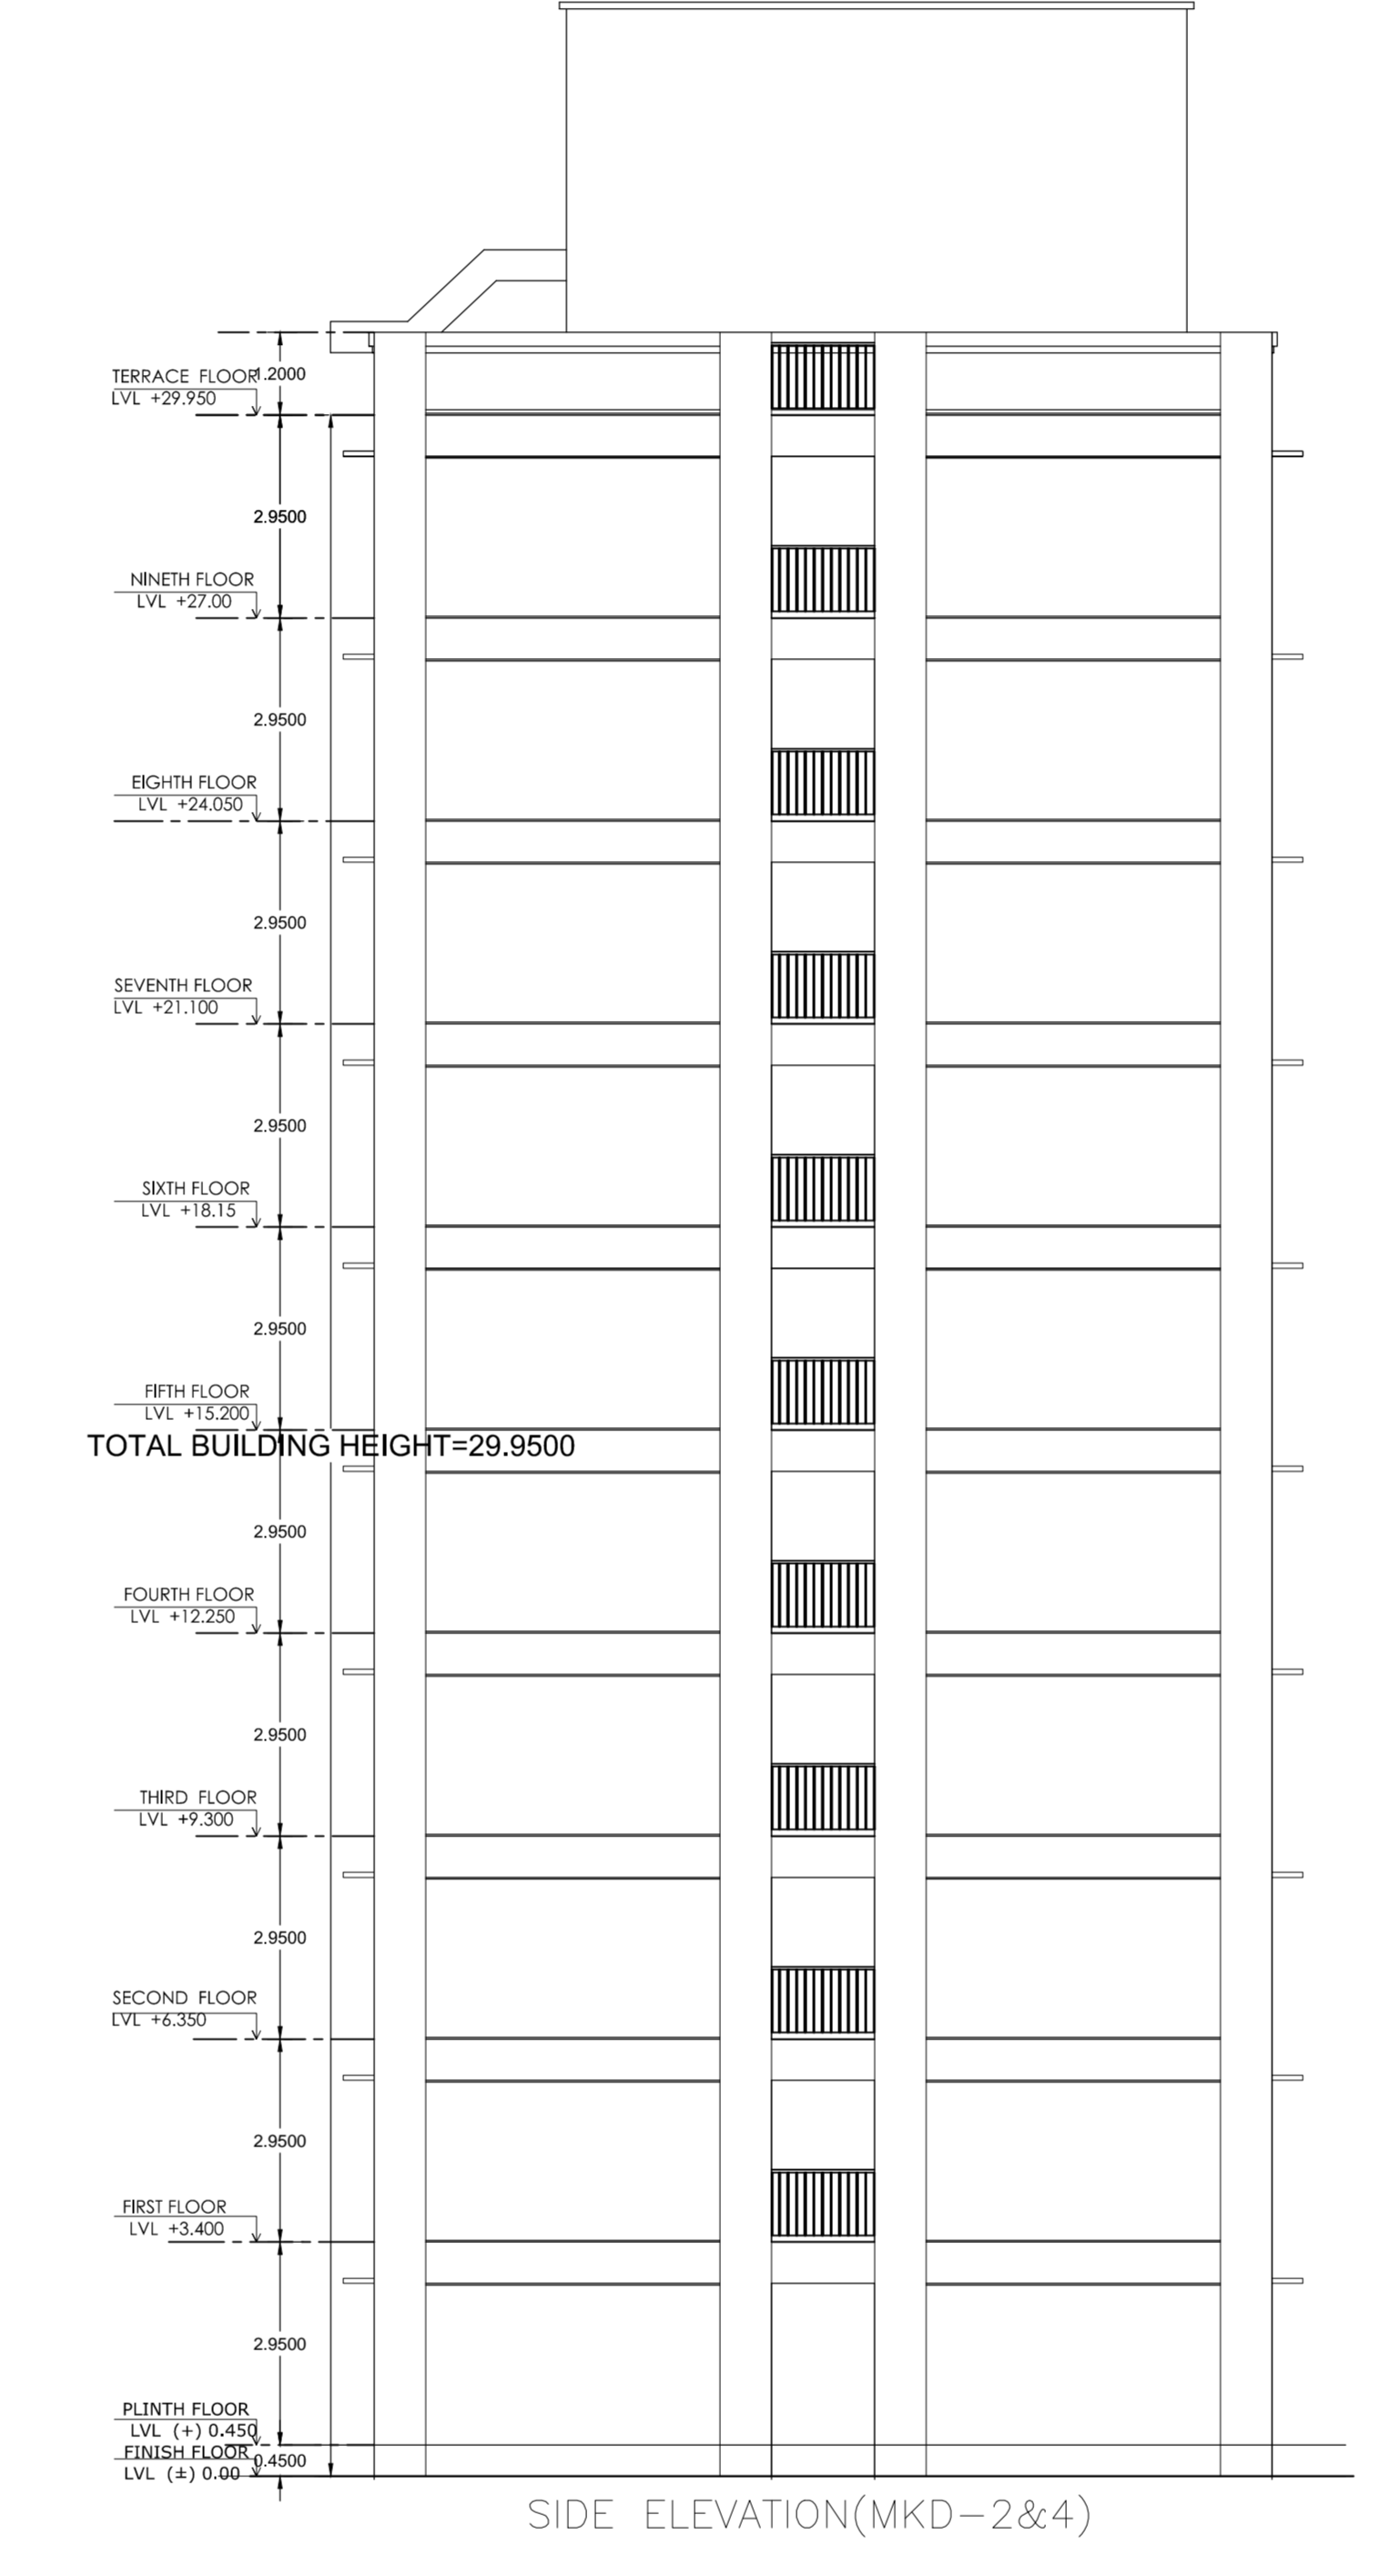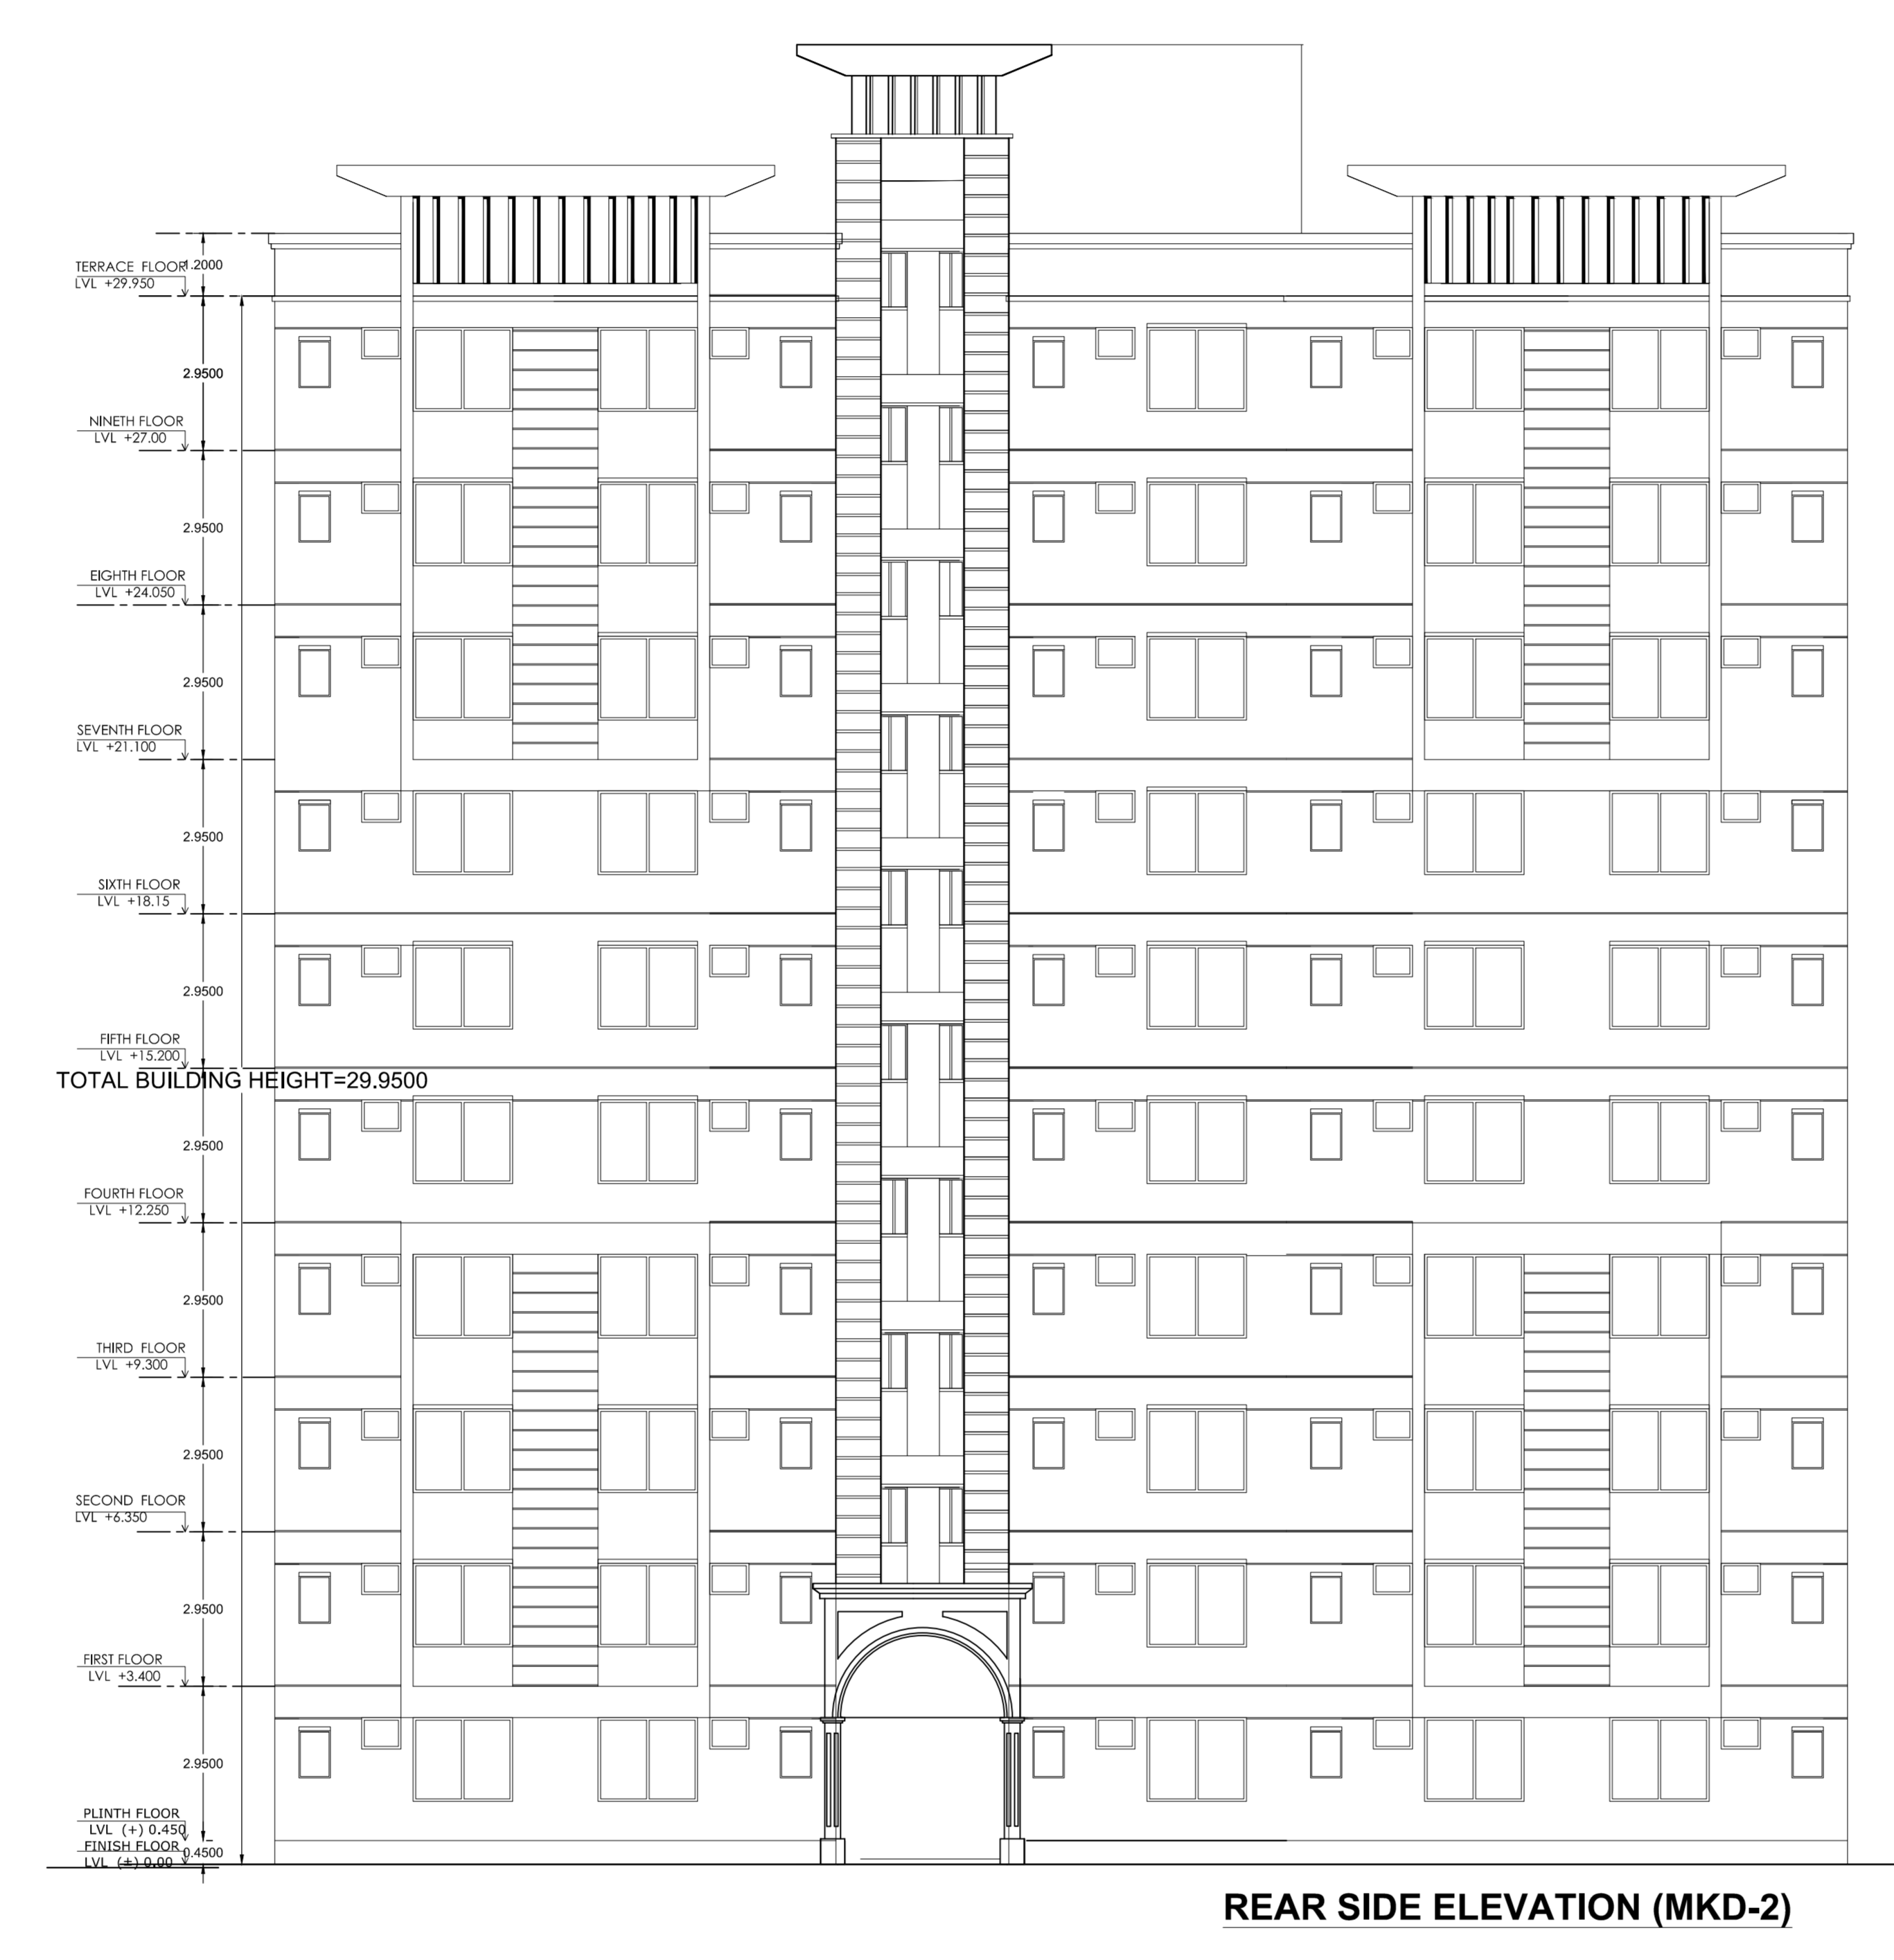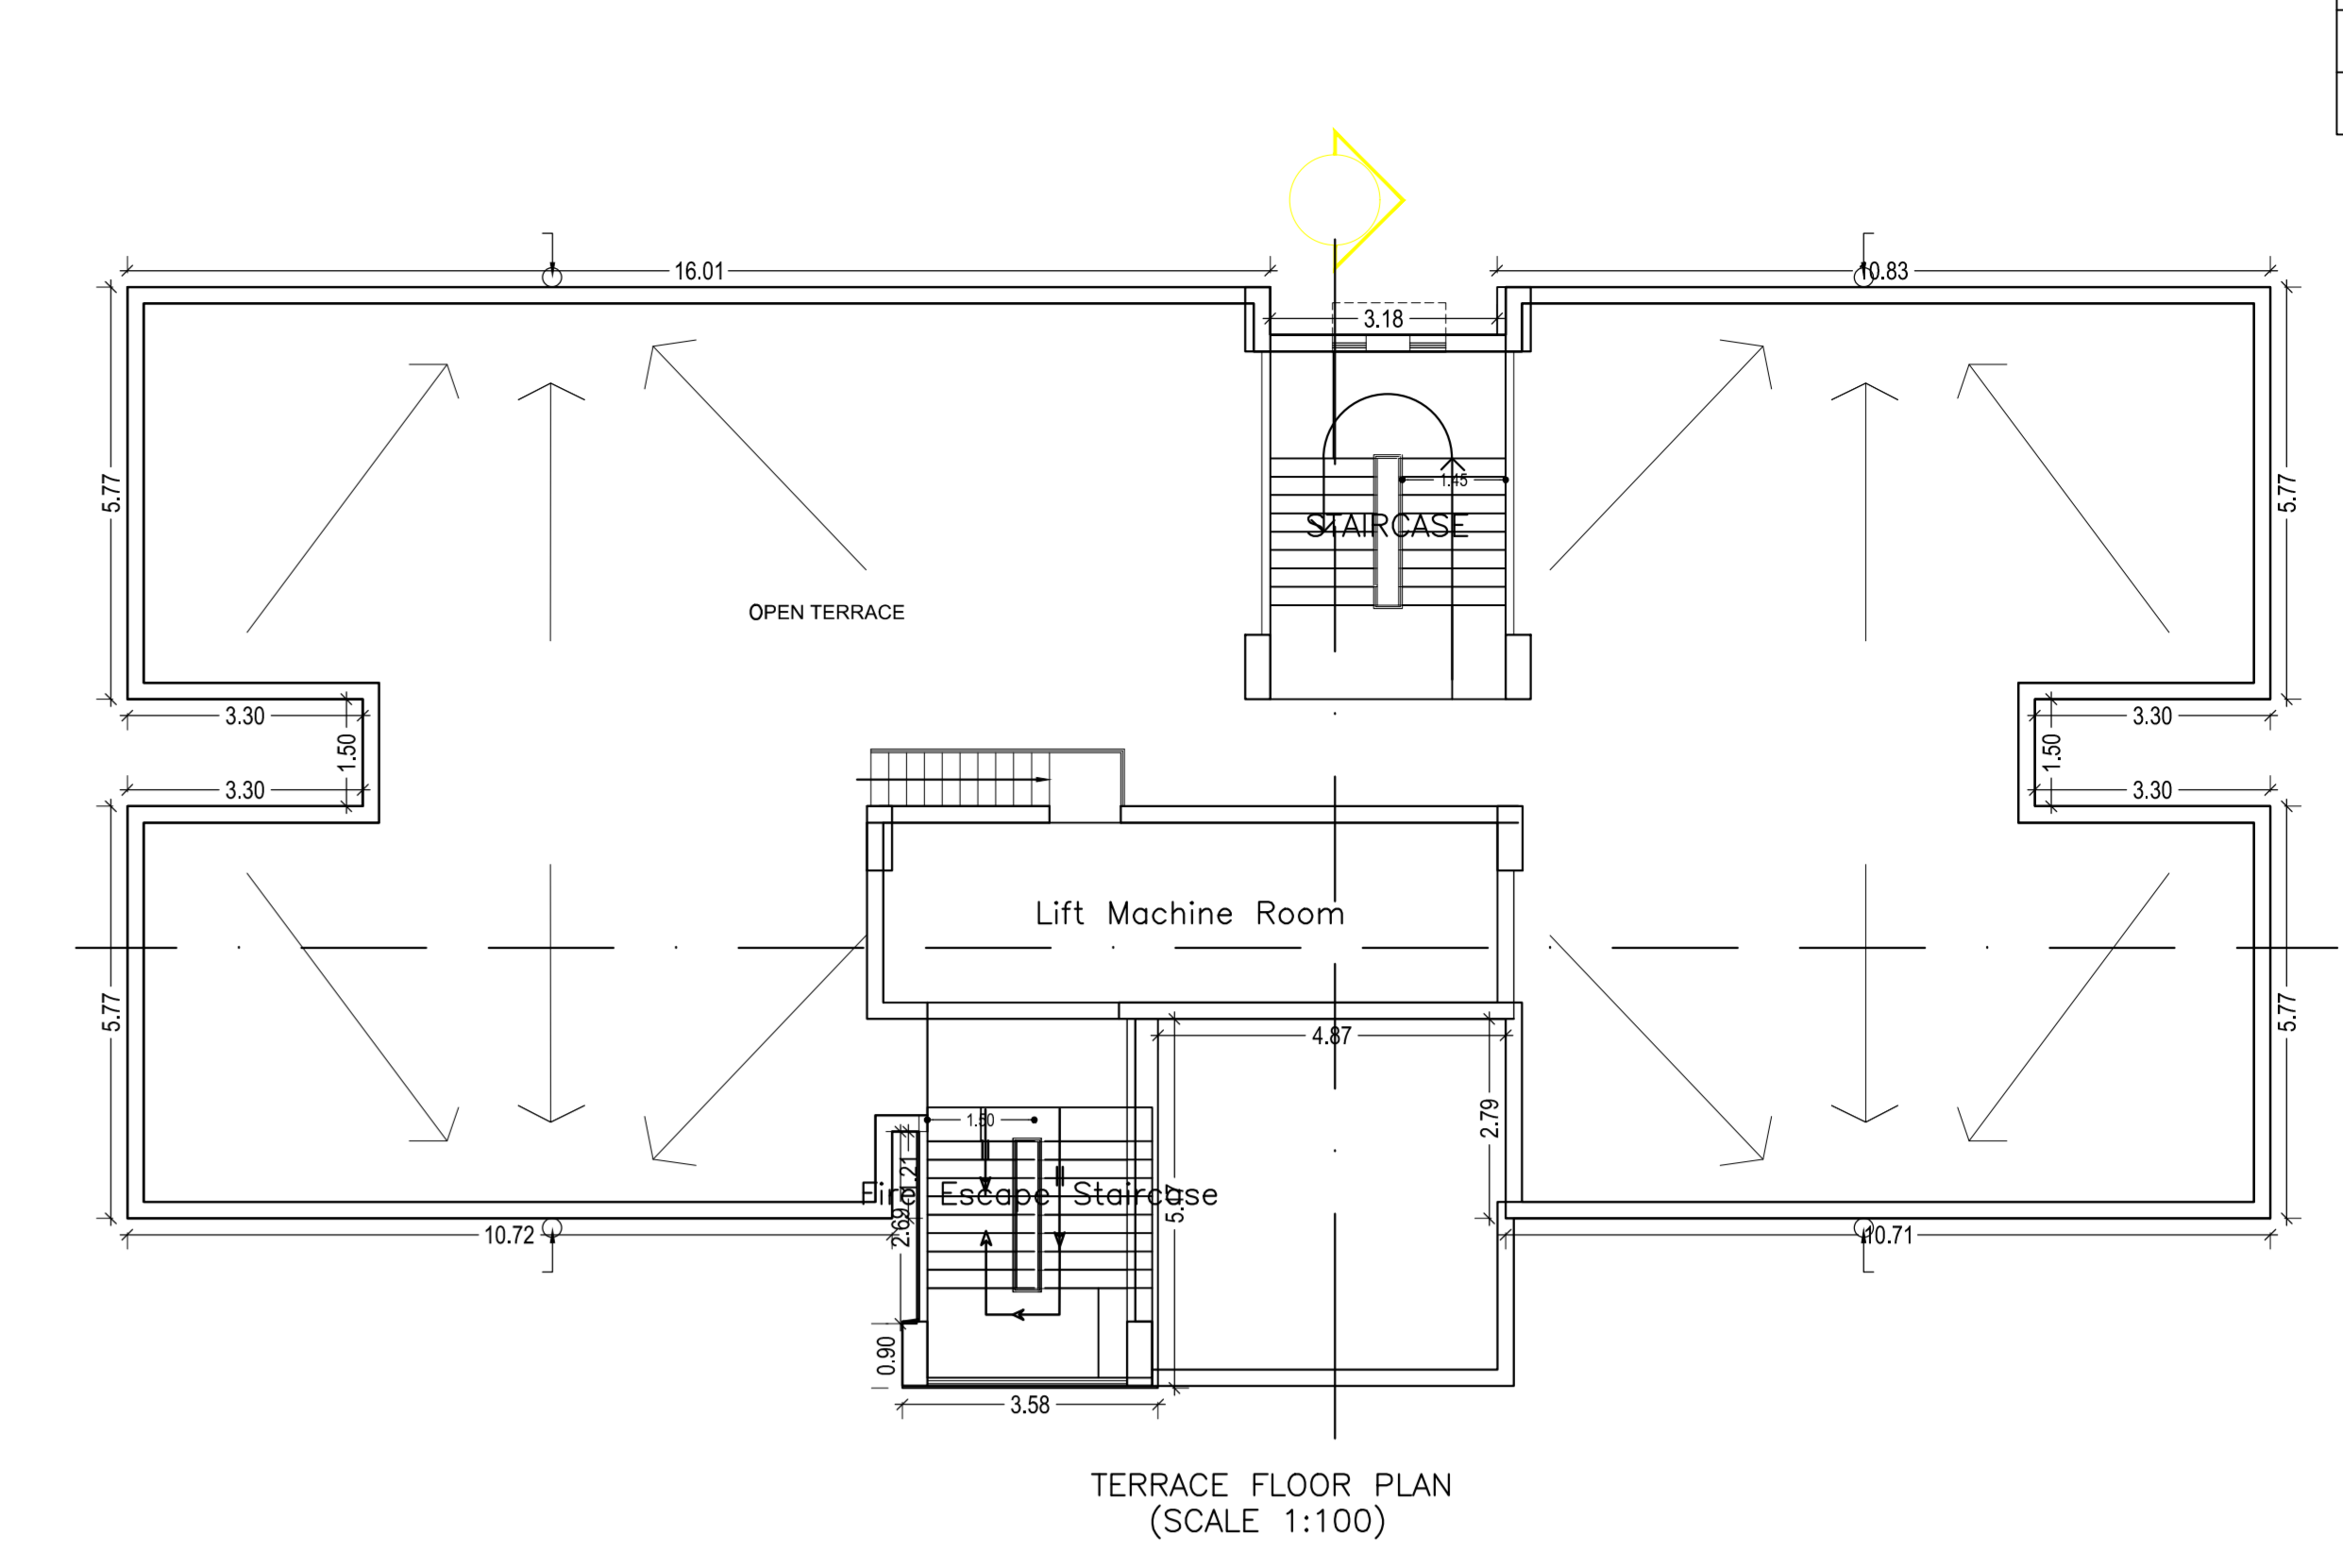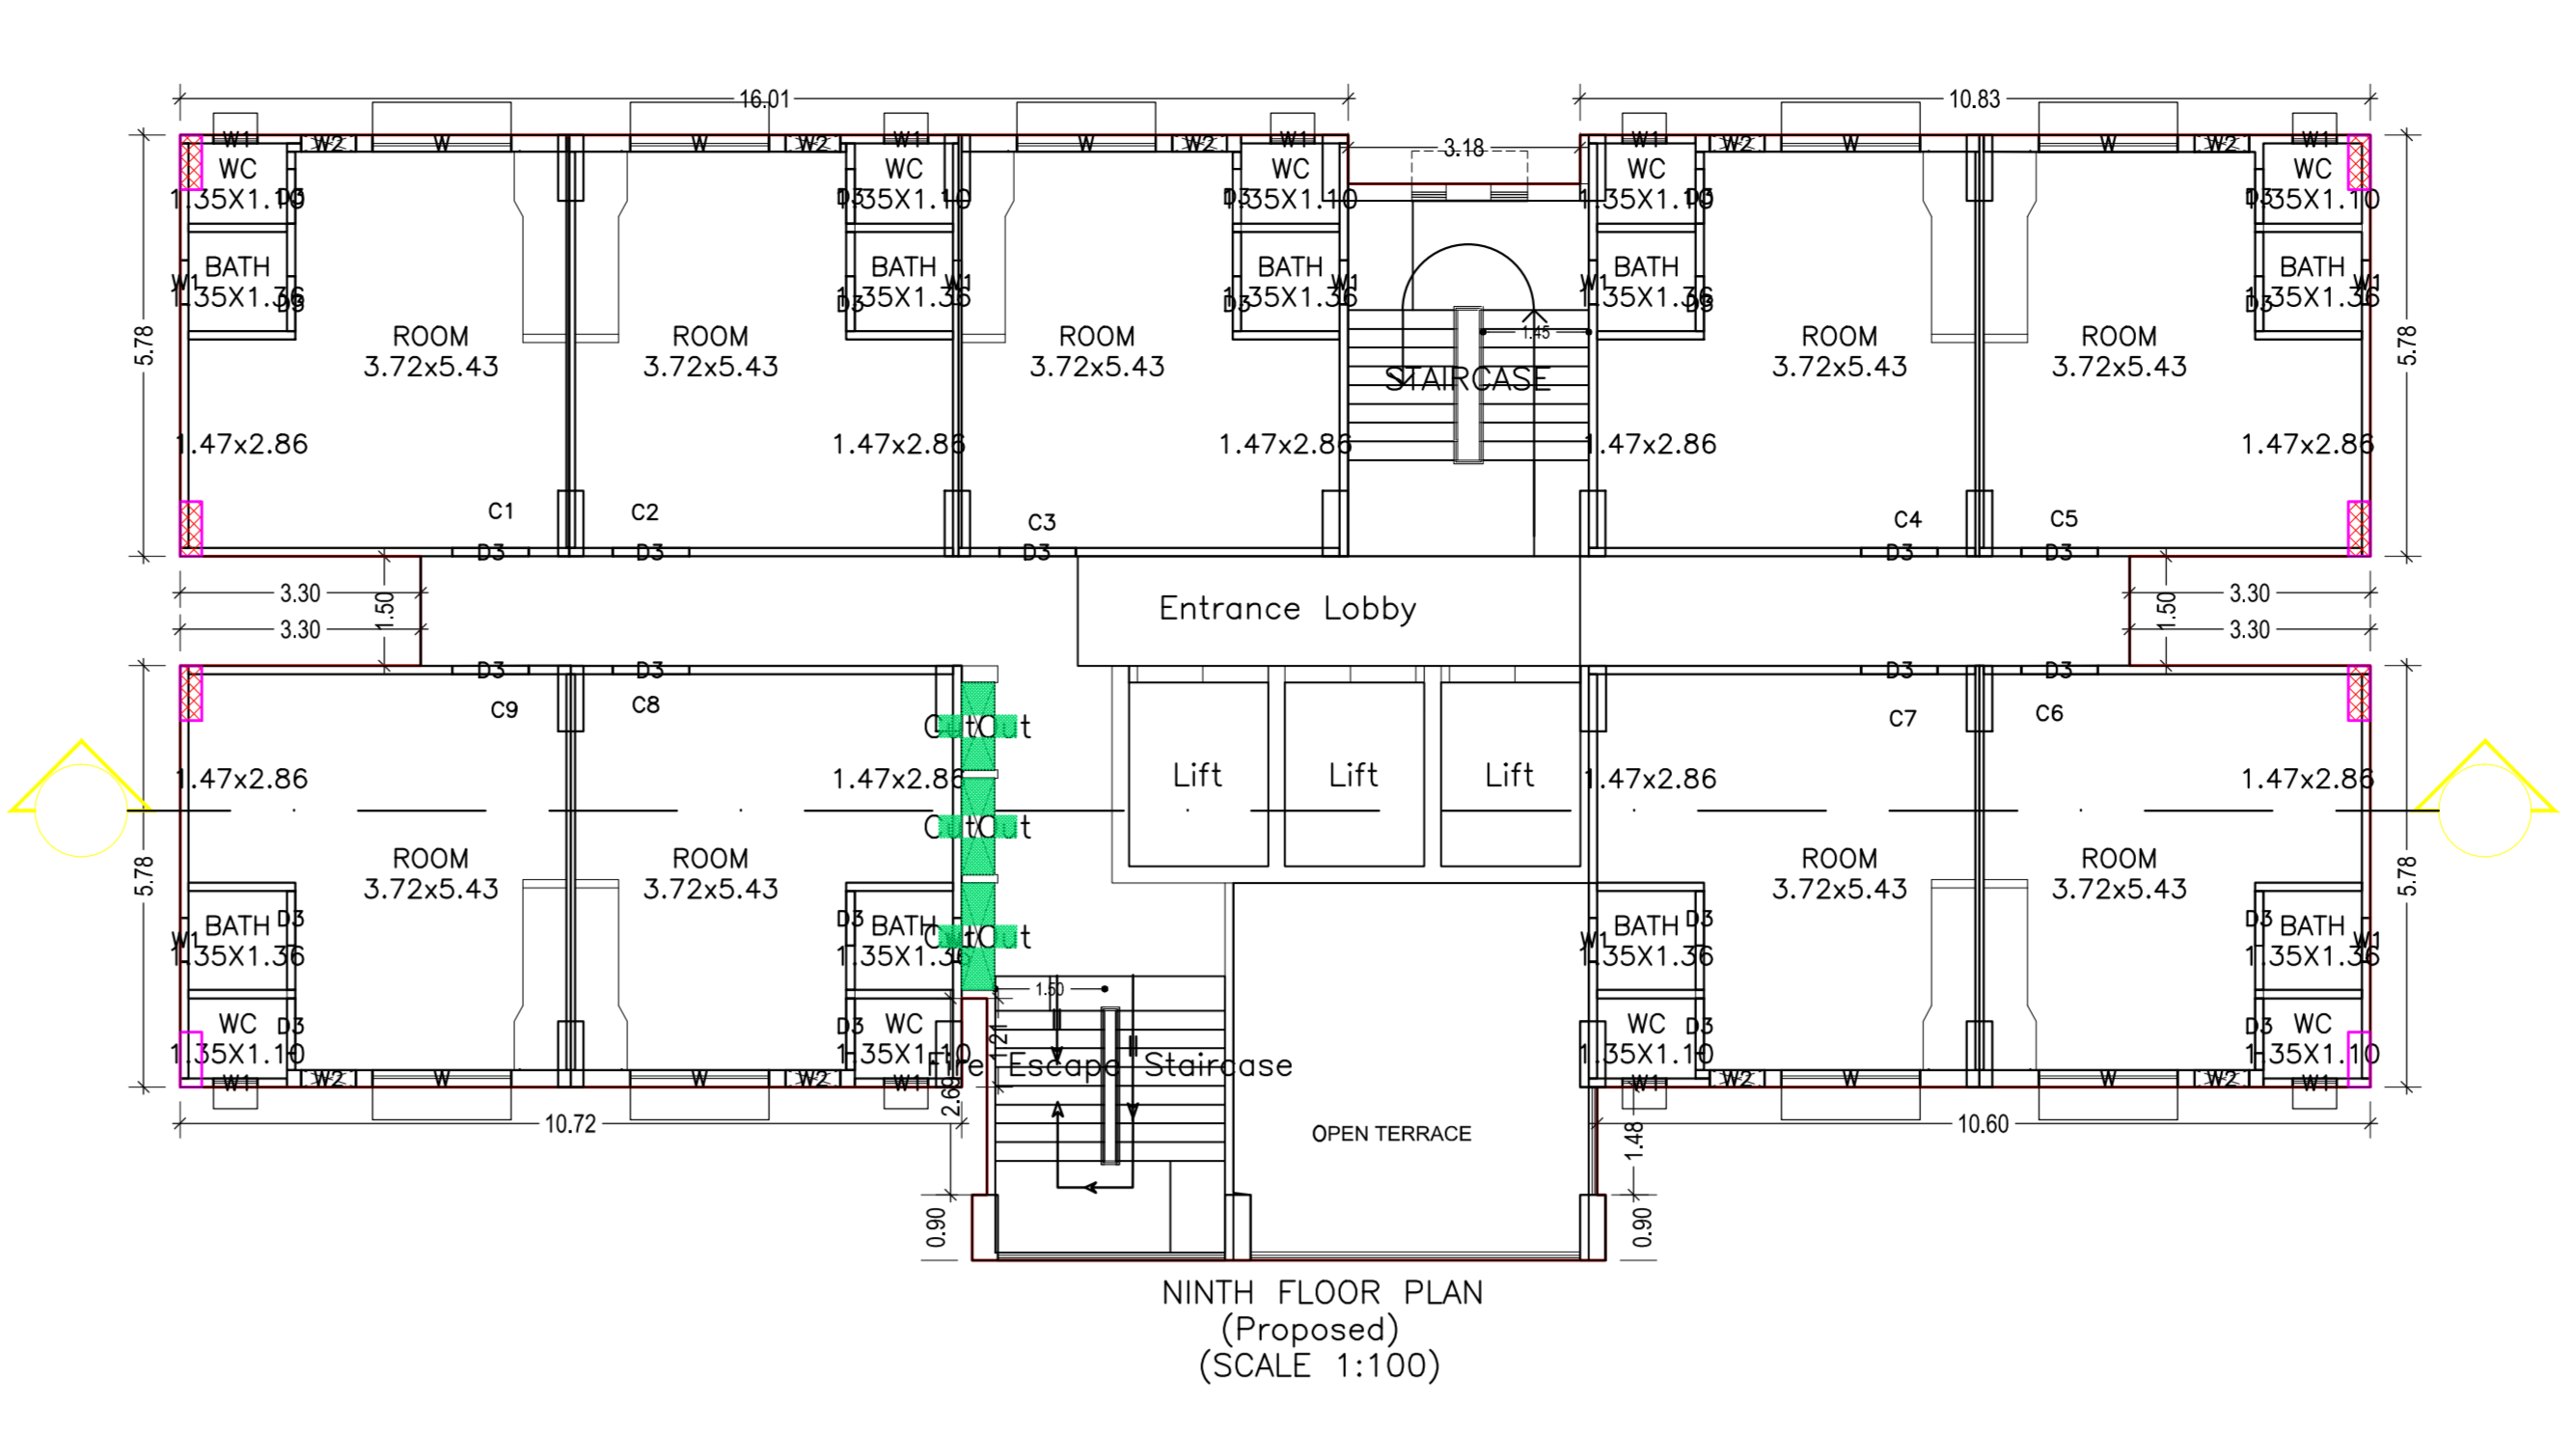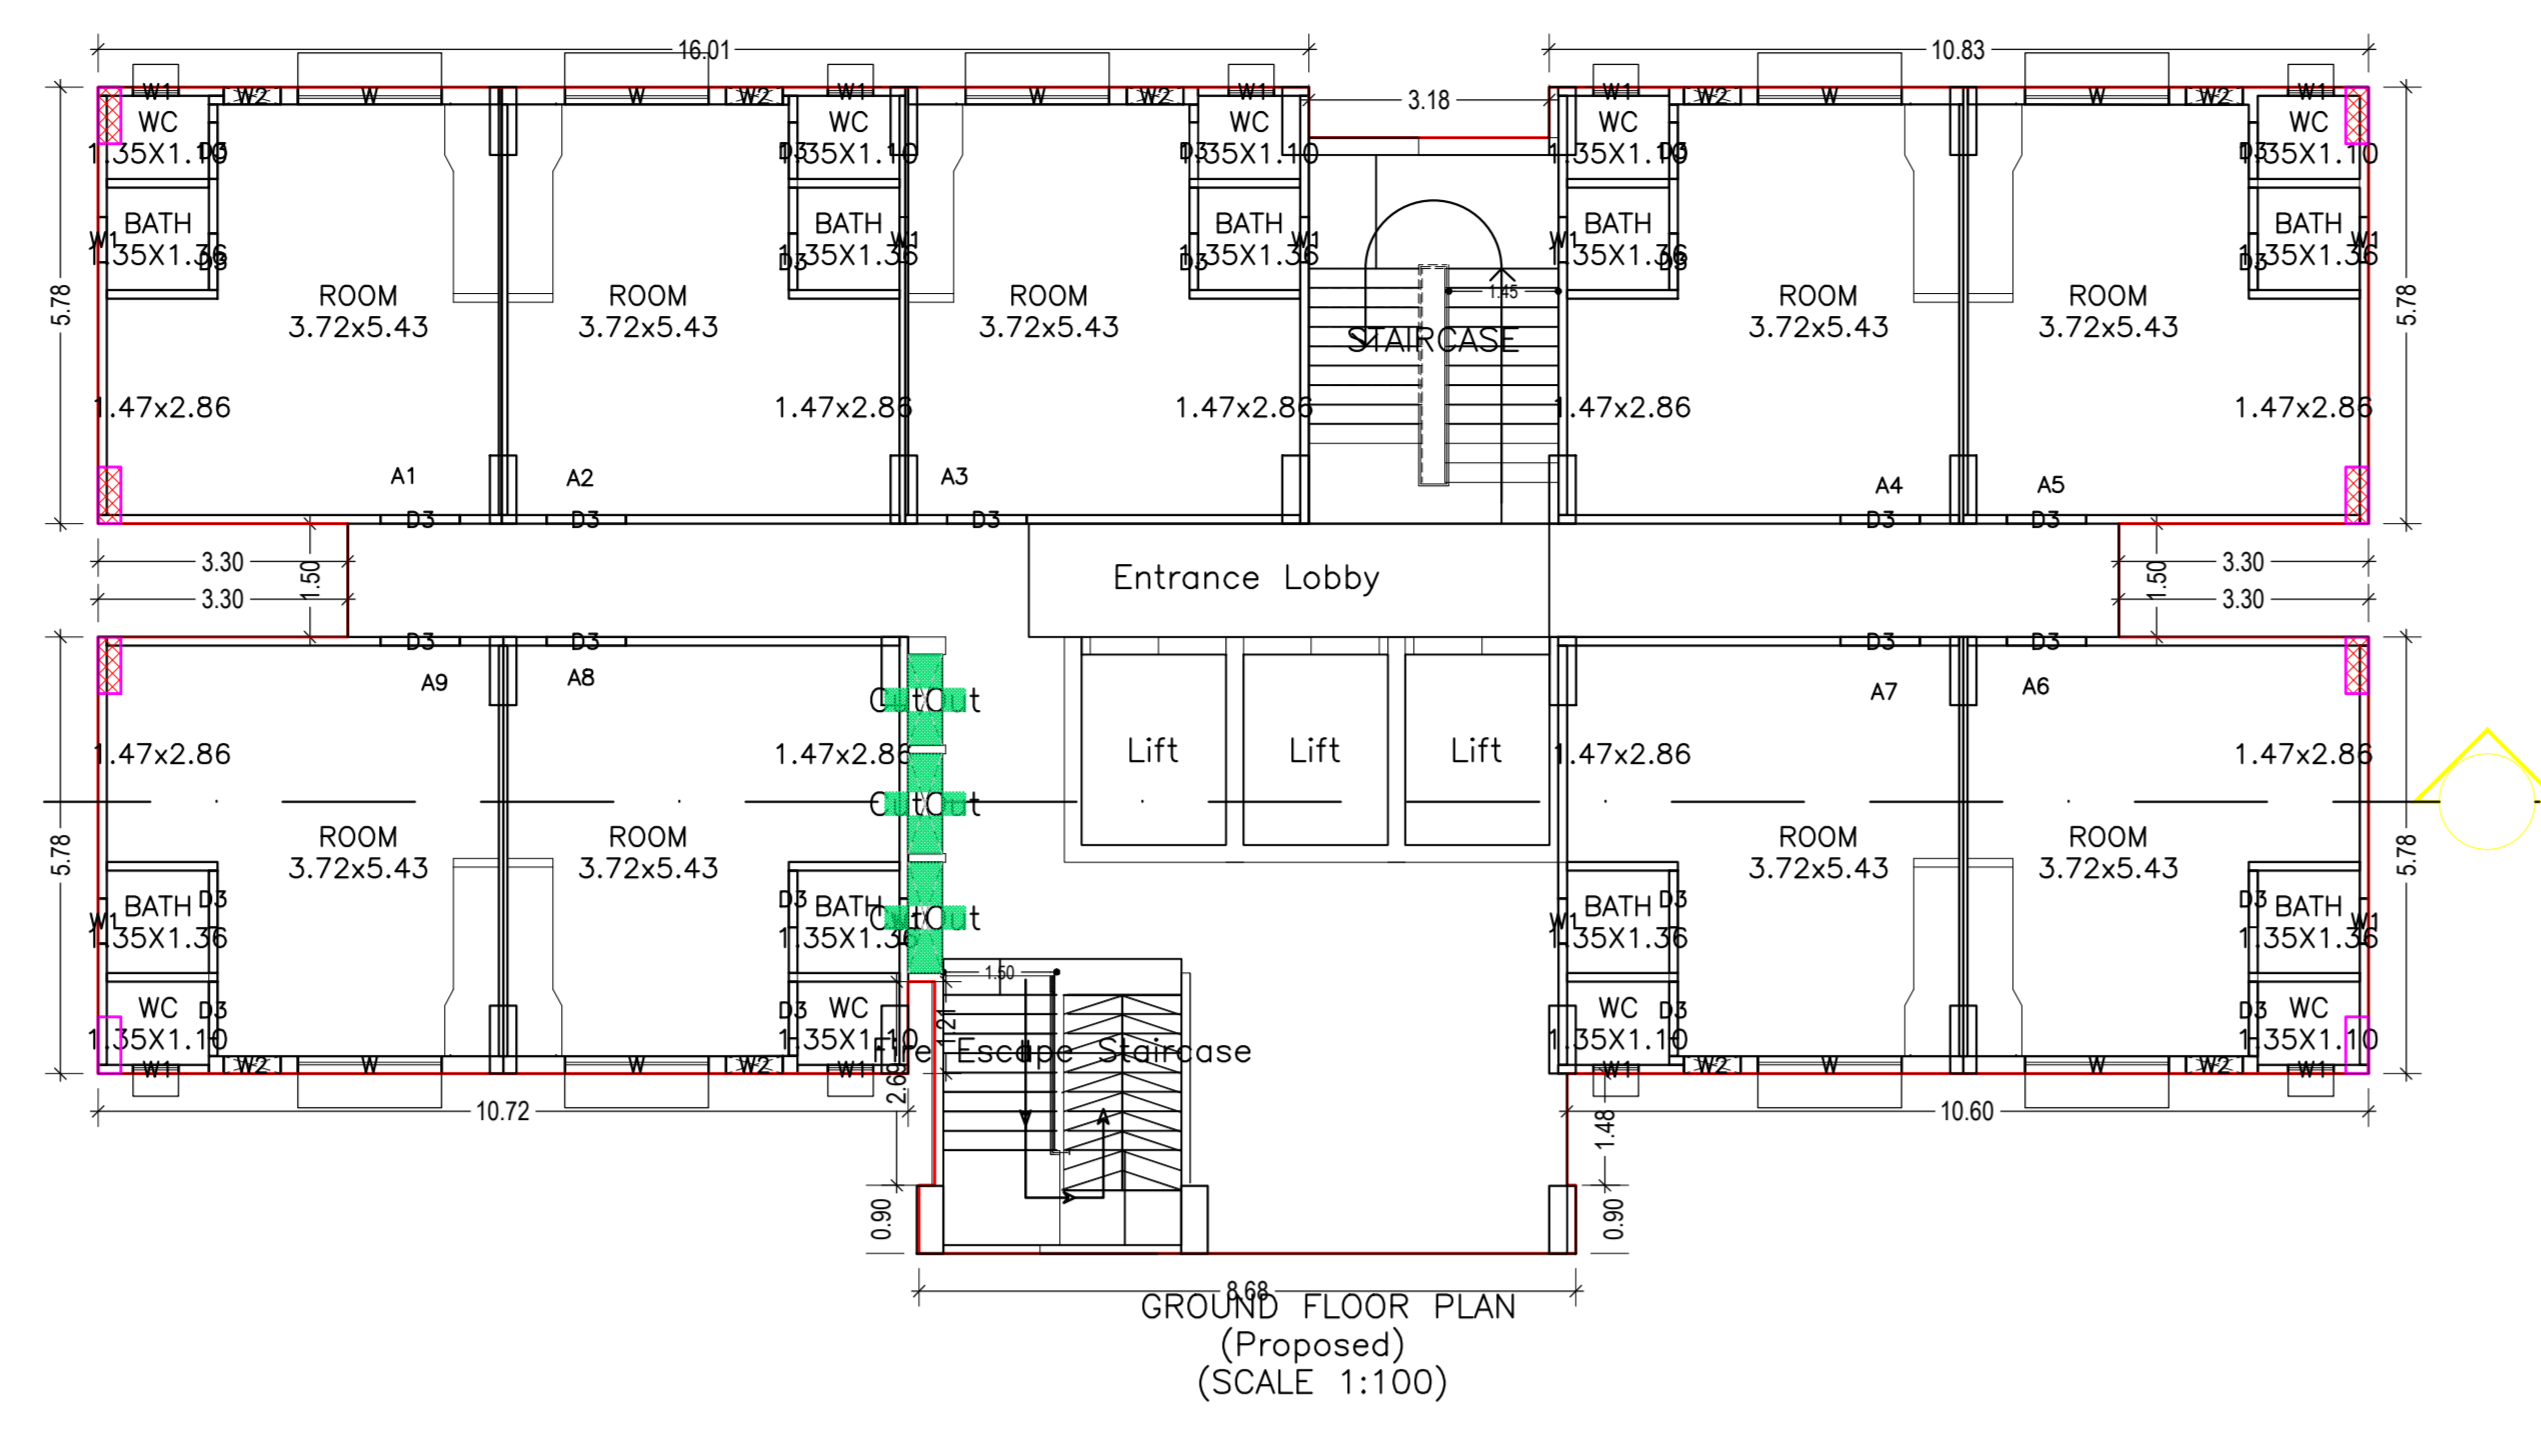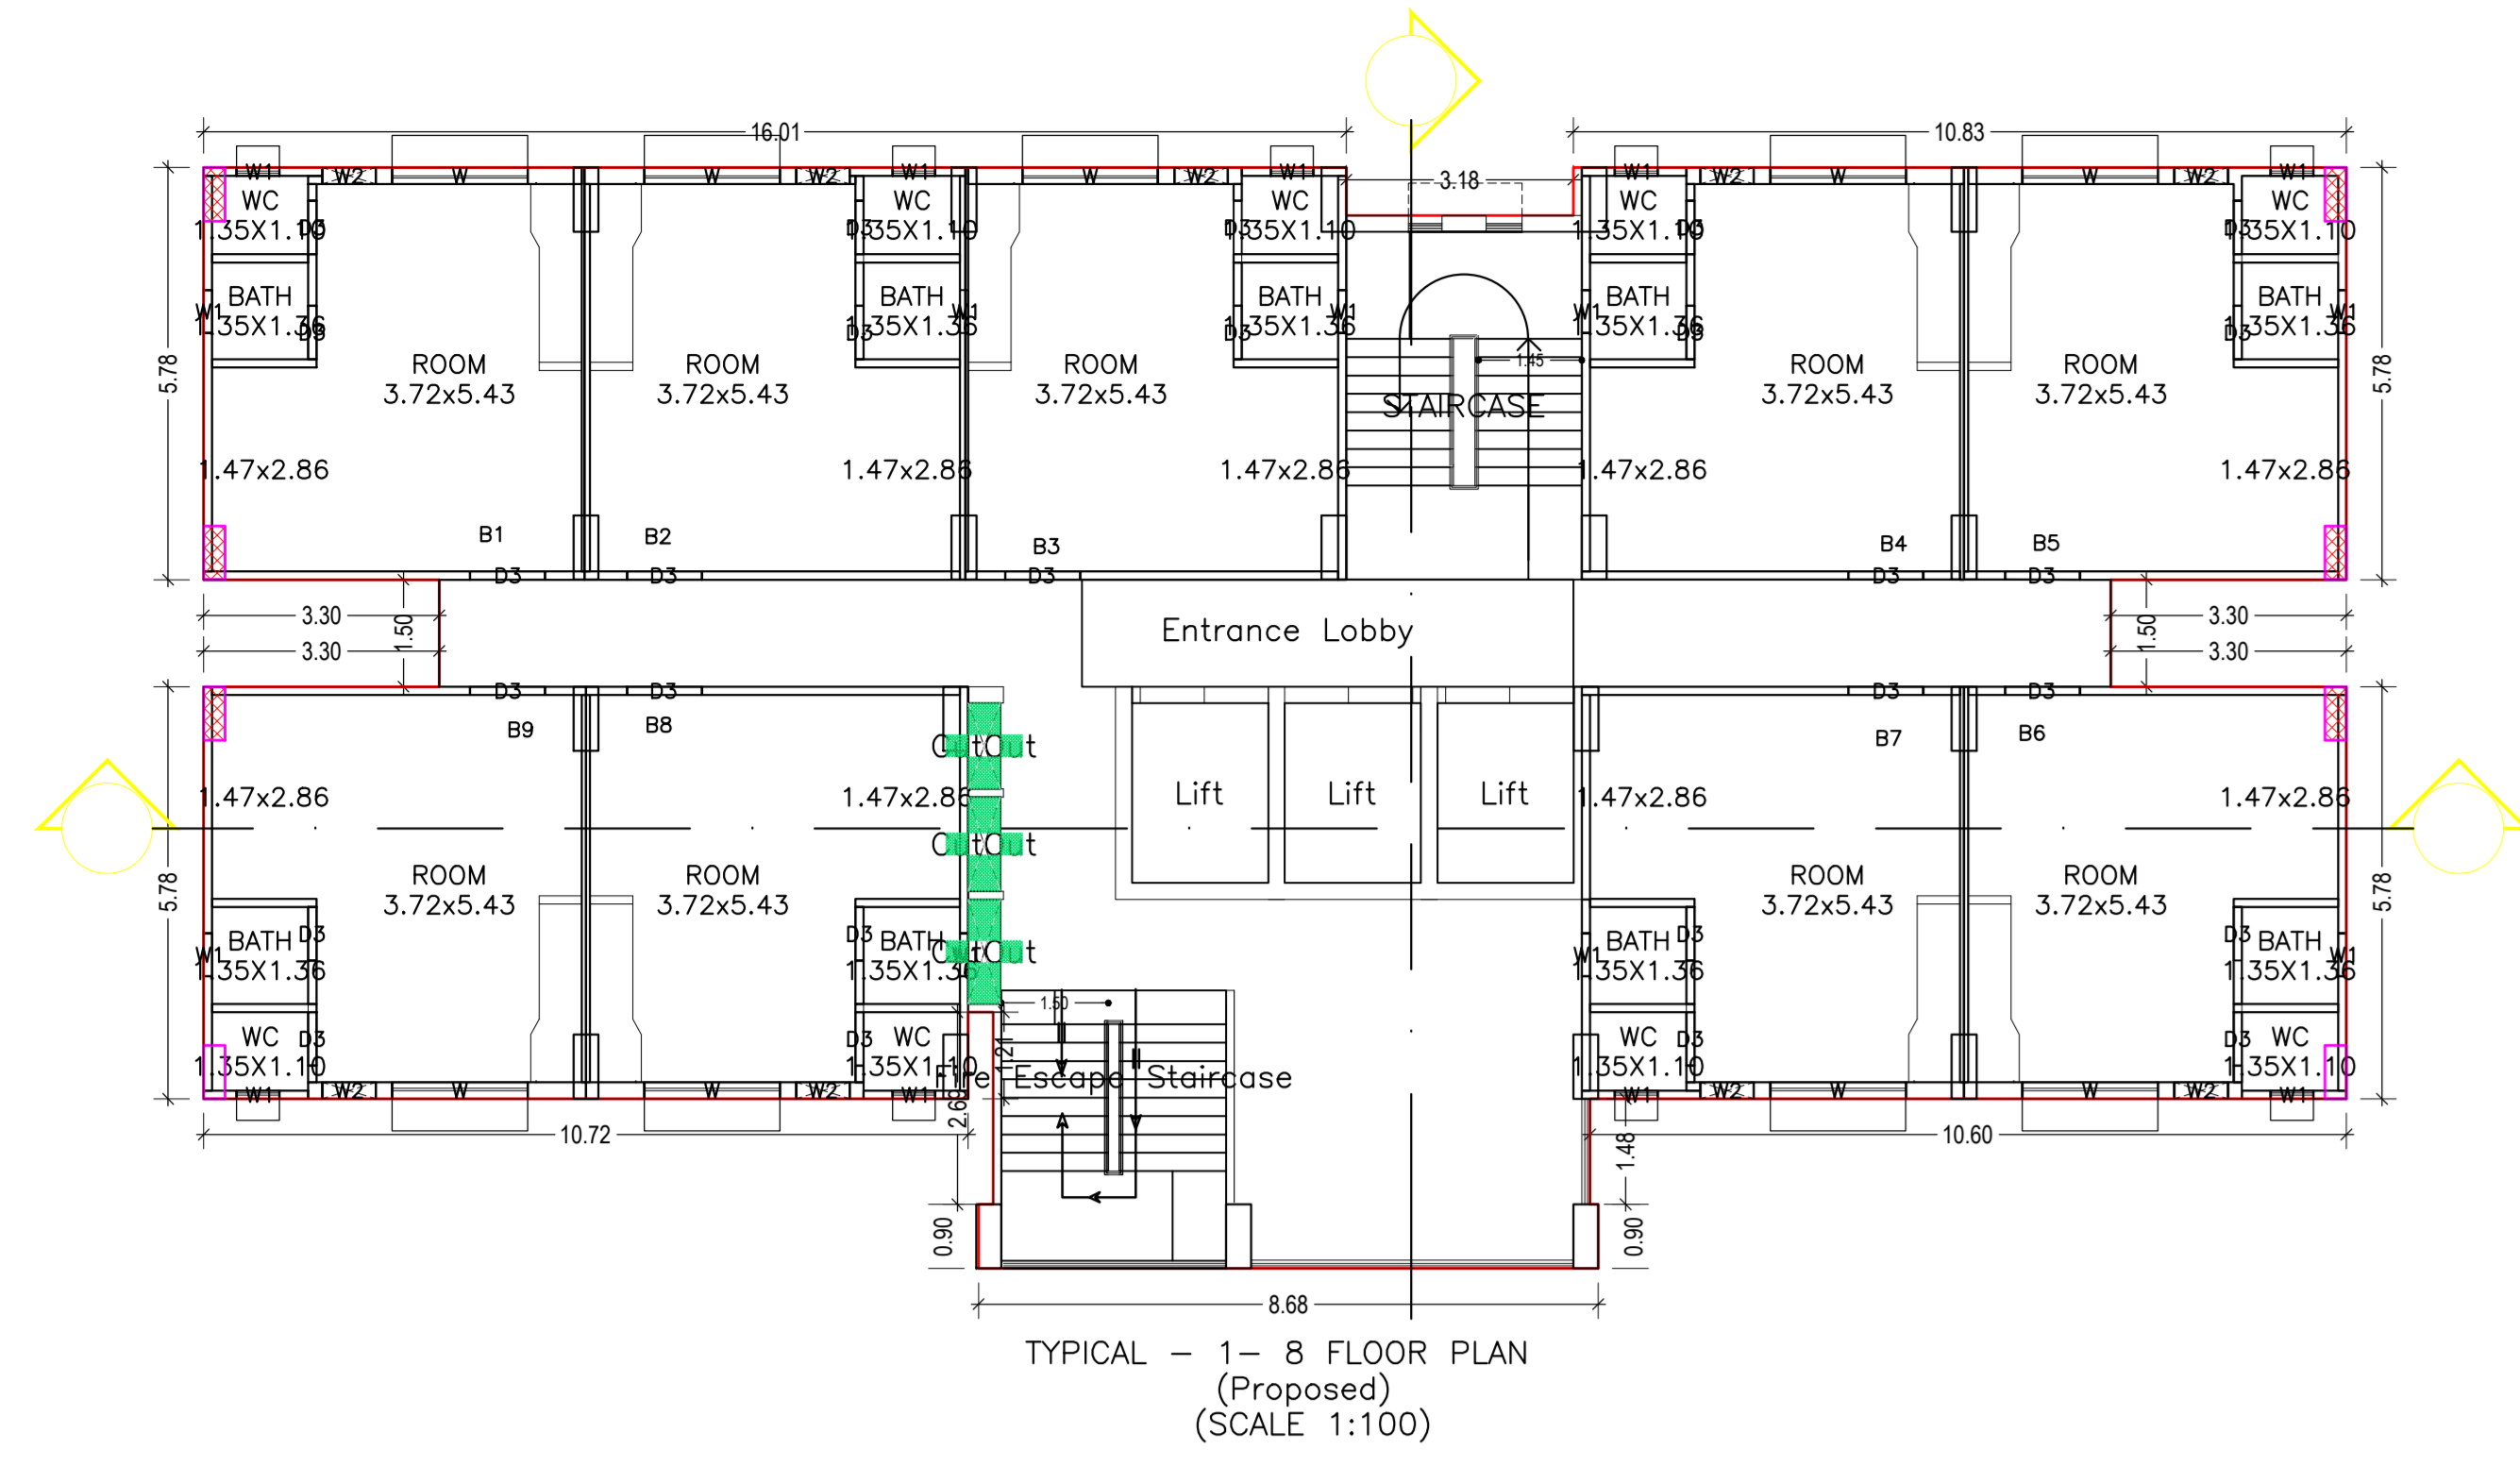

Building :BLOCK E (EWS)

Floor Name	Zone	Area (Sq.M)	Volume (Cm3)	Construction Area (Sq.M)	Proposed Area (Sq.M)	Total Area (Sq.M)	Total Volume (Cm3)
Ground Floor	1	17.80	17.80	17.80	17.80	17.80	17.80
1st Floor	1	301.82	301.82	301.82	301.82	301.82	301.82
2nd Floor	1	301.82	301.82	301.82	301.82	301.82	301.82
Total		17.80	301.82	17.80	301.82	301.82	301.82

SCHEDULE OF DOOR:

Building Name	Name	Length	Height	Qty
BLOCK E	DOOR	1.2	2.1	100
	DOOR	1.2	2.1	100
	DOOR	1.2	2.1	100

SCHEDULE OF WINDOW/VENTILATION:

Building Name	Name	Length	Height	Qty
BLOCK E	WINDOW	1.2	1.5	100
	WINDOW	1.2	1.5	100
	WINDOW	1.2	1.5	100

Unit/BUA Table for Building :BLOCK E (EWS)

FLOOR	Name	UNIT/BUA Type	UNIT/BUA Area (Sq.M)	CONV Area (Sq.M)	No. of Units	No. of Tenants
TYPICAL 1 - 8 FLOOR PLAN	A1	EMIS UNIT	30.84	27.71	3	3
	A2	EMIS UNIT	30.84	27.71	3	3
	A3	EMIS UNIT	30.84	27.71	3	3
	A4	EMIS UNIT	30.84	27.71	3	3
	A5	EMIS UNIT	30.84	27.71	3	3
	A6	EMIS UNIT	30.84	27.71	3	3
	A7	EMIS UNIT	30.84	27.71	3	3
	A8	EMIS UNIT	30.84	27.71	3	3
	A9	EMIS UNIT	30.84	27.71	3	3
	A10	EMIS UNIT	30.84	27.71	3	3
	A11	EMIS UNIT	30.84	27.71	3	3
	A12	EMIS UNIT	30.84	27.71	3	3
NINTH FLOOR PLAN	A1	EMIS UNIT	30.84	27.71	3	3
	A2	EMIS UNIT	30.84	27.71	3	3
	A3	EMIS UNIT	30.84	27.71	3	3
	A4	EMIS UNIT	30.84	27.71	3	3
	A5	EMIS UNIT	30.84	27.71	3	3
	A6	EMIS UNIT	30.84	27.71	3	3
	A7	EMIS UNIT	30.84	27.71	3	3
	A8	EMIS UNIT	30.84	27.71	3	3
	A9	EMIS UNIT	30.84	27.71	3	3
	A10	EMIS UNIT	30.84	27.71	3	3
	A11	EMIS UNIT	30.84	27.71	3	3
	A12	EMIS UNIT	30.84	27.71	3	3
Total				360	360	

