






Proposal Basic Information	
Proposal File No.	AMC/BI/0074/W11/2019
Owner Name	MR.PANKAJ KUMAR MANDAL
Khata No	561
Plot No	2582
Village Name	BADA GMBHARIA
Use	Residential
SubUse	Bungalow/ Dwelling / Non Apartment

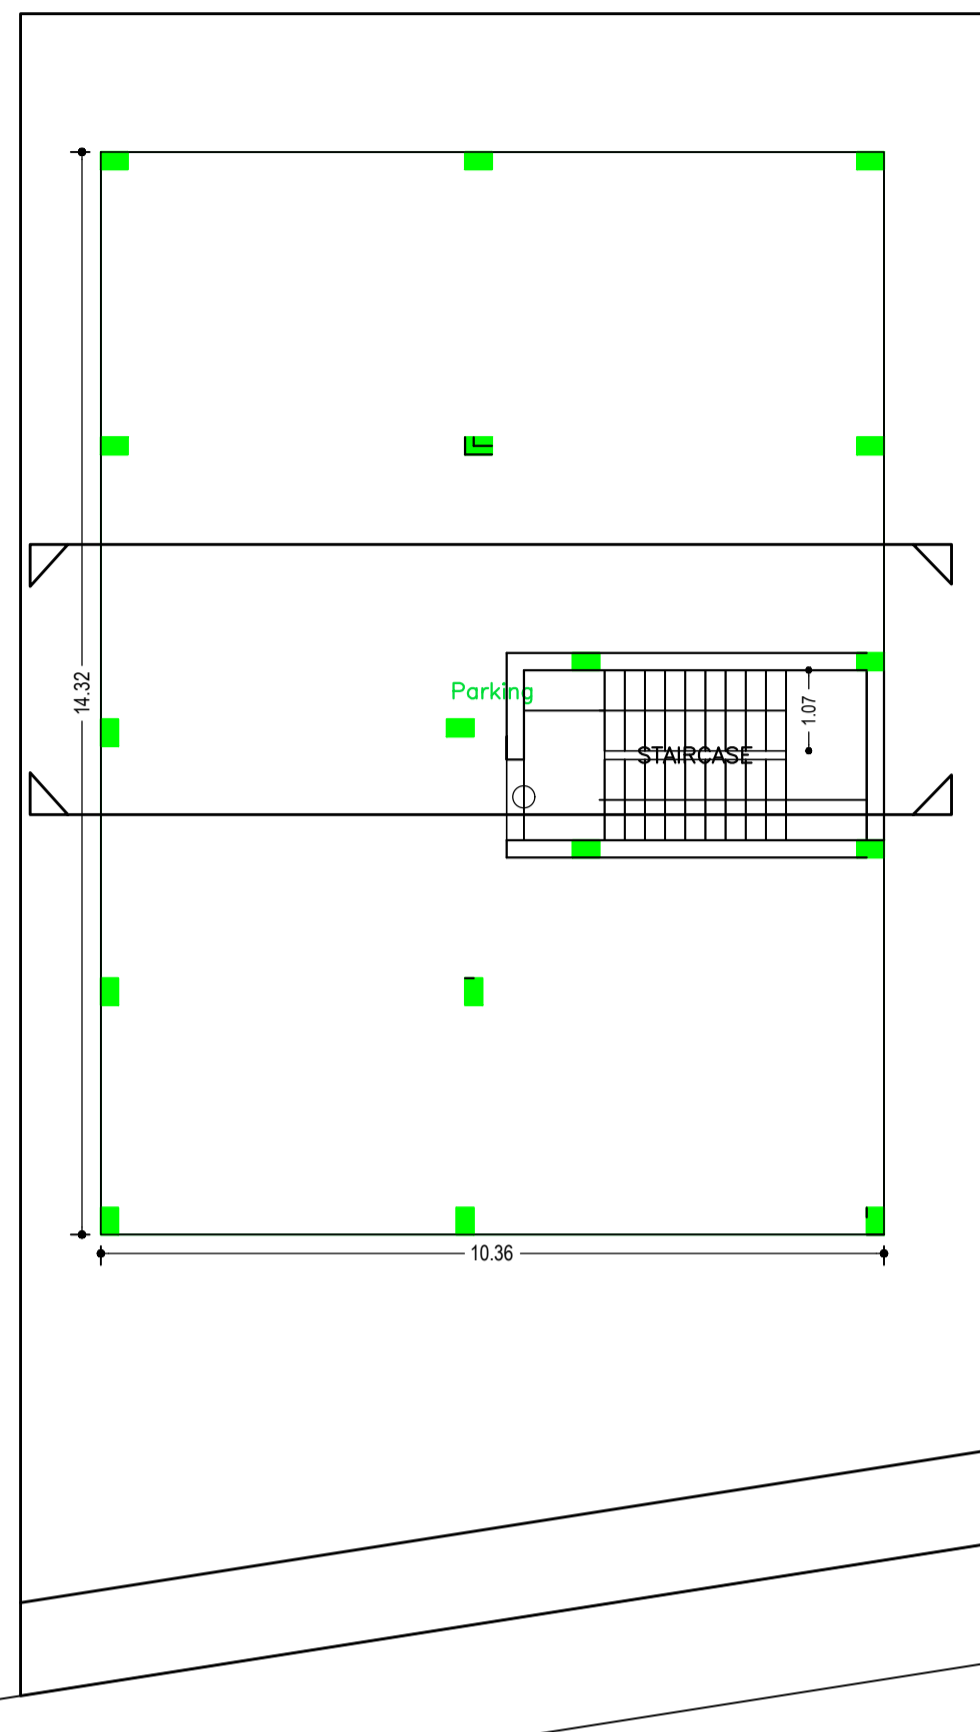


GROUND FLOOR PLAN (SCALE 1:100)

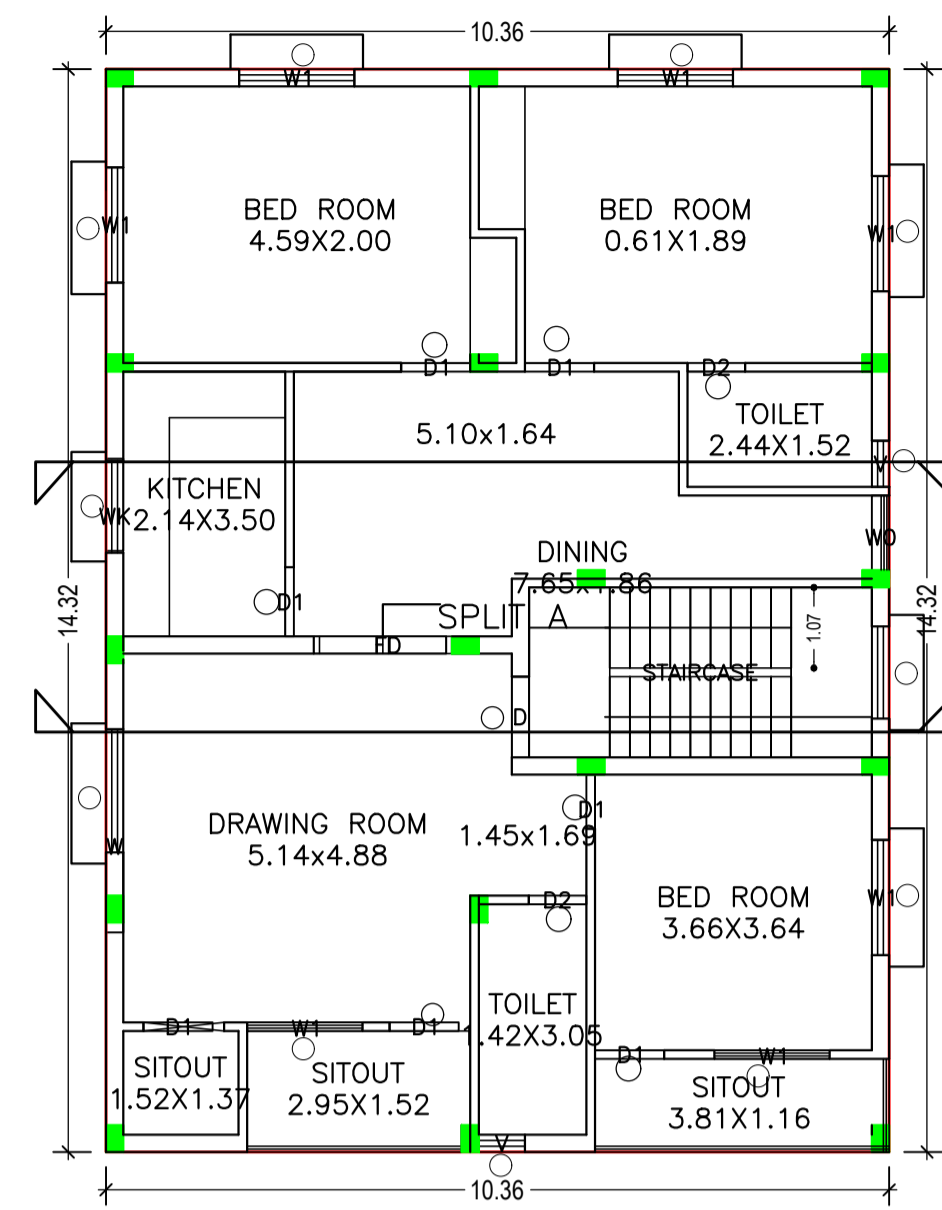

FIRST FLOOR PLAN (Proposed) (SCALE 1:100)

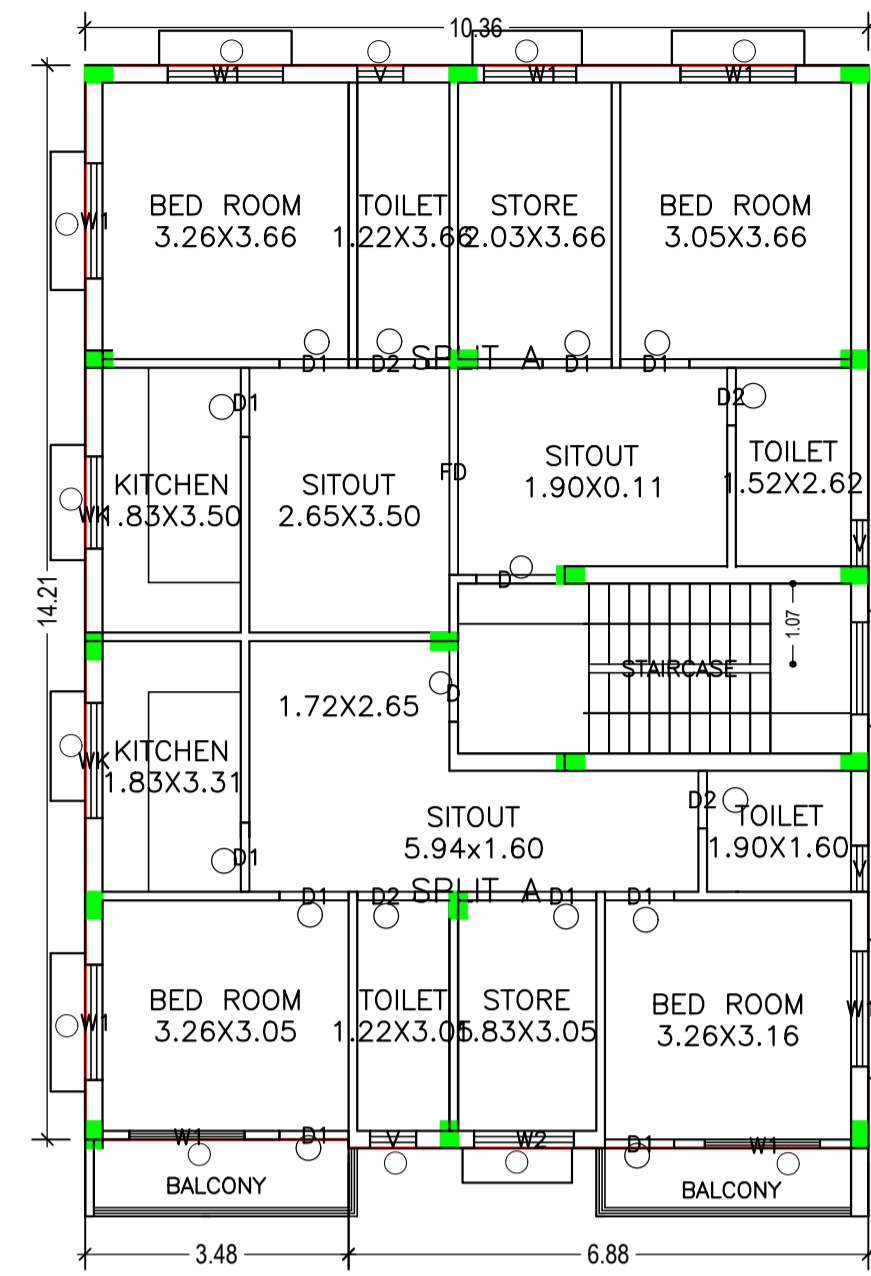

SECOND FLOOR PLAN (Proposed) (SCALE 1:100)

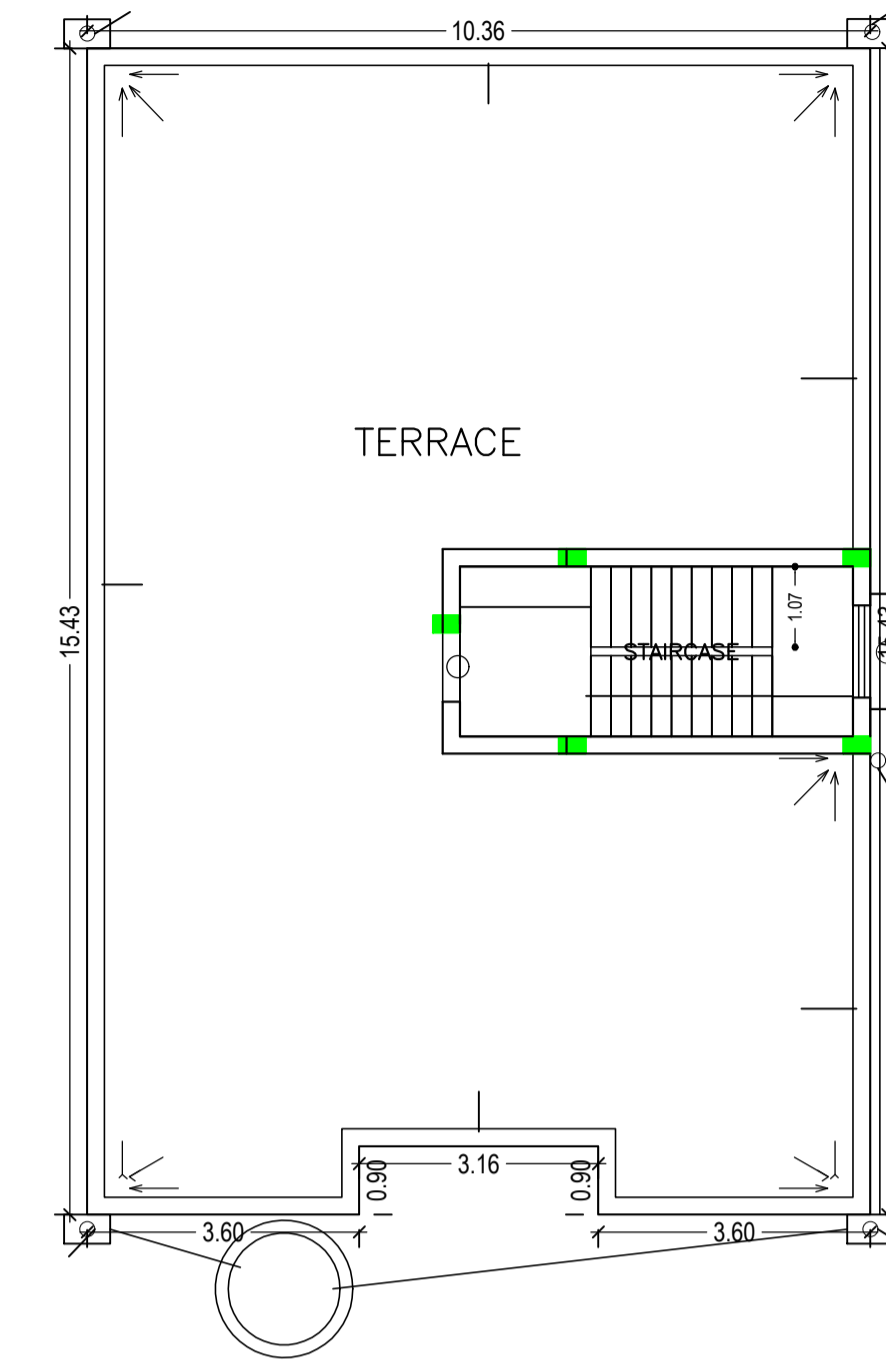

TERRACE FLOOR PLAN (SCALE 1:100)

UnitBUA Table for Building :A (MR PANKAJ KUMAR MANDAL)

FLOOR	Name	UnitBUA Type	UnitBUA Area	Carpet Area	No. of Rooms	No. of Tenement
FIRST FLOOR PLAN	SPLIT A	FLAT	249.07	247.89	11	1
SECOND FLOOR PLAN	SPLIT A	FLAT	0.00	0.00	8	0
Total:	-	-	249.07	247.89	26	1

SCHEDULE OF DOOR:

BUILDING NAME	NAME	LENGTH	HEIGHT	NOS
A (MR PANKAJ KUMAR MANDAL)	D1	0.72	2.10	01
A (MR PANKAJ KUMAR MANDAL)	D2	0.76	2.10	06
A (MR PANKAJ KUMAR MANDAL)	D1	0.92	2.10	16
A (MR PANKAJ KUMAR MANDAL)	D	0.95	2.10	01
A (MR PANKAJ KUMAR MANDAL)	D	1.07	2.10	02
A (MR PANKAJ KUMAR MANDAL)	FD	1.75	2.10	01
A (MR PANKAJ KUMAR MANDAL)	FD	2.74	2.10	01

SCHEDULE OF WINDOW/VENTILATION:

BUILDING NAME	NAME	LENGTH	HEIGHT	NOS
A (MR PANKAJ KUMAR MANDAL)	V	0.61	0.90	06
A (MR PANKAJ KUMAR MANDAL)	W0	1.10	2.10	01
A (MR PANKAJ KUMAR MANDAL)	WK	1.22	1.20	02
A (MR PANKAJ KUMAR MANDAL)	W1	1.22	1.20	01
A (MR PANKAJ KUMAR MANDAL)	W2	1.32	1.20	01
A (MR PANKAJ KUMAR MANDAL)	W1	1.52	1.20	14
A (MR PANKAJ KUMAR MANDAL)	WK	1.52	1.20	01
A (MR PANKAJ KUMAR MANDAL)	W	2.69	1.20	01

Building :A (MR PANKAJ KUMAR MANDAL)


Floor Name	Total Built Up Area (Sq.mt.)	Deductions (Area in Sq.mt.)		Proposed FAR Area (Sq.mt.)	Add Area In FAR (Sq.mt.)	Total FAR Area (Sq.mt.)	Total Consumed Additional FAR Area (Sq.mt.)	Trmt (No.)
		Balcony	Parking					
Ground Floor	148.35	0.00	138.16	0.00	10.19	10.19	10.19	00
First Floor	148.35	0.00	0.00	148.35	0.00	148.35	148.35	01
Second Floor	154.75	3.40	0.00	151.35	0.00	151.35	151.35	00
Terrace Floor	0.00	0.00	0.00	0.00	0.00	0.00	0.00	00
Total :	451.45	3.40	138.16	299.70	10.19	309.89	309.89	01
Total Number of Same Buildings :	1							
Total :	451.45	3.40	138.16	299.70	10.19	309.89	309.89	01

Balcony Calculations Table

FLOOR	SIZE	AREA	TOTAL AREA
SECOND FLOOR PLAN	1.02 X 3.49 X 1 X 1	3.55	6.81
Total	0.36 X 0.00 X 1 X 1	3.26	6.81


Building USE/SUBUSE Details

Building Name	Building Use	Building SubUse	Building Structure
A (MR PANKAJ KUMAR MANDAL)	Residential	Bungalow/ Dwelling / Non Apartment	Non-Highrise

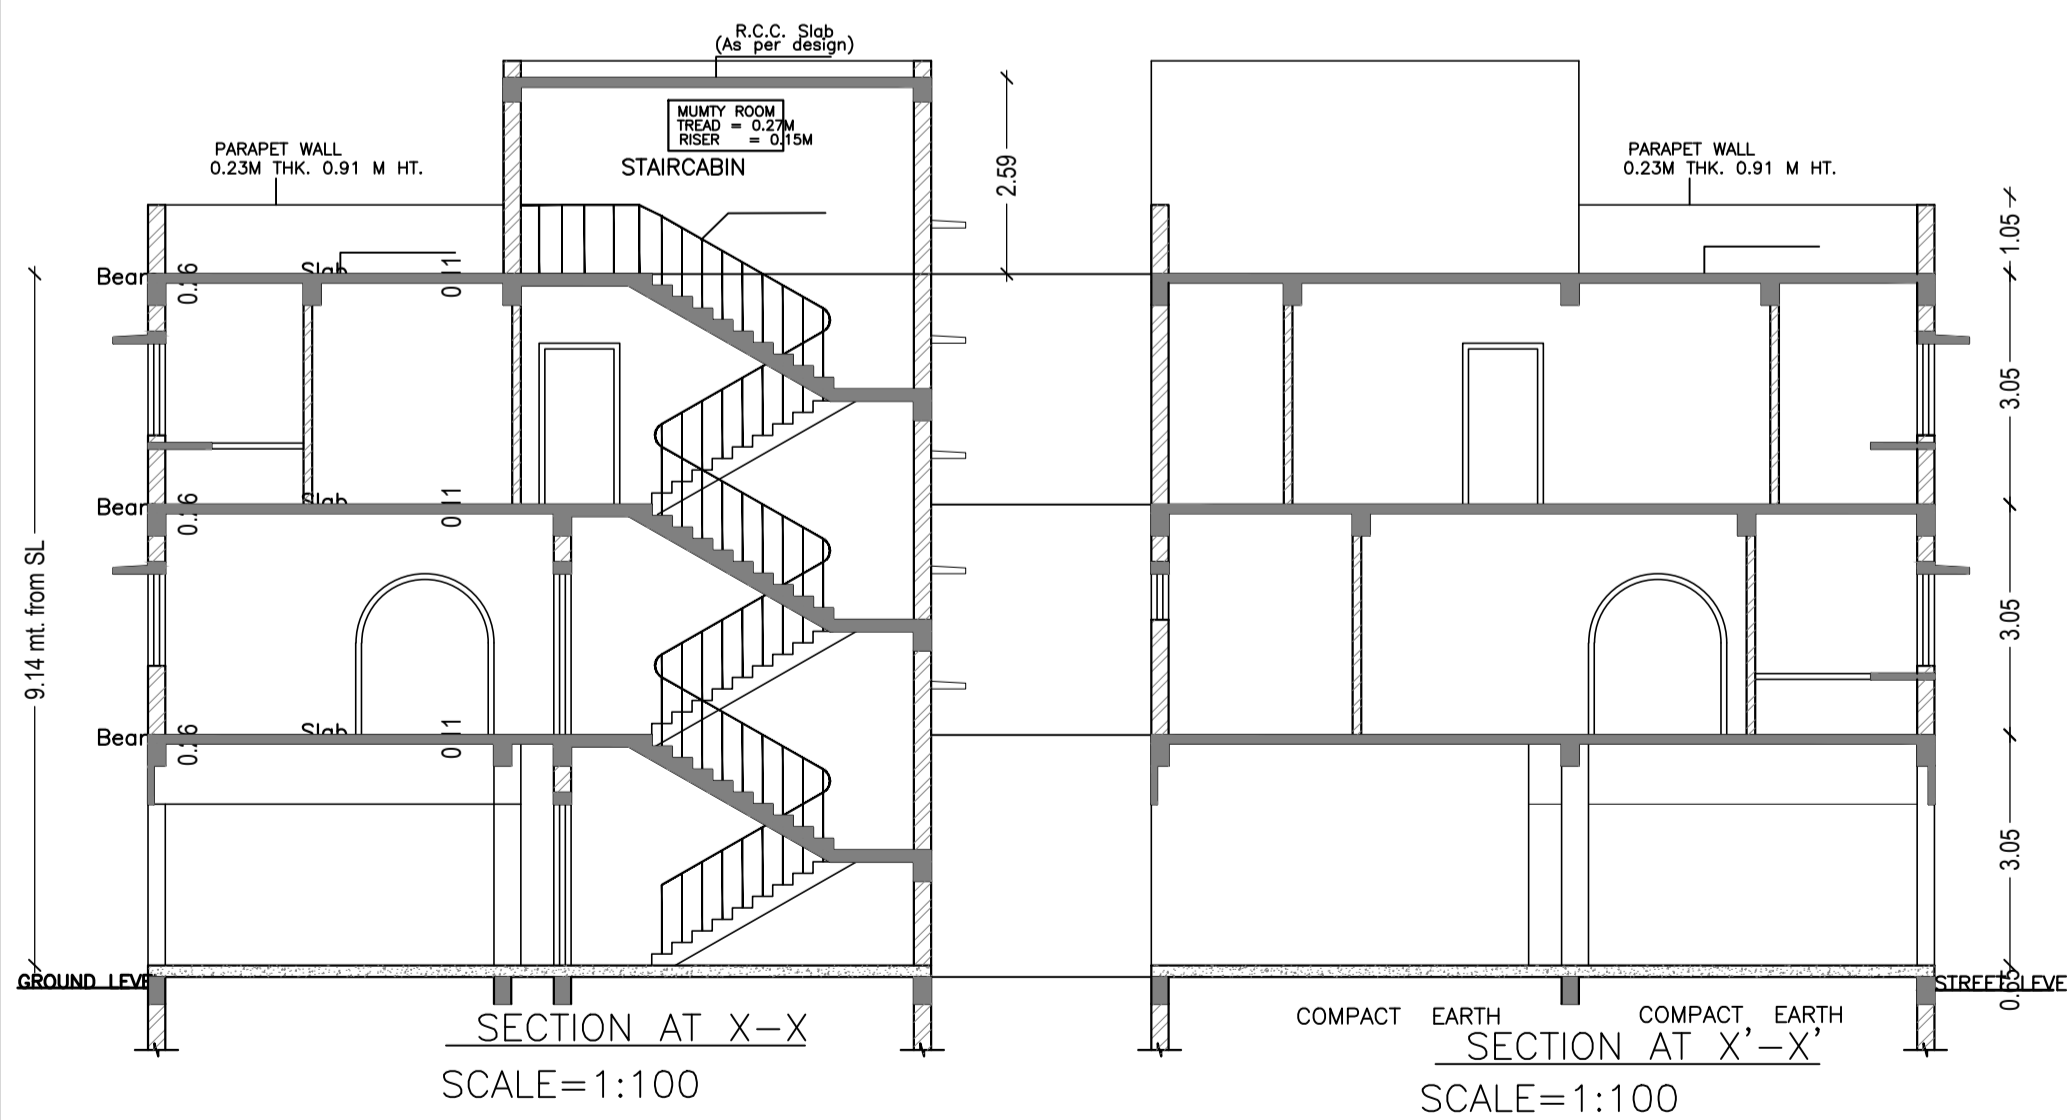


SECTION AT X-X SCALE=1:100

SECTION AT X'-X' SCALE=1:100

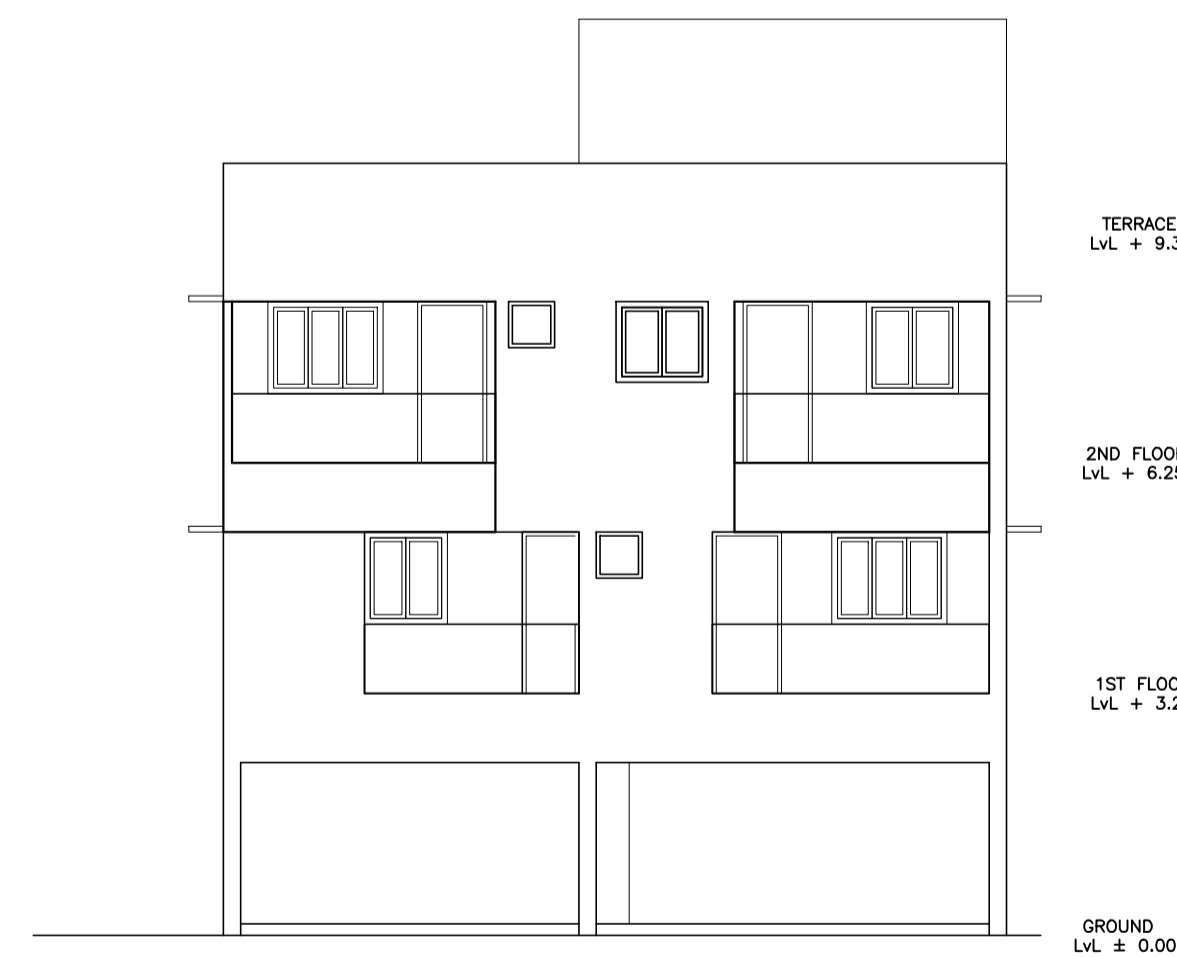

EAST SIDE ELEVATION SCALE=1:100

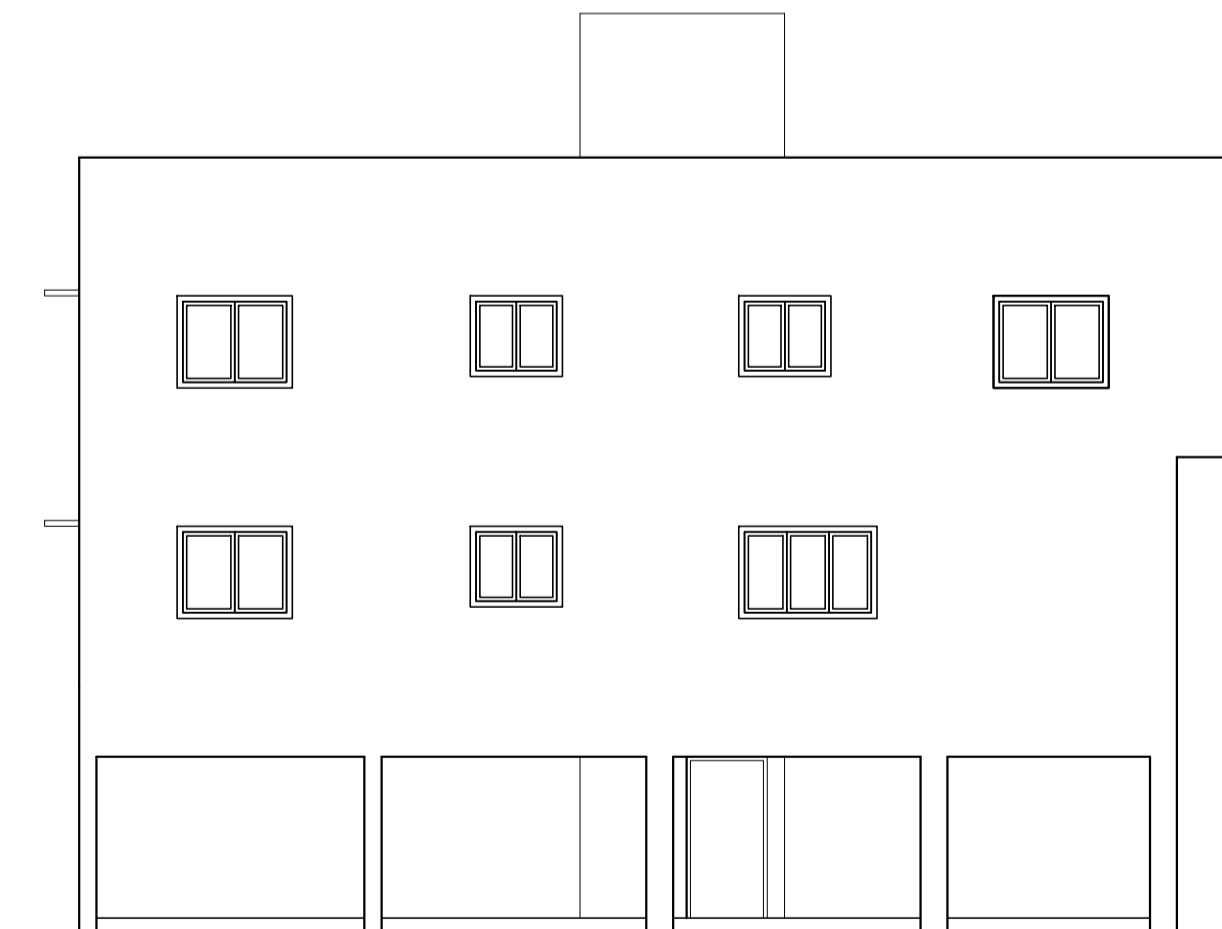

EAST SIDE ELEVATION SCALE=1:100

LTP NAME AND SIGNATURE	STRUCTURAL ENG'S NAME AND SIGNATURE	BUILDER NAME AND SIGNATURE	DIGITAL SIGNATURE
Anoop Kumar AMC/ENG/0024/2016			