
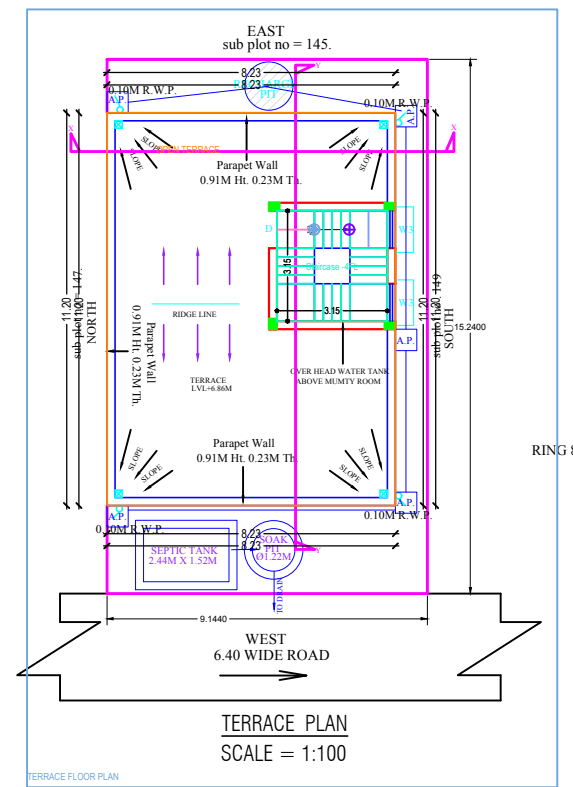
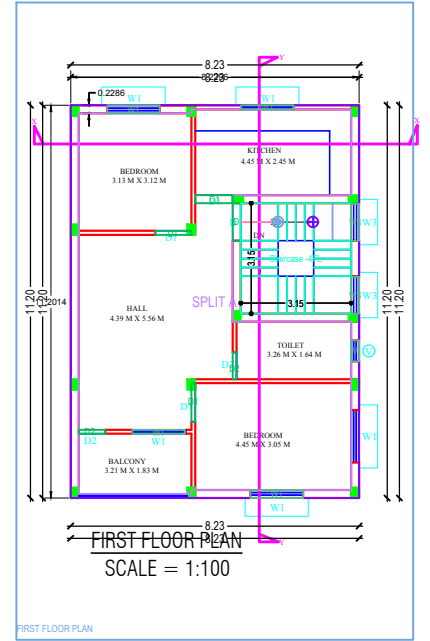
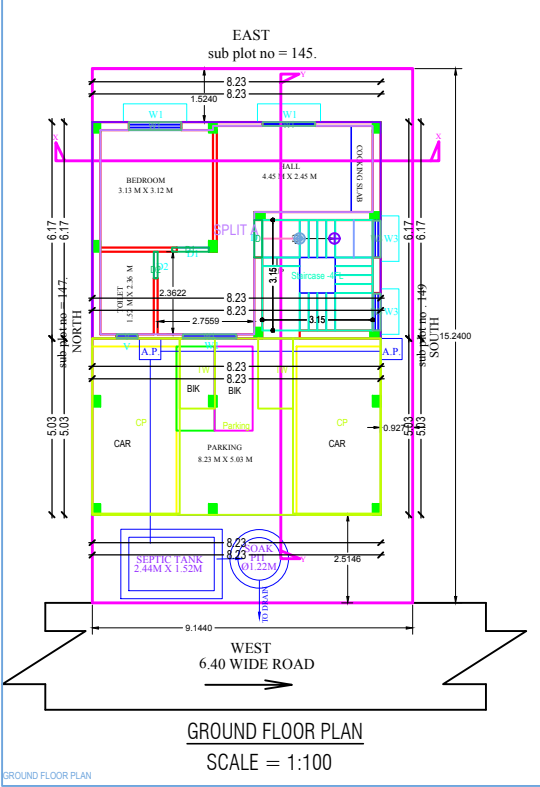
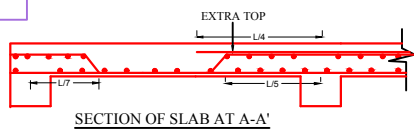
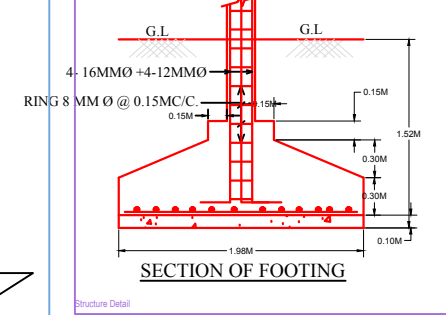
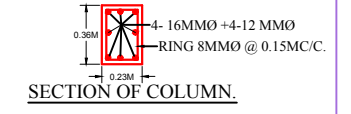
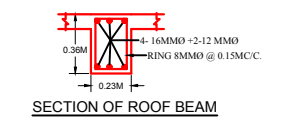
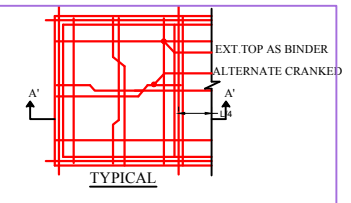
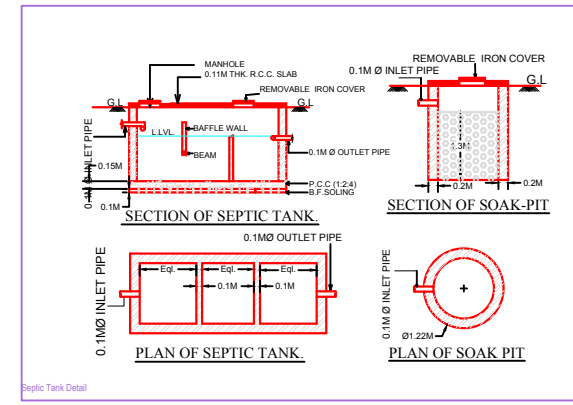
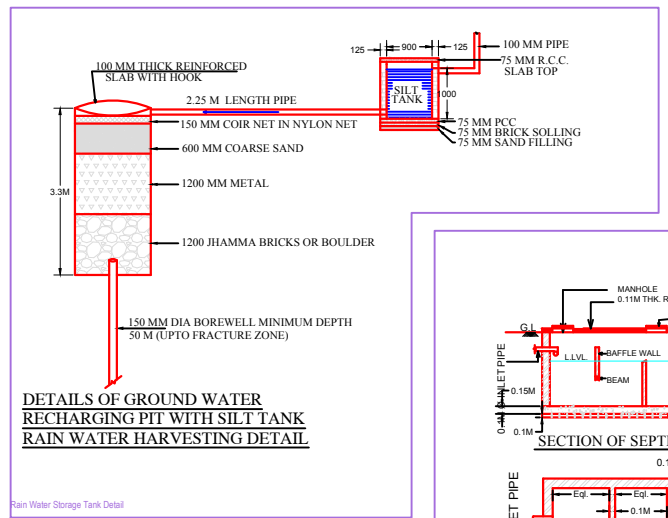
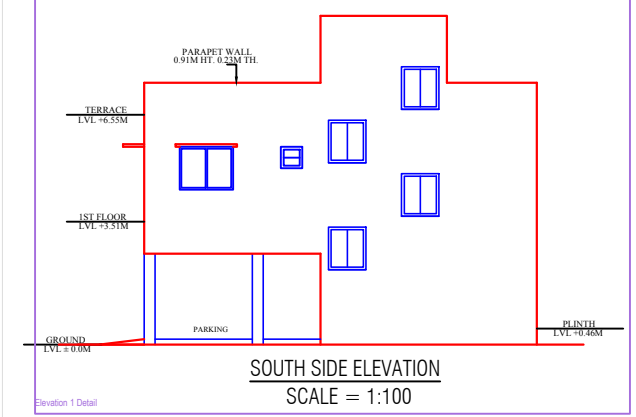
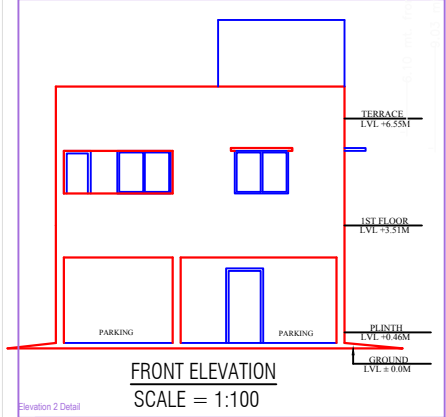
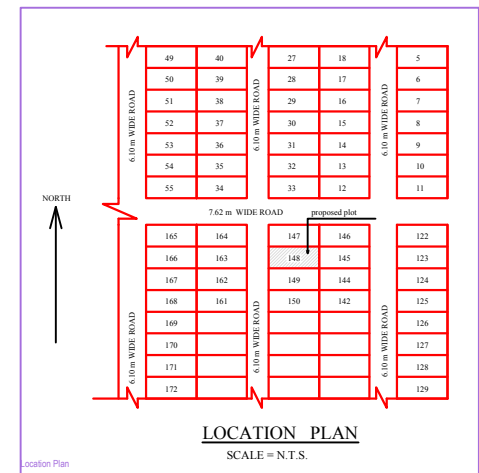
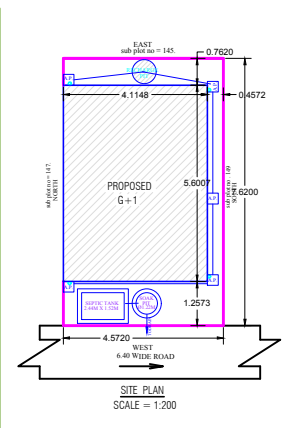


8 mm. Tor @ 0.20 M c/c
THICKNESS OF SLAB = 0.11m

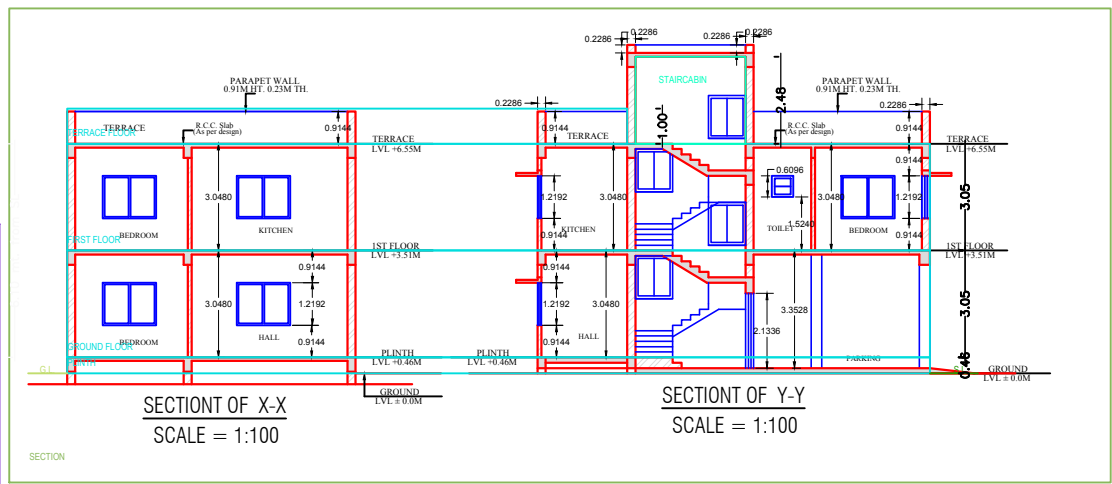

PROPOSED RESIDENTIAL BUILDING FOR :
MR. ANAND SHANKAR MISHRA , S/O LATE CHANDRIKA MISHRA
MRS. NIPU MISHRA , W/O MR. ANAND SHANKAR MISHRA
PLOT NO. : 459/462 (OLD), 2474 (NEW)
SUB PLOT NO. : 148
KHATA NO. : 48 (OLD) /46 (NEW)
THANA : ADITYAPUR
WARD NO. : 131
MOUZA : ASHANGI
DIST : SERAIKELLA KHARSAWAN

ALL FLOOR PLAN, LOCATION MAP, SITE PLAN, MOUZA MAP & RAIN WATER HARVESTING DETAILS

SL. NO	MKD	SIZE	DESCRIPTION
1.	D	1.07M X 2.13M	Pannelled t/w single shutter door
2.	D1	0.91M X 2.13M	Pannelled t/w single shutter door
3.	D2	0.76M X 2.13M	Pannelled t/w single shutter door
4.	W1	1.52M X 1.22M	Glazed steel framed window 4. shutt
5.	W2	1.22M X 1.22M	Glazed steel framed window 3. shutt
5.	W3	0.91M X 1.22M	Glazed steel framed window 2. shutt
6.	V	0.61M X 0.61M	Top hung steel ventilator.

AREA CALCULATION
PLOT AREA = 139.29 SQMT
COVERED AREA = 92.17 SQMT
GROUND FLOOR BUILT UP AREA = 92.17 SQMT
1ST FLOOR BUILT UP AREA = 92.17 SQMT
TOTAL = 184.34 SQMT
% Of Ground Coverage = 92.17 X 100 / 139.29 = 66.17 %
F.A.R. = 184.34 / 139.29 = 1.32
OPEN SPACE = 139.29 - 92.17 = 47.12 SQMT

GENERAL SPECIFICATION :-
FOUNDATION : PLAIN CEMENT CONCRETE AS PER DESIGN
: R.C.C. COLUMN FOOTING & COLUMN AS PER STRUCTURAL DESIGN
SUPER STRUCTURE : R.C.C. COLUMN AND BEAM AS PER STRUCTURAL DESIGN.
: 0.23M THK. EXTERNAL WALL & 0.11M THK. PARTITION WALL.
: IN CEMENT MORTAR.
: R.C.C. ROOF SLAB AS PER STRUCTURAL DESIGN.
FLOOR : J.P.S FLOORING ON P.C.C. BED ALL OVER FLOOR
INTERNAL FINISH : WHITE WASHING OVER CEMENT PLASTER
SANITARY : VITROUS CHAINA SANITARY WARE
: G.I. PIPE WATER SUPPLY
: P.V.C. PIPE FOR DISPOSAL.
DOORS & WINDOWS : AS PER SCHEDULE.
ELECTRICAL : COPPER CONDUCTOR WITH P.V.C. CONDUIT.

SIGNATURE OF ARCHITECT / ENGINEER
SCALE : 1:100, 1:200 SHEET NO- 01 OF 01

SIGNATURE OF OWNER

APPROVED BY AUTHORITY