



Proposed Basic Information	
Propose File No.	AMC/W006/AN/0019
Owner Name	J.A.R.C.C.I.L.T.D.
Plot No.	83
Plot No.	32A,32B,32C,32D,32E,32F
Village Name	KADHESH
Use	Residential
Sub Use	Low income group and EWS Housing

Unit/BUA Table for Building -J (K)

FLOOR	Name	Sub-BA Type	Sub-BA Area	Carpet Area	No. of Boms	No. of Tenement
GROUND FLOOR-PLAN	E1	EWS UNIT	21.07	20.20	3	10
	E2	EWS UNIT	21.07	20.20	3	
	E3	EWS UNIT	21.07	20.20	3	
	E4	EWS UNIT	21.07	20.20	3	
	E5	EWS UNIT	21.07	20.20	3	
	E6	EWS UNIT	21.07	20.20	3	
	E7	EWS UNIT	21.07	20.20	3	
	E8	EWS UNIT	21.07	20.20	3	
	E9	EWS UNIT	21.07	20.20	3	
	E10	EWS UNIT	21.07	20.20	3	
TYPICAL 1, 2, 3 FLOOR-PLAN	E11	EWS UNIT	21.07	20.20	3	30
	E12	EWS UNIT	21.07	20.20	3	
	E13	EWS UNIT	21.07	20.20	3	
	E14	EWS UNIT	21.07	20.20	3	
	E15	EWS UNIT	21.07	20.20	3	
	E16	EWS UNIT	21.07	20.20	3	
	E17	EWS UNIT	21.07	20.20	3	
	E18	EWS UNIT	21.07	20.20	3	
	E19	EWS UNIT	21.07	20.20	3	
	E20	EWS UNIT	21.07	20.20	3	

Building -J (K)

Floor Name	Total Built Up Area (Sq.ft)	Carpet Area (Sq.ft)	Proposed FAR Area (Sq.ft)	Total FAR Area (Sq.ft)	Total Carpet Area (Sq.ft)	Total Plot Area (Sq.ft)	Carpet Area (Sq.ft)	Plot Ratio
Ground Floor	361.89	33.30	30.88	30.88	30.88	10	30.88	3.09
1st Floor	361.21	33.30	30.88	30.88	30.88	10	30.88	3.09
2nd Floor	361.21	33.30	30.88	30.88	30.88	10	30.88	3.09
Total	1084.31	100.00	92.64	92.64	92.64	30	92.64	3.09

SCHEDULE OF DOOR:


DOOR NAME	NAME	LENGTH	HEIGHT	NO.
J1K	D1	0.75	2.10	40
J1K	D2	0.80	2.10	40
J1K	D3	0.75	2.10	40

SCHEDULE OF WINDOW/VENTILATION:


WINDOW NAME	NAME	LENGTH	HEIGHT	NO.
J1K	W1	0.80	1.50	40
J1K	W2	1.00	1.50	40
J1K	W3	1.00	1.50	40

Balcony Calculations Table


FLOOR	SIZE	AREA	TOTAL AREA
TYPICAL 1-3 FLOOR	1.80 X 2.10 X 2.10	11.34	34.02
	1.80 X 2.10 X 2.10	8.82	
	1.80 X 2.10 X 2.10	10.00	
Total	1.80 X 2.10 X 2.10	37.70	34.02

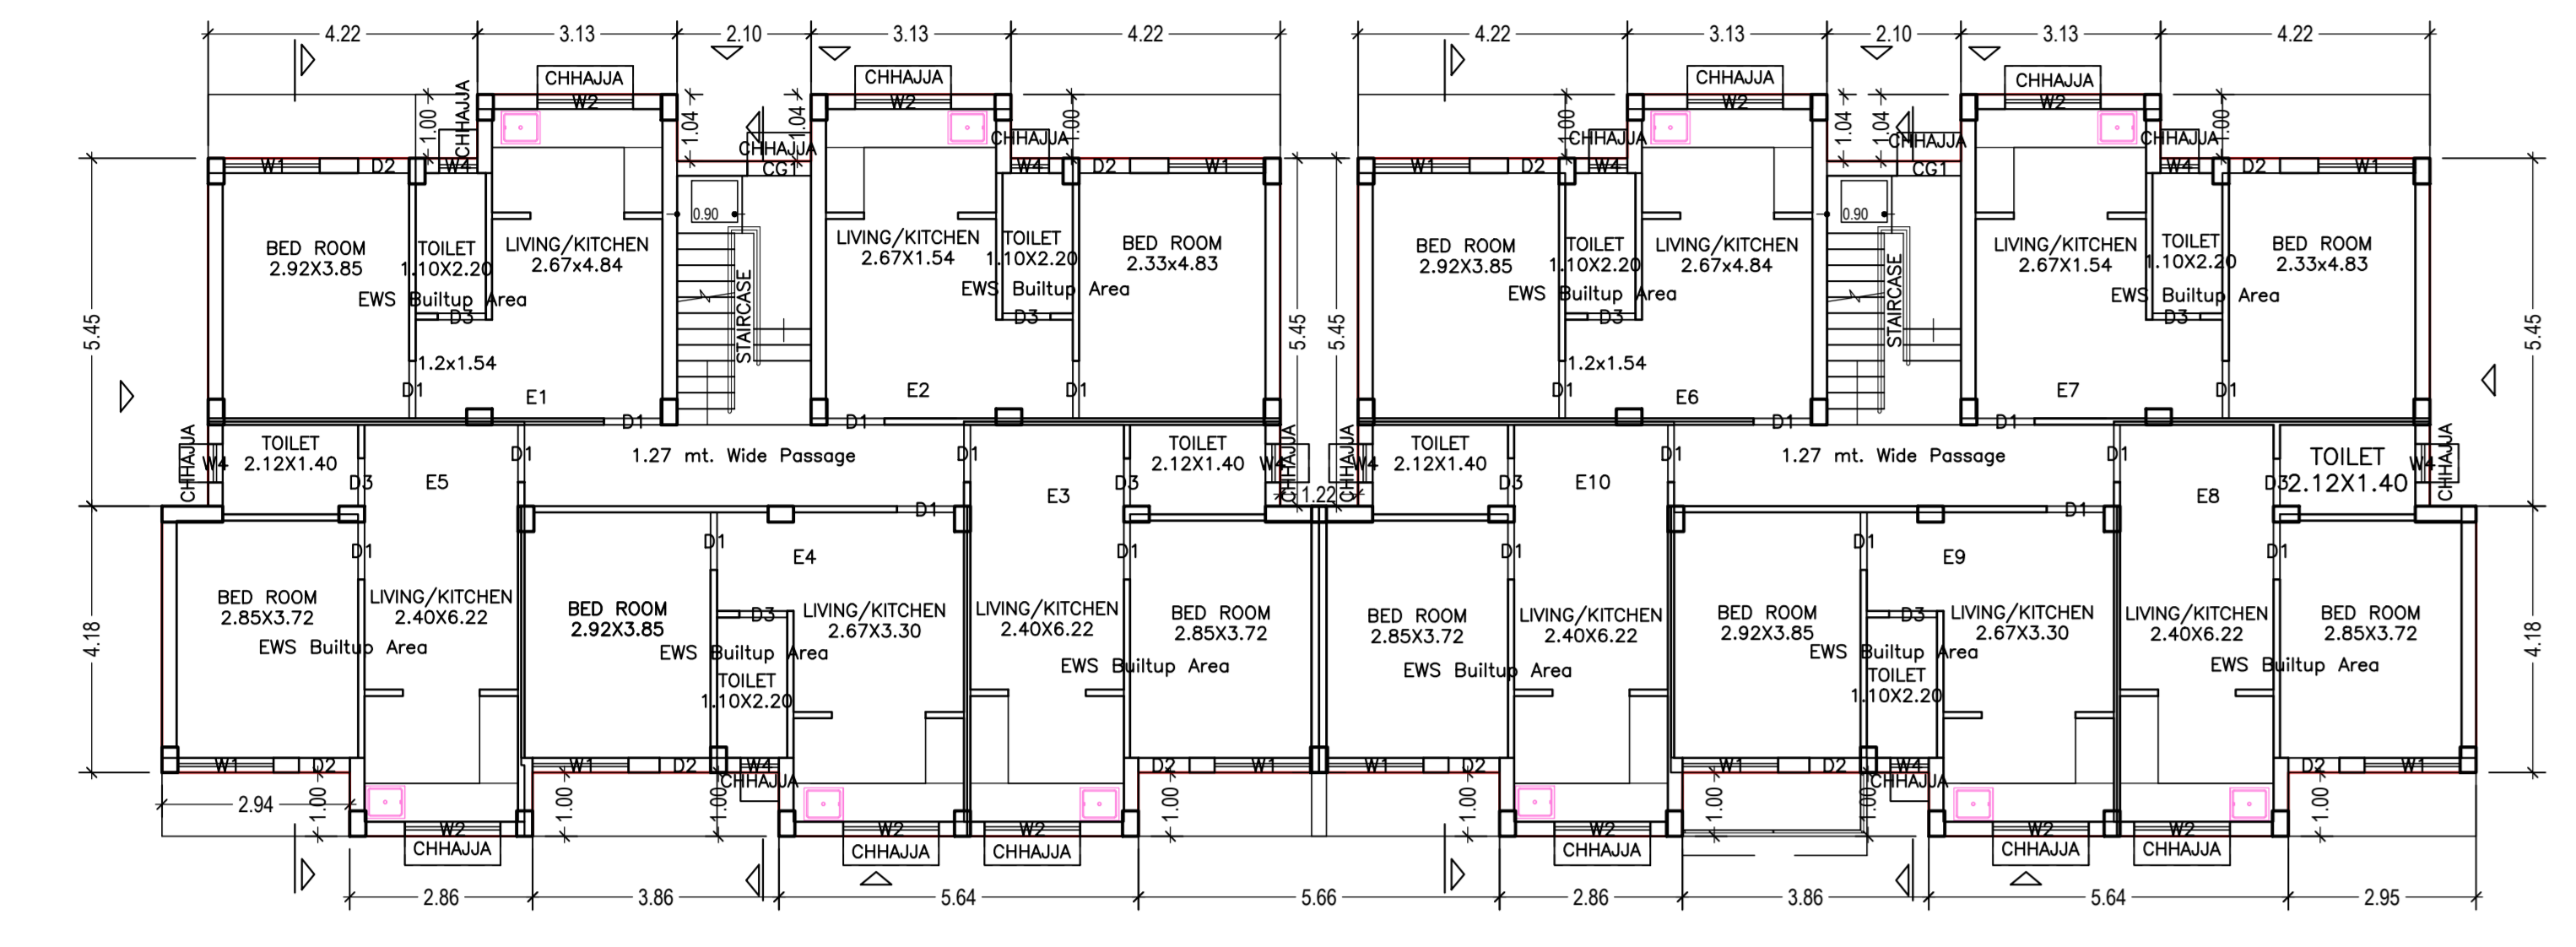

GROUND FLOOR PLAN (Proposed) (SCALE: 1:100)

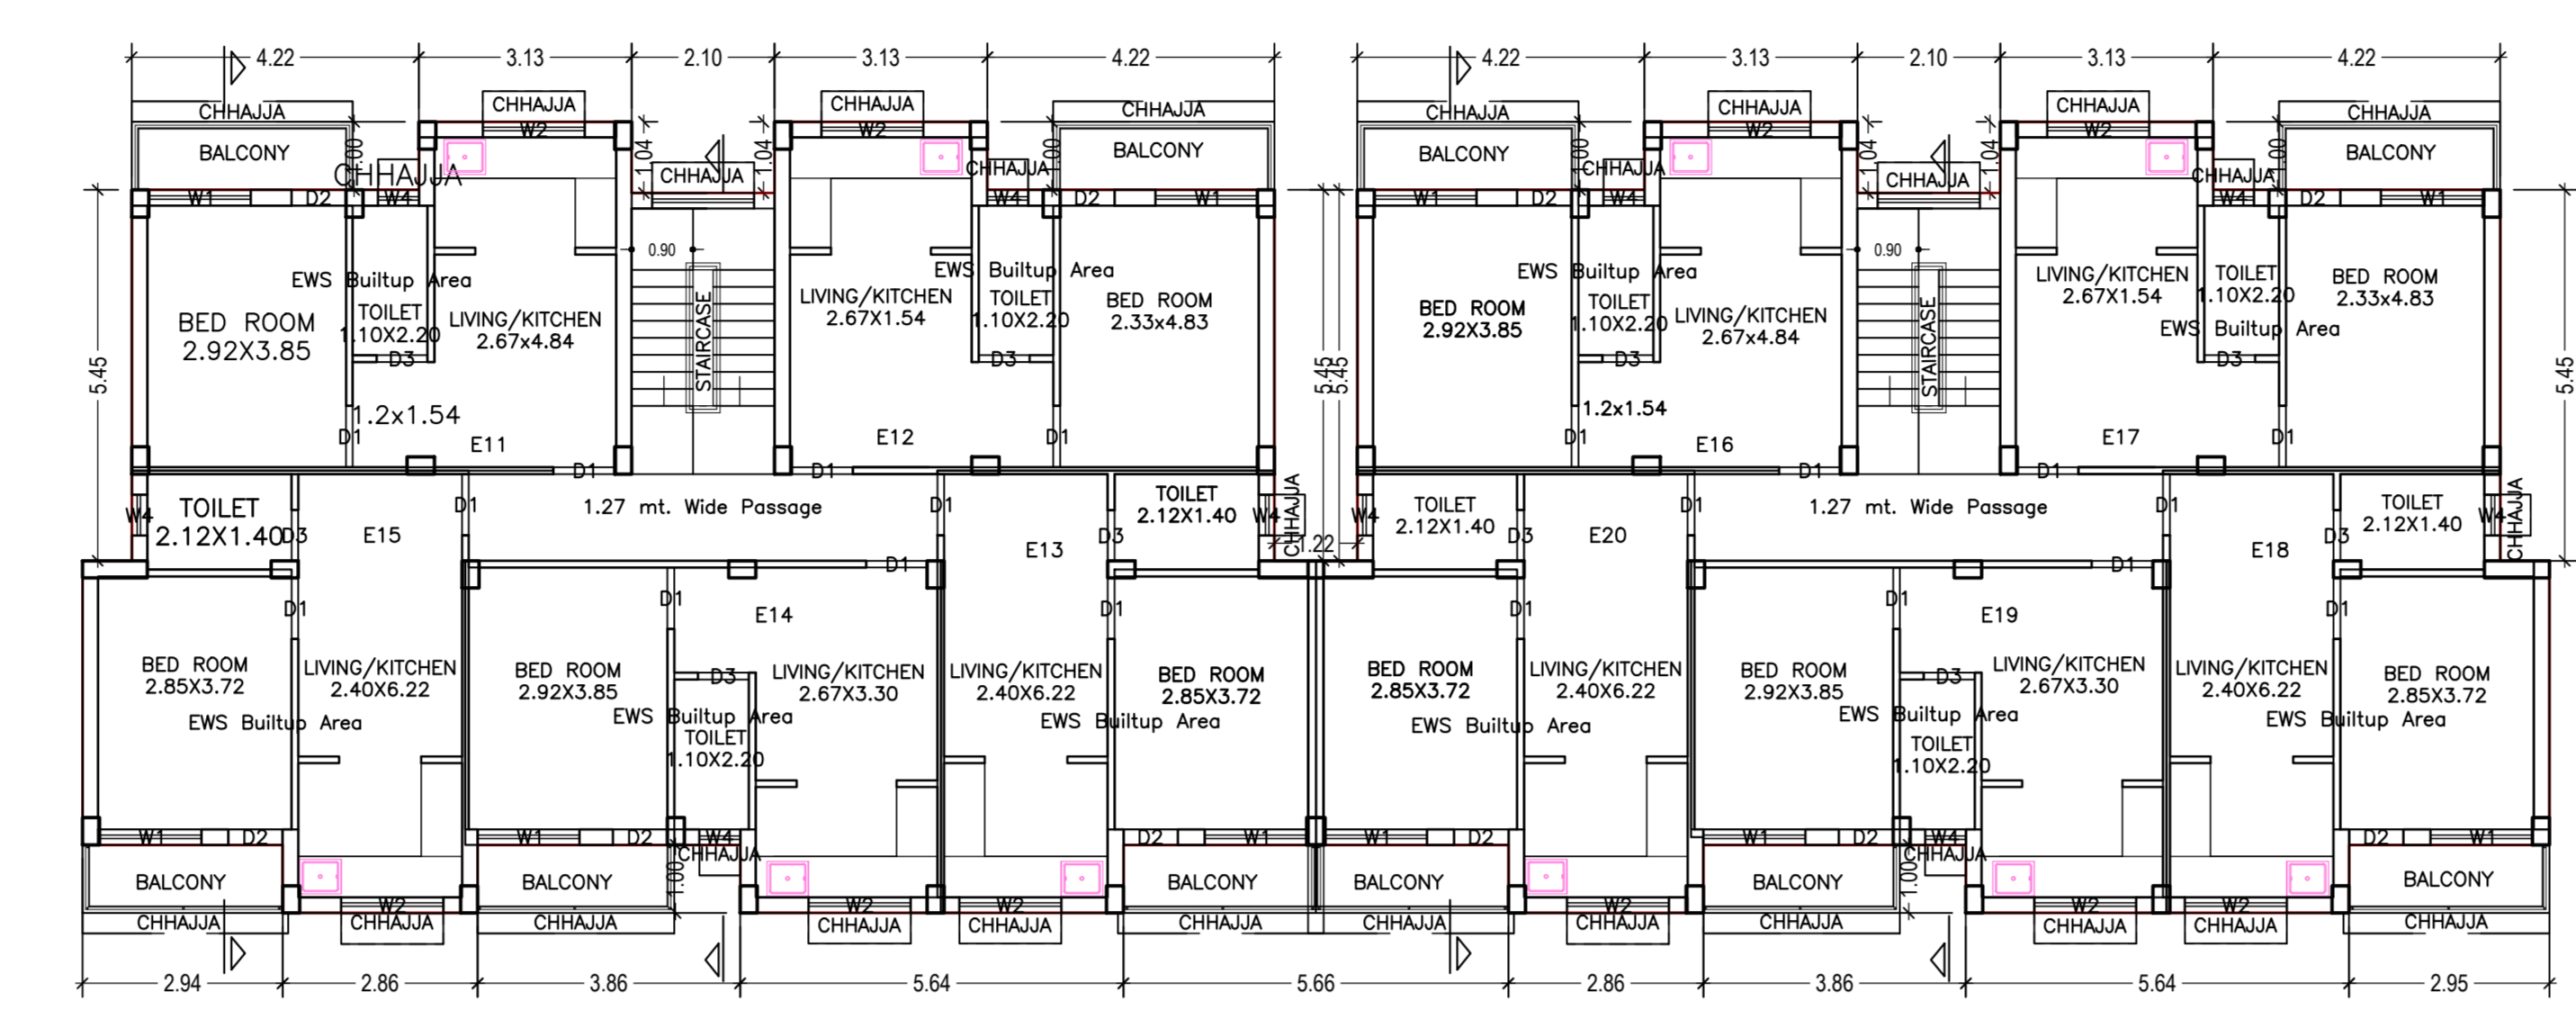

TYPICAL - 1, 2, 3 FLOOR PLAN (Proposed) (SCALE: 1:100)

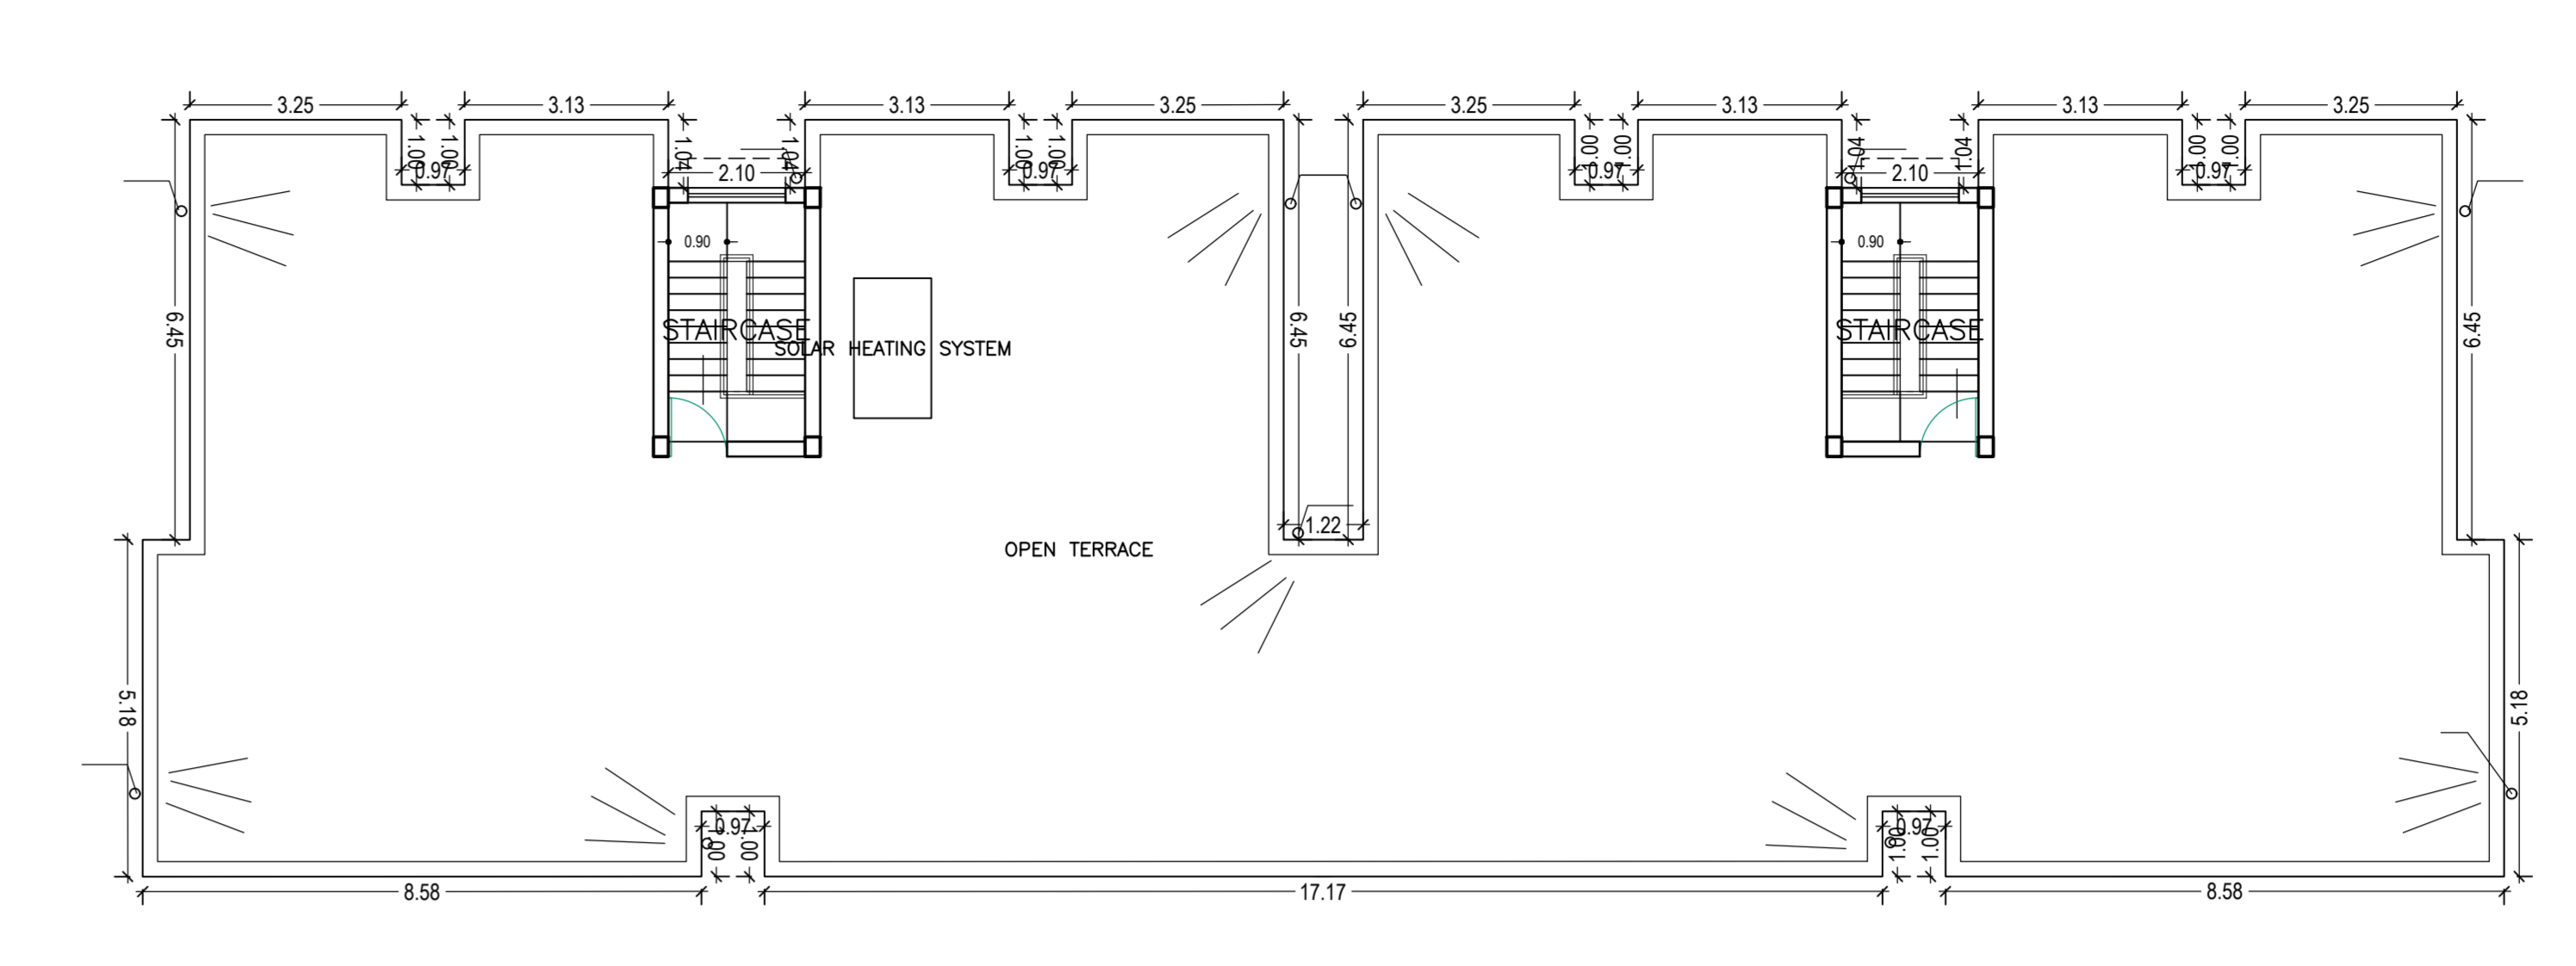


TERRACE FLOOR PLAN (SCALE: 1:100)




A- SIDE ELEVATION (SCALE: 1:100)




C- SIDE ELEVATION (SCALE: 1:100)

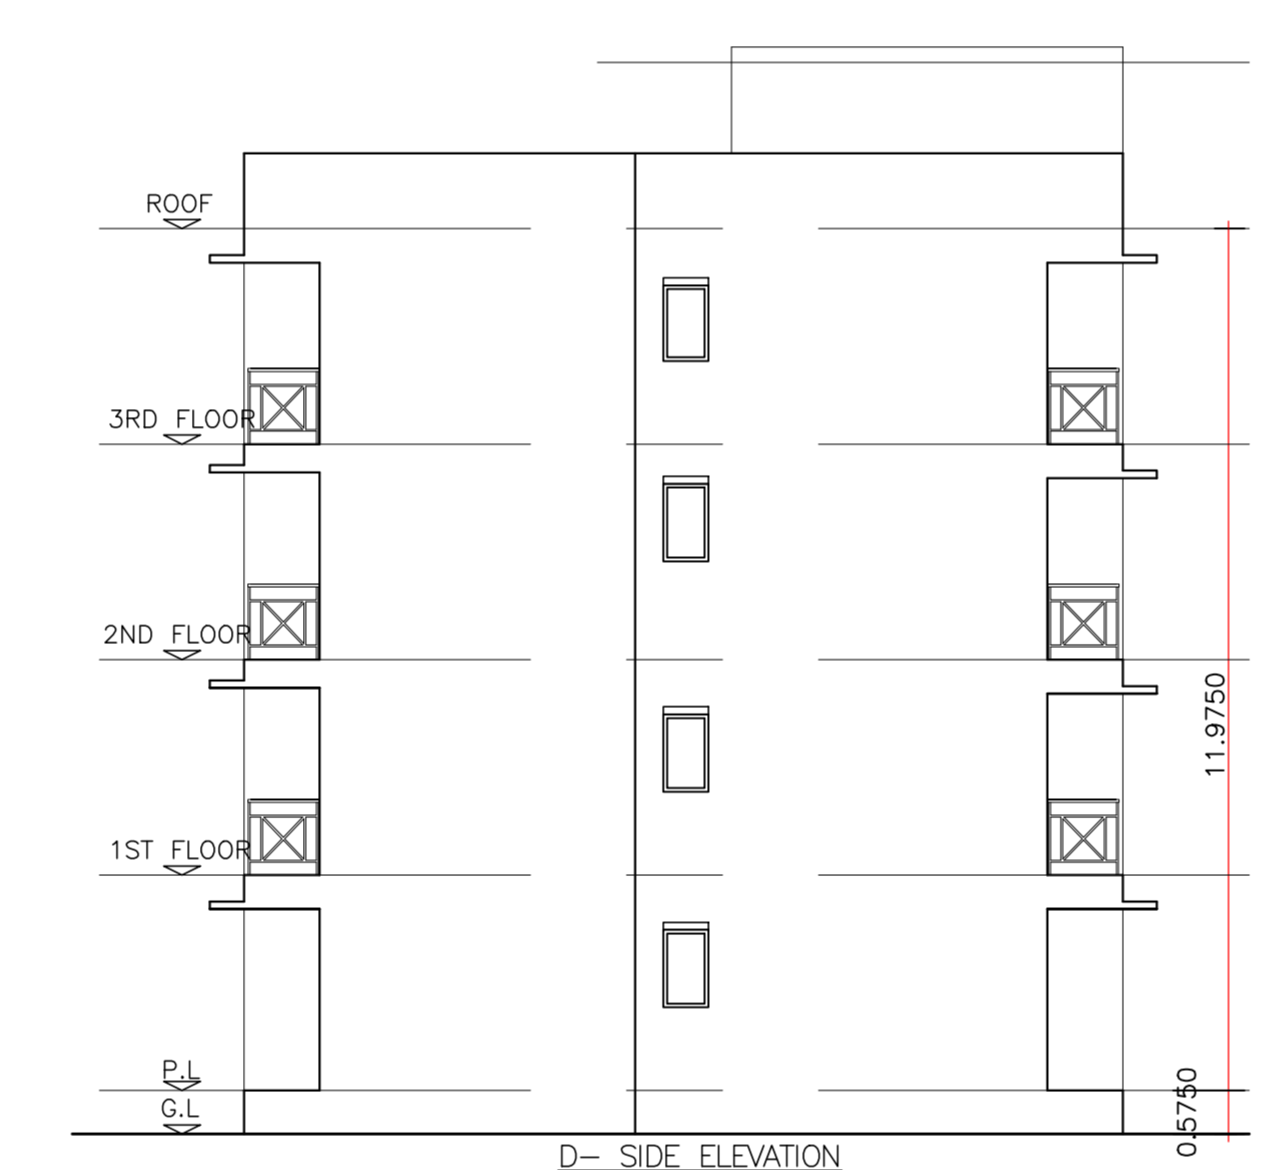

D- SIDE ELEVATION (SCALE: 1:100)

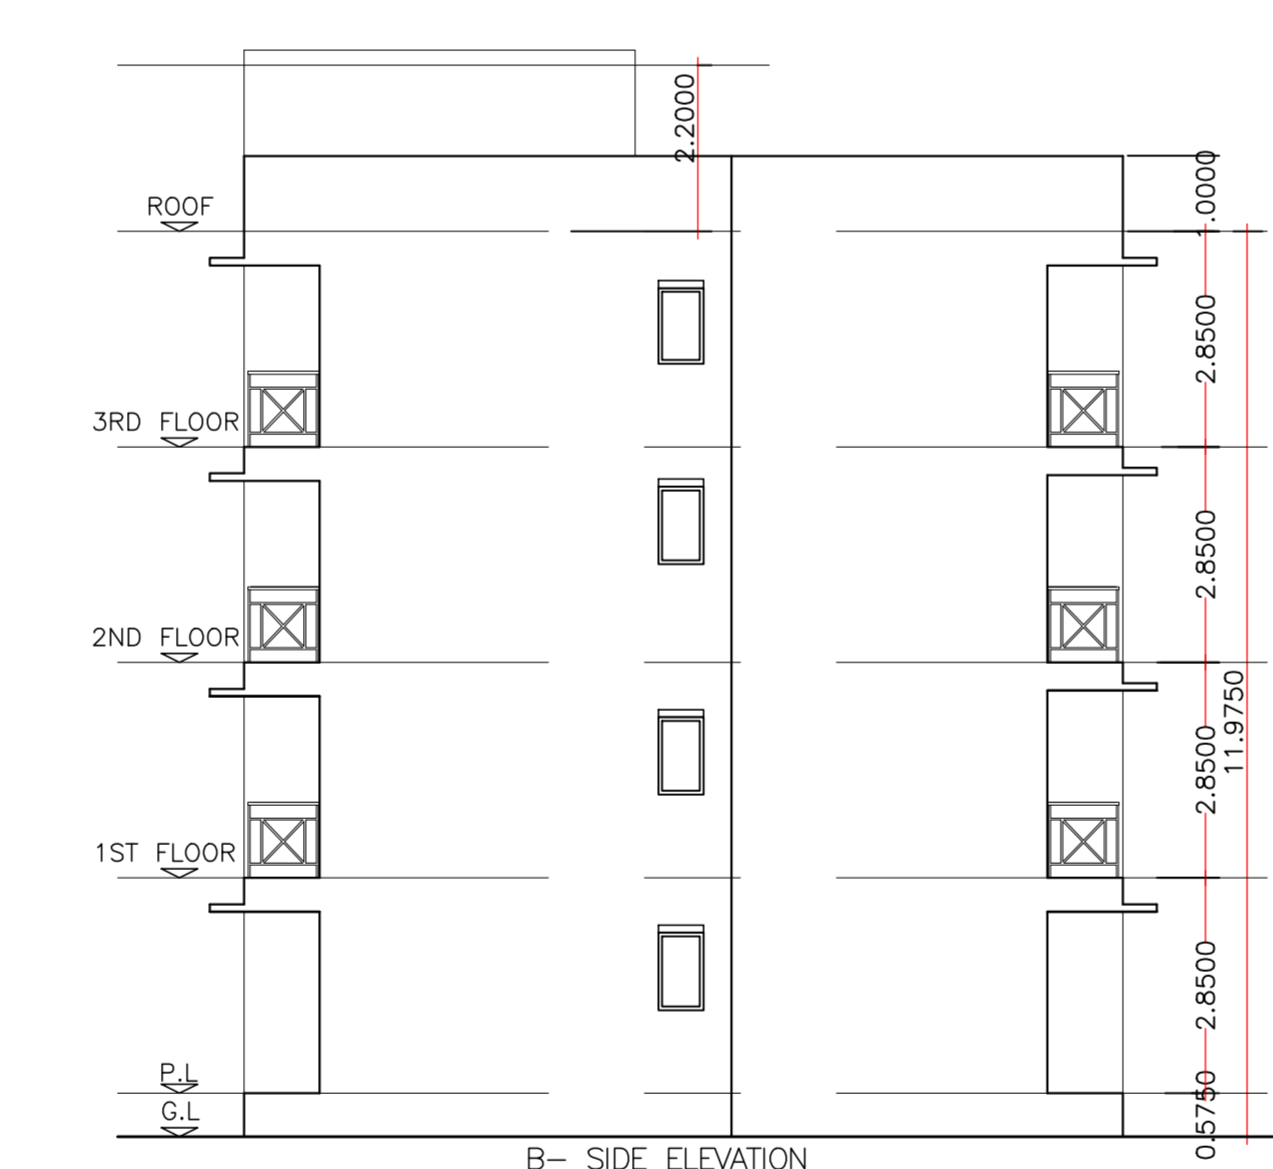


B- SIDE ELEVATION (SCALE: 1:100)

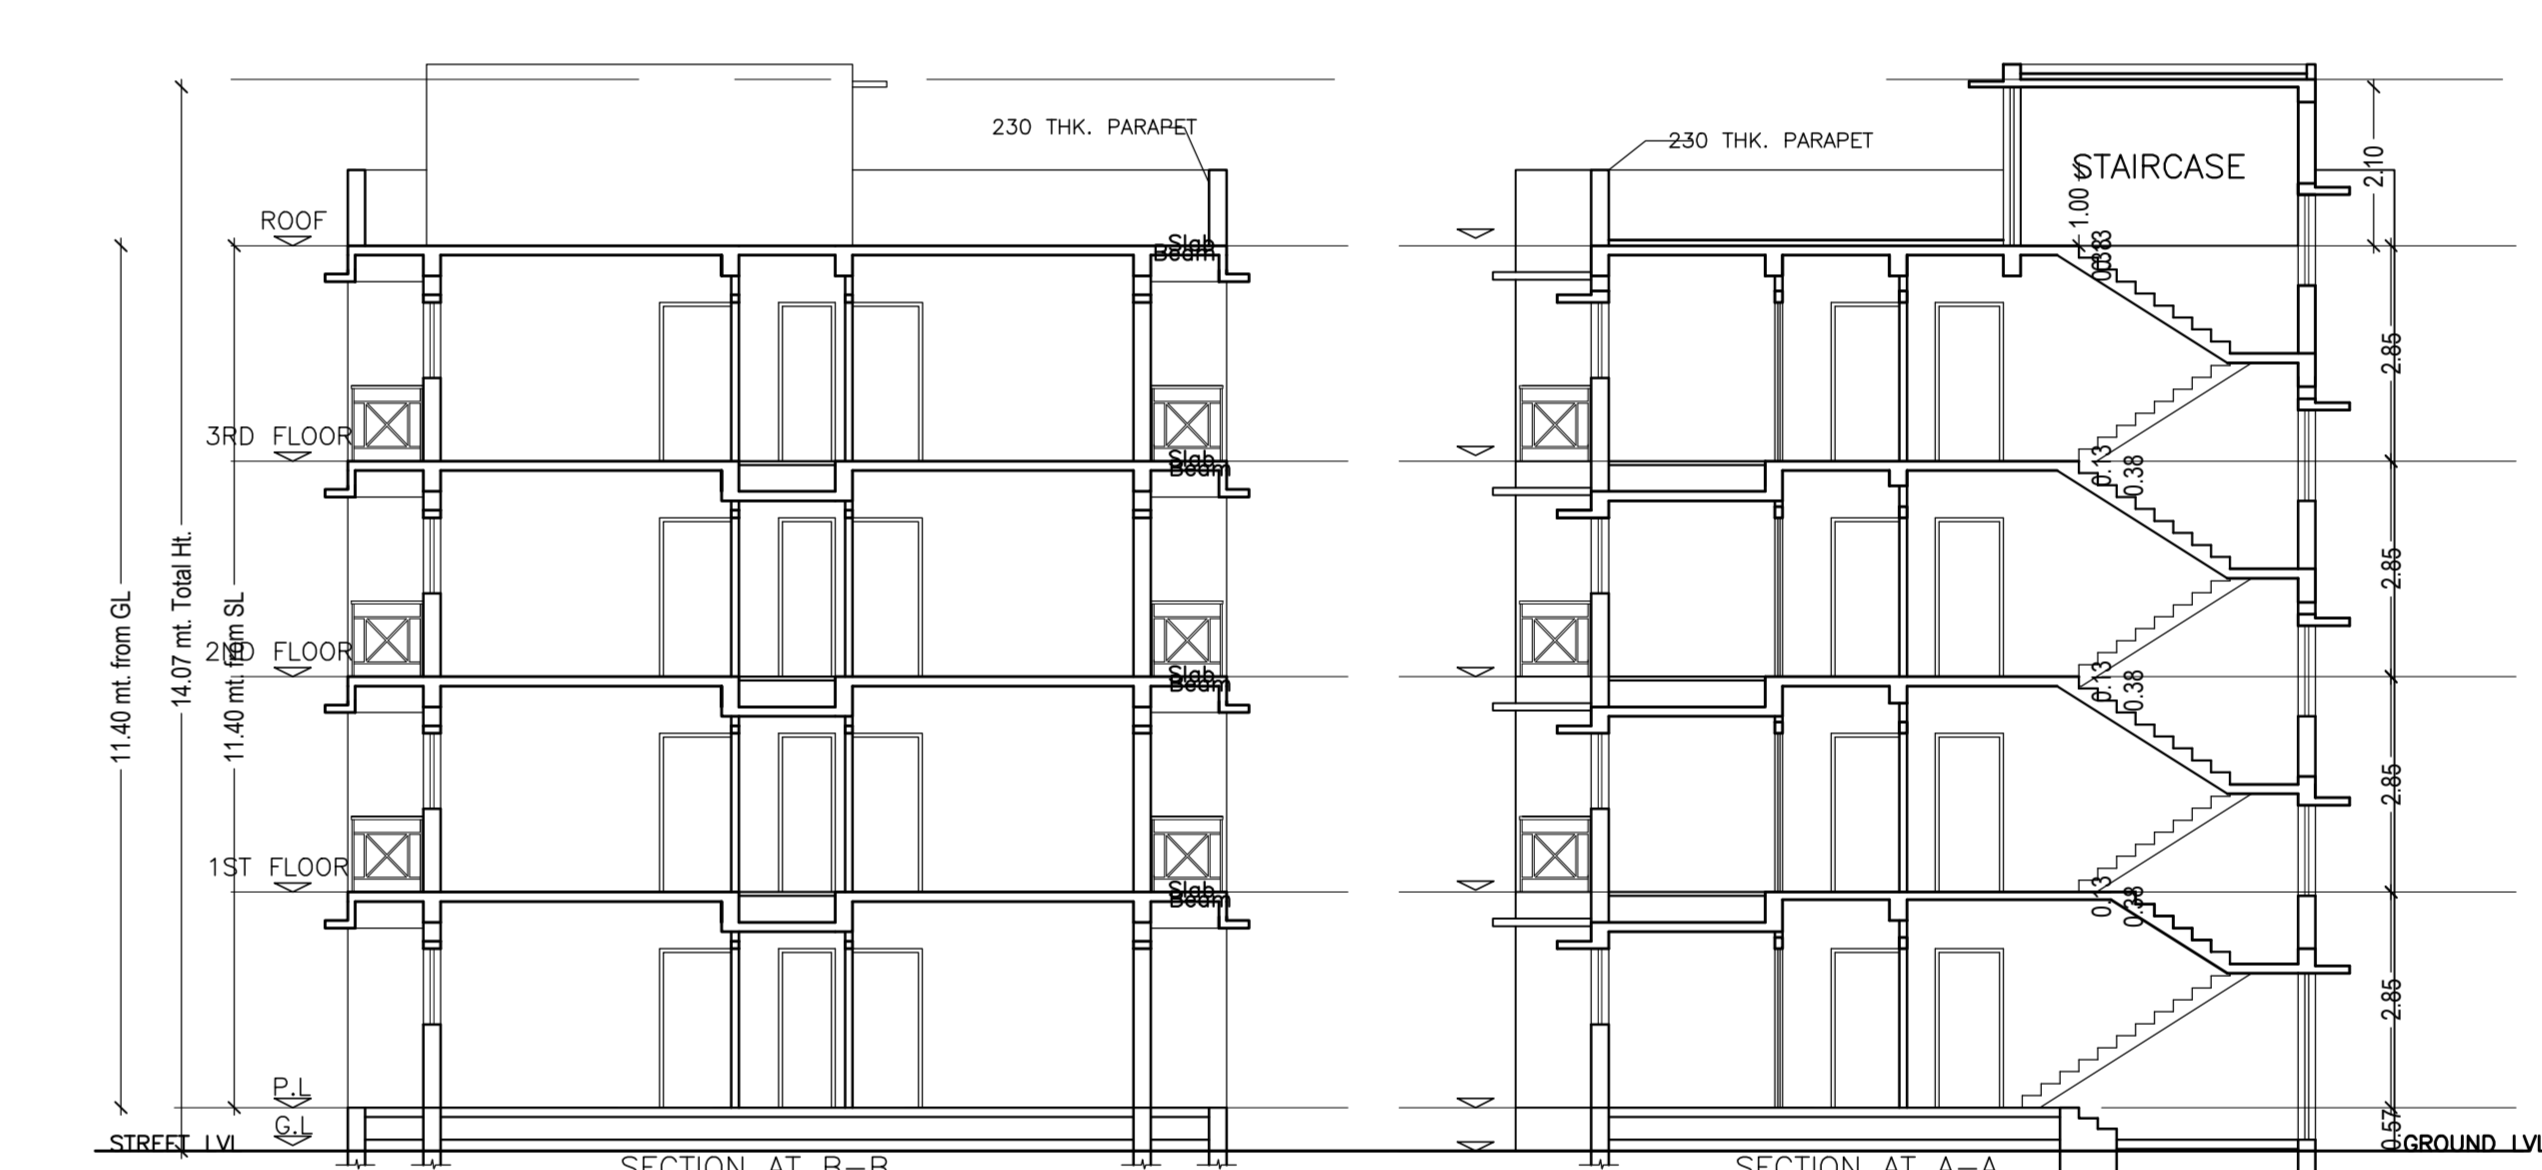


SECTION AT B-B (SCALE: 1:100)

SECTION AT A-A (SCALE: 1:100)

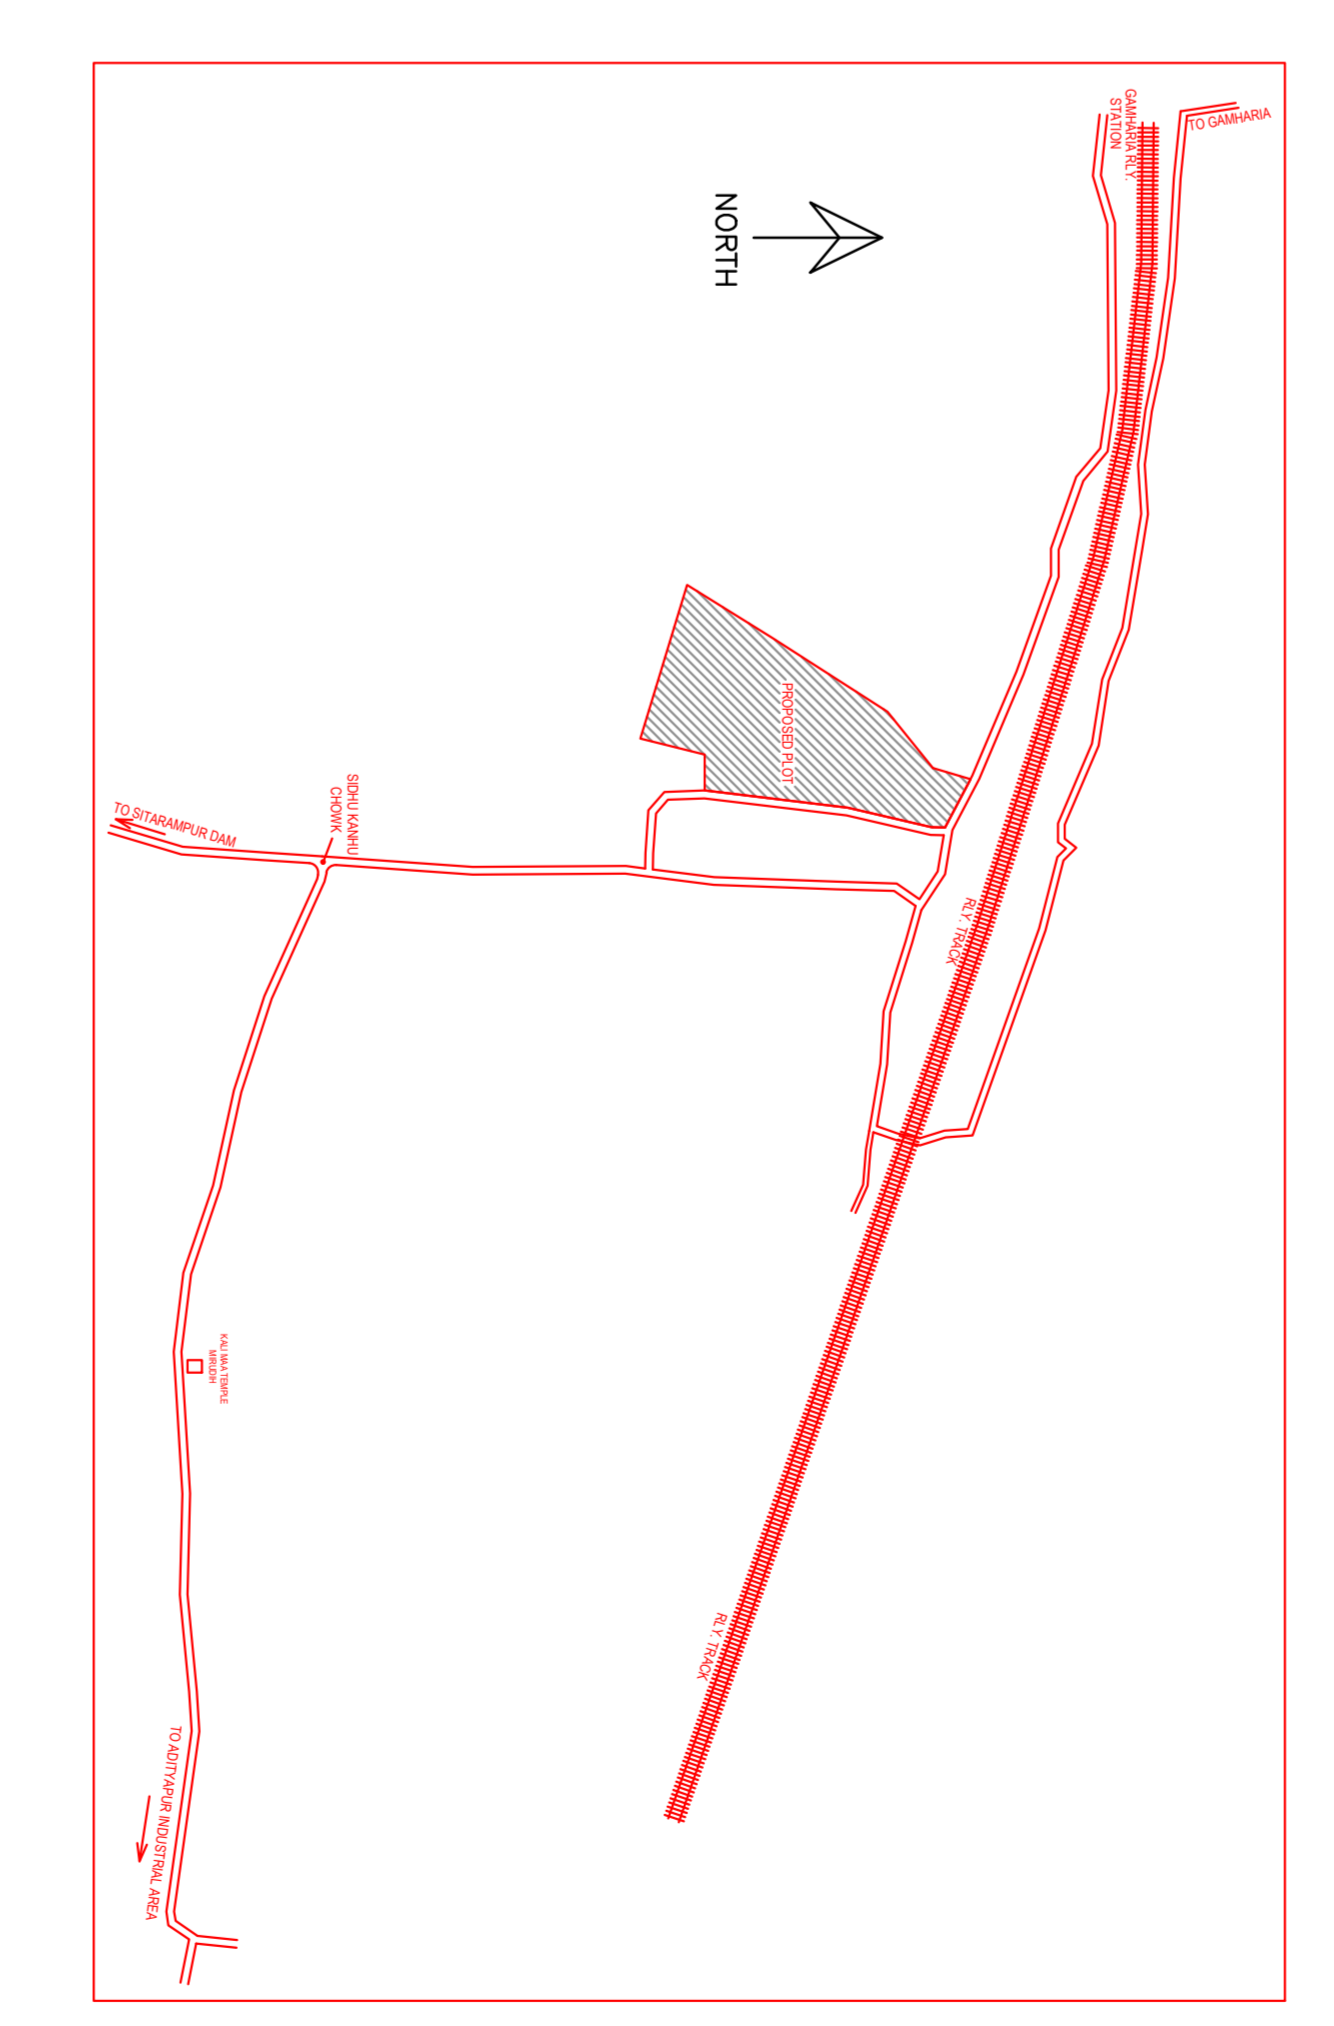


DETAILS OF GROUND WATER RECHARGING PIT WITH SILT TANK

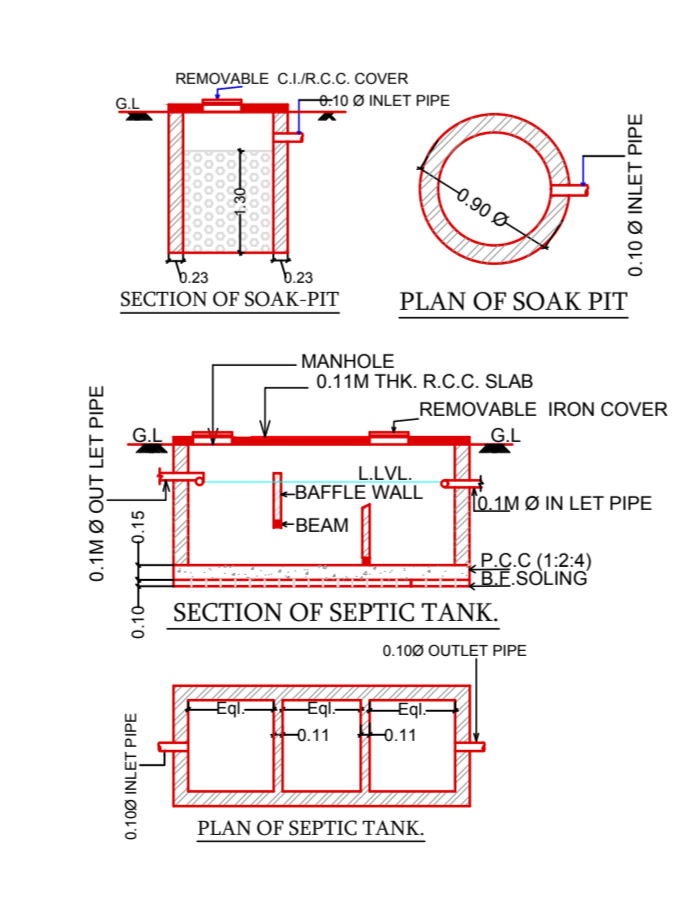


SECTION OF SEPTIC TANK

DATE	03-10-2019
SHEET NO	2
PROJECT NAME AND SIGNATURE	STRUCTURAL ENGINEER NAME AND SIGNATURE
BUILDER NAME AND SIGNATURE	DIGITAL SIGNATURE


Proposee No.	AMC/W/006/00002019
Owner Name	J.A.R.C.C.O.L.T.D.
Plot No.	83
Plot No.	33A,33B,33C,33D,33A&33B
Village Name	KADHESH
Use	Residential
Sub Use	Low income group and EWS Housing

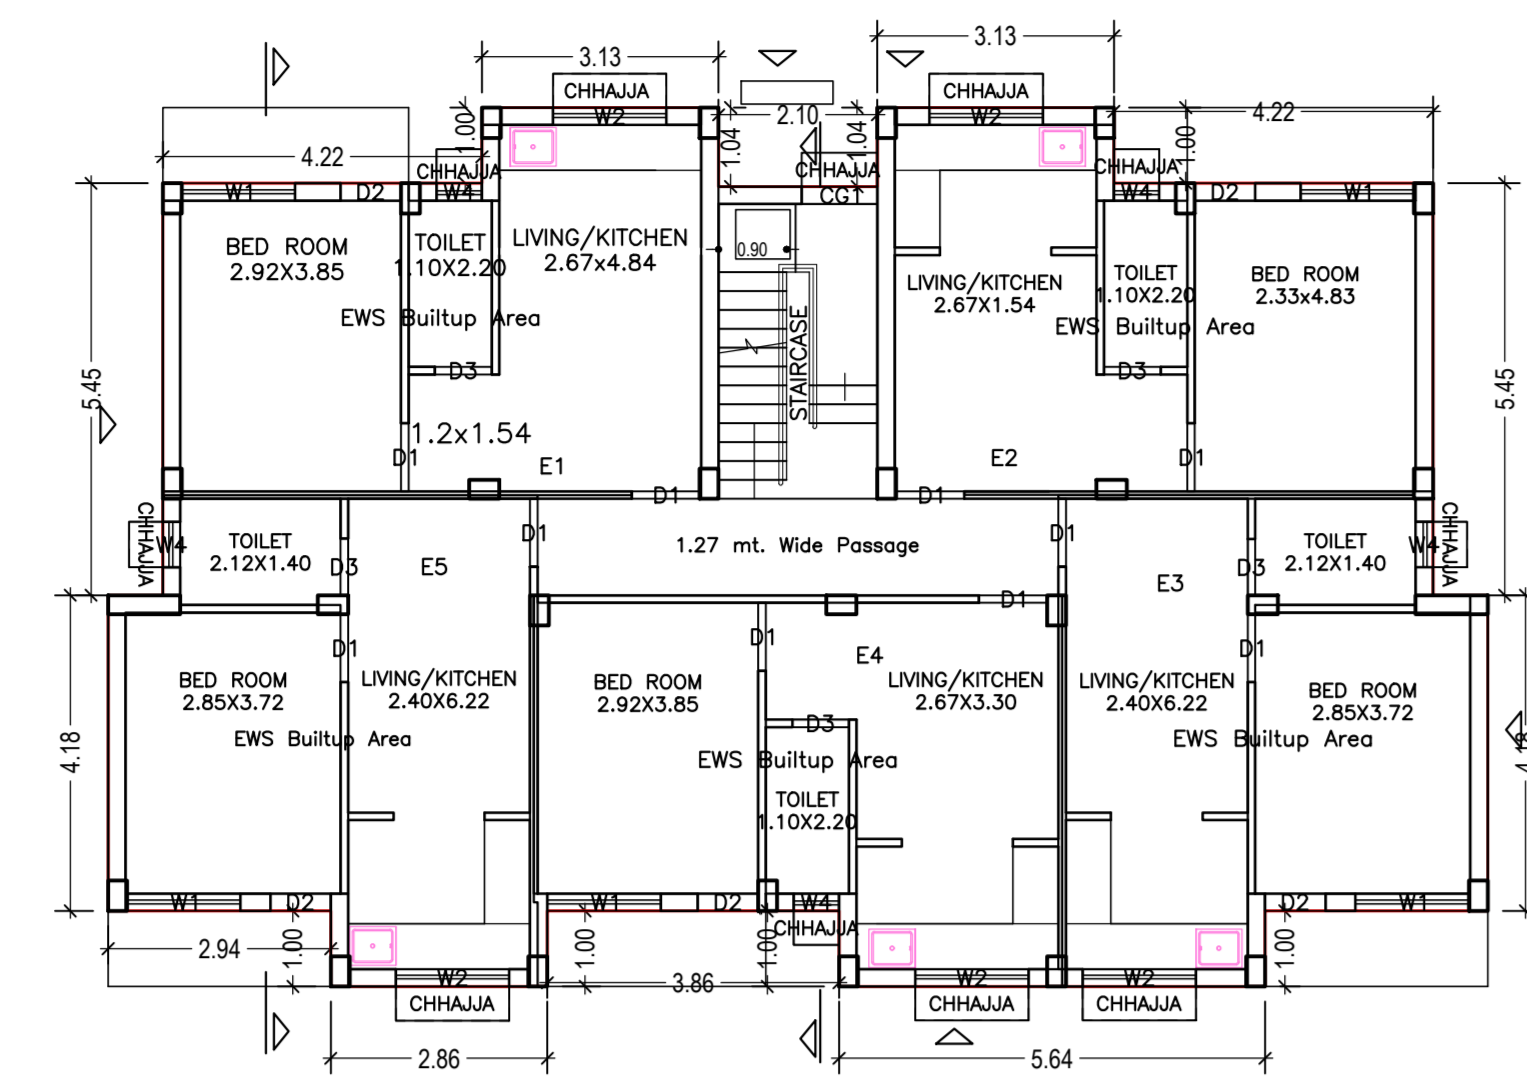

GROUND FLOOR PLAN (Proposed) (SCALE 1:100)

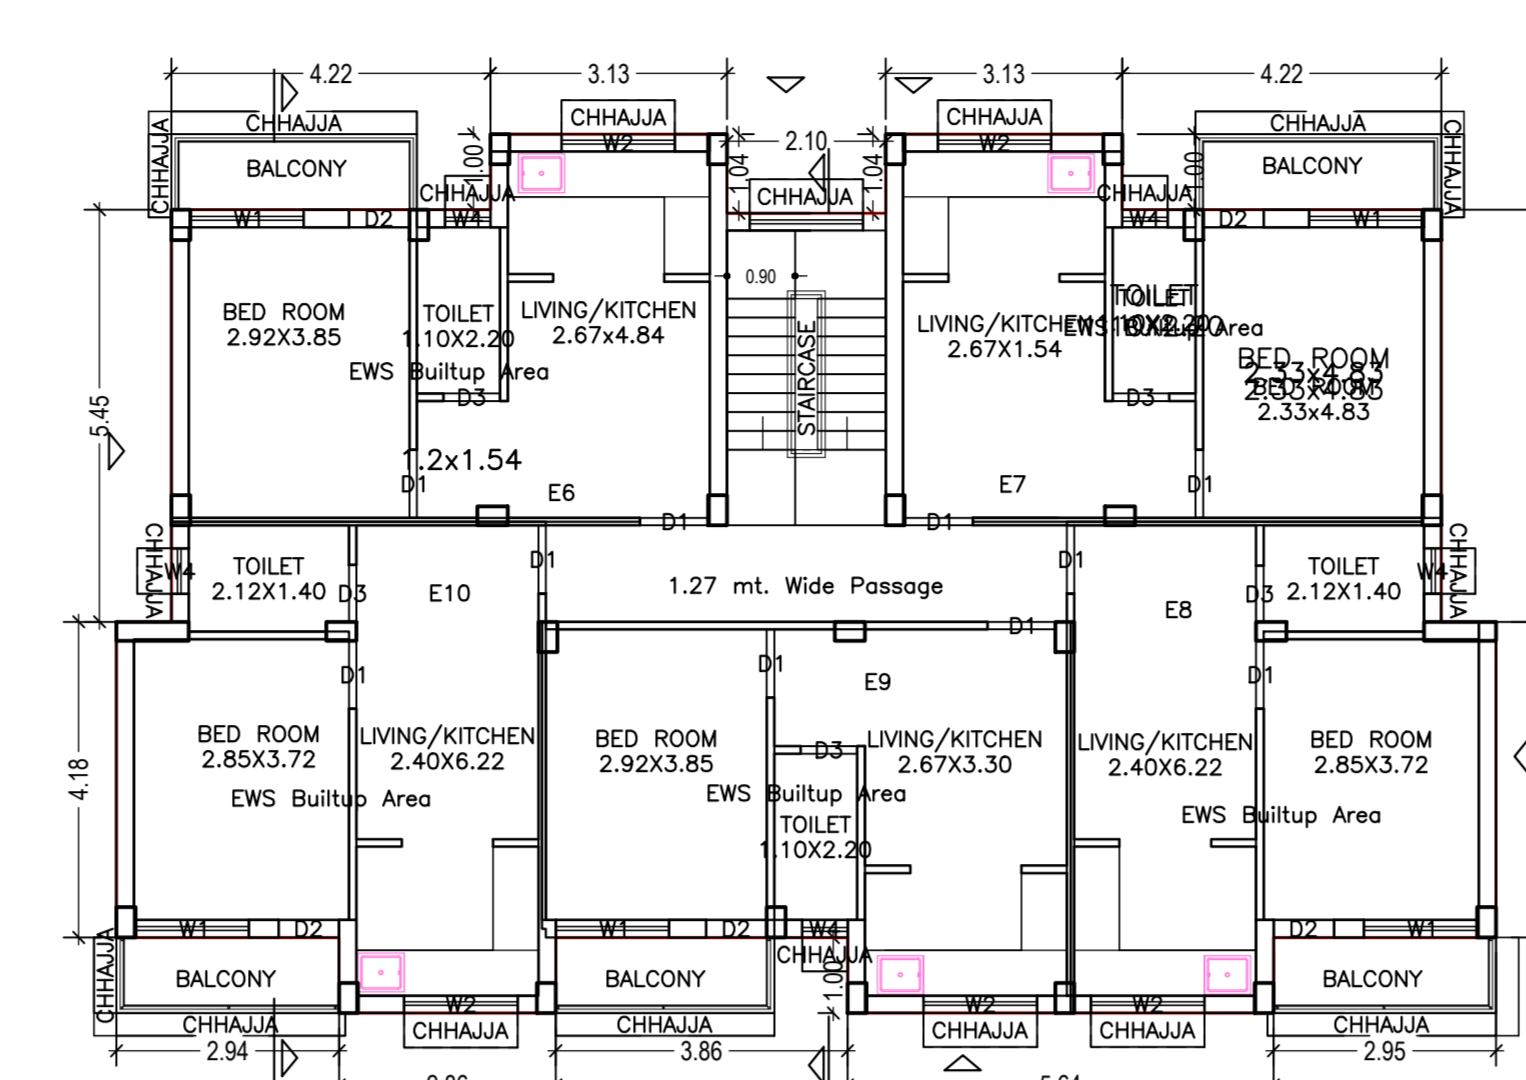

TYPICAL - 1, 2, 3 FLOOR PLAN (Proposed) (SCALE 1:100)

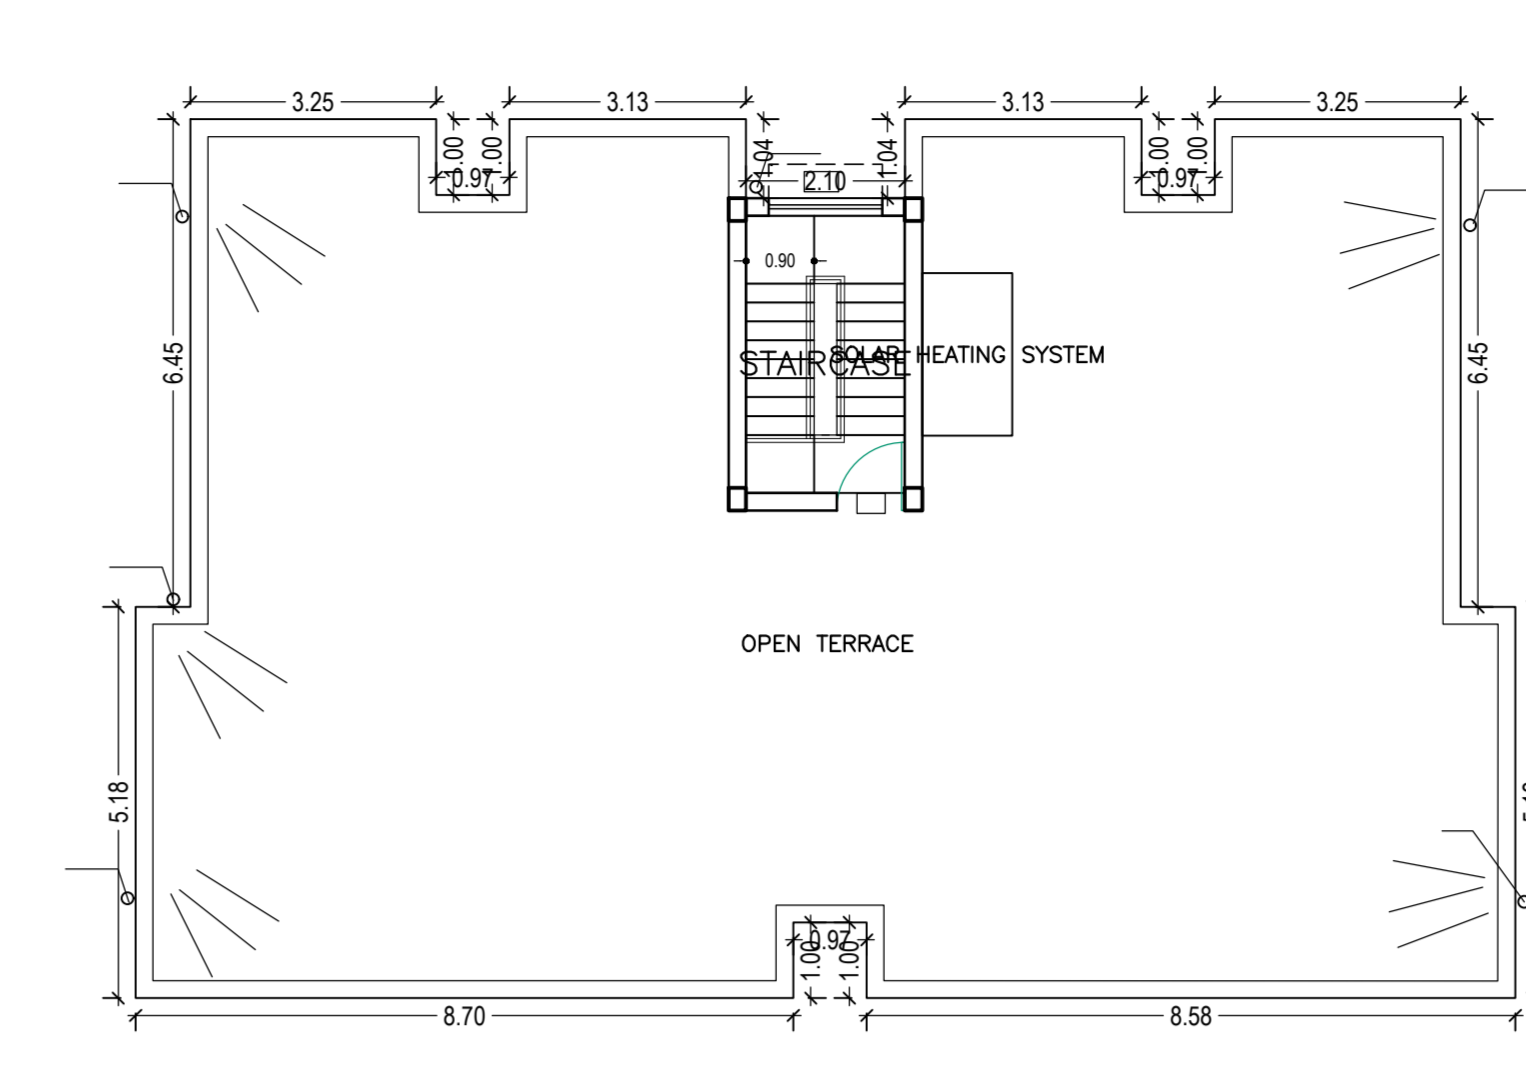

TERRACE FLOOR PLAN (SCALE 1:100)

Building JA (B)

Floor Name	Total Built Up Area (Sq. Ft.)	Delivered Area (Sq. Ft.)	Proposed Area (Sq. Ft.)	Total Floor Area (Sq. Ft.)	Total Covered Area (Sq. Ft.)	Open Area (Sq. Ft.)	Other Area (Sq. Ft.)
Ground Floor	102.42	0.00	102.42	102.42	102.42	0.00	0.00
First Floor	107.70	11.30	102.42	102.42	102.42	0.00	0.00
Second Floor	107.70	11.30	102.42	102.42	102.42	0.00	0.00
Third Floor	107.70	11.30	102.42	102.42	102.42	0.00	0.00
Terrace Floor	0.00	0.00	0.00	0.00	0.00	0.00	0.00
Total	425.52	33.90	409.62	409.62	409.62	0.00	0.00
Total	425.52	33.90	409.62	409.62	409.62	0.00	0.00

SCHEDULE OF DOOR:

BUILDING NAME	NAME	LENGTH	HEIGHT	NO.
A/B1	D1	1.15	2.10	20
A/B1	D2	0.80	2.10	20
A/B1	D3	0.80	2.10	20

SCHEDULE OF WINDOW/VENTILATION:

BUILDING NAME	NAME	LENGTH	HEIGHT	NO.
A/B1	W1	0.80	1.80	20
A/B1	W2	1.00	1.80	20
A/B1	W3	1.00	1.80	20

Balcony Calculations Table

FLOOR	SIZE	AREA	TOTAL AREA
TYPICAL 1, 2, 3 FLOOR PLAN	1.80 X 2.8 X 2.8 X 3	15.12	45.36
Total		15.12	45.36

Unit/BUA Table for Building JA (B)

FLOOR	Name	Carpet Area	Carpet Area	No. of Rooms	No. of Bathrooms
GROUND FLOOR PLAN	E1	30.57	28.83	3	1
	E2	30.57	28.83	3	1
	E3	30.57	28.83	3	1
	E4	30.57	28.83	3	1
TYPICAL 1, 2, 3 FLOOR PLAN	E5	30.57	28.83	3	1
	E6	30.57	28.83	3	1
	E7	30.57	28.83	3	1
	E8	30.57	28.83	3	1
Total		122.28	115.20	12	4

