

Table with 2 columns: Category, Value. Includes fields like Name, Address, Phone No, Plot No, Village Name, User, and Station.

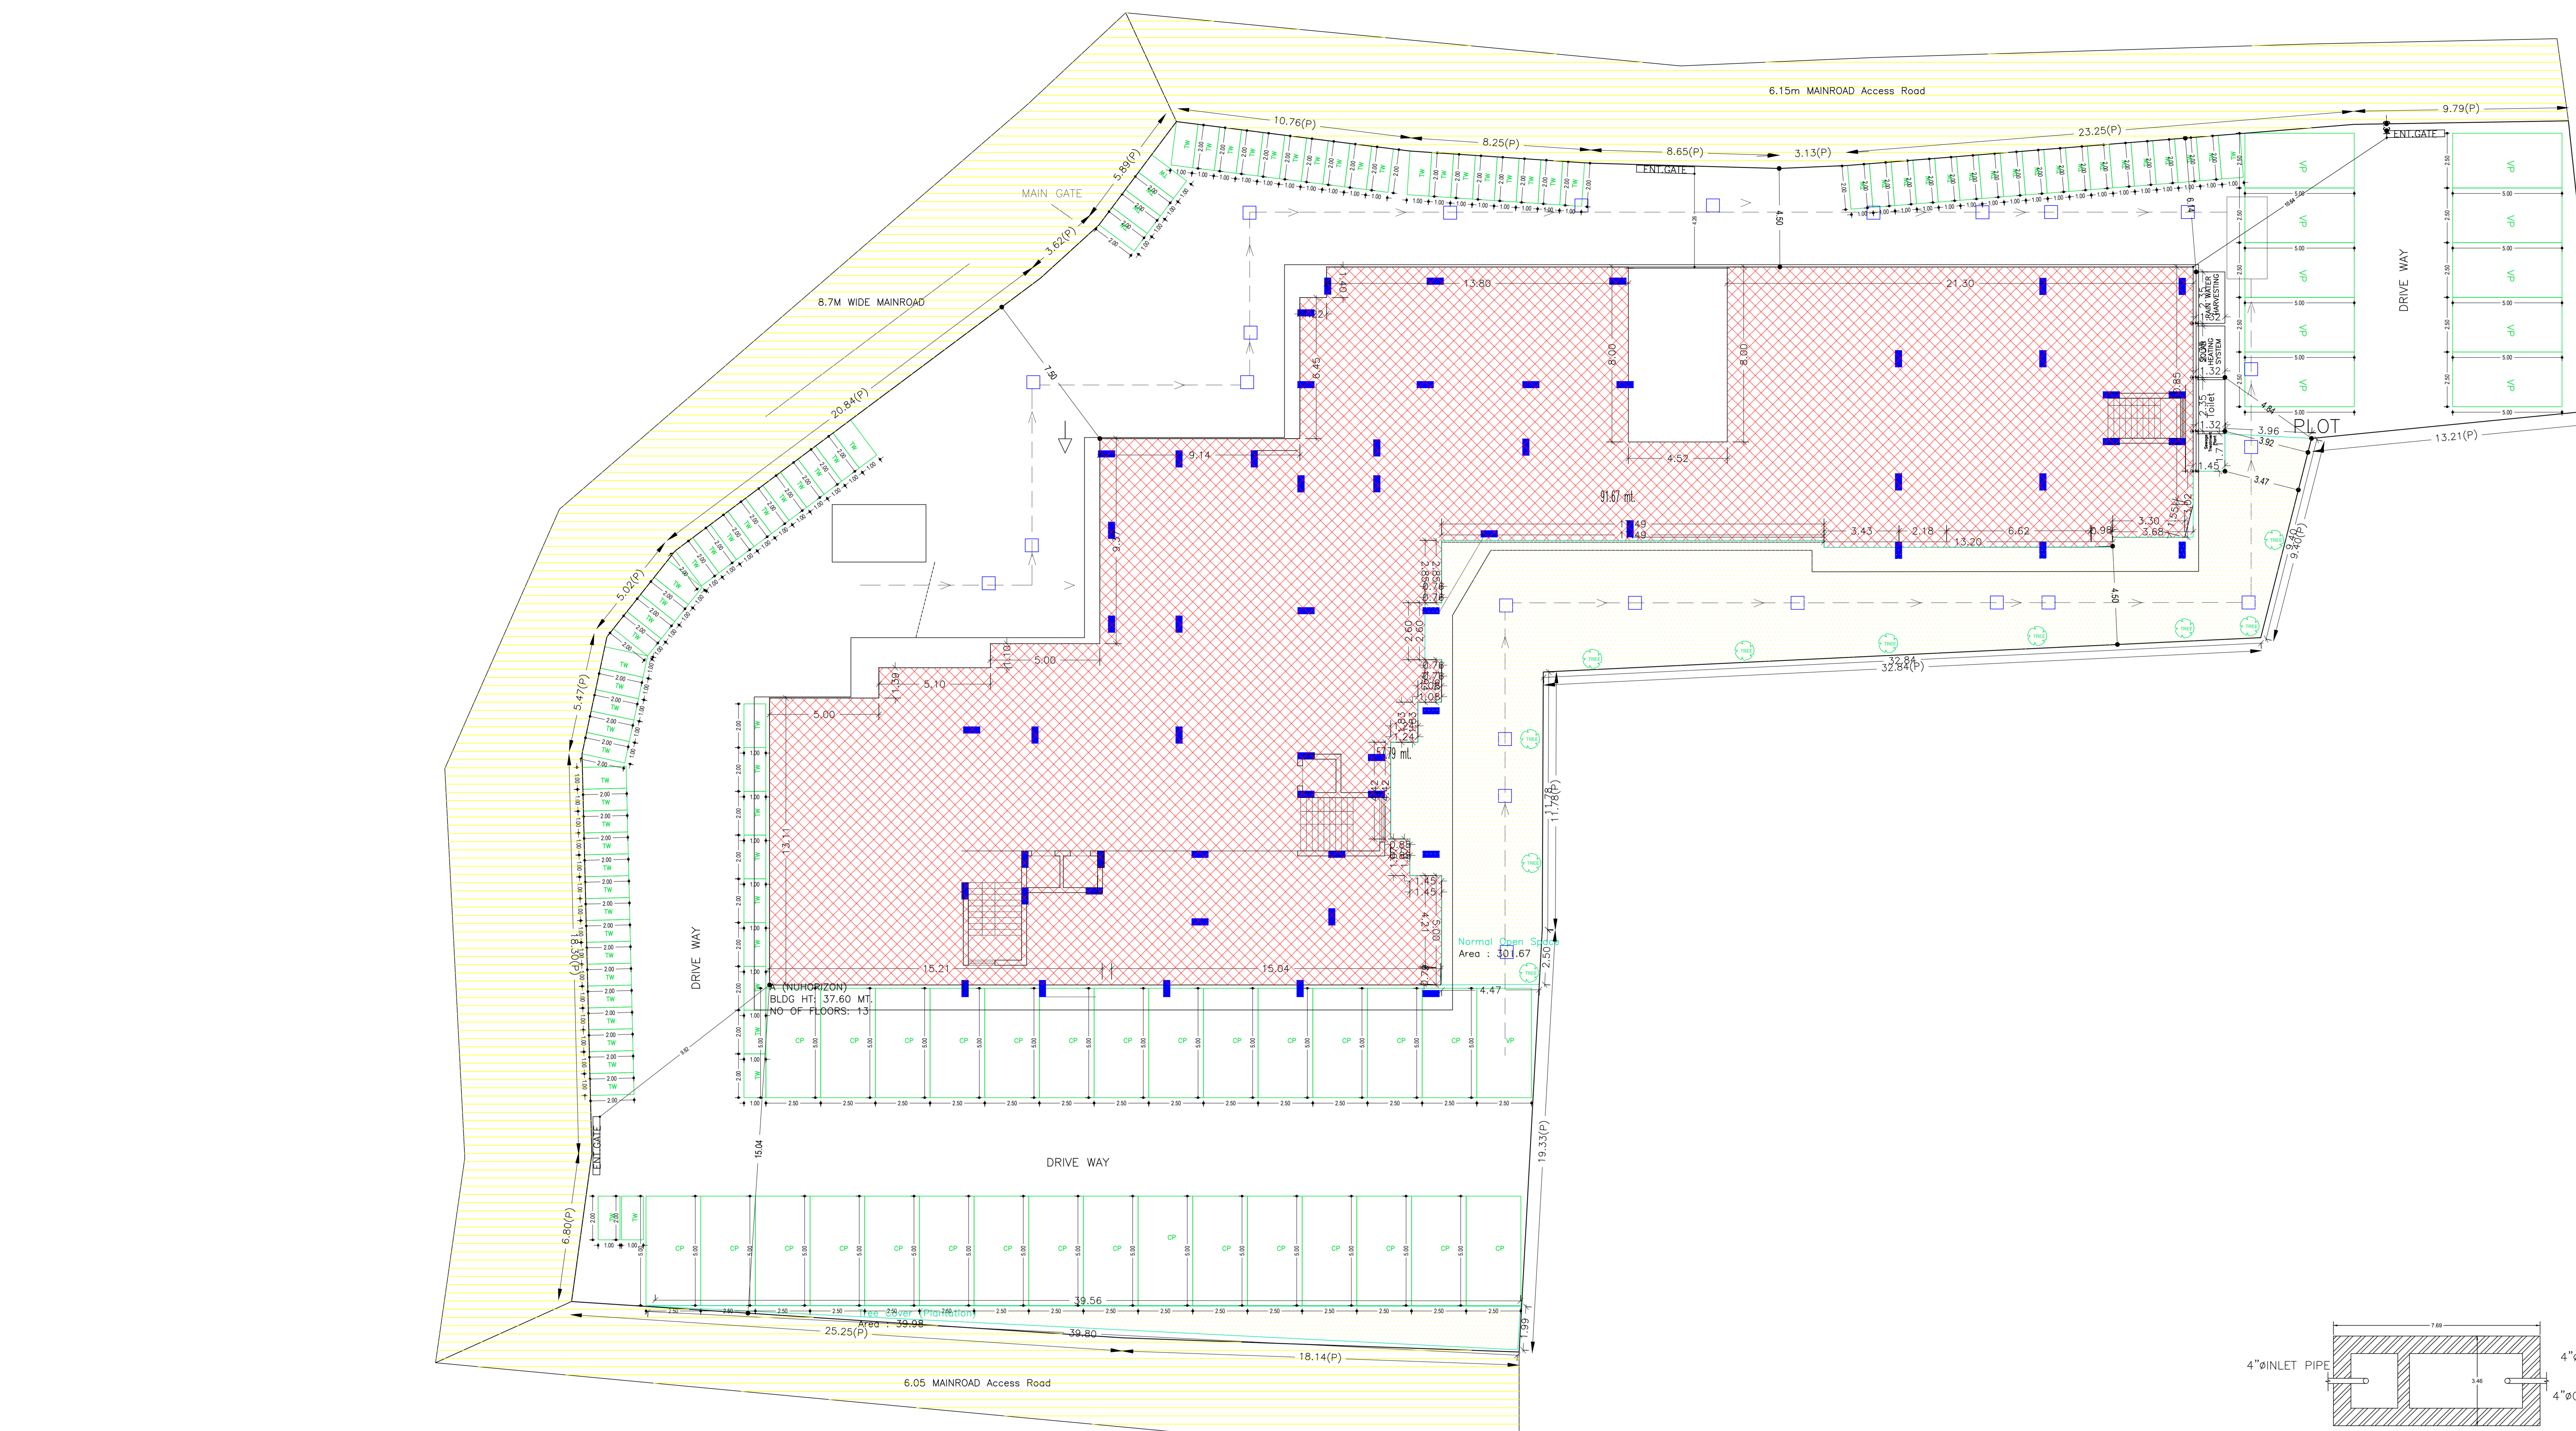


Table for Building JA (NUHORIZON). Columns: FLOOR, Name, UMBRA Type, UMBRA Area, UMBRA No. of Items, No. of Items, and No. of Items. Rows include FLOOR PLAN, PLAT10, PLAT11, PLAT12, PLAT13, PLAT14, PLAT15, PLAT16, PLAT17, PLAT18, PLAT19, PLAT20, and Total.

Table titled 'AREA STATEMENT' showing various area calculations. Columns: DESCRIPTION, AREA (Sq.M), and AREA (Sq.Ft.). Rows include 'TOTAL PROPOSED AREA', 'TOTAL EXISTING AREA', and 'NET AREA FOR DEVELOPMENT'.

Table titled 'COLOR INDEX' with columns for COLOR, DESCRIPTION, and COLOR CODE. Rows include 'ROOF BOUNDARY', 'PROPOSED CONSTRUCTION', 'EXISTING TO BE MAINTAINED', and 'EXISTING TO BE DEMOLISHED'.

Table titled 'Buildingwise Floor FAR Details'. Columns: Floor Name, Building Name, Proposed FAR Area, Total Proposed FAR Area, and Total FAR Area. Rows list various floors like Basement, Ground, Plinth, and Piped.

Table titled 'Building USE/SUBUSE Details' with columns: Building Name, Building Use, Building Subuse, and Building Structure. Rows include 'ABLOCK-NUHORIZON' as Residential Housing.

Table titled 'Required Parking (Table 7a)'. Columns: Building Name, Type, Subtype, Area, and Capacity. Rows show parking requirements for different vehicle types.

Table titled 'Parking Check (Table 7b)'. Columns: Vehicle Type, No. of Vans, No. of Cars, and Total. Rows show the total parking capacity available on the site.

Table titled 'FAR & Tenement Details (Table 4c-1)'. Columns: Building, No. of Floors, Gross Area, Net Area, and FAR. Rows provide details for 'ABLOCK-NUHORIZON'.

Table titled 'Building JA (NUHORIZON)' showing floor-by-floor area details. Columns: Floor Area, Gross Area, Net Area, Deductions, and FAR. Rows list various floor levels.



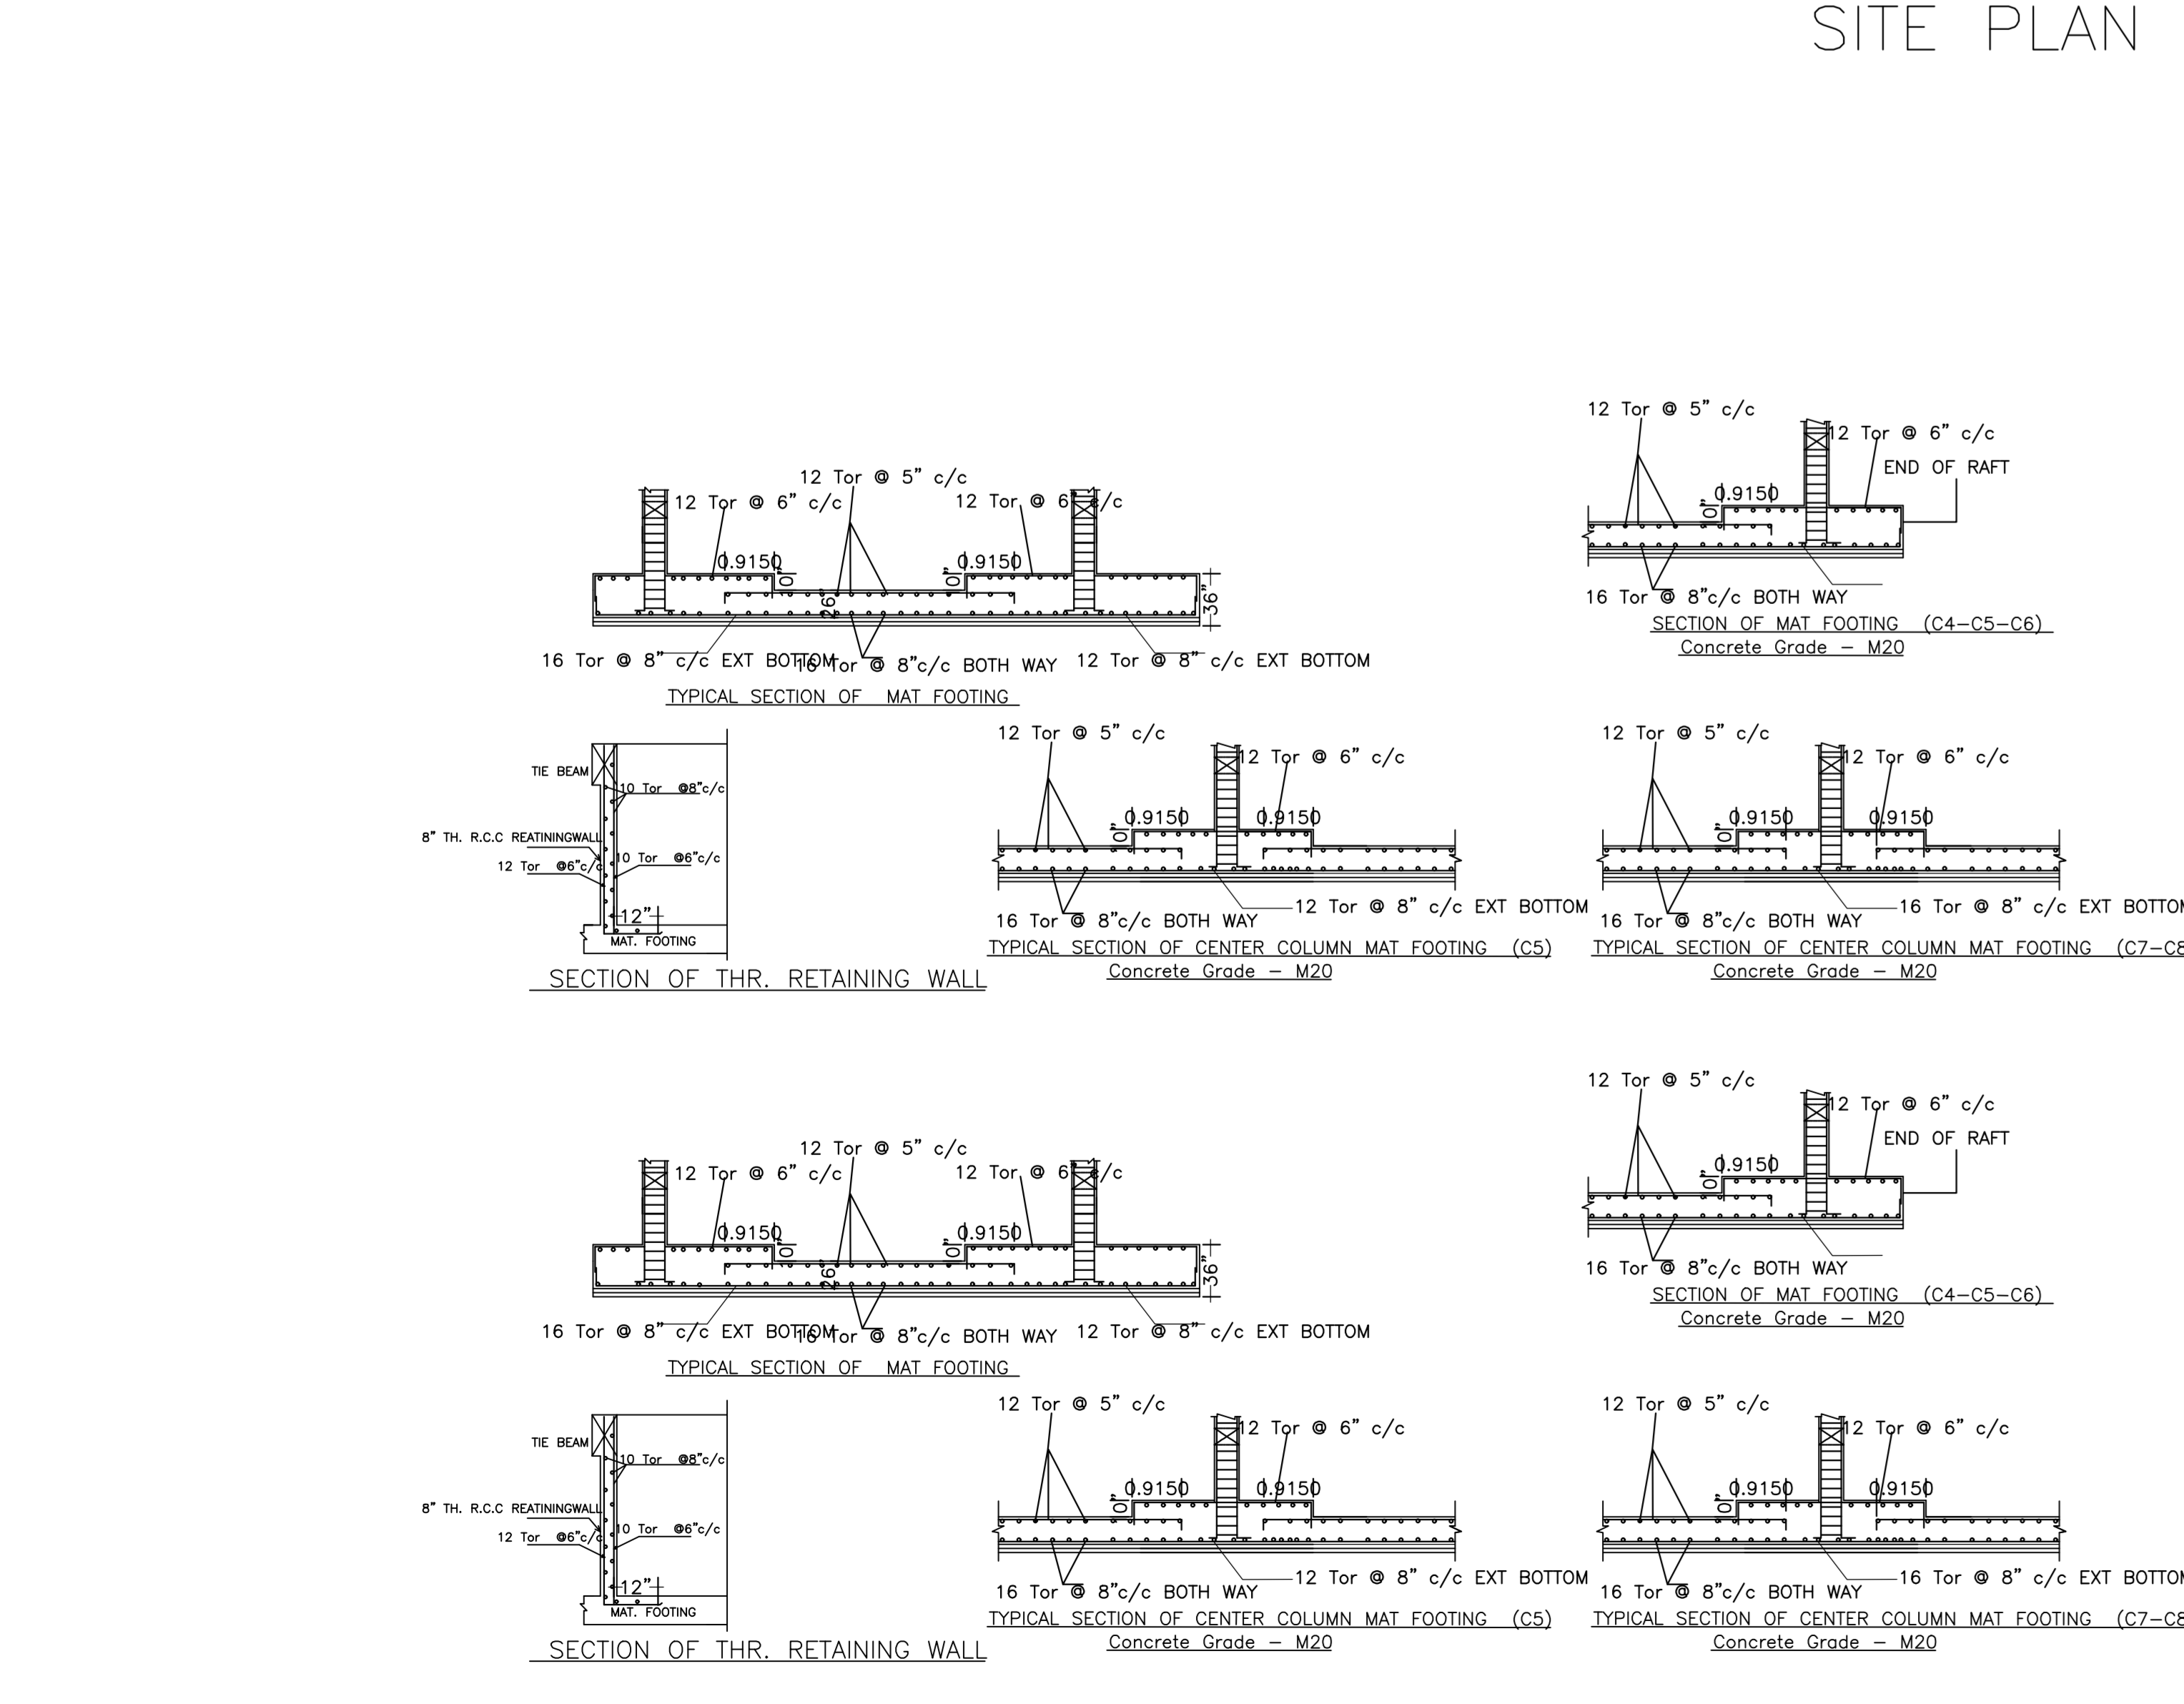



Table titled 'SCHEDULE OF DOOR' and 'SCHEDULE OF WINDOW/VENTILATION'. Lists door and window specifications including name, length, height, and notes.

Table titled 'Balcony Calculations Table' showing area calculations for various balcony types.


Proposed Basic Information	
Owner Name	AMC/MC/020019
Client Name	M/J HORIZON GALAXY LLP Rev. no. of Pk. Plan. As per Approved Drawing.
Plot No	53
Plot No	75,76,77,78
Usage Name	RESIDENTIAL
Use	Residential
Subcode	Low Income group and EWS Housing

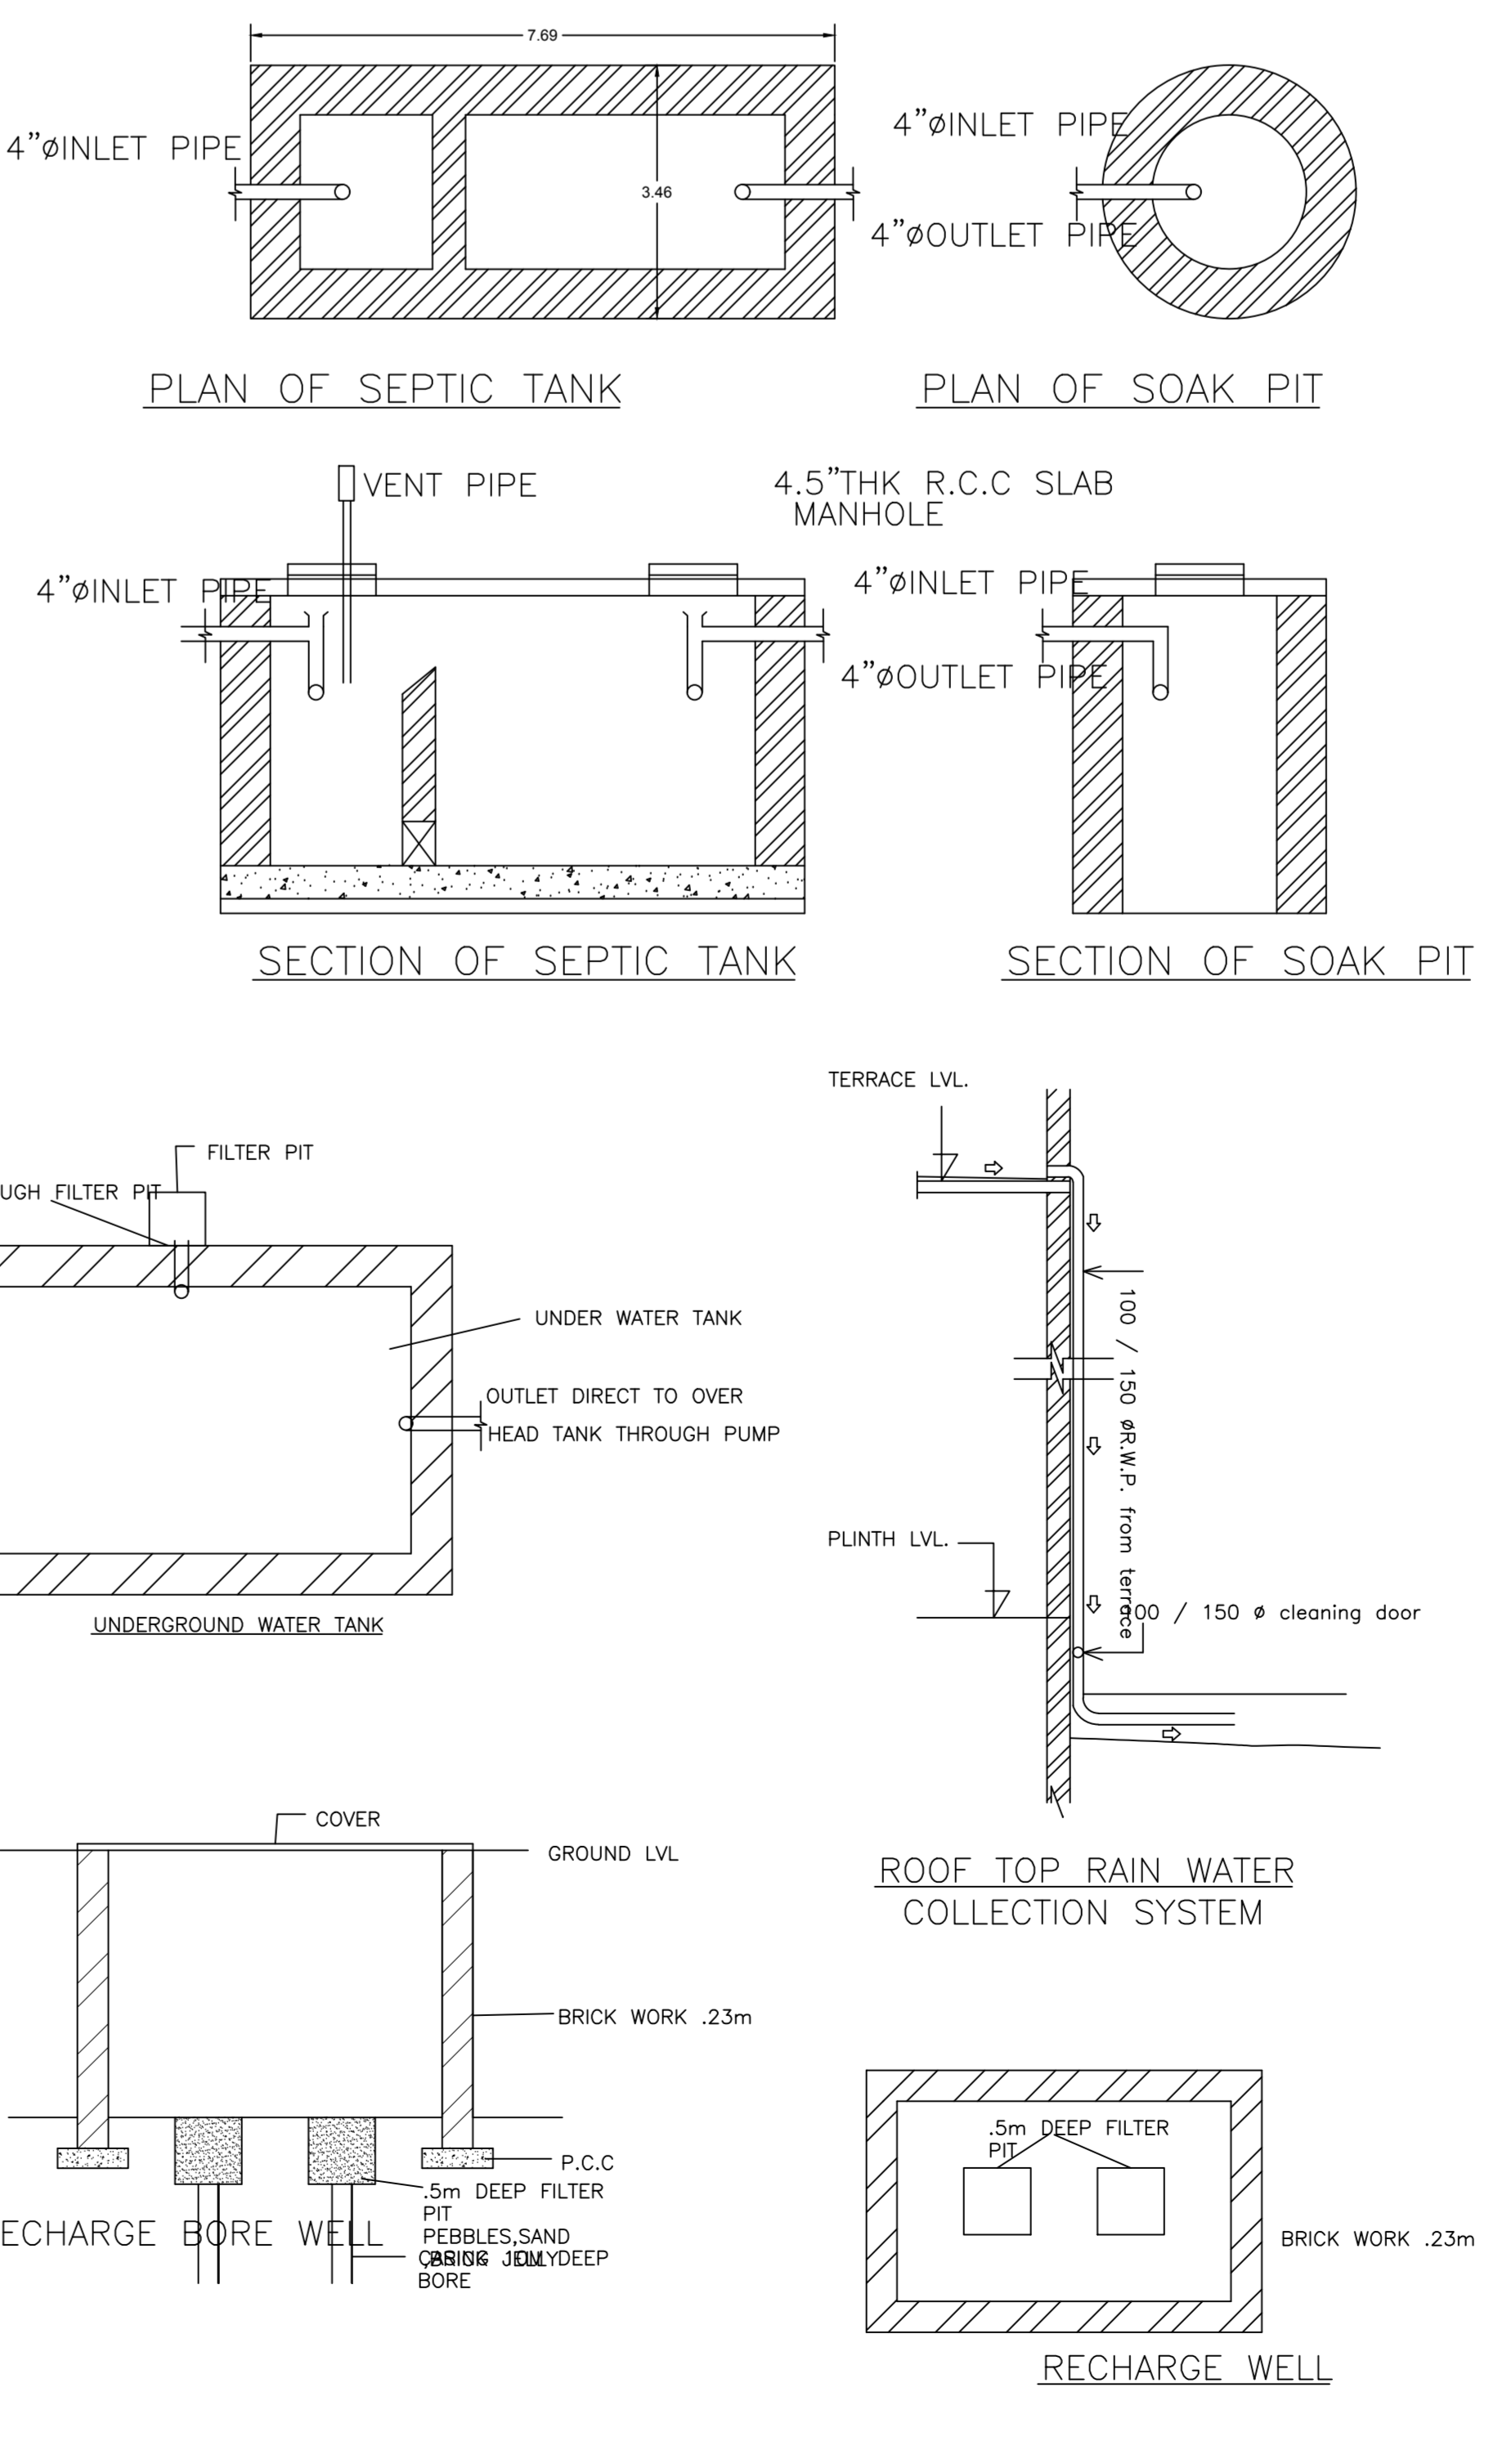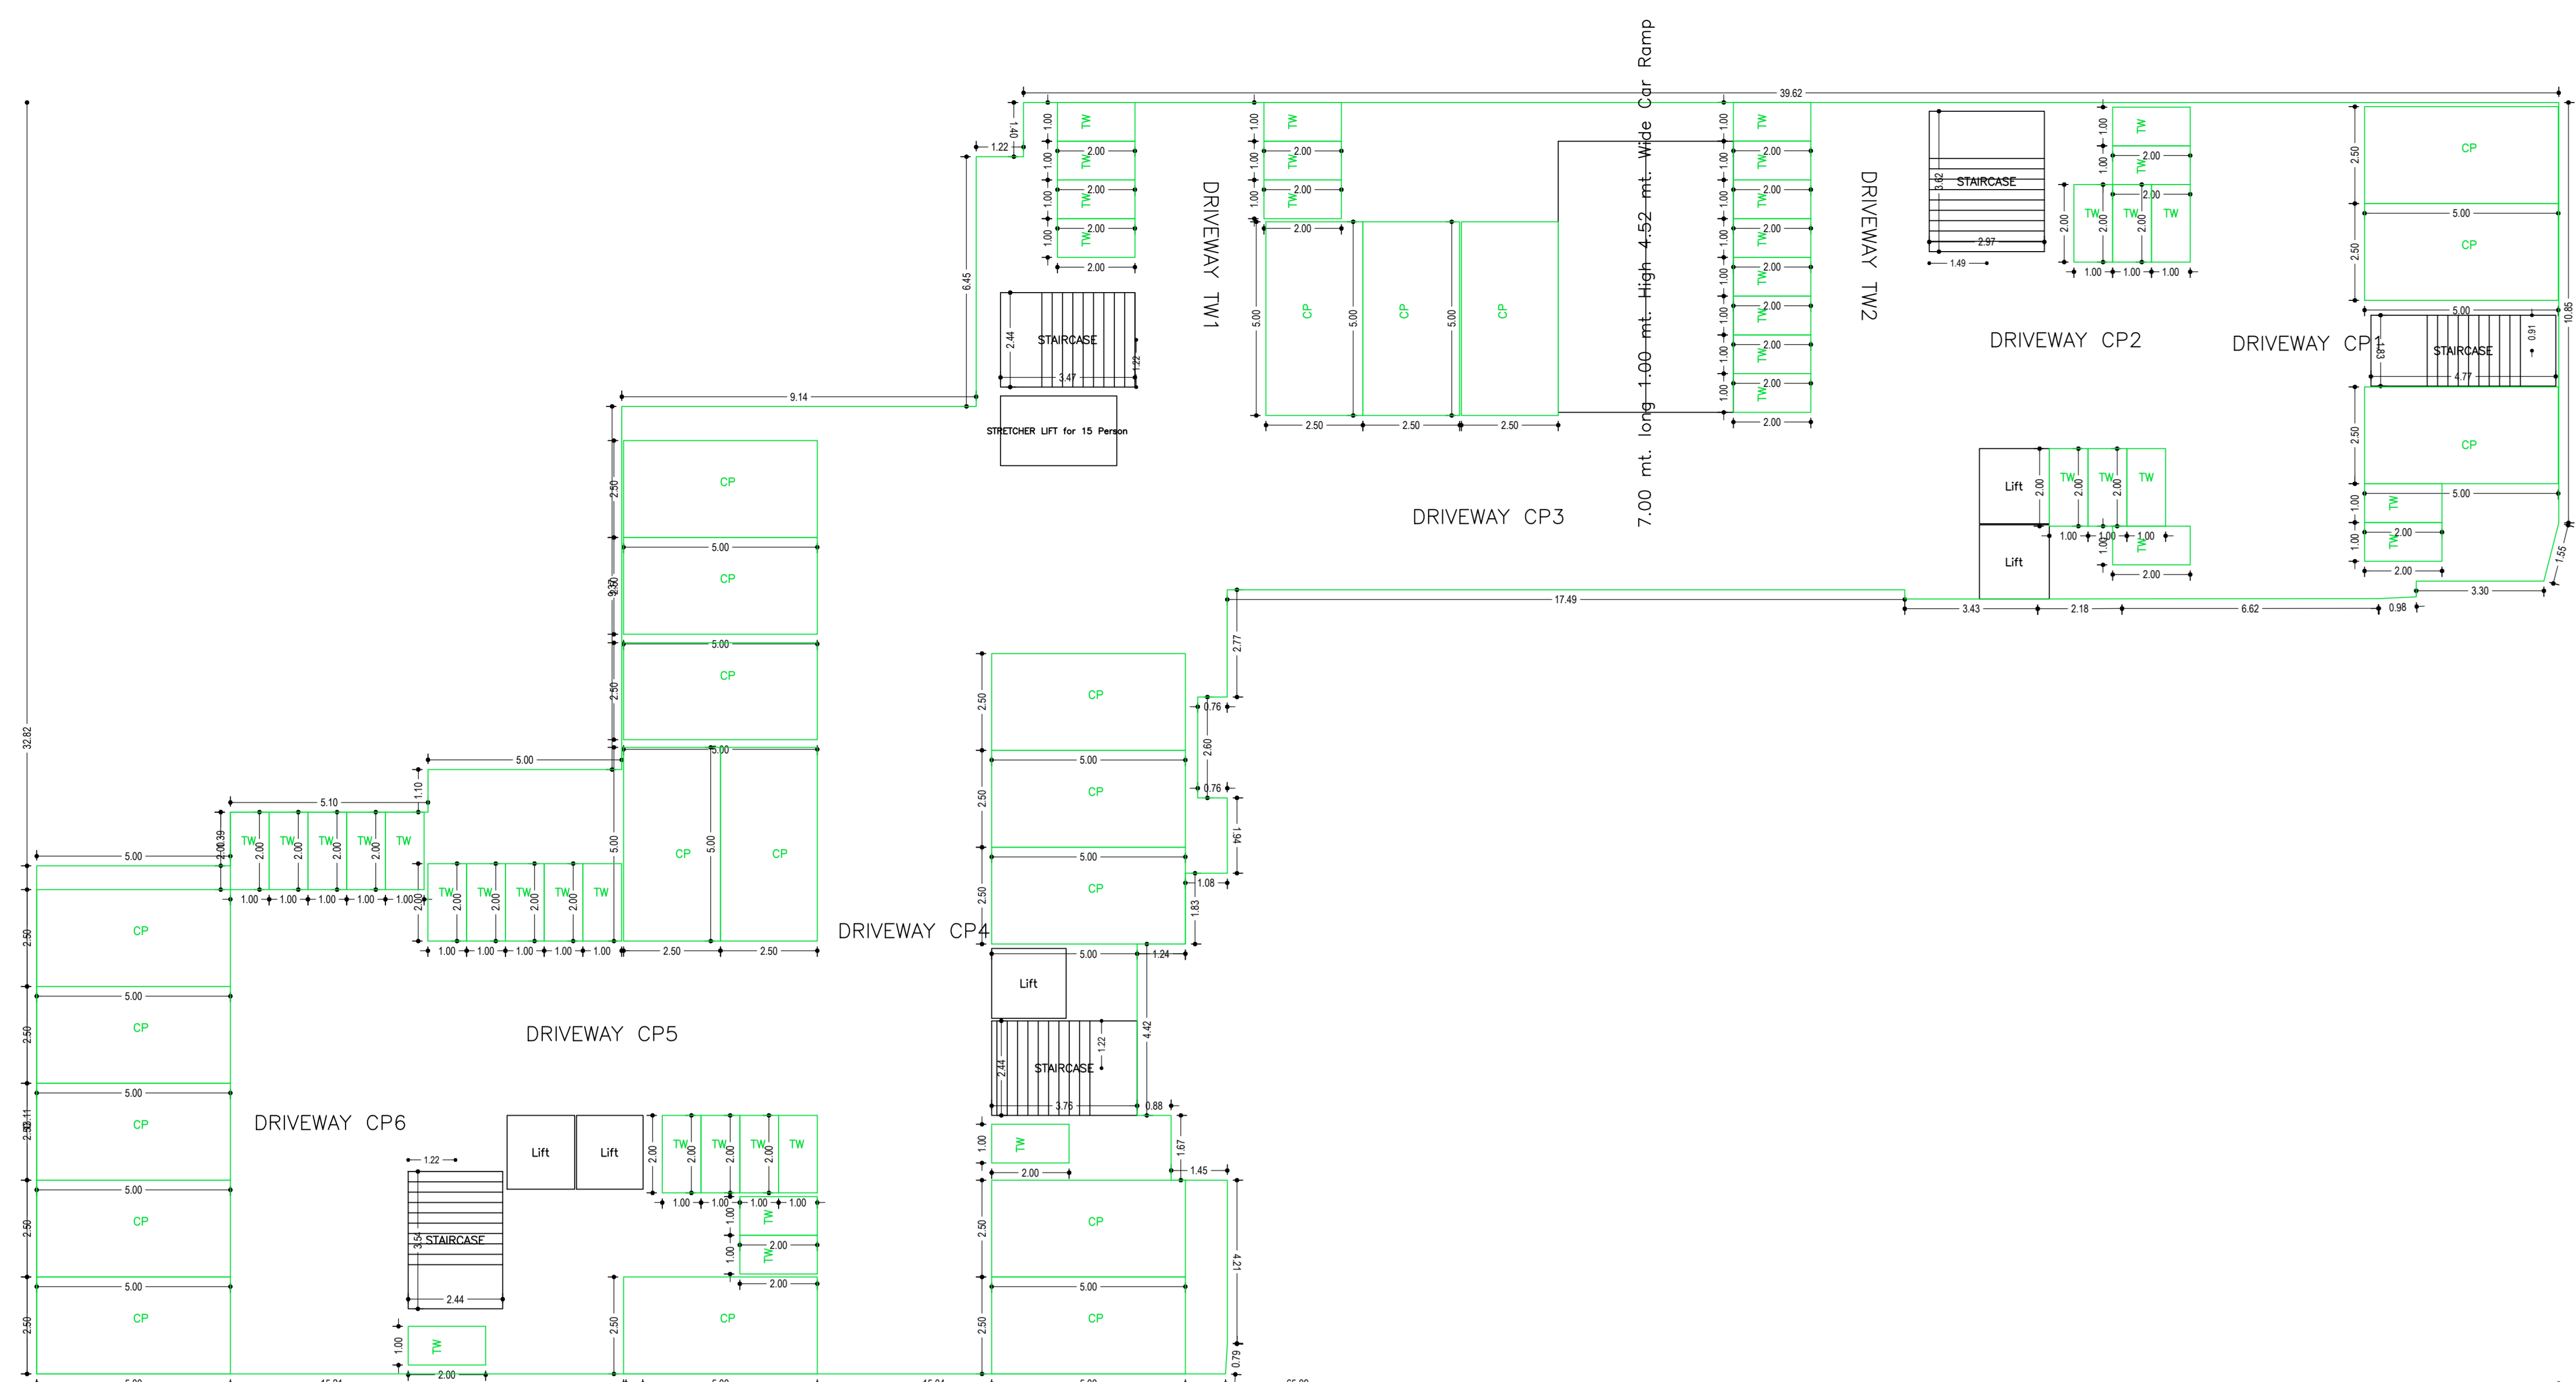


BASEMENT FLOOR PLAN  
(SCALE 1:100)

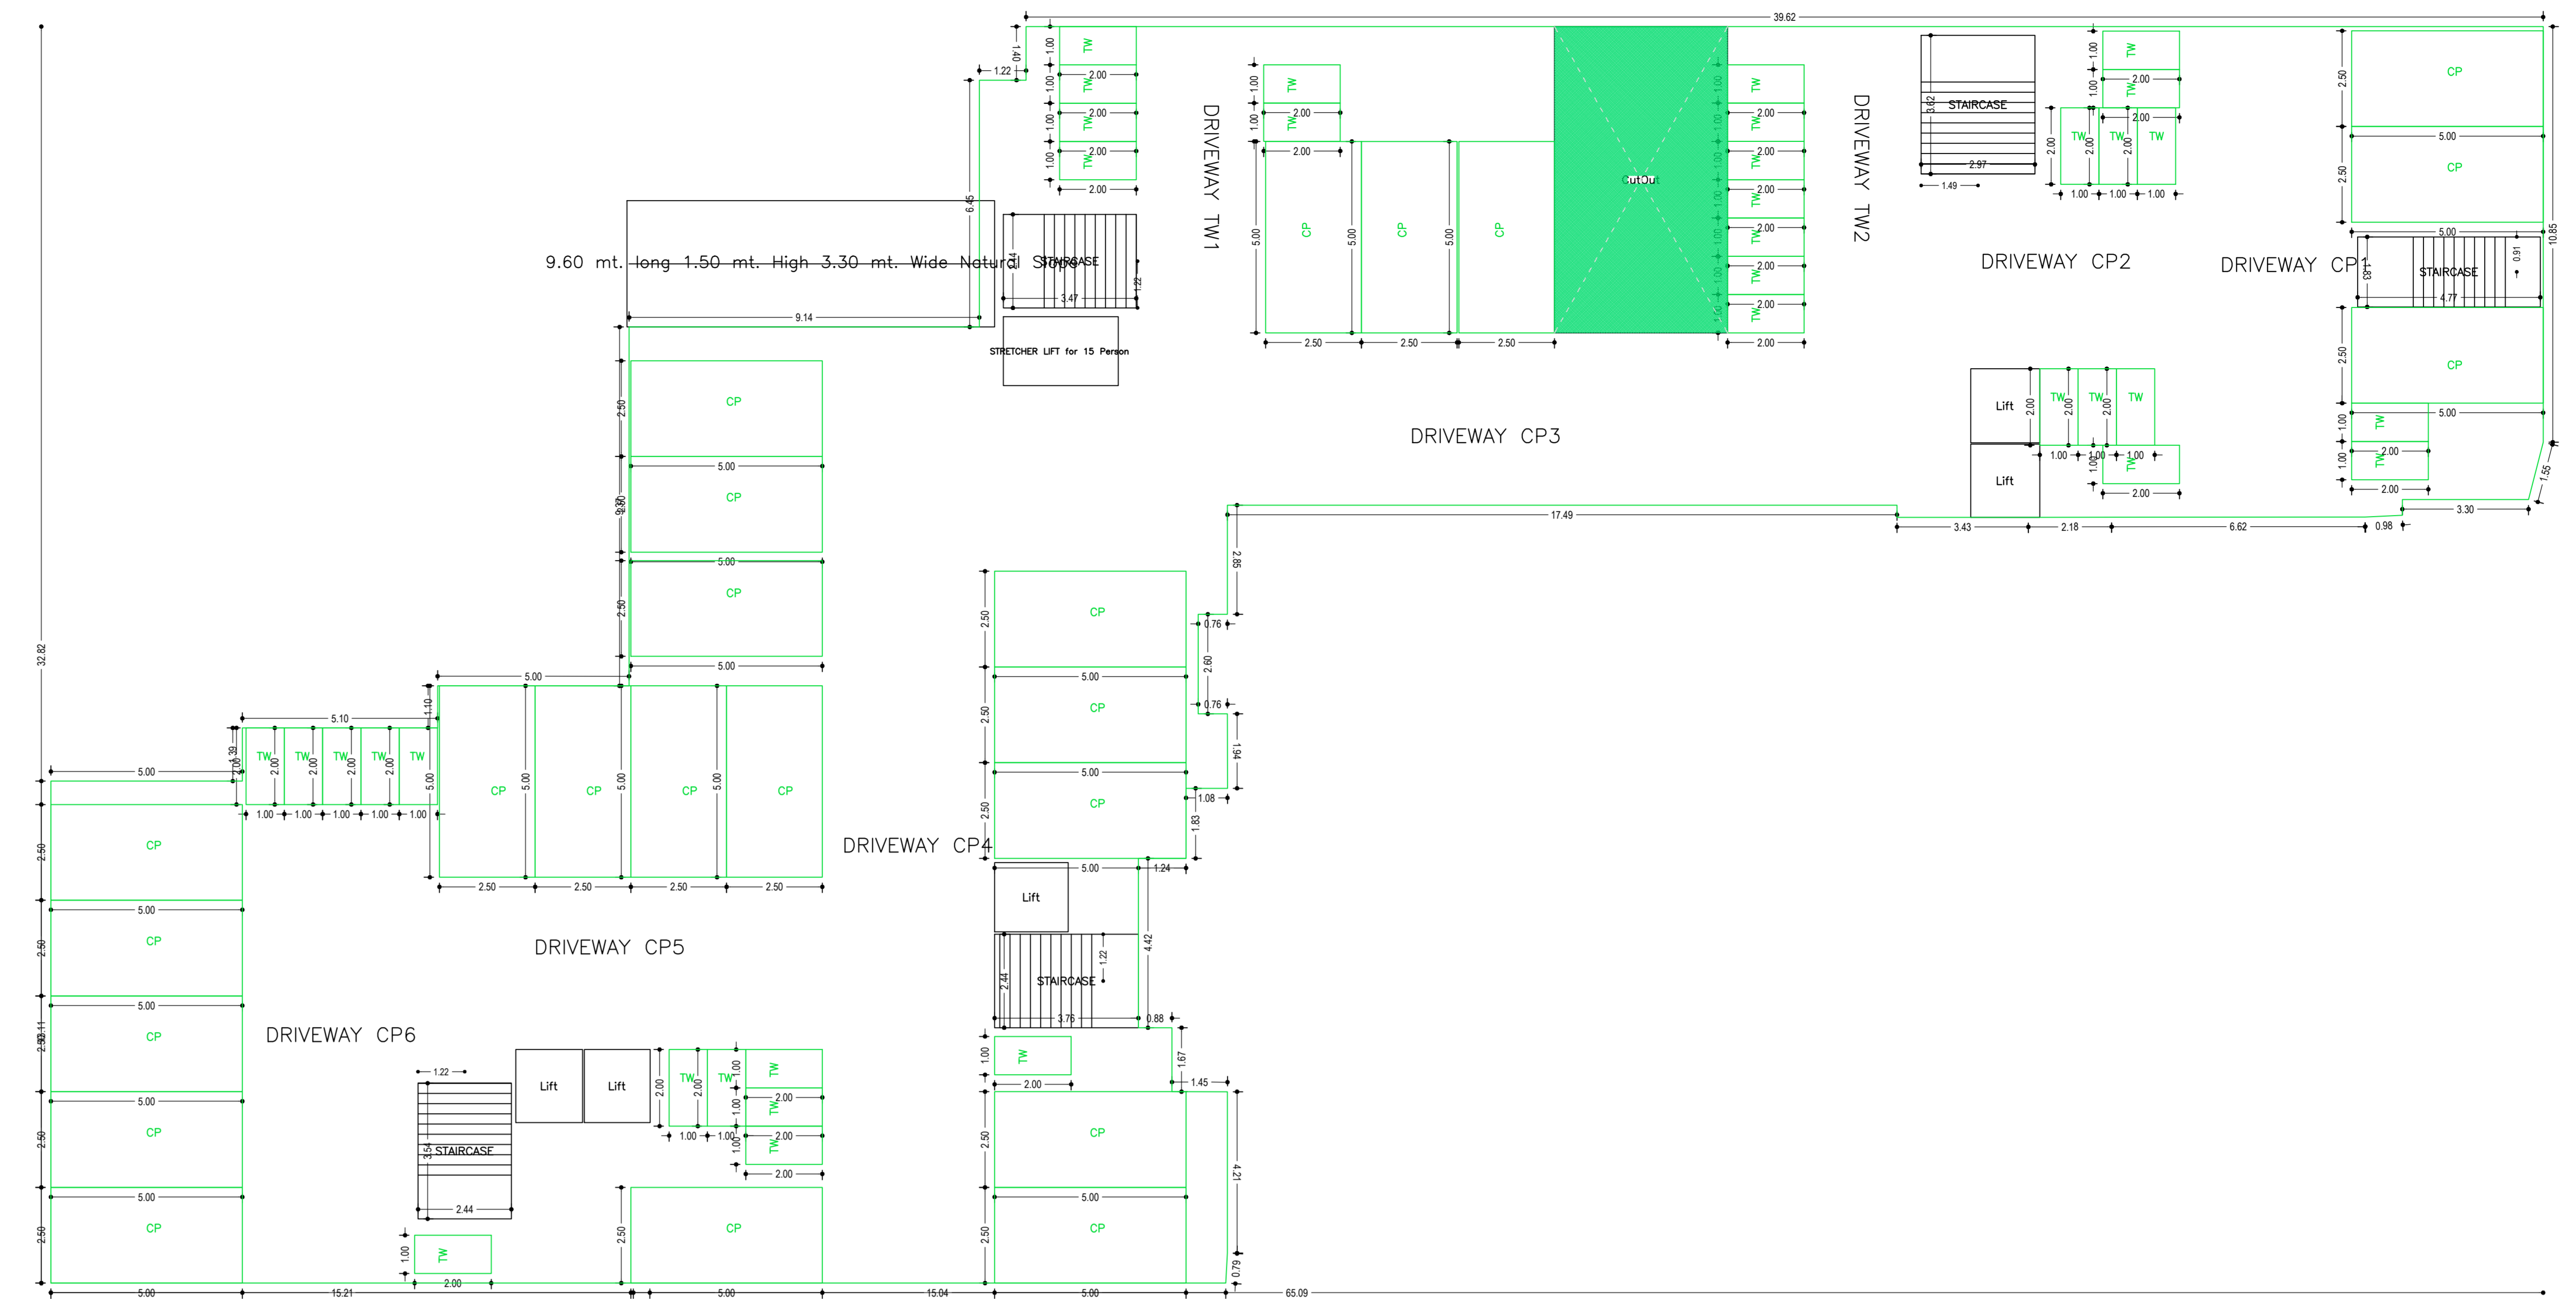

PARKING FLOOR PLAN  
(SCALE 1:100)

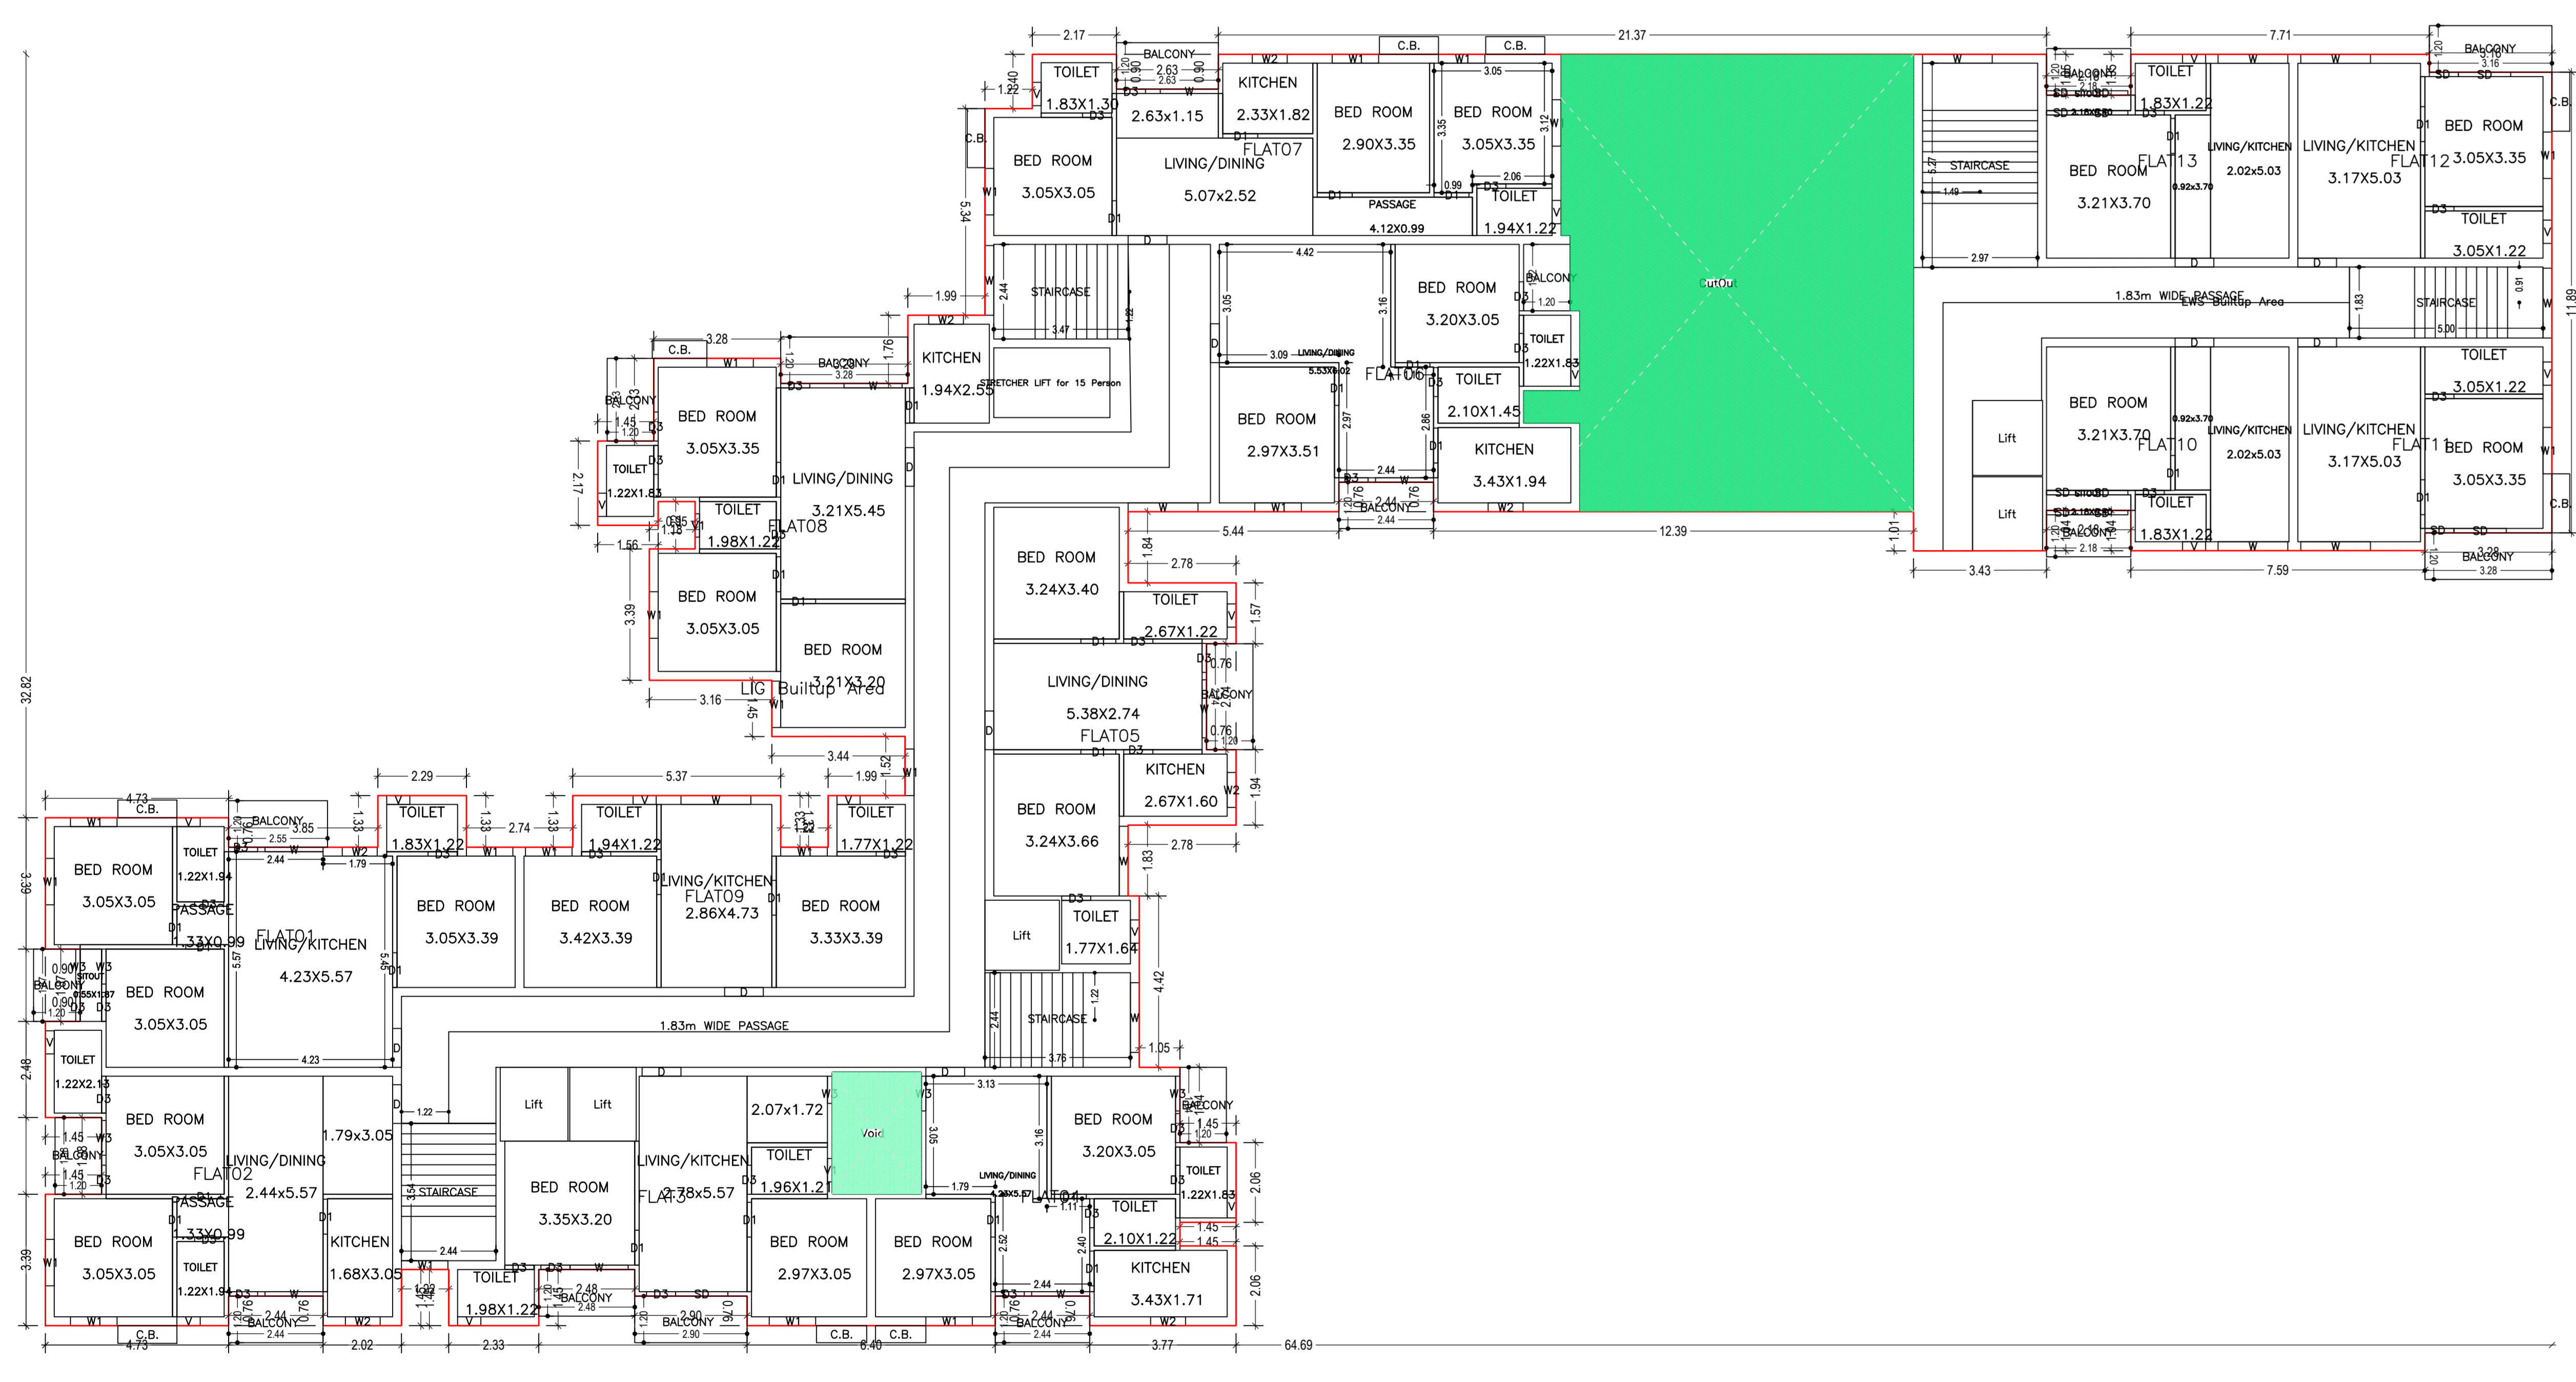


TYPICAL - 1, 2, 3, 4, 5, 6, 7, 8, 9, 10, 11, 12 FLOOR PLAN  
(Proposed)  
(SCALE 1:100)

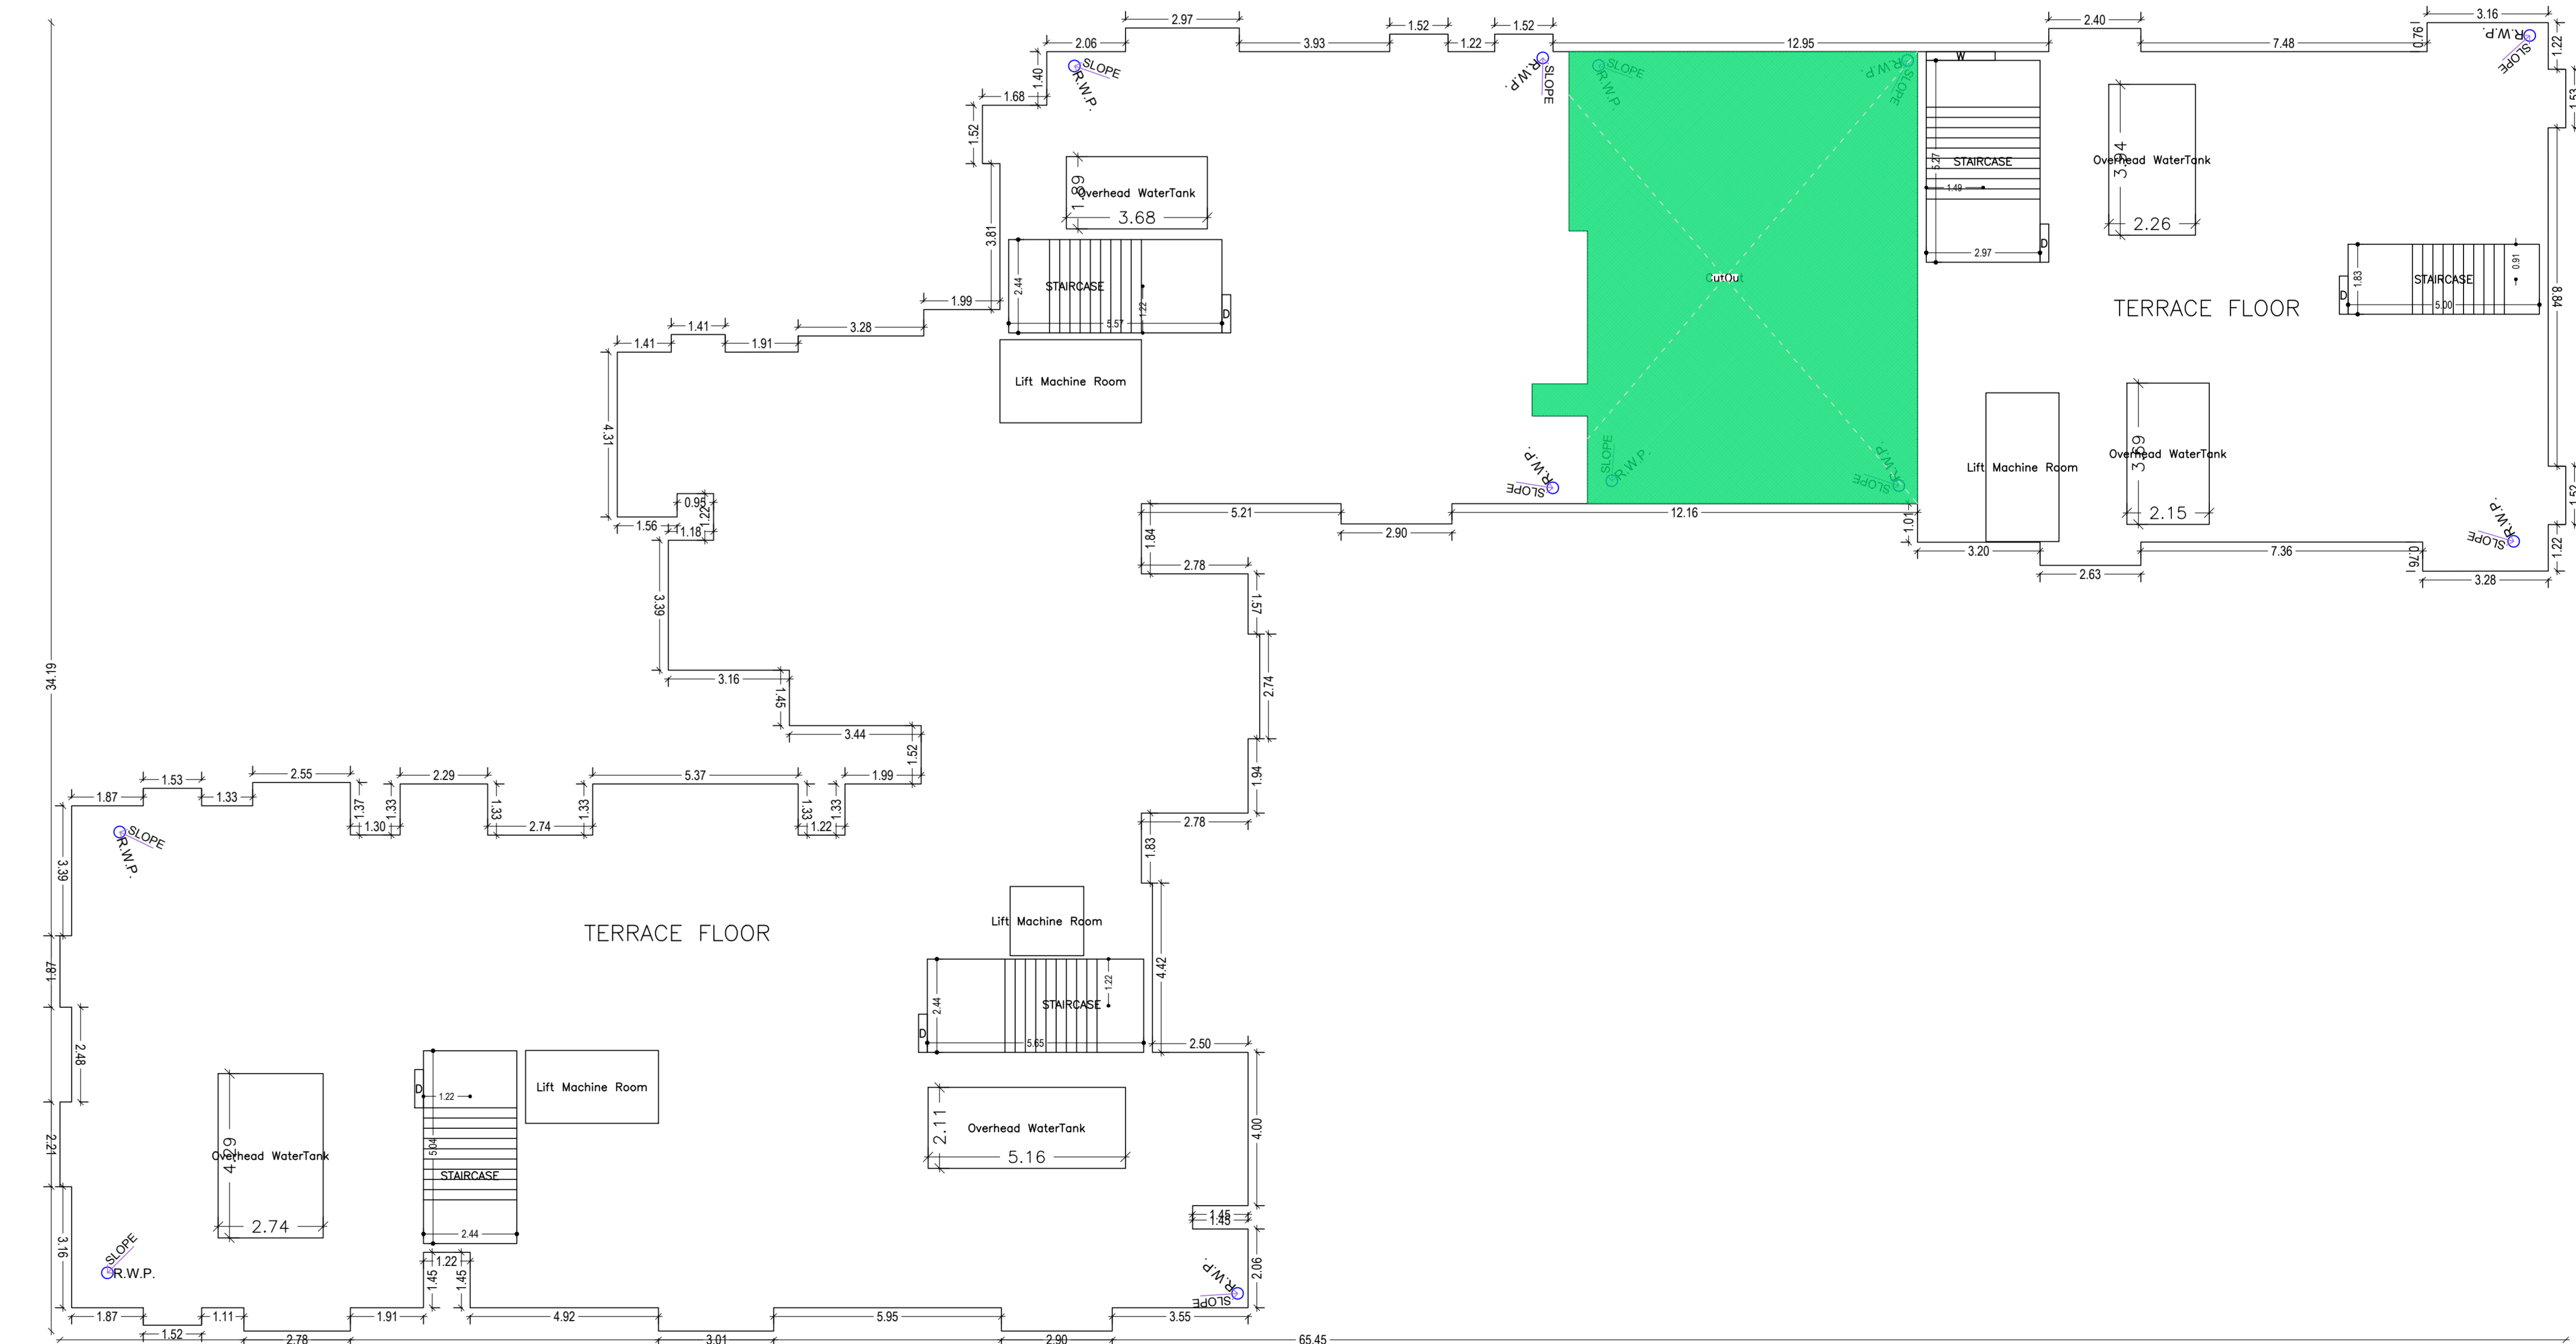

TERRACE FLOOR PLAN  
(SCALE 1:100)


LTP NAME AND SIGNATURE	STRUCTURAL ENGR NAME AND SIGNATURE	BUILDER NAME AND SIGNATURE	DIGITAL SIGNATURE
Abhinav Tawari			
AMC/MC/020019			

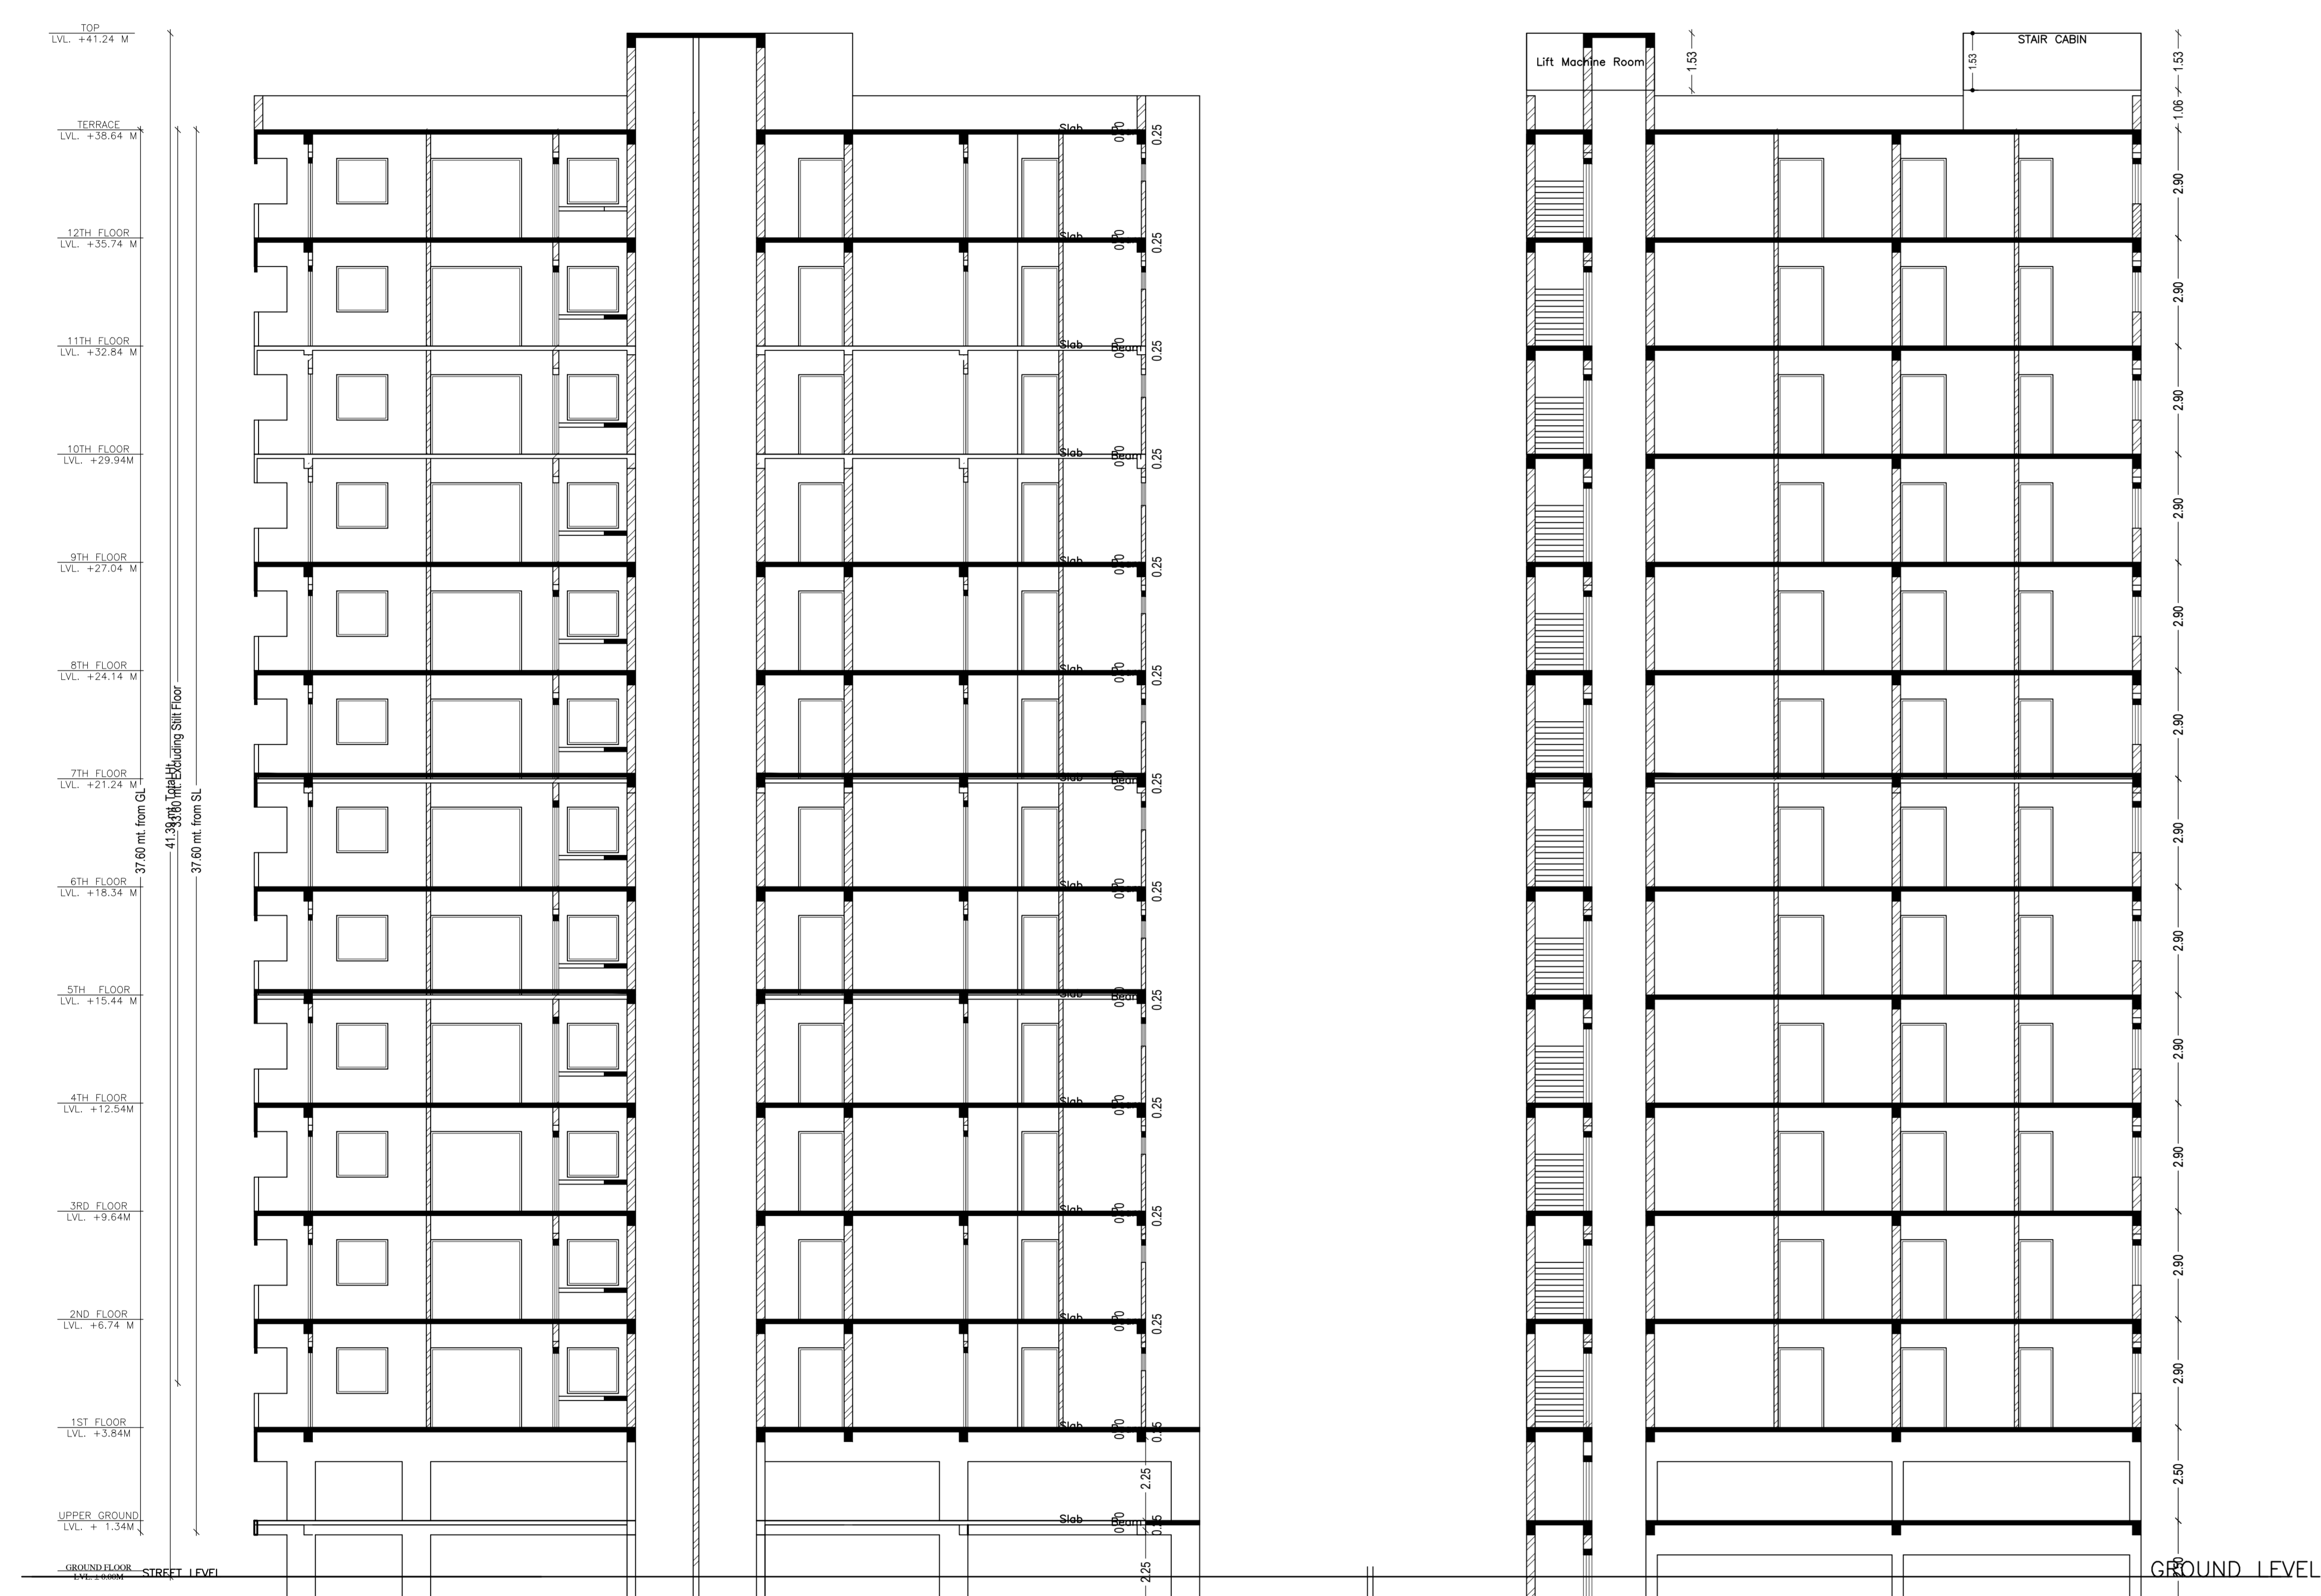


SECTION X1-X1  
SCALE 1:100




RIGHT ELEVATION

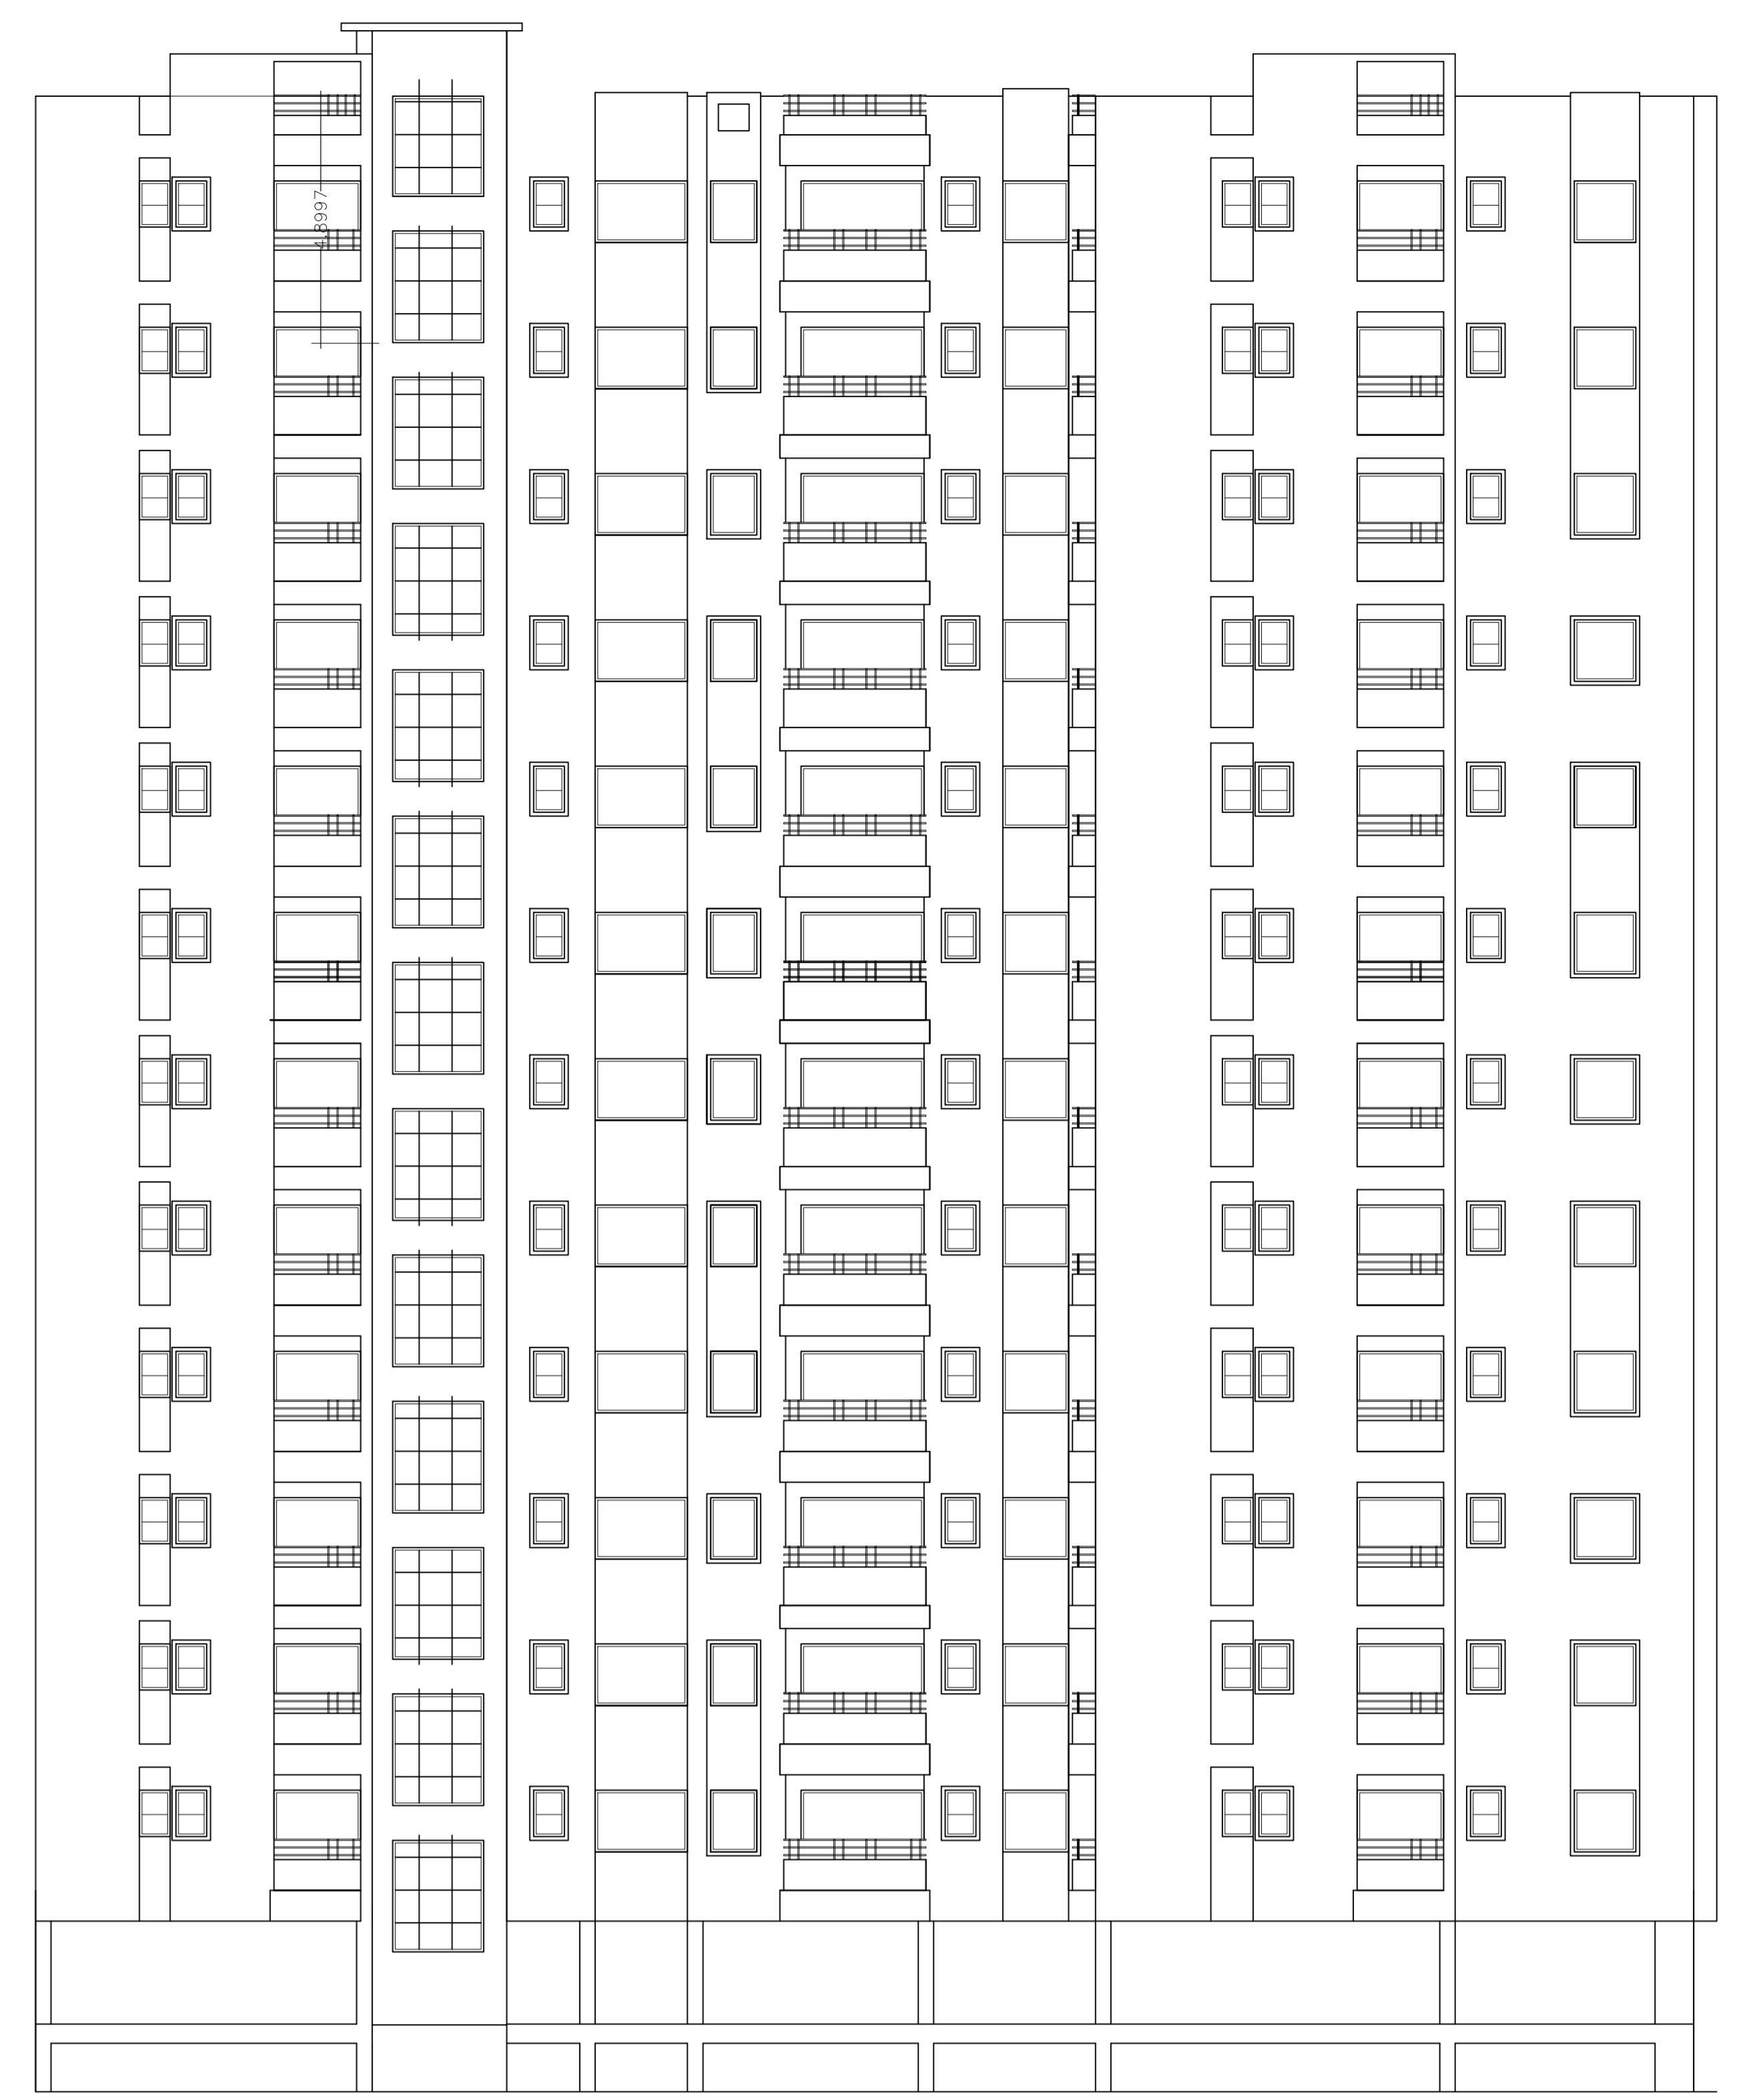

REAR ELEVATION

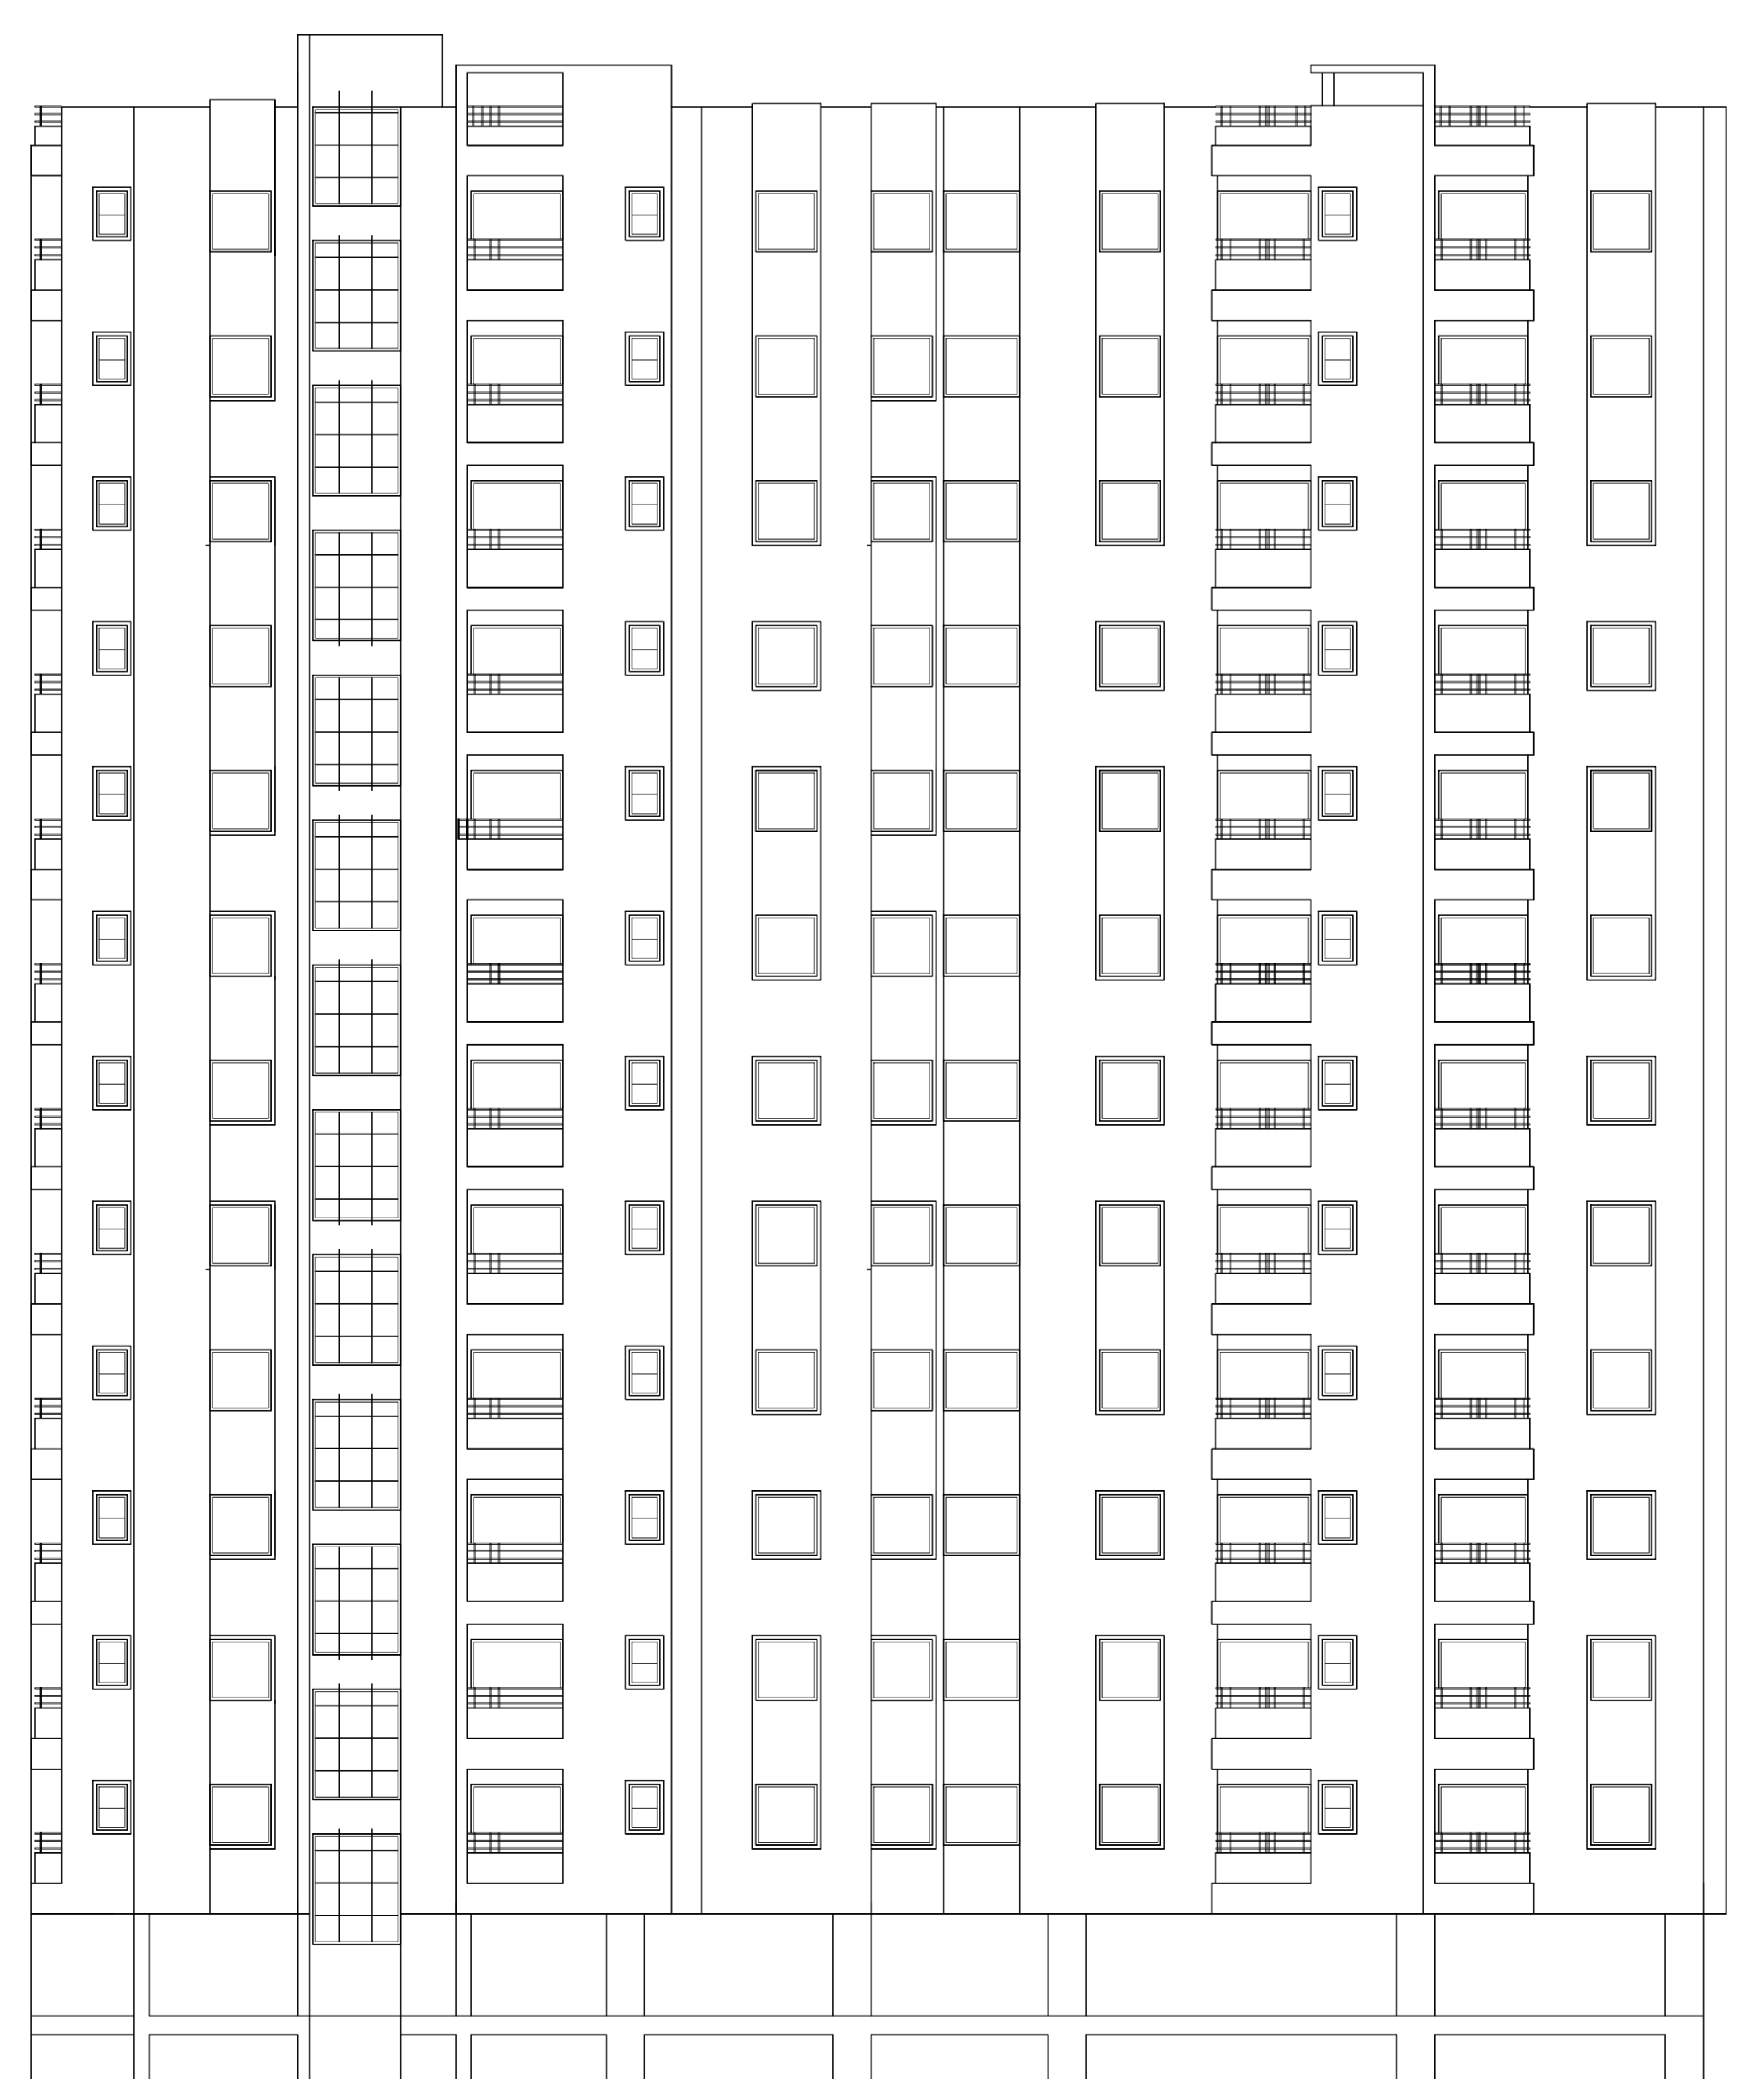

FRONT ELEVATION

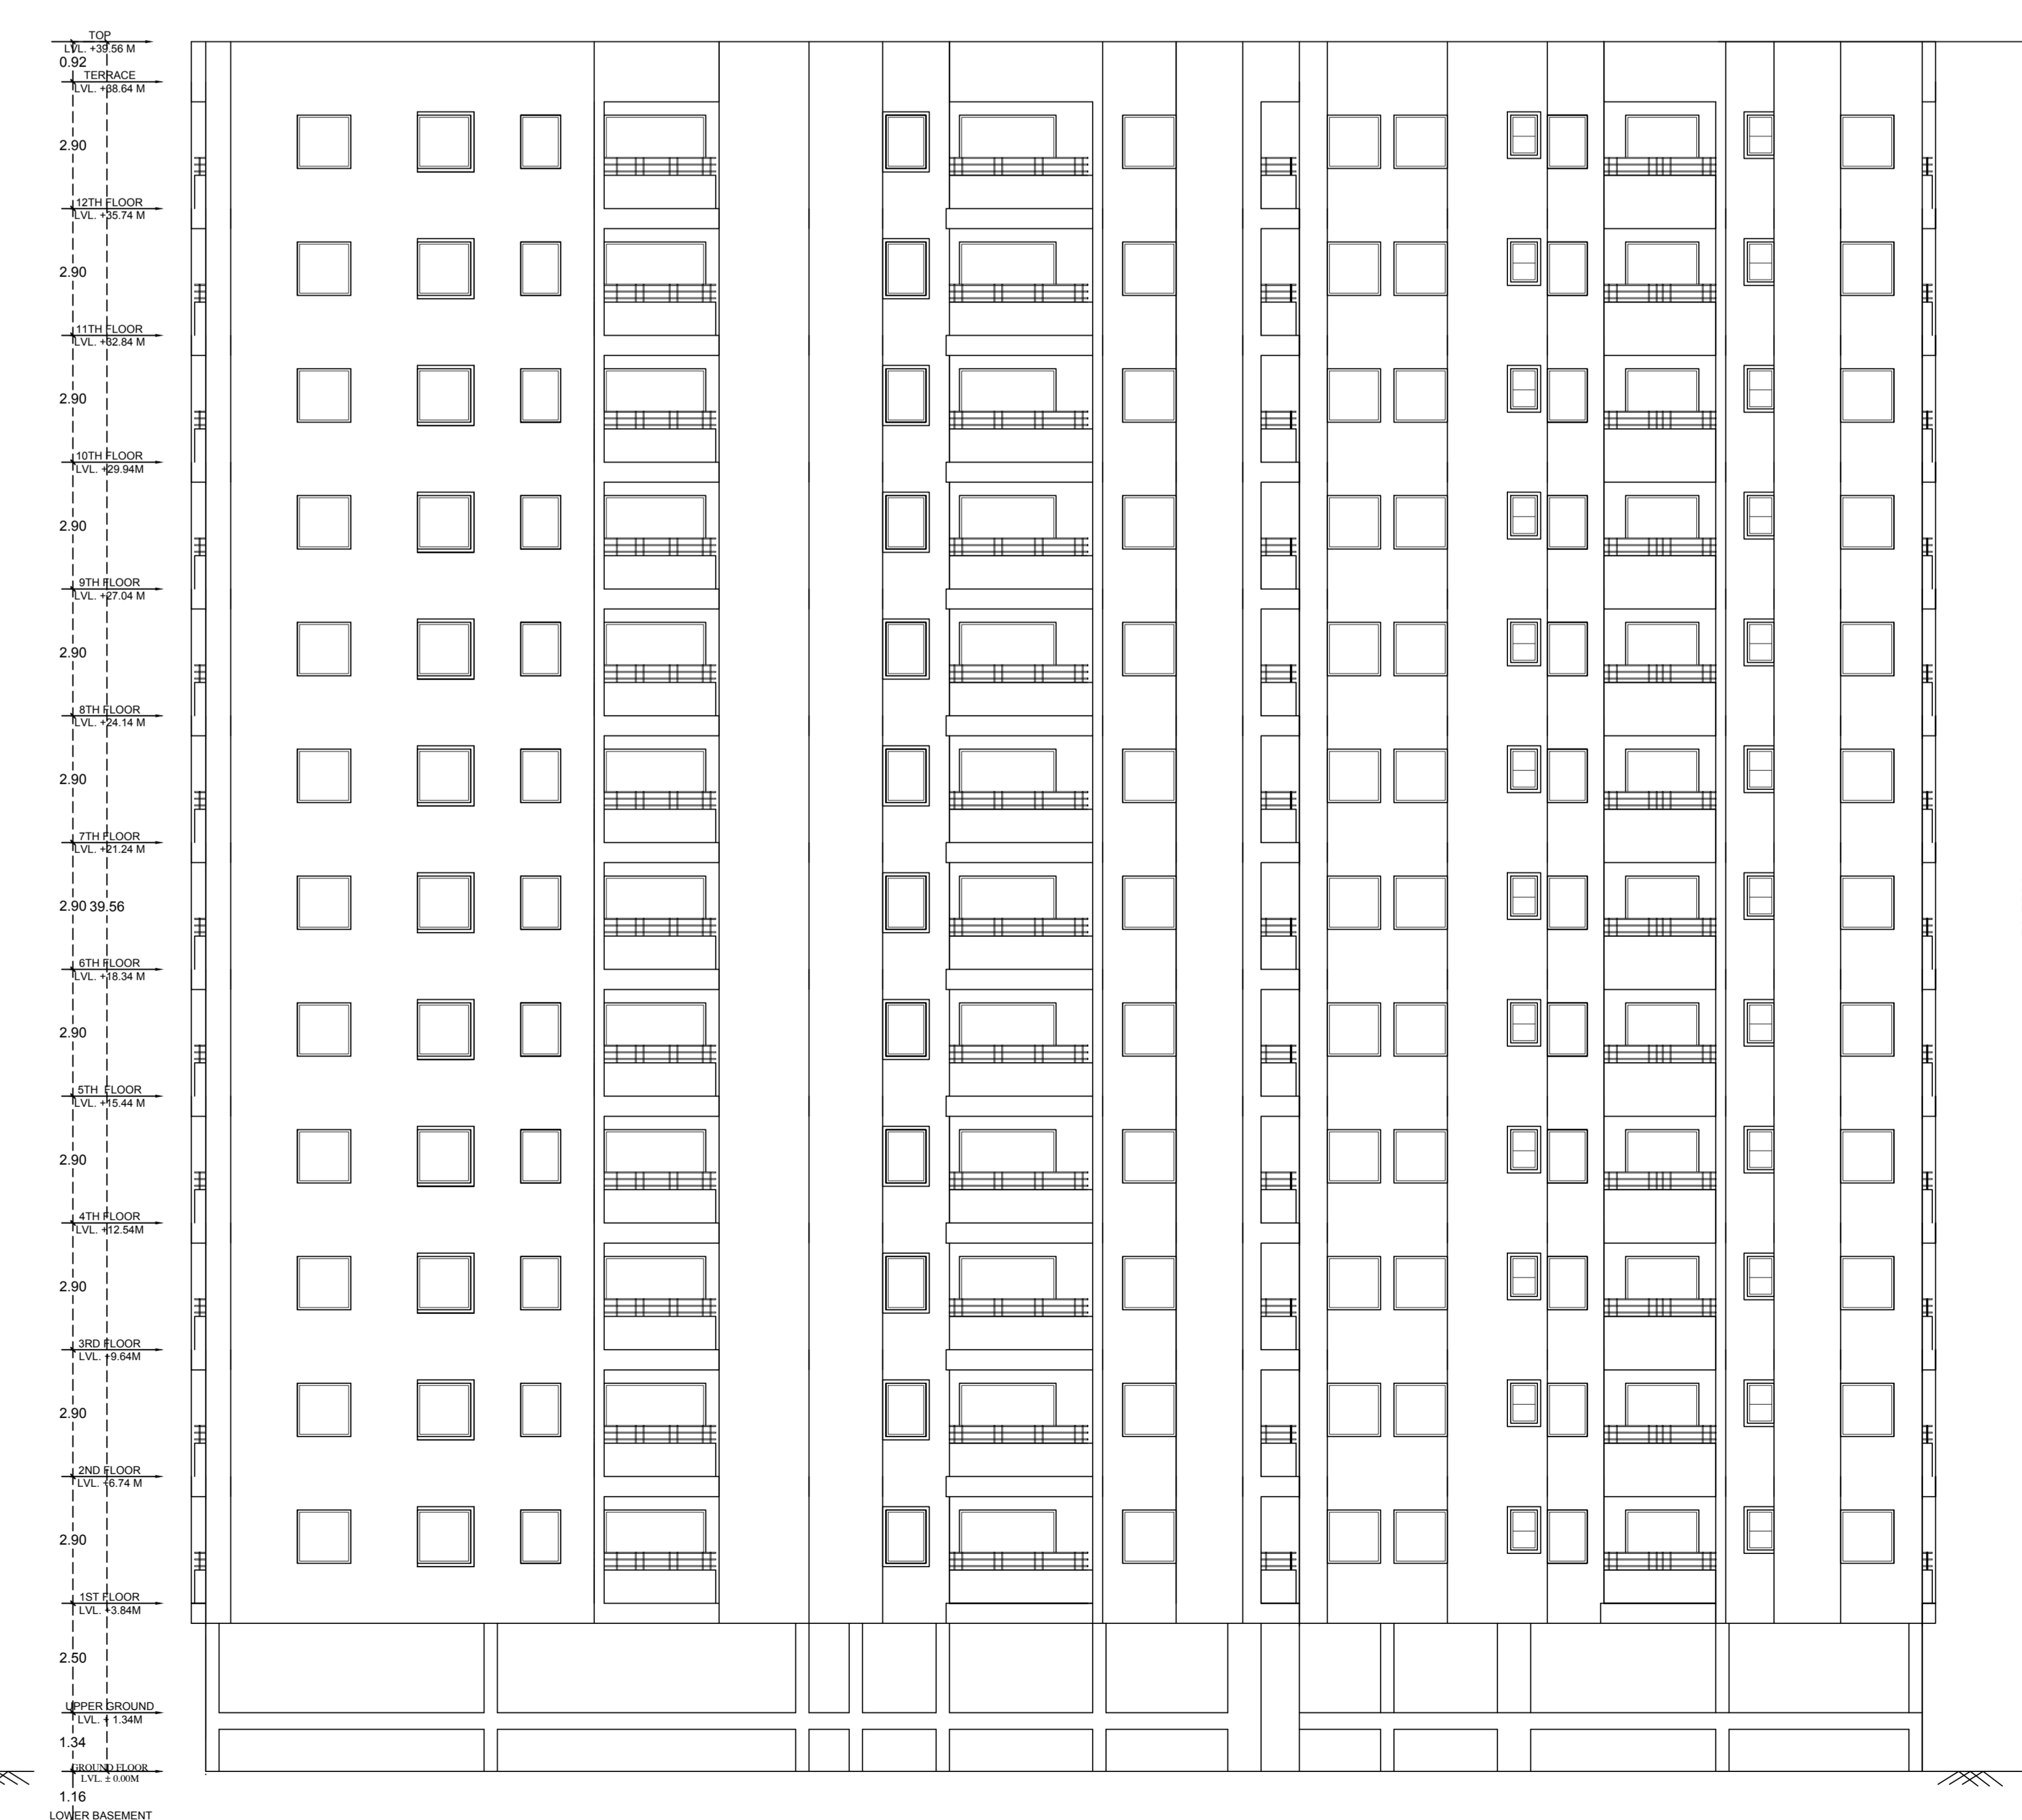

LEFT SIDE ELEVATION 2