




Proposal Basic Information	
Proposal File No.	AMC/BP/0076/W27/2023
Owner Name	NILMANI SHARAN
Khata No	181,179(O), 39,40(N)
Plot No	1622,1623,1624(P/O)LD 407,408,409,411(NEW)
Village Name	ASANGI
Use	Residential
SubUse	Other Residential Building

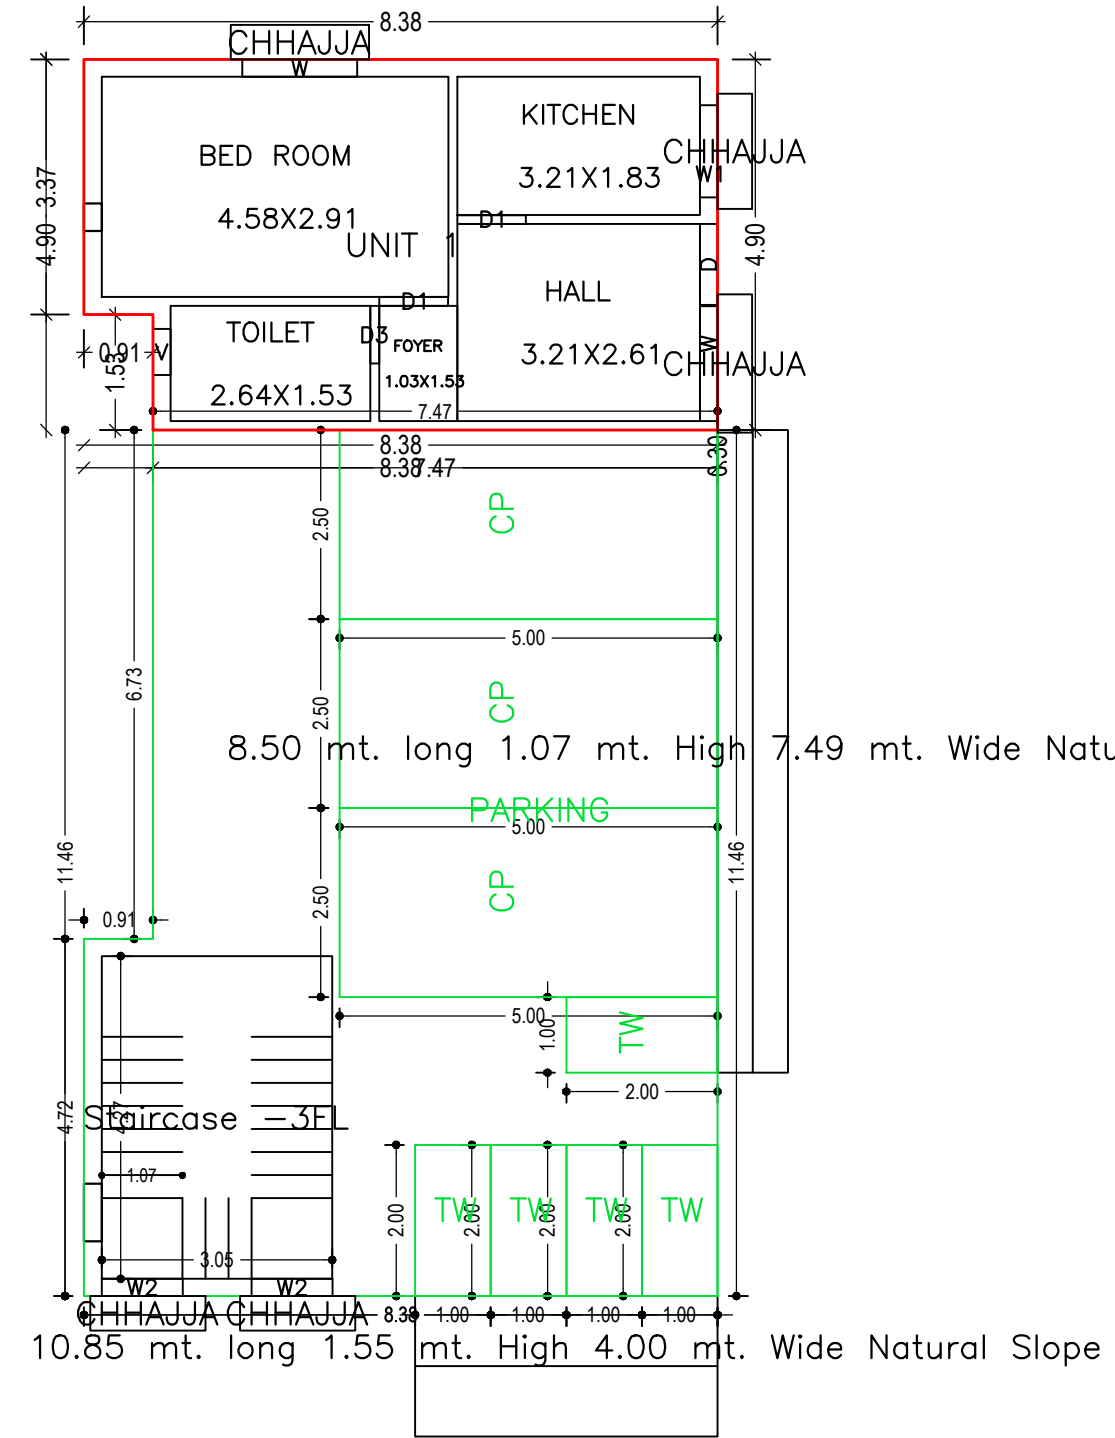


BASEMENT FLOOR PLAN (Proposed) (SCALE 1:100)

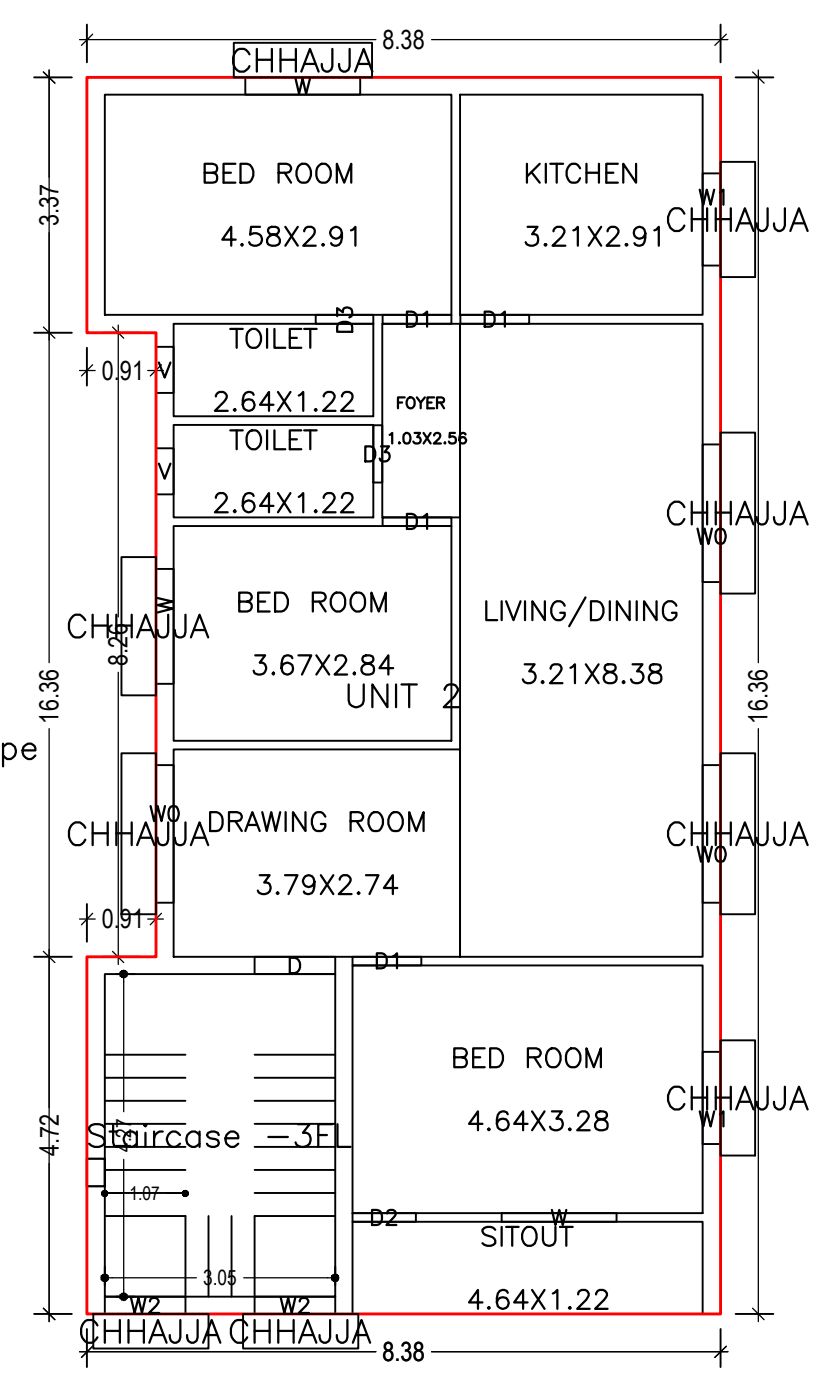


GROUND FLOOR PLAN (Proposed) (SCALE 1:100)

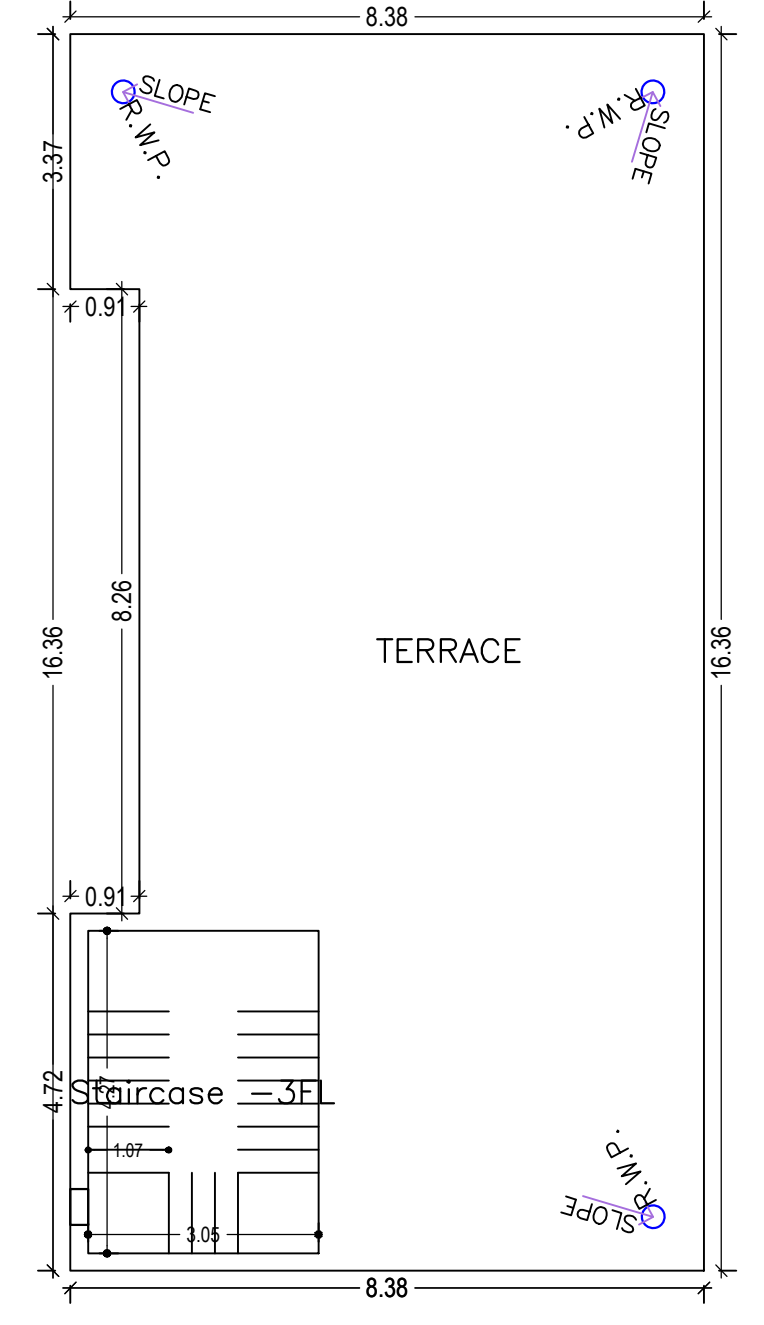


TERRACE FLOOR PLAN (SCALE 1:100)

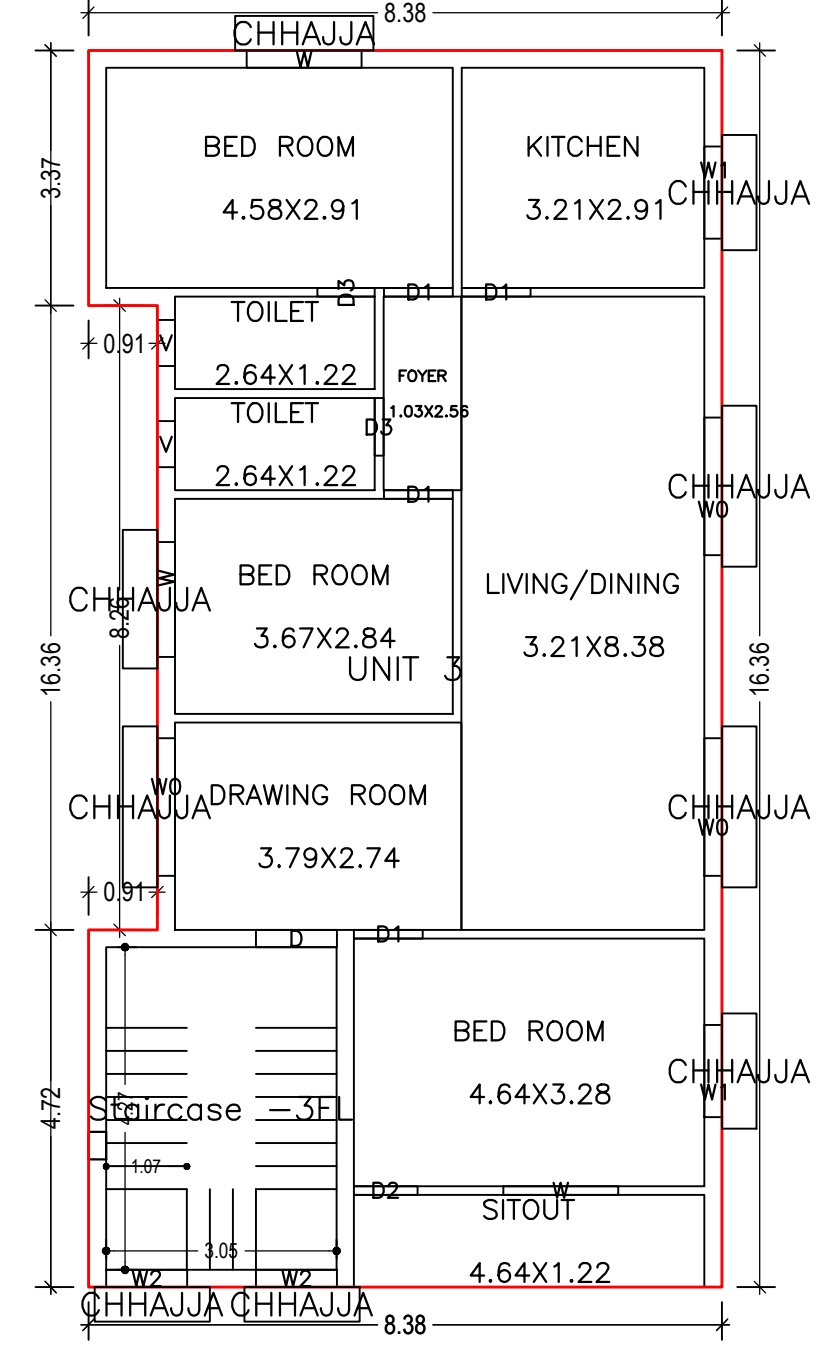

FIRST FLOOR PLAN (Proposed) (SCALE 1:100)

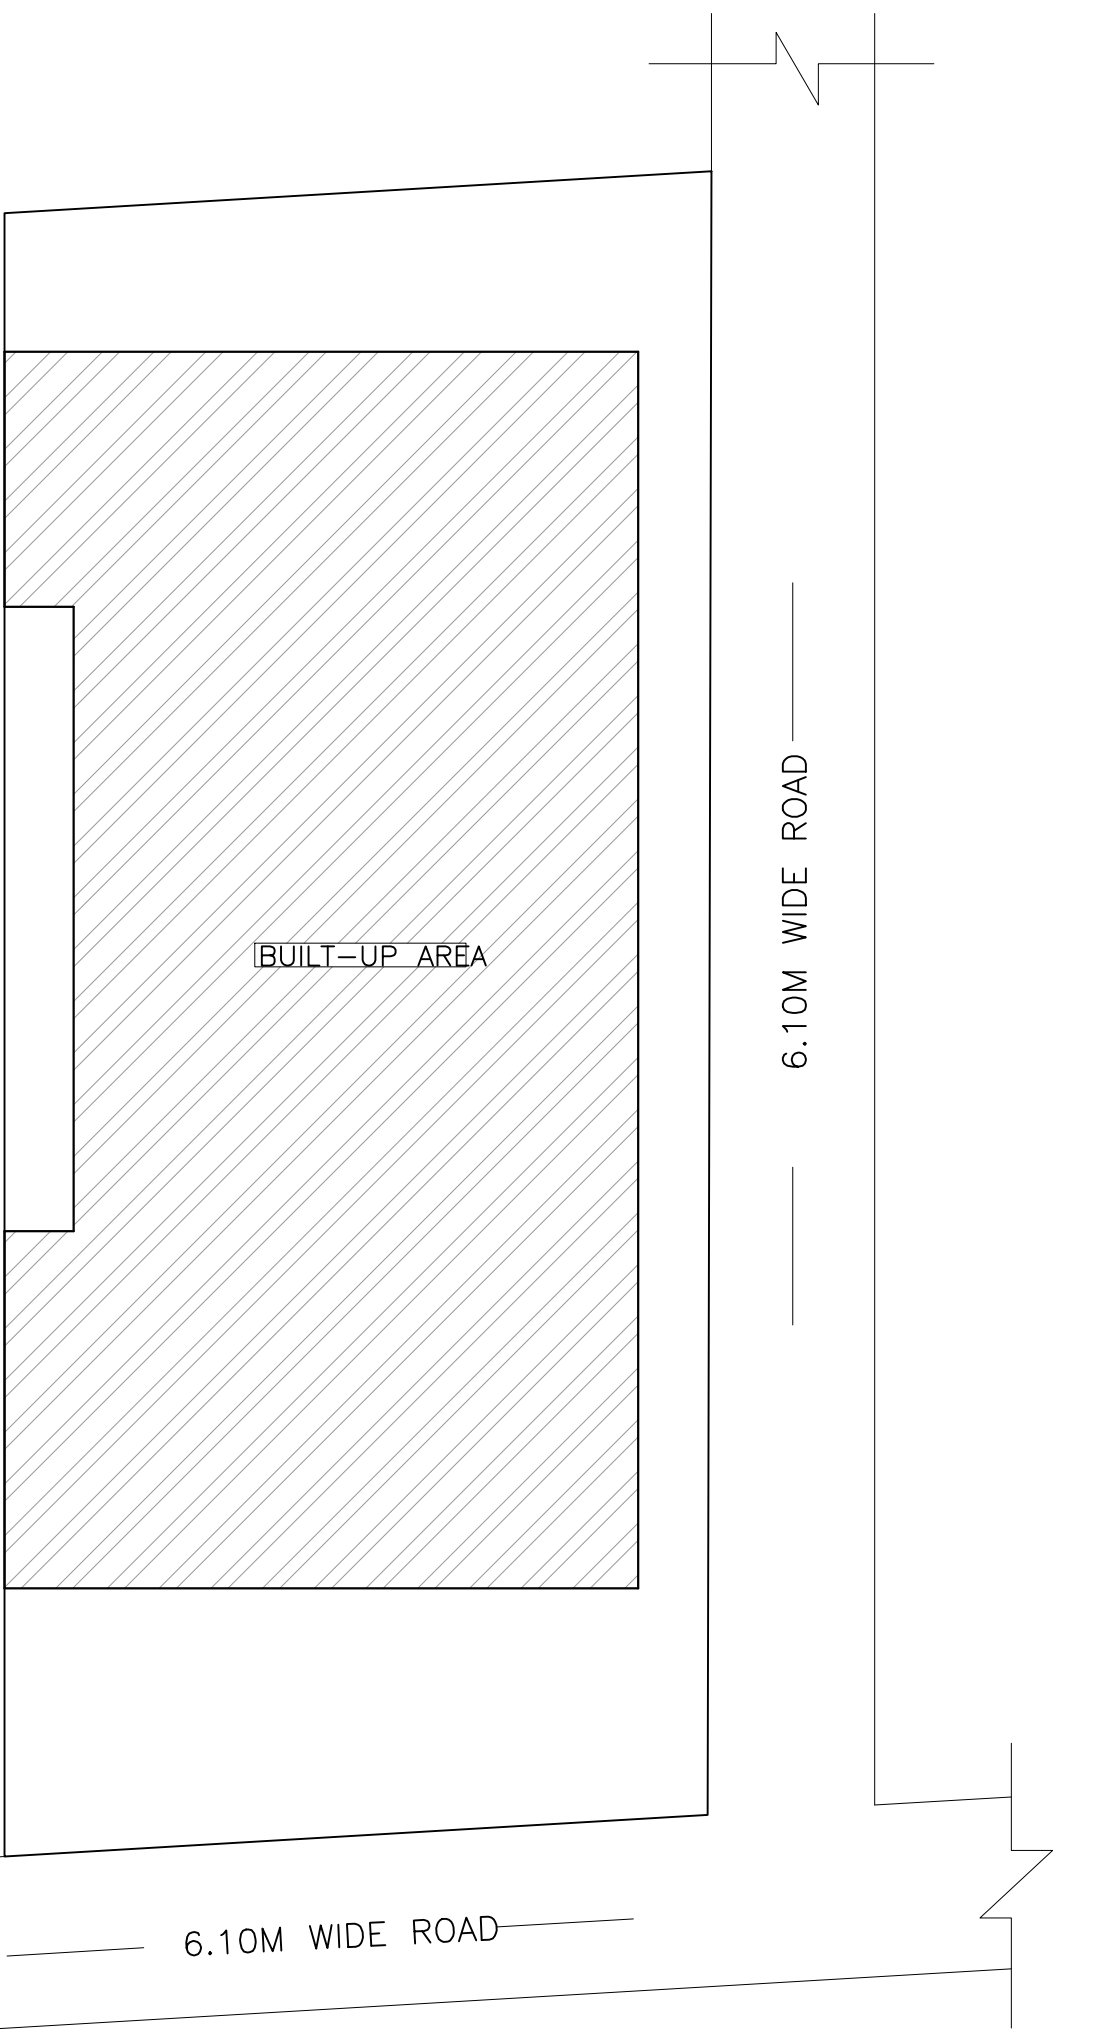


SITE PLAN

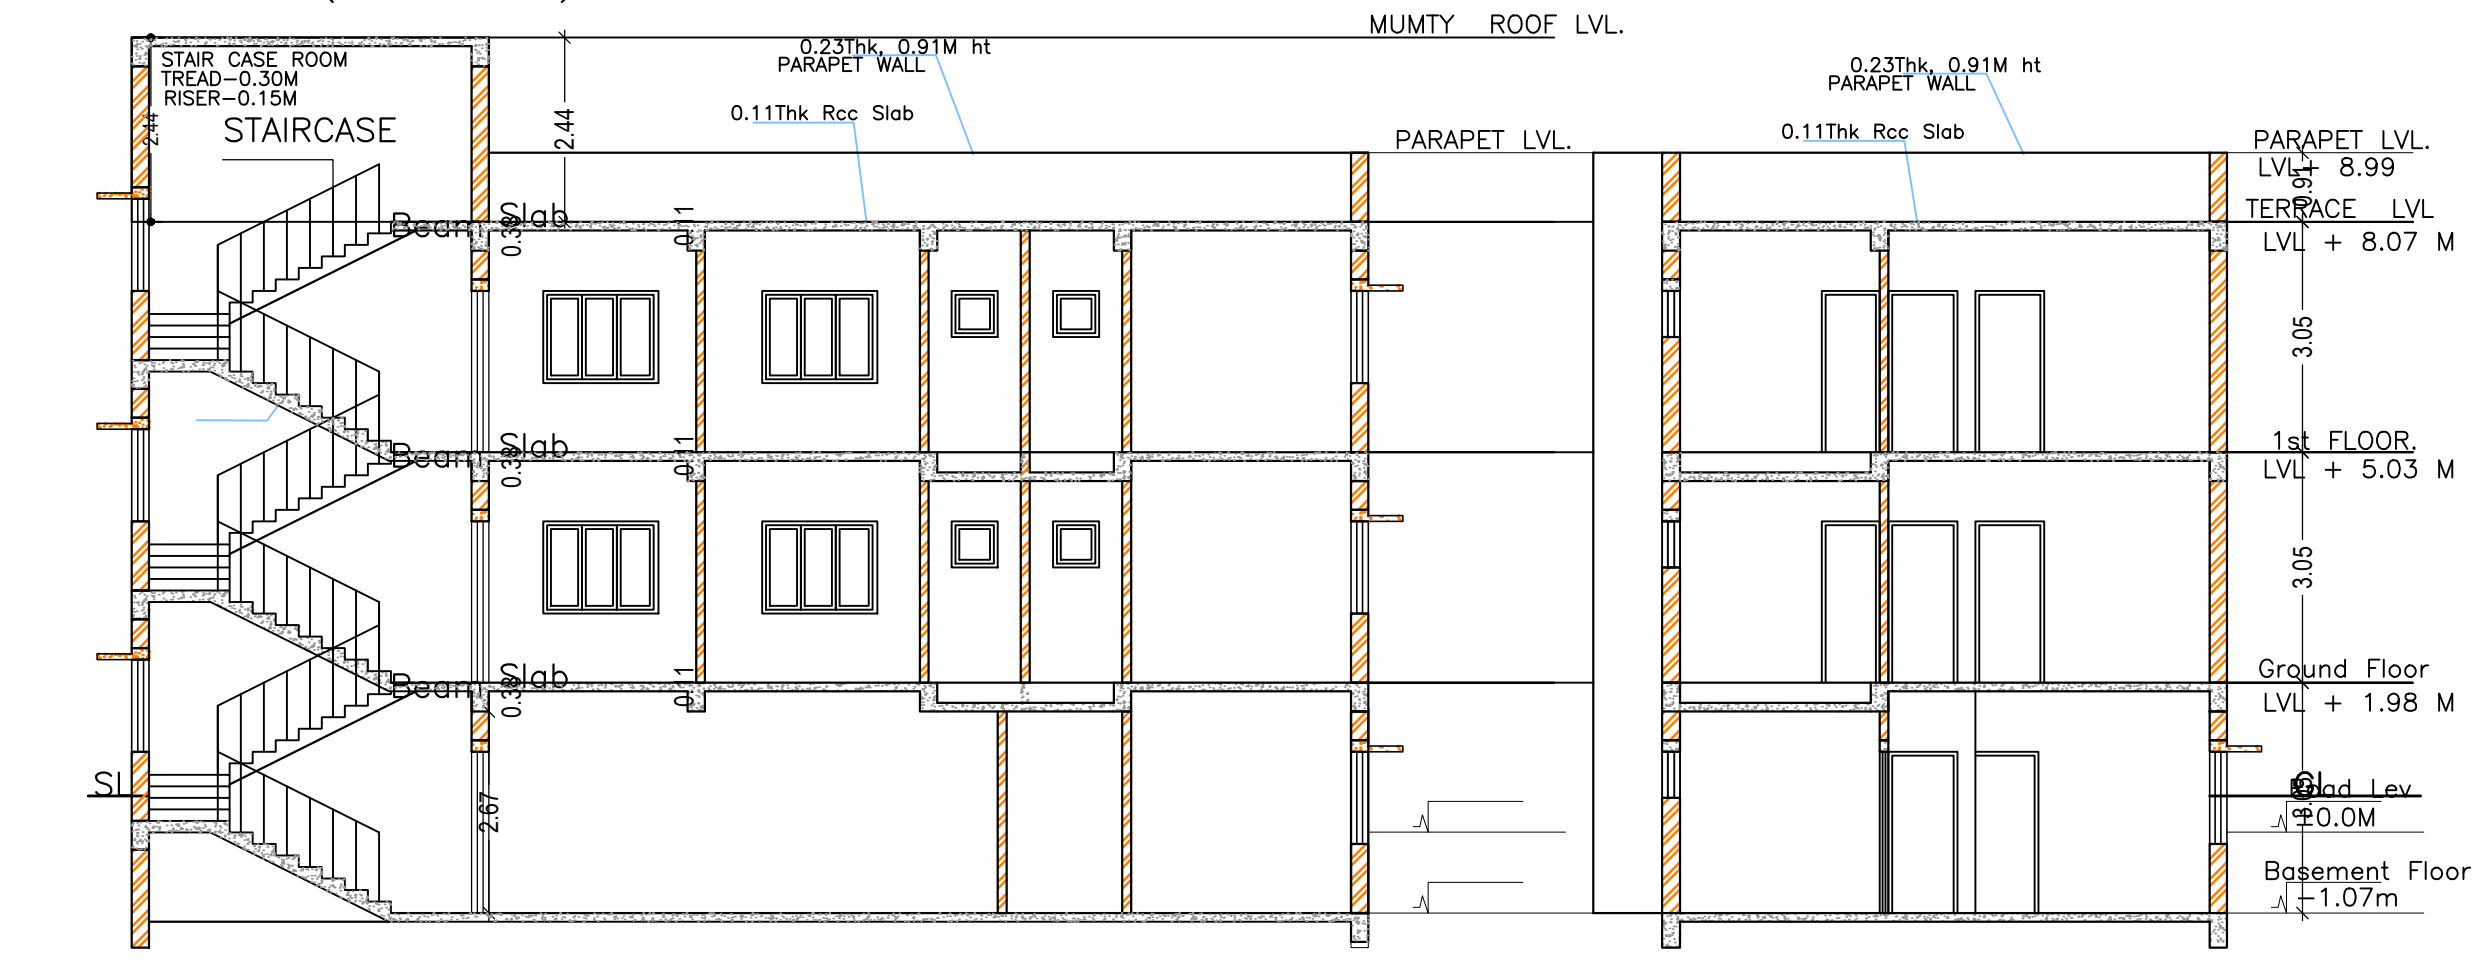


SECTION AT -XX SCALE-1:100

SECTION AT -YY SCALE-1:100

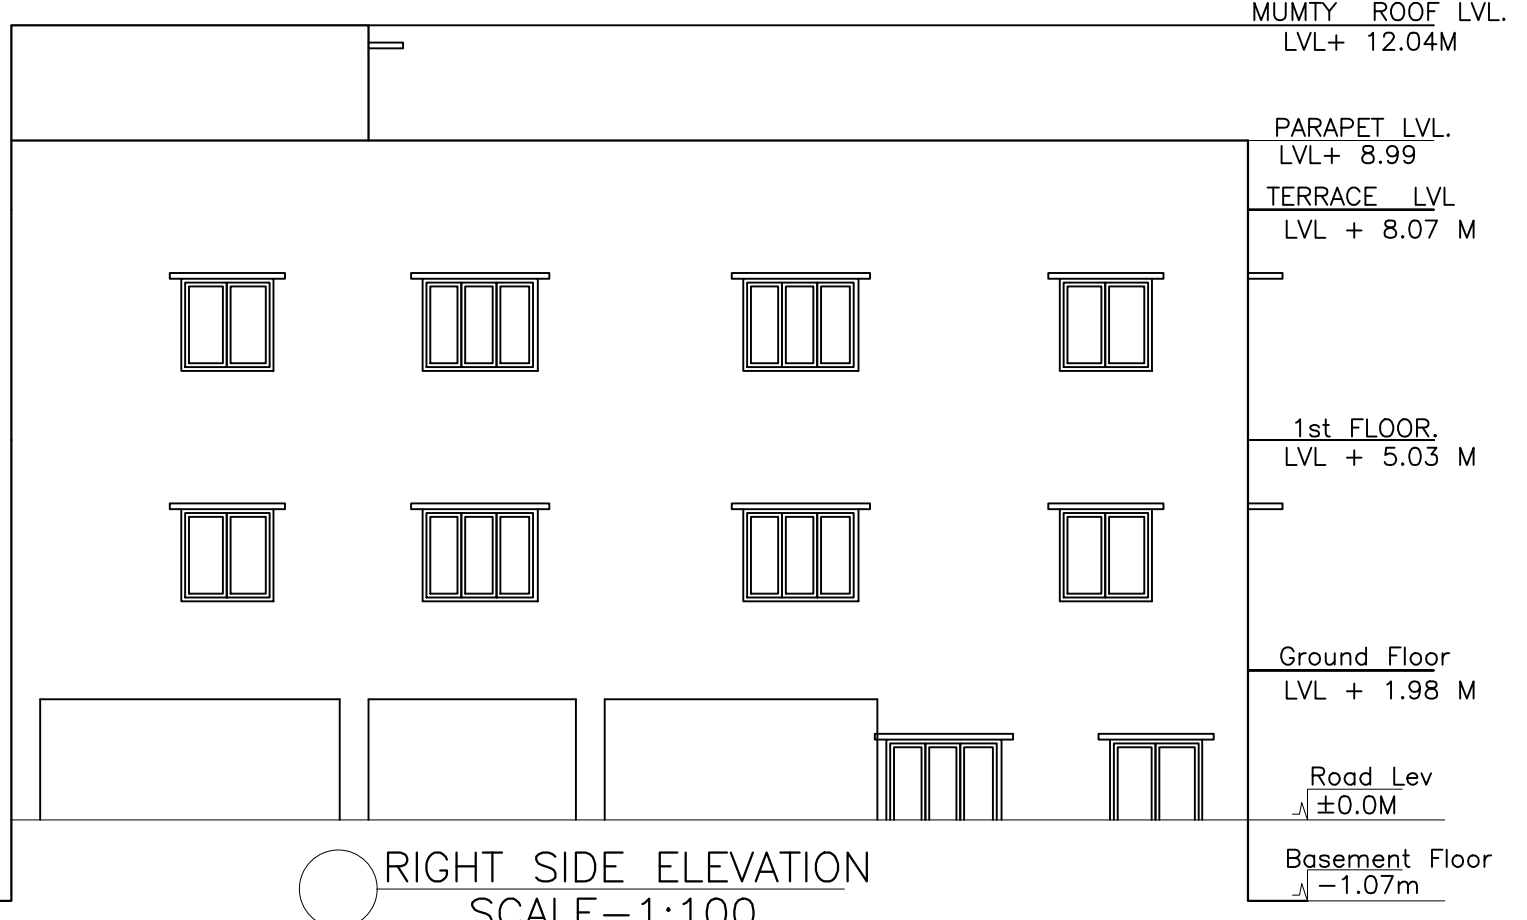

RIGHT SIDE ELEVATION SCALE-1:100

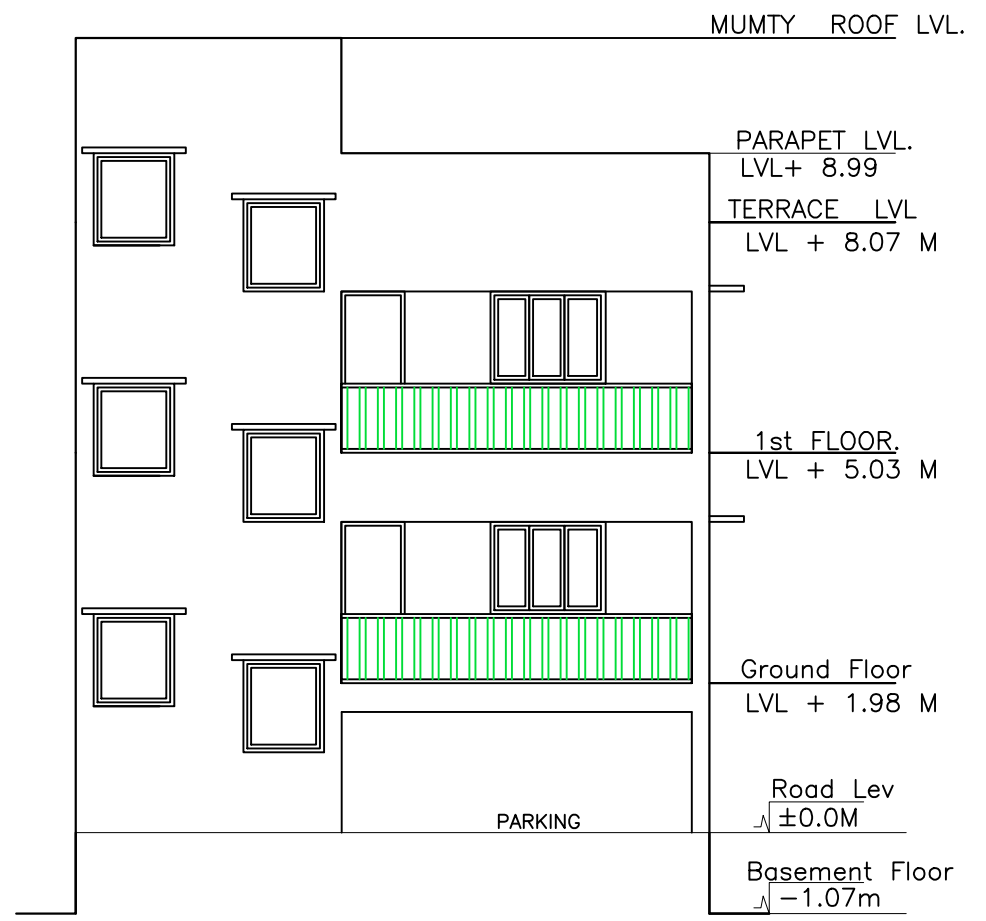

FRONT ELEVATION SCALE-1:100

Building :A (BUILDING)

Floor Name	Total Built Up Area (Sq.mt.)	Deductions (Area in Sq.mt.)	Proposed FAR Area (Sq.mt.)	Add Area In FAR (Sq.mt.)	Total FAR Area (Sq.mt.)	Total Consumed Additional FAR Area (Sq.mt.)	Tnmt (No.)
Basement Floor	129.55	76.86	39.69	13.01	52.70	52.70	01
Ground Floor	129.55	0.00	129.55	0.00	129.55	129.55	01
First Floor	129.55	0.00	129.55	0.00	129.55	129.55	01
Terrace Floor	0.00	0.00	0.00	0.00	0.00	0.00	00
Total :	388.65	76.86	298.79	13.01	311.80	311.80	03
Total Number of Same Buildings :	1						
Total :	388.65	76.86	298.79	13.01	311.80	311.80	03

SCHEDULE OF DOOR:

BUILDING NAME	NAME	LENGTH	HEIGHT	NOS
A (BUILDING)	D3	0.76	2.13	05
A (BUILDING)	D2	0.84	2.13	02
A (BUILDING)	D1	0.91	2.13	10
A (BUILDING)	D	1.07	2.13	03

SCHEDULE OF WINDOW/VENTILATION:

BUILDING NAME	NAME	LENGTH	HEIGHT	NOS
A (BUILDING)	V	0.61	0.61	05
A (BUILDING)	W2	1.07	1.22	06
A (BUILDING)	W1	1.22	1.22	05
A (BUILDING)	W	1.20	02	02
A (BUILDING)	W	1.52	1.22	06
A (BUILDING)	W0	1.82	1.22	06

UnitBUA Table for Building :A (BUILDING)

FLOOR	Name	UnitBUA Type	UnitBUA Area	Carpet Area	No. of Rooms	No. of Tenement
BASEMENT FLOOR PLAN	UNIT 1	FLAT	39.69	39.60	5	1
GROUND FLOOR PLAN	UNIT 2	FLAT	129.55	129.47	10	1
FIRST FLOOR PLAN	UNIT 3	FLAT	129.55	129.47	10	1
Total:	-	-	298.79	298.54	25	3

LTP NAME AND SIGNATURE	STRUCTURAL ENG'S NAME AND SIGNATURE	BUILDER NAME AND SIGNATURE	DIGITAL SIGNATURE
NIKHIL SHUKLA AMC/ARC/0045/2017			