



Proposal Basic Information


Proposal File No.	AMC/BJP/0005/W02/2024
Owner Name	MRS. ANJANA PATRA
Khata No	68
Plot No	249/510
Village Name	ASANGI
Use	Residential
SubUse	Bungalow/ Dwelling / Non Apartment

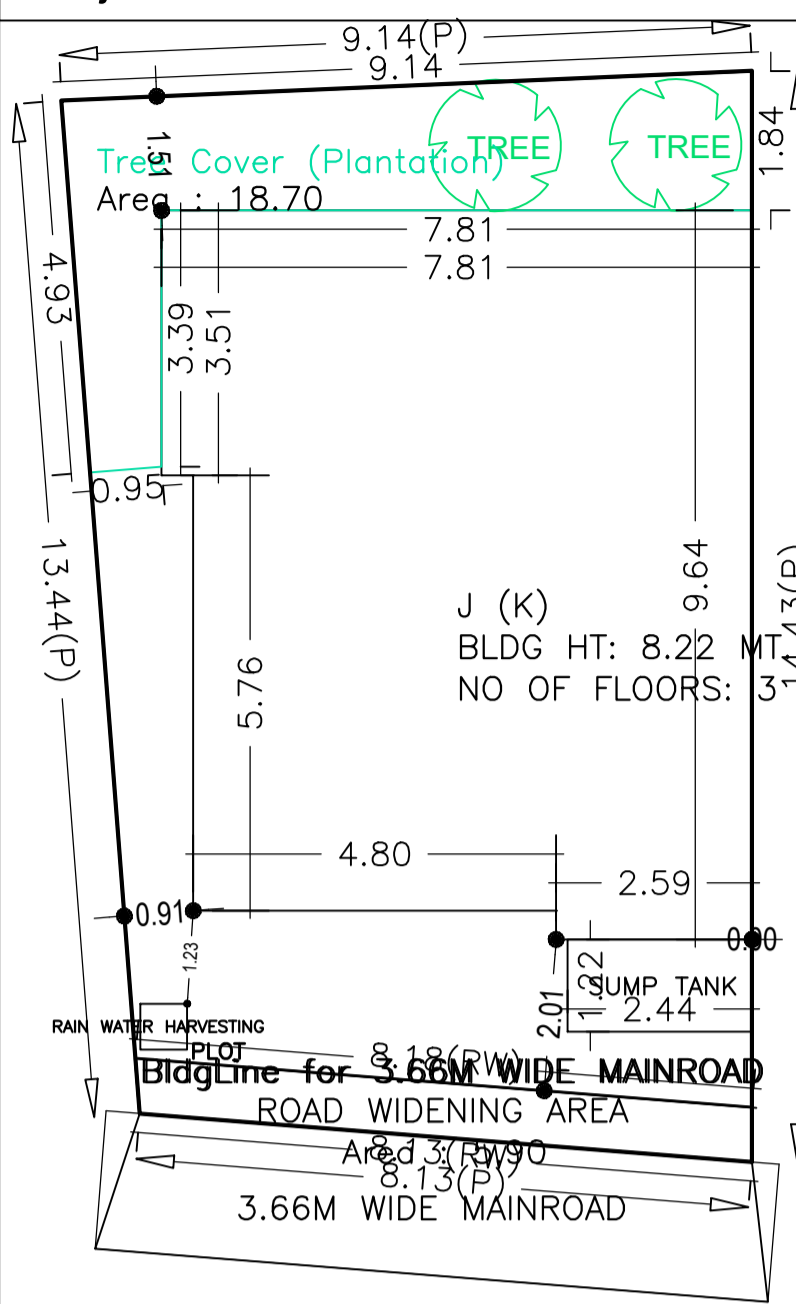


SITEPLAN

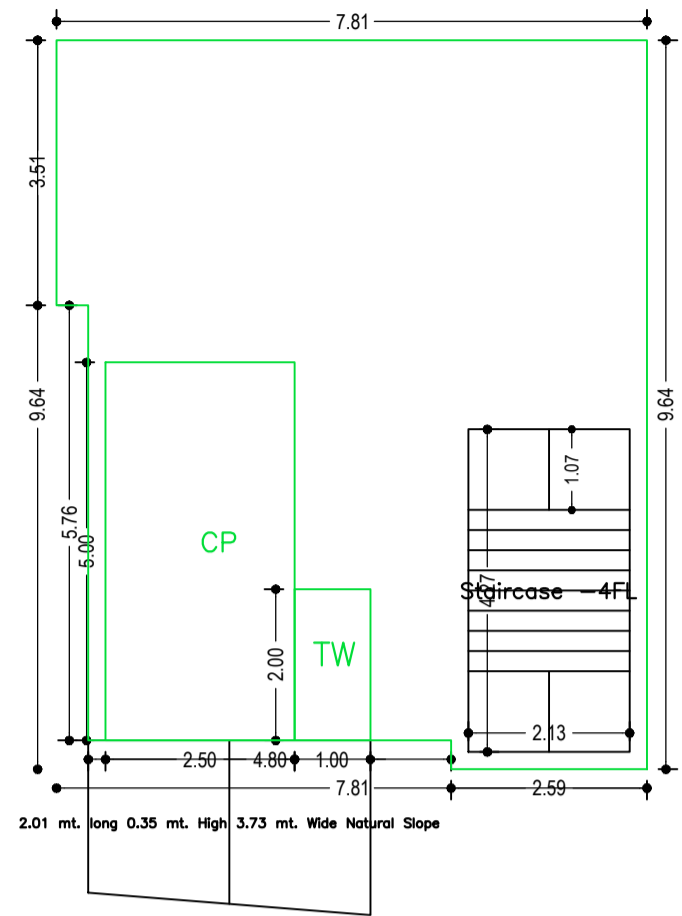


GROUND FLOOR PLAN (SCALE 1:100)

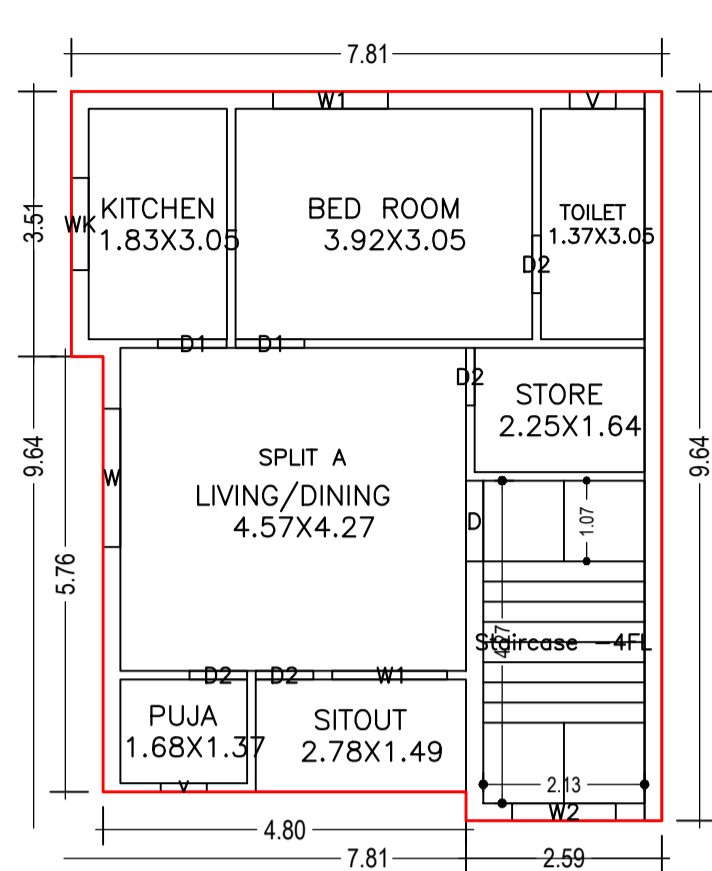


FIRST FLOOR PLAN (Proposed) (SCALE 1:100)

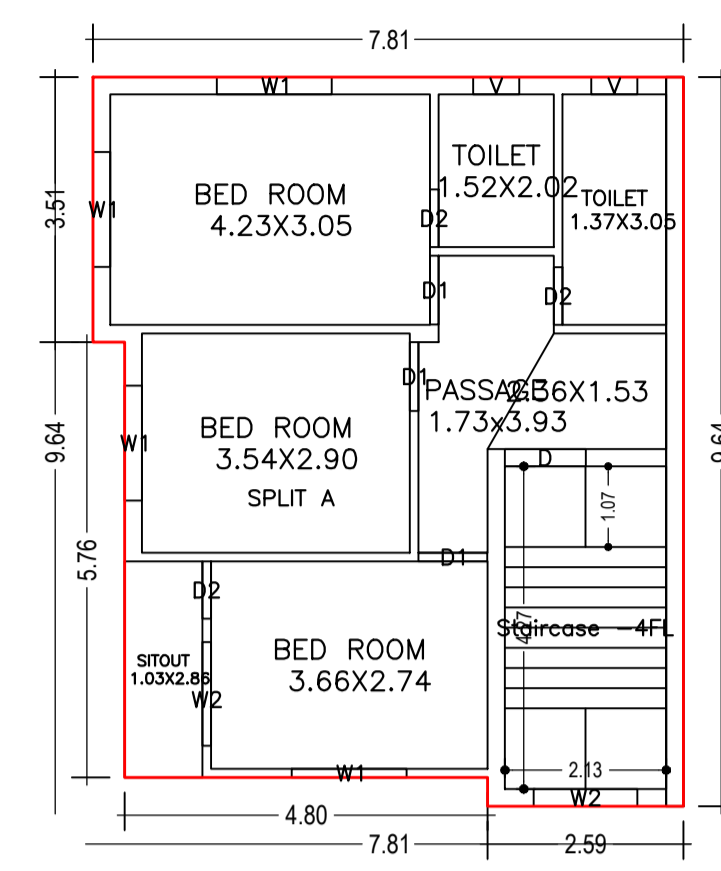

SECOND FLOOR PLAN (Proposed) (SCALE 1:100)


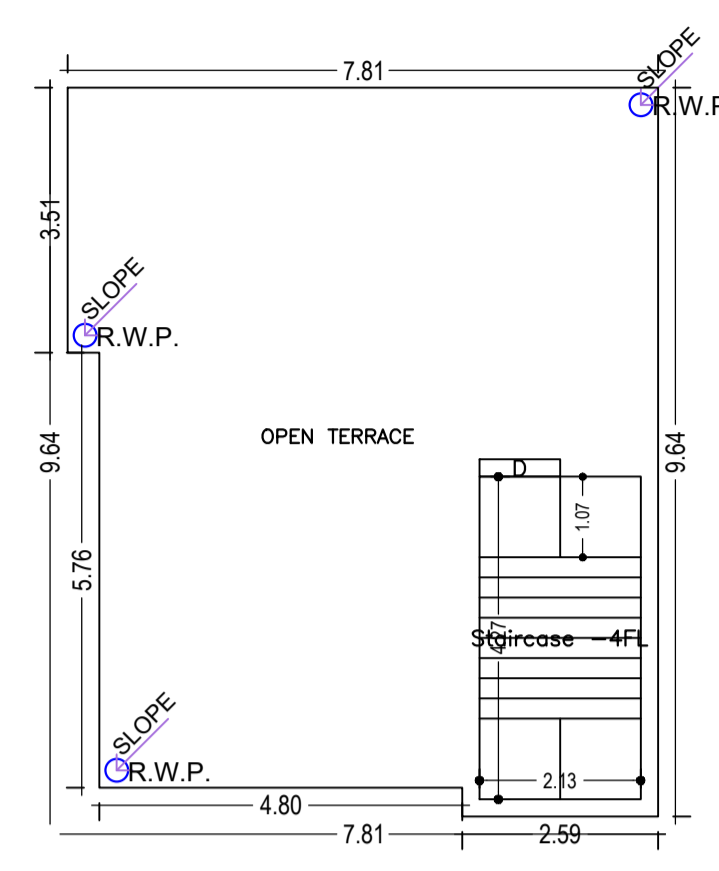


TERRACE FLOOR PLAN (SCALE 1:100)

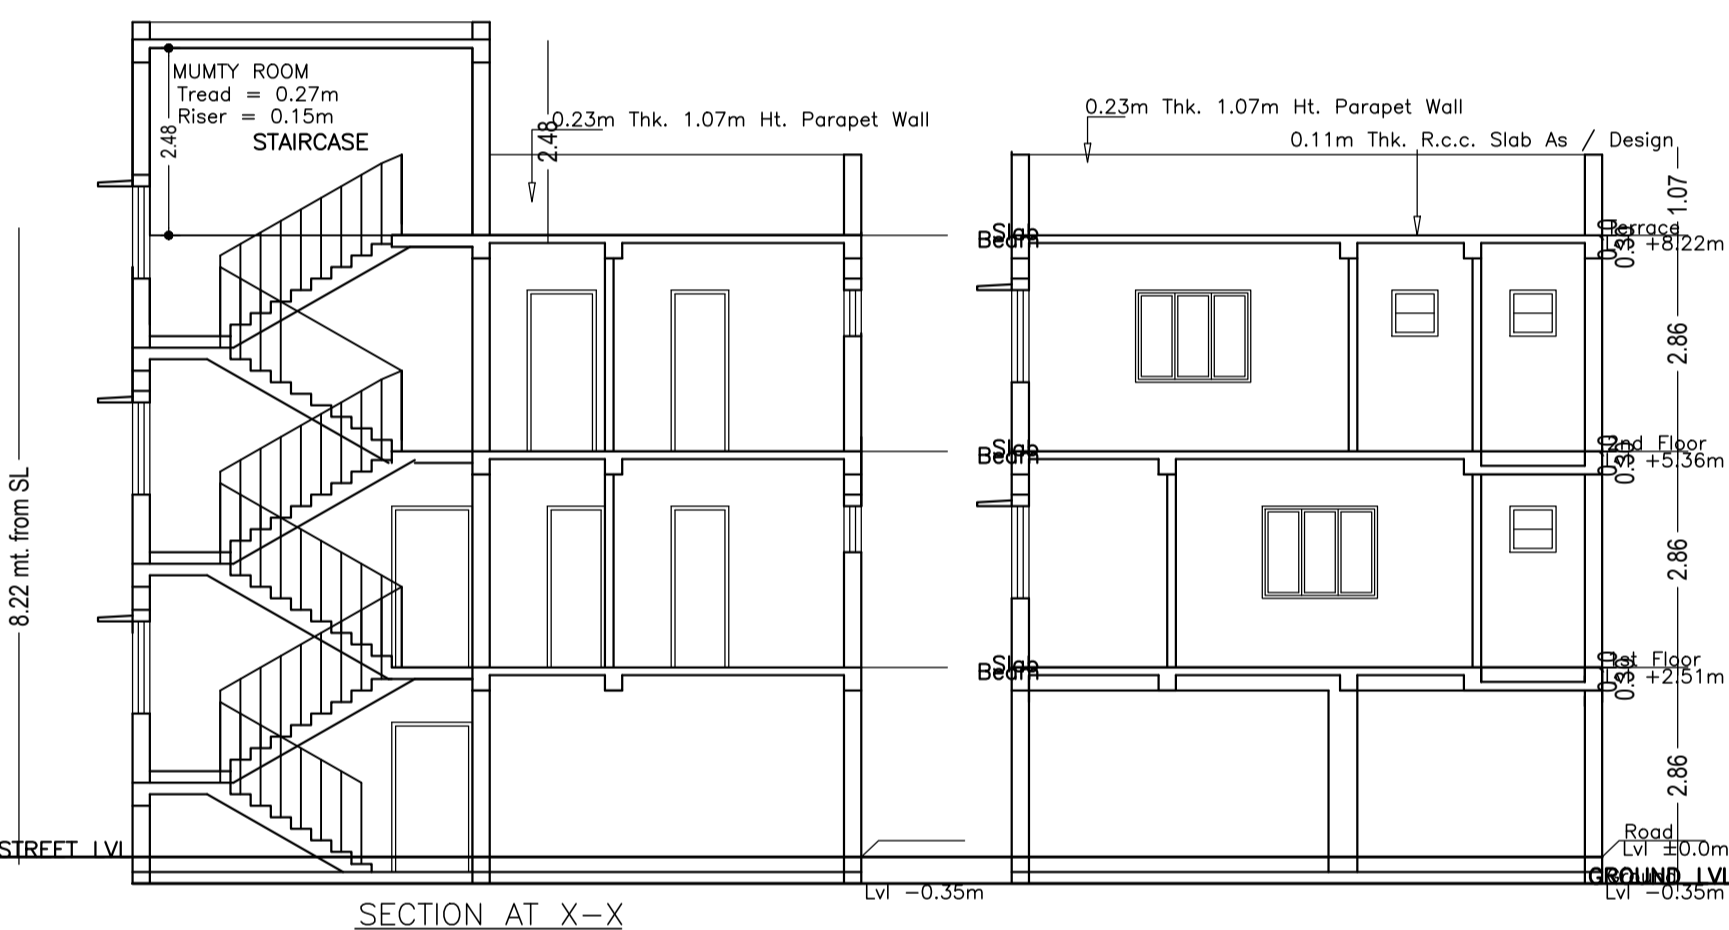

SECTION AT X-X

SECTION AT X-X

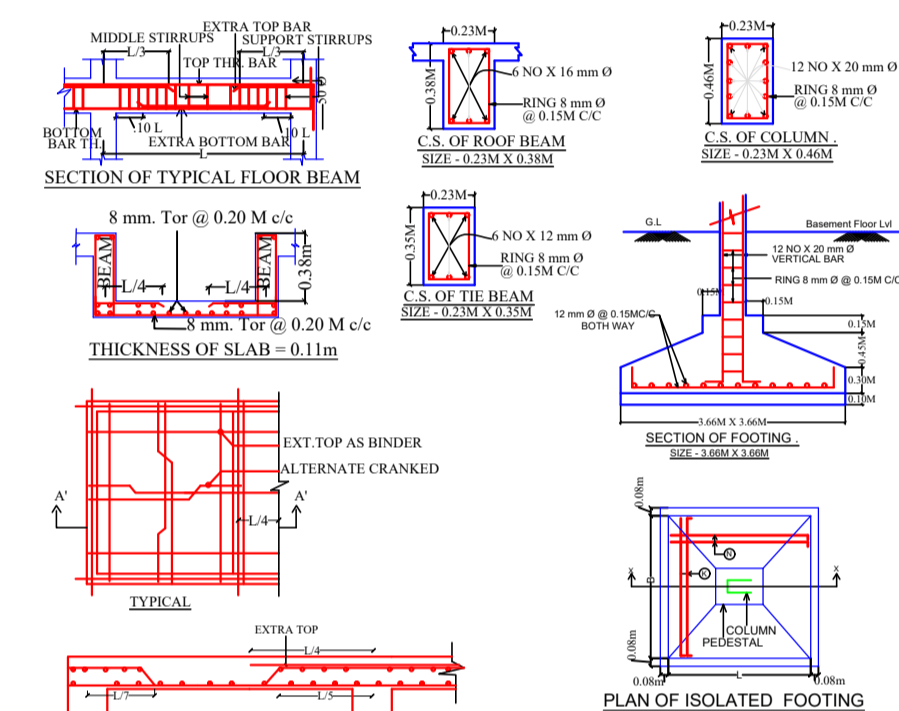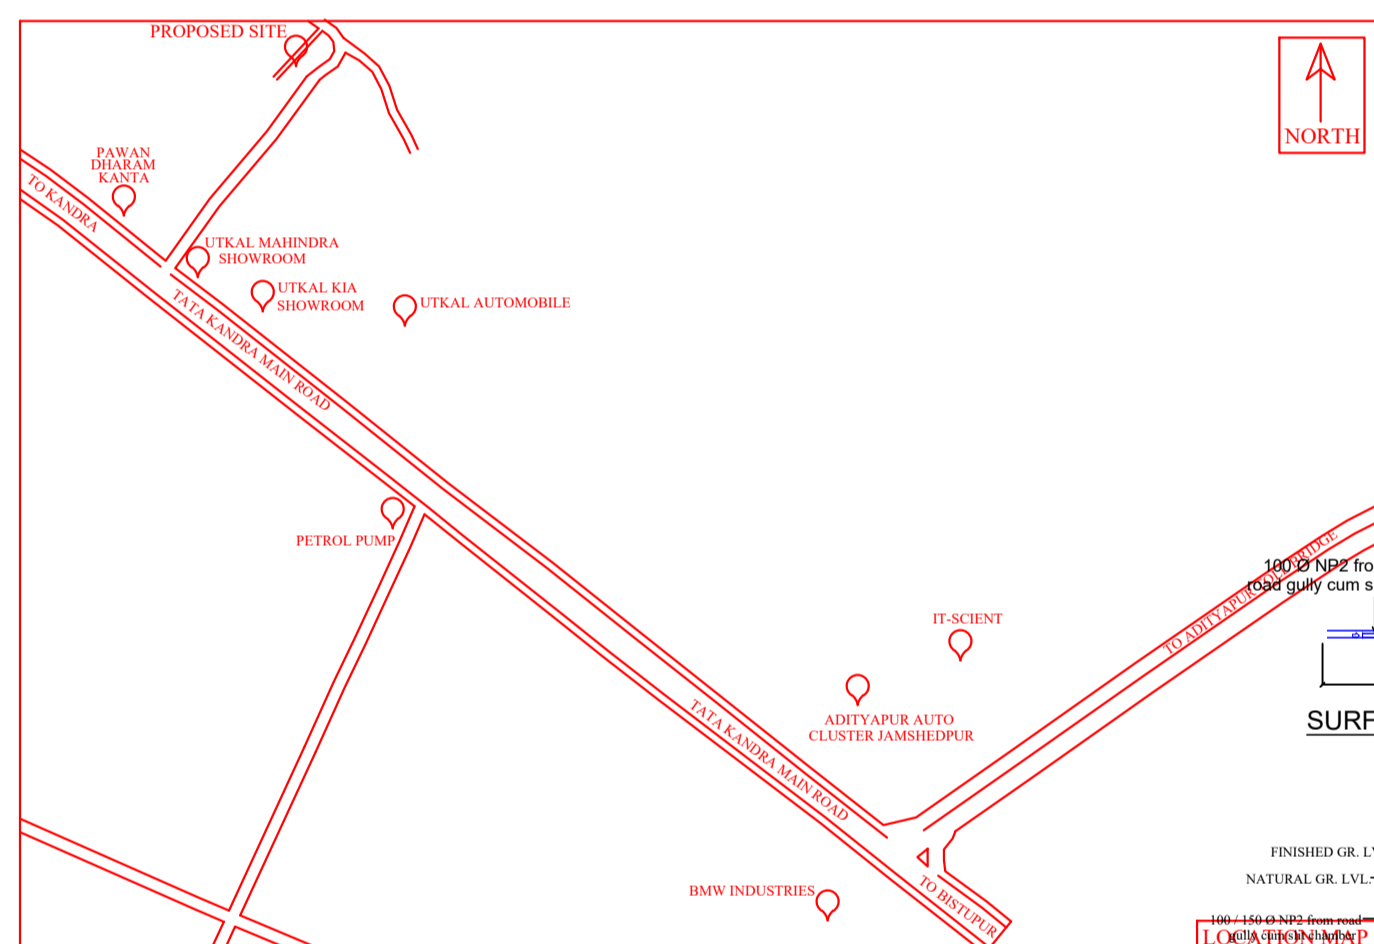

SURFACE WATER PERCOLATION SYSTEM TO SUB-SOIL

UnitBUA Table for Building :J (K)

FLOOR	Name	UnitBUA Type	UnitBUA Area	Carpet Area	No. of Rooms	No. of Tenement
FIRST FLOOR PLAN	SPLIT A	FLAT	141.82	137.41	7	1
SECOND FLOOR PLAN	SPLIT A	FLAT	0.00	0.00	7	0
Total:	-	-	141.82	137.41	14	1

SCHEDULE OF DOOR:

BUILDING NAME	NAME	LENGTH	HEIGHT	NOS
J (K)	D2	0.76	2.10	07
J (K)	D1	0.91	2.10	05
J (K)	D	1.07	2.10	02

SCHEDULE OF WINDOW/VENTILATION:

BUILDING NAME	NAME	LENGTH	HEIGHT	NOS
J (K)	V	0.61	0.61	04
J (K)	WK	1.22	1.20	01
J (K)	W2	1.37	1.20	03
J (K)	W1	1.52	1.20	06
J (K)	W	1.83	1.20	01

Building :J (K)

Floor Name	Total Built Up Area (Sq.mt.)	Deductions (Area in Sq.mt.)	Proposed FAR Area (Sq.mt.)	Add Area In FAR (Sq.mt.)	Total FAR Area (Sq.mt.)	Total Consumed Additional FAR Area (Sq.mt.)	Tnmt (No.)
Ground Floor	70.90	61.80	0.00	9.10	9.10	9.10	00
First Floor	70.91	0.00	70.91	0.00	70.91	70.91	01
Second Floor	70.91	0.00	70.91	0.00	70.91	70.91	00
Terrace Floor	0.00	0.00	0.00	0.00	0.00	0.00	00
Total:	212.72	61.80	141.82	9.10	150.92	150.92	01
Total Number of Same Buildings	1						
Total:	212.72	61.80	141.82	9.10	150.92	150.92	01

COLOR INDEX

PLOT BOUNDARY	Green
ABUTTING ROAD	Red
PROPOSED CONSTRUCTION	Blue
COMMON PLOT	Yellow
ROAD WIDENING AREA	Orange
EXISTING (To be retained)	Light Blue
EXISTING (To be demolished)	Light Yellow

Buildingwise Floor FAR Details

Floor Name	Building Name J (K)		Total	
	Proposed Built Up Area (Sq.mt.)	Proposed FAR Area (Sq.mt.)	Total Proposed Built Up Area (Sq.mt.)	Total FAR Area (Sq.mt.)
Ground Floor	70.90	9.10	70.90	9.10
First Floor	70.91	70.91	70.91	70.91
Terrace Floor	0.00	0.00	0.00	0.00
Total:	212.72	150.92	212.72	150.92

Building USE/SUBUSE Details

Building Name	Building Use	Building SubUse	Building Structure
J (K)	Residential	Bungalow/ Dwelling / Non Apartment	Non-Highrise

FAR & Tenement Details (Table 4c-1)

Building	No. of Same Bldg	Total Built Up Area (Sq.mt.)	Deductions (Area in Sq.mt.)	Proposed FAR Area (Sq.mt.)	Add Area In FAR (Sq.mt.)	Total FAR Area (Sq.mt.)	Tnmt (No.)
J (K)	1	212.72	61.80	141.82	9.10	150.92	01
Grand Total :	1	212.72	61.80	141.82	9.10	150.92	01

LTP NAME AND SIGNATURE	STRUCTURAL ENG'S NAME AND SIGNATURE	BUILDER NAME AND SIGNATURE	DIGITAL SIGNATURE
PREMENDRA KRISHNA MITRA AMC/ENG/0003/2017			