
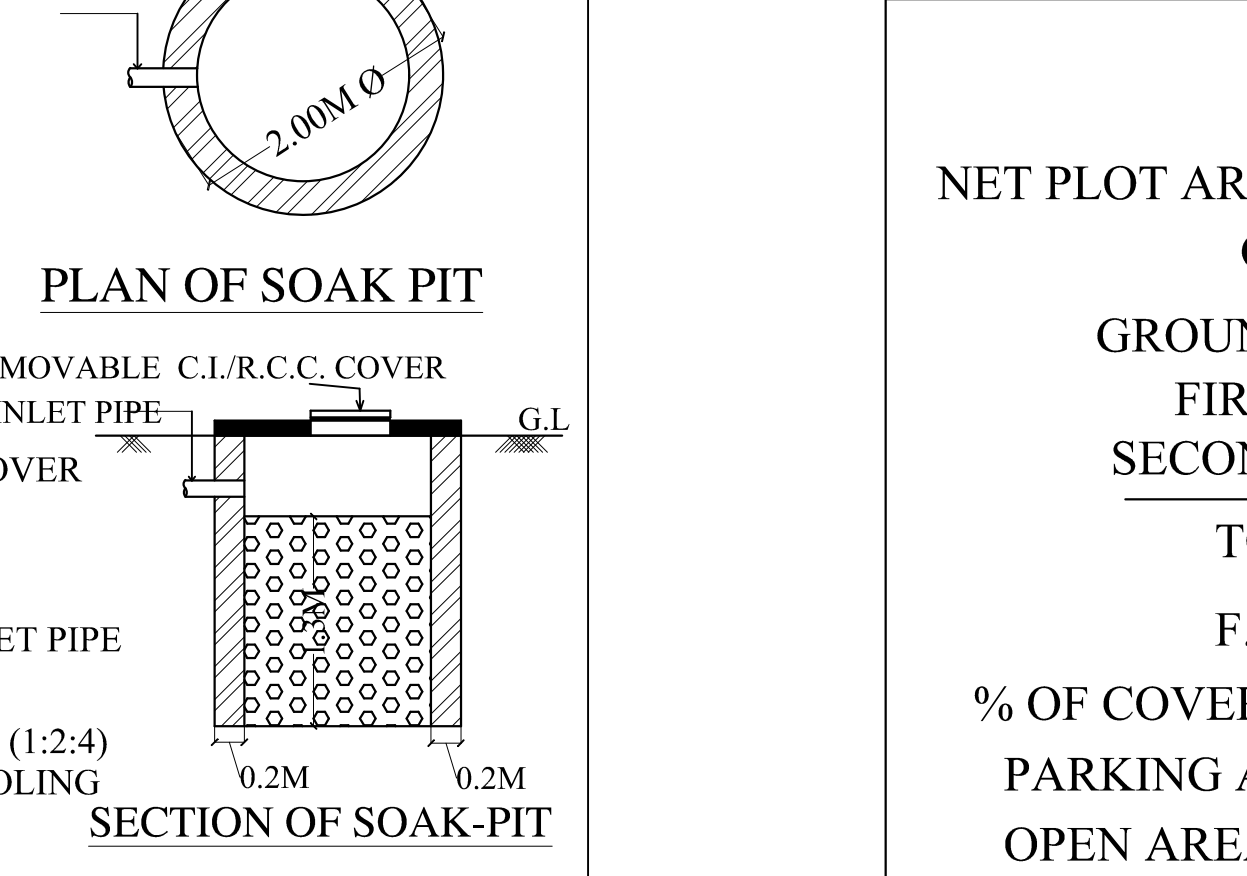
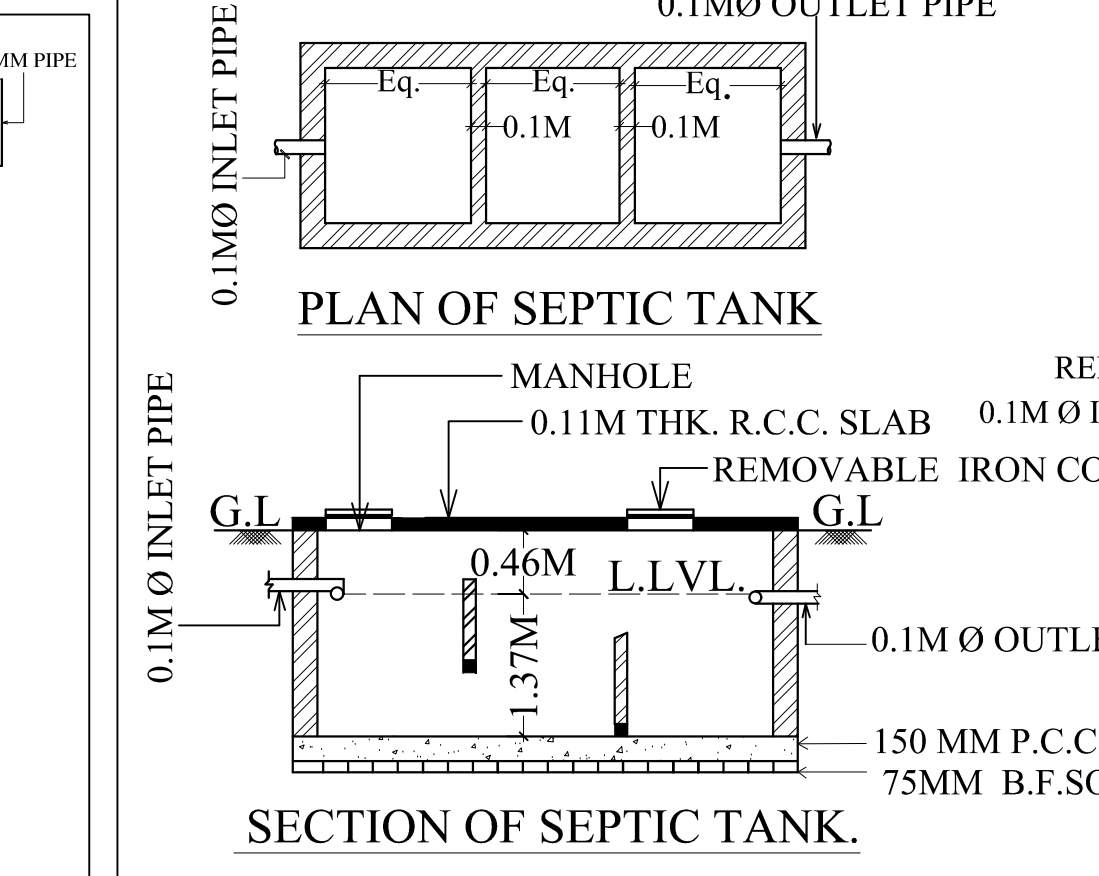
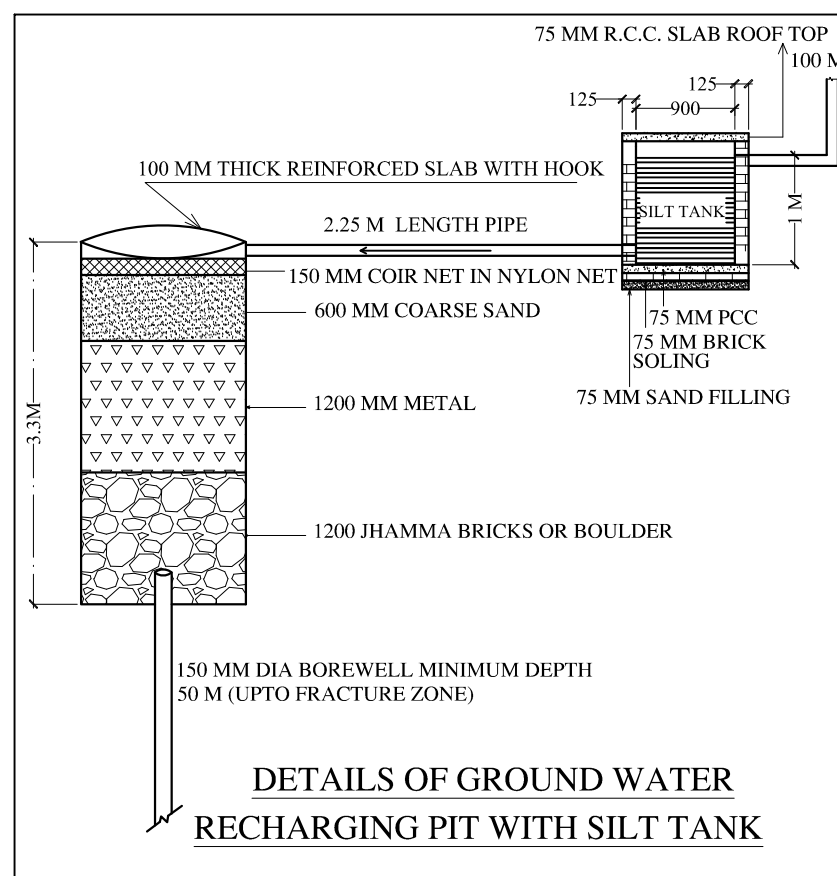


SCHEDULE OF OPENINGS				
SL.NO.	MKD.	SIZE	SILL	TYPE
1.	D	1.07 X 2.13M	± 0.00 M.	Single shutter door.
2.	D1	0.91 X 2.13M	± 0.00 M.	Single shutter door.
3.	D2	0.76 X 2.13M	± 0.00 M.	Single shutter door.
4.	W	1.83 X 1.22M	+0.91 M.	Glazed window
5.	W1	1.52 X 1.22M	+0.91 M.	Glazed window
6.	W2	1.37 X 1.22M	+0.91 M.	Glazed window
7.	WK	1.22 X 1.22M	+0.91 M.	Glazed window
8.	V	0.61 X 0.61M	+1.52 M.	Ventilator.

PROPOSED RESIDENTIAL PROJECT FOR-	
MRS. ANJANA PATRA W/O MR. ARUN KUMAR PATRA	
PLOT NO. :- 249/510 KHATA NO. :- 68 WARD NO :- 02 P.S. :- ADITYAPUR MOUZA :- ASANGI HOLDING NO :- 0020002288000M0 THANA NO :- 126 DIST:- SERAIKELLA KHARSWAN	
SCALE : 1 : 100	SHEET CONTENTS: ALL FLOOR PLAN, SECTION, ELEVATION & ETC.
SHEET NO. - 04/04	

AREA CALCULATION	
PLOT AREA	= 119.87 SQ.MT.
R.W.S. AREA	= 5.90 SQ.MT.
NET PLOT AREA	(119.87 - 5.90) = 113.97 SQ.MT.
COVERED AREA	= 70.90 SQ.MT.
GROUND FLOOR AREA	= 70.90 SQ.MT.
FIRST FLOOR AREA	= 70.90 SQ.MT.
SECOND FLOOR AREA	= 70.90 SQ.MT.
TOTAL B.U. AREA	= 212.70 SQ.MT.
F.A.R	= 212.70/119.87 = 1.77
% OF COVERAGE	= 70.90 X 100 / 113.97 = 62.20
PARKING AREA	= 4.57 X 5.87 = 26.83 SQ.MT.
OPEN AREA	= 113.97 - 70.90 = 43.07 SQ.MT.

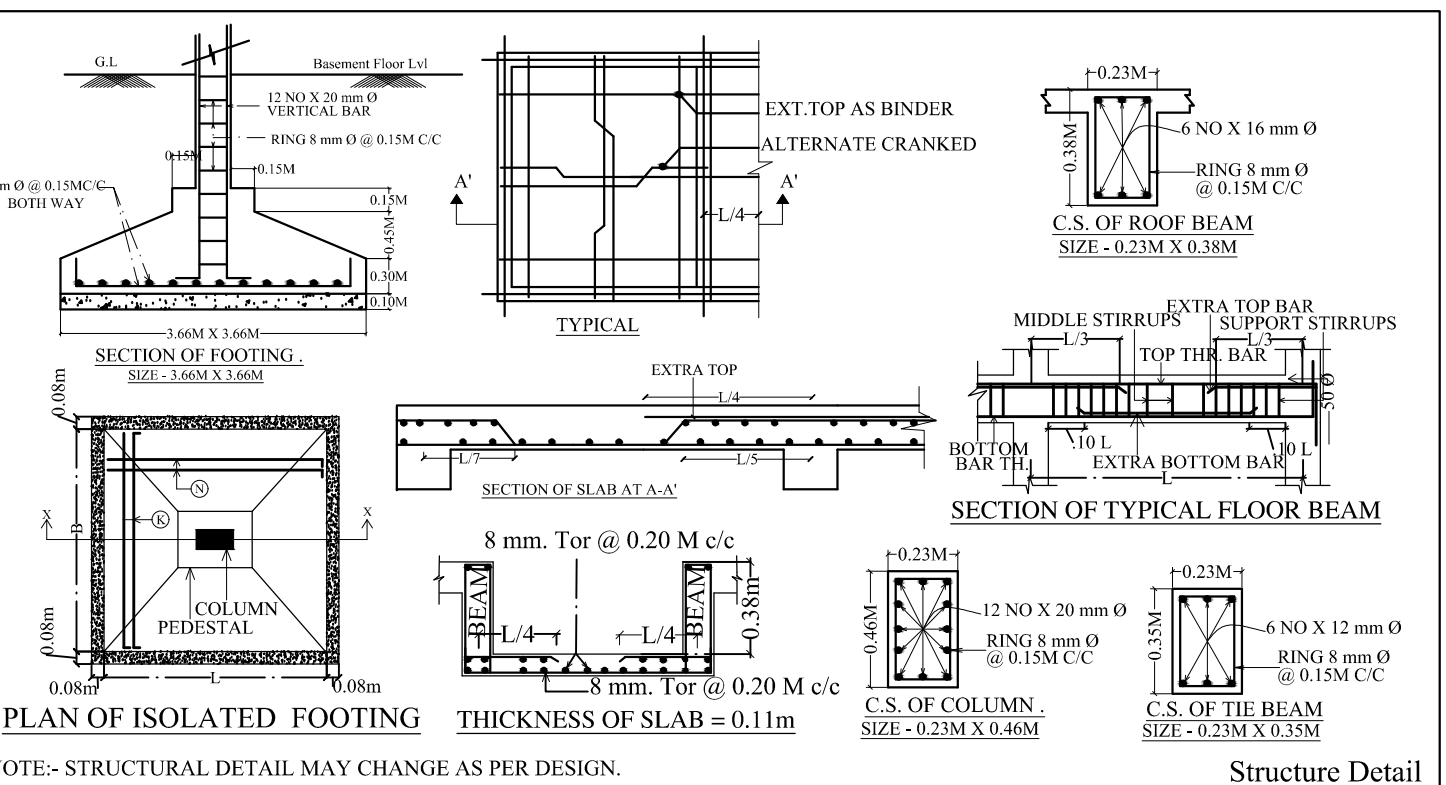

SIGN. OF ARCHITECT/ENGINEER

SIGNATURE OF OWNER / DEVELOPER

APPROVAL AUTHORITY