

DINING 2.92X3.07 SPLIT A<sup>.92X2.52</sup>

AIRCASE

- 0.97 -

GROUND FLOOR PLAN

(Proposed) (SCALE 1:100)


BED ROOM

3.35X3.35

\_\_\_\_\_\_

BED ROOM 3.35X4.50

VERANDAH 1.95X3.58

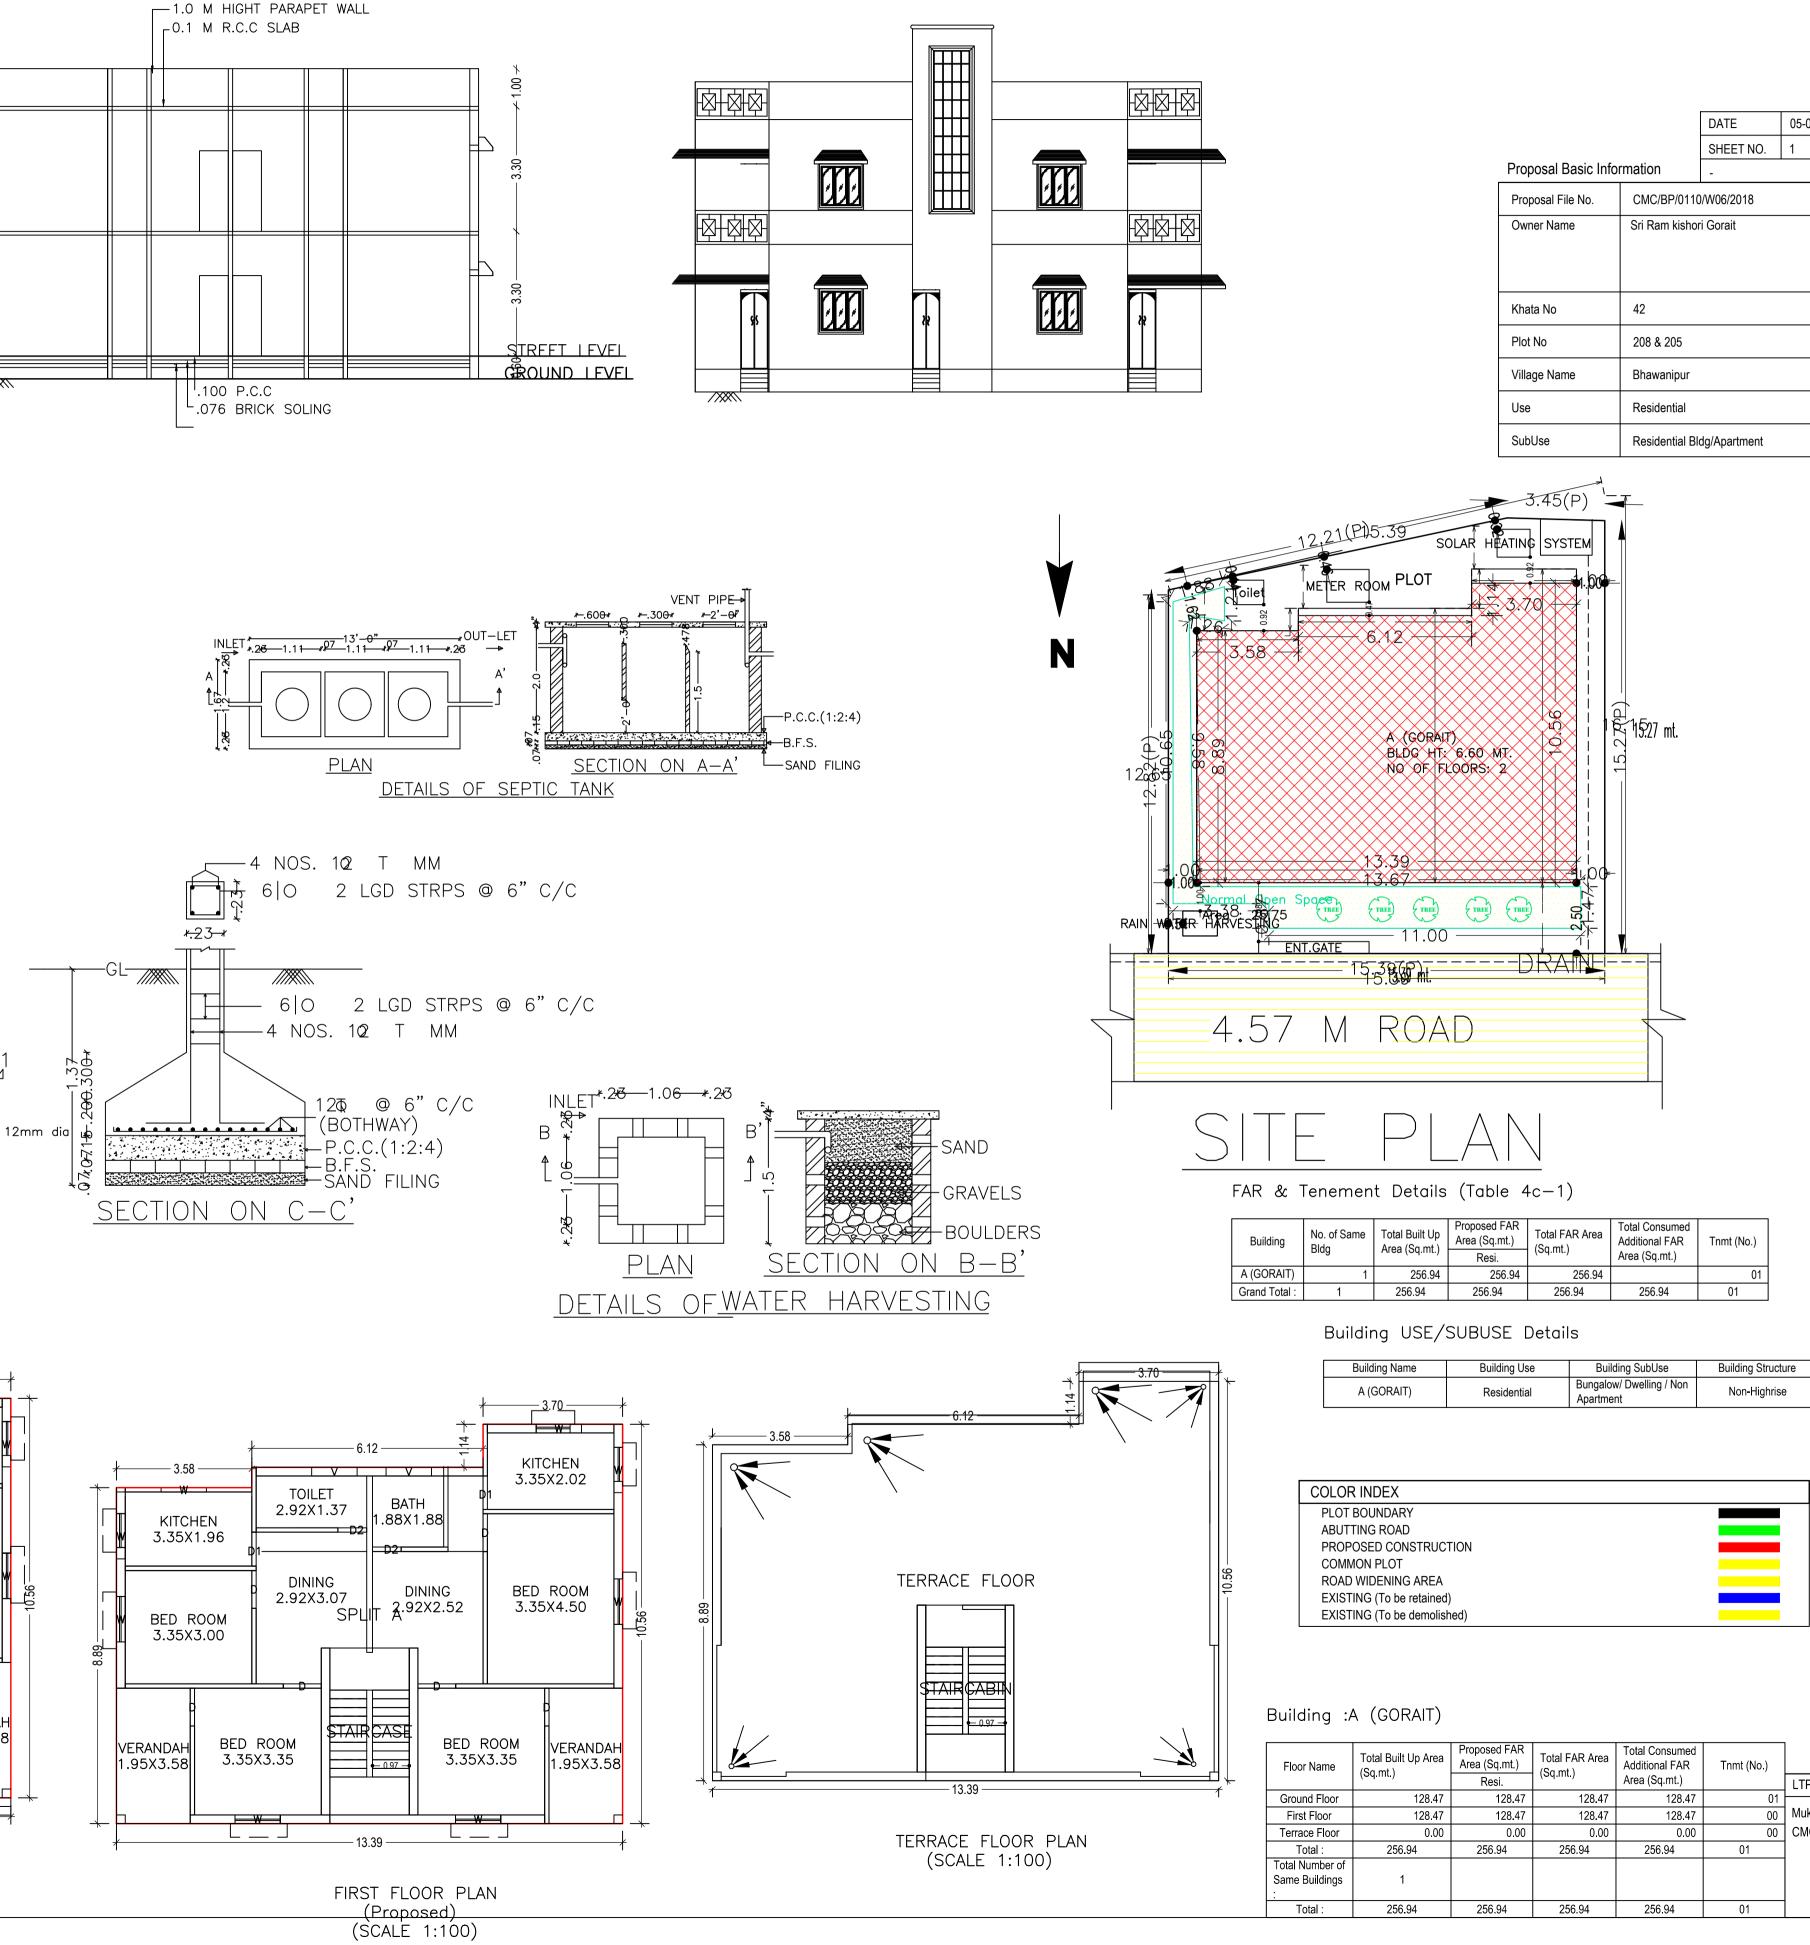

ISO\_A1\_(841.00\_x\_594.00\_MM)

BED ROOM 3.35X3.00

VERANDAH

1.95X3.58

BED ROOM 3.35X3.35

E	05-06-2018
ET NO.	1
/2018	
ait	
artment	

	VERSION NO.: 1.0.27		
AREA STATEMENT CHAS			
MUNICIPAL CORPORATION	VERSION DATE: 18/05/2018		
PROJECT DETAIL:			
Region: JHARKHAND URBAN LOCAL BODIES	Plot Use: Residential		
District: BOKARO	Plot SubUse: Residential Bldg/Apartment		
Authority: CHAS MUNICIPAL	PlotNearbyReligiousStructure: NA		
CORPORATION			
Inward_No: CMC/BP/0110/W06/2018	Plot/SubPlot No: 208 & 205		
Application Type: General Proposal	North: Road Width - 4.57		
Project Type: Building Permission	South: Plot No 203		
Nature of Development: New	East: Plot No 204		
Location of Development Area: Old	West: Plot No Ramdeo prasad		
Area AREA DETAILS:		SO MT	
AREA DE TAILS: AREA OF PLOT (Minimum)		SQ.MT.	
NET AREA OF PLOT (Minimum)	(A)	221.14	
- Deduction from Gross Plot	(A-Deductions)	221.14	
area)	(A-Deddetons)	221.14	
Deduction for Balance Plot Area(from Gro	ss Plot Area)		
Common Plot		25.75	
Total		25.75	
BALANCE AREA OF PLOT(Net Plot			
Area - Recreational/Amenity	(A-Deductions)	195.39	
space)			
PLOT AREA FOR COVERAGE(Net	(A-Deductions)	221.14	
Plot Area)		221.14	
Plot Area for FAR (Net Plot Area (A-Deductions)		221.14	
+ RoadWidening Area)			
COVERAGE CHECK Permissible Coverage area (	(70.00.%)	154.70	
Proposed Coverage Area ( 5	. ,	154.79 128.47	
	,	128.47	
Total Prop. Coverage Area ( 58.1 % )		26.32	
Balance coverage area ( 11.90 % )			
FAR CHECK Perm. FAR Area ( 1.50 )		331.70	
Total Perm. FAR area		331.70	
Residential FAR Proposed FAR Area		256.94	
Total Proposed FAR Area		256.94	
Consumed FAR (Factor)		256.94	
	1.16		
Balance FAR Area	74.76		
BUILT UP AREA CHECK Total Proposed BuiltUp Area		050.04	
ARCHITECT (Regd)	256.94		
ENGGINEER (Regd)	Mukesh Kumar		
SUPERVISOR (Regd)			
OWNER (Regd)		Sri Dom kishari Oar-it	
OWNER (Regu)		Sri Ram kishori Gorait	
DEVELOPMENT A		LOCAL BODY	

## Buildingwise Floor FAR Details

	Building Name		Total	
Floor Name	A (GOR	AIT)	Total	
r iour maine	Proposed Built Up Area	Proposed FAR Area	Total Proposed Built	Total FAR Area
	(Sq.mt.)	(Sq.mt.)	Up Area (Sq.mt.)	(Sq.mt.)
Ground Floor	128.47	128.47	128.47	128.47
First Floor	128.47	128.47		128.47
Terrace Floor	0.00	0.00	0.00	0.00
Total :	256.94	256.94	256.94	256.94

## UnitBUA Table for Building :A (GORAIT)

FLOOR	Name	UnitBUA Type	UnitBUA Area	Carpet Area	No. of Rooms	No. of Tenement
GROUND FLOOR PLAN	SPLIT A	FLAT	256.94	230.66	12	1
FIRST FLOOR PLAN	SPLIT A	FLAT	0.00	0.00	12	0
Total:	-	-	256.94	230.66	24	1

## SCHEDULE OF DOOR:

BUILDING NAME	NAME	LENGTH	HEIGHT	NOS
A (GORAIT)	D2	0.76	2.10	04
A (GORAIT)	D1	0.88	2.10	02
A (GORAIT)	D1	0.90	2.10	02
A (GORAIT)	D	1.00	2.10	12
SCHEDULE OF WINDOW/VENTILATION:				
BUILDING NAME	NAME	LENGTH	HEIGHT	NOS
	14/	4.00	4.00	40

BUILDING NAME	NAME	LENGTH	HEIGHT	NOS
A (GORAIT)	W	1.20	1.20	16
A (GORAIT)	V	1.20	1.20	04

nt (No.)			
	LTP NAME AND SIGNATURE	STRUCTURAL ENG'S NAME AND SIGNATURE	BUILDER NAME AND SIGNATURE
01	Mukesh Kumar		
00	CMC/ENG/0004/2017		
01			
01			